

District I
1625 N. French Dr., Hobbs, NM 88240
Phone: (505) 391-6161 Fax: (505) 391-0720
District II
511 S. First St., Artesia, NM 88210
Phone: (505) 748-1283 Fax: (505) 748-9120
District III
1600 Rio Rios Road, Artesia, NM 88210
Phone: (505) 334-6178 Fax: (505) 334-6170
District IV
1220 S. St. Francis Dr., Santa Fe, NM 87505
Phone: (505) 476-3460 Fax: (505) 476-3462

State of New Mexico
Energy, Minerals & Natural Resources Department
OIL CONSERVATION DIVISION
1220 South St. Francis Dr.
Santa Fe, NM 87505

Form C-102
Revised August 1, 2011
Submit one copy to appropriate
District Office

☐ AMENDED REPORT

WELL LOCATION AND ACREAGE DEDICATION PLAT

¹ API Number 30-025-41627	² Pool Code (96228) 59900 Triple X	³ Pool Name PRONGHORN; BONE SPRING
⁴ Property Code 40353	⁵ Property Name BRINSTOOL 25 23 33 USA	⁶ Well Number 2H
⁷ GRID No 4323	⁸ Operator Name CHEVRON	⁹ Elevation 3642'

¹⁰ Surface Location

III, or lot no.	Section	Township	Range	Lot Idn	Feet from the	North/South line	Feet from the	East/West line	County
C	25	23 SOUTH	33 EAST, N.M.P.M.		150'	NORTH	1980'	WEST	LEA

¹¹ Bottom Hole Location If Different From Surface

III, or lot no.	Section	Township	Range	Lot Idn	Feet from the	North/South line	Feet from the	East/West line	County
N	25	23 SOUTH	33 EAST, N.M.P.M.		330'	SOUTH	1980'	WEST	LEA

¹² Dedicated Acres 160	¹³ Joint or Infill	¹⁴ Consolidation Code	¹⁵ Order No
---	-------------------------------	----------------------------------	------------------------


No allowable will be assigned to this completion until all interests have been consolidated or a non-standard unit has been approved by the division.

	BRINSTOOL 25 23 33 USA 2H X= 748,971 NAD 27 Y= 467,370 LAT. 32.282347 LONG. 103.527722 X= 790,154 NAD 83 Y= 467,429 LAT. 32.282470 LONG. 103.528201 ELEVATION 3642 NAVD 88	¹⁶ OPERATOR CERTIFICATION I hereby certify that the information contained herein is true and complete to the best of my knowledge and belief, and that this organization either owns a working interest or undivided mineral interest in the land underlying the proposed bottom hole location or has a right to drill this well at the location pursuant to a contract with an owner of such a non-rd or working interest, or to a voluntary pooling agreement or a compulsory pooling order heretofore entered by the division. <i>Denise Pinkerton</i> 7/30/2013 Signature: _____ Date: _____ Printed Name: Denise Pinkerton E-mail Address: Leakejd@Chevron.com
	PROPOSED BOTTOM HOLE LOCATION X= 749,010 NAD 27 Y= 462,567 LAT. 32.269145 LONG. 103.527711 X= 790,193 NAD 83 Y= 462,626 LAT. 32.269268 LONG. 103.528191	¹⁷ SURVEYOR CERTIFICATION I hereby certify that the well location shown on this plat was plotted from field notes of actual surveys made by me or under my supervision, and that the same is true and correct to the best of my belief. 7.9.13 Date of Survey: _____ Signature and Seal of Surveyor: Certificate Number: #15078


* Amended

FEB 03 2014

du

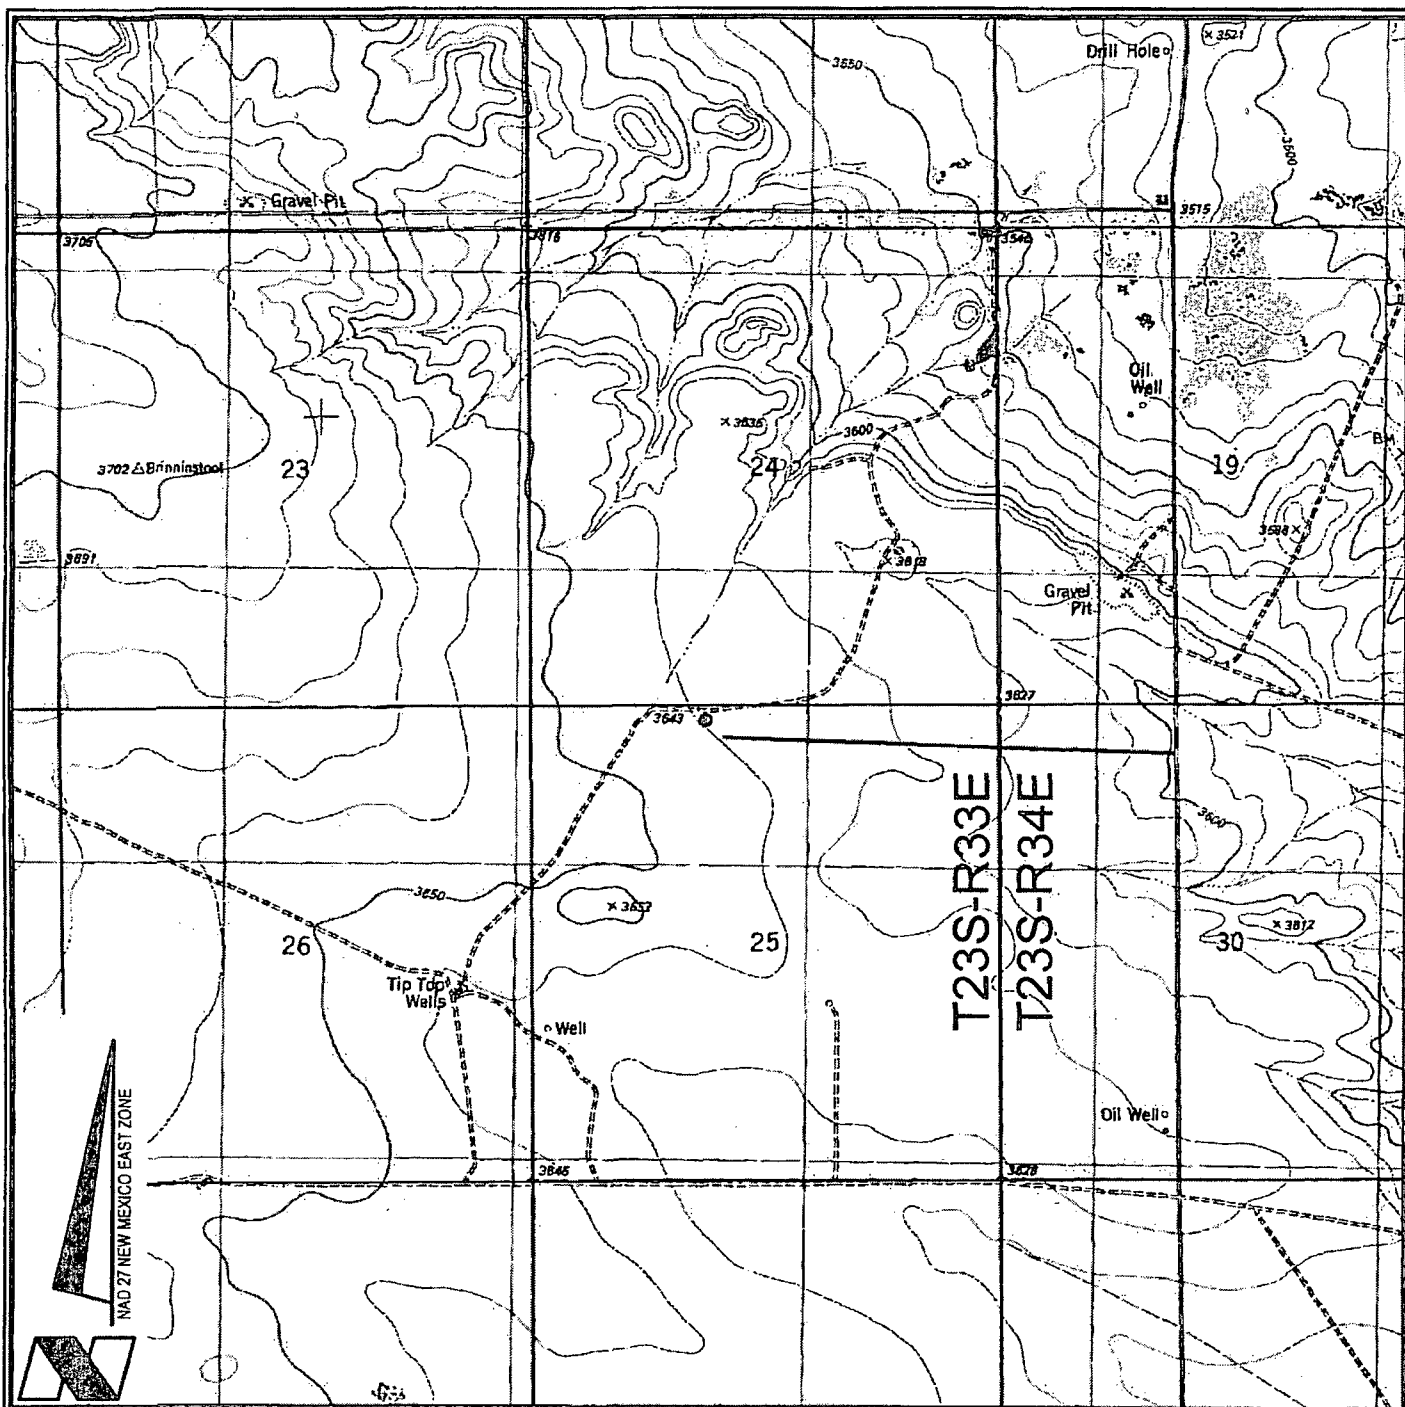

VICINITY MAP

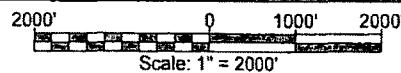

CHEVRON. U.S.A. INC.
 BRININSTOOL 25 23 33 USA NO. 2H WELL
 LOCATED 150' FNL AND 1980' FWL
 SECTION 25, T23S-R33E
 LEA COUNTY, NEW MEXICO



Lafayette New Orleans Houston
 135 Regency Sq. Lafayette, LA 70508
 Ph. 337-237-2200 Fax. 337-232-3299
www.fenstermaker.com

DRAWN BY: BMO


REVISED: 07/05/2013 KJD

DATE: MARCH 27, 2013


PROJ. MGR.: DBM

SHEET 1 OF 3 SHEETS

FILENAME: T:\2013\2139374\DWG\COI_Brininstool 25 23 33 USA 2H_APD.dwg

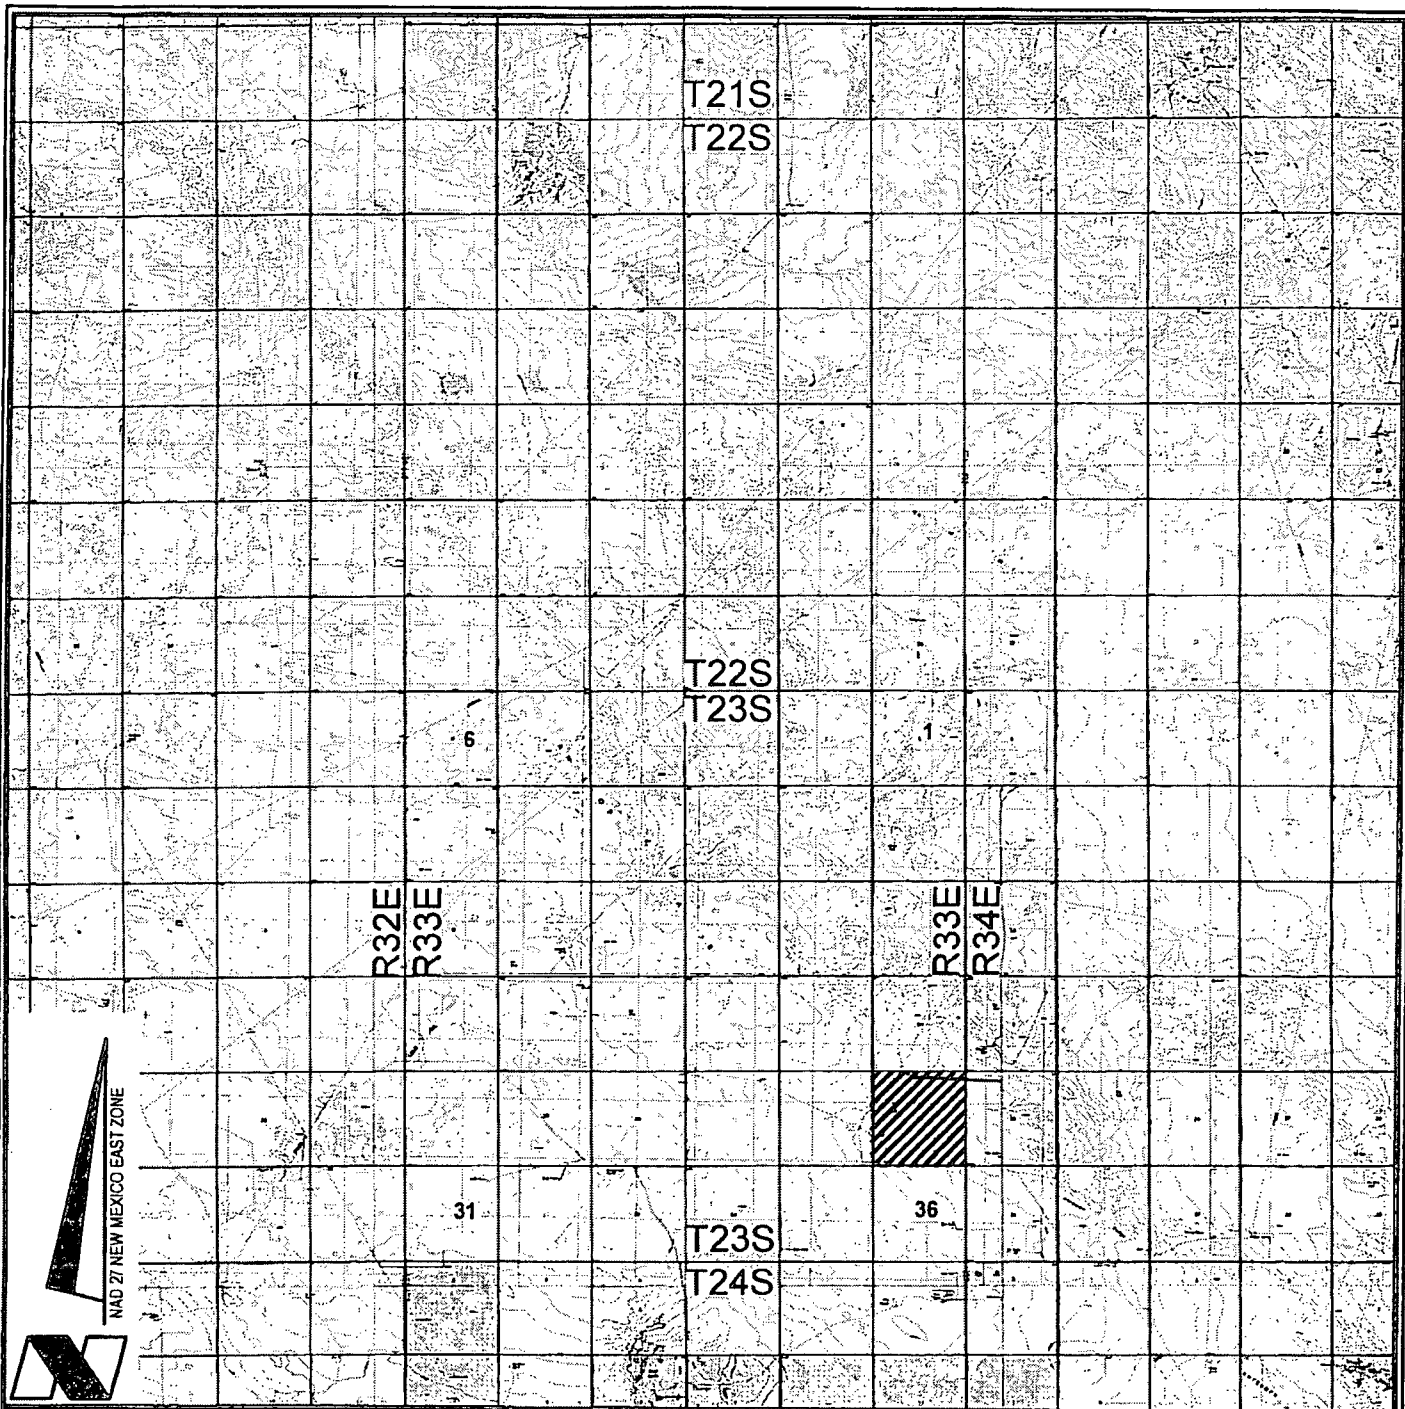

VICINITY MAP

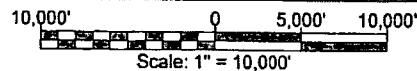

CHEVRON U.S.A. INC
BRININSTOOL 25 23 33 USA NO. 2H WELL
LOCATED 150' FNL AND 1980' FWL
SECTION 25, T23S-R33E
LEA COUNTY, NEW MEXICO



Lafayette New Orleans Houston
 135 Regency Sq. Lafayette, LA 70508
 Ph. 337-237-2200 Fax. 337-232-3299
www.fenstermaker.com

DRAWN BY: BMO

REVISED: 07/05/2013 KJD

DATE: MARCH 27, 2013

PROJ. MGR.: DBM

SHEET 2 OF 3 SHEETS

FILENAME: T:\2013\2139374\DWG\ICOL_Brininstool 25 23 33 USA 2H_APD.dwg