

HOBBS OCD

DISTRICT I

1025 N. French Dr., Hobbs, NM 88240
Phone (505) 391-5141 Fax (505) 391-0720

DISTRICT II

811 S. First St., Lordsburg, NM 88420
Phone (505) 743-1800 Fax (505) 743-8720

DISTRICT III

1000 E. Benson Rd., Artesia, NM 87410
Phone (505) 234-4178 Fax (505) 234-8170

DISTRICT IV

1200 S. St. Francis Dr., Santa Fe, NM 87505
Phone (505) 476-0180 Fax (505) 476-0181

APR 16 2014

State of New Mexico
Energy, Minerals and Natural Resources Department

Form C-102

Revised August 1, 2011

Submit one copy to appropriate
District Office

RECEIVED

OIL CONSERVATION DIVISION

1220 South St. Francis Dr.
Santa Fe, New Mexico 87505

WELL LOCATION AND ACREAGE DEDICATION PLAT

☐ AMENDED REPORT

API Number 30-025-41804	Pool Code 28432	Pool Name Grama Ridge, Bone Spring, West
Property Code 313140	Property Name BEVO 11 FEDERAL	Well Number 4H
OGUID No. 291024	Operator Name Adventure Exploration Partners II LLC.	Elevation 3531'

Surface Location

TL or Lot No.	Section	Township	Range	Lot Lda	Feet from the	North/South line	Feet from the	East/West line	County
P	11	22 S	33 E		330	SOUTH	890	EAST	LEA

Bottom Hole Location If Different From Surface


TL or Lot No.	Section	Township	Range	Lot Lda	Feet from the	North/South line	Feet from the	East/West line	County
A	11	22 S	33 E		330	NORTH	660	EAST	LEA
Dedicated Acres 160	Joint or Infill	Consolidation Code	Order No.						

NO ALLOWABLE WILL BE ASSIGNED TO THIS COMPLETION UNTIL ALL INTERESTS HAVE BEEN CONSOLIDATED
OR A NON-STANDARD UNIT HAS BEEN APPROVED BY THE DIVISION

N: 515061.4 E: 78238.1 (NAD-83)		N: 515076.7 E: 785150.2 (NAD-83)		N: 515082.3 E: 787800.3 (NAD-83)	OPERATOR CERTIFICATION I hereby certify that the information contained herein is true and complete to the best of my knowledge and belief, and that this organization either owns a working interest or undivided mineral interest in the land including the proposed bottom hole location or has a right to drill this well at this location pursuant to a contract with an owner of such a mineral or working interest, or to a voluntary pooling agreement or a compulsory pooling order heretofore entered by the division. <i>Heaton Waters</i> 11/21/13 Signature _____ Date _____ Printed Name _____ Email Address <i>kwaters@adventureexpl.com</i>
N: 512422.0 E: 782939.4 (NAD-83)				N: 512448.5 E: 787822.7 (NAD-83)	SURVEYOR CERTIFICATION I hereby certify that the well location shown on this plat was plotted from field notes of actual surveys made by me or under my supervision and that the same is true and correct to the best of my belief. Date <i>APR 16 2014</i> Signature _____ Professional Surveyor Certificate No. <i>7977</i> State of New Mexico
N: 509779.6 E: 782550.4 (NAD-83)		N: 509830.5 E: 785201.1 (NAD-83)		N: 509808.4 E: 787843.1 (NAD-83)	BASIN SURVEYS 29050

APR 23 2014


SECTION 11, TOWNSHIP 22, SOUTH, RANGE 33 EAST, N.M.P.M.,
LEA COUNTY, NEW MEXICO.

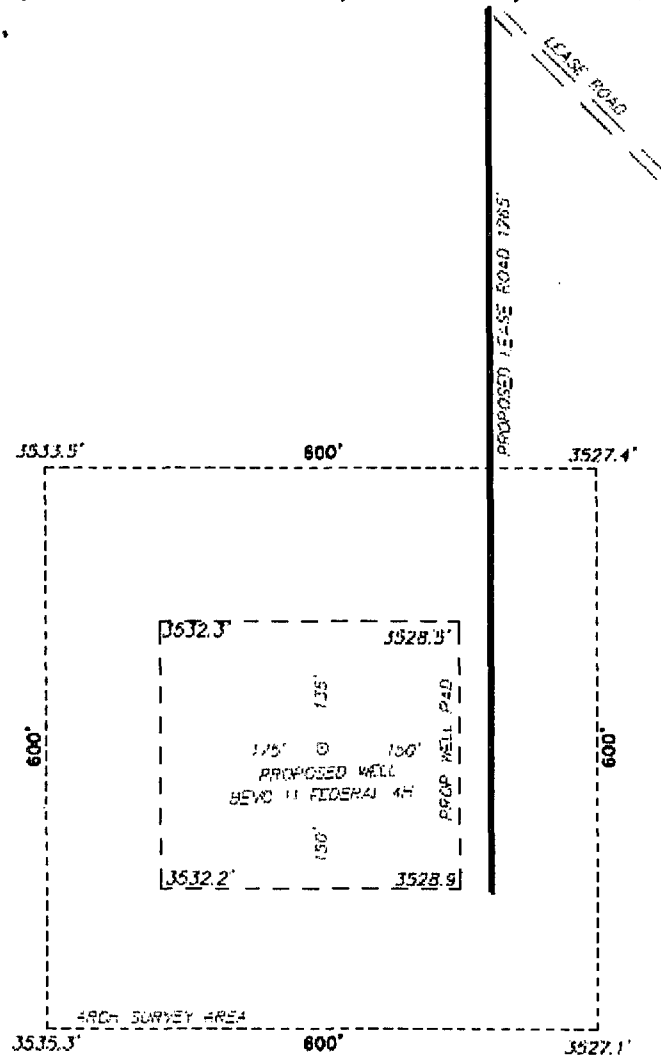

Directions to Location.

FROM EUNICE TRAVEL WEST ON 176 FOR 6.9 MILES
TO JUNCTION AT 6 STAY LEFT ON 176 FOR 5.6
MILES; TURN LEFT ON LEASE ROAD FOR .11 MILES.
RIGHT FOR 0.41 MILES. LEFT FOR 3.79 MILES (STAY
WEST); LEFT ON LEASE ROAD FOR 0.26 MILES TO
PROPOSED WELL

EUNICE, NM IS ±2.3 MILES TO THE EAST OF LOCATION.

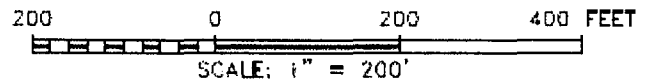

ADVENTURE EXPLORATION LLC
BEVO 11 FEDERAL 4H
ELEV. = 3531'
Lat - N 32°23'59.8"
Long - W 105°32'15.18"
NAD83 - N 510144.6
E 786950.5
(NAD-83)

BASIN SURVEYS P.O. BOX 1786 - HOBBS, NEW MEXICO

W.O. Number: 29050 / Drawn By: K. NGRRIS

Date: 08-20-2013 Disk: KAN 29050


Adventure Exploration Partners II LLC.

REF: BEVO 11 FEDERAL 4H / WELL PAD TOPO

THE BEVO 11 FEDERAL 4H LOCATED 330' FROM
THE SOUTH LINE AND 890' FROM THE EAST LINE OF
SECTION 11, TOWNSHIP 22, SOUTH, RANGE 33 EAST,
N.M.P.M., LEA COUNTY, NEW MEXICO.

Survey Date: 08-12-2013 Sheet 1 of 1 Sheets

SECTION 11, TOWNSHIP 22, SOUTH, RANGE 33 EAST, N.M.P.M.,
LEA COUNTY, NEW MEXICO.

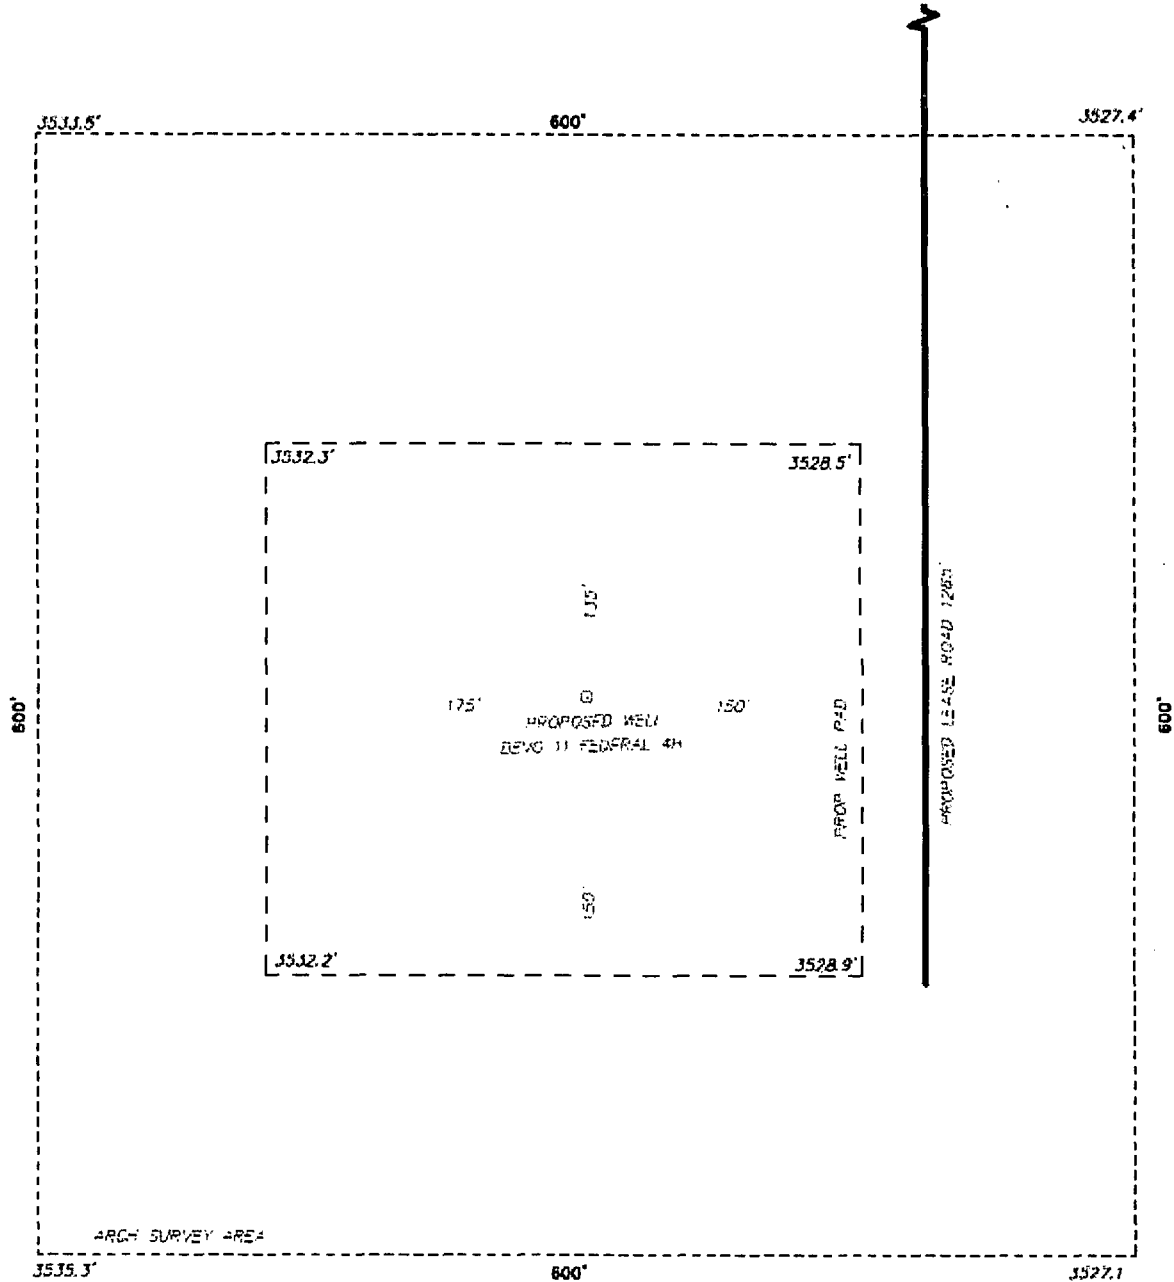

100 0 100 200 FEET
SCALE: 1" = 100'

ADVENTURE EXPLORATION LLC
BEVO 11 FEDERAL 4H
ELEV. = 3531'
Lat = N 32°23'59.81"
Long = W 105°52'15.18"
NAD83 = N 510144.6
E 786950.5
(NAD-83)

Adventure Exploration Partners II LLC.

REF: BEVO 1' FEDERAL 4H / WELL PAD TOPO

THE BEVO 11 FEDERAL 4H LOCATED 330' FROM
THE SOUTH LINE AND 890' FROM THE EAST LINE OF
SECTION 11, TOWNSHIP 22, SOUTH, RANGE 33 EAST,
N.M.P.M., LEA COUNTY, NEW MEXICO.


BASIN SURVEYS P.O. BOX 1786-HOBBS, NEW MEXICO

W.D. Number: 29050 Drawn By: K. NORRIS


Date: 08-20-2013 Disk: KAN 29050

Survey Date: 08-12-2013

Sheet 1 of 1 Sheets

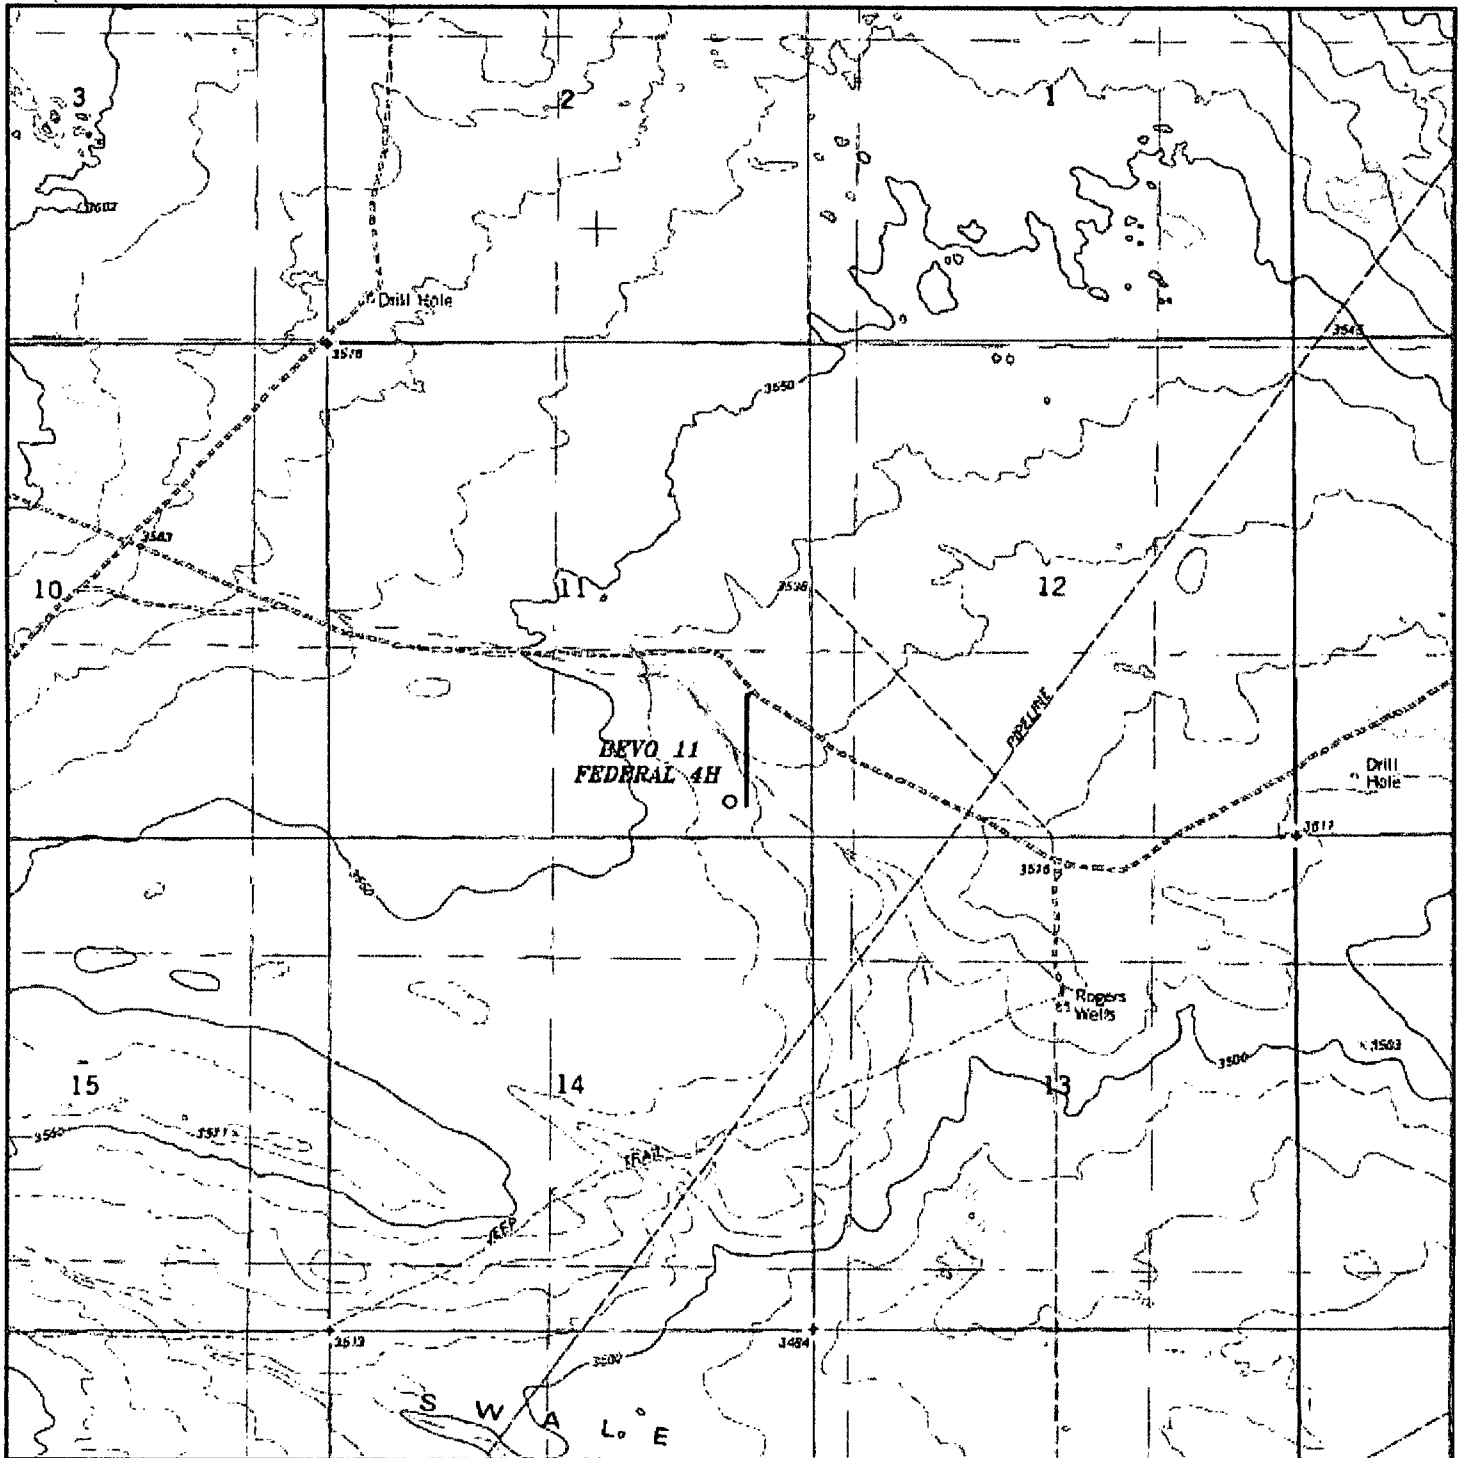

BEVO 11 FEDERAL 4H
 Located 330' FSL and 890' FEL
 SECTION 11, TOWNSHIP 22, SOUTH, RANGE 33 EAST,
 N.M.P.M., LEA County, New Mexico.

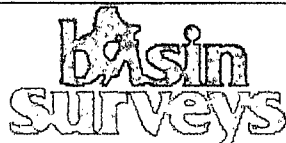

focused on excellence
in the oilfield

P.O. Box 1786
 1120 N. West County Rd.
 Hobbs, New Mexico 88241
 (575) 393-7316 - Office
 (575) 392-2206 - Fax
basinsurveys.com


W.O. Number KAN 29050

Survey Date 08-12-2013

Scale 1" = 2000'

Date 08-20-2013

Adventure Exploration
 Partners II LLC.

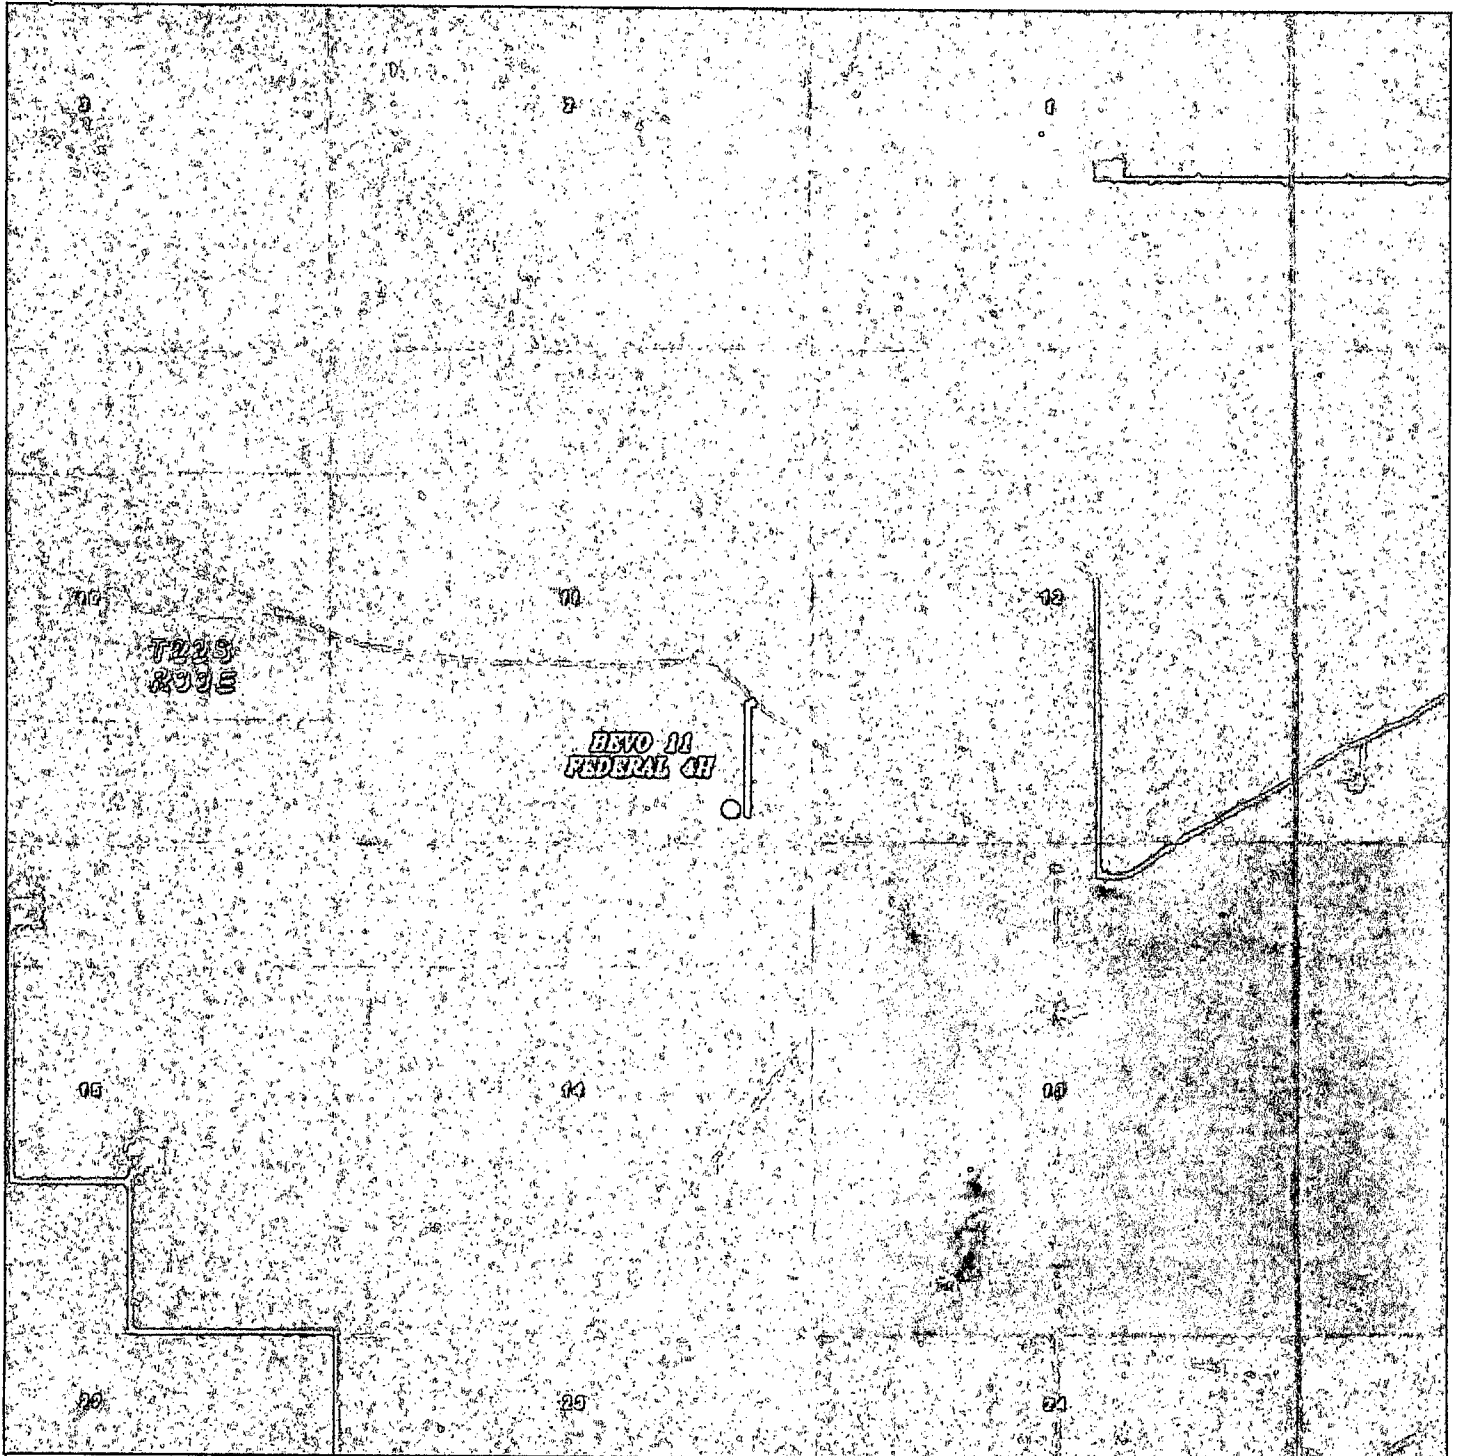

BEVO 11 FEDERAL 4H
Located 330' FSL and 890' FEL
SECTION 11, TOWNSHIP 22, SOUTH, RANGE 33 EAST,
N.M.P.M., LEA County, New Mexico.




P.O. Box 1786
1120 N. West County Rd.
Hobbs, New Mexico 88241
(575) 393-7316 - Office
(575) 397-2206 - Fax
basinsurveys.com

W.O. Number KAN 29050

Scale 1" = 2000'

YELLOW TINT - USA LAND
BLUE TINT - STATE LAND
NATURAL COLOR - FEE LAND

Adventure Exploration
Partners II LLC.

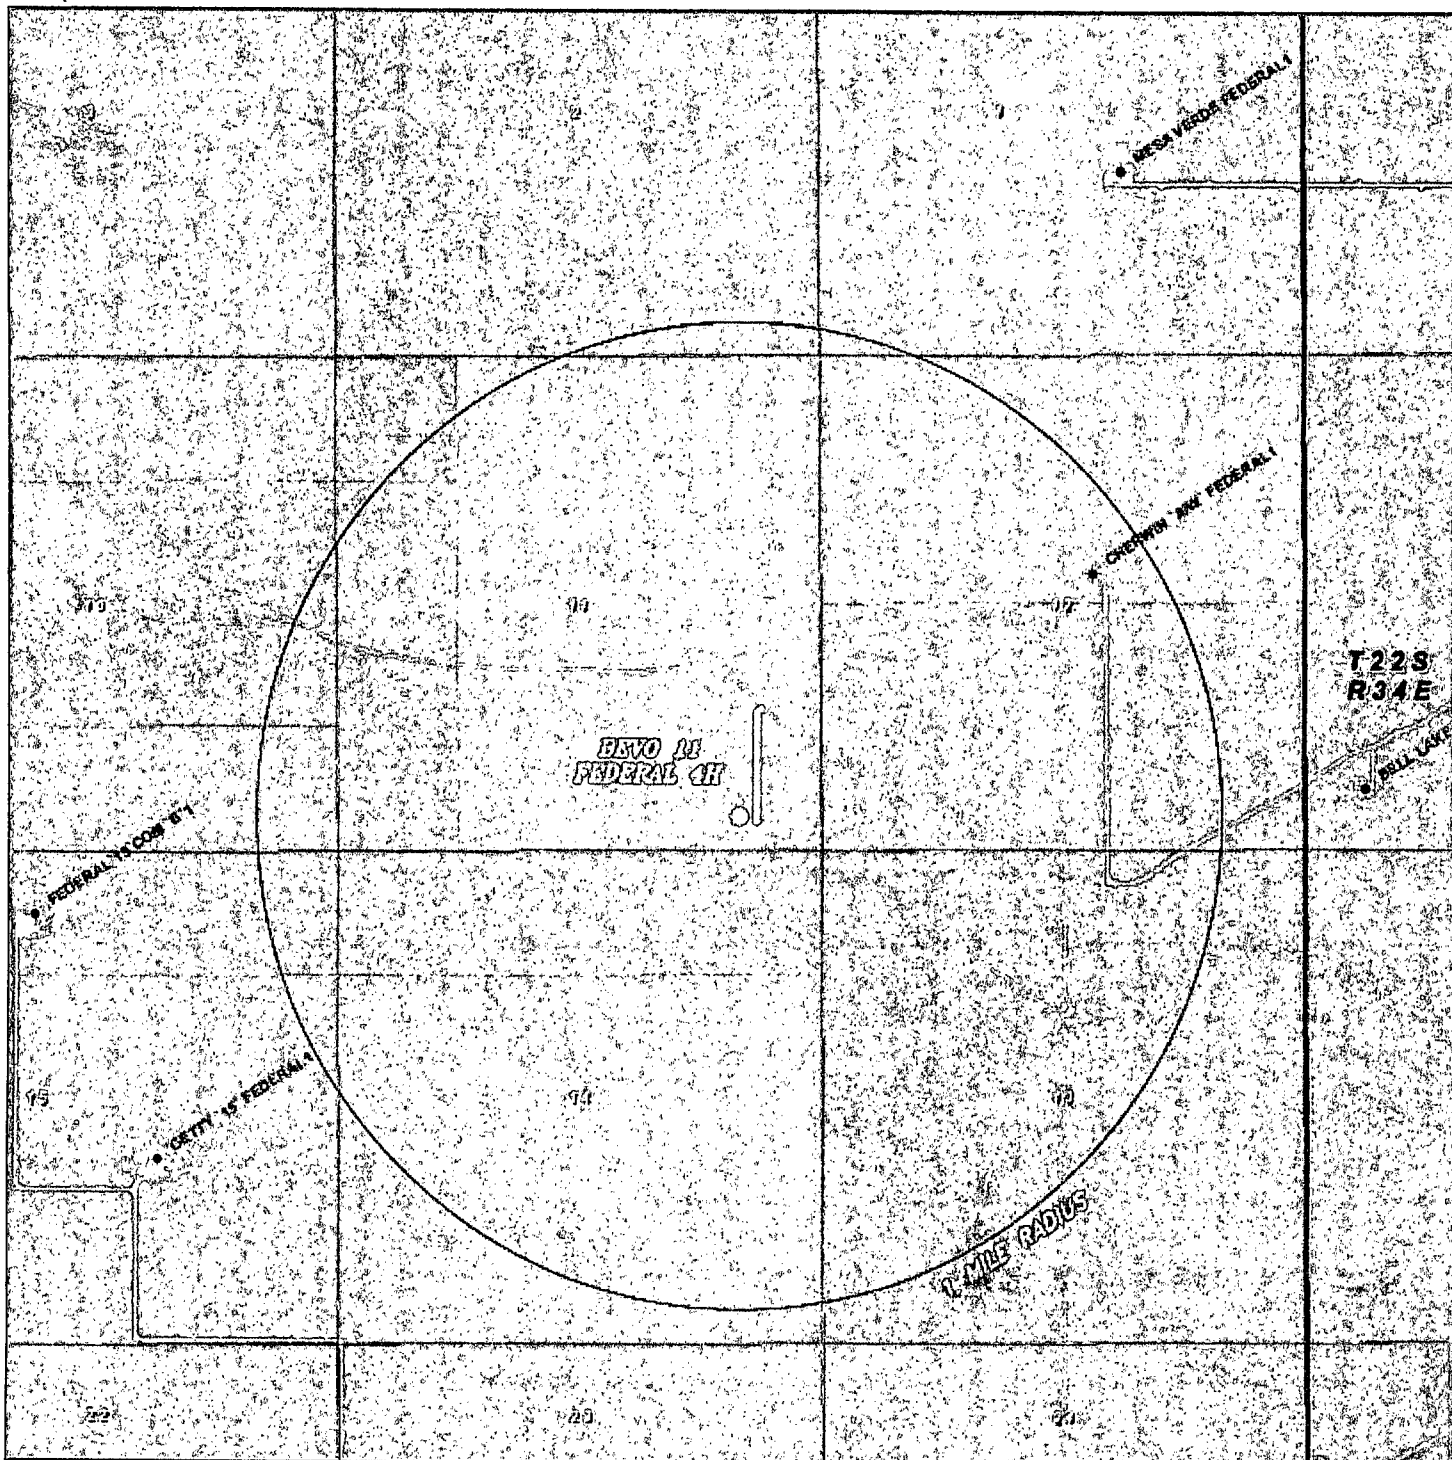

LYNCH 35 FEDERAL 3H

Located 350' FSL and 1980' FWL

Section 35, Township 20 South, Range 34 East,
N.M.P.M., Lea County, New Mexico.

basin
surveys
focused on excellence
in the oilfield

P.O. Box 1786
1120 N. West County Rd.
Hobbs, New Mexico 88241
(575) 393-7316 - Office
(575) 392-2206 - Fax
basinsurveys.com

0' 1000' 2000' 3000' 4000'

SCALE: 1" = 2000'

W.O. Number JMS 29223

Survey Date: 08-08-2013

YELLOW TINT - USA LAND

BLUE TINT - STATE LAND

NATURAL COLOR - FEE LAND

Adventure Exploration
Partners II LLC.