

HOBBS OCD

JUN 16 2014

DISTRICT I

1625 N. French Dr., Hobbs, NM 88240
Phone (575) 393-6161 Fax: (575) 393-0720

DISTRICT II

811 S. First St., Artesia, NM 88210
Phone (575) 746-1283 Fax: (575) 746-9720

DISTRICT III

1000 Rio Brazos Rd., Aztec, NM 87410
Phone (505) 334-6178 Fax: (505) 334-8170

DISTRICT IV

1220 S. St. Francis Dr., Santa Fe, NM 87505
Phone (505) 476-3460 Fax: (505) 476-3462State of New Mexico
Energy, Minerals and Natural Resources Department

RECEIVED

CONSERVATION DIVISION

1220 South St. Francis Dr.
Santa Fe, New Mexico 87505

Form C-102

Revised August 1, 2011

Submit one copy to appropriate
District Office

WELL LOCATION AND ACREAGE DEDICATION PLAT

□ AMENDED REPORT

API Number 30-025-	Pool Code 44500	Pool Name Maljamar; Yeso West
Property Code 313362	Property Name GARNET FEDERAL	Well Number 5
OGRID No. 217817	Operator Name CONOCO PHILLIPS	Elevation 4027'

Surface Location

UL or lot No.	Section	Township	Range	Lot Idn	Feet from the	North/South line	Feet from the	East/West line	County
P	15	17 S	32 E		869	SOUTH	1084	EAST	LEA

Bottom Hole Location If Different From Surface


UL or lot No.	Section	Township	Range	Lot Idn	Feet from the	North/South line	Feet from the	East/West line	County
P	15	17 S	32 E		340	SOUTH	1041	EAST	LEA
Dedicated Acres 40	Joint or Infill	Consolidation Code	Order No.						

NO ALLOWABLE WILL BE ASSIGNED TO THIS COMPLETION UNTIL ALL INTERESTS HAVE BEEN CONSOLIDATED
OR A NON-STANDARD UNIT HAS BEEN APPROVED BY THE DIVISION

N: 670414.9 E: 675366.1 NAD 27	N: 670429.4 E: 678005.2 NAD 27	N: 670432.9 E: 680638.4 NAD 27	OPERATOR CERTIFICATION I hereby certify that the information contained herein is true and complete to the best of my knowledge and belief, and that this organization either owns a working interest or unleased mineral interest in the land including the proposed bottom hole location or has a right to drill this well at this location pursuant to a contract with an owner of such a mineral or working interest, or to a voluntary pooling agreement or a compulsory pooling order heretofore entered by the division. Susan B. Maunder 12/11/13 Signature Date Susan B. Maunder Printed Name Susan.B.Maunder@conocophillips.com Email Address
N: 667776.5 E: 675381.9 NAD 27	N: 667794.3 E: 680654.8 NAD 27	N: 665134.5 E: 675397.7 NAD 27	
PROPOSED BOTTOM HOLE LOCATION Lat - N 32°49'41.80" Long - W 103°44'56.66" NMSPCE- N 665556.1 E 720805.9 (NAD-83) Lat - N 32°49'41.37" Long - W 103°44'54.84" NMSPCE- N 665491.7 E 679627.7 (NAD-27)			SURVEYOR CERTIFICATION I hereby certify that the well location shown on this plat was plotted from field notes of actual surveys made by me or under my supervision, and that the same is true and correct to the best of my belief.  Date Surveyed Signature Seal of Professional Surveyor Certificate No. Gary L. Jones 7977 BASIN SURVEYS 28883
SURFACE LOCATION Lat - N 32°49'47.02" Long - W 103°44'57.16" NMSPCE- N 666084.1 E 720759.9 (NAD-83) Lat - N 32°49'46.59" Long - W 103°44'55.34" NMSPCE- N 666019.7 E 679581.7 (NAD-27)			

JUN 17 2014

SECTION 15, TOWNSHIP 17 SOUTH, RANGE 32 EAST, N.M.P.M.,
LEA COUNTY, WELL PAD VICINITY, NEW MEXICO.

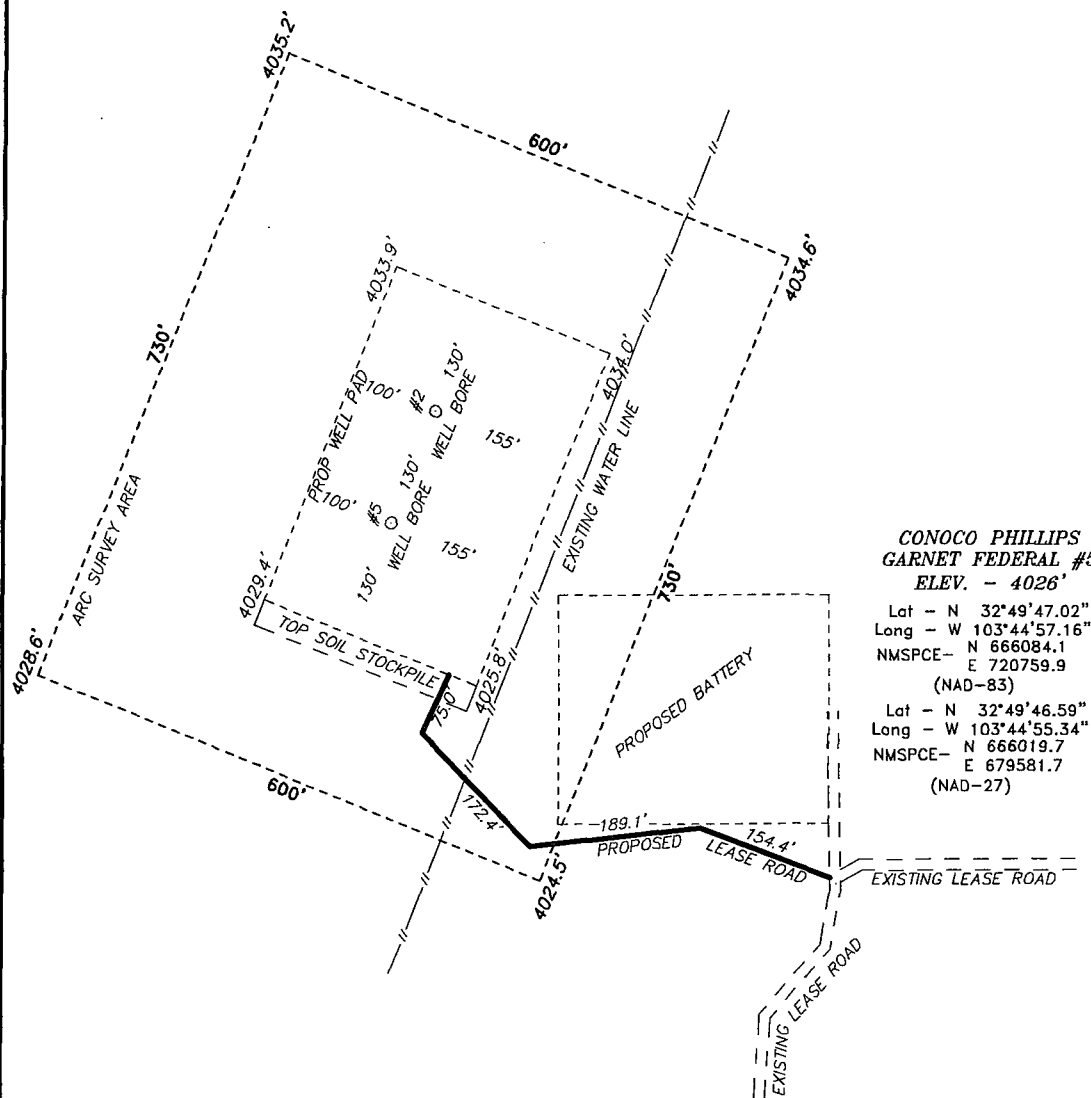

CONOCO PHILLIPS
GARNET FEDERAL #5
ELEV. - 4026'
Lat - N 32°49'47.02"
Long - W 103°44'57.16"
NMSPCE- N 666084.1
E 720759.9
(NAD-83)
Lat - N 32°49'46.59"
Long - W 103°44'55.34"
NMSPCE- N 666019.7
E 679581.7
(NAD-27)

200 0 200 400 FEET
SCALE: 1" = 200'

Directions to Location:

FROM THE JUNCTION OF MESCALERO AND MALJAMAR,
GO SOUTH 1.8 MILES TO A LEASE ROAD, GO
EASTERLY 0.9 MILES TURNING NORTH 0.2 MILES TO
PROPOSED LEASE ROAD.

BASIN SURVEYS P.O. BOX 1786-HOBBS, NEW MEXICO

W.O. Number: 28883-29074 Drawn By: J. SMALL

Date: 07-03-2013 Disk: JMS 28883 REVISED 7-31-13 Survey Date: 06-26-2013 Sheet 2 of 10 Sheets

ConocoPhillips



REF: GARNET FEDERAL #5 / WELL PAD VICINITY

THE GARNET FEDERAL #5 LOCATED 869'

FROM THE SOUTH LINE AND 1084' FROM THE EAST LINE OF
SECTION 15, TOWNSHIP 17 SOUTH, RANGE 32 EAST,
N.M.P.M., LEA COUNTY, NEW MEXICO.

SECTION 15, TOWNSHIP 17 SOUTH, RANGE 32 EAST, N.M.P.M.,
LEA COUNTY, NEW MEXICO

WELL PAD
DETAIL

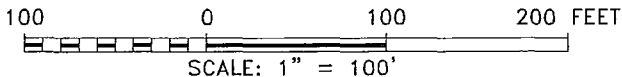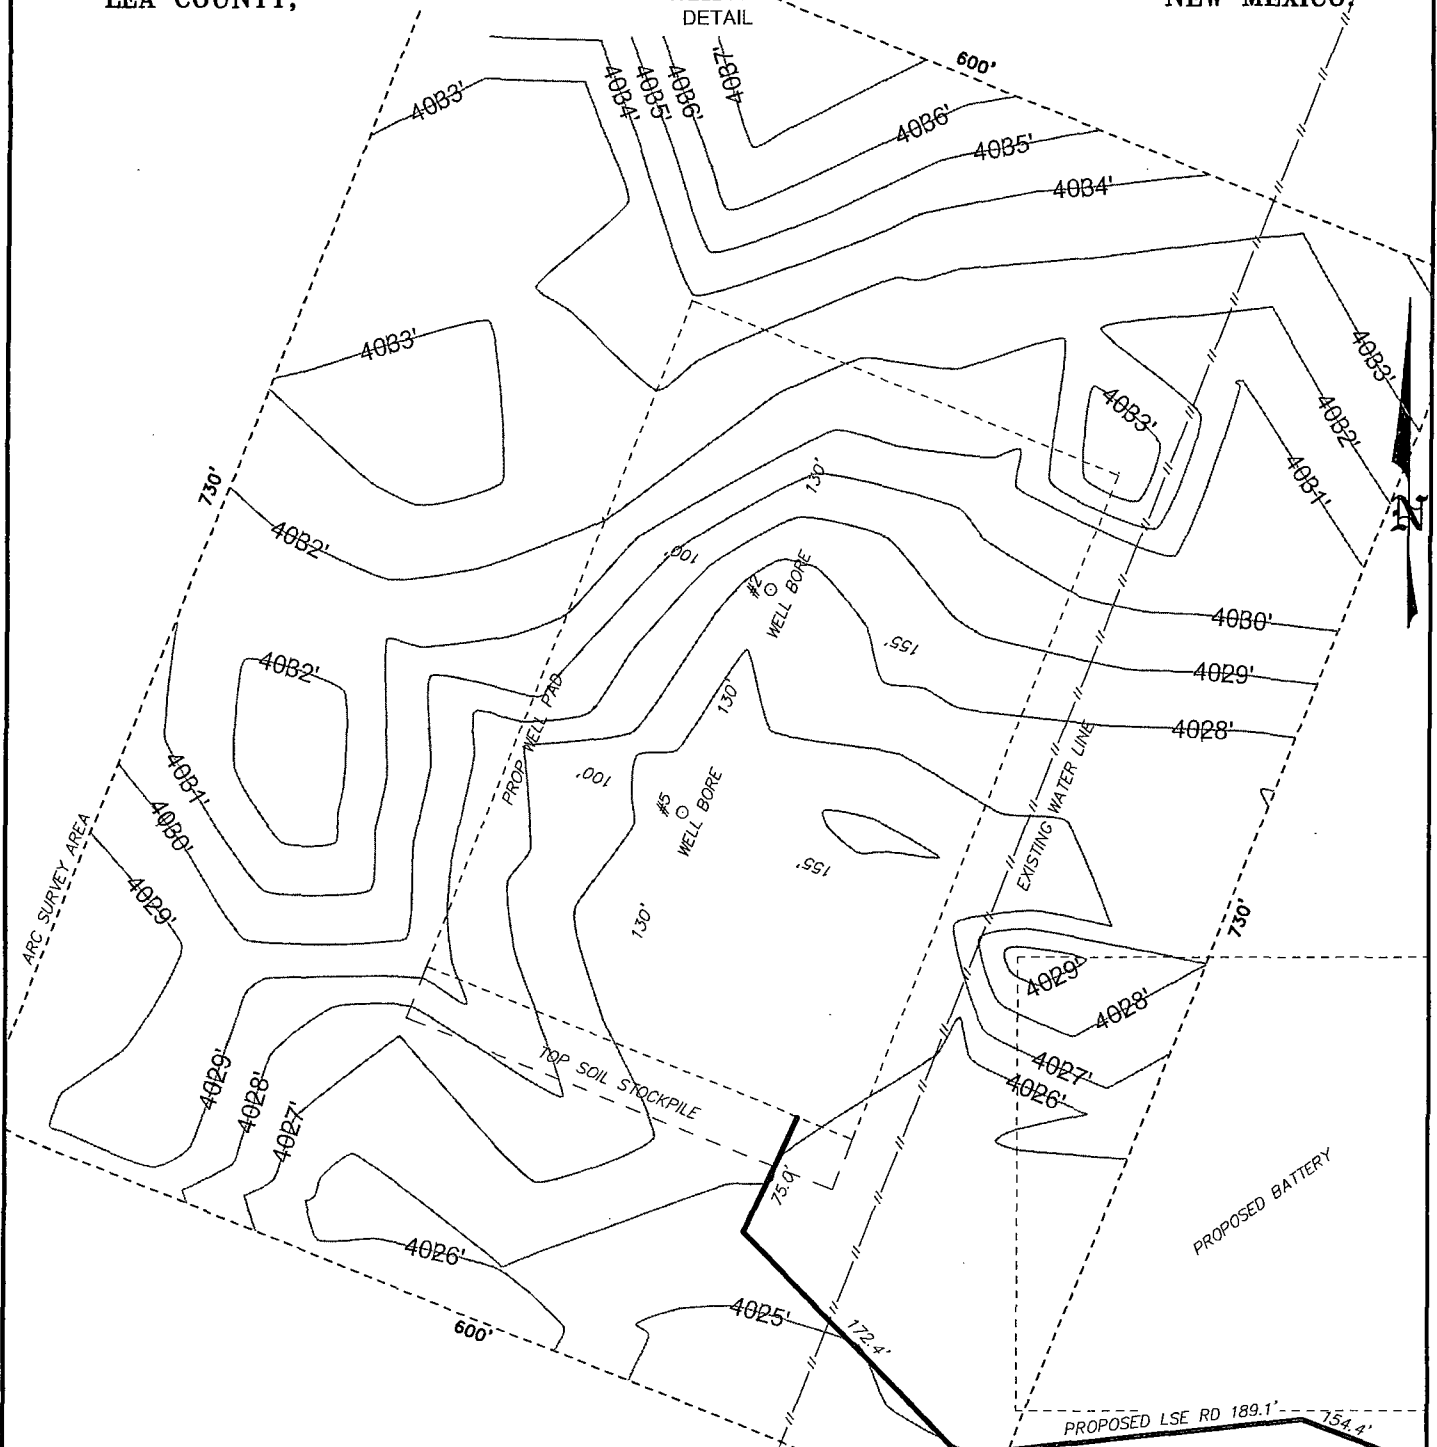

BASIN SURVEYS P.O. BOX 1786 - HOBBS, NEW MEXICO

W.O. Number: 28883 Drawn By: J. SMALL

Date: 07-03-2013 Disk: JMS 28883

ConocoPhillips


REF: GARNET FEDERAL #5 / WELL PAD DETAIL

THE GARNET FEDERAL #5 LOCATED 869'
FROM THE SOUTH LINE AND 1084' FROM THE EAST LINE OF
SECTION 15, TOWNSHIP 17 SOUTH, RANGE 32 EAST,
N.M.P.M., LEA COUNTY, NEW MEXICO.

Survey Date: 06-26-2013 Sheet 3 of 10 Sheets

SECTION 15, TOWNSHIP 17 SOUTH, RANGE 32 EAST, N.M.P.M.,
LEA COUNTY, NEW MEXICO.

INTERIM
RECLAMATION

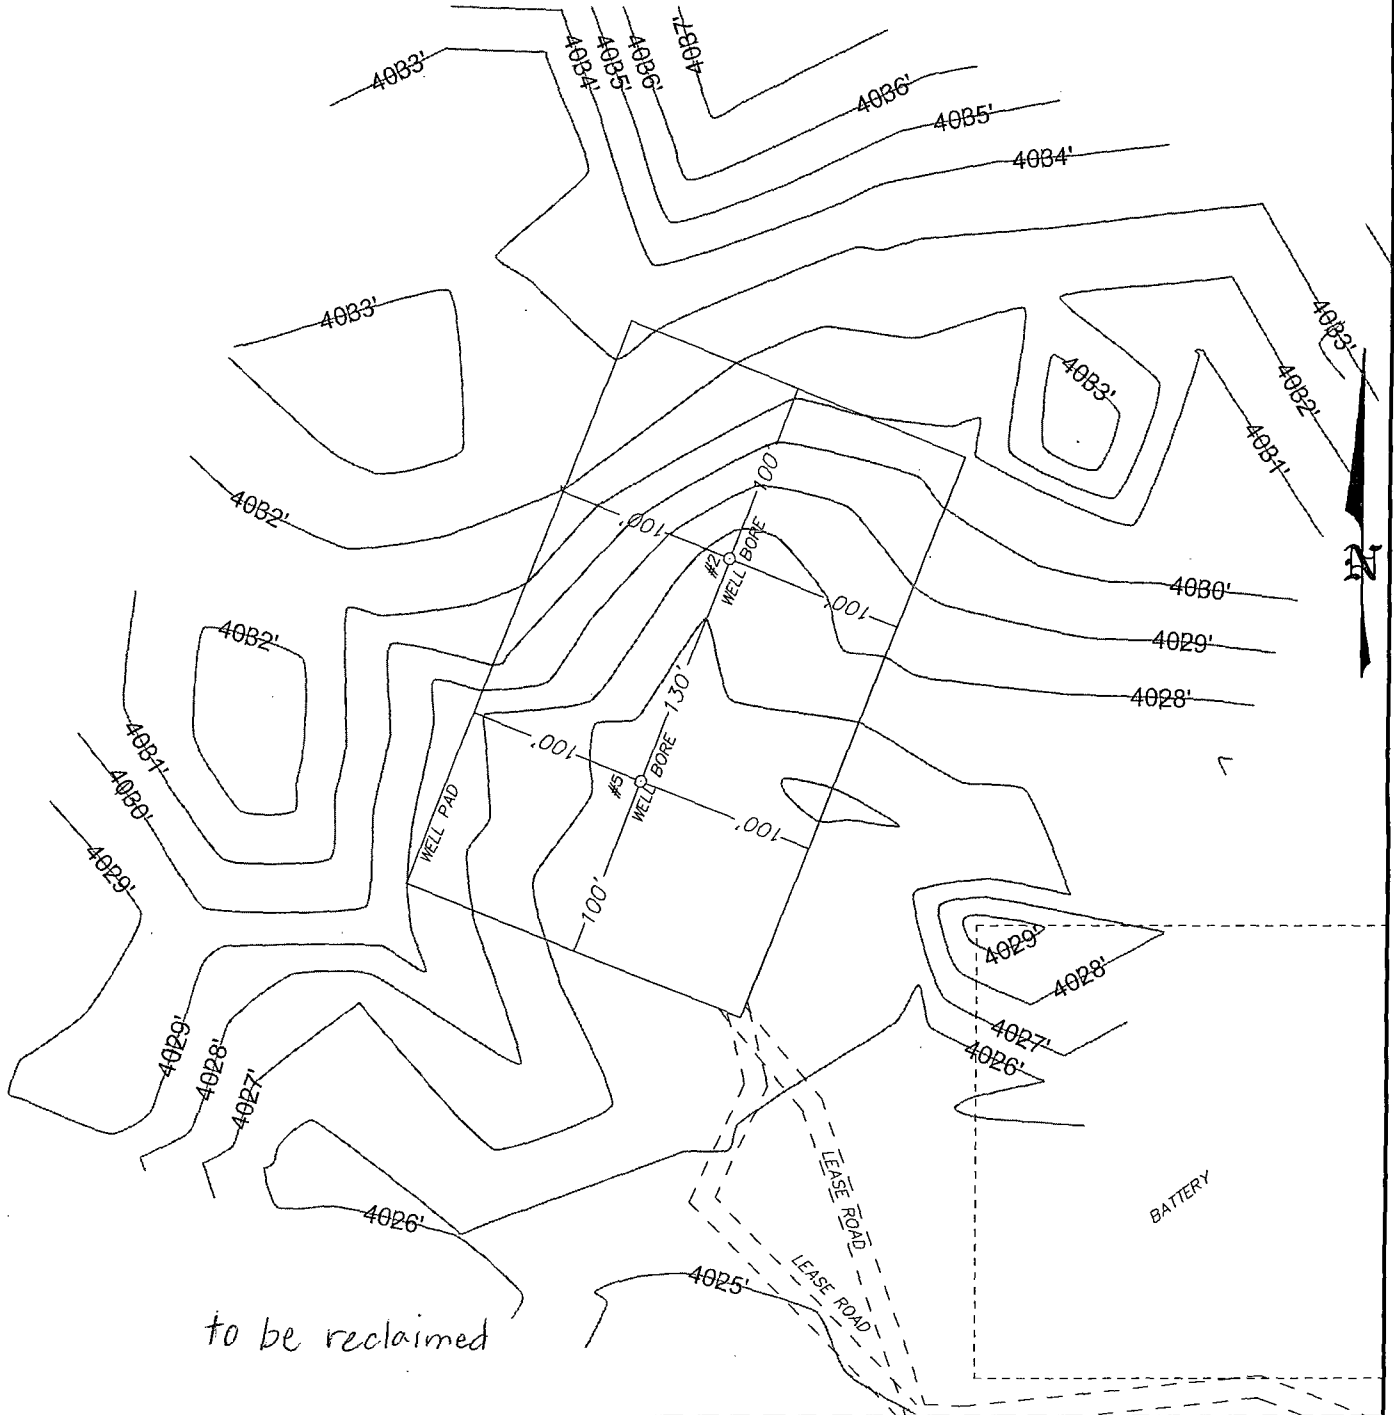

100 0 100 200 FEET
SCALE: 1" = 100'

BASIN SURVEYS P.O. BOX 1786-HOBBS, NEW MEXICO

W.O. Number: 28883 Drawn By: J. SMALL

Date: 07-03-2013 Disk: JMS 28883


ConocoPhillips

REF: GARNET FEDERAL #5 / INTERIM RECLAMATION

THE GARNET FEDERAL #5 LOCATED 869'


FROM THE SOUTH LINE AND 1084' FROM THE EAST LINE OF
SECTION 15, TOWNSHIP 17 SOUTH, RANGE 32 EAST,
N.M.P.M., LEA COUNTY, NEW MEXICO.

Survey Date: 06-26-2013 Sheet 4 of 10 Sheets

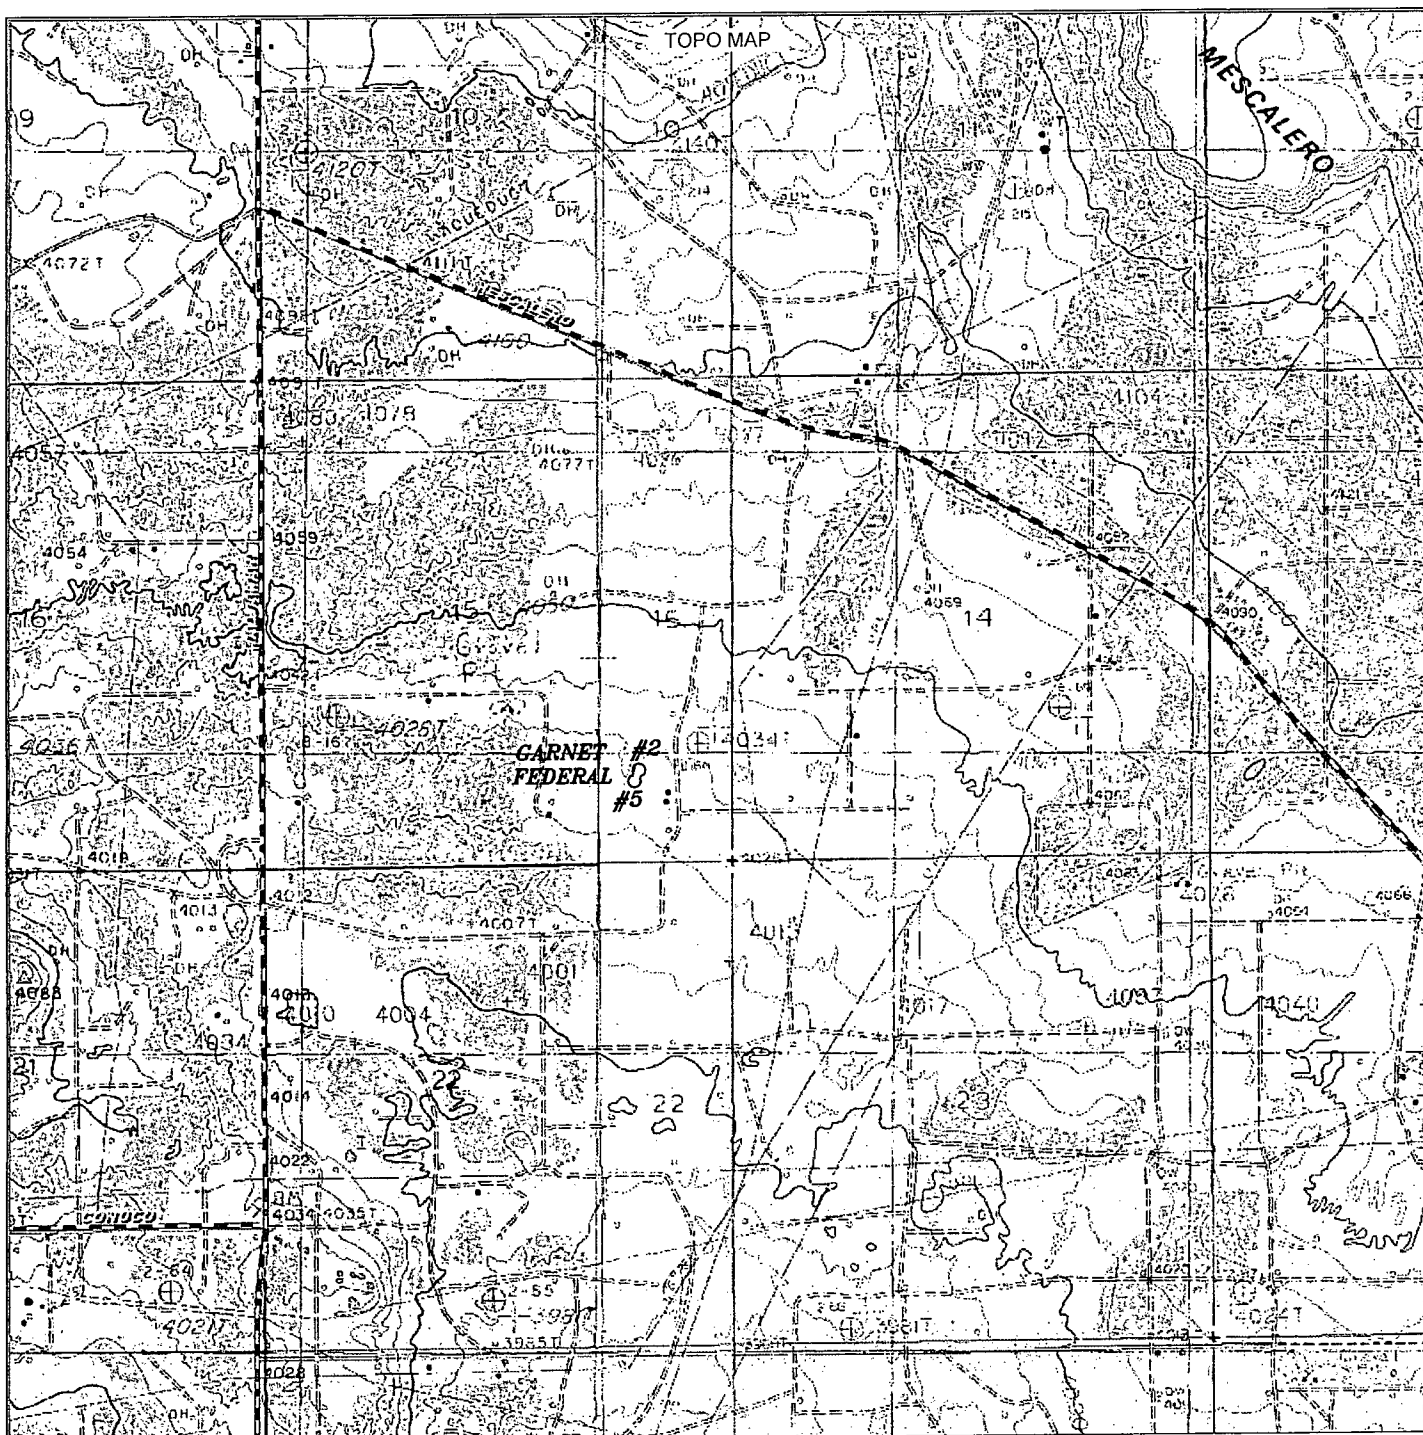

GARNET FEDERAL #5

Located 869' FSL and 1084' FEL
 Section 15, Township 17 South, Range 32 East,
 N.M.P.M., Lea County, New Mexico.

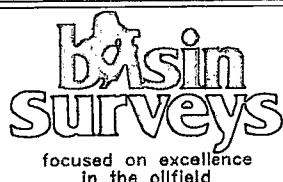

P.O. Box 1786
 1120 N. West County Rd.
 Hobbs, New Mexico 88241
 (575) 393-7316 - Office
 (575) 392-2206 - Fax
basinsurveys.com

W.O. Number: JMS 28883


Survey Date: 06-26-2013

Scale: 1" = 2000'

Date: 07-03-2013



Sheet 5 of 10 Sheets

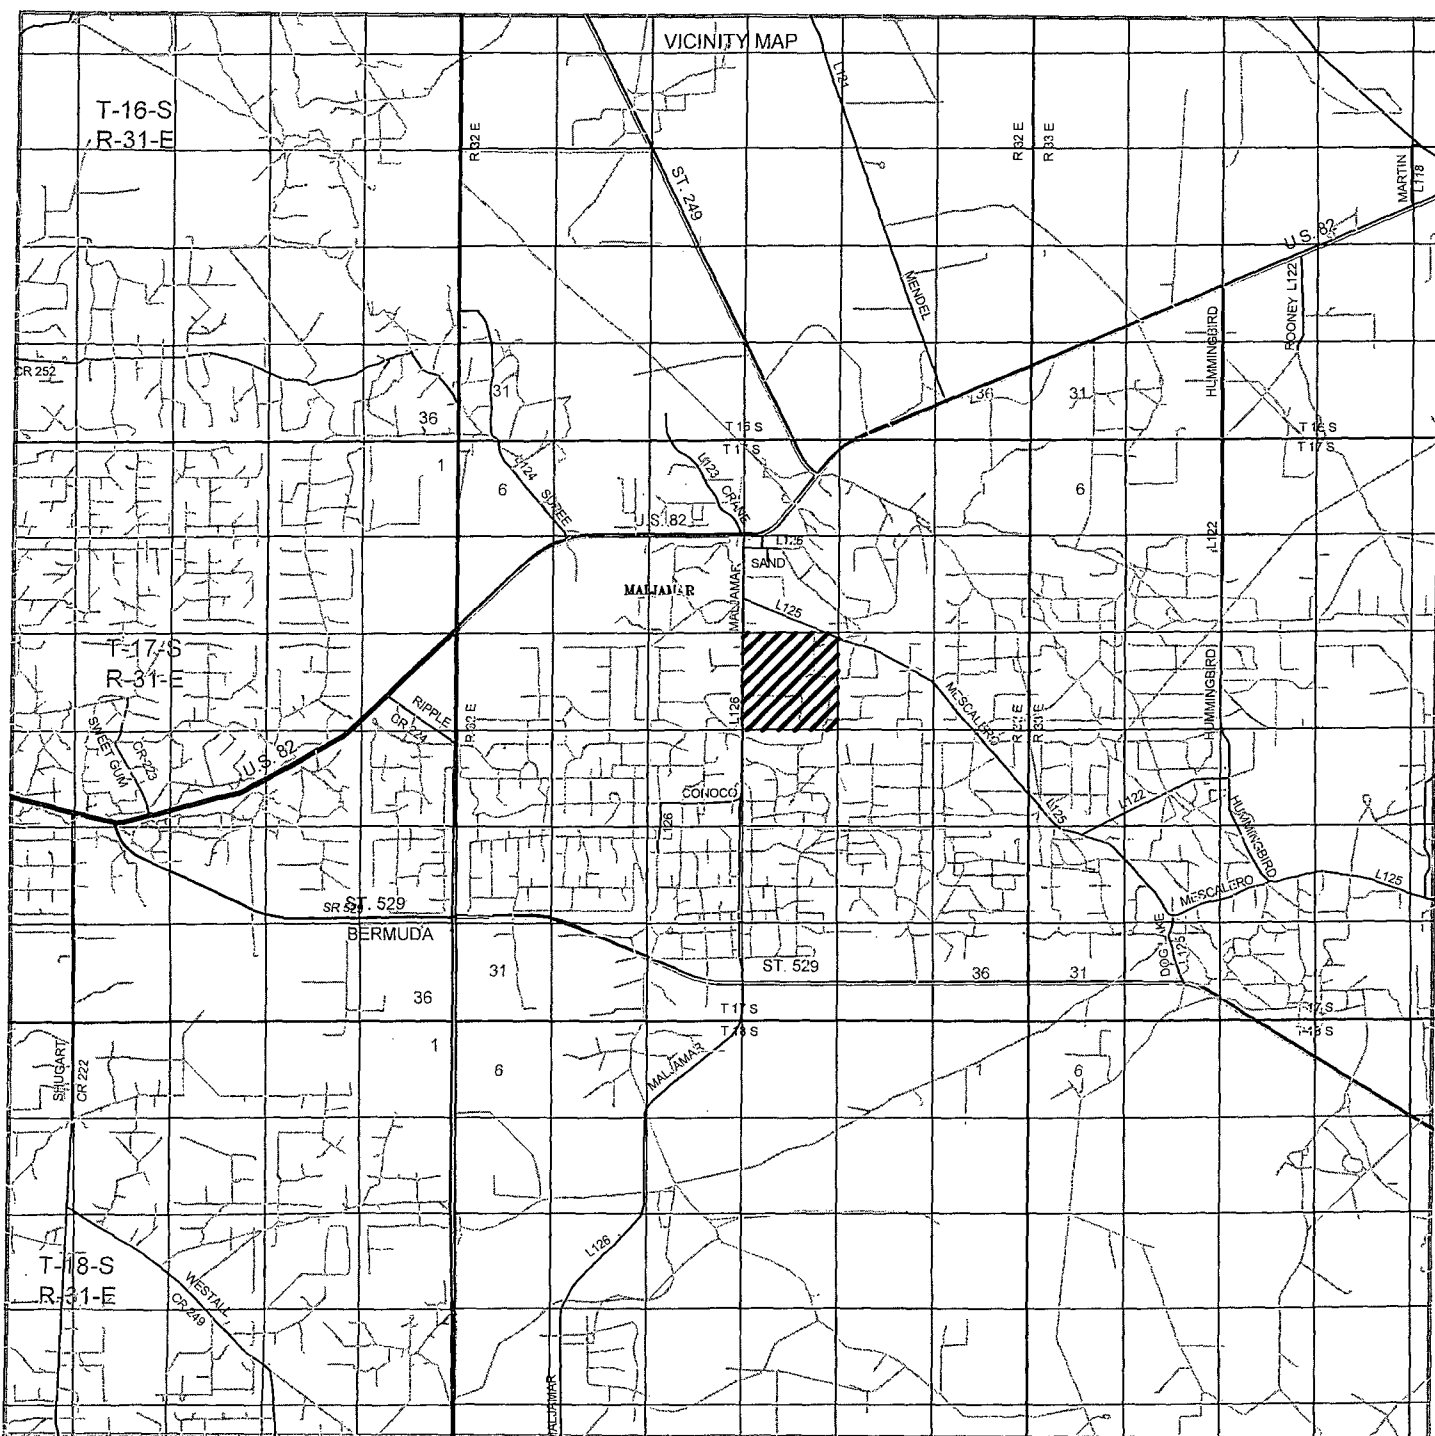

GARNET FEDERAL #5

Located 869' FSL and 1084' FEL
 Section 15, Township 17 South, Range 32 East,
 N.M.P.M., Lea County, New Mexico.

basin
surveys
 focused on excellence
 in the oilfield

P.O. Box 1786
 1120 N. West County Rd.
 Hobbs, New Mexico 88241
 (575) 393-7316 - Office
 (575) 392-2206 - Fax
basinsurveys.com

W.O. Number: JMS 28883


Survey Date: 06-26-2013

Scale: 1" = 2 Miles

Date: 07-03-2013

ConocoPhillips


Sheet 6 of 10 Sheets

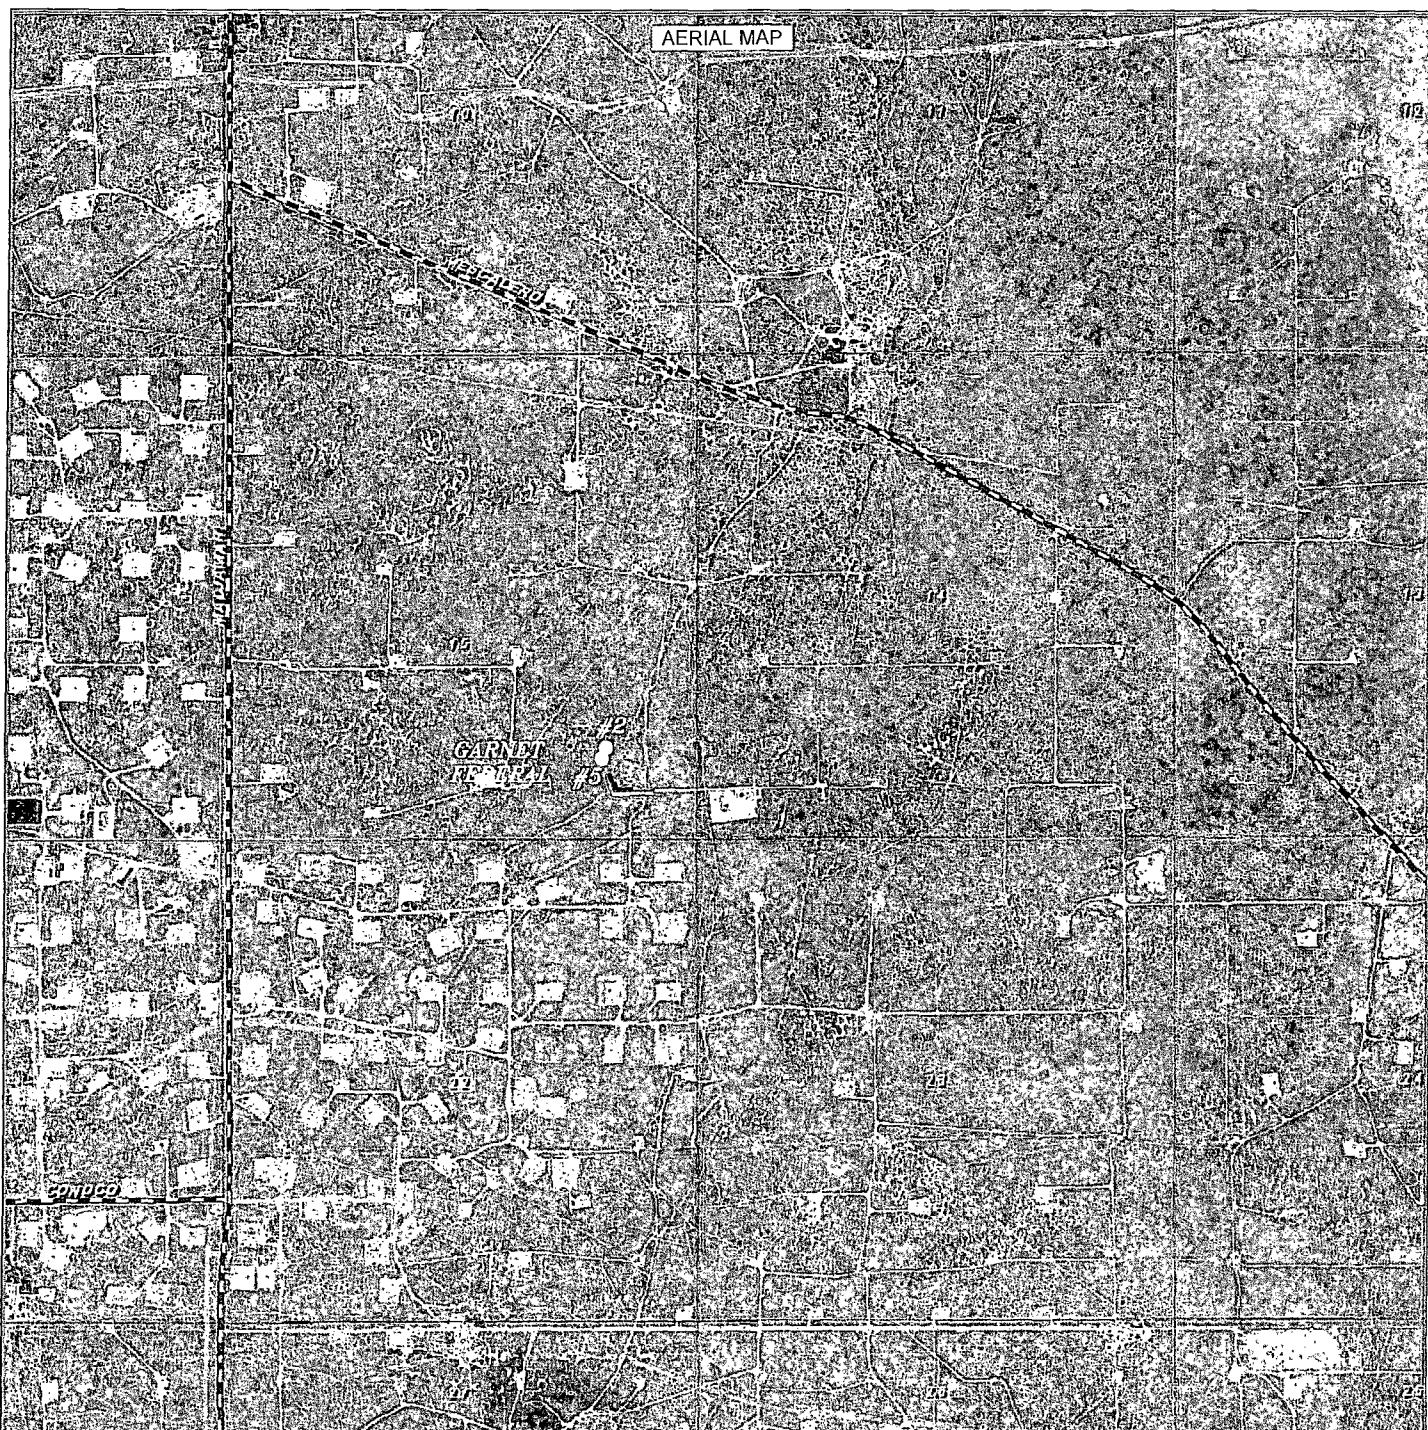

GARNET FEDERAL #5

Located 869' FSL and 1084' FEL

Section 15, Township 17 South, Range 32 East,
N.M.P.M., Lea County, New Mexico.

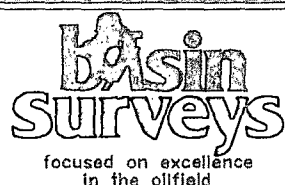

P.O. Box 1786
1120 N. West County Rd.
Hobbs, New Mexico 88241
(575) 393-7316 - Office
(575) 392-2206 - Fax
basinsurveys.com


W.O. Number: JMS 28883

Scale: 1" = 2000'

YELLOW TINT - USA LAND
BLUE TINT - STATE LAND
NATURAL COLOR - FEE LAND



Sheet 7 of 10 Sheets

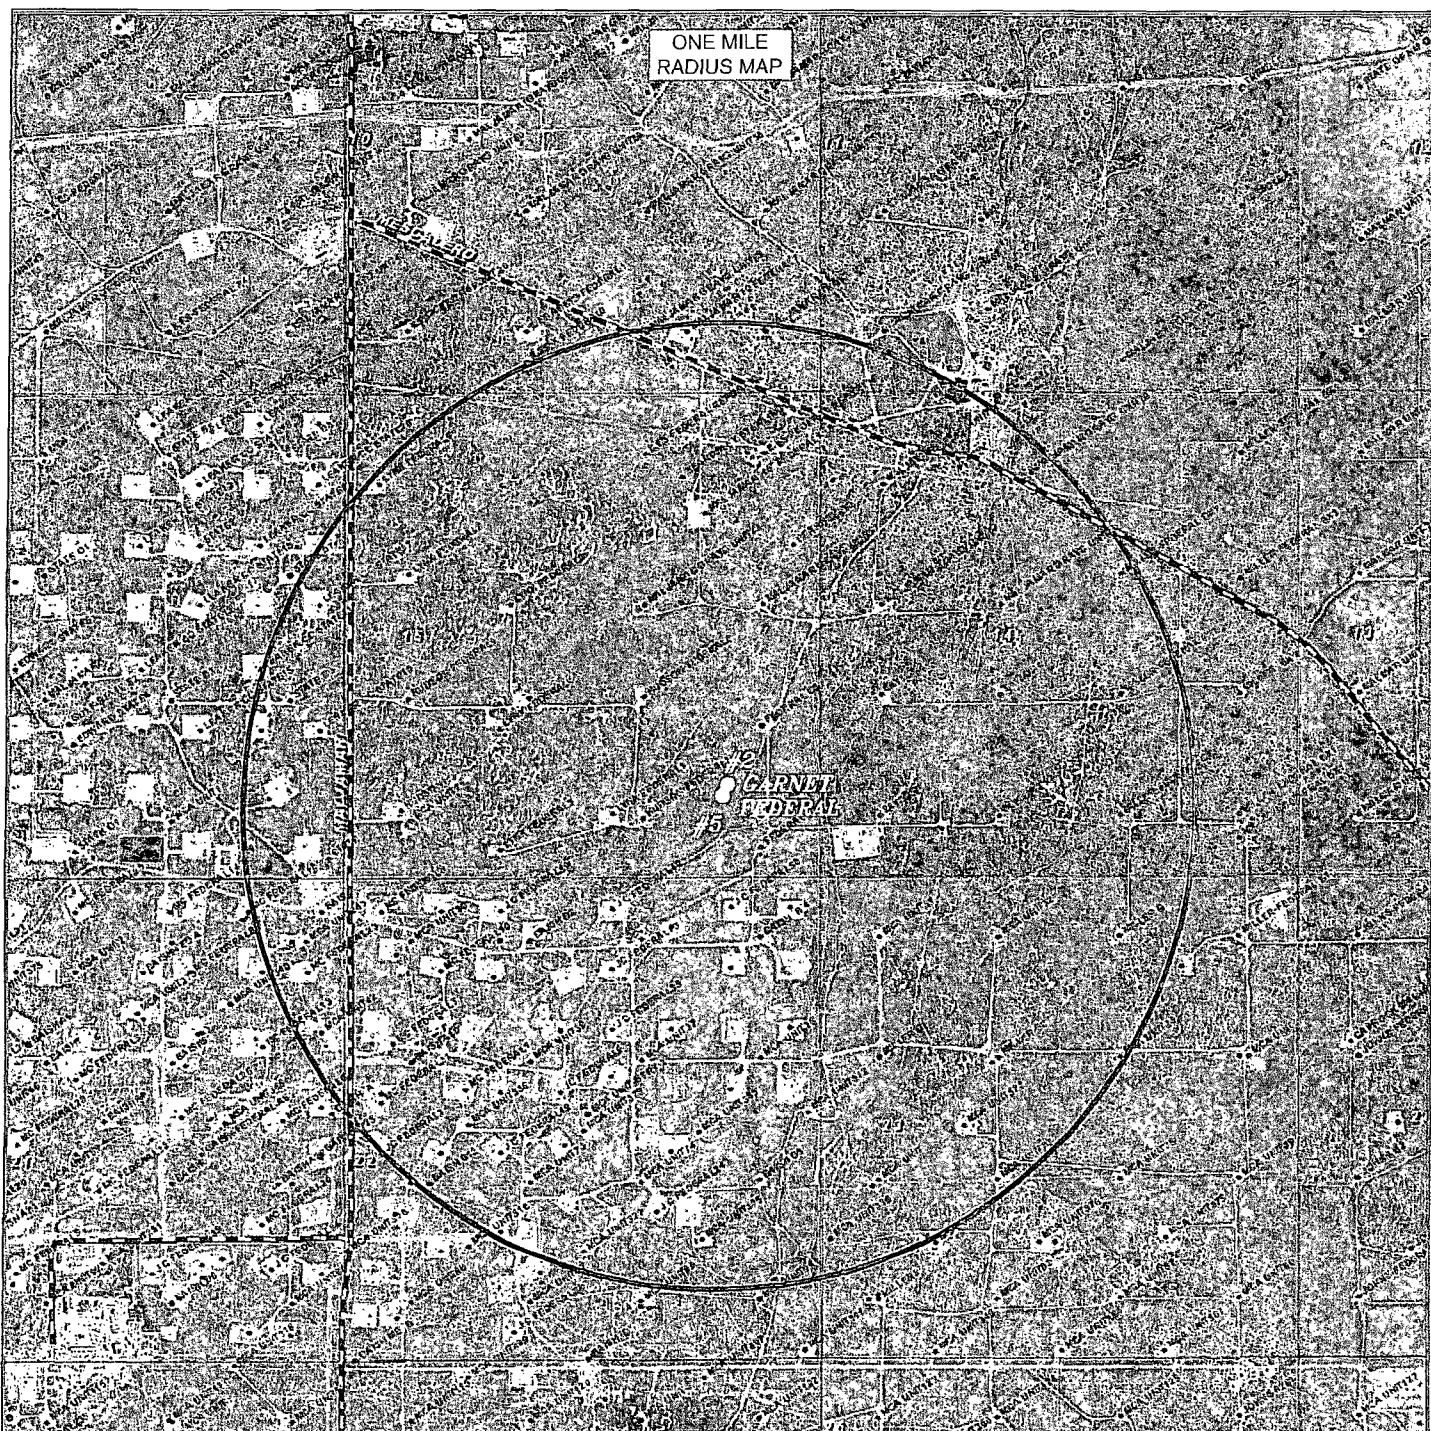

GARNET FEDERAL #5

Located 869' FSL and 1084' FEL
Section 15, Township 17 South, Range 32 East,
N.M.P.M., Lea County, New Mexico.

basin
surveys
focused on excellence
in the oilfield

P.O. Box 1786
1120 N. West County Rd.
Hobbs, New Mexico 88241
(575) 393-7316 - Office
(575) 392-2206 - Fax
basinsurveys.com

W.O. Number: JMS 28883

Survey Date: 06-26-2013


Scale: NONE

Date: 07-03-2013

ConocoPhillips


Sheet 9 of 10 Sheets

RECLAMATION
PHOTOS

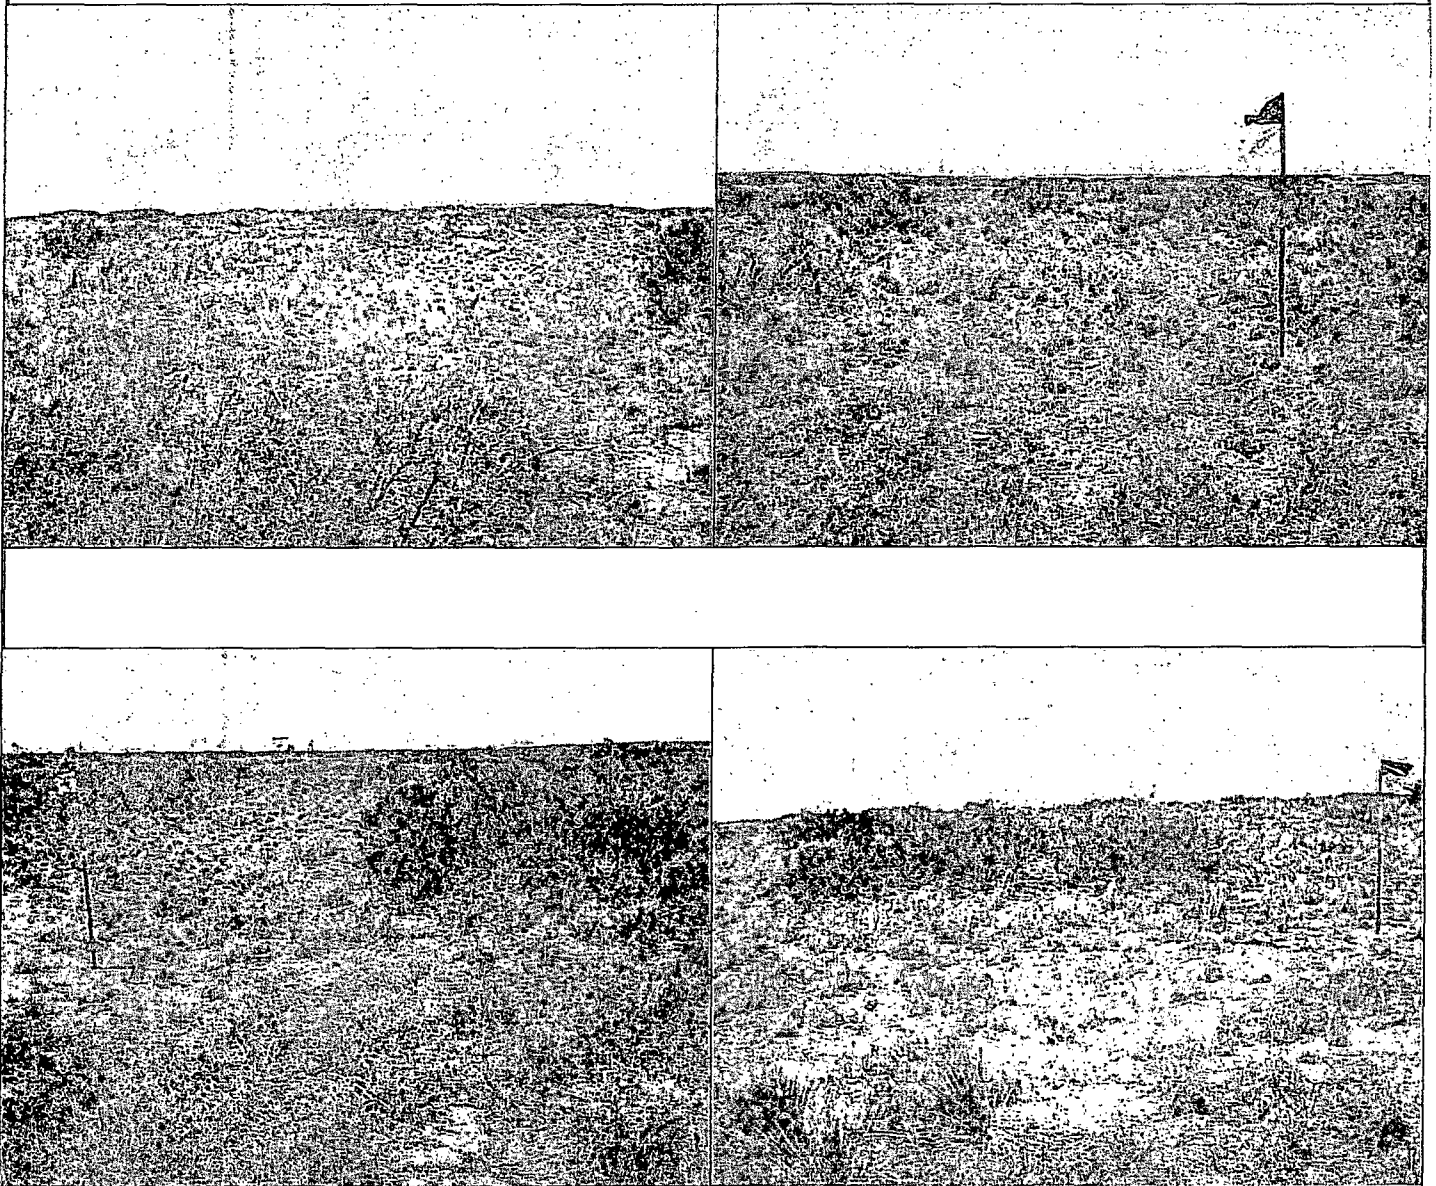

GARNET FEDERAL #5

Located 869' FSL and 1084' FEL
Section 15, Township 17 South, Range 32 East,
N.M.P.M., Lea County, New Mexico.

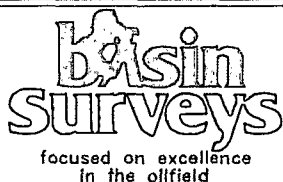

P.O. Box 1786
1120 N. West County Rd.
Hobbs, New Mexico 88241
(575) 393-7316 - Office
(575) 392-2206 - Fax
basinsurveys.com

W.O. Number: JMS 28883

Survey Date: 06-26-2013


Scale: NONE

Date: 07-03-2013



Sheet 10 of 10 Sheets

SECTION 15, TOWNSHIP 17 SOUTH, RANGE 32 EAST, N.M.P.M.,
LEA COUNTY, NEW MEXICO.

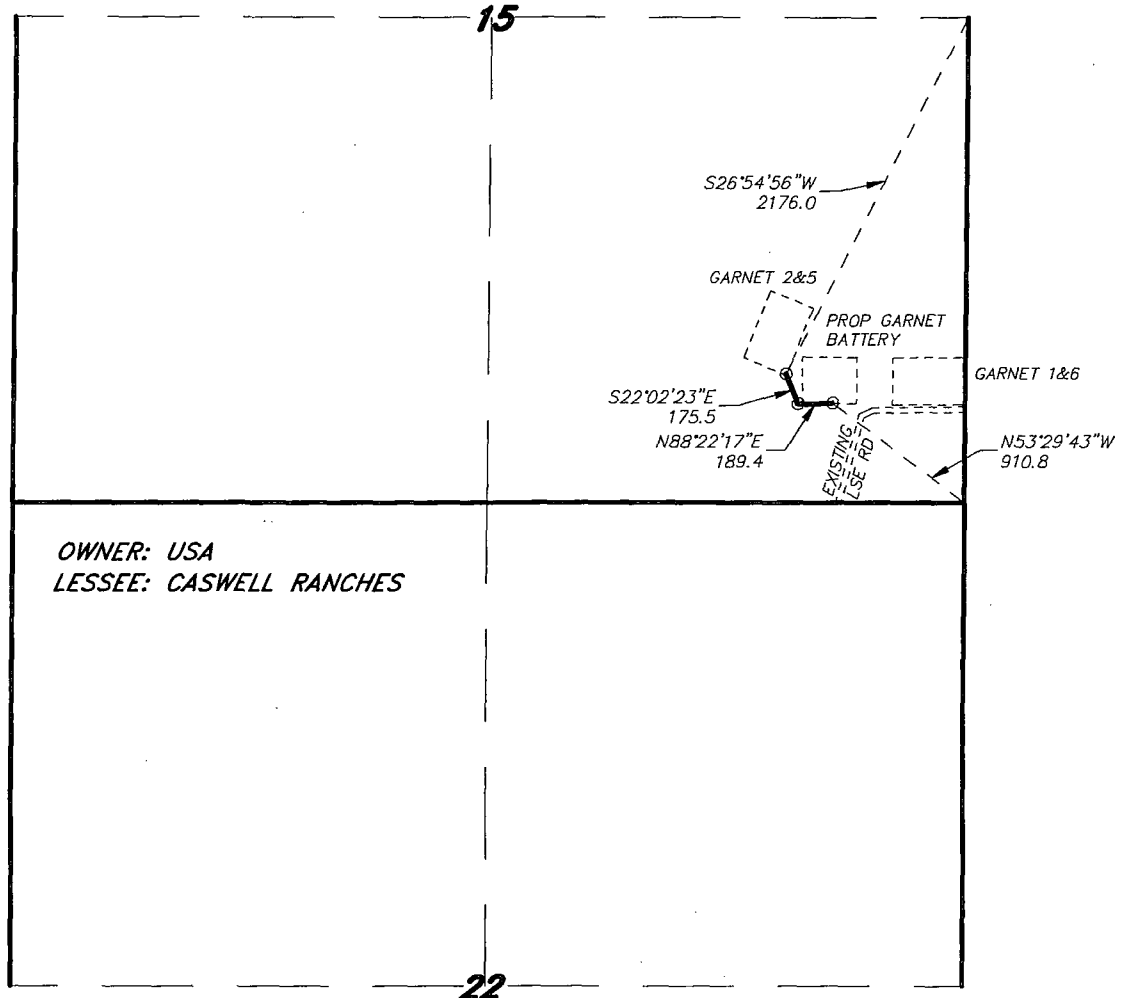

LEGAL DESCRIPTION

A STRIP OF LAND 30.0 FEET WIDE, LOCATED IN SECTION 15, TOWNSHIP 17 SOUTH, RANGE 32 EAST, N.M.P.M., LEA COUNTY, NEW MEXICO AND BEING 15.0 FEET LEFT AND RIGHT OF THE ABOVE PLATTED CENTERLINE SURVEY.

SECTION 15 = 364.9 FEET = 22.11 RODS = 0.07 MILES = 0.25 ACRES

I HEREBY CERTIFY THAT THIS PLAT WAS PREPARED FROM FIELD NOTES OF AN ACTUAL SURVEY AND MEETS OR EXCEEDS ALL REQUIREMENTS FOR LAND SURVEYS AS SPECIFIED BY THIS STATE.

GARY L. JONES
NEW MEXICO
REGISTERED PROFESSIONAL LAND SURVEYOR
No. 7977
TEXAS P.L.S. No. 5074

1000 0 1000 2000 FEET

ConocoPhillips

REF: PROPOSED FLOWLINE FOR THE GARNET FEDERAL 2&5


A PIPELINE CROSSING USA LAND IN
SECTION 15, TOWNSHIP 17 SOUTH, RANGE 32 EAST,
N.M.P.M., LEA COUNTY, NEW MEXICO.

BASIN SURVEYS P.O. BOX 1786-HOBBS, NEW MEXICO

W.O. Number: 28886 Drawn By: J. M. SMALL

Date: 07-03-2013 Disk: JMS 28886 Survey Date: 06-26-2013 Sheet 1 of 1 Sheets

SECTION 15, TOWNSHIP 17 SOUTH, RANGE 32 EAST, N.M.P.M.,
LEA COUNTY, NEW MEXICO.

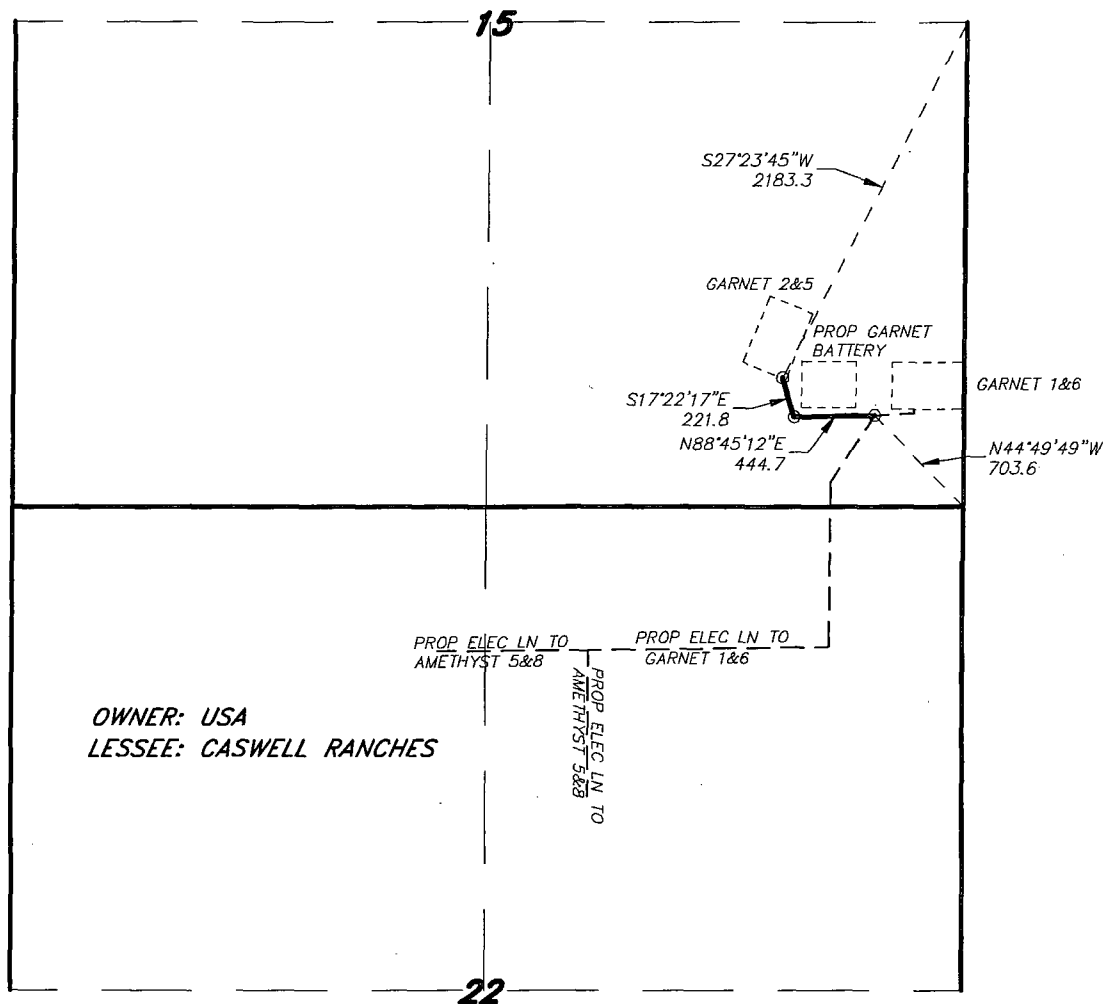

OWNER: USA
LESSEE: CASWELL RANCHES

LEGAL DESCRIPTION

A STRIP OF LAND 30.0 FEET WIDE, LOCATED IN SECTION 15, TOWNSHIP 17 SOUTH, RANGE 32 EAST, N.M.P.M., LEA COUNTY, NEW MEXICO AND BEING 15.0 FEET LEFT AND RIGHT OF THE ABOVE PLATTED CENTERLINE SURVEY.

SECTION 15 = 666.5 FEET = 40.40 RODS = 0.13 MILES = 0.46 ACRES

I HEREBY CERTIFY THAT THIS PLAN WAS PREPARED FROM FIELD NOTES ON AN ACTUAL SURVEY AND MEETS OR EXCEEDS ALL REQUIREMENTS FOR LAND SURVEYS AS SPECIFIED IN THIS STATE.

GARY L. JONES
7977
No. 5074

1000 0 1000 2000 FEET

ConocoPhillips

REF: PROPOSED ELECTRIC LINE FOR THE GARNET FEDERAL 2&5


AN ELECTRIC LINE CROSSING USA LAND IN
SECTION 15, TOWNSHIP 17 SOUTH, RANGE 32 EAST,
N.M.P.M., LEA COUNTY, NEW MEXICO.

BASIN SURVEYS P.O. BOX 1786 - HOBBS, NEW MEXICO

W.O. Number: 28886 Drawn By: J. M. SMALL


Date: 07-03-2013 Disk: JMS 28886

Survey Date: 06-26-2013 Sheet 1 of 1 Sheets

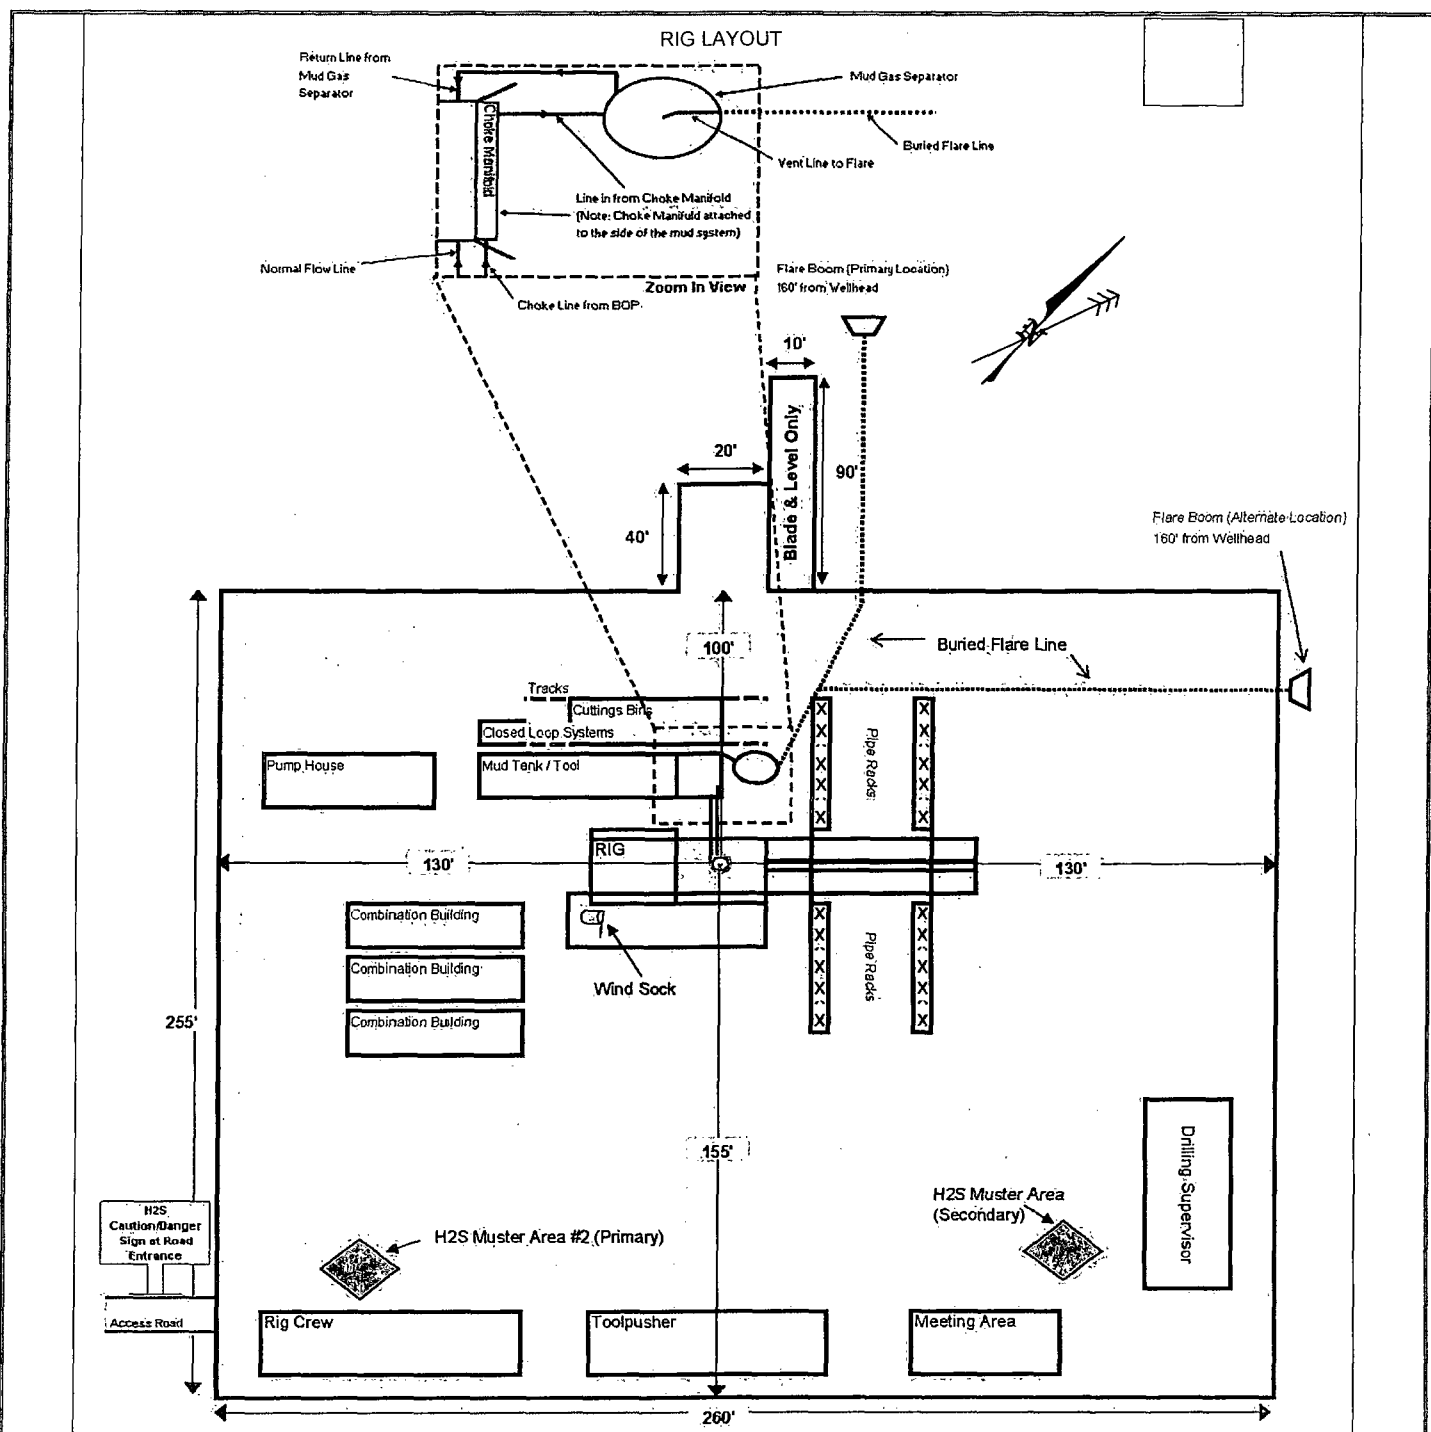

GARNET FEDERAL #5

Located 869' FSL and 1084' FEL
Section 15, Township 17 South, Range 32 East,
N.M.P.M., Lea County, New Mexico.

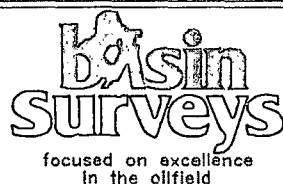

P.O. Box 1786
1120 N. West County Rd.
Hobbs, New Mexico 88241
(575) 393-7316 - Office
(575) 392-2206 - Fax
basinsurveys.com

W.O. Number: JMS 28883

Survey Date: 06-26-2013

Scale: 1" = NONE

Date: 07-03-2013



Sheet 8 of 10 Sheets