

ATS-14-656

OCD Hobbs

Form 3160-3
(March 2012)UNITED STATES
DEPARTMENT OF THE INTERIOR
BUREAU OF LAND MANAGEMENT

HOBBS OCD

JUN 16 2014

RECEIVED

FORM APPROVED
OMB No. 1004-0137
Expires October 31, 20145. Lease Serial No.
SHLABHL: NMNM084729

6. If Indian, Allottee or Tribe Name

7. If Unit or CA Agreement, Name and No.

8. Lease Name and Well No.
Cuervo Federal 23H

9. API Well No.

30-025-41921

10. Field and Pool, or Exploratory
Bone Spring, Wadical

11. Sec., T. R. M. or Blk. and Survey and Area

14, 23S, 32E

12. County or Parish

Lea

13. State

NM

APPLICATION FOR PERMIT TO DRILL OR REENTER

1a. Type of Work



DRILL



REENTER

1b. Type of Well



Oil Well



Gas Well



Other



Single Zone



Multiple Zone

2. Name of Operator

Cimarex Energy Co. OF COLORADO

3a. Address

202 S. Cheyenne Ave., Ste 1000, Tulsa, OK 74103

3b. Phone No. (include area code)

918-585-1100

4. Location of Well (Report location clearly and in accordance with any State requirements. *)

At Surface

330 FNL & 375 FWL

At proposed prod. Zone

330 FSL & 440 FWL

Bone Spring

14. Distance in miles and direction from nearest town or post office*

Malaga, NM is 25.2 miles southwesterly

15. Distance from proposed* location to
nearest property or lease line, ft. (Also to
nearest drig. unit line if any)

330

16. No of acres in lease

NMNM084729=640.00 acres

17. Spacing Unit dedicated to this well

160.00

18. Distance from proposed* location to
nearest well, drilling, completed,
applied for, on this lease, ft.960' to the
#24H

19. Proposed Depth

Pilot Hole TD: 10,100

14,118 MD

9,700 TVD

20. BLM/BIA Bond No. on File

NM2575; NMB000835

21. Elevations (Show whether DF, KDB, RT, GL, etc.)

3713 GR

22. Approximate date work will start*

6/2/14

23. Estimated duration

35 days

24. Attachments

The following, completed in accordance with the requirements of Onshore Oil and Gas Order No. 1, shall be attached to this form:

1. Well plat certified by a registered surveyor

2. A Drilling Plan

3. A Surface Use Plan (if the location is on National Forest System Lands, the
SUPO shall be filed with the appropriate Forest Service Office).

4. Bond to cover the operations unless covered by an existing bond on file (see Item 20 above).

5. Operator Certification

6. Such other site specific information and/or plans as may be required by the authorized officer.

25. Signature

Aricka Easterling

Name (Printed/Typed)

Aricka Easterling

Date

3/26/14

Title

Regulatory Compliance

Approved By (Signature)

Name (Printed/Typed)

STEPHEN J. CAFFEY

Date

6-5-14

Title

FIELD MANAGER

Office

CARLSBAD FIELD OFFICE

Application approval does not warrant or certify that the applicant holds legal or equitable title to those rights in the subject lease which would entitle the applicant to
conduct operations thereon.

Conditions of approval, if any, are attached.

Title 18 U.S.S. Section 1001 and Title 43 U.S.C. Section 1212, make it a crime for any person knowingly and willfully to make to any department or agency of the United
States any false, fictitious, or fraudulent statements or representations as to any matter within its jurisdiction.

(Continued on page 2)

*(Instructions on page 2)

Approval Subject to General Requirements
& Special Stipulations Attached

CARLSBAD CONTROLLED WATER BASIN

JUN 17 2014

SEE ATTACHED FOR
CONDITIONS OF APPROVAL

Operator Certification Statement

Cuervo Federal 23H

Cimarex Energy Co.

UL: D, Sec. 14, 23S, 32E .

Lea Co., NM

HOBBS OCD

JUN 16 2014

RECEIVED

Operator's Representative

Cimarex Energy Co. of Colorado

600 N. Marienfeld St., Ste. 600


Midland, TX 79701

Office Phone: (432) 571-7800

CERTIFICATION: I hereby certify that I, or someone under my direct supervision, have inspected the drill site and access route proposed herein; that I am familiar with the conditions which currently exist; that I have full knowledge of state and Federal laws applicable to this operation; that the statements made in this APD package are, to the best of my knowledge, true and correct; and that the work associated with the operations proposed herein will be performed in conformity with this APD package and the terms and conditions under which it is approved. I also certify that I, or the company I represent, am responsible for the operations conducted under this application. These statements are subject to the provisions of 18 U.S.C. 1001 for the filing of false statements.

Executed this 26 day of March, 2014

NAME

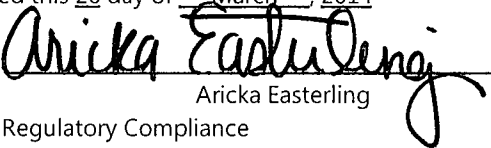
Aricka Easterling

TITLE: Regulatory Compliance

ADDRESS: 202 S. Cheyenne Ave., Ste 1000, Tulsa, OK 74103

TELEPHONE: 918-585-1100

EMAIL: AEasterling@cimarex.com

Field Representative: Same as above

**Application to Drill
Cuervo Federal 23H
Cimarex Energy Co.
UL: D, Sec. 14, 23S, 32E
Lea Co., NM**

In response to questions asked under Section II B of Bulletin NTL-6, the following information is provided for your consideration:

1. Location: SHL 330 FNL & 375 FWL
BHL 330 FSL & 440 FWL

2. Elevation Above Sea Level: 3,713' GR

3. Geologic Name of Surface Formation: Quaternary Alluvium Deposits

4. Drilling Tools and Associated Equipment: Conventional rotary drilling rig using fluid as a circulating medium for solids removal

5. Proposed Drilling Depth: 14,118 MD 9,700 TVD Pilot Hole TD: 10,100

6. Estimated Tops of Geological Markers:

Formation	Est Top	Bearing
Rustler	1220	N/A
Salt	1450	N/A
Castille	3590	N/A
Base Salt	4680	N/A
Lamar	4925	N/A
Bell Canyon	4980	N/A
Cherry Canyon	5835	N/A
Brushy Canyon	7180	N/A
Basal Brushy Canyon	8500	N/A
Bone Spring	8790	Hydrocarbons
1st BSS	9975	Hydrocarbons

7. Possible Mineral Bearing Formation: Shown above

7A. OSE Ground Water Estimated Depth: 525'

8. Casing Program:

Name	Casing Depth From (ft)	Casing Setting Depth (ft) MD	Casing Setting Depth (ft) TVD	Open Hole Size (inches)	Casing Size (inches)	Casing Weight (lb/ft)	Casing Grade	Thread	Condition	BHP (psig)	Anticipated Mud Weight (ppg)	Collapse SF at Full Evacuation (1.125)	Collapse SF at 1/3 Evacuation (1.125)	Burst SF (1.125)	Cumulative Air Weight	Cumulative Bouyed Weight (lbs)	Bouyant Tension SF (1.8)
Surface	0	1270	1270	17 1/2	13-3/8"	48.00	H-40	ST&C	New	581	8.8	1.27		2.98	60,960	52,770	6.10
Intermediate	0	4950	4950	12 1/4	9-5/8"	36.00	J-55	LT&C	New	2599	10.1		1.14	1.35	178,200	150,722	3.01
Production	0	9223	9223	8 3/4	5-1/2"	17.00	L-80	LT&C	New	4412	9.2	1.43		1.75	164,900	141,738	2.38
Production	9223	14118	9700	8 3/4	5-1/2"	17.00	L-80	BT&C	New	4640	9.2	1.36		1.67	8,109	6,970	56.96

Note: Operator may drill a 8-1/2" OH from end of curve to TD of the well. This is to reduce the need to ream the conventionally drilled curve to run a RSS assembly into the lateral.

Application to Drill
Cuervo Federal 23H
 Cimarex Energy Co.
 UL: D, Sec. 14, 23S, 32E
 Lea Co., NM

8A. Casing Design and Casing Loading Assumptions:

Surface	Tension	A 1.8 design factor with effects of buoyancy: 8.80 ppg.
	Collapse	A 1.125 design factor with full internal evacuation and a collapse force equal to a 8.80 ppg mud gradient.
	Burst	A 1.125 design with a surface pressure equal to the fracture gradient at setting depth less gas gradient to surface.
Intermediate	Tension	A 1.8 design factor with effects of buoyancy: 10.10 ppg.
	Collapse	A 1.125 design factor evacuated 1/3 TVD of next casing string with a collapse force equal to a 10.10 ppg mud gradient.
	Burst	A 1.125 design with a surface pressure equal to the fracture gradient at setting depth less gas gradient to surface.
Production and/or Production Completion System	Tension	A 1.8 design factor with effects of buoyancy: 9.20 ppg.
	Collapse	A 1.125 design factor with full internal evacuation of next casing string with a collapse force equal to a 9.20 ppg mud gradient.
	Burst	A 1.125 design with a surface pressure equal to the fracture gradient at setting depth less gas gradient to surface.

9. Cementing Program:

Casing Type	Type	Sacks	Yield	Weight	Cubic Feet	Cement Blend
Surface	Lead	605	1.75	13.50	1058	Class C + Bentonite + Calcium Chloride + LCM, 8.829 gps water
	Tail	165	1.34	14.80	220	Class C + LCM, 6.32 gps water
	TOC: 0		45% Excess			Centralizers per Onshore Order 2.III.B.1f
Intermediate	Lead	885	1.88	12.90	1662	35:65 (poz/C) + Salt + Bentonite + LCM + retarder, 9.65 gps water
	Tail	289	1.34	14.80	387	Class C + retarder + LCM, 6.32 gps water
	TOC: 0		44% Excess			
Production	Lead	518	2.40	11.90	1242	35:65 (poz/H) + salt + Sodium Metasilicate + Bentonite + Fluid Loss + Dispersant + LCM + Retarder, 13.80 gps water
	Tail	1210	1.24	14.50	1500	50:50 (poz/H) + Bentonite + Salt + Fluid Loss + Dispersant + LCM + Retarder, 5.55 gps water
	TOC: 4750		16% Excess			No centralizers planned in the lateral section. 1 every jt from EOC to KOP. 1 every 4th joint from KOP to 500' inside previous casing.

Cement volumes will be adjusted depending on hole size

9a. Proposed Drilling Plan:

Pilot Hole TD: 10,100'

KOP: 9,223'

EOC: 9,973'

Set OH mechanical whipstock w/ 827 ft of 2.875 tubing and pump 30 bbls of Mudpush @ 12 ppg, followed by 390 sks Type H cement, dispersant 0.080 gals/sk, retarder 0.045 gals/sk @ 17.50 ppg, 0.94 cuft/sk, & 0% excess from pilot hole TD to KOP. KO lateral and drill through the curve to TD. Run production csg to TD and cement.

10. Pressure Control Equipment:

Exhibit "E-1". A BOP consisting of two rams with blind rams and pipe rams, and one annular preventer. Below the surface casing, a 2M system will be used. Below the intermediate casing, a 3M system will be used. See attachments for BOP and choke manifold diagrams. An accumulator that meets the requirements in Onshore Order #2 for the pressure rating of the BOP stack. A Rotating head may be installed as needed. A kelly cock will be installed and maintained in operable condition and a drill string safety valve in the open position will be available on the rig floor.

BOP and associated equipment will be installed, used, maintained, and tested in a manner necessary to assure well control and shall be in place and operational prior to drilling the surface casing shoe. The Annular Preventer shall be functioned at least weekly. The pipe and blind rams will be operated each trip. No abnormal pressure or temperature is expected while drilling.

BOPS will be tested by an independent service company. The ram preventers, choke manifold, and safety valves will be tested as follows: On the surface casing, pressure tests will be made to 250 psi low and 2000 psi high. On the intermediate casing, pressure tests will be made to 250 psi low and 3000 psi high.

The Annular Preventer will be tested to 250 psi low and 1000 psi high on the surface casing, and 250 low and 1500 high on the intermediate casing.

Cimarex Energy Co. of Colorado requests a variance to drill this well using a co-flex line between the BOP and choke manifold. Certification for proposed co-flex hose is attached (please see Exhibit F, F-1, F-2, F-3). The hose is not required by the manufacturer to be anchored. In the event the specific hose is not available, one of equal or higher rating will be used.

11. Proposed Mud Circulating System:

Depth	Mud Weight	Visc	Fluid Loss	Type Mud
0' to 1270' 1290	8.30 - 8.80	28	NC	FW Spud Mud
1270' to 4950'	9.60 - 10.10	30-32	NC	Brine Water
4950' to 14118'	8.70 - 9.20	30-32	NC	FW/Cut Brine

Sufficient mud materials will be kept on location at all times in order to combat lost circulation or unexpected kicks. In order to run DSTs, open hole logs, and casing, the viscosity and water loss may have to be adjusted in order to meet these needs.

The Mud Monitoring System is an electronic Pason System satisfying requirements of Onshore Order 1.

12. Testing, Logging and Coring Program:

- A. Mud logging program: 2 man unit from 4950 to TD
- B. Electric logging program: CNL / LDT / CAL / GR, DLL /GR -- Inter. Csg to TD
CNL /GR -- Surf to Inter. Csg
- C. No DSTs or cores are planned at this time
- D. CBL w/ CCL from as far as gravity will let it fall to TOC

13. Potential Hazards:

No abnormal pressures or temperatures are expected. In accordance with Onshore Order 6, Cimarex does not anticipate that there will be enough H₂S from the surface to the Bone Spring formations to meet the BLM's minimum requirements for the submission of an "H₂S Drilling Operation Plan" or "Public Protection Plan" for the drilling and completion of this well. Since we have an H₂S Safety package on all wells, attached is an "H₂S Drilling Operations Plan." Adequate flare lines will be installed off the mud / gas separator where gas may be flared safely. All personnel will be familiar with all aspects of safe operation of equipment being used.

Estimated BHP: 4545 psi

Estimated BHT: 158°

14. Construction and Drilling:

Road and location construction will begin after BLM approval of APD. Anticipated spud date as soon as approved.

Drilling expected to take: 35 days.

If production casing is run an additional 30 days will be required to complete and construct surface facilities.

15. Other Facets of Operations:

If production casing is run an additional 30 days will be required to complete and construct surface facilities.

Bone Spring pay will be perforated and stimulated.


The proposed well will be tested and potentialized as **Oil**



Cimarex

PATHFINDER
A Schlumberger Company

WELL	Cimarex Cuervo Federal #23H	FIELD	NM Lea County	STRUCTURE	TBD
Magnetic Parameters Model: BGD4 2013	Dip: 60.171° Mag Dec: 7.405°	Date: March 20, 2014 FB: 48361.11T	Surface Location Lat: N 33 18 33.710 Lon: W 103 39 9.913	NADES New Mexico State Plane, Eastern Zone, US Feet Grid Conr: 0.364° Magnetic: 479552.78 NUG Scale Fac: 0.9999572	Maschoreous Site: Cuervo Federal #23H Plan: Cimarex Cuervo Federal #23H-SPW D&G 22-Mar-2014

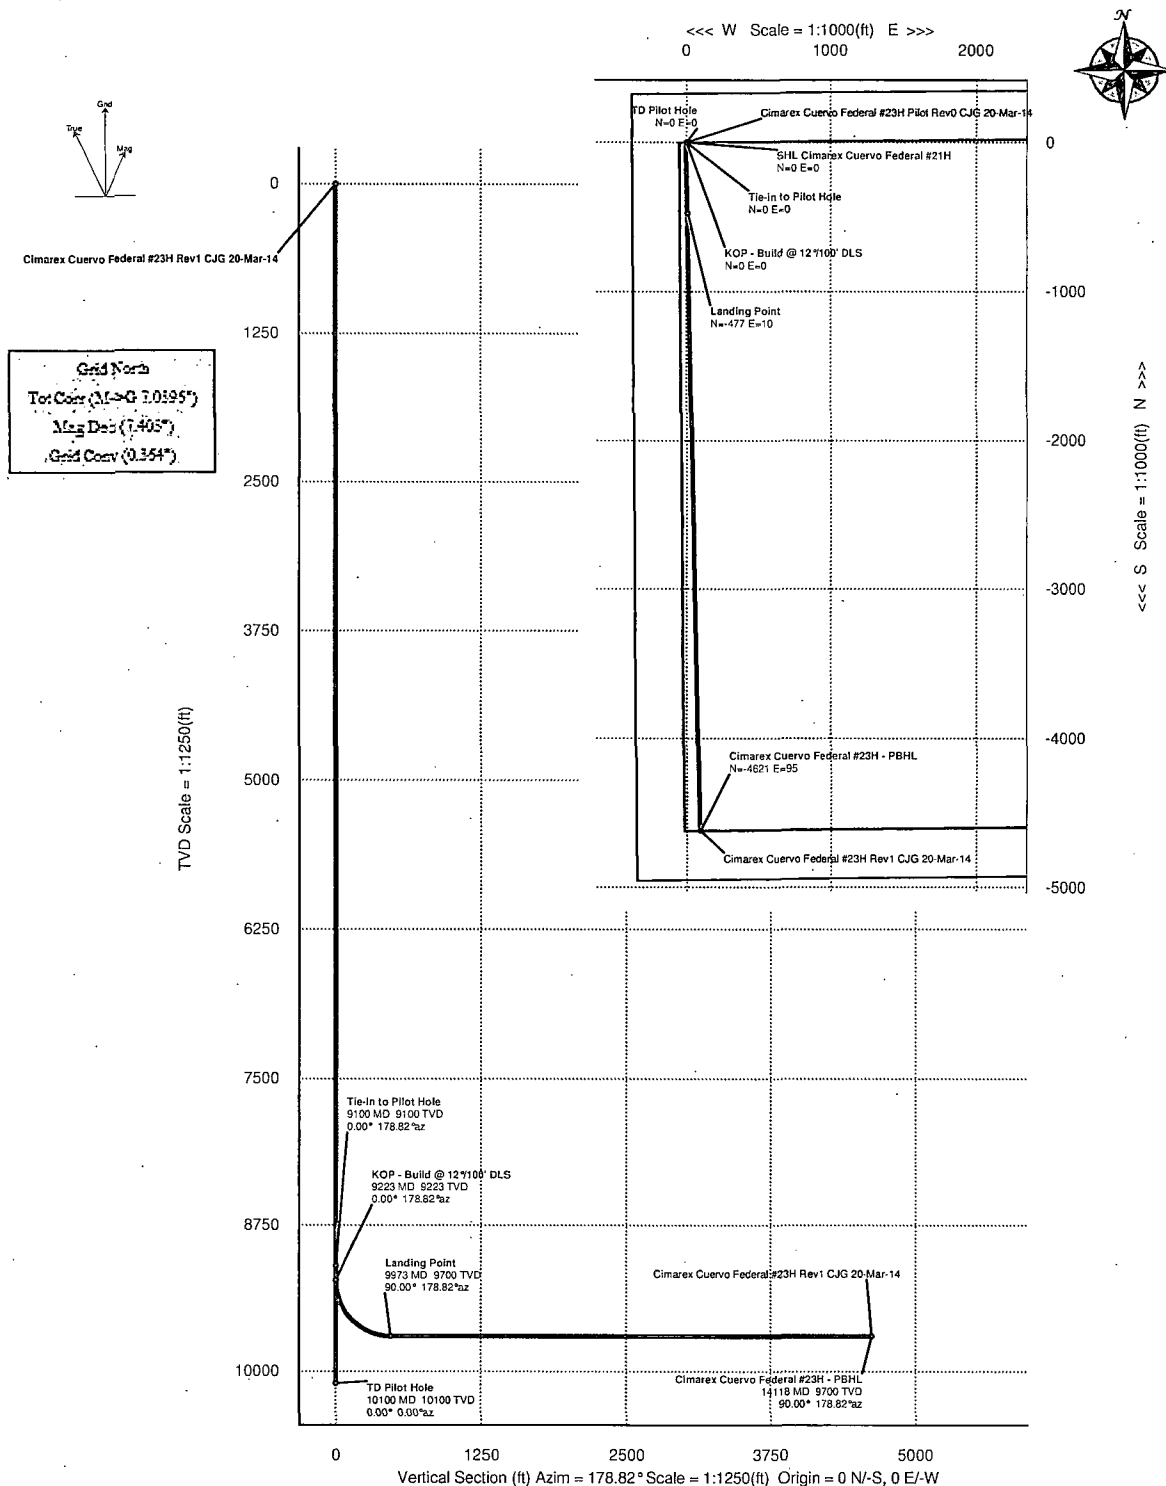

Critical Points

Critical Point MD	INCL	AZIM	TVD	VSEC	N(+)/S(-)	E(+)/W(-)	DLS
Tie-in to Pilot Hole	9100.00	0.00	178.82	9100.00	0.00	0.00	
KOP - Build @ 12°/100' DLS	9222.54	0.00	178.82	9222.54	0.00	0.00	0.00
Landing Point	9972.54	90.00	178.82	9700.00	477.46	-477.36	9.84
Cimarex Cuervo Federal #23H - PBHL	14117.54	90.00	178.82	9700.00	4622.47	-4621.49	95.22



Cimarex Cuervo Federal #23H Rev1 CJG 20-Mar-14 Proposal Geodetic Report
(Non-Def Plan)



Report Date: March 24, 2014 - 04:40 PM
Client: Cimarex Energy
Field: NM Lea County (NAD 83)
Structure / Slot: TBD / Cuervo Federal #23H
Well: Cuervo Federal #23H
Borehole: Original Borehole
UWI / API#: Unknown / Unknown
Survey Name: Cimarex Cuervo Federal #23H Rev1 CJG 20-Mar-14
Survey Date: March 20, 2014
Tort / AHD / DDI / ERD Ratio: 90.000 ° / 4622.466 ft / 5.782 / 0.477
Coordinate Reference System: NAD83 New Mexico State Plane, Eastern Zone, US Feet
Location Lat / Long: N 32° 18' 39.70981", W 103° 39' 9.91293"
Location Grid N/E Y/X: N 477552.780 ftUS, E 751595.940 ftUS
CRS Grid Convergence Angle: 0.3638 °
Grid Scale Factor: 0.99995972

Survey / DLS Computation: Minimum Curvature / Lubinski
Vertical Section Azimuth: 178.820 ° (Grid North)
Vertical Section Origin: 0.000 ft, 0.000 ft
TVD Reference Datum: GL
TVD Reference Elevation: 3713.000 ft above MSL
Seabed / Ground Elevation: 3713.000 ft above MSL
Magnetic Declination: 7.403 °
Total Gravity Field Strength: 998.4649mgn (9.80665 Based)
Total Magnetic Field Strength: 48361.104 nT
Magnetic Dip Angle: 60.171 °
Declination Date: March 20, 2014
Magnetic Declination Model: BGM 2013
North Reference: Grid North
Grid Convergence Used: 0.3638 °
Total Corr Mag North->Grid North: 7.0396 °

Local Coord Referenced To: Structure Reference Point

Comments	MD (ft)	Incl (°)	Azim Grid (°)	TVD (ft)	VSEC (ft)	NS (ft)	EW (ft)	Northing (ftUS)	Easting (ftUS)	Latitude (N/S ° ' '')	Longitude (E/W ° ' '')	Closure (ft)	Closure Azimuth (°)	DLS (°/100ft)
Cimarex Cuervo Federal #23H	0.00	0.00	0.00	0.00	0.00	0.00	0.00	477552.78	751595.94	N 32 18 39.71	W 103 39 9.91	0.00	0.00	N/A
	100.00	0.00	178.82	100.00	0.00	0.00	0.00	477552.78	751595.94	N 32 18 39.71	W 103 39 9.91	0.00	0.00	0.00
	200.00	0.00	178.82	200.00	0.00	0.00	0.00	477552.78	751595.94	N 32 18 39.71	W 103 39 9.91	0.00	0.00	0.00
	300.00	0.00	178.82	300.00	0.00	0.00	0.00	477552.78	751595.94	N 32 18 39.71	W 103 39 9.91	0.00	0.00	0.00
	400.00	0.00	178.82	400.00	0.00	0.00	0.00	477552.78	751595.94	N 32 18 39.71	W 103 39 9.91	0.00	0.00	0.00
	500.00	0.00	178.82	500.00	0.00	0.00	0.00	477552.78	751595.94	N 32 18 39.71	W 103 39 9.91	0.00	0.00	0.00
	600.00	0.00	178.82	600.00	0.00	0.00	0.00	477552.78	751595.94	N 32 18 39.71	W 103 39 9.91	0.00	0.00	0.00
	700.00	0.00	178.82	700.00	0.00	0.00	0.00	477552.78	751595.94	N 32 18 39.71	W 103 39 9.91	0.00	0.00	0.00
	800.00	0.00	178.82	800.00	0.00	0.00	0.00	477552.78	751595.94	N 32 18 39.71	W 103 39 9.91	0.00	0.00	0.00
	900.00	0.00	178.82	900.00	0.00	0.00	0.00	477552.78	751595.94	N 32 18 39.71	W 103 39 9.91	0.00	0.00	0.00
	1000.00	0.00	178.82	1000.00	0.00	0.00	0.00	477552.78	751595.94	N 32 18 39.71	W 103 39 9.91	0.00	0.00	0.00
	1100.00	0.00	178.82	1100.00	0.00	0.00	0.00	477552.78	751595.94	N 32 18 39.71	W 103 39 9.91	0.00	0.00	0.00
	1200.00	0.00	178.82	1200.00	0.00	0.00	0.00	477552.78	751595.94	N 32 18 39.71	W 103 39 9.91	0.00	0.00	0.00
	1300.00	0.00	178.82	1300.00	0.00	0.00	0.00	477552.78	751595.94	N 32 18 39.71	W 103 39 9.91	0.00	0.00	0.00
	1400.00	0.00	178.82	1400.00	0.00	0.00	0.00	477552.78	751595.94	N 32 18 39.71	W 103 39 9.91	0.00	0.00	0.00
	1500.00	0.00	178.82	1500.00	0.00	0.00	0.00	477552.78	751595.94	N 32 18 39.71	W 103 39 9.91	0.00	0.00	0.00
	1600.00	0.00	178.82	1600.00	0.00	0.00	0.00	477552.78	751595.94	N 32 18 39.71	W 103 39 9.91	0.00	0.00	0.00
	1700.00	0.00	178.82	1700.00	0.00	0.00	0.00	477552.78	751595.94	N 32 18 39.71	W 103 39 9.91	0.00	0.00	0.00
	1800.00	0.00	178.82	1800.00	0.00	0.00	0.00	477552.78	751595.94	N 32 18 39.71	W 103 39 9.91	0.00	0.00	0.00
	1900.00	0.00	178.82	1900.00	0.00	0.00	0.00	477552.78	751595.94	N 32 18 39.71	W 103 39 9.91	0.00	0.00	0.00
	2000.00	0.00	178.82	2000.00	0.00	0.00	0.00	477552.78	751595.94	N 32 18 39.71	W 103 39 9.91	0.00	0.00	0.00
	2100.00	0.00	178.82	2100.00	0.00	0.00	0.00	477552.78	751595.94	N 32 18 39.71	W 103 39 9.91	0.00	0.00	0.00
	2200.00	0.00	178.82	2200.00	0.00	0.00	0.00	477552.78	751595.94	N 32 18 39.71	W 103 39 9.91	0.00	0.00	0.00
	2300.00	0.00	178.82	2300.00	0.00	0.00	0.00	477552.78	751595.94	N 32 18 39.71	W 103 39 9.91	0.00	0.00	0.00
	2400.00	0.00	178.82	2400.00	0.00	0.00	0.00	477552.78	751595.94	N 32 18 39.71	W 103 39 9.91	0.00	0.00	0.00
	2500.00	0.00	178.82	2500.00	0.00	0.00	0.00	477552.78	751595.94	N 32 18 39.71	W 103 39 9.91	0.00	0.00	0.00
	2600.00	0.00	178.82	2600.00	0.00	0.00	0.00	477552.78	751595.94	N 32 18 39.71	W 103 39 9.91	0.00	0.00	0.00
	2700.00	0.00	178.82	2700.00	0.00	0.00	0.00	477552.78	751595.94	N 32 18 39.71	W 103 39 9.91	0.00	0.00	0.00
	2800.00	0.00	178.82	2800.00	0.00	0.00	0.00	477552.78	751595.94	N 32 18 39.71	W 103 39 9.91	0.00	0.00	0.00
	2900.00	0.00	178.82	2900.00	0.00	0.00	0.00	477552.78	751595.94	N 32 18 39.71	W 103 39 9.91	0.00	0.00	0.00

Comments	MD (ft)	Incl (°)	Azim Grid (°)	TVD (ft)	VSEC (ft)	NS (ft)	EW (ft)	Northing (ftUS)	Easting (ftUS)	Latitude (N/S ° ' ")	Longitude (E/W ° ' ")	Closure (ft)	Closure Azimuth (°)	DLS (°/100ft)
	3000.00	0.00	178.82	3000.00	0.00	0.00	0.00	477552.78	751595.94	N 32 18 39.71	W 103 39 9.91	0.00	0.00	0.00
	3100.00	0.00	178.82	3100.00	0.00	0.00	0.00	477552.78	751595.94	N 32 18 39.71	W 103 39 9.91	0.00	0.00	0.00
	3200.00	0.00	178.82	3200.00	0.00	0.00	0.00	477552.78	751595.94	N 32 18 39.71	W 103 39 9.91	0.00	0.00	0.00
	3300.00	0.00	178.82	3300.00	0.00	0.00	0.00	477552.78	751595.94	N 32 18 39.71	W 103 39 9.91	0.00	0.00	0.00
	3400.00	0.00	178.82	3400.00	0.00	0.00	0.00	477552.78	751595.94	N 32 18 39.71	W 103 39 9.91	0.00	0.00	0.00
	3500.00	0.00	178.82	3500.00	0.00	0.00	0.00	477552.78	751595.94	N 32 18 39.71	W 103 39 9.91	0.00	0.00	0.00
	3600.00	0.00	178.82	3600.00	0.00	0.00	0.00	477552.78	751595.94	N 32 18 39.71	W 103 39 9.91	0.00	0.00	0.00
	3700.00	0.00	178.82	3700.00	0.00	0.00	0.00	477552.78	751595.94	N 32 18 39.71	W 103 39 9.91	0.00	0.00	0.00
	3800.00	0.00	178.82	3800.00	0.00	0.00	0.00	477552.78	751595.94	N 32 18 39.71	W 103 39 9.91	0.00	0.00	0.00
	3900.00	0.00	178.82	3900.00	0.00	0.00	0.00	477552.78	751595.94	N 32 18 39.71	W 103 39 9.91	0.00	0.00	0.00
	4000.00	0.00	178.82	4000.00	0.00	0.00	0.00	477552.78	751595.94	N 32 18 39.71	W 103 39 9.91	0.00	0.00	0.00
	4100.00	0.00	178.82	4100.00	0.00	0.00	0.00	477552.78	751595.94	N 32 18 39.71	W 103 39 9.91	0.00	0.00	0.00
	4200.00	0.00	178.82	4200.00	0.00	0.00	0.00	477552.78	751595.94	N 32 18 39.71	W 103 39 9.91	0.00	0.00	0.00
	4300.00	0.00	178.82	4300.00	0.00	0.00	0.00	477552.78	751595.94	N 32 18 39.71	W 103 39 9.91	0.00	0.00	0.00
	4400.00	0.00	178.82	4400.00	0.00	0.00	0.00	477552.78	751595.94	N 32 18 39.71	W 103 39 9.91	0.00	0.00	0.00
	4500.00	0.00	178.82	4500.00	0.00	0.00	0.00	477552.78	751595.94	N 32 18 39.71	W 103 39 9.91	0.00	0.00	0.00
	4600.00	0.00	178.82	4600.00	0.00	0.00	0.00	477552.78	751595.94	N 32 18 39.71	W 103 39 9.91	0.00	0.00	0.00
	4700.00	0.00	178.82	4700.00	0.00	0.00	0.00	477552.78	751595.94	N 32 18 39.71	W 103 39 9.91	0.00	0.00	0.00
	4800.00	0.00	178.82	4800.00	0.00	0.00	0.00	477552.78	751595.94	N 32 18 39.71	W 103 39 9.91	0.00	0.00	0.00
	4900.00	0.00	178.82	4900.00	0.00	0.00	0.00	477552.78	751595.94	N 32 18 39.71	W 103 39 9.91	0.00	0.00	0.00
	5000.00	0.00	178.82	5000.00	0.00	0.00	0.00	477552.78	751595.94	N 32 18 39.71	W 103 39 9.91	0.00	0.00	0.00
	5100.00	0.00	178.82	5100.00	0.00	0.00	0.00	477552.78	751595.94	N 32 18 39.71	W 103 39 9.91	0.00	0.00	0.00
	5200.00	0.00	178.82	5200.00	0.00	0.00	0.00	477552.78	751595.94	N 32 18 39.71	W 103 39 9.91	0.00	0.00	0.00
	5300.00	0.00	178.82	5300.00	0.00	0.00	0.00	477552.78	751595.94	N 32 18 39.71	W 103 39 9.91	0.00	0.00	0.00
	5400.00	0.00	178.82	5400.00	0.00	0.00	0.00	477552.78	751595.94	N 32 18 39.71	W 103 39 9.91	0.00	0.00	0.00
	5500.00	0.00	178.82	5500.00	0.00	0.00	0.00	477552.78	751595.94	N 32 18 39.71	W 103 39 9.91	0.00	0.00	0.00
	5600.00	0.00	178.82	5600.00	0.00	0.00	0.00	477552.78	751595.94	N 32 18 39.71	W 103 39 9.91	0.00	0.00	0.00
	5700.00	0.00	178.82	5700.00	0.00	0.00	0.00	477552.78	751595.94	N 32 18 39.71	W 103 39 9.91	0.00	0.00	0.00
	5800.00	0.00	178.82	5800.00	0.00	0.00	0.00	477552.78	751595.94	N 32 18 39.71	W 103 39 9.91	0.00	0.00	0.00
	5900.00	0.00	178.82	5900.00	0.00	0.00	0.00	477552.78	751595.94	N 32 18 39.71	W 103 39 9.91	0.00	0.00	0.00
	6000.00	0.00	178.82	6000.00	0.00	0.00	0.00	477552.78	751595.94	N 32 18 39.71	W 103 39 9.91	0.00	0.00	0.00
	6100.00	0.00	178.82	6100.00	0.00	0.00	0.00	477552.78	751595.94	N 32 18 39.71	W 103 39 9.91	0.00	0.00	0.00
	6200.00	0.00	178.82	6200.00	0.00	0.00	0.00	477552.78	751595.94	N 32 18 39.71	W 103 39 9.91	0.00	0.00	0.00
	6300.00	0.00	178.82	6300.00	0.00	0.00	0.00	477552.78	751595.94	N 32 18 39.71	W 103 39 9.91	0.00	0.00	0.00
	6400.00	0.00	178.82	6400.00	0.00	0.00	0.00	477552.78	751595.94	N 32 18 39.71	W 103 39 9.91	0.00	0.00	0.00
	6500.00	0.00	178.82	6500.00	0.00	0.00	0.00	477552.78	751595.94	N 32 18 39.71	W 103 39 9.91	0.00	0.00	0.00
	6600.00	0.00	178.82	6600.00	0.00	0.00	0.00	477552.78	751595.94	N 32 18 39.71	W 103 39 9.91	0.00	0.00	0.00
	6700.00	0.00	178.82	6700.00	0.00	0.00	0.00	477552.78	751595.94	N 32 18 39.71	W 103 39 9.91	0.00	0.00	0.00
	6800.00	0.00	178.82	6800.00	0.00	0.00	0.00	477552.78	751595.94	N 32 18 39.71	W 103 39 9.91	0.00	0.00	0.00
	6900.00	0.00	178.82	6900.00	0.00	0.00	0.00	477552.78	751595.94	N 32 18 39.71	W 103 39 9.91	0.00	0.00	0.00
	7000.00	0.00	178.82	7000.00	0.00	0.00	0.00	477552.78	751595.94	N 32 18 39.71	W 103 39 9.91	0.00	0.00	0.00
	7100.00	0.00	178.82	7100.00	0.00	0.00	0.00	477552.78	751595.94	N 32 18 39.71	W 103 39 9.91	0.00	0.00	0.00
	7200.00	0.00	178.82	7200.00	0.00	0.00	0.00	477552.78	751595.94	N 32 18 39.71	W 103 39 9.91	0.00	0.00	0.00
	7300.00	0.00	178.82	7300.00	0.00	0.00	0.00	477552.78	751595.94	N 32 18 39.71	W 103 39 9.91	0.00	0.00	0.00
	7400.00	0.00	178.82	7400.00	0.00	0.00	0.00	477552.78	751595.94	N 32 18 39.71	W 103 39 9.91	0.00	0.00	0.00
	7500.00	0.00	178.82	7500.00	0.00	0.00	0.00	477552.78	751595.94	N 32 18 39.71	W 103 39 9.91	0.00	0.00	0.00
	7600.00	0.00	178.82	7600.00	0.00	0.00	0.00	477552.78	751595.94	N 32 18 39.71	W 103 39 9.91	0.00	0.00	0.00
	7700.00	0.00	178.82	7700.00	0.00	0.00	0.00	477552.78	751595.94	N 32 18 39.71	W 103 39 9.91	0.00	0.00	0.00
	7800.00	0.00	178.82	7800.00	0.00	0.00	0.00	477552.78	751595.94	N 32 18 39.71	W 103 39 9.91	0.00	0.00	0.00
	7900.00	0.00	178.82	7900.00	0.00	0.00	0.00	477552.78	751595.94	N 32 18 39.71	W 103 39 9.91	0.00	0.00	0.00
	8000.00	0.00	178.82	8000.00	0.00	0.00	0.00	477552.78	751595.94	N 32 18 39.71	W 103 39 9.91	0.00	0.00	0.00
	8100.00	0.00	178.82	8100.00	0.00	0.00	0.00	477552.78	751595.94	N 32 18 39.71	W 103 39 9.91	0.00	0.00	0.00
	8200.00	0.00	178.82	8200.00	0.00	0.00	0.00	477552.78	751595.94	N 32 18 39.71	W 103 39 9.91	0.00	0.00	0.00
	8300.00	0.00	178.82	8300.00	0.00	0.00	0.00	477552.78	751595.94	N 32 18 39.71	W 103 39 9.91	0.00	0.00	0.00
	8400.00	0.00	178.82	8400.00	0.00	0.00	0.00	477552.78	751595.94	N 32 18 39.71	W 103 39 9.91	0.00	0.00	0.00

Comments	MD (ft)	Incl (°)	Azim Grid (°)	TVD (ft)	VSEC (ft)	NS (ft)	EW (ft)	Northing (ftUS)	Easting (ftUS)	Latitude (N/S ° ' ")	Longitude (E/W ° ' ")	Closure (ft)	Closure Azimuth (°)	DLS (°/100ft)
	8500.00	0.00	178.82	8500.00	0.00	0.00	0.00	477552.78	751595.94	N 32 18 39.71	W 103 39 9.91	0.00	0.00	0.00
	8600.00	0.00	178.82	8600.00	0.00	0.00	0.00	477552.78	751595.94	N 32 18 39.71	W 103 39 9.91	0.00	0.00	0.00
	8700.00	0.00	178.82	8700.00	0.00	0.00	0.00	477552.78	751595.94	N 32 18 39.71	W 103 39 9.91	0.00	0.00	0.00
	8800.00	0.00	178.82	8800.00	0.00	0.00	0.00	477552.78	751595.94	N 32 18 39.71	W 103 39 9.91	0.00	0.00	0.00
	8900.00	0.00	178.82	8900.00	0.00	0.00	0.00	477552.78	751595.94	N 32 18 39.71	W 103 39 9.91	0.00	0.00	0.00
Tie-in to Pilot Hole	9000.00	0.00	178.82	9000.00	0.00	0.00	0.00	477552.78	751595.94	N 32 18 39.71	W 103 39 9.91	0.00	0.00	0.00
	9100.00	0.00	178.82	9100.00	0.00	0.00	0.00	477552.78	751595.94	N 32 18 39.71	W 103 39 9.91	0.00	0.00	0.00
	9200.00	0.00	178.82	9200.00	0.00	0.00	0.00	477552.78	751595.94	N 32 18 39.71	W 103 39 9.91	0.00	0.00	0.00
KOP - Build @ 12"/100' DLS	9222.54	0.00	178.82	9222.54	0.00	0.00	0.00	477552.78	751595.94	N 32 18 39.71	W 103 39 9.91	0.00	0.00	0.00
	9300.00	9.30	178.82	9299.66	6.27	-6.27	0.13	477546.51	751596.07	N 32 18 39.65	W 103 39 9.91	6.27	178.82	12.00
Landing Point	9400.00	21.30	178.82	9395.94	32.60	-32.60	0.67	477520.19	751596.61	N 32 18 39.39	W 103 39 9.91	32.60	178.82	12.00
	9500.00	33.30	178.82	9484.64	78.38	-78.36	1.61	477474.42	751597.55	N 32 18 38.93	W 103 39 9.90	78.38	178.82	12.00
	9600.00	45.30	178.82	9561.89	141.59	-141.56	2.92	477411.22	751598.86	N 32 18 38.31	W 103 39 9.89	141.59	178.82	12.00
	9700.00	57.30	178.82	9624.31	219.49	-219.44	4.52	477333.35	751600.46	N 32 18 37.54	W 103 39 9.88	219.49	178.82	12.00
	9800.00	69.30	178.82	9669.16	308.66	-308.59	6.36	477244.20	751602.30	N 32 18 36.66	W 103 39 9.86	308.66	178.82	12.00
	9900.00	81.30	178.82	9694.50	405.21	-405.12	8.35	477147.67	751604.29	N 32 18 35.70	W 103 39 9.85	405.21	178.82	12.00
	9972.54	90.00	178.82	9700.00	477.46	-477.36	9.84	477075.44	751605.78	N 32 18 34.99	W 103 39 9.83	477.46	178.82	12.00
	10000.00	90.00	178.82	9700.00	504.93	-504.82	10.40	477047.98	751606.34	N 32 18 34.71	W 103 39 9.83	504.93	178.82	0.00
	10100.00	90.00	178.82	9700.00	604.93	-604.80	12.46	476948.00	751608.40	N 32 18 33.72	W 103 39 9.81	604.93	178.82	0.00
	10200.00	90.00	178.82	9700.00	704.93	-704.78	14.52	476848.03	751610.46	N 32 18 32.74	W 103 39 9.80	704.93	178.82	0.00
	10300.00	90.00	178.82	9700.00	804.93	-804.76	16.58	476748.06	751612.52	N 32 18 31.75	W 103 39 9.78	804.93	178.82	0.00
	10400.00	90.00	178.82	9700.00	904.93	-904.74	18.64	476648.08	751614.58	N 32 18 30.76	W 103 39 9.76	904.93	178.82	0.00
	10500.00	90.00	178.82	9700.00	1004.93	-1004.72	20.70	476548.11	751616.64	N 32 18 29.77	W 103 39 9.75	1004.93	178.82	0.00
	10600.00	90.00	178.82	9700.00	1104.93	-1104.70	22.76	476448.13	751618.70	N 32 18 28.78	W 103 39 9.73	1104.93	178.82	0.00
	10700.00	90.00	178.82	9700.00	1204.93	-1204.67	24.82	476348.16	751620.76	N 32 18 27.79	W 103 39 9.71	1204.93	178.82	0.00
	10800.00	90.00	178.82	9700.00	1304.93	-1304.65	26.88	476248.18	751622.82	N 32 18 26.80	W 103 39 9.70	1304.93	178.82	0.00
	10900.00	90.00	178.82	9700.00	1404.93	-1404.63	28.94	476148.21	751624.88	N 32 18 25.81	W 103 39 9.68	1404.93	178.82	0.00
	11000.00	90.00	178.82	9700.00	1504.93	-1504.61	31.00	476048.23	751626.94	N 32 18 24.82	W 103 39 9.66	1504.93	178.82	0.00
	11100.00	90.00	178.82	9700.00	1604.93	-1604.59	33.06	475948.26	751629.00	N 32 18 23.83	W 103 39 9.65	1604.93	178.82	0.00
	11200.00	90.00	178.82	9700.00	1704.93	-1704.57	35.12	475848.28	751631.06	N 32 18 22.84	W 103 39 9.63	1704.93	178.82	0.00
	11300.00	90.00	178.82	9700.00	1804.93	-1804.55	37.18	475748.31	751633.12	N 32 18 21.85	W 103 39 9.61	1804.93	178.82	0.00
	11400.00	90.00	178.82	9700.00	1904.93	-1904.53	39.24	475648.34	751635.18	N 32 18 20.86	W 103 39 9.60	1904.93	178.82	0.00
	11500.00	90.00	178.82	9700.00	2004.93	-2004.50	41.30	475548.36	751637.24	N 32 18 19.87	W 103 39 9.58	2004.93	178.82	0.00
	11600.00	90.00	178.82	9700.00	2104.93	-2104.48	43.36	475448.39	751639.30	N 32 18 18.88	W 103 39 9.56	2104.93	178.82	0.00
	11700.00	90.00	178.82	9700.00	2204.93	-2204.46	45.42	475348.41	751641.36	N 32 18 17.89	W 103 39 9.55	2204.93	178.82	0.00
	11800.00	90.00	178.82	9700.00	2304.93	-2304.44	47.48	475248.44	751643.42	N 32 18 16.90	W 103 39 9.53	2304.93	178.82	0.00
	11900.00	90.00	178.82	9700.00	2404.93	-2404.42	49.54	475148.46	751645.48	N 32 18 15.92	W 103 39 9.51	2404.93	178.82	0.00
	12000.00	90.00	178.82	9700.00	2504.93	-2504.40	51.60	475048.49	751647.54	N 32 18 14.93	W 103 39 9.50	2504.93	178.82	0.00
	12100.00	90.00	178.82	9700.00	2604.93	-2604.38	53.66	474948.51	751649.60	N 32 18 13.94	W 103 39 9.48	2604.93	178.82	0.00
	12200.00	90.00	178.82	9700.00	2704.93	-2704.36	55.72	474848.54	751651.66	N 32 18 12.95	W 103 39 9.46	2704.93	178.82	0.00
	12300.00	90.00	178.82	9700.00	2804.93	-2804.33	57.78	474748.56	751653.72	N 32 18 11.96	W 103 39 9.45	2804.93	178.82	0.00
	12400.00	90.00	178.82	9700.00	2904.93	-2904.31	59.84	474648.59	751655.78	N 32 18 10.97	W 103 39 9.43	2904.93	178.82	0.00
	12500.00	90.00	178.82	9700.00	3004.93	-3004.29	61.90	474548.62	751657.84	N 32 18 9.98	W 103 39 9.41	3004.93	178.82	0.00
	12600.00	90.00	178.82	9700.00	3104.93	-3104.27	63.96	474448.64	751659.90	N 32 18 8.99	W 103 39 9.40	3104.93	178.82	0.00
	12700.00	90.00	178.82	9700.00	3204.93	-3204.25	66.02	474348.67	751661.96	N 32 18 8.00	W 103 39 9.38	3204.93	178.82	0.00
	12800.00	90.00	178.82	9700.00	3304.93	-3304.23	68.08	474248.69	751664.02	N 32 18 7.01	W 103 39 9.36	3304.93	178.82	0.00
	12900.00	90.00	178.82	9700.00	3404.93	-3404.21	70.14	474148.72	751666.08	N 32 18 6.02	W 103 39 9.35	3404.93	178.82	0.00
	13000.00	90.00	178.82	9700.00	3504.93	-3504.19	72.20	474048.74	751668.14	N 32 18 5.03	W 103 39 9.33	3504.93	178.82	0.00
	13100.00	90.00	178.82	9700.00	3604.93	-3604.16	74.26	473948.77	751670.20	N 32 18 4.04	W 103 39 9.31	3604.93	178.82	0.00
	13200.00	90.00	178.82	9700.00	3704.93	-3704.14	76.32	473848.79	751672.26	N 32 18 3.05	W 103 39 9.30	3704.93	178.82	0.00
	13300.00	90.00	178.82	9700.00	3804.93	-3804.12	78.38	473748.82	751674.32	N 32 18 2.06	W 103 39 9.28	3804.93	178.82	0.00
	13400.00	90.00	178.82	9700.00	3904.93	-3904.10	80.44	473648.84	751676.38	N 32 18 1.07	W 103 39 9.26	3904.93	178.82	0.00
	13500.00	90.00	178.82	9700.00	4004.93	-4004.08	82.50	473548.87	751678.44	N 32 18 0.08	W 103 39 9.25	4004.93	178.82	0.00
	13600.00	90.00	178.82	9700.00	4104.93	-4104.06	84.56	473448.89	751680.50	N 32 17 59.10	W 103 39 9.23	4104.93	178.82	0.00

Comments	MD (ft)	Incl (°)	Azim Grid (°)	TVD (ft)	VSEC (ft)	NS (ft)	EW (ft)	Northing (ftUS)	Easting (ftUS)	Latitude (N/S ° ' ")	Longitude (E/W ° ' ")	Closure (ft)	Closure Azimuth (°)	DLS (°/100ft)
	13700.00	90.00	178.82	9700.00	4204.93	-4204.04	86.62	473348.92	751682.56	N 32 17 58.11	W 103 39 9.21	4204.93	178.82	0.00
	13800.00	90.00	178.82	9700.00	4304.93	-4304.02	88.68	473248.95	751684.62	N 32 17 57.12	W 103 39 9.20	4304.93	178.82	0.00
	13900.00	90.00	178.82	9700.00	4404.93	-4403.99	90.74	473148.97	751686.68	N 32 17 56.13	W 103 39 9.18	4404.93	178.82	0.00
	14000.00	90.00	178.82	9700.00	4504.93	-4503.97	92.80	473049.00	751688.74	N 32 17 55.14	W 103 39 9.16	4504.93	178.82	0.00
	14100.00	90.00	178.82	9700.00	4604.93	-4603.95	94.86	472949.02	751690.80	N 32 17 54.15	W 103 39 9.15	4604.93	178.82	0.00
Cimarex Cuervo Federal #23H - PBHL	14117.54	90.00	178.82	9700.00	4622.47	-4621.49	95.22	472931.49	751691.16	N 32 17 53.98	W 103 39 9.15	4622.47	178.82	0.00

Survey Type: Non-Def Plan

Survey Error Model: ISCWSA Rev 0 *** 3-D 95.000% Confidence 2.7955 sigma
Survey Program:

Description	MD From (ft)	MD To (ft)	EOU Freq (ft)	Hole Size (in)	Casing Diameter (in)	Survey Tool Type	Borehole / Survey
	0.000	14117.537	1/100.000	30.000	30.000	SLB_UNKNOWN	Original Borehole / Cimarex Cuervo Federal #23H Rev1 CJG

Drilling 12-1/4" hole
below 13 3/8" Casing


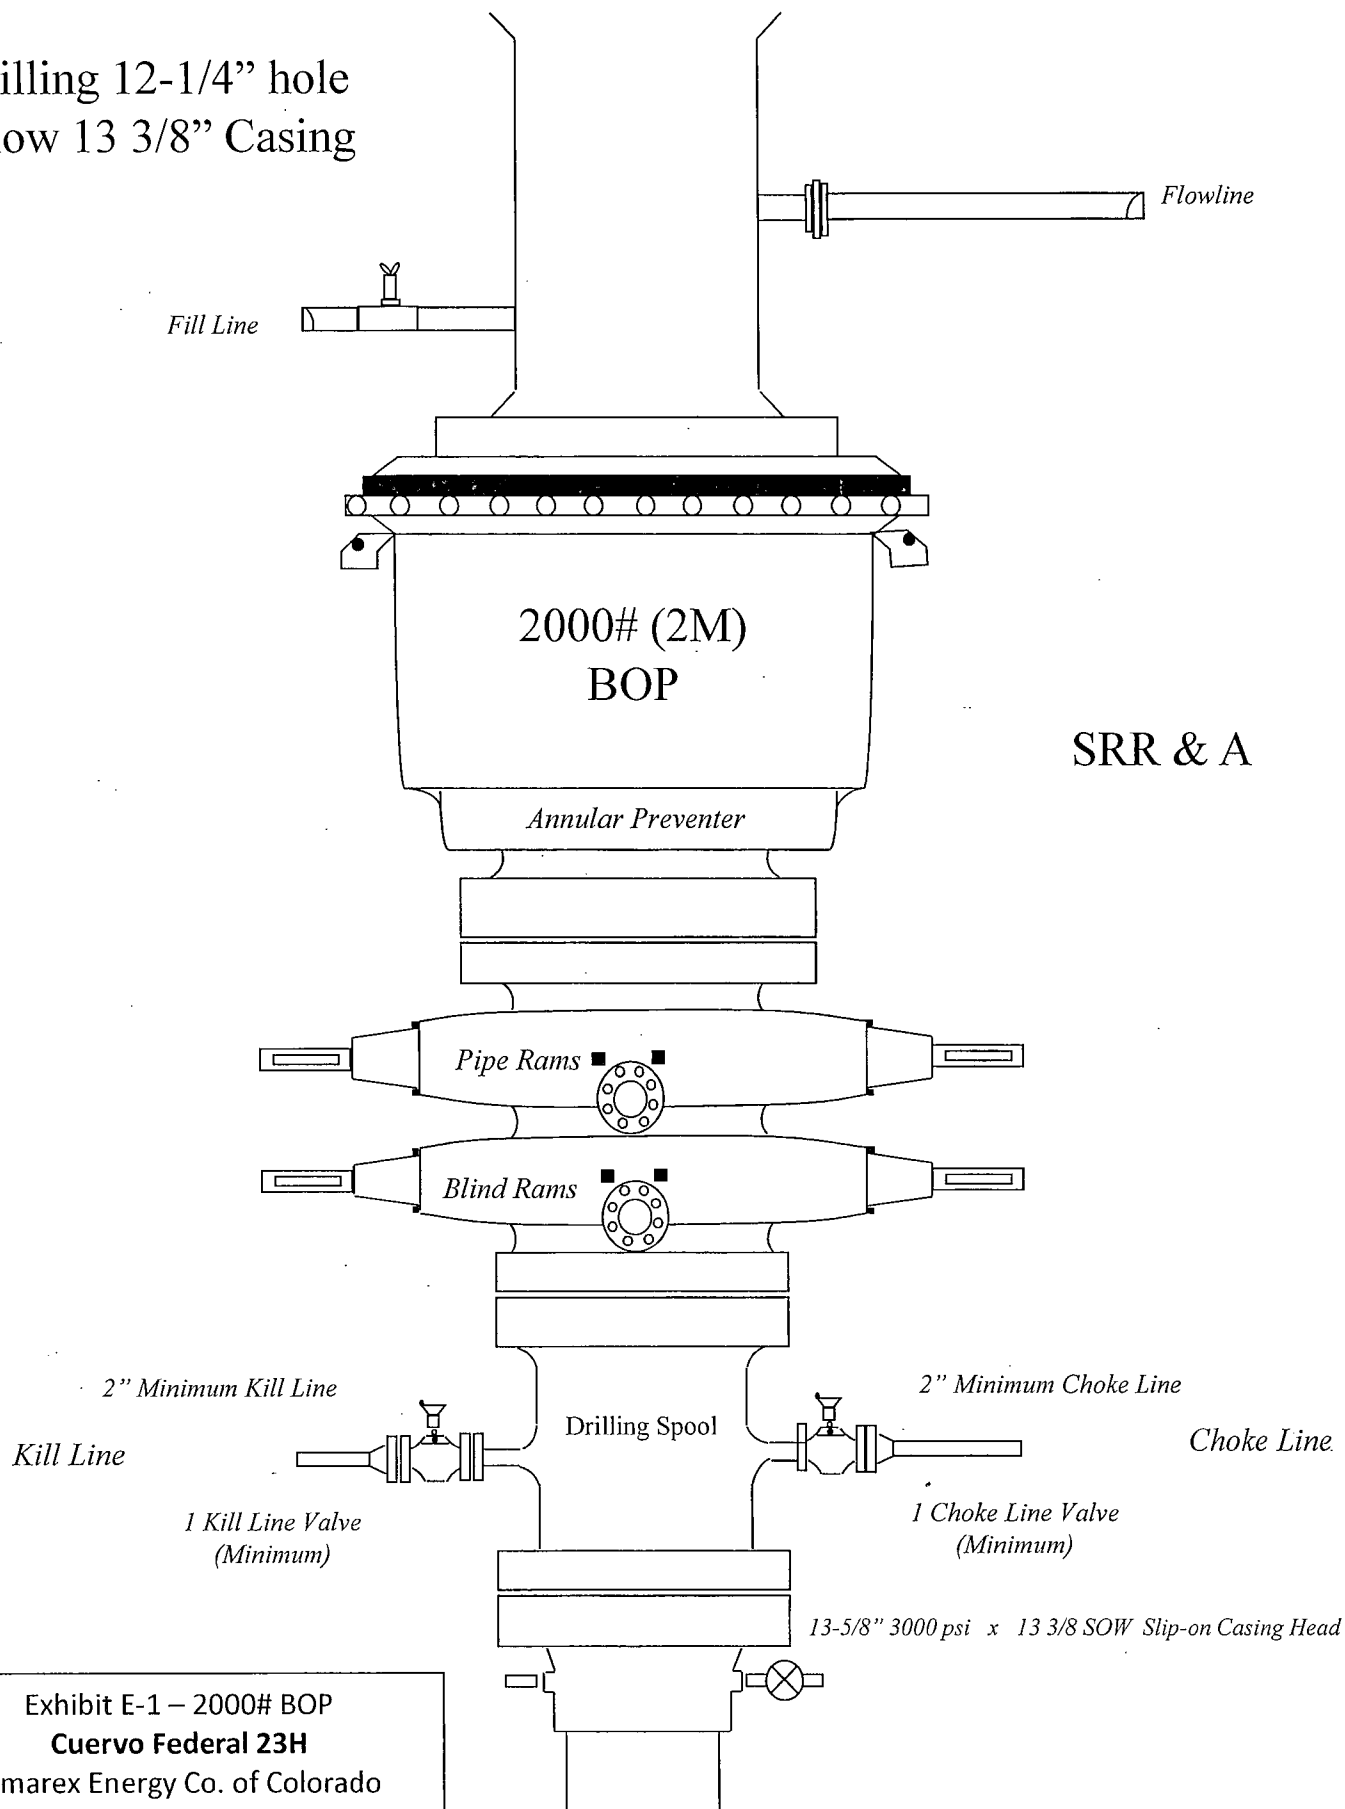


Exhibit E-1 – 2000# BOP
Cuervo Federal 23H
Cimarex Energy Co. of Colorado
14-23S-32E
SHL 330 FNL & 375 FWL
BHL 330 FSL & 440 FWL
Lea County, NM



Drilling 8-3/4" hole
below 9 5/8" Casing

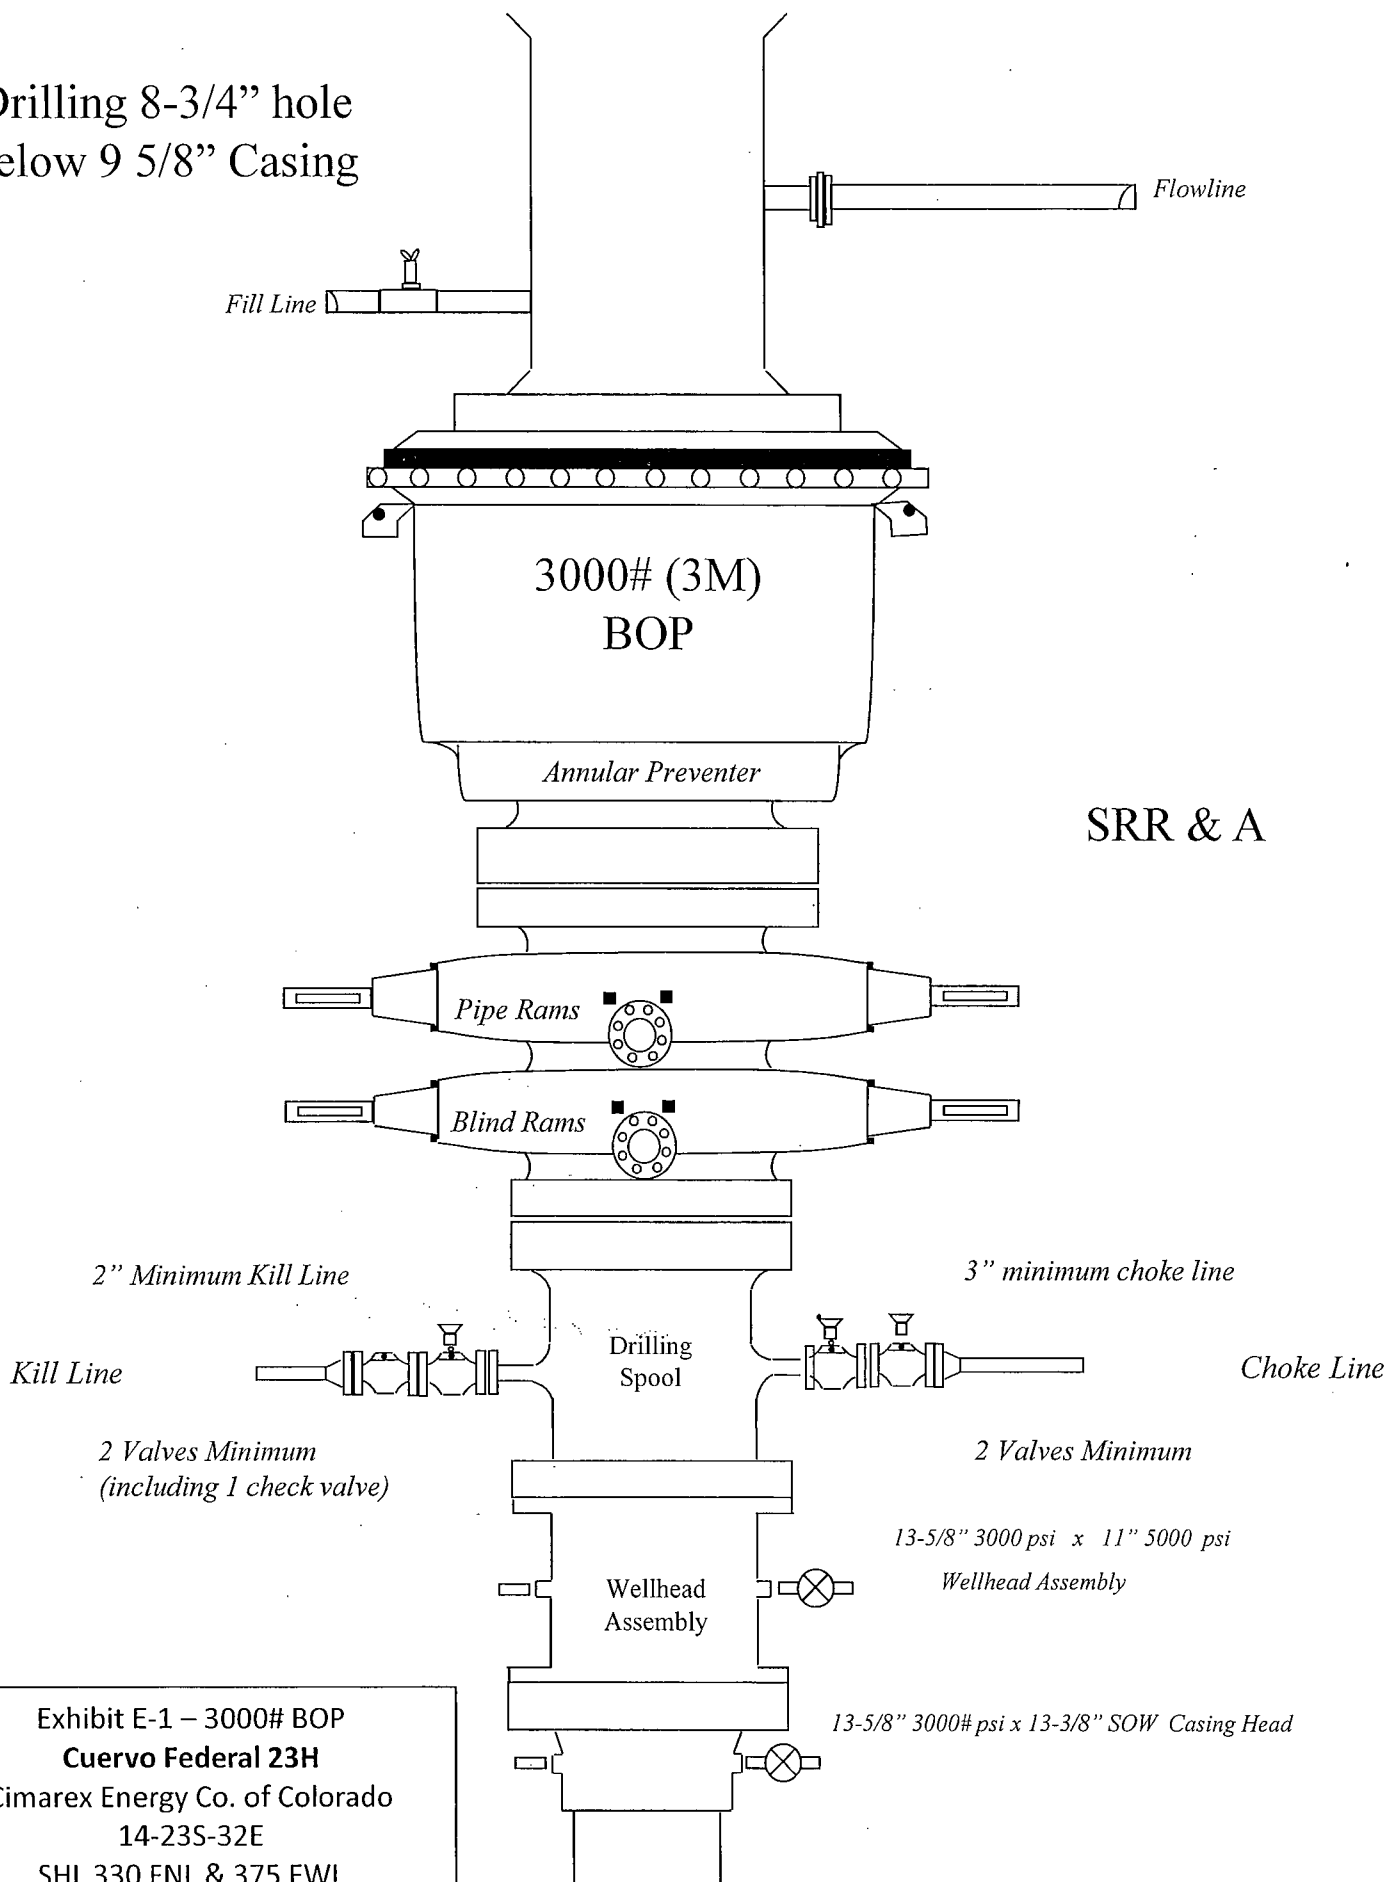

SRR & A

Exhibit E-1 – 3000# BOP
Cuervo Federal 23H
Cimarex Energy Co. of Colorado
14-23S-32E
SHL 330 FNL & 375 FWL
BHL 330 FSL & 440 FWL
Lea County, NM

Choke Line:
 2M System: 2" Minimum
 3M System: 3" Minimum
 OPTIONAL: 4" Flex Hose may be
 used if approved in APD

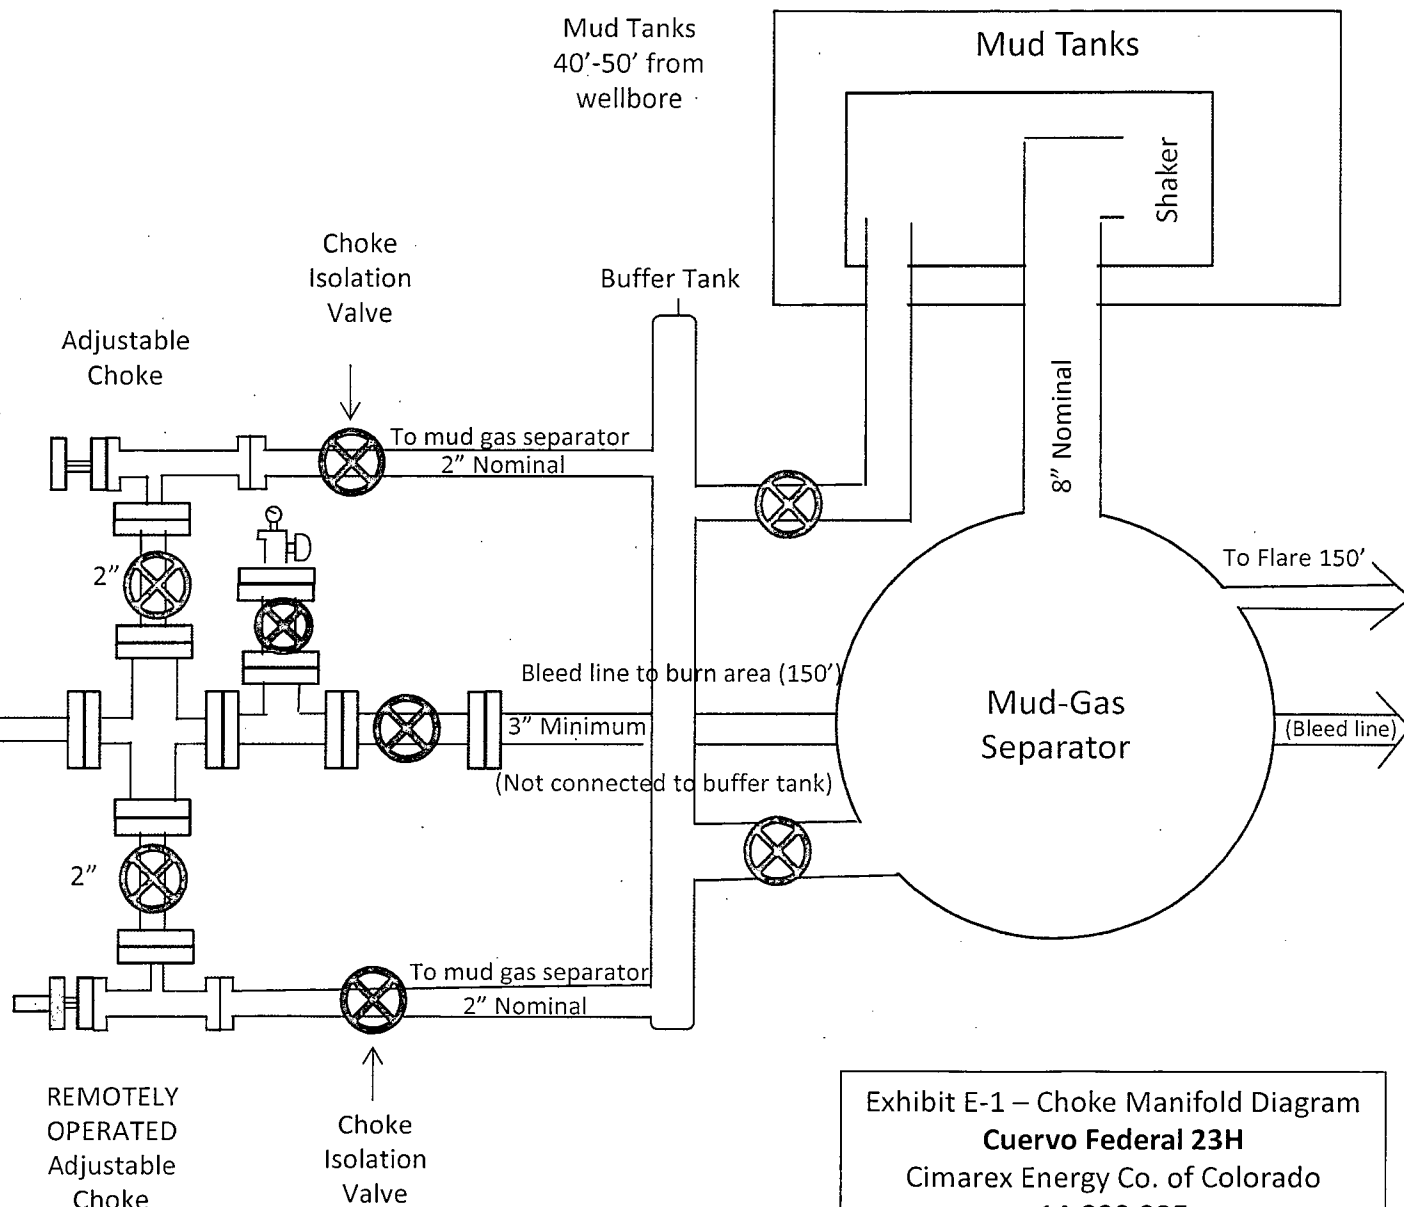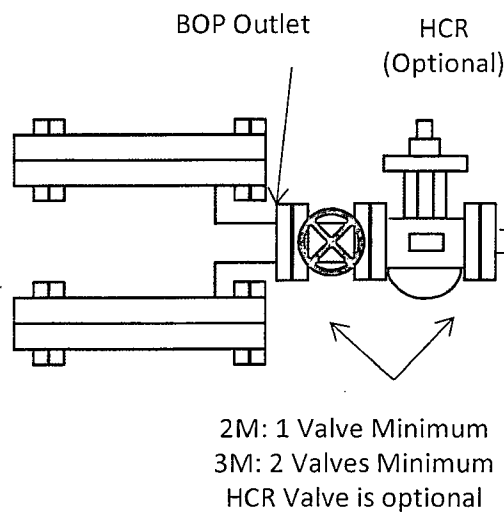

Drilling Operations Choke Manifold 2M/3M Service

Exhibit E-1 – Choke Manifold Diagram
Cuervo Federal 23H
 Cimarex Energy Co. of Colorado
 14-23S-32E
 SHL 330 FNL & 375 FWL
 BHL 330 FSL & 440 FWL
 Lea County, NM

Exhibit F-1 – Co-Flex Hose Hydrostatic Test

Cuervo Federal 23H
Cimarex Energy Co. of Colorado
14-23S-32E
SHL 330 FNL & 375 FWL
BHL 330 FSL & 440 FWL
Lea County, NM



**Midwest Hose
& Specialty, Inc.**

INTERNAL HYDROSTATIC TEST REPORT

Customer: Oderco Inc		P.O. Number: odyd-271	
HOSE SPECIFICATIONS			
Type: Stainless Steel Armor Choke & Kill Hose		Hose Length: 45'ft.	
I.D. 4 INCHES		O.D. 9 INCHES	
WORKING PRESSURE 10,000 PSI	TEST PRESSURE 15,000 PSI	BURST PRESSURE 0 PSI	
COUPLINGS			
Stem Part No. OKC OKC		Ferrule No. OKC OKC	
Type of Coupling: Swage-It			
PROCEDURE			
<u>Hose assembly pressure tested with water at ambient temperature.</u>			
TIME HELD AT TEST PRESSURE 15 MIN.		ACTUAL BURST PRESSURE: 0 PSI	
Hose Assembly Serial Number: 79793		Hose Serial Number: OKC	
Comments:			
Date: 3/8/2011	Tested: <i>A. J. Smith</i>	Approved: <i>Kevin [Signature]</i>	

March 3, 2011



Midwest Hose
& Specialty, Inc.


Internal Hydrostatic Test Graph

Customer: Houston

Pick Ticket #: 94260

Hose Specifications		Verification	
Hose Type C & K	Length 43'	Type of Fitting 41/16 10K	Coupling Method Swage
I.D. 4"	O.D. 6.09"	Die Size 6.38"	Final O.D. 6.25"
Working Pressure 10000 PSI	Hurst Pressure Standard Safety Multiplier/Apply	Hose Serial # 5544	Hose Assembly Serial # 79793

Exhibit F-1 – Co-Flex Hose Hydrostatic Test
Cuervo Federal 23H
Cimarex Energy Co. of Colorado
14-23S-32E
SHL 330 FNL & 375 FWL
BHL 330 FSL & 440 FWL
Lea County, NM

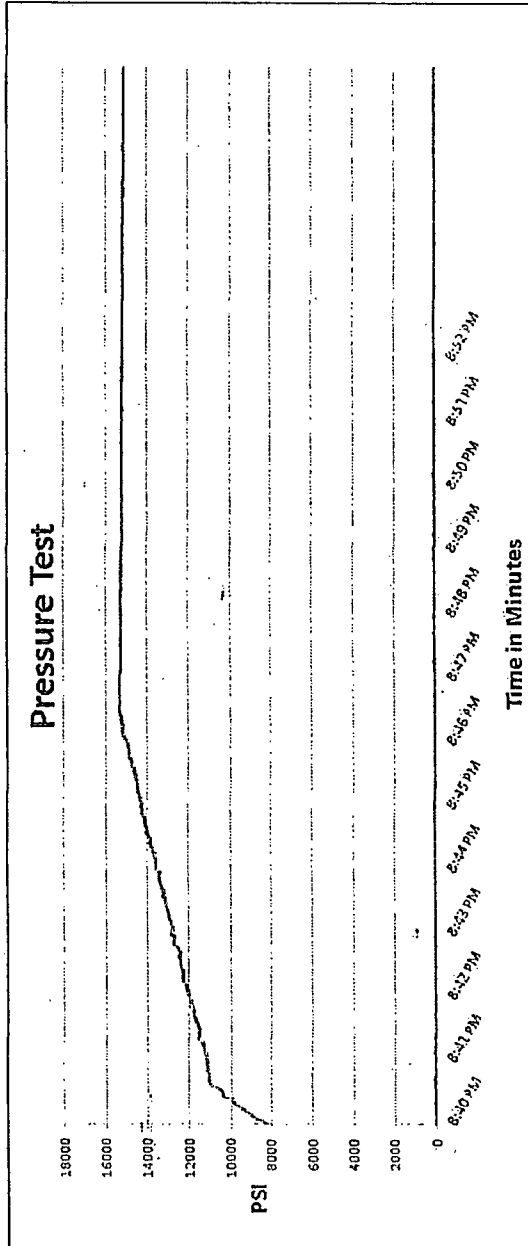

Test Pressure 15000 PSI	Time Held at Test Pressure 11 Minutes	Actual Burst Pressure	Peak Pressure 15489 PSI
----------------------------	--	-----------------------	----------------------------

Comments: Hose assembly pressure tested with water at ambient temperature.

Tested By: Zac McConnell

Approved By: Kim Thomas

[Signature]

[Signature]



Midwest Hose
& Specialty, Inc.

Exhibit F -3- Co-Flex Hose
Cuervo Federal 23H
Cimarex Energy Co. of Colorado
14-23S-32E
SHL 330 FNL & 375 FWL
BHL 330 FSL & 440 FWL
Lea County, NM

Specification Sheet Choke & Kill Hose

The Midwest Hose & Specialty Choke & Kill hose is manufactured with only premium componets. The reinforcement cables, inner liner and cover are made of the highest quality material to handle the tough drilling applications of today's industry. The end connections are available with API flanges, API male threads, hubs, hammer unions or other special fittings upon request. Hose assembly is manufactured to API 7K. This assembly is wrapped with fire resistant vermiculite coated fiberglass insulation, rated at 2000 degrees with stainless steel armor cover.

Working Pressure:	5,000 or 10,000 psi working pressure
Test Pressure:	10,000 or 15,000 psi test pressure
Reinforcement:	Multiple steel cables
Cover:	Stainless Steel Armor
Inner Tube:	Petroleum resistant, Abrasion resistant
End Fitting:	API flanges, API male threads, threaded or butt weld hammer unions, unbolt and other special connections
Maximum Length:	110 Feet
ID:	2-1/2", 3", 3-1/2", 4"
Operating Temperature:	-22 deg F to +180 deg F (-30 deg C to +82 deg C)

Exhibit F-2 - Co-Flex Hose
Cuervo Federal 23H
Cimarex Energy Co. of Colorado
14-23S-32E
SHL 330 FNL & 375 FWL
BHL 330 FSL & 440 FWL
Lea County, NM





Midwest Hose & Specialty, Inc.

Certificate of Conformity

Customer:		PO
DEM		ODYD-271
SPECIFICATIONS		
Sales Order	Dated:	
79793	3/8/2011	
We hereby certify that the material supplied for the referenced purchase order to be true according to the requirements of the purchase order and current industry standards Supplier: Midwest Hose & Specialty, Inc. 10640 Tanner Road Houston, Texas 77041		
Comments:		
Approved:		Date:
<i>David Garcia</i>		3/8/2011

Exhibit F – Co-Flex Hose
Cuervo Federal 23H
Cimarex Energy Co. of Colorado
14-23S-32E
SHL 330 FNL & 375 FWL
BHL 330 FSL & 440 FWL
Lea County, NM

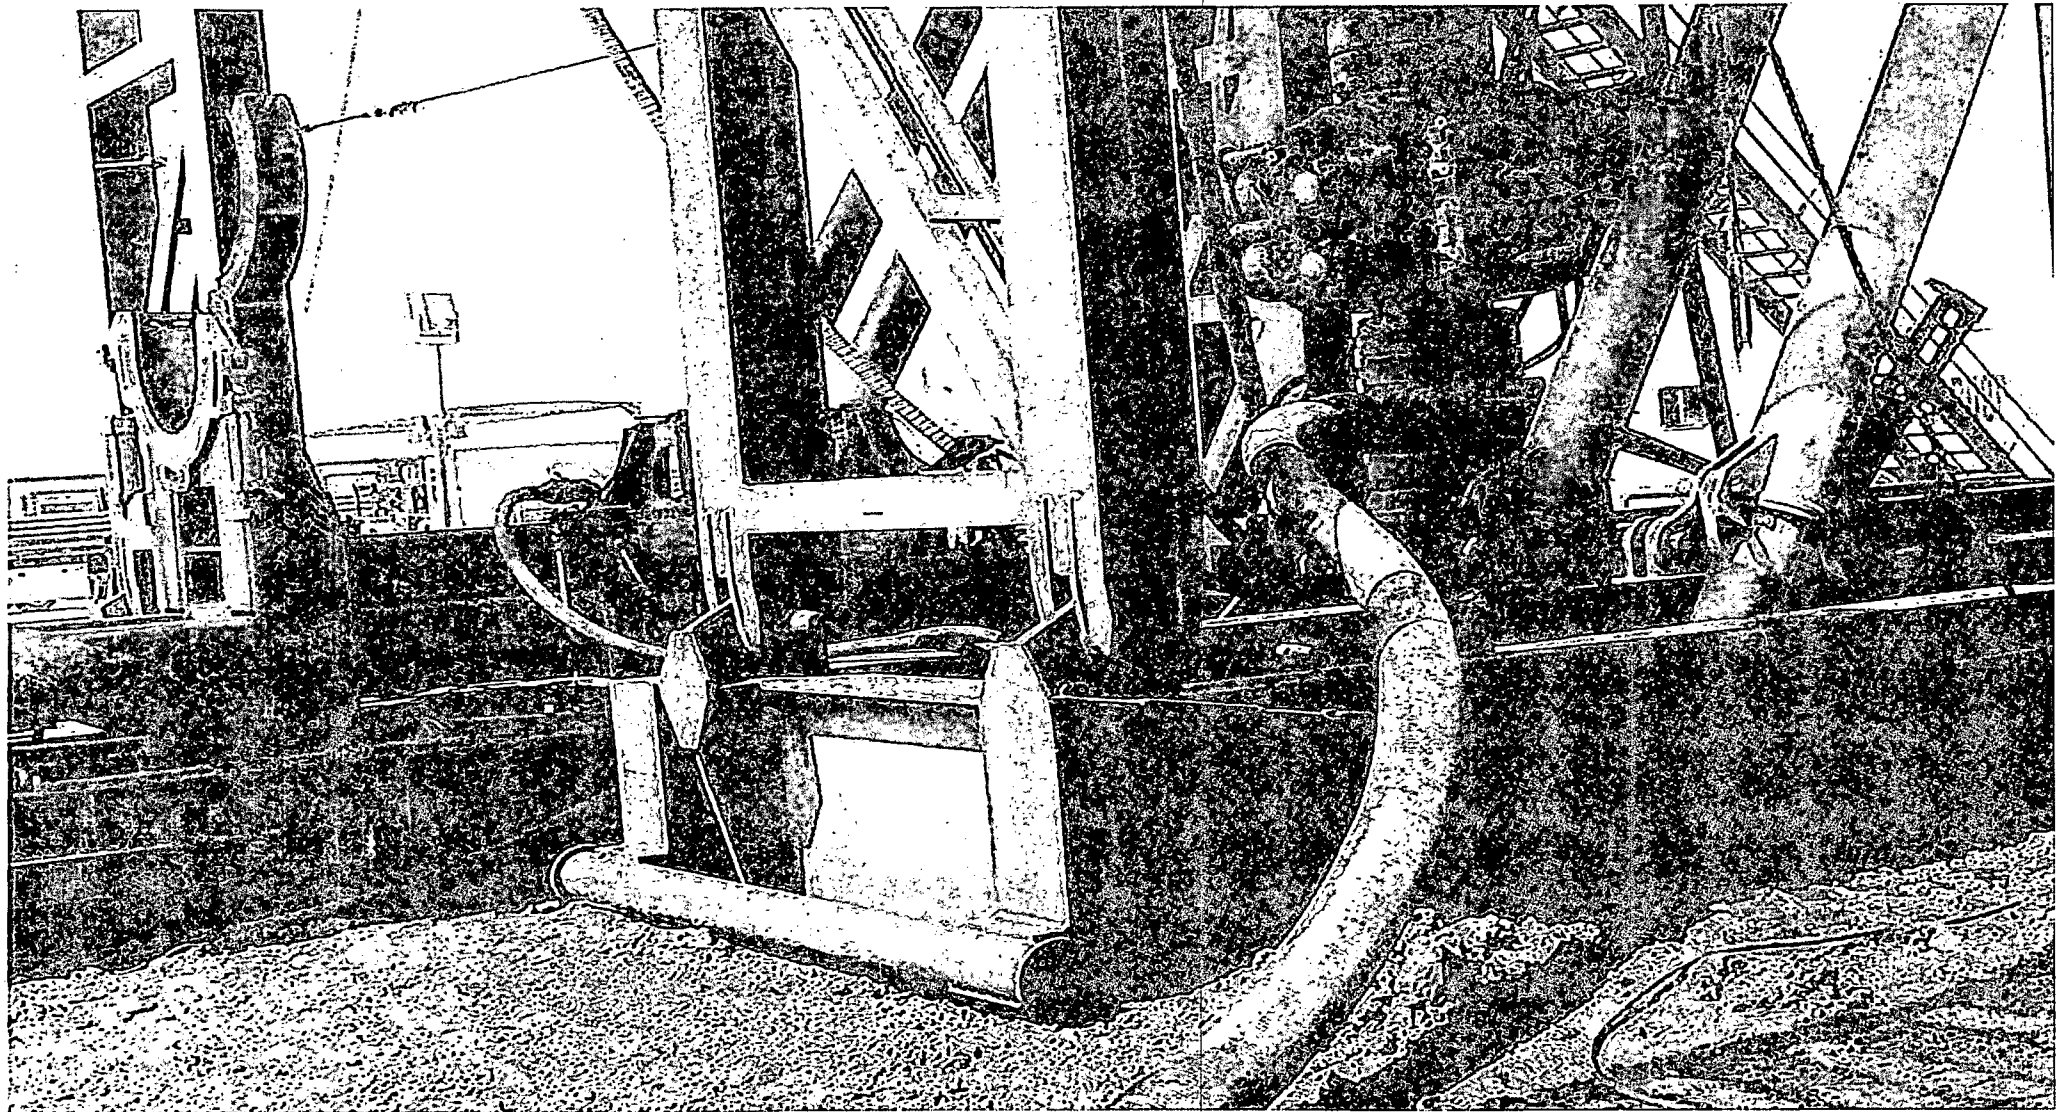

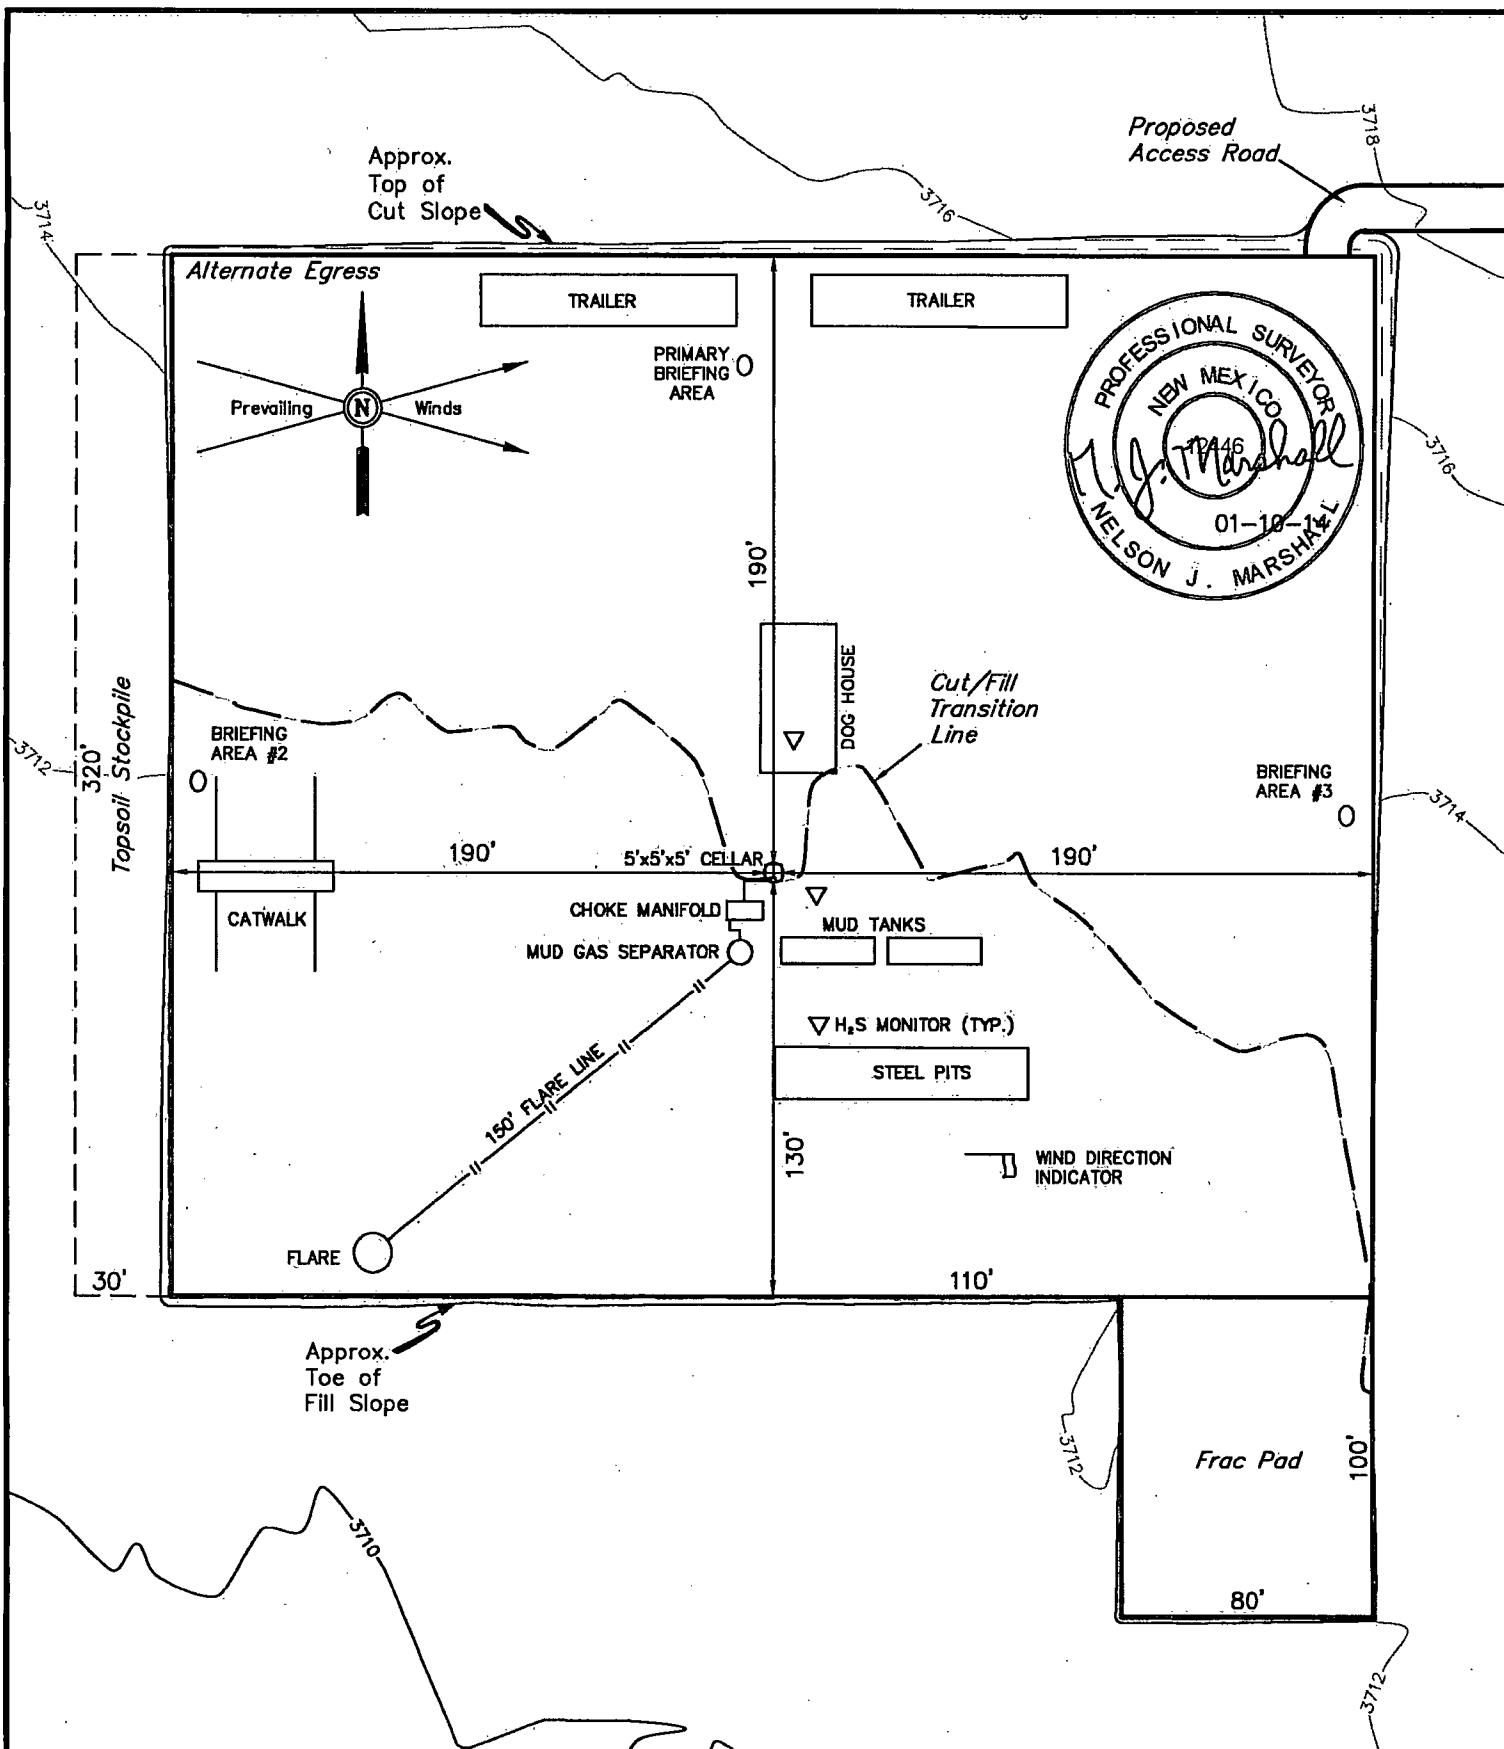

NOTES:

- Flare pit is to be located a min. of 160' from the well head.



CIMAREX ENERGY CO.

CUERVO FEDERAL #23H
SECTION 14, T23S, R32E, N.M.P.M.
330' FNL 375' FWL

DRAWN BY: B.D.H.

SCALE: 1" = 60'

DATE: 01-02-13

REVISED:

TYPICAL RIG LAYOUT

EXHIBIT D



Corporate Office * 85 South 200 East
Vernal, UT 84078 * (435) 789-1017