

UNITED STATES
DEPARTMENT OF THE INTERIOR
BUREAU OF LAND MANAGEMENTFORM APPROVED
OMB No. 1004-0137
Expires: July 31, 2010

WELL COMPLETION OR RECOMPLETION REPORT AND LOG

1a. Type of Well ☒ Oil Well ☐ Gas Well ☐ Dry ☐ Other			5. Lease Serial No. NMNM55149		
b. Type of Completion ☒ New Well ☐ Work Over ☐ Deepen ☐ Plug Back ☐ Diff. Resvr. Other _____			6. If Indian, Allottee or Tribe Name		
2. Name of Operator OXY USA INC			7. Unit or CA Agreement Name and No.		
Contact: JENNIFER A DUARTE E-Mail: JENNIFER_DUARTE@OXY.COM			8. Lease Name and Well No. CORBIN SOUTH FEDERAL COM 2		
3. Address PO BOX 4294 HOUSTON, TX 77210			9. API Well No. 30-016-41424		
3a. Phone No. (include area code) Ph: 713-513-6640			10. Field and Pool, or Exploratory CORBIN WOLFCAMP SOUTH		
4. Location of Well (Report location clearly and in accordance with Federal requirements)* At surface NWSW 1900FSL 800FWL At top prod interval reported below NWSW 1900FSL 800FWL At total depth NWSW 1900FSL 800FWL			11. Sec., T., R., M., or Block and Survey or Area Sec 9 T18S R33E Mer		
14. Date Spudded 01/02/2014			15. Date T.D. Reached 01/24/2014		
16. Date Completed ☐ D & A ☒ Ready to Prod. 04/01/2014			17. Elevations (DF, KB, RT, GL)* 3926 GL		
18. Total Depth: MD 12014 TVD 12014			19. Plug Back T.D.: MD 11927 TVD 11927		
20. Depth Bridge Plug Set: MD TVD			21. Type Electric & Other Mechanical Logs Run (Submit copy of each) COMBO LOGS		
22. Was well cored? ☒ No ☐ Yes (Submit analysis) Was DST run? ☒ No ☐ Yes (Submit analysis) Directional Survey? ☒ No ☐ Yes (Submit analysis)					

23. Casing and Liner Record (Report all strings set in well)

Hole Size	Size/Grade	Wt. (#/ft.)	Top (MD)	Bottom (MD)	Stage Cementer Depth	No. of Sk. & Type of Cement	Slurry Vol. (BBL)	Cement Top*	Amount Pulled
14.750	11.750 J55	47.0		1523		1130		0	0
10.625	8.625 J55	32.0		2966		620		0	0
7.875	5.500 110	17.0		12014		1270		0	0

24. Tubing Record

Size	Depth Set (MD)	Packer Depth (MD)	Size	Depth Set (MD)	Packer Depth (MD)	Size	Depth Set (MD)	Packer Depth (MD)
2.875	11305							

25. Producing Intervals

Formation	Top	Bottom	Perforated Interval	Size	No. Holes	Perf. Status
A) WOLFCMP	10040	12014	10055 TO 11646	0.430	126	PRODUCING
B)						
C)						
D)						

26. Perforation Record

27. Acid, Fracture, Treatment, Cement Squeeze, Etc.

Depth Interval	Amount and Type of Material
10055 TO 11646	FLUID - 97,719 GALS WATER FRAC G - R; 15,618 GALS DELTA FRAC 140 - R; 7,450 GALS 15% HCL; PROPPANT

28. Production - Interval A

Date First Produced	Test Date	Hours Tested	Test Production	Oil BBL	Gas MCF	Water BBL	Oil Gravity Corr. API	Gas Gravity	Production Method
04/15/2014	04/15/2014	24	→	27.0	0.0	136.0	40.0		ELECTRIC PUMPING UNIT
Choke Size	Tbg. Press. Flwg. SI	Csg. Press. 95.0	24 Hr. Rate →	Oil BBL 27	Gas MCF 0	Water BBL 136	Gas:Oil Ratio 0	Well Status POW	

28a. Production - Interval B

Date First Produced	Test Date	Hours Tested	Test Production	Oil BBL	Gas MCF	Water BBL	Oil Gravity Corr. API	Gas Gravity	Production Method
			→						
Choke Size	Tbg. Press. Flwg. SI	Csg. Press.	24 Hr. Rate →	Oil BBL	Gas MCF	Water BBL	Gas:Oil Ratio	Well Status	

(See Instructions and spaces for additional data on reverse side)

ELECTRONIC SUBMISSION #246802 VERIFIED BY THE BLM
** OPERATOR-SUBMITTED ** OPEIOCD Conditions of Approval ==
Accepted for **RECORD ONLY**, All Federal
forms requires BLM Approval.

JUN 23 2014

28b. Production - Interval C

Date First Produced	Test Date	Hours Tested	Test Production	Oil BBL	Gas MCF	Water BBL	Oil Gravity Corr. API	Gas Gravity	Production Method
			→						
Choke Size	Tbg. Press. Flwg. SI	Csg. Press.	24 Hr. Rate	Oil BBL	Gas MCF	Water BBL	Gas:Oil Ratio	Well Status	
			→						

28c. Production - Interval D

Date First Produced	Test Date	Hours Tested	Test Production	Oil BBL	Gas MCF	Water BBL	Oil Gravity Corr. API	Gas Gravity	Production Method
			→						
Choke Size	Tbg. Press. Flwg. SI	Csg. Press.	24 Hr. Rate	Oil BBL	Gas MCF	Water BBL	Gas:Oil Ratio	Well Status	
			→						

29. Disposition of Gas(Sold, used for fuel, vented, etc.)
SOLD

30. Summary of Porous Zones (Include Aquifers):

Show all important zones of porosity and contents thereof: Cored intervals and all drill-stem tests, including depth interval tested, cushion used, time tool open, flowing and shut-in pressures and recoveries.

31. Formation (Log) Markers

Formation	Top	Bottom	Descriptions, Contents, etc.	Name	Top Meas. Depth
SEVEN RIVERS	3449		DOLO, ANHY, SHALE, SAND; OIL	RUSTLER	1505
QUEEN	4275		DOLO, ANHY, SANDSTONE; OIL	SALADO	1714
DELEWARE	5084		DOLO, SANDY DOLO, SANDSTONE; WATER	TANSIL	2667
CHERRY CANYON	5228		DOLO, SANDY DOLO, SANDSTONE; WATER	YATES	3107
BRUSHY CANYON	5921		SANDSTONE, SHALE, DOLO; WATER	SEVEN RIVERS	3449
BONE SPRING	6899		LIMES, SANDS, SHALE, DOLO; OIL	QUEEN	4275
WOLFCAMP	10040		LIMES, DOLO, SHALE, CHERT; OIL, GAS	DELAWARE	5084
				CHERRY CANYON	5228

32. Additional remarks (include plugging procedure):

BRUSHY CANYON - 5921
BONE SPRING - 6899
WOLFCAMP - 10040

33. Circle enclosed attachments:

- | | | | |
|---|--------------------|---------------|-----------------------|
| 1. Electrical/Mechanical Logs (1 full set req'd.) | 2. Geologic Report | 3. DST Report | 4. Directional Survey |
| 5. Sundry Notice for plugging and cement verification | 6. Core Analysis | 7. Other: | |

34. I hereby certify that the foregoing and attached information is complete and correct as determined from all available records (see attached instructions):

Electronic Submission #246802 Verified by the BLM Well Information System.
For OXY USA INC, sent to the Hobbs

Name (please print) JENNIFER A DUARTE

Title REGULATORY SPECIALIST

Signature (Electronic Submission)

Date 05/23/2014

Title 18 U.S.C. Section 1001 and Title 43 U.S.C. Section 1212, make it a crime for any person knowingly and willfully to make to any department or agency of the United States any false, fictitious or fraudulent statements or representations as to any matter within its jurisdiction.

**** ORIGINAL ** ORIGINAL ** ORIGINAL ** ORIGINAL ** ORIGINAL ** ORIGINAL ** ORIGINAL ****



Weatherford[®]

Evaluation, Drilling & Intervention
10000 West County Rd. 116
P.O. Box 61028
Midland, TX USA 79711
Tel. (432) 561-8892 Fax (432) 561-8895

Occidental Permian Ltd.
5 Greenway Plaza Suite 110
Houston Tx 77046

Date: March 4, 2014

Attention: Anthony Tsacher

HOBBS OCD

Re: Occidental Permian Ltd
Well: Corbin South Fed #2
Lea County, New Mexico

MAY 08 2014

RECEIVED

Enclosed, please find the original survey performed on the referenced well by Precision Energy Services, Inc. (P-5 No. 676004), a Weatherford company. Other information required by your office is as follows:

Name & Title Of Surveyor	Well Number	Surveyed Depths	Dates Performed	Type of Survey
Jeremy Orona MWD Supervisor	2H	316' MD 11944' MD	1-2-2014 1-24-2014	Measurement While Drilling


A notarized plan vs. actual is attached to the survey report. If any other information is required, please contact the undersigned at the letterhead address and phone number.

Daniel Rodriguez
MWD Coordinator

On this, the 12th day of March, 20 14, before me a notary public, the undersigned officer, personally appeared Daniel Rodriguez, known to me (or satisfactorily proven) to be the person whose name is subscribed to the within instrument, and acknowledged that he executed the same for the purposes therein contained.

In witness hereof, I hereunto set my hand and official seal.

Notary Public

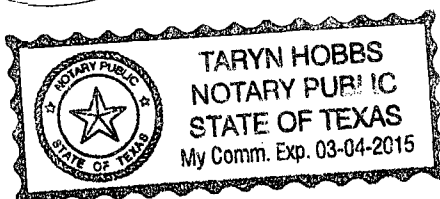



Weatherford International Ltd.

WFT Survey Report X&Y's



Weatherford

Company: Occidental Permian Ltd.	Date: 3/4/2014	Time: 11:05:59	Page: 1
Field: Eddy Co, NM (Nad 27)	Co-ordinate(NE) Reference:	Well: Corbin South Fed #2, Grid North	
Site: Corbin South Fed #2	Vertical (TVD) Reference:	SITE 3950.9	
Well: Corbin South Fed #2	Section (VS) Reference:	Well: (0.00N,0.00E,323.54Azi)	
Wellpath: 1	Survey Calculation Method:	Minimum Curvature	Db: Sybase

Survey: MWD **Start Date:** 1/15/2014

Company: Weatherford International Ltd. **Engineer:** Michael Dill
Tool: MWD;MWD - Standard **Tied-to:** User Defined

Site: Corbin South Fed #2

HOBBS OCD

Site Position: Northing: 640788.60 ft Latitude: 32 45 35.582 N
From: Map **Easting:** 702826.00 ft Longitude: 103 40 24.786 W
Position Uncertainty: 0.00 ft **North Reference:** Grid
Ground Level: 3926.90 ft **Grid Convergence:** 0.36 deg

MAY 08 2014

Well: Corbin South Fed #2 **Slot Name:**

RECEIVED

Well Position: +N/-S 0.00 ft Northing: 640788.60 ft Latitude: 32 45 35.582 N
Position Uncertainty: +E/-W 0.00 ft Easting: 702826.00 ft Longitude: 103 40 24.786 W

Wellpath: 1 **Drilled From:** Surface
Current Datum: SITE **Height** 3950.90 ft **Tie-on Depth:** 0.00 ft
Magnetic Data: 1/15/2014 **Above System Datum:** Mean Sea Level
Field Strength: 48694 nT **Declination:** 7.36 deg
Vertical Section: Depth From (TVD) +N/-S Mag Dip Angle: 60.60 deg
ft ft ft
0.00 0.00 0.00 323.54

Survey

MD ft	Incl deg	Azim deg	TVD ft	N/S ft	E/W ft	DLS deg/100ft	VS ft	MapN ft	MapE ft	Comment
0.00	0.00	0.00	0.00	0.00	0.00	0.00	0.00	640788.60	702826.00	First WFT Svy
316.00	1.05	246.15	315.98	-1.17	-2.65	0.33	0.63	640787.43	702823.35	
550.00	0.70	247.67	549.95	-2.58	-5.93	0.15	1.45	640786.02	702820.07	
792.00	0.58	232.41	791.94	-3.89	-8.27	0.09	1.79	640784.71	702817.73	
969.00	0.36	225.34	968.93	-4.83	-9.37	0.13	1.69	640783.77	702816.63	
1147.00	0.25	330.89	1146.93	-4.88	-9.96	0.28	1.99	640783.72	702816.04	
1364.00	0.25	318.87	1363.93	-4.11	-10.50	0.02	2.94	640784.49	702815.50	
1591.00	0.28	347.94	1590.93	-3.20	-10.94	0.06	3.93	640785.40	702815.06	
1780.00	0.35	2.64	1779.92	-2.17	-11.01	0.06	4.80	640786.43	702814.99	
1968.00	0.58	14.57	1967.92	-0.67	-10.75	0.13	5.85	640787.93	702815.25	
2157.00	0.49	9.33	2156.91	1.05	-10.38	0.05	7.01	640789.65	702815.62	
2346.00	0.63	20.11	2345.90	2.82	-9.89	0.09	8.15	640791.42	702816.11	
2535.00	1.01	27.89	2534.88	5.27	-8.75	0.21	9.44	640793.87	702817.25	
2725.00	1.20	32.39	2724.85	8.43	-6.90	0.11	10.88	640797.03	702819.10	
2913.00	1.57	35.86	2912.79	12.18	-4.34	0.20	12.38	640800.78	702821.66	
3040.00	1.90	40.26	3039.73	15.20	-1.96	0.28	13.39	640803.80	702824.04	
3135.00	1.62	359.19	3134.69	17.74	-0.96	1.33	14.84	640806.34	702825.04	
3229.00	2.21	325.35	3228.64	20.56	-2.01	1.33	17.73	640809.16	702823.99	
3323.00	2.06	289.77	3322.58	22.63	-4.63	1.40	20.95	640811.23	702821.37	
3418.00	1.13	257.81	3417.54	23.01	-7.15	1.32	22.75	640811.61	702818.85	
3513.00	1.09	254.22	3512.53	22.56	-8.94	0.08	23.46	640811.16	702817.06	
3607.00	1.26	246.09	3606.51	21.90	-10.74	0.25	24.00	640810.50	702815.26	
3796.00	1.14	246.95	3795.47	20.32	-14.37	0.06	24.89	640808.92	702811.63	
3986.00	0.72	252.91	3985.44	19.23	-17.25	0.23	25.72	640807.83	702808.75	
4175.00	0.43	246.72	4174.43	18.60	-19.04	0.16	26.28	640807.20	702806.96	
4364.00	0.40	296.65	4363.43	18.62	-20.28	0.19	27.03	640807.22	702805.72	
4553.00	0.42	8.88	4552.42	19.60	-20.76	0.26	28.10	640808.20	702805.24	
4742.00	0.31	2.95	4741.42	20.79	-20.63	0.06	28.98	640809.39	702805.37	
4931.00	0.66	29.66	4930.41	22.25	-20.07	0.22	29.82	640810.85	702805.93	
5120.00	0.70	17.83	5119.40	24.29	-19.17	0.08	30.93	640812.89	702806.83	



Weatherford International Ltd.

WFT Survey Report X&Y's



Weatherford

Company: Occidental Permian Ltd.	Date: 3/4/2014	Time: 11:05:59	Page: 2
Field: Eddy Co, NM (Nad 27)	Co-ordinate(NE) Reference: Well: Corbin South Fed #2, Grid North		
Site: Corbin South Fed #2	Vertical (TVD) Reference: SITE 3950.9		
Well: Corbin South Fed #2	Section (VS) Reference: Well (0.00N,0.00E,323.54Azi)		
Wellpath: 1	Survey Calculation Method: Minimum Curvature	Db: Sybase	

Survey

MD ft	Incl deg	Azim deg	TVD ft	N/S ft	E/W ft	DLS deg/100ft	VS ft	MapN ft	MapE ft	Comment
5309.00	1.25	308.17	5308.38	26.67	-20.44	0.64	33.59	640815.27	702805.56	
5498.00	1.26	318.52	5497.33	29.50	-23.44	0.12	37.65	640818.10	702802.56	
5593.00	1.31	321.23	5592.31	31.13	-24.81	0.08	39.78	640819.73	702801.19	
5782.00	1.20	316.65	5781.26	34.25	-27.52	0.08	43.90	640822.85	702798.48	
5971.00	1.63	321.73	5970.20	37.80	-30.55	0.24	48.55	640826.40	702795.45	
6160.00	1.44	327.28	6159.14	41.91	-33.49	0.13	53.61	640830.51	702792.51	
6349.00	2.08	295.84	6348.05	45.40	-37.86	0.60	59.02	640834.00	702788.14	
6538.00	1.54	283.04	6536.96	47.47	-43.43	0.36	63.98	640836.07	702782.57	
6727.00	1.93	288.27	6725.87	49.04	-48.92	0.22	68.51	640837.64	702777.08	
6916.00	0.80	277.25	6914.81	50.20	-53.25	0.61	72.02	640838.80	702772.75	
7106.00	0.91	315.59	7104.79	51.45	-55.62	0.30	74.43	640840.05	702770.38	
7295.00	1.28	350.45	7293.76	54.60	-57.03	0.39	77.80	640843.20	702768.97	
7484.00	1.19	302.96	7482.72	57.75	-59.02	0.53	81.52	640846.35	702766.98	
7673.00	1.25	296.89	7671.68	59.75	-62.51	0.08	85.20	640848.35	702763.49	
7862.00	1.20	308.92	7860.63	61.93	-65.89	0.14	88.96	640850.53	702760.11	
8051.00	1.26	346.46	8049.59	65.19	-67.91	0.42	92.79	640853.79	702758.09	
8241.00	1.97	0.56	8239.52	70.49	-68.37	0.43	97.32	640859.09	702757.63	
8430.00	1.71	8.41	8428.42	76.53	-67.93	0.19	101.91	640865.13	702758.07	
8619.00	1.44	17.76	8617.35	81.58	-66.79	0.20	105.30	640870.18	702759.21	
8808.00	1.15	354.35	8806.30	85.73	-66.25	0.32	108.32	640874.33	702759.75	
8997.00	0.82	347.39	8995.27	88.93	-66.73	0.19	111.18	640877.53	702759.27	
9186.00	1.60	336.99	9184.23	92.68	-68.06	0.43	114.99	640881.28	702757.94	
9375.00	1.54	355.42	9373.16	97.64	-69.29	0.27	119.71	640886.24	702756.71	
9563.00	1.69	338.72	9561.09	102.74	-70.50	0.26	124.53	640891.34	702755.50	
9753.00	2.44	332.61	9750.96	108.95	-73.38	0.41	131.23	640897.55	702752.62	
9942.00	1.72	314.38	9939.84	114.50	-77.26	0.51	138.00	640903.10	702748.74	
10131.00	1.86	322.35	10128.75	118.91	-81.16	0.15	143.87	640907.51	702744.84	
10320.00	1.88	333.83	10317.65	124.13	-84.40	0.20	149.99	640912.73	702741.60	
10509.00	1.73	334.51	10506.55	129.48	-86.99	0.08	155.84	640918.08	702739.01	
10697.00	1.94	326.91	10694.46	134.71	-89.95	0.17	161.80	640923.31	702736.05	
10886.00	1.85	319.27	10883.35	139.70	-93.69	0.14	168.04	640928.30	702732.31	
11075.00	1.34	354.76	11072.28	144.22	-95.88	0.57	172.97	640932.82	702730.12	
11264.00	1.07	344.54	11261.24	148.12	-96.55	0.18	176.51	640936.72	702729.45	
11453.00	1.84	294.99	11450.19	151.10	-99.78	0.74	180.82	640939.70	702726.22	
11642.00	1.75	293.44	11639.09	153.53	-105.17	0.05	185.98	640942.13	702720.83	
11832.00	1.53	274.54	11829.02	154.88	-110.36	0.31	190.15	640943.48	702715.64	
11944.00	1.47	277.81	11940.98	155.20	-113.28	0.09	192.14	640943.80	702712.72	Last WFT Svy
12005.00	1.47	277.81	12001.96	155.41	-114.83	0.00	193.23	640944.01	702711.17	Proj to Bit

Annotation

MD ft	TVD ft	
316.00	315.98	First WFT Svy
11944.00	11940.98	Last WFT Svy
12005.00	12001.96	Proj to Bit

WELLBORE DIAGRAM

(updated: 04-11-14 DJA)


WELL : Corbin South Federal Com #2
FIELD :
API # : 30-025-41424

Spudded: 01/02/14
Completed: 04/01/14
State: New Mexico
County: Lea County
Location: L-09-T18S-R33E
Surface: 1,900' FSL & 800' FWL

GL elev : 3,926.9
DF elev : 3,950.9
KB elev : 3,951.9

Formation Tops:

RSLR	1506
SALT	1714
YATES	3107
SVRV	3449
QUEEN	4275
CAPITAN	4993
DLWR	5084
CHERRY CANYON	5228
BRUSHY CANYON	5921
BSGL	6899
1BSPG SS	8458
2BSPG Carb	8706
2BSPG sand	9035
2BSPG SS	9196
3BSPG Carb	9652
3BSPG SS	9861
WFMP	10040

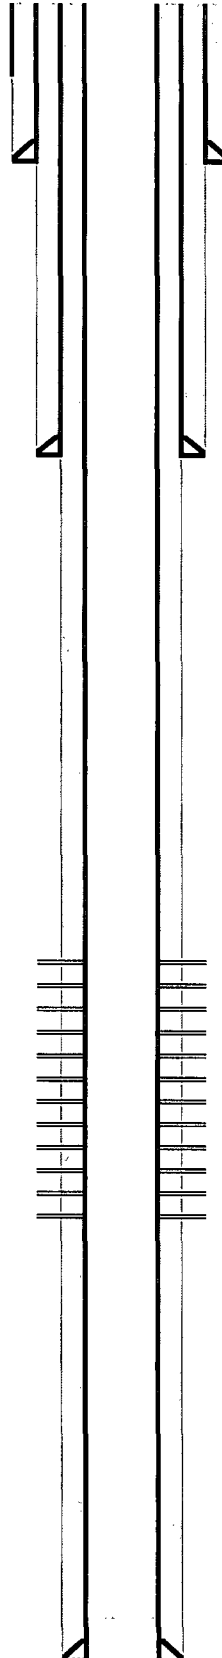

16" Conductor Pipe set @ 125'

Surface Casing:

11-3/4" 47 ppf J-55 @ 1,523', cmt w/ 1,130 sxs, circ. 6 sxs; 14 3/4" hole dia.

Intermediate Casing:

8-5/8" 32 ppf J-55 @ 2,966', cmt w/ 620 sxs, circ. 129 sxs; 10 5/8" hole dia.

Production Casing:

5-1/2" 17 ppf P-110 @ 12,014', cmt w/ 1,270 sxs, circ. 106 sxs; 7-7/8" hole dia.

Wolfcamp Perfs:


02/18/14 - 10,055' - 10,057' / 10,064' - 10,068' / 10,134' - 10,140' / 10,178' - 10,182' / 11,206' - 11,214' / 11,222' - 11,227' / 11,640' - 11,646' (Total 42 holes, 1 spf, 90 deg phasing, 0.43" hole diameter)

03/14/14 - 10,162' - 10,167' / 10,188' - 10,193' / 11,208' - 11,213' / 11,220' - 11,225' (Total 84 holes, 4 spf, 90 deg phasing, 0.43" hole diameter)

03/20/14 - Stimulated with 97,719 gals Water Frac G - R; 15,618 gals Delta Frac 140 - R; 7,450 gals 15% HCl Proppant 43,662 lbs CRC-20/40 LT

PBTD @ 11,927'

Total Depth @ 12,014'

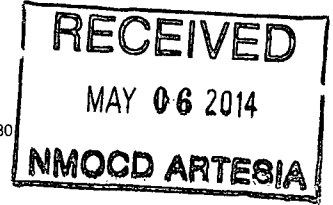

HOBBS OCD
MAY 08 2014
RECEIVED

State of New Mexico
 Energy, Minerals & Natural Resources Department
 OIL CONSERVATION DIVISION
 1220 South St. Francis Dr.
 Santa Fe, NM 87505

State of New Mexico
 Energy, Minerals & Natural Resources Department
 OIL CONSERVATION DIVISION
 1220 South St. Francis Dr.
 Santa Fe, NM 87505

HOBBS OGD

Form C-102

Revised August 1, 2011
 Submit one copy to appropriate
 District Office

RECEIVED
 AMENDED REPORT

WELL LOCATION AND ACREAGE DEDICATION PLAT

API Number 30-025-41424	Well Name 13320 Corbin; Wolf Camp, South	Well Number 2
Property Code 40023	Property Name CORBIN SOUTH FEDERAL COM	Elevation 3926.9'
OCRD No. 166916	Operator Name OXY USA INC.	


Surface Location

Lot	Section	Township	Range	Lot Idn	Feet from the	North-South line	Feet from the	East-West line	County
1	9	18 SOUTH	33 EAST, N.M.P.M.		1900'	SOUTH	800'	WEST	LEA

Bottom Hole Location If Different From Surface

Lot	Section	Township	Range	Lot Idn	Feet from the	North-South line	Feet from the	East-West line	County
Dedicated Acres 80.47		Section or Luffy	Consolidation Code	Order No.					

No allowable will be assigned to this completion until all interests have been consolidated or a non-standard well has been approved by the division.

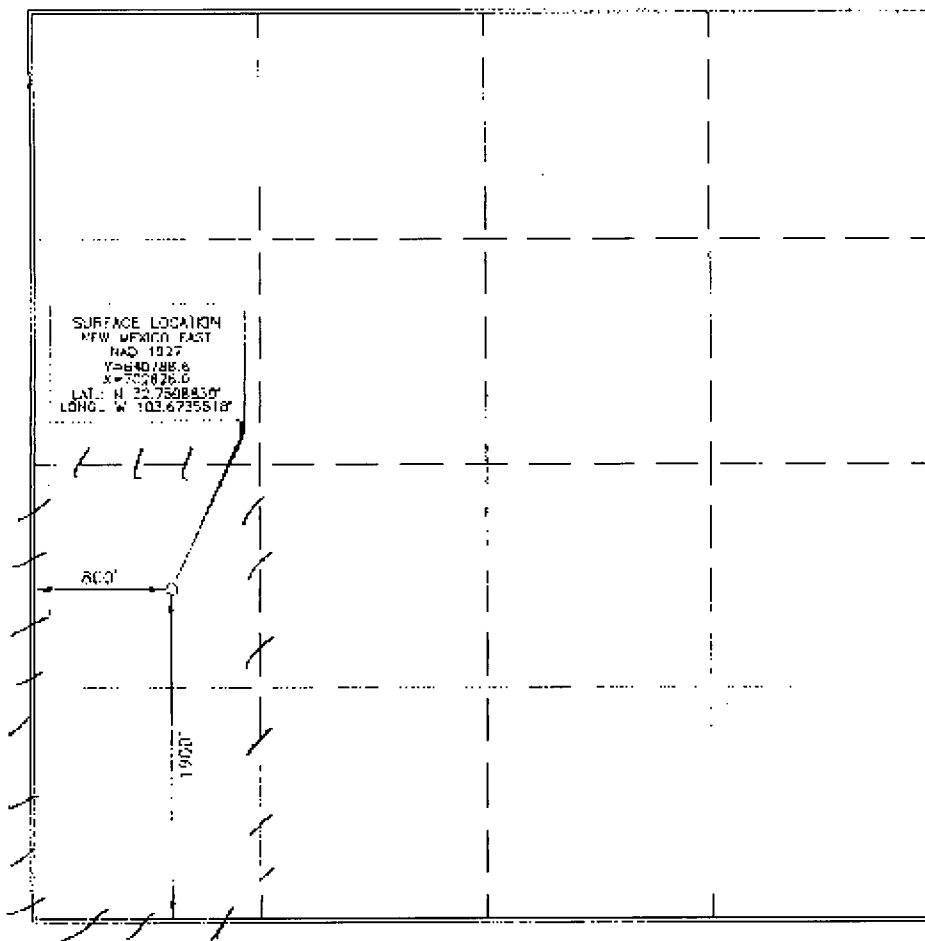

OPERATOR CERTIFICATION

I hereby certify that the information contained herein is true and
 complete to the best of my knowledge and belief and that the
 information was obtained from a reliable source or sources and that
 I am a duly qualified person to prepare and submit this report and
 that I am not acting as a consultant or as a contractor in connection
 with the preparation of this report and that I am not acting as a
 consultant or as a contractor in connection with the preparation of this report.

Signature of Operator
Jennifer Duarte
 Date **4/18/13**
 Title **Operator**
 Email **jenniferduarte@oxy.com**

SURVEYOR CERTIFICATION

I hereby certify that the information contained herein is true and
 complete to the best of my knowledge and belief and that the
 information was obtained from a reliable source or sources and that
 I am a duly qualified person to prepare and submit this report and
 that I am not acting as a consultant or as a contractor in connection
 with the preparation of this report and that I am not acting as a
 consultant or as a contractor in connection with the preparation of this report.


Signature of Surveyor
Jerry J. Ash
 Date **4/18/2013**
 Title **Professional Land Surveyor**
 Certificate Number **15079**

NO. 121218W-1 (Rev.)

ELG 9-25-2013

SEP 26 2013

LOCATION VERIFICATION MAP

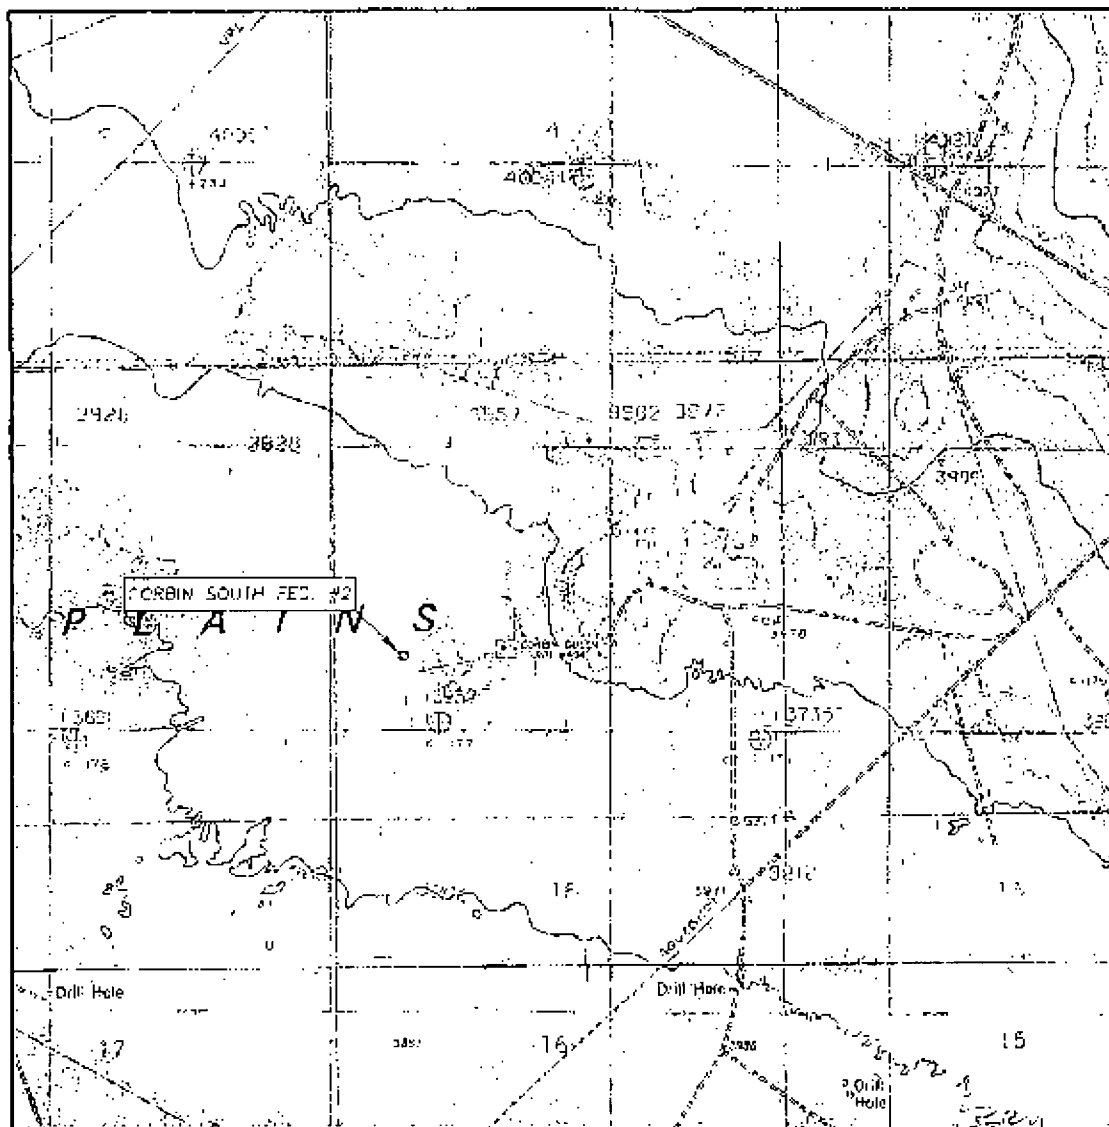

SCALE: 1" = 2000'

CONTOUR INTERVAL: 10'

S.T.C. S. TWP. 18. S. RGE. 33. E.

SURVEY N.M.P.M.

COUNTY LEA

DESCRIPTION 1000' ESL & 800' FWL

ELEVATION 3328.0'

OPERATOR OXY USA INC.


LEAST CORBIN SOUTH FED. #2

U.S.G.S. TOPOGRAPHIC MAP


DOG LAKI, N.M.

Asel Surveying

P.O. BOX 303 - 310 W. TAYLOR
MOSBYS, NEW MEXICO 88550-0303

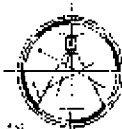

VICINITY MAP

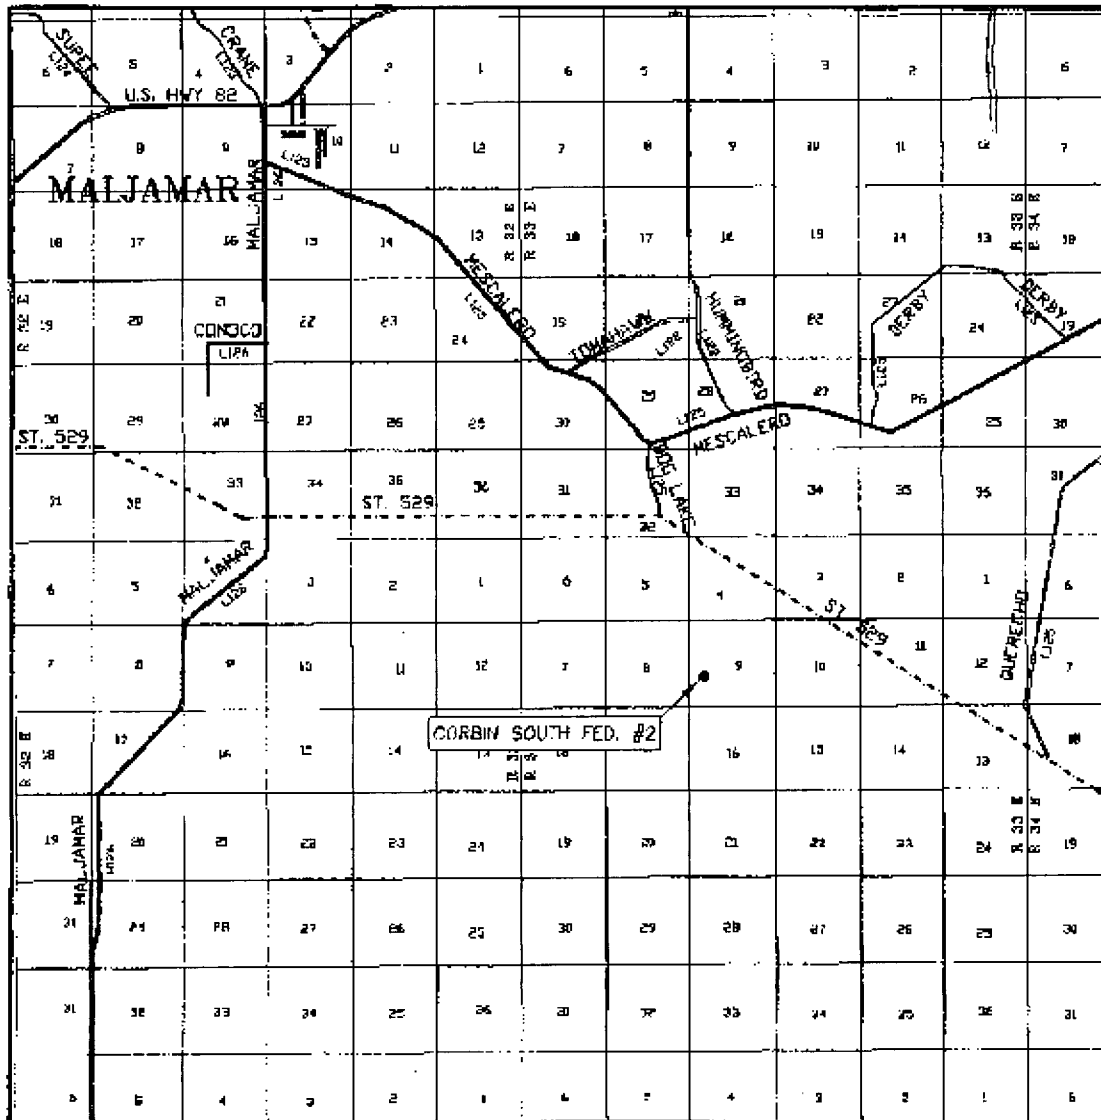


SEC. 9 TWP. 18-S RGE. 33-E
 SURVEY N.M.F.M.
 COUNTY LEA
 DESCRIPTION 1900' ESL & 800' FWL
 ELEVATION 3926.9'
 OPERATOR OXY USA INC.
 LEASE CORBIN SOUTH FED. #2

SCALE: 1" = 2 MILES



Asel Surveying

P.O. BOX 383 - 310 W. TAYLOR
 HOBBS, NEW MEXICO - 575-393-8146

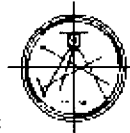

DIRECTIONS BEGINNING AT THE INTERSECTION OF HWY. #529 AND COUNTY ROAD #125 (DOG LAKE ROAD), GO SOUTHWEST ON CALICHE ROAD FOR 0.9 MILES, TURN LEFT AND GO SOUTHEAST FOR 0.8 MILES, TURN RIGHT AND GO SOUTH FOR 0.4 MILES, TURN LEFT AND GO EAST FOR 0.3 MILES, GO SOUTH FOR 0.1 MILES, GO EAST FOR 0.5 MILES, TURN RIGHT AND GO SOUTH FOR 0.4 MILES, TURN RIGHT ON PROPOSED ROAD AND GO WEST FOR 923.3 FEET TO LOCATION.

SECTION 9, TOWNSHIP 18 SOUTH, RANGE 33 EAST, N.M.P.M.,
LEA COUNTY
NEW MEXICO

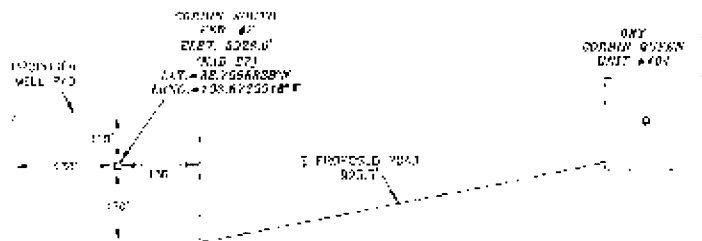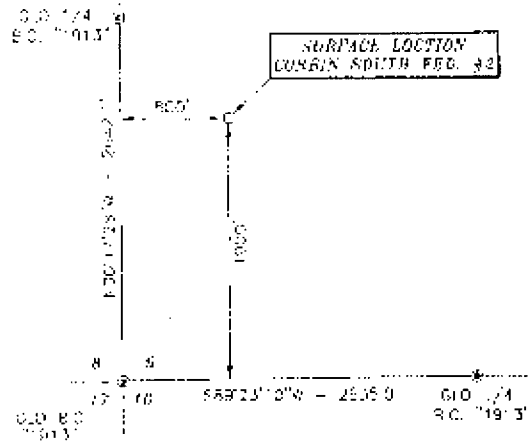

SCALE 1"=200'

DRAINAGE DIRECTIONS:
BEGINNING AT THE INTERSECTION OF HWY.
#529 AND COUNTY ROAD #125 (DODD LAKE
ROAD) GO SOUTHWEST ON CANYON ROAD
FOR 0.8 MILES, TURN LEFT AND GO
SOUTHEAST FOR 0.8 MILES, TURN RIGHT
AND GO SOUTH FOR 0.4 MILES, TURN LEFT
AND GO EAST FOR 0.3 MILES, GO SOUTH
FOR 0.1 MILES, GO EAST FOR 0.3 MILES,
TURN RIGHT AND GO SOUTH FOR 0.4
MILES, TURN RIGHT ON PROPOSED ROAD
AND GO WEST FOR 220.5 FEET TO
LOCATION.



SURVEYORS CERTIFICATE

I, TERRY J. ASSEL, NEW MEXICO PROFESSIONAL SURVEYOR
NO. 15079, DO HEREBY CERTIFY THAT I CONDUCTED AND AM
RESPONSIBLE FOR THIS SURVEY, THAT THIS SURVEY IS
TRUE AND CORRECT TO THE BEST OF MY KNOWLEDGE AND
BELIEF, AND MEETS THE MINIMUM STANDARDS FOR
SURVEYING IN NEW MEXICO AS ADOPTED BY THE NEW
MEXICO STATE BOARD OF REGISTRATION FOR
PROFESSIONAL ENGINEERS AND SURVEYORS.

Terry J. Asel 1/8/2013
Terry J. Asel, N.M. P.L.S. No. 15079

Asel Surveying

P.O. Box 302, Tule, N.M. 86849
PHONE: 505-234-9116




LEGEND
* * DENOTES FOUND MONUMENT AS NOTED

1000' 0 1000' 2000' FEET
SCALE 1"=200'

OXY USA INC.

CORNED SOUTH FEE #2, LOCATED AT
1900' FSL. & 800' FSL. IN SECTION 9,
TOWNSHIP 18 SOUTH, RANGE 33 EAST,
N.M.P.M., LEA COUNTY, NEW MEXICO

Survey Date: 12/18/12	Sheet 1 of 1 Sheets
W.O. Number: 1212-BWL-0	Drawn By: KA Rev:
Date: 01/27/13	1212BWL.c, Serial: "1" UDC

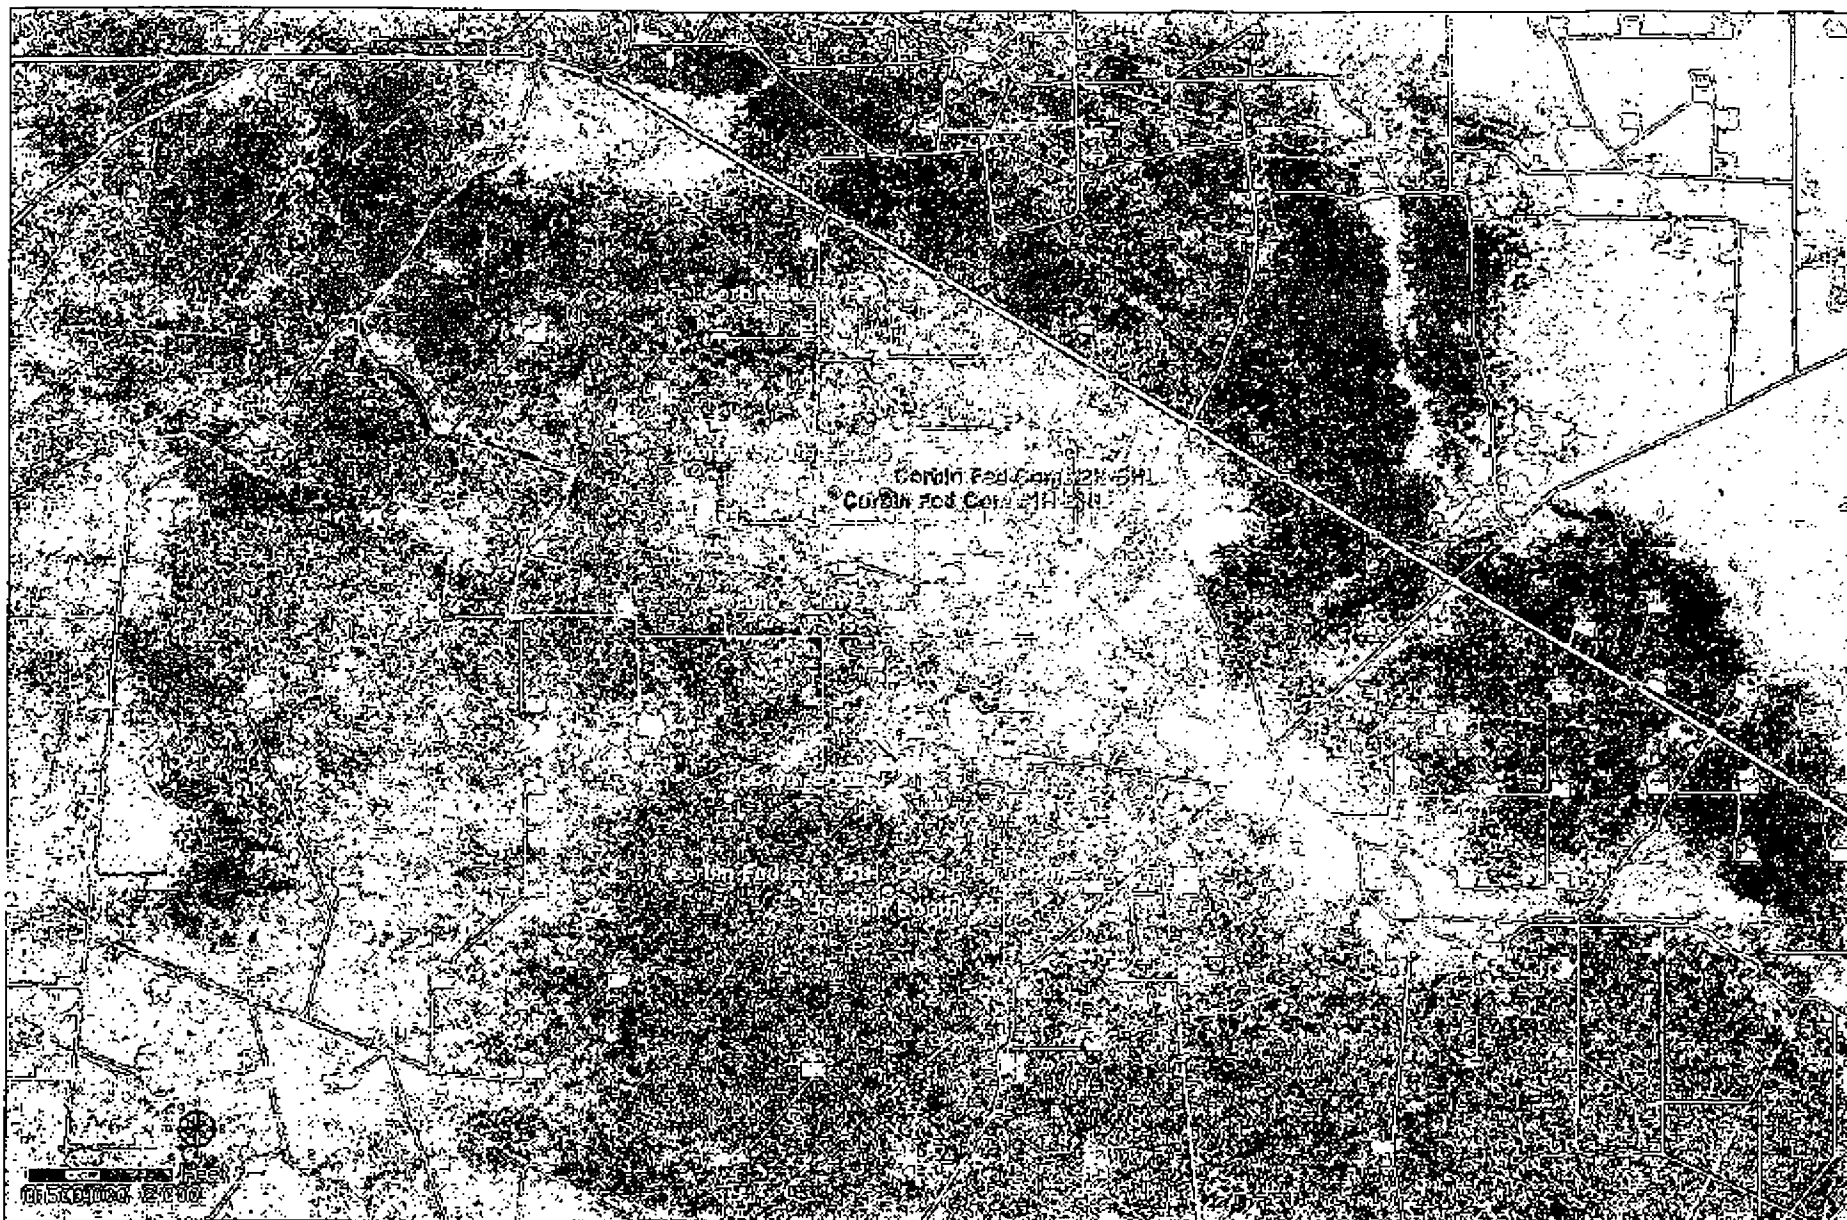

Permian Primary

New Mexico
Eddy & Lea Counties
Oxy Wells
Public Access Points

- OXY WELL Bottom Hole
- OXY WELL

PAP Map

Coordinate System Information

Geographic Coordinate System: North American 1983
Datum: North American 1983
Spheroid: Spheroid: North American 1983
Prime Meridian: Prime Meridian: North American 1983
False Easting: 1000000.000000
False Northing: 0.000000
Scale Factor: 0.999999
Latitude of Origin: 33.000000
Longitude of Origin: -105.000000
Datum: North American 1983

Location Map



Corbin South Fed #1

Approximately 5230' of 4" SDR 7
polyethylene production flowline (oil,
gas, and water) to be laid on surface
to the Corbin South Fed #1.
Operating Pressure <125 psig.

Corbin South Fed #2

