

Exhibit A-1

State of New Mexico

Form C-102

Energy, Minerals & Natural Resources Department

Revised August 1, 2011

OIL CONSERVATION DIVISION

Submit one copy to appropriate

1220 South St. Francis Dr.

District Office

Santa Fe, NM 87505

☐ AMENDED REPORT

District I
1625 N. French Dr., Hobbs, NM 88240
Phone: (505) 393-6161 Fax: (505) 393-6162
District II
811 S. First St., Artesia, NM 88210
Phone: (505) 324-1283 Fax: (505) 324-1284
District III
1680 Rio Bonos Road, Aztec, NM 87410
Phone: (505) 324-6178 Fax: (505) 324-6179
District IV
1220 S. St. Francis Dr., Santa Fe, NM 87505
Phone: (505) 476-2460 Fax: (505) 476-3462

HOBBS OCD

JUN 20 2014

RECEIVED

WELL LOCATION AND ACREAGE DEDICATION PLAT

¹ API Number 30-025-41935	² Pool Code 5150	³ Pool Name BELL LAKE; BONE SPRING, NORTH
⁴ Property Code 313385	⁵ Property Name BRININSTOOL 24 23 33 USA	⁶ Well Number 2H
⁷ OGRID No. 432B	⁸ Operator Name CHEVRON U.S.A. INC.	⁹ Elevation 3586'

Surface Location

UL or lot no.	Section	Township	Range	Lot Idn	Feet from the	North/South line	Feet from the	East/West line	County
C	24	23 SOUTH	33 EAST, N.M.P.M.		150'	NORTH	1980'	WEST	LEA

Bottom Hole Location If Different From Surface

UL or lot no.	Section	Township	Range	Lot Idn	Feet from the	North/South line	Feet from the	East/West line	County
N	24	23 SOUTH	33 EAST, N.M.P.M.		330'	SOUTH	1980'	WEST	LEA


¹⁰ Dedicated Acres 160	¹¹ Joint or Infill	¹² Consolidation Code	¹³ Order No.
---	-------------------------------	----------------------------------	-------------------------

No allowable will be assigned to this completion until all interests have been consolidated or a non-standard unit has been approved by the division.


Diagram showing the well location and acreage dedication plat. The diagram includes a grid with dimensions 1980' and 150'. A dashed line indicates the proposed penetration point at 330' FNL & 1980' FWL. The diagram also shows the Project Area and Producing Area. A north arrow is present.	<table><tr><td colspan="2">BRININSTOOL 24 23 33 USA 2H</td></tr><tr><td>X=</td><td>748,930 NAD 27</td></tr><tr><td>Y=</td><td>472,648</td></tr><tr><td>LAT.</td><td>32.296855</td></tr><tr><td>LONG.</td><td>103.527724</td></tr><tr><td>X=</td><td>790,114 NAD83</td></tr><tr><td>Y=</td><td>472,707</td></tr><tr><td>LAT.</td><td>32.296979</td></tr><tr><td>LONG.</td><td>103.528204</td></tr><tr><td colspan="2">ELEVATION = 3586' NAVD 86</td></tr></table>	BRININSTOOL 24 23 33 USA 2H		X=	748,930 NAD 27	Y=	472,648	LAT.	32.296855	LONG.	103.527724	X=	790,114 NAD83	Y=	472,707	LAT.	32.296979	LONG.	103.528204	ELEVATION = 3586' NAVD 86		17 OPERATOR CERTIFICATION I hereby certify that the information contained herein is true and complete to the best of my knowledge and belief, and that this organization either owns a working interest or undivided mineral interest in the land including the proposed bottom hole location or has a right to drill this well in this location pursuant to a contract with an owner of such a mineral or working interest, or to a voluntary pooling agreement or a compulsory pooling order hereby approved by the division. <i>[Signature]</i> 02/24/2014 Signature Date DANIEL PINKERSON Printed Name leakejda@chevron.com E-mail Address
BRININSTOOL 24 23 33 USA 2H																						
X=	748,930 NAD 27																					
Y=	472,648																					
LAT.	32.296855																					
LONG.	103.527724																					
X=	790,114 NAD83																					
Y=	472,707																					
LAT.	32.296979																					
LONG.	103.528204																					
ELEVATION = 3586' NAVD 86																						
	<table><tr><td colspan="2">PROPOSED BOTTOM HOLE LOCATION</td></tr><tr><td>X=</td><td>748,967 NAD 27</td></tr><tr><td>Y=</td><td>467,850</td></tr><tr><td>LAT.</td><td>32.283666</td></tr><tr><td>LONG.</td><td>103.527722</td></tr><tr><td>X=</td><td>790,150 NAD83</td></tr><tr><td>Y=</td><td>467,909</td></tr><tr><td>LAT.</td><td>32.283790</td></tr><tr><td>LONG.</td><td>103.528202</td></tr></table>	PROPOSED BOTTOM HOLE LOCATION		X=	748,967 NAD 27	Y=	467,850	LAT.	32.283666	LONG.	103.527722	X=	790,150 NAD83	Y=	467,909	LAT.	32.283790	LONG.	103.528202	18 SURVEYOR CERTIFICATION I hereby certify that the well location shown on this plat was plotted from field notes of actual surveys made by me or under my supervision, and that the same is true and correct to the best of my belief. 7.9.13 Date of Survey <i>[Signature]</i> Signature and Seal of Professional Surveyor J. DANIEL III NEW MEXICO REGISTERED PROFESSIONAL SURVEYOR 15078 Certificate Number #15078		
PROPOSED BOTTOM HOLE LOCATION																						
X=	748,967 NAD 27																					
Y=	467,850																					
LAT.	32.283666																					
LONG.	103.527722																					
X=	790,150 NAD83																					
Y=	467,909																					
LAT.	32.283790																					
LONG.	103.528202																					

JUN 24 2014

Exhibit A-Z

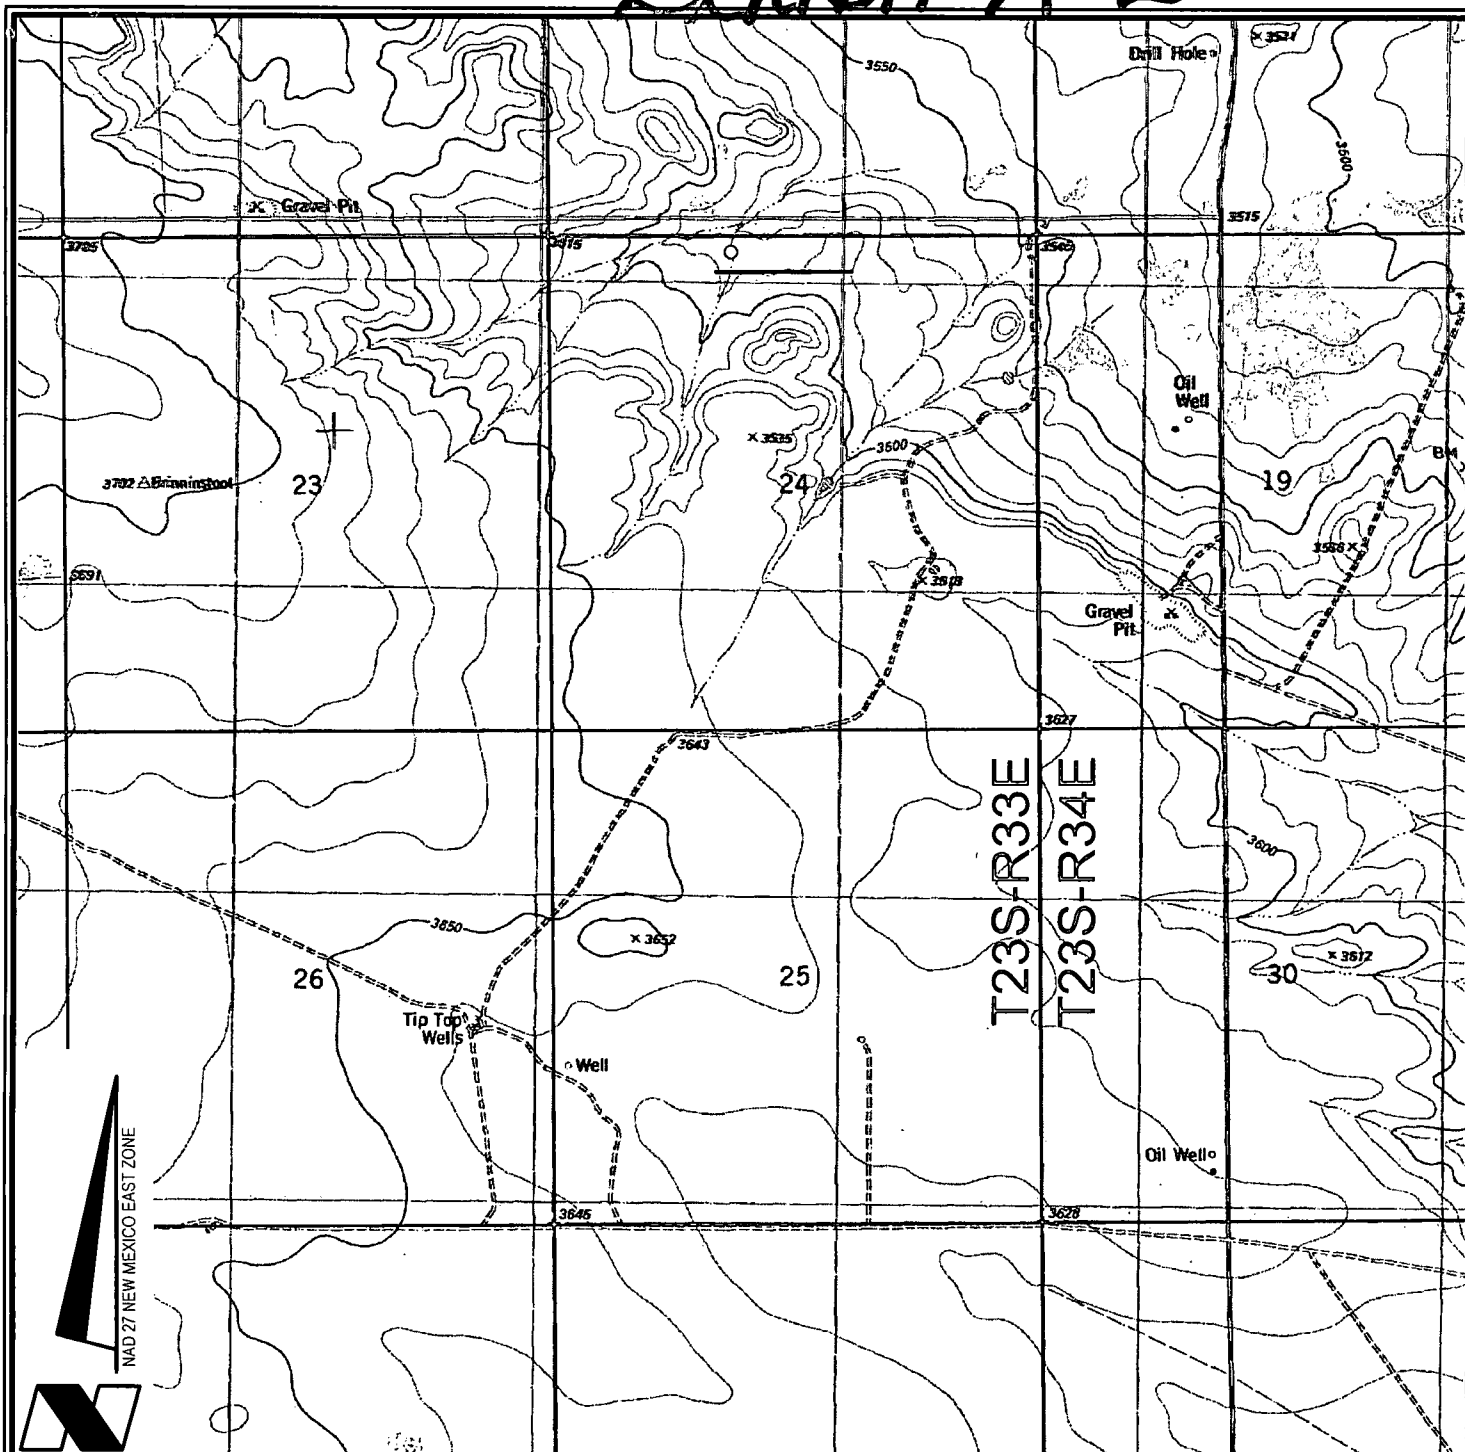

VICINITY MAP

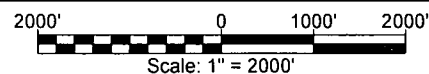

CHEVRON U.S.A. INC.
 BRININSTOOL 24 23 33 USA NO. 2H WELL
 LOCATED 150' FNL AND 1980' FWL
 SECTION 24, T23S-R33E
 LEA COUNTY, NEW MEXICO



Lafayette New Orleans Houston
 135 Regency Sq. Lafayette, LA 70508
 Ph. 337-237-2200 Fax. 337-232-3299
www.fenstermaker.com

DRAWN BY: BMO

PROJ. MGR.: DBM


REVISED: 07/03/2013 KJD

DATE: APRIL 04, 2013


SHEET 1 OF 3 SHEETS

FILENAME: T:\2013\2139626\DWG\CUI_Brininstool 24 23 33 USA 2H_APD.dwg

Exhibit A-3

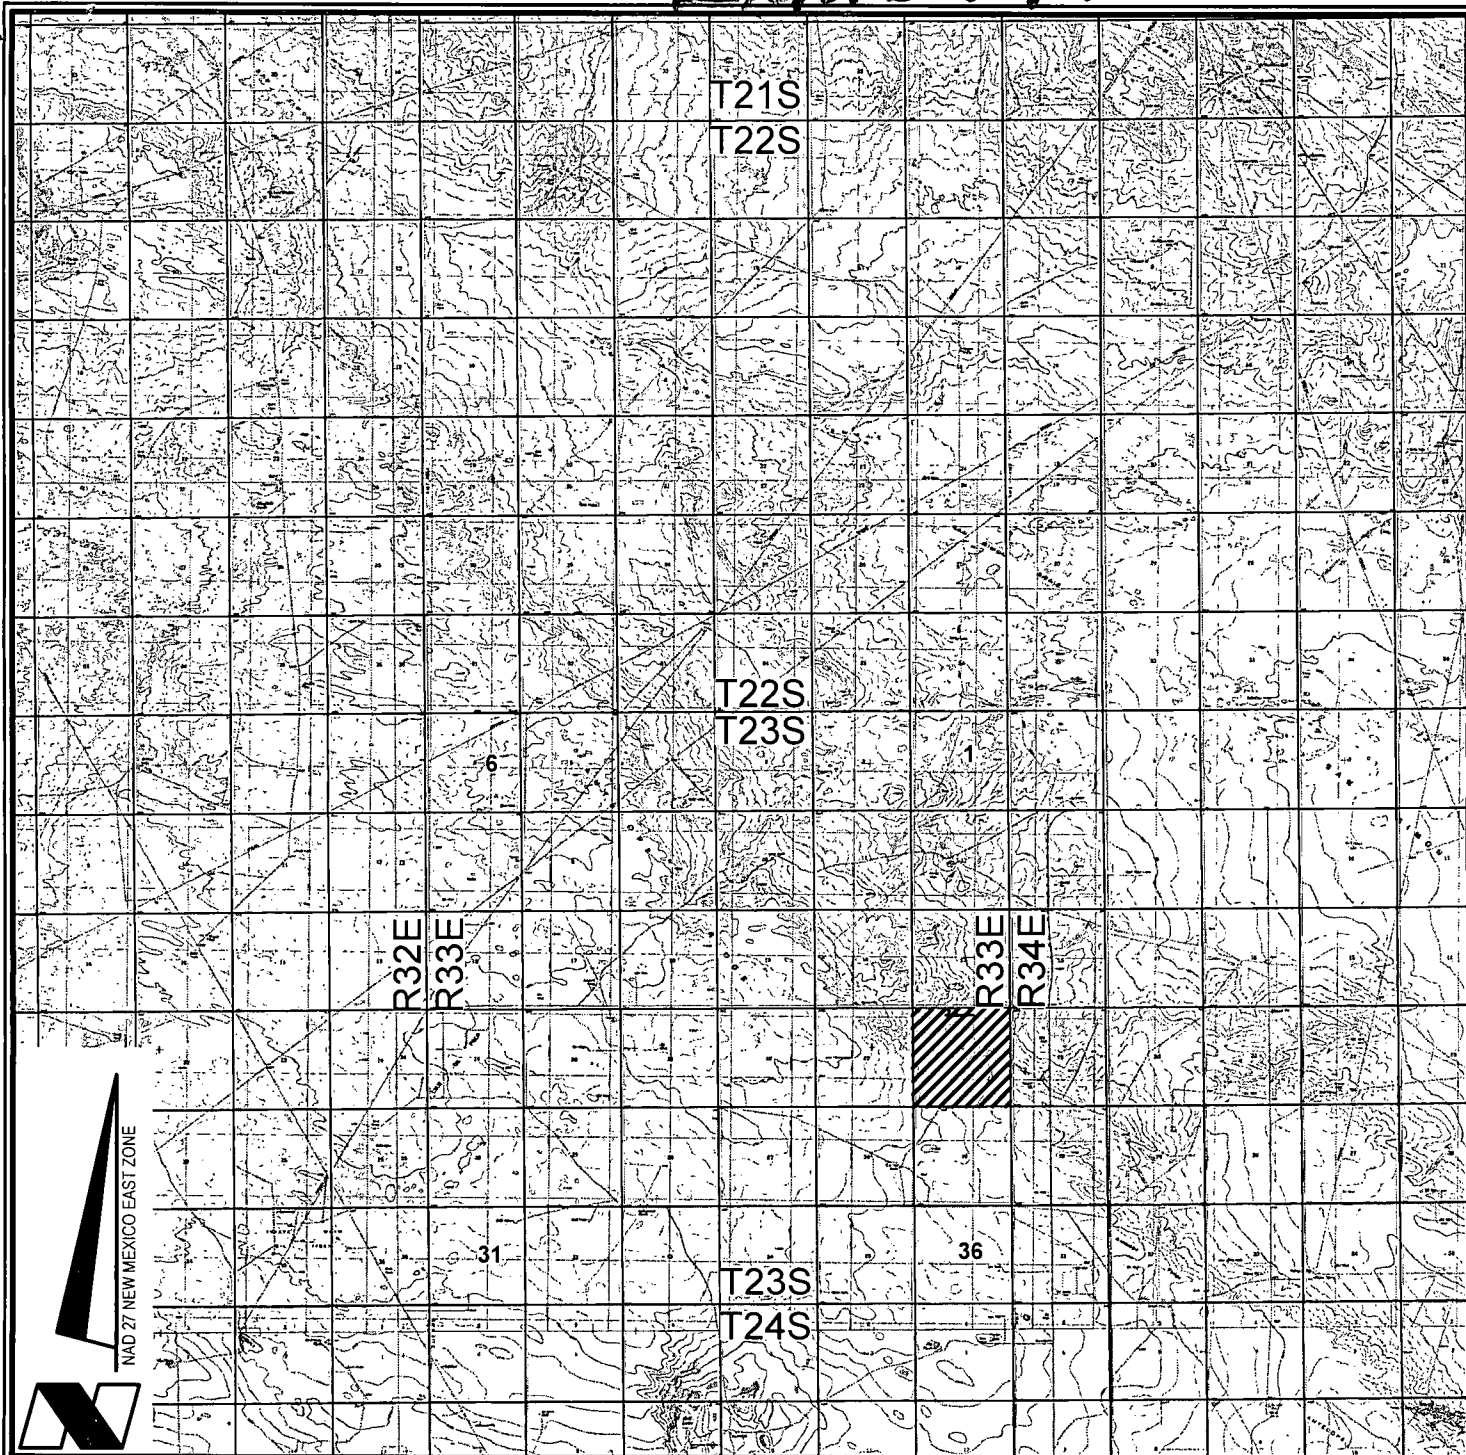

VICINITY MAP

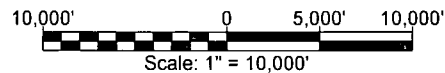

CHEVRON U.S.A. INC.

BRINSTOOL 24 23 33 USA NO. 2H WELL

LOCATED 150' FNL AND 1980' FWL

SECTION 24, T23S-R33E

LEA COUNTY, NEW MEXICO



Lafayette New Orleans Houston
135 Regency Sq. Lafayette, LA 70508
Ph. 337-237-2200 Fax. 337-232-3299
www.fenstermaker.com

DRAWN BY: BMO

REVISED: 07/03/2013 KJD


DATE: APRIL 04, 2013

PROJ. MGR.: DBM


SHEET 2 OF 3 SHEETS

FILENAME: T:\2013\2139626\DWG\CUI_Brininstool 24 23 33 USA 2H_APD.dwg

Exhibit A-4

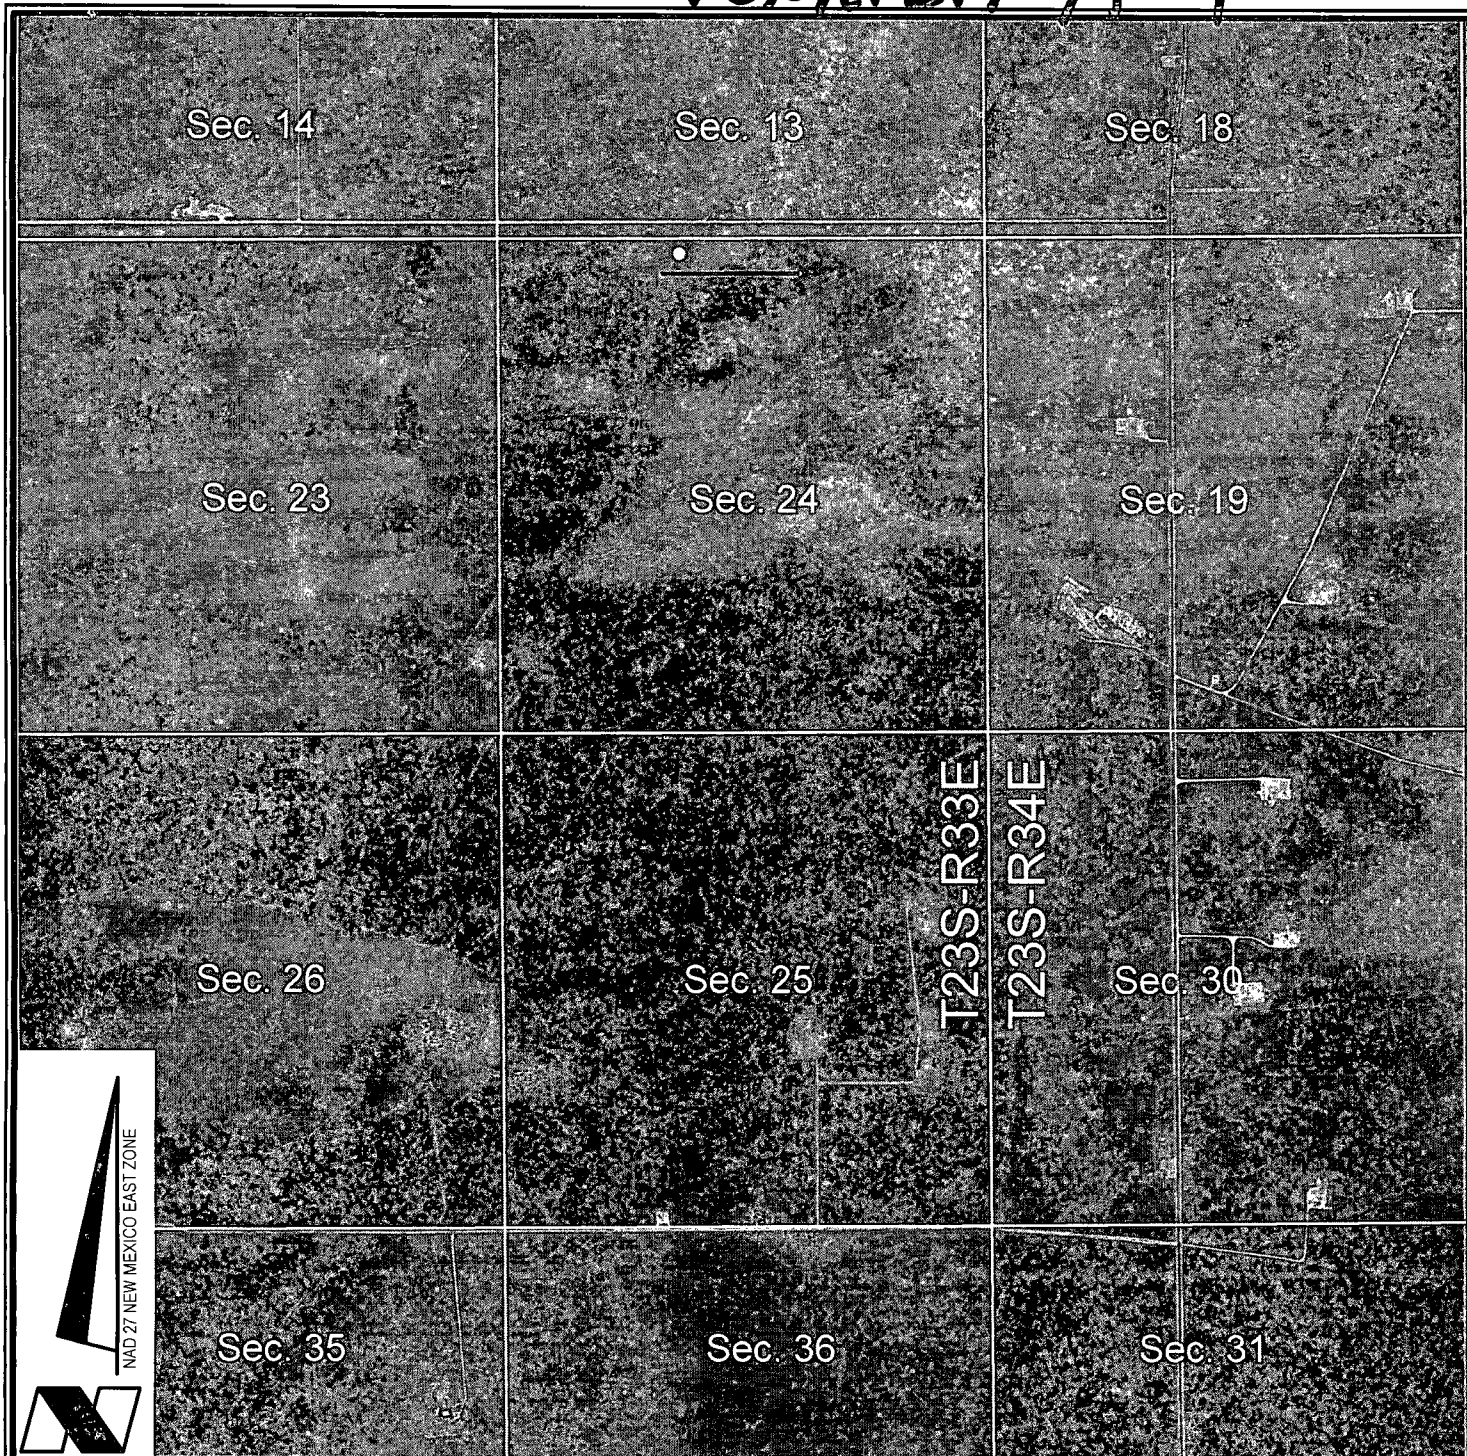

VICINITY MAP

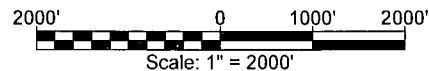

-  = FEDERAL LAND
-  = FEE LAND
-  = STATE LAND

CHEVRON U.S.A. INC.
BRINSTOOL 24 23 33 USA NO. 2H WELL
LOCATED 150' FNL AND 1980' FWL
SECTION 24, T23S-R33E
LEA COUNTY, NEW MEXICO



Lafayette New Orleans Houston
 135 Regency Sq. Lafayette, LA 70508
 Ph. 337-237-2200 Fax. 337-232-3299
www.fenstermaker.com

DRAWN BY: BMO

PROJ. MGR.: DBM

REVISED: 07/03/2013 KJD

DATE: APRIL 04, 2013

SHEET 3 OF 3 SHEETS

FILENAME: T:\2013\2139626\DWG\CUI_Brininstool 24 23 33 USA 2H_APD.dwg

