

District I  
1625 N. French Dr., Hobbs, NM 88240  
Phone: (575) 393-6161 Fax: (575) 393-0720  
District II  
811 S. First St., Artesia, NM 88210  
Phone: (575) 748-1283 Fax: (575) 748-9720  
District III  
1000 Rio Brazos Road, Aztec, NM 87410  
Phone: (505) 334-6178 Fax: (505) 334-6170  
District IV  
1220 S. St. Francis Dr., Sante Fe, NM 87505  
Phone: (505) 476-3460 Fax: (505) 476-3462

HOBBS OGD

JUN 23 2014

RECEIVED

State of New Mexico  
Energy, Minerals & Natural Resources  
Department  
OIL CONSERVATION DIVISION  
1220 South St. Francis Dr.  
Sante Fe, NM 87505

FORM C-102

Revised August 1, 2011

Submit one copy to appropriate

District Office

AMENDED REPORT

WELL LOCATION AND ACREAGE DEDICATION PLAT

<sup>1</sup> API Number 30-025-41418	<sup>2</sup> Pool Code 97900	<sup>3</sup> Pool Name Red Hills; Upper Bone Spring Shale
<sup>4</sup> Property Code	<sup>5</sup> Property Name FALCON 25 FED	<sup>6</sup> Well Number #2H
<sup>7</sup> OGRID No. 7377	<sup>8</sup> Operator Name EOG RESOURCES, INC.	<sup>9</sup> Elevation 3539'

<sup>10</sup>Surface Location

UL or lot no.	Section	Township	Range	Lot Idn	Feet from the	North/South line	Feet from the	East/West line	County
M	25	24-S	33-E	-	250'	SOUTH	1050'	WEST	LEA

UL or lot no.	Section	Township	Range	Lot Idn	Feet from the	North/South line	Feet from the	East/West line	County
C	25	24-S	33-E	-	231	NORTH	1738'	WEST	LEA

<sup>12</sup> Dedicated Acres 160	<sup>13</sup> Joint or Infill	<sup>14</sup> Consolidation Code	<sup>15</sup> Order No.
--------------------------------------	-------------------------------	----------------------------------	-------------------------

No allowable will be assigned to this completion until all interests have been consolidated or a non-standard unit has been approved by the division.

**BOTTOM HOLE LOCATION**  
NEW MEXICO EAST  
NAD 1927  
X=748892  
Y=435621  
LAT.: N 32.1950787  
LONG.: W 103.5287448

**LOWER MOST PERF.**  
NEW MEXICO EAST  
NAD 1927  
X=748893  
Y=435521  
LAT.: N 32.1948038  
LONG.: W 103.5287448

**SURFACE LOCATION**  
NEW MEXICO EAST  
NAD 1927  
X=748319  
Y=430818  
LAT.: N 32.1818895  
LONG.: W 103.5307130

**UPPER MOST PERF.**  
NEW MEXICO EAST  
NAD 1927  
X=748929  
Y=430901  
LAT.: N 32.1821055  
LONG.: W 103.5287416

**<sup>17</sup>OPERATOR CERTIFICATION**

I hereby certify that the information contained herein is true and complete to the best of my knowledge and belief, and that this organization either owns a working interest or unleased mineral interest in the land including the proposed bottom hole location or has a right to drill this well at this location pursuant to a contract with an owner of such a mineral or working interest, or to a voluntary pooling agreement or a compulsory pooling order heretofore entered by the division.

*Roger Motley* 2-13-2013  
Signature Date

Roger Motley  
Printed Name

roger.motley@eogresources.com  
E-mail Address

**<sup>18</sup>SURVEYOR CERTIFICATION**

I hereby certify that the well location shown on this plat was plotted from field notes of actual surveys made by me or under my supervision, and that the same is true to the best of my belief.


10/13/2012  
Date of Survey  
MICHAEL BROWN  
Signature and Seal of Professional Surveyor  
NEW MEXICO  
18329  
PROFESSIONAL SURVEYOR

Certificate Number


JUL 08 2014

SCALE: 1" = 1000'

SECTION 25, TOWNSHIP 24 SOUTH, RANGE 33 EAST, N.M.P.M.  
LEA COUNTY, NEW MEXICO

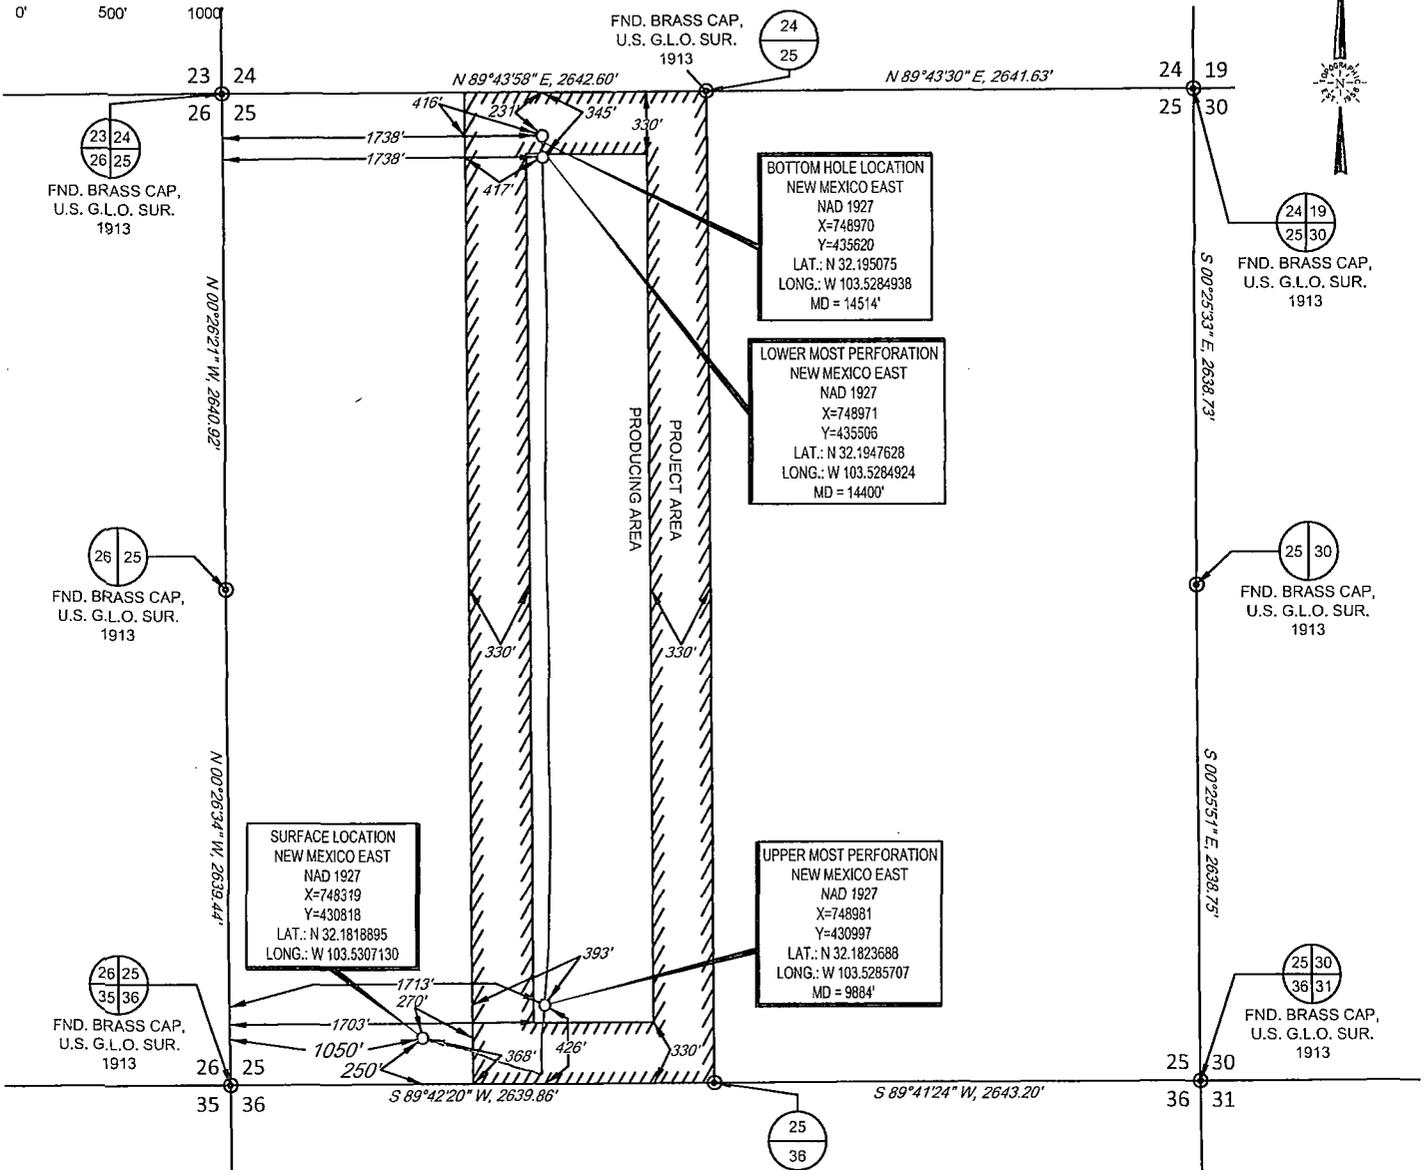

LEASE NAME & WELL NO.: FALCON 25 FED #2H  
 SECTION 25 TWP 24-S RGE 33-E SURVEY N.M.P.M.  
 COUNTY LEA STATE NM ELEVATION 3539'  
 DESCRIPTION 250' FSL & 1050' FWL

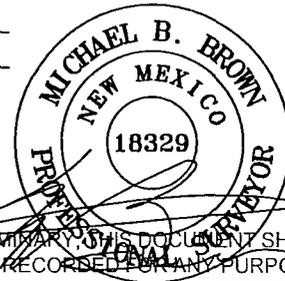

"PRELIMINARY. THIS DOCUMENT SHALL NOT BE RECORDED FOR ANY PURPOSE."

Michael Blake Brown, P.S. No. 18329

JUNE 3, 2014



**TOPOGRAPHIC**  
 LOYALTY INNOVATION LEGACY  
 1400 EVERMAN PARKWAY, Ste. 197 • FT. WORTH, TEXAS 76140  
 TELEPHONE: (817) 744-7512 • FAX (817) 744-7548  
 2903 NORTH BIG SPRING • MIDLAND, TEXAS 79705  
 TELEPHONE: (432) 682-1653 OR (800) 767-1653 • FAX (432) 682-1743  
 WWW.TOPOGRAPHIC.COM

FALCON 25 FED #2H AS-COMPLETED	REVISION:	
	INT	DATE
DATE: 06/03/14		
FILE: AD_FALCON25FED_2H		
DRAWN BY: G.O.		
SHEET: 1 OF 1		

- NOTES:
1. ORIGINAL DOCUMENT SIZE: 8.5" X 11"
  2. ALL BEARINGS, DISTANCES, AND COORDINATE VALUES CONTAINED HEREIN ARE GRID BASED UPON THE NEW MEXICO STATE PLANE COORDINATE SYSTEM, EAST ZONE, U.S. SURVEY FEET, NORTH AMERICAN DATUM 19 27.
  3. THIS EASEMENT/SERVITUDE LOCATION SHOWN HEREON HAS BEEN SURVEYED ON THE GROUND UNDER MY SUPERVISION AND PREPARED ACCORDING TO THE EVIDENCE FOUND AT THE TIME OF SURVEY, AND DATA PROVIDED BY EOG RESOURCES, INC. THIS CERTIFICATION IS MADE AND LIMITED TO THOSE PERSONS OR ENTITIES SHOWN ON THE FACE OF THIS PLAT AND IS NON-TRANSFERABLE. THIS SURVEY IS CERTIFIED FOR THIS TRANSACTION ONLY.