

DISTRICT I

1625 N. French Dr., Hobbs, NM 88240
Phone (575) 393-6161 Fax: (575) 393-0720

DISTRICT II

1301 W. Grand Avenue, Artesia, NM 88210
Phone (575) 748-1283 Fax: (575) 748-9720

DISTRICT III

1000 Rio Brazos Rd., Aztec, NM 87410
Phone (505) 334-6178 Fax: (505) 334-8170

DISTRICT IV

1220 S. St. Francis Dr., Santa Fe, NM 87505
Phone (505) 476-3480 Fax: (505) 476-3482State of New Mexico
Energy, Minerals and Natural Resources Department

Form C-102

Revised August 1, 2011

Submit one copy to appropriate
District Office

OIL CONSERVATION DIVISION

1220 South St. Francis Dr.
Santa Fe, New Mexico 87505

WELL LOCATION AND ACREAGE DEDICATION PLAT

□ AMENDED REPORT

API Number 30025- 41946	Pool Code 37580	Pool Name Lea Bone Spring South
Property Code 39365	Property Name LAGUNA 23 FEDERAL COM	Well Number 3H
OGRID No. 025575 15742	Operator Name NEARBURG PRODUCING COMPANY	Elevation 3683

Surface Location

UL or lot No.	Section	Township	Range	Lot Idn	Feet from the	North/South line	Feet from the	East/West line	County
N	23	20 S	34 E		330	SOUTH	2130	WEST	LEA

Bottom Hole Location If Different From Surface

UL or lot No.	Section	Township	Range	Lot Idn	Feet from the	North/South line	Feet from the	East/West line	County
C	23	20 S	34 E		330	NORTH	2130	WEST	LEA

Dedicated Acres 160	Joint or Infill	Consolidation Code	Order No.
------------------------	-----------------	--------------------	-----------

NO ALLOWABLE WILL BE ASSIGNED TO THIS COMPLETION UNTIL ALL INTERESTS HAVE BEEN CONSOLIDATED
OR A NON-STANDARD UNIT HAS BEEN APPROVED BY THE DIVISION

N 570513.77 E 785890.83 2130' PROPOSED BOTTOM HOLE LOCATION Lat - N 32°33'53.89" Long - W 103°31'57.37" NMSPCE- N 570194.9 E 788023.5 (NAD-83) NMNM078273 NMNM028880 N 567872.70 E 785915.35 NMMLC066126 4620.8' SURFACE LOCATION Lat - N 32°33'08.18" Long - W 103°31'57.32" NMSPCE- N 565575.1 E 788062.0 (NAD-83) 2130' 3676.2' 3680.0' S.L. 330' N 565231.58 E 785934.95	570527.54 788544.19 N 570547.90 E 791188.74 N 567899.53 E 791208.92 N 565265.00 E 791227.43	OPERATOR CERTIFICATION I hereby certify that the information contained herein is true and complete to the best of my knowledge and belief, and that this organization either owns a working interest or unleased mineral interest in the land including the proposed bottom hole location or has a right to drill this well at this location pursuant to a contract with an owner of such a mineral or working interest, or to a voluntary pooling agreement or a compulsory pooling order heretofore entered by the division. <i>[Signature]</i> 8/23/13 Signature _____ Date _____ Tim Green Printed Name _____ Tgreen@nearburg.co Email Address _____ SURVEYOR CERTIFICATION I hereby certify that the well location shown on this plat was plotted from field notes of actual surveys made by me or under my supervision, and that the same is true and correct to the best of my belief. Date Surveyed _____ Signature _____ Seal of Professional Surveyor 7977 Certificate No. Gary L. Jones 7977 BASIN SURVEYS 28575
---	---	---



JUL 09 2014

Am

SECTION 23, TOWNSHIP 20 SOUTH, RANGE 34 EAST, N.M.P.M.,
LEA COUNTY, NEW MEXICO.



NEARBURG PRODUCING COMPANY
LAGUNA 23 FEDERAL COM #3H
ELEV. - 3683'
SURFACE LOCATION
Lat - N 32°33'08.18"
Long - W 103°31'57.32"
NMSPC- N 565575.1
E 788062.0
(NAD-83)

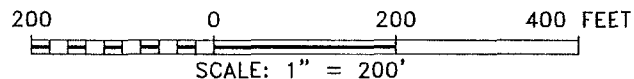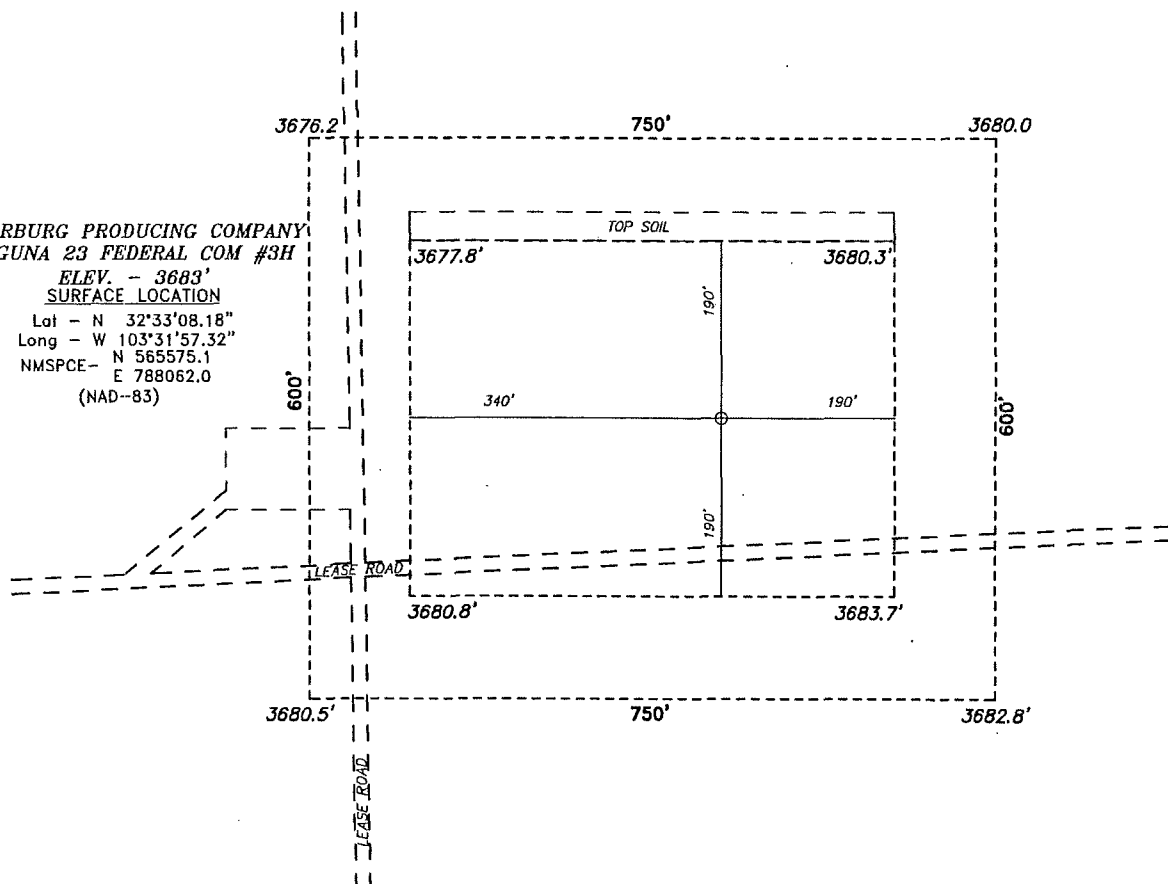

DRIVING DIRECTIONS

FROM HIGHWAY 176 AND MARATHON ROAD GO NORTH ON
MARATHON ROAD 1 MILE THEN TURN WEST GO 1 MILE THEN
TURN NORTH GO 1 MILE THEN TURN EAST GO 1702' TO
PROPOSED PAD.

BASIN SURVEYS P.O. BOX 1786-HOBBS, NEW MEXICO

NEARBURG PRODUCING COMPANY

REF: LAGUNA 23 FEDERAL COM #3H / WELL PAD TOPO


THE LAGUNA 23 FEDERAL COM #3H LOCATED 330'
FROM THE SOUTH LINE AND 2130 FROM THE WEST LINE OF
SECTION 23, TOWNSHIP 20 SOUTH, RANGE 34 EAST,
N.M.P.M., LEA COUNTY, NEW MEXICO.

W.O. Number: 28575 Drawn By: D. JONES

Date: 04-25-2013 Disk: DAJ 28575

Survey Date: 04-23-2013

Sheet 1 of 1 Sheets

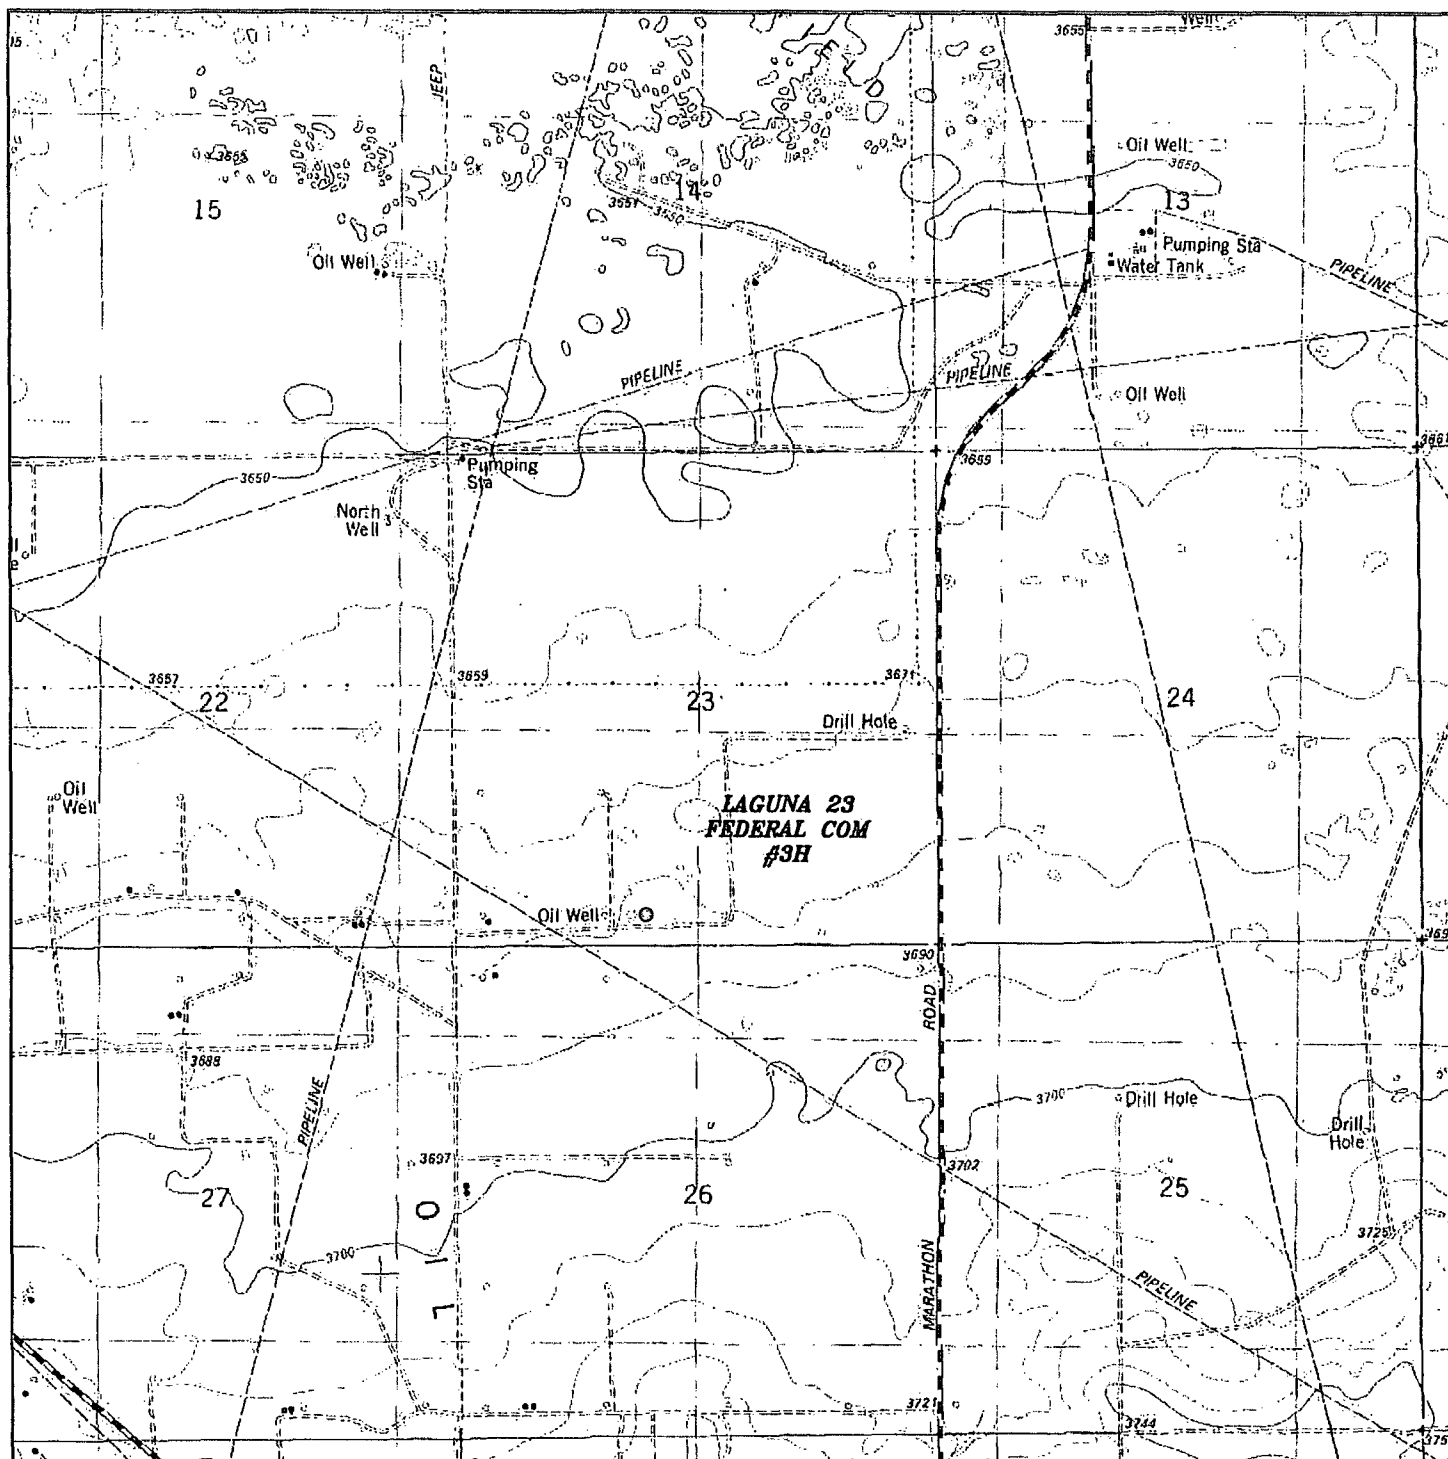

LAGUNA 23 FEDERAL COM #3H

Located 330' FSL and 2130" FWL

Section 23, Township 20 South, Range 34 East,
N.M.P.M., LEA County, New Mexico.



focused on excellence
in the oilfield

P.O. Box 1786
1120 N. West County Rd.
Hobbs, New Mexico 88241
(575) 393-7316 - Office
(575) 392-2206 - Fax
basinsurveys.com


W.O. Number: DAJ 28575

Survey Date: 04-23-2013

Scale: 1" = 2000'

Date: 04-25-2013

**NEARBURG
PRODUCING
COMPANY**

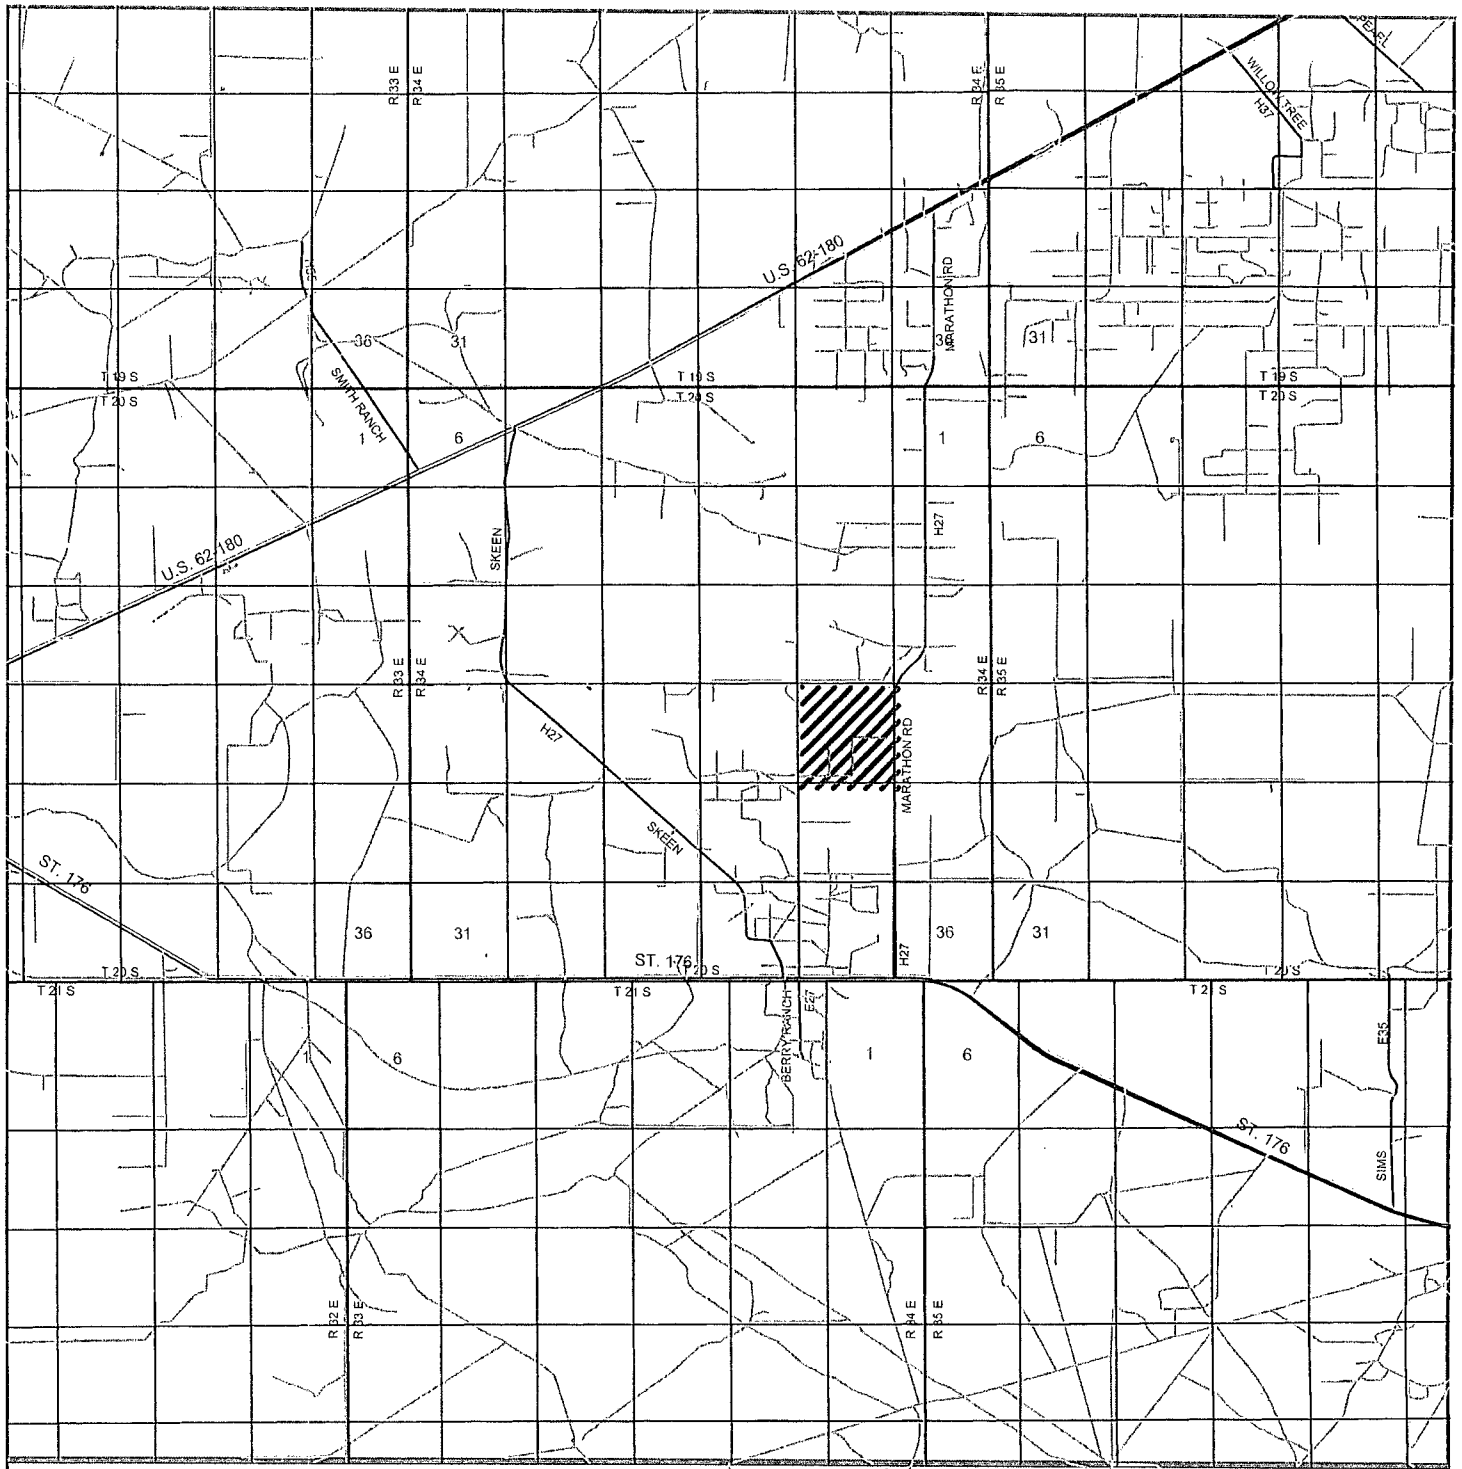

LAGUNA 23 FEDERAL COM #3H
 Located 330' FSL and 2130" FWL
 Section 23, Township 20 South, Range 34 East,
 N.M.P.M., LEA County, New Mexico.



P.O. Box 1786
 1120 N. West County Rd.
 Hobbs, New Mexico 88241
 (575) 393-7316 - Office
 (575) 392-2206 - Fax
 basinsurveys.com


W.O. Number: DAJ 28575

Survey Date: 04-23-2013

Scale: 1" = 2 Miles

Date: 04-25-2013


**NEARBURG
 PRODUCING
 COMPANY**

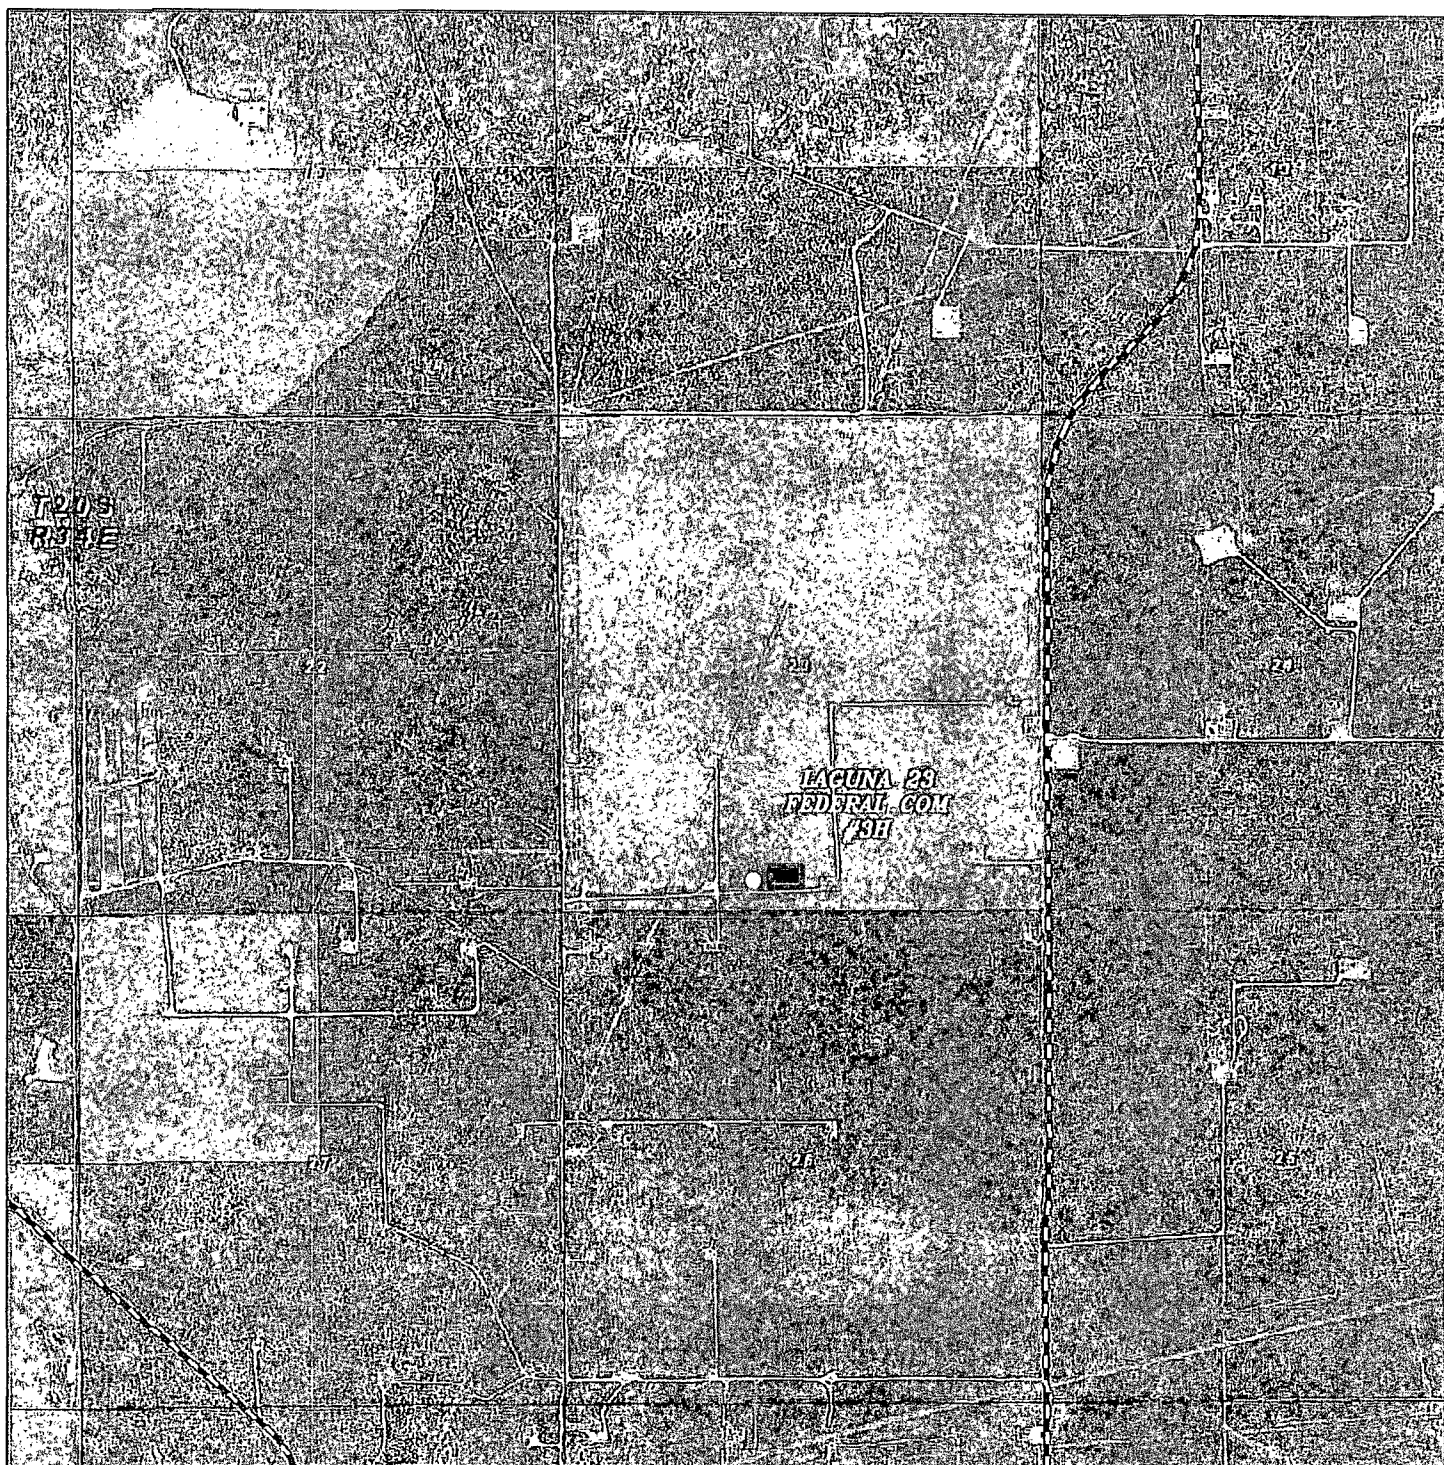

LAGUNA 23 FEDERAL COM #3H



Located 330' FSL and 2130' FWL
 Section 23, Township 20 South, Range 34 East,
 N.M.P.M., LEA County, New Mexico.

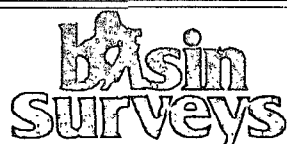

focused on excellence
 in the oilfield

P.O. Box 1786
 1120 N. West County Rd.
 Hobbs, New Mexico 88241
 (575) 393-7316 - Office
 (575) 392-2206 - Fax
 basinsurveys.com

W.O. Number: DAJ 28575

Scale: 1" = 2000'

YELLOW TINT - USA LAND
 BLUE TINT - STATE LAND
 NATURAL COLOR - FEE LAND



**NEARBURG
 PRODUCING
 COMPANY**

Exhibit G