

JUL 18 2014

District I
1625 N. French Dr., Hobbs, NM 88240
Phone: (575) 393-6161 Fax: (575) 393-0720
District II
511 S. First St., Artesia, NM 88210
Phone: (575) 748-1283 Fax: (575) 748-9720
District III
1000 Rio Brazos Road, Aztec, NM 87410
Phone: (505) 334-6178 Fax: (505) 334-6170
District IV
1220 S. St. Francis Dr., Santa Fe, NM 87505
Phone: (505) 476-3460 Fax: (505) 476-3462

State of New Mexico
Energy, Minerals & Natural Resources Department
OIL CONSERVATION DIVISION
1220 South St. Francis Dr.
Santa Fe, NM 87505

Form C-102
Revised August 1, 2011
Submit one copy to appropriate
District Office
 AMENDED REPORT

WELL LOCATION AND ACREAGE DEDICATION PLAT

Table with 3 columns: Property Code (30863), Property Name (GAUCHO UNIT), Well Number (20H), OGRID No. (6137), Operator Name (DEVON ENERGY PRODUCTION COMPANY, L.P.), Elevation (3427.7)

Surface Location

Table with 10 columns: U.I. or lot no. (N), Section (29), Township (22 S), Range (34 E), Lot Idn, Feet from the (200), North/South line (SOUTH), Feet from the (1500), East/West line (WEST), County (LEA)

Bottom Hole Location If Different From Surface

Table with 10 columns: U.I. or lot no. (K), Section (20), Township (22 S), Range (34 E), Lot Idn, Feet from the (2310), North/South line (SOUTH), Feet from the (1980), East/West line (WEST), County (LEA)

Table with 4 columns: Dedicated Acres (240), Joint or Infill, Consolidation Code, Order No.

No allowable will be assigned to this completion until all interests have been consolidated or a non-standard unit has been approved by the division.

Survey plat diagram showing well location and acreage dedication. Includes coordinates, bearings, and distances for various corners and the well location. Includes sections for Operator Certification (David H. Cook, 2/26/2014) and Surveyor Certification (Filmon E. Jaramillo, July 19, 2013).

PP: 200 FSL & 1500 FWL


JUL 25 2014

Handwritten initials

SECTION 29, TOWNSHIP 22 SOUTH, RANGE 34 EAST, N.M.P.M.
LEA COUNTY, STATE OF NEW MEXICO

SITE MAP

NOTE: LATITUDE AND LONGITUDE COORDINATES ARE SHOWN USING THE NORTH AMERICAN DATUM OF 1983 (NAD83). LISTED NEW MEXICO STATE PLANE EAST COORDINATES ARE GRID (NAD83). BASIS OF BEARING AND DISTANCES USED ARE NEW MEXICO STATE PLANE EAST COORDINATES MODIFIED TO THE SURFACE

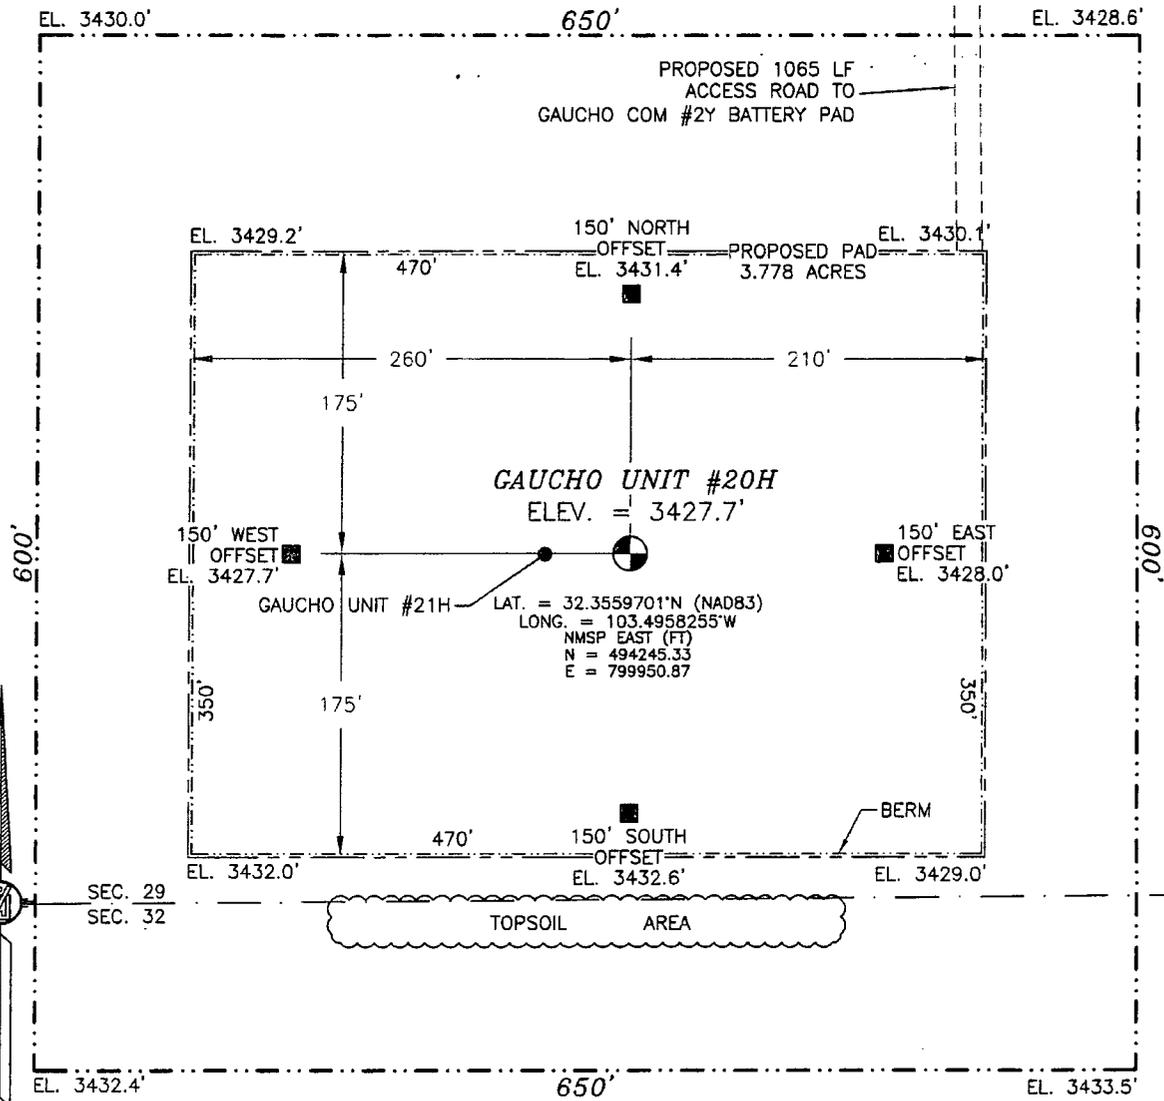

0 10 50 100 200

SCALE 1" = 100'

DIRECTIONS TO LOCATION

FROM THE INTERSECTION OF STATE HIGHWAY 128 AND DELAWARE BASIN ROAD GO NORTH AND EAST ON DELAWARE BASIN ROAD APPROX. 9.5 MILES TO LEASE ROAD ON LEFT (NORTH) TURN NORTH ON LEASE ROAD GO APPROX. 2.3 MILES TO LEASE ROAD ON LEFT (WEST) TURN WEST GO APPROX. 0.65 MILES TO EXISTING DEVON PAD (GAUCHO COM #2Y BATTERY) AT SOUTHWEST CORNER OF PAD A ROAD LATH WITH RED AND WHITE FLAGGING, FOLLOW LATHS SOUTH APPROX. 0.2 MILES TO LOCATION.

DEVON ENERGY PRODUCTION COMPANY, L.P.

GAUCHO UNIT #20H


LOCATED 200 FT. FROM THE SOUTH LINE
AND 1500 FT. FROM THE WEST LINE OF
SECTION 29, TOWNSHIP 22 SOUTH,
RANGE 34 EAST, N.M.P.M.
LEA COUNTY, STATE OF NEW MEXICO

JULY 19, 2013

SURVEY NO. 2133

MADRON SURVEYING, INC. 301 SOUTH CANAL (575) 234-3341 CARLSBAD, NEW MEXICO

SECTION 29, TOWNSHIP 22 SOUTH, RANGE 34 EAST, N.M.P.M.
 LEA COUNTY, STATE OF NEW MEXICO
 LOCATION VERIFICATION MAP

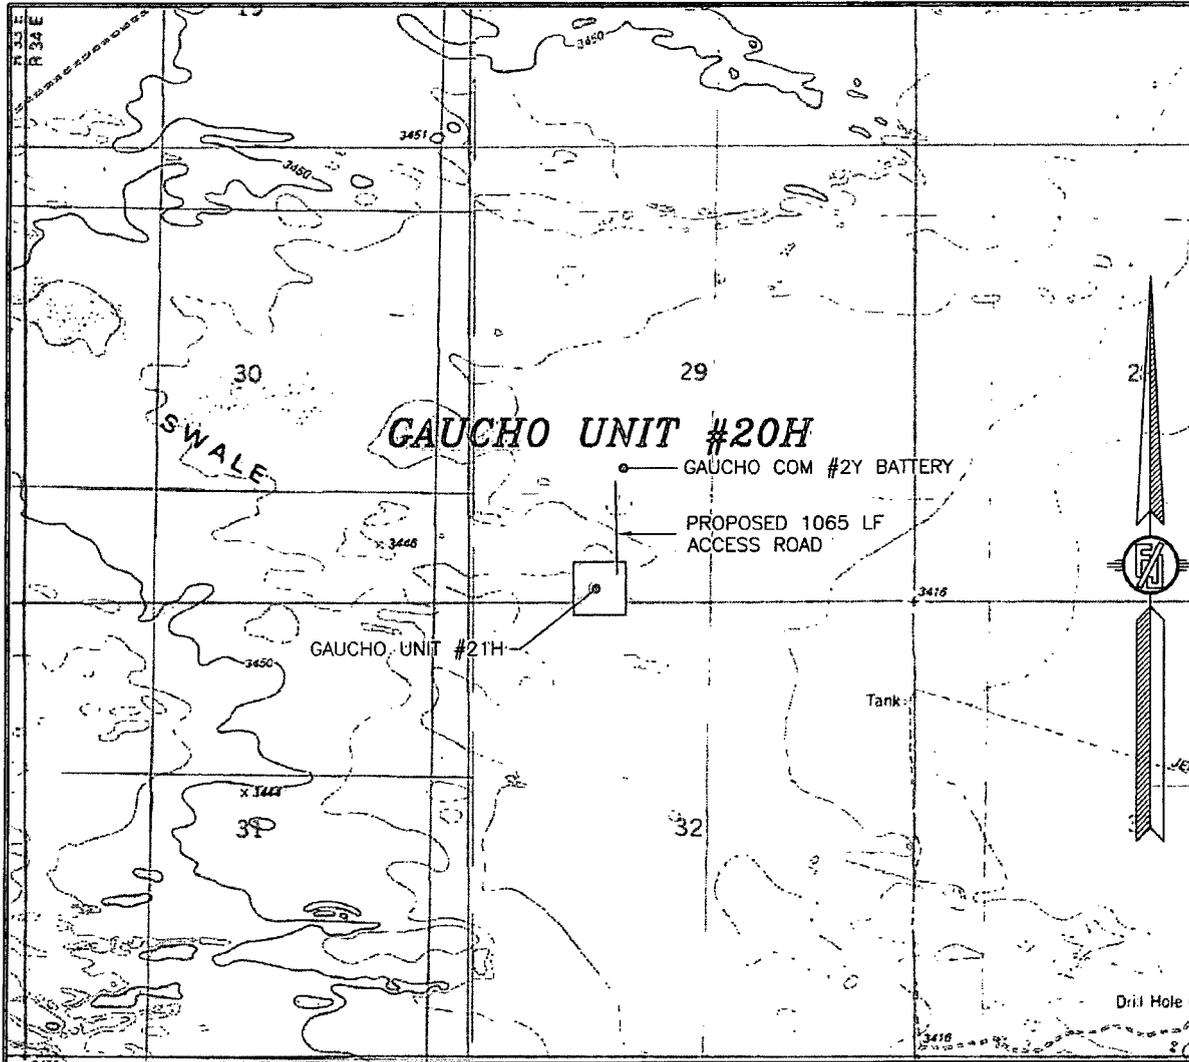

USGS QUAD MAP:
 SAN SIMON RANCH

NOT TO SCALE


DEVON ENERGY PRODUCTION COMPANY, L.P.
GAUCHO UNIT #20H
 LOCATED 200 FT. FROM THE SOUTH LINE
 AND 1500 FT. FROM THE WEST LINE OF
 SECTION 29, TOWNSHIP 22 SOUTH,
 RANGE 34 EAST, N.M.P.M.
 LEA COUNTY, STATE OF NEW MEXICO

JULY 19, 2013

SURVEY NO. 2133

MADRON SURVEYING, INC. 301 SOUTH CANAL CARLSBAD, NEW MEXICO
 (575) 234-3341

SECTION 29, TOWNSHIP 22 SOUTH, RANGE 34 EAST, N.M.P.M.
 LEA COUNTY, STATE OF NEW MEXICO
 VICINITY MAP

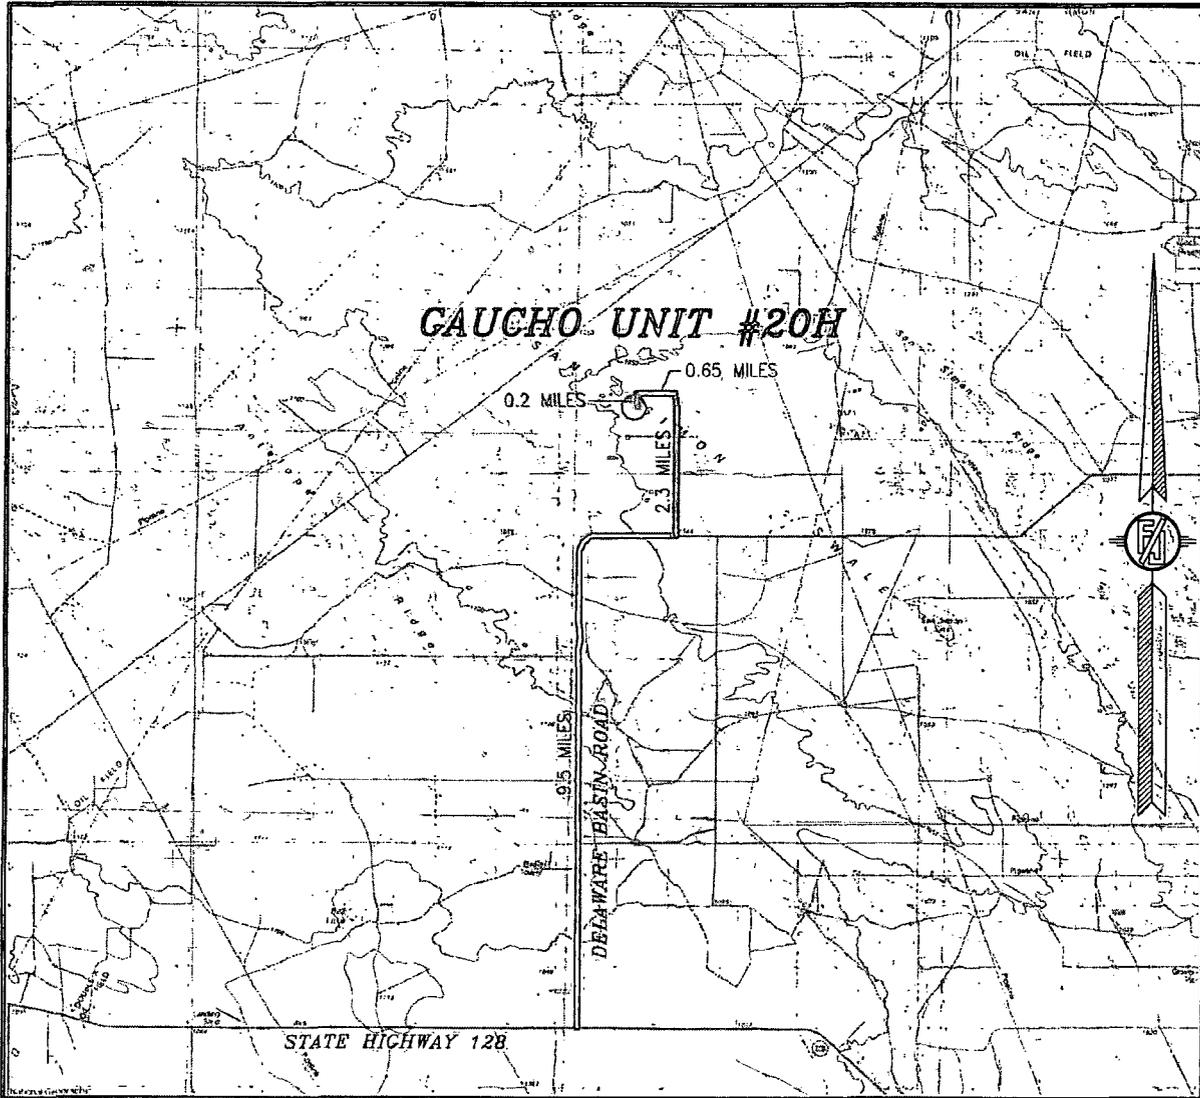

NOT TO SCALE

DEVON ENERGY PRODUCTION COMPANY, L.P.

GAUCHO UNIT #20H

LOCATED 200 FT. FROM THE SOUTH LINE
 AND 1500 FT. FROM THE WEST LINE OF
 SECTION 29, TOWNSHIP 22 SOUTH,
 RANGE 34 EAST, N.M.P.M.
 LEA COUNTY, STATE OF NEW MEXICO

JULY 19, 2013


DIRECTIONS TO LOCATION

FROM THE INTERSECTION OF STATE HIGHWAY 128 AND DELAWARE
 BASIN ROAD GO NORTH AND EAST ON DELAWARE BASIN ROAD
 APPROX. 9.5 MILES TO LEASE ROAD ON LEFT (NORTH) TURN NORTH
 ON LEASE ROAD GO APPROX. 2.3 MILES TO LEASE ROAD ON LEFT
 (WEST) TURN WEST GO APPROX. 0.65 MILES TO EXISTING DEVON PAD
 (GAUCHO COM #2Y BATTERY) AT SOUTHWEST CORNER OF PAD A
 ROAD LATH WITH RED AND WHITE FLAGGING, FOLLOW LATHS SOUTH
 APPROX. 0.2 MILES TO LOCATION.

SURVEY NO. 2133

MADRON SURVEYING, INC. 301 SOUTH CANAL (575) 234-3341 CARLSBAD, NEW MEXICO

SECTION 29, TOWNSHIP 22 SOUTH, RANGE 34 EAST, N.M.P.M.
LEA COUNTY, STATE OF NEW MEXICO
AERIAL PHOTO

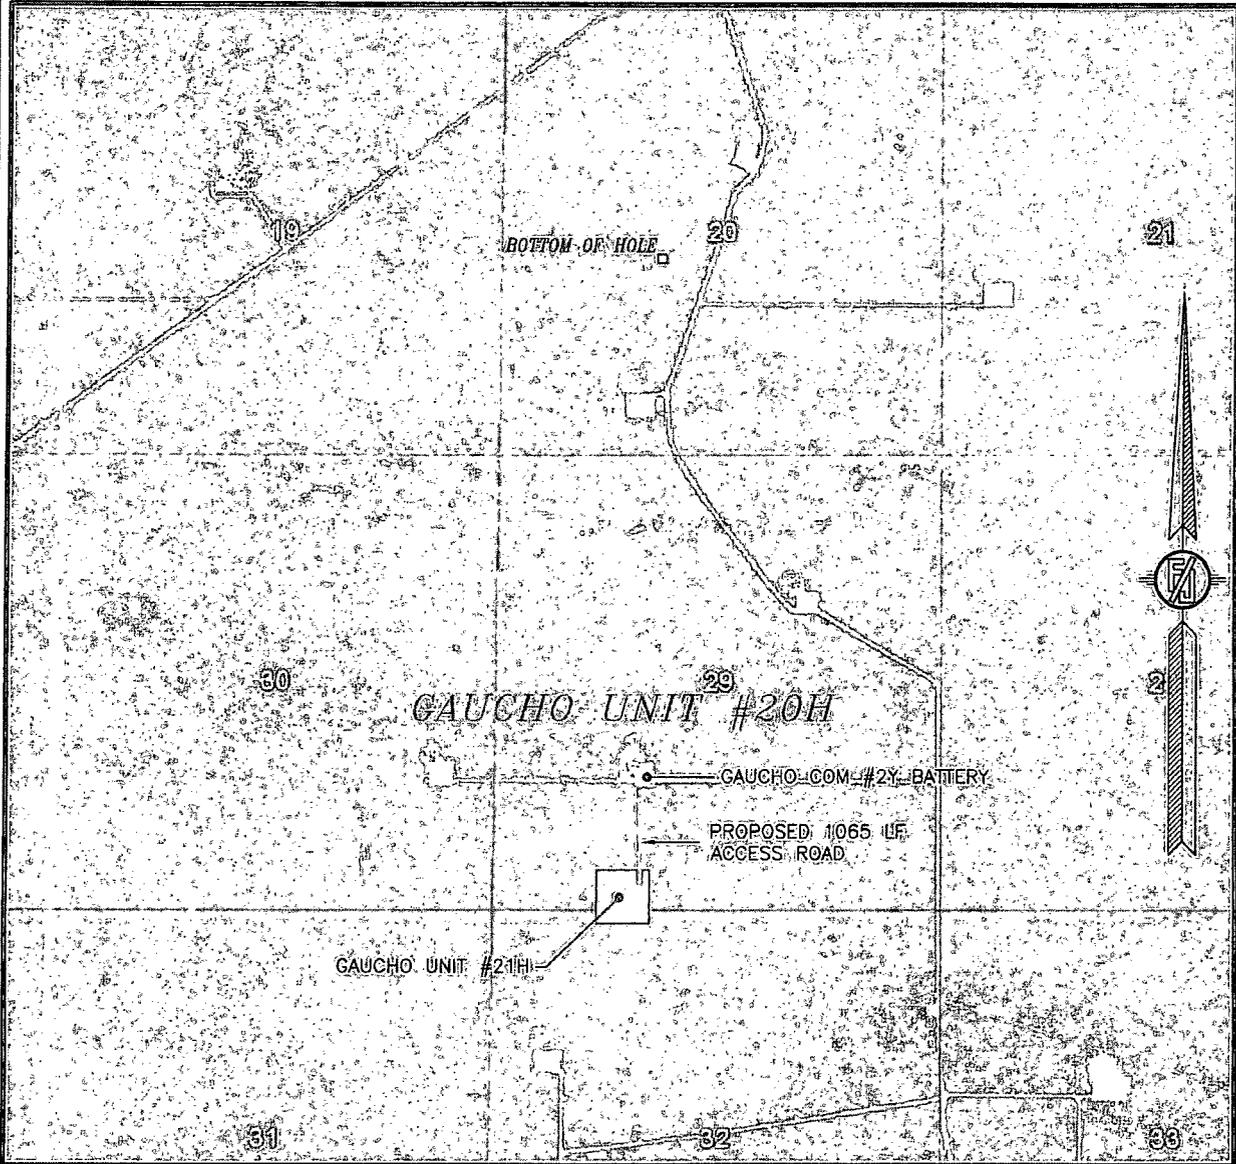

NOT TO SCALE
AERIAL PHOTO:
GOOGLE EARTH
MARCH 2012

DEVON ENERGY PRODUCTION COMPANY, L.P.
GAUCHO UNIT #20H
LOCATED 200 FT. FROM THE SOUTH LINE
AND 1500 FT. FROM THE WEST LINE OF
SECTION 29, TOWNSHIP 22 SOUTH,
RANGE 34 EAST, N.M.P.M.
LEA COUNTY, STATE OF NEW MEXICO

JULY 19, 2013

SURVEY NO. 2133

MADRON SURVEYING, INC. 301 SOUTH CANAL CARLSBAD, NEW MEXICO
(575) 234-3341

GAUCHO UNIT 20H
T2S - R34E


SHL to nearest lease line: 200 ft.
SHL to nearest wellbore: 1440 ft. NNE.
SHL to BHL: 7418 ft.
BHL to nearest wellbore: 397 ft. NNE.

GAUCHO UNIT 5 2249 ft. N.
GAUCHO UNIT 2 45 ft. E.
GAUCHO UNIT 2Y 114 ft. E.
GAUCHO UNIT 1H 1886 ft. E.
GAUCHO UNIT 6H 2804 ft. E.
GAUCHO UNIT 3 274 ft. W.
GAUCHO UNIT 7H 397 ft. NNE.*

*All distances are estimated.

EL ALTO GRANDE UT 1


EL ALTO GRANDE 1Y

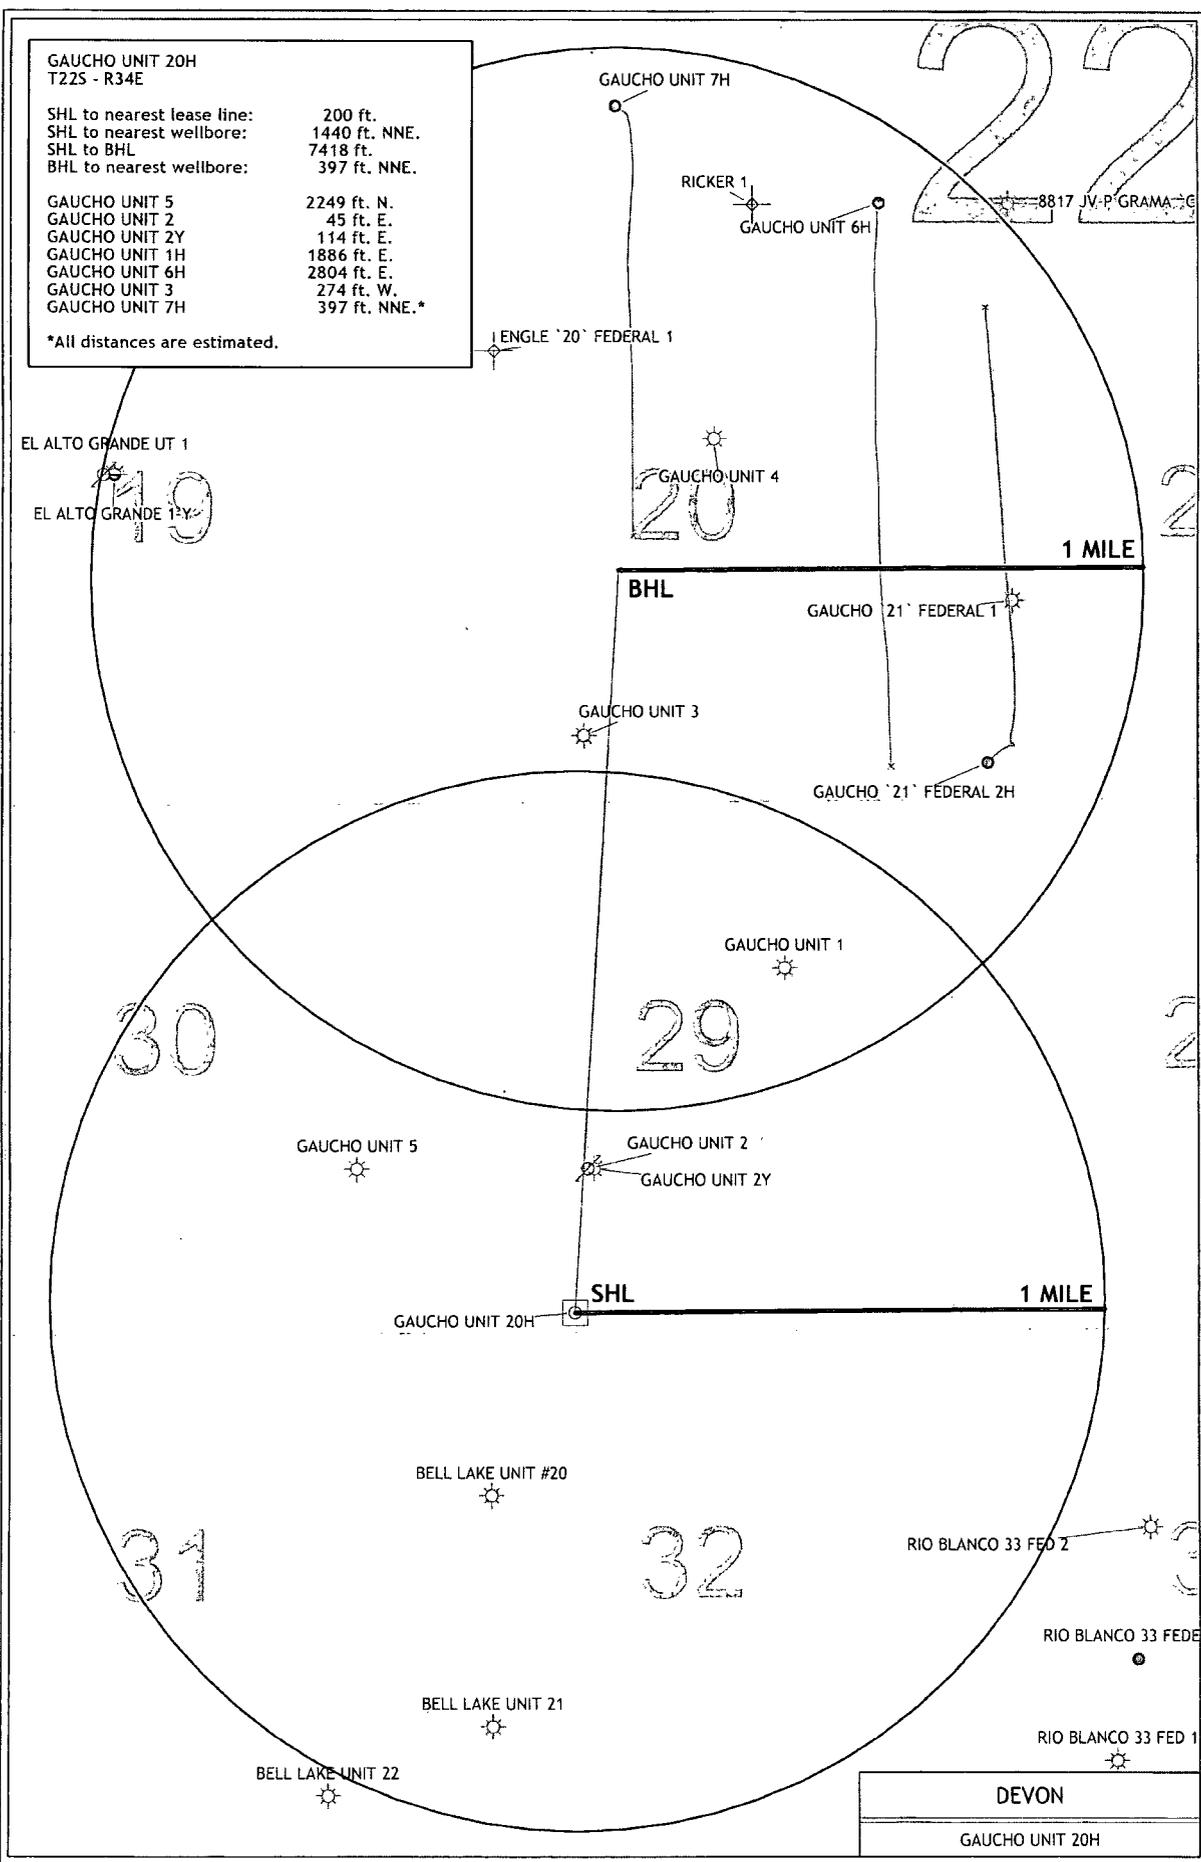

DEVON
GAUCHO UNIT 20H

2-4" POLY FLEX SURFACE FLOW LINES FROM THE GAUCHO UNIT #20H & #21H WELLS TO THE GAUCHO UNIT CENTRAL BATTERY

DEVON ENERGY PRODUCTION COMPANY, L.P.
 CENTERLINE SURVEY OF A PIPELINE CROSSING
 SECTION 29, TOWNSHIP 22 SOUTH, RANGE 34 EAST, N.M.P.M.
 LEA COUNTY, STATE OF NEW MEXICO
 JANUARY 10, 2014

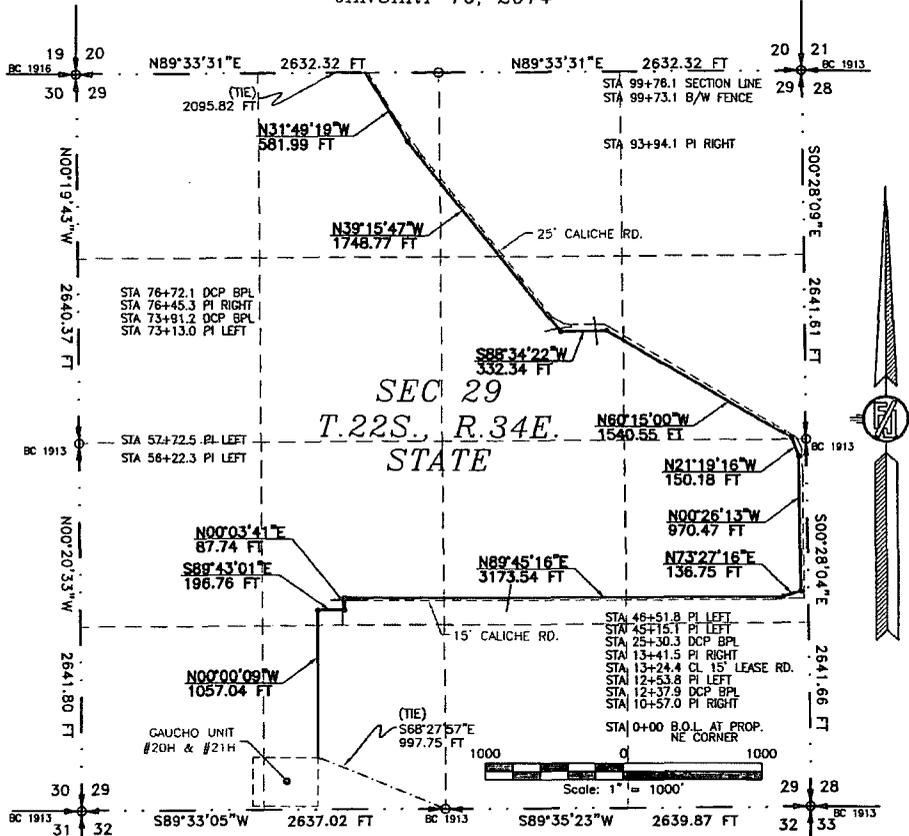

DESCRIPTION

A STRIP OF LAND 30 FEET WIDE CROSSING STATE OF NEW MEXICO LAND IN SECTION 29, TOWNSHIP 22 SOUTH, RANGE 34 EAST, N.M.P.M., LEA COUNTY, STATE OF NEW MEXICO AND BEING 15 FEET EACH SIDE OF THE FOLLOWING DESCRIBED CENTERLINE SURVEY:

BEGINNING AT A POINT WITHIN THE SE/4 SW/4 OF SAID SECTION 29, TOWNSHIP 22 SOUTH, RANGE 34 EAST, N.M.P.M., WHENCE THE SOUTH QUARTER CORNER OF SAID SECTION 29, TOWNSHIP 22 SOUTH, RANGE 34 EAST, N.M.P.M. BEARS S88°27'57\"/>

SAID STRIP OF LAND BEING 9976.13 FEET OR 604.62 RODS IN LENGTH, CONTAINING 6.870 ACRES MORE OR LESS AND BEING ALLOCATED BY FORTIES AS FOLLOWS:

SE/4 SW/4	947.14 L.F.	57.40 RODS	0.652 ACRES
NE/4 SW/4	1115.50 L.F.	67.61 RODS	0.768 ACRES
NW/4 SE/4	1318.88 L.F.	79.93 RODS	0.908 ACRES
NE/4 SE/4	2376.84 L.F.	144.05 RODS	1.637 ACRES
SE/4 NE/4	1415.20 L.F.	85.77 RODS	0.975 ACRES
SW/4 NE/4	1163.37 L.F.	70.51 RODS	0.801 ACRES
NW/4 NE/4	686.07 L.F.	41.58 RODS	0.473 ACRES
NE/4 NW/4	953.13 L.F.	57.77 RODS	0.656 ACRES

SURVEYOR CERTIFICATE

I, FILMON F. JARAMILLO, A NEW MEXICO PROFESSIONAL SURVEYOR NO. 12797, HEREBY CERTIFY THAT I HAVE CONDUCTED AND AM RESPONSIBLE FOR THIS SURVEY, THAT THIS SURVEY IS TRUE AND CORRECT TO THE BEST OF MY KNOWLEDGE AND BELIEF, AND THAT THIS SURVEY AND PLAT MEET THE MINIMUM STANDARDS FOR LAND SURVEYING IN THE STATE OF NEW MEXICO.

IN WITNESS WHEREOF, THIS CERTIFICATE IS EXECUTED AT CARLSBAD, NEW MEXICO, THIS 17 DAY OF JANUARY 2014

Filmon F. Jaramillo
 FILMON F. JARAMILLO PDS#12797

MADRON SURVEYING, INC.
 301 SOUTH CANAL
 CARLSBAD, NEW MEXICO 88220
 Phone (575) 234-3341

GENERAL NOTES
 1.) THE INTENT OF THIS ROUTE SURVEY IS TO ACQUIRE AN EASEMENT.

2.) BASIS OF BEARING IS NMSP EAST MODIFIED TO SURFACE COORDINATES.


SHEET: 1-4

MADRON SURVEYING, INC. CARLSBAD, NEW MEXICO

SURVEY NO. 2583

2-4" POLY FLEX SURFACE FLOW LINES FROM THE GAUCHO UNIT #20H & #21H WELLS TO THE GAUCHO UNIT CENTRAL BATTERY

DEVON ENERGY PRODUCTION COMPANY, L.P.
 CENTERLINE SURVEY OF A PIPELINE CROSSING
 SECTION 20, TOWNSHIP 22 SOUTH, RANGE 34 EAST, N.M.P.M.
 LEA COUNTY, STATE OF NEW MEXICO
 JANUARY 10, 2014

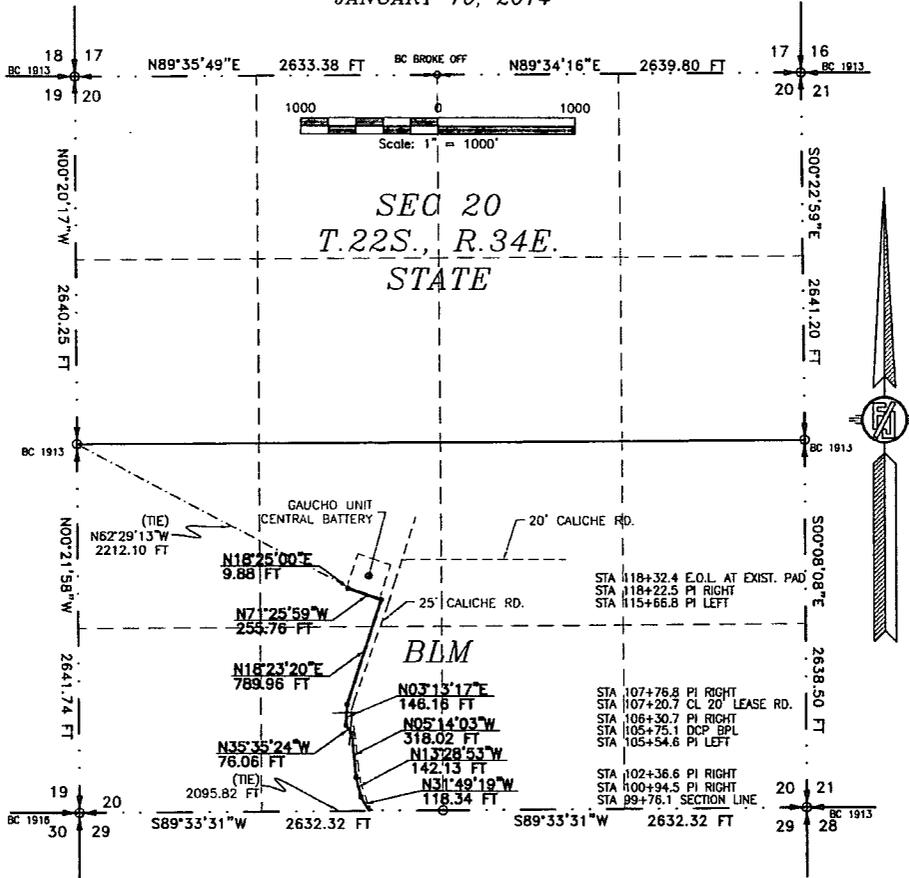

DESCRIPTION

A STRIP OF LAND 30 FEET WIDE CROSSING BUREAU OF LAND MANAGEMENT LAND IN SECTION 20, TOWNSHIP 22 SOUTH, RANGE 34 EAST, N.M.P.M., LEA COUNTY, STATE OF NEW MEXICO AND BEING 15 FEET EACH SIDE OF THE FOLLOWING DESCRIBED CENTERLINE SURVEY:

BEGINNING AT A POINT WITHIN THE SE/4 SW/4 OF SAID SECTION 20, TOWNSHIP 22 SOUTH, RANGE 34 EAST, N.M.P.M., WHENCE THE SOUTHWEST CORNER OF SAID SECTION 20, TOWNSHIP 22 SOUTH, RANGE 34 EAST, N.M.P.M. BEARS S89°33'31"W, A DISTANCE OF 2095.82 FEET;
 THENCE N31°49'19"W A DISTANCE OF 118.34 FEET TO AN ANGLE POINT OF THE LINE HEREIN DESCRIBED;
 THENCE N13°28'53"W A DISTANCE OF 142.13 FEET TO AN ANGLE POINT OF THE LINE HEREIN DESCRIBED;
 THENCE N05°14'03"W A DISTANCE OF 318.02 FEET TO AN ANGLE POINT OF THE LINE HEREIN DESCRIBED;
 THENCE N35°35'24"W A DISTANCE OF 76.06 FEET TO AN ANGLE POINT OF THE LINE HEREIN DESCRIBED;
 THENCE N03°13'17"E A DISTANCE OF 146.18 FEET TO AN ANGLE POINT OF THE LINE HEREIN DESCRIBED;
 THENCE N18°23'20"E A DISTANCE OF 789.96 FEET TO AN ANGLE POINT OF THE LINE HEREIN DESCRIBED;
 THENCE N71°25'59"W A DISTANCE OF 255.76 FEET TO AN ANGLE POINT OF THE LINE HEREIN DESCRIBED;
 THENCE N18°25'00"E A DISTANCE OF 9.88 FEET THE TERMINUS OF THIS CENTERLINE SURVEY, WHENCE THE WEST QUARTER CORNER OF SAID SECTION 20, TOWNSHIP 22 SOUTH, RANGE 34 EAST, N.M.P.M. BEARS N62°29'13"W, A DISTANCE OF 2212.10 FEET;

SAID STRIP OF LAND BEING 1856.31 FEET OR 112.50 RODS IN LENGTH, CONTAINING 1.279 ACRES MORE OR LESS AND BEING ALLOCATED BY FORTIES AS FOLLOWS:

SE/4 SW/4 1387.88 L.F. 84.11 RODS 0.956 ACRES
 NE/4 SW/4 468.43 L.F. 28.39 RODS 0.323 ACRES

SURVEYOR CERTIFICATE

I, FILMON F. JARAMILLO, A NEW MEXICO PROFESSIONAL SURVEYOR NO. 12797, HEREBY CERTIFY THAT I HAVE CONDUCTED AND AM RESPONSIBLE FOR THIS SURVEY, THAT THIS SURVEY IS TRUE AND CORRECT TO THE BEST OF MY KNOWLEDGE AND BELIEF, AND THAT THIS SURVEY AND PLAT MEET THE MINIMUM STANDARDS FOR LAND SURVEYING IN THE STATE OF NEW MEXICO.

IN WITNESS WHEREOF, THIS CERTIFICATE IS EXECUTED AT CARLSBAD, NEW MEXICO, THIS 10TH DAY OF JANUARY 2014

FILMON F. JARAMILLO PDS 12797

MADRON SURVEYING, INC.
 301 SOUTH CANAL
 CARLSBAD, NEW MEXICO 88220
 Phone (575) 234-3341

SURVEY NO. 2583

GENERAL NOTES


- THE INTENT OF THIS ROUTE SURVEY IS TO ACQUIRE AN EASEMENT.
- BASIS OF BEARING IS NMSP EAST MODIFIED TO SURFACE COORDINATES.

SHEET: 2-4

MADRON SURVEYING, INC. 301 SOUTH CANAL CARLSBAD, NEW MEXICO

2-4" POLY FLEX SURFACE FLOW LINES FROM THE GAUCHO UNIT #20H & #21H WELLS TO THE GAUCHO UNIT CENTRAL BATTERY

DEVON ENERGY PRODUCTION COMPANY, L.P.
CENTERLINE SURVEY OF A PIPELINE CROSSING
SECTION 29, 20, TOWNSHIP 22 SOUTH, RANGE 34 EAST, N.M.P.M.
LEA COUNTY, STATE OF NEW MEXICO
JANUARY 10, 2014

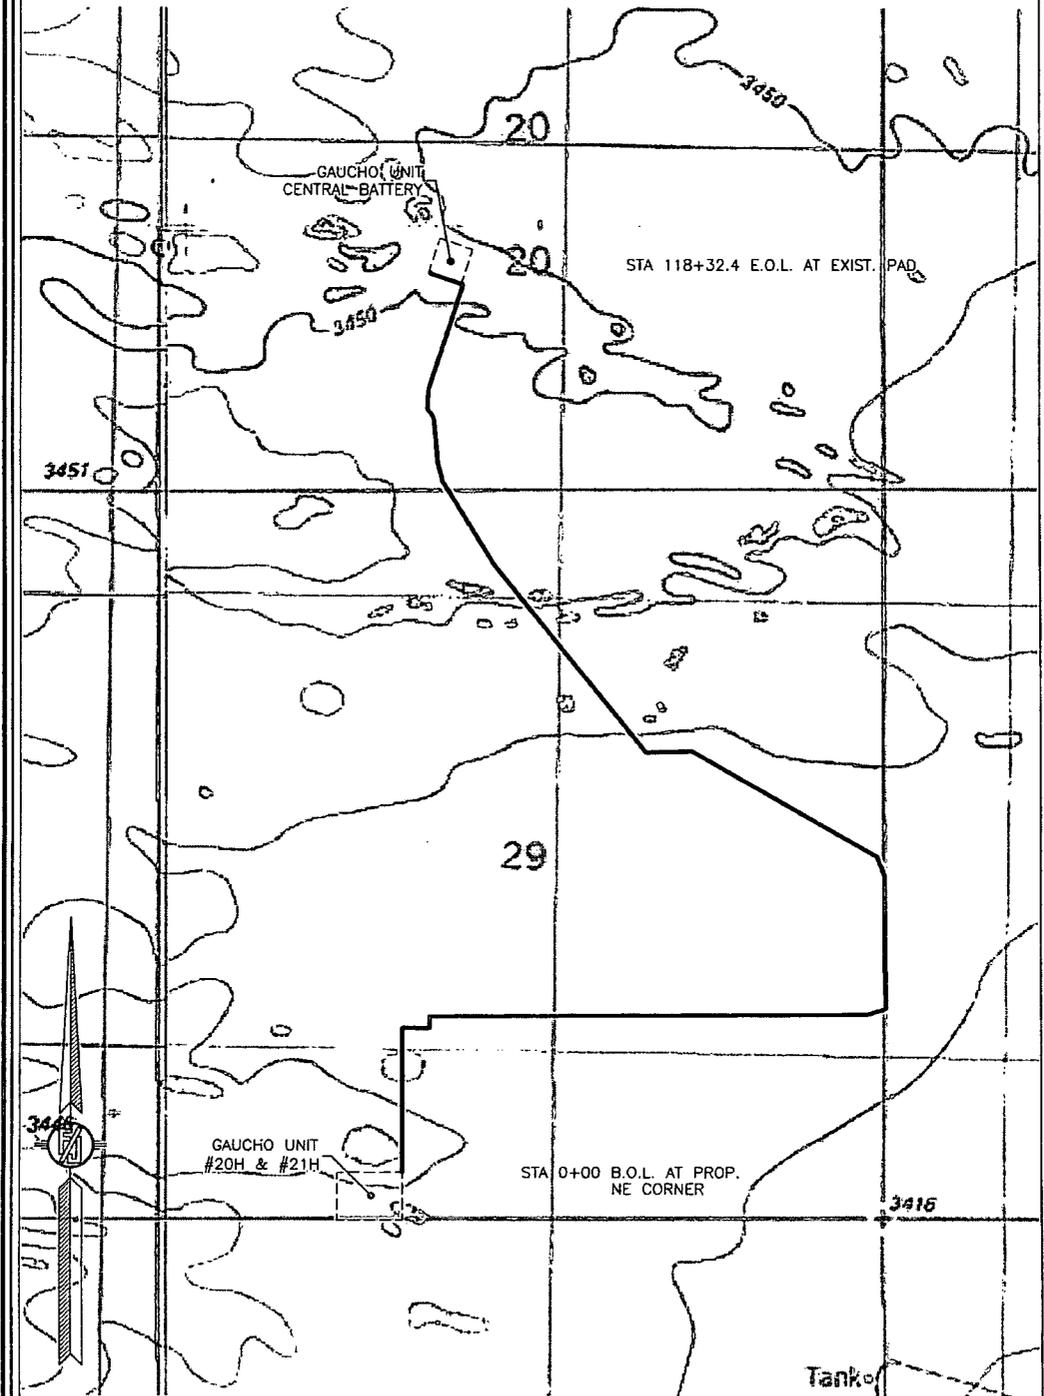


SHEET: 3-4

MADRON SURVEYING, INC. 301 SOUTH CANAL, CARLSBAD, NEW MEXICO
(575) 234-3341

SURVEY NO. 2583

2-4" POLY FLEX SURFACE FLOW LINES FROM THE GAUCHO UNIT #20H & #21H WELLS TO THE GAUCHO UNIT CENTRAL BATTERY

DEVON ENERGY PRODUCTION COMPANY, L.P.
CENTERLINE SURVEY OF A PIPELINE CROSSING
SECTION 29, 20, TOWNSHIP 22 SOUTH, RANGE 34 EAST, N.M.P.M.
LEA COUNTY, STATE OF NEW MEXICO
JANUARY 10, 2014

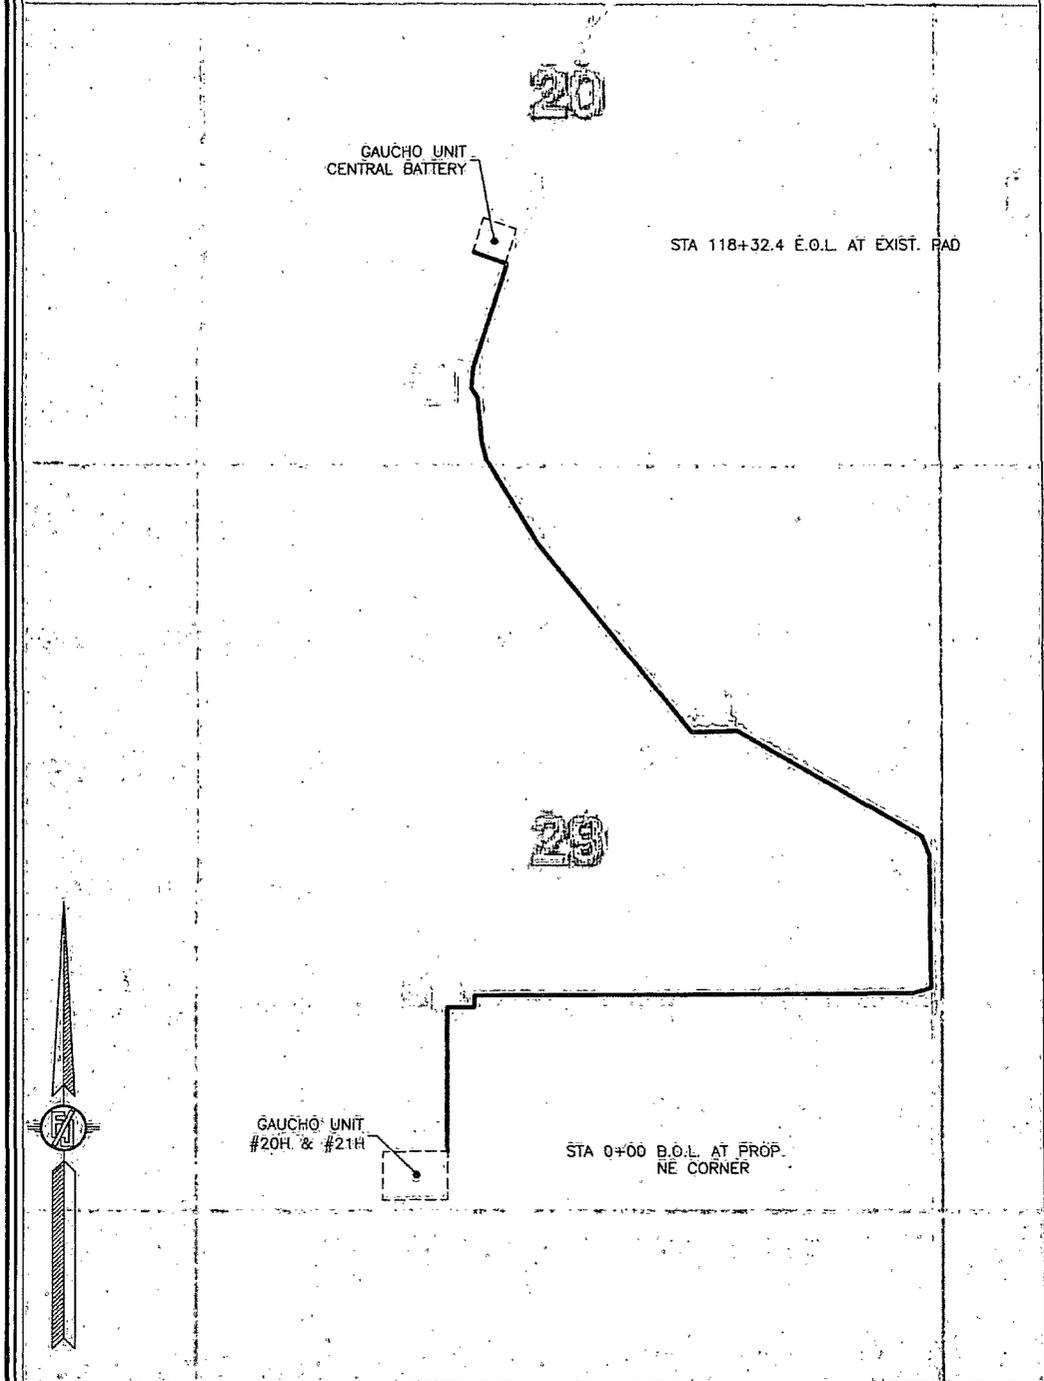

SHEET: 4-4

MADRON SURVEYING, INC. 301 SOUTH CANAL (575) 234-3341 CARLSBAD, NEW MEXICO

SURVEY NO. 2583