

HOBBS OCD

AUG 21 2014

Form C-102

District I
1625 N. French Dr., Hobbs, NM 88240
Phone: (575) 393-6161 Fax: (575) 393-0720

District II
811 S. First St., Artesia, NM 88210
Phone: (575) 748-1283 Fax: (575) 748-9720

District III
1000 Rio Brazos Road, Aztec, NM 87410
Phone: (505) 334-6178 Fax: (505) 334-6170

District IV
1220 S. St. Francis Dr., Santa Fe, NM 87505
Phone: (505) 476-3460 Fax: (505) 476-3462

State of New Mexico
Energy, Minerals & Natural Resources Department
OIL CONSERVATION DIVISION
1220 South St. Francis Dr.
Santa Fe, NM 87505

Revised August 1, 2011

RECEIVED Submit one copy to appropriate
District Office

☐ AMENDED REPORT

WELL LOCATION AND ACREAGE DEDICATION PLAT

¹ API Number 30-025-42060	² Pool Code 96434	³ Pool Name Red Hills; Bone Spring North
⁴ Property Code 40461	⁵ Property Name GRAMMA RIDGE 14 24 34	⁶ Well Number 8H
⁷ OGRID No. 4373	⁸ Operator Name CHEVRON U.S.A. INC.	⁹ Elevation 3457'

¹⁰ Surface Location

UL or lot no.	Section	Township	Range	Lot Idn	Feet from the	North/South line	Feet from the	East/West line	County
A	14	24 SOUTH	34 EAST, N.M.P.M.		330'	NORTH	380'	EAST	LEA

¹¹ Bottom Hole Location If Different From Surface


UL or lot no.	Section	Township	Range	Lot Idn	Feet from the	North/South line	Feet from the	East/West line	County
P	14	24 SOUTH	34 EAST, N.M.P.M.		280'	SOUTH	660'	EAST	LEA

¹² Dedicated Acres	¹³ Joint or Infill	¹⁴ Consolidation Code	¹⁵ Order No.
160			


No allowable will be assigned to this completion until all interests have been consolidated or a non-standard unit has been approved by the division.

GRAMMA RIDGE 14 24 34 8H WELL X= 778,437 NAD 27 Y= 446,283 LAT. 32.223742 LONG. 103.432958 X= 819,621 NAD83 Y= 446,342 LAT. 32.223867 LONG. 103.433432 ELEVATION +3457' NAD 88	Proposed First Take Point 330' FNL, 380' FEL	¹⁷ OPERATOR CERTIFICATION I hereby certify that the information contained herein is true and complete to the best of my knowledge and belief, and that this organization either owns a working interest or unleased mineral interest in the land including the proposed bottom hole location or has a right to drill this well at this location pursuant to a contract with an owner of such a mineral or working interest, or to a voluntary pooling agreement or a compulsory pooling order heretofore entered by the division. Signature: Denise Pinkerton Date: 08/21/2014 Printed Name: Denise Pinkerton E-mail Address: leake.jd@chevron.com
CORNER COORDINATES TABLE (NAD 27) A - Y=446604.80, X=777492.42 B - Y=446616.44, X=778813.84 C - Y=445285.65, X=777503.39 D - Y=445297.07, X=778824.73 E - Y=441328.21, X=777536.30 F - Y=441338.97, X=778857.42	Proposed Last Take Point 330' FSL, 657' FEL	¹⁸ SURVEYOR CERTIFICATION I hereby certify that the well location shown on this plat was plotted from field notes of actual surveys made by me or under my supervision, and that the same is true and correct to the best of my belief. Date of Survey: June 10 2014 Signature and Seal of Professional Surveyor: [Signature] Certification Number: #15078

AUG 26 2014

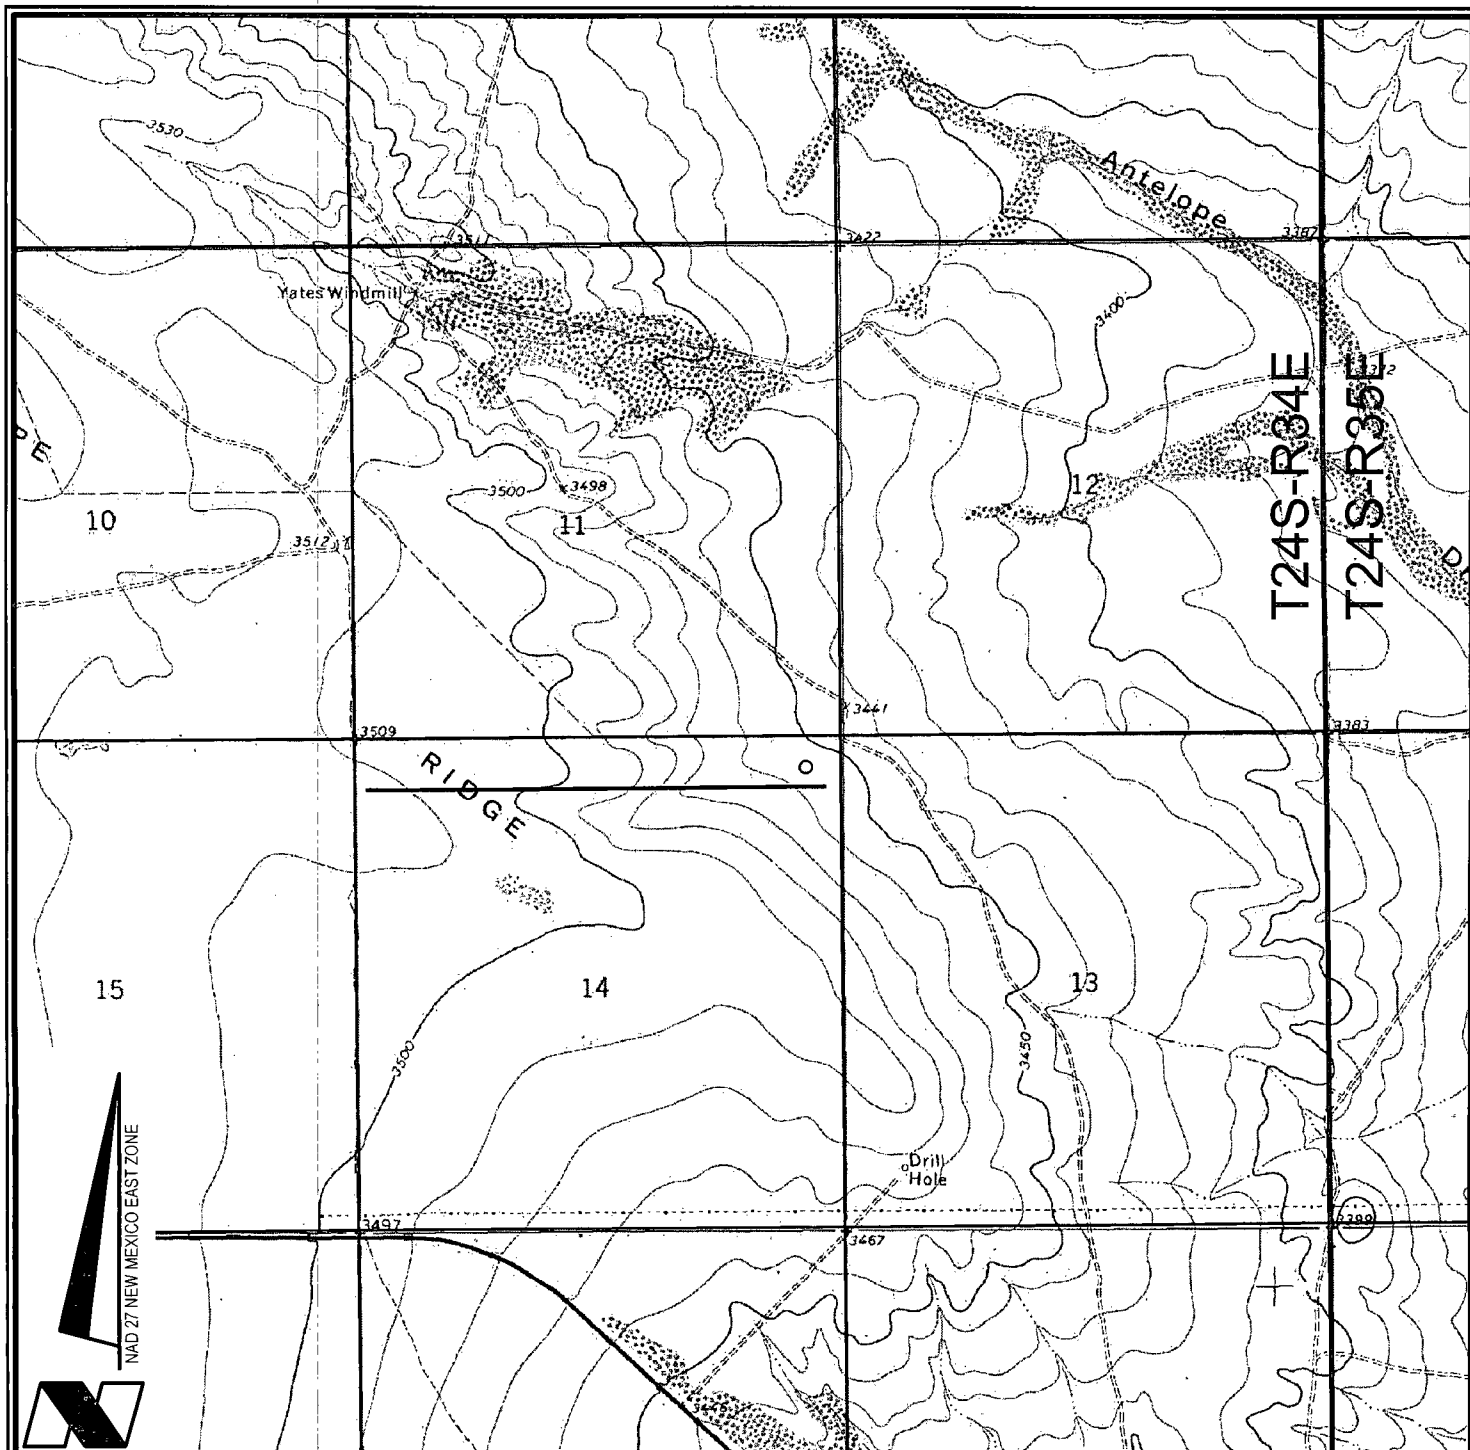

VICINITY MAP

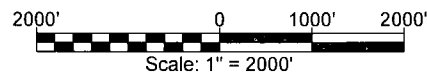

CHEVRON U.S.A. INC.
 GRAMMA RIDGE 14 24 34 NO. 8H WELL
 LOCATED 330' FNL AND 380' FEL
 SECTION 14, T24S-R34E
 LEA COUNTY, NEW MEXICO



Lafayette New Orleans Houston
 135 Regency Sq. Lafayette, LA 70508
 Ph. 337-237-2200 Fax. 337-232-3299
www.fenstermaker.com

DRAWN BY: BMO


REVISED:

DATE: JUNE 5, 2014


PROJ. MGR.: VHV

SHEET 1 OF 3 SHEETS

FILENAME: T:\2014\2144960\DWG\Gammaamma Ridge 14 24 34 8H_APD.dwg

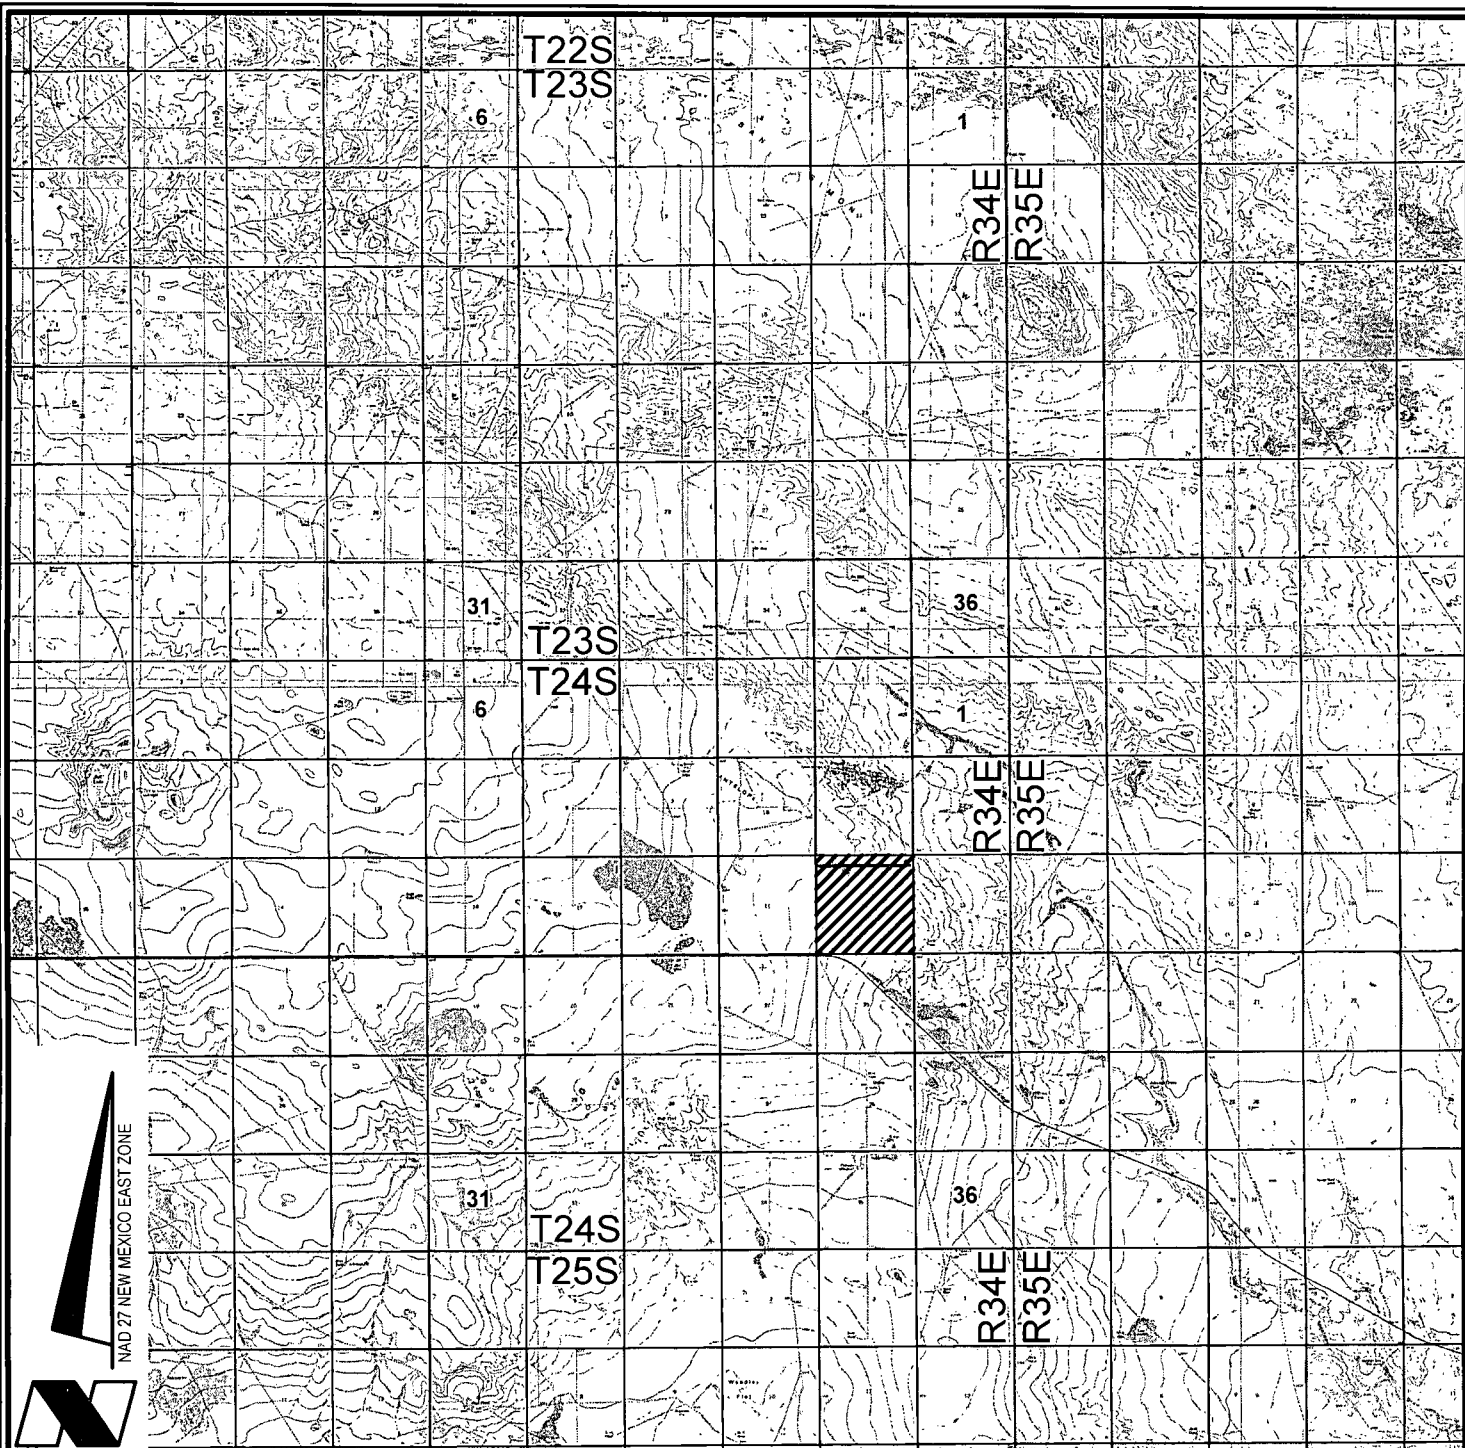

VICINITY MAP

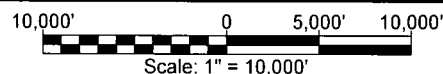

CHEVRON U.S.A. INC.

GRAMMA RIDGE 14 24 34 NO. 8H WELL

LOCATED 330' FNL AND 380' FEL

SECTION 14, T24S-R34E

LEA COUNTY, NEW MEXICO



Lafayette New Orleans Houston
135 Regency Sq. Lafayette, LA 70508
Ph. 337-237-2200 Fax. 337-232-3299
www.fenstermaker.com

DRAWN BY: BMO


REVISED:

DATE: JUNE 5, 2014


PROJ. MGR.: VHV

SHEET 2 OF 3 SHEETS

FILENAME: T:\2014\2144960\DWG\Gramma Ridge 14 24 34 8H_APD.dwg

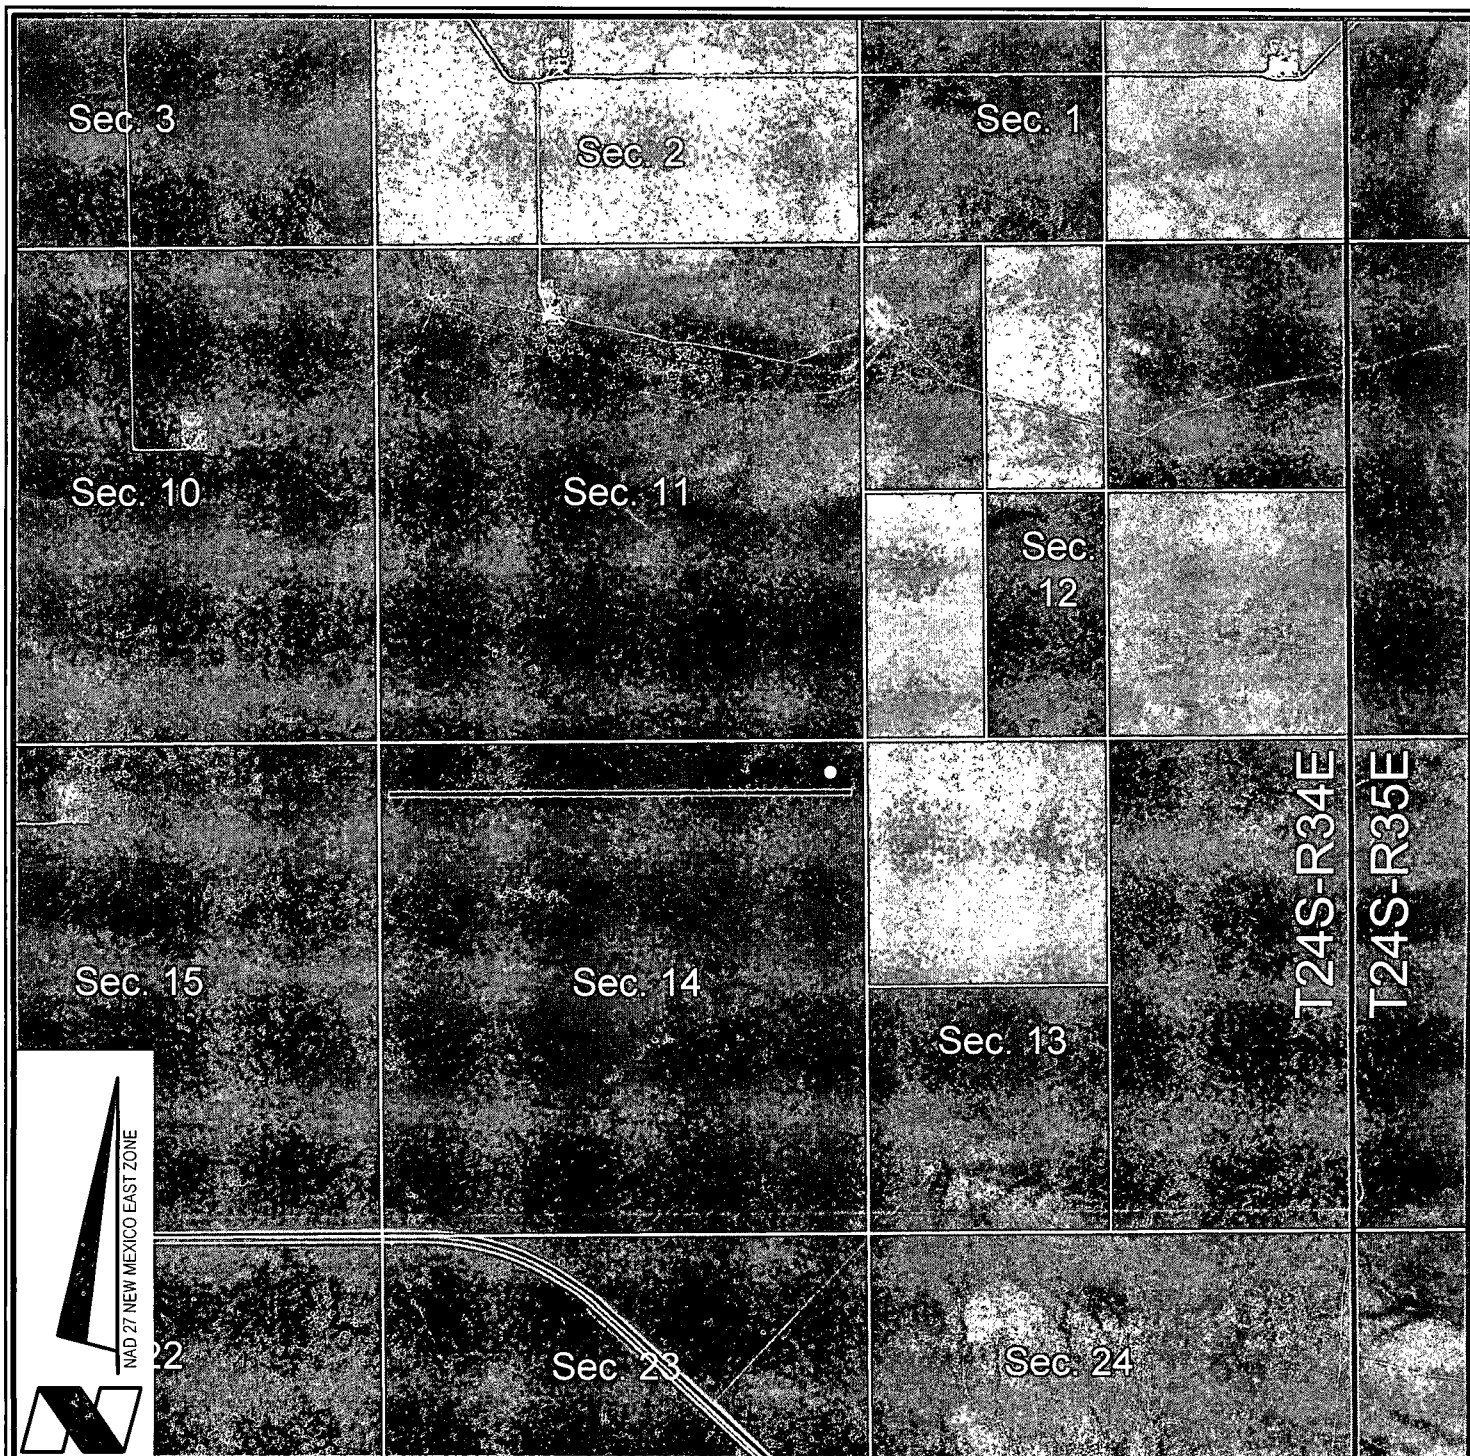

VICINITY MAP

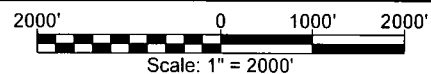

-  = FEDERAL LAND
-  = FEE LAND
-  = STATE LAND

CHEVRON U.S.A. INC.
 GRAMMA RIDGE 14 24 34 NO. 8H WELL
 LOCATED 330' FNL AND 380' FEL
 SECTION 14, T24S-R34E
 LEA COUNTY, NEW MEXICO



Lafayette New Orleans Houston
 135 Regency Sq. Lafayette, LA 70508
 Ph. 337-237-2200 Fax. 337-232-3299
www.fenstermaker.com

DRAWN BY: BMO

PROJ. MGR.: VHV

REVISED:

DATE: JUNE 5, 2014

SHEET 3 OF 3 SHEETS

FILENAME: T:\2014\2144960\DWG\Gammaamma Ridge 14 24 34 8H_APD.dwg