

DISTRICT I

1625 N. French Dr., Hobbs, NM 88240
Phone (505) 583-5161 Fax: (505) 593-0720

DISTRICT II

811 S. First St., Artesia, NM 88210
Phone (505) 748-1853 Fax: (505) 748-0720

DISTRICT III

1000 Rio Brazos Rd., Aztec, NM 87410
Phone (505) 334-8176 Fax: (505) 334-8170

DISTRICT IV

1820 S. St. Francis Dr., Santa Fe, NM 87505
Phone (505) 476-5855 Fax: (505) 476-5465

State of New Mexico
Energy, Minerals and Natural Resources Department

Form C-102

Revised August 1, 2011

Submit one copy to appropriate
District Office

OIL CONSERVATION DIVISION

1220 South St. Francis Dr.
Santa Fe, New Mexico 87505

WELL LOCATION AND ACREAGE DEDICATION PLAT

☐ AMENDED REPORT

API Number 30-023-42084	Pool Code 97293	Pool Name OJO Chiso; Bone Spring South
Property Code 313635	Property Name BANANA GAP 25 STATE COM	Well Number 2H
OCRID No. 260311	Operator Name GMT EXPLORATION COMPANY LLC	Elevation 3429

Surface Location

UL or lot No.	Section	Township	Range	Lot Idn	Feet from the	SOUTH/South line	Feet from the	East/West line	County
N	25	22 S	34 E		33	SOUTH	1670	WEST	LEA

Bottom Hole Location If Different From Surface

UL or lot No.	Section	Township	Range	Lot Idn	Feet from the	SOUTH/South line	Feet from the	East/West line	County
C	25	22 S	34 E		330	NORTH	1670	WEST	LEA


Dedicated Acres	Joint or Infill	Consolidation Code	Order No.

NO ALLOWABLE WILL BE ASSIGNED TO THIS COMPLETION UNTIL ALL INTERESTS HAVE BEEN CONSOLIDATED
OR A NON-STANDARD UNIT HAS BEEN APPROVED BY THE DIVISION

N: 499487.7 E: 819543.0 (NAD83) 1670' 330' B.H. N: 499487.8 E: 822184.5 (NAD83)	PROPOSED BOTTOM HOLE LOCATION Lat - N 32°22'08.45" Long - W 103°25'36.61" NMSPCE - N 499184.2 E 821214.7 (NAD-83)	N: 498530.3 E: 824825.2 (NAD83)	OPERATOR CERTIFICATION I hereby certify that the information contained herein is true and complete to the best of my knowledge and belief, and that this organization either owns a working interest or unleased mineral interest in the land including the proposed bottom hole location or has a right to drill this well at this location pursuant to a contract with an owner of such a mineral or working interest, or to a voluntary pooling agreement or a compulsory pooling order heretofore entered by the division. <i>[Signature]</i> 5/28/14 Signature Date Keith Kress Printed Name kkress@gmtexploration.com Email Address
N: 494207.2 E: 819575.1 (NAD83) 1670' 33'	SURFACE LOCATION Lat - N 32°21'19.85" Long - W 103°25'36.74" NMSPCE - N 494252.5 E 821244.6 (NAD-83)	N: 494249.0 E: 824857.2 (NAD83)	SURVEYOR CERTIFICATION I hereby certify that the well location shown on this plat was plotted from field notes of actual surveys made by me or under my supervision and that the same is true and correct to the best of my belief. ALBERT L. SANCHEZ Date Surveyed <i>[Signature]</i> Signature of Professional Surveyor 7977 Certificate Number 7977 Drawn by 0' 500' 1000' 1500' 2000' SCALE: 1" = 1000' WO Num.: 30823

SEP 11 2014

SECTION 25, TOWNSHIP 22 SOUTH, RANGE 34 EAST. N.M.P.M.,
LEA COUNTY, NEW MEXICO.

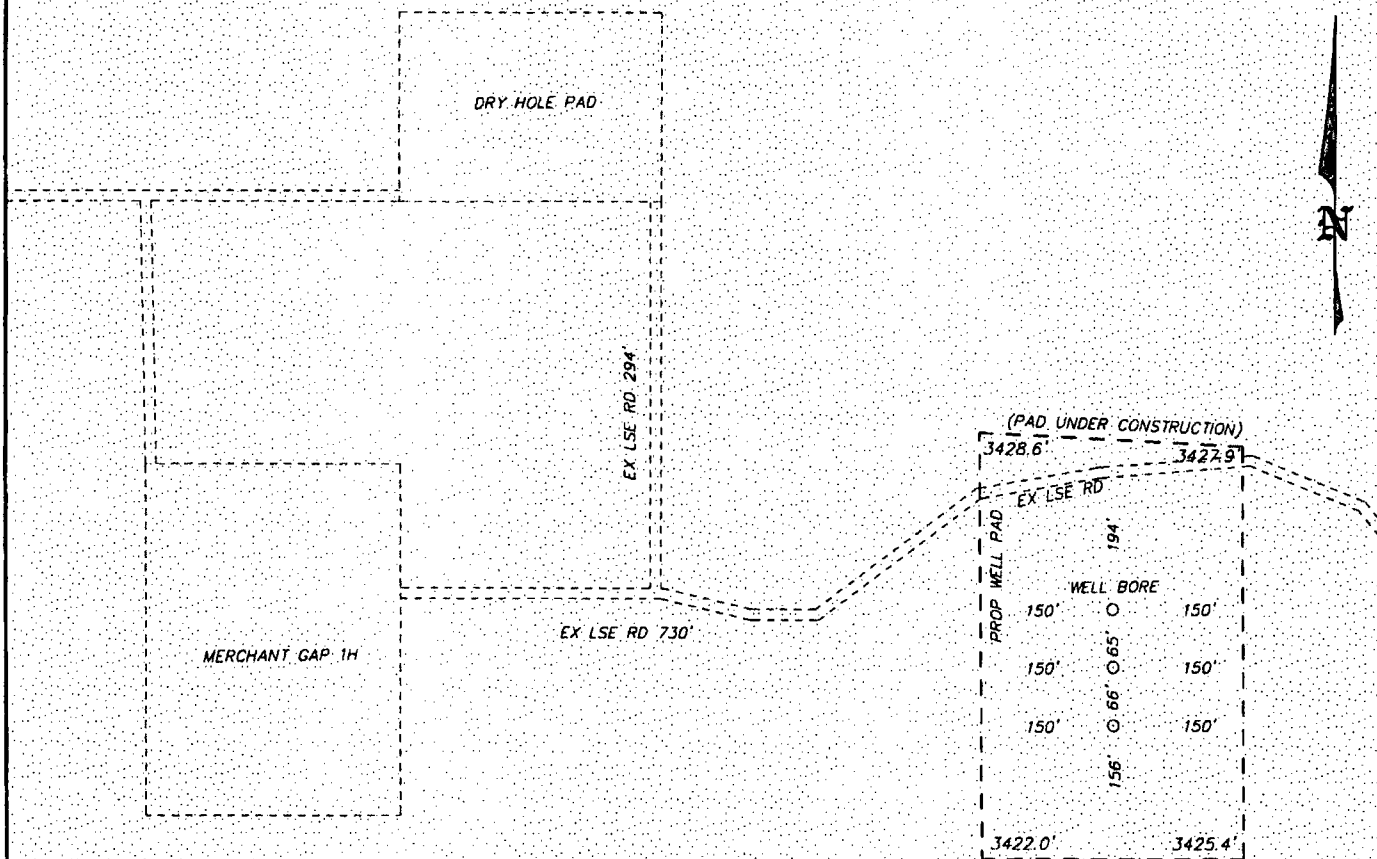

GMT EXPLORATION COMPANY LLC
BANANA GAP 25 STATE COM #2H
ELEV. = 3429'

Lat - N 32°21'19.85"
Long - W 103°25'36.74"
NAD83 - N 494252.5
E 821244.6
(NAD-83)

Directions to Location:

DRIVE SOUTH ON CO RD. 32 TO CO RD. 21 FOR 2.0 MILES, TURN LEFT ON CO RD. 21 FOR 20.3 MILES, TURN LEFT ONTO 207 NORTH FOR 2.7 MILES TO LEASE ROAD, GO SOUTH FROM DRY WELL PAD AND EAST ONTO EXISTING LEASE ROAD TO PROPOSED LOCATION.

EUNICE, NM IS ±25 MILES TO THE NORTHEAST OF LOCATION.

200 0 200 400 FEET
SCALE: 1" = 200'

basin
surveys

P.O. Box 1786 (575) 393-7316 - Office
1120 N. West County Rd. (575) 392-2206 - Fax
Hobbs, New Mexico 88241 basin-surveys.com



GMT EXPLORATION COMPANY LLC


REF: BANANA GAP 25 STATE COM #2H / WELL PAD TOPO

THE BANANA GAP 25 STATE COM #2H LOCATED 33' FROM
THE SOUTH LINE AND 1670' FROM THE WEST LINE OF
SECTION 25, TOWNSHIP 22 SOUTH, RANGE 34 EAST.

N.M.P.M., LEA COUNTY, NEW MEXICO.

W.O. Number: 30823 Drawn By: K. NORRIS Date: 08-20-2014 Survey Date: 08-15-2014 Sheet 1 of 1 Sheets

SECTION 25, TOWNSHIP 22 SOUTH, RANGE 34 EAST. N.M.P.M.,
LEA COUNTY, NEW MEXICO.

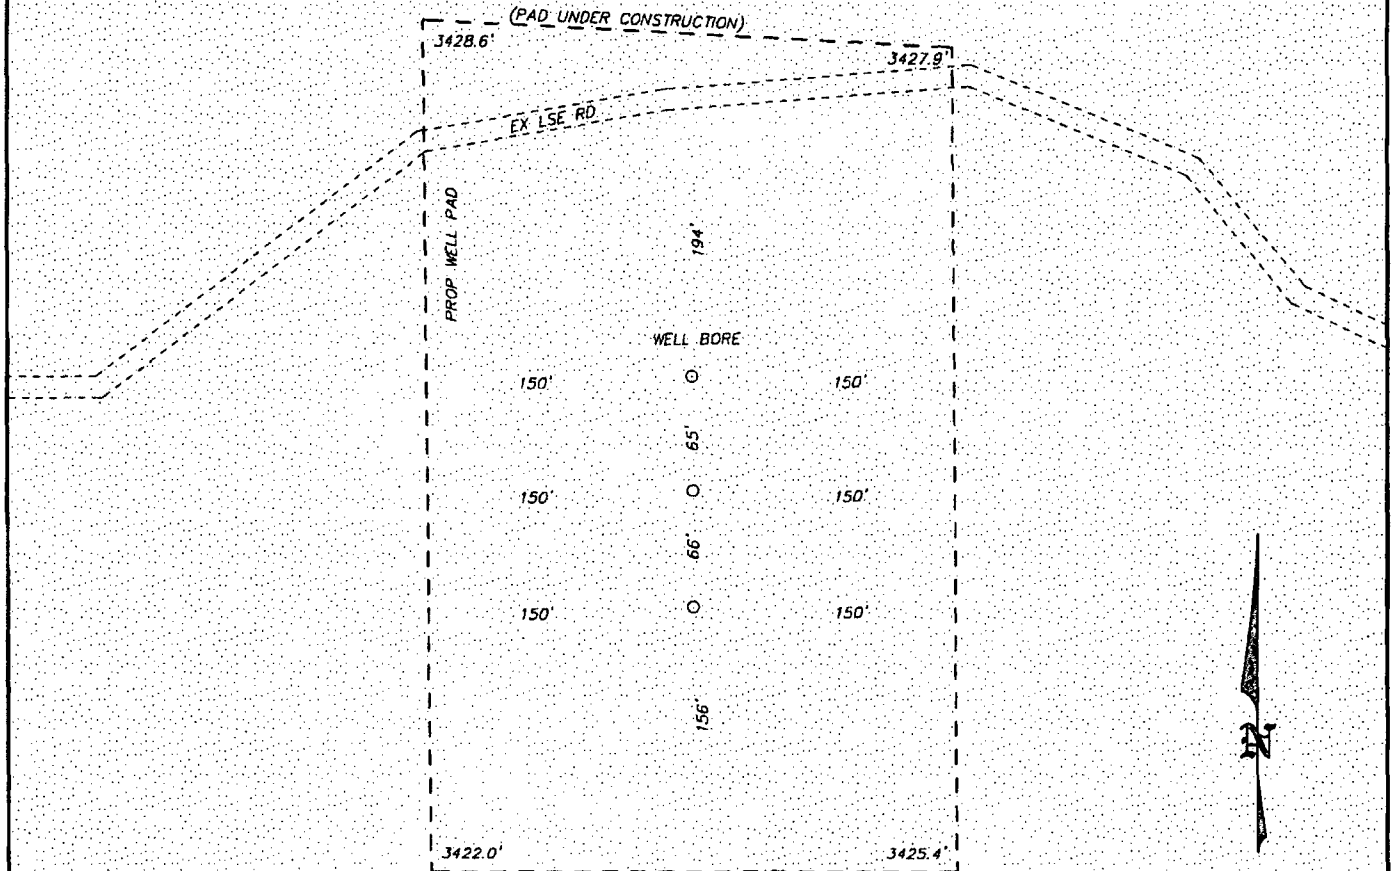

100 0 100 200 FEET

SCALE: 1" = 100'



GMT EXPLORATION COMPANY LLC

REF: BANANA GAP 25 STATE COM #2H / WELL PAD TOPO

THE BANANA GAP 25 STATE COM #2H LOCATED 33' FROM
THE SOUTH LINE AND 1670' FROM THE WEST LINE OF
SECTION 25, TOWNSHIP 22 SOUTH, RANGE 34 EAST.


N.M.P.M., LEA COUNTY, NEW MEXICO.

basin
surveys

focused on excellence
in the oilfield

P.O. Box 1786 (575) 393-7316 - Office
1120 N. West County Rd. (575) 392-2206 - Fax
Hobbs, New Mexico 88241 basin-surveys.com

W.O. Number: 30823 Drawn By: K. NORRIS Date: 08-20-2014 Survey Date: 08-15-2014 Sheet 1 of 1 Sheets

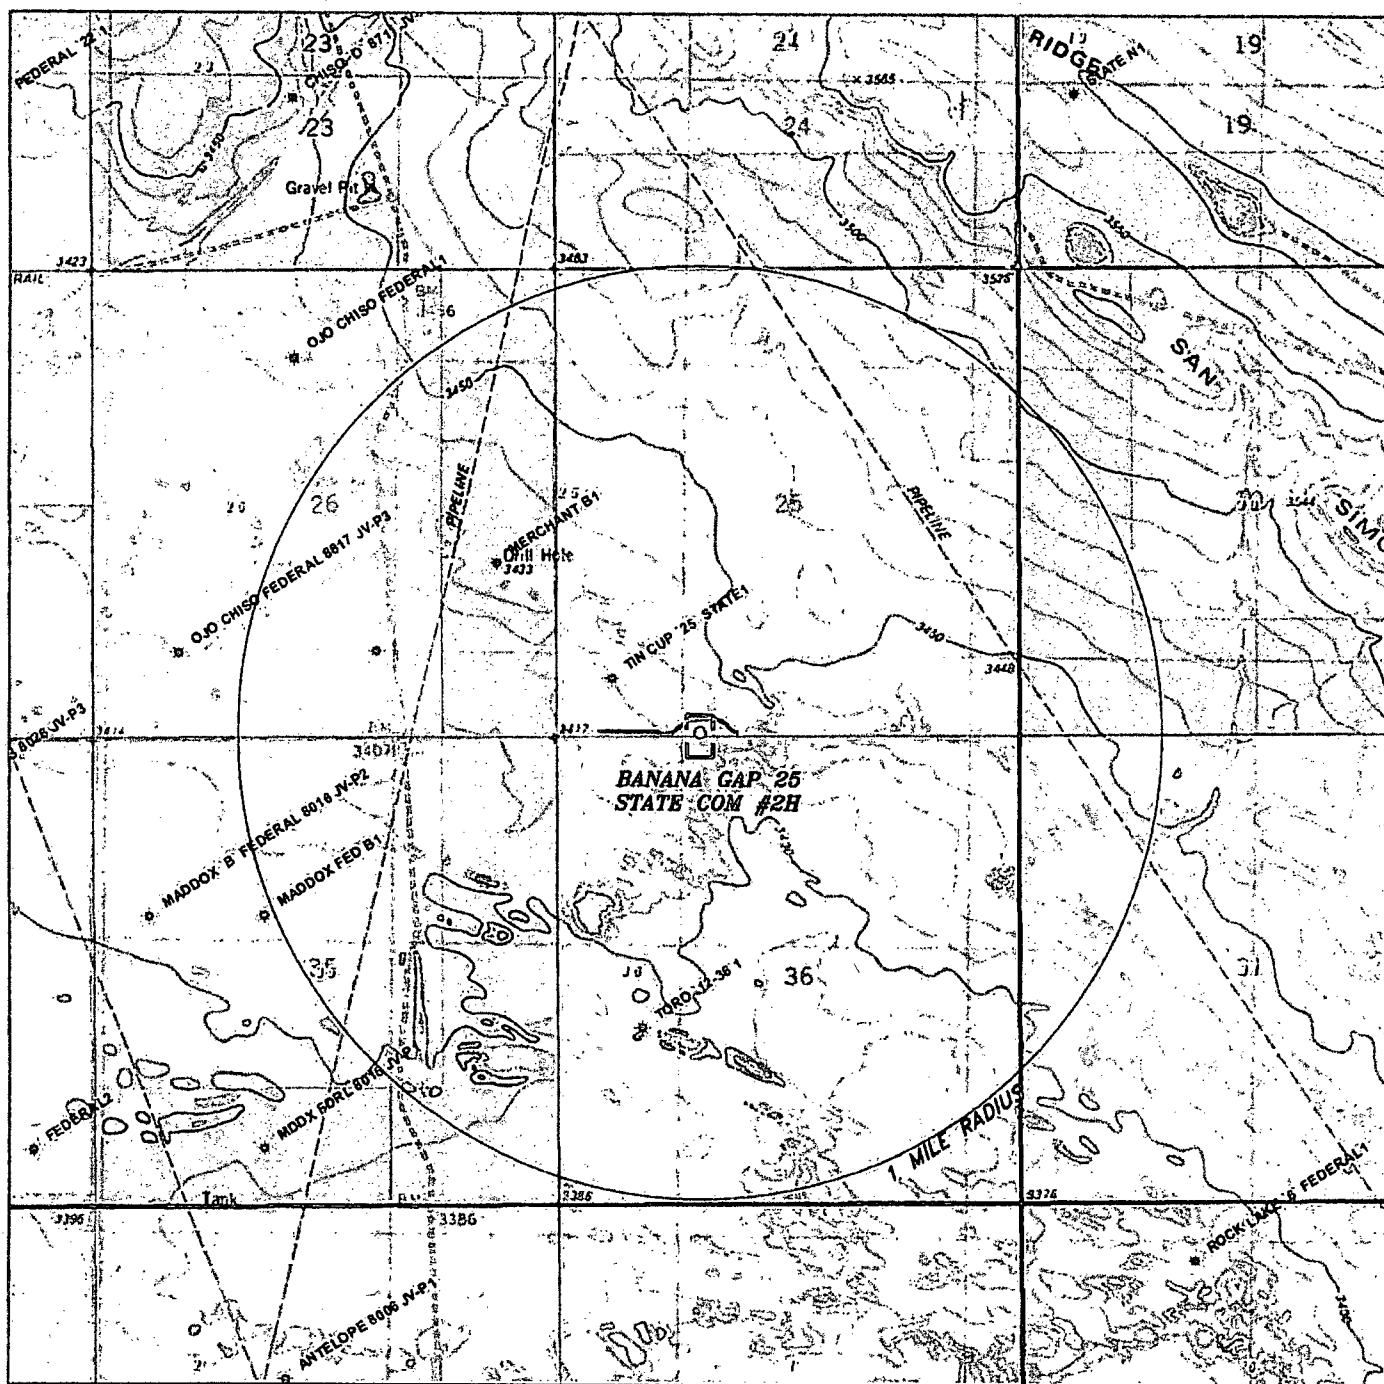

BANANA GAP 25 STATE COM #2H

Located 33' FSL and 1670' FWL

Section 25, Township 22 South, Range 34 East,
N.M.P.M., Lea County, New Mexico.

basin
surveys
focused on excellence
in the oilfield

P.O. Box 1786
1120 N. West County Rd.
Hobbs, New Mexico 88241
(575) 393-7316 - Office
(575) 392-2206 - Fax
basinsurveys.com

0' 1000' 2000' 3000' 4000'

SCALE: 1" = 2000'


W.O. Number: KAN 30823

Survey Date: 08-15-2014

YELLOW TINT - USA LAND
BLUE TINT - STATE LAND
NATURAL COLOR - FEE LAND



GMT EXPLORATION COMPANY LLC

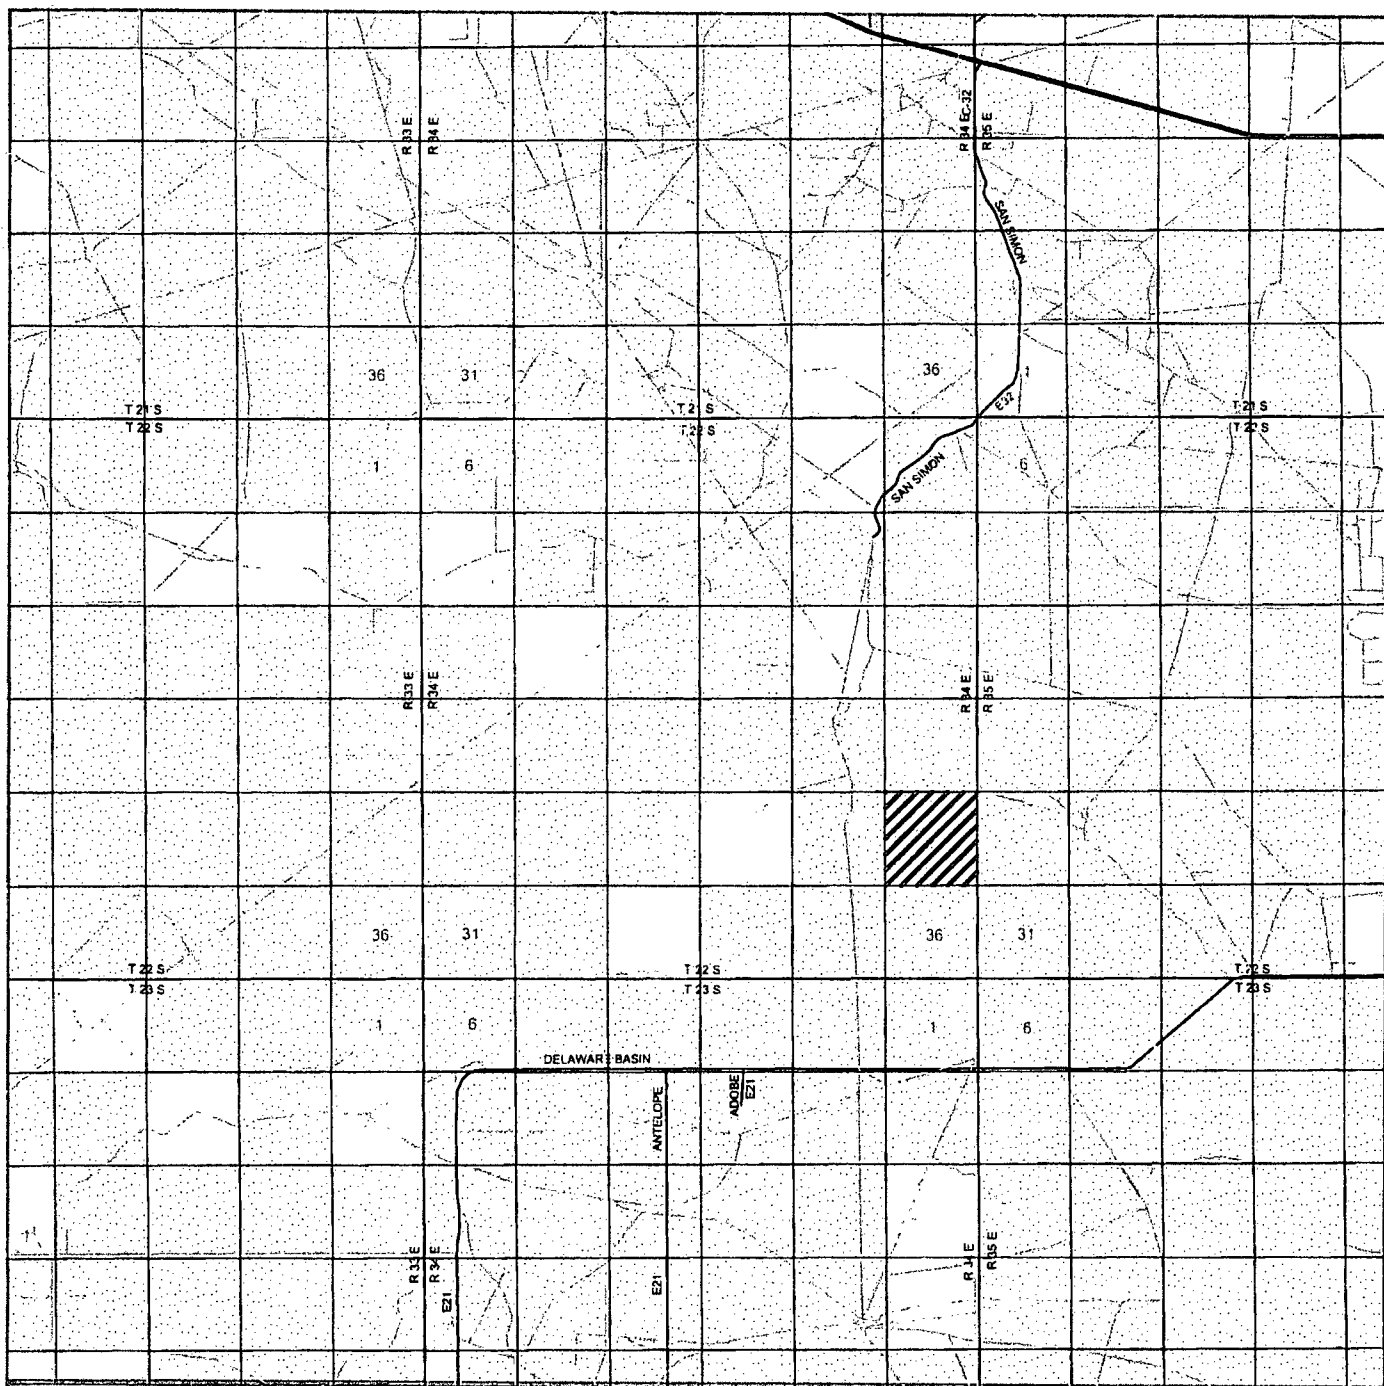

BANANA GAP 25 STATE COM #2H
 Located 33' FSL and 1670' FWL
 Section 25, Township 22 South, Range 34 East,
 N.M.P.M., Lea County, New Mexico.



P.O. Box 1786
 1120 N. West County Rd.
 Hobbs, New Mexico 88241
 (575) 393-7316 - Office
 (575) 392-2206 - Fax
 basinsurveys.com


0 1 MI 2 MI 3 MI 4 MI
 SCALE: 1" = 2 MILES

W.O. Number: KAN 30823

Survey Date: 08-15-2014

YELLOW TINT - USA LAND
 BLUE TINT - STATE LAND
 NATURAL COLOR - FEE LAND


GMT EXPLORATION COMPANY LLC

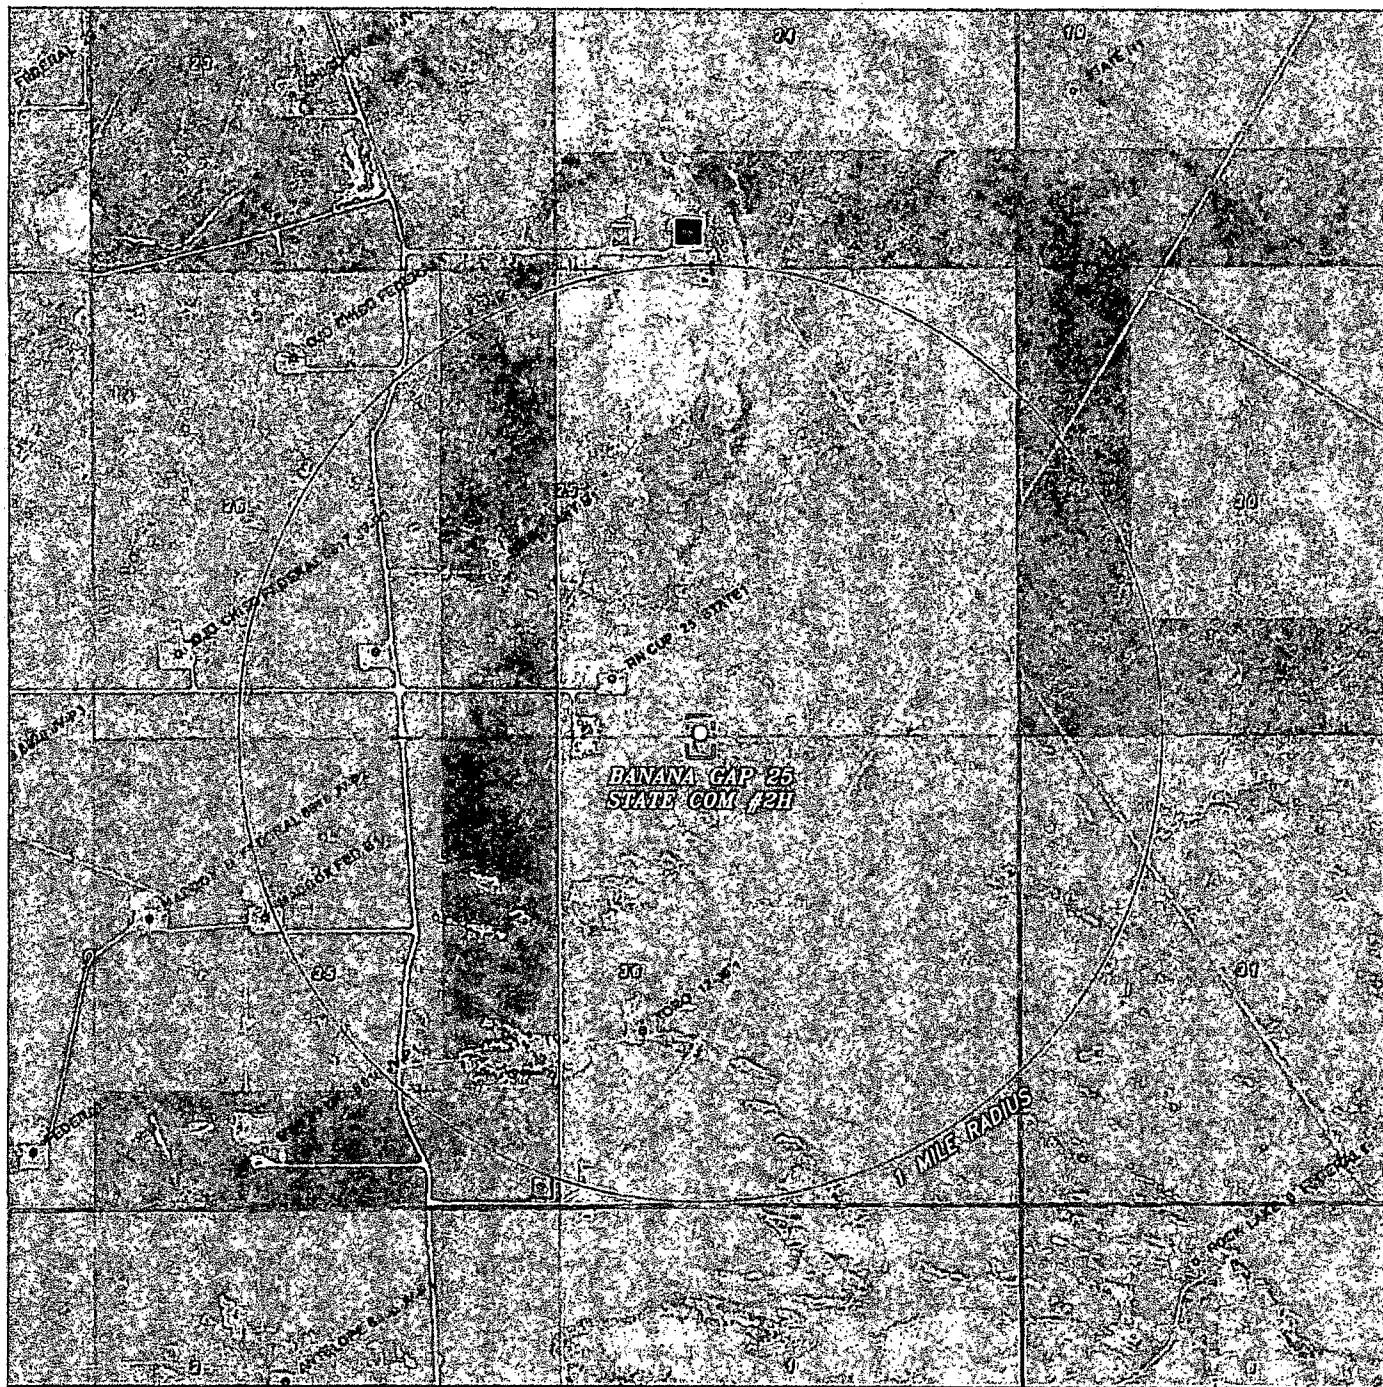

BANANA GAP 25 STATE COM #2H

Located 33' FSL and 1670' FWL

Section 25, Township 22 South, Range 34 East,
N.M.P.M., Lea County, New Mexico.

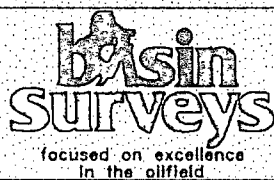

P.O. Box 1786
1120 N. West County Rd.
Hobbs, New Mexico 88241
(575) 393-7316 - Office
(575) 392-2206 - Fax
basinsurveys.com

0' 1000' 2000' 3000' 4000'
SCALE: 1" = 2000'

W.O. Number: KAN 30823.

Survey Date: 08-15-2014

YELLOW TINT - USA LAND
BLUE TINT - STATE LAND
NATURAL COLOR - FEE LAND

 GMT EXPLORATION COMPANY, LLC