

District I
1625 N. French Dr., Hobbs, NM 88240
Phone: (575) 393-6161 Fax: (575) 393-0720
District II
811 S. First St., Artesia, NM 88210
Phone: (575) 748-1283 Fax: (575) 748-0720
District III
1000 Rio Brazos Road, Aztec, NM 87410
Phone: (505) 334-6178 Fax: (505) 334-6170
District IV
1220 S. St. Francis Dr., Santa Fe, NM 87505
Phone: (505) 476-3460 Fax: (505) 476-3462

State of New Mexico
Energy, Minerals & Natural Resources Department
OIL CONSERVATION DIVISION
1220 South St. Francis Dr.
Santa Fe, NM 87505

HOBBS OCD

Form C-102

SEP 11 2014

Revised August 1, 2011

Submit one copy to appropriate
District Office

RECEIVED

☐ AMENDED REPORT

WELL LOCATION AND ACREAGE DEDICATION PLAT

API Number 30-025-42101		Pool Code 96434		Pool Name Rid Hills, Bone Spring, N.	
Property Code 3136930		Property Name MEDLIN WIDOW 15 24 34		Well Number 7H	
OGRIID No. 4373		Operator Name CHEVRON U.S.A. INC.		Elevation 3513'	

Surface Location

UL or lot no.	Section	Township	Range	Lot Idn	Feet from the	North/South line	Feet from the	East/West line	County
A	15	24 SOUTH	34 EAST, N.M.P.M.		330'	NORTH	980'	EAST	LEA

Bottom Hole Location If Different From Surface


UL or lot no.	Section	Township	Range	Lot Idn	Feet from the	North/South line	Feet from the	East/West line	County
P	15	24 SOUTH	34 EAST, N.M.P.M.		280'	SOUTH	660'	EAST	LEA

Dedicated Acres 160	Joint or Infill	Consolidation Code	Order No.
-------------------------------	-----------------	--------------------	-----------


No allowable will be assigned to this completion until all interests have been consolidated or a non-standard unit has been approved by the division.

MEDLIN WIDOW 15 24 34 7H WELL X= 772.551 NAD 27 Y= 446.234 LAT. 32.223742 LONG. 103.451990 X= 813.736 NAD83 Y= 446.293 LAT. 32.223867 LONG. 103.452464 ELEVATION +3513' NAD88	Proposed First Take Point 330' FNL, 980' FEL	12 OPERATOR CERTIFICATION I hereby certify that the information contained herein is true and complete to the best of my knowledge and belief, and that this organization either owns a working interest or undivided mineral interest in the land including the proposed bottom hole location or has a right to drill this well in this location pursuant to a contract with an owner of such a mineral or working interest, or to a voluntary pooling agreement or a compulsory pooling order heretofore entered by the division. Signature <i>Denise Pinkerton</i> Date <i>09/10/2014</i> Printed Name <i>Denise Pinkerton</i> E-mail Address <i>leakejd@chevron.com</i>
CORNER COORDINATES TABLE (NAD 27) A - Y=446562.24, X=772207.55 B - Y=446569.87, X=773528.17 C - Y=445243.55, X=772218.65 D - Y=445251.39, X=773539.37 E - Y=441287.51, X=772251.93 F - Y=441295.94, X=773572.95	Proposed Last Take Point 330' FSL, 663' FEL	13 SURVEYOR CERTIFICATION I hereby certify that the well location shown on this plat was plotted from field notes of actual surveys made by me or under my supervision, and that the same is true and correct to the best of my belief. Date of Survey <i>Aug 18, 2014</i> Signature and Seal of Professional Surveyor <i>[Signature]</i> Certificate Number <i>#15078</i>

SEP 12 2014

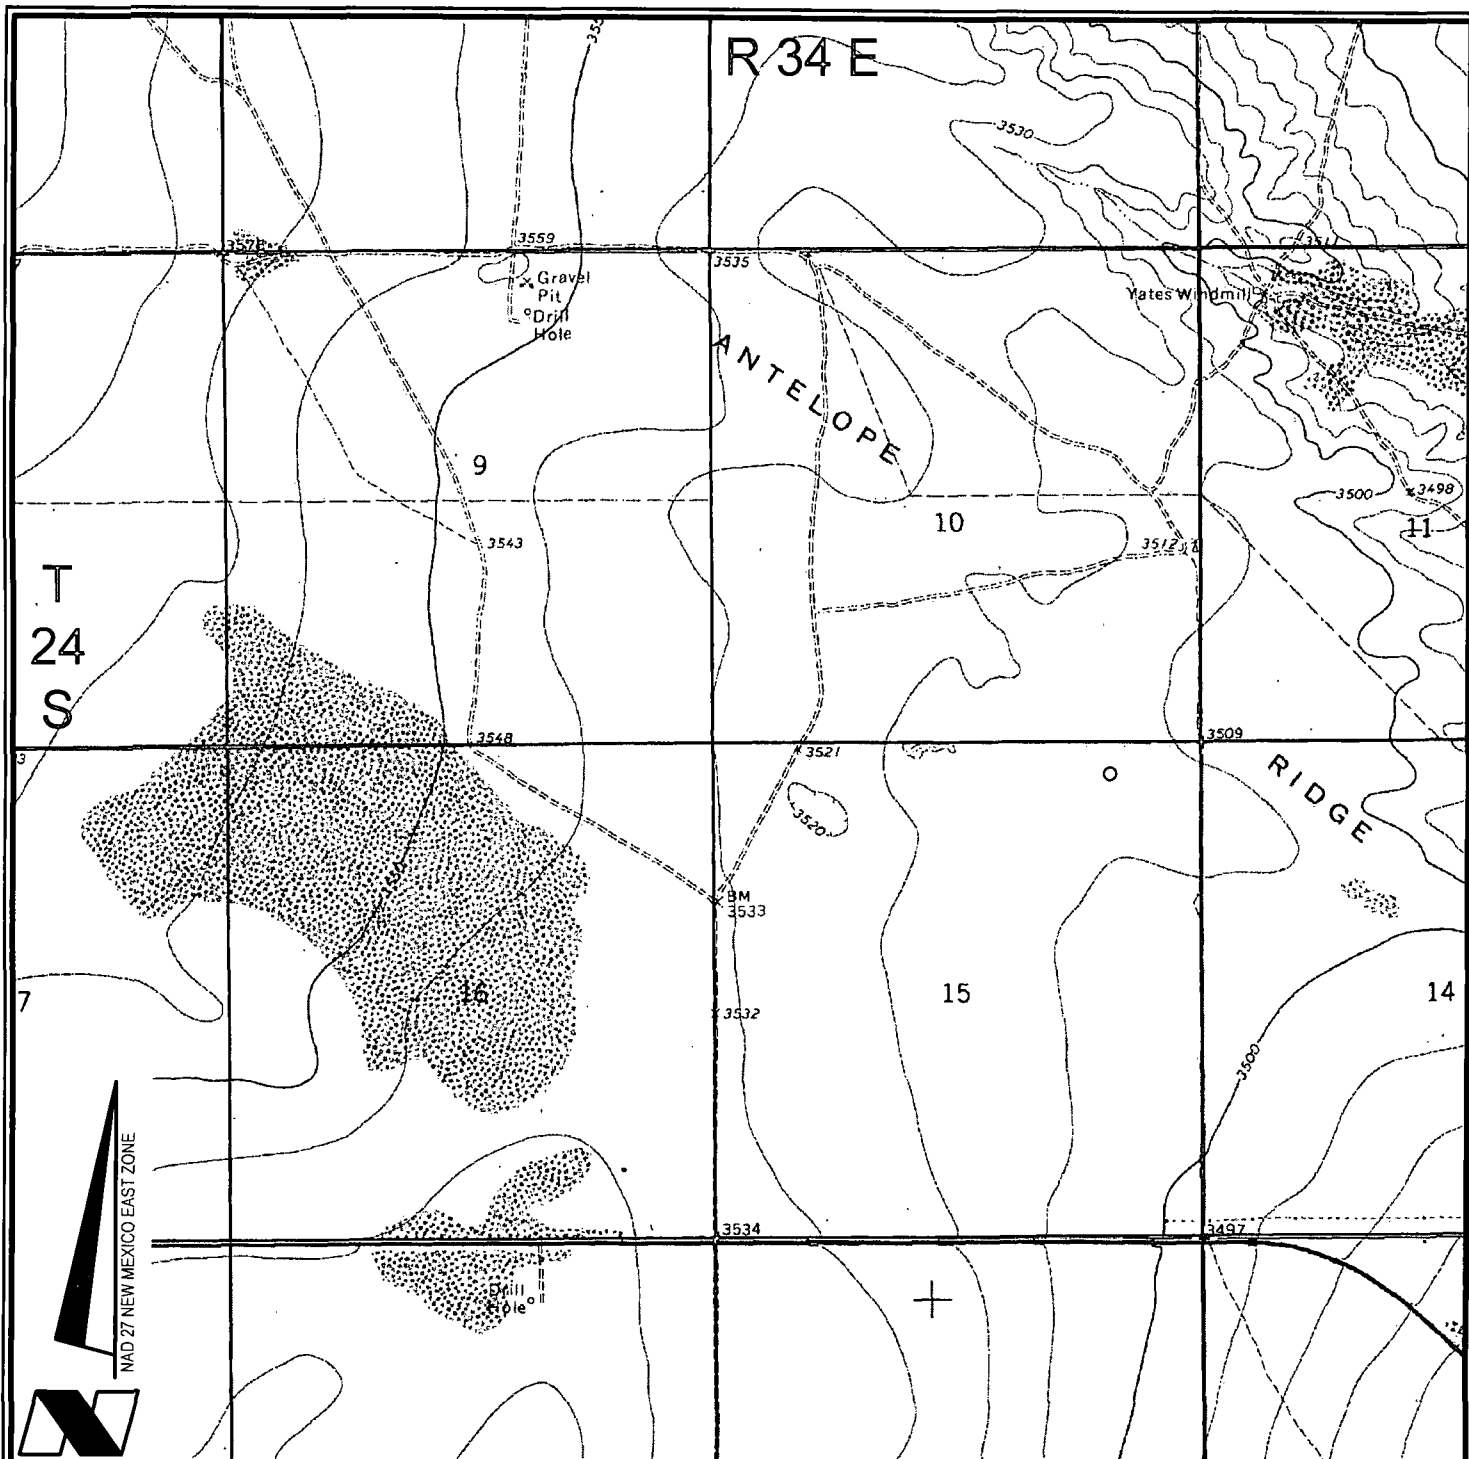

VICINITY MAP

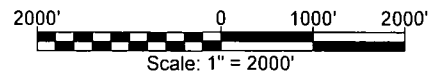

CHEVRON U.S.A. INC.
MEDLIN WIDOW 15 24 34 NO. 7H WELL
LOCATED 330' FNL AND 980' FEL
SECTION 15, T24S-R34E
LEA COUNTY, NEW MEXICO



Lafayette New Orleans Houston
 135 Regency Sq. Lafayette, LA 70508
 Ph. 337-237-2200 Fax. 337-232-3299
www.fenstermaker.com

DRAWN BY: BOR


PROJ. MGR.: VHV

REVISED:


DATE: JUNE 16, 2014

SHEET 1 OF 3 SHEETS

FILENAME: T:\2014\2144937\DWG\Medlin Widow 15 24 34 7H_APD.dwg

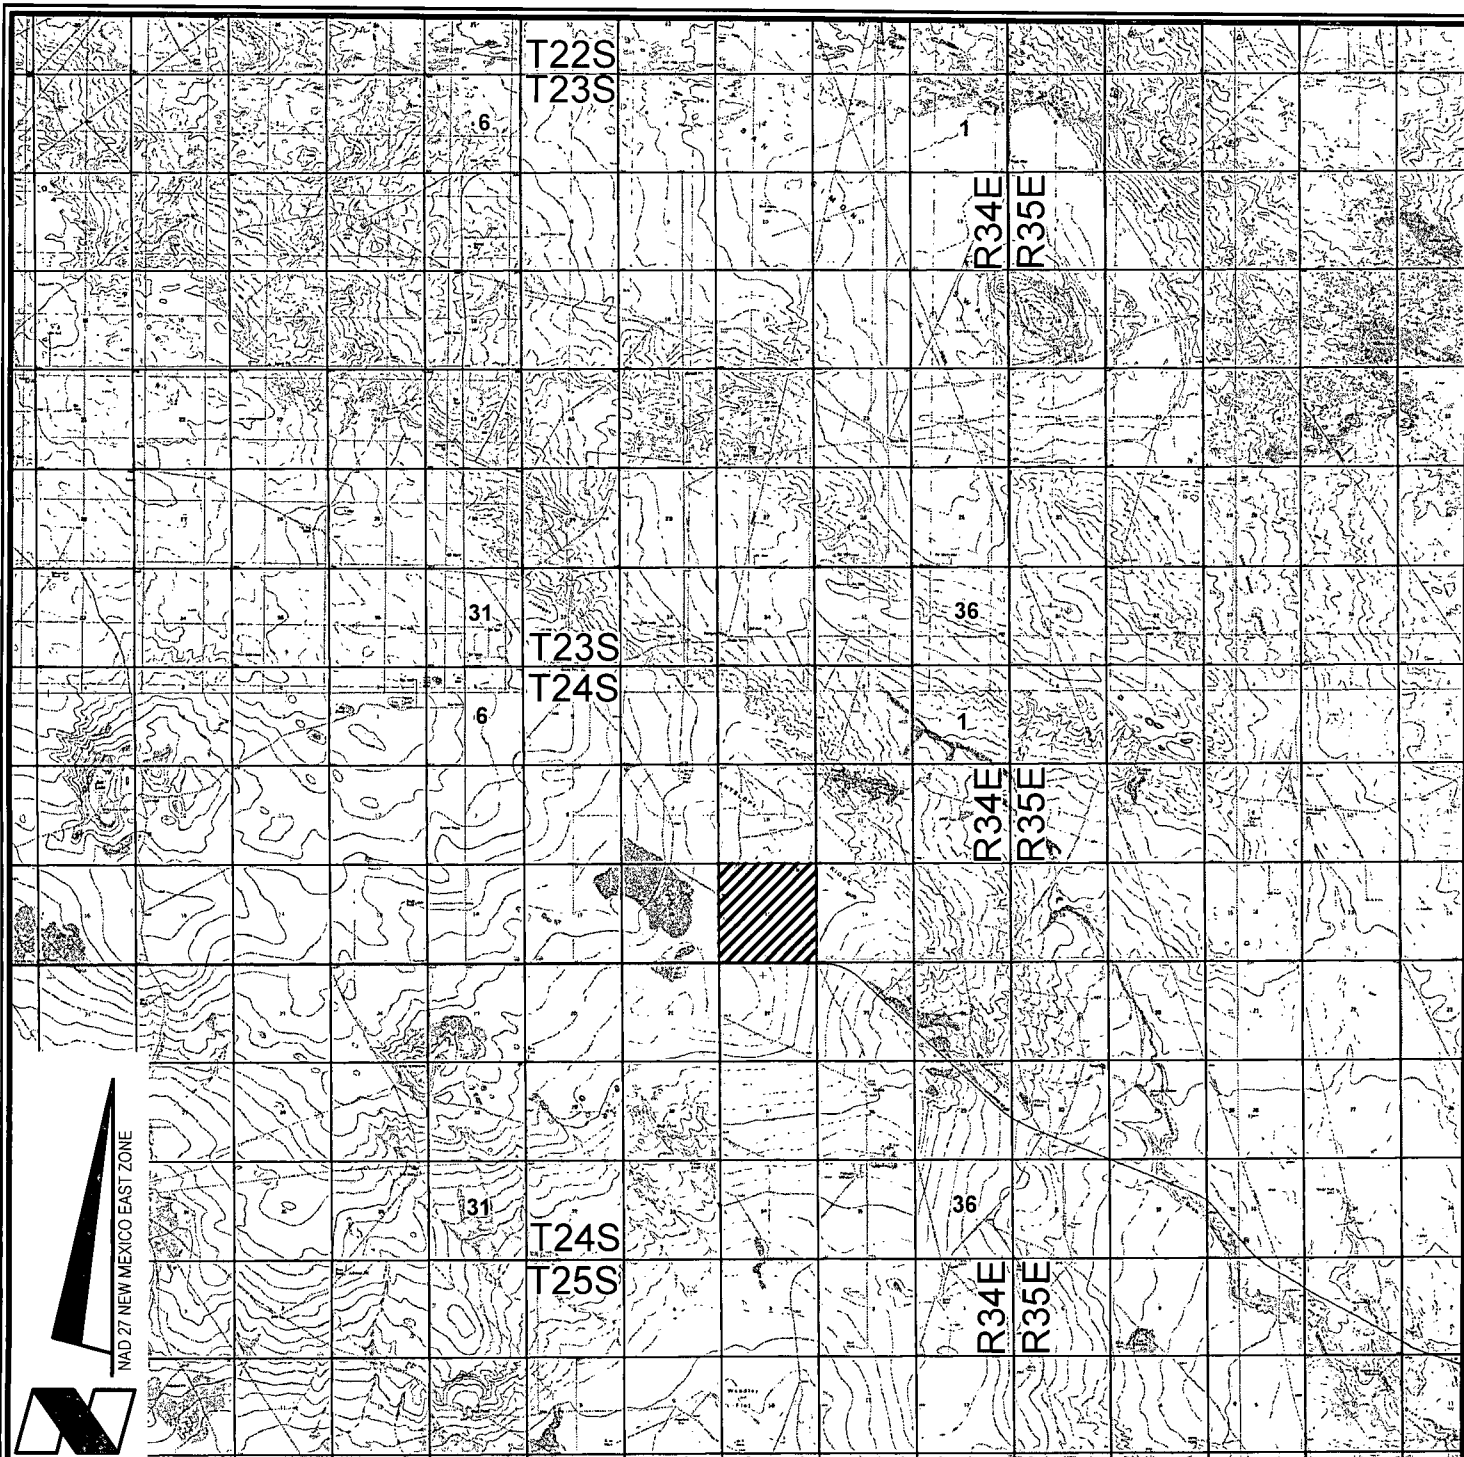

VICINITY MAP

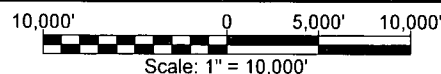

CHEVRON U.S.A. INC.

MEDLIN WIDOW 15 24 34 NO. 7H WELL

LOCATED 330' FNL AND 980' FEL

SECTION 15, T24S-R34E

LEA COUNTY, NEW MEXICO



Lafayette New Orleans Houston
135 Regency Sq. Lafayette, LA 70508
Ph. 337-237-2200 Fax. 337-232-3299
www.fenstermaker.com

DRAWN BY: BOR


REVISED:

DATE: JUNE 16, 2014


PROJ. MGR.: VHV

SHEET 2 OF 3 SHEETS

FILENAME: T:\2014\2144937\DWG\Medlin Widow 15 24 34 7H_APD.dwg

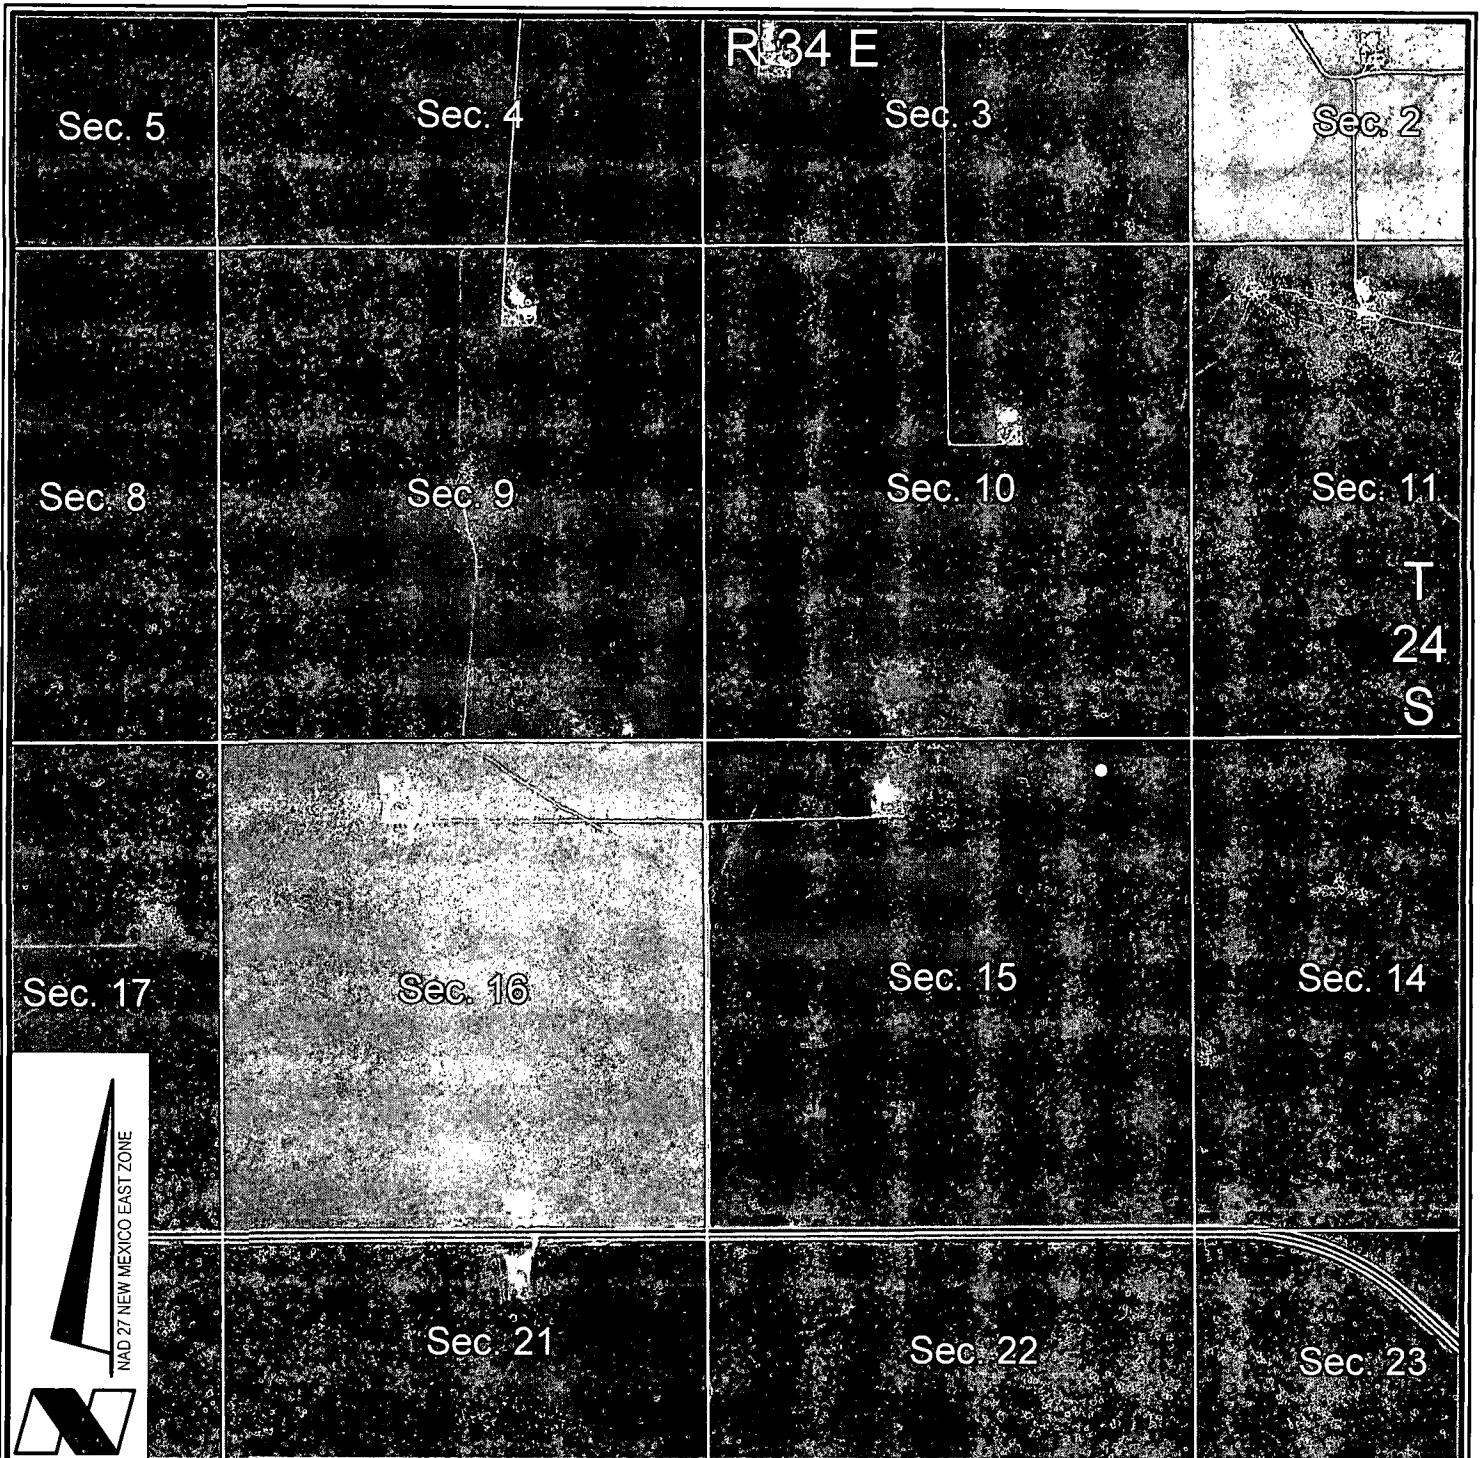

VICINITY MAP

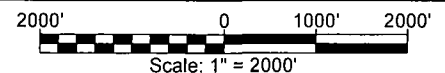

- = FEDERAL LAND
- = FEE LAND
- = STATE LAND

CHEVRON U.S.A. INC.
MEDLIN WIDOW 15 24 34 NO. 7H WELL
LOCATED 330' FNL AND 980' FEL
SECTION 15, T24S-R34E
LEA COUNTY, NEW MEXICO



Lafayette New Orleans Houston
 135 Regency Sq. Lafayette, LA 70508
 Ph. 337-237-2200 Fax. 337-232-3299
www.fenstermaker.com

DRAWN BY: BOR


PROJ. MGR.: VHV

REVISED:

DATE: JUNE 16, 2014

SHEET 3 OF 3 SHEETS

FILENAME: T:\2014\2144937\DWG\Medlin Widow 15 24 34 7H_APD.dwg

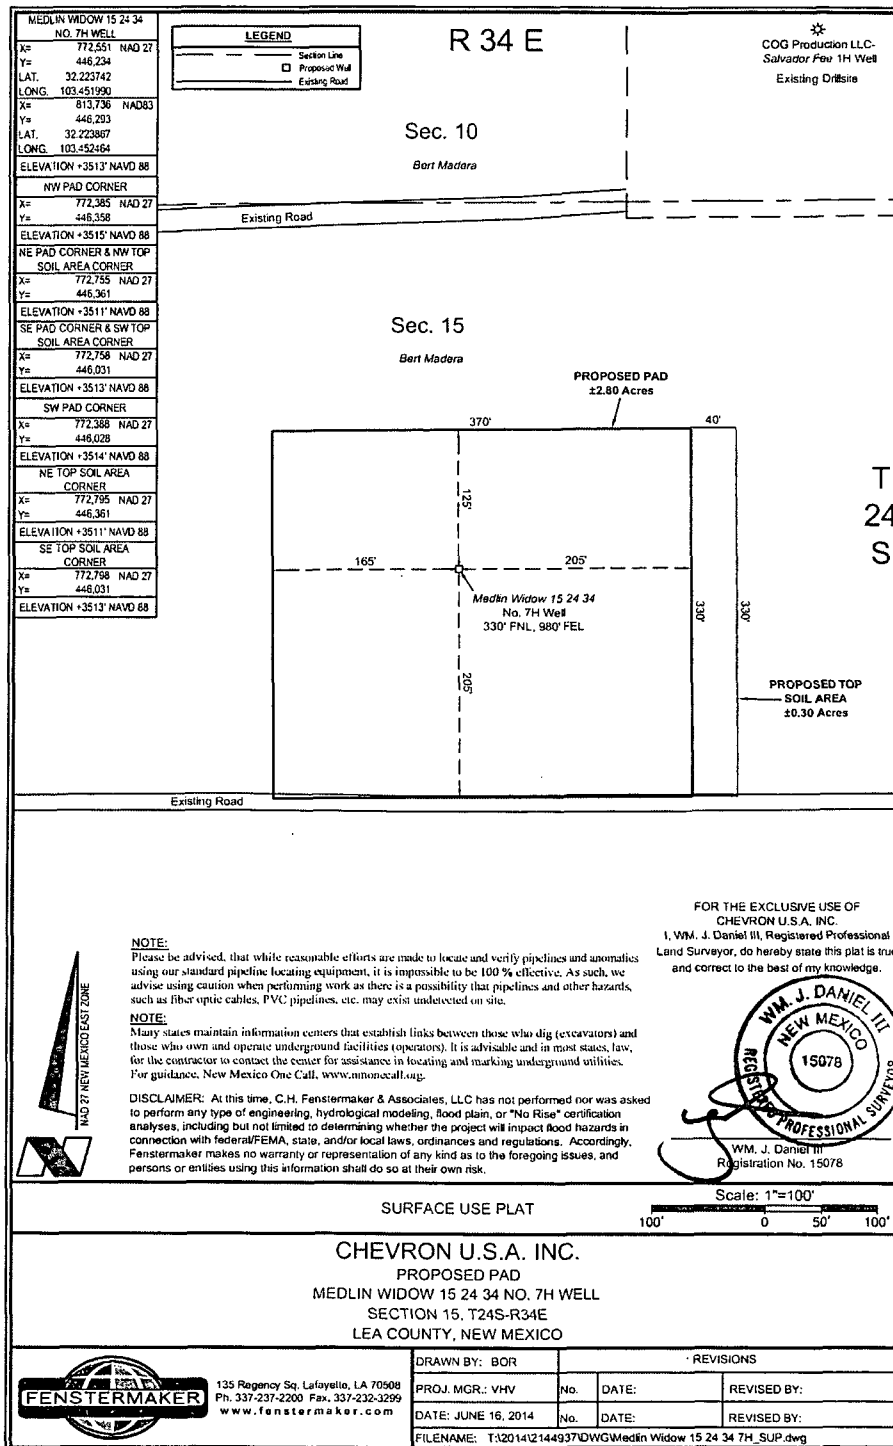

Ensign 153: Medlin Widow 15-24-34 7H (330' x 400')

