

DISTRICT I
1625 N. FRENCH DR., HOBBS, NM 88240
Phone: (575) 393-6161 Fax: (575) 393-0720

DISTRICT II
811 S. FIRST ST., ARTESIA, NM 88210
Phone: (505) 746-1263 Fax: (505) 746-9720

DISTRICT III
1000 RIO BRAZOS RD., AZTEC, NM 87410
Phone: (505) 334-6178 Fax: (505) 334-6170

DISTRICT IV
1220 S. ST. FRANCIS DR., SANTA FE, NM 87505
Phone: (505) 478-3480 Fax: (505) 478-3462

State of New Mexico
Energy, Minerals & Natural Resources Department
OIL CONSERVATION DIVISION
1220 SOUTH ST. FRANCIS DR.
Santa Fe, New Mexico 87505

HOBBS OCD

SEP 17 2014

Form C-102

Revised August 1, 2011

Submit one copy to appropriate

District Office

RECEIVED

☐ AMENDED REPORT

WELL LOCATION AND ACREAGE DEDICATION PLAT

API Number 30-025- 42125	Pool Code 97994	Pool Name WC-025 G-06 4253329D; UPPER BS
Property Code 305299	Property Name 8115 JV-P MESA B	Well Number 2H
OGRID No. 260297	Operator Name BTA OIL PRODUCERS, LLC	Elevation 3241.7

Surface Location

UL or lot No.	Section	Township	Range	Lot Idn	Feet from the	North/South line	Feet from the	East/West line	County
P	7	26-S	33-E		190	SOUTH	1050	EAST	LEA

Bottom Hole Location If Different From Surface

UL or lot No.	Section	Township	Range	Lot Idn	Feet from the	North/South line	Feet from the	East/West line	County
A	7	26-S	33-E		330	NORTH	380	EAST	LEA

Dedicated Acres	Joint or Infill	Consolidation Code	Order No.
160			

NO ALLOWABLE WILL BE ASSIGNED TO THIS COMPLETION UNTIL ALL INTERESTS HAVE BEEN CONSOLIDATED
OR A NON-STANDARD UNIT HAS BEEN APPROVED BY THE DIVISION

LOT 1 39.29 Ac.	LOT 2 39.32 Ac.	LOT 3 39.34 Ac.	LOT 4 39.37 Ac.
Y=388191.4 N X=725114.9 E Y=388201.4 N X=726433.8 E NAD 27 PROPOSED BOTTOM HOLE LOCATION Y=387868.5 N X=726056.3 E LAT.=32.064265° N LONG.=103.603606° W NAD 27 SURFACE LOCATION Y=383105.7 N X=725421.7 E LAT.=32.051184° N LONG.=103.605758° W Y=382923.5 N X=726473.0 E Y=382913.6 N X=725153.1 E GRID AZ 07 30 22" HORZ. DIST. 4,804.9' 330' B.H. 380' 190' 1050' FREE NMNM0160973			
OPERATOR CERTIFICATION I hereby certify that the information herein is true and complete to the best of my knowledge and belief, and that this organization either owns a working interest or unless mineral interest in the land including the proposed bottom hole location or has a right to drill this well at this location pursuant to a contract with an owner of such mineral or working interest, or to a voluntary pooling agreement or a compulsory pooling order heretofore entered by the division. <i>Pam Inskeep</i> 01/03/2014 Signature Date Pam Inskeep, Reg Administrator Printed Name pinskeep@btaoil.com E-mail Address SURVEYOR CERTIFICATION I hereby certify that the well location shown on this plat was plotted from field notes of actual surveys made by me or under my supervision, and that the same is true and correct to the best of my belief. NOVEMBER 4, 2013 Date of Survey Signature & Seal of Professional Surveyor <i>Chad L. HARCROW</i> 11/20/13 Certificate No. CHAD HARCROW 17777 W.O. # 13-794 DRAWN BY: SP			


7^m.

SEP 18 2014

NEW MEXICO



FROM THE INTERSECTION OF CR #1 (ORLA RD) AND PIPELINE RD GO EAST ALONG PIPELINE RD FOR APPROX. 2.8 MILES; THEN TURN RIGHT (SOUTHEAST) AND GO APPROX. 1.4 MILES; THEN PROPOSED WELL IS APPROX. 855 FEET SOUTH.

 

8115 JV-P MESA B #2H
LOCATED 190 FEET FROM THE SOUTH LINE
AND 1050 FEET FROM THE EAST LINE OF SECTION 7,
TOWNSHIP 26 SOUTH, RANGE 33 EAST, N.M.P.M.,
LEA COUNTY, NEW MEXICO


PAGE: 1 OF 1

APPROVED BY: CH

DRAWN BY: SP

FILE: 13-794

EXHIBIT 2

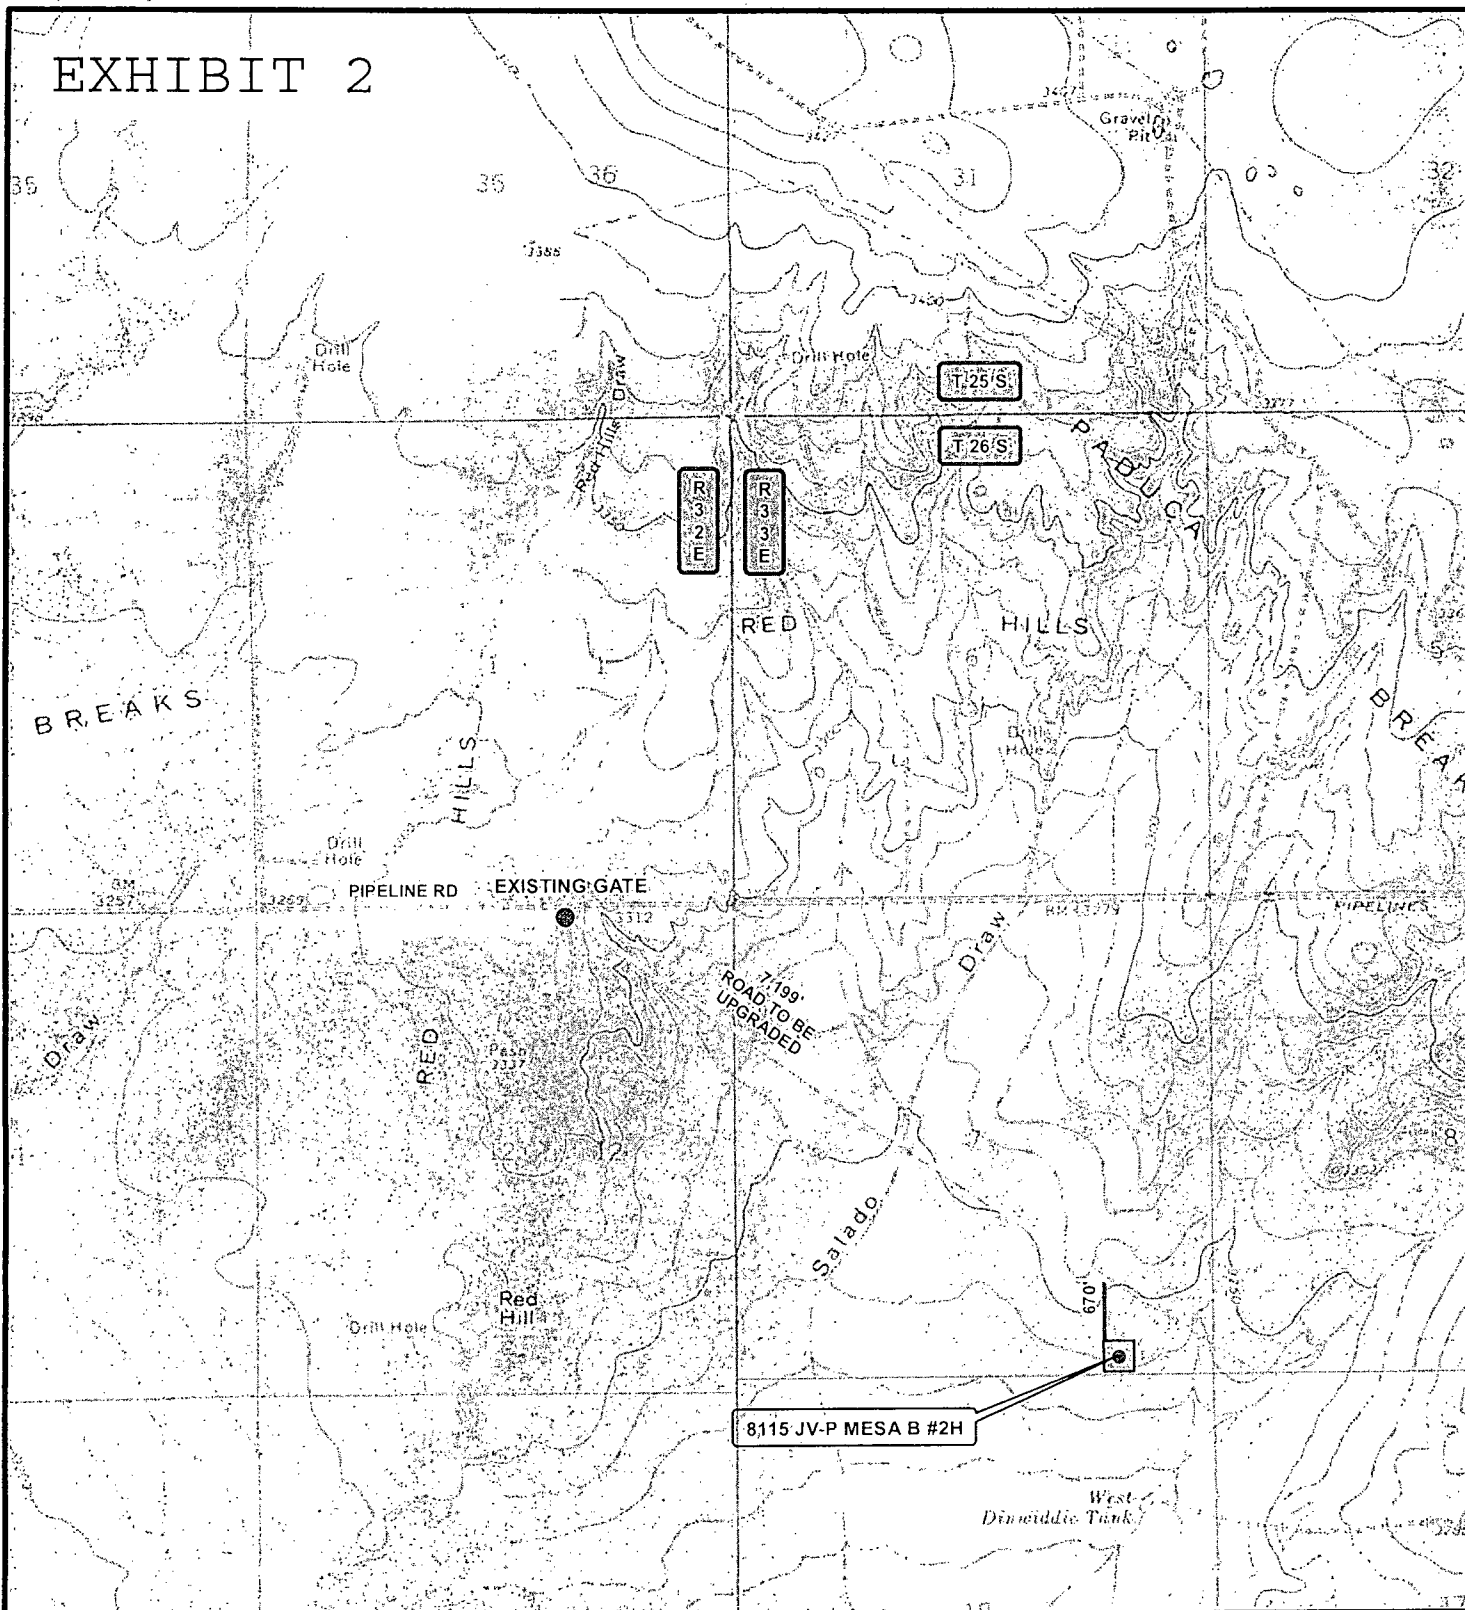

LEGEND

- WELL
- WELL PAD
- PROPOSED ROAD
- TWO TRACK ROAD

WELL NAME: 8115 JV-P MESA B #2H

SEC: 7 TWP: 26 S. RGE: 33 E. ELEV: 3241.7'

STATE: NEW MEXICO COUNTY: LEA 190' FSL, 1050' FEL

W.O. # 13-794 LEASE: 8115 JV-P MESA B SURVEY: N.M.P.M

0 2,500 5,000 FEET

0 0.125 0.25 0.5 Miles

1 IN = 2,000 FT

LOCATION MAP

TOPO


11/5/2013

K.H.

BTA OIL PRODUCERS, LLC

HARCROW SURVEYING, LLC
1107 WATSON, ARTESIA N.M. 88210
PH: (505) 513-2570 FAX: (505) 746-2155
chad_harcrow77@yahoo.com



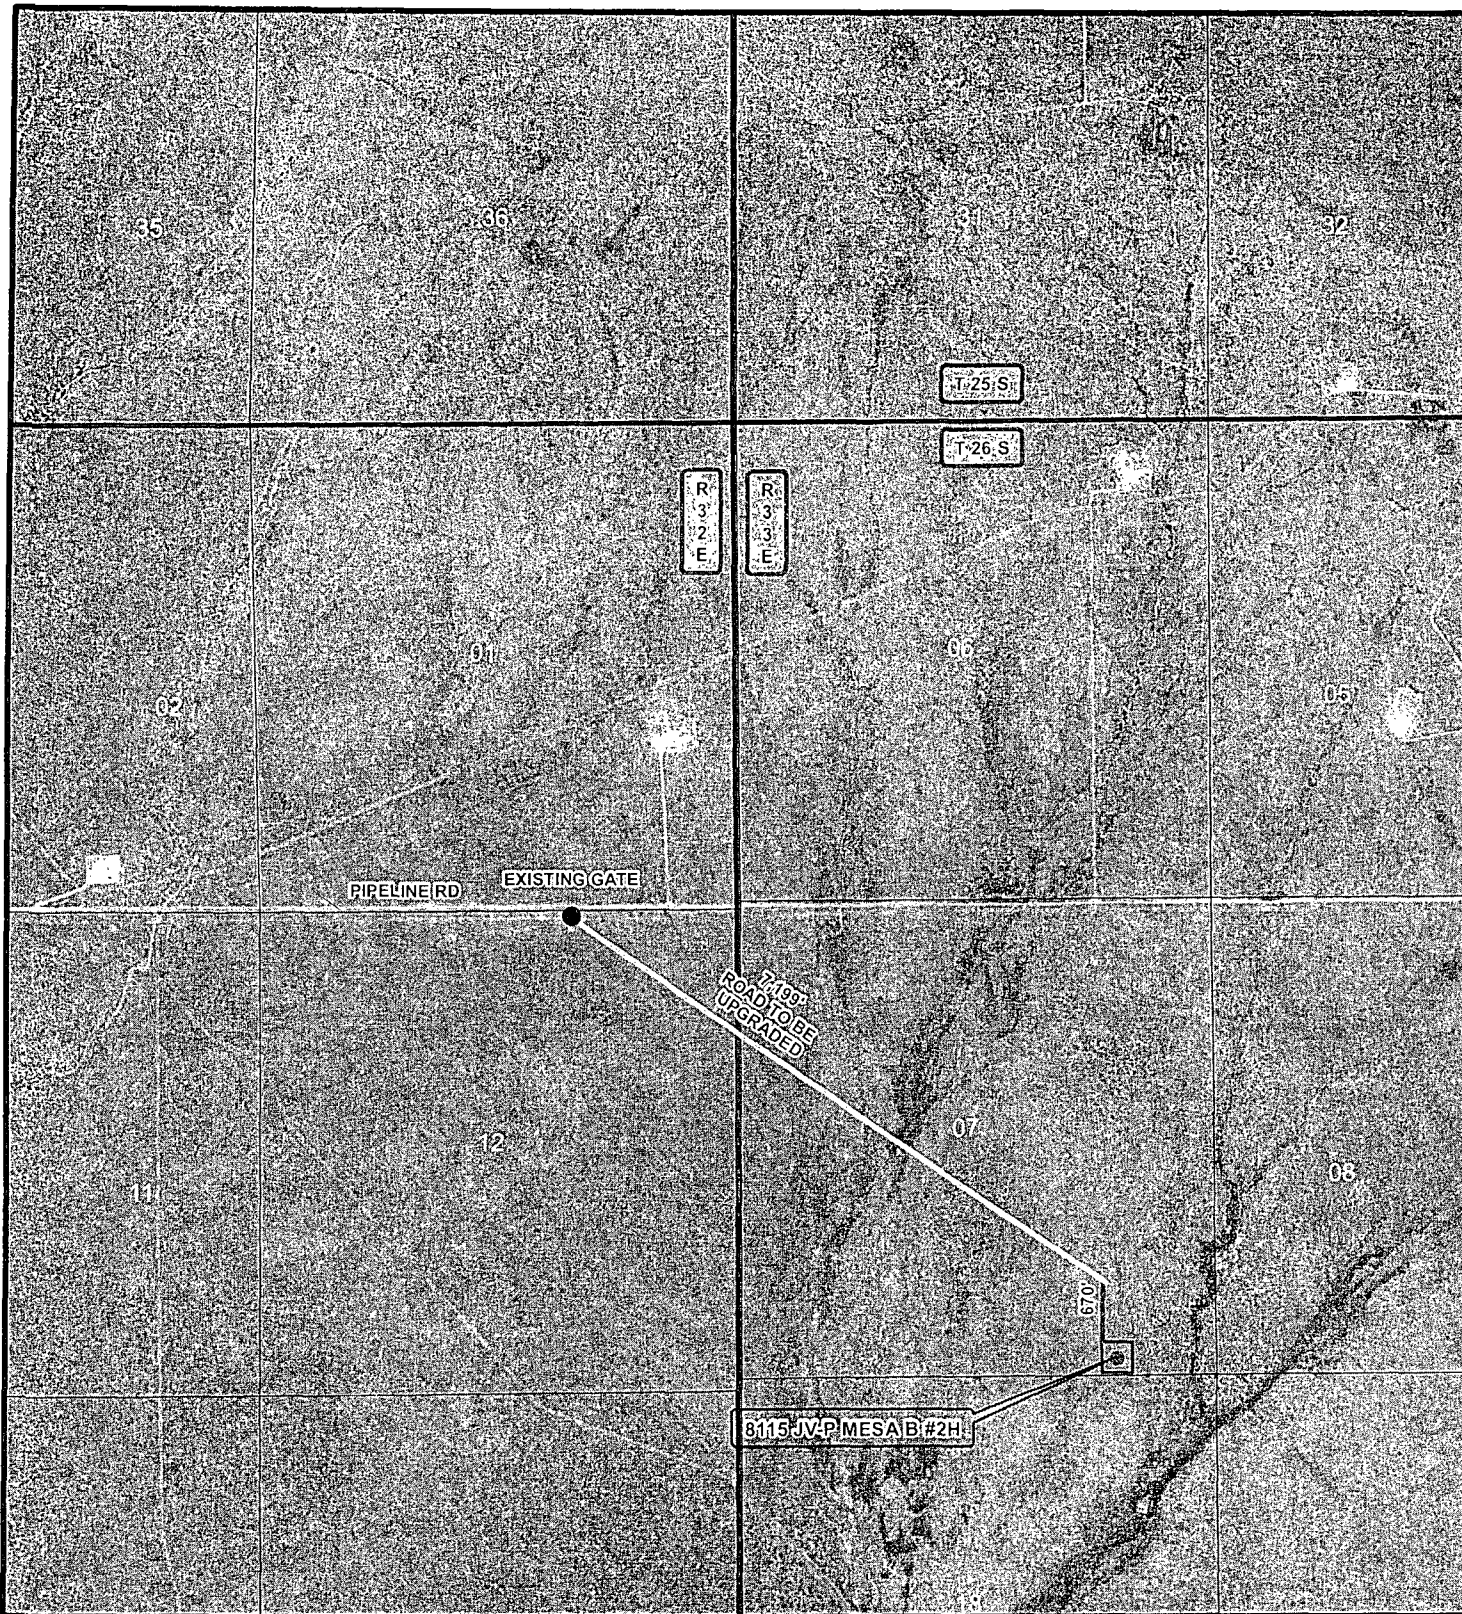

LEGEND

- WELL
- WELL PAD
- PROPOSED ROAD
- TWO TRACK ROAD

WELL NAME: 8115 JV-P MESA B #2H

SEC: 7 TWP: 26 S. RGE: 33 E. ELEV: 3241.7'

STATE: NEW MEXICO COUNTY: LEA 190' FSL, 1050' FEL

W.O. # 13-794 LEASE: 8115 JV-P MESA B SURVEY: N.M.P.M

0 2,500 5,000 FEET

0 0.125 0.25 0.5 Miles

1 IN = 2,000 FT

LOCATION MAP

TOPO


11/5/2013

KH


BTA OIL PRODUCERS, LLC

HARCROW SURVEYING, LLC
1107 WATSON, ARTESIA NM 88210
PH: (575) 513-2570 FAX: (575) 746-2158
chad_harcrow77@yahoo.com



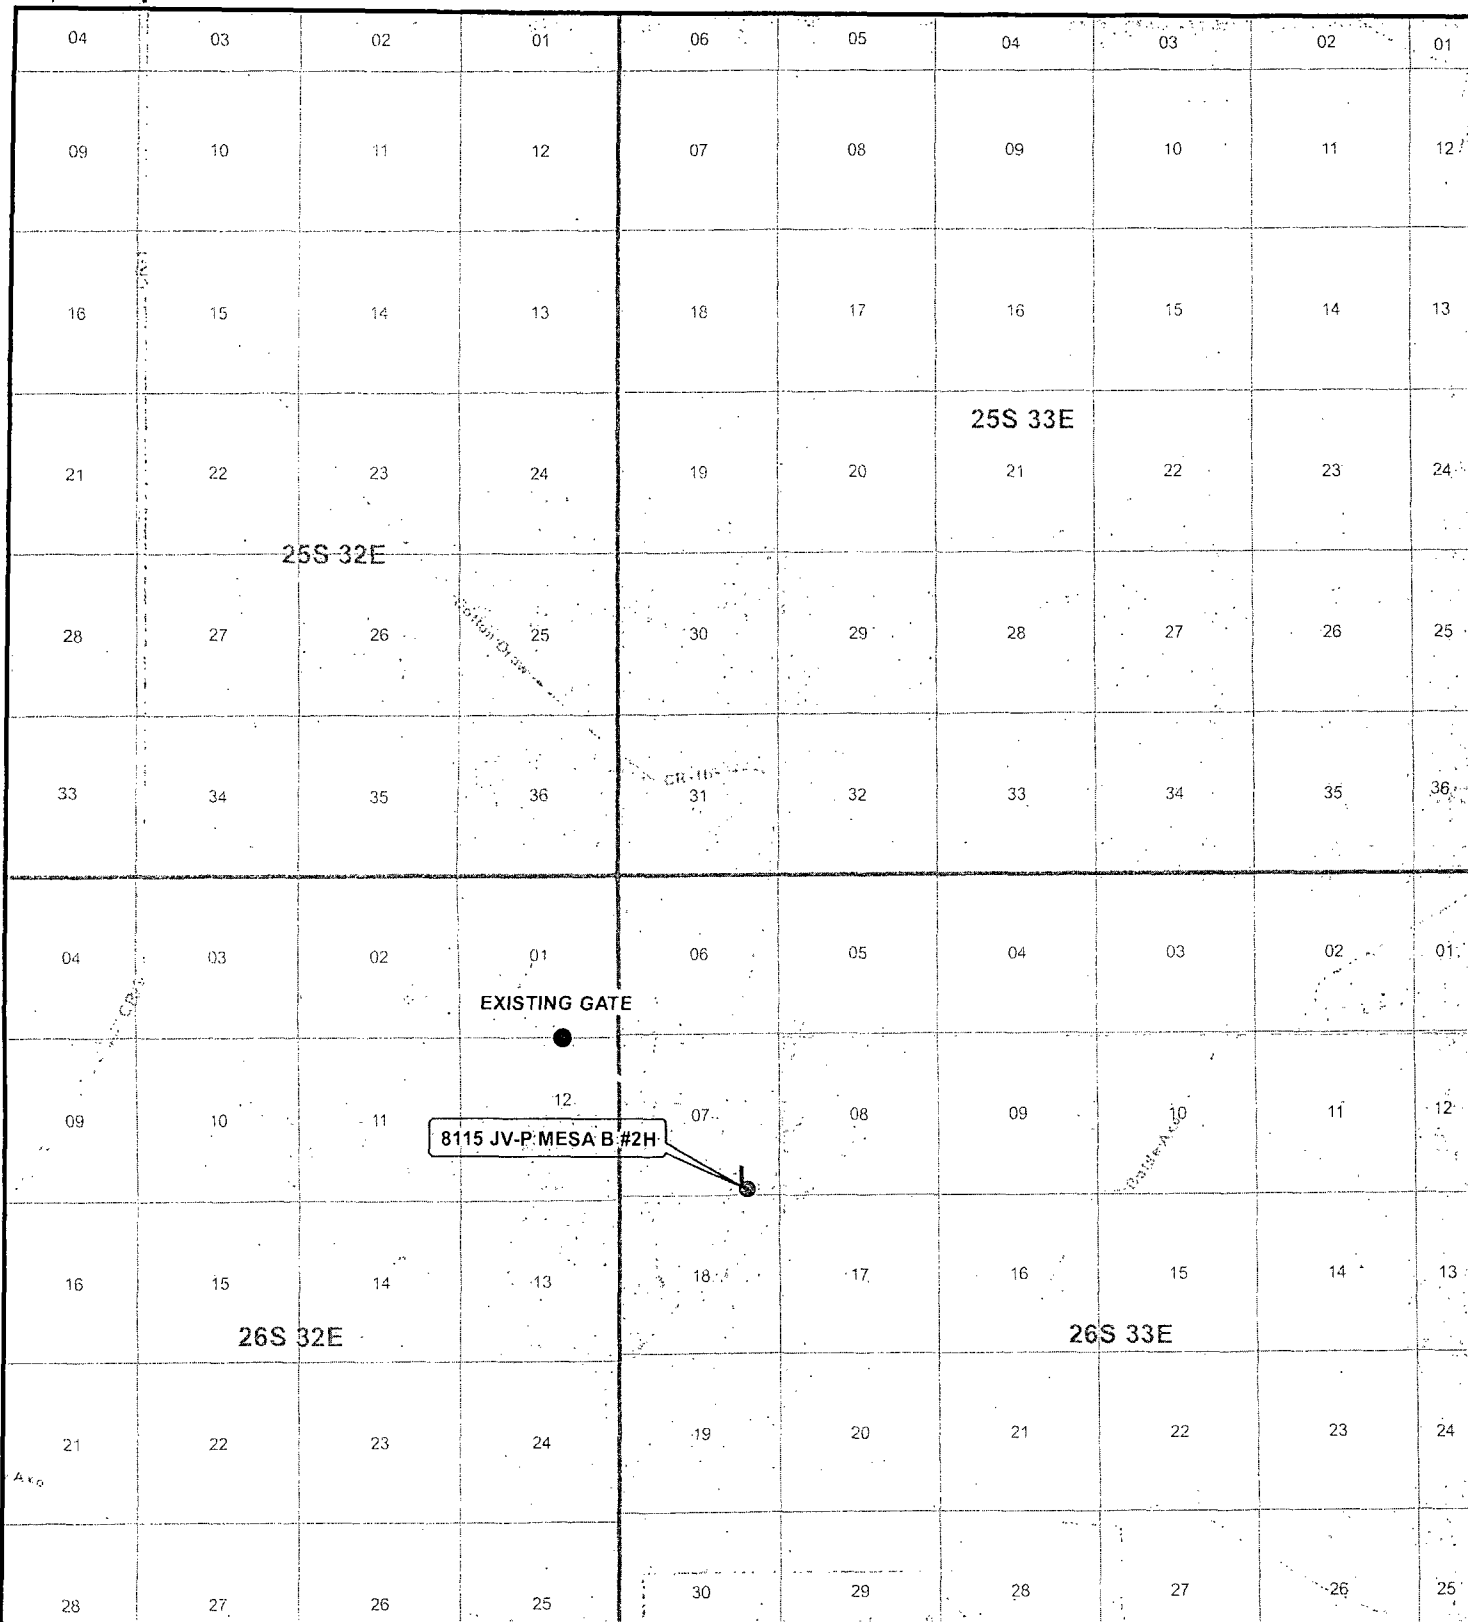

LEGEND Well Proposed Road Two Track Road	WELL NAME: 8115 JV-P MESA B #2H			 BTA OIL PRODUCERS, LLC HARCROW SURVEYING, LLC 1107 WATSON, ARTESIA N.M. 88210 PH: (505) 513-2570 FAX: (505) 746-2158 chad_harcrow77@yahoo.com
	SEC: 7 TWP: 26 S. RGE: 33 E. ELEV.: 3241.7'			
	STATE: NEW MEXICO COUNTY: LEA 190' FSL, 1050' FEL			
	W.O. # 13-794 LEASE: 8115 JV-P MESA B SURVEY: N.M.P.M			
	 1 IN = 6,000 FT			
VICINITY MAP 11/5/2013 K.H.				

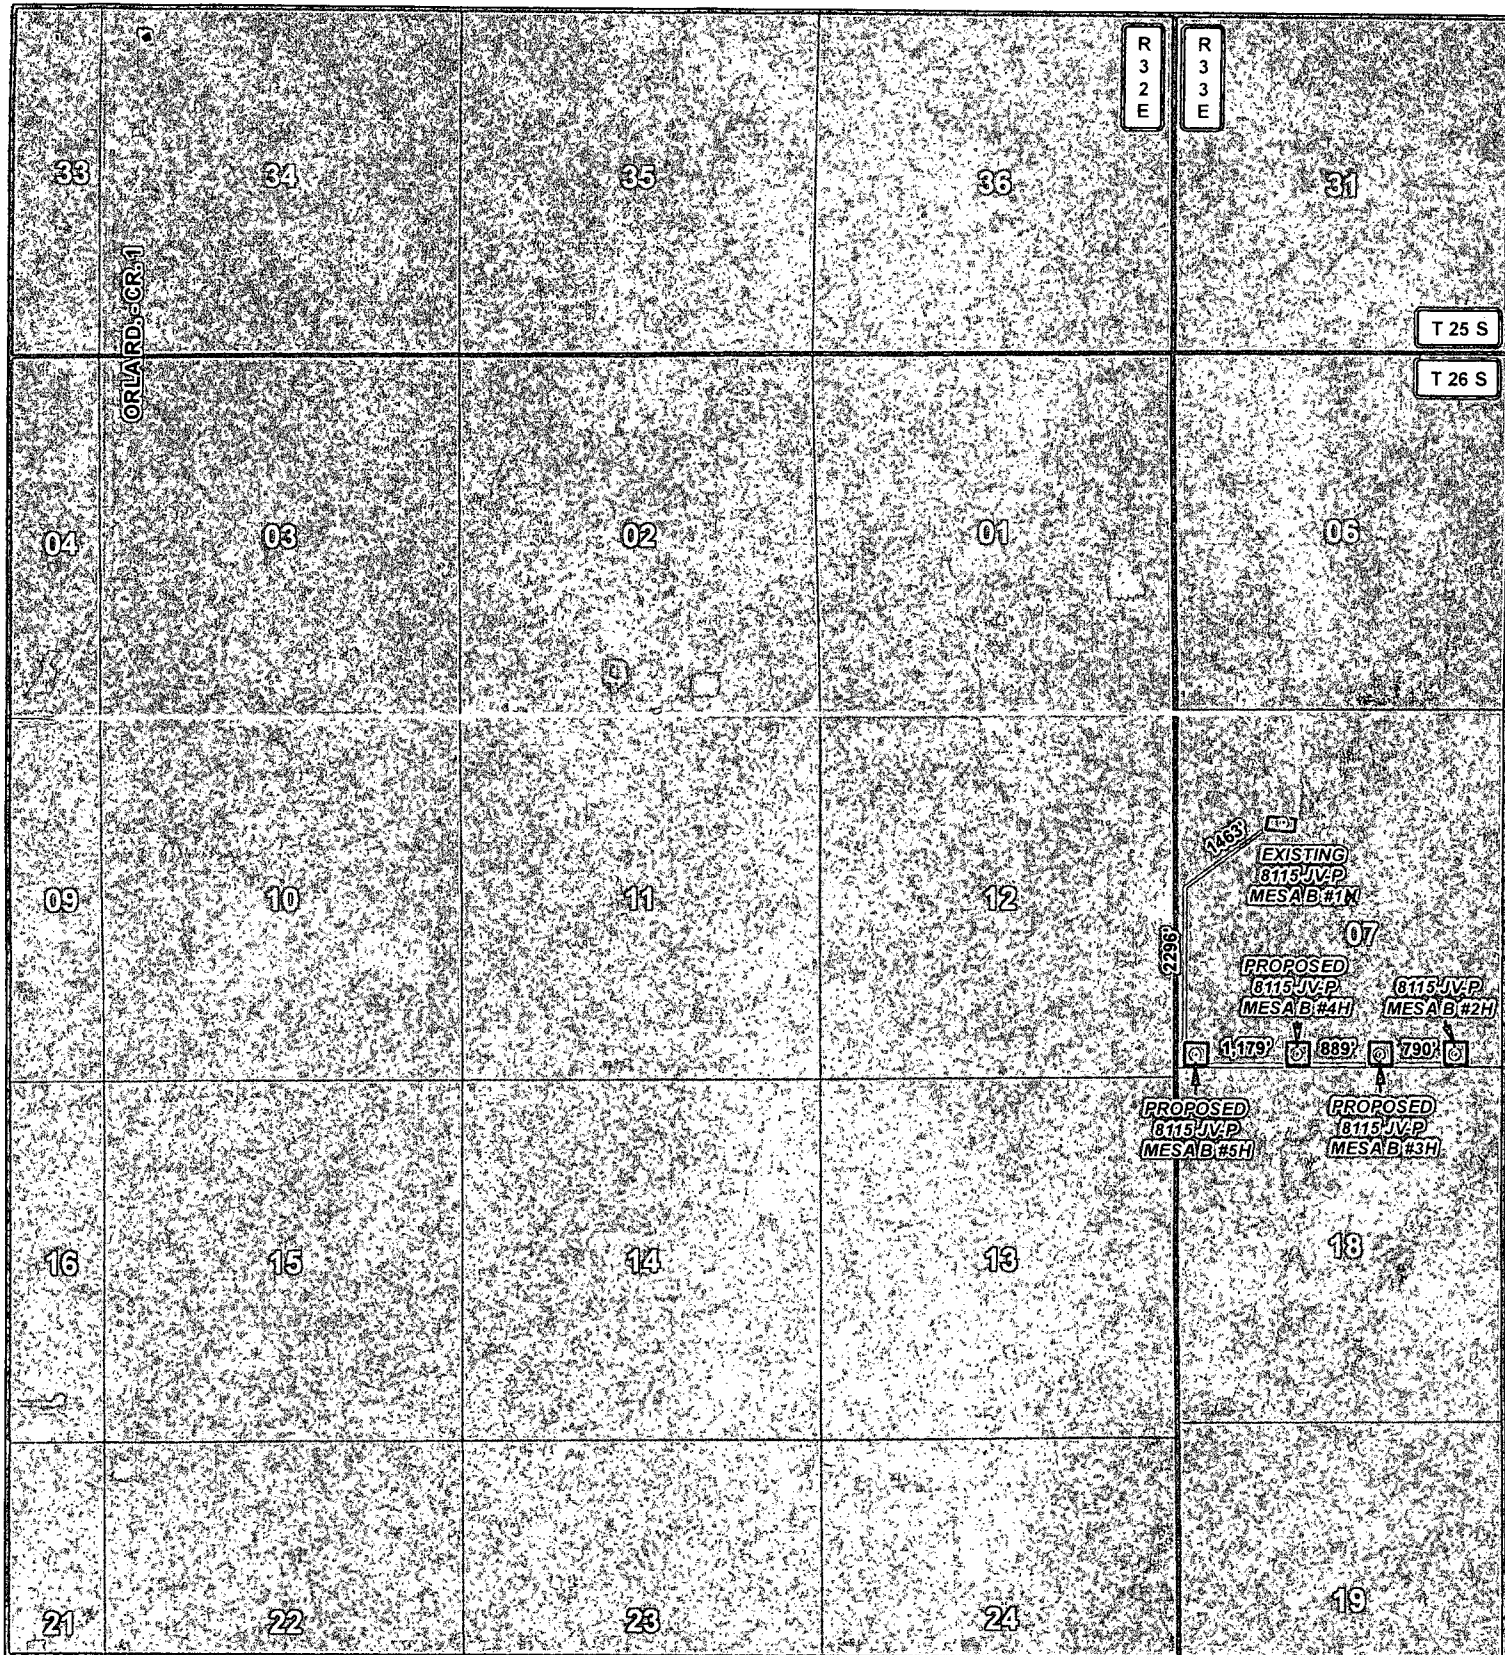


LEGEND

- WELL
- WELL PAD
- EXISTING ROAD
- PROPOSED ROAD

8115 JV-P MESA B #2H

SEC: 7 TWP: 26 S. RGE: 33 E. ELEVATION: 3241.7'
 STATE: NEW MEXICO COUNTY: LEA 190' FSL & 1050' FWL
 W.O. # 14-723 LEASE: 8115 JV-P MESA B SURVEY: N.M.P.M

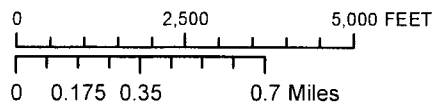

1 IN = 2,750 FT

LOCATION MAP

IMAGERY

08/06/2014

S.P.




BTA OIL PRODUCERS, LLC

HARGCROW SURVEYING, LLC
 1107 WATSON, ARTESIA N.M. 88210
 PH: (575) 213-2570 FAX: (575) 746-2135
 chad_hargcrow77@yahoo.com



EXHIBIT 2

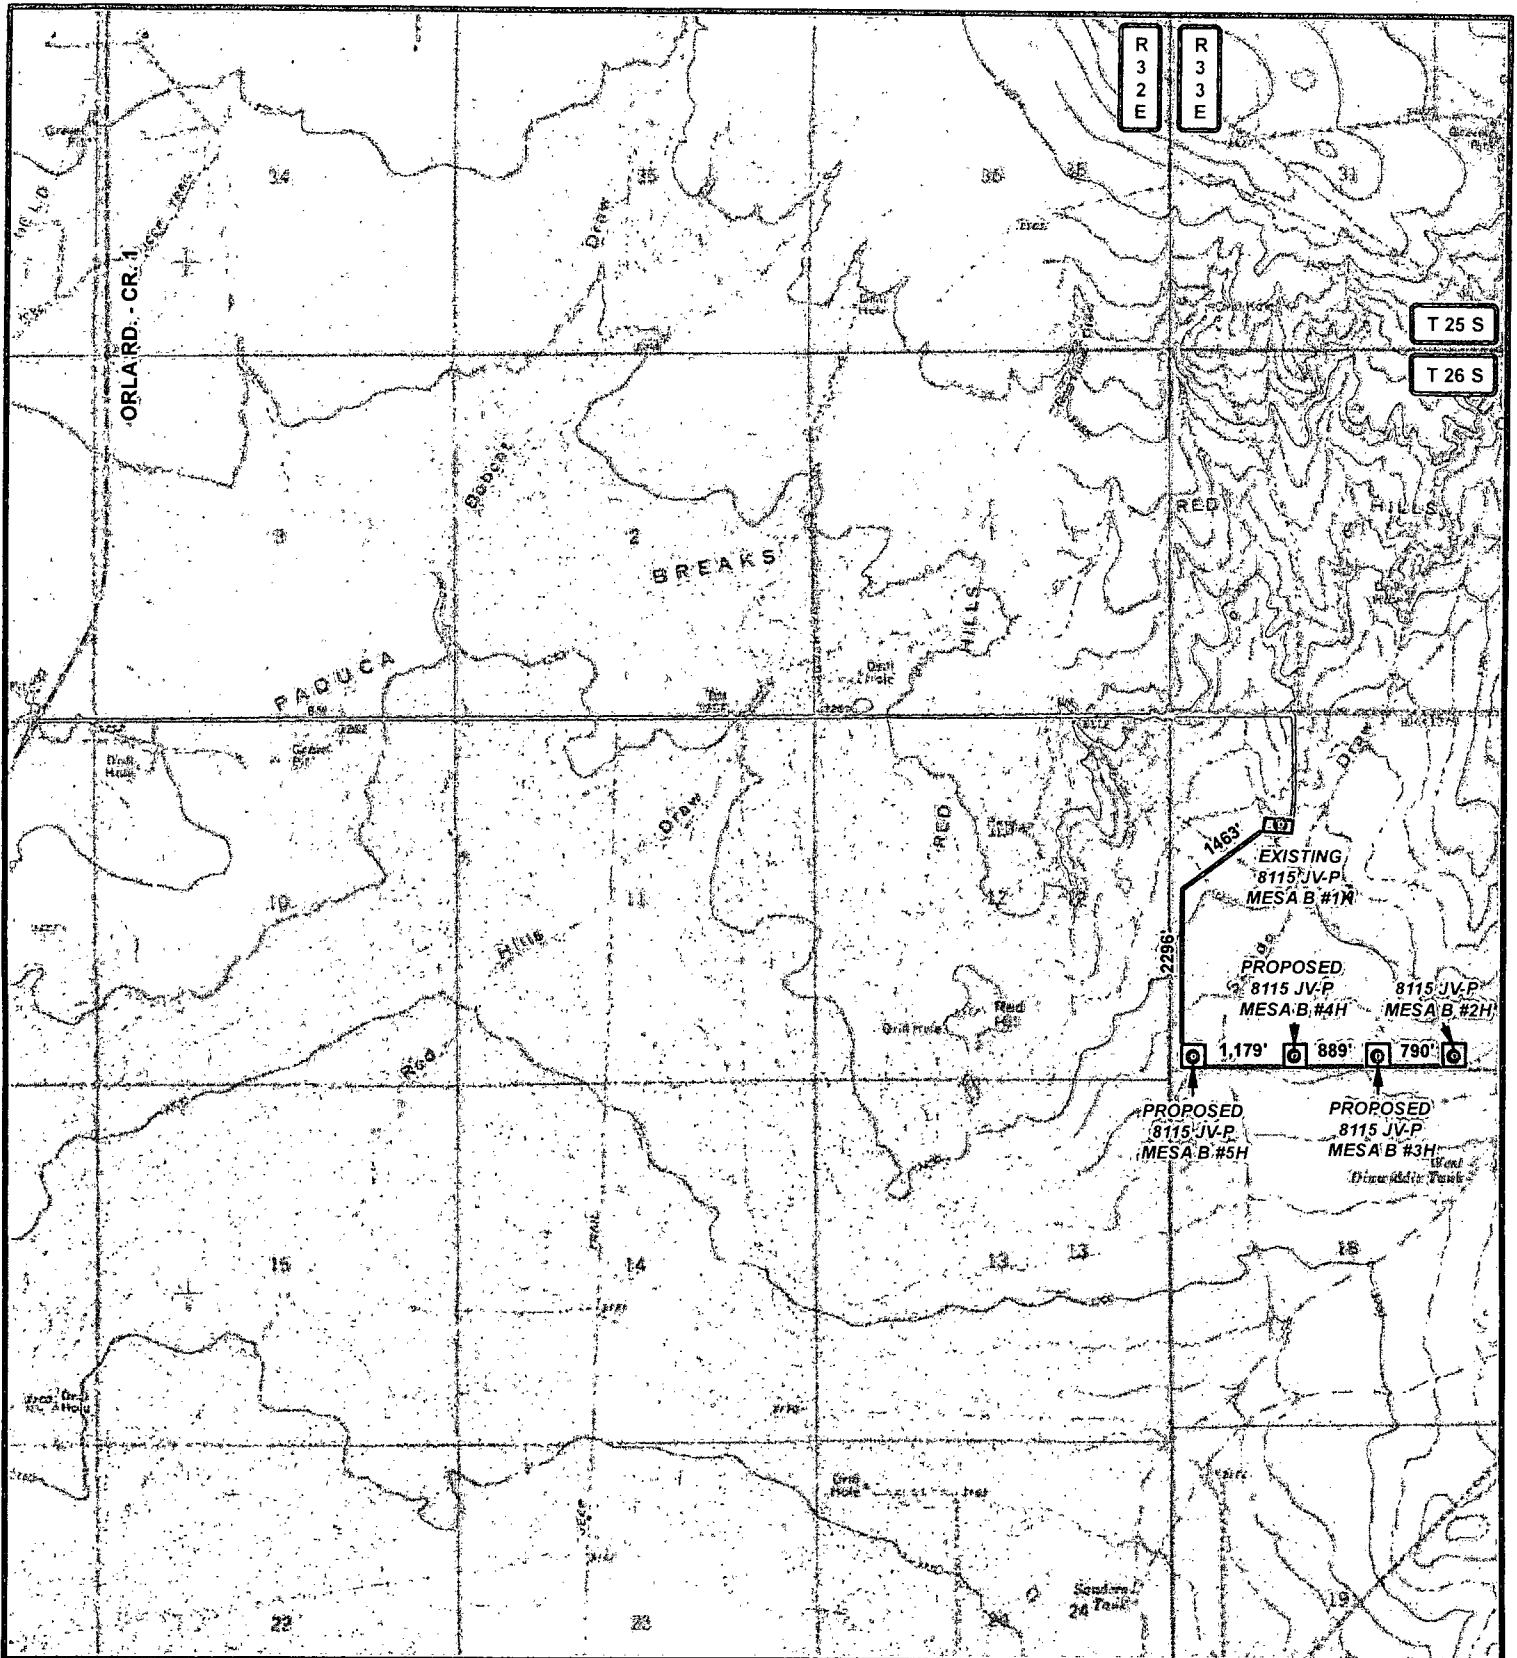

LEGEND

- WELL
- WELL PAD
- EXISTING ROAD
- PROPOSED ROAD

8115 JV-P MESA B #2H

SEC: 7 TWP: 26 S. RGE: 33 E. ELEVATION: 3241.7'
 STATE: NEW MEXICO COUNTY: LEA 190' FSL & 1050' FWL
 W.O. # 14-723 LEASE: 8115 JV-P MESA B SURVEY: N.M.P.M

0 2,500 5,000 FEET

0 0.175 0.35 0.7 Miles

1 IN = 2,750 FT

LOCATION MAP

TOPO

08/06/2014


SP.



BTA OIL PRODUCERS, LLC

HARCROW SURVEYING, LLC
 1107 WATSON, ARTESIA NM 88210
 PH: (573) 513 2570 FAX: (573) 746 2155
 chad_harcrow77@yahoo.com



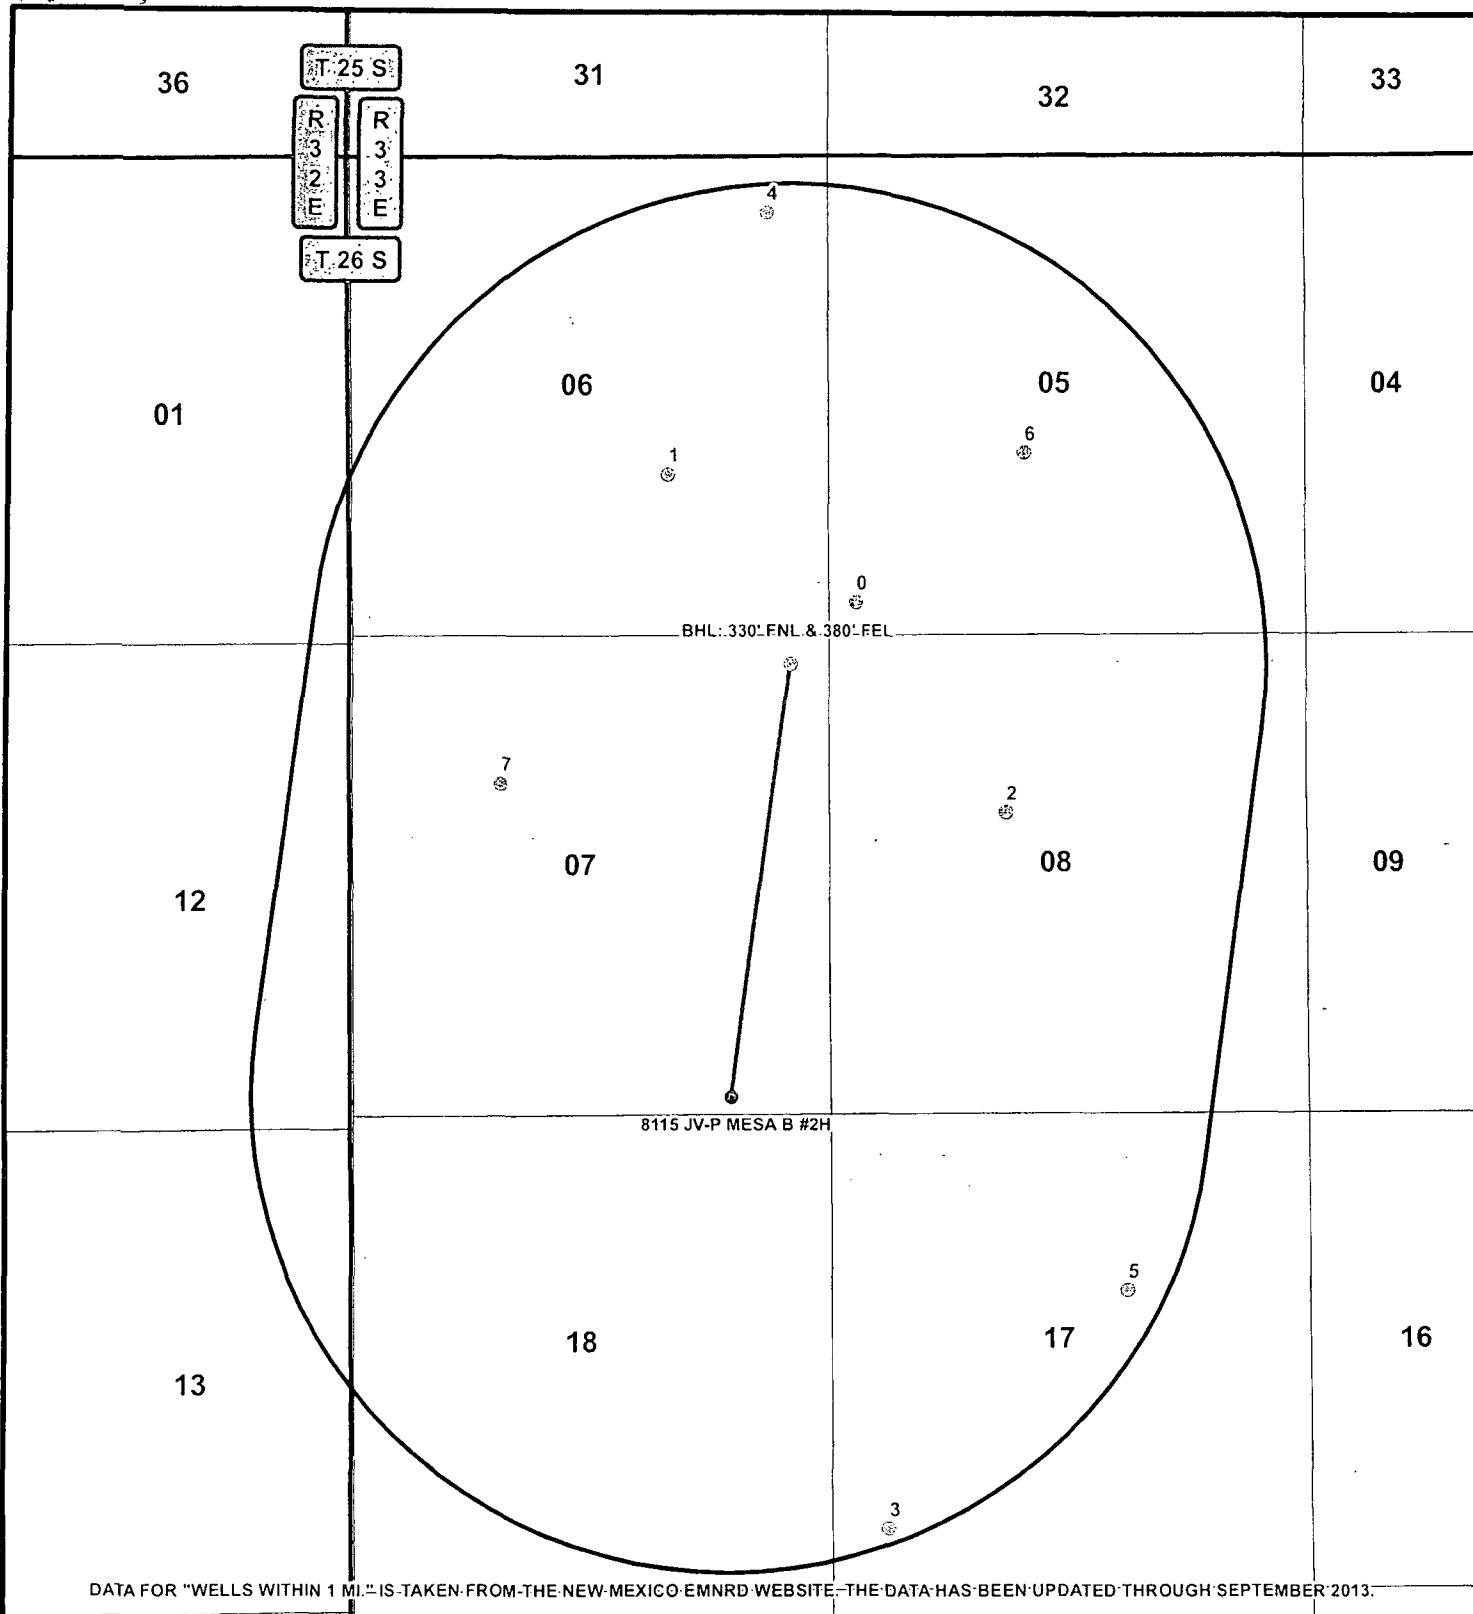

LEGEND

- WELL
- ⊙ BOTTOMHOLE
- ⊙ WELLS WITHIN 1 MI.

1 MI. BUFFER

WELL NAME 8115 JV-P MESA B #2H

SEC: 7 TWP: 26 S. RGE: 33 E. ELEVATION: 3241.7'

STATE: NEW MEXICO COUNTY: LEA 190' FSL & 1050' FEL

W.O. # 13-959 LEASE: 8115 JV-P MESA B SURVEY: N.M.P.M

0 2,500 5,000 FEET

0 0.125 0.25 0.5 Miles 1 IN = 2,000 FT

1 MILE MAP

12/16/2013

S.P.



BTA OIL PRODUCERS

HARCROW SURVEYING, LLC
1107 WATSON, ARTESIA N.M. 88210
PH: (575) 513-2570 FAX: (575) 746-2155
chad_harcrow@yahoo.com

