

DISTRICT I
1625 N. French Dr., Hobbs, NM 88240
Phone (505) 593-6181 Fax: (505) 593-0720

DISTRICT II
1301 W. Grand Avenue, Artesia, NM 88210
Phone (505) 746-1283 Fax: (505) 746-9720

DISTRICT III
1000 Rio Brazos Rd., Aztec, NM 87410
Phone (505) 334-6178 Fax: (505) 334-6170

DISTRICT IV
1220 S. St. Francis Dr., Santa Fe, NM 87505
Phone (505) 476-3460 Fax: (505) 476-3462

HOBBS OCD State of New Mexico
Energy, Minerals and Natural Resources Department

Form C-102
Revised August 1, 2011

Submit one copy to appropriate
District Office

CONSERVATION DIVISION
1220 South St. Francis Dr.
Santa Fe, New Mexico 87505

RECEIVED

☐ AMENDED REPORT

WELL LOCATION AND ACREAGE DEDICATION PLAT

API Number 30-025-42214	Pool Code 97903	Pool Name WC-025 E-08 52532356 LOWER BS
Property Code 312766	Property Name RESOLUTE BTO FEDERAL	Well Number 1H
OGRID No. 025575	Operator Name YATES PETROLEUM CORP.	Elevation 3522'

Surface Location

UL or lot No.	Section	Township	Range	Lot Idn	Feet from the	North/South line	Feet from the	East/West line	County
A	12	25 S	32 E		50	NORTH	440	EAST	LEA

Bottom Hole Location If Different From Surface

UL or lot No.	Section	Township	Range	Lot Idn	Feet from the	North/South line	Feet from the	East/West line	County
P	12	25 S	32 E		330	SOUTH	330	EAST	LEA

Dedicated Acres	Joint or Infill	Consolidation Code	Order No.
160			

NO ALLOWABLE WILL BE ASSIGNED TO THIS COMPLETION UNTIL ALL INTERESTS HAVE BEEN CONSOLIDATED
OR A NON-STANDARD UNIT HAS BEEN APPROVED BY THE DIVISION

N 419836.258 E 756828.346	N419866.462 E 759467.329	SURFACE LOCATION Lat - N 32°09'08.08" Long - W 103°37'16.69" NMSPC- N 419845.943 E 761698.039 (NAD-83)	440' 3523.8' 3521.5' N 419840.809 E 762157.649	OPERATOR CERTIFICATION I hereby certify that the information contained herein is true and complete to the best of my knowledge and belief, and that this organization either owns a working interest or unleased mineral interest in the land including the proposed bottom hole location or has a right to drill this well at this location pursuant to a contract with an owner of such a mineral or working interest, or to a voluntary pooling agreement or a compulsory pooling order heretofore entered by the division. Signature: <i>Cy Cowan</i> Date: 10/28/14 Printed Name: Cy Cowan Email Address:
N 417199.506 E 756840.206		Penetration Point: 527' FNL & 427' FEL Producing Area Project Area	4901.2' 330'	SURVEYOR CERTIFICATION I hereby certify that the well location shown on this plat was plotted from field notes of actual surveys made by me or under my supervision, and that the same is true and correct to the best of my belief. Date Surveyed: 10/11/14 Signature: <i>Gary L. Jones</i> Professional Surveyor Seal of New Mexico 7977 Certificate No. Gary L. Jones 7977 BASIN SURVEYS 28513
N 414557.823 E 756859.873		PROPOSED BOTTOM HOLE LOCATION Lat - N 32°08'19.59" Long - W 103°37'15.46" NMSPC- N 414947.334 E 761836.270 (NAD-83)	N 414620.674 E 762168.090	



OCT 30 2014

SECTION 12, TOWNSHIP 25 SOUTH, RANGE 32 EAST, N.M.P.M.,
LEA COUNTY, NEW MEXICO.



YATES PETROLEUM CORP.
RESOLUTE BTO FEDERAL #1H
ELEV. - 3522'

Lat - N 32°09'08.08"
Long - W 103°37'16.69"
NMSPCE- N 419845.943
E 761698.039
(NAD-83)

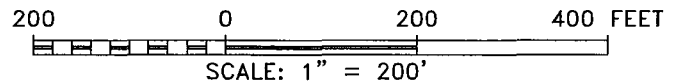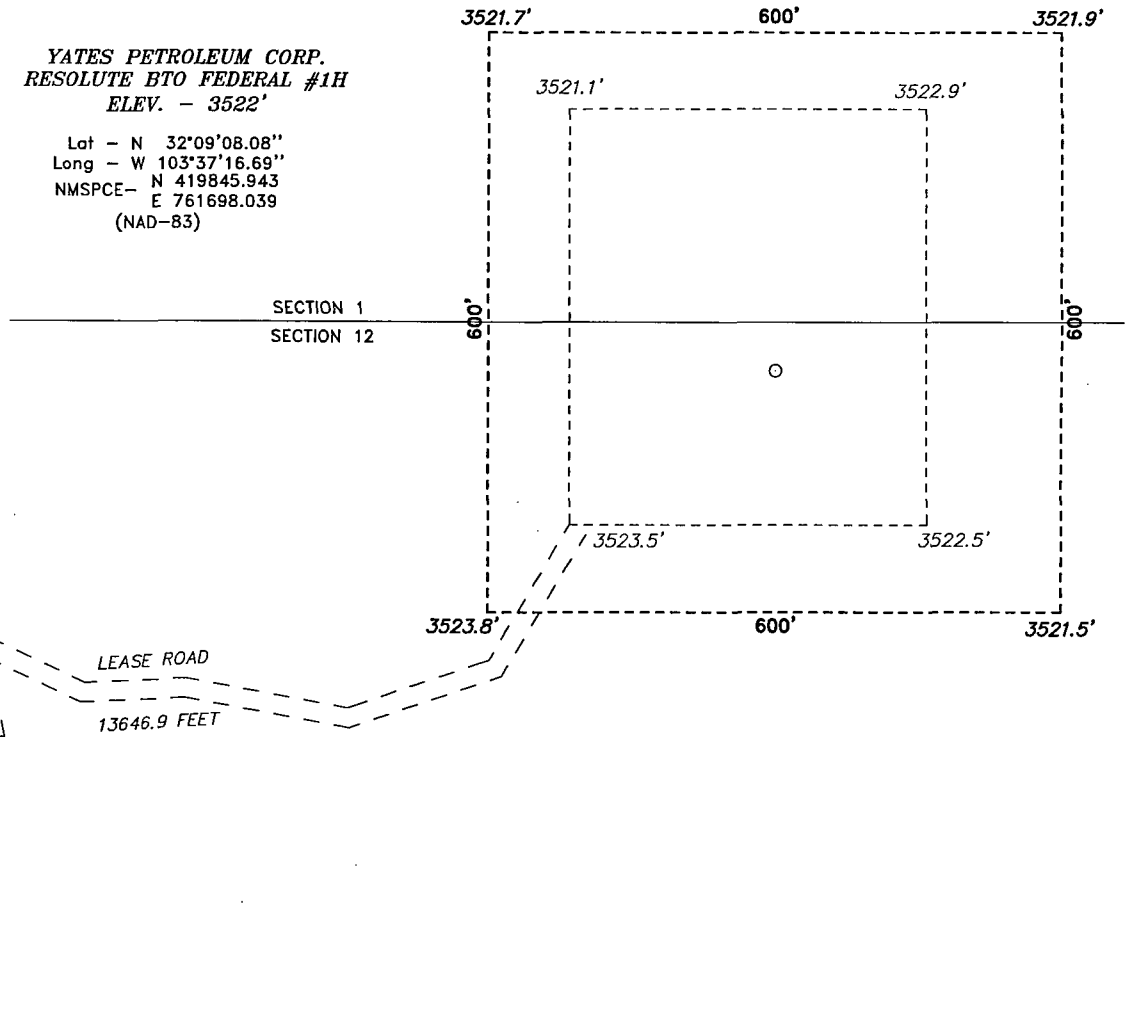

YATES PETROLEUM CORP.

REF: RESOLUTE BTO FEDERAL #1H / WELL PAD TOPO

THE RESOLUTE BTO FEDERAL #1H LOCATED 50'
FROM THE NORTH LINE AND 440' FROM THE EAST LINE OF
SECTION 12, TOWNSHIP 25 SOUTH, RANGE 32 EAST,
N.M.P.M., LEA COUNTY, NEW MEXICO.


BASIN SURVEYS P.O. BOX 1786-HOBBS, NEW MEXICO

W.O. Number: 28513 Drawn By: J. GOAD

Date: 4-16-2013 Disk: JG - 28513-28515WELL

Survey Date: 4-14-2013

Sheet 1 of 1 Sheets

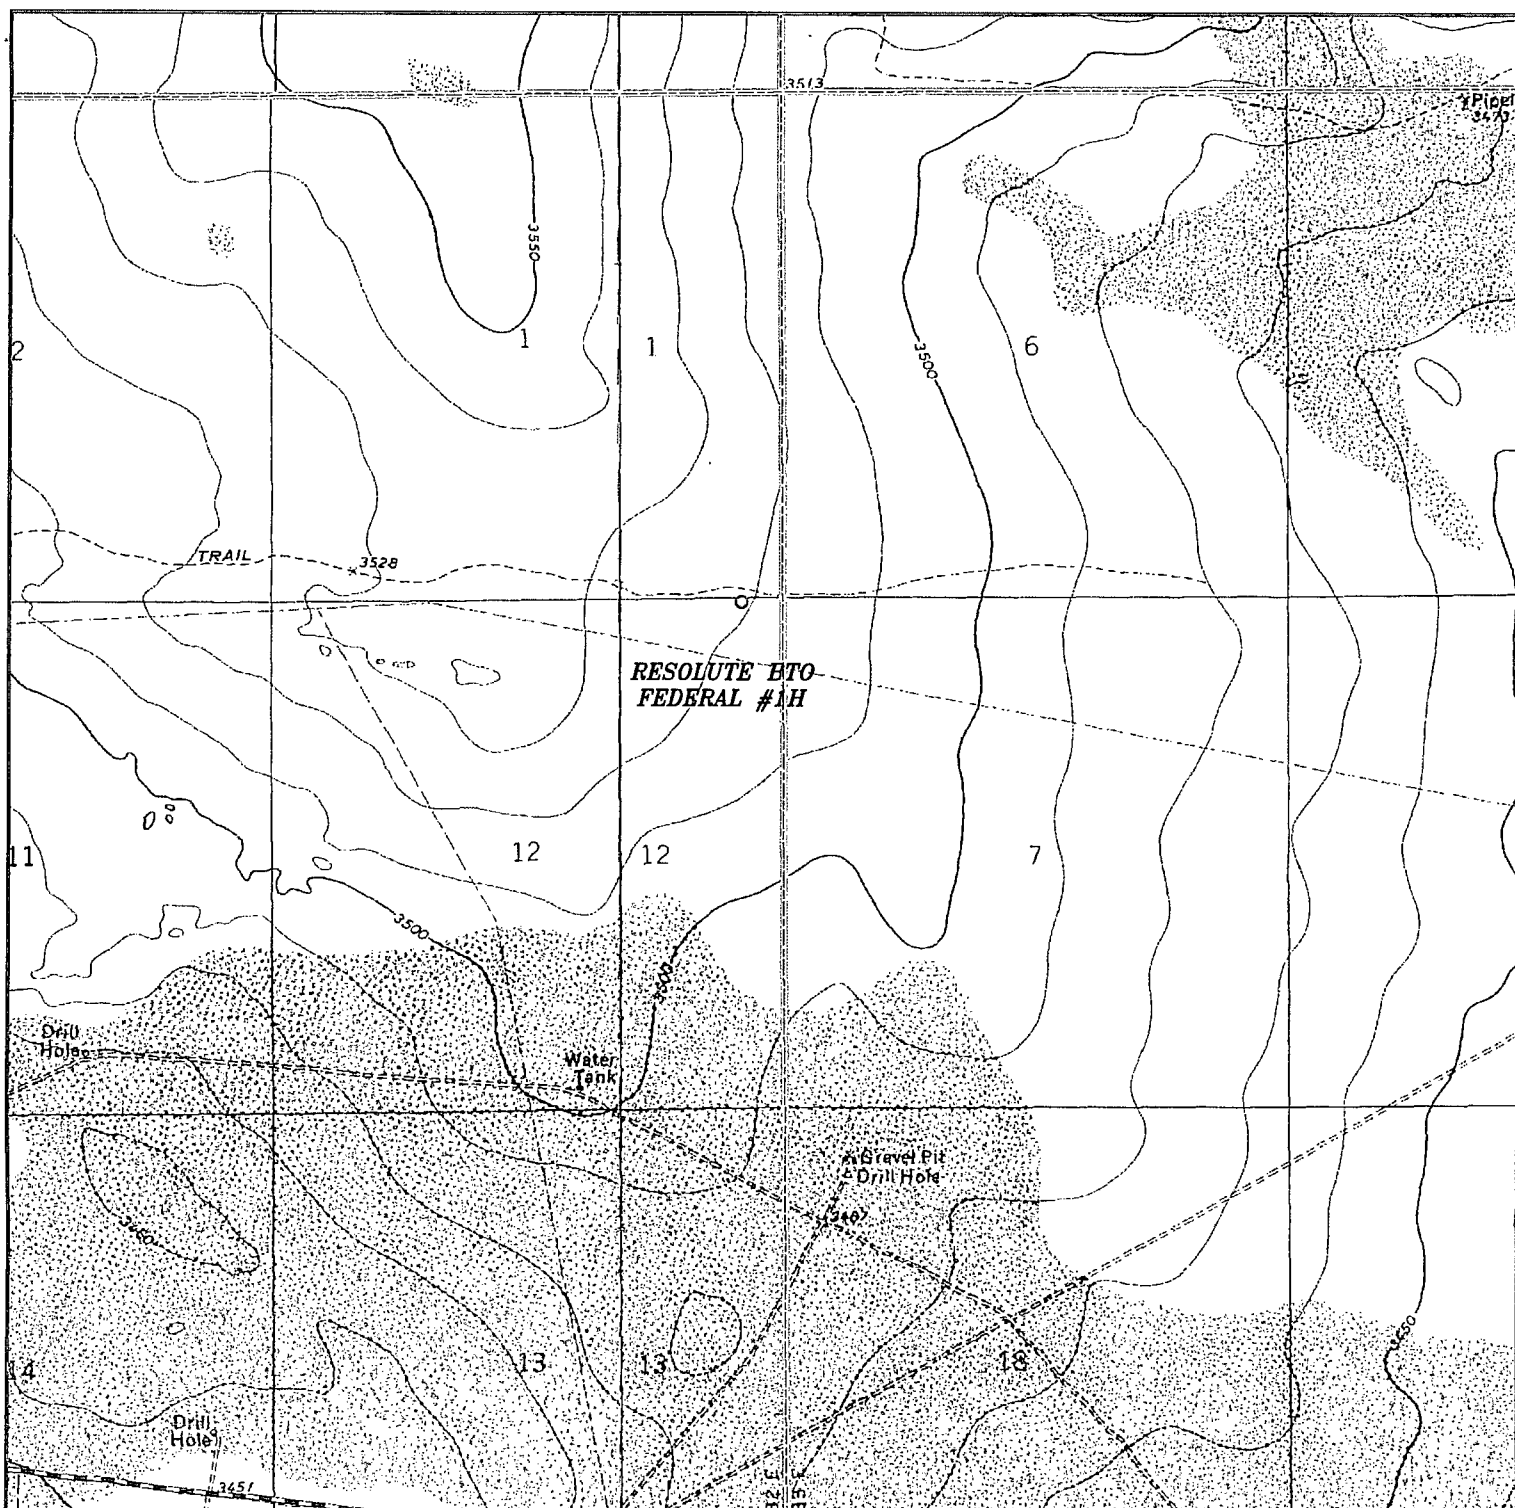

RESOLUTE BTO FEDERAL #1H

Located 50' FNL and 440' FEL

Section 12, Township 25 South, Range 32 East,
N.M.P.M., Lea County, New Mexico.

basin
surveys

focused on excellence
in the oilfield

P.O. Box 1786
1120 N. West County Rd.
Hobbs, New Mexico 88241
(575) 393-7316 - Office
(575) 392-2206 - Fax
basinsurveys.com


W.O. Number: 28513

Survey Date: 4-14-2013

Scale: 1" = 2000'

Date: 4-16-2013

YATES
PETROLEUM
CORP.

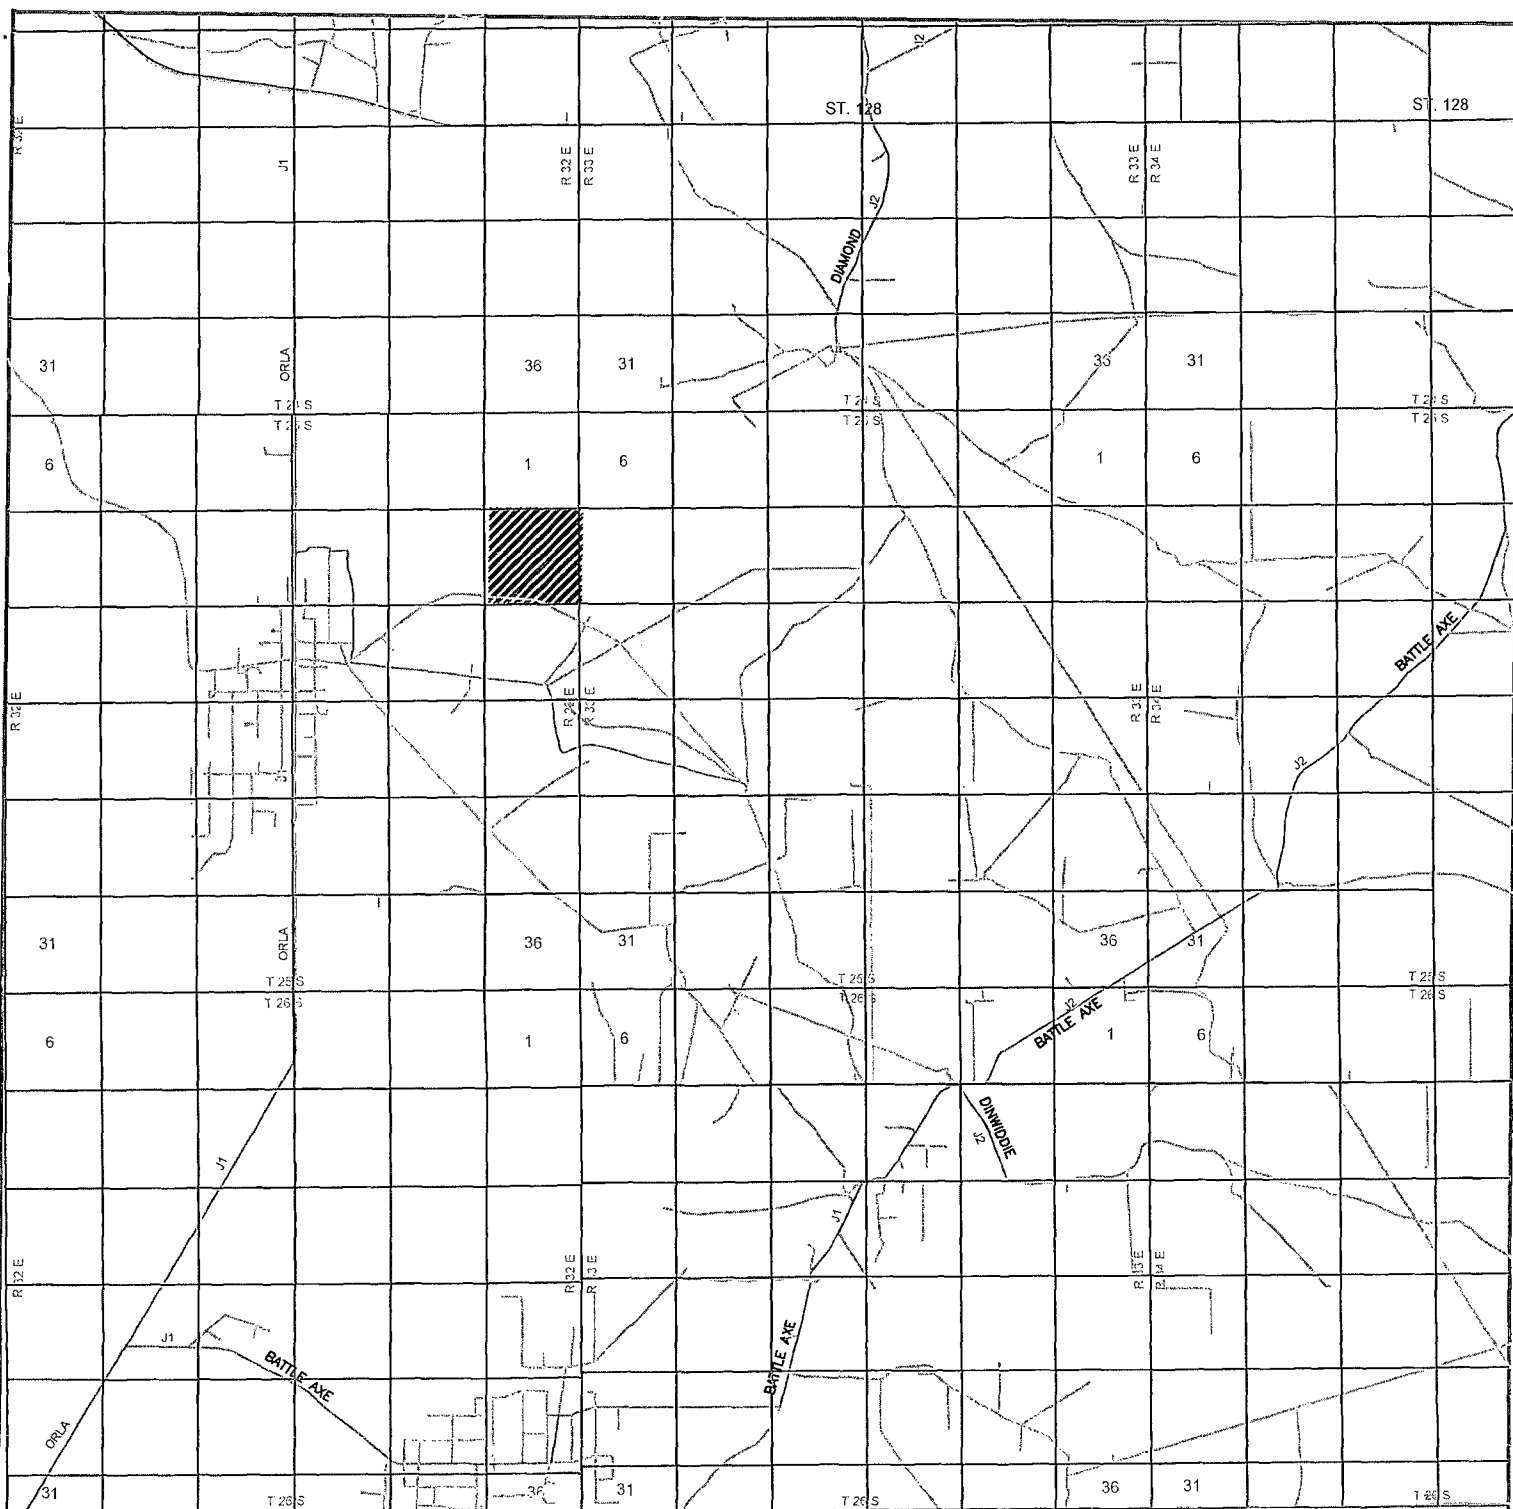

RESOLUTE BTO FEDERAL #1H

Located 50' FNL and 440' FEL

Section 12, Township 25 South, Range 32 East,
N.M.P.M., Lea County, New Mexico.



P.O. Box 1786
1120 N. West County Rd.
Hobbs, New Mexico 88241
(575) 393-7316 - Office
(575) 392-2206 - Fax
basinsurveys.com


W.O. Number: 28513

Survey Date: 4-14-2013

Scale: 1" = 2 Miles

Date: 4-16-2013

**YATES
PETROLEUM
CORP.**

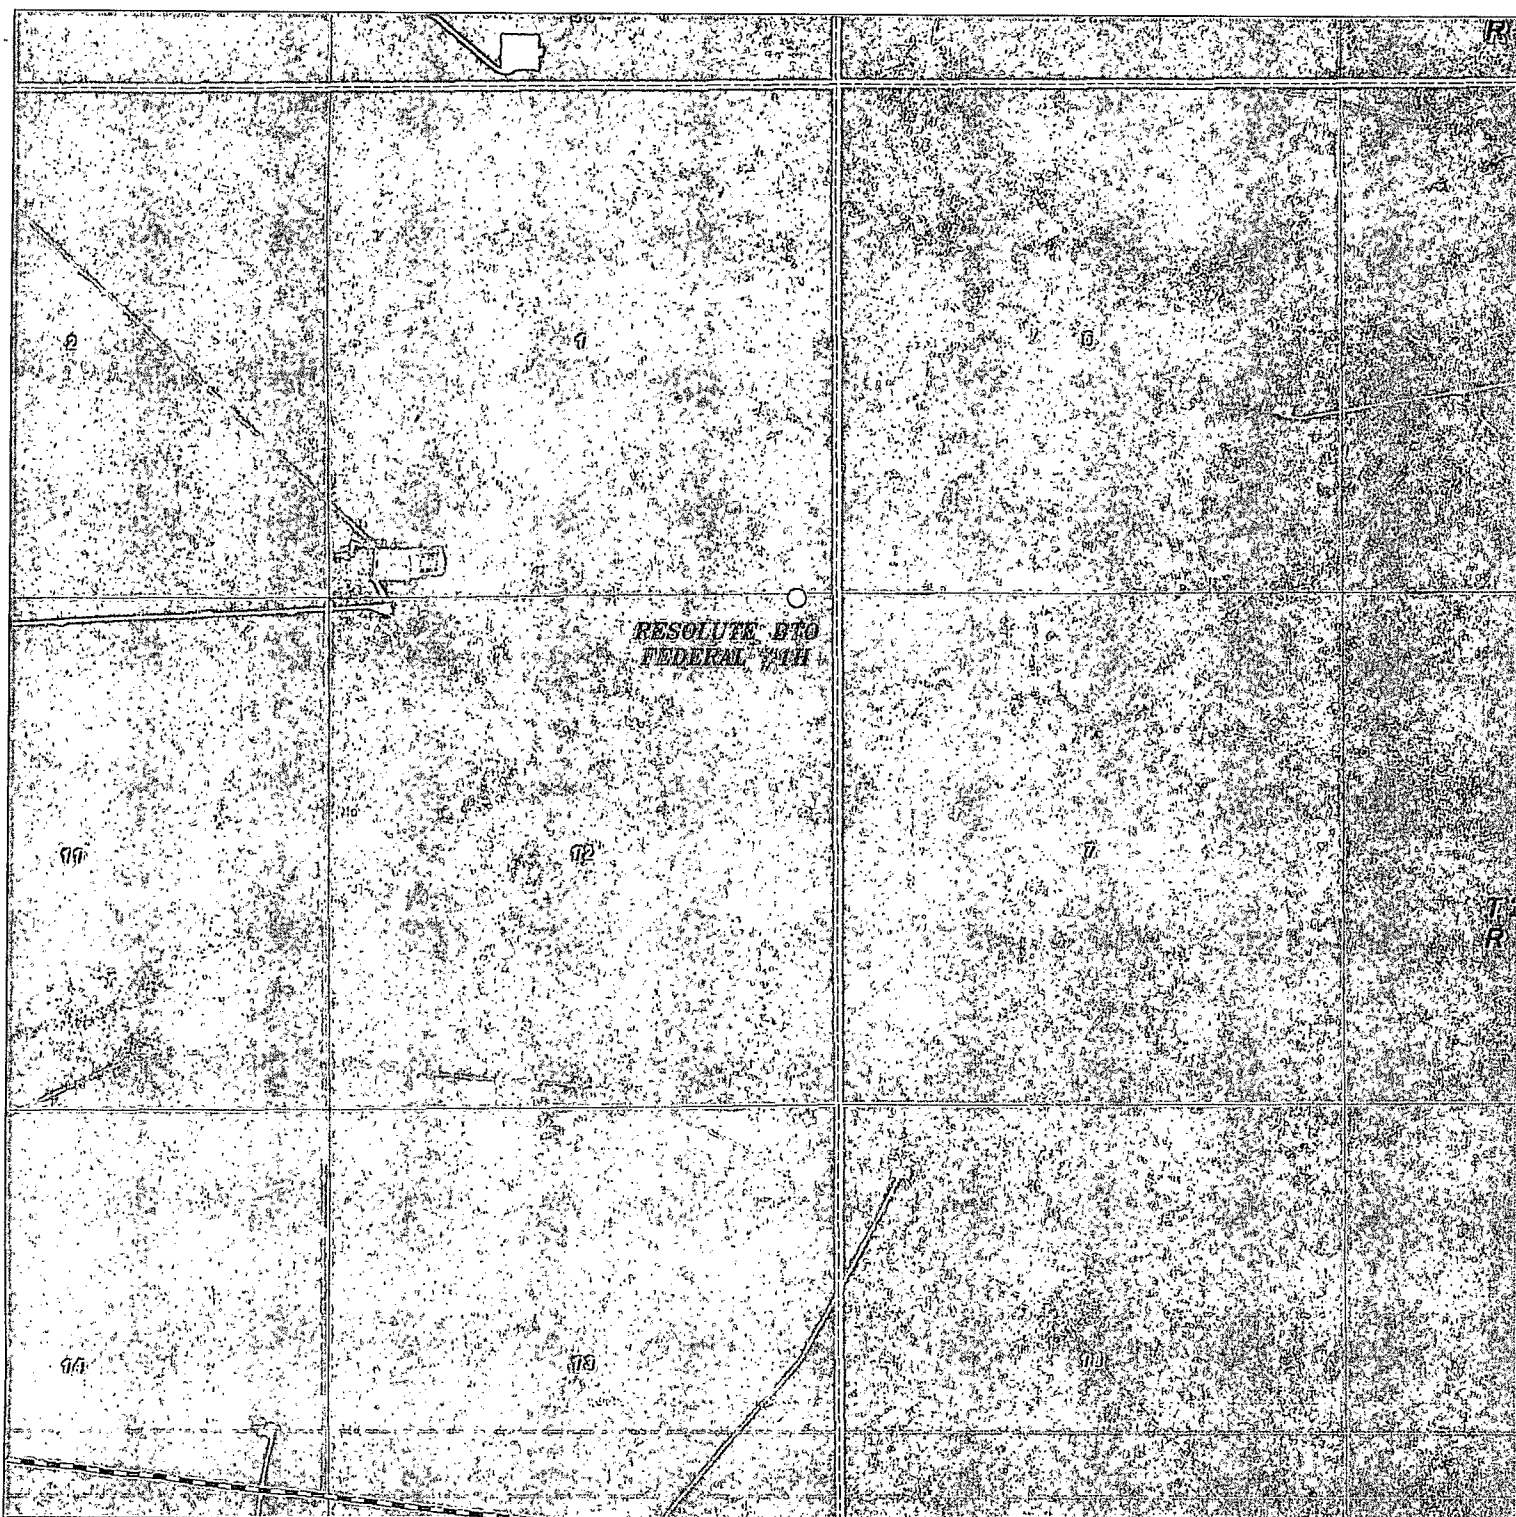

RESOLUTE BTO FEDERAL #1H

Located 50' FNL and 440' FEL

Section 12, Township 25 South, Range 32 East,
N.M.P.M., Lea County, New Mexico.

basin
surveys
focused on excellence
in the oilfield

P.O. Box 1786
1120 N. West County Rd.
Hobbs, New Mexico 88241
(575) 393-7316 - Office
(575) 392-2206 - Fax
basinsurveys.com

W.O. Number: 28513

Scale: 1" = 2000'

YELLOW TINT - USA LAND
BLUE TINT - STATE LAND
NATURAL COLOR - FEE LAND

YATES
PETROLEUM
CORP.

