

District I
1625 N. French Dr., Hobbs, NM 88240
Phone: (575) 393-6161 Fax: (575) 393-0720
District II
811 S. First St., Artesia, NM 88210
Phone: (575) 748-1283 Fax: (575) 748-9720
District III
1000 Rio Brazos Road, Aztec, NM 87410
Phone: (505) 334-6178 Fax: (505) 334-6170
District IV
1220 S. St. Francis Dr., Santa Fe, NM 87505
Phone: (505) 476-3460 Fax: (505) 476-3462

HOBBS OCD

NOV 10 2011

RECEIVED

State of New Mexico
Geology, Minerals & Natural Resources Department
OIL CONSERVATION DIVISION
1220 South St. Francis Dr.
Santa Fe, NM 87505

Form C-102
Revised August 1, 2011
Submit one copy to appropriate
District Office

☐ AMENDED REPORT

WELL LOCATION AND ACREAGE DEDICATION PLAT

API Number 30-025-42265	Pool Code 6925	Pool Name Bootleg Ridge Delaware, NW
Property Code 39664	Property Name SPEAKEASY FED. UNIT	Well Number 3H
OGRID No. 16696	Operator Name OXY USA INC.	Elevation 3646.4'

Surface Location


UL or lot no.	Section	Township	Range	Lot Idn	Feet from the	North/South line	Feet from the	East/West line	County
1	2	22 SOUTH	32 EAST, N.M.P.M.		1980'	SOUTH	330'	EAST	LEA

Bottom Hole Location If Different From Surface

UL or lot no.	Section	Township	Range	Lot Idn	Feet from the	North/South line	Feet from the	East/West line	County
L	2	22 SOUTH	32 EAST, N.M.P.M.		1980'	SOUTH	330'	WEST	LEA

Dedicated Acres 160	Joint or Infill N	Consolidation Code	Order No.
------------------------	----------------------	--------------------	-----------

No allowable will be assigned to this completion until all interests have been consolidated or a non-standard unit has been approved by the division.

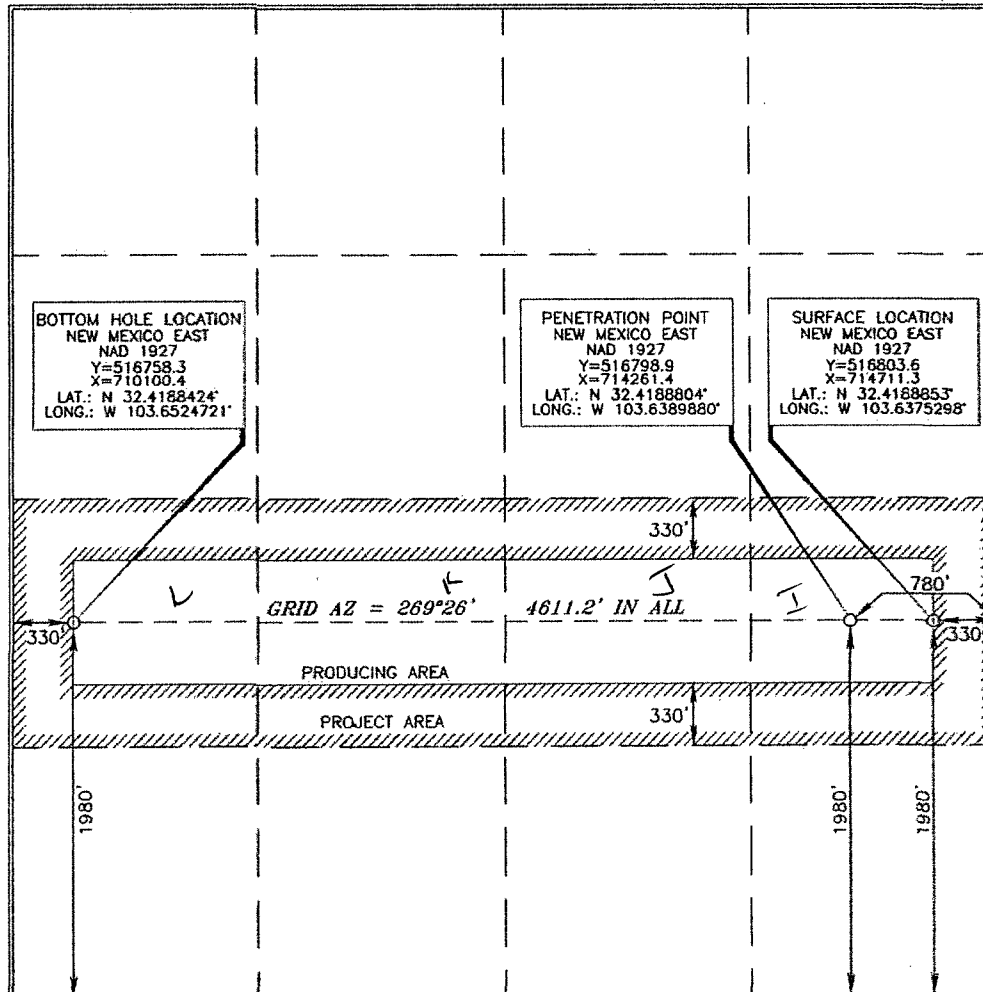

OPERATOR CERTIFICATION

I hereby certify that the information contained herein is true and complete to the best of my knowledge and belief, and that this organization either owns a working interest or unleased mineral interest in the land including the proposed bottom hole location or has a right to drill this well at this location pursuant to a contract with an owner of such a mineral or working interest, or to a voluntary pooling agreement or a compulsory pooling order heretofore entered by the division.

Signature: David Stewart Date: 5/21/13
Printed Name: David Stewart
E-mail Address: dauid_stewart@oxy.com

SURVEYOR CERTIFICATION

I hereby certify that this well location shown on this plat was plotted from field notes of actual surveys made by me or under my supervision and that the same is true and correct to the best of my belief.

Signature and Seal: ERRY JAS
Professional Surveyor
Date of Survey: SEPTEMBER 23, 2012
Certificate Number: 15079



Signature: Terry J. Asel Date: 10/11/2012
Certificate Number: 15079

WO# 120925WL - e (KA)

NOV 14 2011

600 x 600'

SECTION 2, TOWNSHIP 22 SOUTH, RANGE 32 EAST, N.M.P.M.,
LEA COUNTY
NEW MEXICO

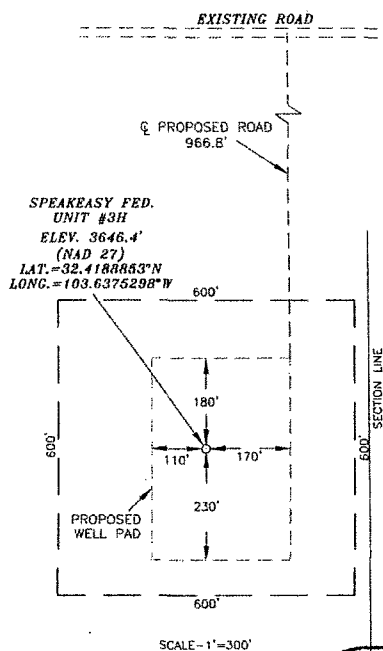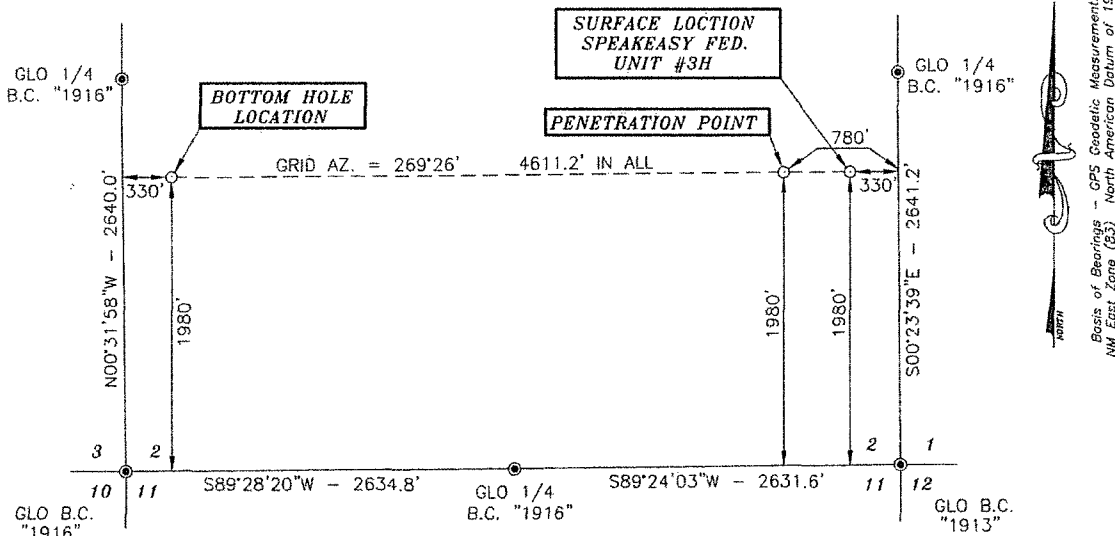

DIRECTIONS:

BEGINNING AT THE INTERSECTION OF HWY. #128 AND COUNTY ROAD #798 (RED ROAD), GO NORTH ON COUNTY ROAD #798 FOR 7.3 MILES, TURN RIGHT AND GO NORTHEAST ON CALICHE ROAD FOR 2.7 MILES, CONTINUE EAST SOUTHEAST FOR 2.5 MILES, CONTINUE NORTHEAST FOR 2.0 MILES, TURN LEFT AND GO NORTH FOR 1.2 MILES, TURN RIGHT AND GO EAST FOR 0.7 MILES, TURN LEFT AND GO NORTH FOR 0.2 MILES, TURN RIGHT AND GO EAST FOR 0.8 MILES, TURN LEFT AND GO NORTH FOR 0.9 MILES, TURN LEFT AND GO WEST FOR 1.0 MILES, TURN LEFT ON PROPOSED ROAD AND GO SOUTH FOR 966.8 FEET TO LOCATION.



SURVEYORS CERTIFICATE

I, TERRY J. ASEL, NEW MEXICO PROFESSIONAL SURVEYOR NO. 15079, DO HEREBY CERTIFY THAT I CONDUCTED AND AM RESPONSIBLE FOR THIS SURVEY, THAT THIS SURVEY IS TRUE AND CORRECT TO THE BEST OF MY KNOWLEDGE AND BELIEF, AND MEETS THE "MINIMUM STANDARDS FOR SURVEYING IN NEW MEXICO" AS ADOPTED BY THE NEW MEXICO STATE BOARD OF REGISTRATION FOR PROFESSIONAL ENGINEERS AND SURVEYORS.

Terry J. Asel 4/29/2013
Terry J. Asel, N.M. R.P.L.S. No. 15079


Asel Surveying

P.O. BOX 393 - 310 W. TAYLOR
HOBBS, NEW MEXICO - 575-393-9146



LEGEND

● - DENOTES FOUND MONUMENT AS NOTED

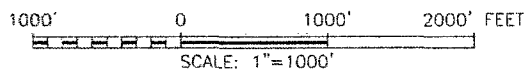


OXY USA INC.

SPEAKEASY FED. UNIT #3H LOCATED AT
1980' FSL & 330' FEL IN SECTION 2,
TOWNSHIP 22 SOUTH, RANGE 32 EAST,
N.M.P.M., LEA COUNTY, NEW MEXICO

Survey Date: 09/25/12	Sheet 1 of 1 Sheets
W.O. Number: 120925WL-e (Rev. A)	Drawn By: KA Rev: A
Date: 04/23/13	120925WL-e Scale: 1"=1000'

WMM

LOCATION VERIFICATION MAP

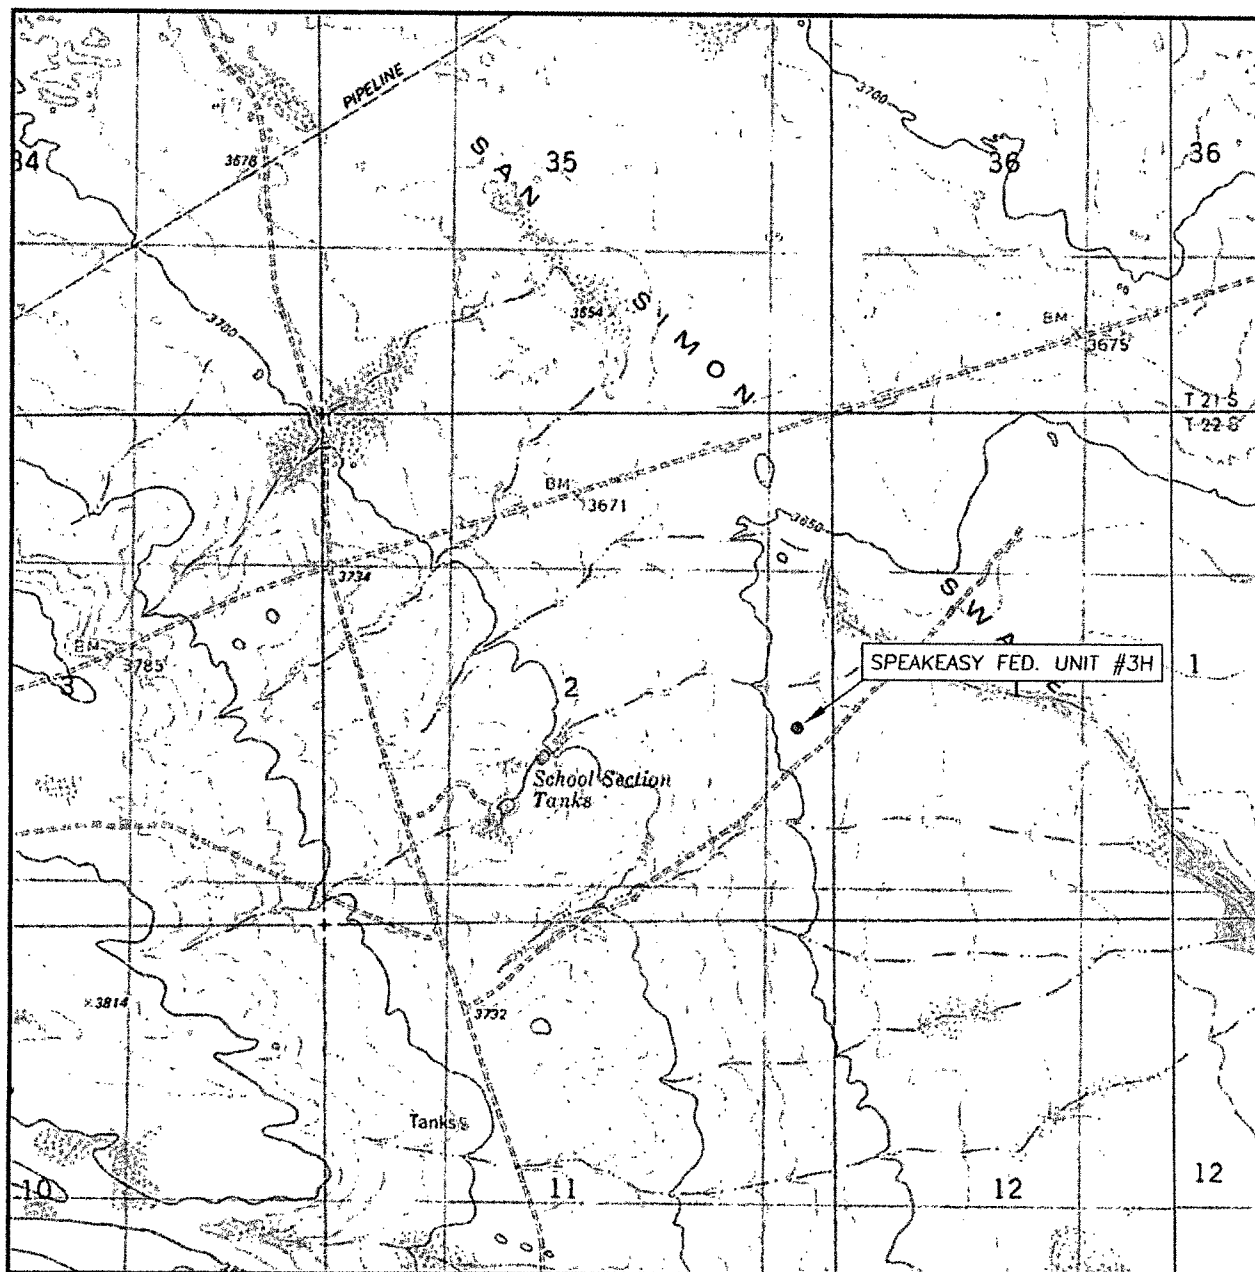

SCALE: 1" = 2000'

CONTOUR INTERVAL: 10'

SEC. 2 TWP. 22-S RGE. 32-E

SURVEY N.M.P.M.

COUNTY LEA

DESCRIPTION 1980' FSL & 330' FEL

ELEVATION 3646.4'


OPERATOR OXY USA INC.

LEASE SPEAKEASY FED. UNIT #3H

U.S.G.S. TOPOGRAPHIC MAP
THE DIVIDE, N.M.


Asel Surveying

P.O. BOX 393 - 310 W. TAYLOR
HOBBS, NEW MEXICO - 575-393-9146

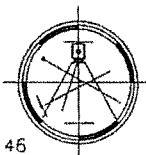

UW

VICINITY MAP

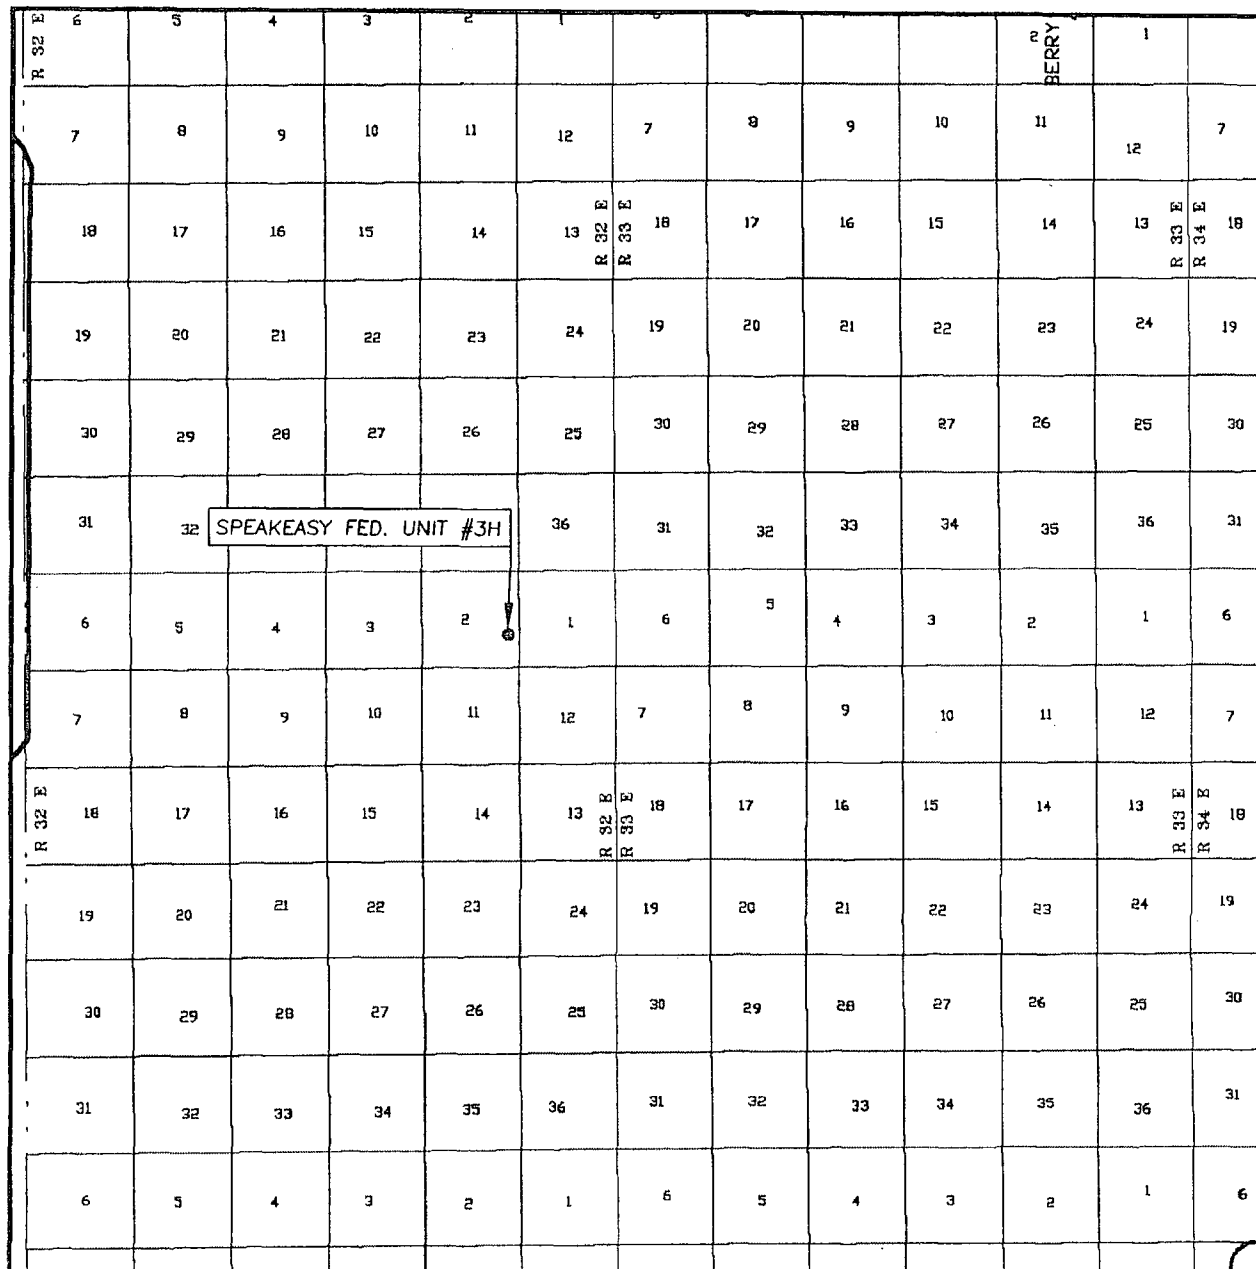


SEC. 2 TWP. 22-S RGE. 32-E
 SURVEY N.M.P.M.
 COUNTY LEA
 DESCRIPTION 1980' FSL & 330' FEL
 ELEVATION 3646.4'
 OPERATOR OXY USA INC.
 LEASE SPEAKEASY FED. UNIT #3H

SCALE: 1" = 2 MILES


Asel Surveying

P.O. BOX 393 - 310 W. TAYLOR
 HOBBS, NEW MEXICO - 575-393-9146

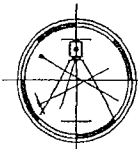


DIRECTIONS BEGINNING AT THE INTERSECTION OF HWY. #128 AND COUNTY ROAD #798 (RED ROAD), GO NORTH ON COUNTY ROAD #798 FOR 7.3 MILES, TURN RIGHT AND GO NORTHEAST ON CALICHE ROAD FOR 2.7 MILES, CONTINUE EAST SOUTHEAST FOR 2.5 MILES, CONTINUE NORTHEAST FOR 2.0 MILES, TURN LEFT AND GO NORTH FOR 1.2 MILES, TURN RIGHT AND GO EAST FOR 0.7 MILES, TURN LEFT AND GO NORTH FOR 0.2 MILES, TURN RIGHT AND GO EAST FOR 0.8 MILES, TURN LEFT AND GO NORTH FOR 0.9 MILES, TURN LEFT AND GO WEST FOR 1.0 MILES, TURN LEFT ON PROPOSED ROAD AND GO SOUTH FOR 996.8 FEET TO LOCATION.

Speak Easy Federal Unit #3H - 1 Mile AOR

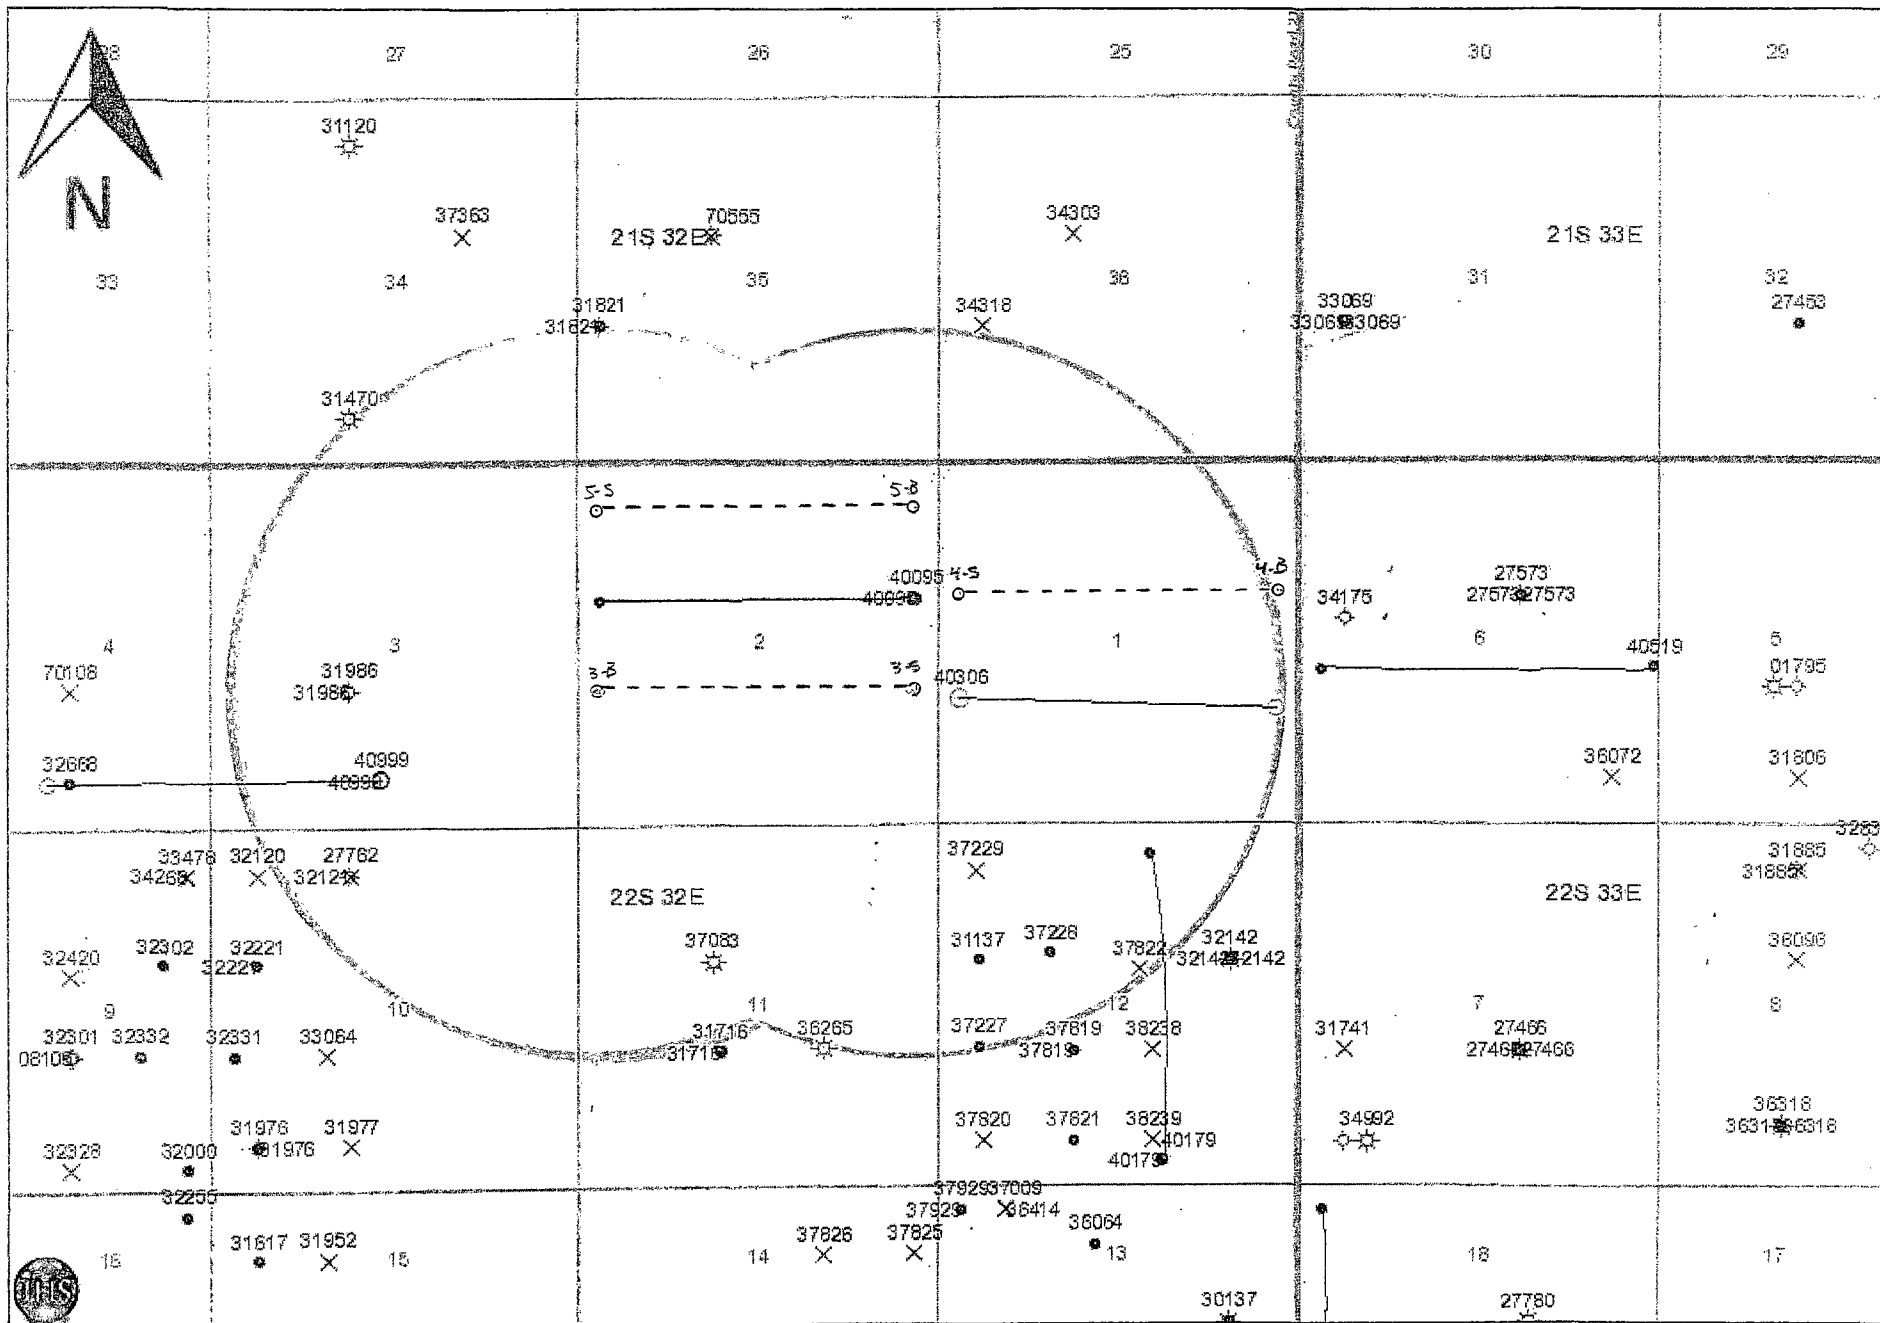



1 mi AOR Plat


Speak Easy Federal Unit

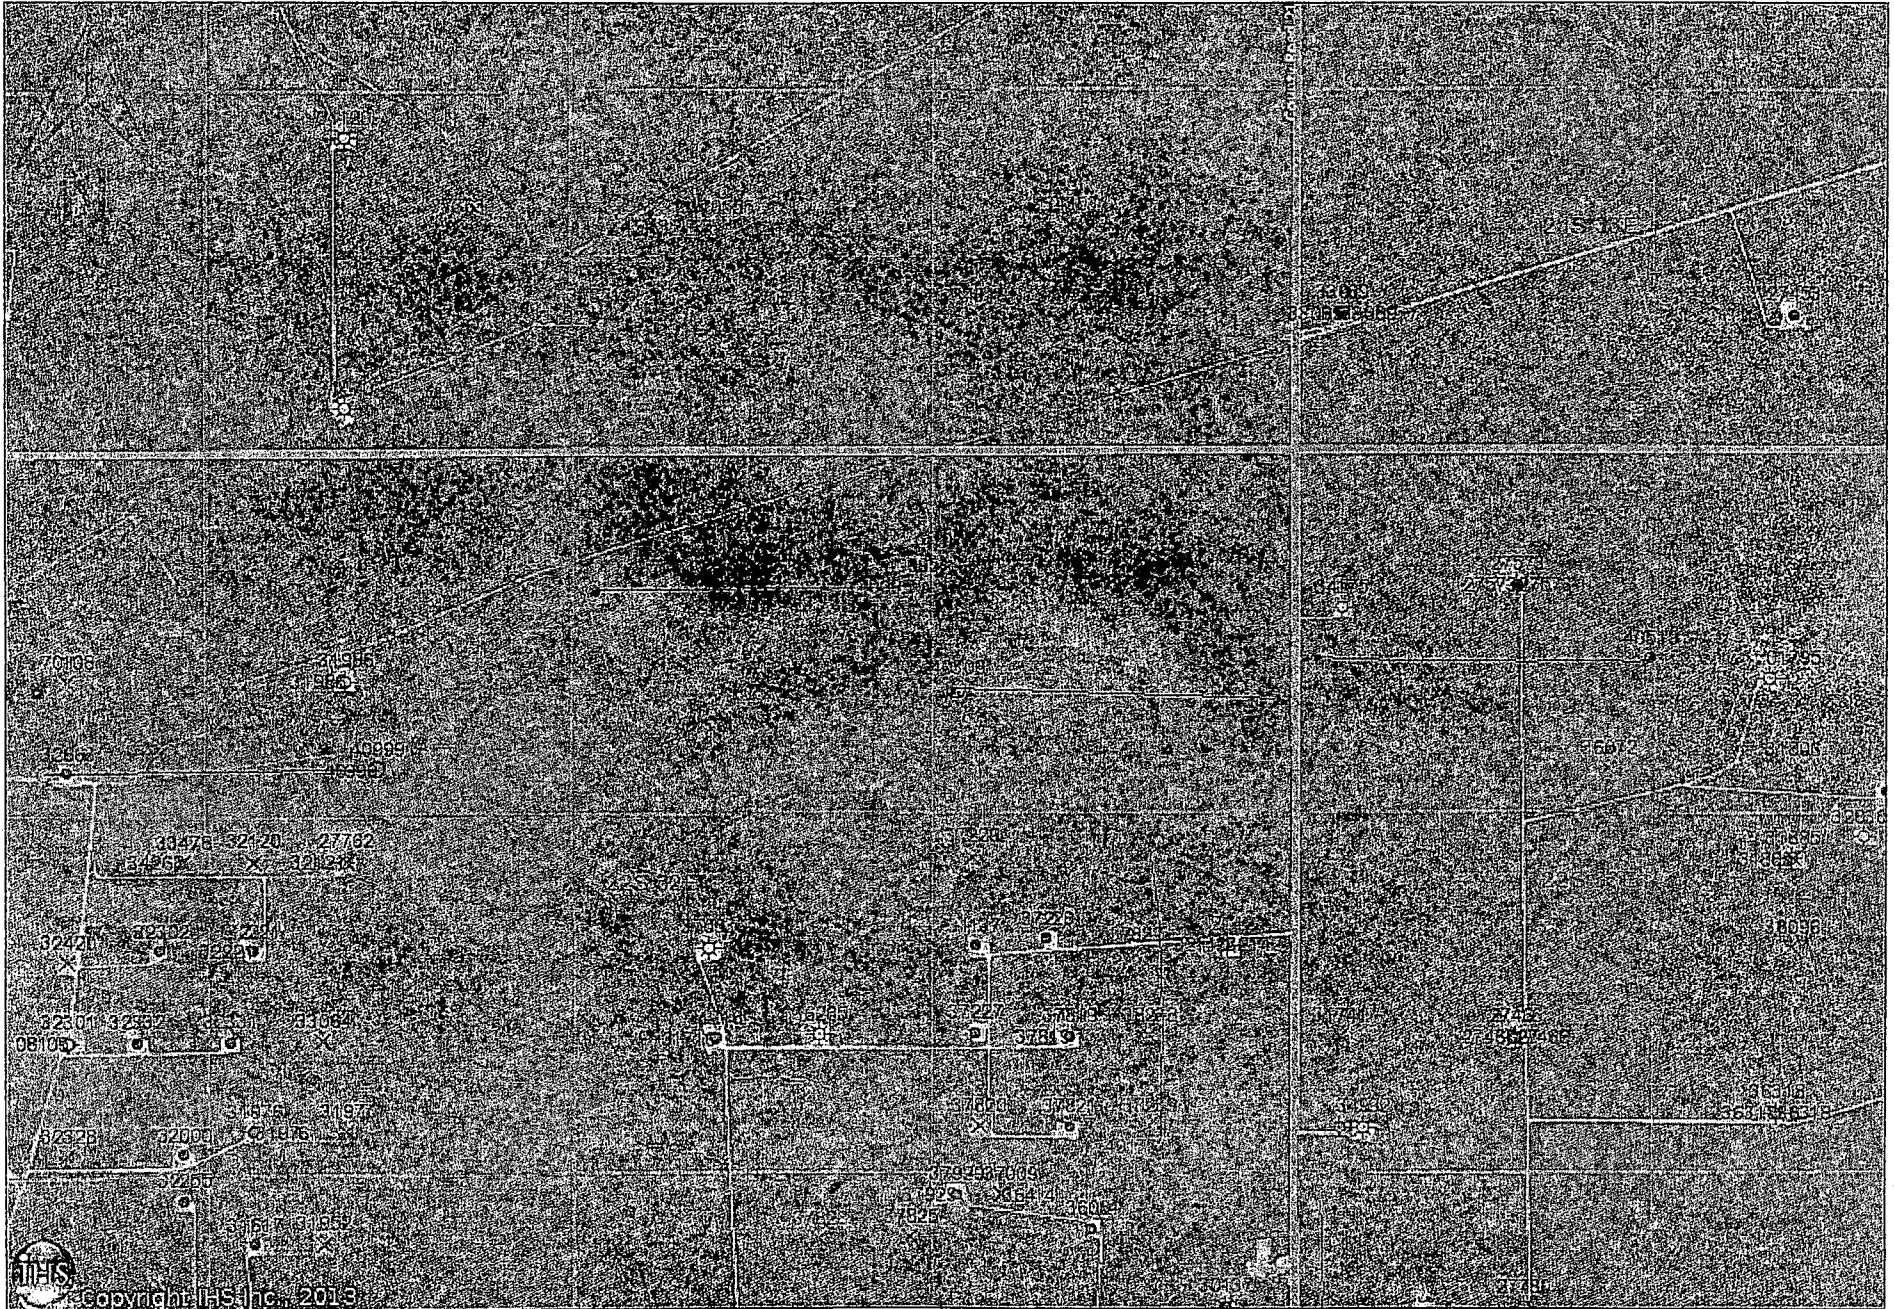

a sec Plat

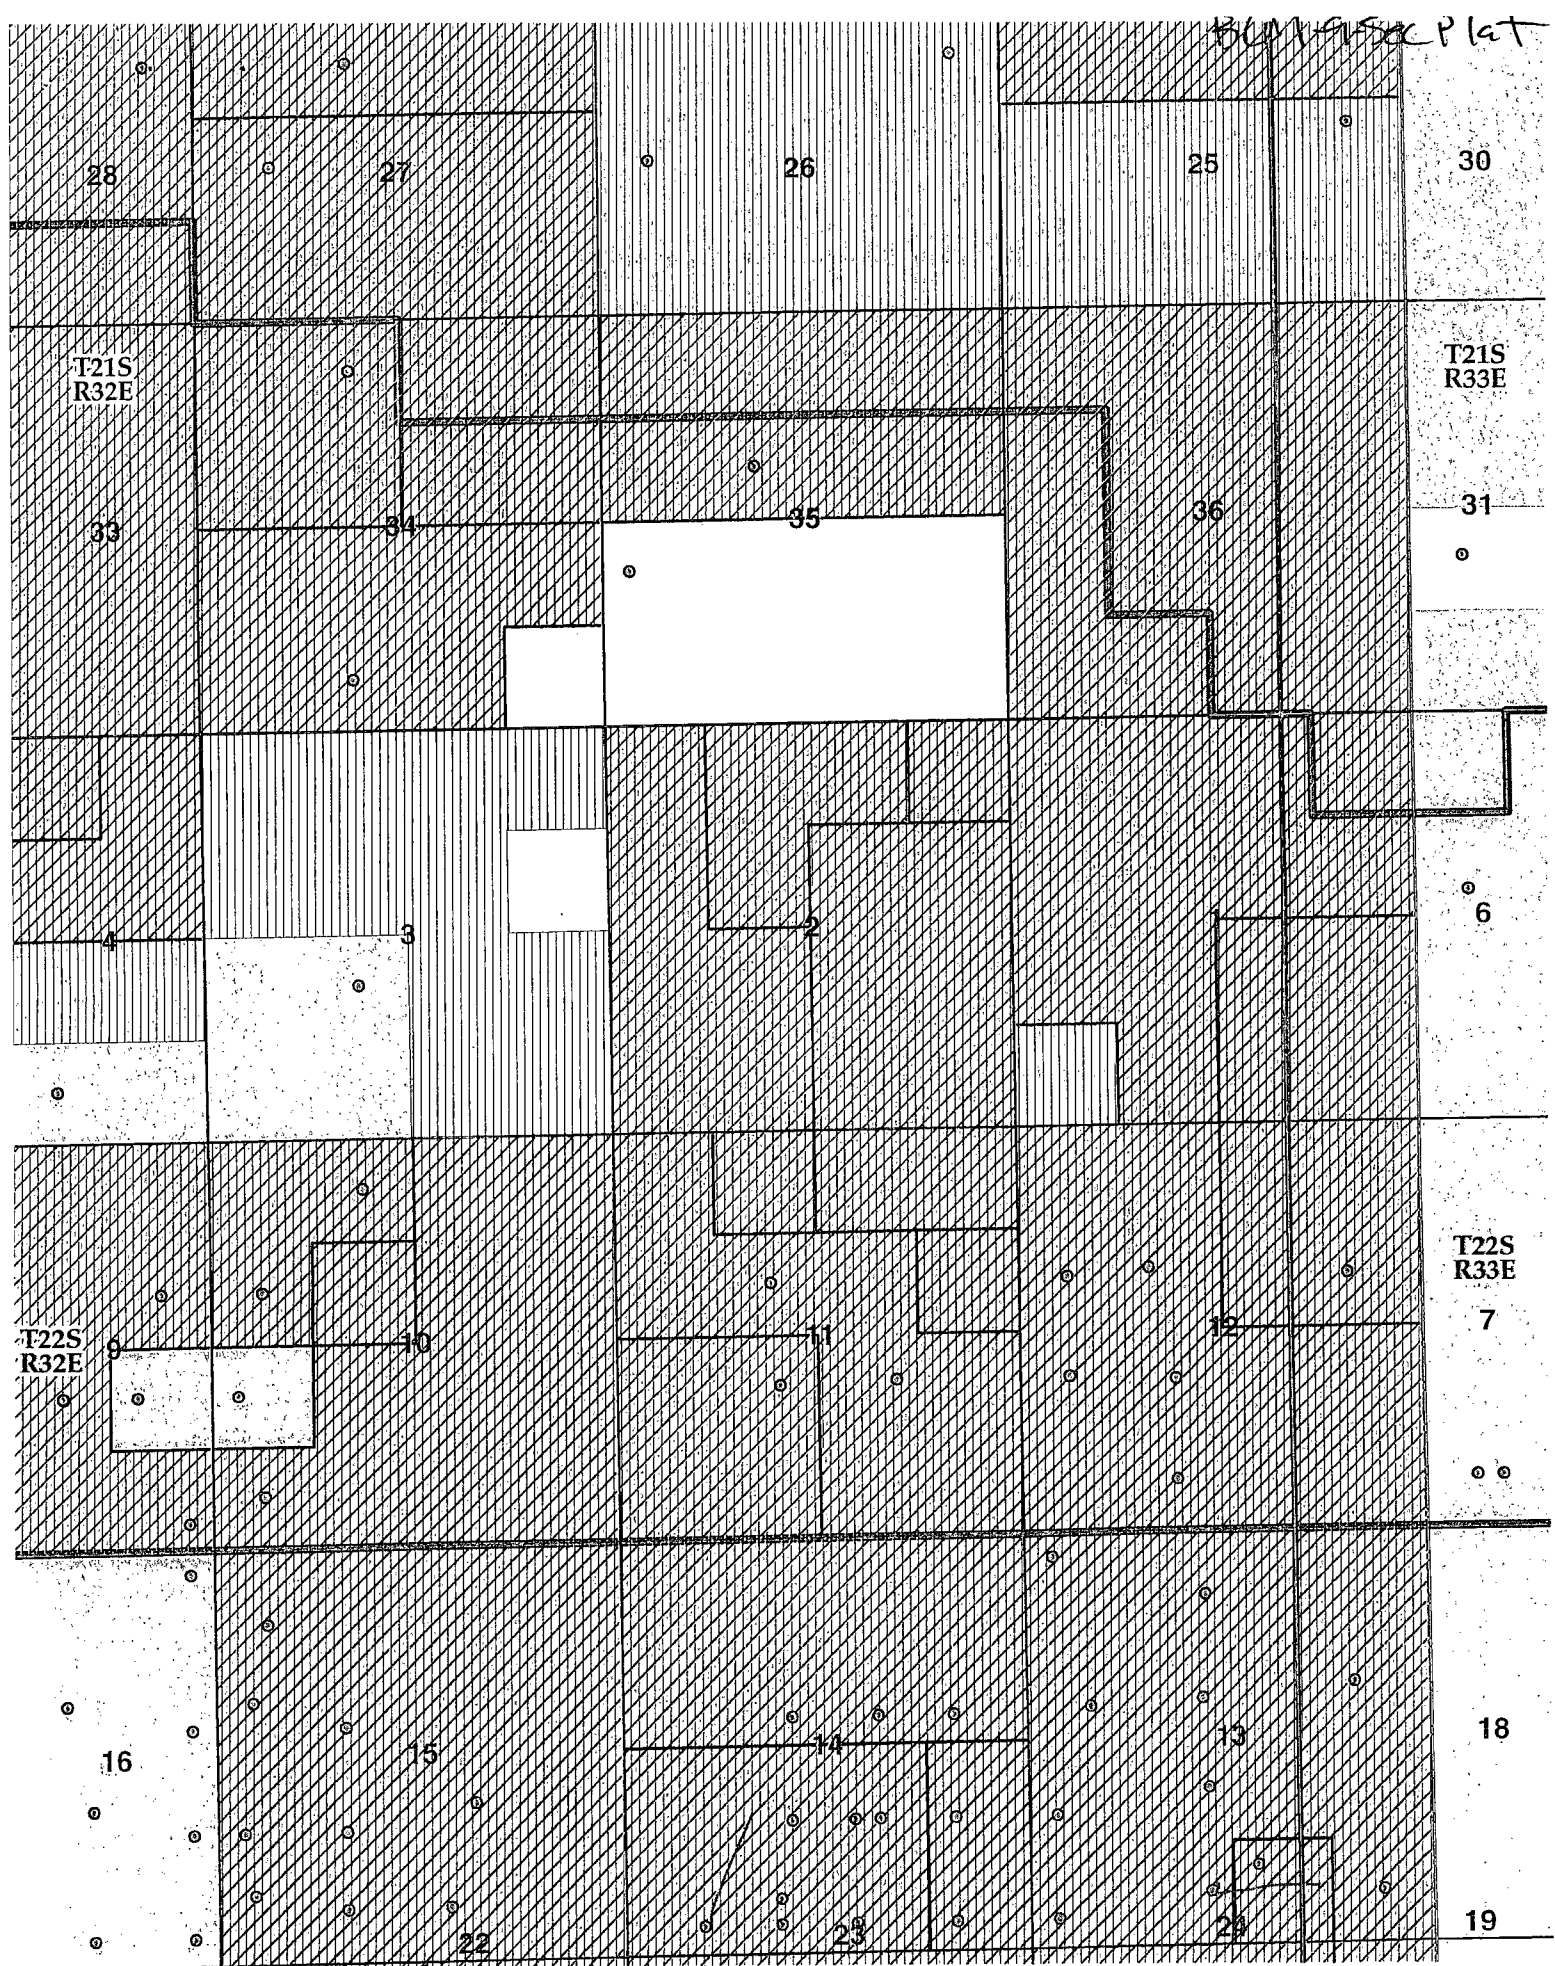

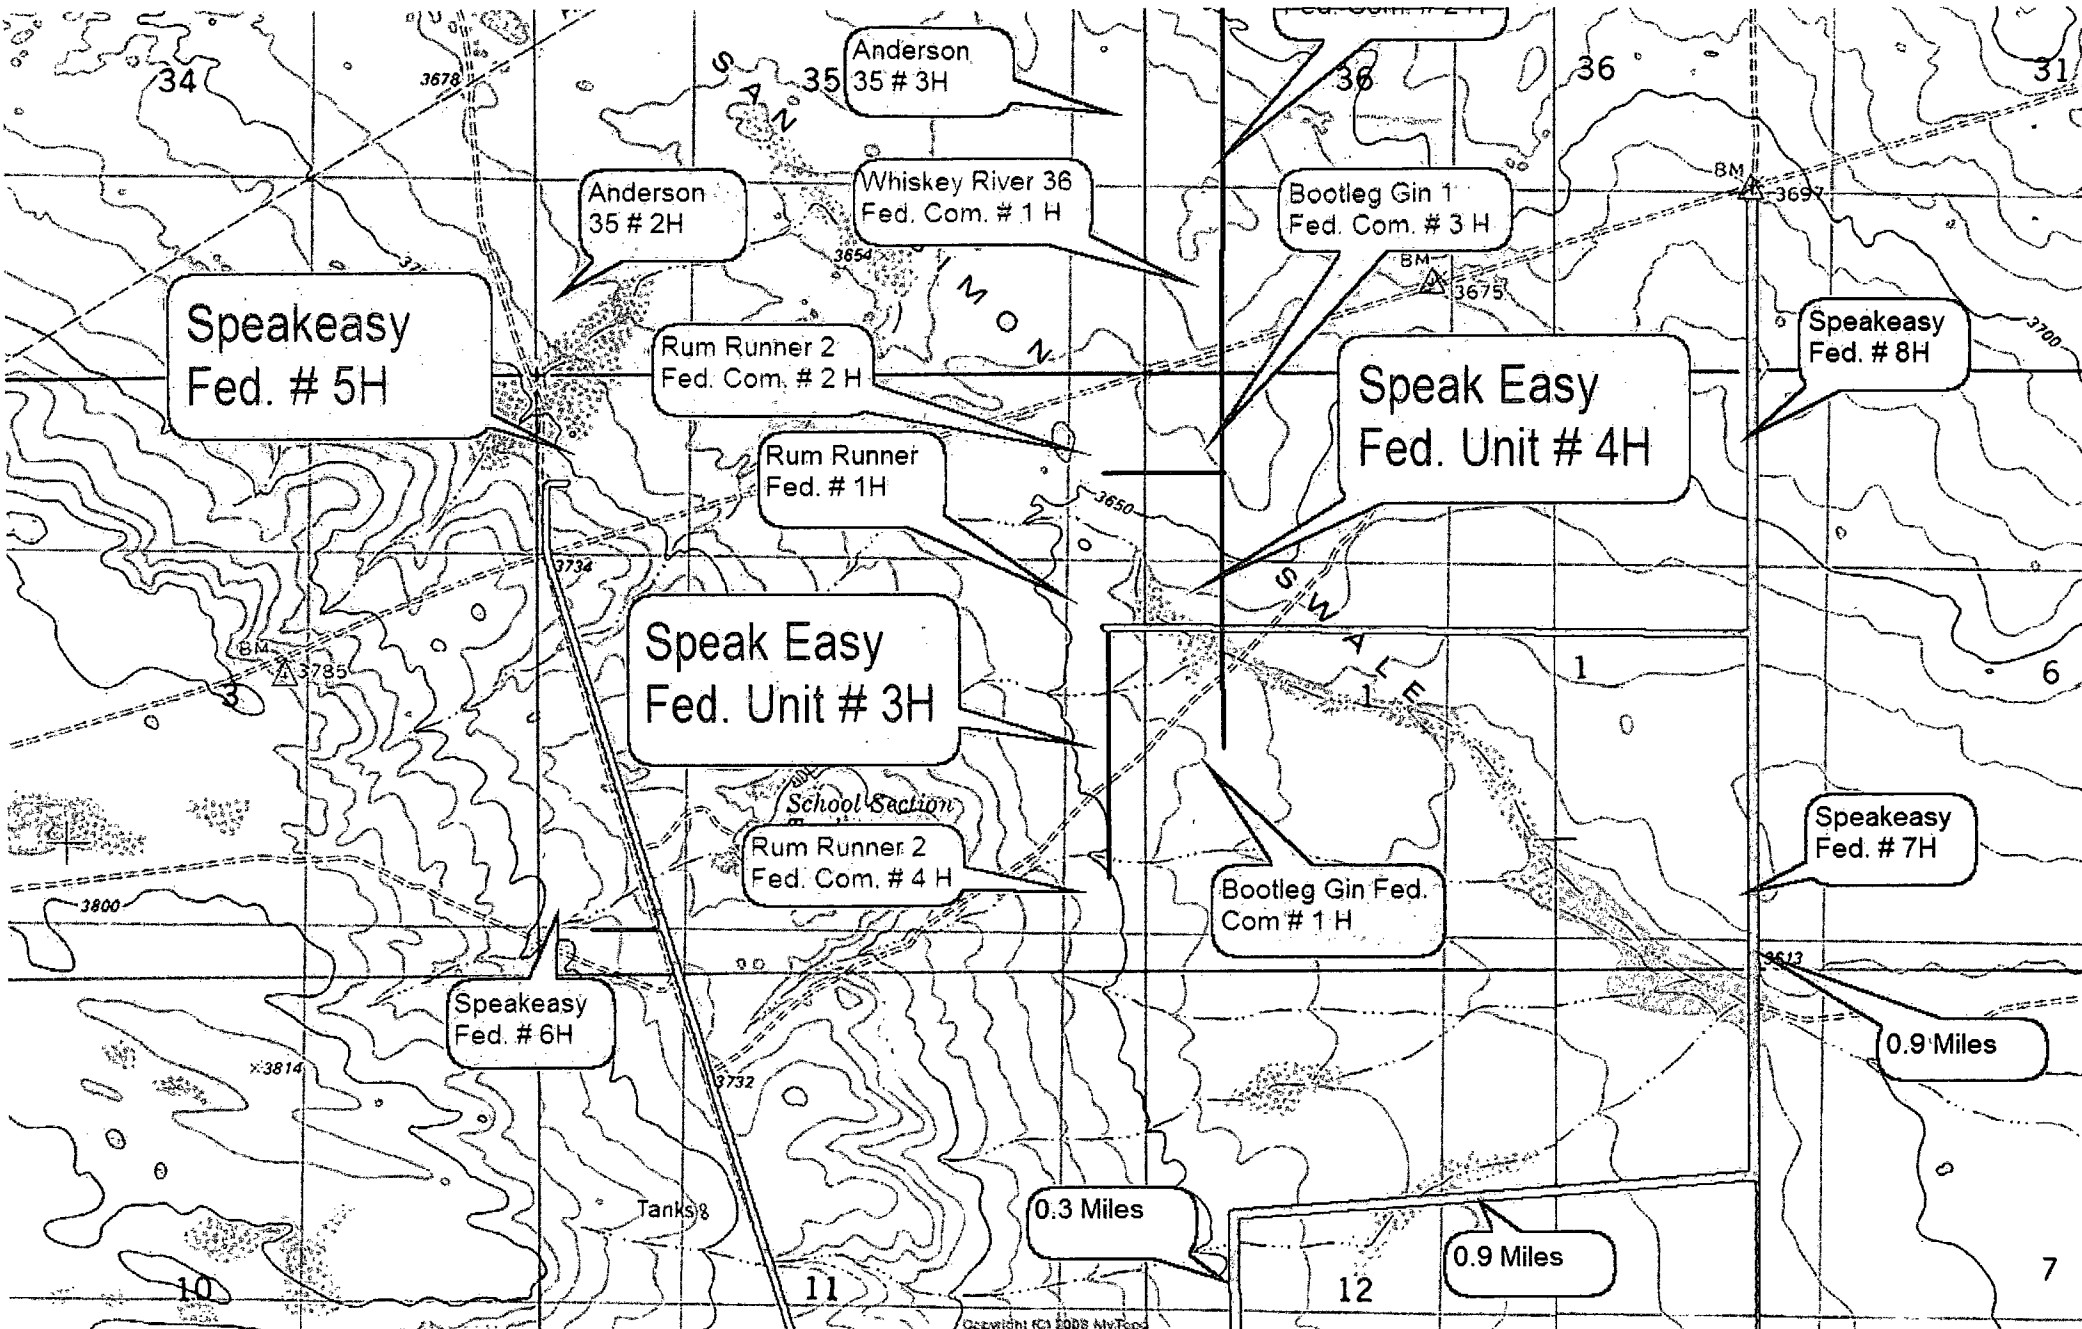

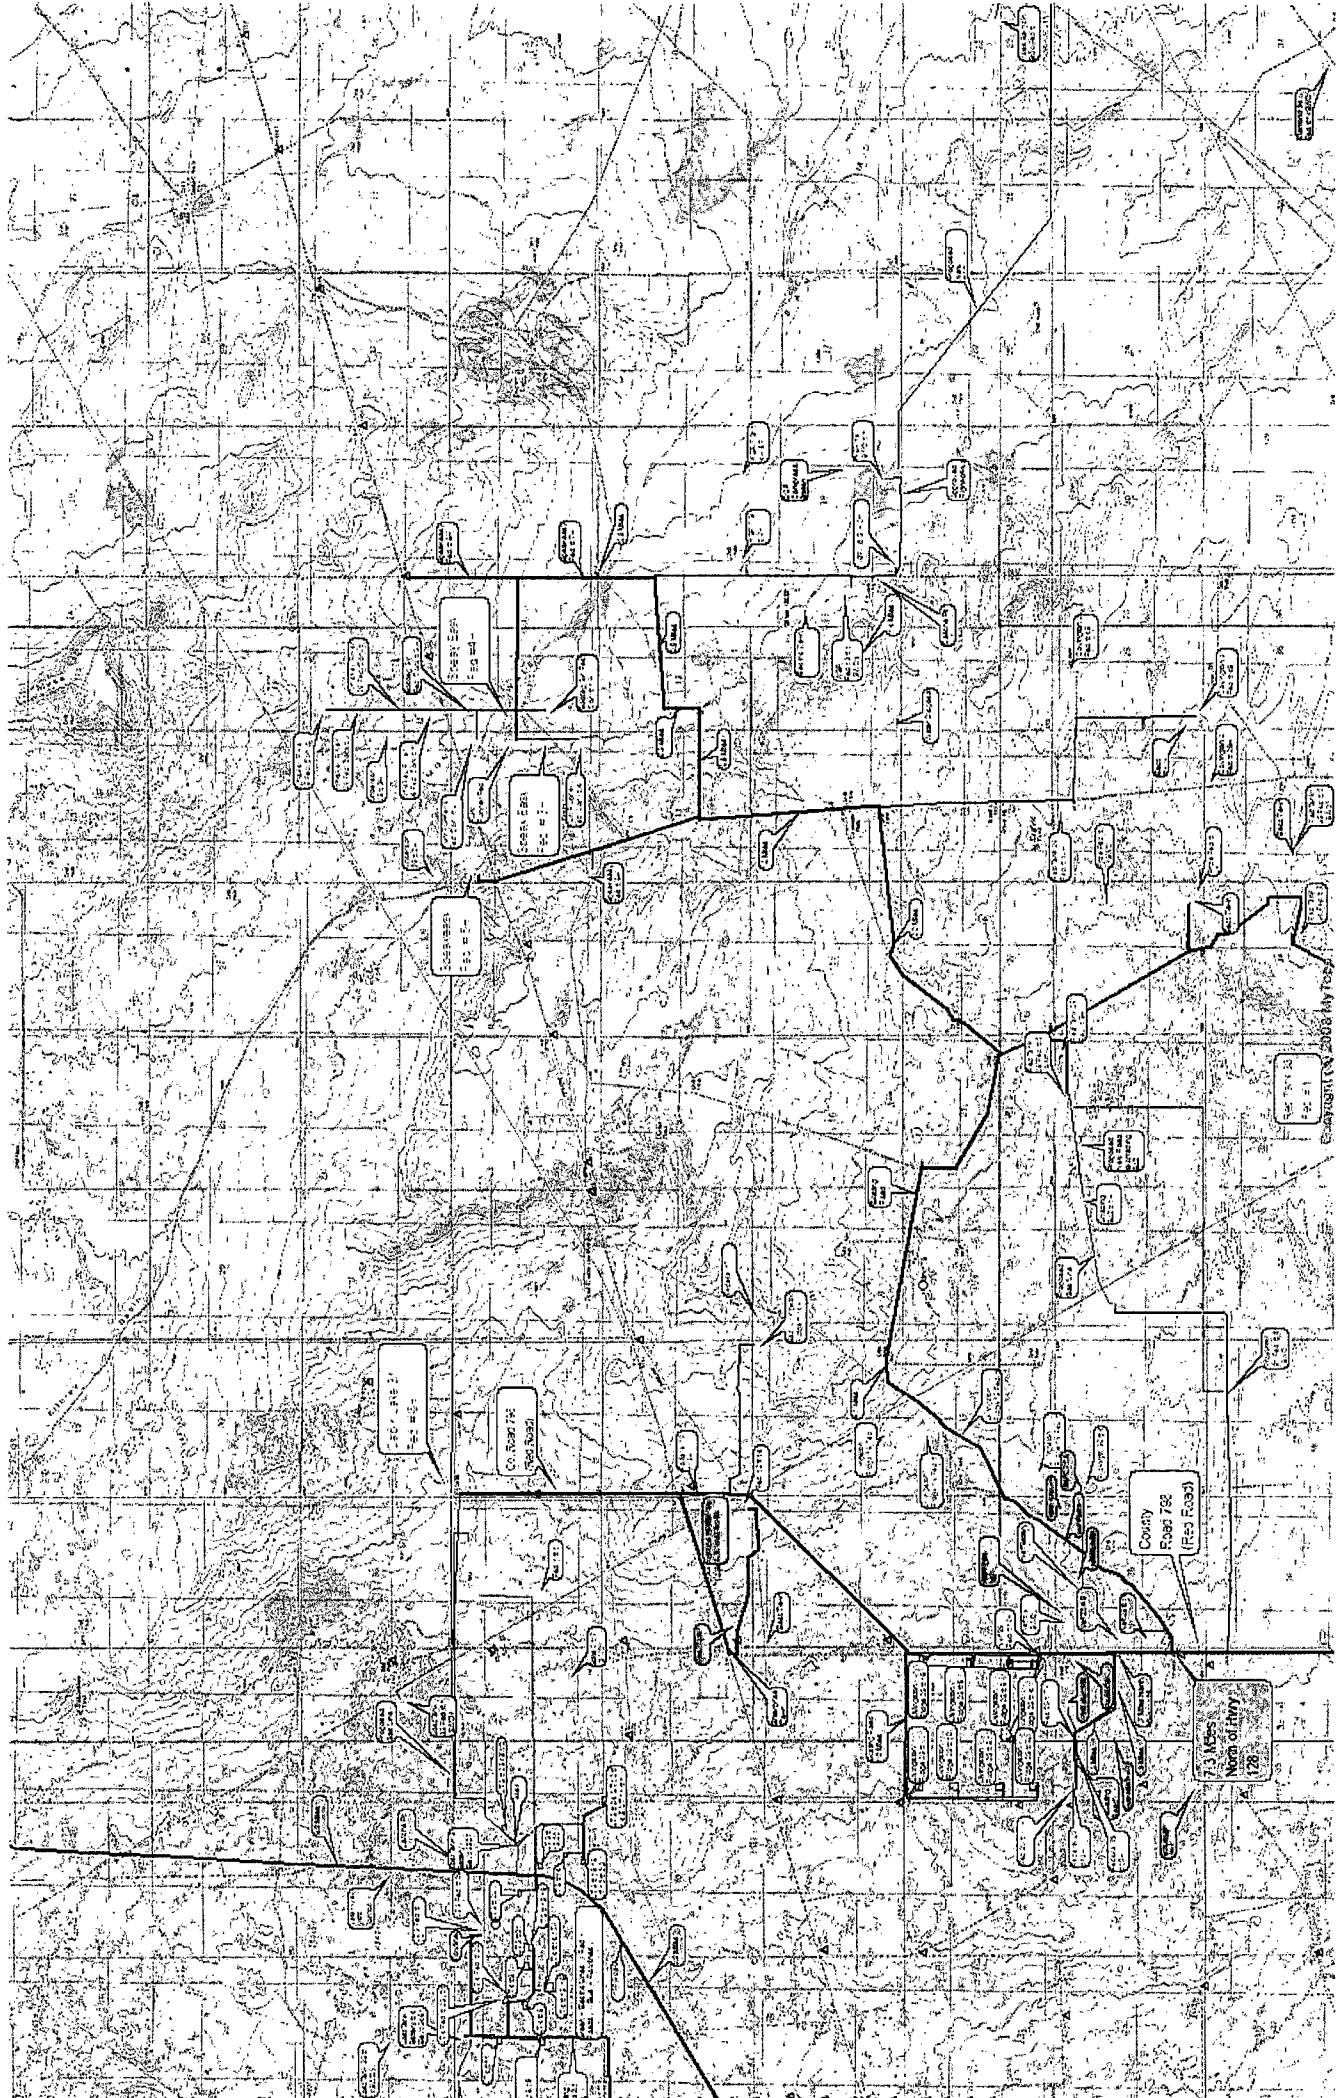



Each well has 1 flow line, 4" SDR 7 above ground, @ 100 psi

Lengths:

Speakeasy # 3: 600 ft

Speakeasy # 4: 1500 ft

Speakeasy # 5: 3200 ft

Flowline Route