

Exhibit A-1

District I
1625 N. French Dr., Hobbs, NM 88240
Phone: (575) 393-6161 Fax: (575) 393-0720
District II
811 S. First St., Artesia, NM 88210
Phone: (575) 743-1283 Fax: (575) 743-9720
District III
1000 Rio Brazos Road, Aztec, NM 87410
Phone: (505) 334-6173 Fax: (505) 334-6170
District IV
1220 S. St. Francis Dr., Santa Fe, NM 87505
Phone: (505) 476-3460 Fax: (505) 476-3462

State of New Mexico

Form C-102

Energy, Minerals & Natural Resources Department

OIL CONSERVATION DIVISION

1220 South St. Francis Dr.

Santa Fe, NM 87505

Revised August 1, 2011

Submit one copy to appropriate

District Office

☐ AMENDED REPORT

WELL LOCATION AND ACREAGE DEDICATION PLAT

¹ API Number 30-025-42318	² Pool Code 96434	³ Pool Name Red Hills, Bone Spring, North
⁴ Property Code 313954	⁵ Property Name ANTELOPE RIDGE 11 24 34 FEDERAL	
⁷ OGRID No. 4323	⁸ Operator Name CHEVRON U.S.A. INC.	⁶ Well Number 3H
		⁹ Elevation 3507'

¹⁰ Surface Location

UL or lot no.	Section	Township	Range	Lot Idn	Feet from the	North/South line	Feet from the	East/West line	County
M	11	24 SOUTH	34 EAST, N.M.P.M.		330'	SOUTH	980'	WEST	LEA

¹¹ Bottom Hole Location If Different From Surface

UL or lot no.	Section	Township	Range	Lot Idn	Feet from the	North/South line	Feet from the	East/West line	County
D	11	24 SOUTH	34 EAST, N.M.P.M.		330'	NORTH	980'	WEST	LEA


¹² Dedicated Acres 160	¹³ Joint or Infill	¹⁴ Consolidation Code	¹⁵ Order No.
---	-------------------------------	----------------------------------	-------------------------

No allowable will be assigned to this completion until all interests have been consolidated or a non-standard unit has been approved by the division.


	PROPOSED BOTTOM HOLE LOCATION X= 774,468 NAD 27 Y= 451,529 LAT. 32.238252 LONG. 103.445650 X= 815,652 NAD83 Y= 451,538 LAT. 32.238377 LONG. 103.446125	OPERATOR CERTIFICATION I hereby certify that the information contained herein is true and complete to the best of my knowledge and belief, and that this organization either owns a working interest or unleased mineral interest in the land including the proposed bottom hole location or has a right to drill this well at this location pursuant to a contract with an owner of such a mineral or working interest, or to a voluntary pooling agreement or a compulsory pooling order heretofore entered by the division. Denise Pinkerton 4/4/14 Signature Date Denise Pinkerton Printed Name denise.pinkerton@chevron.com E-mail Address
	ANTELOPE RIDGE 11 24 34 FEDERAL 3H X= 774,505 NAD 27 Y= 446,908 LAT. 32.225551 LONG. 103.445652 X= 815,690 NAD83 Y= 446,967 LAT. 32.225676 LONG. 103.446126 ELEVATION +3507' NAVD 83	SURVEYOR CERTIFICATION I hereby certify that the well location shown on this plat was plotted from field notes of actual surveys made by me or under my supervision, and that the same is true and correct to the best of my belief. 4.3.14 Date of Survey Wm. J. Daniel III Signature and Seal of Professional Surveyor 15078 Registered Professional Surveyor

DEC 10 2014

EXHIBIT A-3

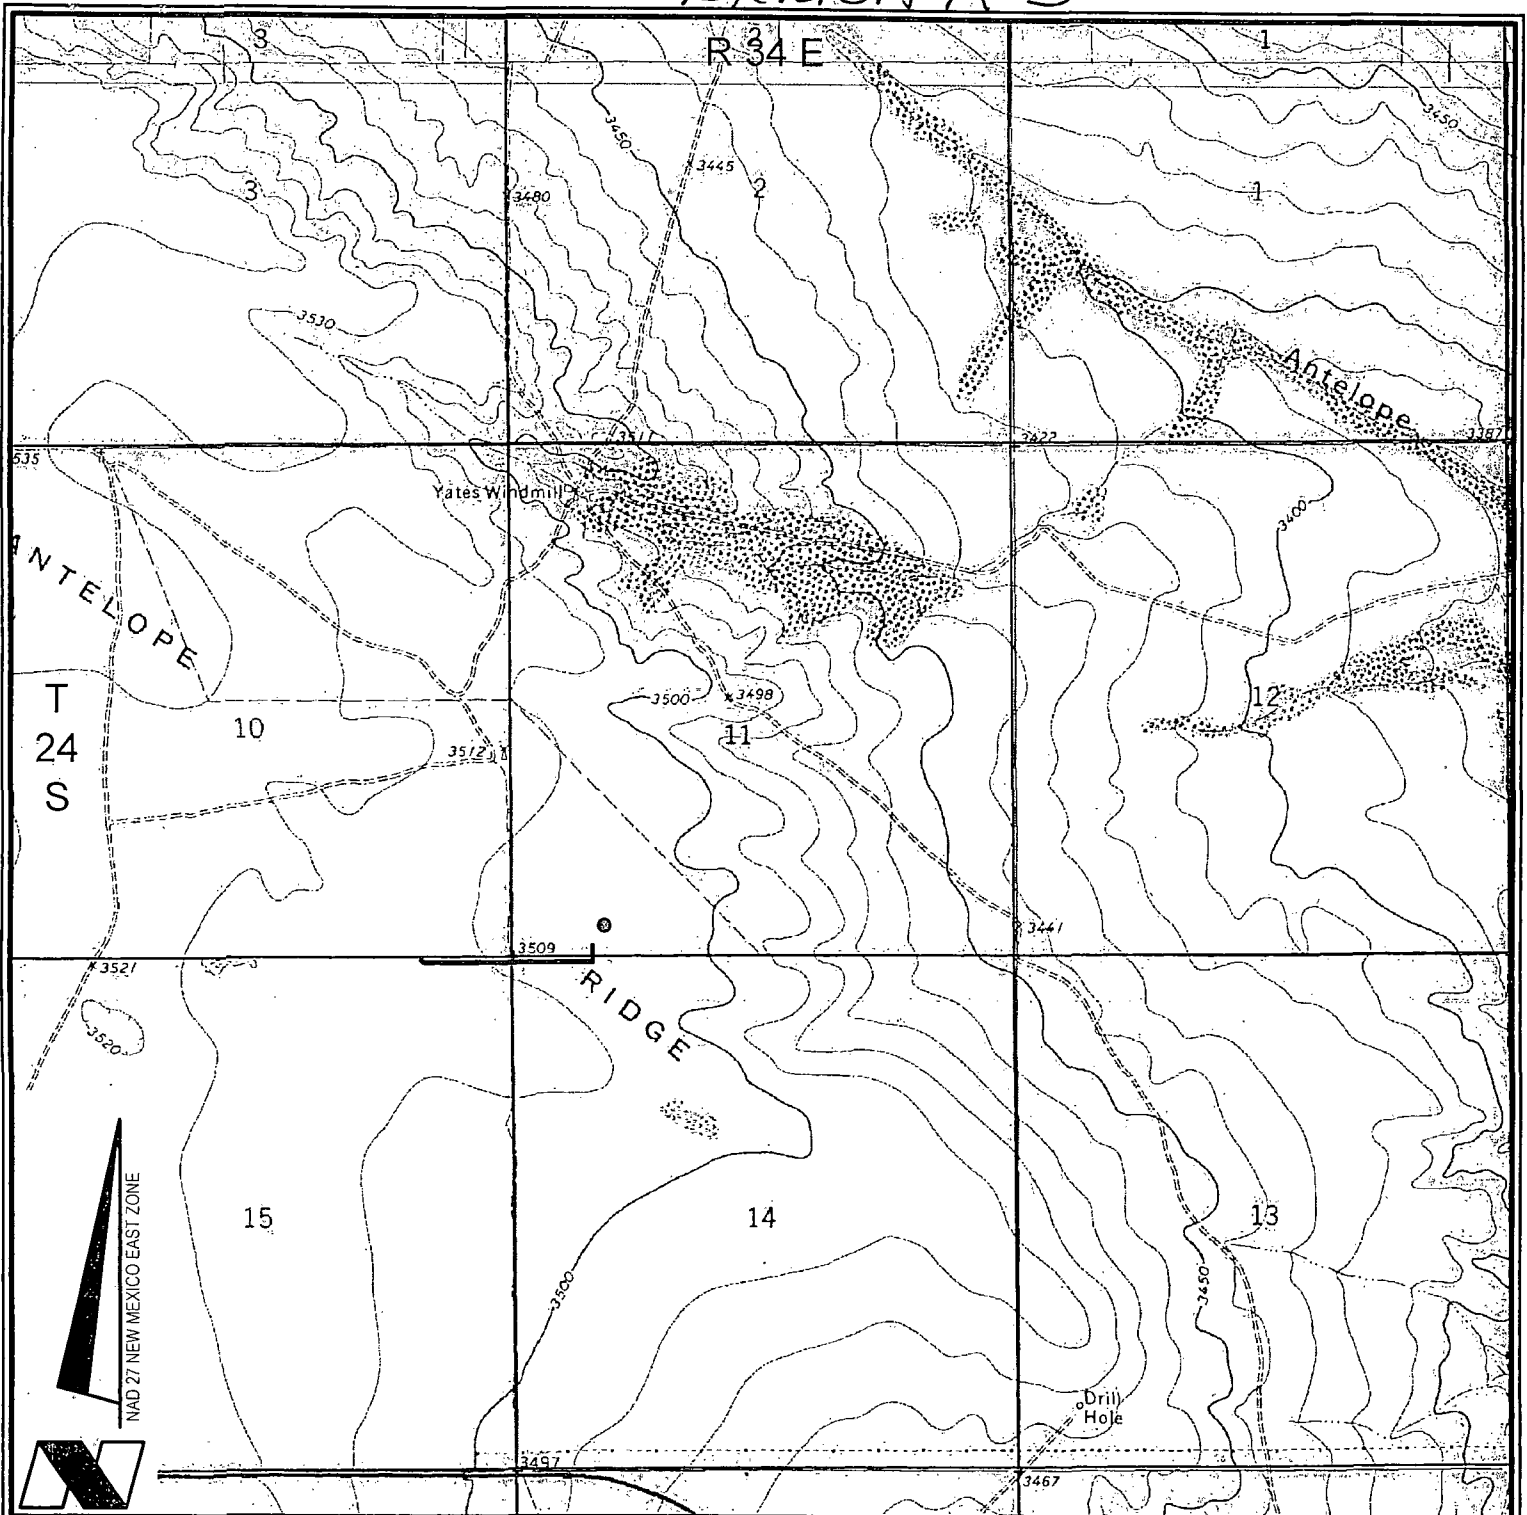

VICINITY MAP

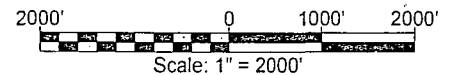

CHEVRON U.S.A. INC.

ANTELOPE RIDGE 11 24 34 FEDERAL NO. 3H WELL
 LOCATED 330' FSL AND 980' FWL
 SECTION 11, T24S-R34E
 LEA COUNTY, NEW MEXICO



Lafayette New Orleans Houston
 135 Regency Sq. Lafayette, LA 70508
 Ph. 337-237-2200 Fax. 337-232-3299
www.fenstermaker.com

DRAWN BY: VHV

REVISED: 03/27/2014 BMO


DATE: 03/07/2014

PROJ. MGR.: VHV

SHEET 1 OF 3 SHEETS

FILENAME: T:\2014\2143757\DWG\Antelope Ridge 11 24 34 Federal 3H_APD.dwg

EXHIBIT A-3

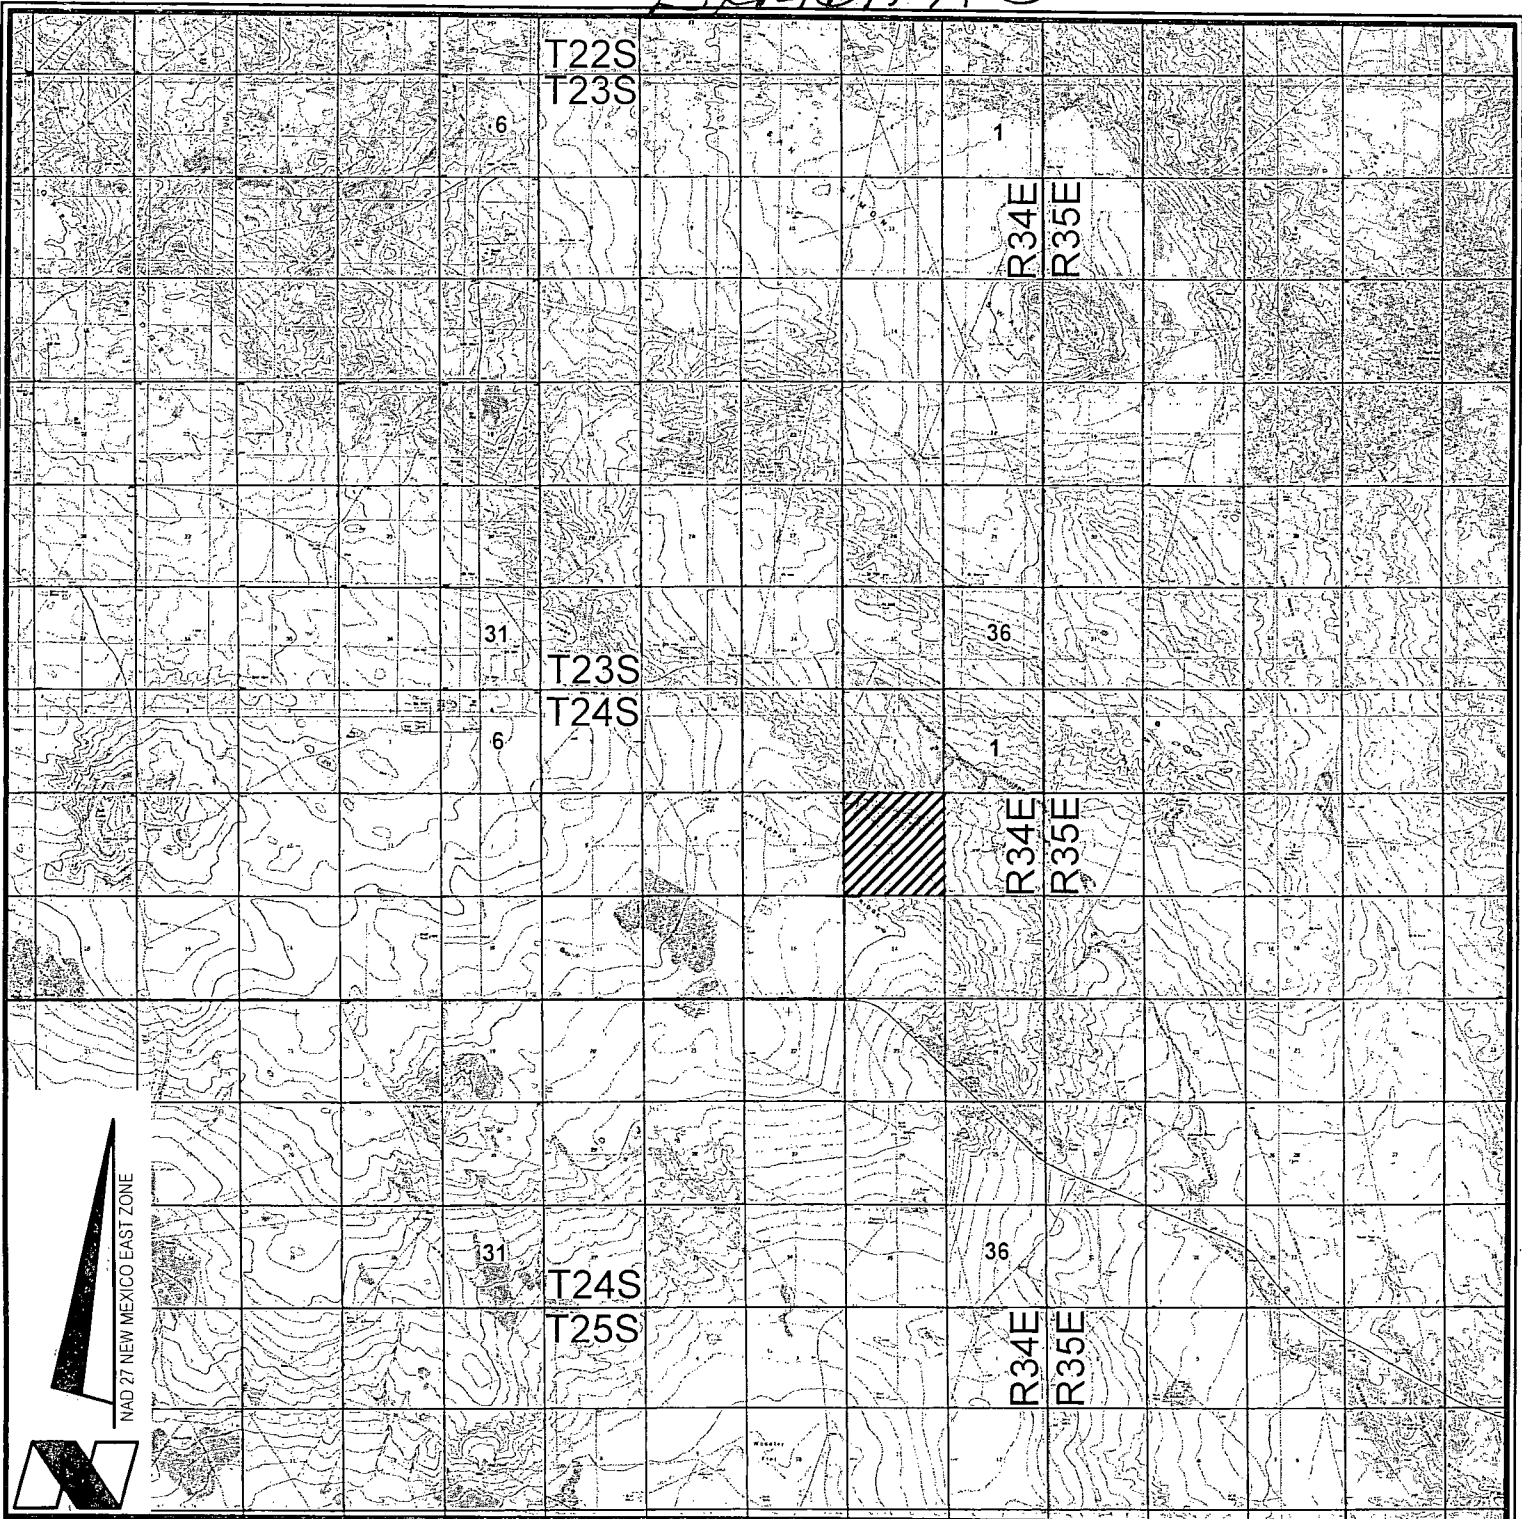

VICINITY MAP



Scale: 1" = 10,000'

CHEVRON U.S.A. INC.

ANTELOPE RIDGE 11 24 34 FEDERAL NO. 3H WELL

LOCATED 330' FSL AND 980' FWL

SECTION 11, T24S-R34E

LEA COUNTY, NEW MEXICO



Lafayette New Orleans Houston
135 Regency Sq. Lafayette, LA 70508
Ph. 337-237-2200 Fax. 337-232-3299
www.fenstermaker.com

DRAWN BY: VHV

PROJ. MGR.: VHV



REVISED: 03/27/2014 BMO

DATE: 03/07/2014


SHEET 2 OF 3 SHEETS

FILENAME: T:\2014\214375\DWG\Antelope Ridge 11 24 34 Federal 3H_APD.dwg

EXHIBIT A-4

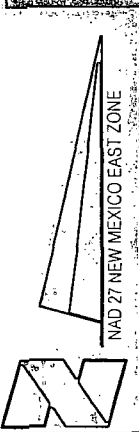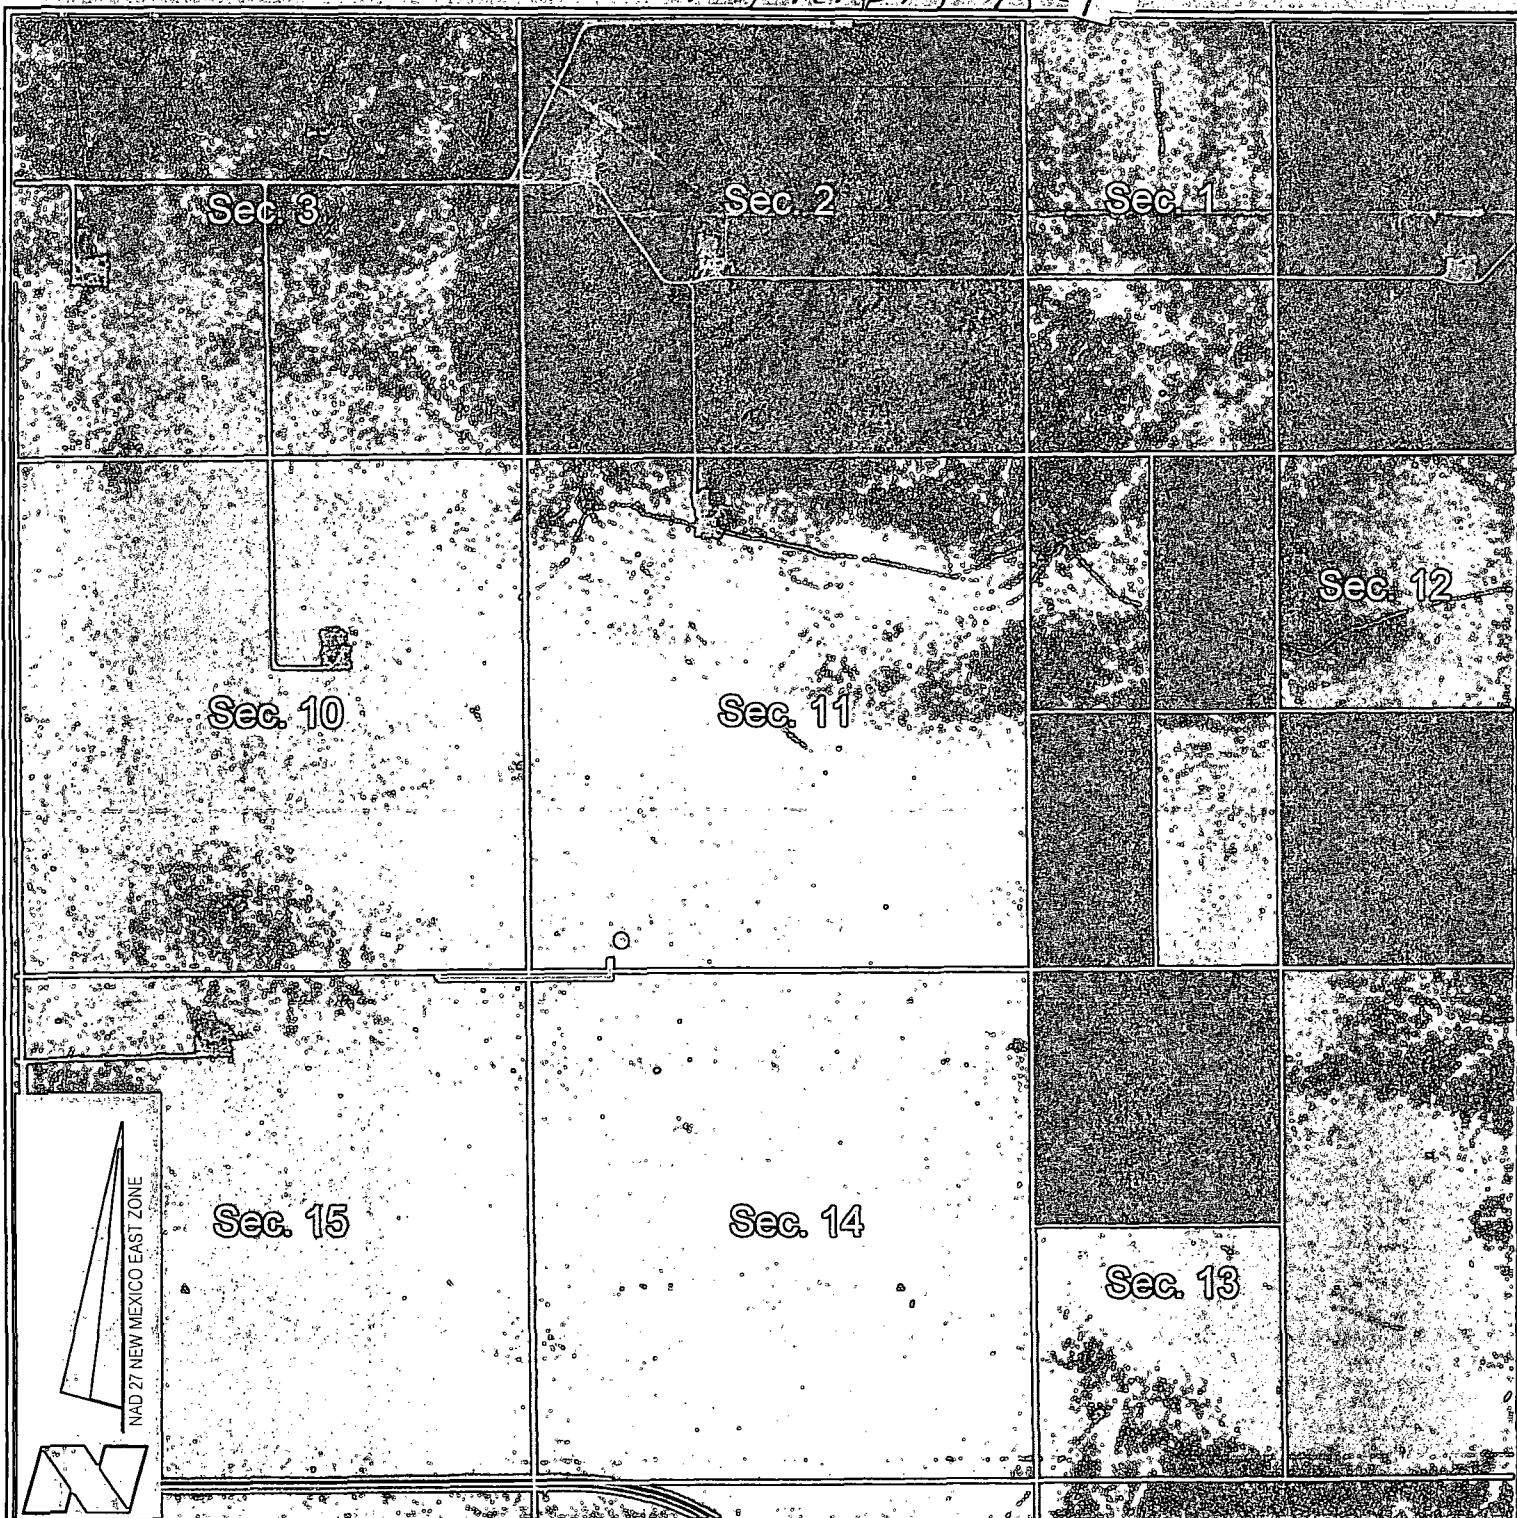

VICINITY MAP

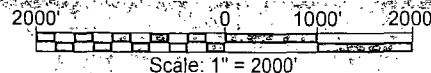

- = FEDERAL LAND
- = FEE LAND
- = STATE LAND

CHEVRON U.S.A. INC.

ANTELOPE RIDGE 11 24 34 FEDERAL NO. 3H WELL
 LOCATED 330' FSL AND 980' FWL
 SECTION 11, T24S-R34E
 LEA COUNTY, NEW MEXICO



Lafayette New Orleans Houston
 135 Regency Sq. Lafayette, LA 70508
 Ph. 337-237-2200 Fax. 337-232-3299
www.fenstermaker.com

DRAWN BY: VHV

PROJ. MGR.: VHV

REVISED: 03/27/2014 BMO

DATE: 03/07/2014

SHEET 3 OF 3 SHEETS

FILENAME: T:\2014\2143757\DWG\Antelope Ridge 11 24 34 Federal 3H_APD.dwg

