

Submit 1 Copy To Appropriate District Office  
 District I - (575) 393-6161  
 1625 N. French Dr., Hobbs, NM 88240  
 District II - (575) 748-1283  
 811 S. First St., Artesia, NM 88210  
 District III - (505) 334-6178  
 1000 Rio Brazos Rd., Aztec, NM 87410  
 District IV - (505) 476-3460  
 1220 S. St. Francis Dr., Santa Fe, NM 87505

State of New Mexico  
 Energy, Minerals and Natural Resources

Form C-103  
 Revised July 18, 2013

OIL CONSERVATION DIVISION  
 1220 South St. Francis Dr.  
 Santa Fe, NM 87505

WELL API NO. 30-025-05864
5. Indicate Type of Lease STATE <input checked="" type="checkbox"/> FEE <input type="checkbox"/>
6. State Oil & Gas Lease No. B2441
7. Lease Name or Unit Agreement Name East Eumont Unit
8. Well Number 105
9. OGRID Number 192463
10. Pool name or Wildcat Eumont Yates TR Qn
11. Elevation (Show whether DR, RKB, RT, GR, etc.) 3575

SUNDRY NOTICES AND REPORTS ON WELLS  
 (DO NOT USE THIS FORM FOR PROPOSALS TO DRILL OR TO DEEPEN OR PLUG BACK TO A DIFFERENT RESERVOIR. USE "APPLICATION FOR PERMIT" (FORM C-101) FOR SUCH PROPOSALS.)

1. Type of Well: Oil Well  Gas Well  Other Injection

2. Name of Operator  
OXY USA WTP Limited Partnership

3. Address of Operator  
P.O. Box 50250 Midland, TX 79710

4. Well Location  
 Unit Letter C : 330 feet from the north line and 2304 feet from the west line  
 Section 2 Township 20S Range 37E NMPM County Lea

HOBSOCD  
 JAN 30 2015  
 RECEIVED

12. Check Appropriate Box to Indicate Nature of Notice, Report or Other Data

NOTICE OF INTENTION TO:		E-PERMITTING	
PERFORM REMEDIAL WORK <input type="checkbox"/>	PLUG AND ABANDON <input checked="" type="checkbox"/>	REM: P&A NR	P&A R _____
TEMPORARILY ABANDON <input type="checkbox"/>	CHANGE PLANS <input type="checkbox"/>	COM: INT TO P&A <u>P.M.C.</u>	COMP _____
PULL OR ALTER CASING <input type="checkbox"/>	MULTIPLE COMPL <input type="checkbox"/>	CASI: CSNG _____	CHG Loc _____
DOWNHOLE COMMINGLE <input type="checkbox"/>		TA _____	RBDMS CHART _____
CLOSED-LOOP SYSTEM <input type="checkbox"/>		OTHER: _____	
OTHER: <input type="checkbox"/>			

13. Describe proposed or completed operations. (Clearly state all pertinent details, and give pertinent dates, including estimated date of starting any proposed work). SEE RULE 19.15.7.14 NMAC. For Multiple Completions: Attach wellbore diagram of proposed completion or recompletion.

TD-3860' PB-3641' Perfs-3678-3830' CIBP-3641'  
 8-5/8" 24# csg @ 421' w/ 325sx, 12-1/4" hole, TOC-Surf-Circ  
 5-1/2" 14# csg @ 3858' w/ 1200sx, 7-7/8" hole, TOC-Surf-Circ  
 1. RIH & tag CIBP @ 3641', M&P 25sx cmt to 3490'  
 2. M&P 40sx cmt @ 3020-2710' WOC-Tag  
 3. M&P 25sx cmt @ 1500-1350' WOC-Tag  
 4. M&P 65sx cmt @ 471' to surface  
 10# MLF between plugs ✓  
 Above ground steel tanks will be utilized

The Oil Conservation Division  
**MUST BE NOTIFIED 24 Hours**  
**Prior to the beginning of operations**

**VERIFY CMT TO SURFACE AFTER WELLHEAD CUTOFF.**

Spud Date:

[Empty box for Spud Date]

Rig Release Date:

[Empty box for Rig Release Date]

I hereby certify that the information above is true and complete to the best of my knowledge and belief.

SIGNATURE David Stewart TITLE Sr. Regulatory Advisor DATE 1/27/15

Type or print name David Stewart E-mail address: david.stewart@oxy.com PHONE: 432-685-5717

For State Use Only

APPROVED BY: Malyn Brown TITLE Dist. Supervisor DATE 2/2/2015

Conditions of Approval (if any)

FEB 03 2015

DM

OXY USA WTP LP - Proposed  
East Eumont Unit #105  
API No. 30-025-05864

65sx @ 471'-Surface

12-1/4" hole @ 421'  
8-5/8" csg @ 421'  
w/ 325sx-TOC-Surf-Circ

25sx @ 1500-1350' WOC-Tag

40sx @ 3020-2710' WOC-Tag

25sx @ 3641-3490'


7-7/8" hole @ 3860'  
5-1/2" csg @ 3858'  
w/ 1200sx-TOC-Surf-Circ

CIBP @ 3641'

Perfs @ 3678-3830'


PB-3852'

TD-3860'

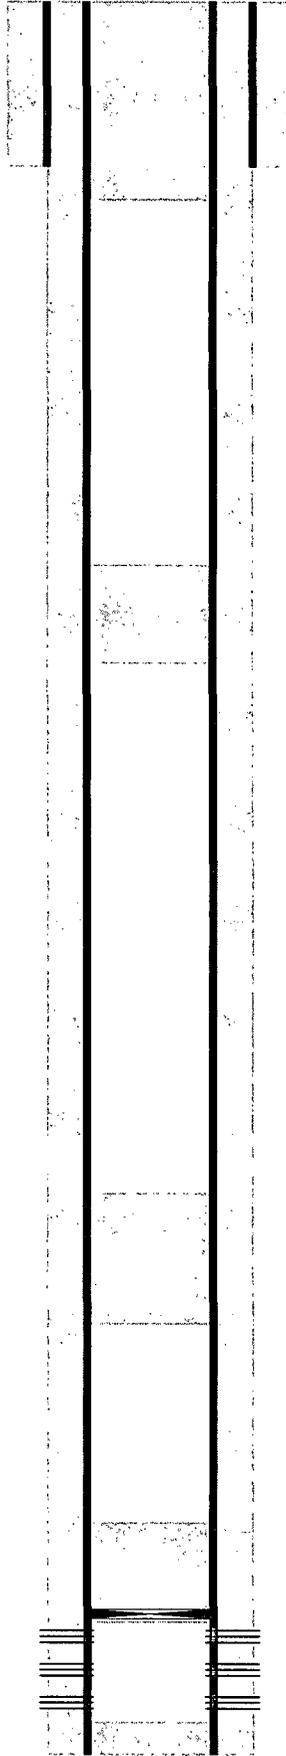

OXY USA WTP LP - Current  
East Eumont Unit #105  
API No. 30-025-05864

12-1/4" hole @ 421'  
8-5/8" csg @ 421'  
w/ 325sx-TOC-Surf-Circ

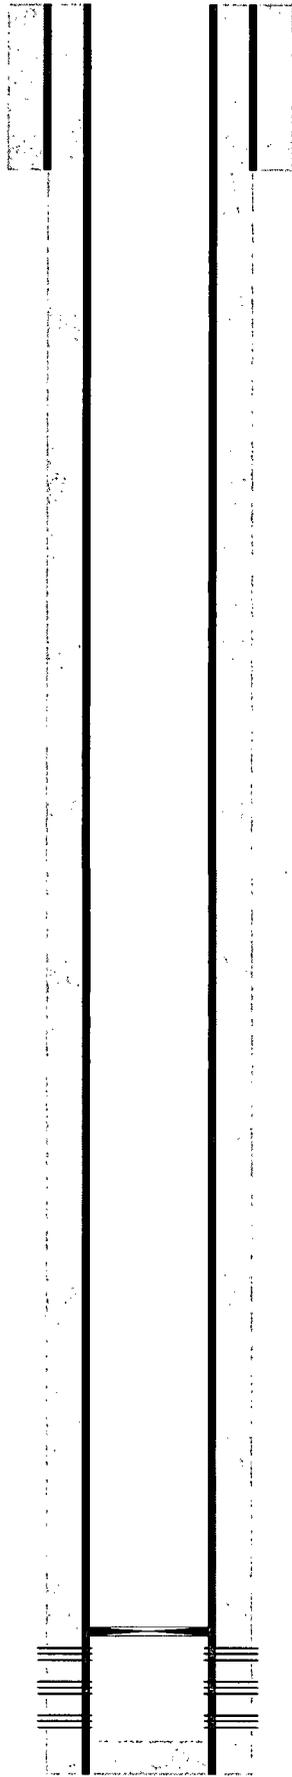

7-7/8" hole @ 3860'  
5-1/2" csg @ 3858'  
w/ 1200sx-TOC-Surf-Circ

CIBP @ 3641'

Perfs @ 3678-3830'

PB-3852'

TD-3860'