

DISTRICT I
1625 N. French Dr., Hobbs, NM 88240
Phone (505) 393-8161 Fax: (505) 393-0720

DISTRICT II
811 S. First St., Artesia, NM 88210
Phone (505) 748-1283 Fax: (505) 748-9720

DISTRICT III
1000 Rio Brazos Rd., Aztec, NM 87410
Phone (505) 334-6178 Fax: (505) 334-6170

DISTRICT IV
1223 S. St. Francis Dr., Santa Fe, NM 87505
Phone (505) 476-3480 Fax: (505) 476-3482

State of New Mexico
Energy, Minerals and Natural Resources Department

Form C-102
Revised August 1, 2011

Submit one copy to appropriate
District Office

OIL CONSERVATION DIVISION
1223 South St. Francis Dr.
Santa Fe, New Mexico 87505

HOBBS OGD
MAY 19 2015

WELL LOCATION AND ACREAGE DEDICATION PLAT

☐ AMENDED REPORT

API Number 30-025-42570	Pool Code 7320	Pool Name BRANNINSTOOL; BONE SPRING
Property Code	Property Name CHIVO 9 FEDERAL	Well Number 2H
OGRID No. 291024	Operator Name ADVENTURE EXPLORATION PARTNERS II LLC.	Elevation 3683


Surface Location

UL or lot No.	Section	Township	Range	Lot Idn	FEET from the	North/South line	FEET from the	East/West line	County
N	9	23 S	33 E		330	SOUTH	2095	WEST	LEA

Bottom Hole Location If Different From Surface


UL or lot No.	Section	Township	Range	Lot Idn	FEET from the	North/South line	FEET from the	East/West line	County
C	9	23 S	33 E		330	NORTH	1980	WEST	LEA
Dedicated Acres	Joint or Infill	Consolidation Code	Order No.						

NO ALLOWABLE WILL BE ASSIGNED TO THIS COMPLETION UNTIL ALL INTERESTS HAVE BEEN CONSOLIDATED
OR A NON-STANDARD UNIT HAS BEEN APPROVED BY THE DIVISION

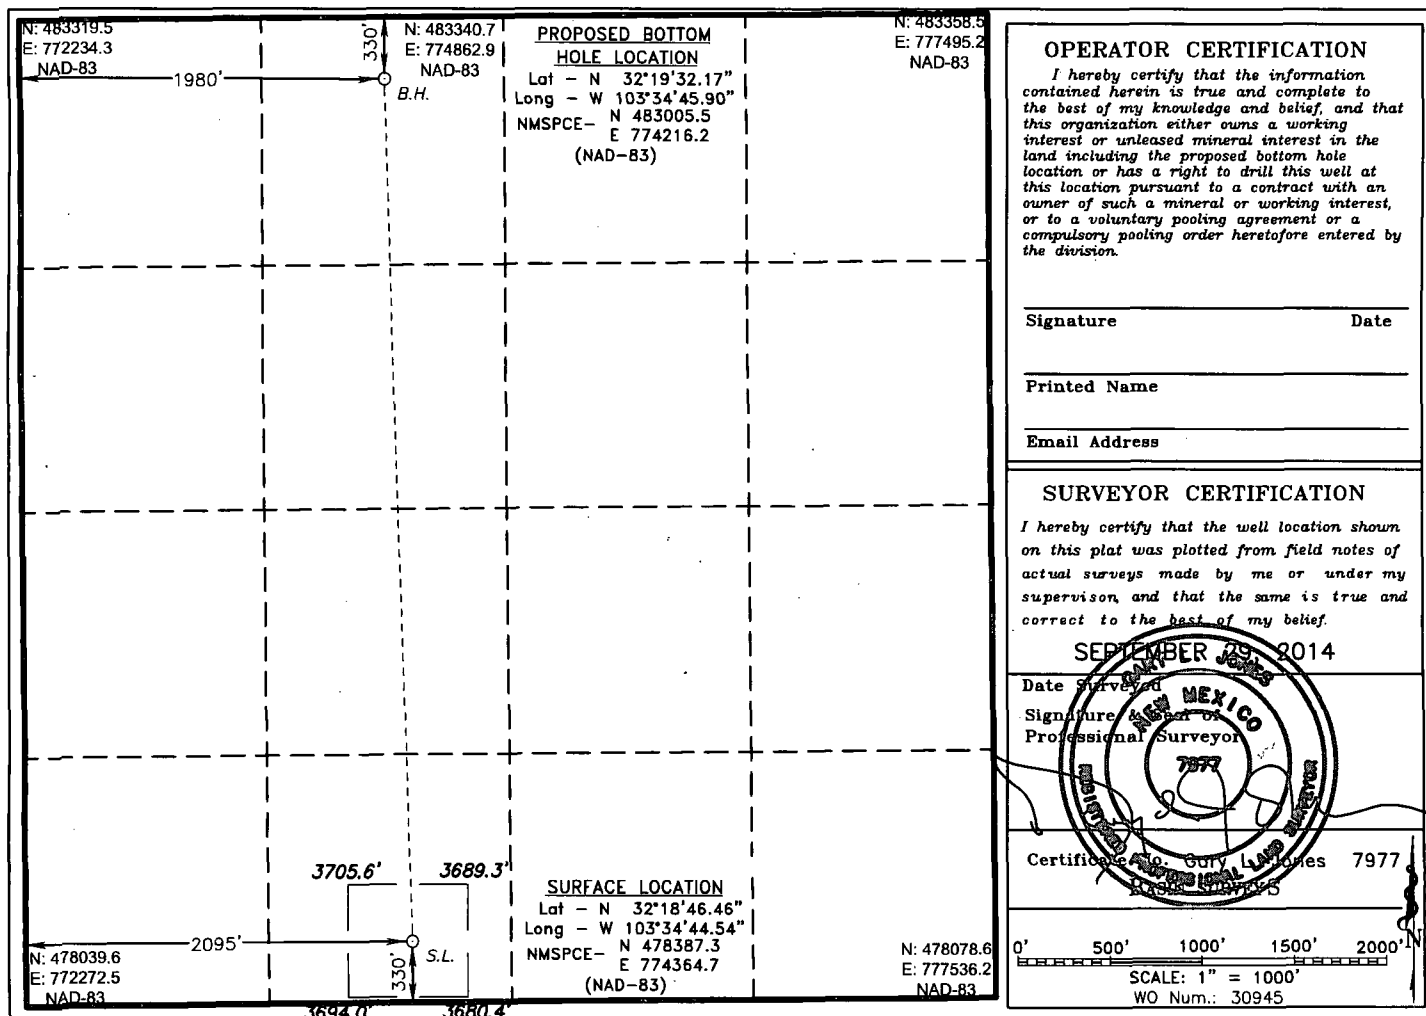

MAY 19 2015

SECTION 9, TOWNSHIP 23 SOUTH, RANGE 33 EAST, N.M.P.M.,
LEA COUNTY, NEW MEXICO.

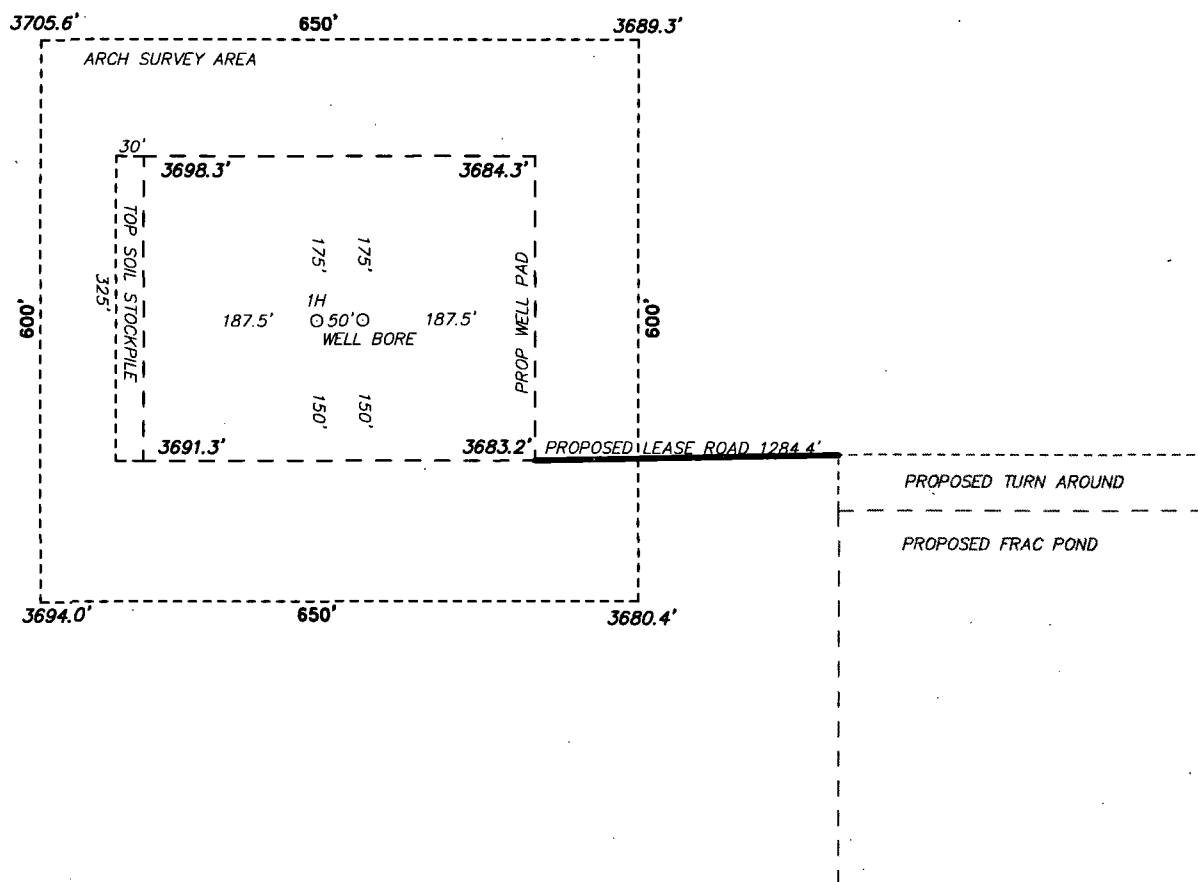


ADVENTURE EXPLORATION PARTNERS II LLC.
CHIVO 9 FEDERAL 2H
ELEV. - 3683'
Lat - N 32°18'46.46"
Long - W 103°34'44.54"
NMSPCE- N 478387.3
E 774364.7
(NAD-83)

Directions to Location:

FROM THE JUNCTION OF HWY 128 AND DELAWARE
BASIN ROAD GO NORTH 5.9 MILES ON DELAWARE
BASIN ROAD; THENCE WEST 2.3 MILES ON LEASE
ROAD; THENCE NORTH 1.0 MILES ON LEASE ROAD;
THENCE WEST 0.8 MILES ON LEASE ROAD TO
PROPOSED LEASE ROAD.

EUNICE, NM IS ±26 MILES TO THE NORTHEAST OF LOCATION.

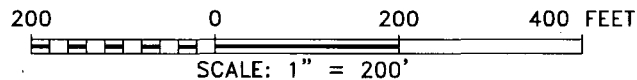

ADVENTURE EXPLORATION PARTNERS II LLC.


REF: CHIVO 9 FEDERAL 2H / WELL PAD TOPO


THE CHIVO 9 FEDERAL 2H LOCATED 330' FROM
THE SOUTH LINE AND 2095' FROM THE WEST LINE OF
SECTION 9, TOWNSHIP 23 SOUTH, RANGE 33 EAST,
N.M.P.M., LEA COUNTY, NEW MEXICO.

basin
surveys
focused on excellence
in the oilfield

P.O. Box 1786 (575) 393-7316 - Office
1120 N. West County Rd. (575) 392-2206 - Fax
Hobbs, New Mexico 88241 basinsurveys.com



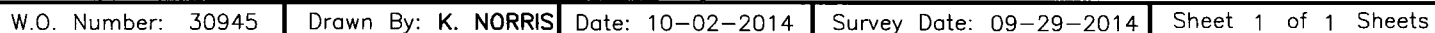

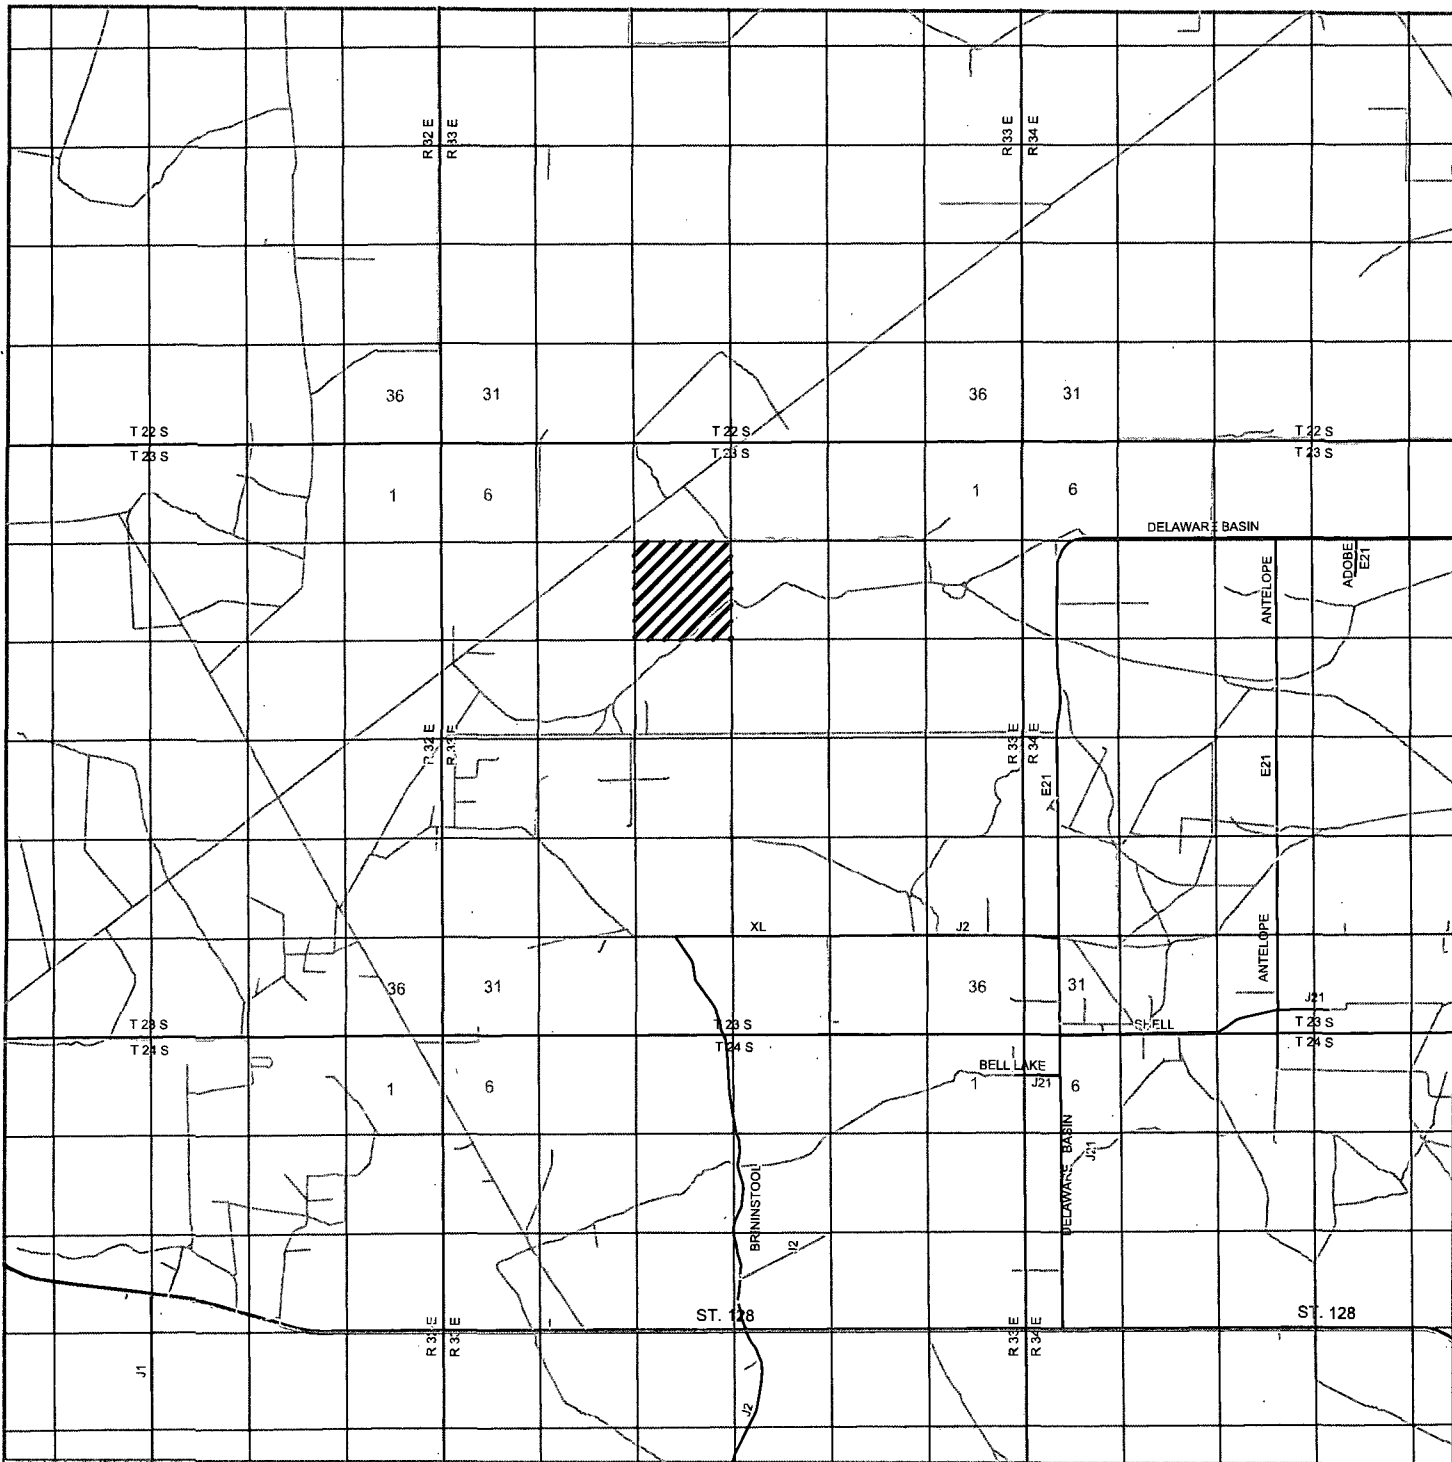

CHIVO 9 FEDERAL 2H

Located 330' FSL and 2095' FWL
 Section 9, Township 23 South, Range 33 East,
 N.M.P.M., Lea County, New Mexico.



focused on excellence
 in the oilfield

P.O. Box 1786
 1120 N. West County Rd.
 Hobbs, New Mexico 88241
 (575) 393-7316 - Office
 (575) 392-2206 - Fax
 basinsurveys.com

0 1 MI 2 MI 3 MI 4 MI

SCALE: 1" = 2 MILES


W.O. Number: KAN 30945

Survey Date: 09-29-2014

YELLOW TINT - USA LAND
 BLUE TINT - STATE LAND
 NATURAL COLOR - FEE LAND



ADVENTURE
 EXPLORATION
 PARTNERS II
 LLC.

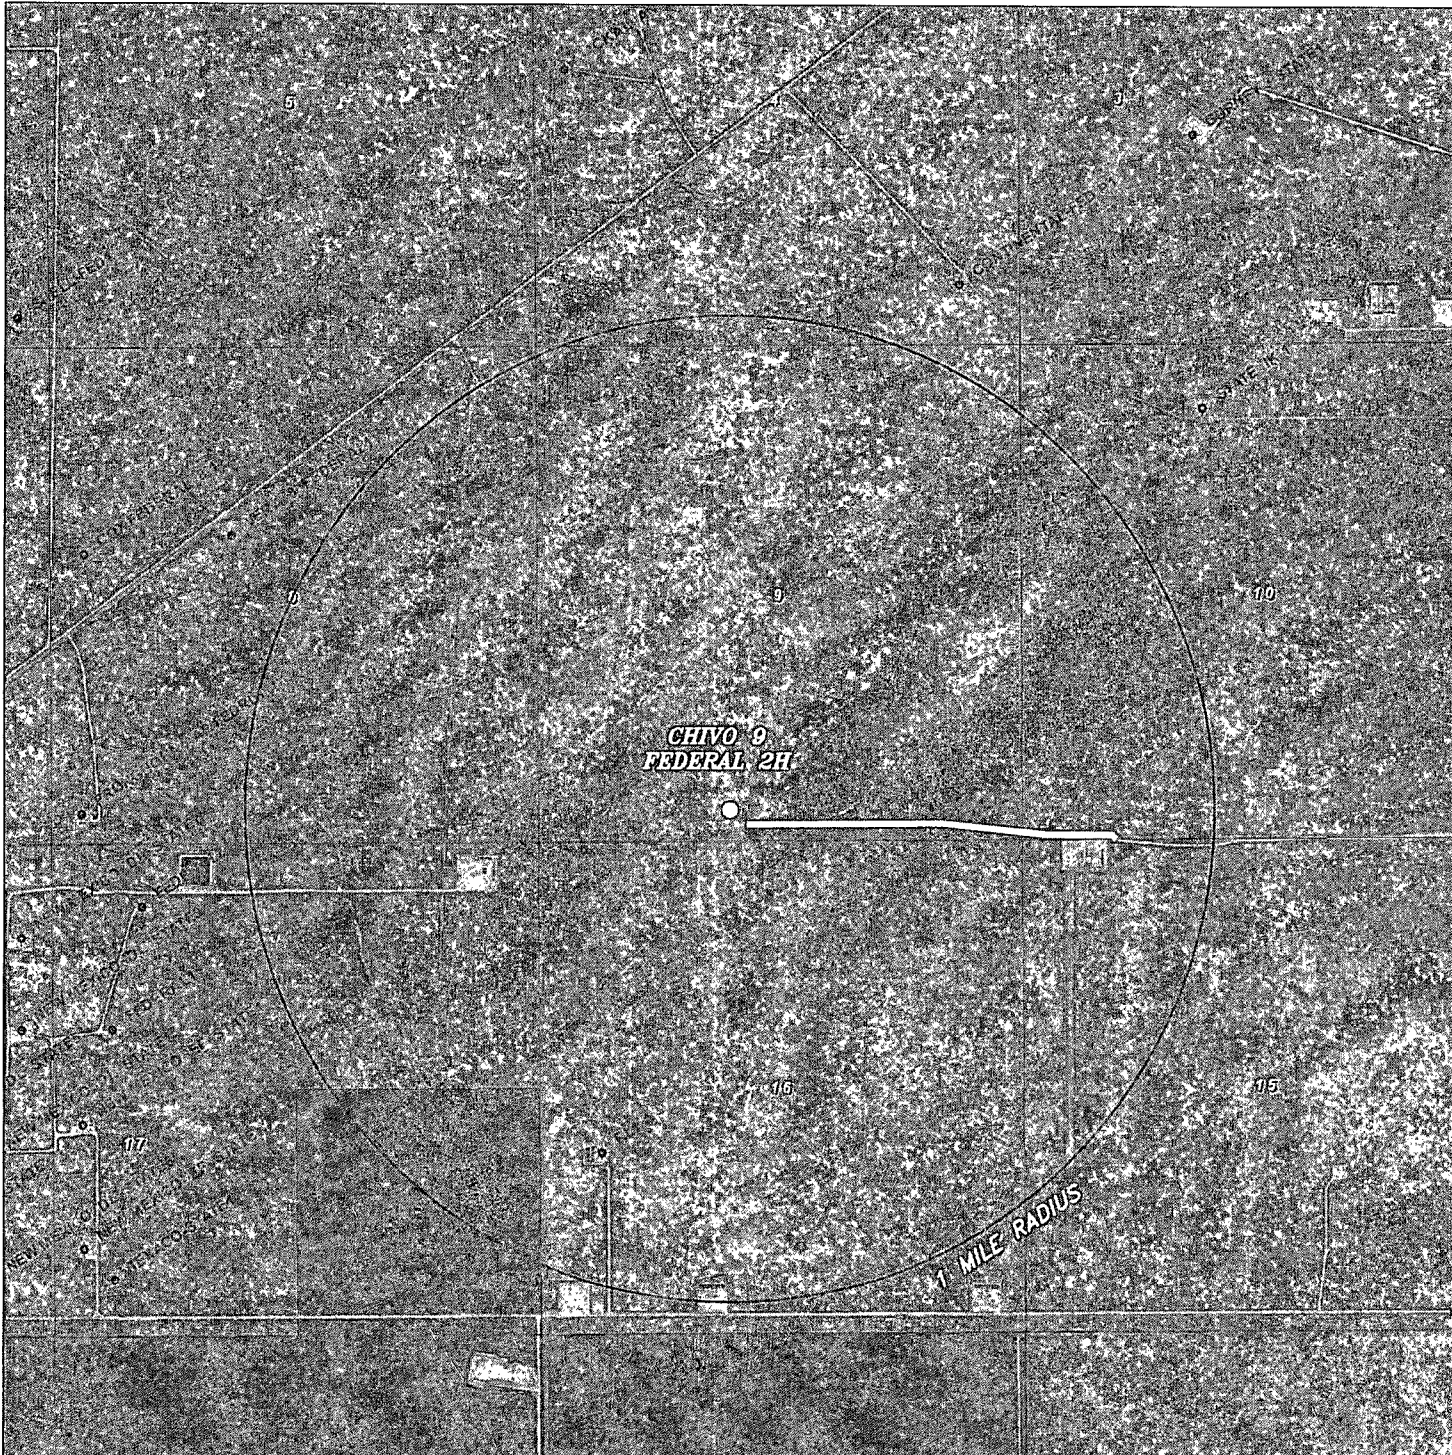

CHIVO 9 FEDERAL 2H
 Located 330' FSL and 2095' FWL
 Section 9, Township 23 South, Range 33 East,
 N.M.P.M., Lea County, New Mexico.



P.O. Box 1786
 1120 N. West County Rd.
 Hobbs, New Mexico 88241
 (575) 393-7316 - Office
 (575) 392-2206 - Fax
 basinsurveys.com

0' 1000' 2000' 3000' 4000'

SCALE: 1" = 2000'

W.O. Number: KAN 30945


Survey Date: 09-29-2014

YELLOW TINT - USA LAND
 BLUE TINT - STATE LAND
 NATURAL COLOR - FEE LAND



**ADVENTURE
 EXPLORATION
 PARTNERS II
 LLC.**

**SECTIONS 9&16, TOWNSHIP 23 SOUTH, RANGE 33 EAST, N.M.P.M.,
LEA COUNTY,
NEW MEXICO.**

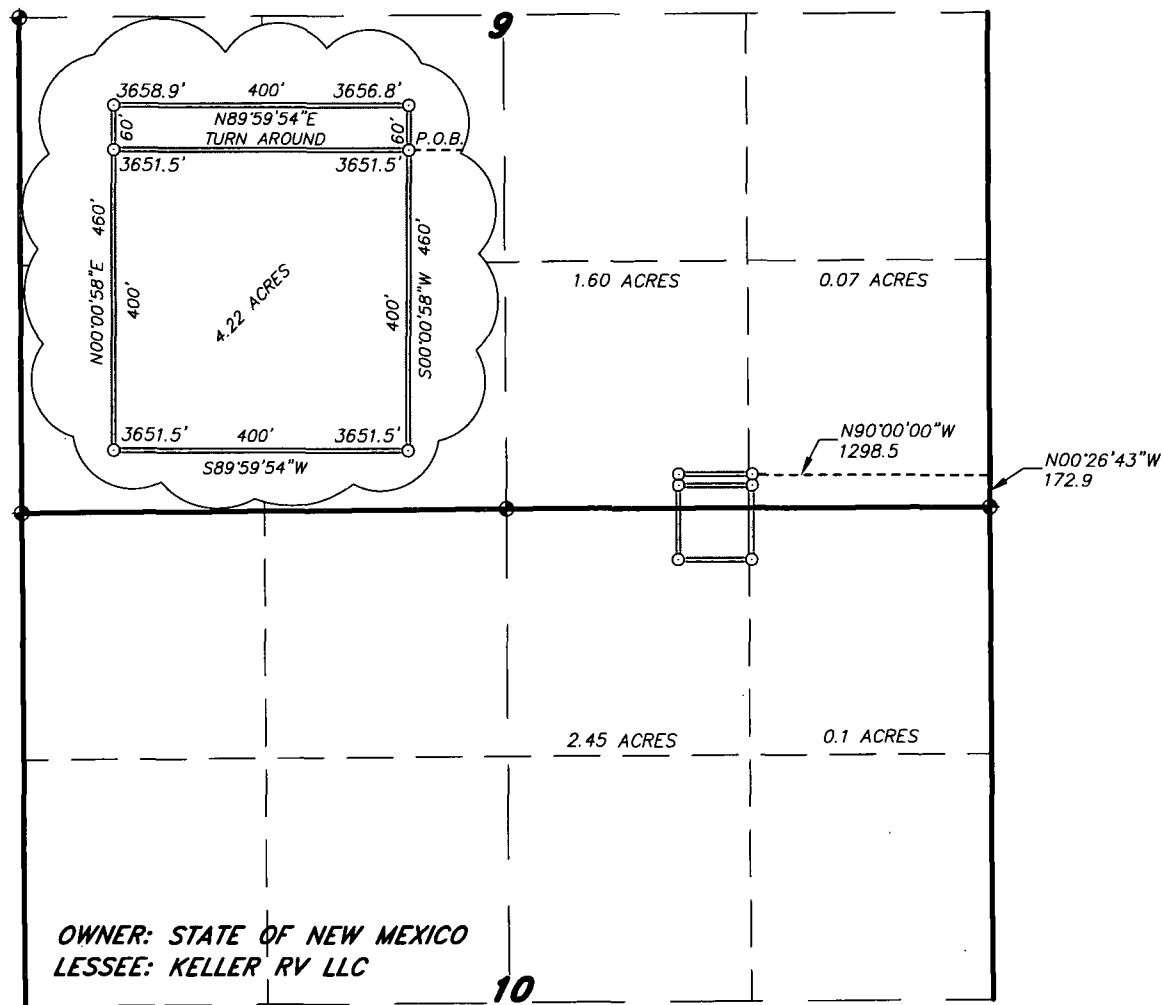

**OWNER: STATE OF NEW MEXICO
LESSEE: KELLER RV LLC**

LEGAL DESCRIPTION

A TRACT OF LAND LOCATED IN SECTIONS 9&16, TOWNSHIP 23 SOUTH, RANGE 33 EAST, N.M.P.M., LEA COUNTY, NEW MEXICO AND BEING MORE PARTICULARLY DESCRIBED AS FOLLOWS:

BEGINNING AT A POINT WHICH LIES N.00°26'43\"W., 172.9 FEET AND N.90°00'00\"W., 1298.5 FEET FROM THE SOUTHEAST CORNER OF SAID SECTION 9; THENCE S.00°00'58\"W., 460.0 FEET; THENCE S.89°59'54\"W., 400.0 FEET; THENCE N.00°00'58\"E., 460.0 FEET; THENCE N.89°59'54\"E., 400.0 FEET TO THE POINT OF BEGINNING. SAID TRACT OF LAND BEING 4.22 ACRES, MORE OR LESS, AND BEING ALLOCATED BY FORTIES AS FOLLOWS:

SECTION 9 = SE/4 SE/4 = 0.07 ACRES
SECTION 16 = NE/4 NE/4 = 0.10 ACRES

SW/4 SE/4 = 1.60 ACRES
NW/4 NE/4 = 2.45 ACRES

I HEREBY CERTIFY THAT THIS SURVEY WAS PREPARED FROM FIELD NOTES OF AN ACTUAL SURVEY AND MEETS OR EXCEEDS THE REQUIREMENTS FOR LAND SURVEYS AS SPECIFIED BY THIS STATE.

GARY L. JONES, P.S., No. 7977
Professional Land Surveyor
No. 5074


basin surveys
focused on excellence
in the oilfield

P.O. Box 1786
1120 N. West County Rd.
Hobbs, New Mexico 88241
(575) 393-7316 - Office
(575) 392-2206 - Fax
basinsurveys.com

ADVENTURE EXPLORATION PARTNERS II LLC.

REF: PROPOSED CHIVO WELLS FRAC TRACT AND TURN AROUND

A TRACT OF LAND LOCATED ON STATE LAND IN
SECTIONS 9&16, TOWNSHIP 23 SOUTH, RANGE 33 EAST,
N.M.P.M., LEA COUNTY, NEW MEXICO.

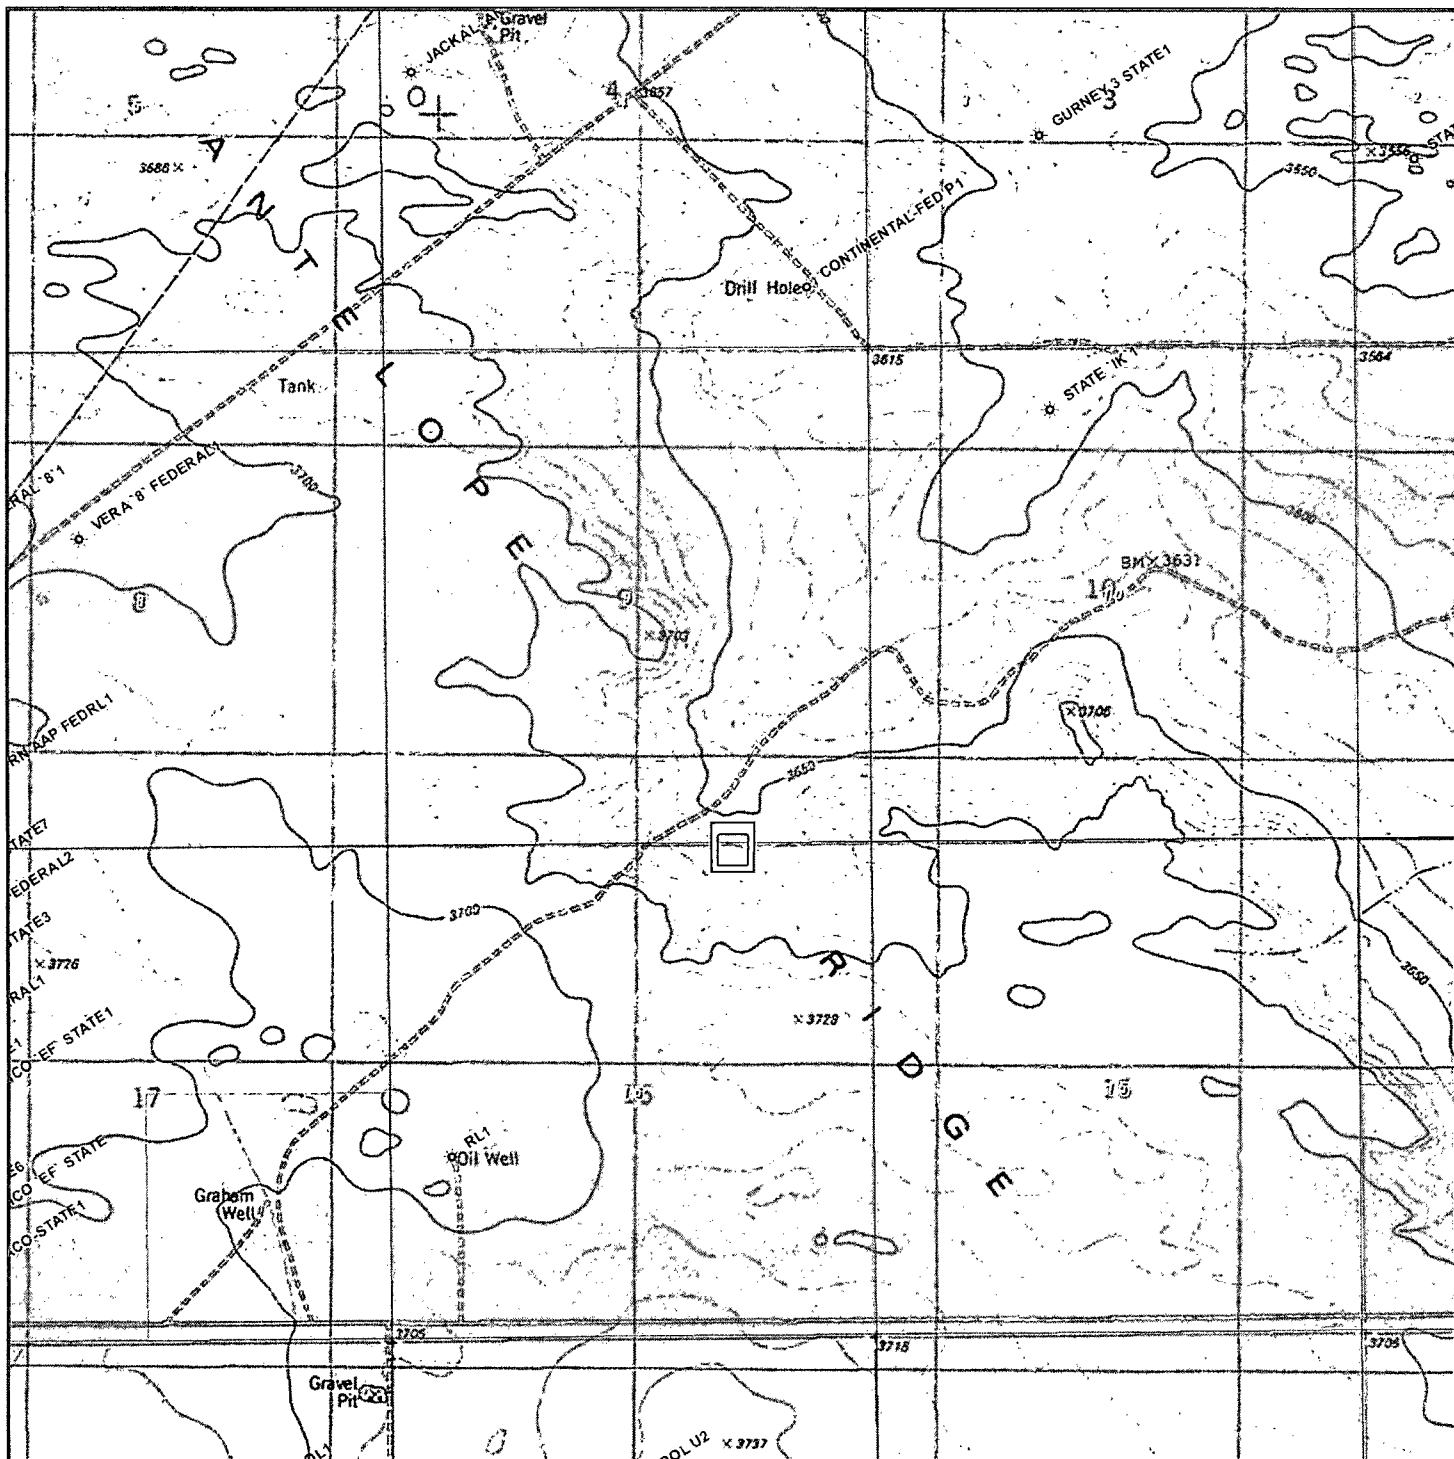

PROPOSED CHIVO WELLS FRAC TRACT AND TURN AROUND
Sections 9&16, Township 23 South, Range 33 East,
N.M.P.M., Lea County, New Mexico.



P.O. Box 1786
 1120 N. West County Rd.
 Hobbs, New Mexico 88241
 (575) 393-7316 - Office
 (575) 392-2206 - Fax
 basinsurveys.com

0' 1000' 2000' 3000' 4000'
 SCALE: 1" = 2000'

W.O. Number: KAN 31050

Survey Date: 09-29-2014

YELLOW TINT - USA LAND
 BLUE TINT - STATE LAND
 NATURAL COLOR - FEE LAND

**ADVENTURE
 EXPLORATION
 PARTNERS II
 LLC.**

