

Exhibit A-2

District I
1625 N. French Dr., Hobbs, NM 88240
Phone: (575) 393-6161 Fax: (575) 393-0720
District II
811 S. First St., Artesia, NM 88210
Phone: (575) 748-1283 Fax: (575) 748-9720
District III
1000 Rio Brazos Road, Aztec, NM 87410
Phone: (505) 334-6178 Fax: (505) 334-6170
District IV
1220 S. St. Francis Dr., Santa Fe, NM 87505
Phone: (505) 476-3460 Fax: (505) 476-3462

State of New Mexico
Energy, Minerals & Natural Resources Department
OIL CONSERVATION DIVISION
1220 South St. Francis Dr.
Santa Fe, NM 87505

Form C-102
Revised August 1, 2011
Submit one copy to appropriate
District Office
☐ AMENDED REPORT

JUN 15 2015

RECEIVED

WELL LOCATION AND ACREAGE DEDICATION PLAT

¹ API Number 30-025-42658	² Pool Code 97955	³ Pool Name WC-025 G-06 S2633.19P; BS
⁴ Property Code 314194	⁵ Property Name SALADO DRAW 29 26 33 FED COM	⁶ Well Number 3H
⁷ OGI ID No. 4323	⁸ Operator Name CHEVRON U.S.A. INC.	⁹ Elevation 3215'

" Surface Location

UL or lot no.	Section	Township	Range	Lot Idn	Feet from the	North/South line	Feet from the	East/West line	County
C	29	26 SOUTH	33 EAST, N.M.P.M.		200'	NORTH	1333'	WEST	LEA

" Bottom Hole Location If Different From Surface

UL or lot no.	Section	Township	Range	Lot Idn	Feet from the	North/South line	Feet from the	East/West line	County
F	32	26 SOUTH	33 EAST, N.M.P.M.	3	280'	SOUTH	1676'	WEST	LEA


¹² Dedicated Acres 237.44	¹³ Joint or Infill 31	¹⁴ Consolidation Code	¹⁵ Order No.
---	-------------------------------------	----------------------------------	-------------------------

No allowable will be assigned to this completion until all interests have been consolidated or a non-standard unit has been approved by the division.

¹⁶ <table border="1"> <tr> <td colspan="2">SALADO DRAW 29 26 33 FED COM NO. 3H WELL</td> </tr> <tr> <td>X=</td> <td>727,888 NAD 27</td> </tr> <tr> <td>Y=</td> <td>372,173</td> </tr> <tr> <td>LAT.</td> <td>32.021087</td> </tr> <tr> <td>LONG.</td> <td>103.598039</td> </tr> <tr> <td>X=</td> <td>769,076 NAD83</td> </tr> <tr> <td>Y=</td> <td>372,230</td> </tr> <tr> <td>LAT.</td> <td>32.021212</td> </tr> <tr> <td>LONG.</td> <td>103.598506</td> </tr> <tr> <td colspan="2">ELEVATION +3215' NAVD 88</td> </tr> </table> <table border="1"> <tr> <td colspan="2">PROPOSED BOTTOM HOLE LOCATION</td> </tr> <tr> <td>X=</td> <td>728,291 NAD 27</td> </tr> <tr> <td>Y=</td> <td>364,827</td> </tr> <tr> <td>LAT.</td> <td>32.000886</td> </tr> <tr> <td>LONG.</td> <td>103.596900</td> </tr> <tr> <td>X=</td> <td>769,479 NAD83</td> </tr> <tr> <td>Y=</td> <td>364,884</td> </tr> <tr> <td>LAT.</td> <td>32.001012</td> </tr> <tr> <td>LONG.</td> <td>103.597366</td> </tr> </table> CORNER COORDINATES TABLE (NAD 27) A - Y=372373.27, X=727875.49 B - Y=372382.09, X=729197.59 C - Y=371053.27, X=727885.85 D - Y=371062.70, X=729207.78 E - Y=364544.81, X=727938.29 F - Y=364553.99, X=729259.12	SALADO DRAW 29 26 33 FED COM NO. 3H WELL		X=	727,888 NAD 27	Y=	372,173	LAT.	32.021087	LONG.	103.598039	X=	769,076 NAD83	Y=	372,230	LAT.	32.021212	LONG.	103.598506	ELEVATION +3215' NAVD 88		PROPOSED BOTTOM HOLE LOCATION		X=	728,291 NAD 27	Y=	364,827	LAT.	32.000886	LONG.	103.596900	X=	769,479 NAD83	Y=	364,884	LAT.	32.001012	LONG.	103.597366		¹⁷ OPERATOR CERTIFICATION I hereby certify that the information contained herein is true and complete to the best of my knowledge and belief, and that this organization either owns a working interest or unleased mineral interest in the land including the proposed bottom hole location or has a right to drill this well at this location pursuant to a contract with an owner of such a mineral or working interest, or to a voluntary pooling agreement or a compulsory pooling order heretofore entered by the division. Signature: <u>Cindy Herrera-Murillo</u> Date: <u>09-18-14</u> Printed Name: <u>Cindy Herrera-Murillo</u> E-mail Address: <u>Cherreramurillo@chevron.com</u> ¹⁸ SURVEYOR CERTIFICATION I hereby certify that the well location shown on this plat was plotted from field notes of actual surveys made by me or under my supervision, and that the same is true and correct to the best of my belief. Date of Survey: <u>5.7.14</u> Signature and Seal of Professional Surveyor: <u>[Signature]</u> Certificate Number: <u>#15078</u> W.M. J. DANIEL III NEW MEXICO REGISTERED PROFESSIONAL SURVEYOR 15078
SALADO DRAW 29 26 33 FED COM NO. 3H WELL	
X=	727,888 NAD 27																																							
Y=	372,173																																							
LAT.	32.021087																																							
LONG.	103.598039																																							
X=	769,076 NAD83																																							
Y=	372,230																																							
LAT.	32.021212																																							
LONG.	103.598506																																							
ELEVATION +3215' NAVD 88	
PROPOSED BOTTOM HOLE LOCATION	
X=	728,291 NAD 27																																							
Y=	364,827																																							
LAT.	32.000886																																							
LONG.	103.596900																																							
X=	769,479 NAD83																																							
Y=	364,884																																							
LAT.	32.001012																																							
LONG.	103.597366																																							

JUN 16 2015

Exhibit A-2

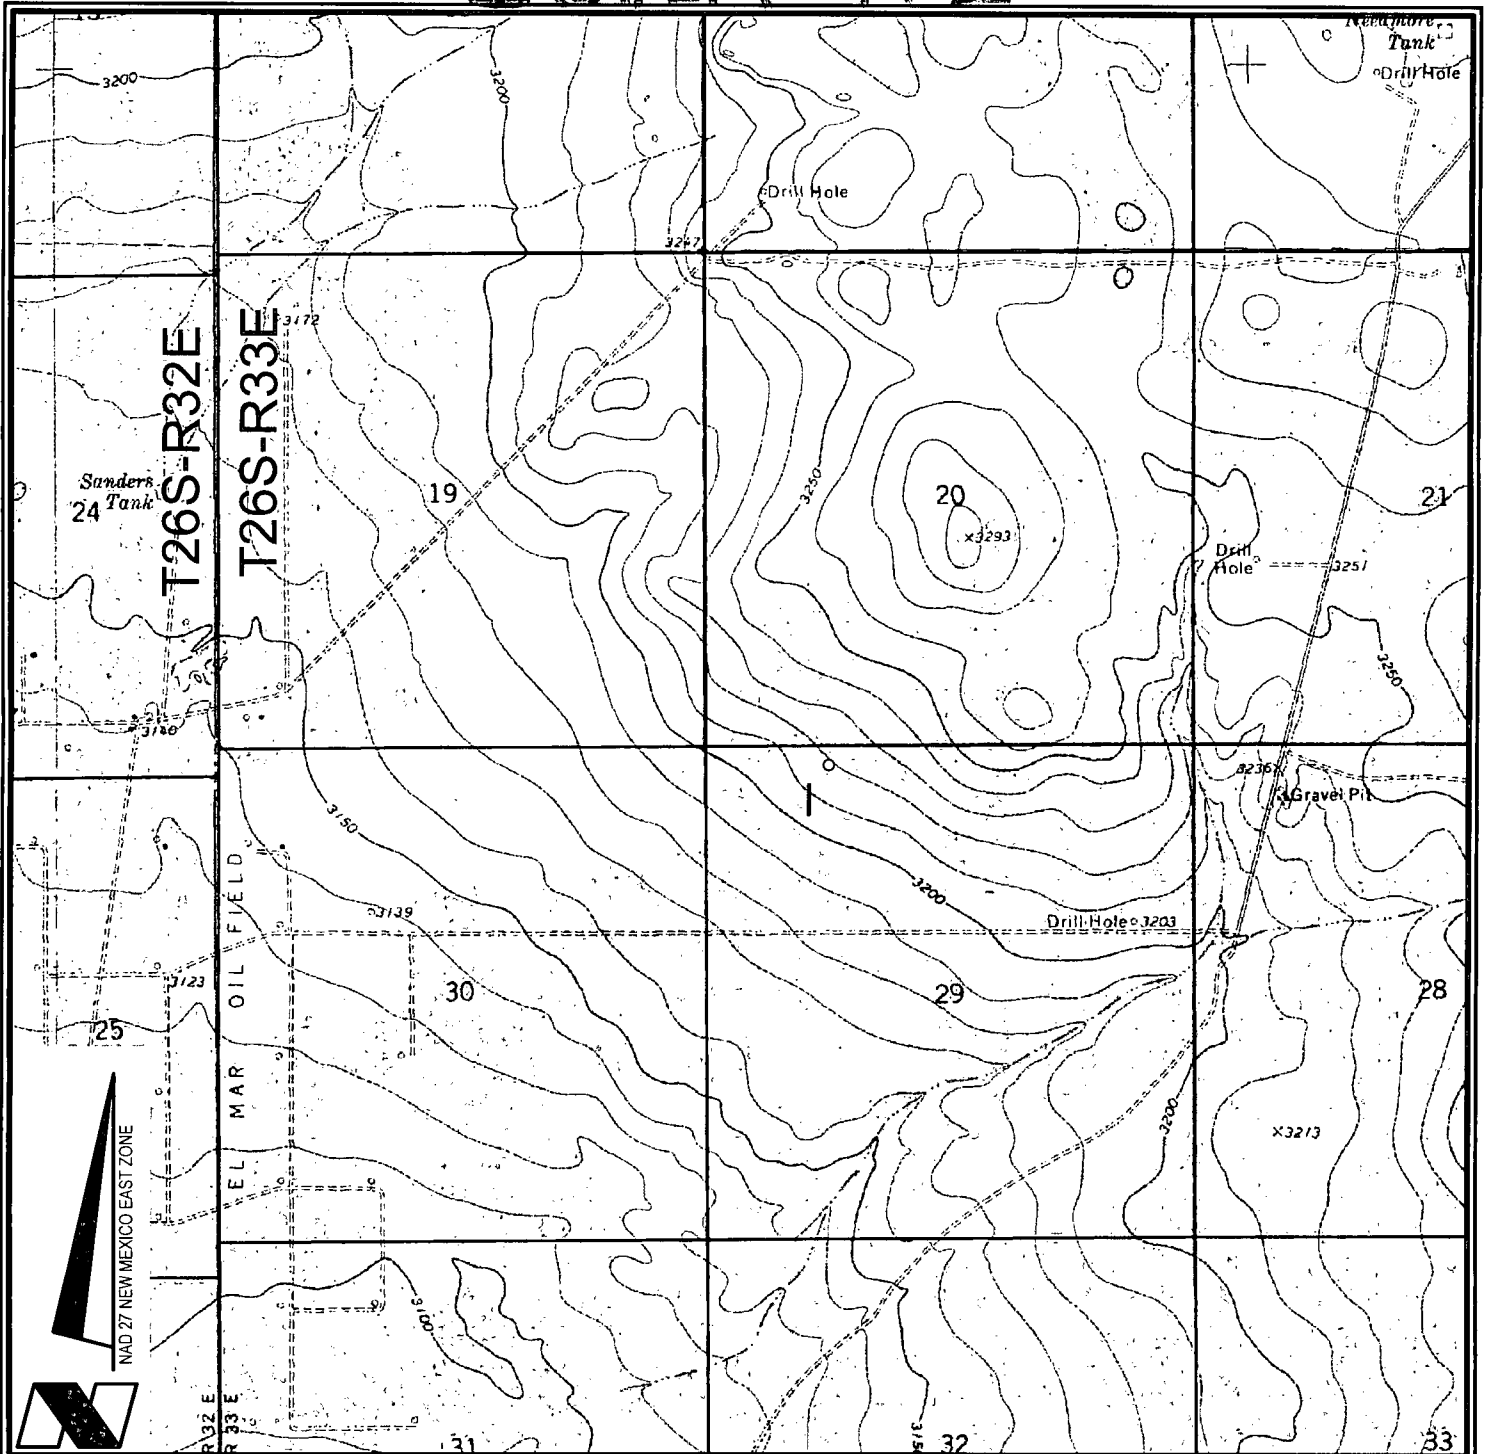

VICINITY MAP



CHEVRON U.S.A. INC.

SALADO DRAW 29 26 33 FED COM NO. 3H WELL

LOCATED 200' FNL AND 1333' FWL

SECTION 29, T26S-R33E

LEA COUNTY, NEW MEXICO



Lafayette New Orleans Houston
135 Regency Sq. Lafayette, LA 70508
Ph. 337-237-2200 Fax. 337-232-3299
www.fenstermaker.com

DRAWN BY: BMO

REVISED:


DATE: APRIL 29, 2014

PROJ. MGR.: VHV


SHEET 1 OF 3 SHEETS

FILENAME: T:\2014\2144773\DWG\Salado Draw 29 26 33 Fed Com 3H_APD.dwg

Exhibit A-3

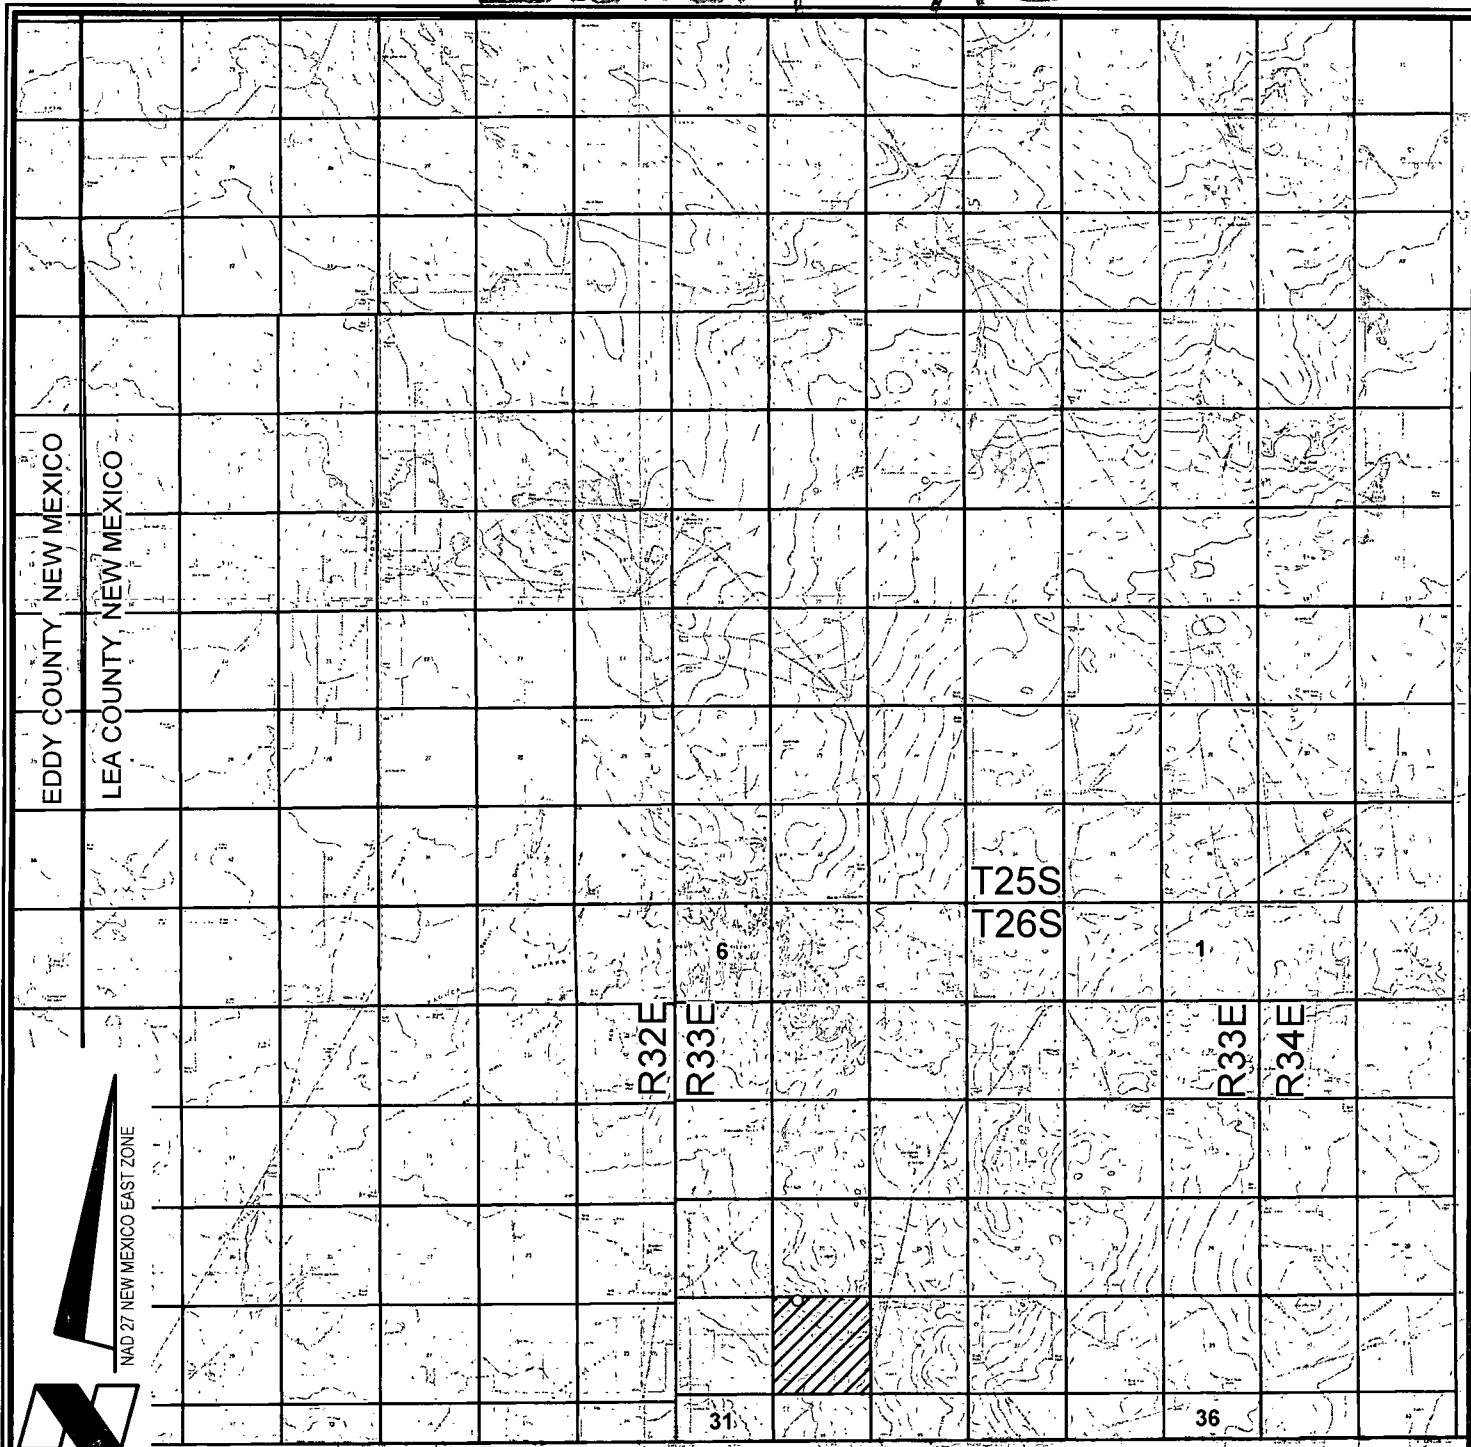

VICINITY MAP

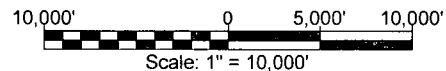

CHEVRON U.S.A. INC.

SALADO DRAW 29 26 33 FED COM NO. 3H WELL

LOCATED 200' FNL AND 1333' FWL

SECTION 29, T26S-R33E

LEA COUNTY, NEW MEXICO



Lafayette New Orleans Houston
135 Regency Sq. Lafayette, LA 70508
Ph. 337-237-2200 Fax. 337-232-3299
www.fenstermaker.com

DRAWN BY: BMO

REVISED:


DATE: APRIL 29, 2014

PROJ. MGR.: VHV

SHEET 2 OF 3 SHEETS

FILENAME: T:\2014\2144773\DWG\Salado Draw 29 26 33 Fed Com 3H_APD.dwg

Exhibit A-4

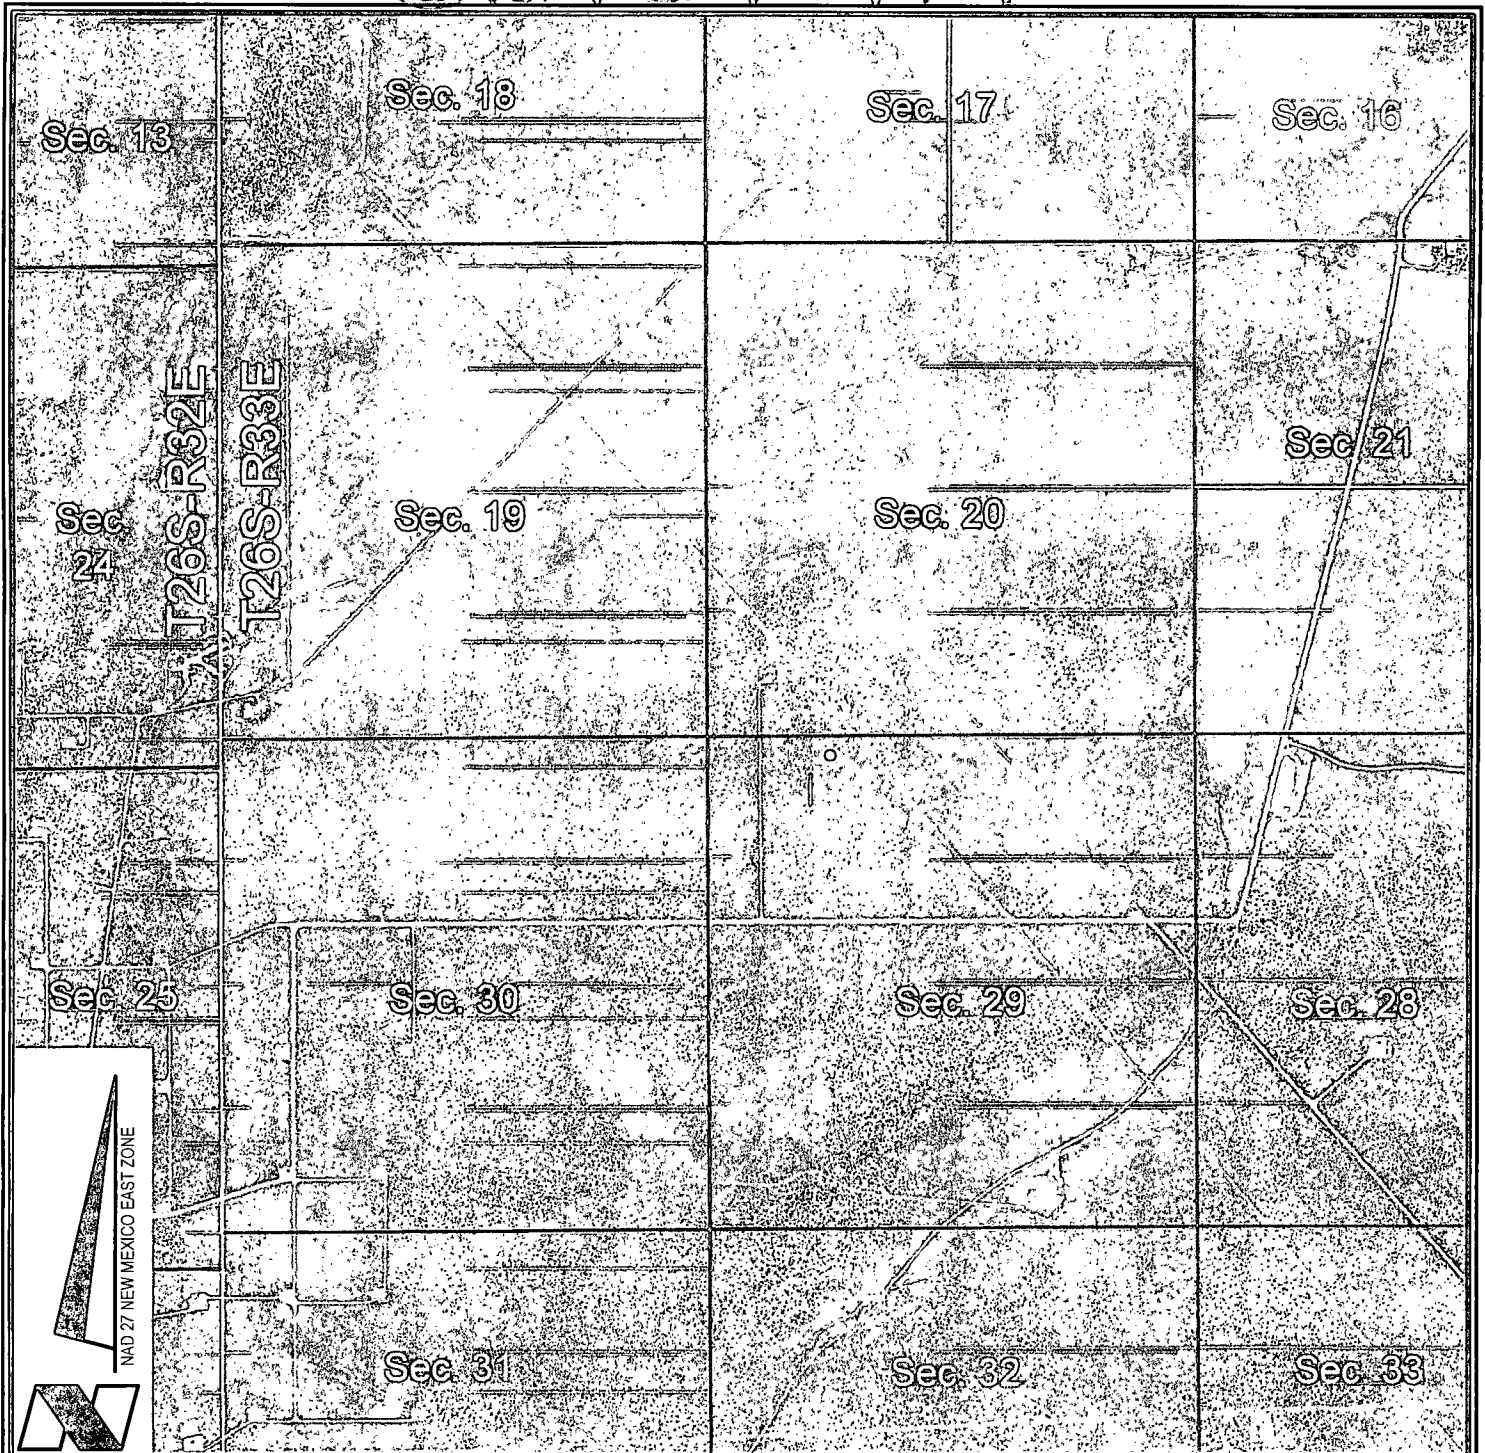

VICINITY MAP

2000' 0 1000' 2000'
Scale: 1" = 2000'

-  = FEDERAL LAND
-  = FEE LAND
-  = STATE LAND

CHEVRON U.S.A. INC.
SALADO DRAW 29 26 33 FED COM NO. 3H WELL
LOCATED 200' FNL AND 1333' FWL
SECTION 29, T26S-R33E
LEA COUNTY, NEW MEXICO



Lafayette New Orleans Houston
135 Regency Sq. Lafayette, LA 70508
Ph. 337-237-2200 Fax. 337-232-3299
www.fenstermaker.com

DRAWN BY: BMO

REVISED:

DATE: APRIL 29, 2014

PROJ. MGR.: VHV

SHEET 3 OF 3 SHEETS

FILENAME: T:\2014\2144773\DWG\Salado Draw 29 26 33 Fed Com 3H_APD.dwg

Exhibit B

SALADO DRAW 29-26-33 FED 3H
SURFACE AND BOTTOM HOLE LOCATION
TWN 26S RNG 33E SEC 29 & 32
1 MILE RADIUS

