

xh: +

District I
 1625 N. French Dr., Hobbs, NM 88240
 Phone: (575) 393-6161 Fax: (575) 393-0720
District II
 811 S. First St., Artesia, NM 88210
 Phone: (575) 748-1283 Fax: (575) 748-9720
District III
 1000 Rio Brazos Road, Aztec, NM 87410
 Phone: (505) 334-6178 Fax: (505) 334-6170
District IV
 1220 S. St. Francis Dr., Santa Fe, NM 87505
 Phone: (505) 476-3460 Fax: (505) 476-3462

State of New Mexico
 Energy, Minerals & Natural Resources Department
OIL CONSERVATION DIVISION HOBBS OCD
 1220 South St. Francis Dr.
 Santa Fe, NM 87505

Form C-102
 Revised August 1, 2011
 Submit one copy to appropriate
 District Office

JUL 02 2015

☐ AMENDED REPORT

WELL LOCATION AND ACREAGE DEDICATION PLAT

¹ API Number 30-025-42660	² Pool Code 97955	³ Pool Name UK-025 G-06 2263318P; B5
⁴ Property Code 313895	⁵ Property Name SALADO DRAW 18 26 33 FED	
⁷ OGRID No. 4323	⁸ Operator Name CHEVRON U.S.A. INC.	⁶ Well Number 2H
		⁹ Elevation 3175'

¹⁰ Surface Location

UL or lot no.	Section	Township	Range	Lot Idn	Feet from the	North/South line	Feet from the	East/West line	County
1	19	26 SOUTH	33 EAST, N.M.P.M.		200'	NORTH	923'	WEST	LEA

¹¹ Bottom Hole Location If Different From Surface

UL or lot no.	Section	Township	Range	Lot Idn	Feet from the	North/South line	Feet from the	East/West line	County
1	18	26 SOUTH	33 EAST, N.M.P.M.		280'	NORTH	960'	WEST	LEA


¹² Dedicated Acres 160	¹³ Joint or Infill	¹⁴ Consolidation Code	¹⁵ Order No.
--------------------------------------	-------------------------------	----------------------------------	-------------------------

No allowable will be assigned to this completion until all interests have been consolidated or a non-standard unit has been approved by the division.

¹⁶ <table border="1"> <caption>PROPOSED BOTTOM HOLE LOCATION</caption> <tr><td>X=</td><td>722,176</td><td>NAD 27</td></tr> <tr><td>Y=</td><td>382,611</td><td></td></tr> <tr><td>LAT.</td><td>32.049885</td><td></td></tr> <tr><td>LONG.</td><td>103.616244</td><td></td></tr> <tr><td>X=</td><td>763,393</td><td>NAD83</td></tr> <tr><td>Y=</td><td>382,669</td><td></td></tr> <tr><td>LAT.</td><td>32.050010</td><td></td></tr> <tr><td>LONG.</td><td>103.616713</td><td></td></tr> </table> <table border="1"> <caption>SALADO DRAW 18 26 33 FED NO. 2H WELL</caption> <tr><td>X=</td><td>722,172</td><td>NAD 27</td></tr> <tr><td>Y=</td><td>377,410</td><td></td></tr> <tr><td>LAT.</td><td>32.035688</td><td></td></tr> <tr><td>LONG.</td><td>103.616370</td><td></td></tr> <tr><td>X=</td><td>763,359</td><td>NAD83</td></tr> <tr><td>Y=</td><td>377,467</td><td></td></tr> <tr><td>LAT.</td><td>32.035713</td><td></td></tr> <tr><td>LONG.</td><td>103.616838</td><td></td></tr> <tr><td>ELEVATION</td><td>+3175' NAVD 88</td><td></td></tr> </table> CORNER COORDINATES TABLE (NAD 27) A - Y=382884.06, X=721214.40 B - Y=382893.93, X=722529.11 C - Y=377603.37, X=721247.39 D - Y=377613.09, X=722563.79 E - Y=376283.20, X=721255.36 F - Y=377603.37, X=721247.39	X=	722,176	NAD 27	Y=	382,611		LAT.	32.049885		LONG.	103.616244		X=	763,393	NAD83	Y=	382,669		LAT.	32.050010		LONG.	103.616713		X=	722,172	NAD 27	Y=	377,410		LAT.	32.035688		LONG.	103.616370		X=	763,359	NAD83	Y=	377,467		LAT.	32.035713		LONG.	103.616838		ELEVATION	+3175' NAVD 88			¹⁷ OPERATOR CERTIFICATION I hereby certify that the information contained herein is true and complete to the best of my knowledge and belief, and that this organization either owns a working interest or unleased mineral interest in the land including the proposed bottom hole location or has a right to drill this well at this location pursuant to a contract with an owner of such a mineral or working interest, or to a voluntary pooling agreement or a compulsory pooling order heretofore entered by the division. <i>Cindy Herrera-Morillo</i> 9-10-14 Signature Date Printed Name E-mail Address <i>Cherreramurillo@chevron.com</i> ¹⁸ SURVEYOR CERTIFICATION I hereby certify that the well location shown on this plat was plotted from field notes of actual surveys made by me or under my supervision, and that the same is true and correct to the best of my belief. 5.6.14 Date of Survey Signature and Seal of Professional Surveyor: Certificate Number <i>#15078</i>
X=	722,176	NAD 27	
Y=	382,611	
LAT.	32.049885	
LONG.	103.616244	
X=	763,393	NAD83	
Y=	382,669	
LAT.	32.050010	
LONG.	103.616713	
X=	722,172	NAD 27	
Y=	377,410	
LAT.	32.035688	
LONG.	103.616370	
X=	763,359	NAD83	
Y=	377,467	
LAT.	32.035713	
LONG.	103.616838	
ELEVATION	+3175' NAVD 88	

JUL 07 2015

Exhibit A-2

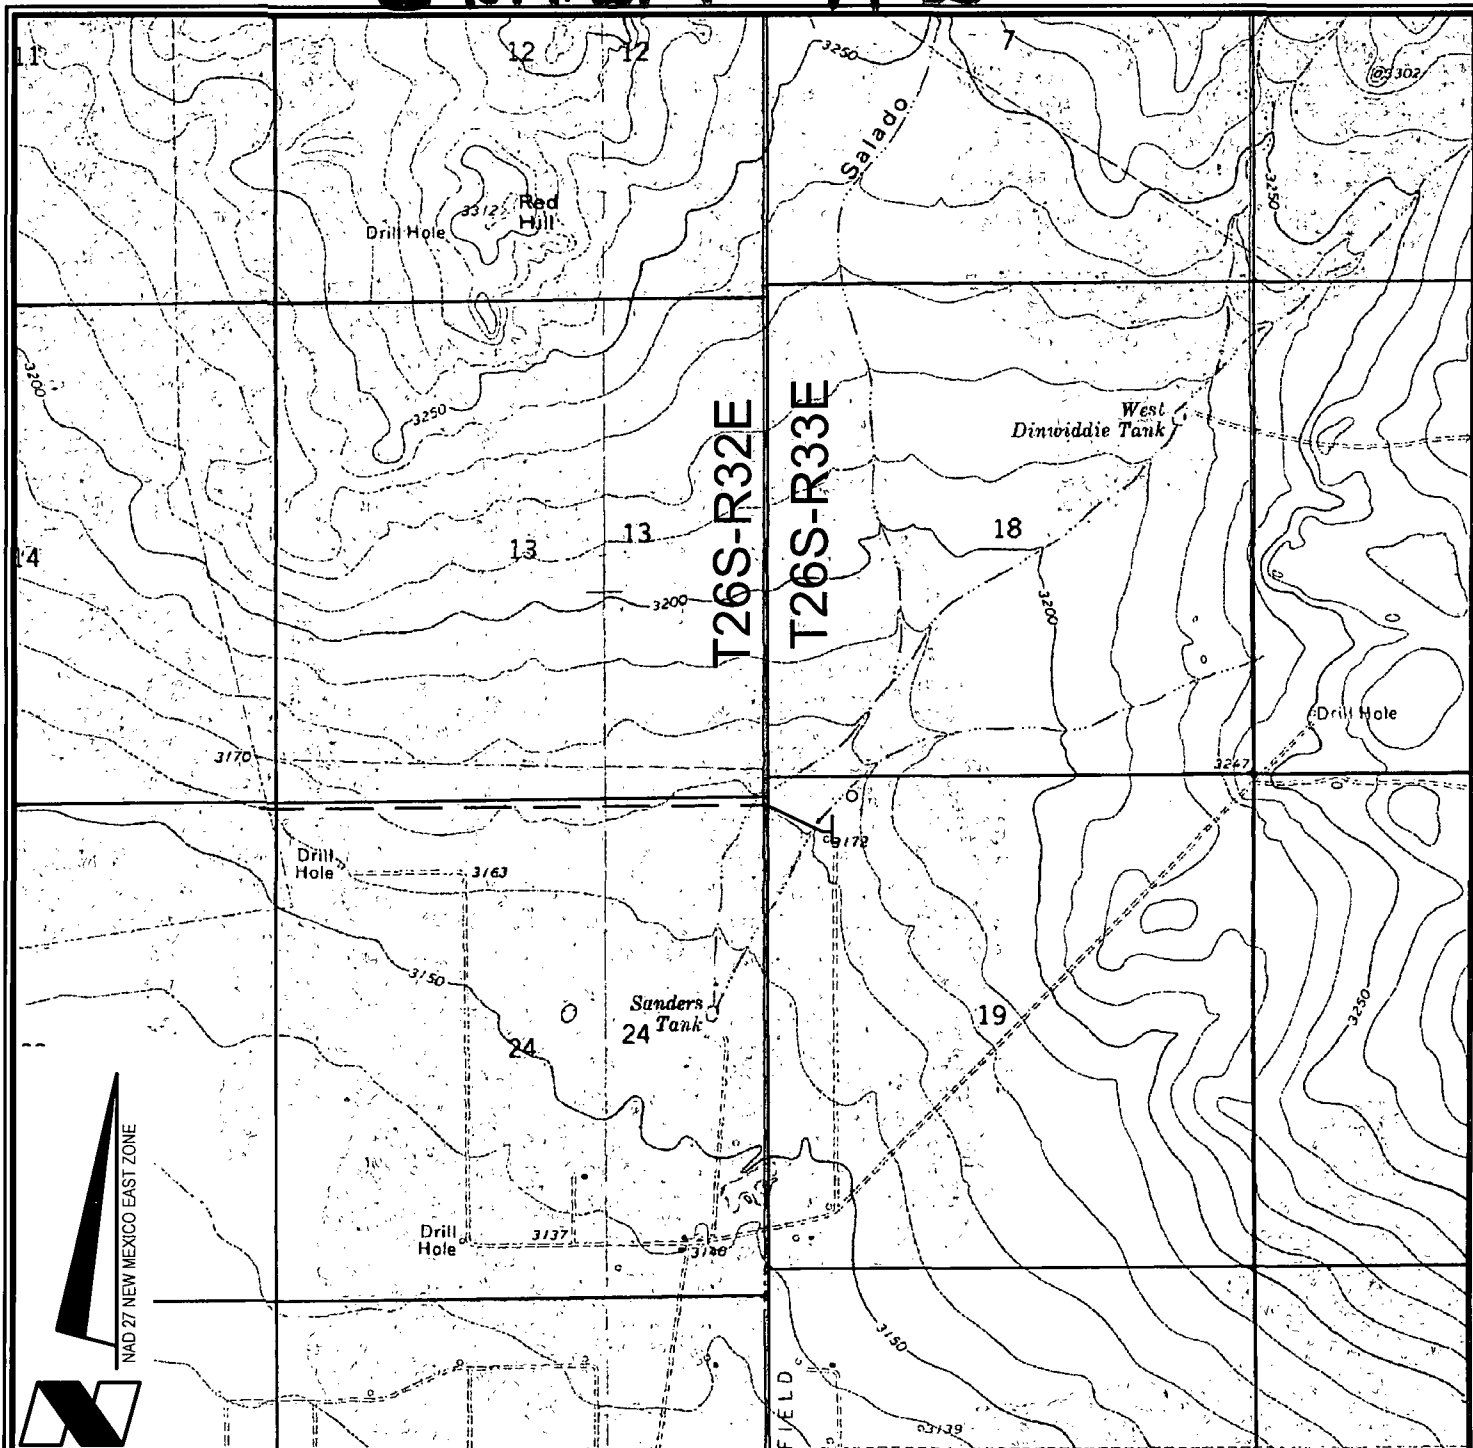

VICINITY MAP

2000' 0 1000' 2000'
Scale: 1" = 2000'

CHEVRON U.S.A. INC.

SALADO DRAW 18 26 33 FED NO. 2H WELL
LOCATED 200' FNL AND 923' FWL
SECTION 19, T26S-R33E
LEA COUNTY, NEW MEXICO



Lafayette New Orleans Houston
135 Regency Sq. Lafayette, LA 70508
Ph. 337-237-2200 Fax. 337-232-3299
www.fenstermaker.com

DRAWN BY: VHV

REVISED:


DATE: APRIL 24, 2014

PROJ. MGR.: VHV


SHEET 1 OF 3 SHEETS

FILENAME: T:\2014\2144672\DWG\Salado Draw 18 26 33 Fed 2H_APD.dwg

Exhibit A-3

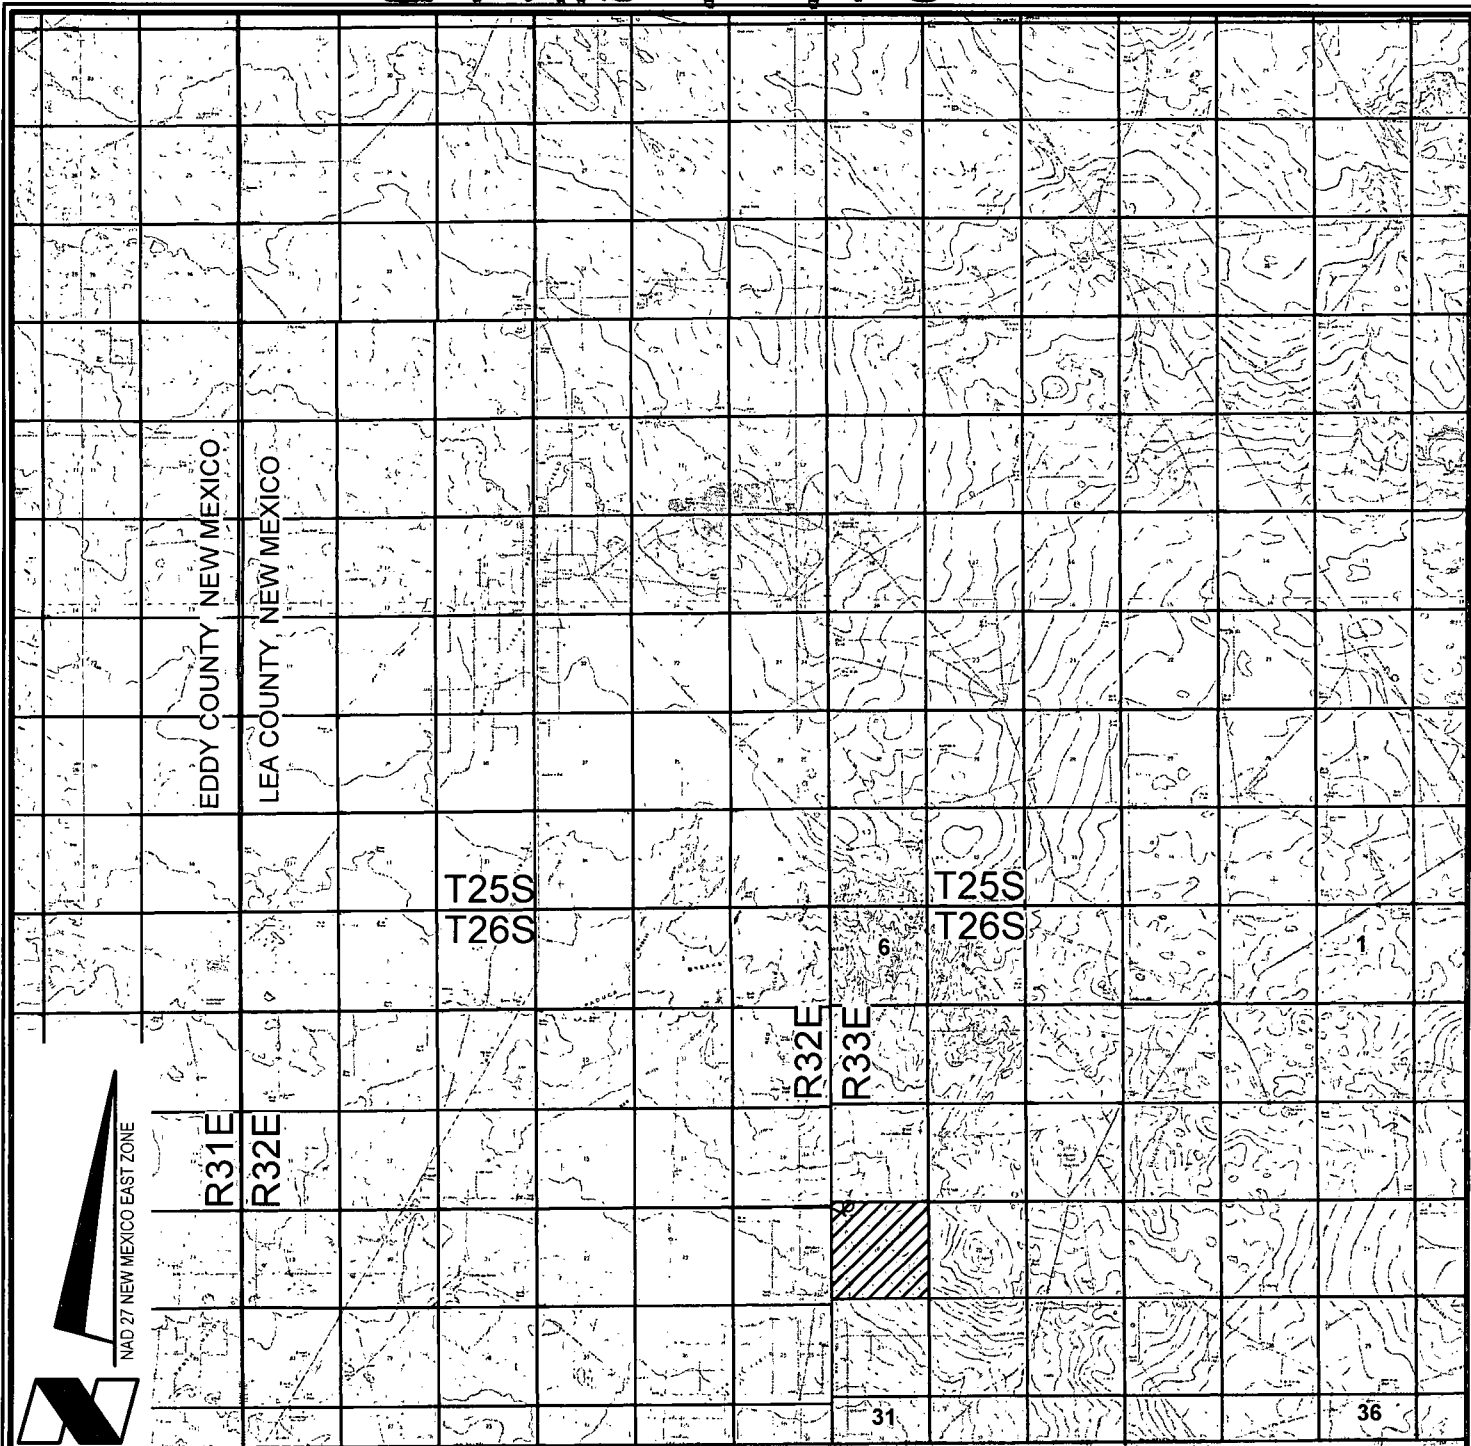

VICINITY MAP

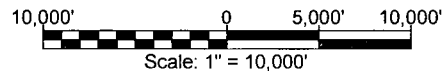

CHEVRON U.S.A. INC.

SALADO DRAW 18 26 33 FED NO. 2H WELL

LOCATED 200' FNL AND 923' FWL

SECTION 19, T26S-R33E

LEA COUNTY, NEW MEXICO



Lafayette New Orleans Houston
135 Regency Sq. Lafayette, LA 70508
Ph. 337-237-2200 Fax. 337-232-3299
www.fenstermaker.com

DRAWN BY: VHV


REVISED:

DATE: APRIL 24, 2014

PROJ. MGR.: VHV

SHEET 2 OF 3 SHEETS

FILENAME: T:\2014\2144672\DWG\Salado Draw 18 26 33 Fed 2H_APD.dwg

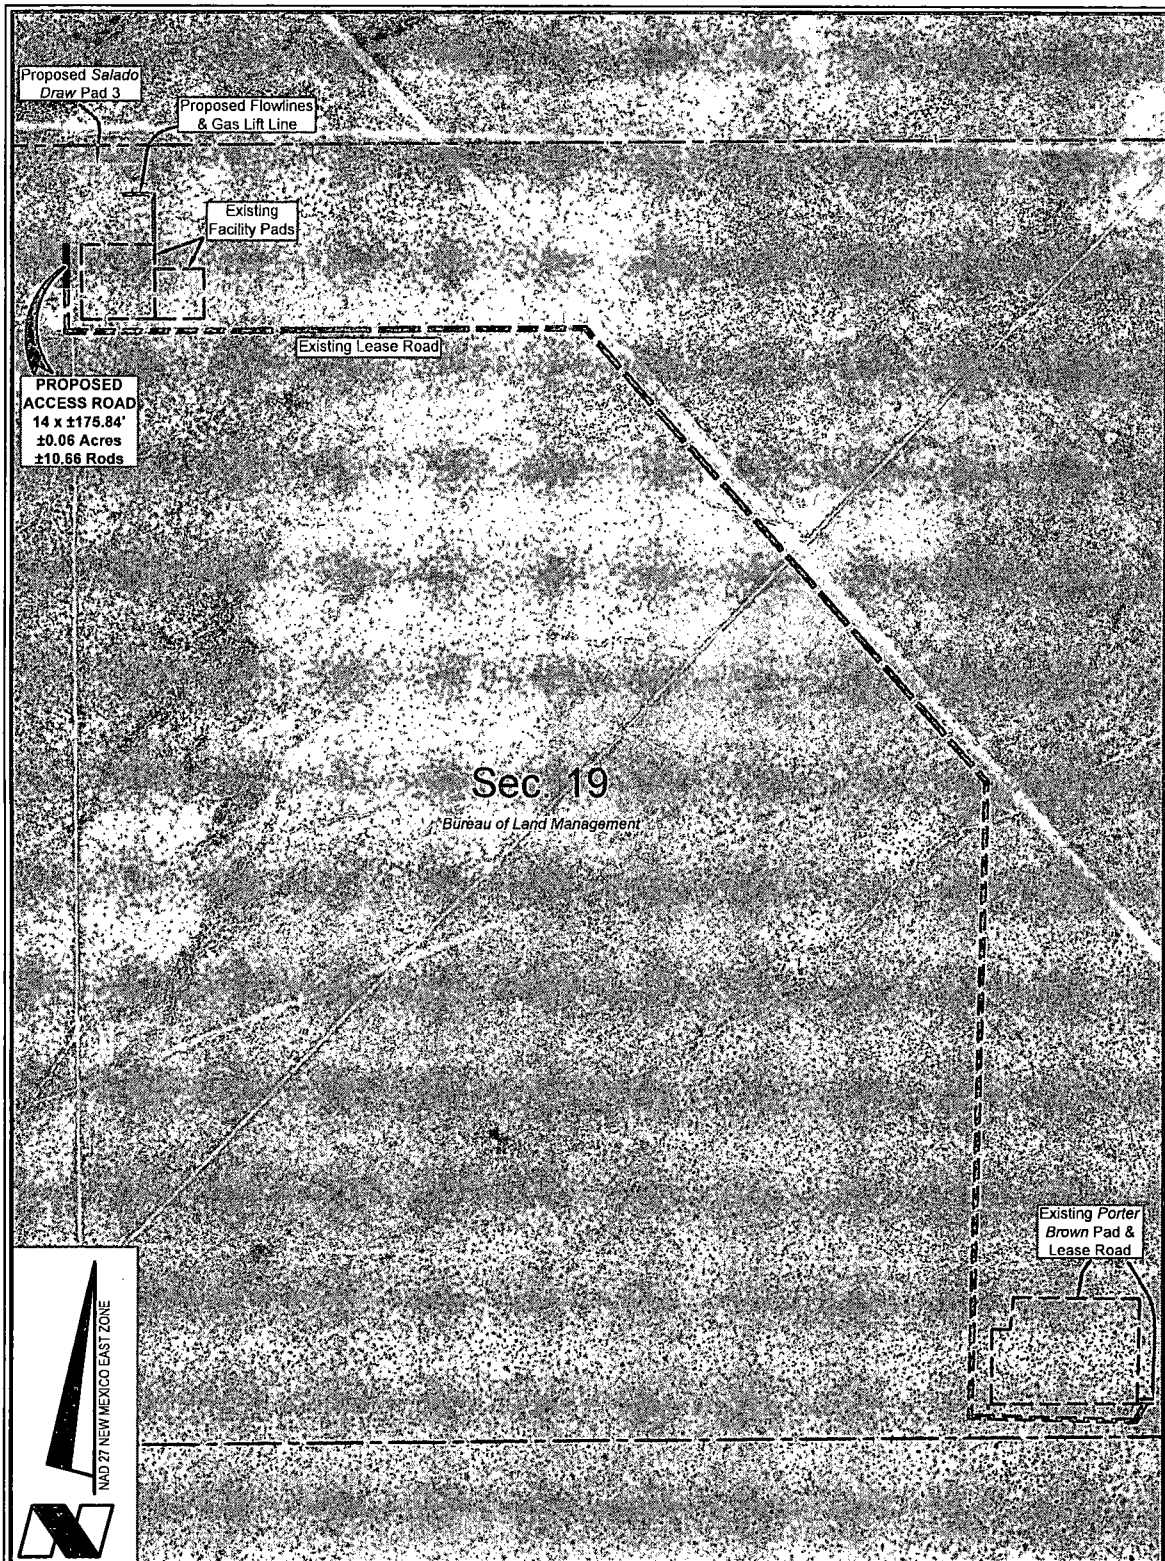

DETAIL

Scale: 1" = 600'
600' 0 300' 600'

CHEVRON U.S.A. INC.
AERIAL DETAIL
SALADO DRAW PAD 3
SECTION 19, T26S-R33E
LEA COUNTY, NEW MEXICO



135 Regency Sq. Lafayette, LA 70508
Ph. 337-237-2200 Fax. 337-232-3299
www.fenstermaker.com

DRAWN BY: BOR

REVISIONS

PROJ. MGR.: VHV

No.

DATE:

REVISED BY:

DATE: JUNE 22, 2015


No.

DATE:


REVISED BY:

FILENAME: T:\2014\2144669\DWG\Salado Draw Pad 3_Aerial Detail.dwg

Exhibit A-4

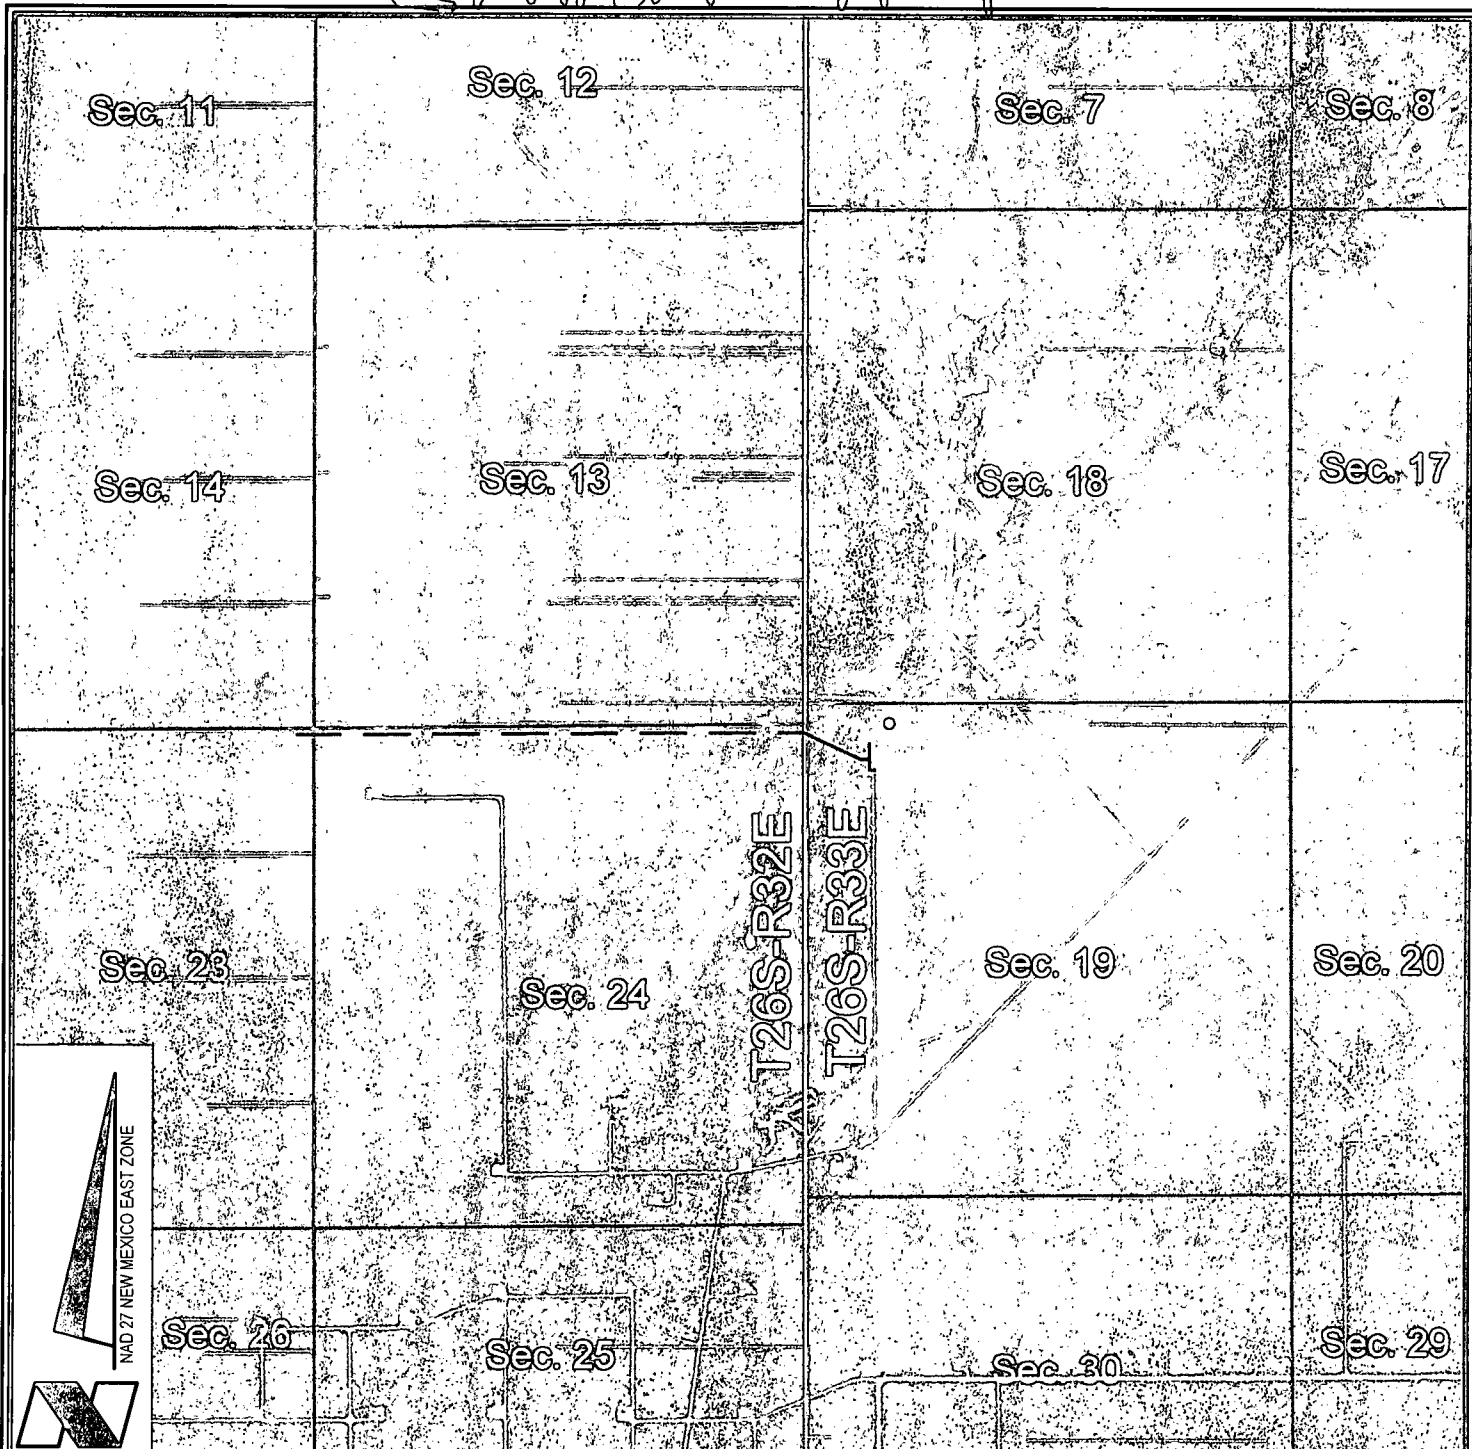

VICINITY MAP

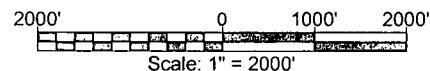

- ☐ = FEDERAL LAND
- ☐ = FEE LAND
- ☐ = STATE LAND

CHEVRON U.S.A. INC.
SALADO DRAW 18 26 33 FED NO. 2H WELL
LOCATED 200' FNL AND 923' FWL
SECTION 19, T26S-R33E
LEA COUNTY, NEW MEXICO



Lafayette New Orleans Houston
 135 Regency Sq. Lafayette, LA 70508
 Ph. 337-237-2200 Fax. 337-232-3299
www.fenstermaker.com

DRAWN BY: VHV

REVISED:

DATE: APRIL 24, 2014

PROJ. MGR.: VHV

SHEET 3 OF 3 SHEETS

FILENAME: T:\2014\2144672\DWG\Salado Draw 18 26 33 Fed 2H APD.dwg

Exhibit

SALADO DRAW 18-26-33 2H SURFACE AHD BOTTOM HOLE LOCATION TWN 26S RNG 33E SEC 18 & 19 1 MILE RADIUS

