

DISTRICT I

1625 N. French Dr., Hobbs, NM 88240

DISTRICT II

1301 W. Grand Avenue, Artesia, NM 88210

DISTRICT III

1000 Rio Brazos Rd., Aztec, NM 87410

DISTRICT IV

1220 S. St. Francis Dr., Santa Fe, NM 87505

State of New Mexico
Energy, Minerals and Natural Resources Department

HOBBSCOCD

Form C-102
Revised July 16, 2010Submit one copy to appropriate
District Office

OIL CONSERVATION DIVISION

1220 South St. Francis Dr.
Santa Fe, New Mexico 87505

JUL 01 2015

RECEIVED

AMENDED REPORT

WELL LOCATION AND ACREAGE DEDICATION PLAT

API Number 30-025- 42665	Pool Code 97876	Pool Name JENNINGS; B3. UPPER SHALE
Property Code 38778	Property Name HALLERTAU 5 FEDERAL	Well Number 5H
OGRID No. 162683	Operator Name CIMAREX ENERGY CO. OF COLORADO	Elevation 3255'

Surface Location

UL or lot No.	Section	Township	Range	Lot Idn	Feet from the	North/South line	Feet from the	East/West line	County
P	5	26 S	32 E		330	SOUTH	480	EAST	LEA

Bottom Hole Location If Different From Surface


UL or lot No.	Section	Township	Range	Lot Idn	Feet from the	North/South line	Feet from the	East/West line	County
A	5	26 S	32 E		330	NORTH	375	EAST	LEA


Dedicated Acres 160	Joint or Infill	Consolidation Code	Order No.
-------------------------------	-----------------	--------------------	-----------

NO ALLOWABLE WILL BE ASSIGNED TO THIS COMPLETION UNTIL ALL INTERESTS HAVE BEEN CONSOLIDATED
OR A NON-STANDARD UNIT HAS BEEN APPROVED BY THE DIVISION

PROPOSED BOTTOM HOLE LOCATION Lat - N 32°04'43.37" Long - W 103°41'23.58" NMSPCE- N 392968.0 E 740630.4 (NAD-83)	330 B.H. 375'	NM0392082A	OPERATOR CERTIFICATION I hereby certify that the information contained herein is true and complete to the best of my knowledge and belief, and that this organization either owns a working interest or unleased mineral interest in the land including the proposed bottom hole location or has a right to drill this well at this location pursuant to a contract with an owner of such a mineral or working interest, or to a voluntary pooling agreement or a compulsory pooling order heretofore entered by the division. <i>Paula Brunson</i> 11/22/2013 Signature Date Paula Brunson Printed Name pbrunson@cimarex.com Email Address
			SURVEYOR CERTIFICATION I hereby certify that the well location shown on this plat was plotted from field notes of actual surveys made by me or under my supervision, and that the same is true and correct to the best of my belief. <i>Gary L. Jones</i> Date Surveyed Signature Professional Surveyor Certificate No. Gary L. Jones 7977 BASIN SURVEYS 25961
SURFACE LOCATION Lat - N 32°03'57.02" Long - W 103°41'24.70" NMSPCE- N 388283.7 E 740562.0 (NAD-83)	3271.9' 3256.5'	480' 330 S.L.	

JUL 07 2015

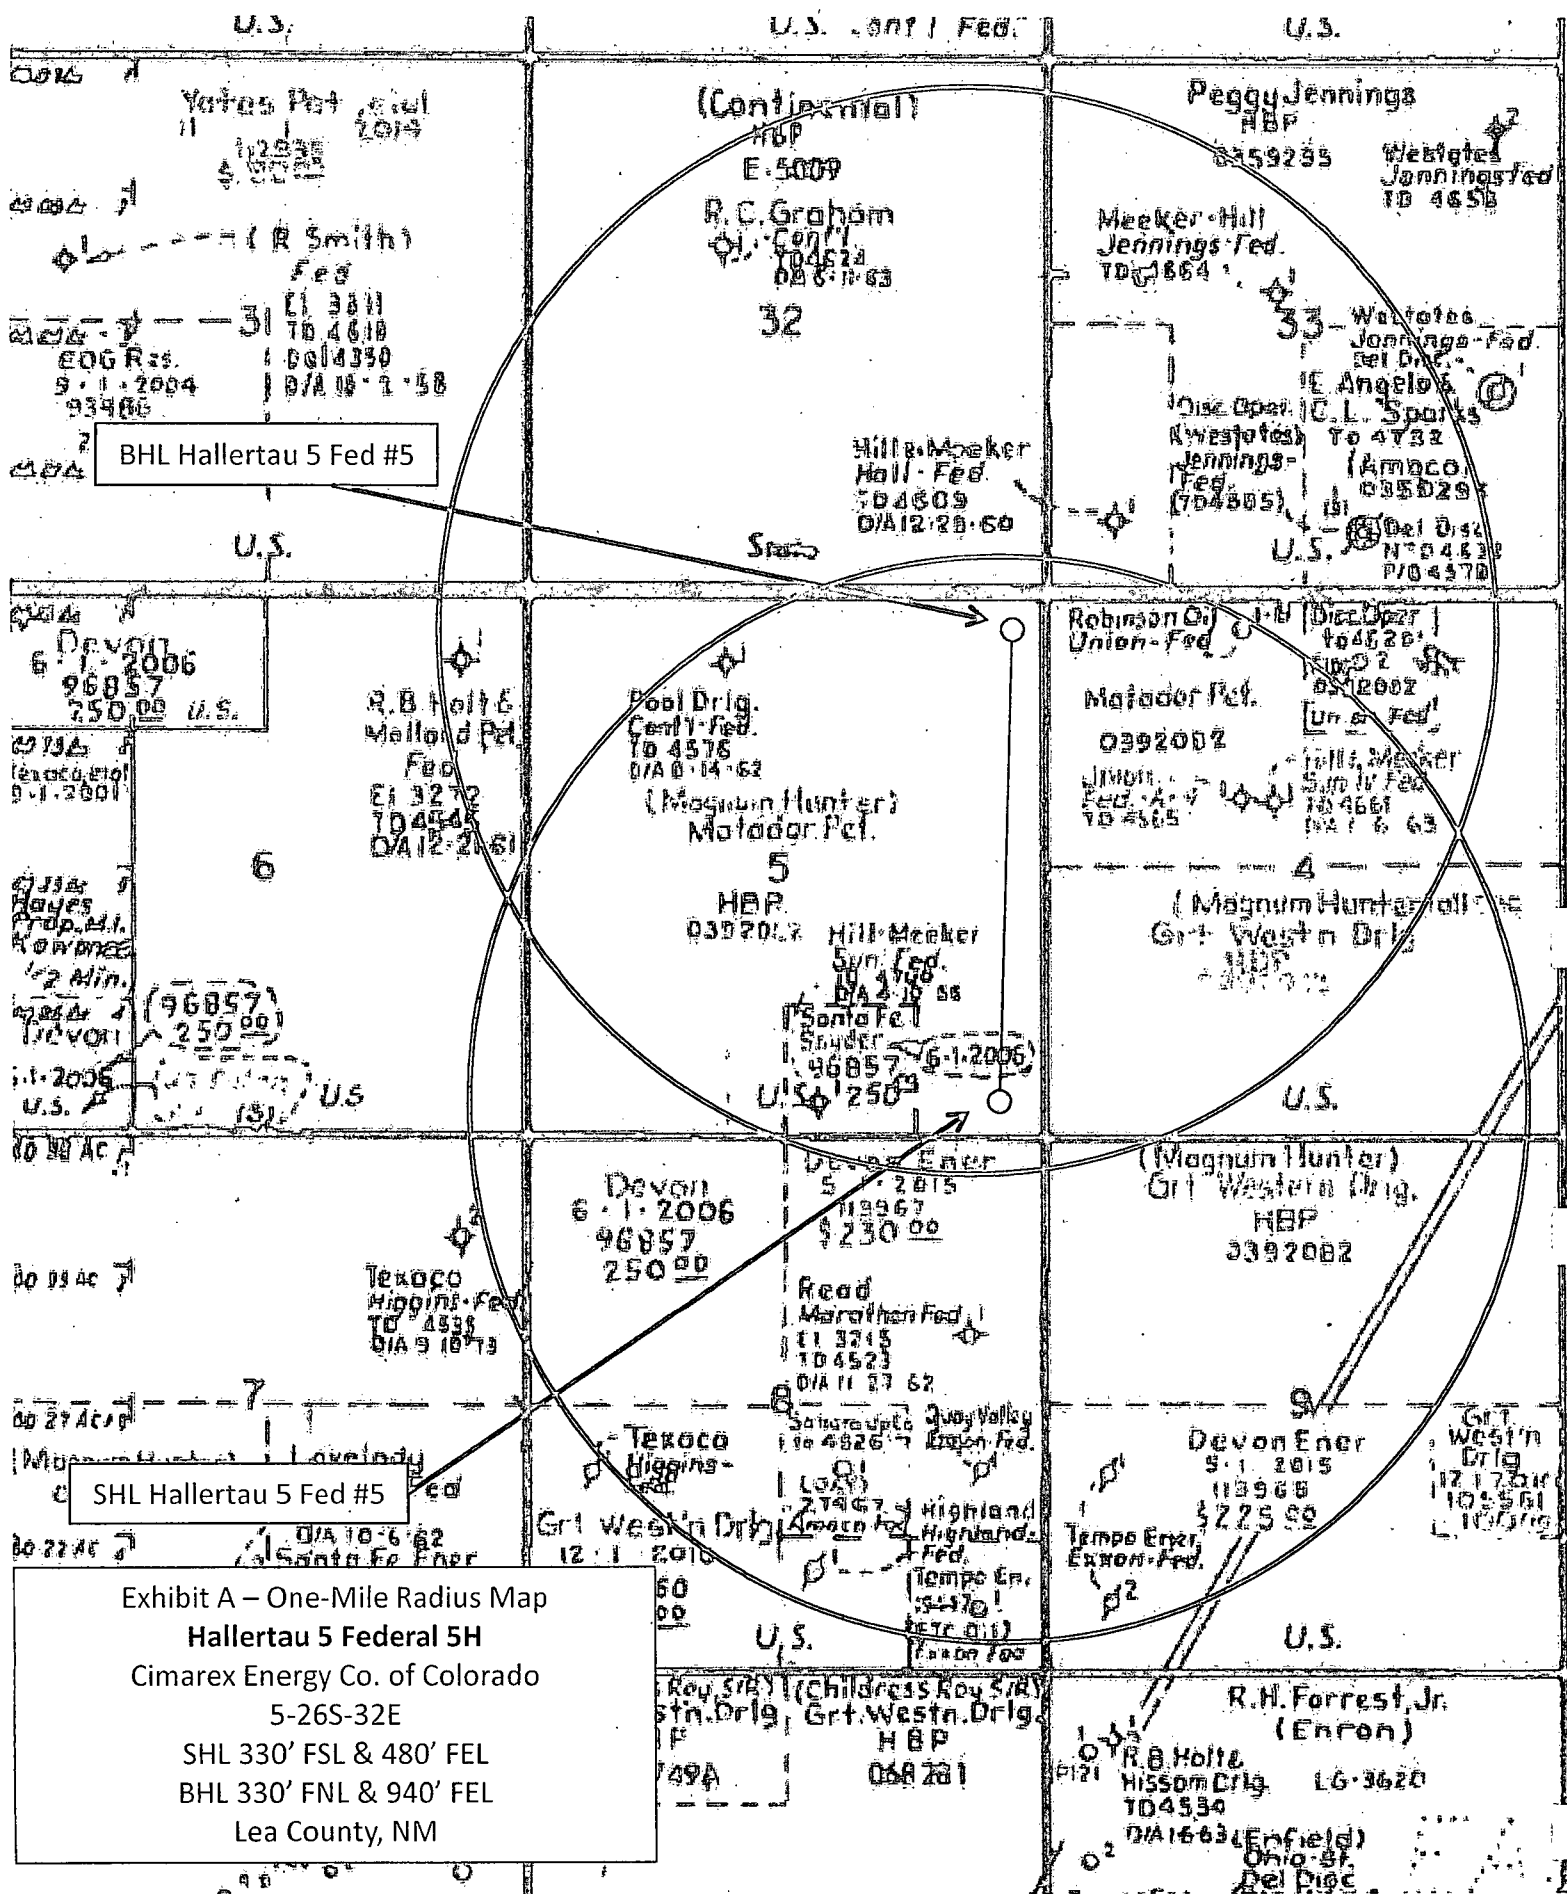

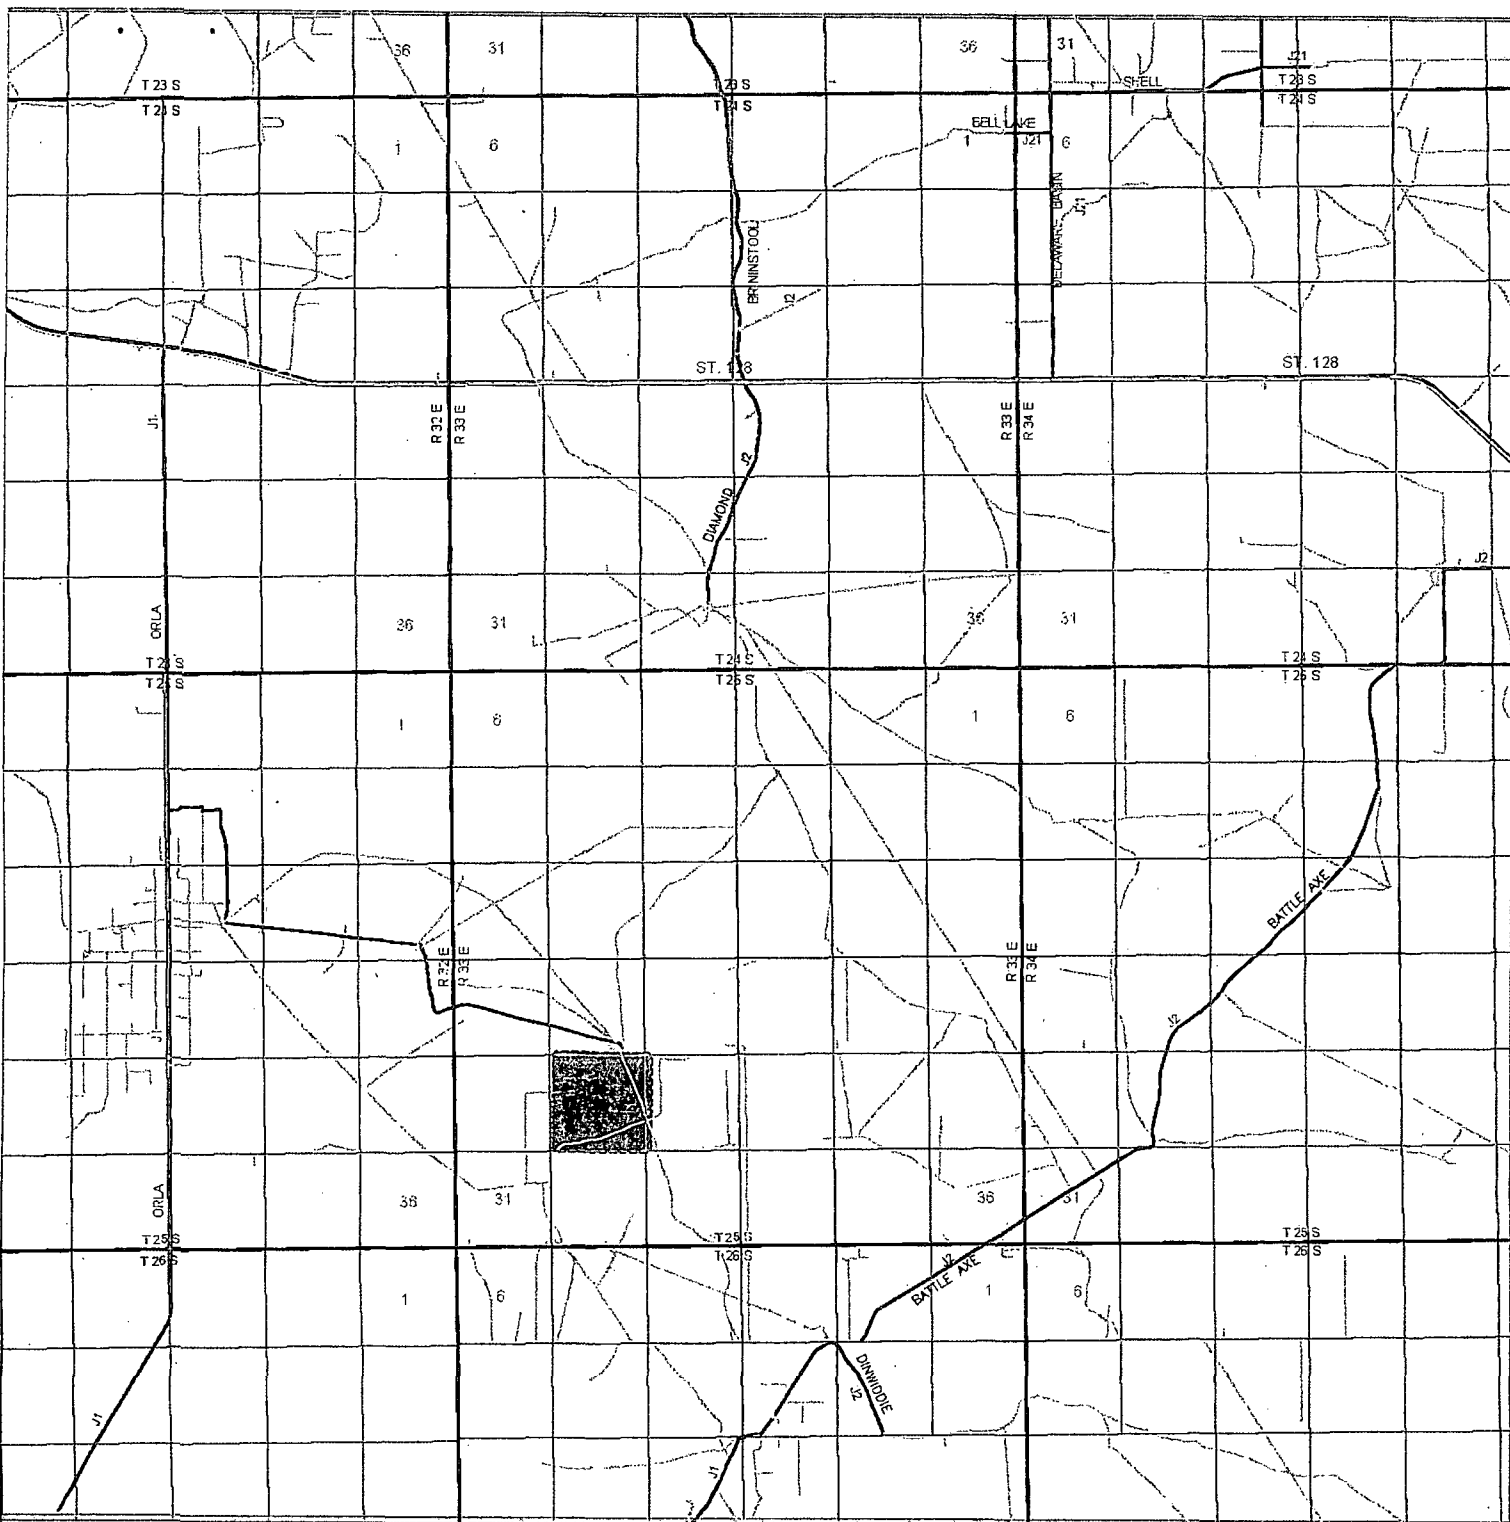

HALLERTAU 5 FEDERAL #5H
 Located 330' FSL and 480' FEL
 Section 5, Township 26 South, Range 32 East,
 N.M.P.M., Lea County, New Mexico.

basin
surveys
 focused on excellence
 in the oilfield

P.O. Box 1786
 1120 N. West County Rd.
 Hobbs, New Mexico 88241
 (575) 393-7316 - Office
 (575) 392-2206 - Fax
 basin-surveys.com


W.O. Number: JG 25961

Survey Date: 1-31-2012


Scale: 1" = 2 Miles

Date: 2-2-2012

CIMAREX
ENERGY CO.
OF COLORADO

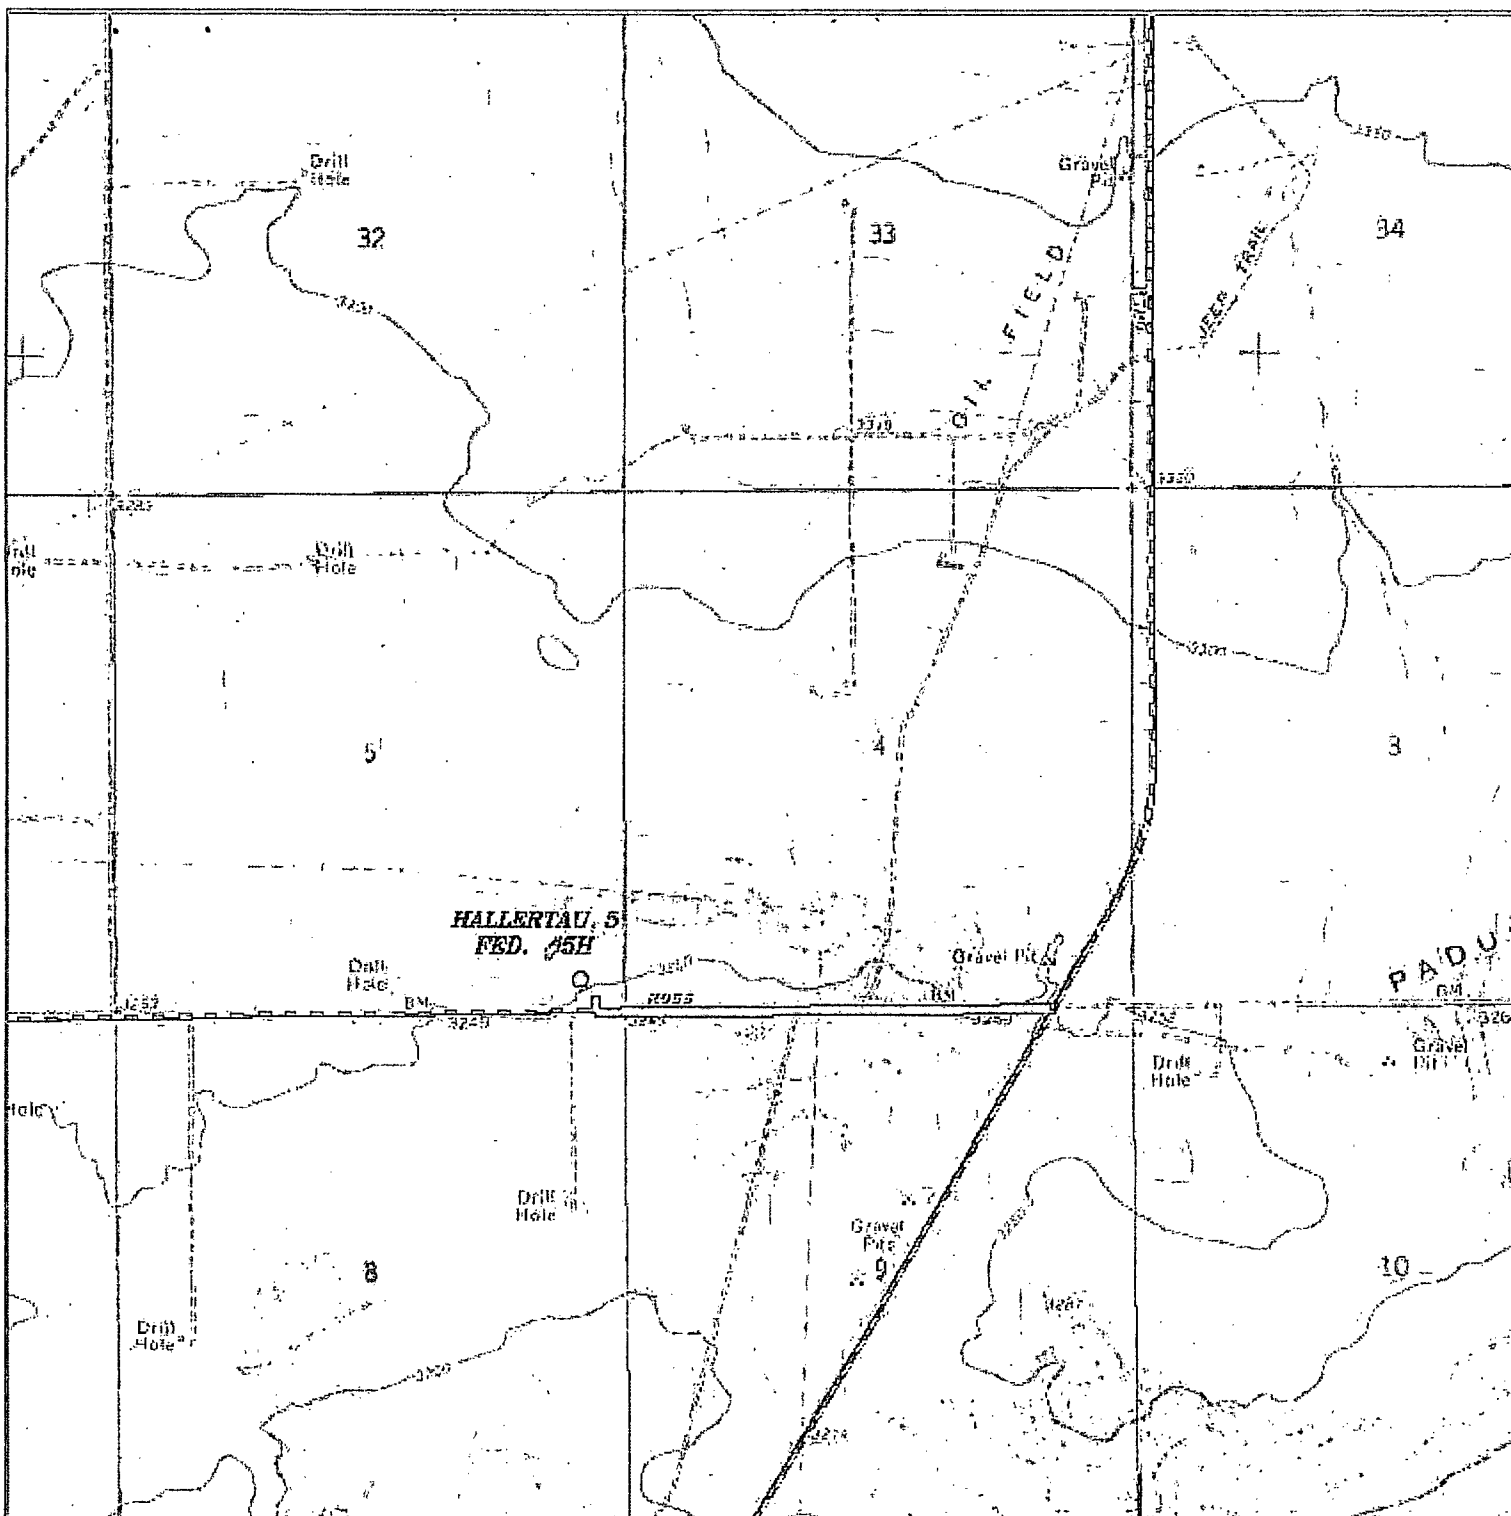

HALLERTAU 5 FEDERAL #5H
 Located 330' FSL and 480' FEL
 Section 5, Township 26 South, Range 32 East,
 N.M.P.M., Lea County, New Mexico.

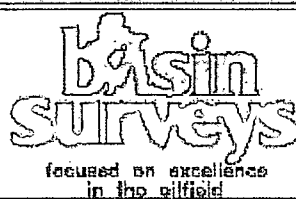

P.O. Box 1786
 1120 N. West County Rd.
 Hobbs, New Mexico 88241
 (575) 393-7316 - Office
 (575) 392-2206 - Fax
basinsurveys.com

W.O. Number: JG 25961



Survey Date: 1-31-2012

Scale: 1" = 2000'

Date: 2-2-2012

**CIMAREX
 ENERGY CO.
 OF COLORADO**

**SECTION 5, TOWNSHIP 26 SOUTH, RANGE 32 EAST, N.M.P.M.,
LEA COUNTY, NEW MEXICO.**

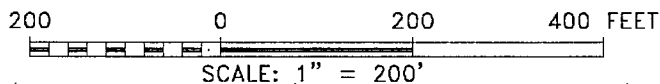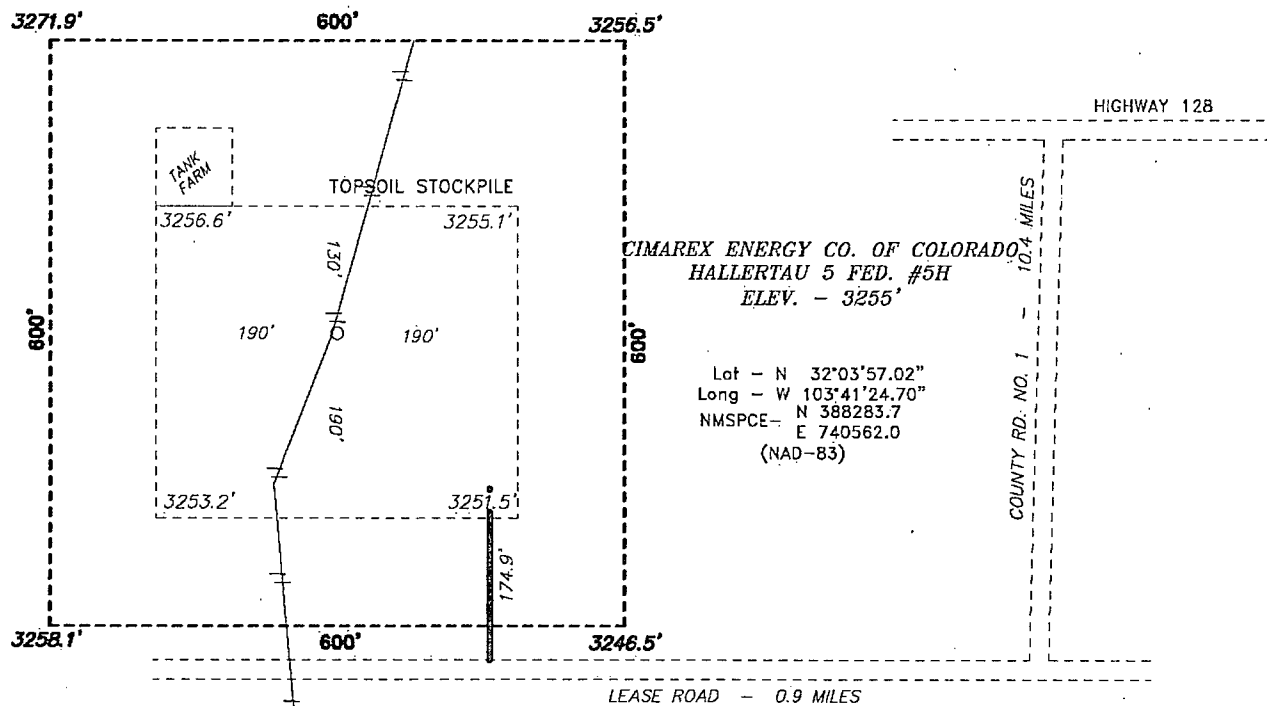

Directions to Location:

FROM THE JUNCTION OF COUNTY ROAD NO. 1, GO
SOUTH ON COUNTY ROAD 10.4 MILES TO LEASE
ROAD, ON LEASE ROAD GO WEST 0.9 MILES TO
PROPOSED LEASE ROAD

BASIN SURVEYS P.O. BOX 1786 - HOBBS, NEW MEXICO

W.O. Number: 25961 Drawn By: **J. GOAD**


Date: 2-2-2012 Disk: JG - 25961WELL

CIMAREX ENERGY CO. OF COLORADO

REF: HALLERTAU 5 FEDERAL #5H

THE HALLERTAU 5 FEDERAL #5H LOCATED 330'
FROM THE SOUTH LINE AND 480' FROM THE EAST LINE OF
SECTION 5, TOWNSHIP 26 SOUTH, RANGE 32 EAST,
N.M.P.M., LEA COUNTY, NEW MEXICO.

Survey Date: 1-31-2012 Sheet 1 of 1 Sheets

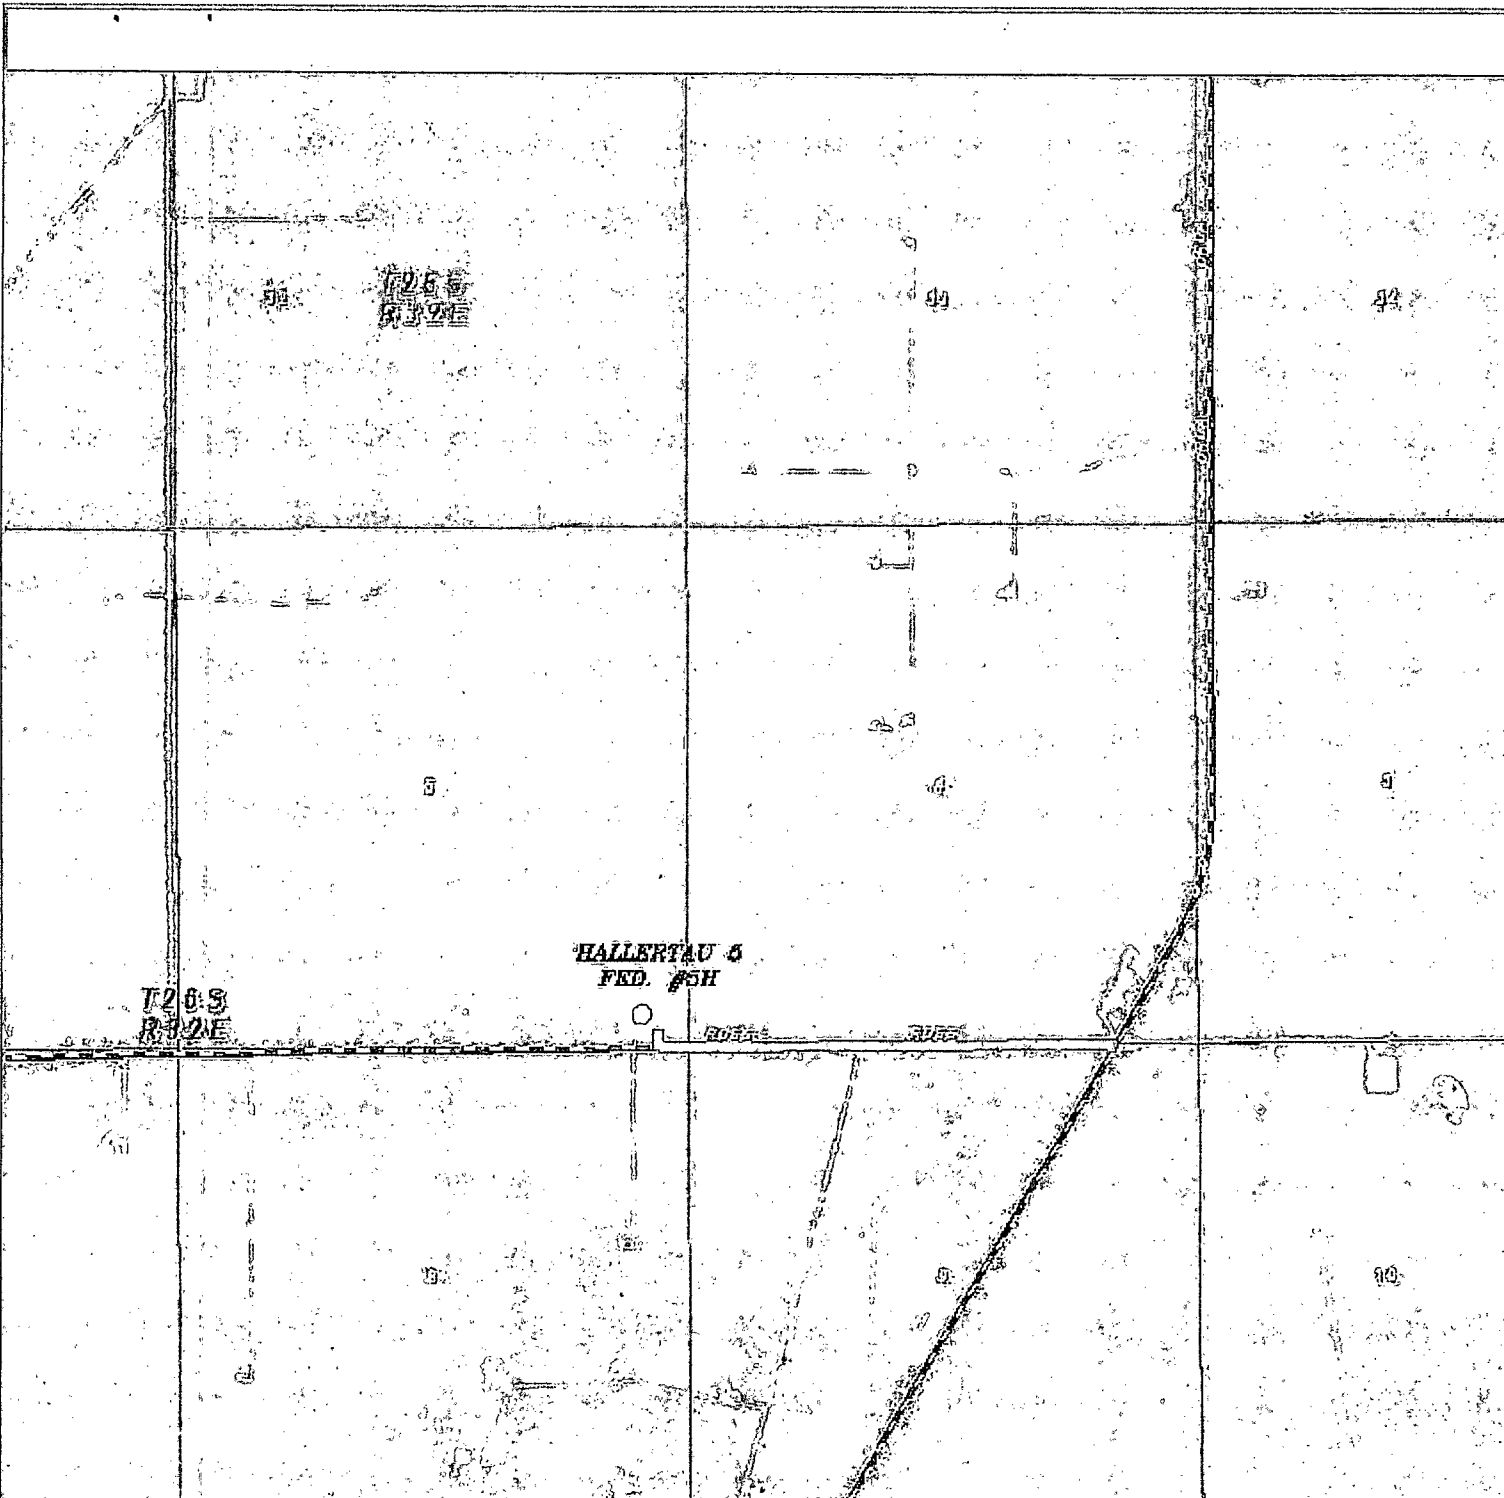

HALLERTAU 5 FEDERAL #5H
 Located 330' FSL and 480' FEL
 Section 5, Township 26 South, Range 32 East,
 N.M.P.M., Lea County, New Mexico.

basin
surveys
 focused on excellence
 in the oilfield

P.O. Box 1786
 1120 N. West County Rd.
 Hobbs, New Mexico 88241
 (575) 393-7316 - Office
 (575) 392-2206 - Fax
 basinsurveys.com


W.O. Number: JG 25961

Scale: 1" = 2000'

YELLOW TINT - USA LAND
 BLUE TINT - STATE LAND
 NATURAL COLOR - FEE LAND

CIMAREX
ENERGY CO.
OF COLORADO

SECTION 5, TOWNSHIP 26 SOUTH, RANGE 32 EAST, N.M.P.M.,
LEA COUNTY, NEW MEXICO.

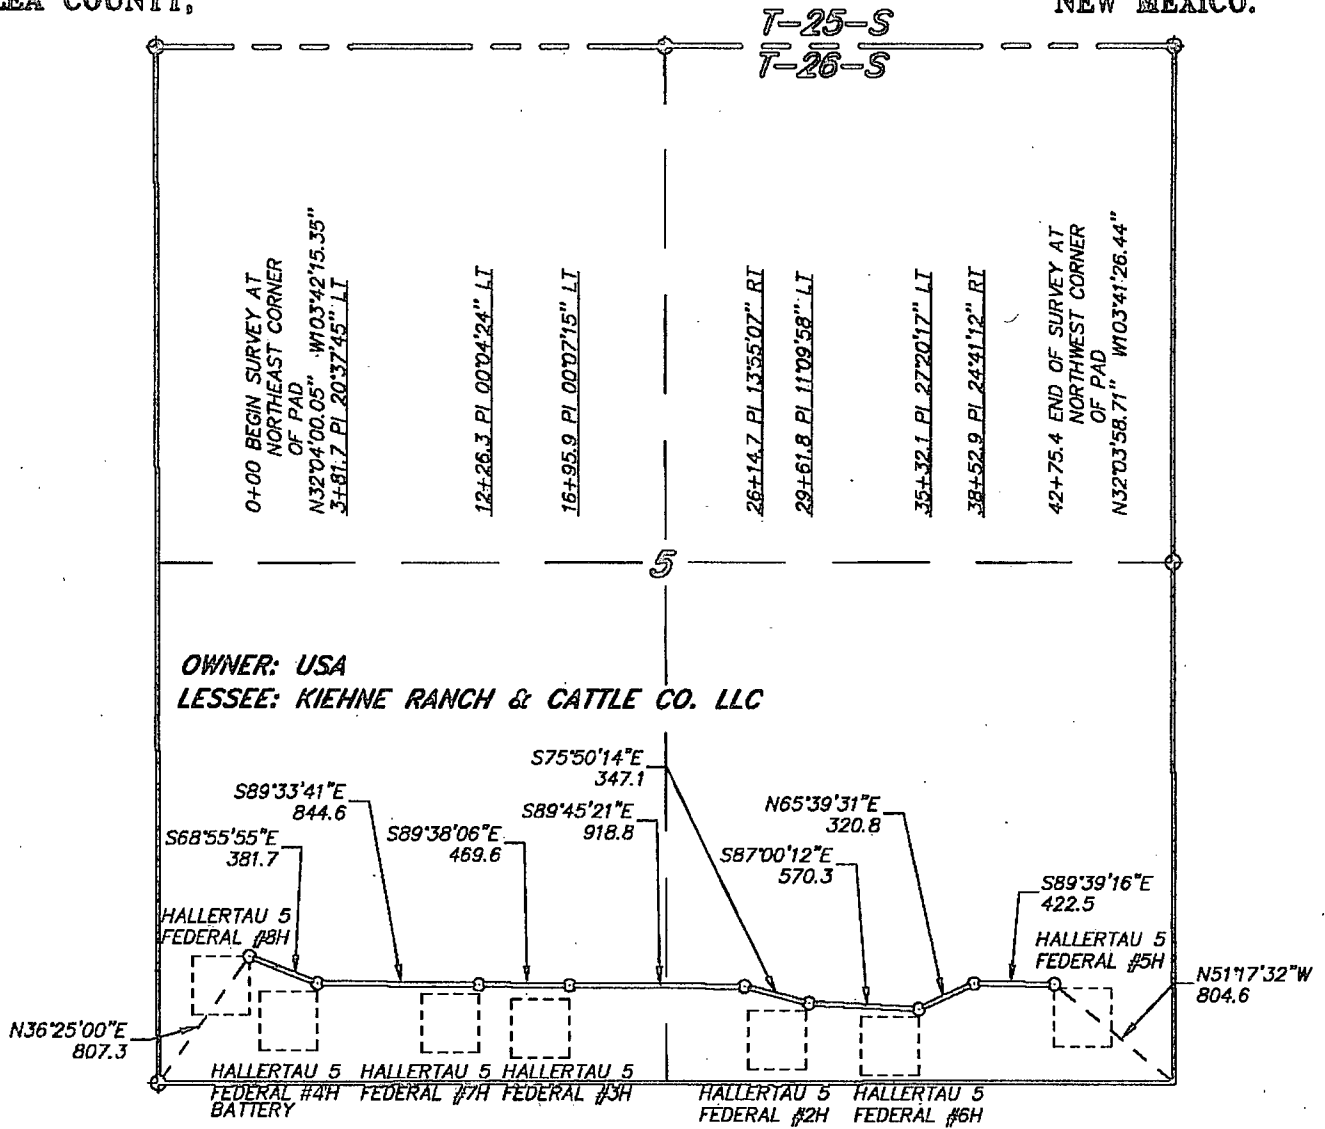

4275.4 FEET = 0.81 MILES = 259.11 RODS = 2.94 ACRES

I HEREBY CERTIFY THAT THIS PLAT WAS PREPARED FROM FIELD NOTES OF A MEASUREMENT SURVEY AND MEETS OR EXCEEDS ALL REQUIREMENTS FOR LAND SURVEYS AS SPECIFIED BY THIS STATE.

GARY L. JONES No. 7977
TEXAS P.L.S. No. 5074

BASIN SURVEYS P.O. BOX 1786—HOBBS, NEW MEXICO

W.O. Number: 28378 Drawn By: J. GOAD

Date: 3-21-2013 Disk: JG — 28378P

1000 0 1000 2000 FEET

CIMAREX ENERGY CO.


REF: PROPOSED HALLERTAU 5 FEDERAL #2H TRUNK LINE

A PIPELINE CROSSING USA LAND IN
SECTION 5, TOWNSHIP 26 SOUTH, RANGE 32 EAST,
N.M.P.M., LEA COUNTY, NEW MEXICO.

Survey Date: 3-20-2013

Sheet 1 of 1 Sheets

Exhibit G

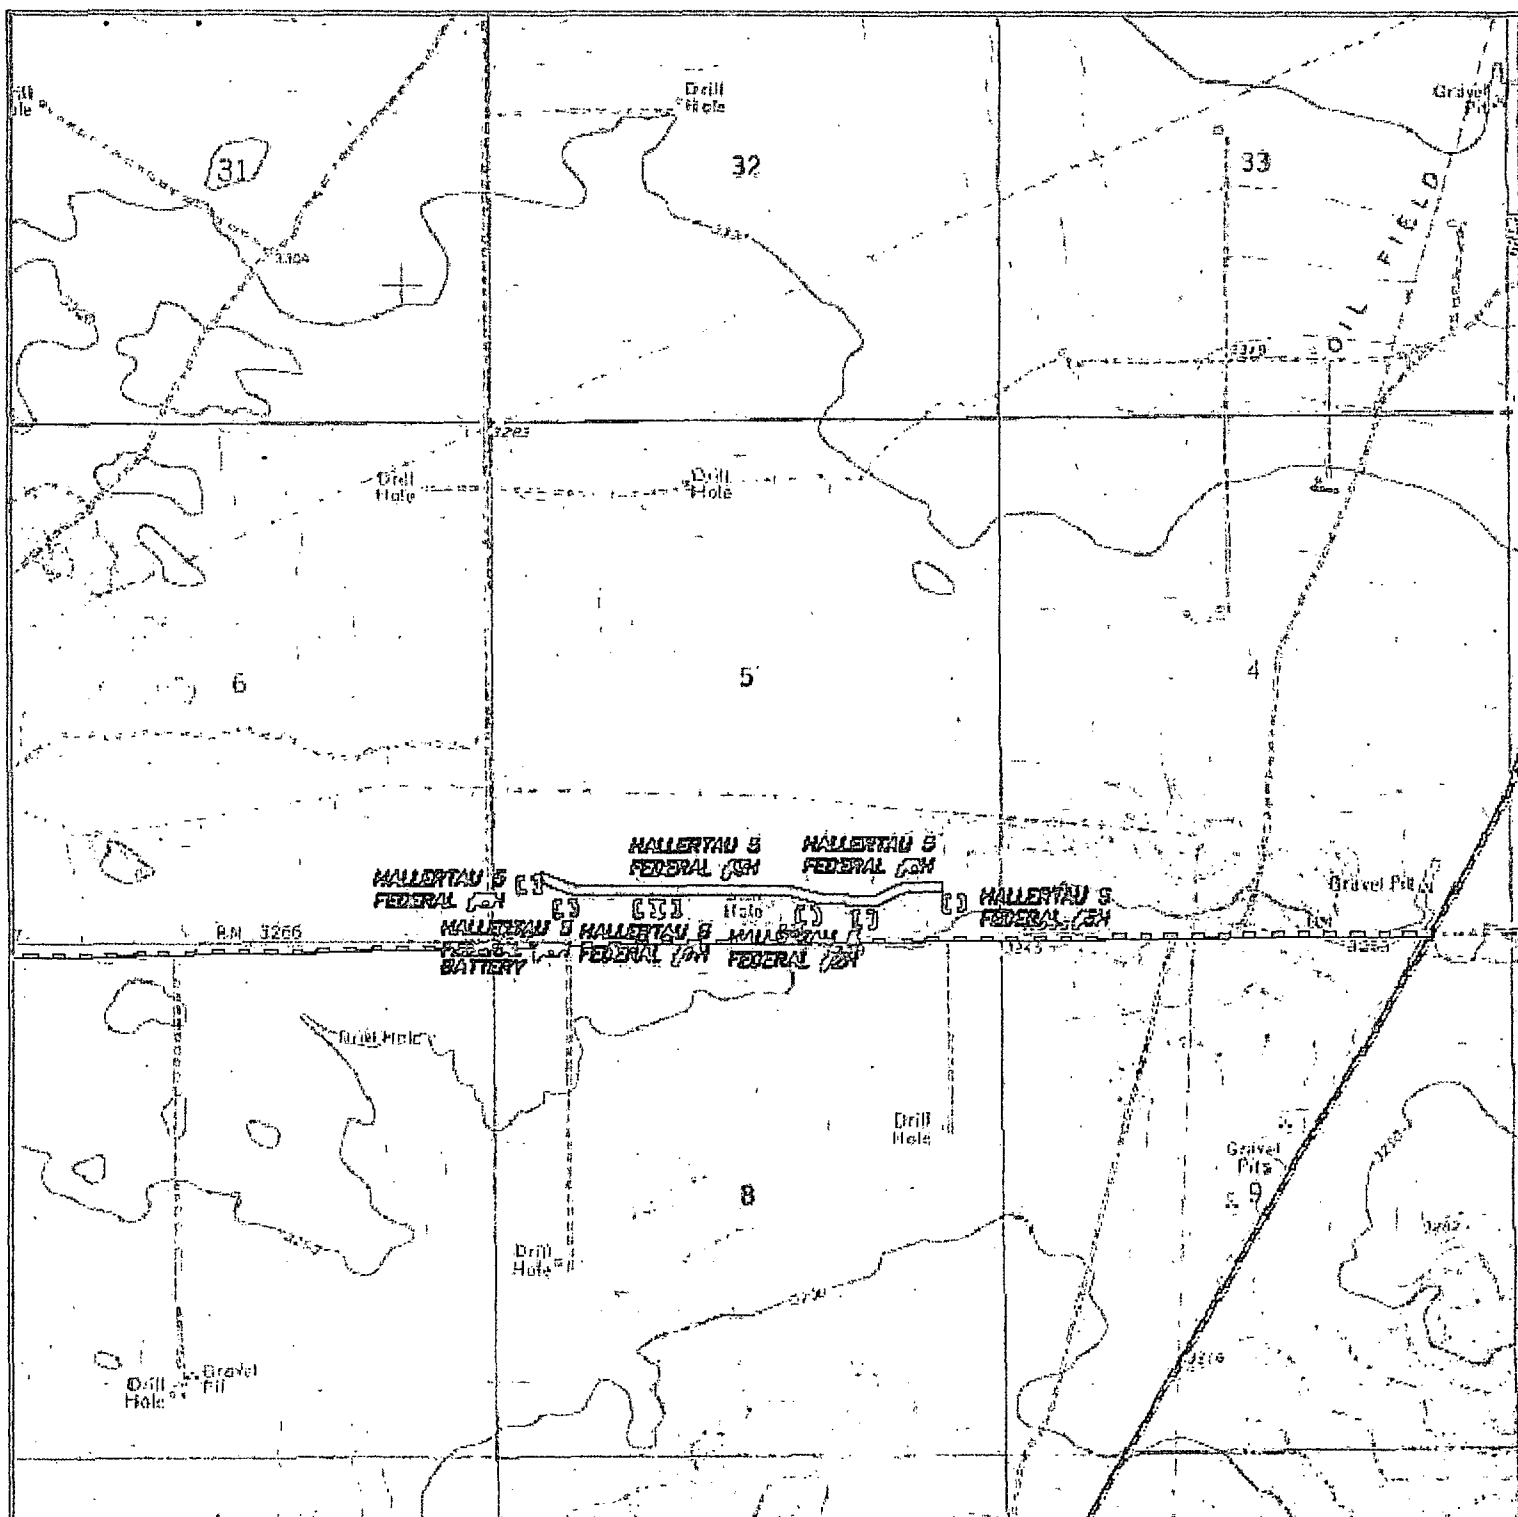

PROPOSED HALLERTAUI 5 FEDERAL #2H TRUNK LINE
 Section 5, Township 26 South, Range 32 East,
 N.M.P.M., Lea County, New Mexico.

basin
surveys
 featured on cassette
 to 100 miles

P.O. Box 1706
 1120 N. West County Rd.
 Hobbs, New Mexico 88241
 (875) 393-7310 - Office
 (875) 392-2203 - Fax
 basin-surveys.com

W.O. Number: JC - 28370P

Survey Date: 3-20-2013

Scale: 1" = 2000'

Date: 3-21-2013

CIMAREX
ENERGY CO.

Exhibit G