

JUL 10 2015

DISTRICT I

1625 N. French Dr., Hobbs, NM 88240
Phone (575) 343-8161 Fax: (575) 393-0720

DISTRICT II

811 S. First St., Artesia, NM 88210
Phone (575) 748-1283 Fax: (575) 748-0720

DISTRICT III

1000 Rio Brazos Rd., Aztec, NM 87410
Phone (505) 334-8178 Fax: (505) 334-8170

DISTRICT IV

1226 S. St. Francis Dr., Santa Fe, NM 87505
Phone (505) 476-3460 Fax: (505) 476-3462State of New Mexico
Energy, Minerals and Natural Resources Department

OIL CONSERVATION DIVISION

1226 South St. Francis Dr.
Santa Fe, New Mexico 87505

RECEIVED

Form C-102

Revised August 1, 2011

Submit one copy to appropriate
District Office

WELL LOCATION AND ACREAGE DEDICATION PLAT

☐ AMENDED REPORT

API Number 30-025-42685	Pool Code 97957	Pool Name JABALINA; DELAWARE SW
Property Code 715022	Property Name BILLIKEN 6 FEDERAL	Well Number 1H
OGRID No. 6137	Operator Name DEVON ENERGY PRODUCTION LP	Elevation 3266

Surface Location

UL or lot No.	Section	Township	Range	Lot Idn	Feet from the	North/South line	Feet from the	East/West line	County
M	6	26 S	35 E		140	SOUTH	1295	WEST	LEA

Bottom Hole Location If Different From Surface

UL or lot No.	Section	Township	Range	Lot Idn	Feet from the	North/South line	Feet from the	East/West line	County
D	6	26 S	35 E		330	NORTH	660	WEST	LEA
Dedicated Acres 160/61.32		Joint or Infill		Consolidation Code		Order No.			

NO ALLOWABLE WILL BE ASSIGNED TO THIS COMPLETION UNTIL ALL INTERESTS HAVE BEEN CONSOLIDATED
OR A NON-STANDARD UNIT HAS BEEN APPROVED BY THE DIVISION


PROPOSED BOTTOM HOLE LOCATION Lat - N 32°04'43.46" Long - W 103°24'46.79" NMSPCE - N 393598.0 E 826391.7 (NAD-83) Lot - N 32°04'43.01" Long - W 103°24'45.12" NMSPCE - N 393540.4 E 785204.3 (NAD-83) SURFACE LOCATION Lat - N 32°03'55.83" Long - W 103°24'39.41" NMSPCE - N 388790.6 E 827068.4 (NAD-83) Lot - N 32°03'55.38" Long - W 103°24'37.74" NMSPCE - N 388733.1 E 785880.8 (NAD-27)	OPERATOR CERTIFICATION I hereby certify that the information contained herein is true and complete to the best of my knowledge and belief, and that this organization either owns a working interest or unleased mineral interest in the land including the proposed bottom hole location or has a right to drill this well at this location pursuant to a contract with an owner of such a mineral or working interest, or to a voluntary pooling agreement or a compulsory pooling order heretofore entered by the division. <i>[Signature]</i> 9/19/2014 Signature Date David H. Cook Printed Name david.cook@dvn.com Email Address SURVEYOR CERTIFICATION I hereby certify that the well location shown on this plat was plotted from field notes of actual surveys made by me or under my supervision and that the same is true and correct to the best of my belief. Date Surveyed: July 25, 2014 Signature: <i>[Signature]</i> Professional Surveyor Certificate No. Gory Jones 7977 State of New Mexico Surveyors 0' 500' 1000' 1000' 2000' SCALE: 1" = 1000' WO Num.: 30685
--	---

PP: 140 FSL & 1295 FWL

JUL 13 2015

SITE MAP

SECTION 6, TOWNSHIP 26 SOUTH, RANGE 35 EAST. N.M.P.M.,
LEA COUNTY, NEW MEXICO.

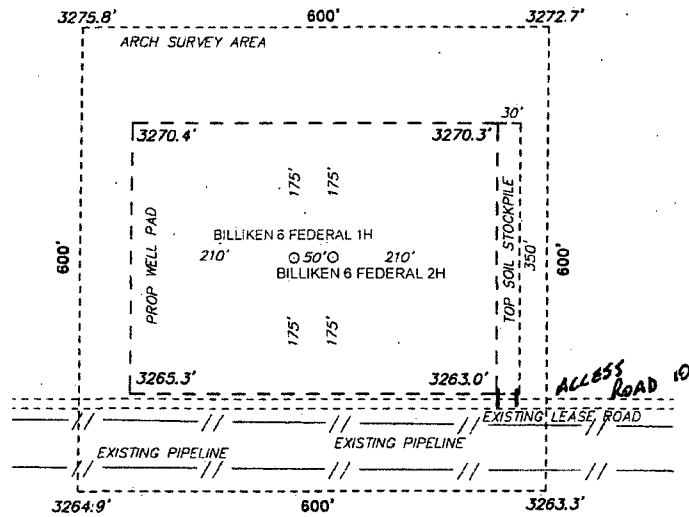

DEVON ENERGY PRODUCTION LP
BILLIKEN 6 FEDERAL #1H

ELEV. - 3266'

Lat - N 32°03'55.83"

Long - W 103°24'39.41"

NMSPCE - N 388790.6

E 827068.4

(NAD-83)

Lat - N 32°03'55.38"

Long - W 103°24'37.74"

NMSPCE - N 388733.1

E 785880.8

(NAD-27)

JAL, NM IS ±13 MILES TO THE NORTHEAST OF LOCATION.

200 0 200 400 FEET

SCALE: 1" = 200'

Directions to Location:

FROM BATTLE AXE ROAD AND EL PASO PIPELINE
ROAD GO EAST ON PIPELINE ROAD FOR 9 MILES TO
PROPOSED LOCATION.

basin
surveys
focused on excellence
in the oilfield

P.O. Box 1786

1120 N. West County Rd.

Hobbs, New Mexico 88241

(575) 393-7316 - Office

(575) 392-2206 - Fax

basinsurveys.com

devon

REF: BILLIKEN 6 FEDERAL #1H / WELL PAD TOPO

THE BILLIKEN 6 FEDERAL #1H LOCATED 140' FROM
THE SOUTH LINE AND 1295' FROM THE WEST LINE OF
SECTION 6, TOWNSHIP 26 SOUTH, RANGE 35 EAST.

N.M.P.M., LEA COUNTY, NEW MEXICO.

W.O. Number: 30685

Drawn By: K. NORRIS

Date: 07-30-2014

Survey Date: 07-26-2014

Sheet 1 of 1 Sheets

SECTION 6, TOWNSHIP 26 SOUTH, RANGE 35 EAST. N.M.P.M.,
LEA COUNTY, NEW MEXICO.



focused on excellence
in the oilfield

P.O. Box 1786
1120 N. West County Rd.
Hobbs, New Mexico 88241


(575) 393-7316 - Office
(575) 392-2206 - Fax
basinsurveys.com



REF: BILLIKEN 6 FEDERAL #1H / WELL PAD TOPO

THE BILLIKEN 6 FEDERAL #1H LOCATED 140' FROM
THE SOUTH LINE AND 1295' FROM THE WEST LINE OF
SECTION 6, TOWNSHIP 26 SOUTH, RANGE 35 EAST.

N.M.P.M., LEA COUNTY, NEW MEXICO.

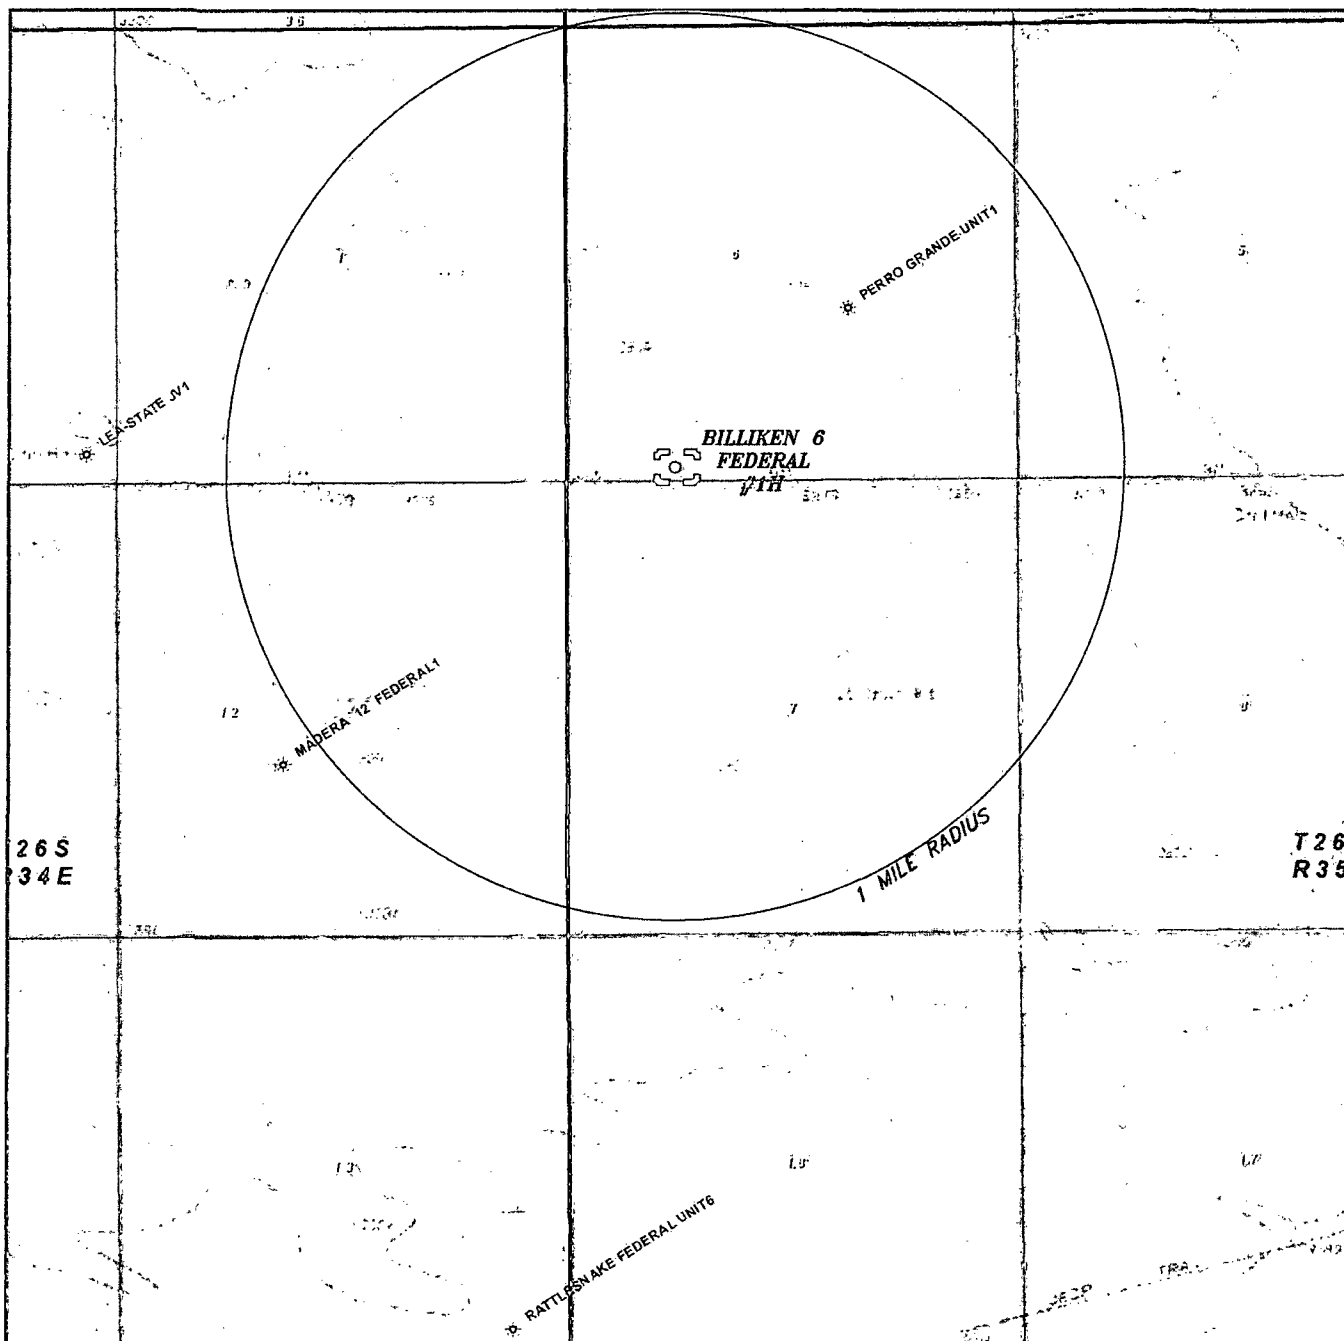

BILLIKEN 6 FEDERAL #1H
 Located 140' FSL and 1295' FWL
 Section 6, Township 26 South, Range 35 East,
 N.M.P.M., Lea County, New Mexico.



focused on excellence
in the oilfield


P.O. Box 1786
 1120 N. West County Rd.
 Hobbs, New Mexico 88241
 (575) 393-7316 - Office
 (575) 392-2206 - Fax
 basinsurveys.com

0' 1000' 2000' 3000' 4000'
 SCALE: 1" = 2000'


W.O. Number: KAN 30685

Survey Date: 07-26-2014

YELLOW TINT - USA LAND
 BLUE TINT - STATE LAND
 NATURAL COLOR - FEE LAND

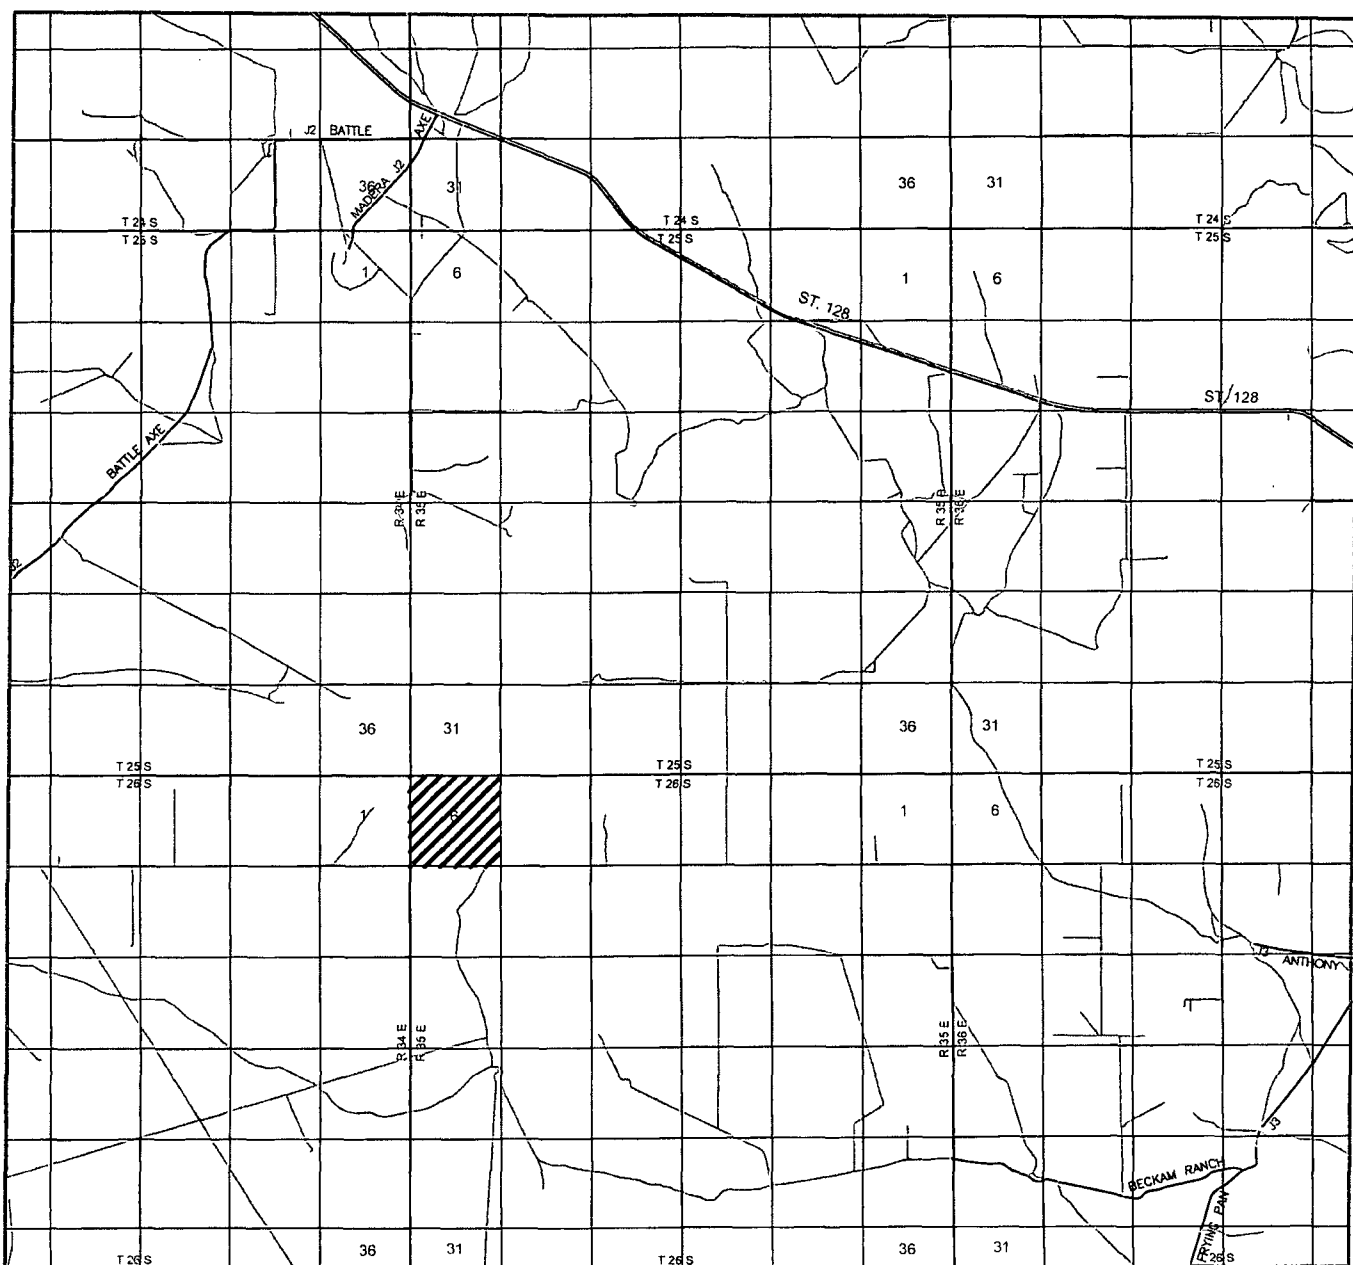

BILLIKEN 6 FEDERAL #1H
 Located 140' FSL and 1295' FWL
 Section 6, Township 26 South, Range 35 East,
 N.M.P.M., Lea County, New Mexico.

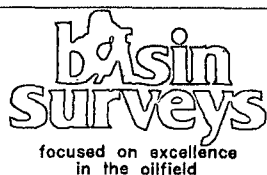

P.O. Box 1786
 1120 N. West County Rd.
 Hobbs, New Mexico 88241
 (575) 393-7316 - Office
 (575) 392-2206 - Fax
basinsurveys.com


0 1 MI 2 MI 3 MI 4 MI
 SCALE: 1" = 2 MILES

W.O. Number: KAN 30685


Survey Date: 07-26-2014

YELLOW TINT - USA LAND
 BLUE TINT - STATE LAND
 NATURAL COLOR - FEE LAND

devon

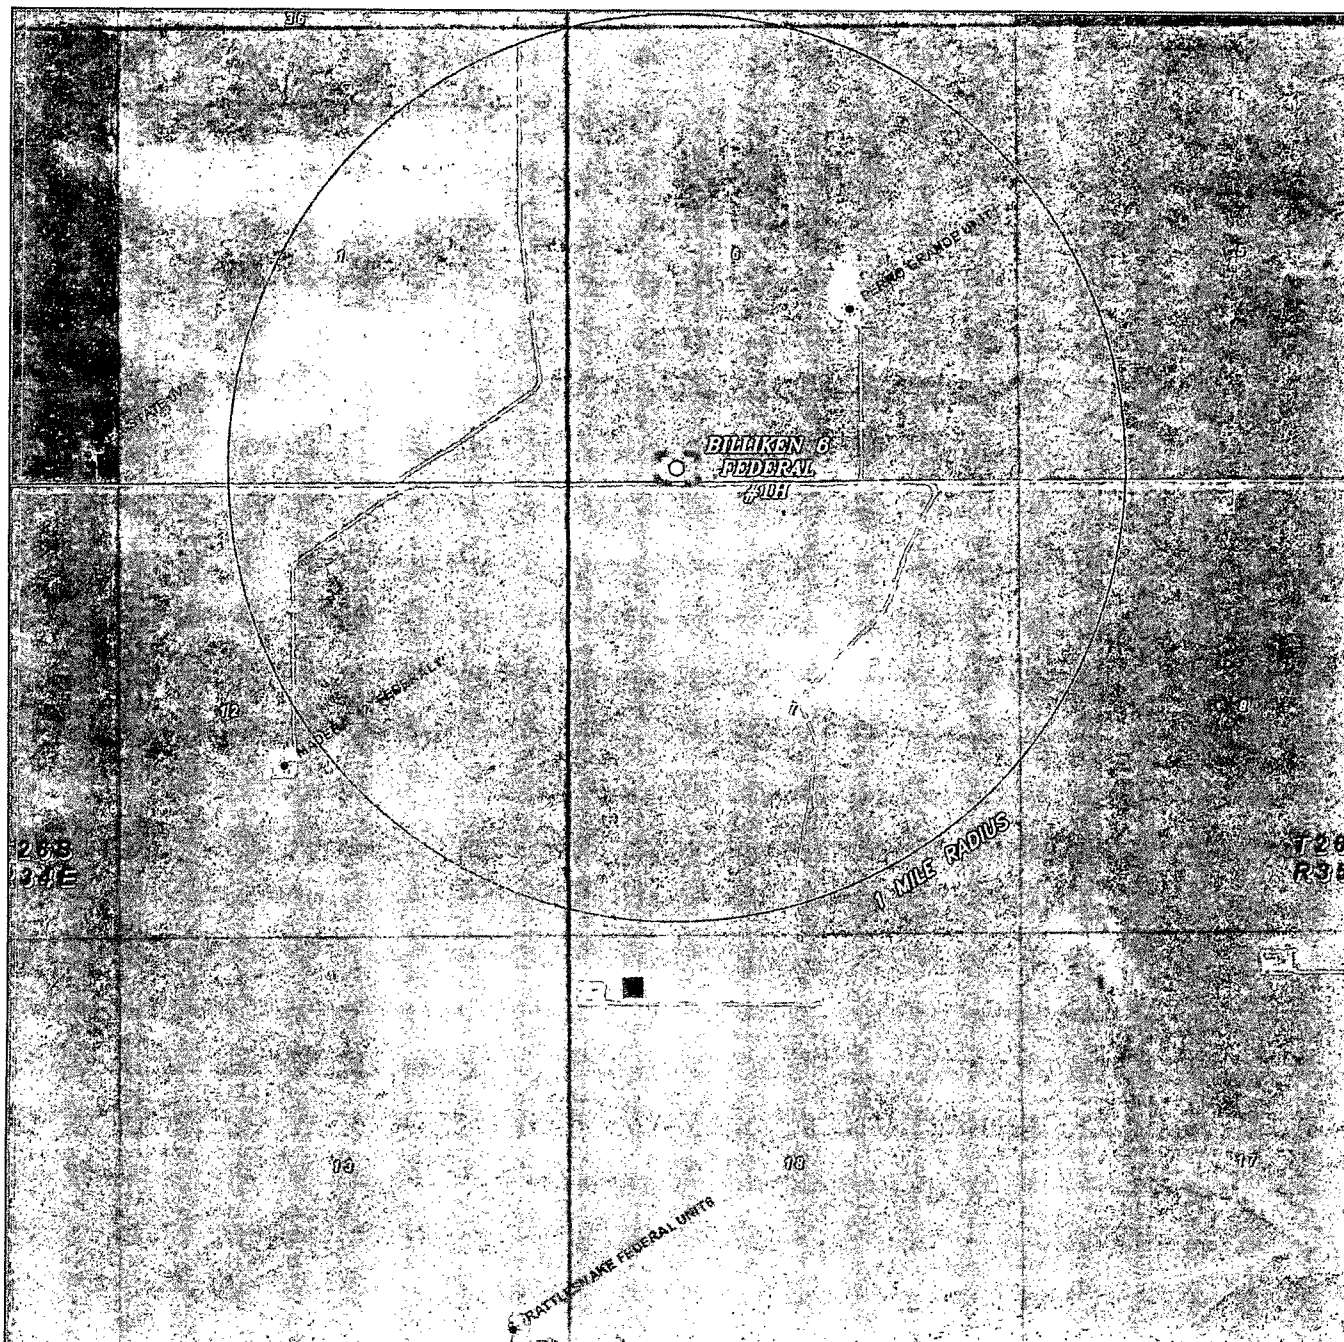

BILLIKEN 6 FEDERAL #1H
 Located 140' FSL and 1295' FWL
 Section 6, Township 26 South, Range 35 East,
 N.M.P.M., Lea County, New Mexico.

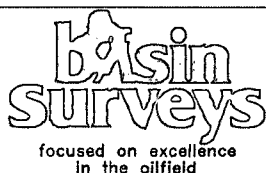

P.O. Box 1786
 1120 N. West County Rd.
 Hobbs, New Mexico 88241
 (575) 393-7316 - Office
 (575) 392-2206 - Fax
 basinsurveys.com

0' 1000' 2000' 3000' 4000'


SCALE: 1" = 2000'

W.O. Number: KAN 30685

Survey Date: 07-26-2014

YELLOW TINT - USA LAND
 BLUE TINT - STATE LAND
 NATURAL COLOR - FEE LAND

devon

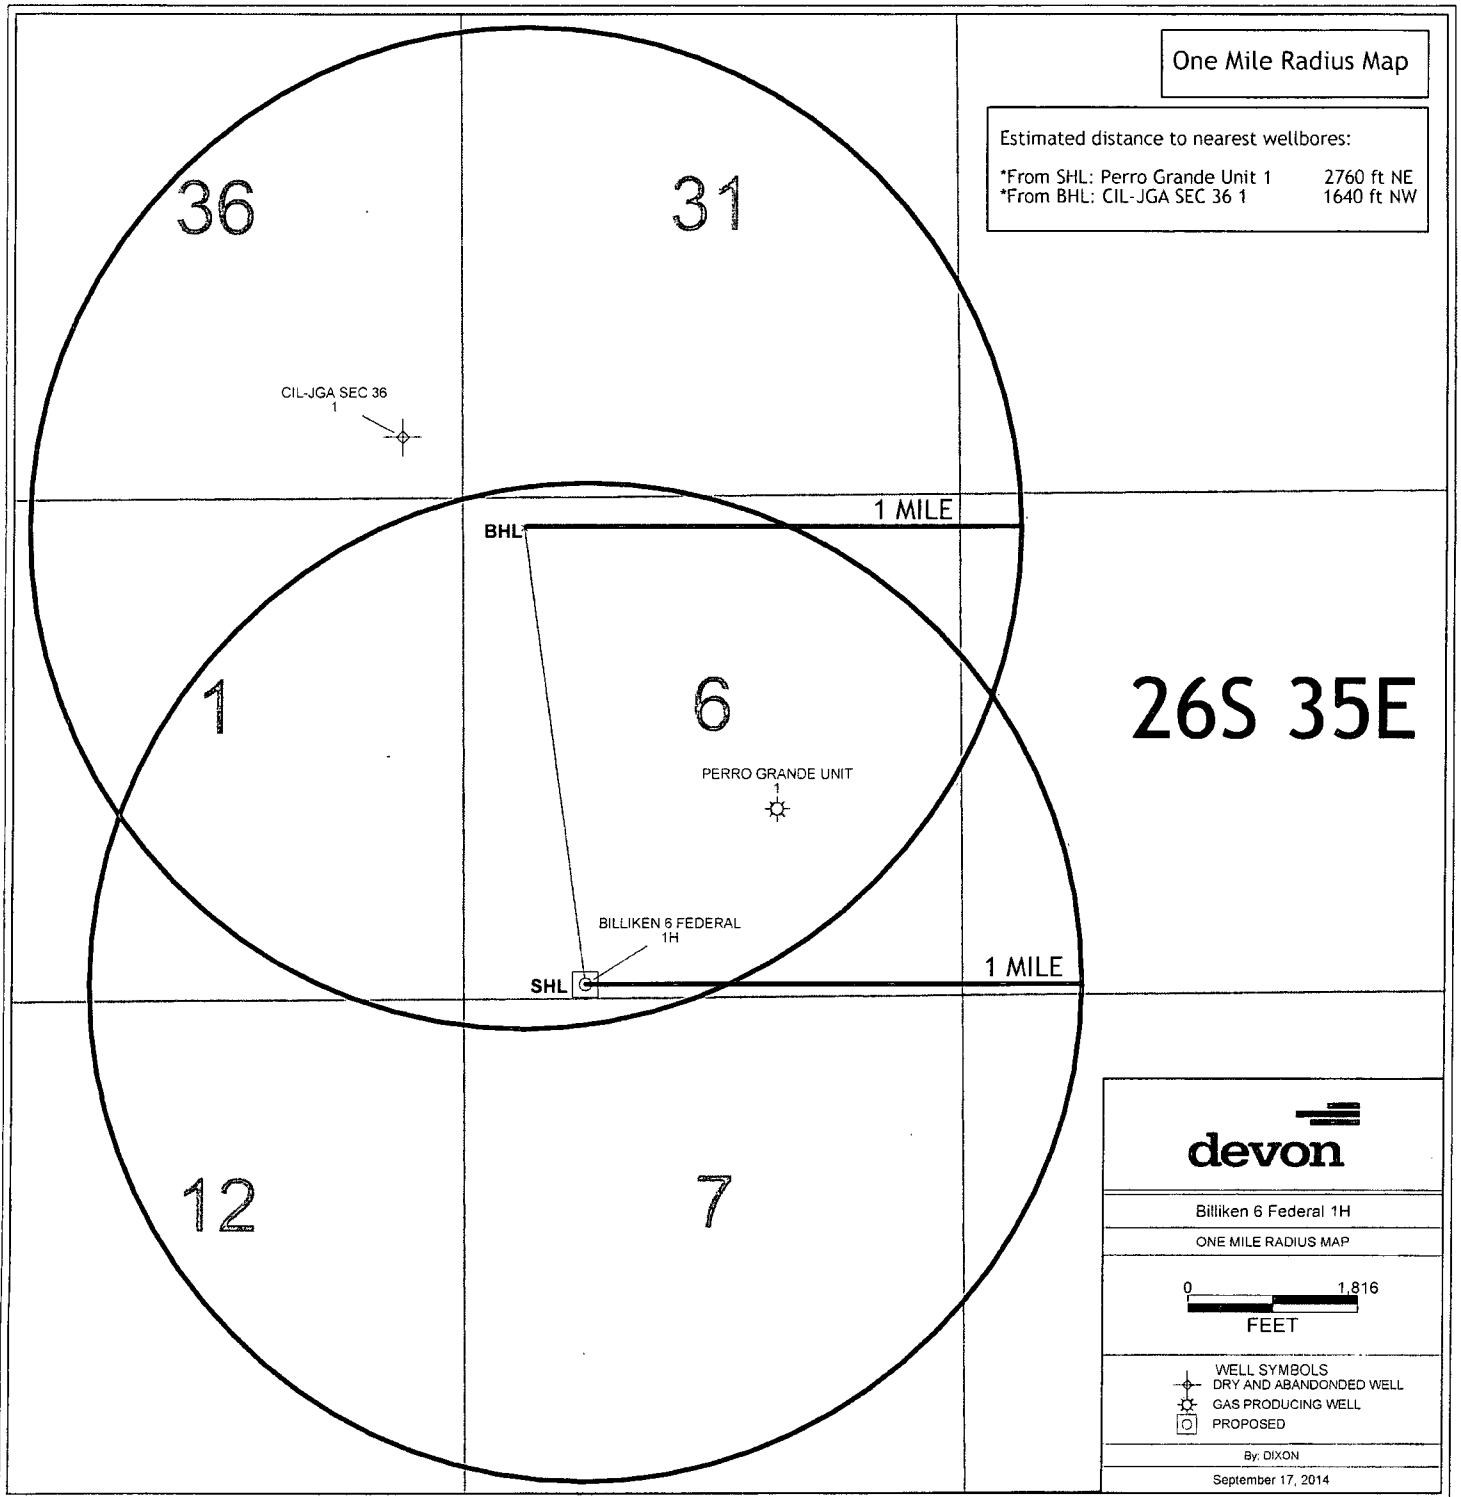

One Mile Radius Map

Estimated distance to nearest wellbores:

*From SHL: Perro Grande Unit 1 2760 ft NE
*From BHL: CIL-JGA SEC 36 1 1640 ft NW

26S 35E