

DISTRICT I
1625 N. French Dr., Hobbs, NM 88240
Phone (575) 393-6161 Fax: (575) 393-0720

DISTRICT II
811 S. First St., Artesia, NM 88210
Phone (505) 748-1283 Fax: (505) 748-9720

DISTRICT III
1000 Rio Brazos Rd., Aztec, NM 87410
Phone (505) 334-6178 Fax: (505) 334-6170

DISTRICT IV
1220 S. St. Francis Dr., Santa Fe, NM 87505
Phone (505) 476-3480 Fax: (505) 476-3482

State of New Mexico
Energy, Minerals and Natural Resources Department

HOBBS OCD

Form C-102
Revised August 1, 2011

Submit one copy to appropriate
District Office

OIL CONSERVATION DIVISION
1220 South St. Francis Dr.
Santa Fe, New Mexico 87505

JUL 21 2015

WELL LOCATION AND ACREAGE DEDICATION PLAT

RECEIVED

☐ AMENDED REPORT

API Number 30-025- 42701	Pool Code 21650	Pool Name EK-BONE SPRING
Property Code 315044	Property Name EK 30 BS2 FEDERAL COM	Well Number 1H
GRID No. 22044	Operator Name McELVAIN ENERGY, INC	Elevation 3893

Surface Location

UL or lot No.	Section	Township	Range	Lot Idn	Feet from the	North/South line	Feet from the	East/West line	County
P	30	18 S	34 E		175	SOUTH	860	EAST	LEA

Bottom Hole Location If Different From Surface

UL or lot No.	Section	Township	Range	Lot Idn	Feet from the	North/South line	Feet from the	East/West line	County
A	30	18 S	34 E		510	NORTH	660	EAST	LEA

Dedicated Acres	Joint or Infill	Consolidation Code	Order No.
160			

NO ALLOWABLE WILL BE ASSIGNED TO THIS COMPLETION UNTIL ALL INTERESTS HAVE BEEN CONSOLIDATED
OR A NON-STANDARD UNIT HAS BEEN APPROVED BY THE DIVISION

N: 628602.5 E: 764399.2 (NAD83)		N: 628621.3 E: 766896.1 (NAD83)		N: 628640.1 E: 769593.2 (NAD83)	
BOTTOM HOLE LOCATION Lat - N 32°43'28.46" Long - W 103°35'35.66" NMSPCE- N 628125.4 E 768938.4 (NAD-83)					
PROJECT AREA →					
PRODUCING AREA →					
SURFACE LOCATION Lat - N 32°42'42.99" Long - W 103°35'37.84" NMSPCE- N 623528.9 E 768784.1 (NAD-83)					
POE					
SL					
3895.0' 3900.9' 3889.3' 3894.3'					
N: 623325.2 E: 764440.6 (NAD83)					
N: 623359.6 E: 769645.7 (NAD83)					

OPERATOR CERTIFICATION

I hereby certify that the information contained herein is true and complete to the best of my knowledge and belief, and that this organization either owns a working interest or unleased mineral interest in the land including the proposed bottom hole location or has a right to drill this well at this location pursuant to a contract with an owner of such a mineral or working interest, or to a voluntary pooling agreement or a compulsory pooling order heretofore entered by the Division.

Signature: Joe T. Janica Date: 03/12/15

Printed Name: joejanica@valornet.com

Email Address:

SURVEYOR CERTIFICATION

I hereby certify that the well location shown on this plat was plotted from field notes of actual surveys made by me or under my supervision and that the same is true and correct to the best of my belief.

DECEMBER 10 2014

Date Surveyed: 12/10/14

Signature: [Signature] of Professional Surveyor 7977


Certificate: [Signature] of Professional Surveyor 7977

Scale: 1" = 1000'

WO Num.: 31340


JUL 22 2015

SECTION 30, TOWNSHIP 18 SOUTH, RANGE 34 EAST, N.M.P.M.,
LEA COUNTY, NEW MEXICO.

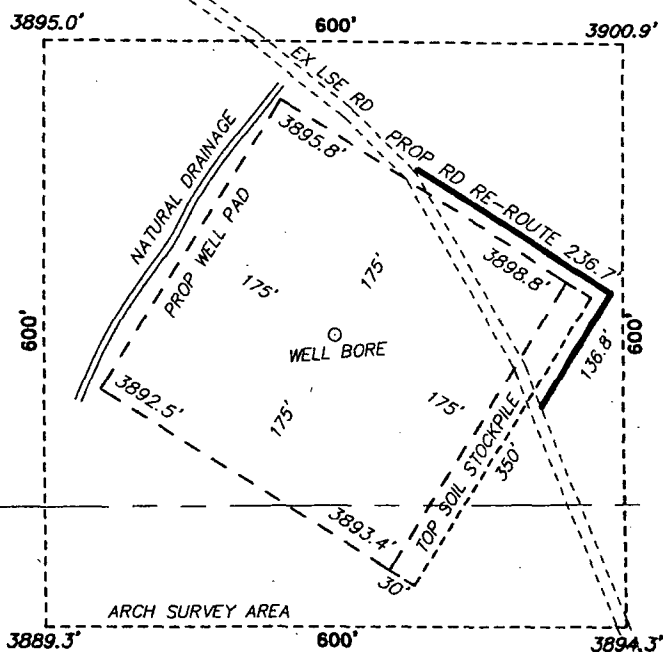

McELVAIN ENERGY, INC
EK 30 BS2 FEDERAL COM 1H
 ELEV. - 3893'
 Lat - N 32°42'42.99"
 Long - W 103°35'37.84"
 NMSPCE- N 623528.9
 E 768784.1
 (NAD-83)

HOBBS, NM IS ±26 MILES TO THE EAST OF LOCATION.

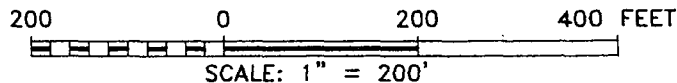

Directions to Location:

FROM JUNCTION OF US 529 AND GEMINI ROAD GO
 NORTHWEST ON US 529 1.6 MILES, TURN
 SOUTHWEST ON LEASE ROAD 1.7 MILES, SOUTHEAST
 ON LEASE ROAD TO PROPOSED LOCATION.



P.O. Box 1786 (575) 393-7316 - Office
 1120 N. West County Rd. (575) 392-2206 - Fax
 Hobbs, New Mexico 88241 basinsurveys.com



McELVAIN ENERGY, INC

REF: EK 30 BS2 FEDERAL COM 1H / WELL PAD TOPO

THE EK 30 BS2 FEDERAL COM 1H LOCATED 175' FROM
 THE SOUTH LINE AND 860' FROM THE EAST LINE OF
 SECTION 30, TOWNSHIP 18 SOUTH, RANGE 34 EAST.

N.M.P.M., LEA COUNTY, NEW MEXICO.

SECTION 30, TOWNSHIP 18 SOUTH, RANGE 34 EAST, N.M.P.M.,
LEA COUNTY, NEW MEXICO.

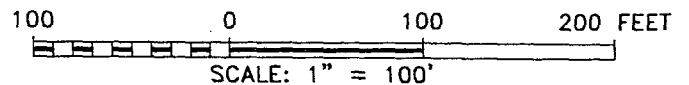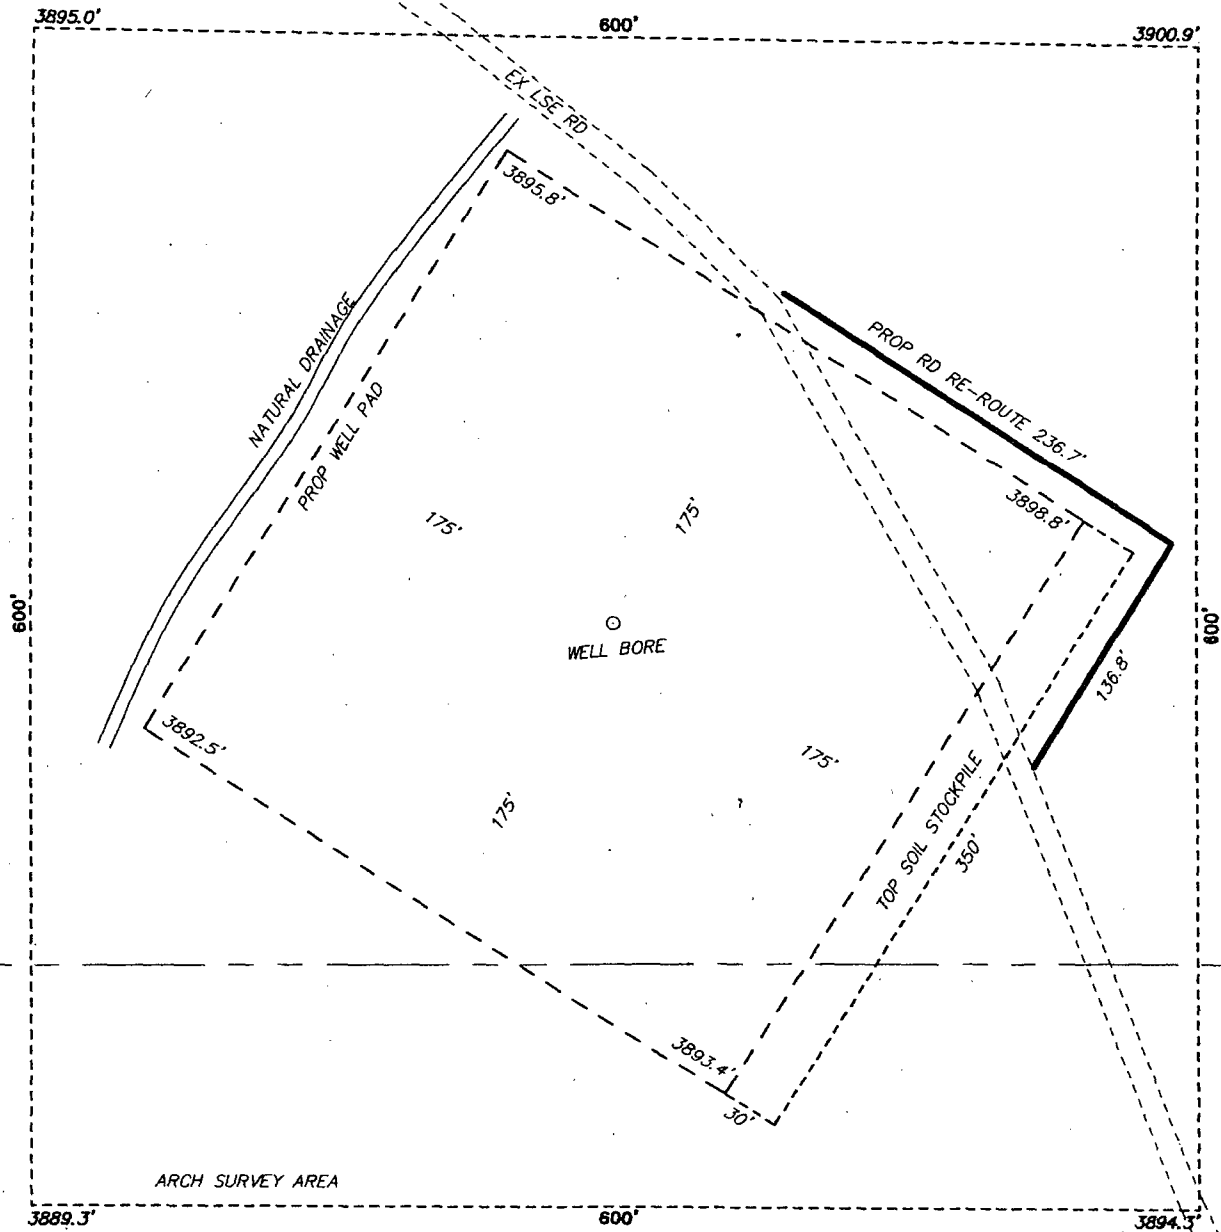

McELVAIN ENERGY, INC

REF: EK 30 BS2 FEDERAL COM 1H / WELL PAD TOPO

THE EK 30 BS2 FEDERAL COM 1H LOCATED 175' FROM
THE SOUTH LINE AND 860' FROM THE EAST LINE OF
SECTION 30, TOWNSHIP 18 SOUTH, RANGE 34 EAST.

N.M.P.M., LEA COUNTY, NEW MEXICO.

**basin
surveys**
focused on excellence
in the oilfield

P.O. Box 1786 (575) 393-7316 - Office
1120 N. West County Rd. (575) 392-2206 - Fax
Hobbs, New Mexico 88241 basinsurveys.com

W.O. Number: 31340



Drawn By: K. NORRIS

Date: 12-18-2014

Survey Date: 12-10-2014

Sheet 1 of 1 Sheet

SECTION 30, TOWNSHIP 18 SOUTH, RANGE 34 EAST, N.M.P.M.,
LEA COUNTY, NEW MEXICO.

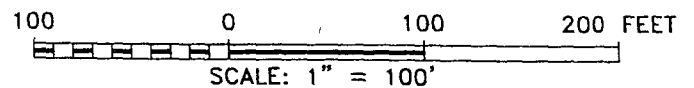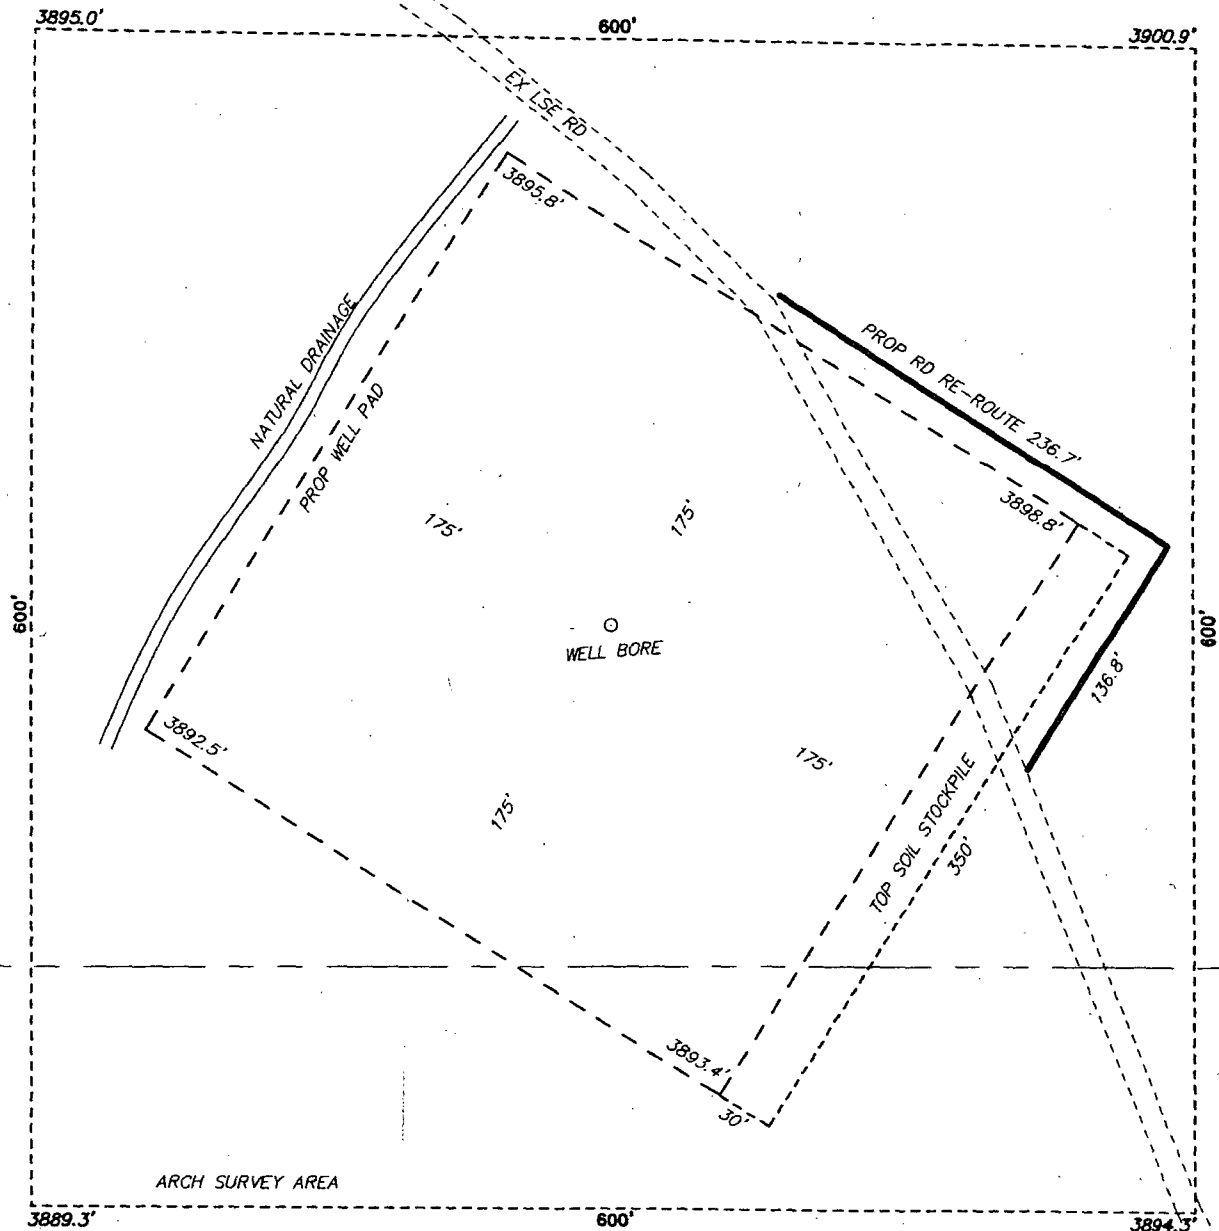

McELVAIN ENERGY, INC

REF: EK 30 BS2 FEDERAL COM 1H / WELL PAD TOPO

THE EK 30 BS2 FEDERAL COM 1H LOCATED 175' FROM
THE SOUTH LINE AND 860' FROM THE EAST LINE OF
SECTION 30, TOWNSHIP 18 SOUTH, RANGE 34 EAST.

N.M.P.M., LEA COUNTY, NEW MEXICO.

basin
surveys
focused on excellence
in the oilfield

P.O. Box 1786 (575) 393-7316 - Office
1120 N. West County Rd. (575) 392-2206 - Fax
Hobbs, New Mexico 88241 basin-surveys.com


W.O. Number: 31340

Drawn By: K. NORRIS

Date: 12-18-2014

Survey Date: 12-10-2014

Sheet 1 of 1 Sheet

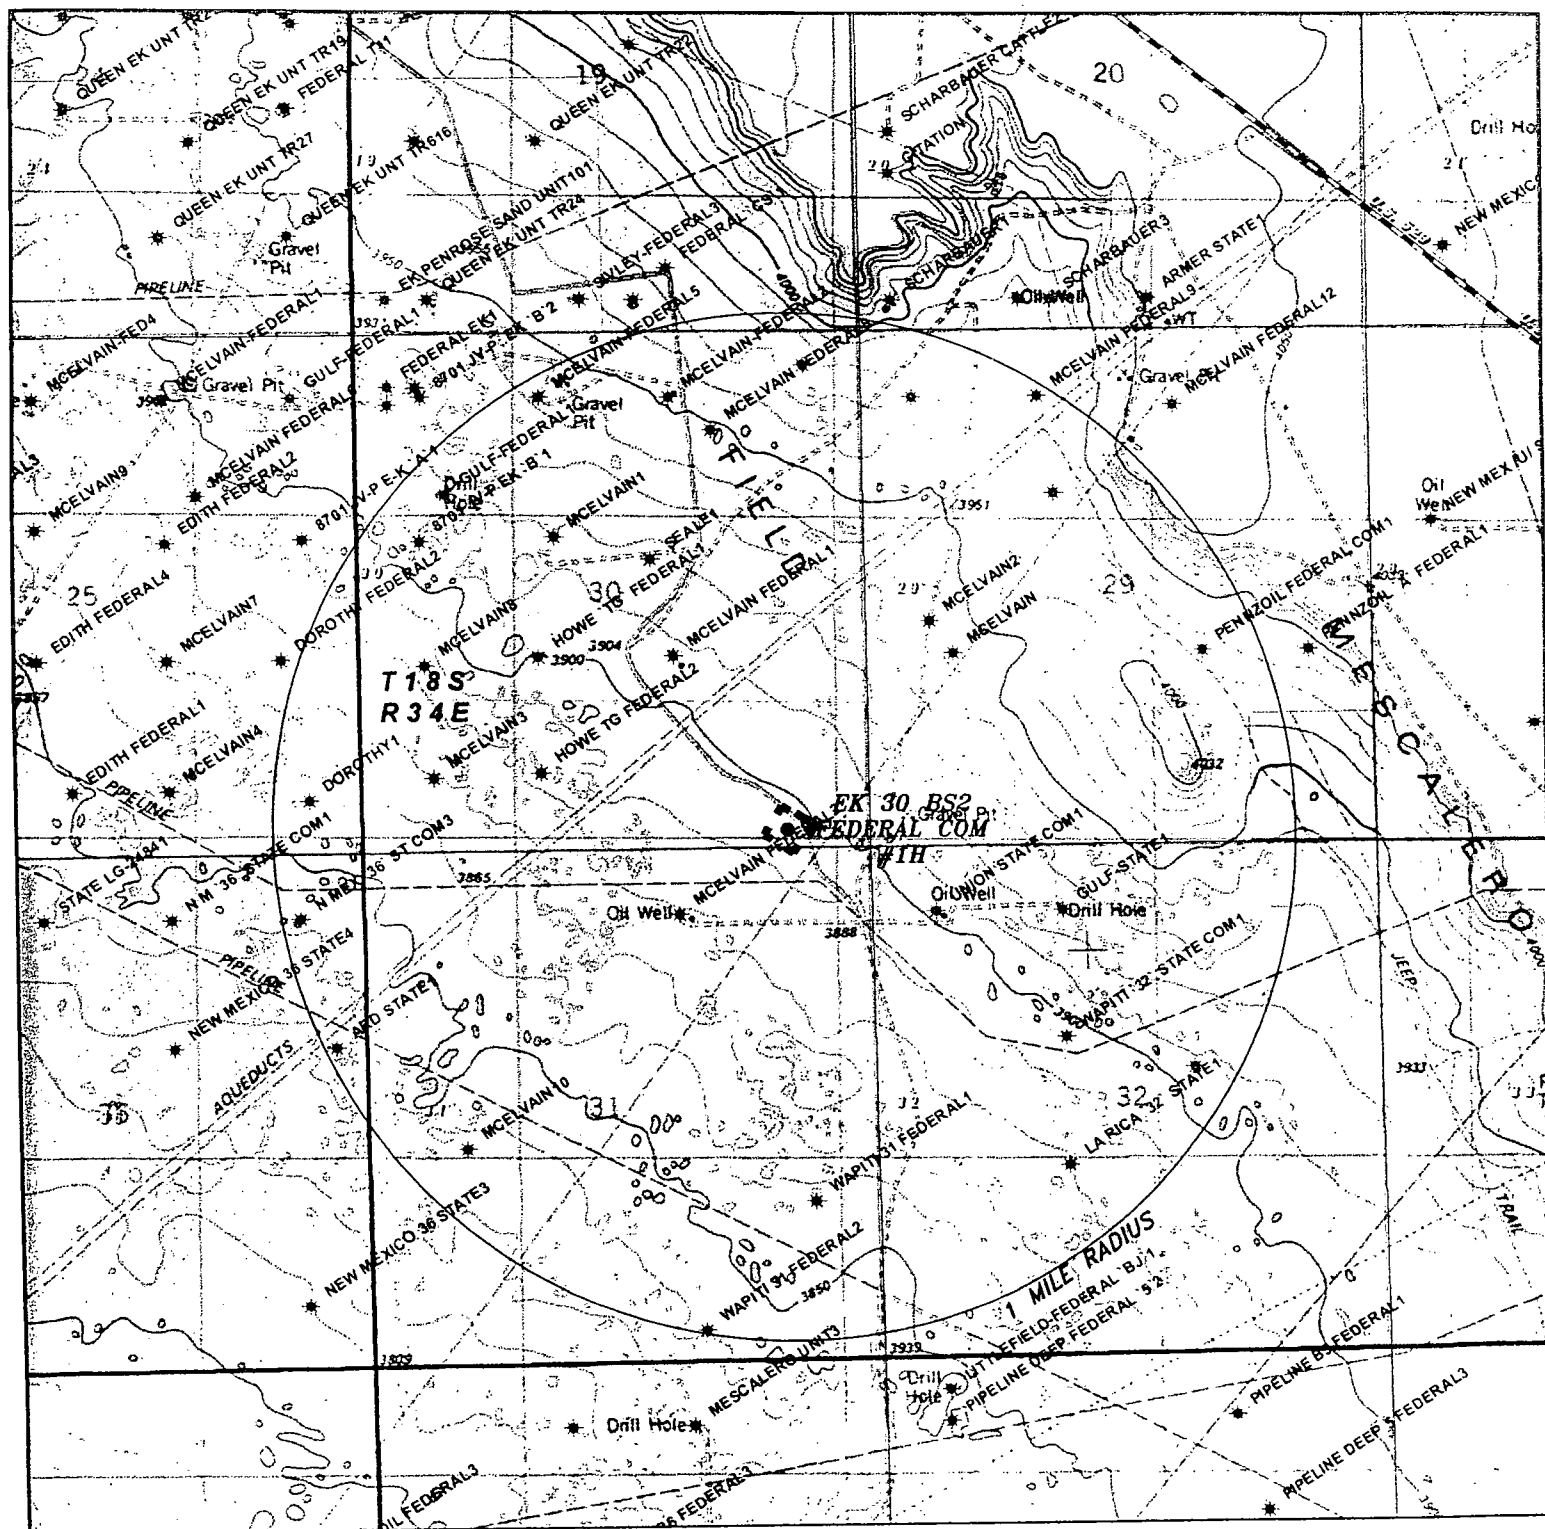

EK 30 BS2 FEDERAL COM 1H
 Located 175' FSL and 860' FEL
 Section 30, Township 18 South, Range 34 East,
 N.M.P.M., Lea County, New Mexico.


basin
surveys

focused on excellence
 in the oilfield

P.O. Box 1786
 1120 N. West County Rd.
 Hobbs, New Mexico 88241
 (575) 393-7316 - Office
 (575) 392-2206 - Fax
 basinsurveys.com

0' 1000' 2000' 3000' 4000'
 SCALE: 1" = 2000'
 W.O. Number: KAN 31340
 Survey Date: 12-10-2014
 YELLOW TINT - USA LAND
 BLUE TINT - STATE LAND
 NATURAL COLOR - FEE LAND

McELVAIN
ENERGY, INC

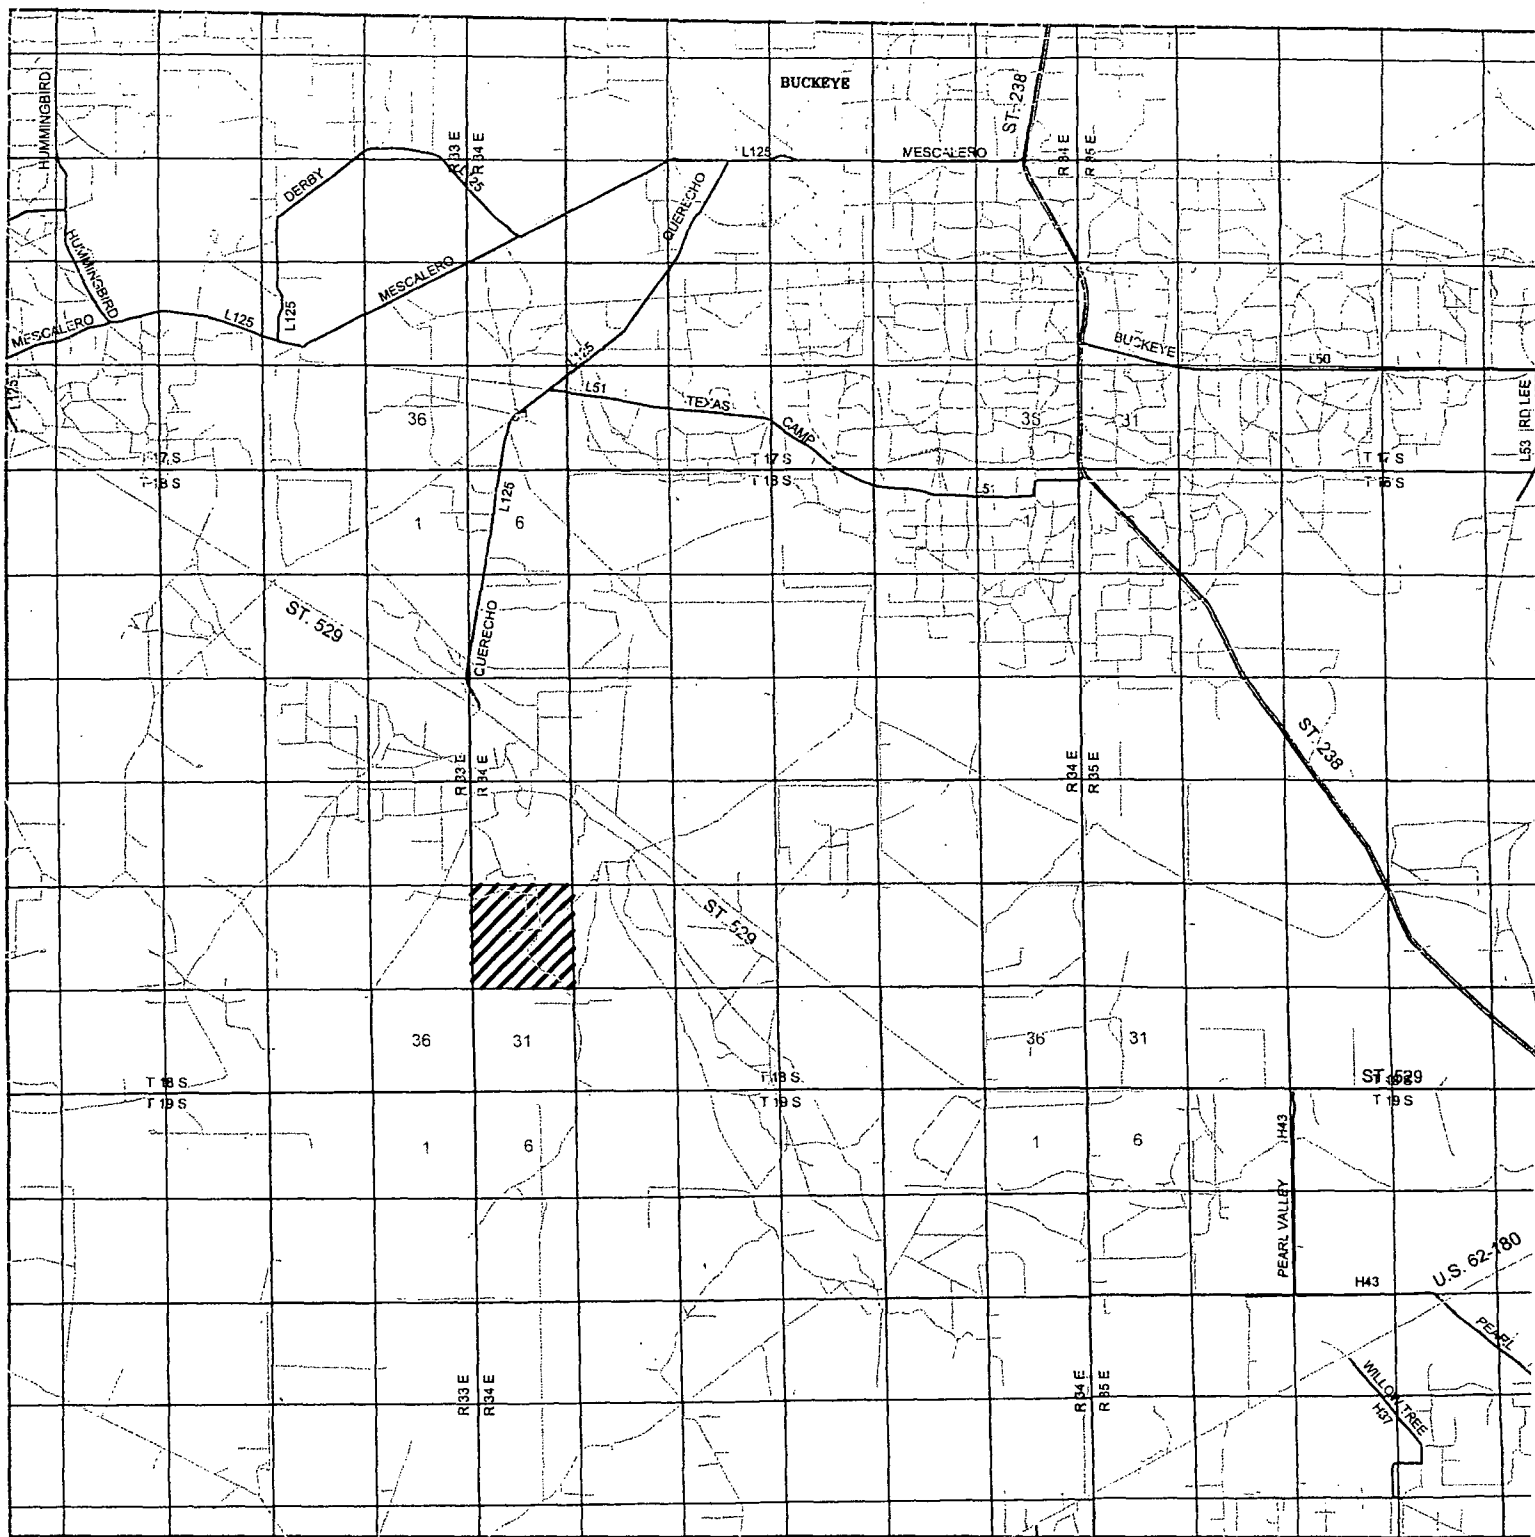

EK 30 BS2 FEDERAL COM 1H
 Located 175' FSL and 860' FEL
 Section 30, Township 18 South, Range 34 East,
 N.M.P.M., Lea County, New Mexico.

basin
surveys
 focused on excellence
 in the oilfield

P.O. Box 1786
 1120 N. West County Rd.
 Hobbs, New Mexico 88241
 (575) 393-7316 - Office
 (575) 392-2206 - Fax
 basinsurveys.com

0 1 MI 2 MI 3 MI 4 MI


SCALE: 1" = 2 MILES

W.O. Number: KAN 31340

Survey Date: 12-10-2014

YELLOW TINT - USA LAND
 BLUE TINT - STATE LAND
 NATURAL COLOR - FEE LAND

McELVAIN
ENERGY, INC

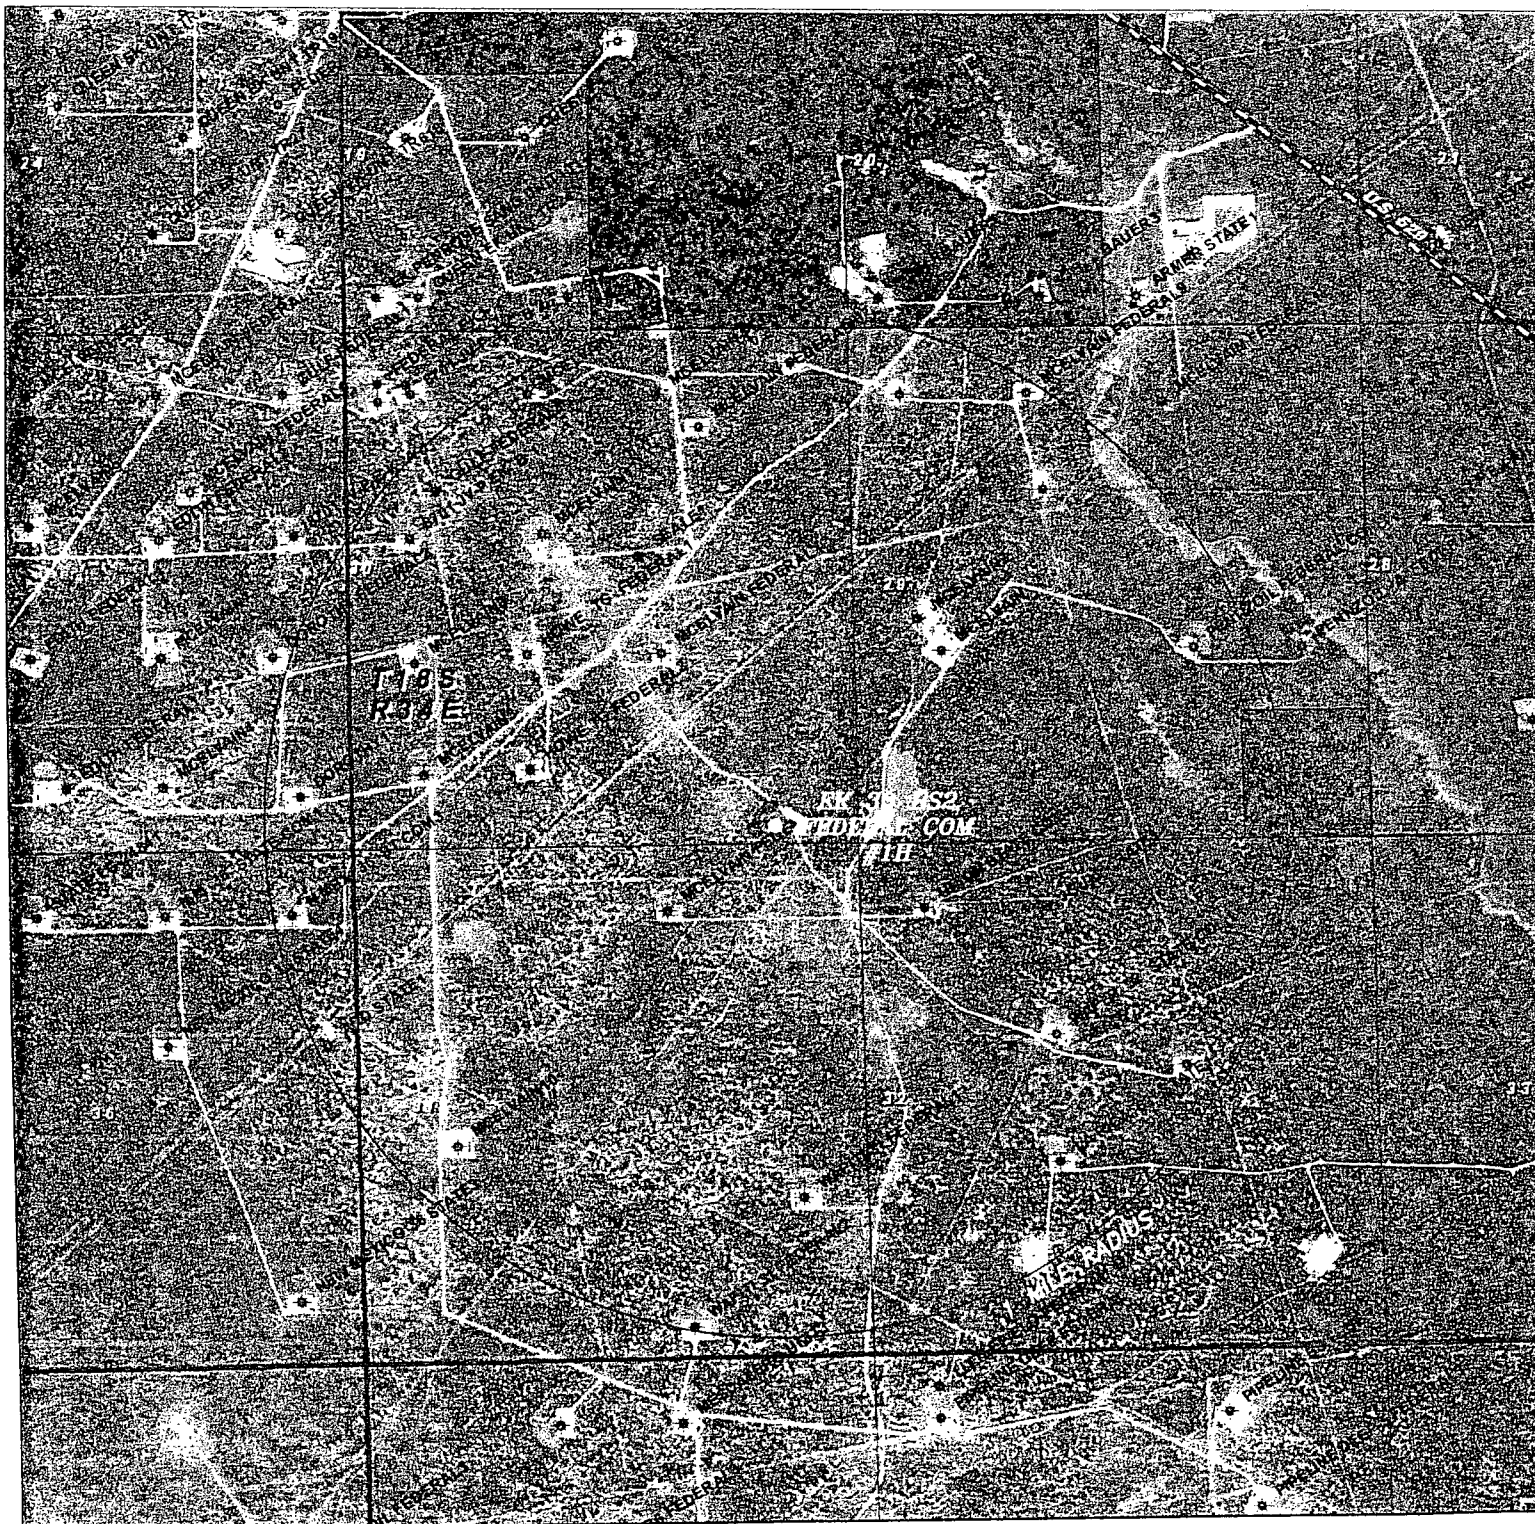


EK 30 BS2 FEDERAL COM 1H

Located 175' FSL and 860' FEI

Section 30, Township 18 South, Range 34 East,

N.M.P.M., Lea County, New Mexico

McELVAIN
ENERGY, INC

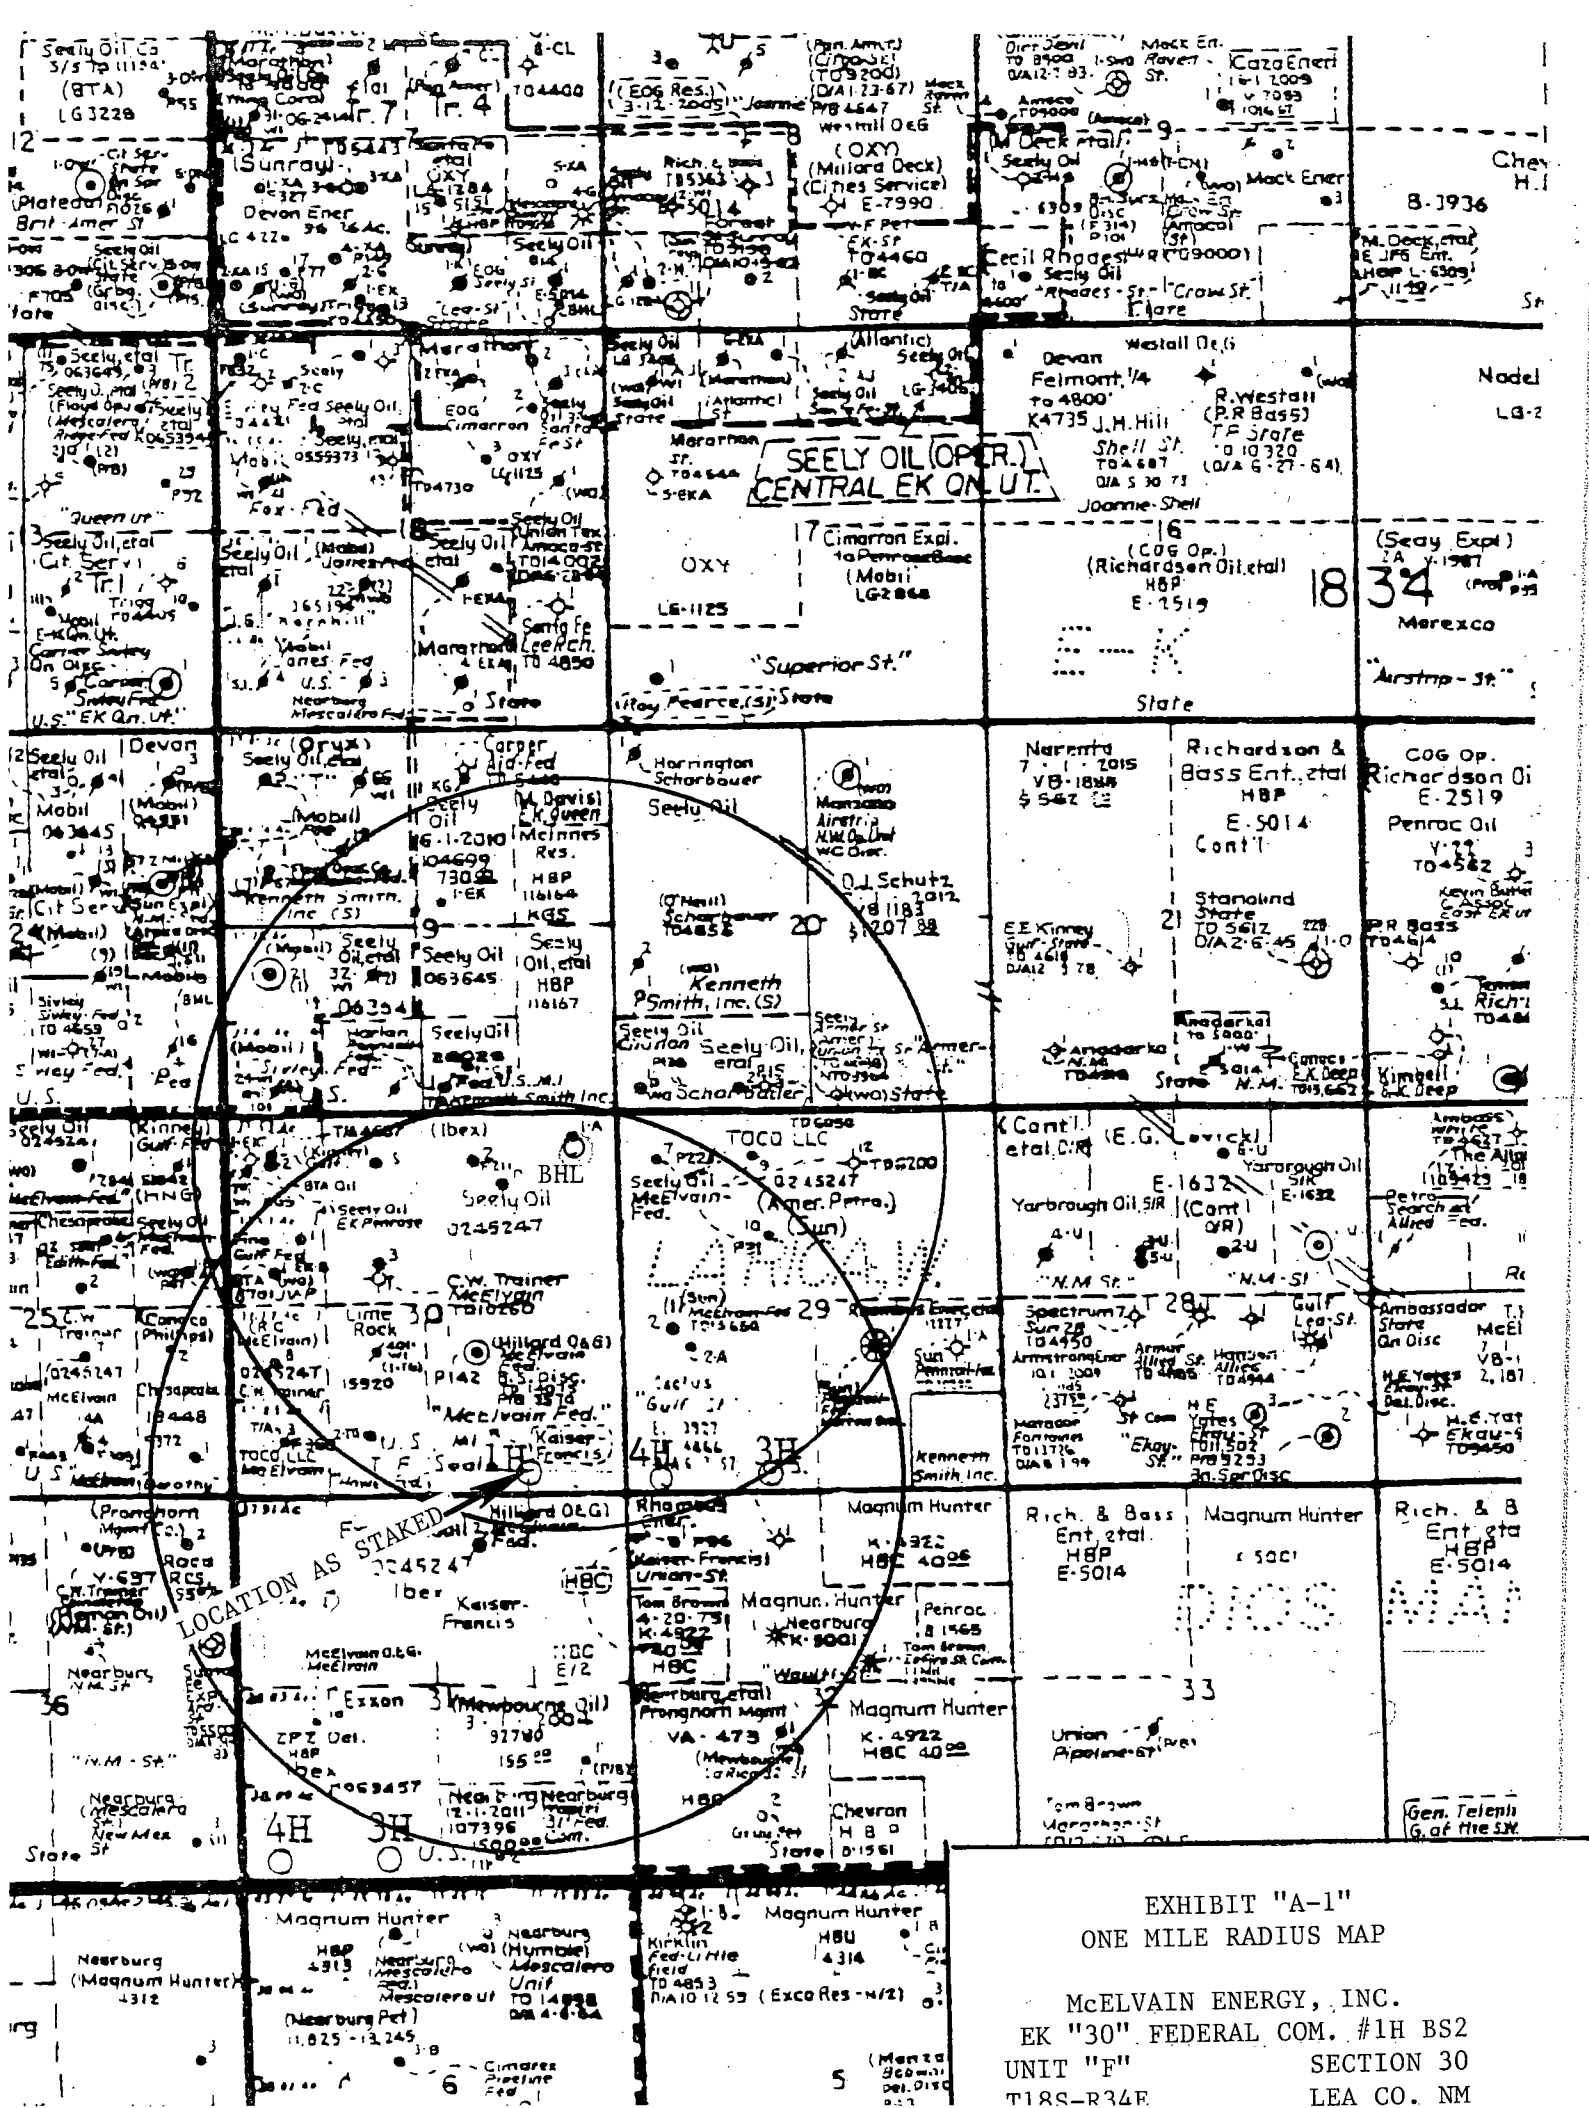

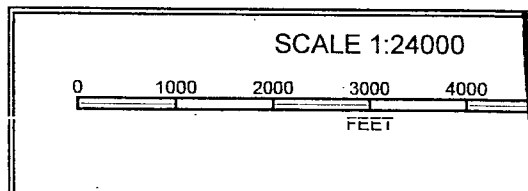
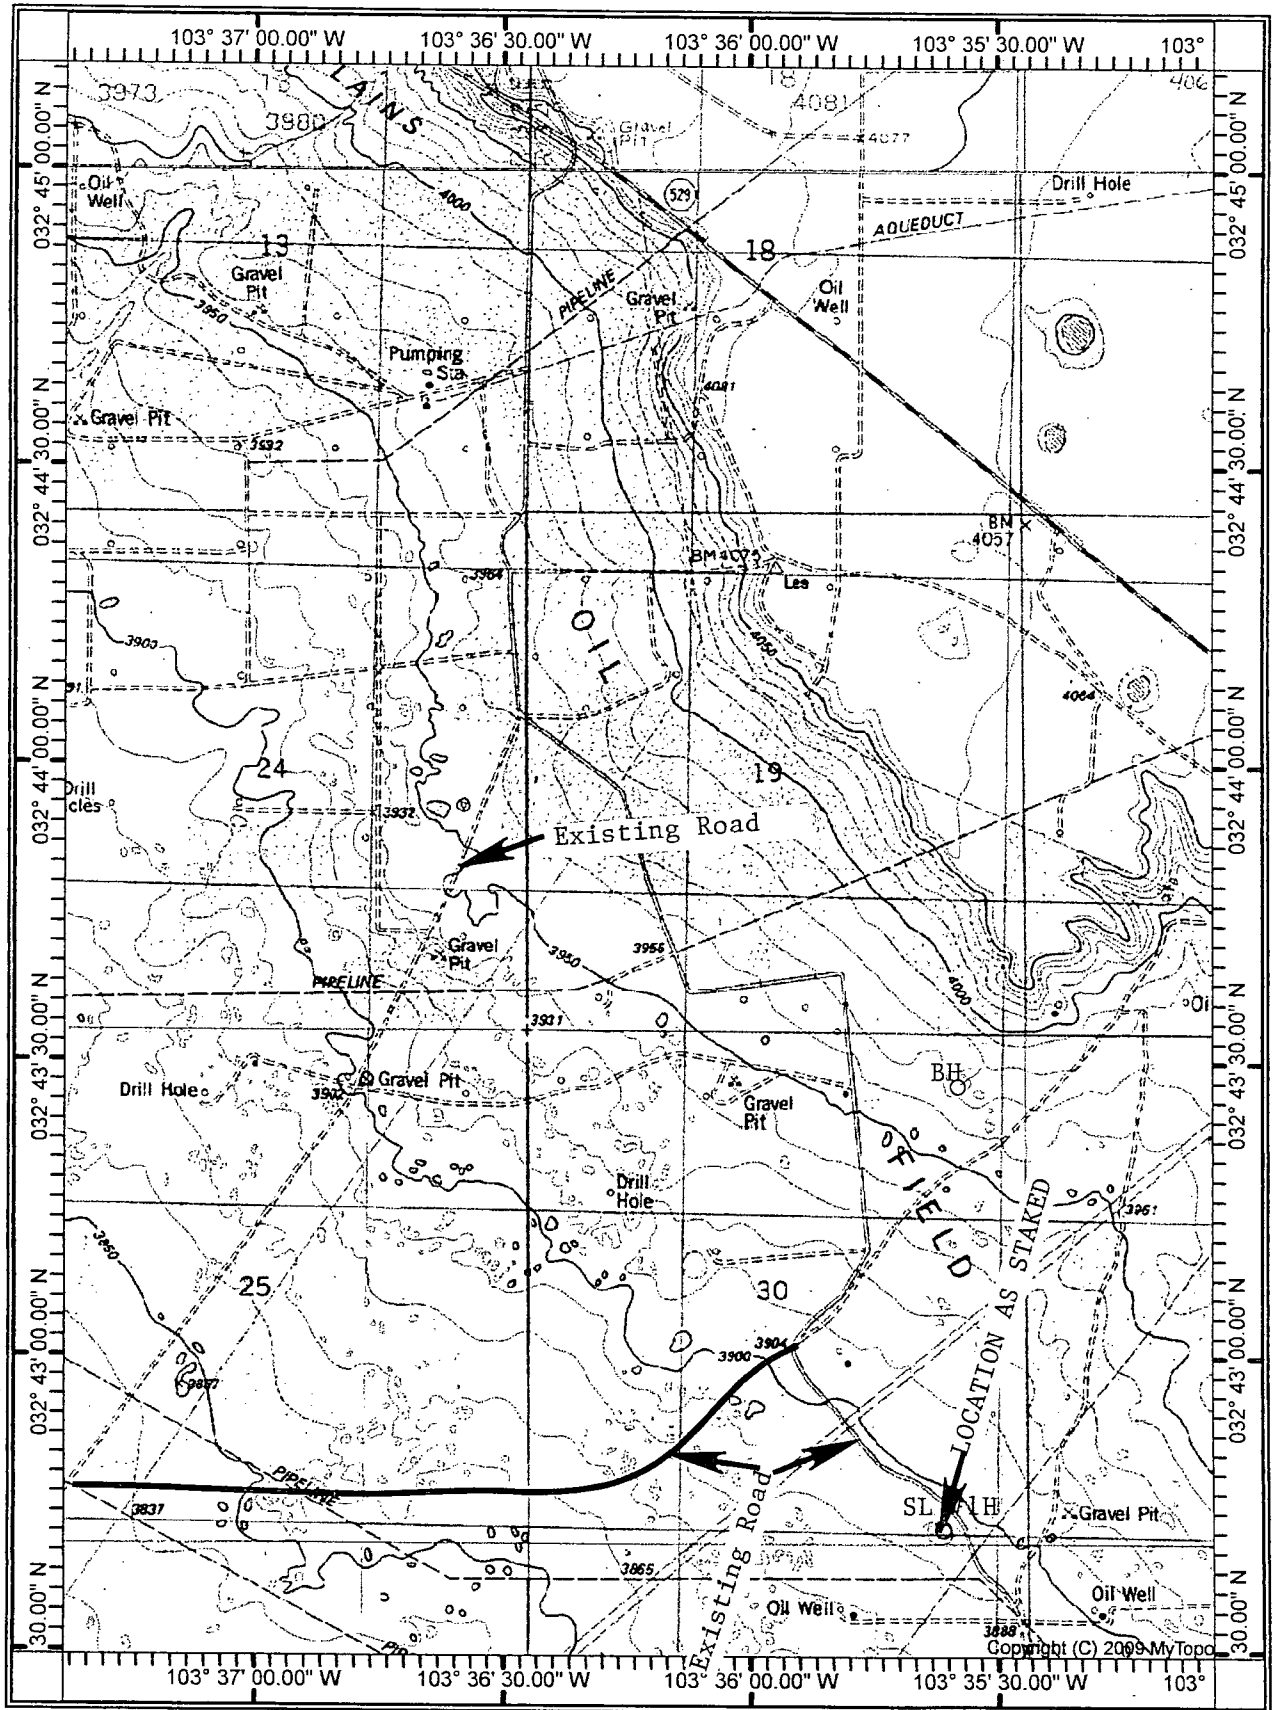


EXHIBIT "C"
 TOPOGRAPHIC MAP SHOWING
 ROADS & DIRECTIONS TO
 McELVAIN ENERGY, INC.
 EK "30" FEDERAL COM. #1HBS2
 UNIT "P" SECTION 30

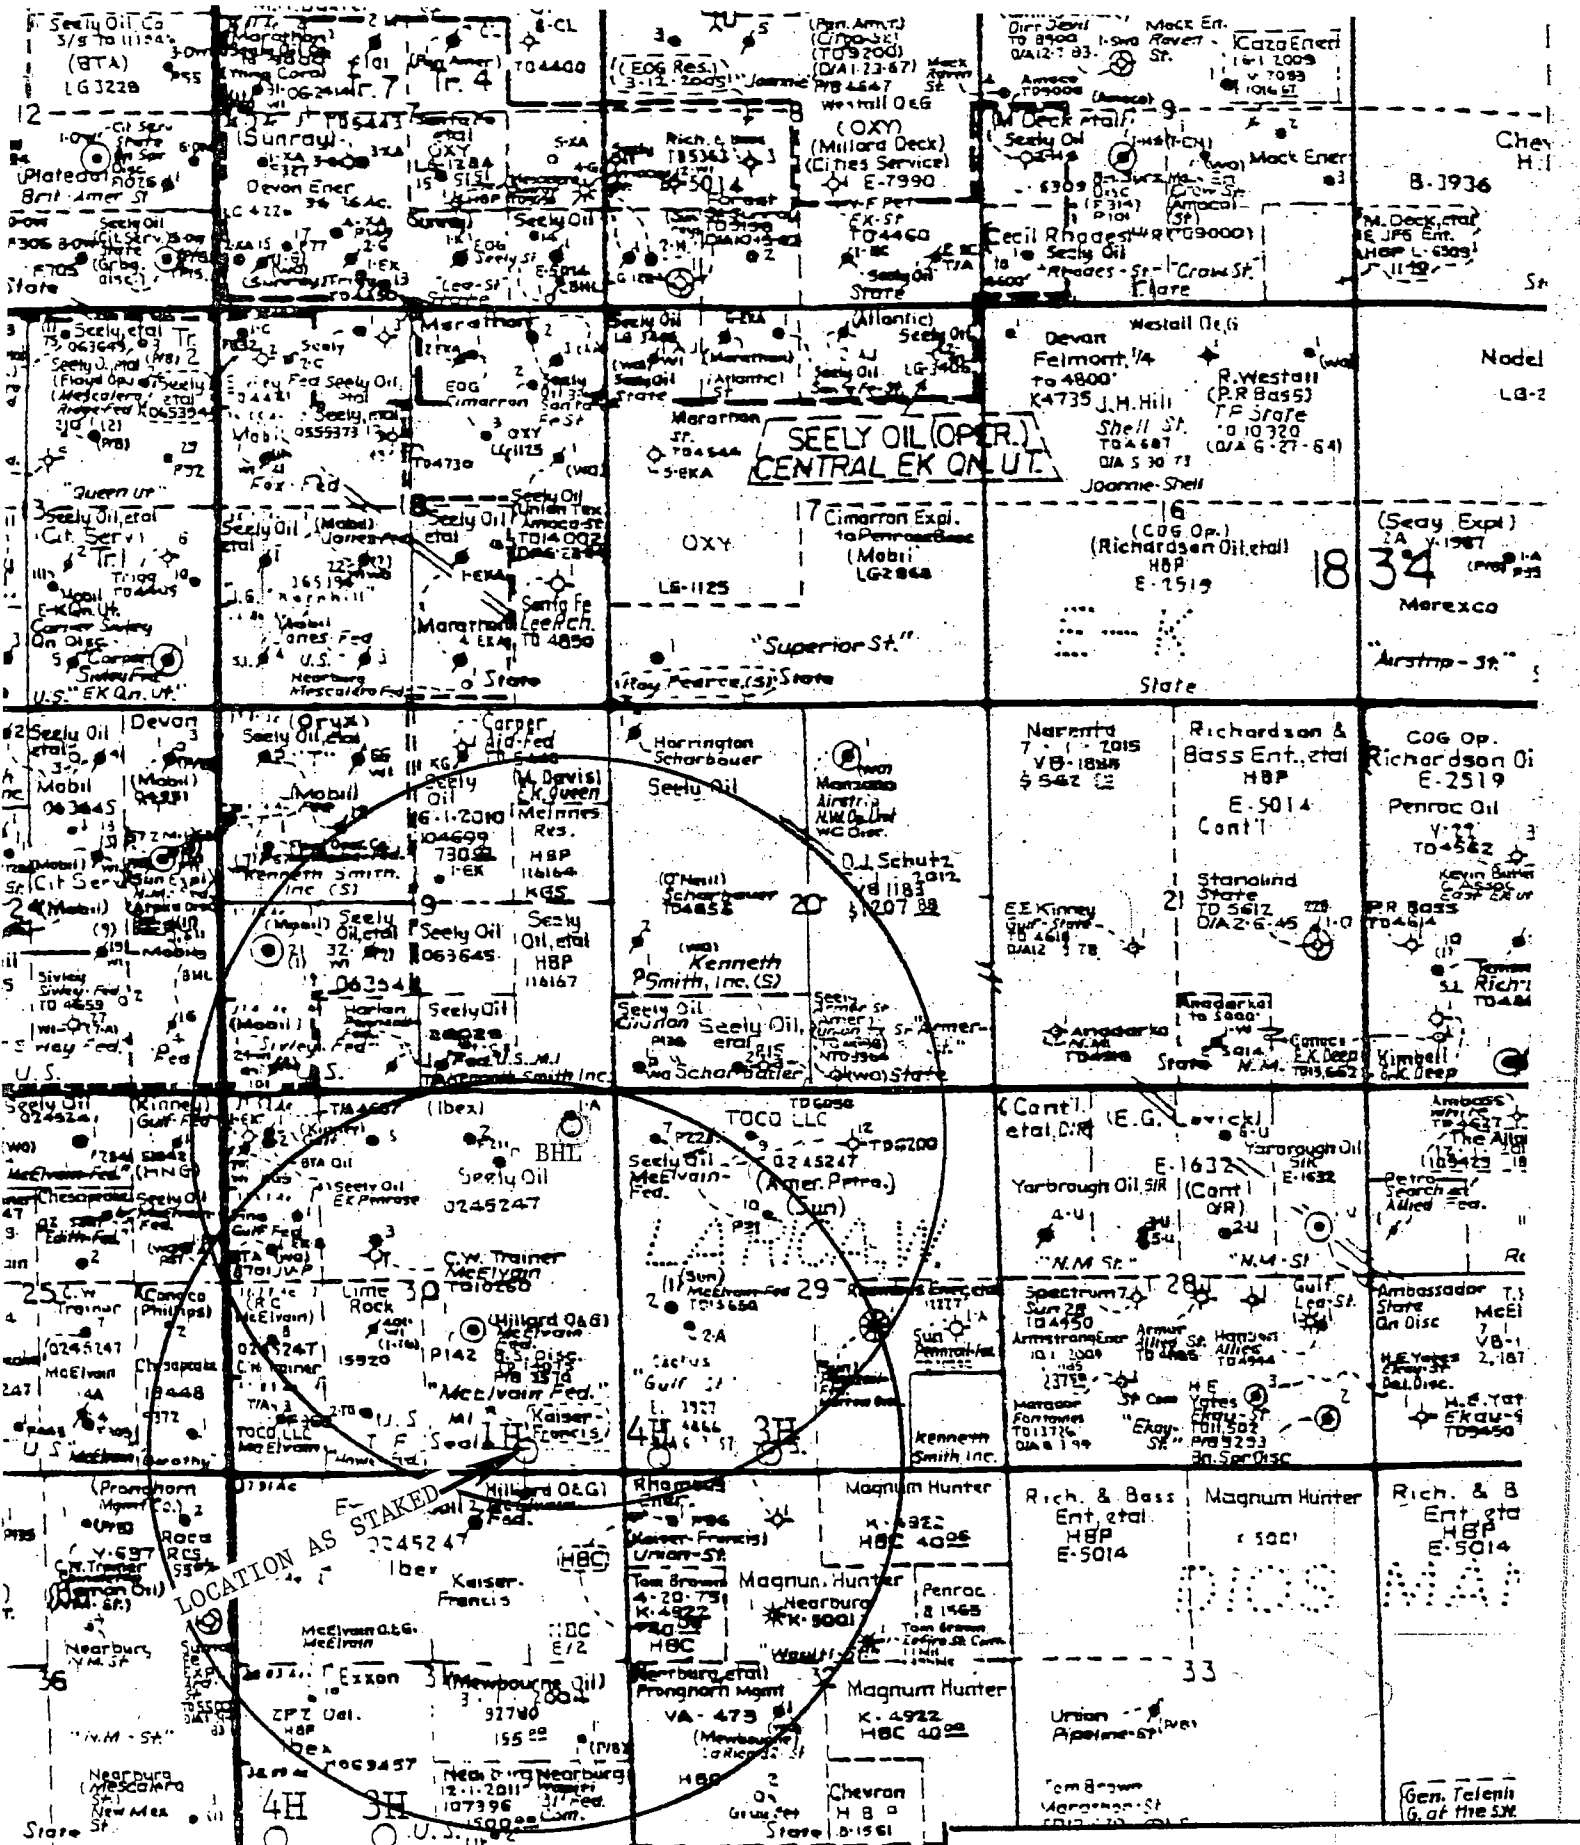


EXHIBIT "A-1"
ONE MILE RADIUS MAP

McELVAIN ENERGY, INC.
EK "30" FEDERAL COM. #1H BS2
UNIT "F" SECTION 30
T1RS-R34E LEA CO. NM