

District I
1625 N. French Dr., Hobbs, NM 88240
Phone: (575) 393-6161 Fax: (575) 393-0720
District II
811 S. First St., Artesia, NM 88210
Phone: (575) 748-1283 Fax: (575) 748-9720
District III
1000 Rio Brazos Road, Aztec, NM 87410
Phone: (505) 334-6178 Fax: (505) 334-6170
District IV
1220 S. St. Francis Dr., Santa Fe, NM 87505
Phone: (505) 476-3460 Fax: (505) 476-3462

State of New Mexico
Energy, Minerals & Natural Resources Department
OIL CONSERVATION DIVISION
1220 South St. Francis Dr.
Santa Fe, NM 87505

Form C-102
Revised August 1, 2011
Submit one copy to appropriate
District Office

AMENDED REPORT

WELL LOCATION AND ACREAGE DEDICATION PLAT

¹ API Number 30-025-42724		² Pool Code 62180	³ Pool Name Vacuum; Grayburg, San Andres	
⁴ Property Code 31172	⁵ Property Name EAST VACUUM GBSA UNIT 3345			⁶ Well Number 521W
⁷ OGRID No. 217817	⁸ Operator Name ConocoPhillips Company			⁹ Elevation 3946'


¹⁰ Surface Location

UL or lot no.	Section	Township	Range	Lot Idn	Feet from the	North/South line	Feet from the	East/West line	County
N	33	17S	35E		991	SOUTH	2290	WEST	LEA

¹¹ Bottom Hole Location If Different From Surface

UL or lot no.	Section	Township	Range	Lot Idn	Feet from the	North/South line	Feet from the	East/West line	County
¹² Dedicated Acres 40		¹³ Joint or Infill		¹⁴ Consolidation Code		¹⁵ Order No. WFX-945			

No allowable will be assigned to this completion until all interests have been consolidated or a non-standard unit has been approved by the division.

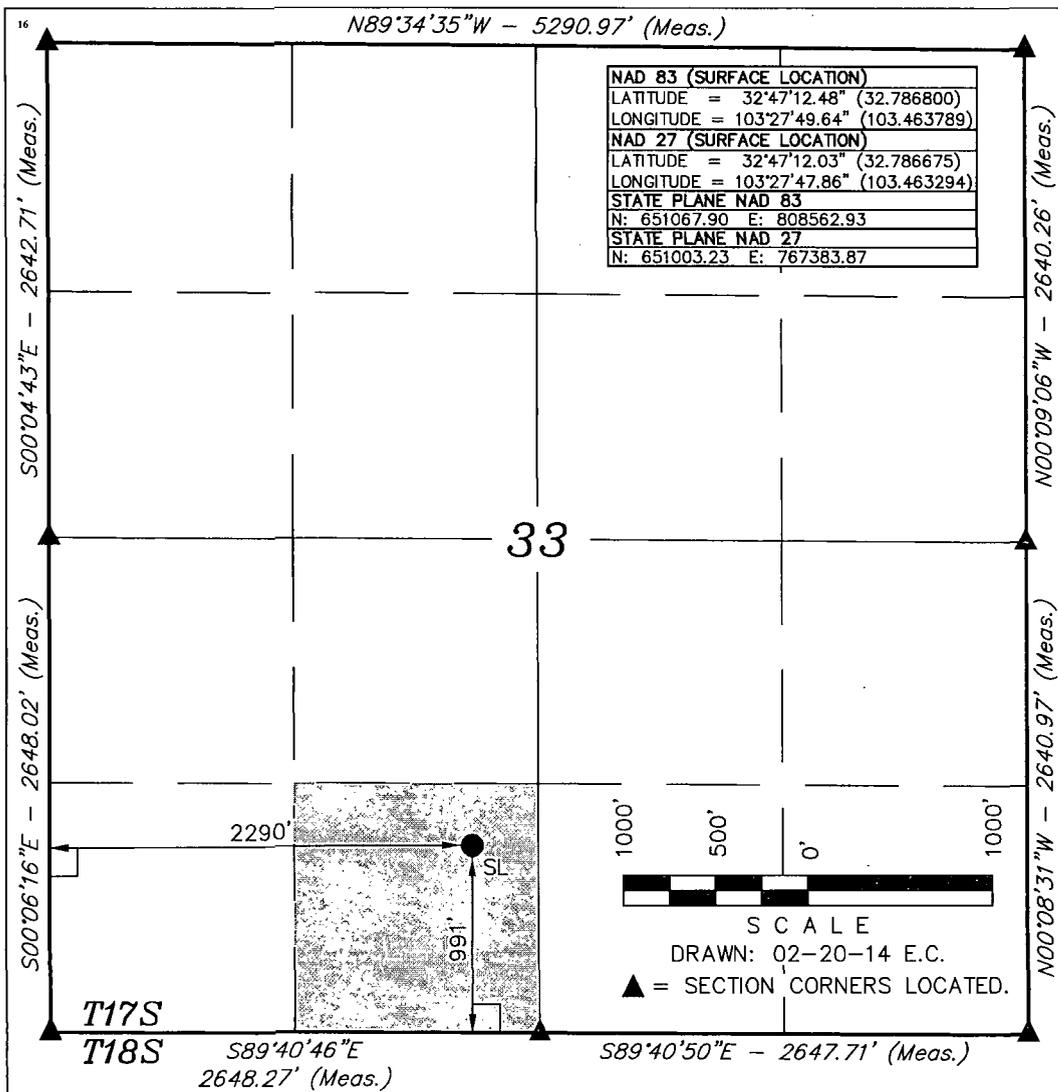

¹⁷ OPERATOR CERTIFICATION
I hereby certify that the information contained herein is true and complete to the best of my knowledge and belief, and that this organization either owns a working interest or unleased mineral interest in the land including the proposed bottom hole location or has a right to drill this well at this location pursuant to a contract with an owner of such a mineral or working interest, or to a voluntary pooling agreement or a compulsory pooling order heretofore entered by the division.


Susan B. Maunder
Signature Date 7/27/15
Susan B. Maunder
Printed Name
Susan.B.Maunder@cop.com
E-mail Address

¹⁸ SURVEYOR CERTIFICATION
I hereby certify that the well location shown on this plat was plotted from field notes of actual surveys made by me or under my supervision, and that the same is true and correct to the best of my belief.

February 13, 2014
Date of Survey
Signature and Seal of Professional Surveyor:
Nelson J. Marshall
12446
PROFESSIONAL SURVEYOR
NEW MEXICO
Nelson J. Marshall
02-28-14
Certificate Number:


AUG 04 2015

Am.

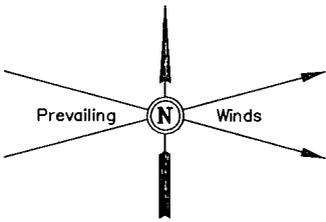

EI. 3946.1'
(NAD 83)
Lat: 32.787214°
Long: 103.463583°

EI. 3947.2'
(NAD 83)
Lat: 32.787036°
Long: 103.464386°

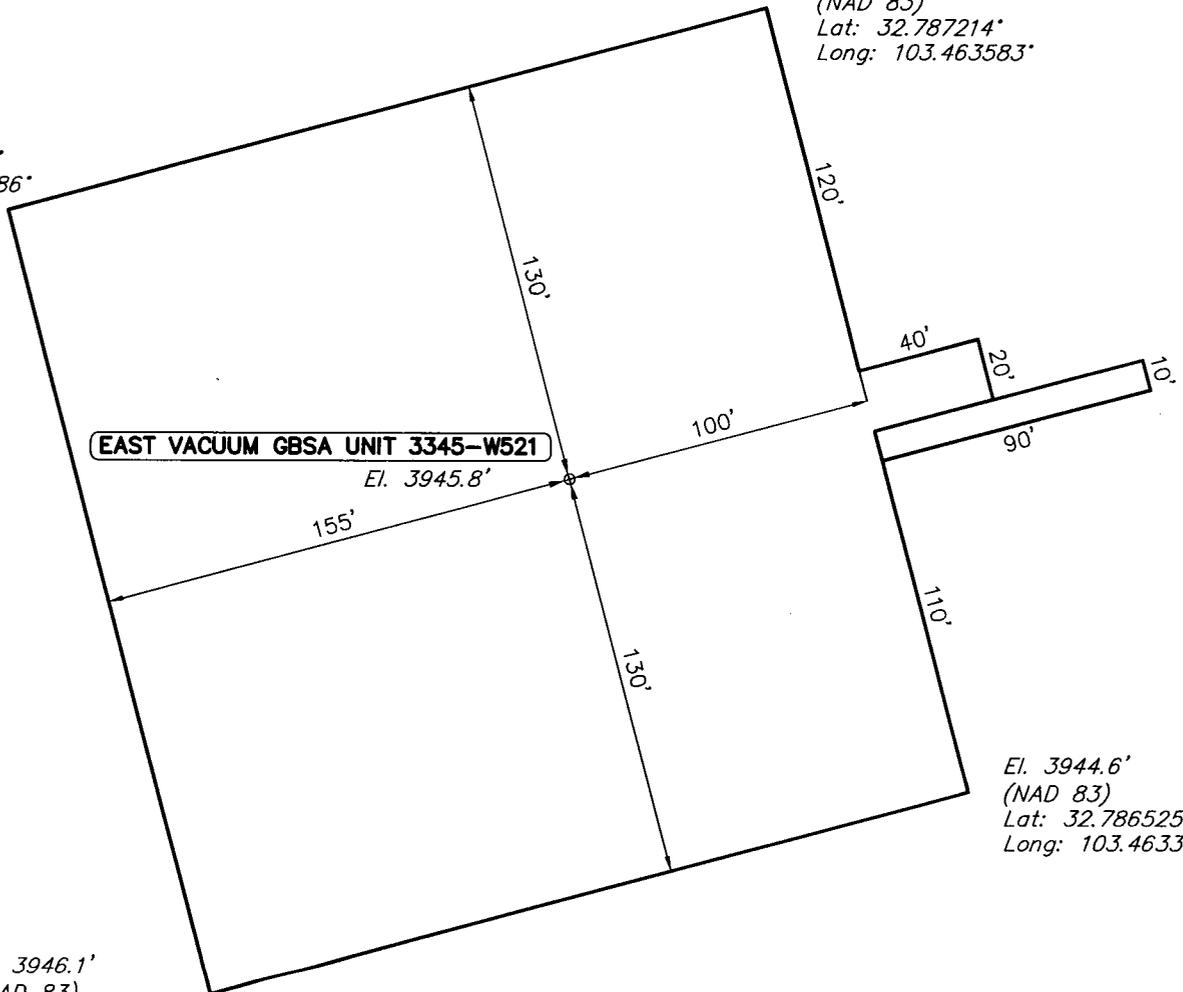

EI. 3944.6'
(NAD 83)
Lat: 32.786525°
Long: 103.463367°

EI. 3946.1'
(NAD 83)
Lat: 32.786344°
Long: 103.464167°

EAST VACUUM GBSA UNIT 3345-W521

EI. 3945.8'

ELEV. UNGRADED GROUND AT LOC. STAKE = 3945.8'

NOTES:

- Flare pit is to be located a min. of 100' from the well head.
- Underground utilities shown on this sheet are for visualization purposes only, actual locations to be determined prior to construction.

ConocoPhillips

ConocoPhillips Company

EAST VACUUM GBSA UNIT 3345-W521
SECTION 33, T17S, R35E, N.M.P.M.
991' FSL 2290' FWL

DRAWN BY: E.C.

SCALE: 1" = 60'

DATE: 02-20-14


REVISED:



Corporate Office * 85 South 200 East
Vernal, UT 84078 * (435) 789-1017

LOCATION LAYOUT

FIGURE #1

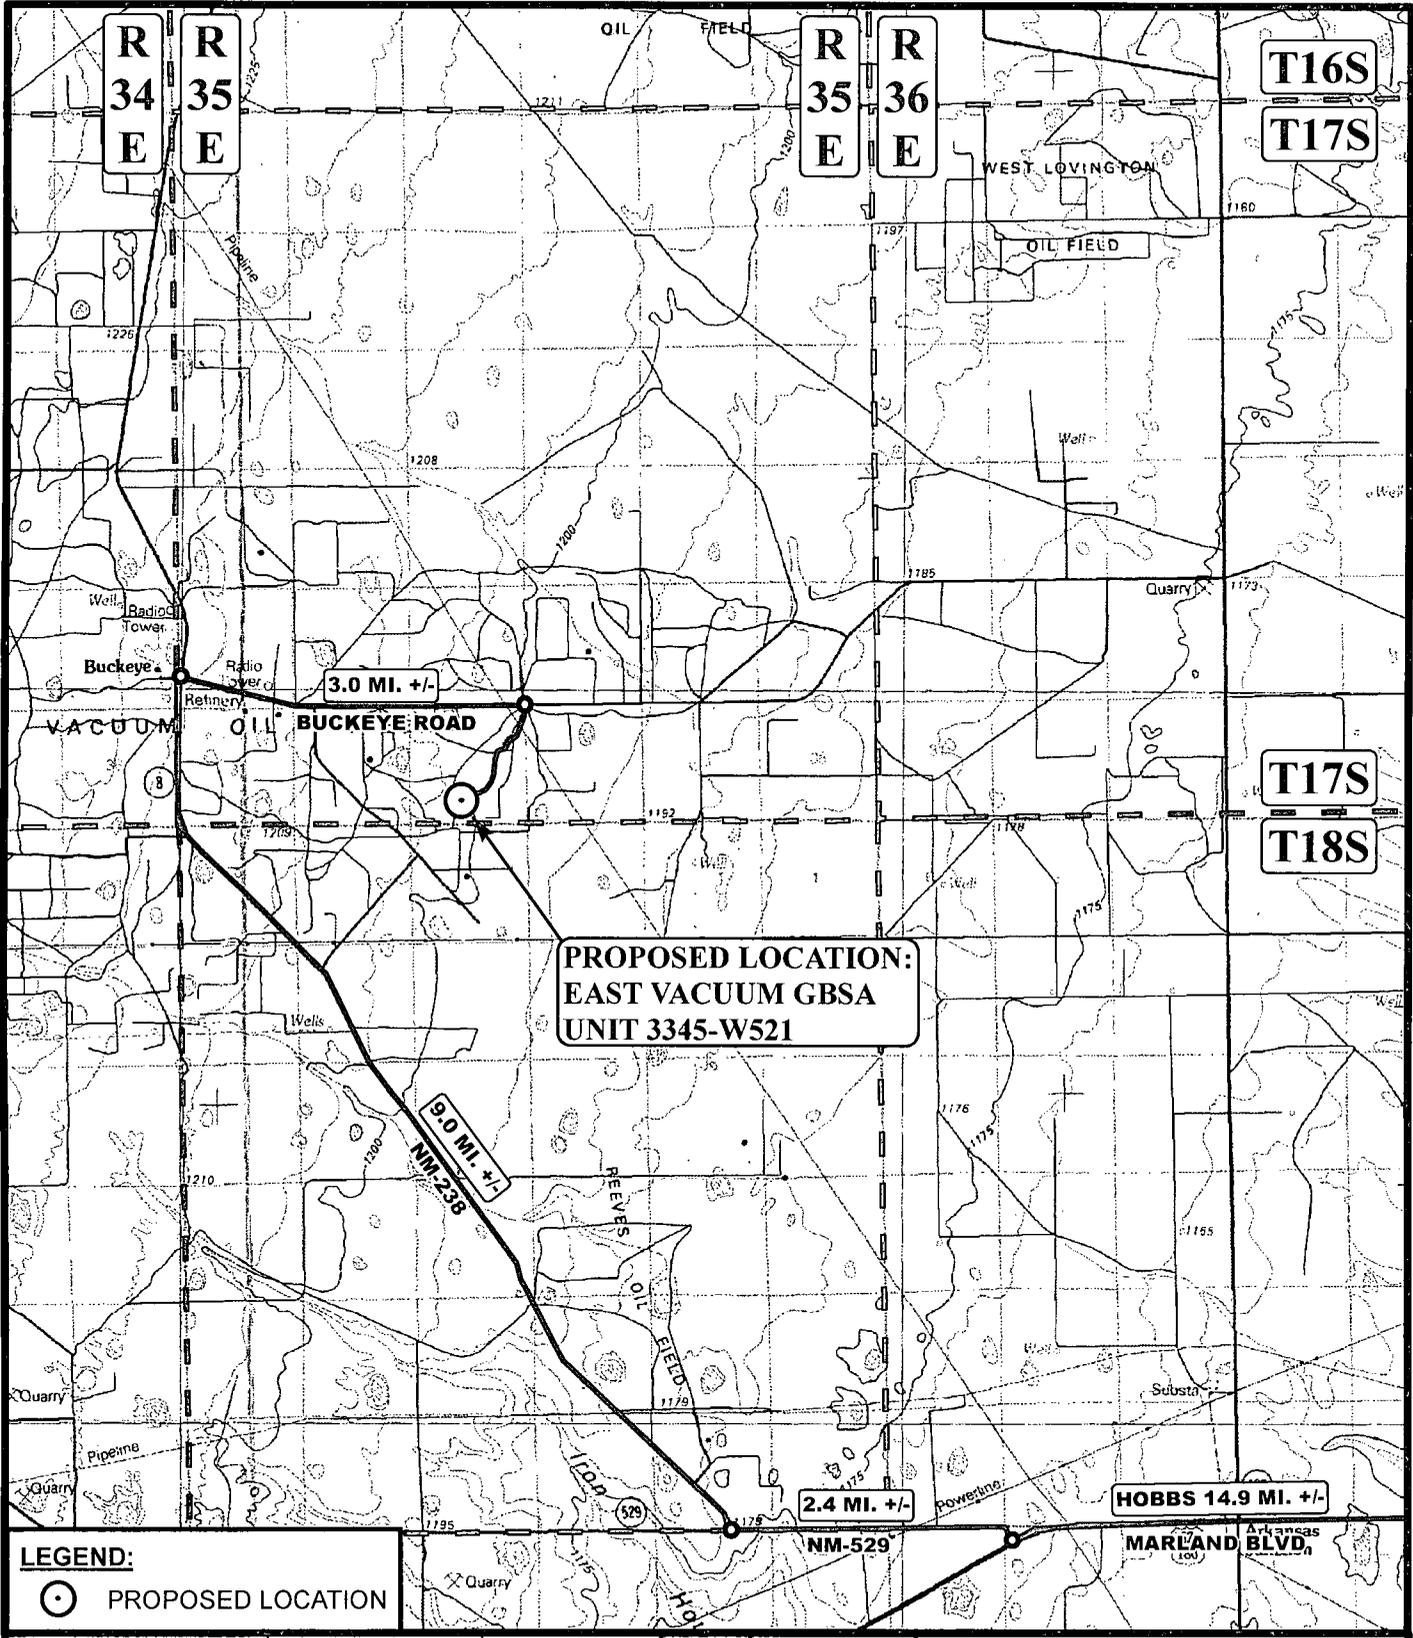

**PROPOSED LOCATION:
EAST VACUUM GBSA
UNIT 3345-W521**

LEGEND:
 PROPOSED LOCATION

SCALE: 1:100,000
 DRAWN BY: L.S.
 DATE DRAWN: 02-26-14



ConocoPhillips **ConocoPhillips Company**


EAST VACUUM GBSA UNIT 3345-W521
 SECTION 33, T17S, R35E, N.M.P.M.
 991' FSL 2290' FWL



Corporate Office * 85 South 200 East
 Vernal, UT 84078 * (435) 789-1017

ACCESS ROAD MAP TOPO A

**R
35
E**

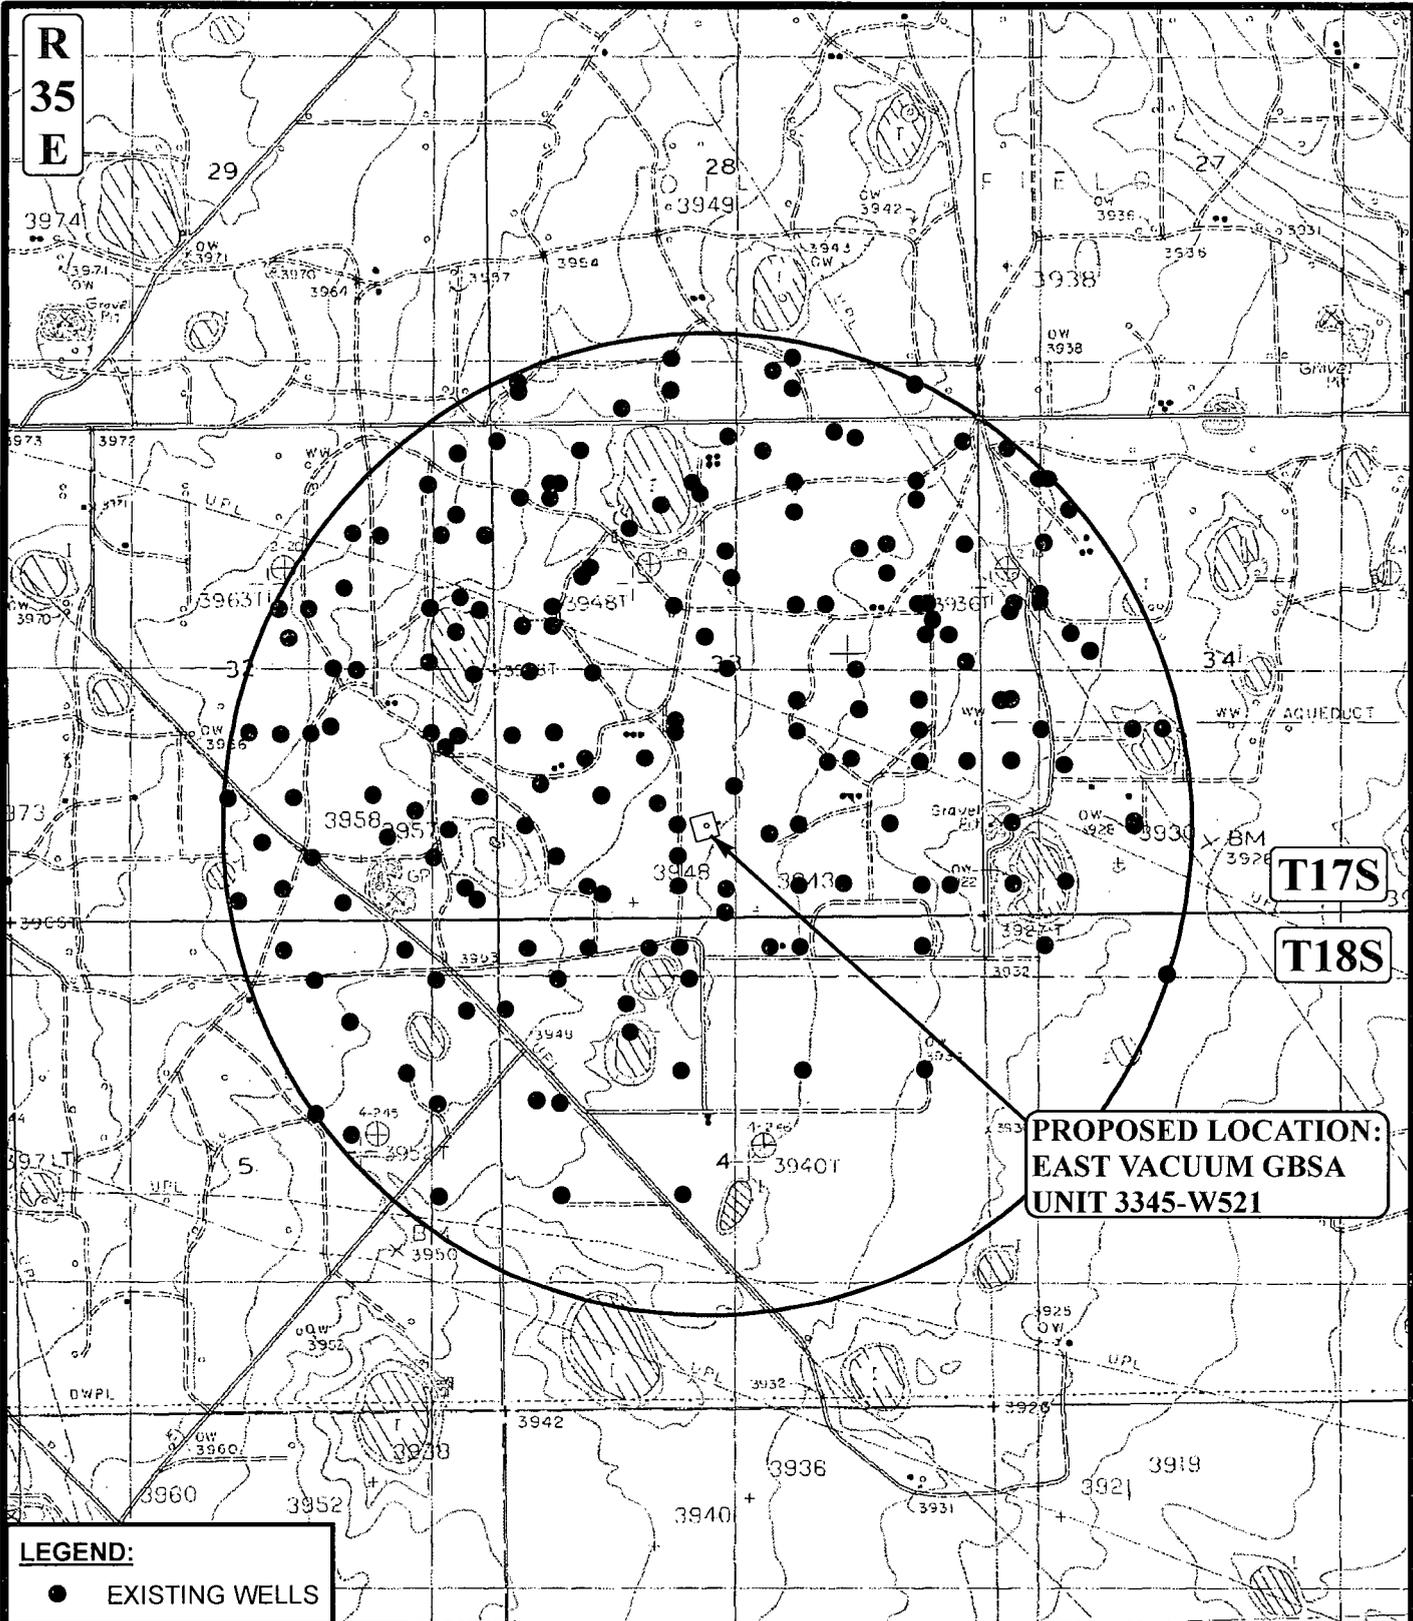

**T17S
T18S**

**PROPOSED LOCATION:
EAST VACUUM GBSA
UNIT 3345-W521**

LEGEND:
● EXISTING WELLS

SCALE: 1" = 2000'	REVISED:
DRAWN BY: L.S.	
DATE DRAWN: 02-26-14	



ConocoPhillips	ConocoPhillips Company
----------------	-------------------------------

**EAST VACUUM GBSA UNIT 3345-W521
SECTION 33, T17S, R35E, N.M.P.M.
991' FSL 2290' FWL**



Corporate Office * 85 South 200 East
Vernal, UT 84078 * (435) 789-1017

TOPOGRAPHIC MAP	TOPO:C
------------------------	---------------