

UNITED STATES
DEPARTMENT OF THE INTERIOR
BUREAU OF LAND MANAGEMENT

FORM APPROVED
OMB NO. 1004-0135
Expires: July 31, 2010

SUNDRY NOTICES AND REPORTS ON WELLS
Do not use this form for proposals to drill or to re-enter an abandoned well. Use form 3160-3 (APD) for such proposals.

5. Lease Serial No.
NMLC029509A

6. If Indian, Allottee or Tribe Name

7. If Unit or CA/Agreement, Name and/or No.
HOBBS OCD

1. Type of Well
 Oil Well Gas Well Other

AUG 03 2015

8. Well Name and No.
IVAR THE BONELESS FEDERAL 11H

2. Name of Operator
COG OPERATING LLC

Contact: ROBYN ODOM
E-Mail: rodom@concho.com

9. API Well No.
30-025-42514

3a. Address
ONE CONCHO CENTER 600 W. ILLINOIS AVE.
MIDLAND, TX 79701

3b. Phone No. (include area code)
Ph: 432-685-4385

10. Field and Pool, or Exploratory
MALJAMAR; YESO, WEST

4. Location of Well (Footage, Sec., T., R., M., or Survey Description)
Sec 22 T17S R32E 75FNL 330FWL

11. County or Parish, and State
LEA COUNTY, NM

12. CHECK APPROPRIATE BOX(ES) TO INDICATE NATURE OF NOTICE, REPORT, OR OTHER DATA

TYPE OF SUBMISSION	TYPE OF ACTION			
<input checked="" type="checkbox"/> Notice of Intent	<input type="checkbox"/> Acidize	<input type="checkbox"/> Deepen	<input type="checkbox"/> Production (Start/Resume)	<input type="checkbox"/> Water Shut-Off
<input type="checkbox"/> Subsequent Report	<input type="checkbox"/> Alter Casing	<input type="checkbox"/> Fracture Treat	<input type="checkbox"/> Reclamation	<input type="checkbox"/> Well Integrity
<input type="checkbox"/> Final Abandonment Notice	<input type="checkbox"/> Casing Repair	<input type="checkbox"/> New Construction	<input type="checkbox"/> Recomplete	<input checked="" type="checkbox"/> Other
	<input type="checkbox"/> Change Plans	<input type="checkbox"/> Plug and Abandon	<input type="checkbox"/> Temporarily Abandon	Change to Original APD
	<input type="checkbox"/> Convert to Injection	<input type="checkbox"/> Plug Back	<input type="checkbox"/> Water Disposal	

13. Describe Proposed or Completed Operation (clearly state all pertinent details, including estimated starting date of any proposed work and approximate duration thereof. If the proposal is to deepen directionally or recomplete horizontally, give subsurface locations and measured and true vertical depths of all pertinent markers and zones. Attach the Bond under which the work will be performed or provide the Bond No. on file with BLM/BIA. Required subsequent reports shall be filed within 30 days following completion of the involved operations. If the operation results in a multiple completion or recompletion in a new interval, a Form 3160-4 shall be filed once testing has been completed. Final Abandonment Notices shall be filed only after all requirements, including reclamation, have been completed, and the operator has determined that the site is ready for final inspection.)

COG Operating LLC respectfully requests to build a production facility along the North side of the proposed Ivar The Boneless Federal #11H well location. The battery will be approximately 320'x60'. Attached plats show layout. There will be no new disturbance from the originally permitted well location needed to build this facility.



Good Use existing COA's   7-28-15

14. I hereby certify that the foregoing is true and correct.
Electronic Submission #301479 verified by the BLM Well Information System For COG OPERATING LLC, sent to the Hobbs

Name (Printed/Typed) ROBYN ODOM Title REGULATORY ANALYST

Signature (Electronic Submission) Date 05/12/2015

THIS SPACE FOR FEDERAL OR STATE OFFICE USE

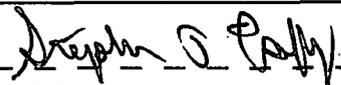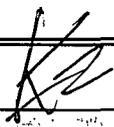Approved By  FOR FIELD MANAGER  Date 7/28/15


Office CARLSBAD FIELD OFFICE

Title 18 U.S.C. Section 1001 and Title 43 U.S.C. Section 1212, make it a crime for any person knowingly and willfully to make to any department or agency of the United States any false, fictitious or fraudulent statements or representations as to any matter within its jurisdiction.

**** OPERATOR-SUBMITTED ** OPERATOR-SUBMITTED ** OPERATOR-SUBMITTED ****

AUG 12 2015

Am

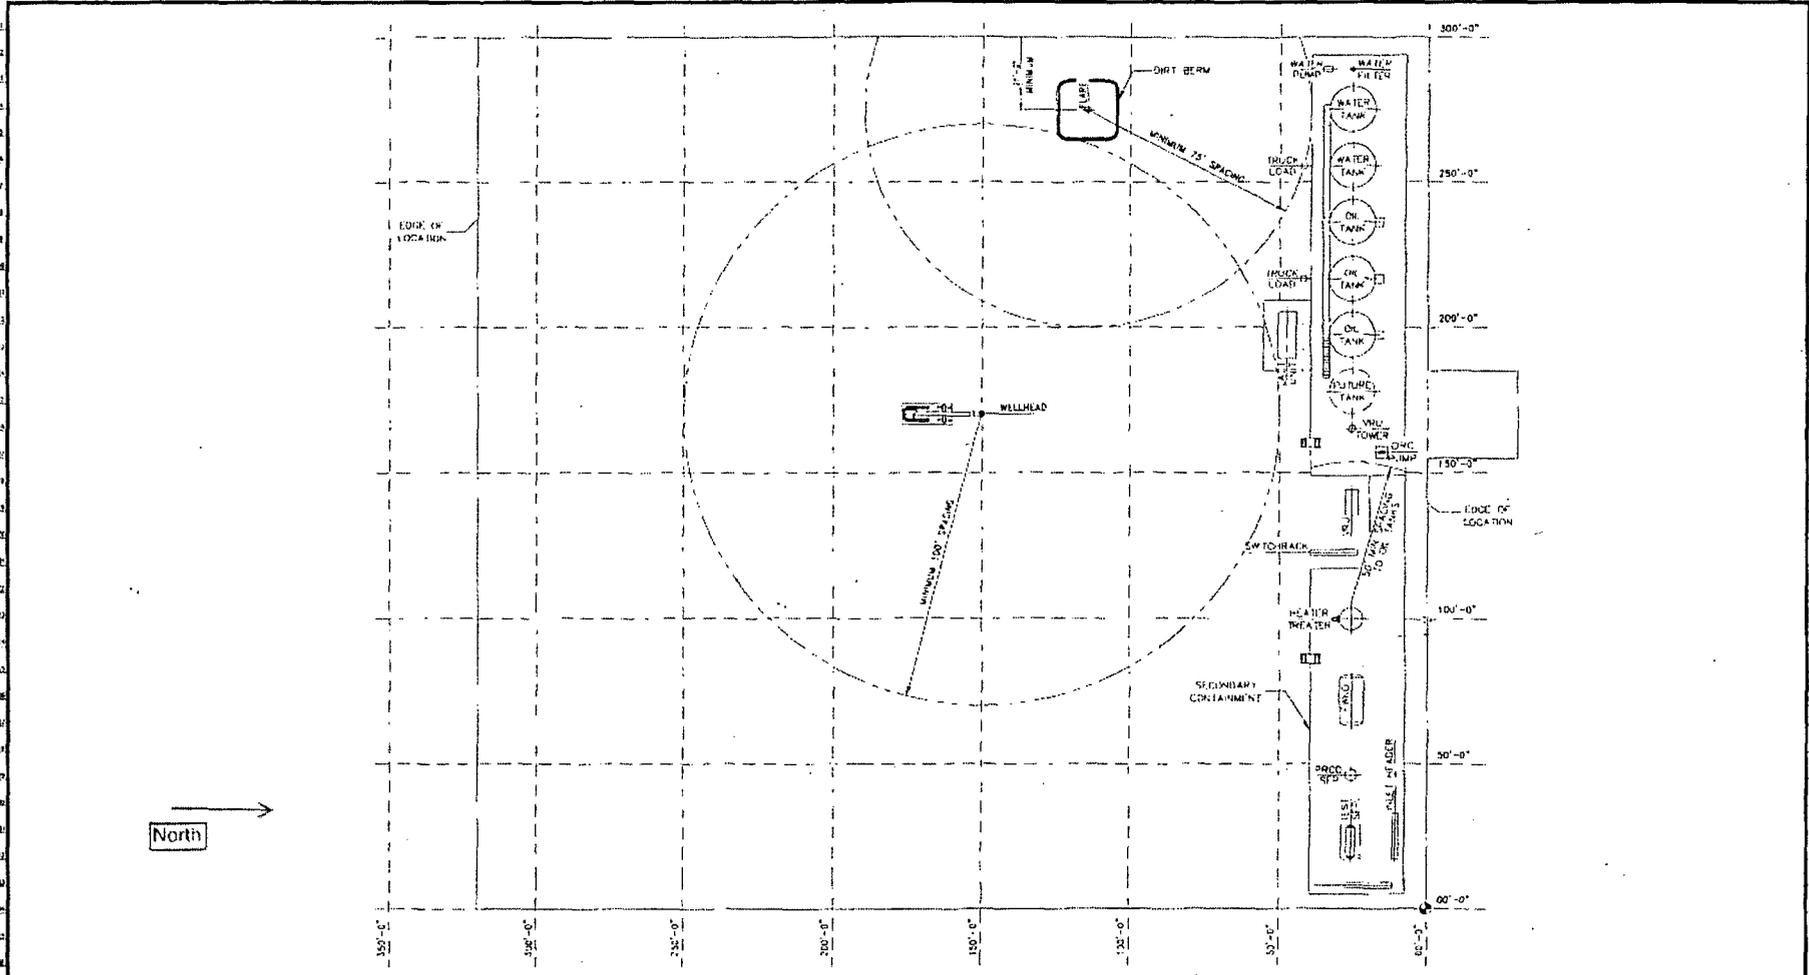

North →

















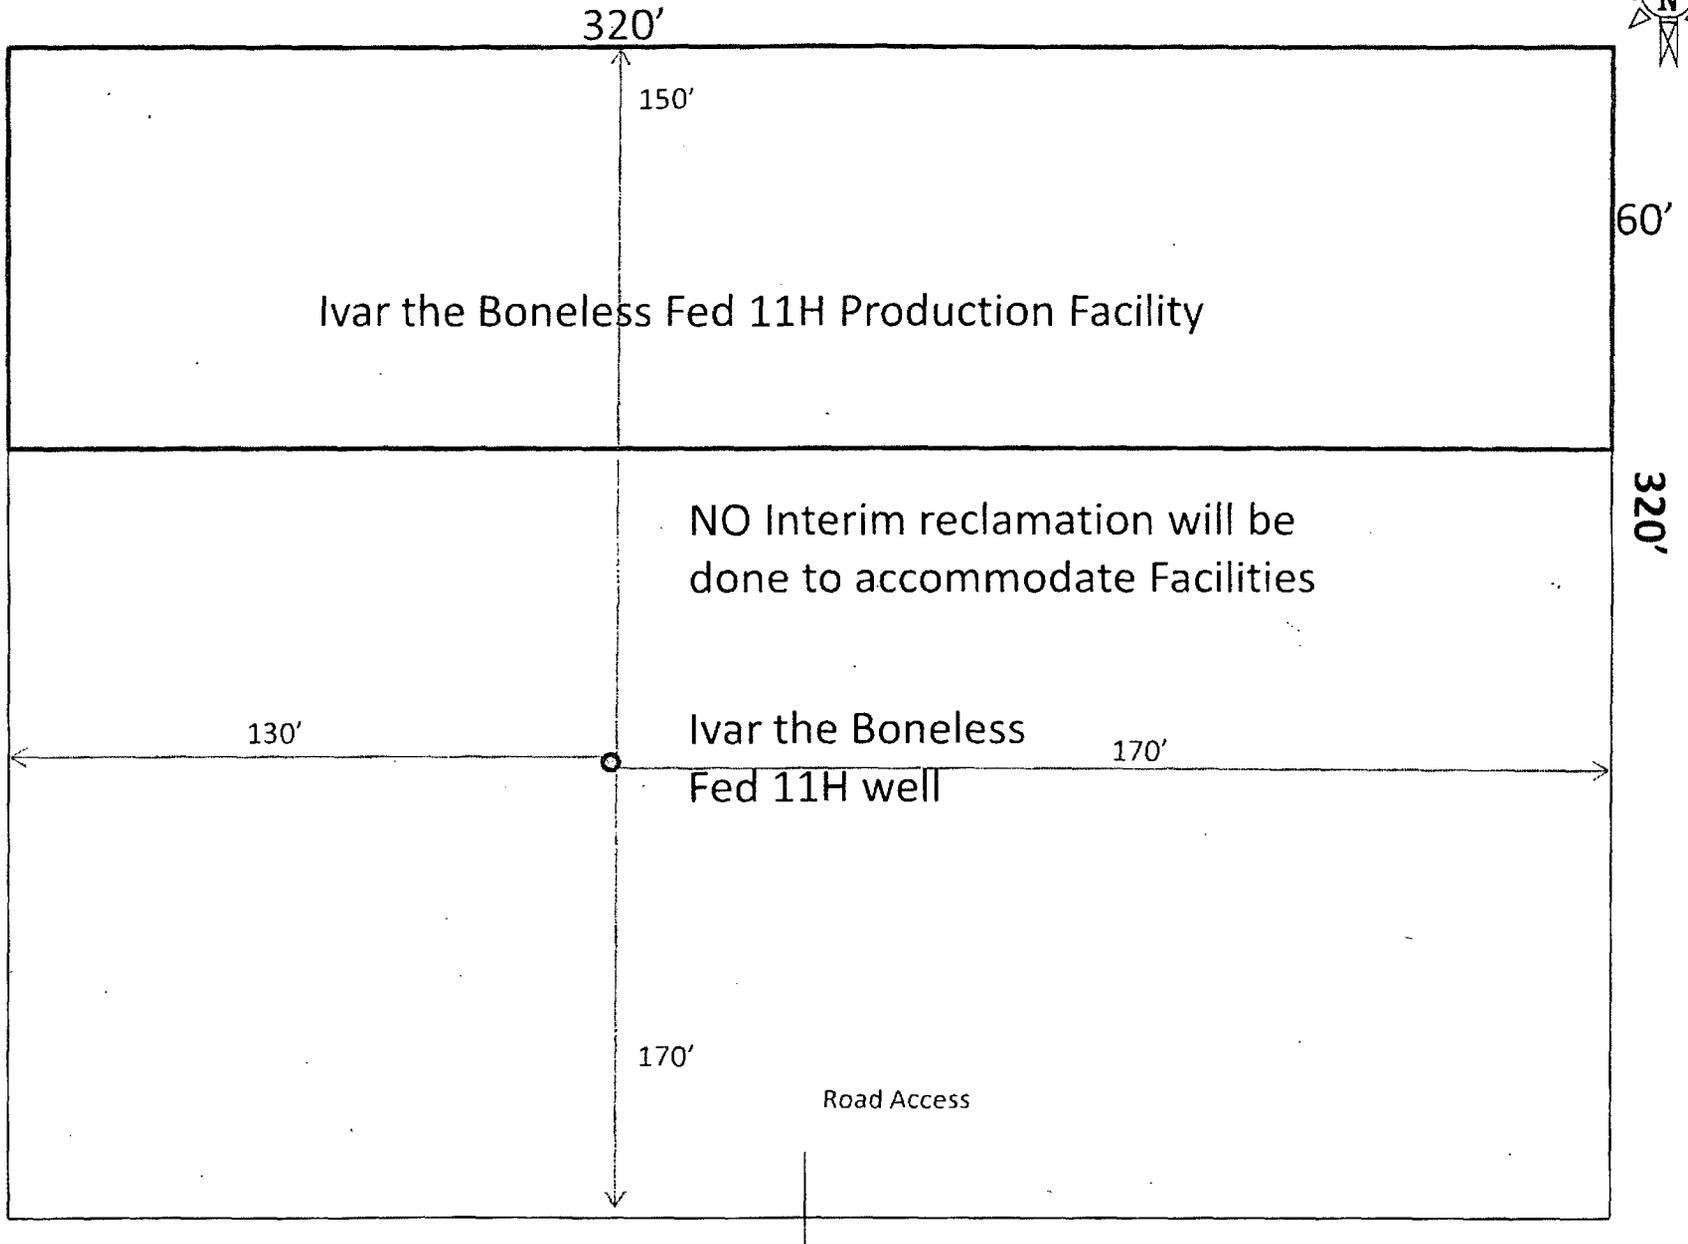

Ivar the Boneless Fed 11H Production Facility

NO Interim reclamation will be done to accommodate Facilities

Ivar the Boneless Fed 11H well

Road Access