


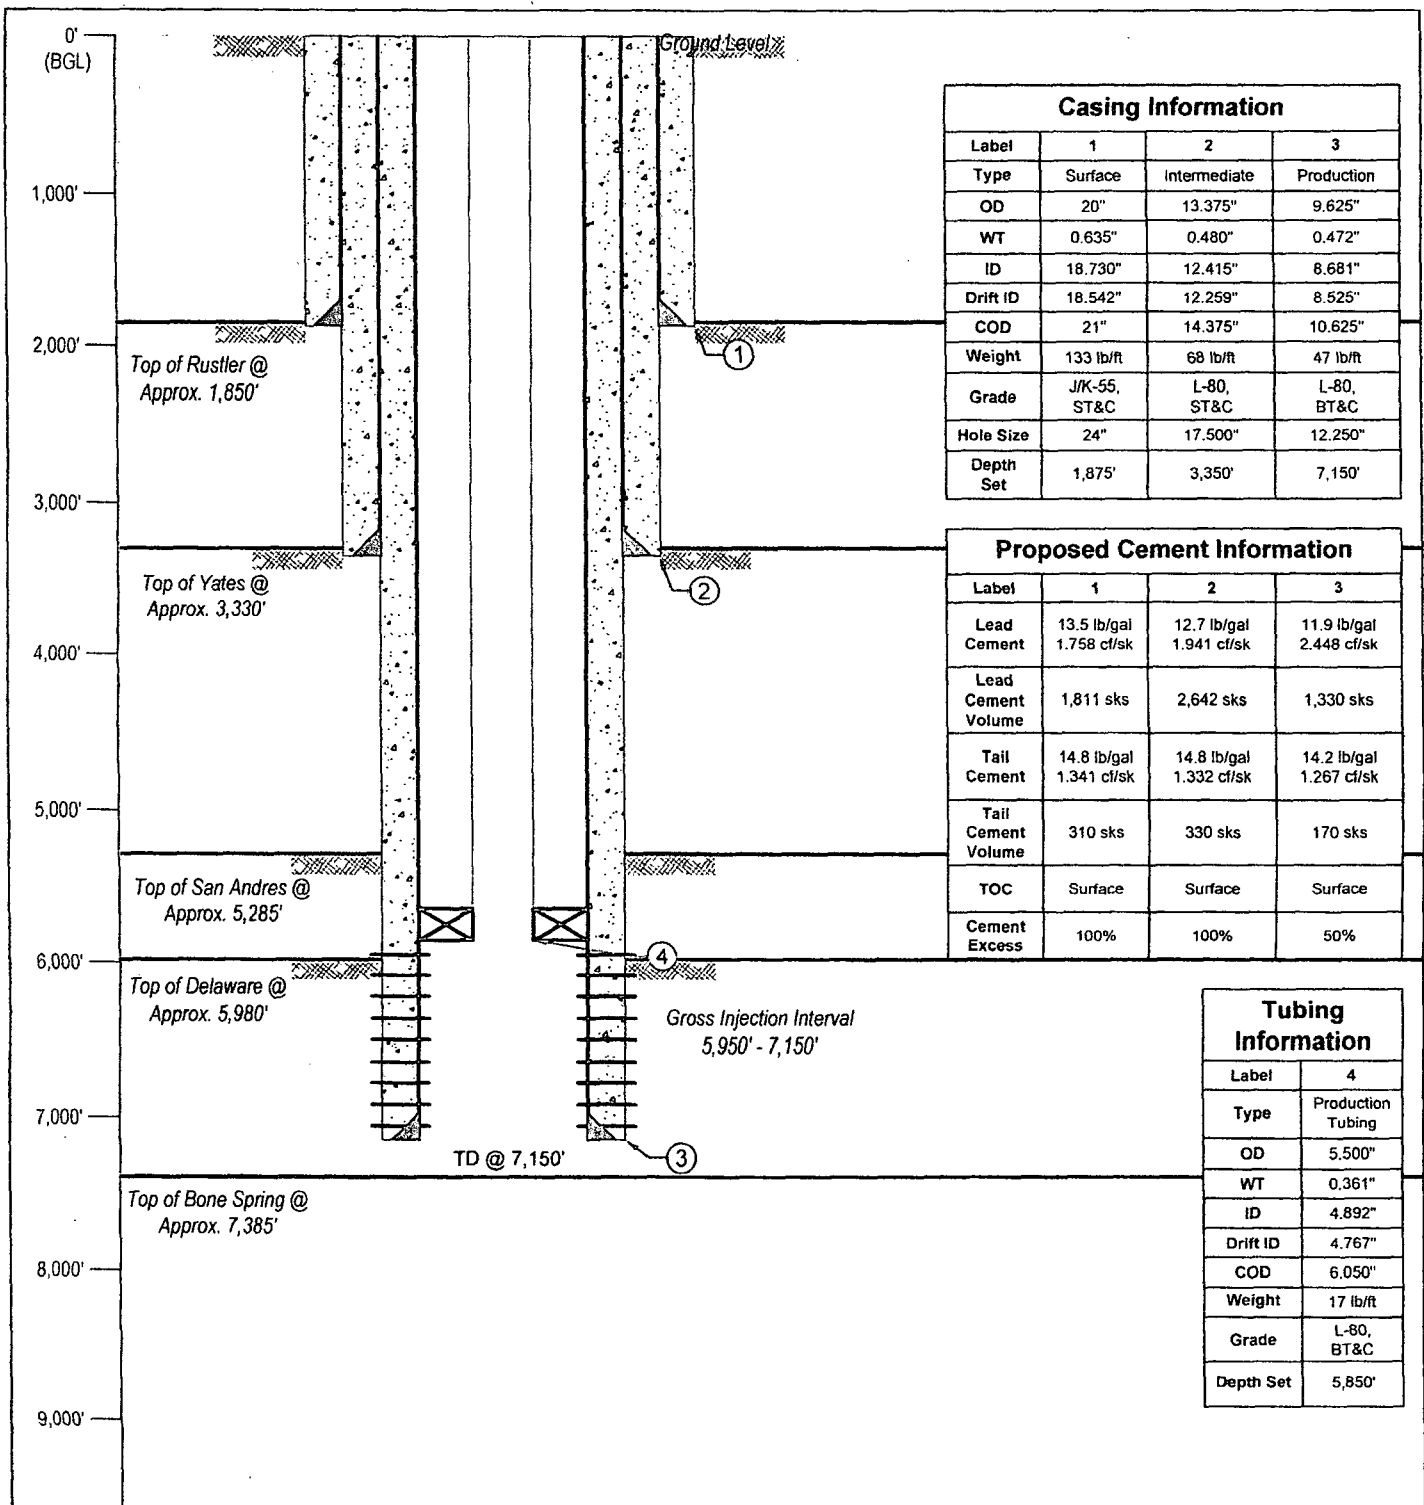

LONGQUIST & CO. LLC AUSTIN HOUSTON WICHITA CALGARY Texas License F-8952 3345 Bee Cave Road, Suite 201 Austin, Texas 78746 Tel: 512.732.9812 Fax: 512.732.9816	OWL SWD Operating, LLC		Talon SWD No. 1	
	Country: USA		State/Province: New Mexico	County/Parish: Lea
	Survey/STR: S-20 T-18S R-34E		Site:	Status: To Be Drilled
	API No.: N/A		Field:	Ground Elevation:
	State ID No.:		Project No: 1128	Date: 7/15/15
	Drawn: MMC		Reviewed: RSC	Approved: SLP
	Rev No:		Notes: Injection into the lower San Andres and Delaware formations.	

L:\CLIENTS\LONGQUIST & CO. PROJECTS\OWL\LEA COUNTY DEVONIAN-DELAWARE DISPOSAL\SMITH RANCH 5291WELL DESIGN\WBD_TALON SWD No. 1.WDG, 7/15/2015 11:03:55 AM, MCANNON

AUG 31 2015