

3273.7' E 600' 3272.4'

3272.6' 3273.7' 30'

ARCH SURVEY AREA

210'

210'

175' 175'

175' 175'

BILLIKEN 2H

50'

BILLIKEN 1H

TOP SOIL STOCKPILE

470'

650'

3264.1' 3267.3'


EXISTING ELECTRIC LINE

PROP WELL PAD

PROP LSE RD 1231.4

3265.8' 600' 3268.1'

EXISTING LEASE ROAD

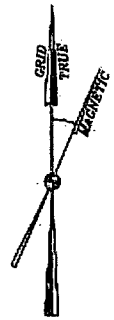

Lat - N 32.052428
Long - W 103.414477
NMSPCE- E 384022.9
(NAD-83)
Lat - N 32.052303
Long - W 103.414017
NMSPCE- N 383965.5
E 784827.3
(NAD-27)

200 0 200 400 FEET

SCALE: 1" = 200'

FROM BATTLE AXE ROAD AND EL PASO PIPELINE ROAD GO EAST ON PIPELINE ROAD FOR 9.75 MILES, SOUTH ON LEASE ROAD 2.04 MILES TO PROPOSED LEASE ROAD.

**basin
surveys**
focused on excellence
in the oilfield

P.O. Box 1786 (575) 393-7316 - Office
1120 N. West County Rd. (575) 392-2206 - Fax
Hobbs, New Mexico 88241 businsurveys.com

devon


THE BILLIKEN 7 FEDERAL #1H LOCATED 660' FROM
THE SOUTH LINE AND 200' FROM THE WEST LINE OF
SECTION 7, TOWNSHIP 26 SOUTH, RANGE 35 EAST.

N.M.P.M., LEA COUNTY, NEW MEXICO.

W.O. Number: 31134	Drawn By: K. NORRIS	Date: 10-30-2014	Survey Date: 10-28-2014	Sheet 1 of 1 Sheets
--------------------	---------------------	------------------	-------------------------	---------------------

SEP 23 2015

SECTION 7, TOWNSHIP 26 SOUTH, RANGE 35 EAST. N.M.P.M.,
LEA COUNTY, NEW MEXICO.

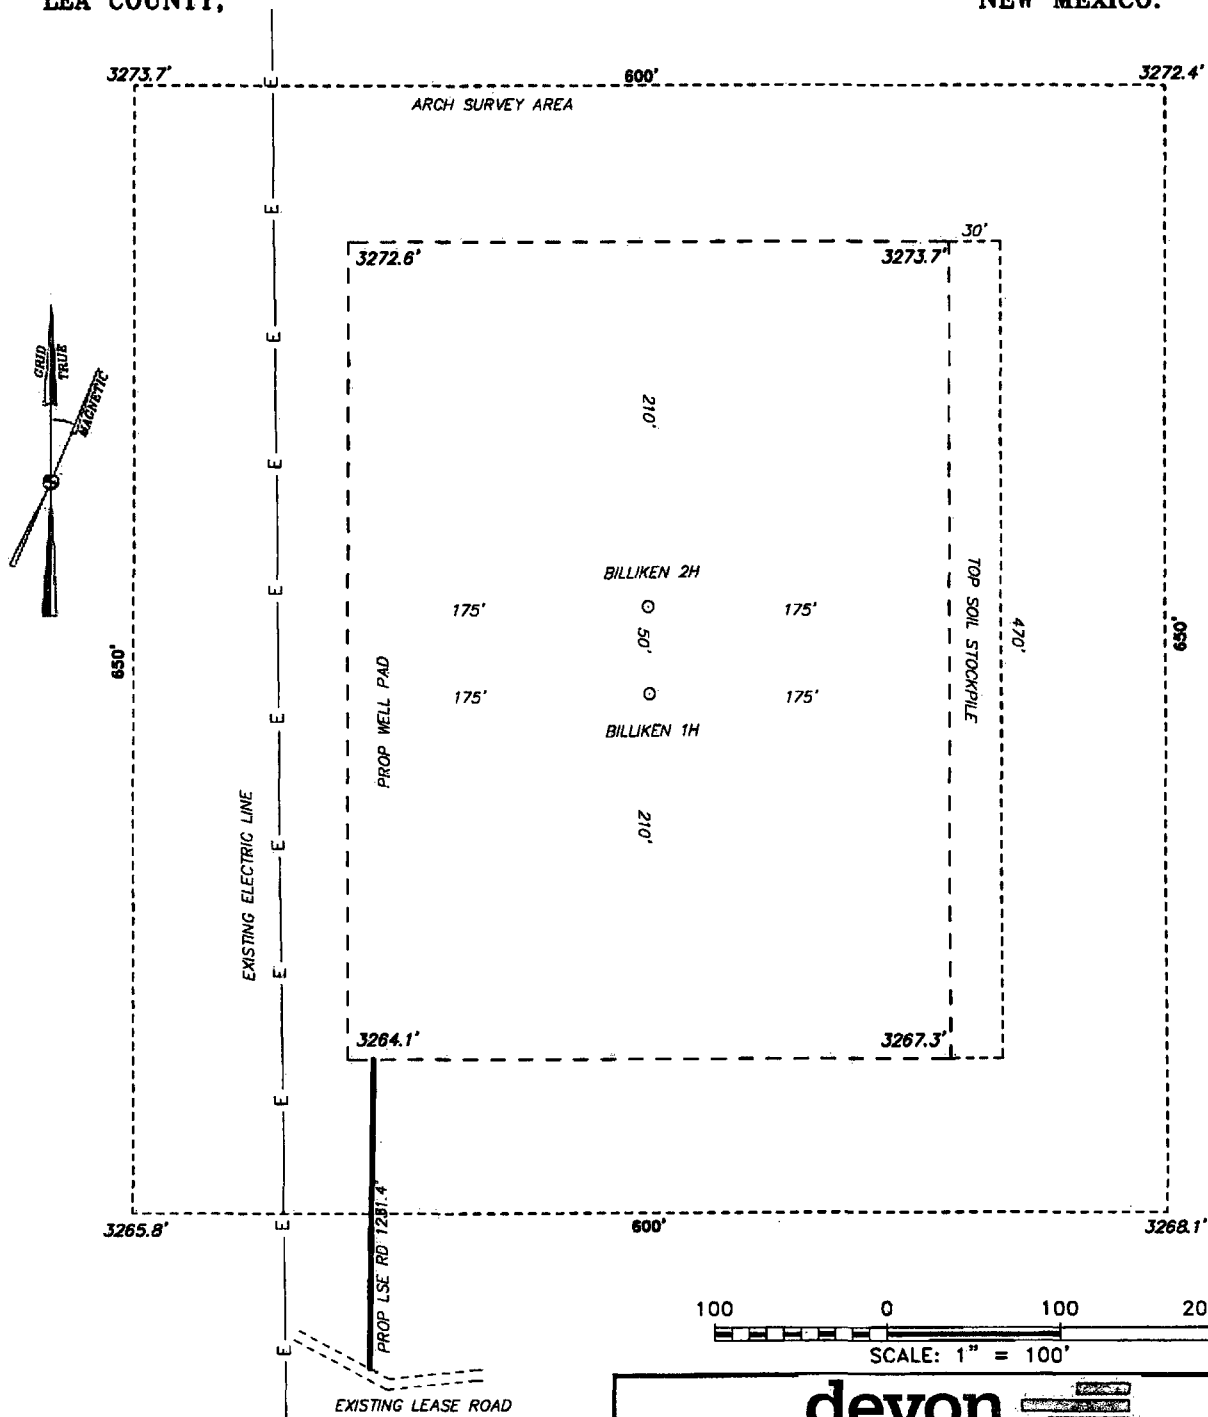

basin surveys
focused on excellence
in the oilfield


P.O. Box 1786
1120 N. West County Rd.
Hobbs, New Mexico 88241
(575) 393-7316 - Office
(575) 392-2206 - Fax
basinsurveys.com

devon

REF: BILLIKEN 7 FEDERAL #1H / WELL PAD TOPO

THE BILLIKEN 7 FEDERAL #1H LOCATED 660' FROM
THE SOUTH LINE AND 200' FROM THE WEST LINE OF
SECTION 7, TOWNSHIP 26 SOUTH, RANGE 35 EAST.


N.M.P.M., LEA COUNTY, NEW MEXICO.

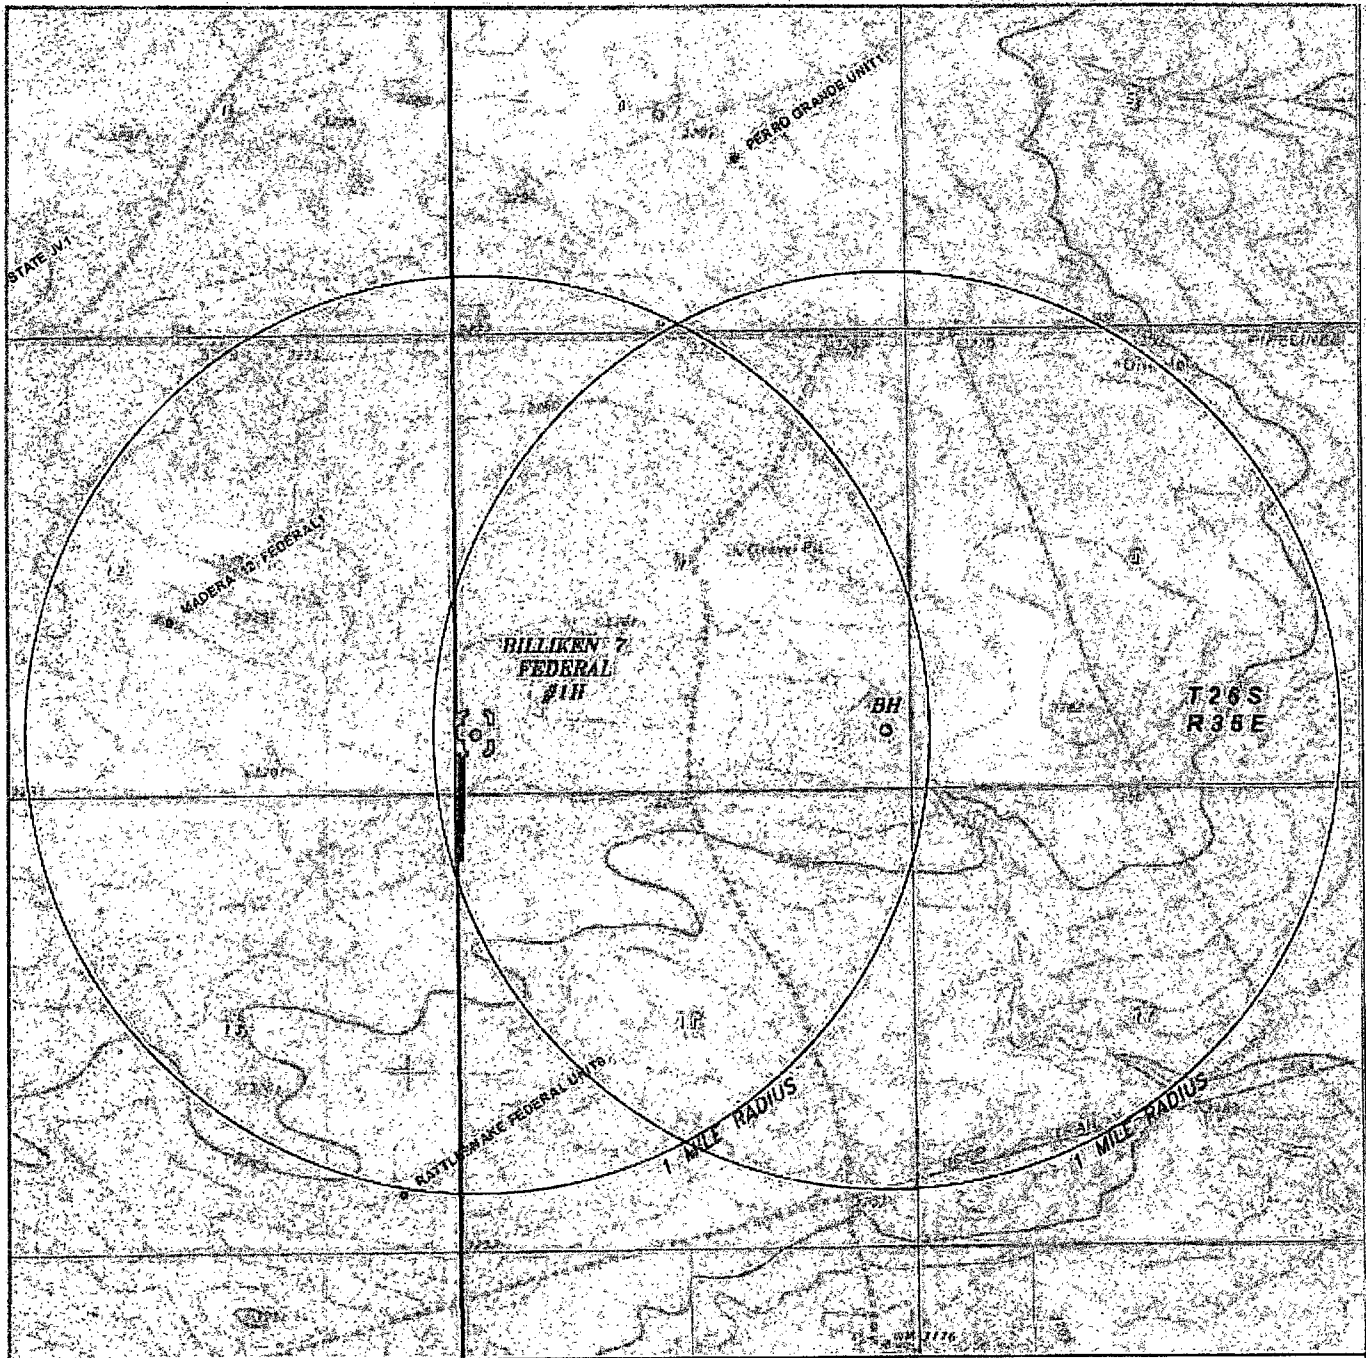

BILLIKEN 7 FEDERAL #1H

Located 660' FSL and 200' FWL

Section 7, Township 26 South, Range 35 East,
N.M.P.M., Lea County, New Mexico.

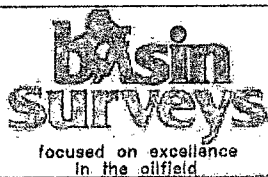


P.O. Box 1786
1120 N. West County Rd.
Hobbs, New Mexico 88241
(575) 393-7316 - Office
(575) 392-2206 - Fax
basinsurveys.com

0' 1000' 2000' 3000' 4000'
SCALE: 1" = 2000'


W.O. Number: KAN 31134

Survey Date: 10-28-2014

YELLOW TINT - USA LAND
BLUE TINT - STATE LAND
NATURAL COLOR - FEE LAND

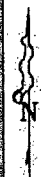

devon

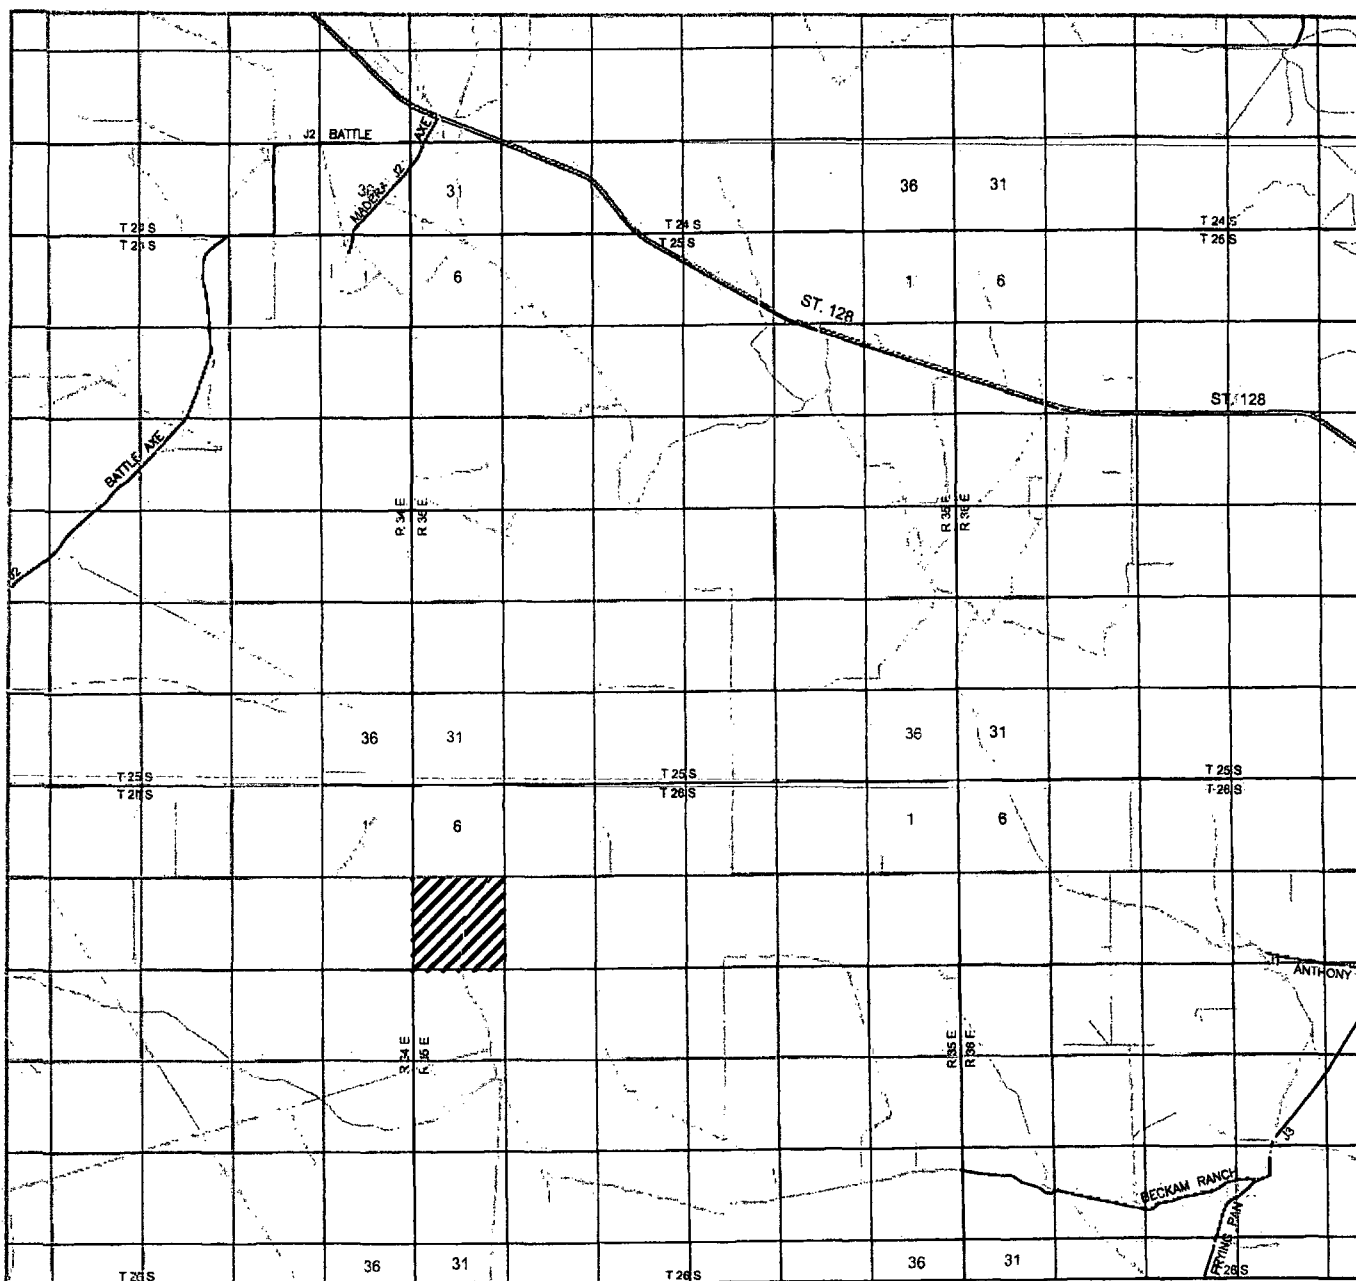

BILLIKEN 7 FEDERAL #1H
 Located 660' FSL and 200' FWL
 Section 7, Township 26 South, Range 35 East,
 N.M.P.M., Lea County, New Mexico.



P.O. Box 1786
 1120 N. West County Rd.
 Hobbs, New Mexico 88241
 (575) 393-7316 - Office
 (575) 392-2206 - Fax
 basinsurveys.com


0 1 MI 2 MI 3 MI 4 MI
 SCALE: 1" = 2 MILES

W.O. Number: KAN 31134

Survey Date: 10-28-2014

YELLOW TINT - USA LAND
 BLUE TINT - STATE LAND
 NATURAL COLOR - FEE LAND


devon

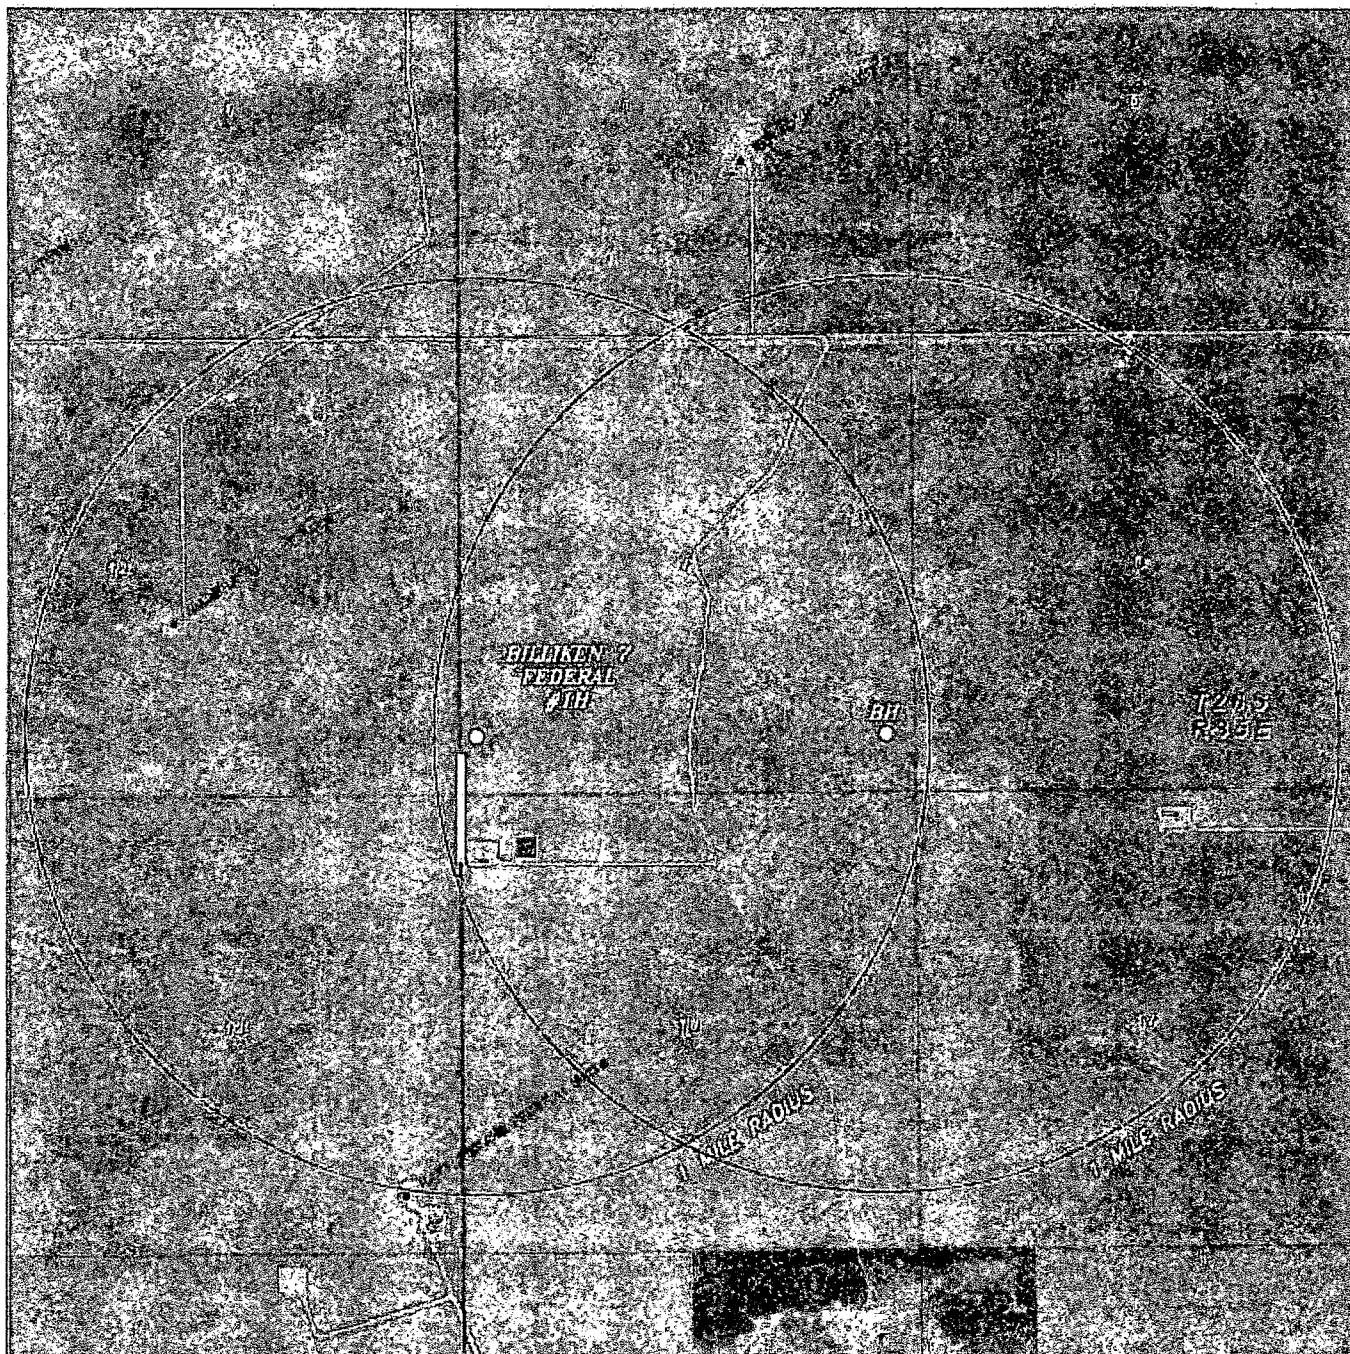

BILLIKEN 7 FEDERAL #1H

Located 660' FSL and 200' FWL

Section 7, Township 26 South, Range 35 East,
N.M.P.M., Lea County, New Mexico.

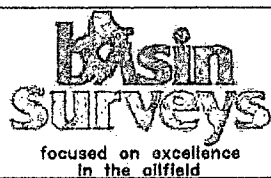

P.O. Box 1786
1120 N. West County Rd.
Hobbs, New Mexico 88241
(575) 393-7316 - Office
(575) 392-2206 - Fax
basinsurveys.com

0' 1000' 2000' 3000' 4000'

SCALE: 1" = 2000'

W.O. Number: KAN 31134

Survey Date: 10-28-2014

YELLOW TINT - USA LAND
BLUE TINT - STATE LAND
NATURAL COLOR - FEE LAND

devon