

COPY

Form C-102

Revised August 1, 2011

Submit one copy to appropriate
District Office

DISTRICT I
1625 N. French Dr., Hobbs, NM 88240
Phone: (505) 383-6167 Fax: (505) 393-6720

DISTRICT II
811 S. First St., Artesia, NM 88210
Phone: (505) 748-1283 Fax: (505) 748-9720

DISTRICT III
1000 Rio Hondo Road, Aztec, NM 87410
Phone: (505) 334-6178 Fax: (505) 334-6170

DISTRICT IV
1220 S. St. Francis Dr., Santa Fe, NM 87505
Phone: (505) 476-3467 Fax: (505) 476-3467

State of New Mexico
Energy, Minerals & Natural Resources Department
OIL CONSERVATION DIVISION
1220 South St. Francis Dr.
Santa Fe, New Mexico 87505

DAMNED REPORT

WELL LOCATION AND ACREAGE DEDICATION PLAT

API Number 30-025-42855	Pool Code 96403	Pool Name WC-025 G-08 4253235G; LWR BS
Property Code 305301	Property Name MESA 8105 JV-P	Well Number 20H
CR: RHD No 260297	Operator Name BTA OIL PRODUCERS, LLC	Elevation 3239'


Lot or Lot No.	Section	Township	Range	Lot Idn	Feet from the	North/South line	Feet from the	East/West line	County
D	11	26-S	32-E		330	NORTH	630	WEST	LEA

Bottom Hole Location If Different From Surface

Lot or Lot No.	Section	Township	Range	Lot Idn	Feet from the	North/South line	Feet from the	East/West line	County
M	11	26-S	32-E		230	SOUTH	930	WEST	LEA

Dedicated Acres 1.60	Acres of Infill	Consolidation Code	Order No.
--------------------------------	-----------------	--------------------	-----------


NO ALLOWABLE WILL BE ASSIGNED TO THIS COMPLETION UNTIL ALL INTERESTS HAVE BEEN CONSOLIDATED OR A NON-STANDARD UNIT HAS BEEN APPROVED BY THE DIVISION

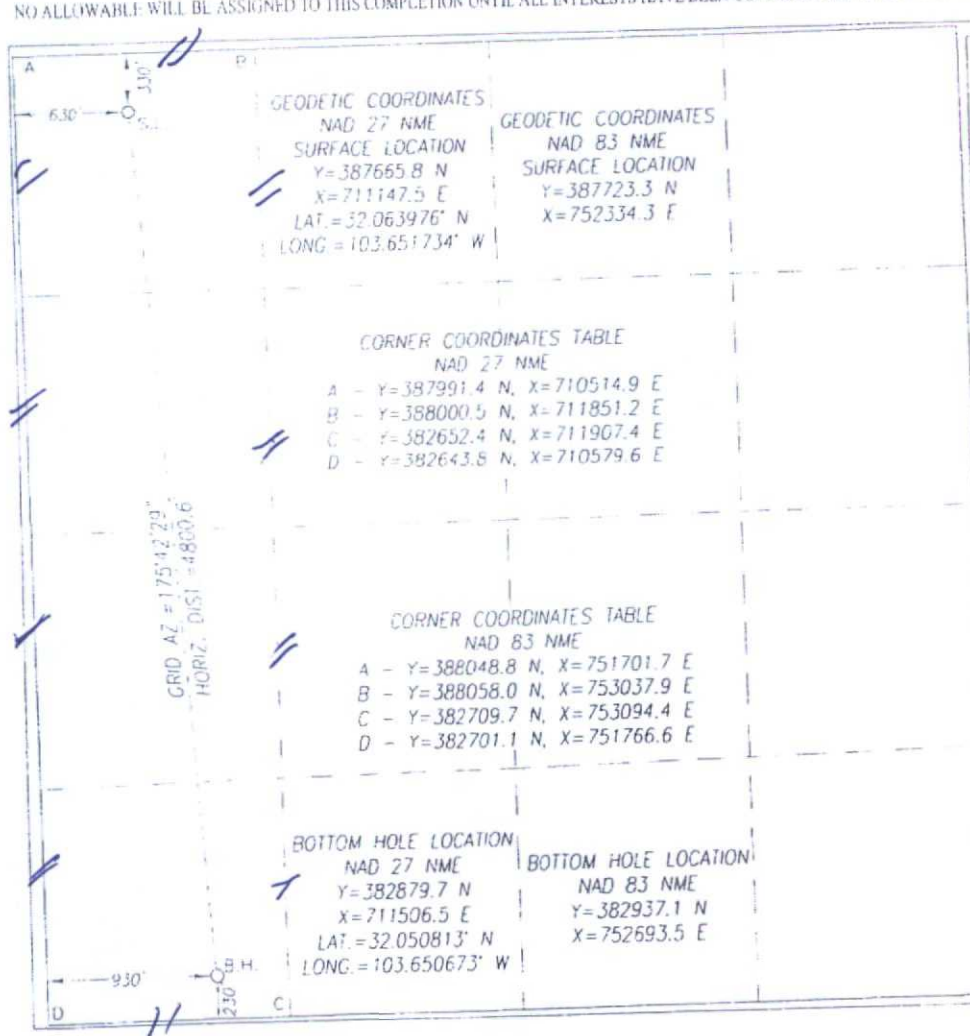	OPERATOR CERTIFICATION I hereby certify that the information herein is true and complete to the best of my knowledge and belief, and that this organization either owns a working interest or unleased mineral interest in the land including the proposed bottom hole location or has a right to drill this well at this location pursuant to a contract with an owner of such mineral or working interest, or to a voluntary pooling agreement or a compulsory pooling order heretofore entered by the division. Kayla McConnell Signature 1/21/2015 Date Kayla McConnell Printed Name kmccconnell@btaoil.com E-mail Address
	SURVEYOR CERTIFICATION I hereby certify that the well location shown on this plat was plotted from field notes of actual surveys made by me or under my supervision, and that the same is true and correct to the best of my belief. OCTOBER 16, 2014 Date of Survey Signature & Seal of Professional Surveyor Ronald J. Eidson 11/17/2014 Certificate Number Gary G. Eidson 112641 Ronald J. Eidson 3239 LSI JWSC W.O. 1411084

OCT 08 2015

Attachment to APD
BTA Oil Producers, LLC
Mesa 8105 JV-P #20H
Location Plat - Electric Line, Gas
Pipeline, Interim Reclamation

COPY

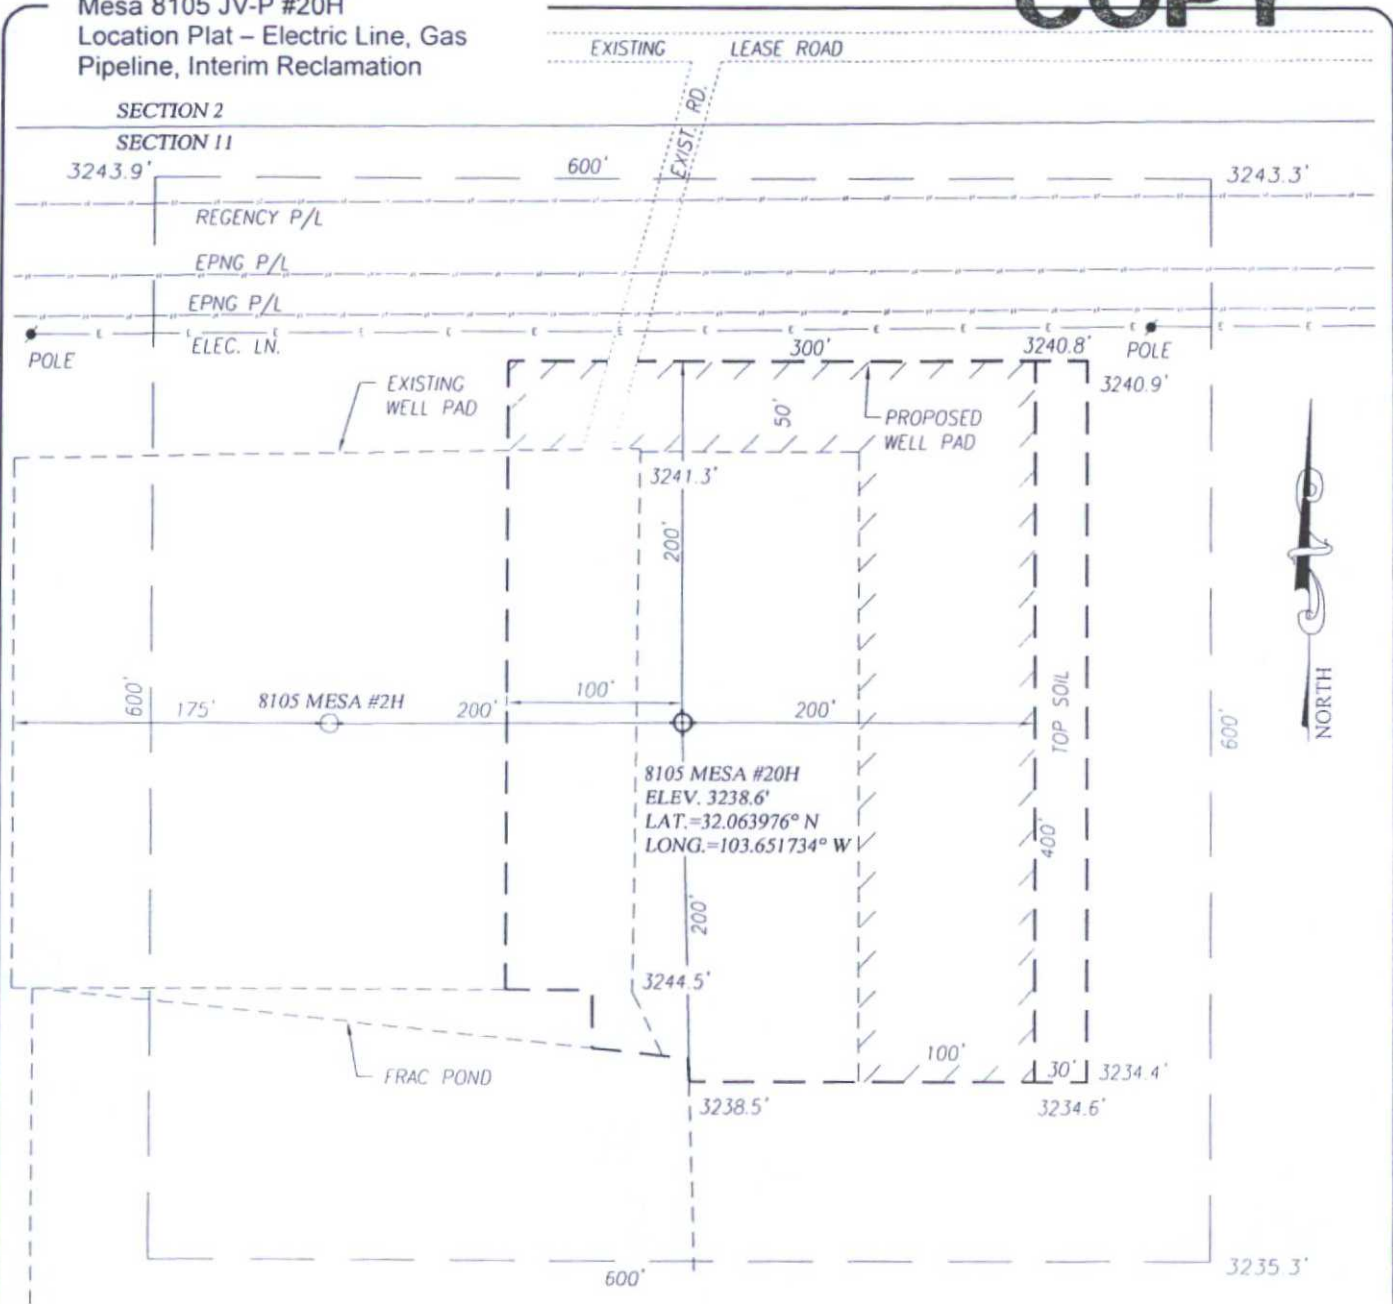

//// DENOTES AREA TO BE RECLAIMED

DIRECTIONS TO 8105 MESA #20H:

FROM THE INTERSECTION OF HWY 18 AND HWY. 128 (JAL N.M.)
GO WEST ON HWY 128 APPROX. 29.2 MILES TURN LEFT AND
GO SOUTH ON CO. RD. J1 (ORLA RD.) APPROX 10.4 MILES
TURN LEFT AND GO EAST APPROX. 1.25 MILES. TURN RIGHT
AND FOLLOW ROAD SOUTH 210' TO THIS LOCATION.

100 0 100 200 Feet

Scale: 1"=100'

BTA OIL PRODUCERS, LLC

8105 MESA #20H WELL
LOCATED 330 FEET FROM THE NORTH LINE
AND 630 FEET FROM THE WEST LINE OF SECTION 11,
TOWNSHIP 26 SOUTH, RANGE 32 EAST, N.M.P.M.,
LEA COUNTY, NEW MEXICO




PROVIDING SURVEYING SERVICES
SINCE 1946
JOHN WEST SURVEYING COMPANY
412 N. DAL PASO HOBBS, N.M. 88240
(575) 393-3117 www.jwsc.biz
TBPLS# 10021000

Survey Date: 10/16/14	CAD Date: 11/5/14	Drawn By: LSL
W.O. No.: 14111084	Rev: 1/23/15	Rel. W.O.:
		Sheet 1 of 1

COPY

LOCATION VERIFICATION MAP

Attachment to APD
BTA Oil Producers, LLC
Mesa 8105 JV-P #20H
Sec 11, T26S, R32E
Lea County, NM

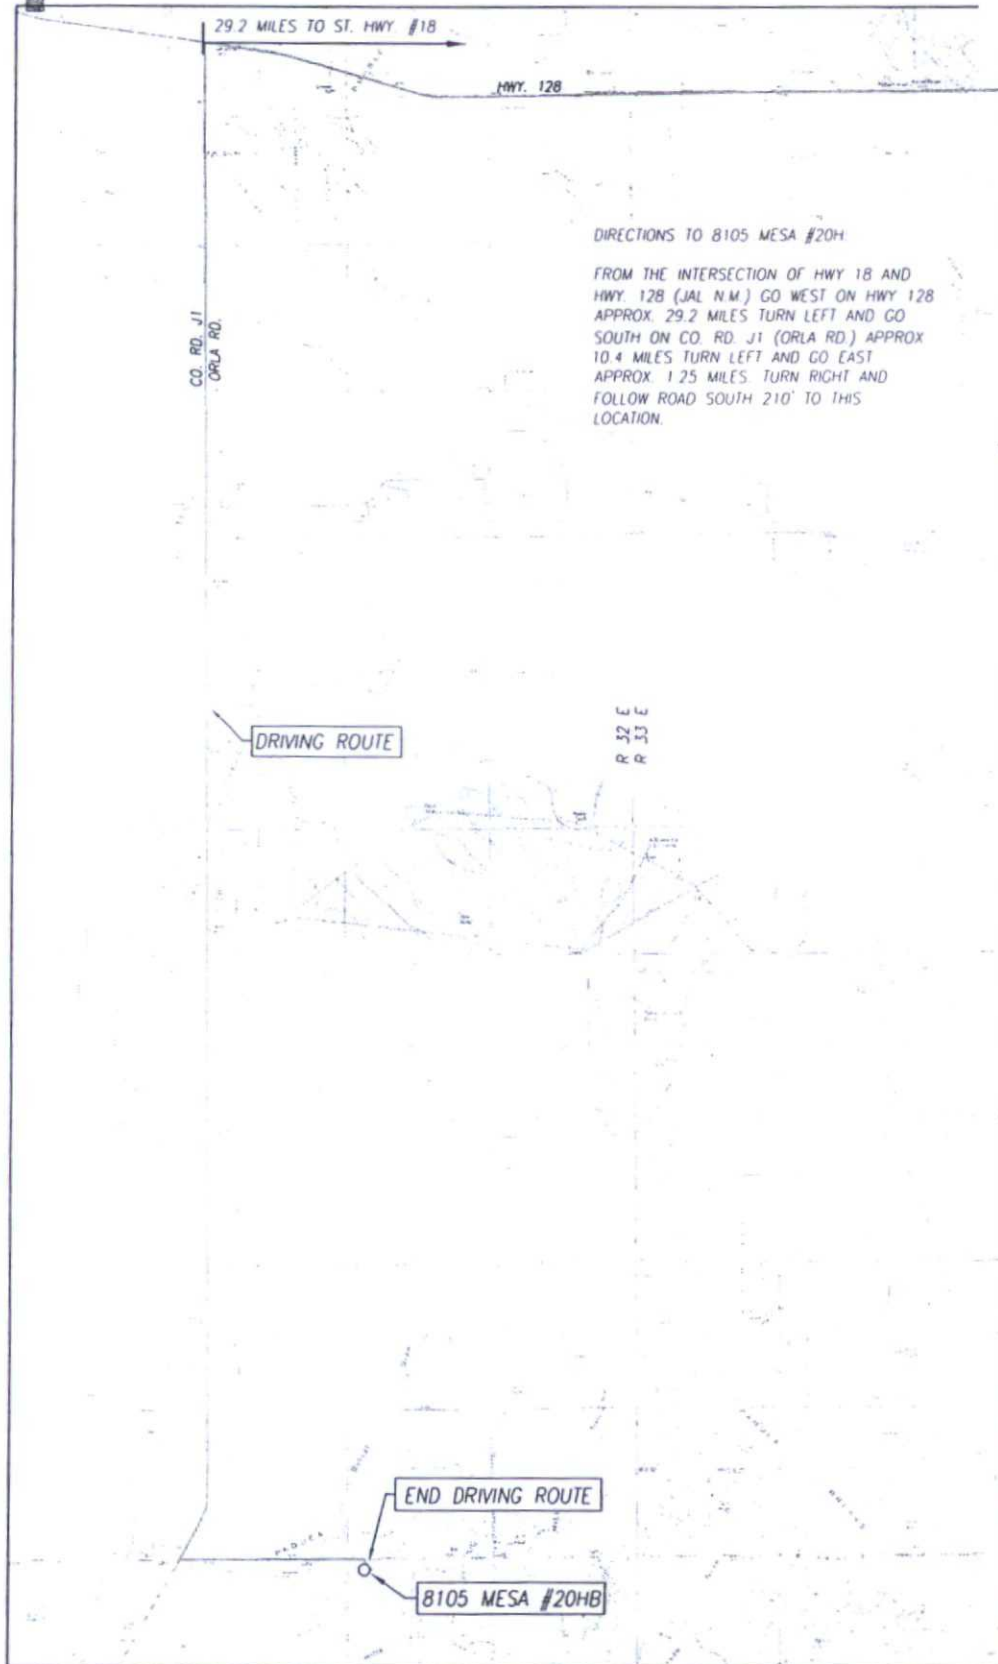

SEC 11 TWP 26-S RGE. 32-E
COUNTY LEA STATE NEW MEXICO
DESCRIPTION 330' FNL & 630' FWL
ELEVATION 3239'
OPERATOR BTA OIL PRODUCERS, LLC
LEASE 8105 MESA
U.S.G.S. TOPOGRAPHIC MAP
PADUCA BREAKS WEST, N.M. SURVEY N.M.P.M.

SCALE: 1" = 5280'

CONTOUR INTERVAL:
PADUCA BREAKS WEST, N.M. - 10'
PADUCA BREAKS NW, N.M. - 10'




PROVIDING SURVEYING SERVICES
SINCE 1946
JOHN WEST SURVEYING COMPANY
412 N. DAL PASO HOBBS, N.M. 88240
(575) 393-3117 www.jwsc.biz
TBPLS# 10021000

COPY

VICINITY MAP

Attachment to APD
BTA Oil Producers, LLC
Mesa 8105 JV-P #20H
Sec 11, T26S, R32E
Lea County, NM

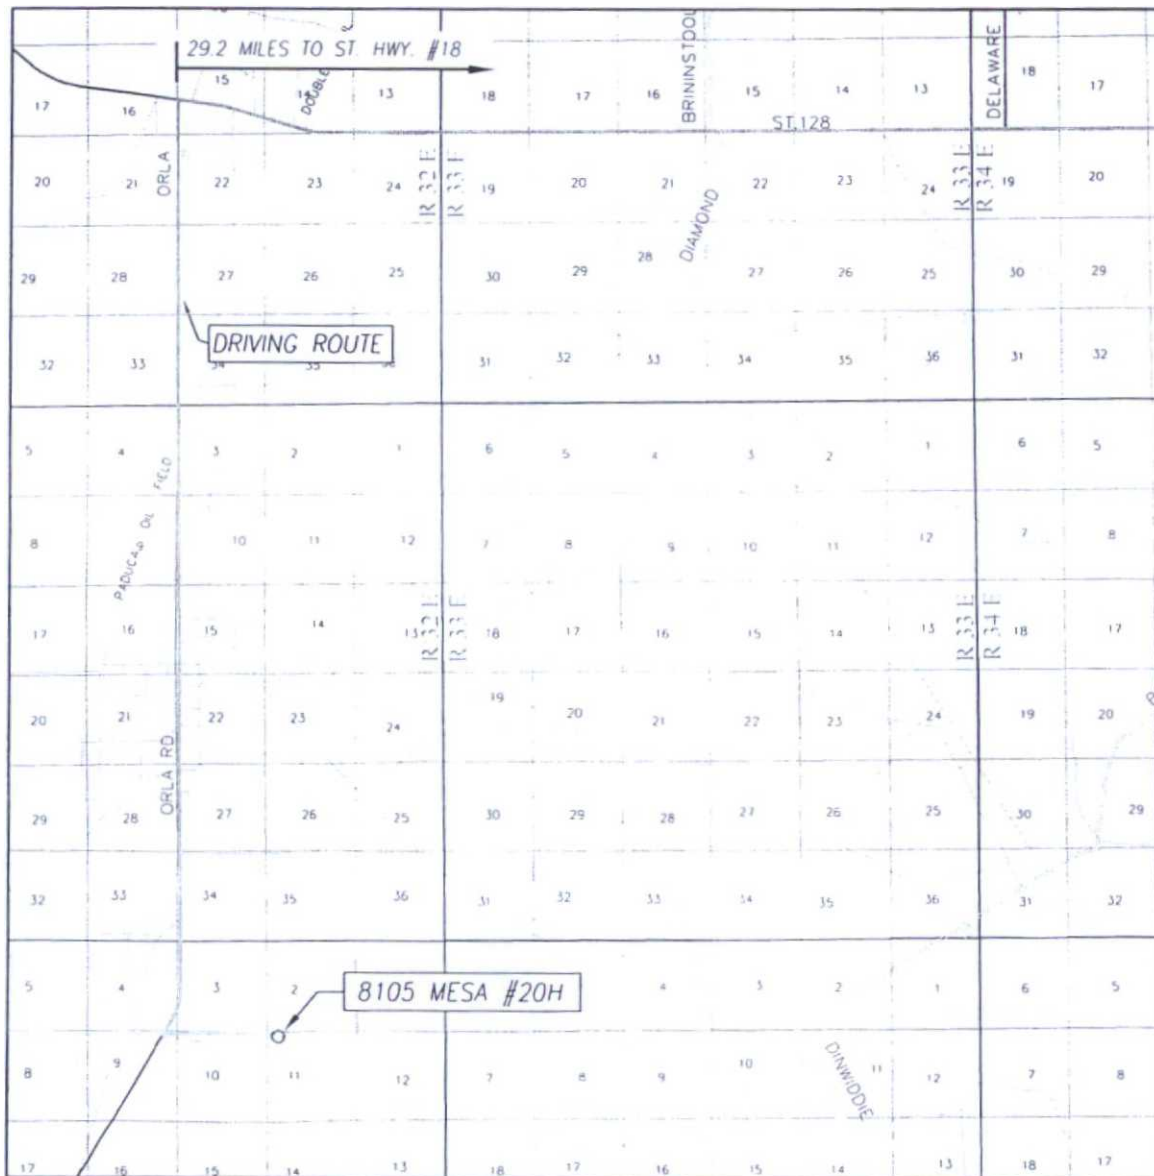


SEC. 11 TWP. 26-S RGE. 32-E
SURVEY N.M.P.M
COUNTY LEA STATE NEW MEXICO
DESCRIPTION 330' FNL & 630' FWL
ELEVATION 3239'
OPERATOR BTA OIL PRODUCERS, LLC
LEASE 8105 MESA



COPY

Attachment to APD
BTA Oil Producers, LLC
Mesa 8105 JV-P #20H
Mesa 8105 JV-P #2H- Production
Facility Layout

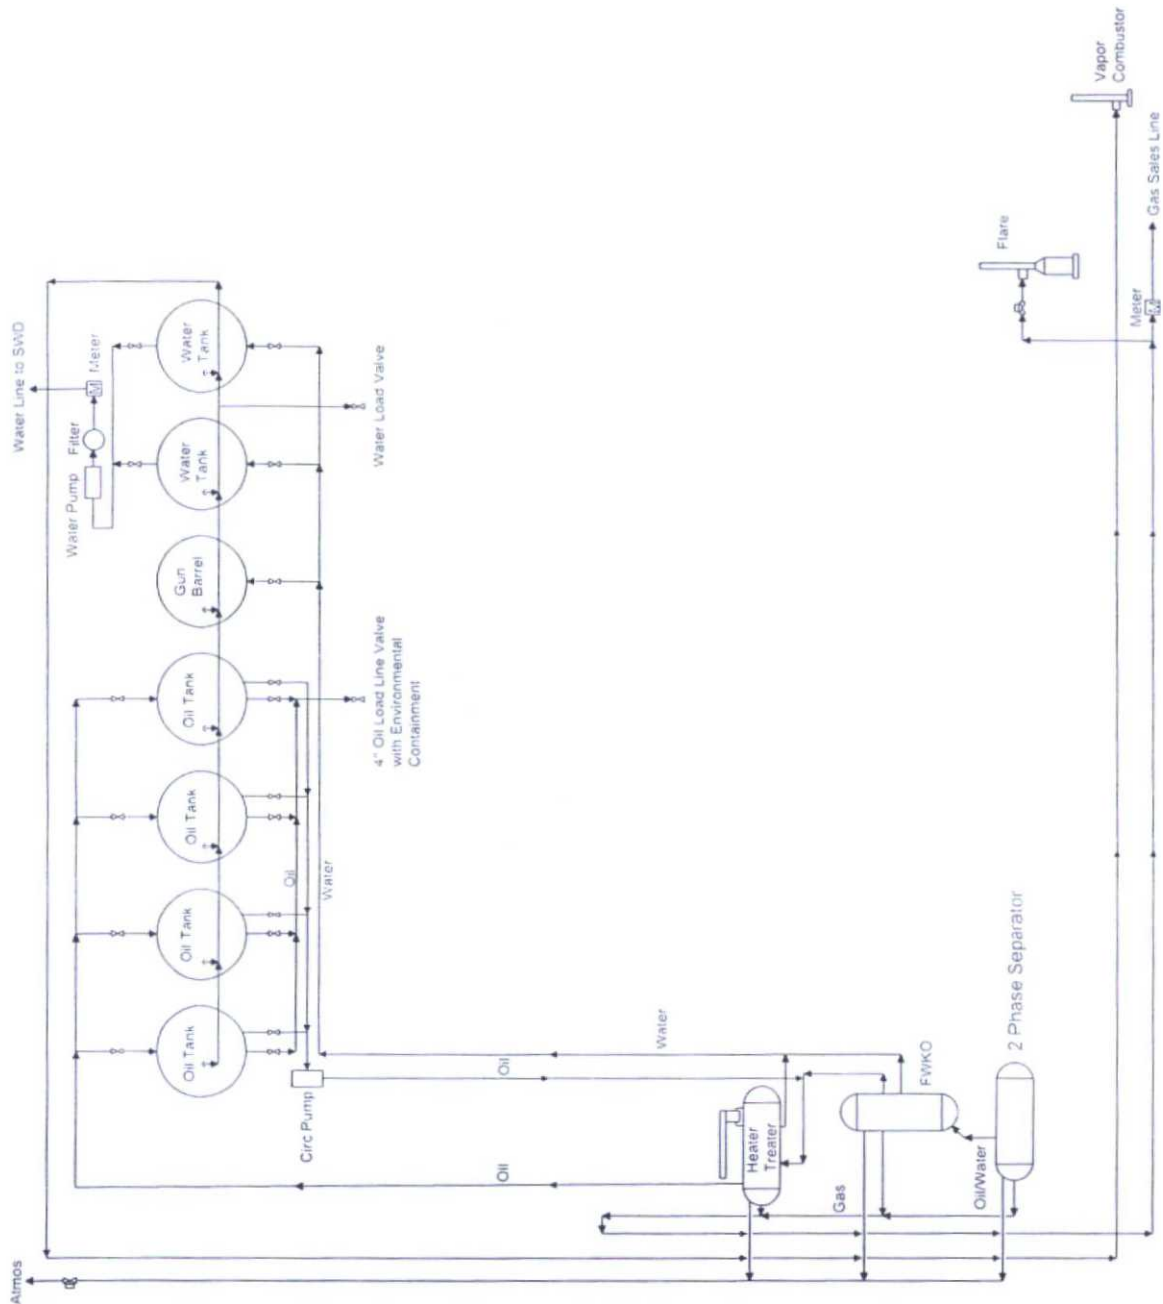

BTA Oil Producers, LLC
Facility Diagram
Mesa 8105 JV-P #2H
Section 11, T26S-R32E
Lea County, NM

NOT TO SCALE

