

DISTRICT I
1625 N. French Dr., Hobbs, NM 88240
Phone: (575) 393-6161 Fax: (575) 393-0720

DISTRICT II
811 S. First St., Artesia, NM 88210
Phone: (575) 748-1283 Fax: (575) 748-9720

DISTRICT III
1000 Rio Brazos Road, Aztec, NM 87410
Phone: (505) 334-6178 Fax: (505) 334-6170

DISTRICT IV
1220 S. St. Francis Dr., Santa Fe, NM 87505
Phone: (505) 476-3460 Fax: (505) 476-3462

State of New Mexico
Energy, Minerals & Natural Resources Department
OIL CONSERVATION DIVISION
1220 South St. Francis Dr.
Santa Fe, New Mexico 87505

HOBBS OCD

Form C-102

Revised August 1, 2011

Submit one copy to appropriate District Office

OCT 30 2015

RECEIVED

AMENDED REPORT

WELL LOCATION AND ACREAGE DEDICATION PLAT

API Number 30-025- 42916	Pool Code 96392	Pool Name DRAPER MILL; BONE SPRING
Property Code 315627	Property Name ROAD RUNNER FEDERAL 25-33-9 FEDERAL	Well Number 2H
OGRID No. 308491	Operator Name ROADRUNNER OIL & GAS, LLC	Elevation 3394'

Surface Location

UL or lot No	Section	Township	Range	Lot Idn	Feet from the	North/South line	Feet from the	East/West line	County
P	9	25-S	33-E		220	SOUTH	730	EAST	LEA

Bottom Hole Location If Different From Surface


UL or lot No	Section	Township	Range	Lot Idn	Feet from the	North/South line	Feet from the	East/West line	County
A	9	25-S	33-E		250	NORTH	430	EAST	LEA

Dedicated Acres 160	Joint or Infill	Consolidation Code	Order No.
------------------------	-----------------	--------------------	-----------

NO ALLOWABLE WILL BE ASSIGNED TO THIS COMPLETION UNTIL ALL INTERESTS HAVE BEEN CONSOLIDATED OR A NON-STANDARD UNIT HAS BEEN APPROVED BY THE DIVISION

CORNER COORDINATES TABLE NAD 83 NME A - Y=419989 N, X=776643 E B - Y=419996 N, X=777957 E C - Y=414715 N, X=777988 E D - Y=414708 N, X=776674 E	GEODETIC COORDINATES NAD 83 NME BOTTOM HOLE LOCATION Y=419743 N X=777528 E LAT.=32.151652° N LONG.=103.570150° W LAST TAKE POINT Y=419663 N X=777528 E LAT.=32.151432° N LONG.=103.570151° W	GEODETIC COORDINATES NAD 83 NME FIRST TAKE POINT Y=415042 N X=777556 E LAT.=32.138730° N LONG.=103.570167° W SURFACE LOCATION Y=414931 N X=777257 E LAT.=32.138429° N LONG.=103.571137° W	GRID AZ.=69°33'46" HORIZ. DIST.=319.3' GRID AZ.=359°39'32" HORIZ. DIST.=4701.9' TO B.H.	OPERATOR CERTIFICATION I hereby certify that the information herein is true and complete to the best of my knowledge and belief, and that this organization either owns a working interest or unleased mineral interest in the land including the proposed bottom hole location or has a right to drill this well at this location pursuant to a contract with an owner of such mineral or working interest, or to a voluntary pooling agreement or a compulsory pooling order heretofore entered by the division. Signature: <i>Brian Wood</i> Date: 11-25-14 Printed Name: brian@permitswest.com E-mail Address:	SURVEYOR CERTIFICATION I hereby certify that the well location shown on this plat was plotted from field notes of actual surveys made by me or under my supervision, and that the same is true and correct to the best of my belief. AUGUST 6, 2014 Date of Survey Signature: <i>Ronald J. Eidson</i> Professional Surveyor RONALD J. EIDSON NEW MEXICO 3239 Signature: <i>Ronald J. Eidson</i> Date: 09/16/2014 Certificate Number: 12641 Professional Surveyor: Ronald J. Eidson 3239 ACK REV JWSC W/O 14 11 0580
---	--	---	---	---	--

TOPOI map printed on 10/18/14 from "Untitled.tpo"

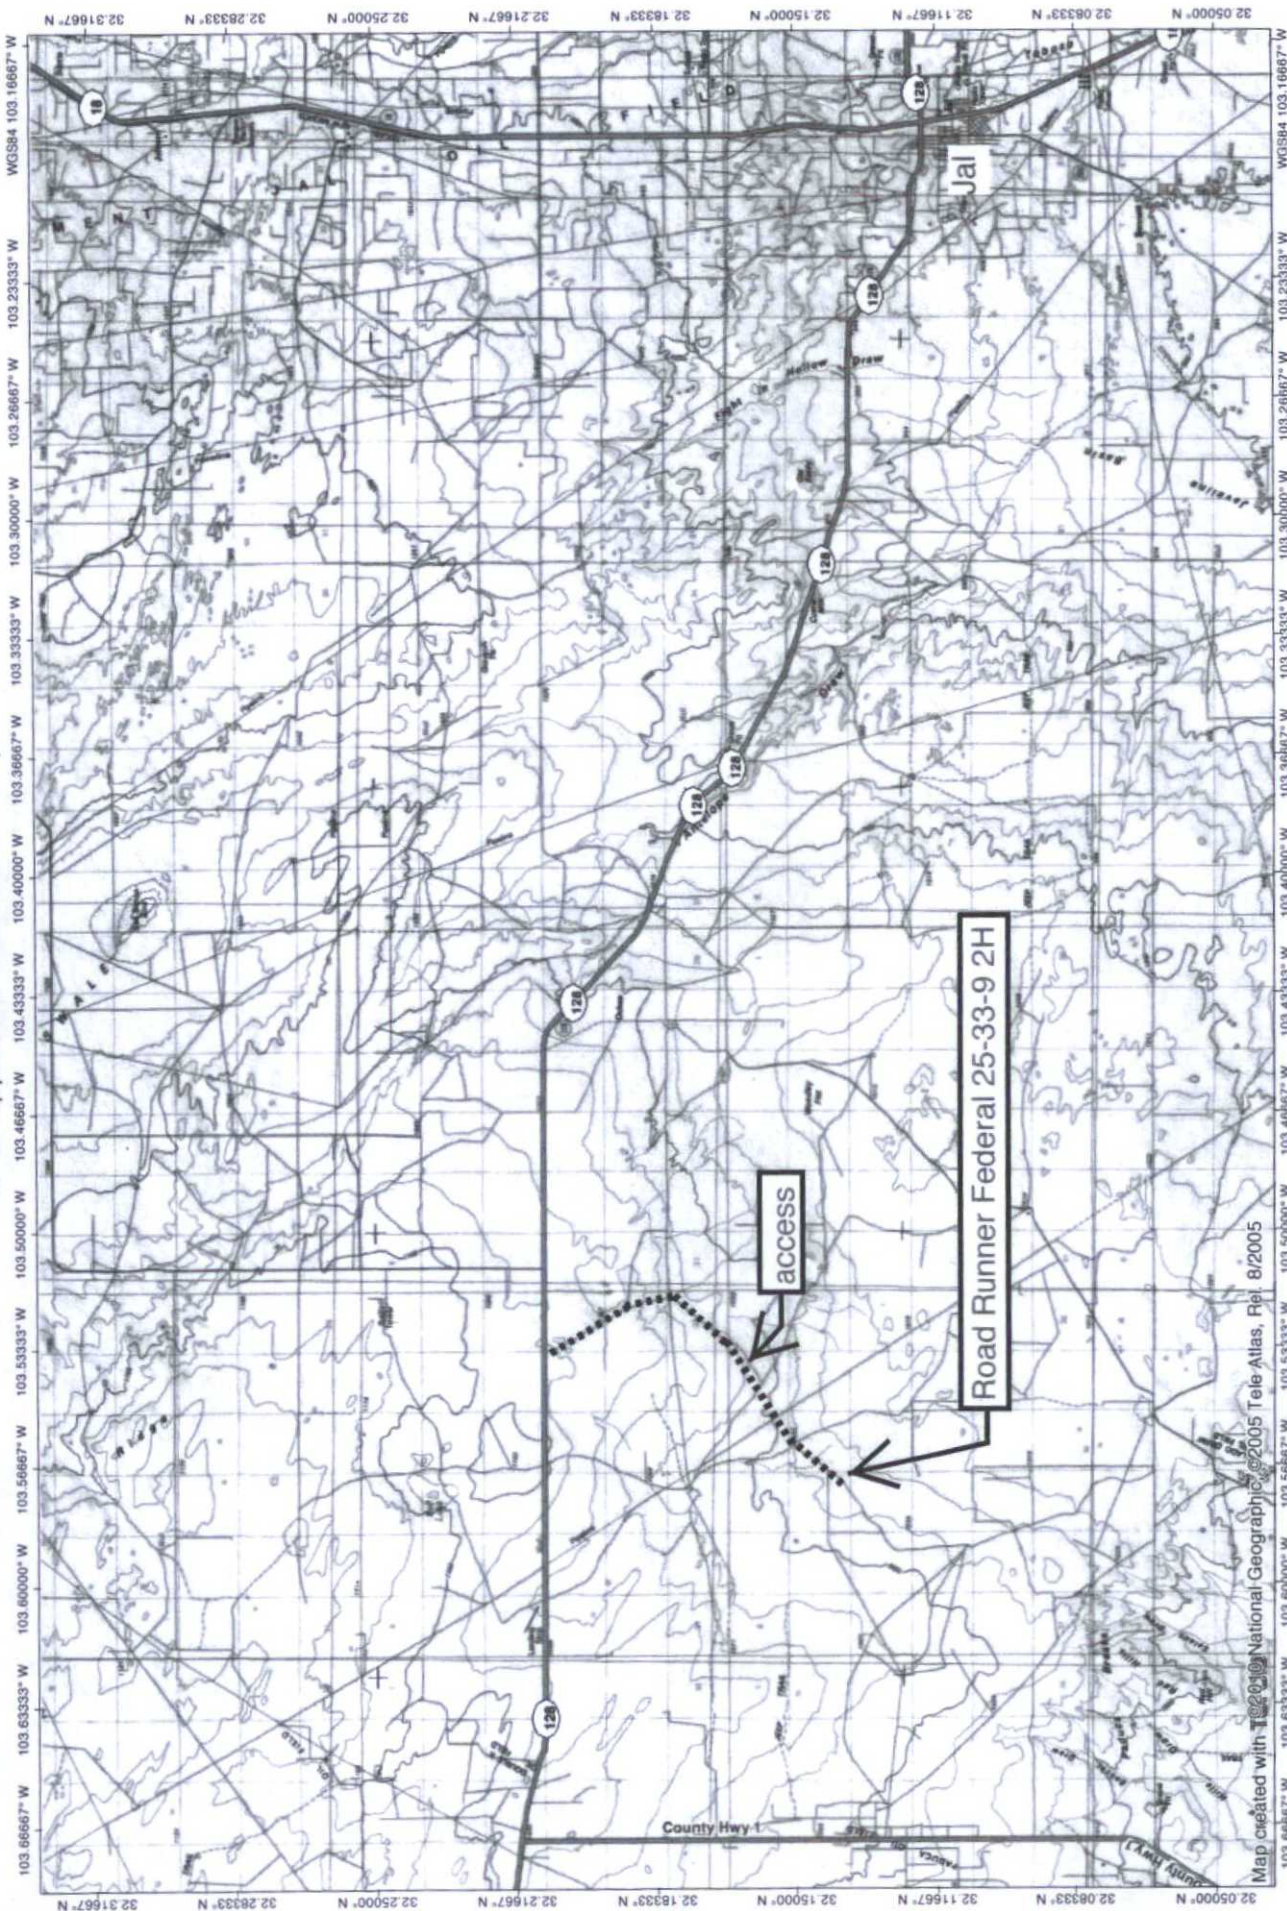


Map created with 10/18/14 National Geographic, 2005 Tele Atlas, Rel. 8/2005



MAP 1

10/18/14


TOPO! map printed on 10/18/14 from "Untitled.tpo"

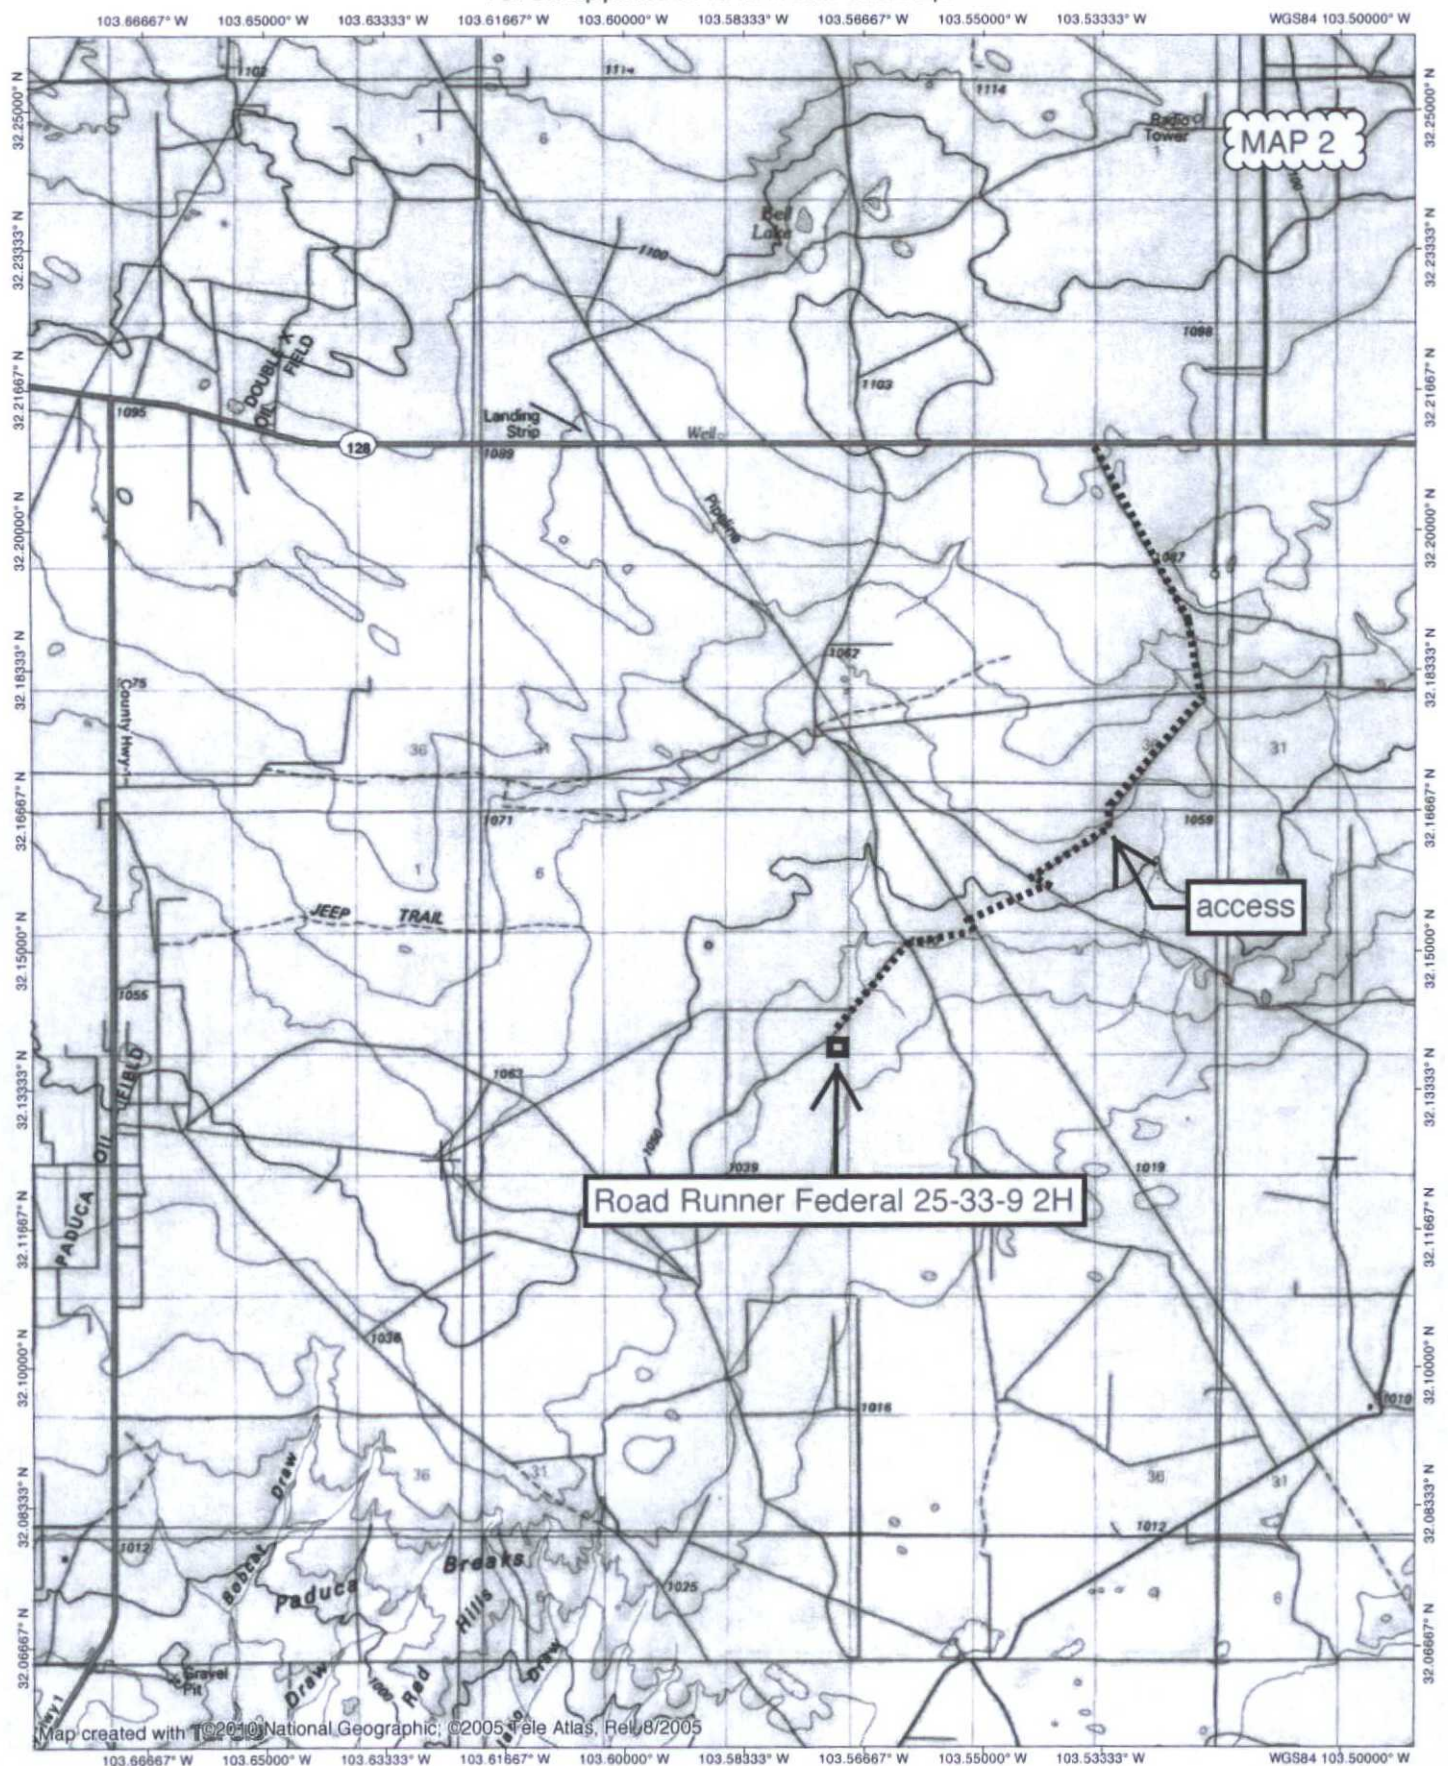


NATIONAL
GEOGRAPHIC


0.0 0.5 1.0 1.5 2.0 2.5 3.0 miles
0 1 2 3 4 5 km

TN+MN
7°
10/18/14

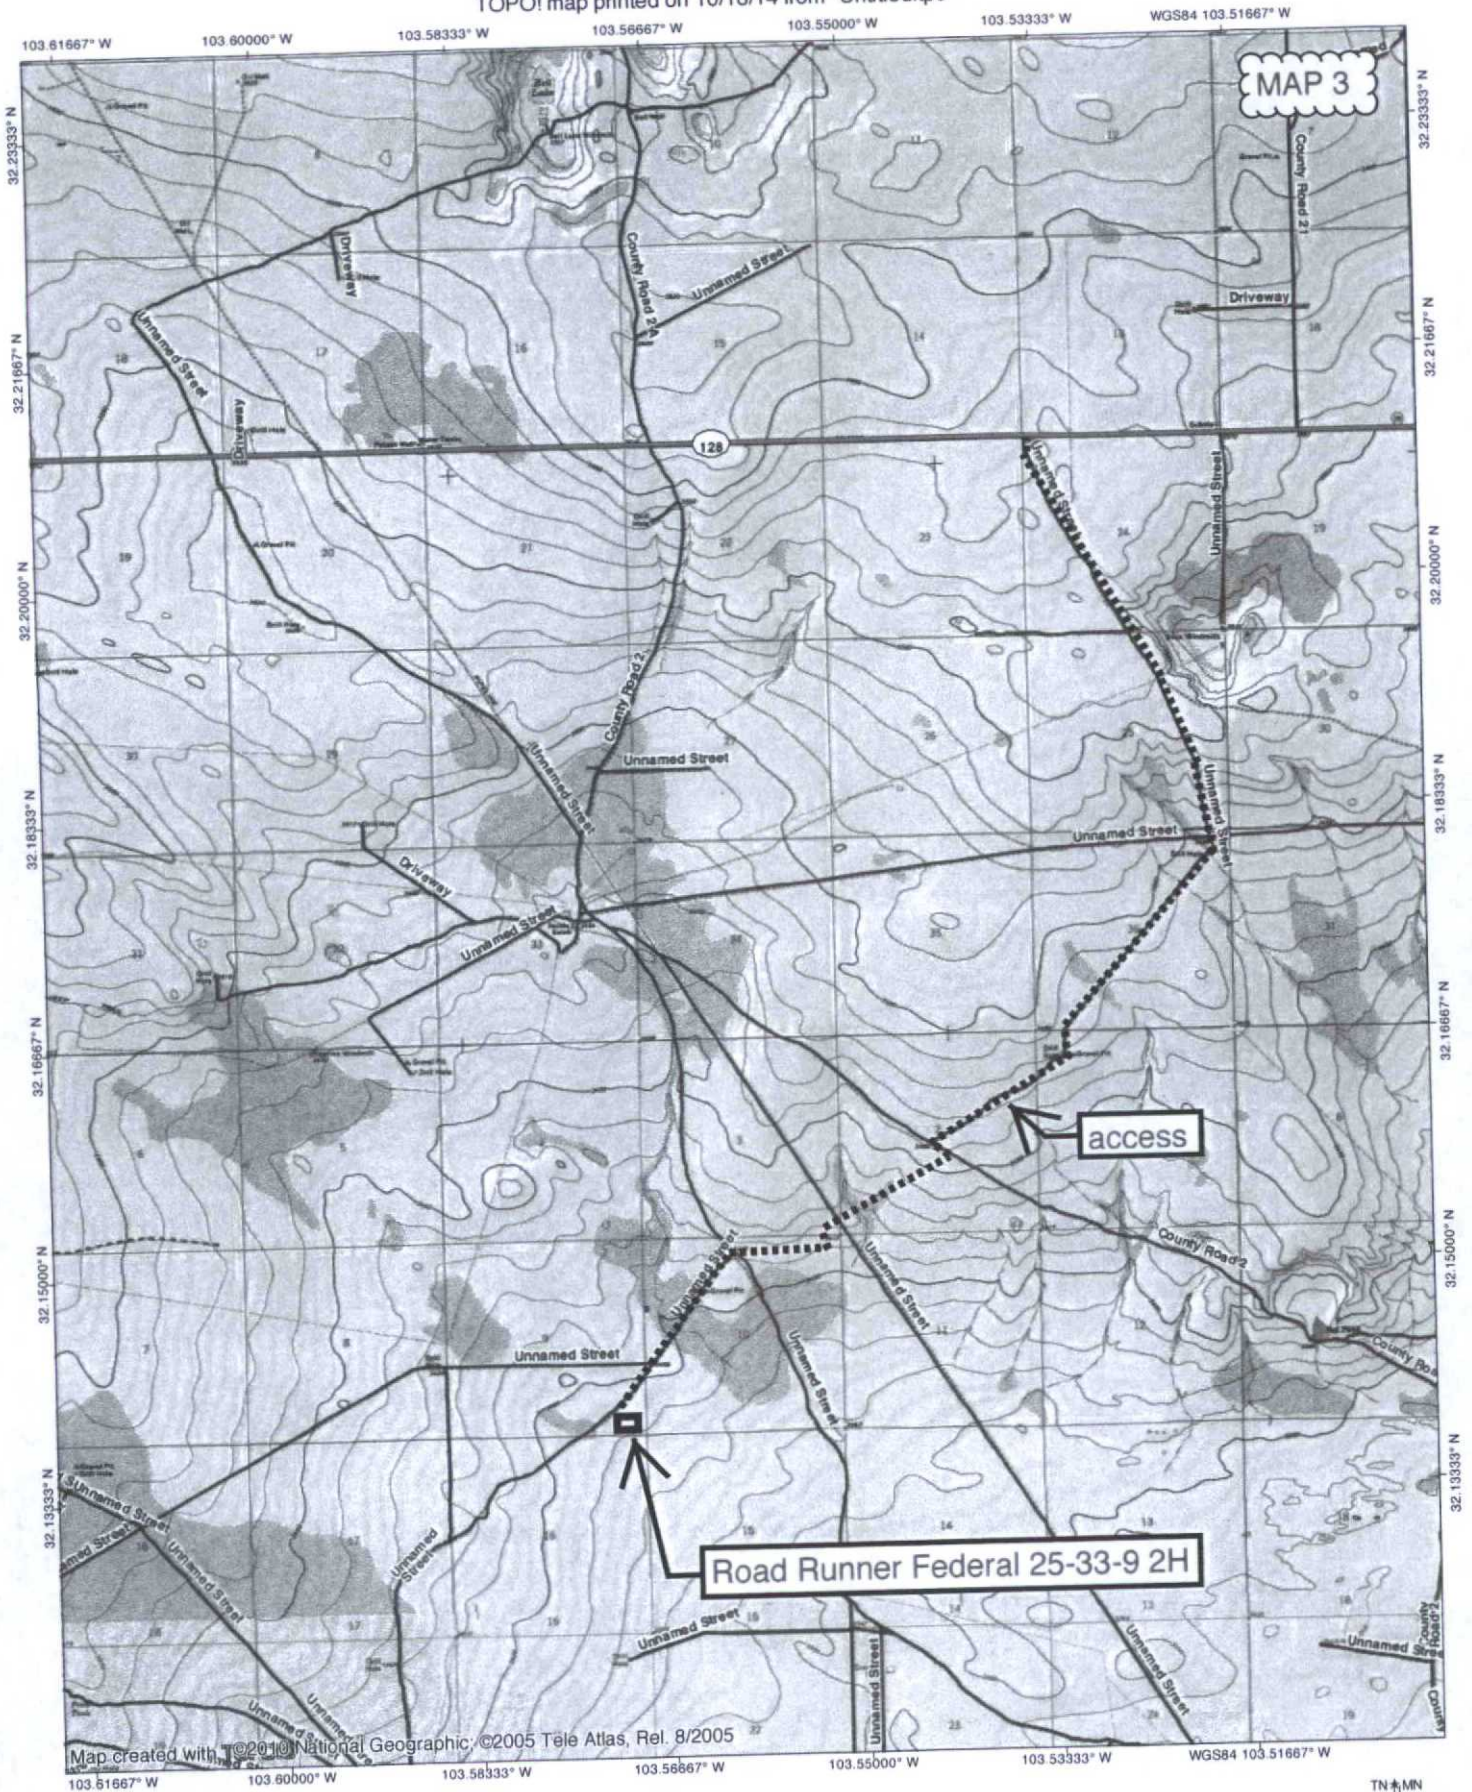

Map created with National Geographic, ©2005 Tele Atlas, Rel. 8/2005

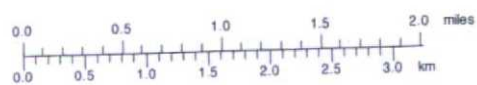

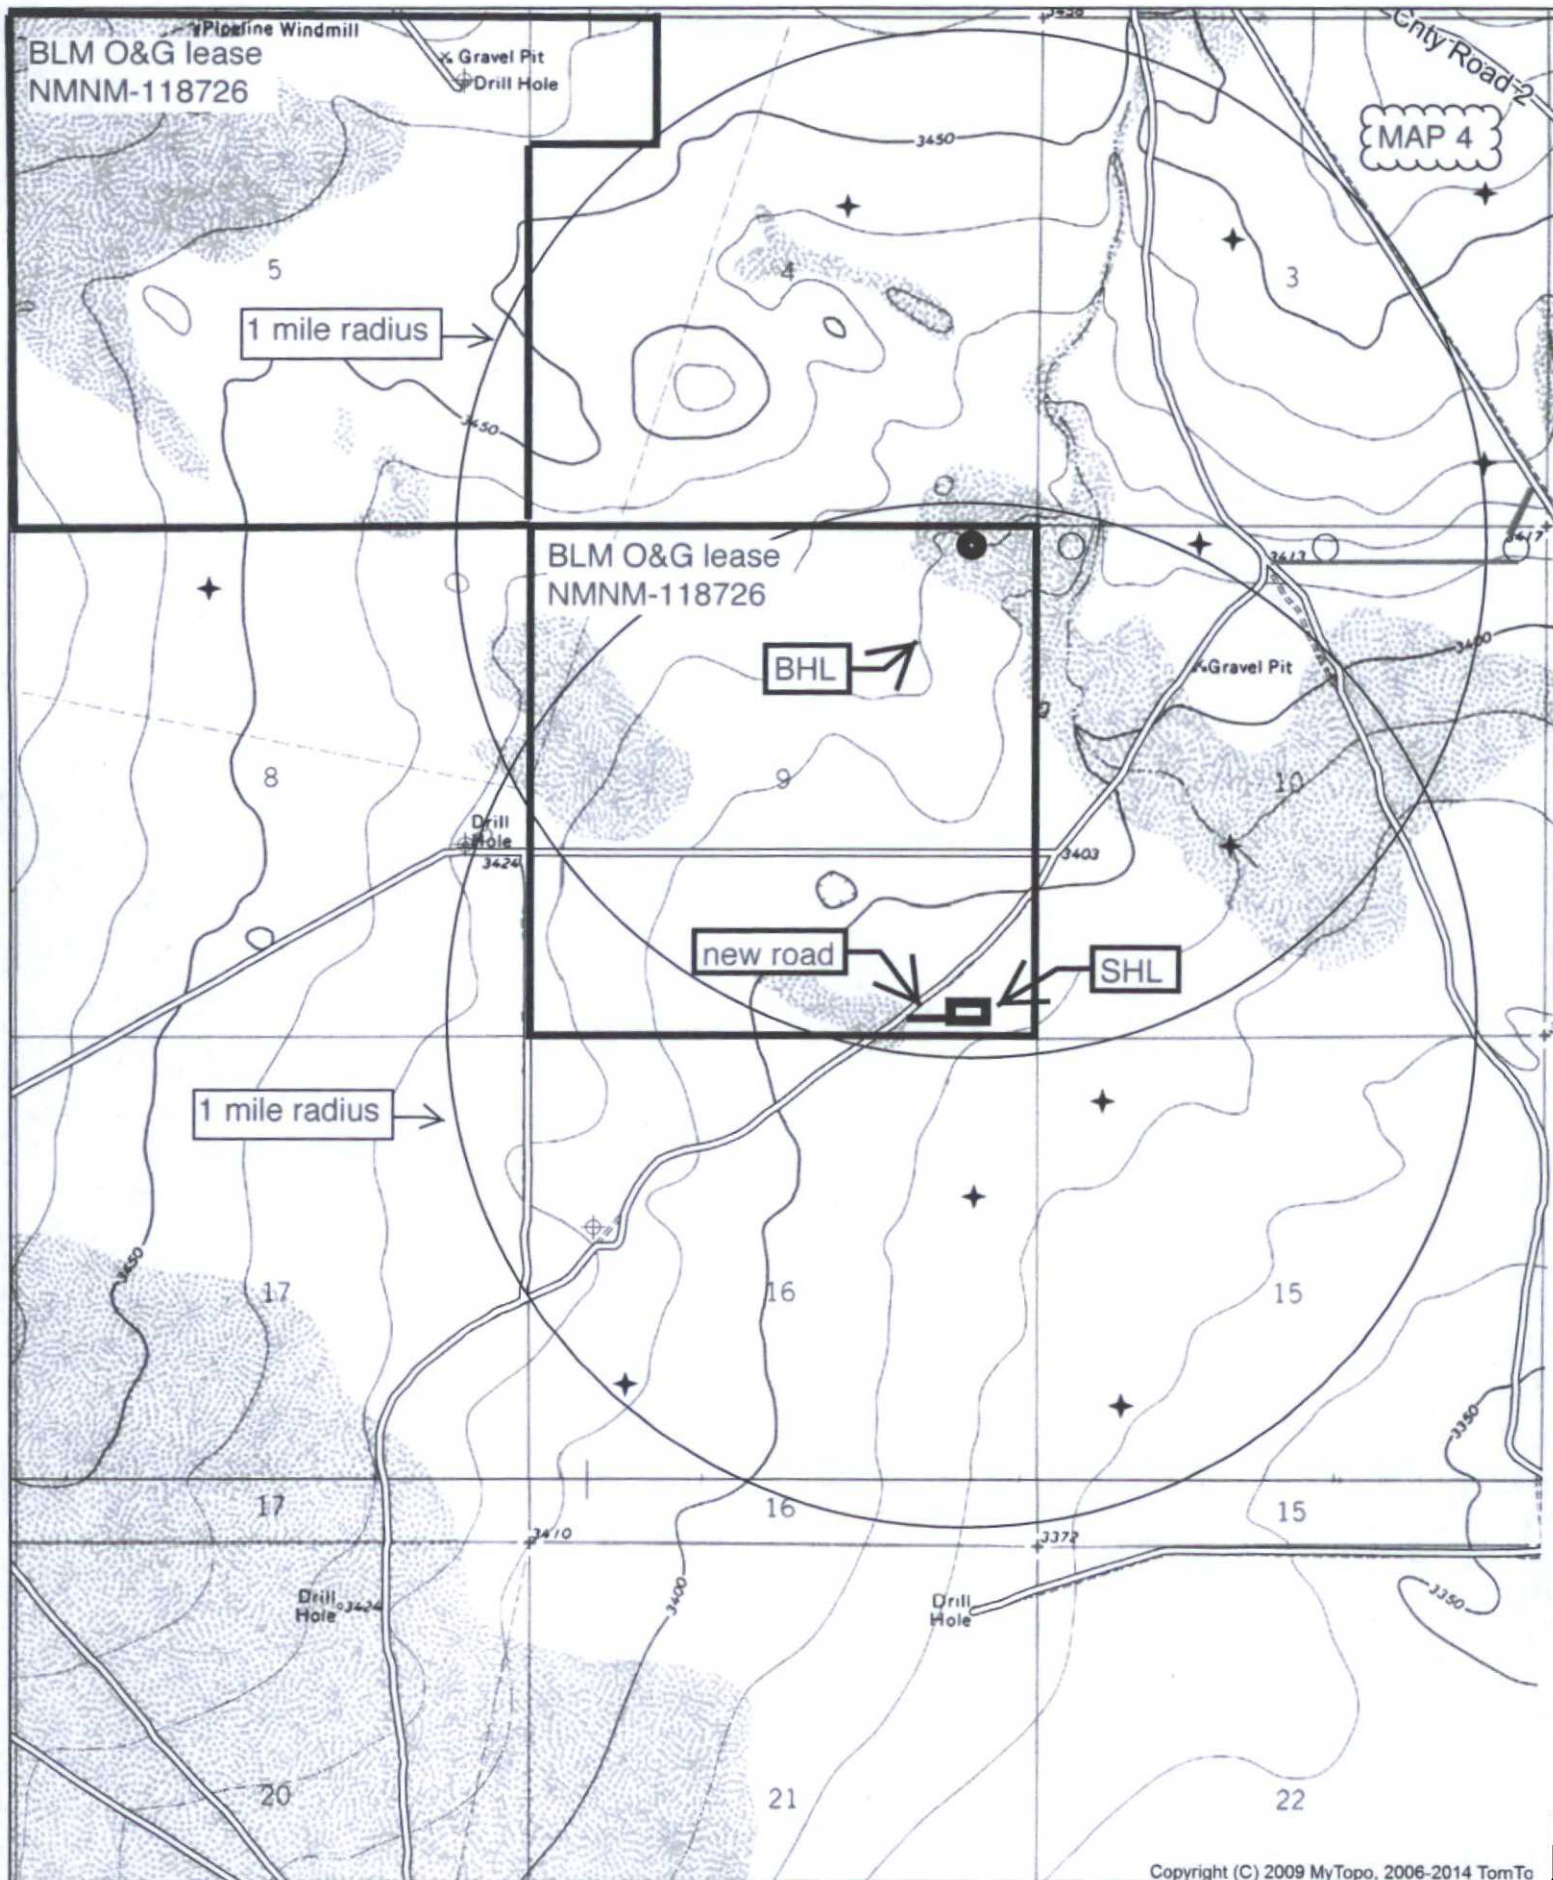

Copyright (C) 2009 MyTopo, 2006-2014 TomTo

Name: BELL LAKE
Scale: 1:24,000

to Acme wells

to NM 128

Road Runner
Federal
25-33-9 2H

new road

2.13812, -103.57192

32.13888, -103.57192

32.12888, -103.57038

32.13793, -103.57192

32.13793, -103.57038

Survey


513 ft

MAP 5

Google earth

Imagery Date: 2/13/2014 Lat: 32.140320° Lon: -103.571264° elev: 3402 ft eye alt: 5624 ft

TOPOI map printed on 10/18/14 from "Untitled.tpo"

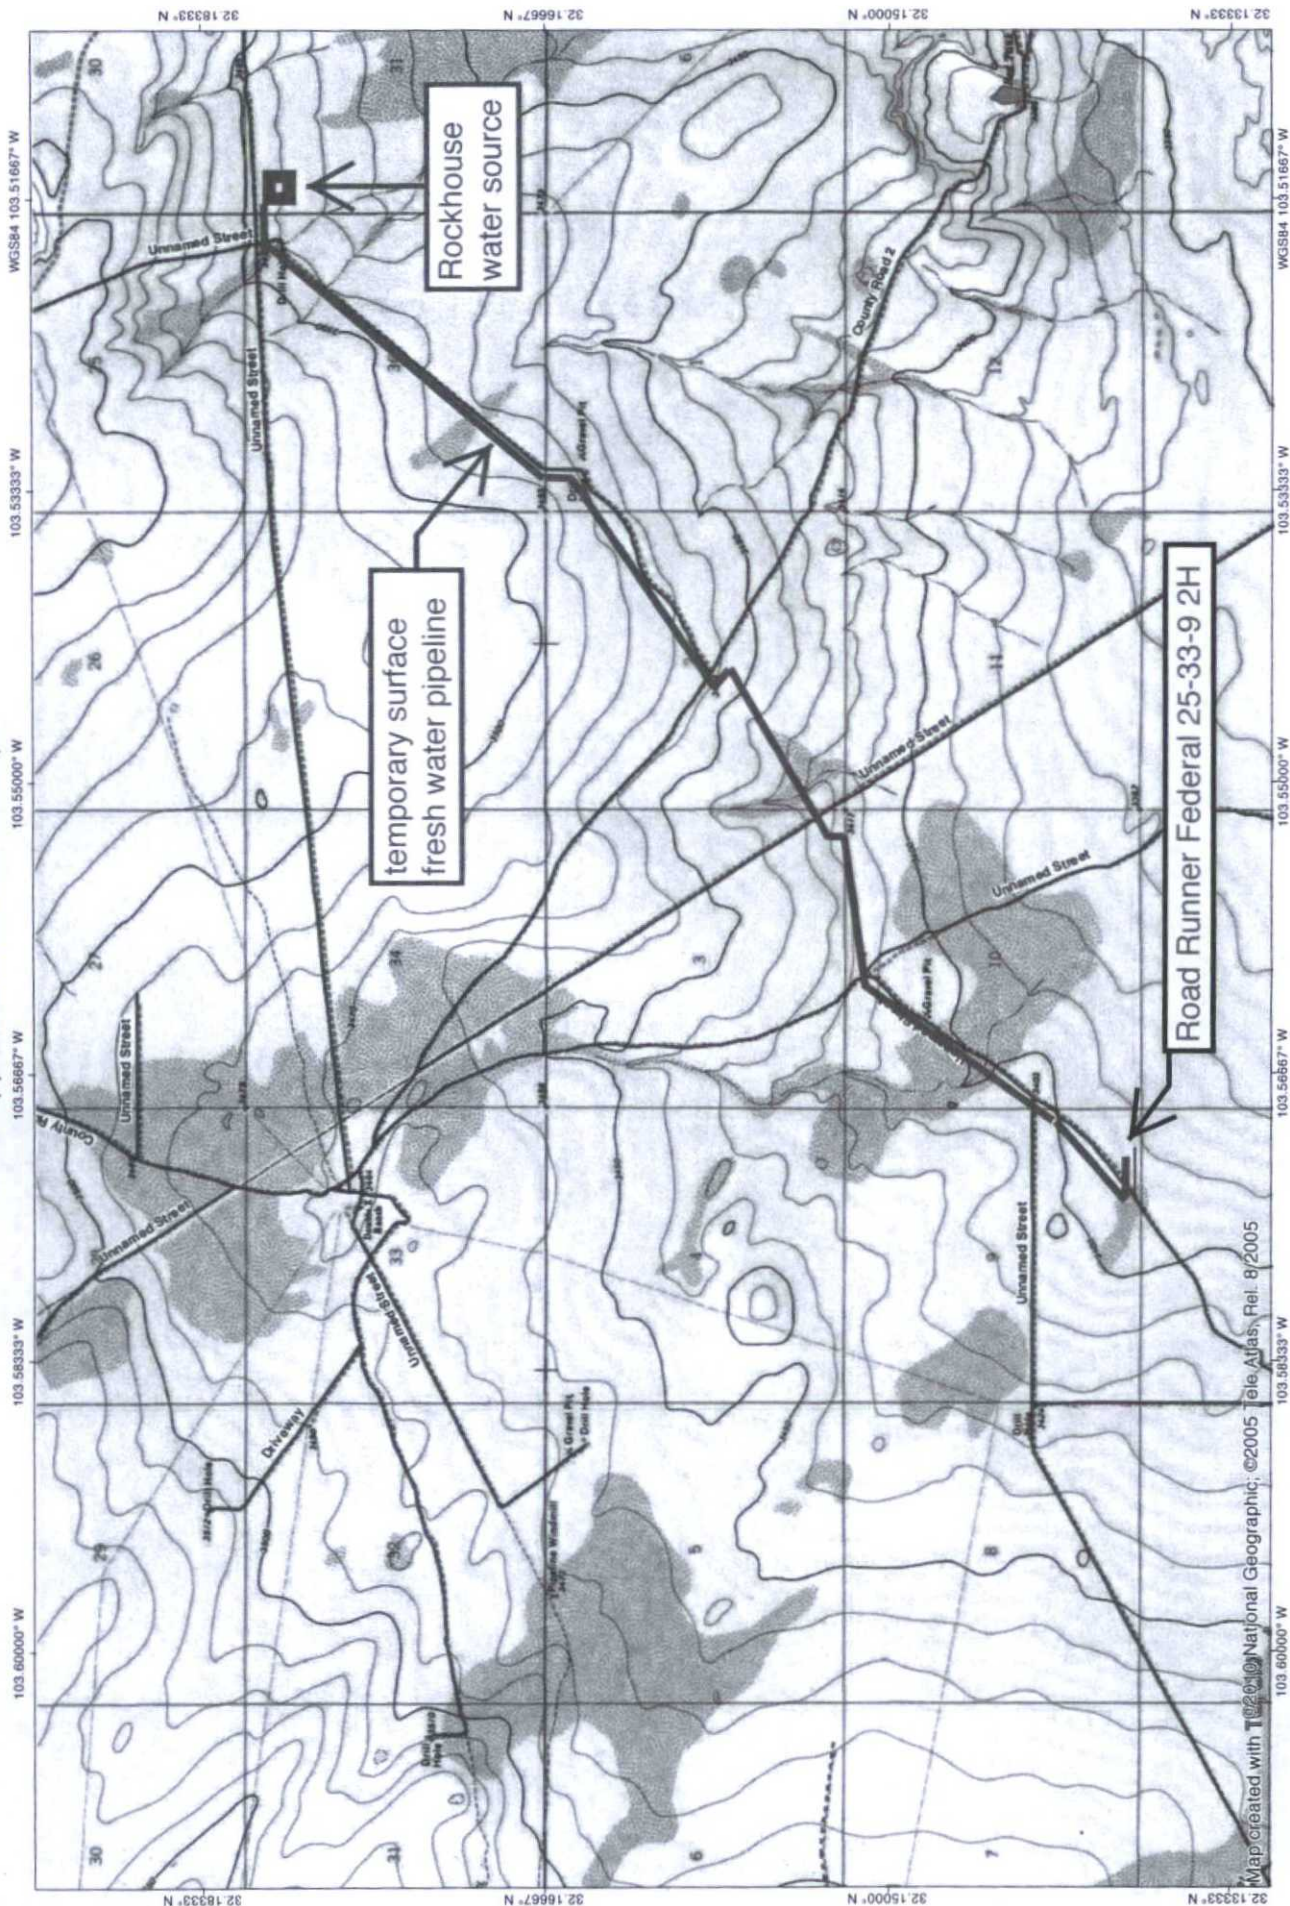


NATIONAL
GEOGRAPHIC

MAP 6



TN MN
7"
10/18/14

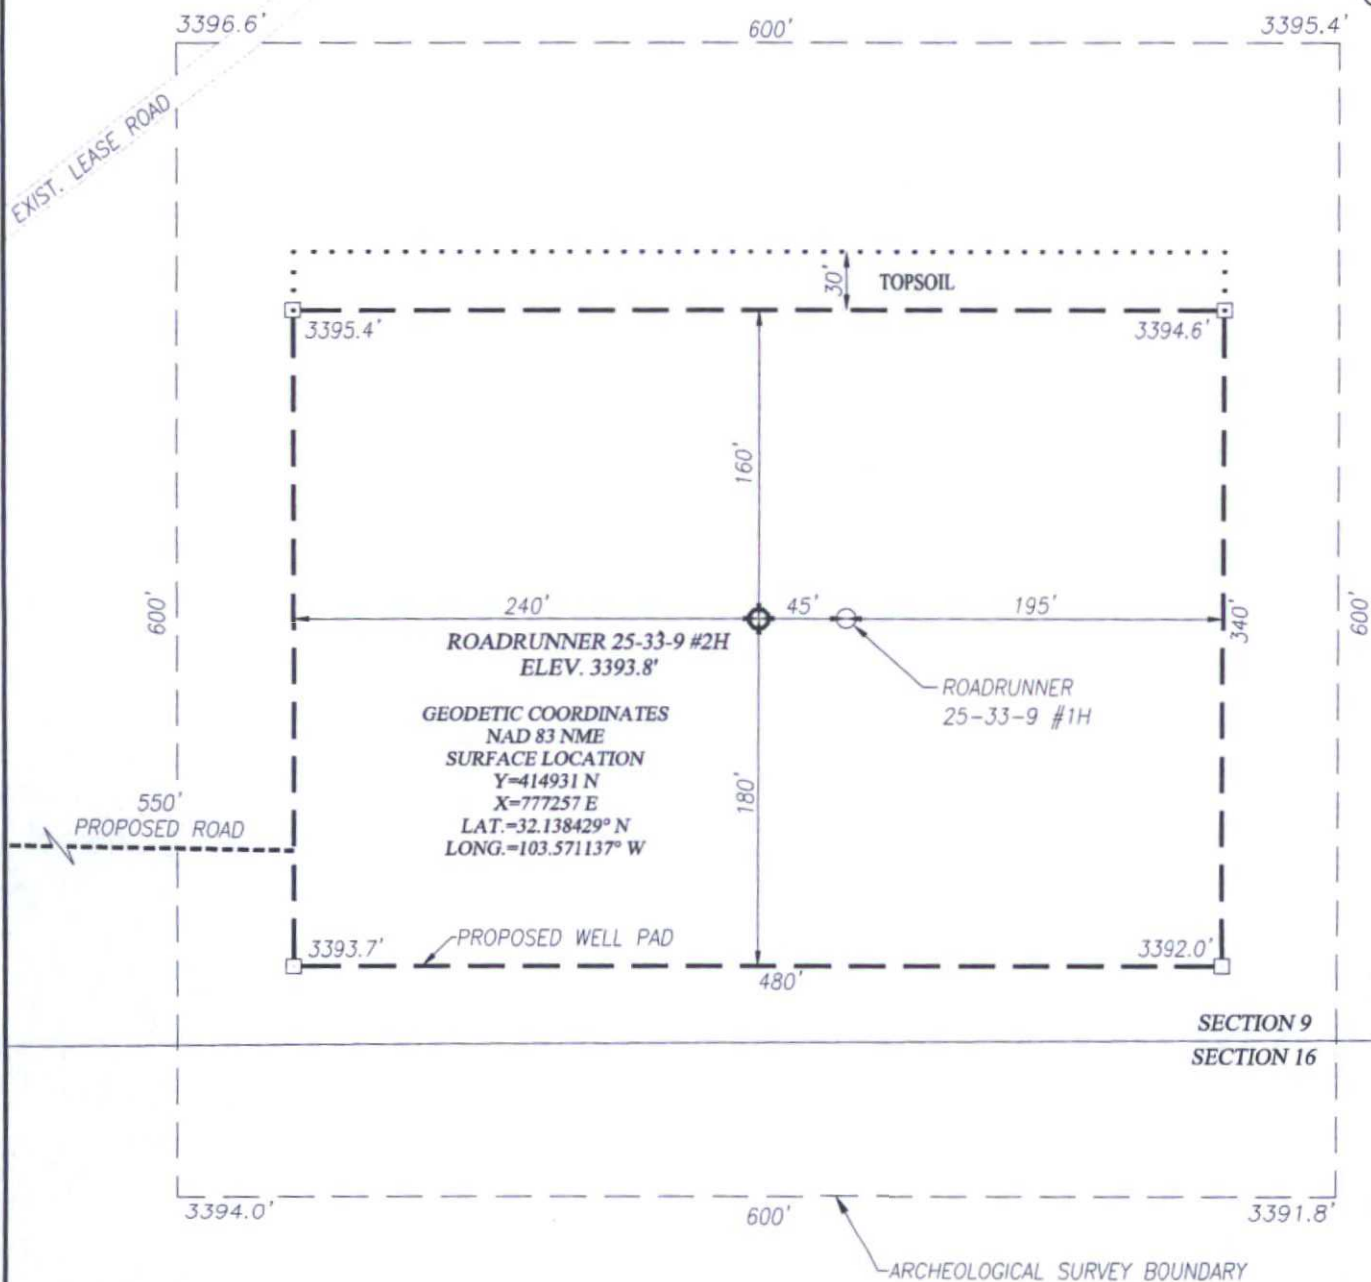


DIRECTIONS TO ROADRUNNER 25-33-9 #2H:

FROM THE INTERSECTION OF ST. HIGHWAY 128 AND CO. RD. 21 (DELAWARE RD.), GO WEST ON ST. HIGHWAY 128 APPROX. 1.4 MILES. TURN LEFT AND GO SOUTH ON CO. RD. 2 (VACA RD.), APPROX. 200 FEET. FOLLOW ROAD LEFT THEN SOUTHEAST APPROX. 2.2 MILES. TURN RIGHT AND GO SOUTHWEST APPROX. 1.15 MILES. TURN LEFT AND GO SOUTH THROUGH CATTLE GUARD APPROX. 0.1 MILE. VEER RIGHT AND GO SOUTHWEST APPROX. 0.8 MILES. TURN LEFT AND GO SOUTHEAST APPROX. 0.1 MILE. TURN RIGHT AND GO SOUTHWEST APPROX. 0.7 MILES. TURN RIGHT AND GO APPROX. 150 FEET WEST. TURN LEFT AND GO SOUTH APPROX. 0.15 MILE. TURN RIGHT AND GO WEST APPROX. 0.5 MILES. TURN LEFT AND GO SOUTHWEST APPROX. 0.8 MILES TO STAKED ROAD. FOLLOW ACCESS ROAD 550 FEET TO THE LOCATION.

NOTE:

1) SEE "LOCATION VERIFICATION MAP" FOR PROPOSED ROAD LOCATION.

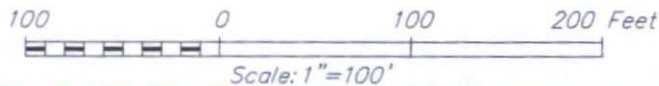

ROADRUNNER OIL AND GAS, LLC

ROADRUNNER 25-33-9 #2H WELL
 LOCATED 220 FEET FROM THE SOUTH LINE
 AND 730 FEET FROM THE EAST LINE OF SECTION 9,
 TOWNSHIP 25 SOUTH, RANGE 33 EAST, N.M.P.M.,
 LEA COUNTY, NEW MEXICO



PROVIDING SURVEYING SERVICES
 SINCE 1946
JOHN WEST SURVEYING COMPANY
 412 N. DAL PASO HOBBS, N.M. 88240
 (575) 393-3117 www.jwsc.biz
 TBPLS# 10021000

Survey Date: 8/06/14	CAD Date: 7/3/14	Drawn By: ACK/DS
W.O. No.: 14110580	Rev: 8/18/14	Rel. W.O.:
		Sheet 1 of