

DISTRICT I
1625 N. French Dr., Hobbs, NM 88240
Phone: (575) 393-6161 Fax: (575) 393-0720
DISTRICT II
811 S. First St., Artesia, NM 88210
Phone: (575) 748-1283 Fax: (575) 748-9720
DISTRICT III
1000 Rio Brazos Road, Aztec, NM 87410
Phone: (505) 334-6178 Fax: (505) 334-6170
DISTRICT IV
1220 S. St. Francis Dr., Santa Fe, NM 87505
Phone: (505) 476-3460 Fax: (505) 476-3462

State of New Mexico
Energy, Minerals & Natural Resources Department
OIL CONSERVATION DIVISION
1220 South St. Francis Dr.
Santa Fe, NM 87505

HOBBS OCD

DEC 03 2015

RECEIVED

Form C-102
Revised August 1, 2011
Submit one copy to appropriate
District Office

☐ AMENDED REPORT

WELL LOCATION AND ACREAGE DEDICATION PLAT

¹ API Number 30-025-42972	² Pool Code 98176	³ Well Name WC-025 G-08 5203517M; LPR WOLFMAN
⁴ Property Code 315692	⁵ Property Name Desert Rose Federal	⁶ Well Number 1H
⁷ GRID No. 20451	⁸ Operator Name SDX Resources, Inc.	⁹ Elevation 3690'

¹⁰Surface Location


UL or lot no.	Section	Township	Range	Lot Idn	Feet from the	North/South line	Feet from the	East/West line	County
M	17	20 S	35 E		190	South	467	West	Lea

¹¹Bottom Hole Location If Different From Surface

UL or lot no.	Section	Township	Range	Lot Idn	Feet from the	North/South line	Feet from the	East/West line	County
D	17	20 S	35 E		330	North	467	West	Lea

¹² Dedicated Acres 160	¹³ Joint or Infill	¹⁴ Consolidation Code	¹⁵ Order No.
--------------------------------------	-------------------------------	----------------------------------	-------------------------

No allowable will be assigned to this completion until all interests have been consolidated or a non-standard unit has been approved by the division.

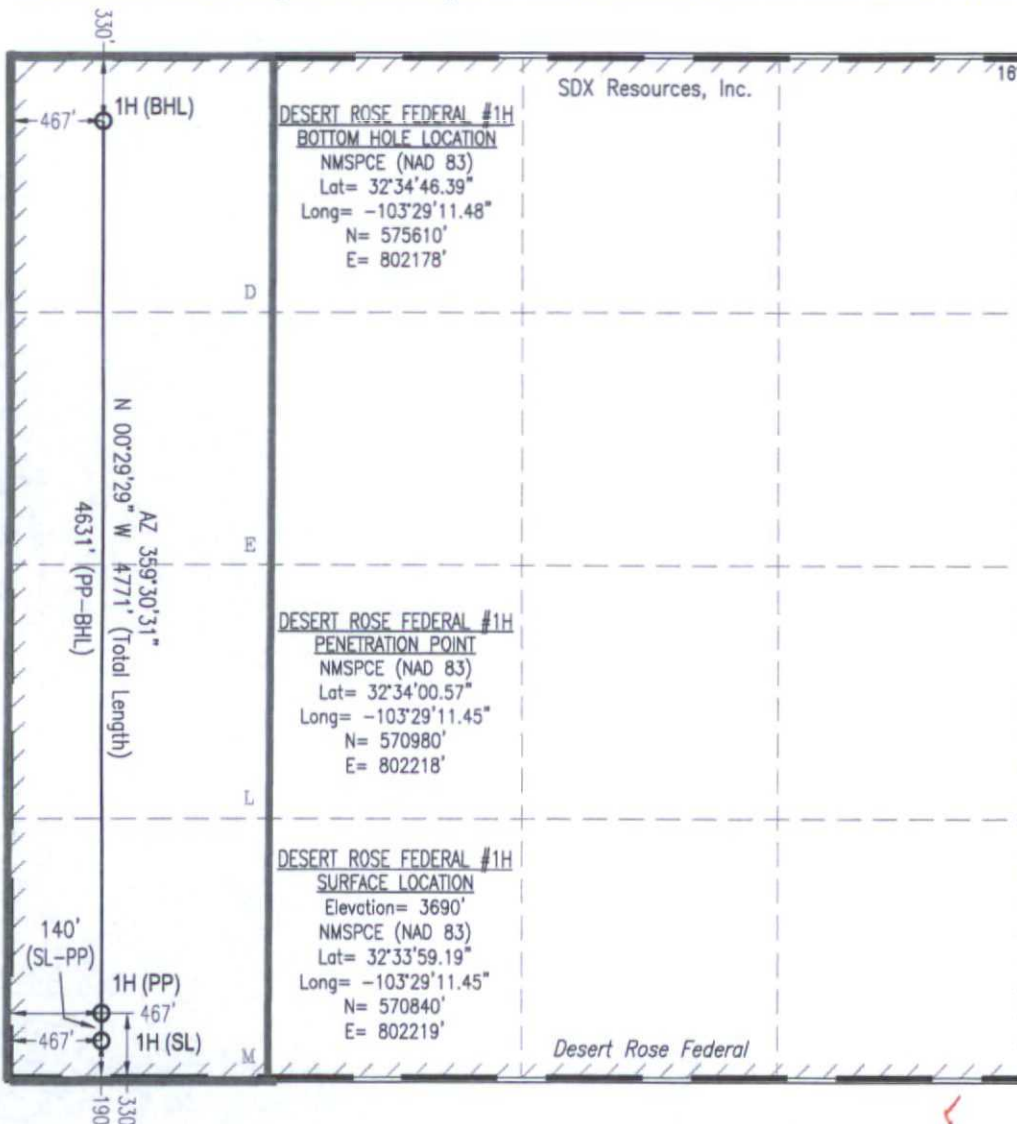

¹⁷OPERATOR CERTIFICATION

I hereby certify that the information contained herein is true and complete to the best of my knowledge and belief, and that this organization either owns a working interest or unleased mineral interest in the land including the proposed bottom hole location or has a right to drill this well at this location pursuant to a contract with an owner of such a mineral or working interest, or to a voluntary pooling agreement or a compulsory pooling order heretofore entered by the division.

Signature: *Brian Wood* Date: 4-21-15

Printed Name: Brian Wood

E-mail Address: brian@permitswest.com

¹⁸SURVEYOR CERTIFICATION


I hereby certify that the well location shown on this plat was plotted from field notes of actual surveys made by me or under my supervision, and that the same is true and correct to the best of my belief.


Date of Survey: 10-10-2014

Signature and Seal of Professional Surveyor: *Michael L. Stanford*

Certificate Number: 10324



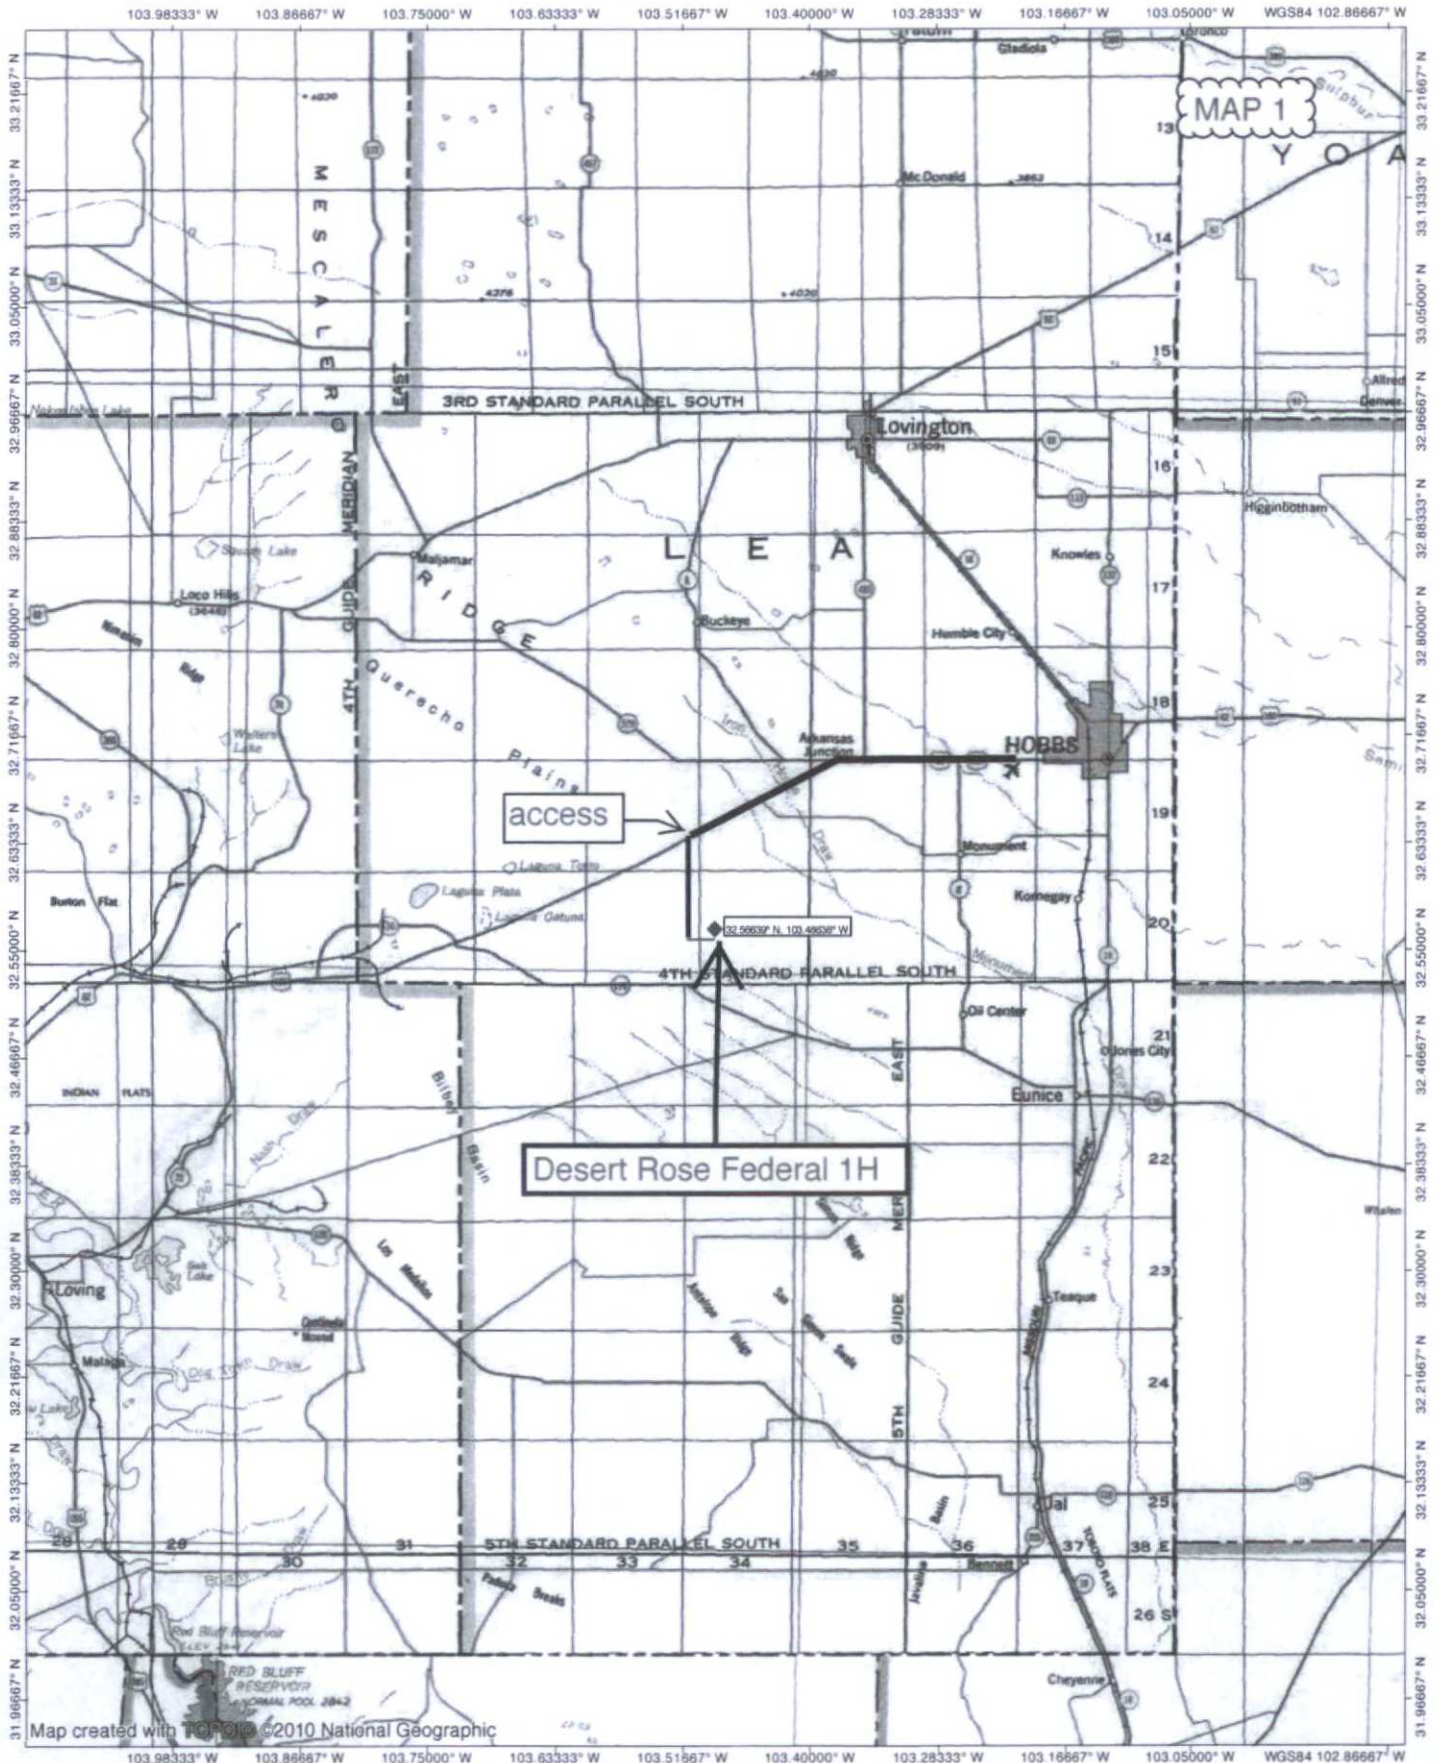

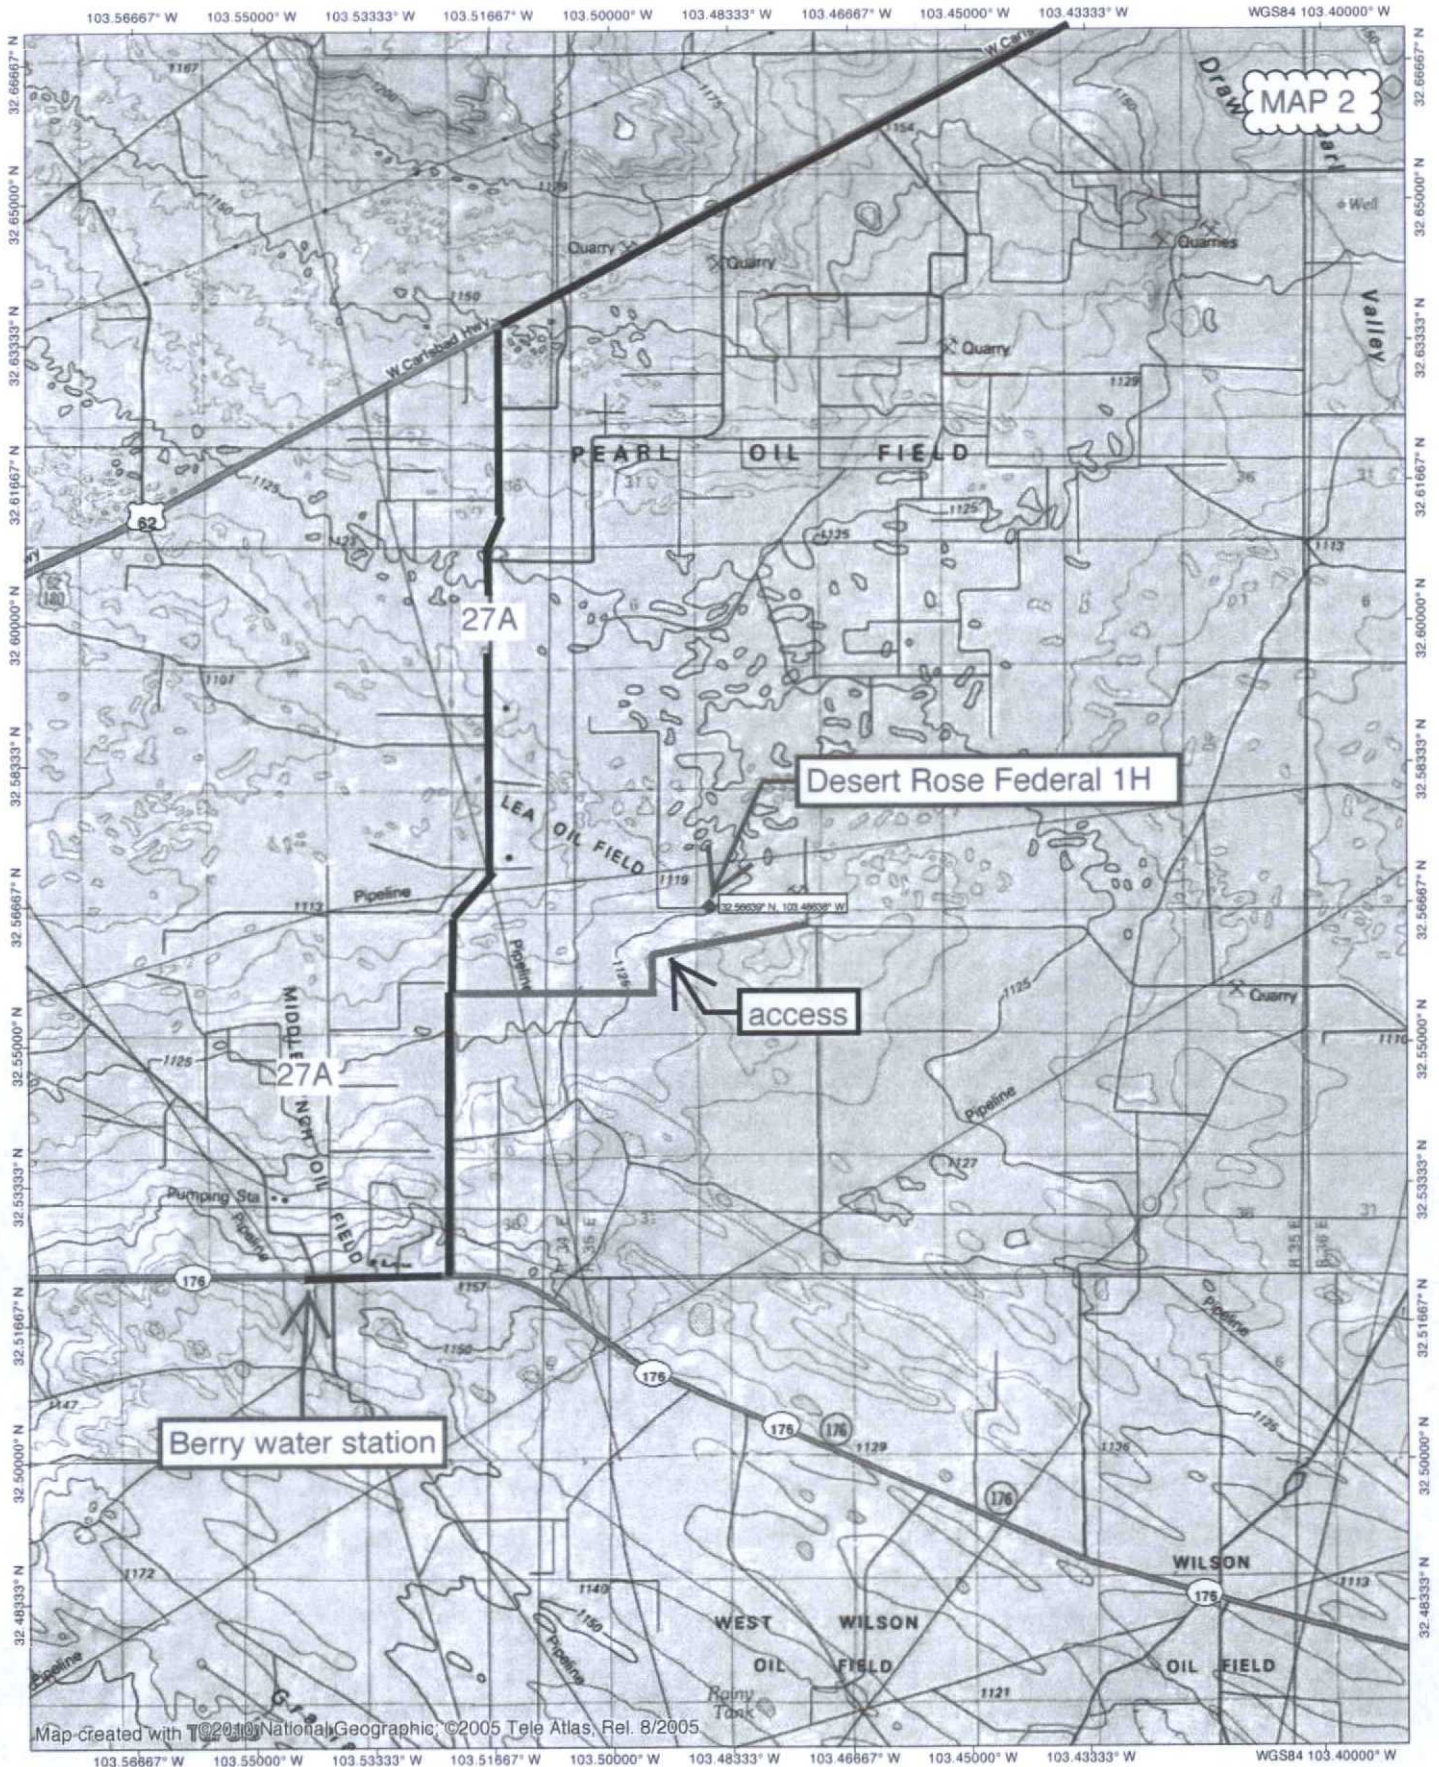

Map created with T©2010 National Geographic, ©2005 Tele Atlas, Rel. 8/2005

County Road 27A
Marathon Road

Desert Rose Federal 1H

County Road 27A
Marathon Road

County Road 27A
Marathon Road

access

MAP 3


Google earth

Imagery Date: 2/13/2014 lat: 32.564881° lon: -103.497997° elev: 3677 ft eye alt: 18447 ft

Survey

T-20-S, R-35-E
N.M.P.M.


SECTION 17

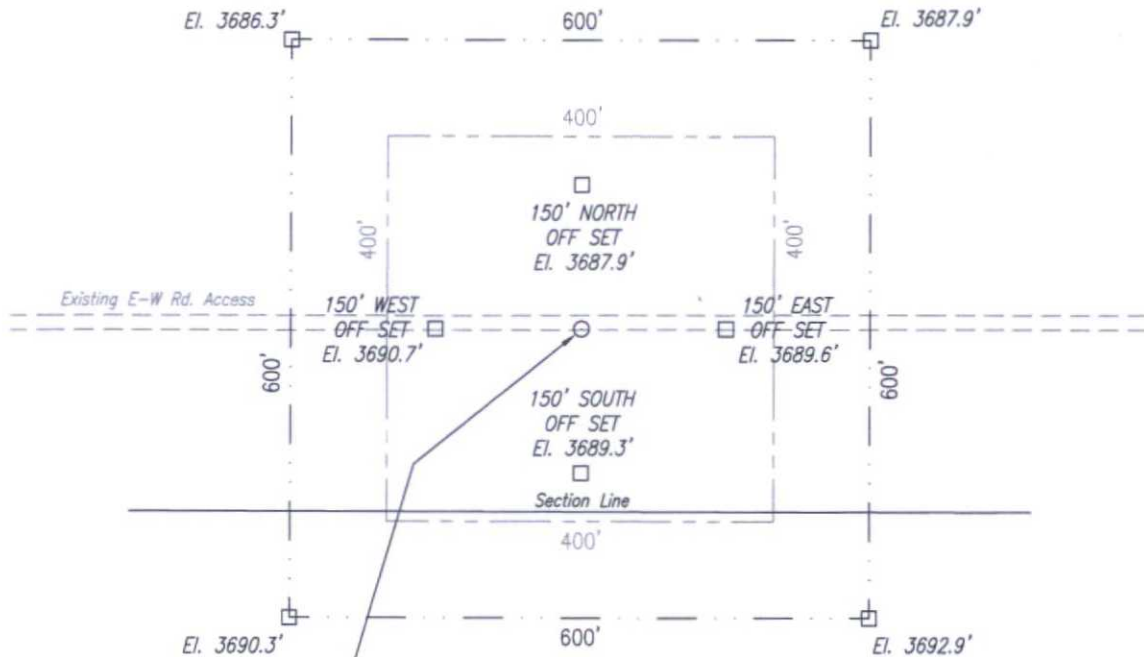

Desert Rose Federal
No. 1H
Elev. 3689.9'
NAD 83 NM East
N= 570840
E= 802219
NAD 83
Lat. = 32° 33' 59.19"
Long.= -103° 29' 11.45"

SECTION 20

Site Map

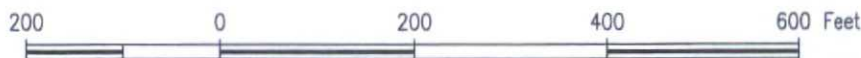

SDX Resources, Inc.
Desert Rose Federal No. 1H - 190' FSL & 467' FWL
Section 17, T-20-S, R-35-E, N.M.P.M.,
Lea County, New Mexico


STANFORD SURVEYING COMPANY
P.O. BOX 8490
MIDLAND, TEXAS 79708-8490
TBPLS Firm No. 10128400 432-699-5708

DRAWN BY Adam Welch

DATE 10-16-2014

SCALE 1" = 200'

FILE NAME A-9642a_Rev

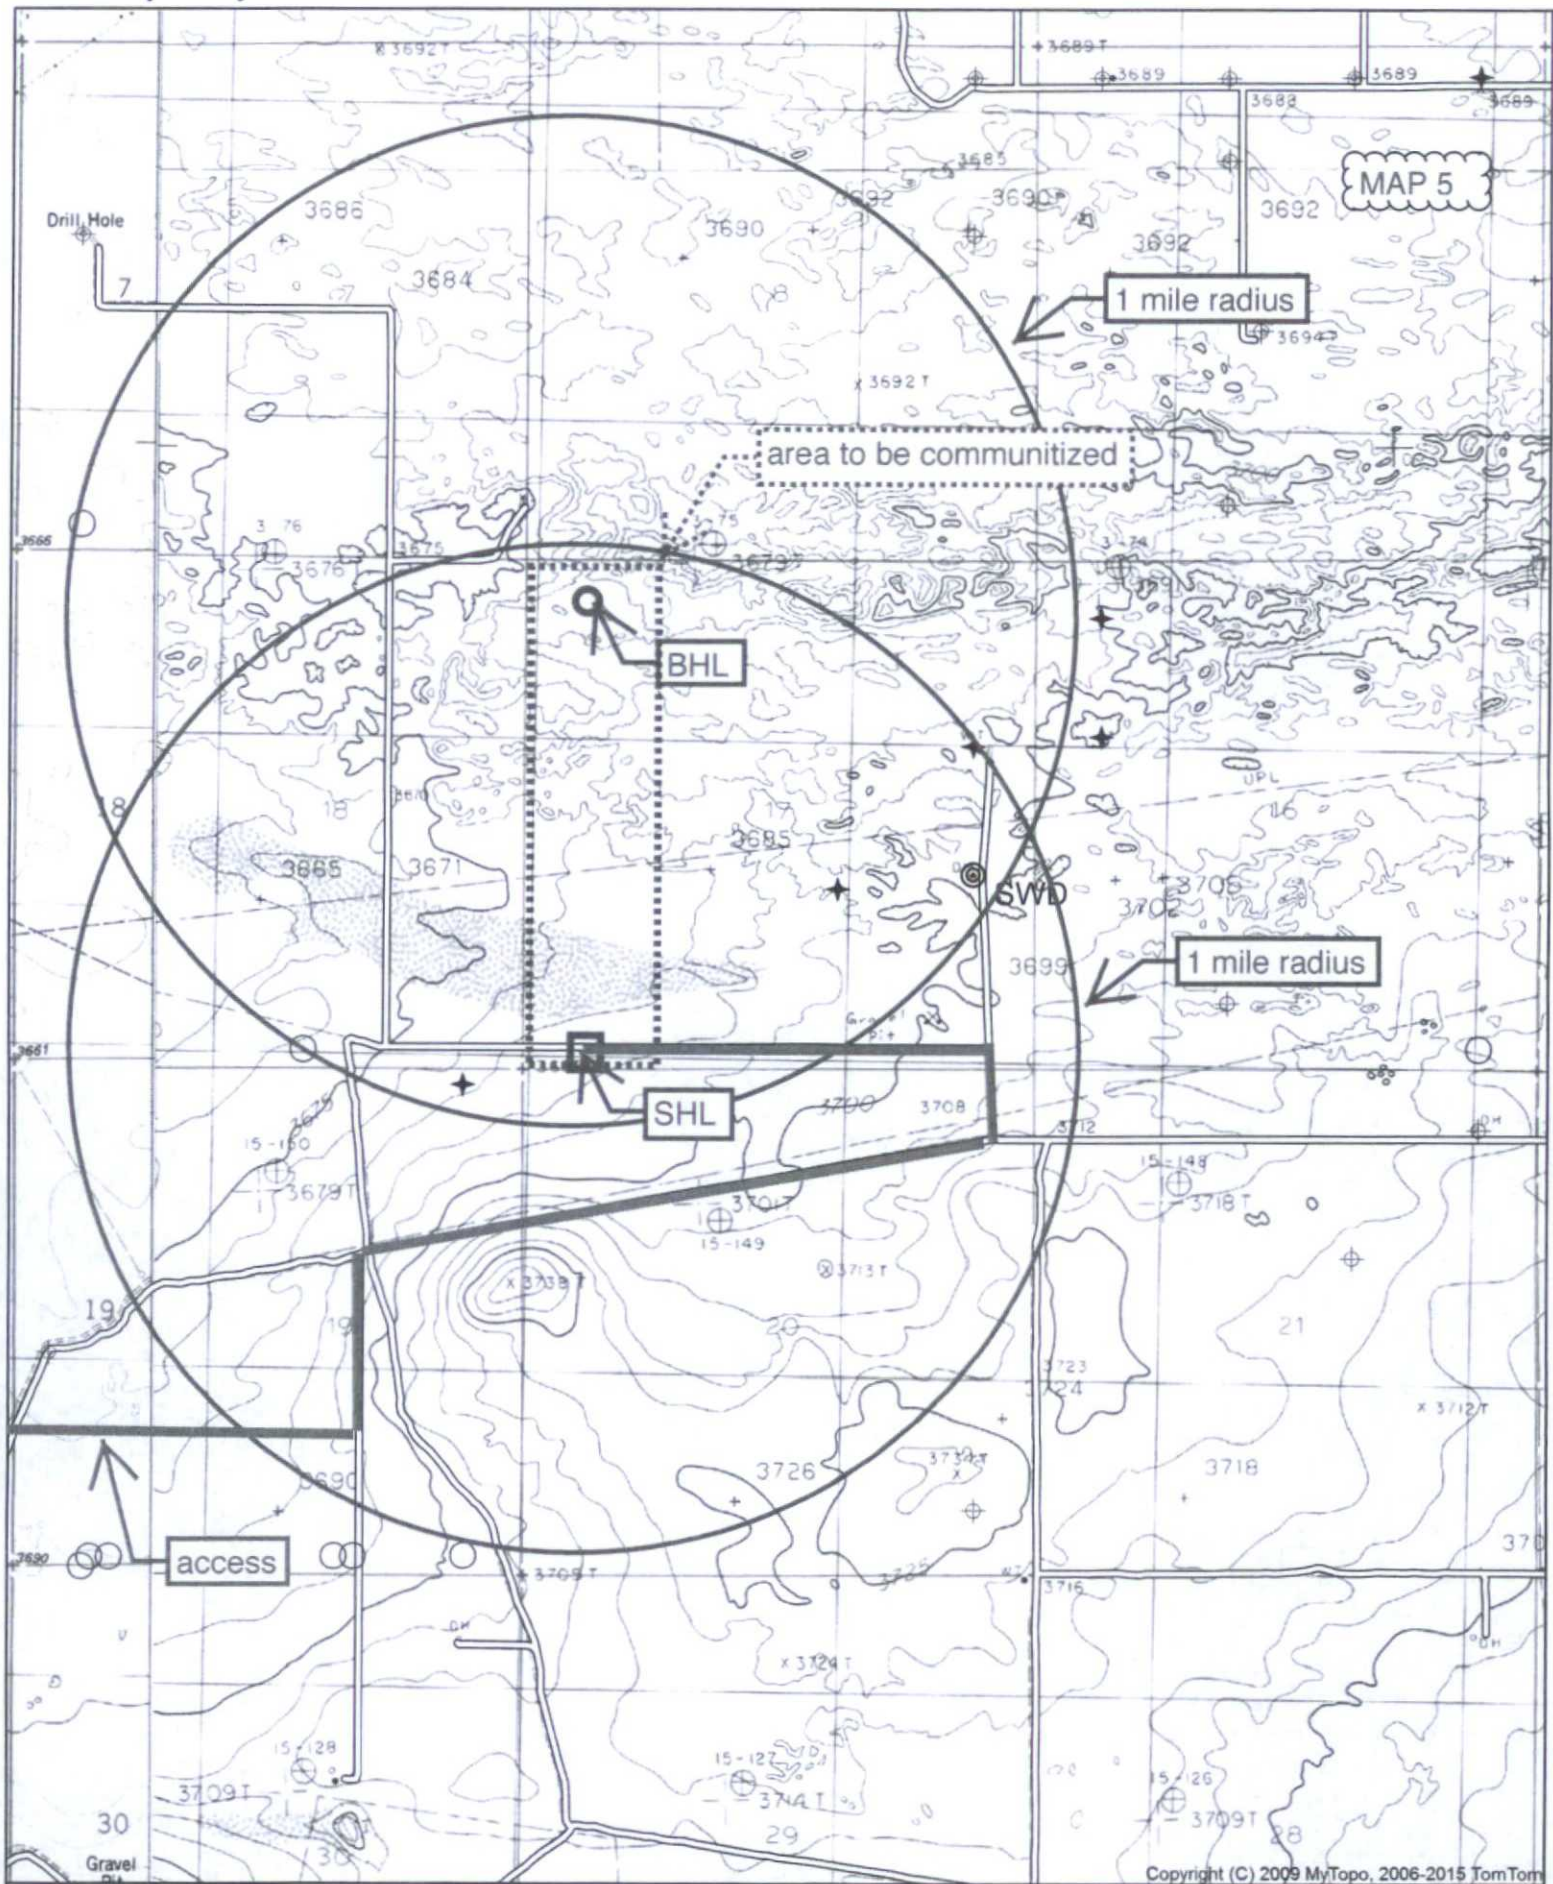

Quad: MONUMENT SW
Scale: 1 inch = 2,000 ft.