

REVISED PROPOSED WELLBORE

Raz Oil and Gas L.L.C.
YO State SWD #1
(formerly Osuda 15 State Com #1)
API# 30-025-38162
660' FNL X 840' FWL, UL 'D' Sec 15, T21S, R35E, Lea County, NM

HOBBS OCD

DEC 16 2015

RECEIVED

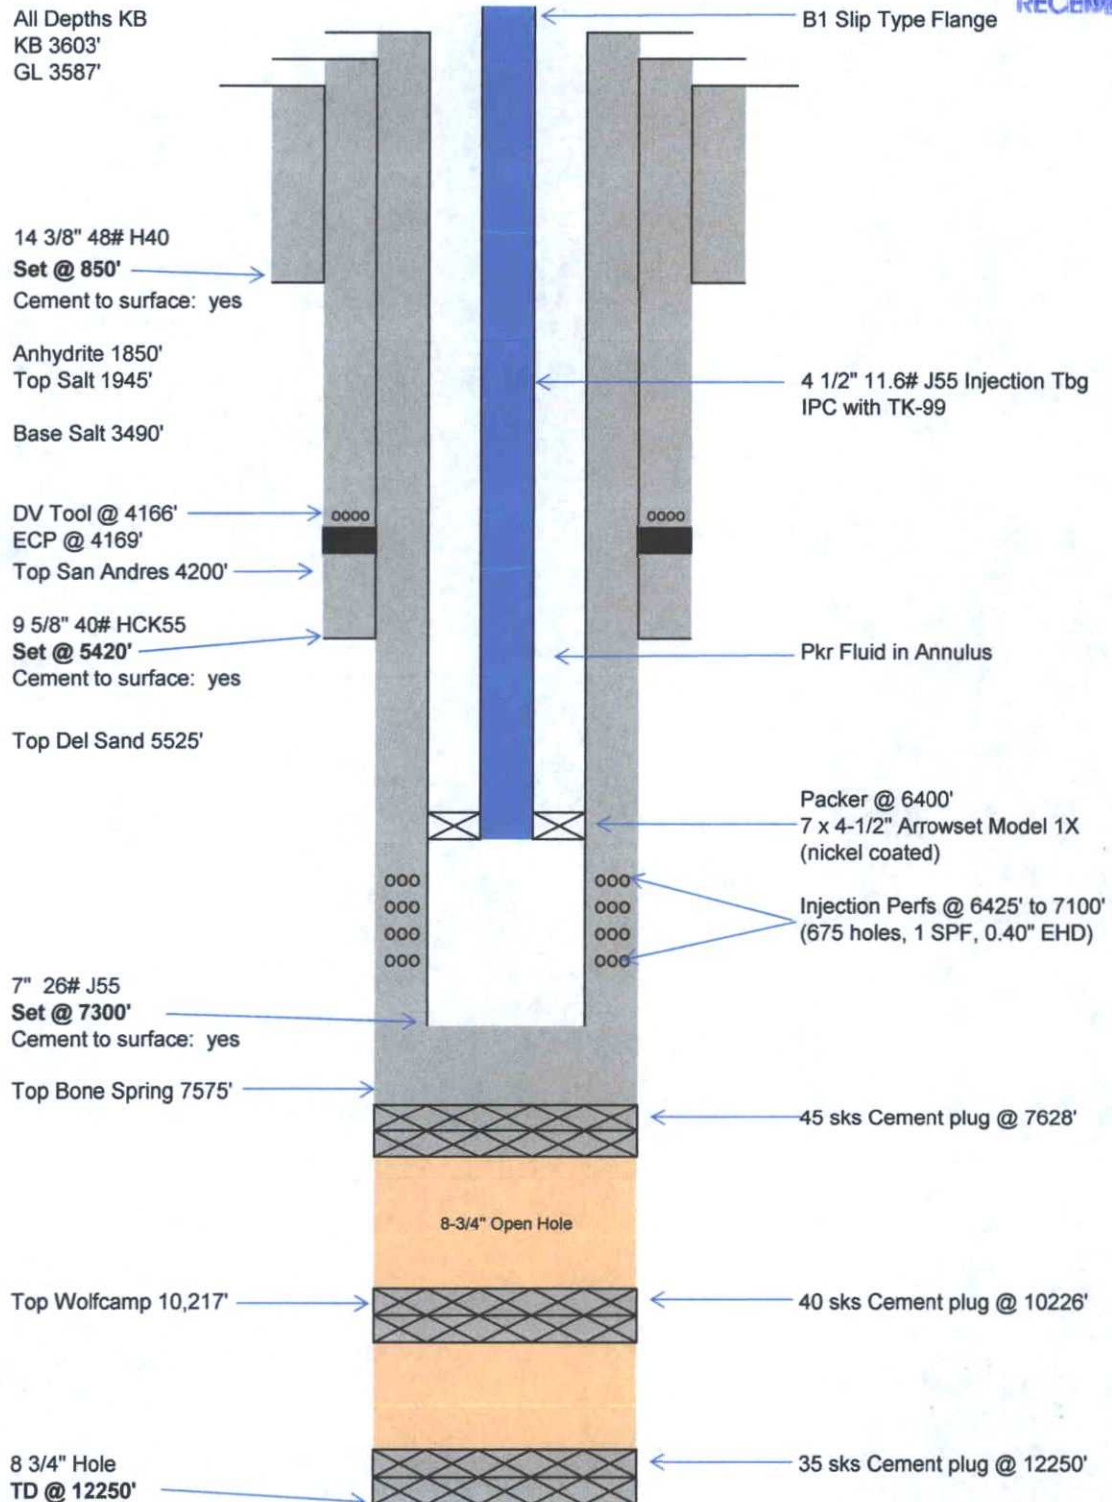


EXHIBIT "A"
Drawing Not to Scale

DEC 21 2015

Handwritten signature