

DISTRICT I
1625 N. French Dr., Hobbs, NM 88240
Phone (505) 393-6161 Fax: (505) 393-0720

DISTRICT II
811 S. First St., Artesia, NM 88210
Phone (505) 748-1283 Fax: (505) 748-9720

DISTRICT III
1000 Rio Brazos Rd., Aztec, NM 87410
Phone (505) 334-6178 Fax: (505) 334-6170

DISTRICT IV
1220 S. St. Francis Dr., Santa Fe, NM 87505
Phone (505) 478-3460 Fax: (505) 478-3462

State of New Mexico
Energy, Minerals and Natural Resources Department

HOBBS OCS

Form C-102
Revised August 1, 2011

Submit one copy to appropriate
District Office

OIL CONSERVATION DIVISION
1220 South St. Francis Dr.
Santa Fe, New Mexico 87505

RECEIVED

WELL LOCATION AND ACREAGE DEDICATION PLAT

☐ AMENDED REPORT

API Number 30-025-43151	Pool Code 21650	Pool Name EK-BONE SPRING
Property Code 315044	Property Name EK 30 BS2 FEDERAL COM	Well Number 4H
OGRID No. 22044	Operator Name McELVAIN ENERGY, INC	Elevation 3863'

Surface Location


UL or lot No. M	Section 30	Township 18 S	Range 34 E	Lot Idn 4	Feet from the 75.6	North/South line SOUTH	Feet from the 1101	East/West line WEST	County LEA
--------------------	---------------	------------------	---------------	--------------	-----------------------	---------------------------	-----------------------	------------------------	---------------

Bottom Hole Location If Different From Surface

UL or lot No. D	Section 30	Township 18 S	Range 34 E	Lot Idn 1	Feet from the 230	North/South line NORTH	Feet from the 660	East/West line WEST	County LEA
--------------------	---------------	------------------	---------------	--------------	----------------------	---------------------------	----------------------	------------------------	---------------

Dedicated Acres	Joint or Infill	Consolidation Code	Order No.
-----------------	-----------------	--------------------	-----------

NO ALLOWABLE WILL BE ASSIGNED TO THIS COMPLETION UNTIL ALL INTERESTS HAVE BEEN CONSOLIDATED
OR A NON-STANDARD UNIT HAS BEEN APPROVED BY THE DIVISION

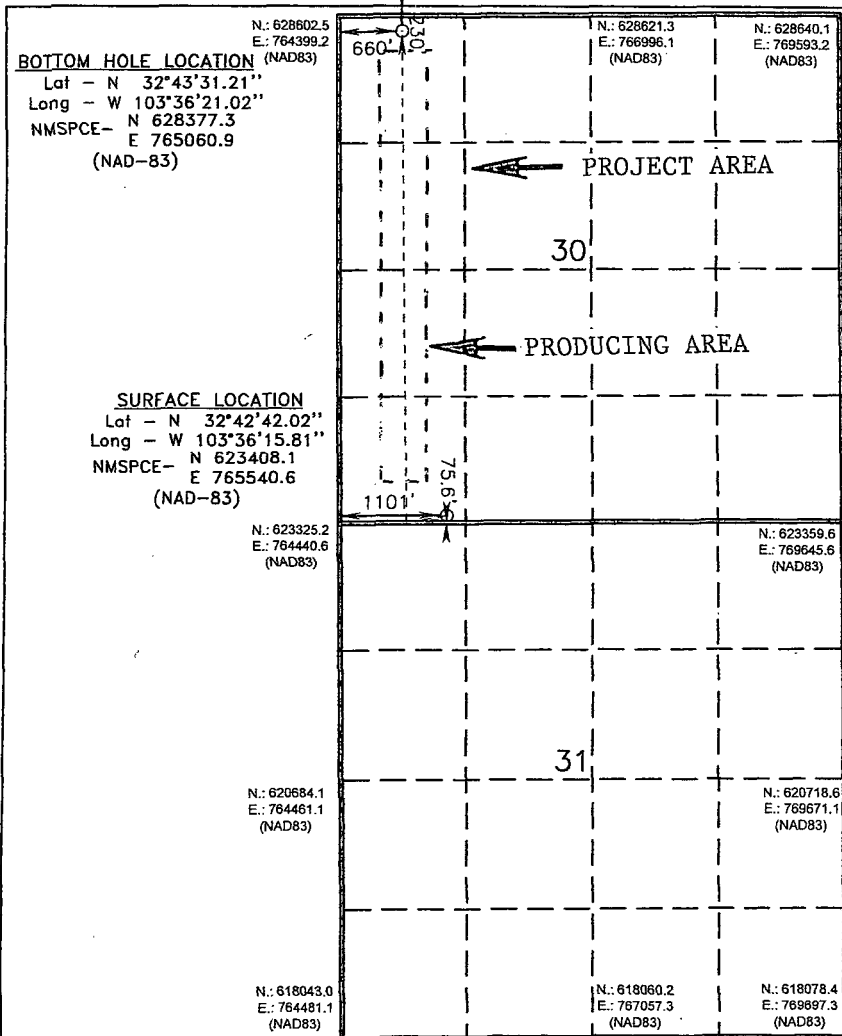

OPERATOR CERTIFICATION

I hereby certify that the information contained herein is true and complete to the best of my knowledge and belief, and that this organization either owns a working interest or unleased mineral interest in the land including the proposed bottom hole location or has a right to drill this well at this location pursuant to a contract with an owner of such a mineral or working interest, or to a voluntary pooling agreement or a compulsory pooling order heretofore entered by the division.

Joe Janice 03/16/16
Signature Date
Joe Janice
Printed Name
jojanice@verizon.net
Email Address

SURVEYOR CERTIFICATION

I hereby certify that the well location shown on this plat was plotted from field notes of actual surveys made by me or under my supervision, and that the same is true and correct to the best of my belief.


DATE SURVEYED
JUNE 25, 2015
Signature & Seal of Professional Surveyor
7977
Certificate No. 7977
BASIC SURVEY

0' 500' 1000' 1500' 2000'
SCALE: 1" = 1000'
WO Num.: 31787

EXHIBIT "A"

APR 14 2016

SECTION 30, TOWNSHIP 18 SOUTH, RANGE 34 EAST, N.M.P.M.,
LEA COUNTY, NEW MEXICO.

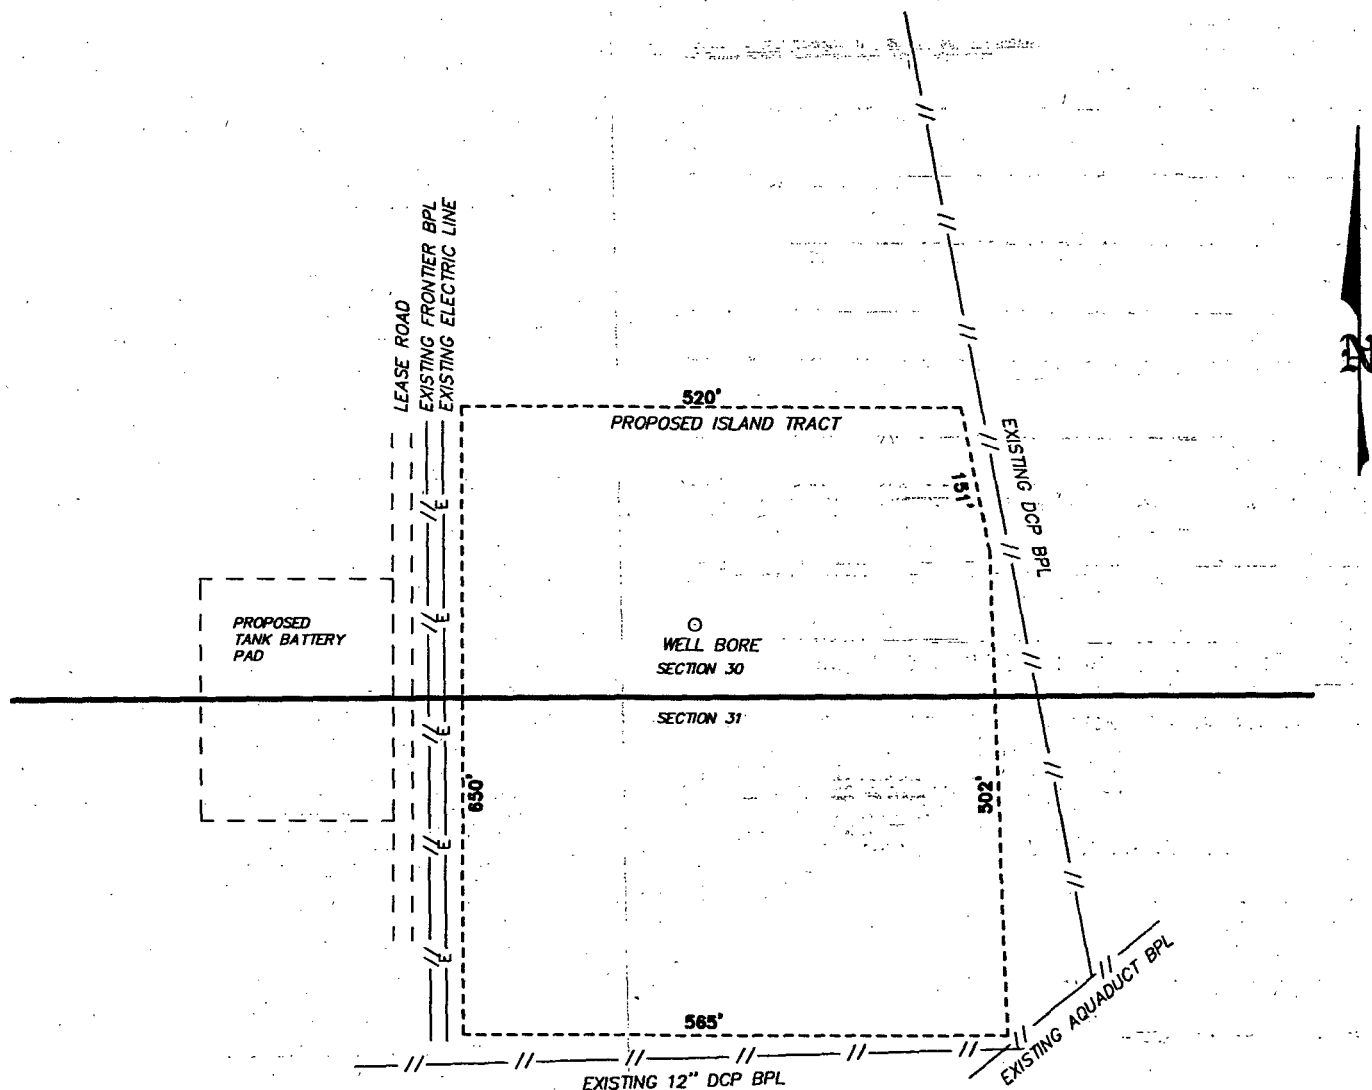


McELVAIN ENERGY, INC
EK 30 BS2 FEDERAL COM 4H
ELEV. - 3863'

Lat - N 32°42'42.02"
Long - W 103°36'15.81"
NMSPCE - N 623408.1
E 765540.6
(NAD-83)

Directions to Location:

ON STATE HIGHWAY 529 GO 0.1 MILE WEST OF MILE
MARKER 17, GO SOUTH ON LEASE ROAD 2.9 MILES
TAKE CURVE EAST ANOTHER 1.0 MILES, THEN GO
SOUTH 0.1 MILES TO THE LOCATION.

MONUMENT, NM IS ±20 MILES TO THE SOUTHEAST OF LOCATION.

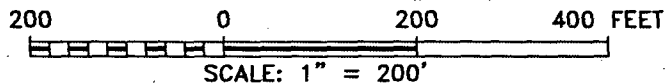

McELVAIN ENERGY, INC

REF: EK 30 BS2 FEDERAL COM 4H / WELL PAD TOPO

THE EK 30 BS2 FEDERAL COM 4H LOCATED 75.6' FROM
THE SOUTH LINE AND 1101' FROM THE WEST LINE OF
SECTION 30, TOWNSHIP 18 SOUTH, RANGE 34 EAST.

N.M.P.M., LEA COUNTY, NEW MEXICO.

basin
surveys
focused on excellence
in the oilfield

P.O. Box 1786
1120 N. West County Rd.
Hobbs, New Mexico 88241
(575) 393-7316 - Office
(575) 392-2208 - Fax
basinsurveys.com

W.O. Number: 31787

Drawn By: J GOAD


Date: 6-25-2015


Survey Date: 6-17-2015

Sheet 1 of 1 Sheets

**basin
surveys**
focused on excellence
in the oilfield

Sheet 1 of 1 Sheets.

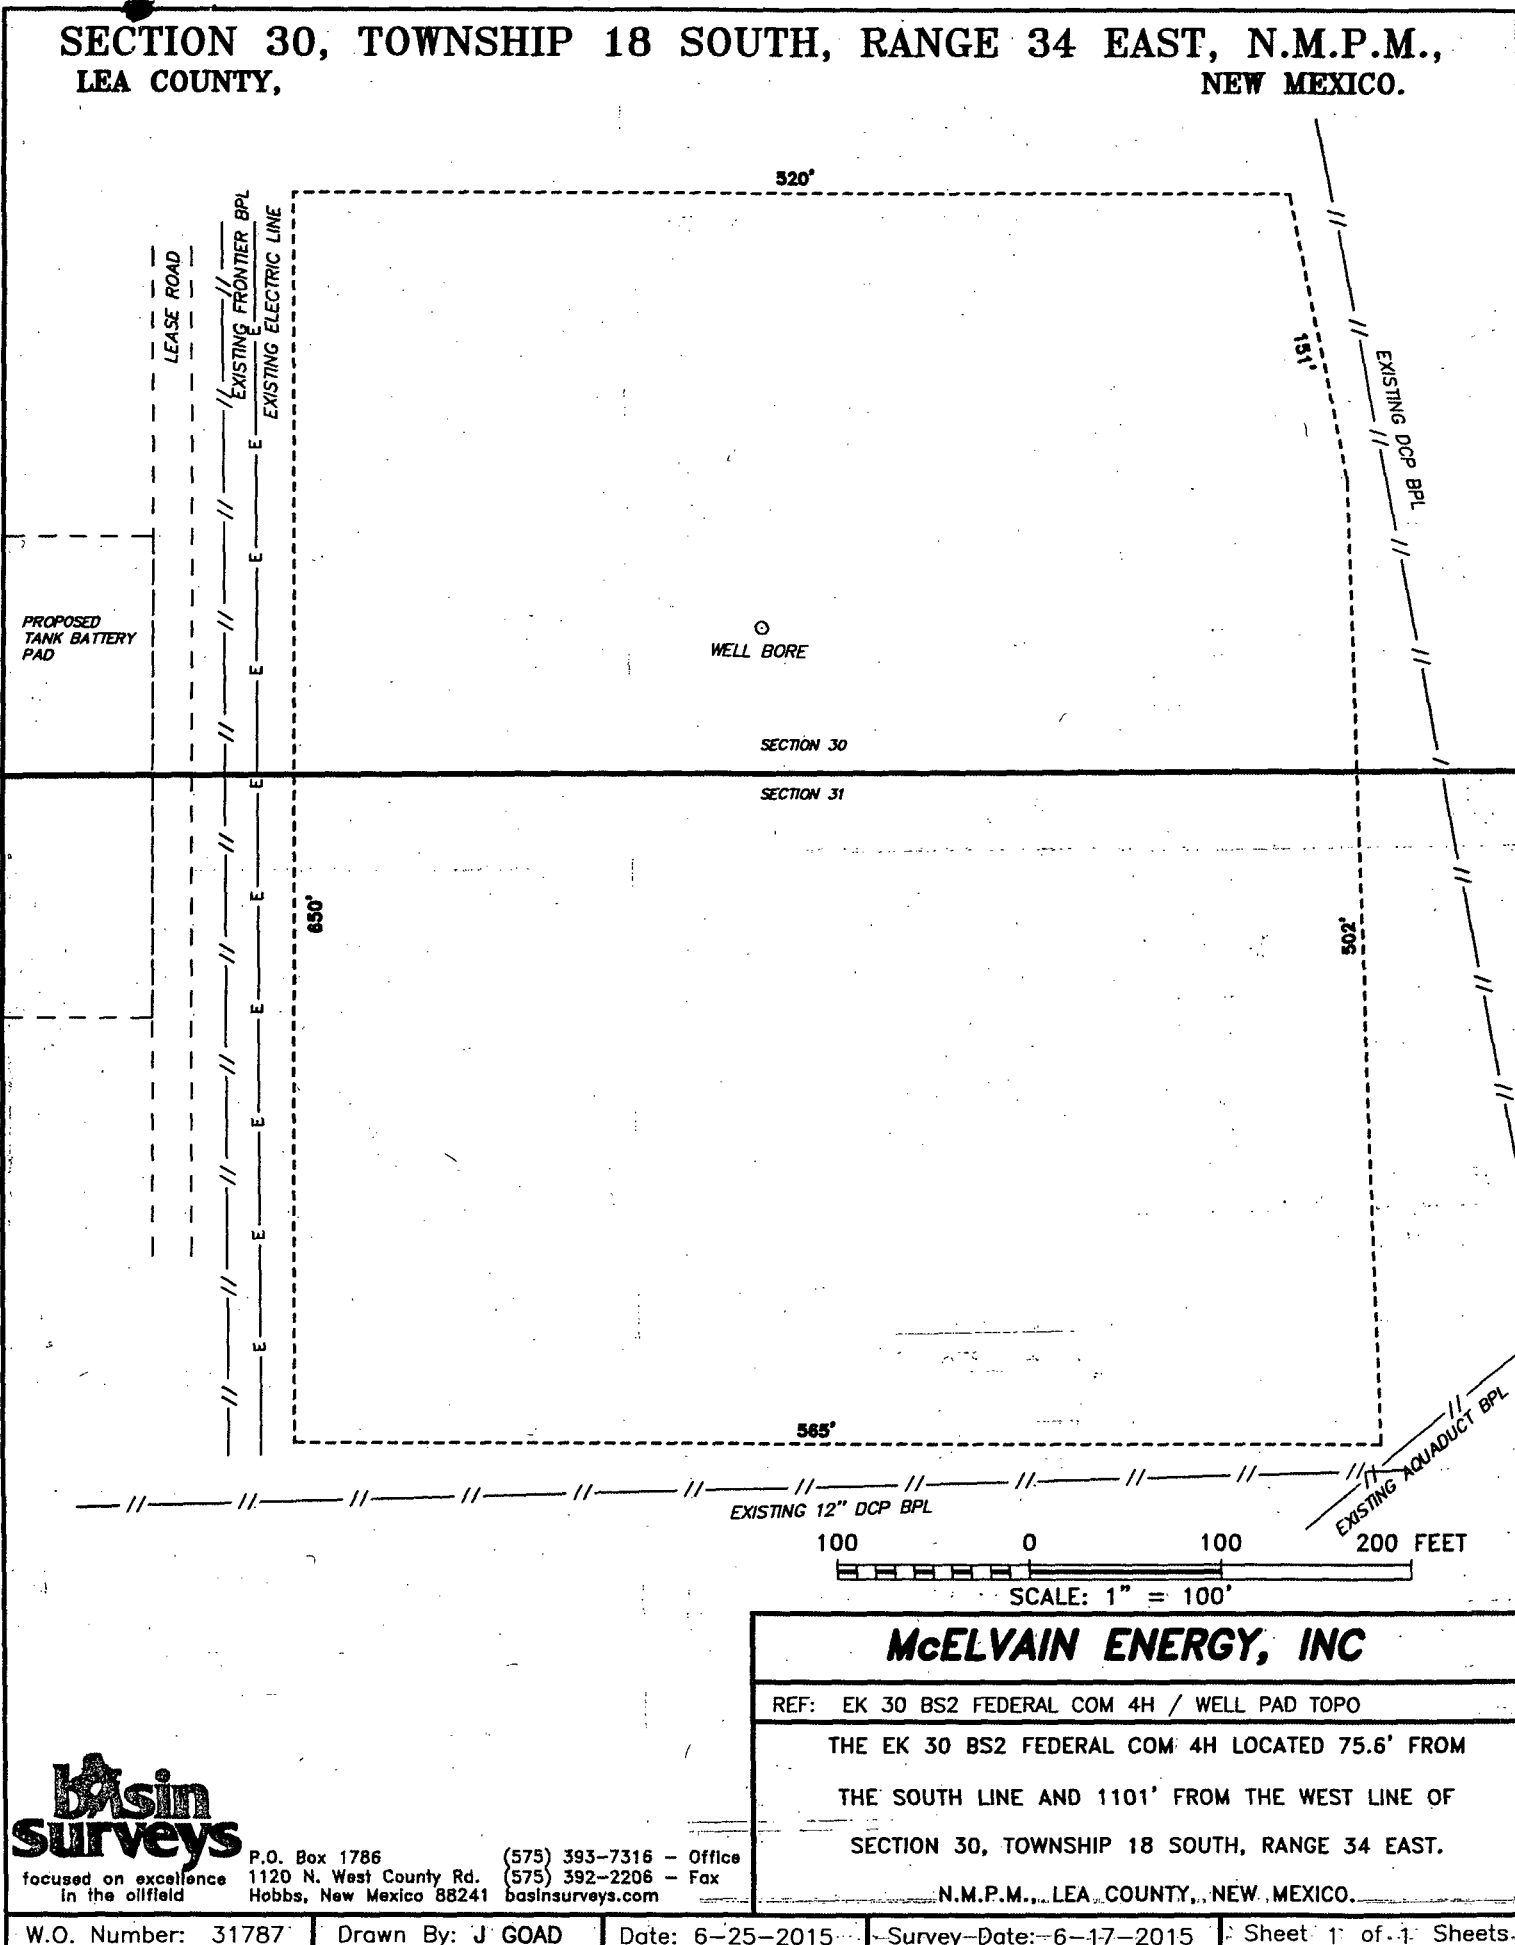

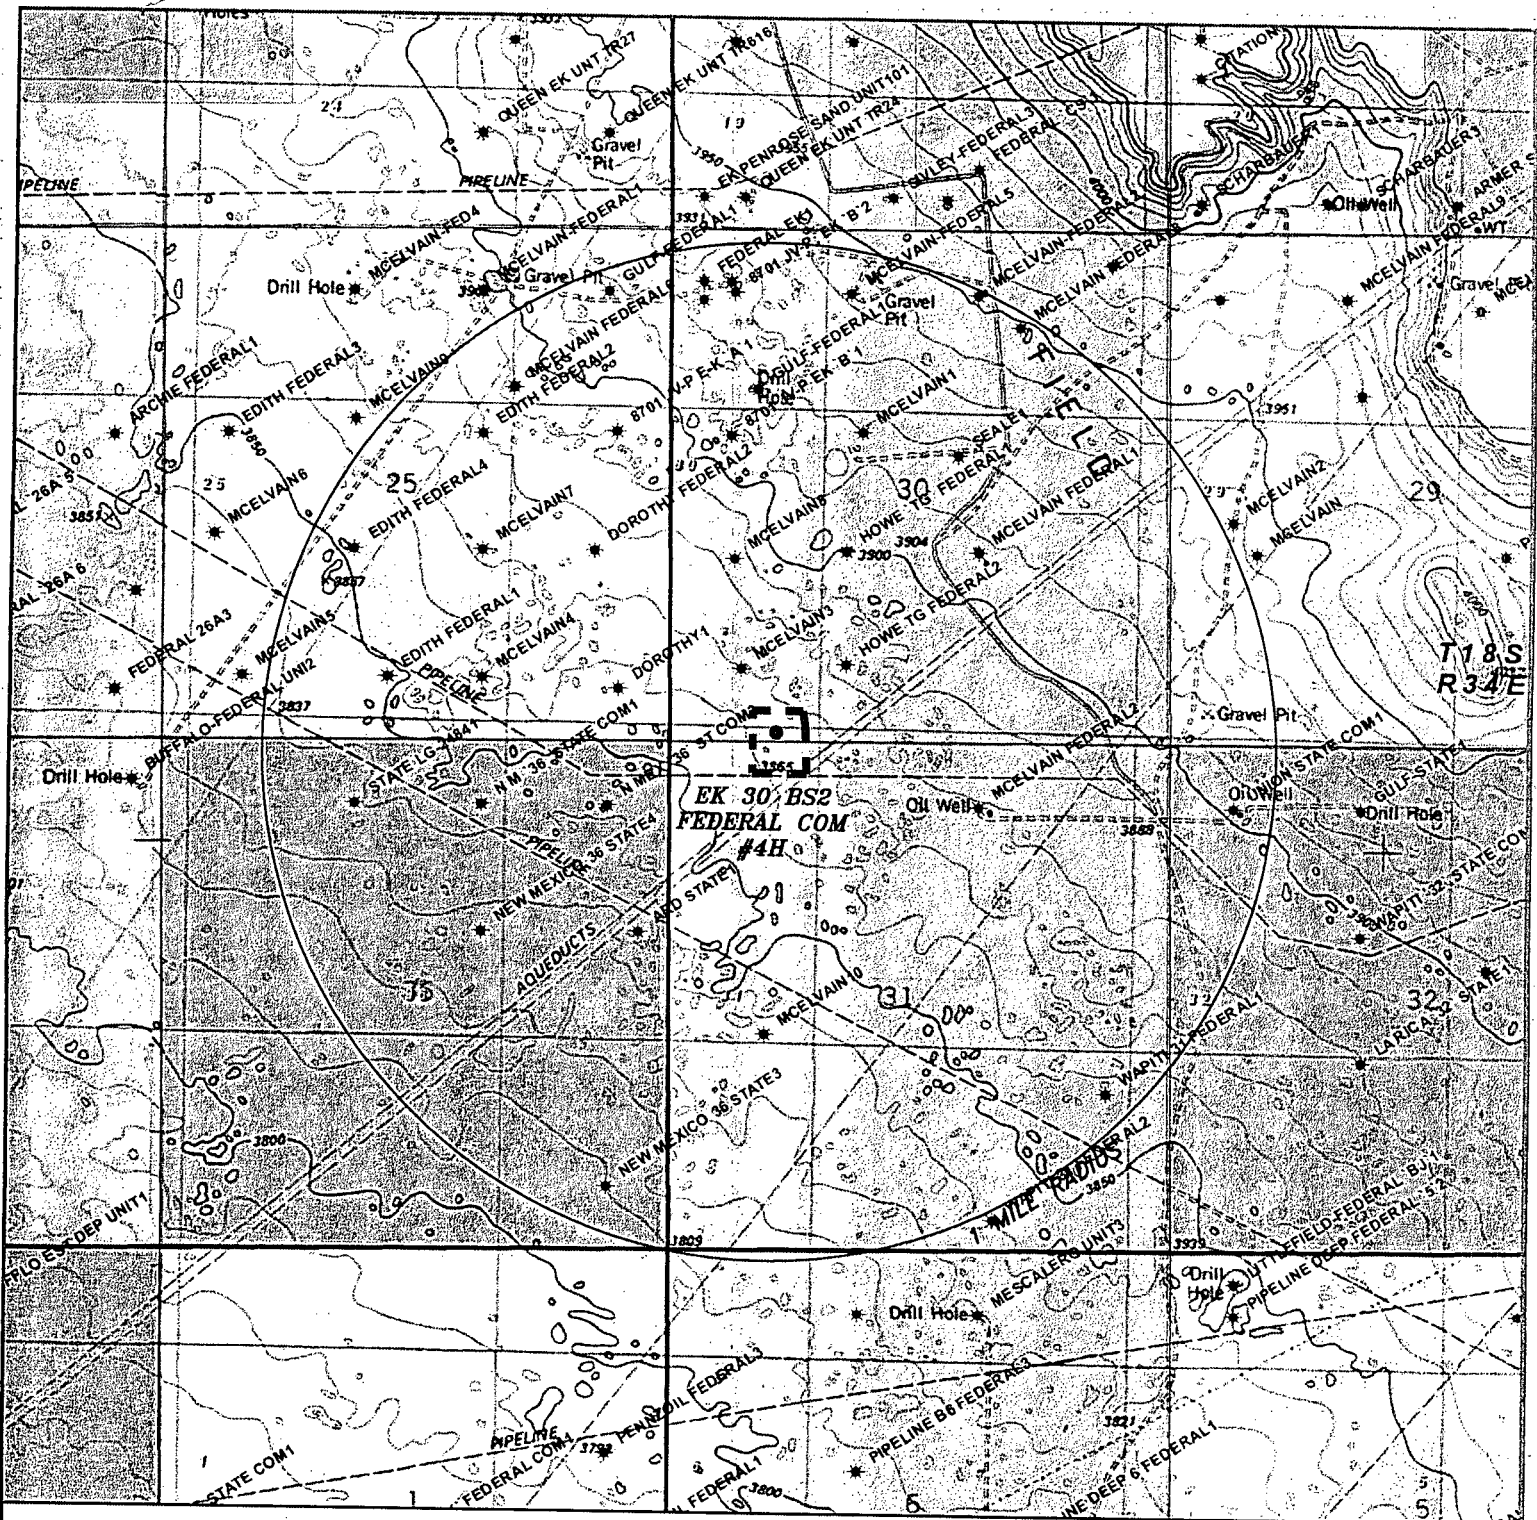

EK 30 BS2 FEDERAL COM 4H
 Located 75.6' FSL and 1101' FWL
 Section 30, Township 18 South, Range 34 East,
 N.M.P.M., Lea County, New Mexico.

basin
surveys
 focused on excellence
 in the oilfield

P.O. Box 1786
 1120 N. West County Rd.
 Hobbs, New Mexico 88241
 (575) 393-7316 - Office
 (575) 392-2206 - Fax
 basinsurveys.com

0' 1000' 2000' 3000' 4000'


SCALE: 1" = 2000'

W.O. Number: JG 31787

Survey Date: 6-17-2015

YELLOW TINT - USA LAND
 BLUE TINT - STATE LAND
 NATURAL COLOR - FEE LAND

McELVAIN
ENERGY, INC

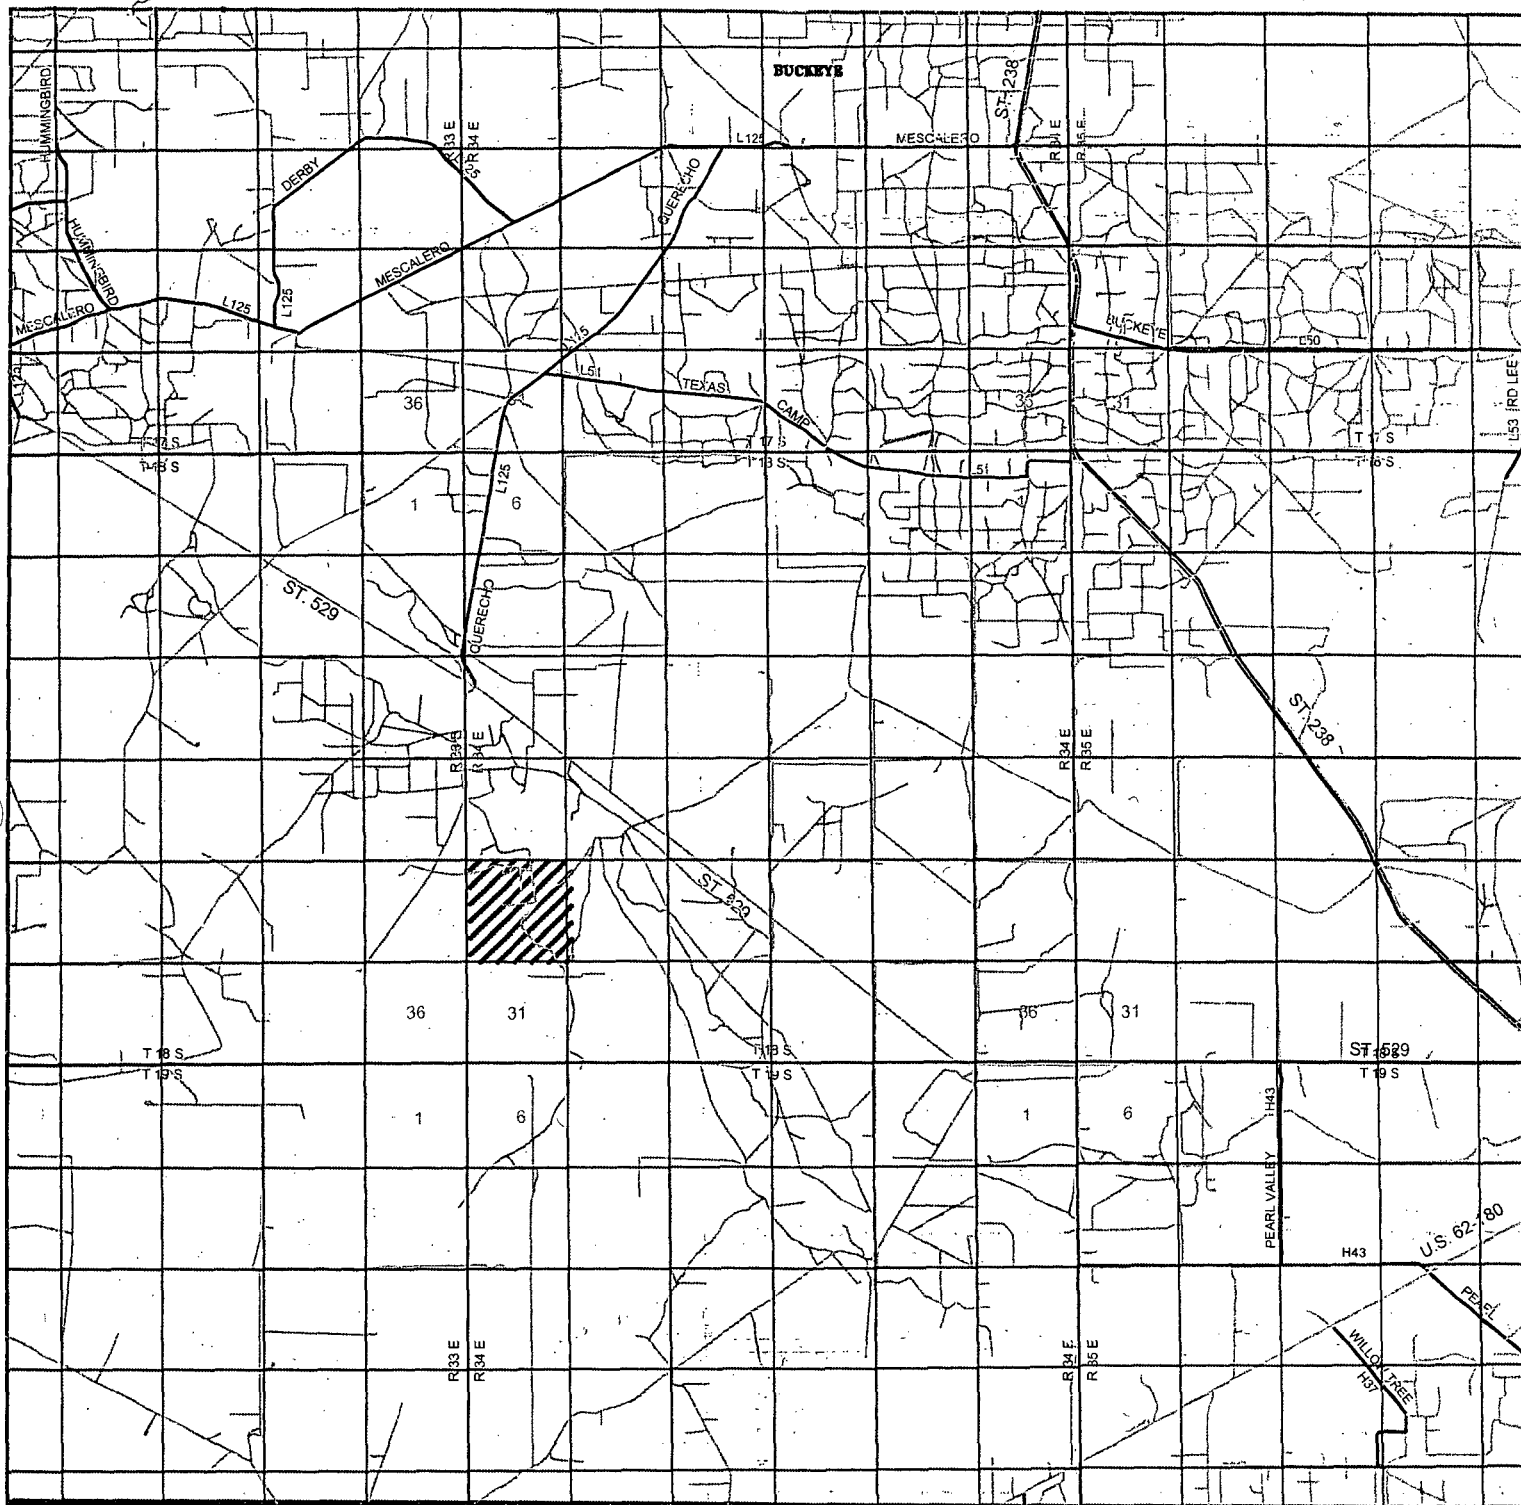


EK 30 BS2 FEDERAL COM 4H
 Located 75.6' FSL and 1101' FWL
 Section 30, Township 18 South, Range 34 East,
 N.M.P.M., Lea County, New Mexico.

basin
surveys
 focused on excellence
 in the oilfield

P.O. Box 1786
 1120 N. West County Rd.
 Hobbs, New Mexico 88241
 (575) 393-7316 - Office
 (575) 392-2206 - Fax
 basinsurveys.com

0 1 MI 2 MI 3 MI 4 MI
 SCALE: 1" = 2 MILES
 W.O. Number: JG 31787
 Survey Date: 6-17-2015
 YELLOW TINT - USA LAND
 BLUE TINT - STATE LAND
 NATURAL COLOR - FEE LAND

McELVAIN
ENERGY, INC

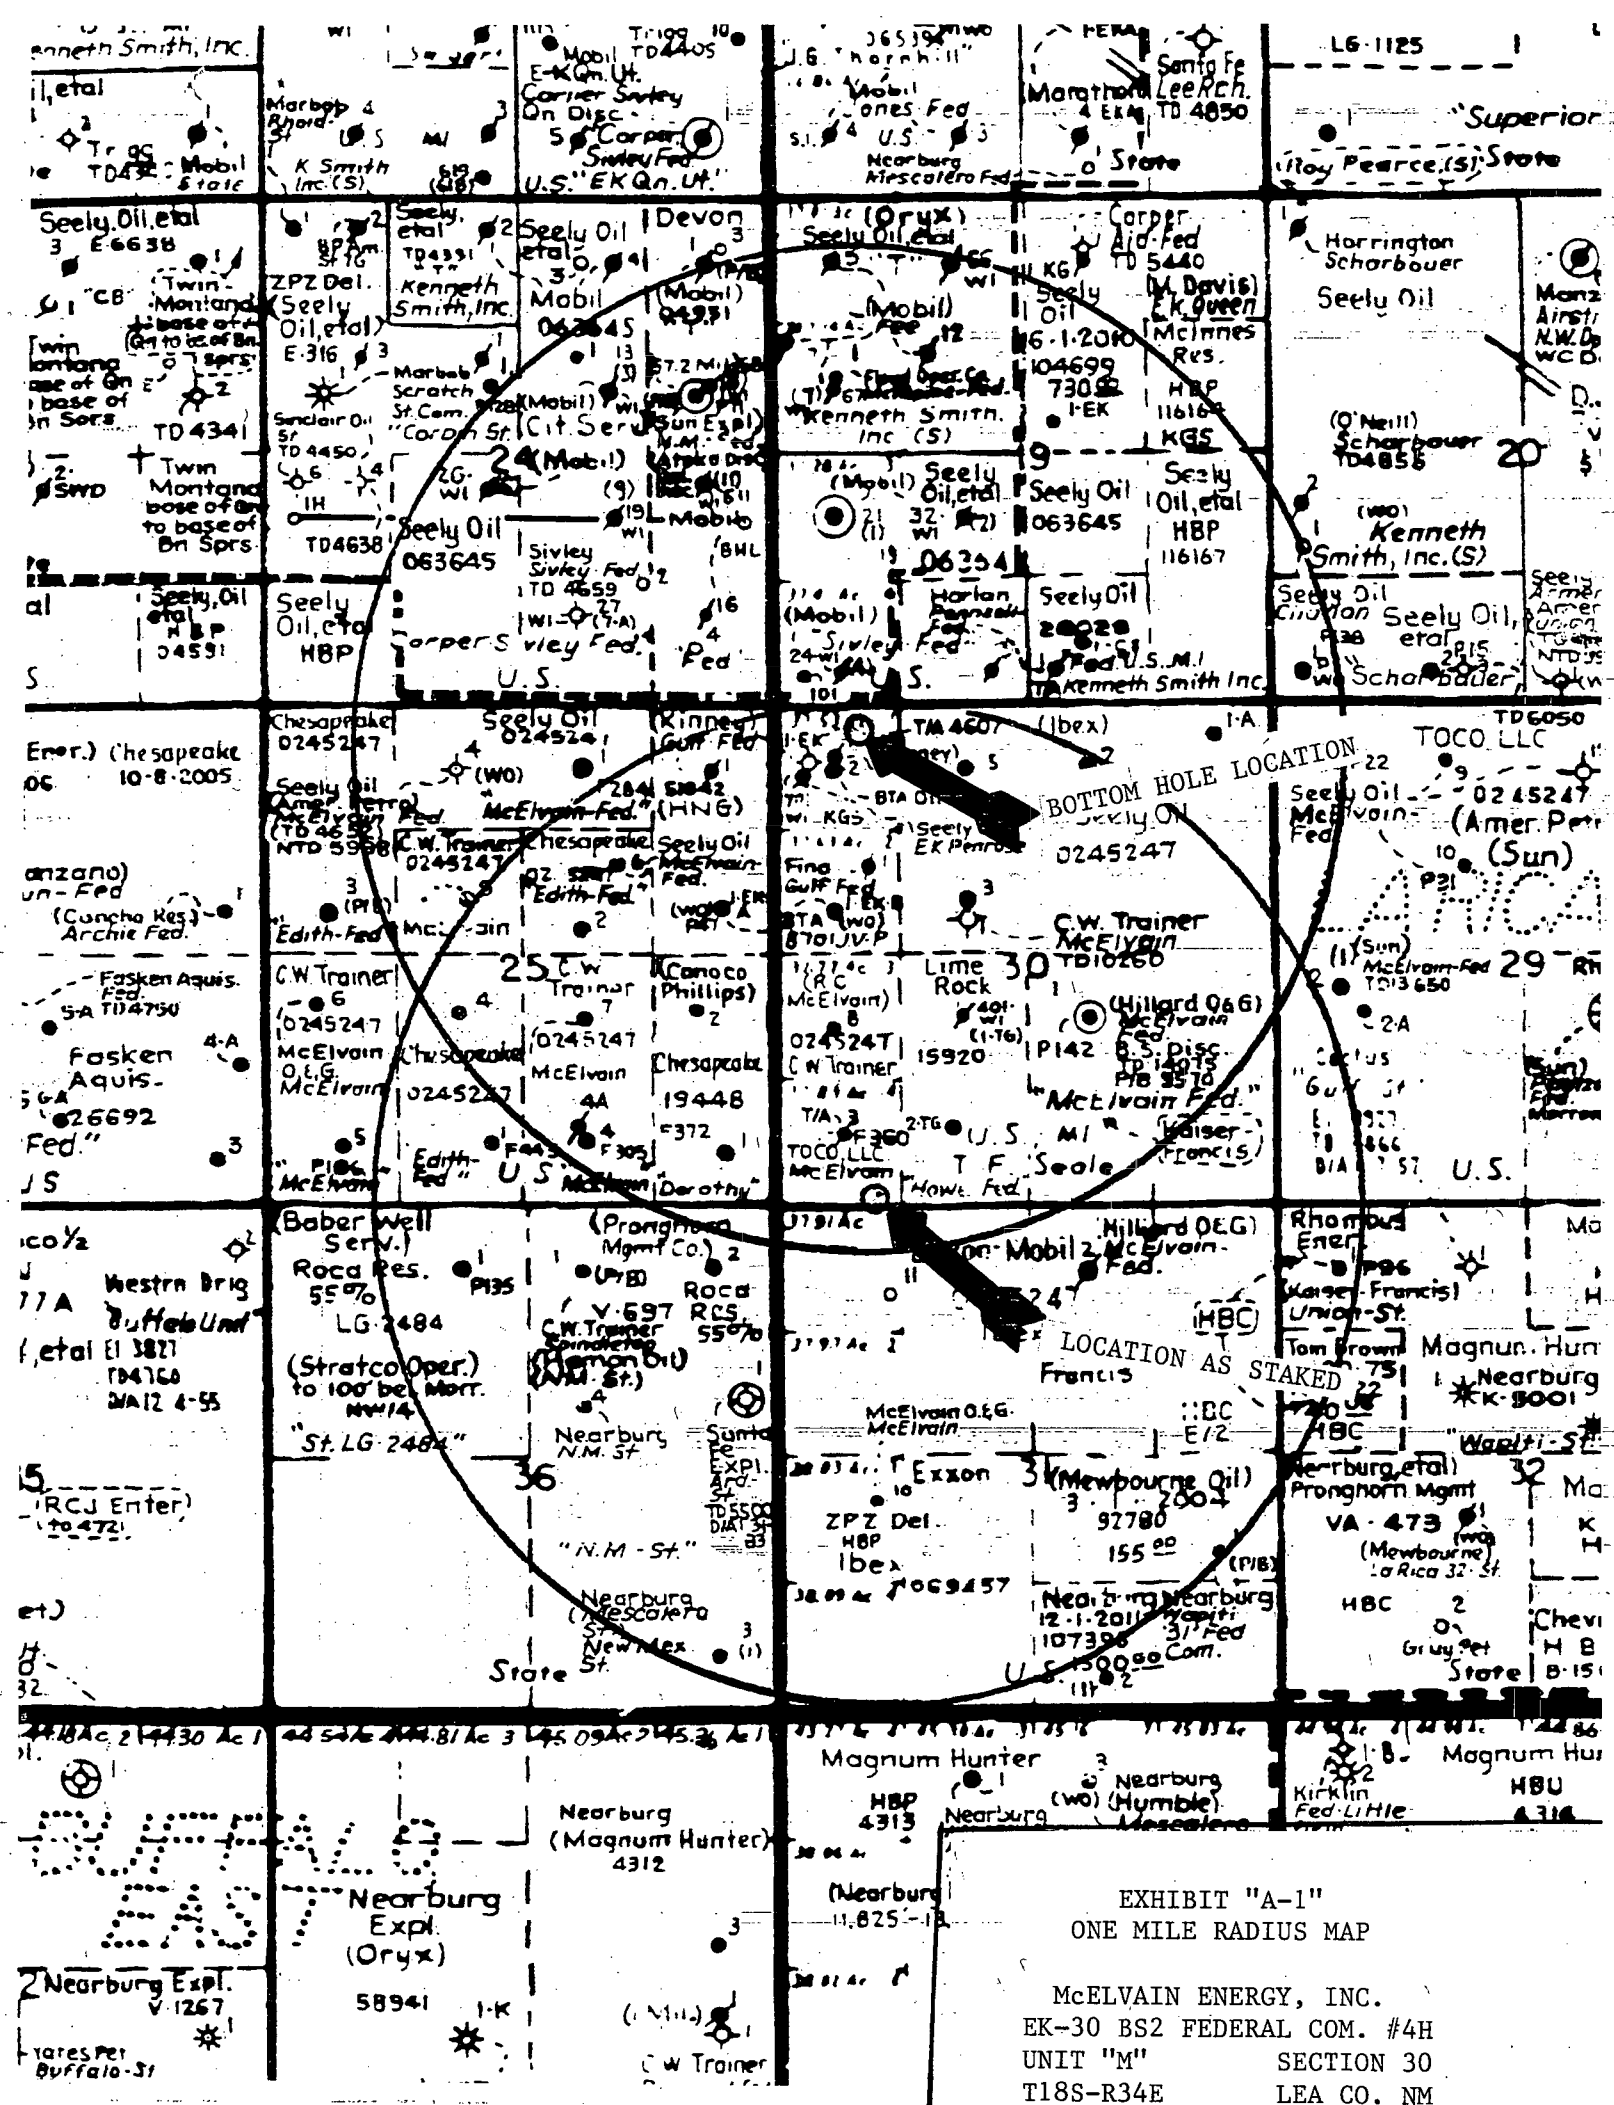

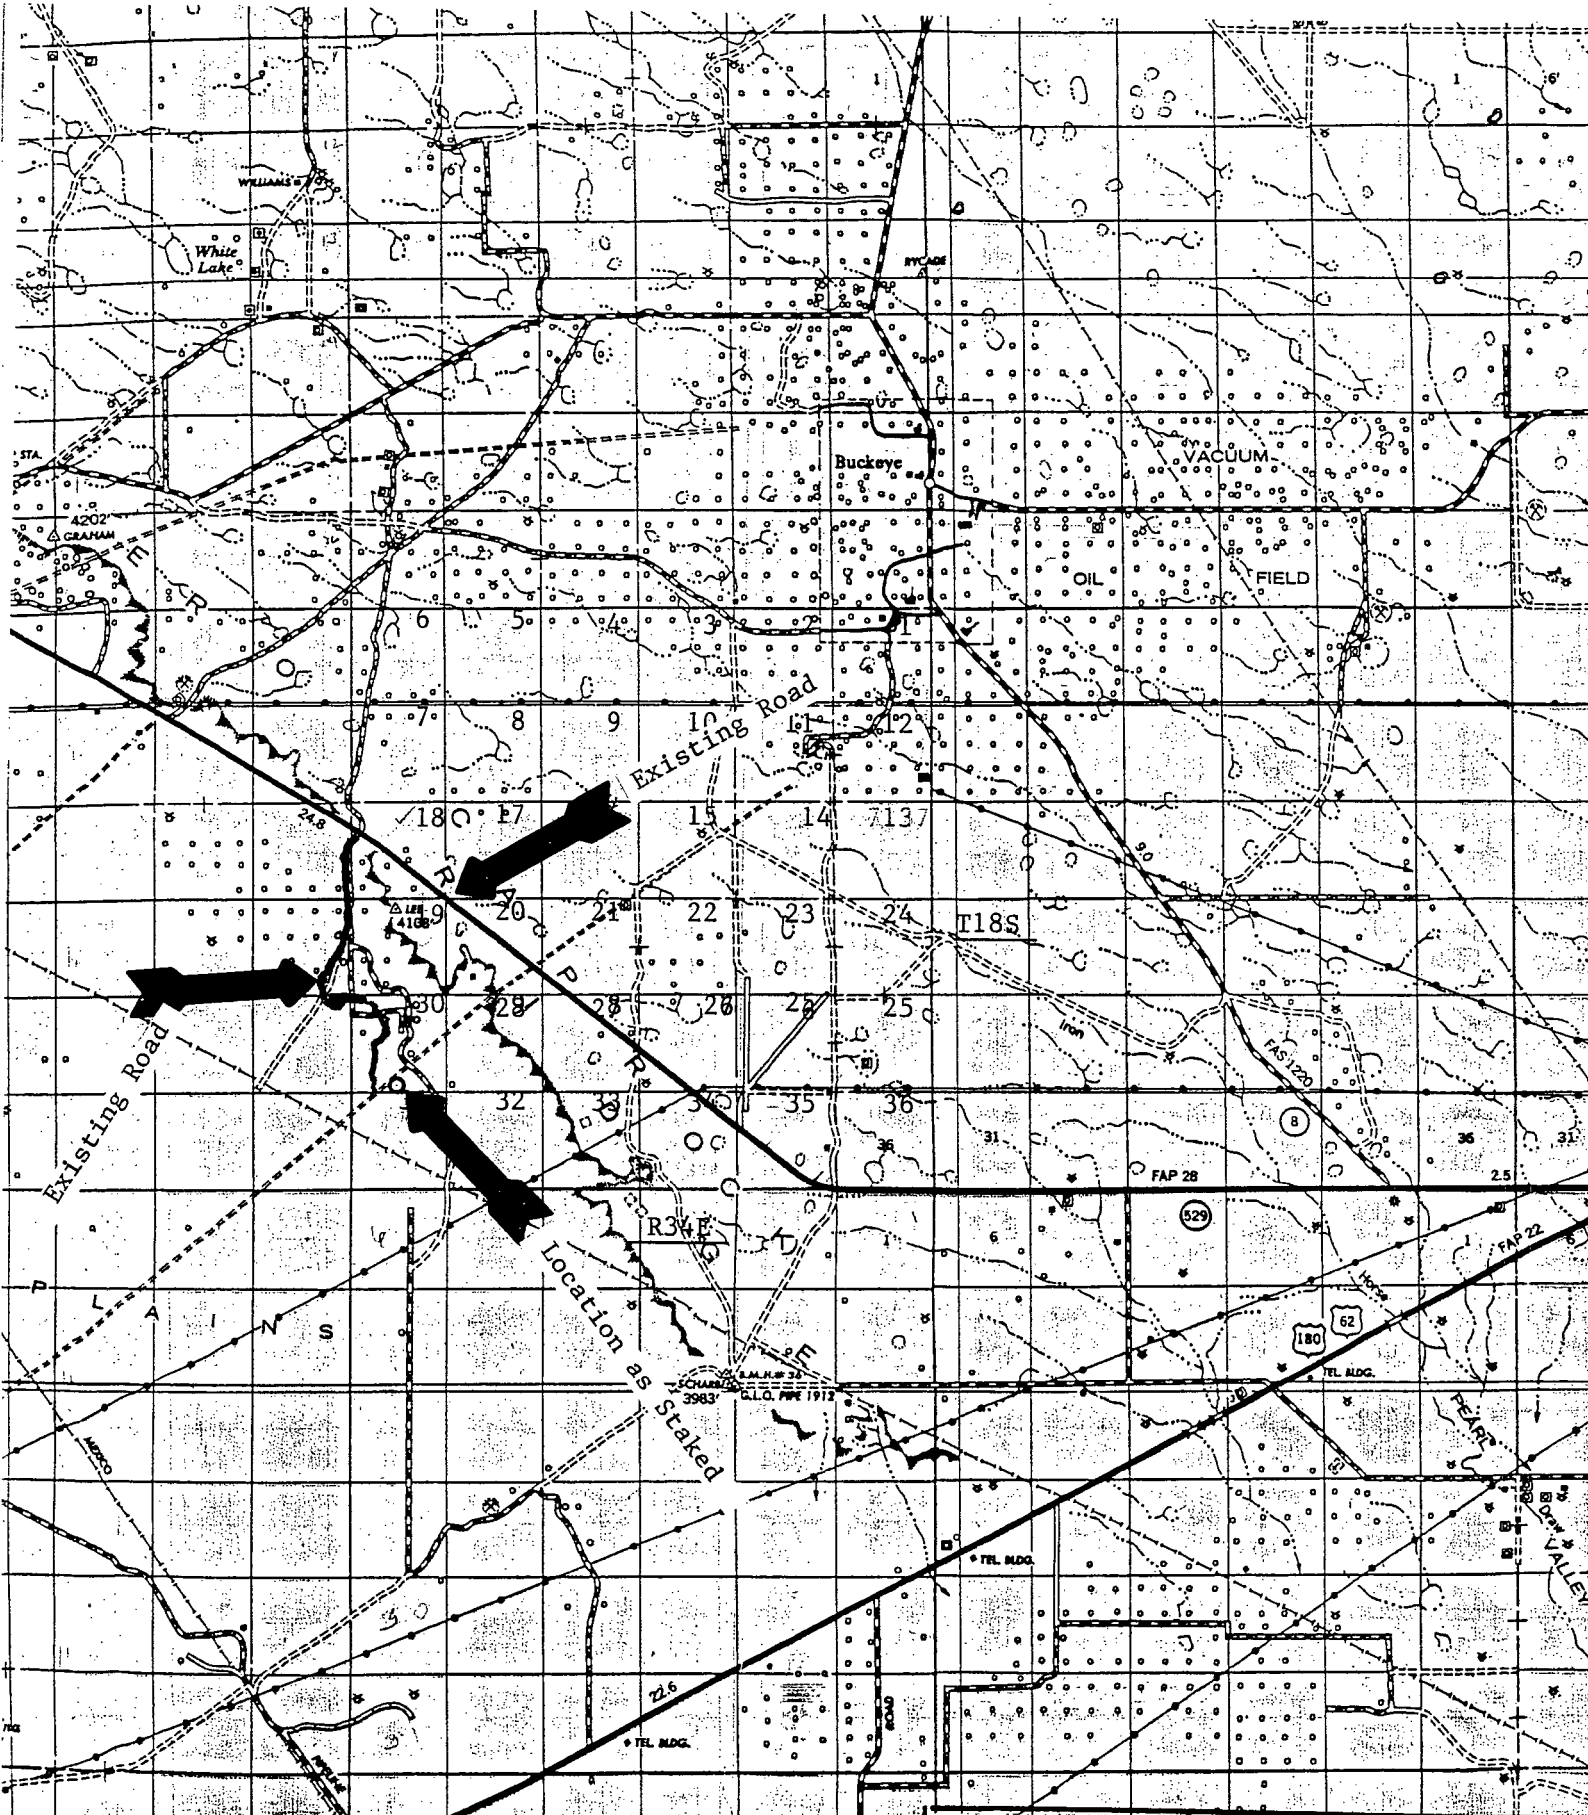


EXHIBIT "B"
LOCATION & ACCESS ROAD MAP

McELVAIN ENERGY, INC.
EK-30 BS2 FEDERAL COM. #4H
UNIT "M" SECTION 30
T18S-R34E LEA CO. NM

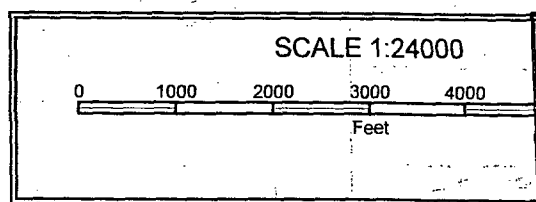
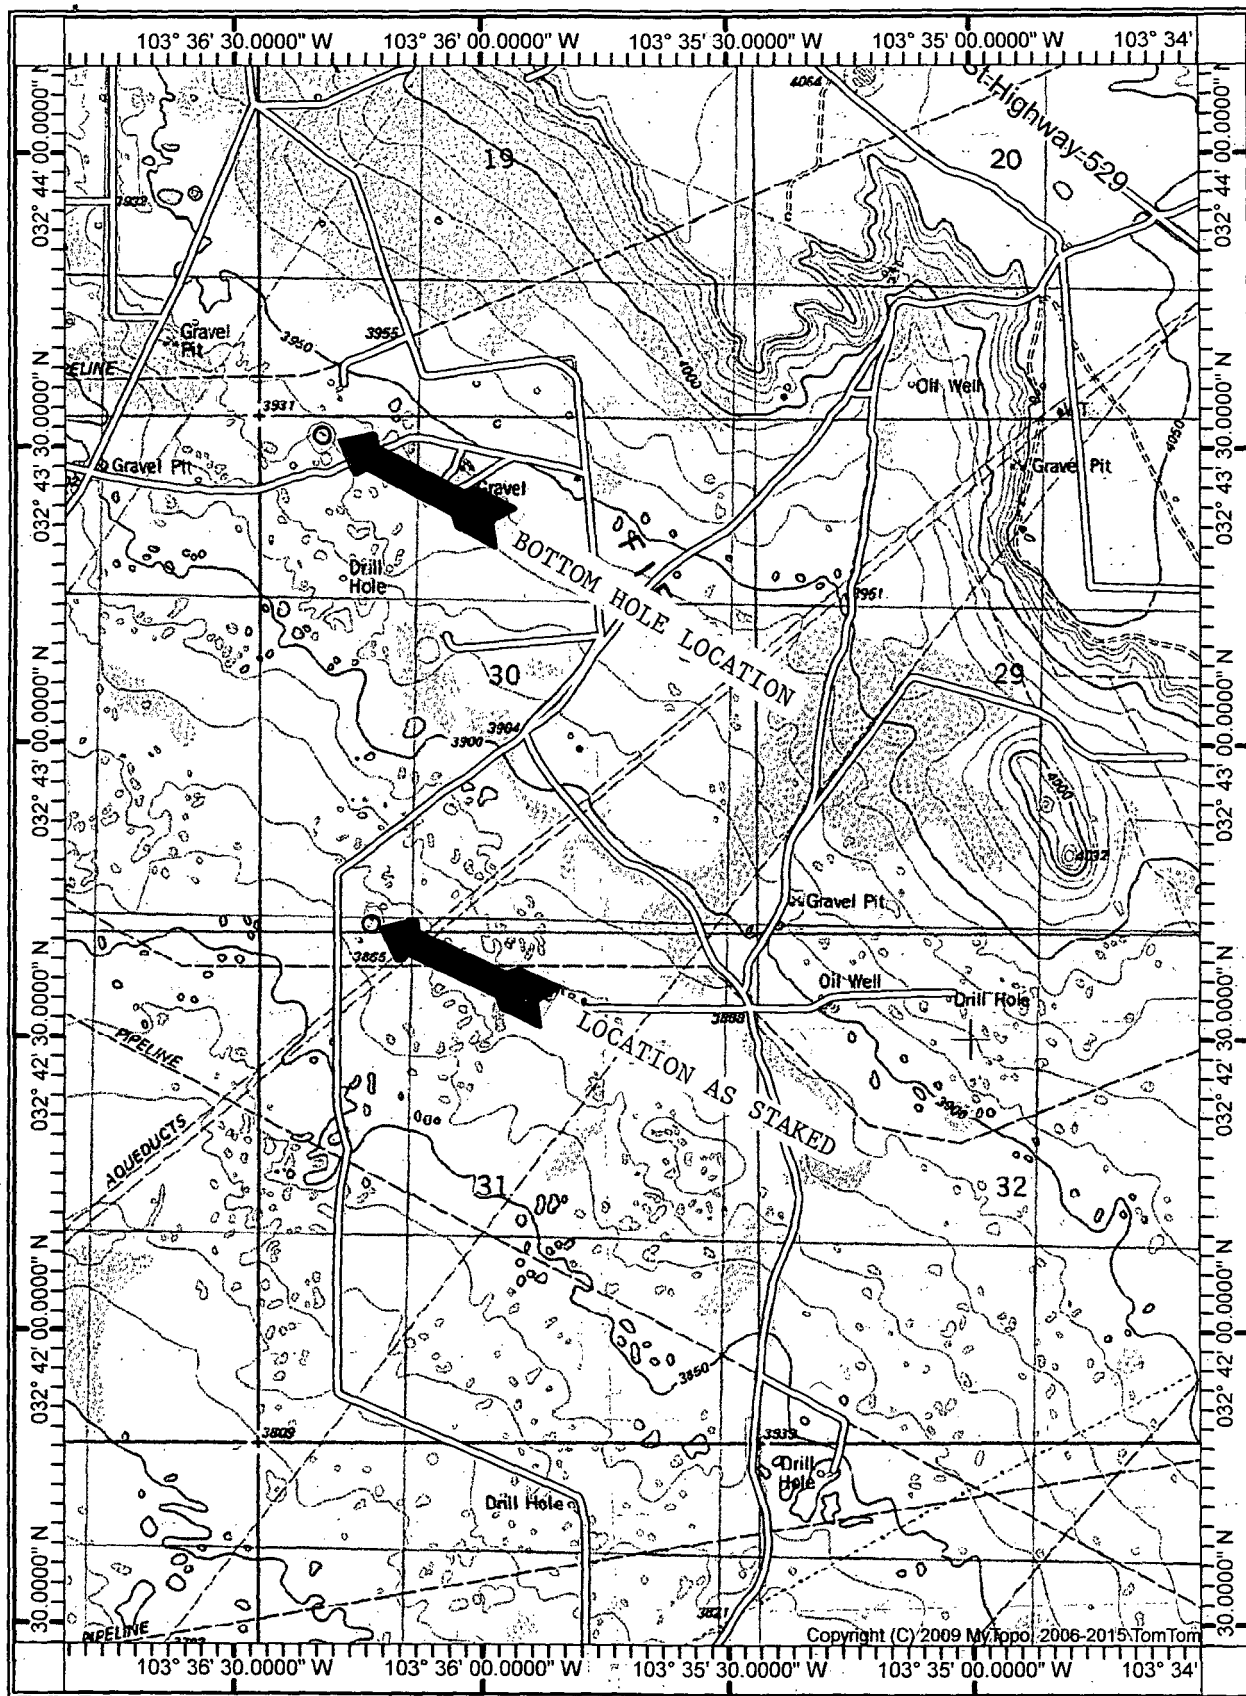


EXHIBIT "C"
 TOPOGRAPHIC MAP SHOWING
 ROADS & DIRECTIONS TO
 McELVAIN ENERGY, INC.
 EK-30 BS2 FEDERAL COM. #4H
 UNIT "M" SECTION 30
 T18S-R34E LEA CO. NM