

DISTRICT I

1625 N. French Dr., Hobbs, NM 88240

Phone (505) 393-0161 Fax: (505) 393-0720

DISTRICT II

811 S. First St., Artesia, NM 88210

Phone (505) 748-1283 Fax: (505) 748-9720

DISTRICT III

1000 Rio Brazos Rd., Aztec, NM 87410

Phone (505) 334-6178 Fax: (505) 334-6170

DISTRICT IV

1220 S. St. Francis Dr., Santa Fe, NM 87505

Phone (505) 478-3460 Fax: (505) 478-3460

State of New Mexico
Energy, Minerals and Natural Resources Department

Form C-102

Revised August 1, 2011

Submit one copy to appropriate
District Office

OIL CONSERVATION DIVISION

1220 South St. Francis Dr.

Santa Fe, New Mexico 87505

WELL LOCATION AND ACREAGE DEDICATION PLAT

☐ AMENDED REPORT

API Number 30-025- 43148	Pool Code 21650	Pool Name EK-BONE SPRING
Property Code 3160.77	Property Name EK 31 BS2 FEDERAL COM	Well Number 3H
GRID No. 22044	Operator Name McELVAIN ENERGY, INC	Elevation 3863'

Surface Location

UL or lot No.	Section	Township	Range	Lot Idn	Feet from the	North/South line	Feet from the	East/West line	County
D	31	18 S	34 E		125	NORTH	1179	WEST	LEA

Bottom Hole Location If Different From Surface

UL or lot No.	Section	Township	Range	Lot Idn	Feet from the	North/South line	Feet from the	East/West line	County
N	31	18 S	34 E		230	SOUTH	1980	WEST	LEA

Dedicated Acres	Joint or Infill	Consolidation Code	Order No.
160			


NO ALLOWABLE WILL BE ASSIGNED TO THIS COMPLETION UNTIL ALL INTERESTS HAVE BEEN CONSOLIDATED
OR A NON-STANDARD UNIT HAS BEEN APPROVED BY THE DIVISION

N: 628602.5 E: 764399.2 (NAD83) N: 628621.3 E: 766996.1 (NAD83) N: 628640.1 E: 769593.2 (NAD83) N: 623325.2 E: 764440.6 (NAD83) SURFACE LOCATION Lat - N 32°42'40.03" Long - W 103°36'14.88" NMSPCE- N 623207.9 E 765620.6 (NAD-83) N: 620684.1 E: 764481.1 (NAD83) BOTTOM HOLE LOCATION Lat - N 32°41'51.27" Long - W 103°36'05.47" NMSPCE- N 618286.2 E 766459.3 (NAD-83) N: 618043.0 E: 764481.1 (NAD83)	30 1179' 125' 31 1980' PROJECT AREA PRODUCING AREA N: 620718.6 E: 769645.6 (NAD83) N: 618060.2 E: 767057.3 (NAD83) N: 618078.4 E: 769697.3 (NAD83)	OPERATOR CERTIFICATION I hereby certify that the information contained herein is true and complete to the best of my knowledge and belief, and that this organization either owns a working interest or unleased mineral interest in the land including the proposed bottom hole location or has a right to drill this well at this location pursuant to a contract with an owner of such a mineral or working interest, or to a voluntary pooling agreement or a compulsory pooling order heretofore entered by the division. <i>Joe T. Janica</i> Signature Date Joe T. Janica Printed Name joejenica@valornet.com Email Address SURVEYOR CERTIFICATION I hereby certify that the well location shown on this plat was plotted from field notes of actual surveys made by me or under my supervision, and that the same is true and correct to the best of my belief. DATE SURVEYED: MAY 25, 2011 Signature & Seal of Professional Surveyor 7977 Certificate of Professional Surveyor 7977 BASIN SURVEYOR 0' 500' 1000' 1500' 2000' SCALE: 1" = 1000' WO Num.: 31785
---	--	--

EXHIBIT "A"

APR 14 2016

SECTION 31, TOWNSHIP 18 SOUTH, RANGE 34 EAST, N.M.P.M.,
LEA COUNTY, NEW MEXICO.

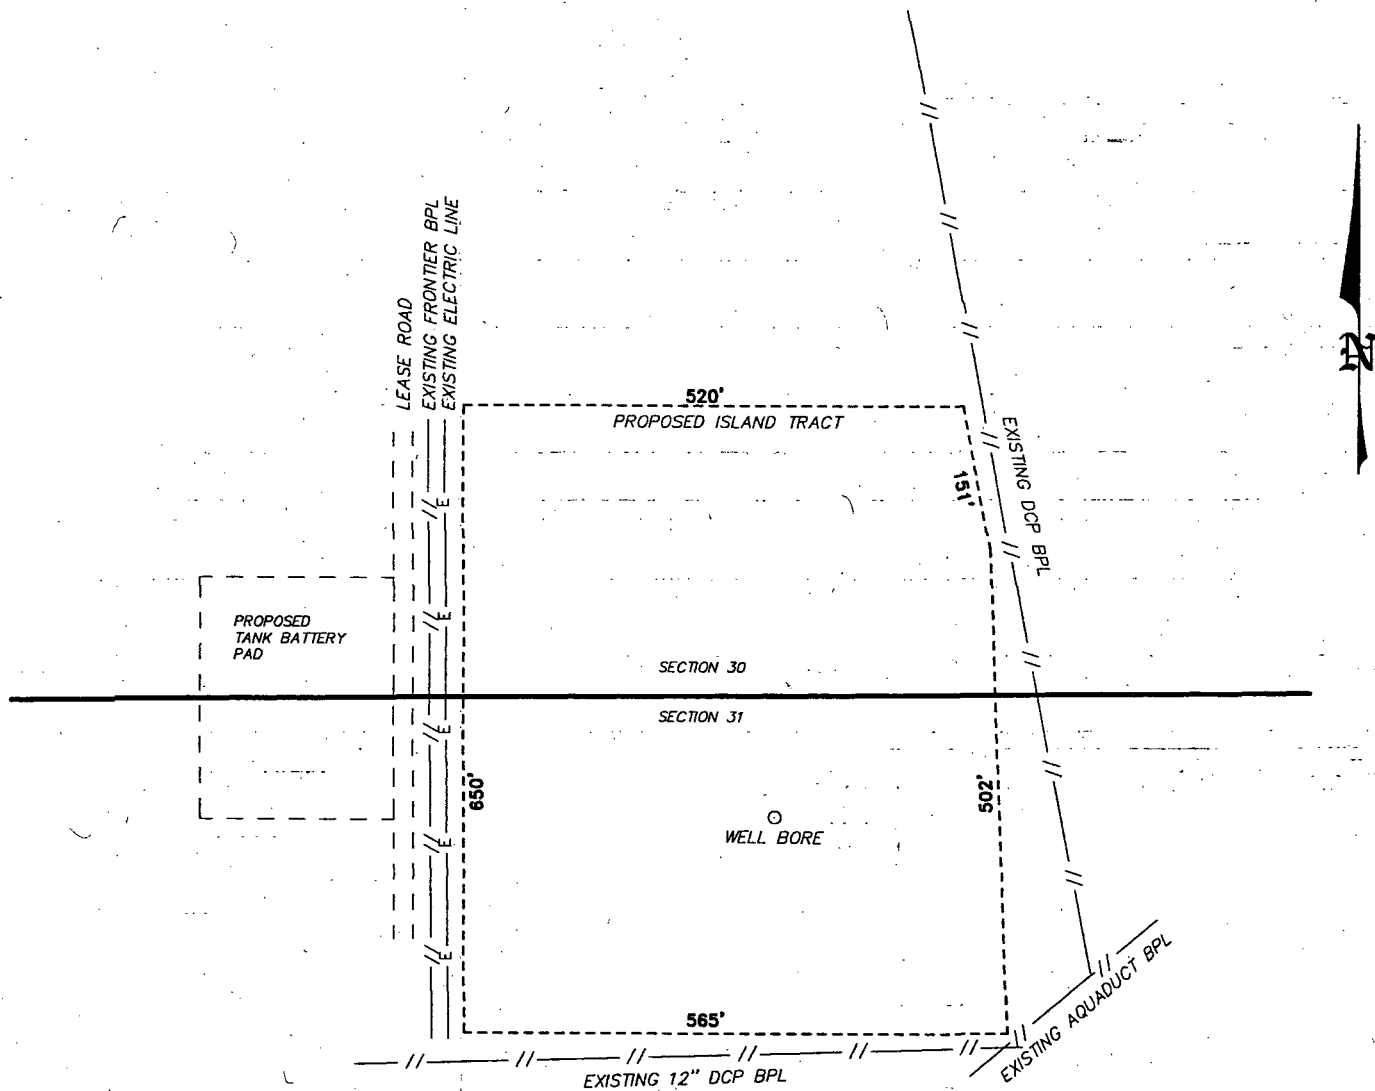


McELVAIN ENERGY, INC
EK 31 BS2 FEDERAL COM 3H
ELEV. - 3863'

Lat - N 32°42'40.03"
Long - W 103°36'14.88"
NMSPCE - N 623207.9
E 765620.6
(NAD-83)

Directions to Location:

ON STATE HIGHWAY 529 GO 0.1 MILE WEST OF MILE MARKER 17, GO SOUTH ON LEASE ROAD 2.9 MILES TAKE CURVE EAST ANOTHER 1.0 MILES, THEN GO SOUTH 0.1 MILES TO THE LOCATION.

MONUMENT, NM IS ±20 MILES TO THE SOUTHEAST OF LOCATION.

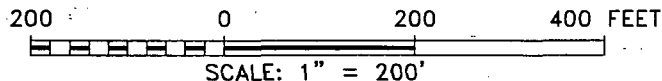

McELVAIN ENERGY, INC

REF: EK 31 BS2 FEDERAL COM 3H / WELL PAD TOPO

THE EK, 31- BS2 FEDERAL COM 3H LOCATED 125' FROM THE NORTH LINE AND 1179' FROM THE WEST LINE OF SECTION 31, TOWNSHIP 18 SOUTH, RANGE 34 EAST.

N.M.P.M., LEA COUNTY, NEW MEXICO.

basin surveys
focused on excellence
in the oilfield

P.O. Box 1786
1120 N. West County Rd.
Hobbs, New Mexico 88241

(575) 393-7316 - Office
(575) 392-2206 - Fax
basinsurveys.com

W.O. Number: 31785


Drawn By: J GOAD

Date: 6-25-2015

Survey Date: 6-17-2015

Sheet 1 of 1 Sheets

SECTION 31, TOWNSHIP 18 SOUTH, RANGE 34 EAST, N.M.P.M.,
LEA COUNTY, NEW MEXICO.

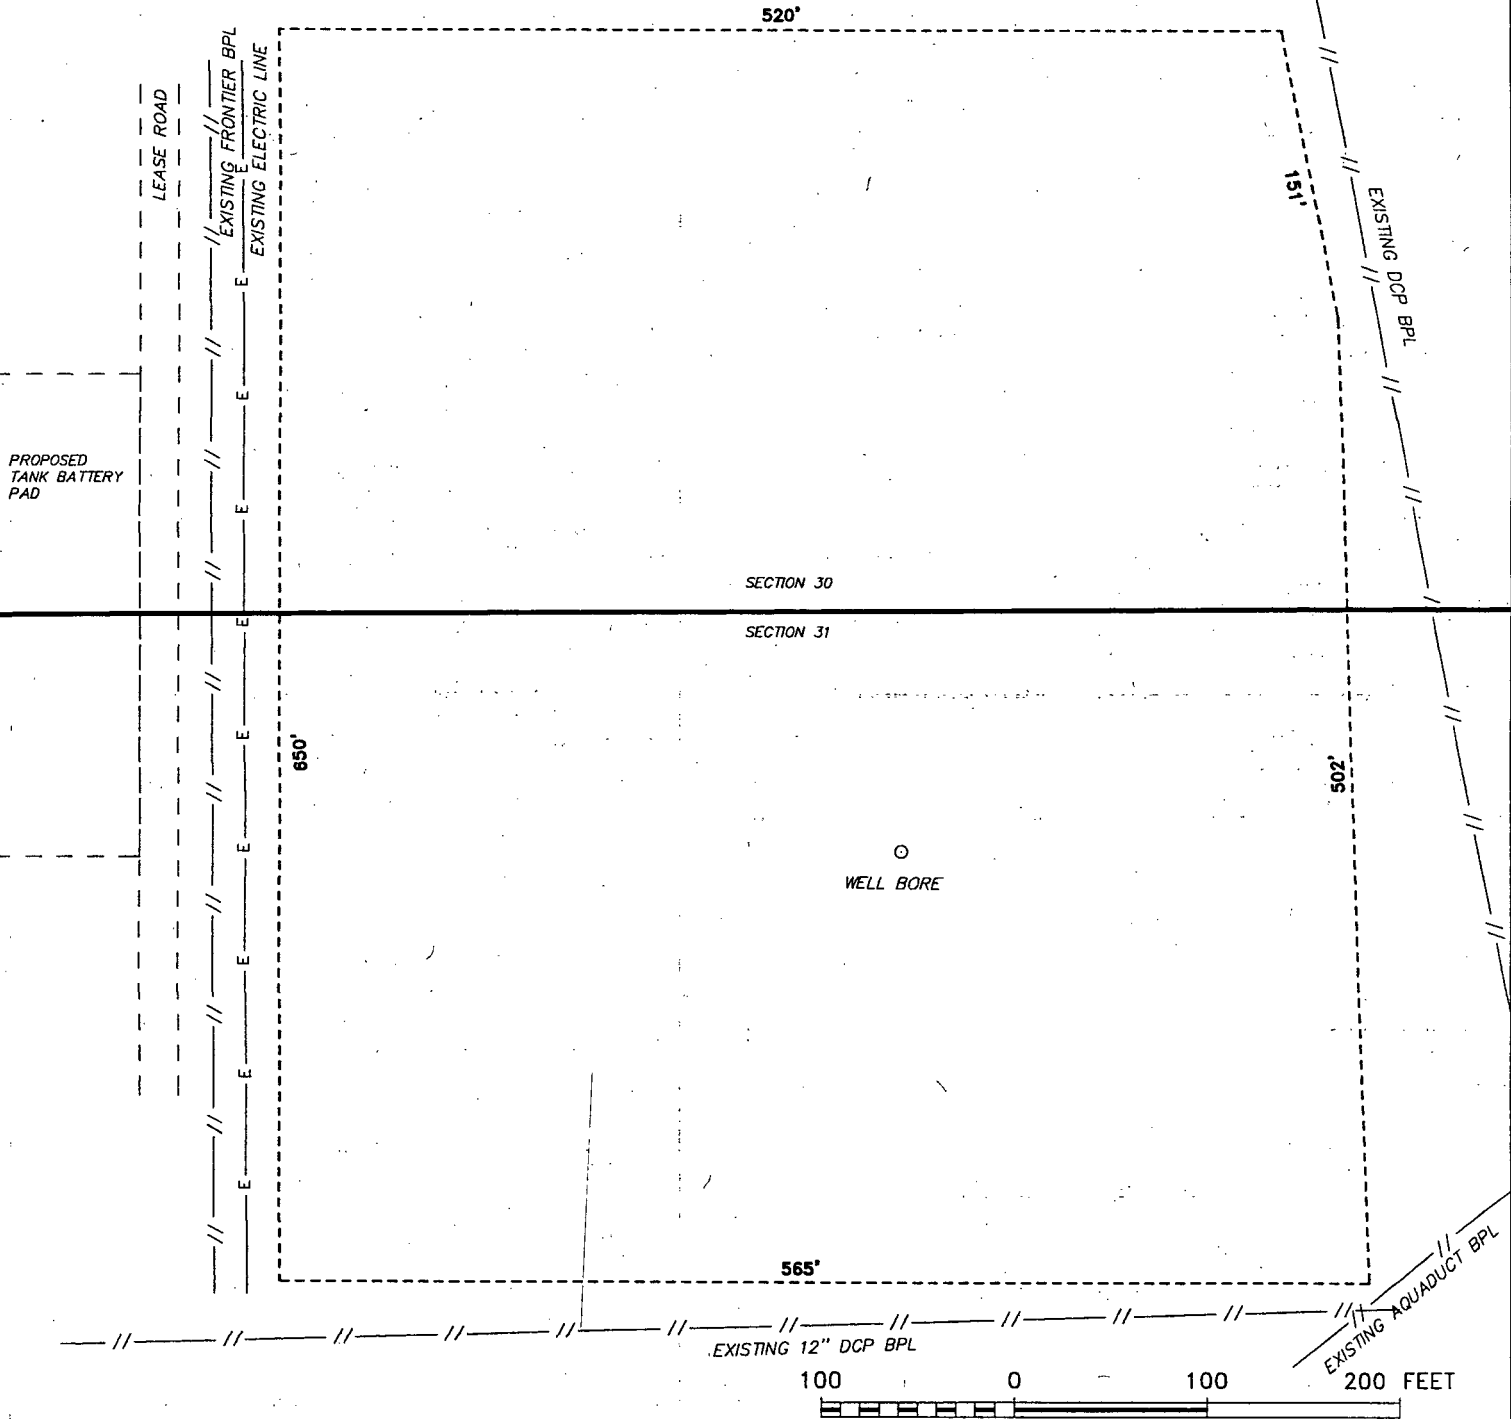

McELVAIN ENERGY, INC

REF: EK 31 BS2 FEDERAL COM 3H / WELL PAD TOPO

THE EK 31 BS2 FEDERAL COM 3H LOCATED 125' FROM
THE NORTH LINE AND 1179' FROM THE WEST LINE OF
SECTION 31, TOWNSHIP 18 SOUTH, RANGE 34 EAST.

N.M.P.M., LEA COUNTY, NEW MEXICO.

basin
surveys
focused on excellence
in the oilfield

P.O. Box 1786
1120 N. West County Rd.
Hobbs, New Mexico 88241

(575) 393-7316 - Office
(575) 392-2206 - Fax
basinsurveys.com


W.O. Number: 31785

Drawn By: J GOAD


Date: 6-25-2015

Survey Date: 6-17-2015

Sheet 1 of 1 Sheets

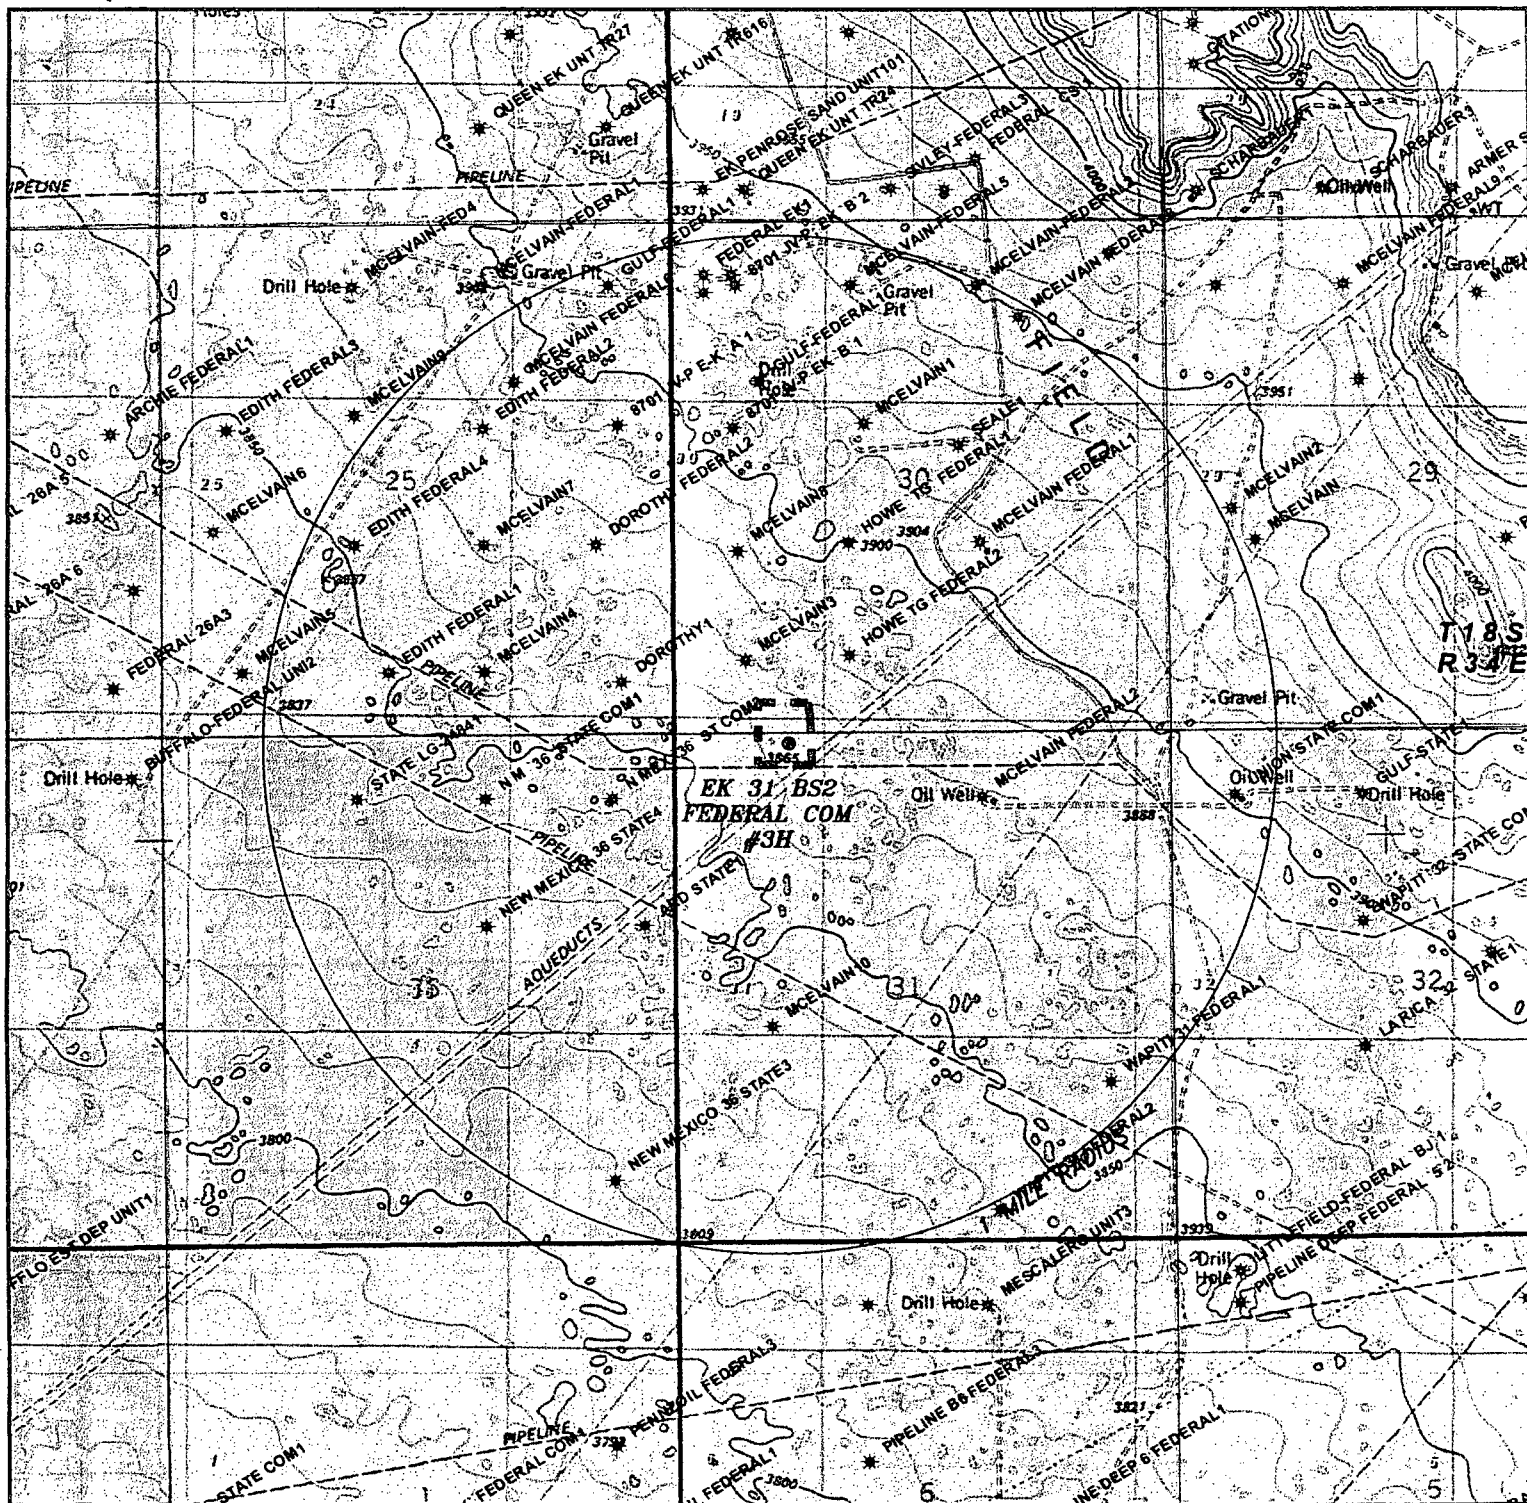

EK 31 BS2 FEDERAL COM 3H
 Located 125' FNL and 1179' FWL
 Section 31, Township 18 South, Range 34 East,
 N.M.P.M., Lea County, New Mexico.

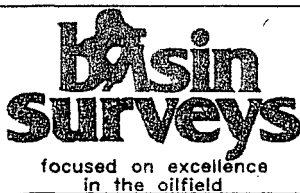

P.O. Box 1786
 1120 N. West County Rd.
 Hobbs, New Mexico 88241
 (575) 393-7316 - Office
 (575) 392-2206 - Fax
 basinsurveys.com

0' 1000' 2000' 3000' 4000'

SCALE: 1" = 2000'

W.O. Number: JG-31785


Survey Date: 6-17-2015

YELLOW TINT - USA LAND

BLUE TINT - STATE LAND

NATURAL COLOR - FEE LAND

**McELVAIN
 ENERGY, INC**

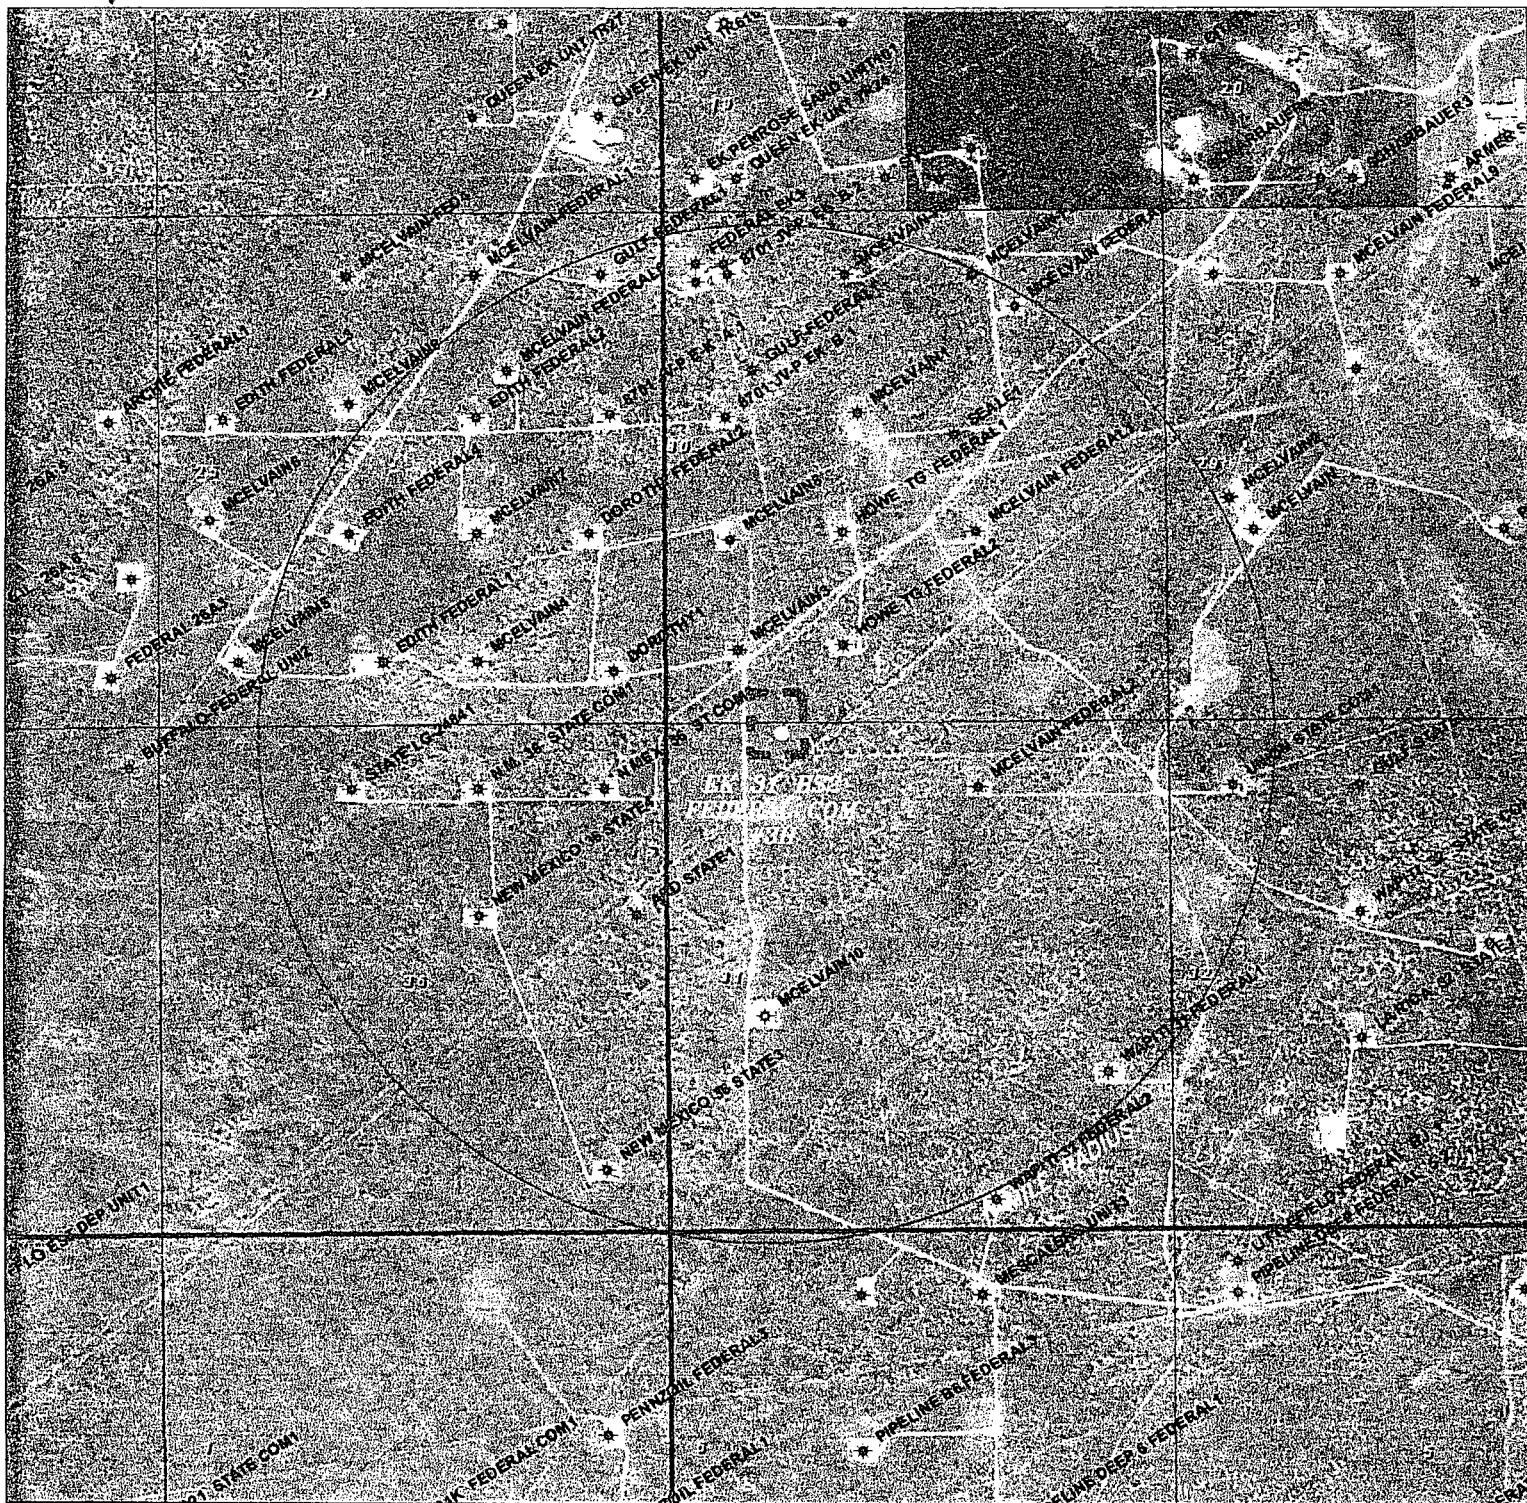

EK 31 BS2 FEDERAL COM 3H

Located 125' FNL and 1179' FWL
 Section 31, Township 18 South, Range 34 East,
 N.M.P.M., Lea County, New Mexico.

basin
surveys

focused on excellence
 in the wildland

P.O. Box 1736
 1120 N. West County Rd.
 Hobbs, New Mexico 89241
 (575) 393-7518 - Office
 (575) 392-2206 - Fax
 basin-surveys.com

0' 1000' 2000' 3000' 4000'
 SCALE: 1" = 2000'
 W.C. Number: JG 31785
 Survey Date: 8-17-2013
 YELLOW TINT - USA LAND
 BLUE TINT - STATE LAND
 NATURAL COLOR - FEE LAND

McELVAIN
ENERGY, INC

MCELVAIN ENERGY, INC.
EK-31 BS2 FEDERAL COM. #3H
UNIT "D" SECTION 31
T18S-R34E LEA CO. NM

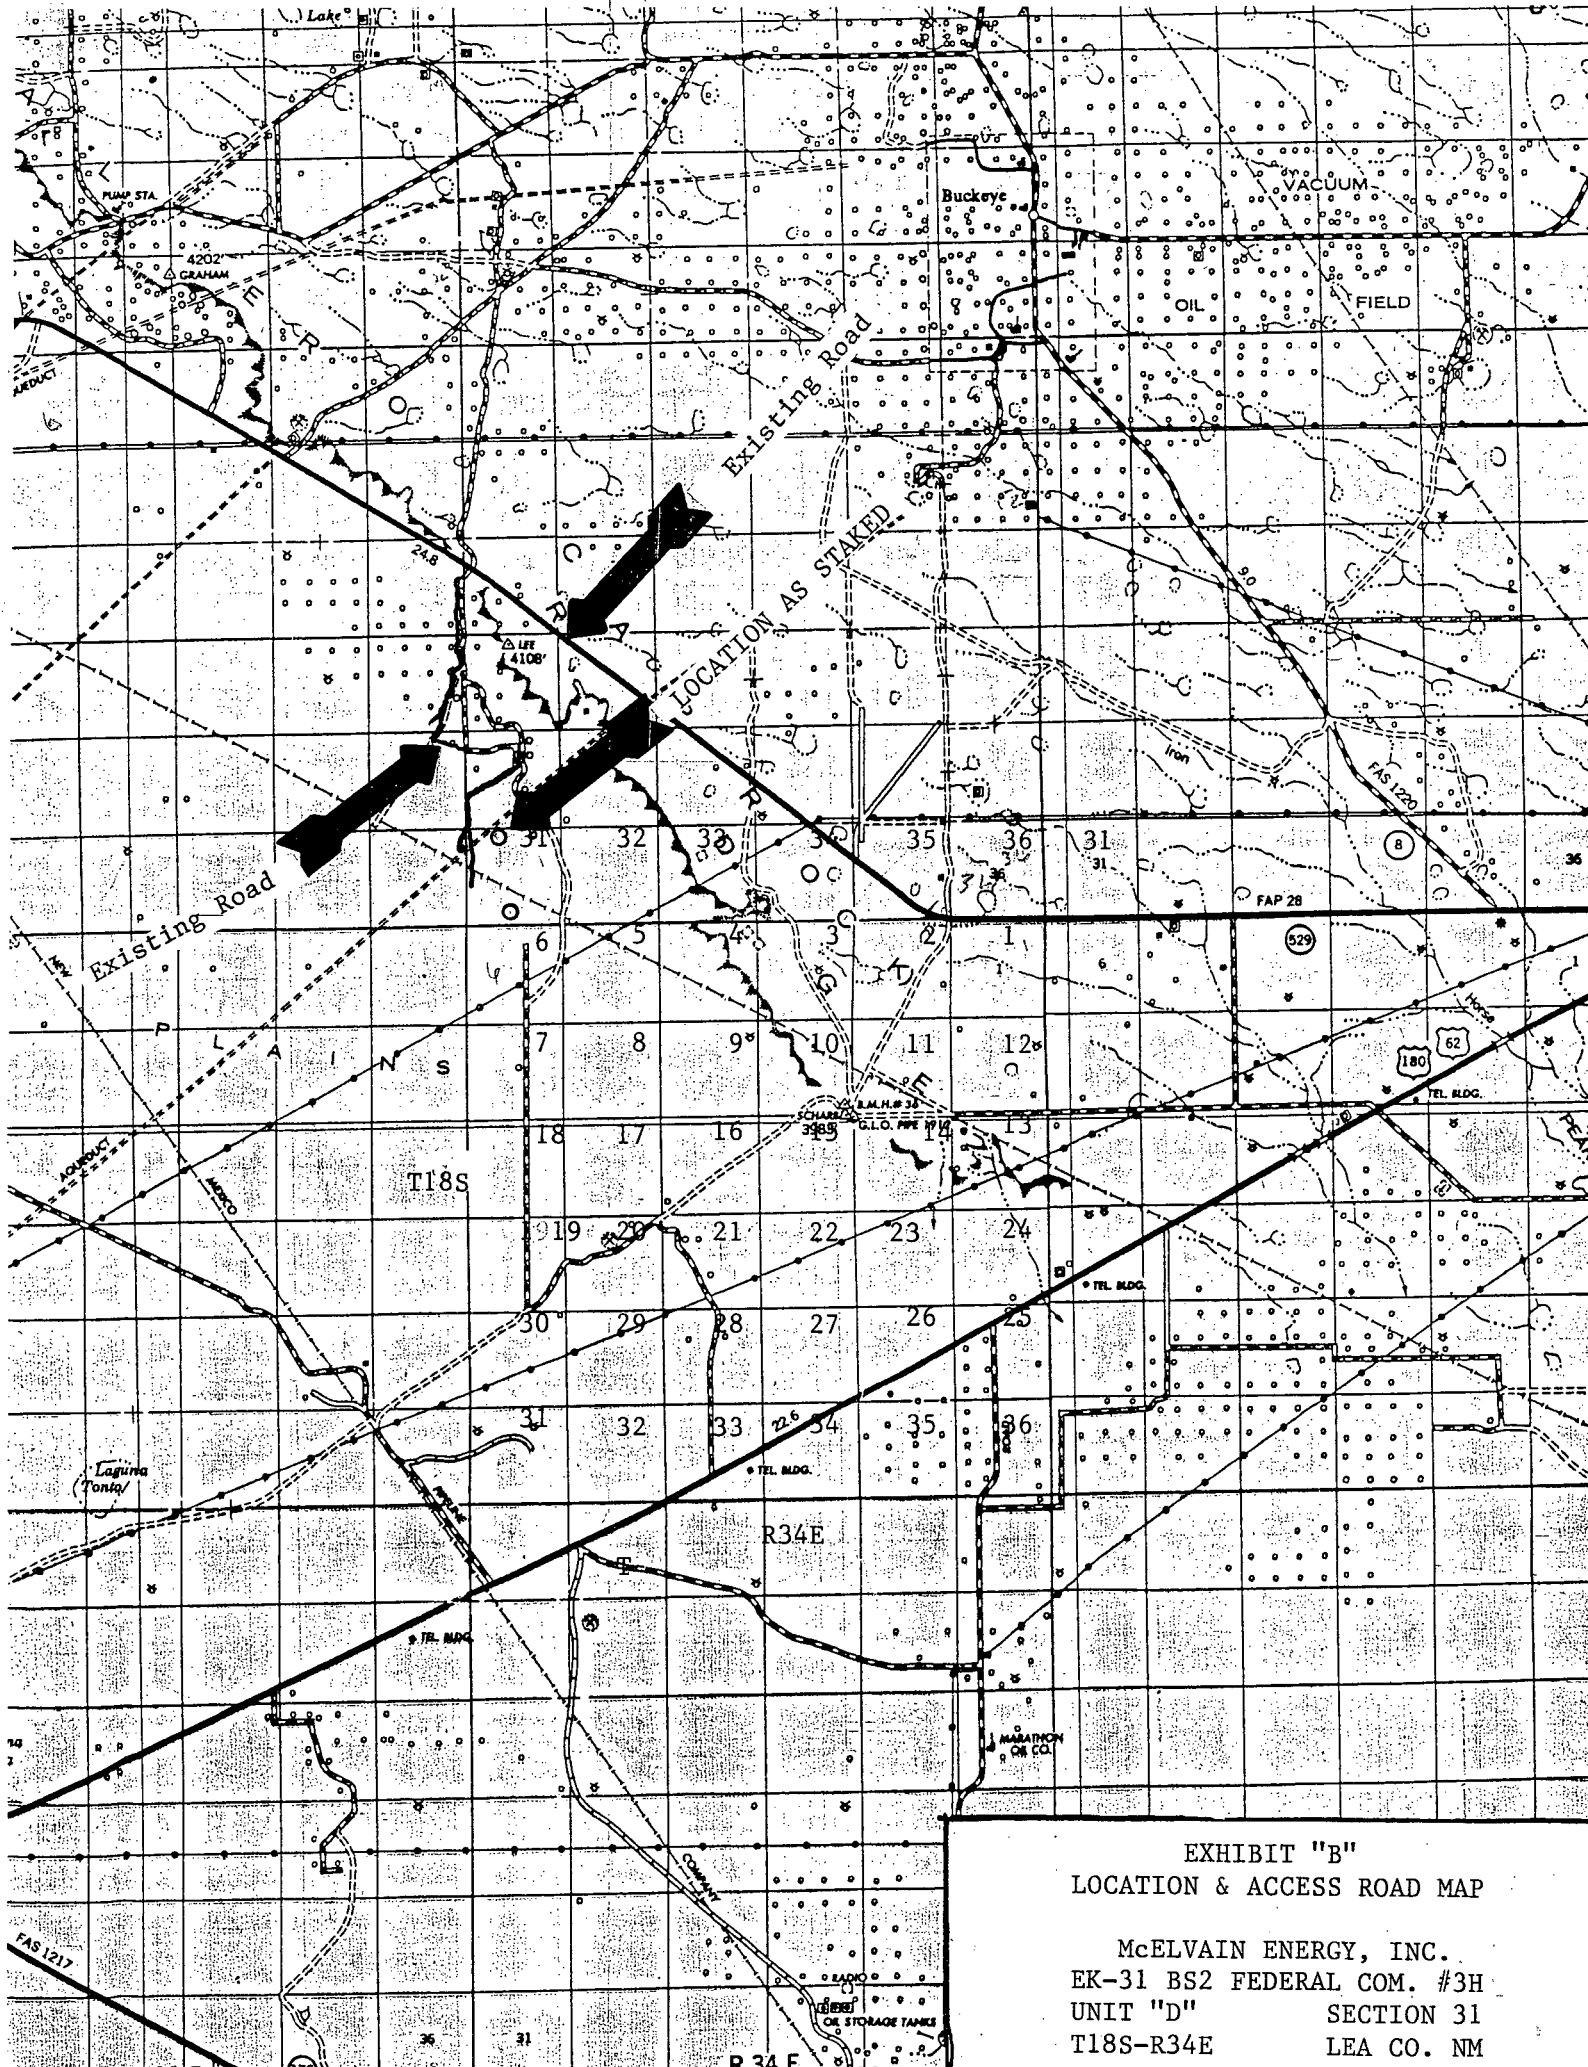


EXHIBIT "B"
LOCATION & ACCESS ROAD MAP

McELVAIN ENERGY, INC.
EK-31 BS2 FEDERAL COM. #3H
UNIT "D" SECTION 31
T18S-R34E LEA CO. NM

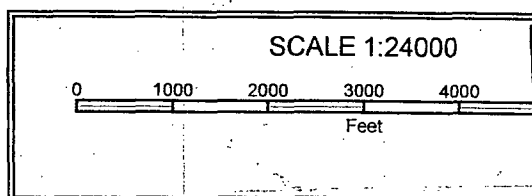
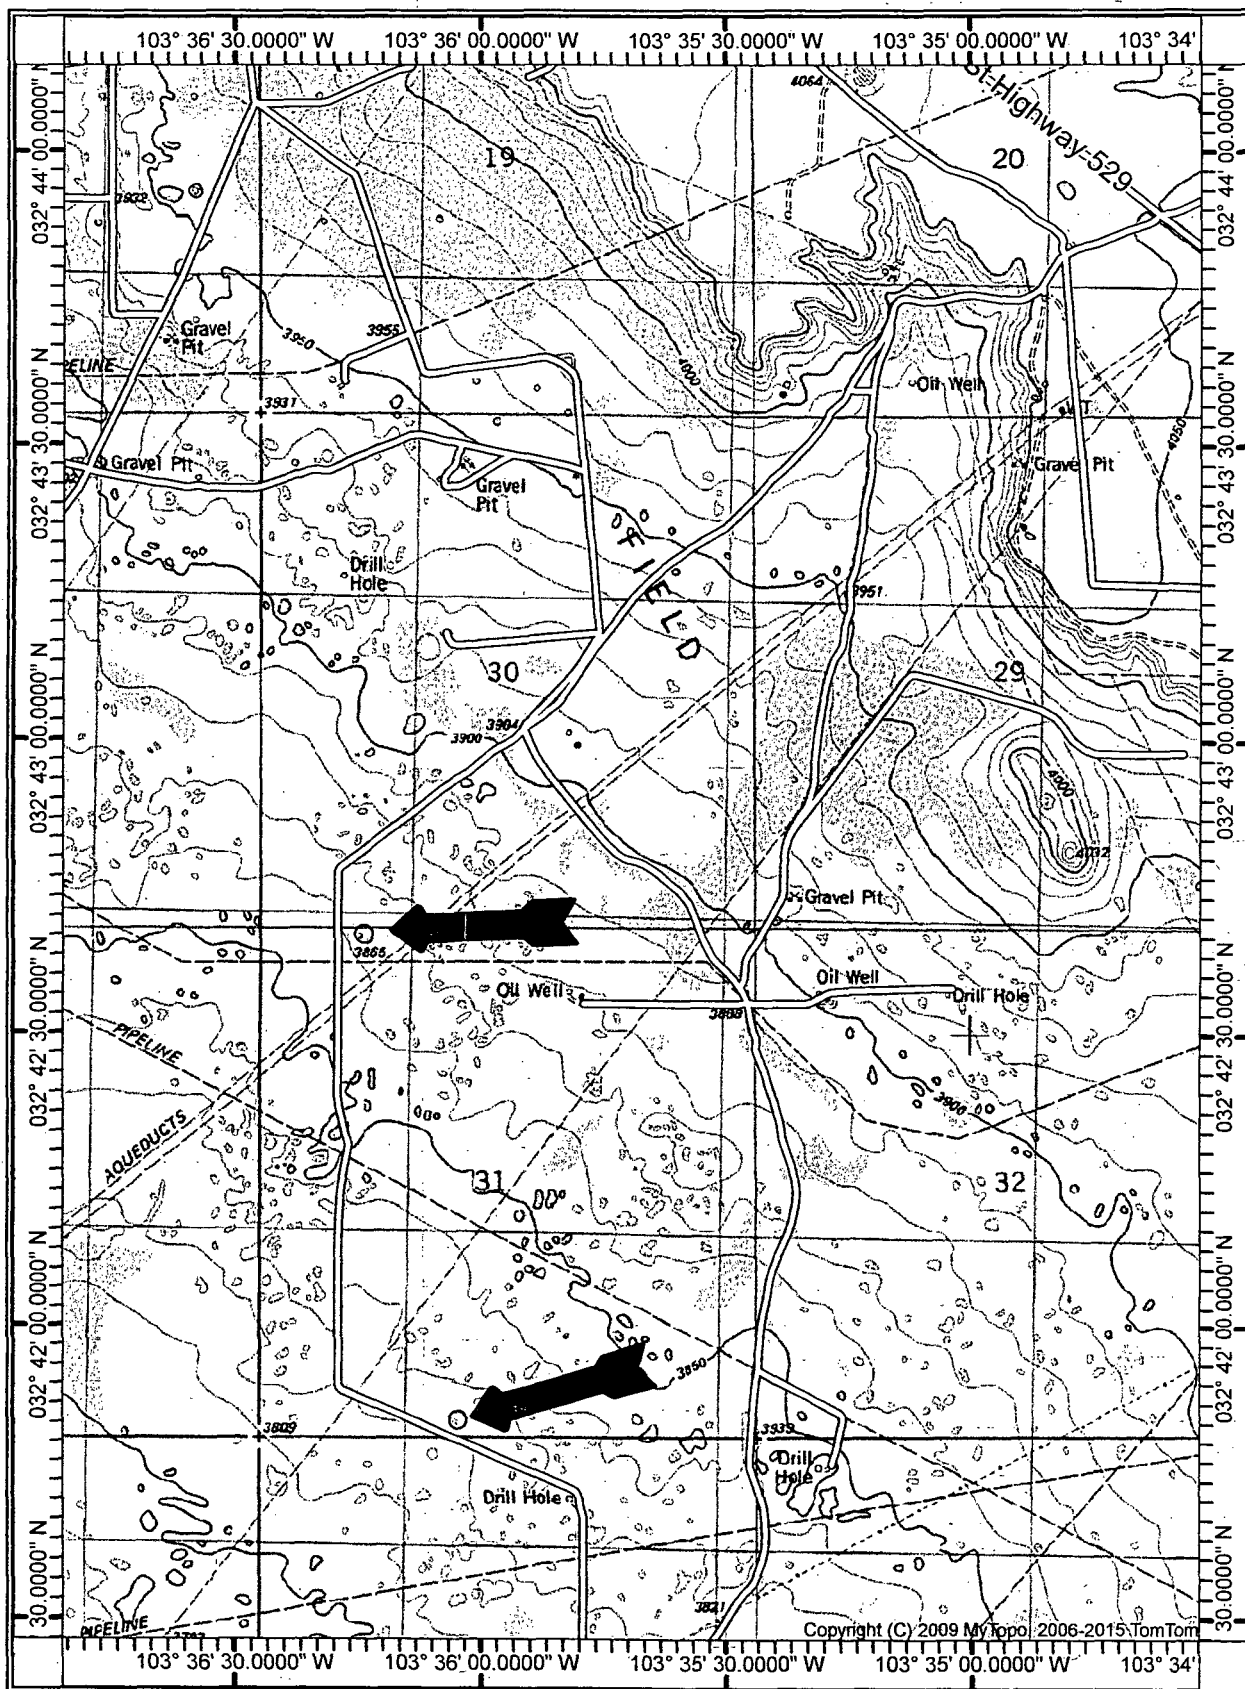


EXHIBIT "C"
TOPOGRAPHIC MAP SHOWING
ROADS & DIRECTIONS TO

McELVAIN ENERGY, INC.
EK-31 BS2 FEDERAL COM. #3H
UNIT "D" SECTION 31
T18S-R34E LEA CO. NM