



2,000 psi BOP Schematic

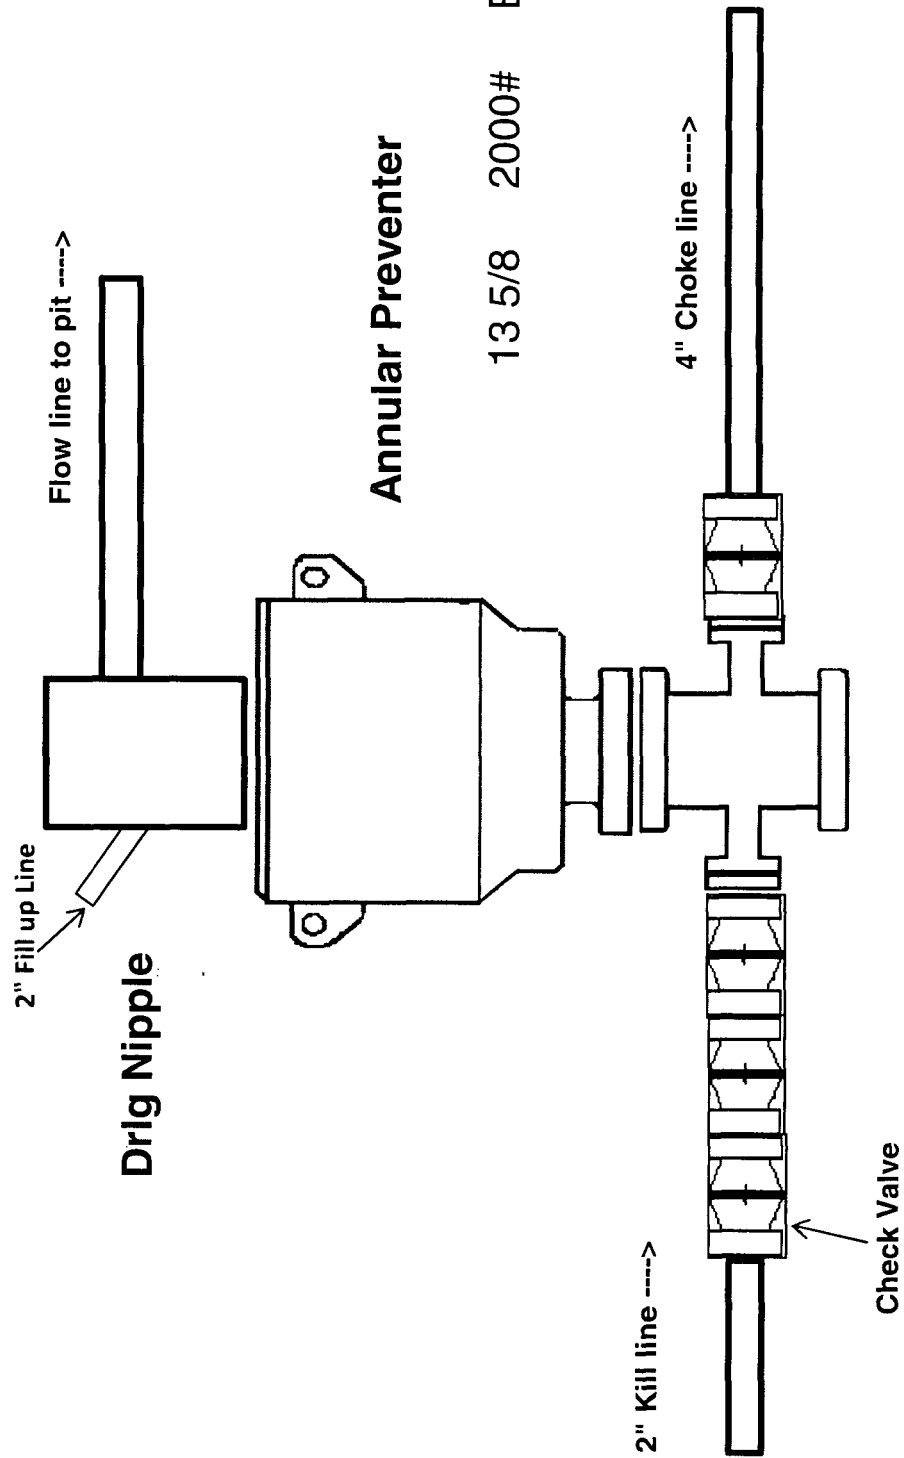


HOBBS OCD
APR 18 2016
RECEIVED

APR 22 2016


5,000 psi BOP Schematic

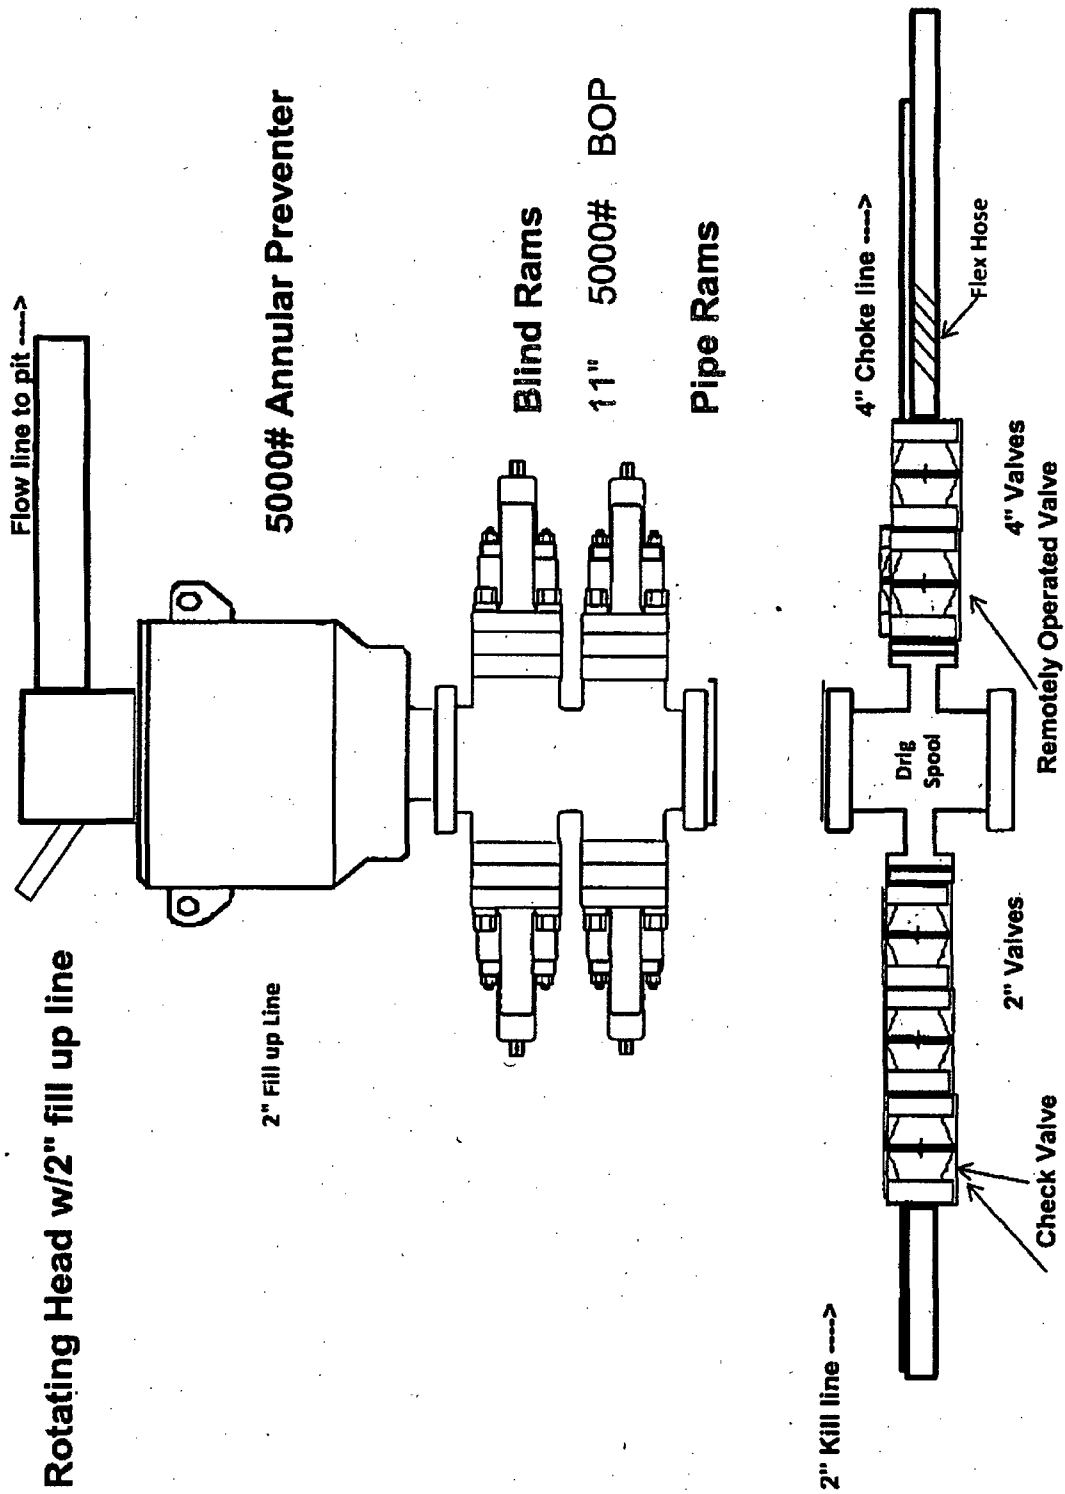


2M Choke Manifold Equipment

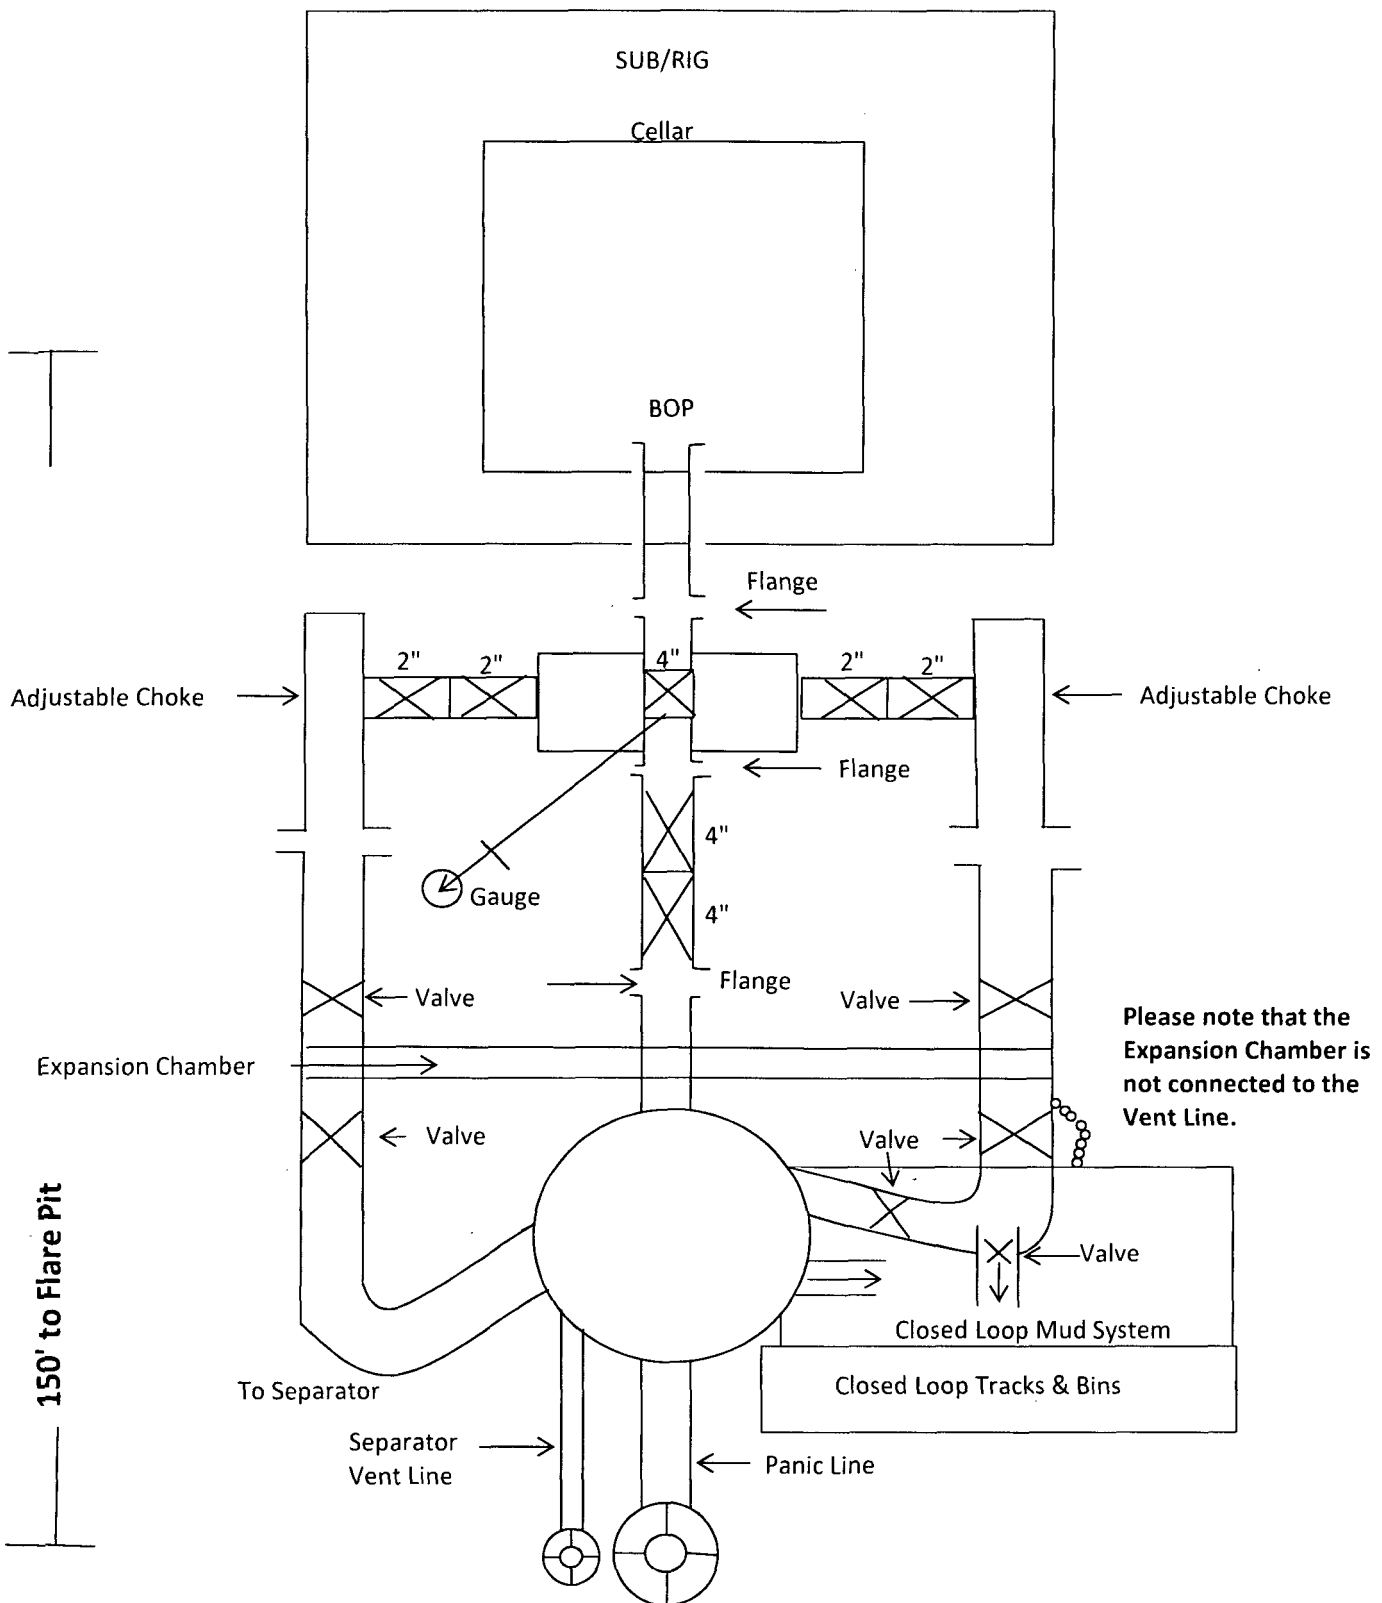

5M Choke Manifold Equipment

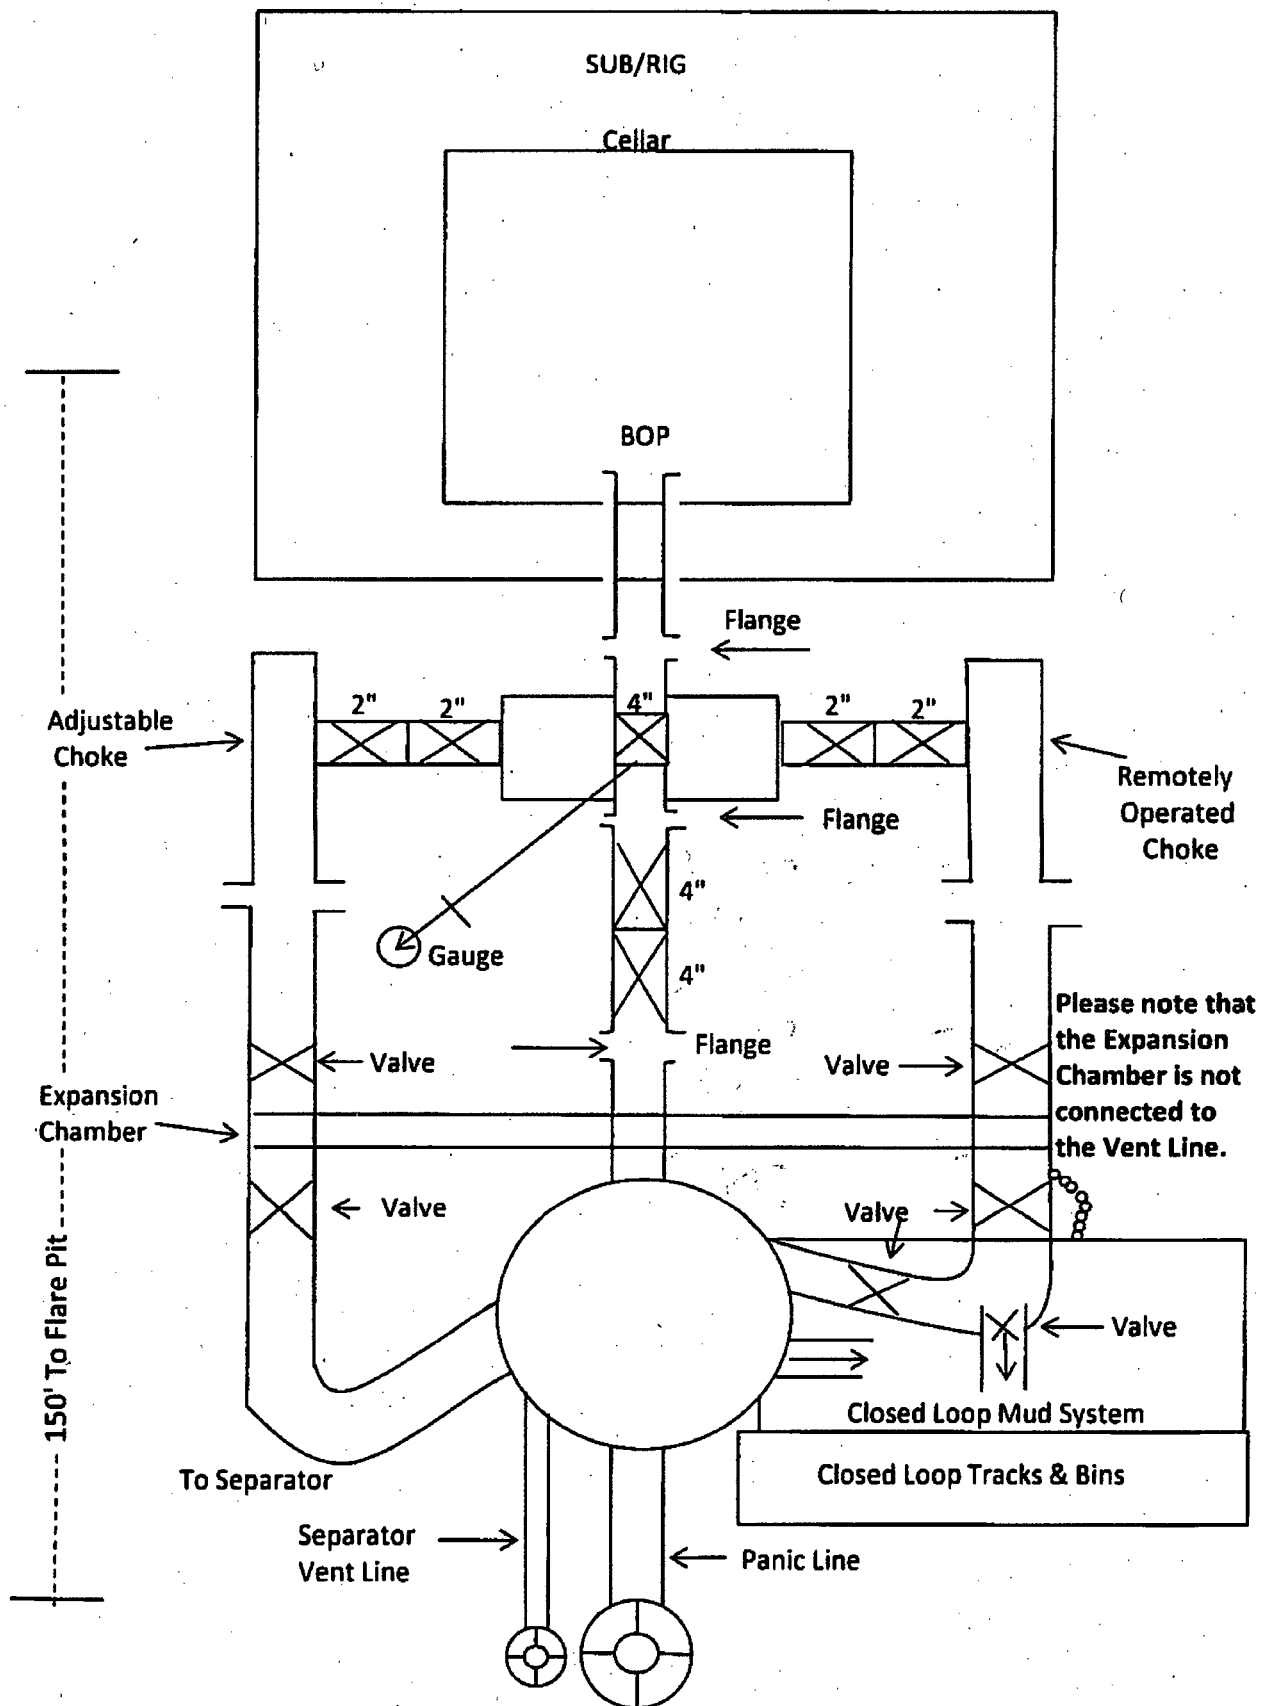

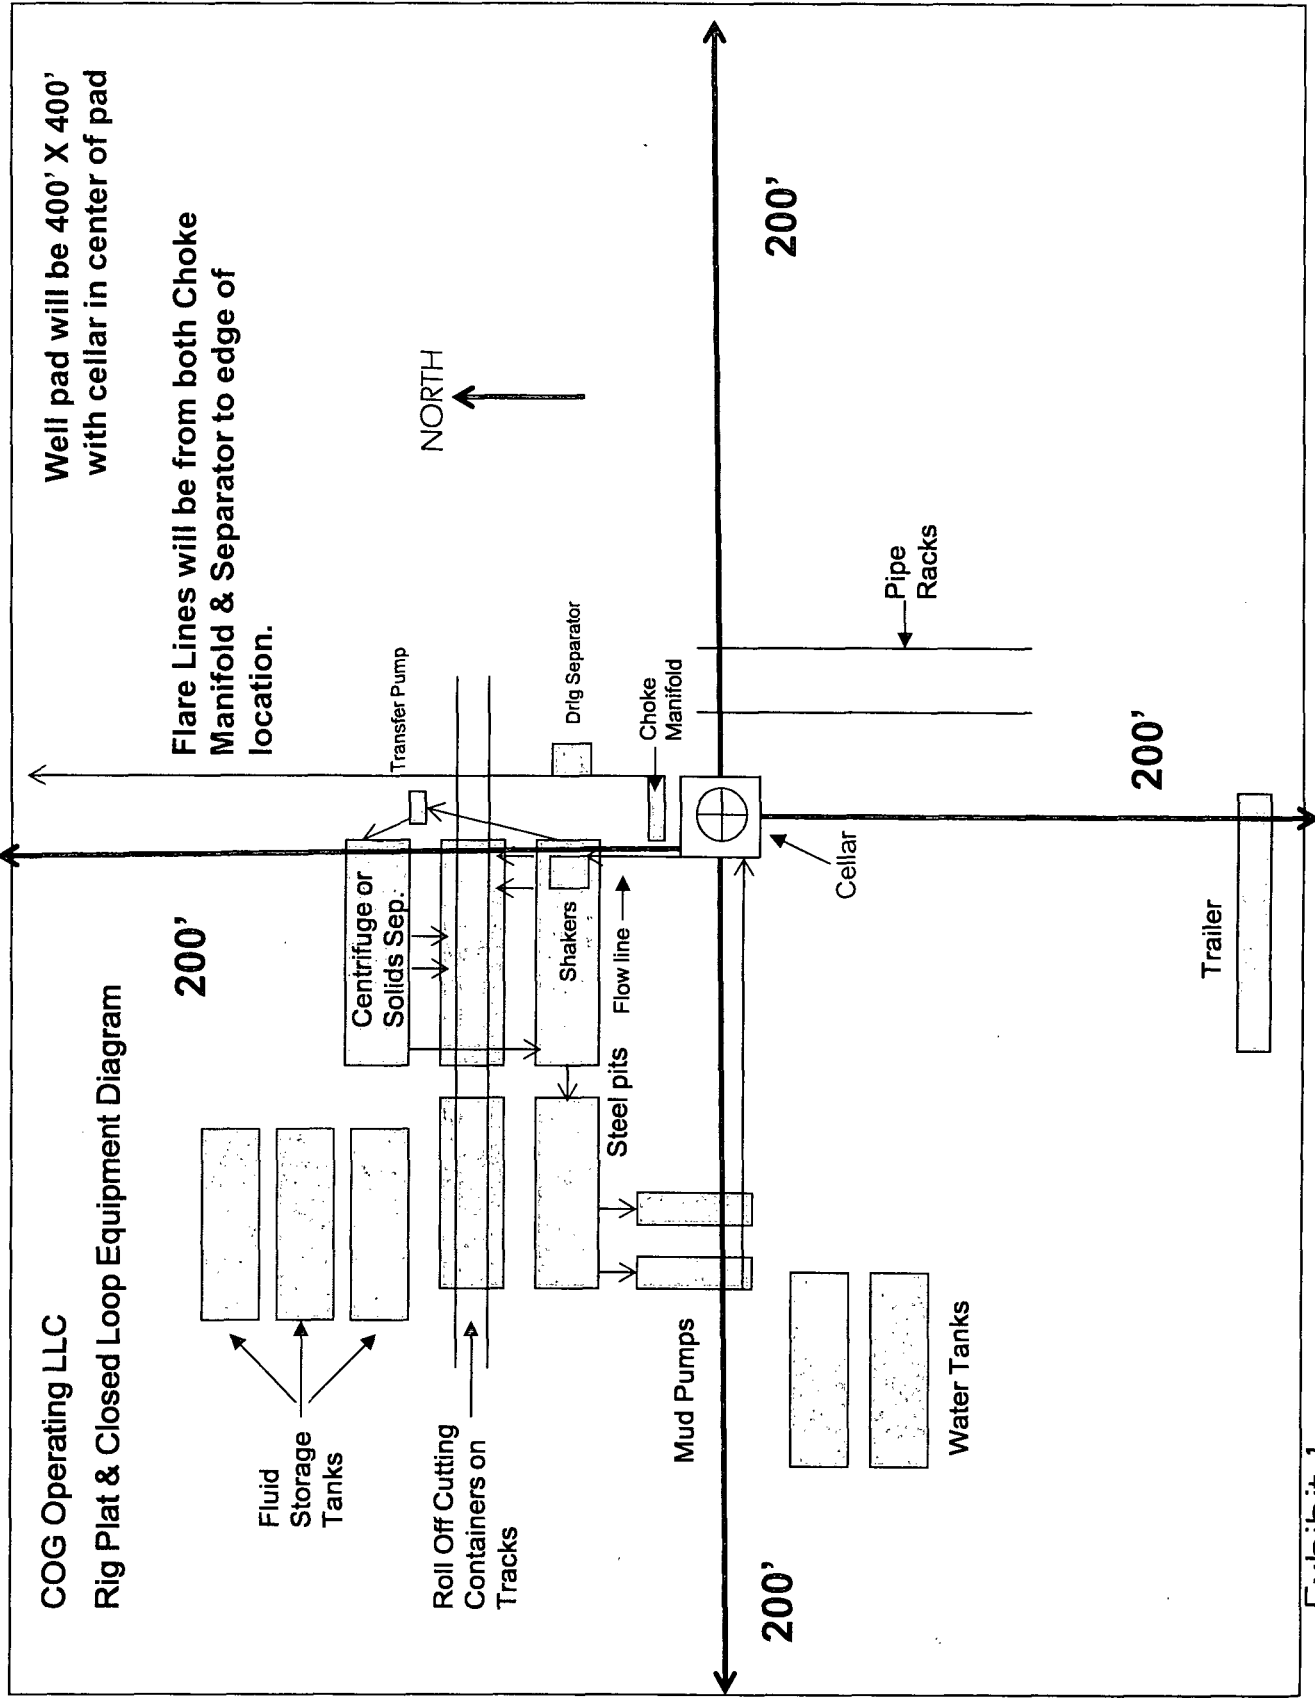


"I further certify that COG will comply with Rule 19.15.17 NMAC by using a Closed Loop System."

COG Operating LLC
H₂S Equipment Schematic
Terrain: Shinnery sand hills.

Well pad will be 400' X 400'
with cellar in center of pad

Location Entry
Condition Sign

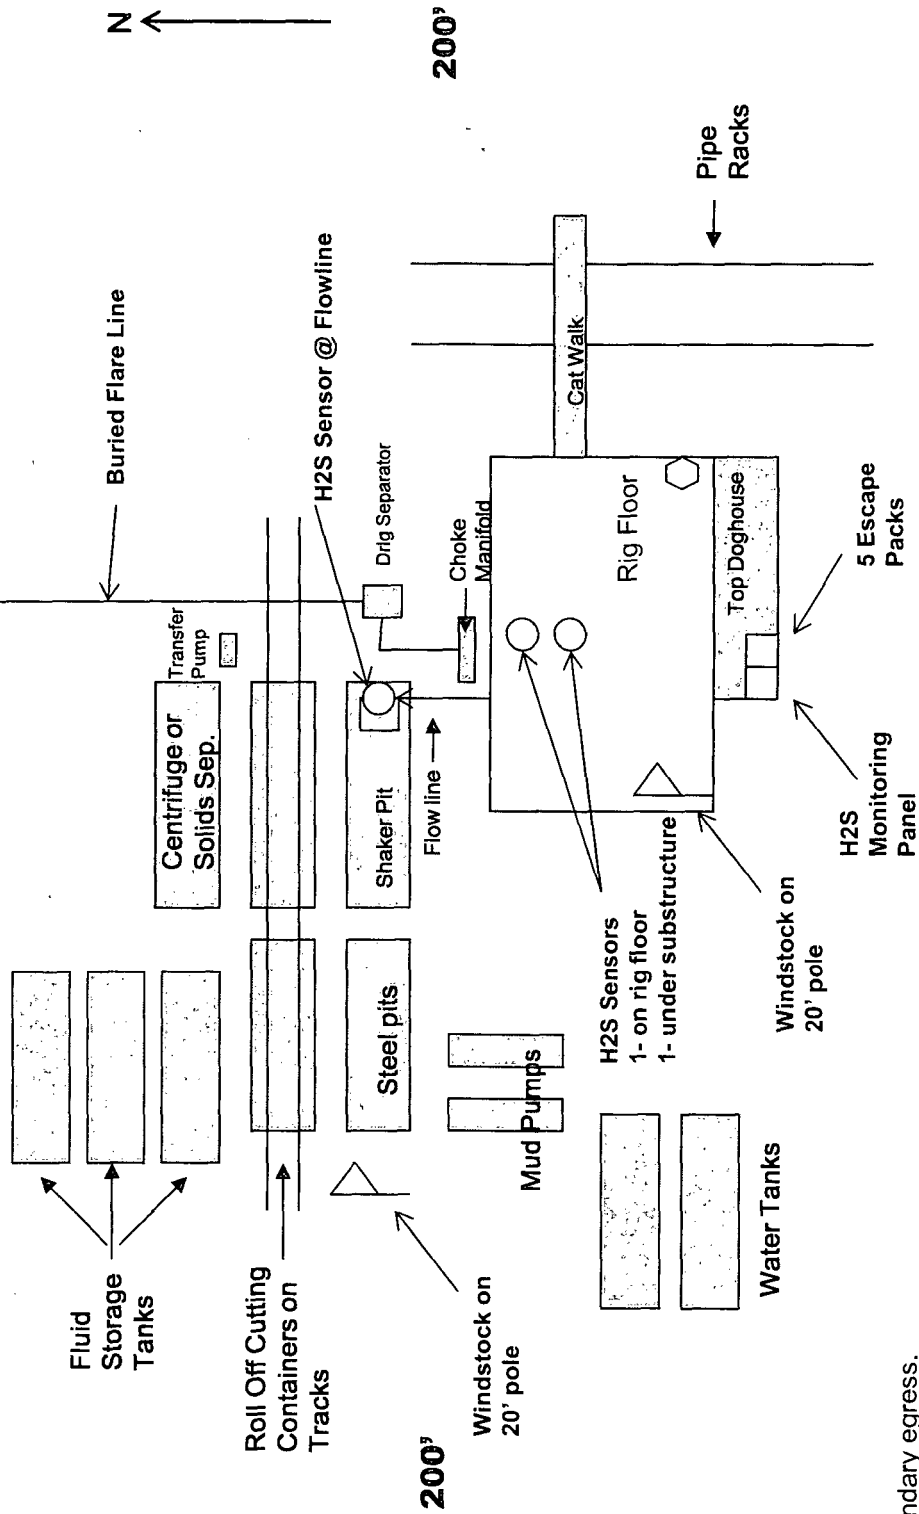

Briefing Area
w/SCBA

Secondary egress.



Prevailing Wind
Direction in SENM

Company Representative's Trailer

Primary Briefing
Area w/SCBA

