


2,000 psi BOP Schematic

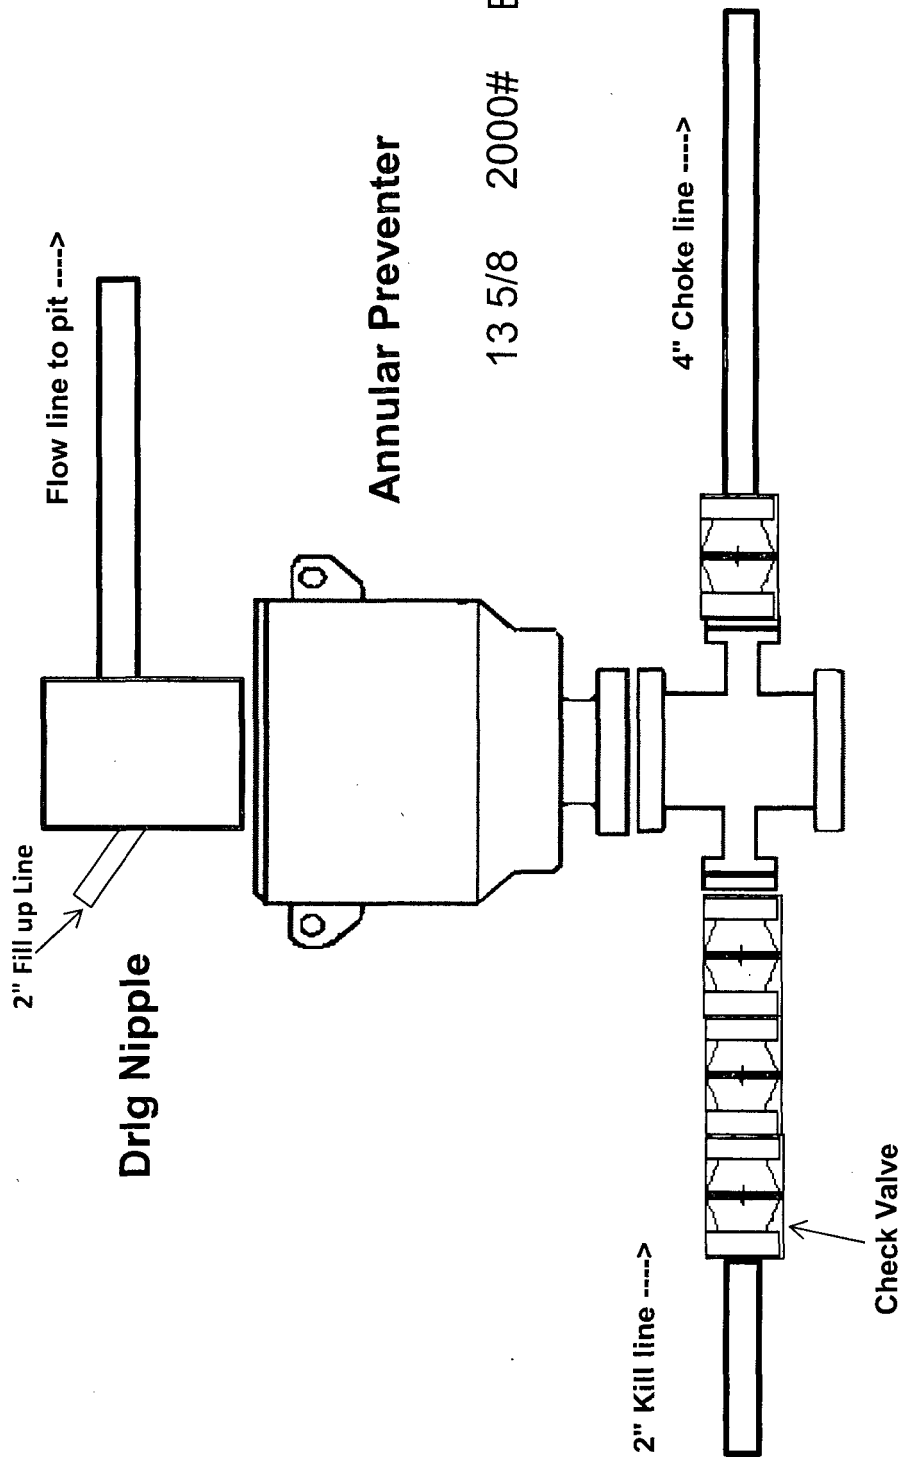

13 5/8 2000# BOP


NOV 1 2015

APR 18 2016


RECEIVED

APR 22 2016


5,000 psi BOP Schematic

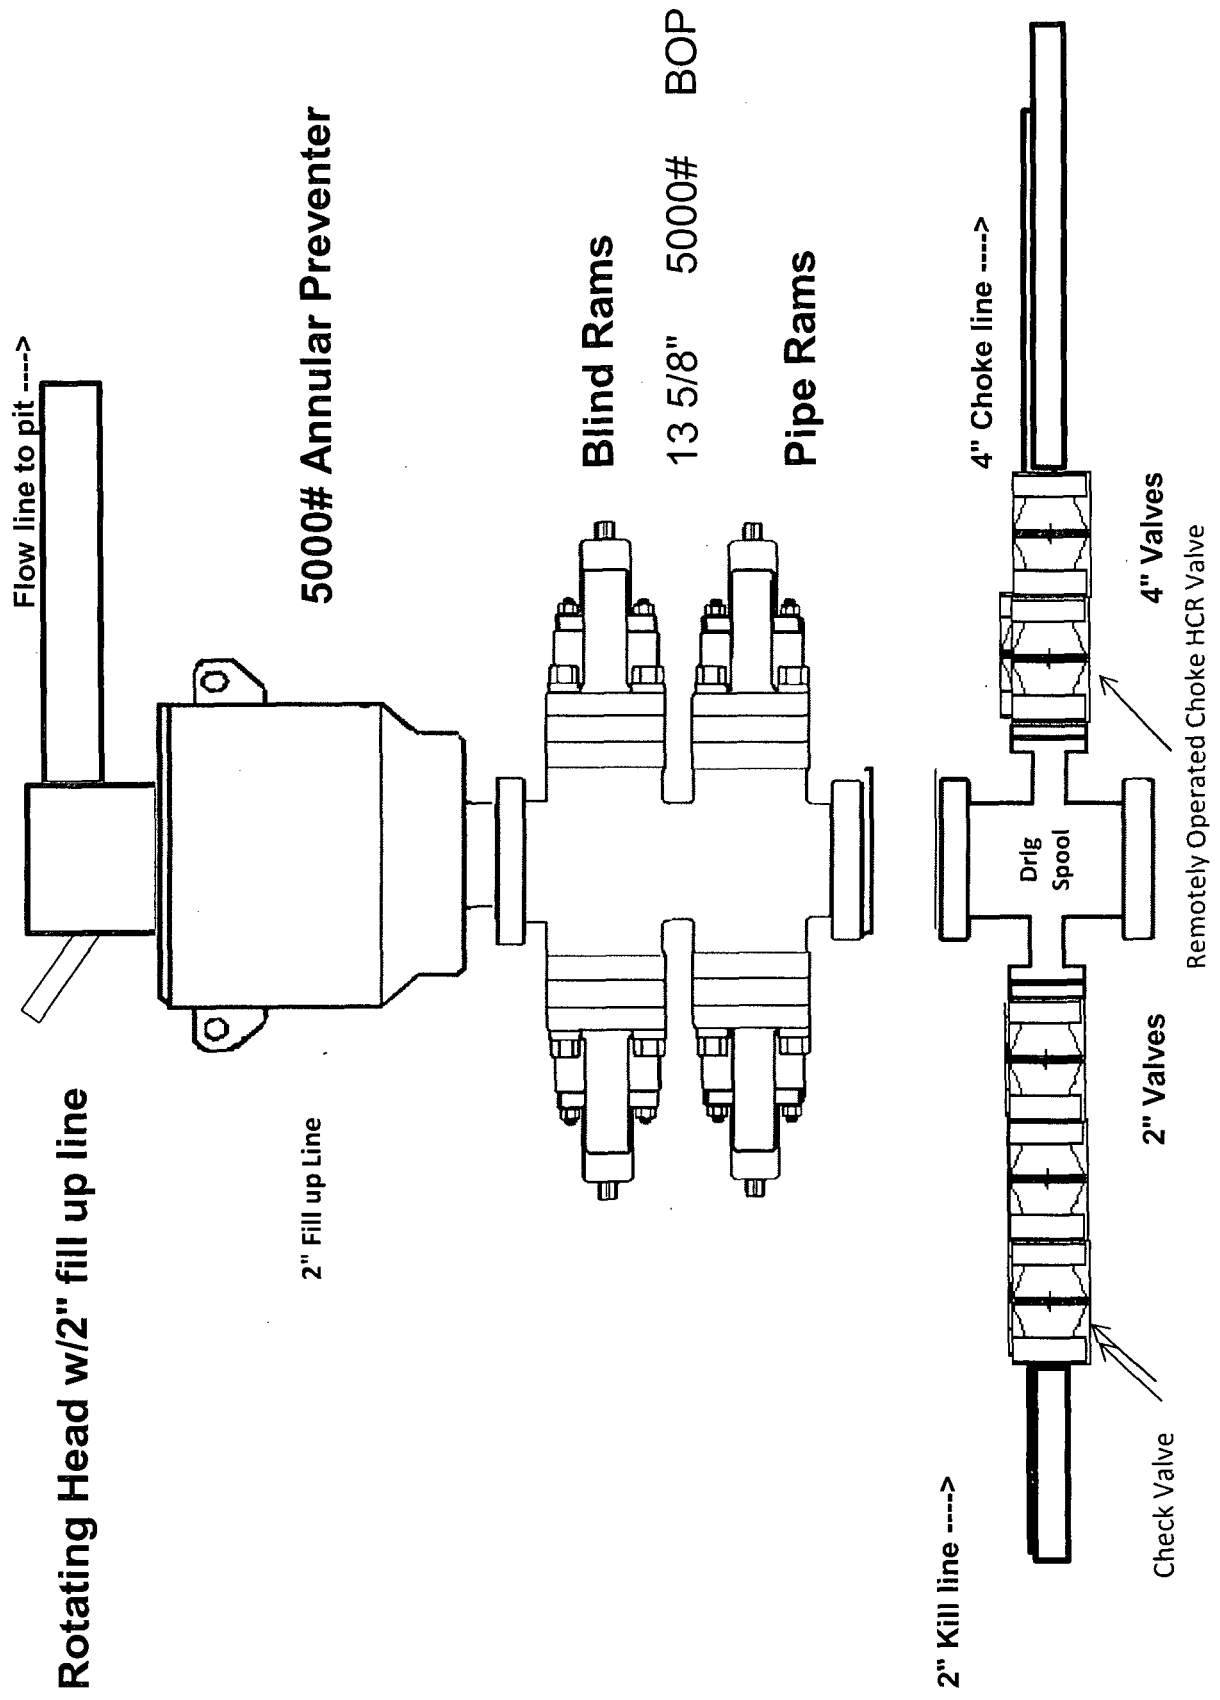

2M Choke Manifold Equipment

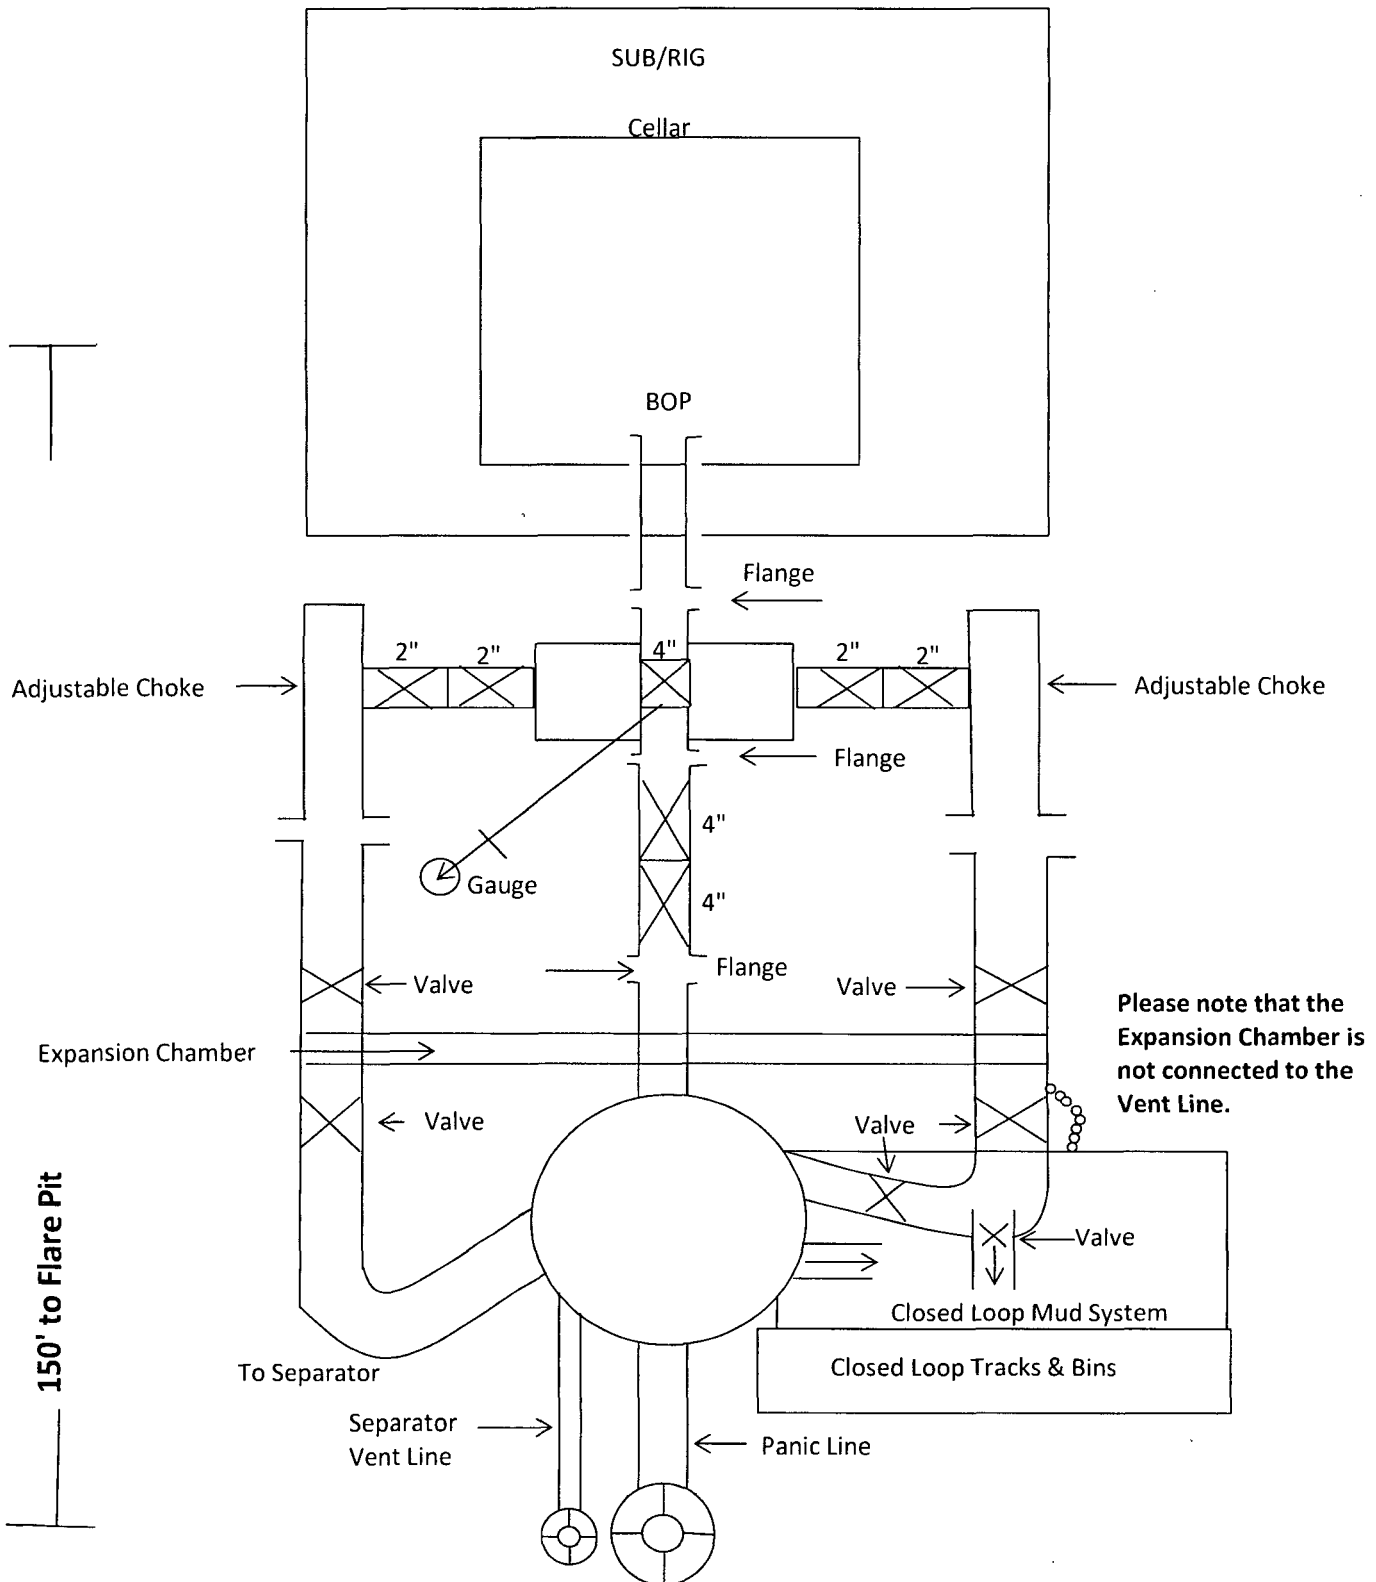

5M Choke Manifold Equipment

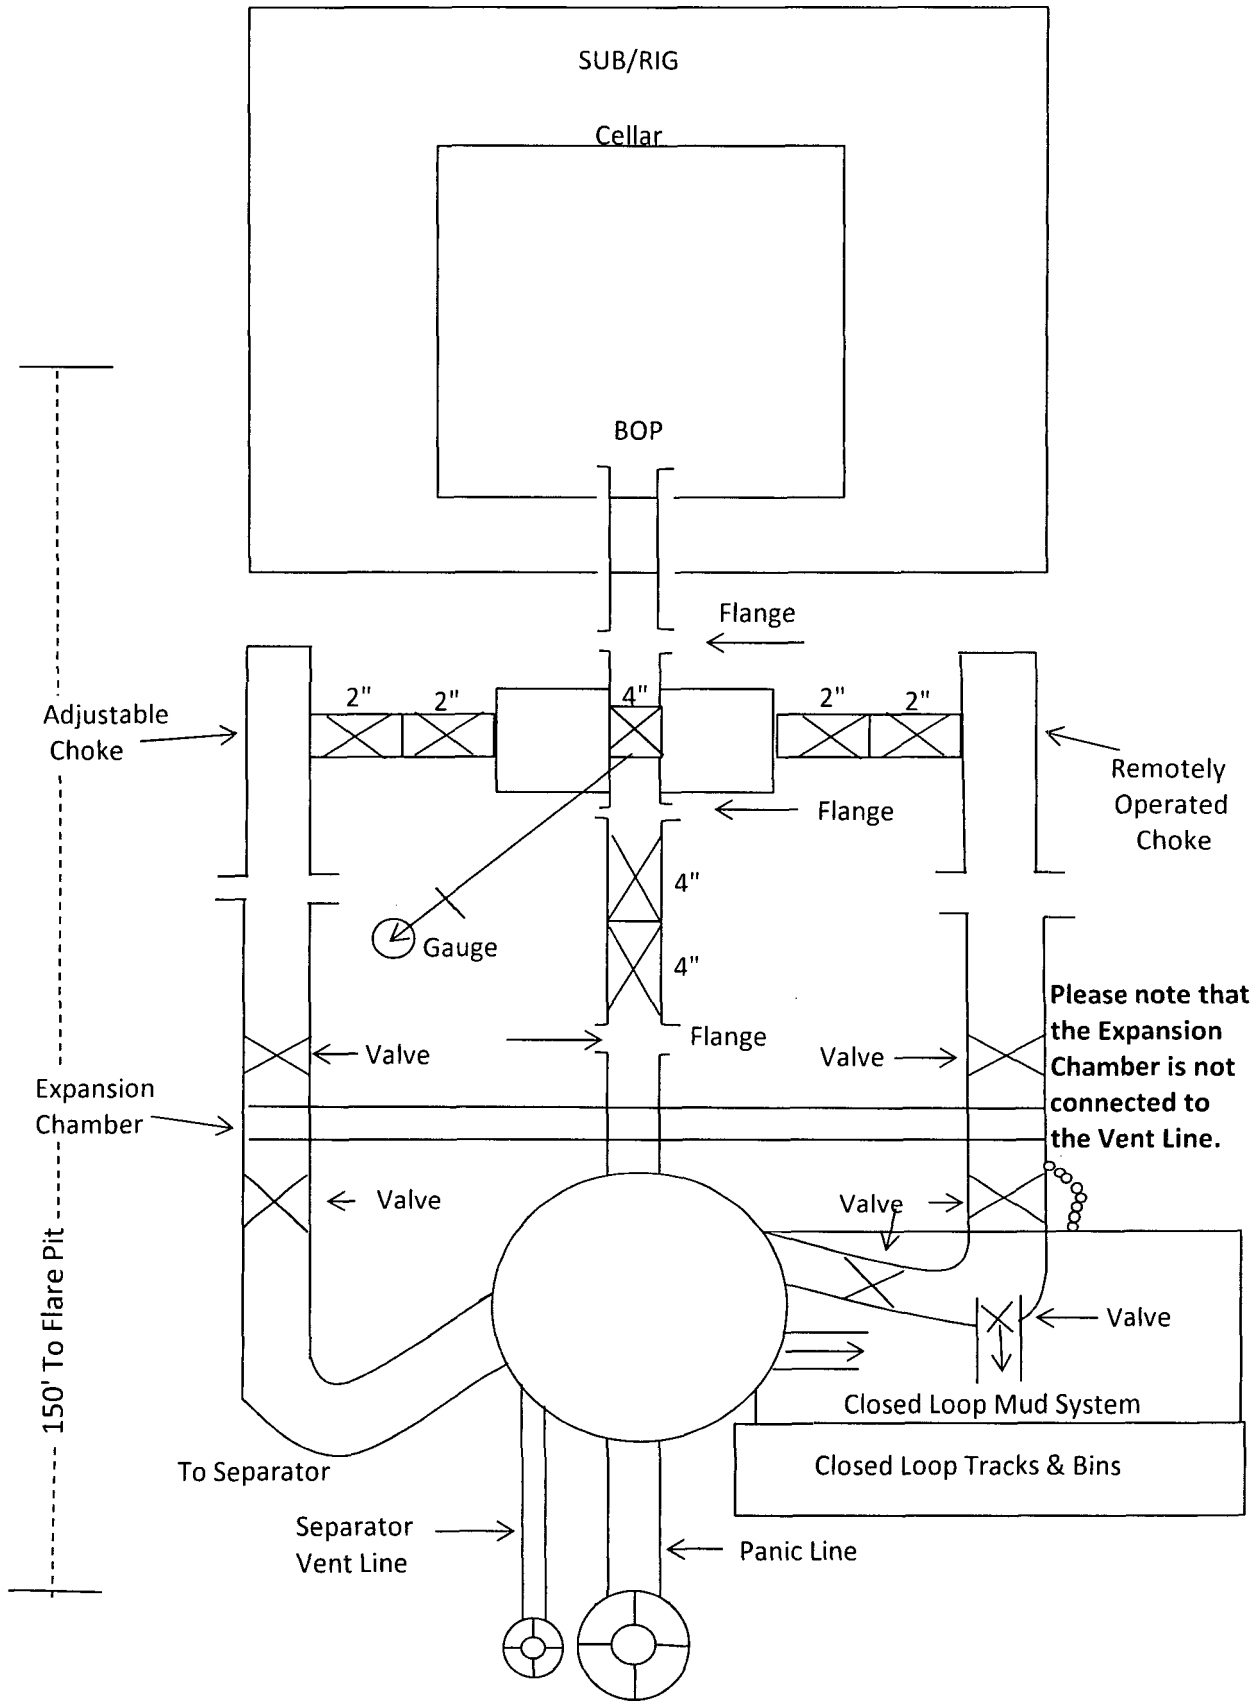


COG Production LLC

Rig Plat & Closed Loop Equipment Diagram

Well pad will be 340' X 440' with cellar in center of pad

Flare Lines will be from both Choke Manifold & Separator to edge of location.


NORTH

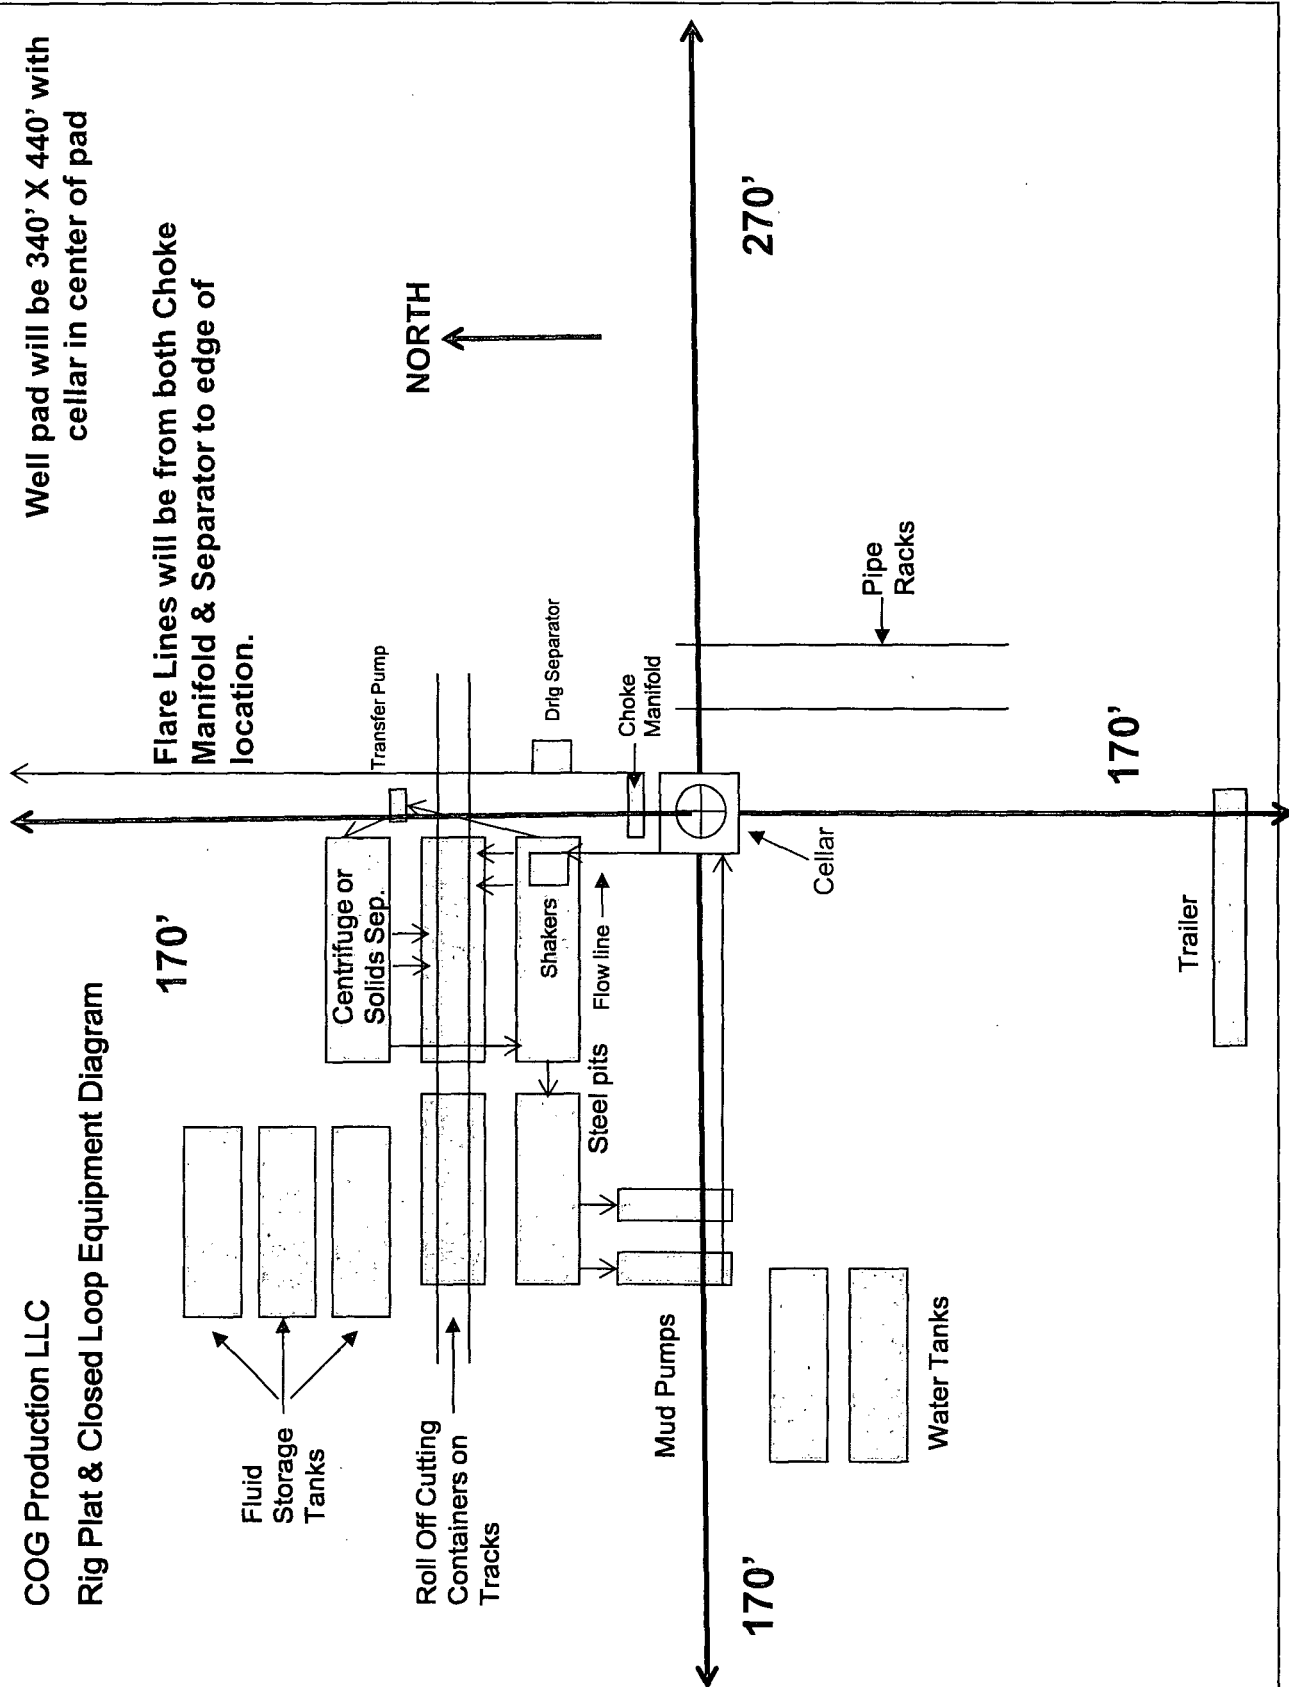

"I further certify that COG will comply with Rule 19.15.17 NMAC by using a Closed Loop System."

COG Production LLC
H₂S Equipment Schematic
Terrain: Shinnery sand hills.

Well pad will be 340' X 440'
with cellar in center of pad

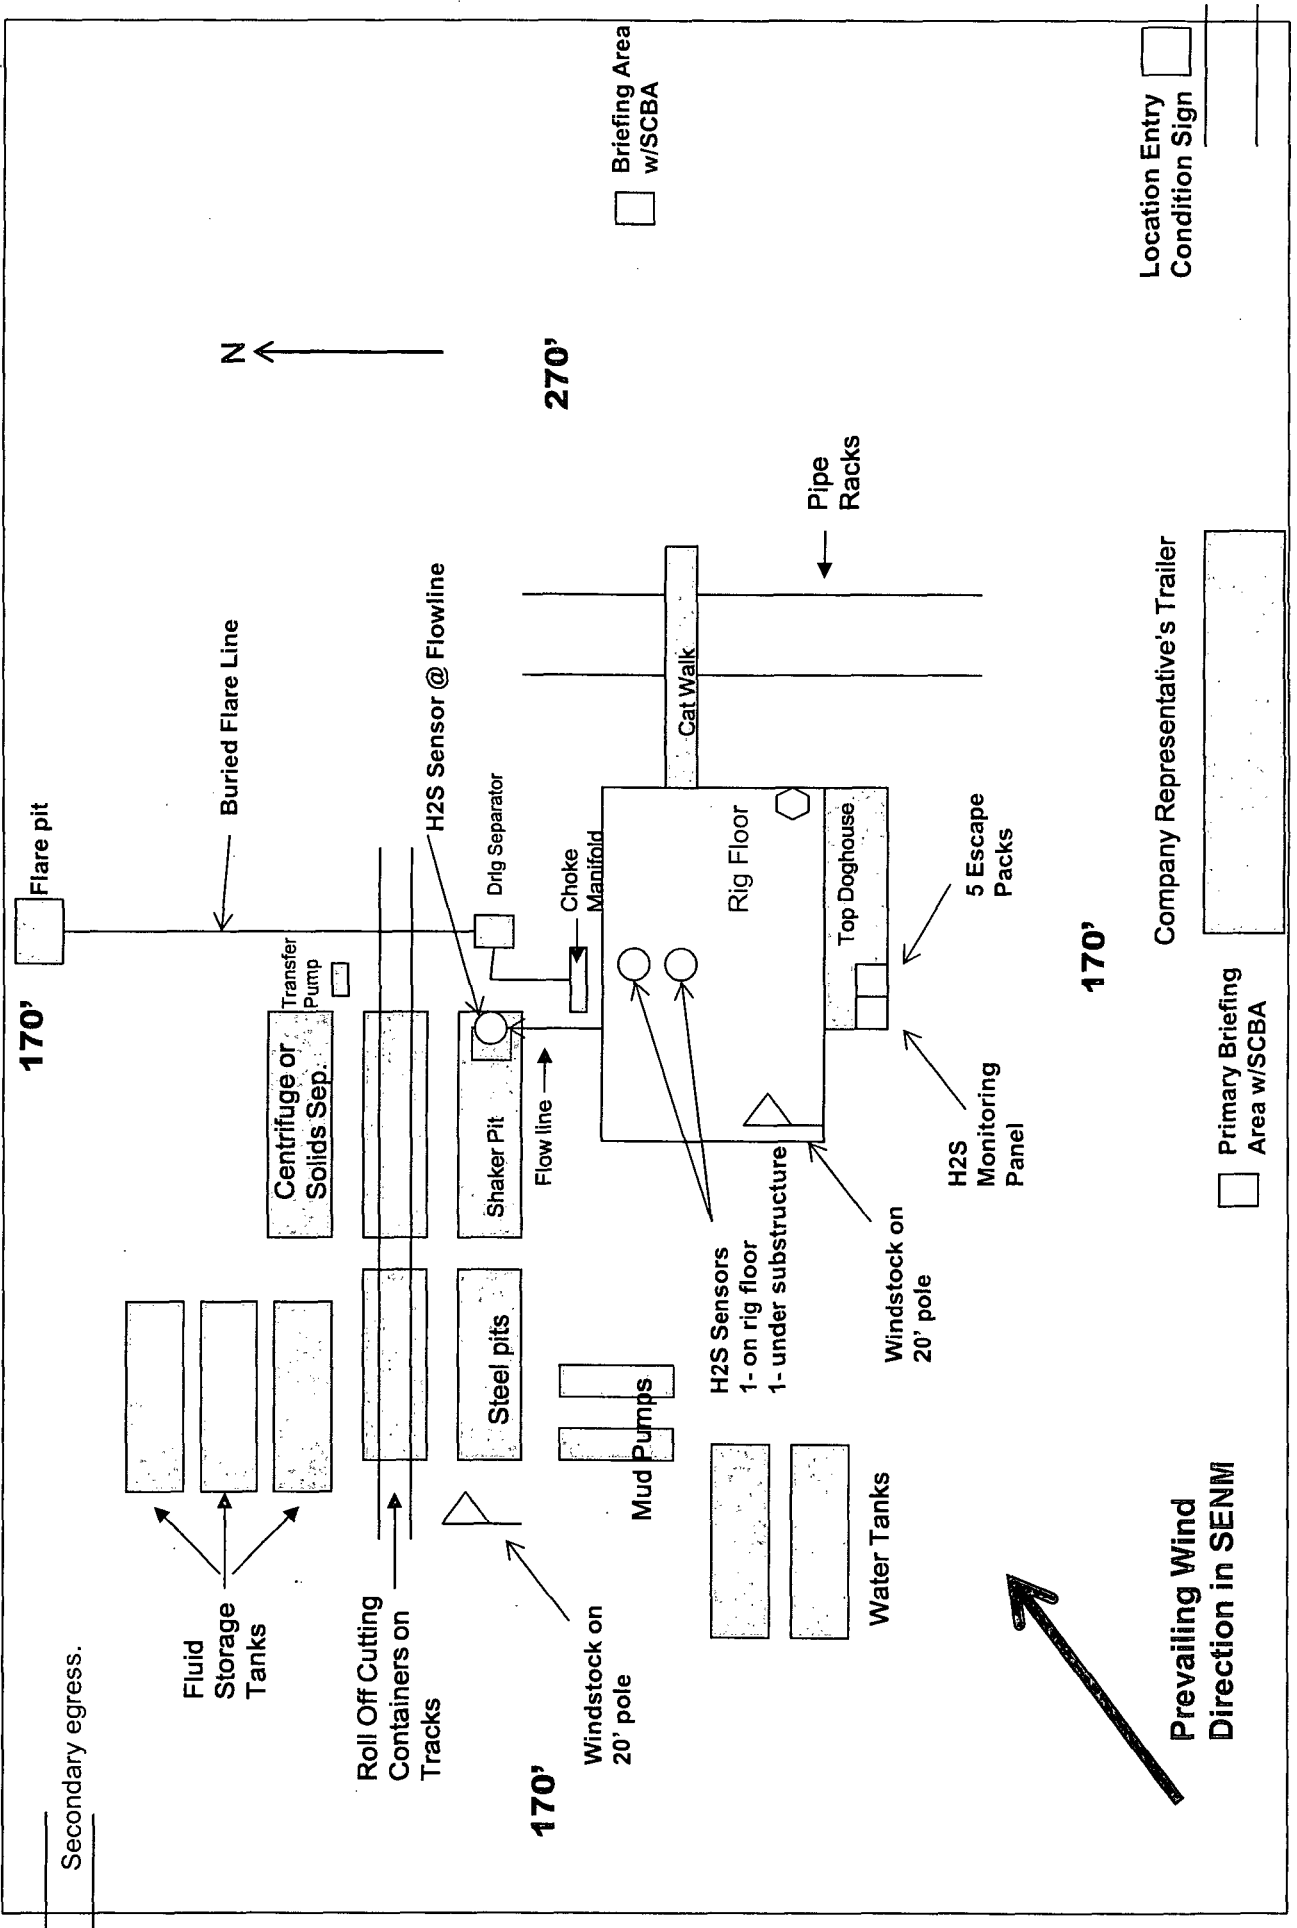

Location Entry
Condition Sign

Company Representative's Trailer

Primary Briefing
Area w/SCBA

Prevailing Wind
Direction in SENM