


Rig and Closed Loop System with H2S Safety Equipment Diagram

HOBBS OGD

APR 27 2016

RECEIVED

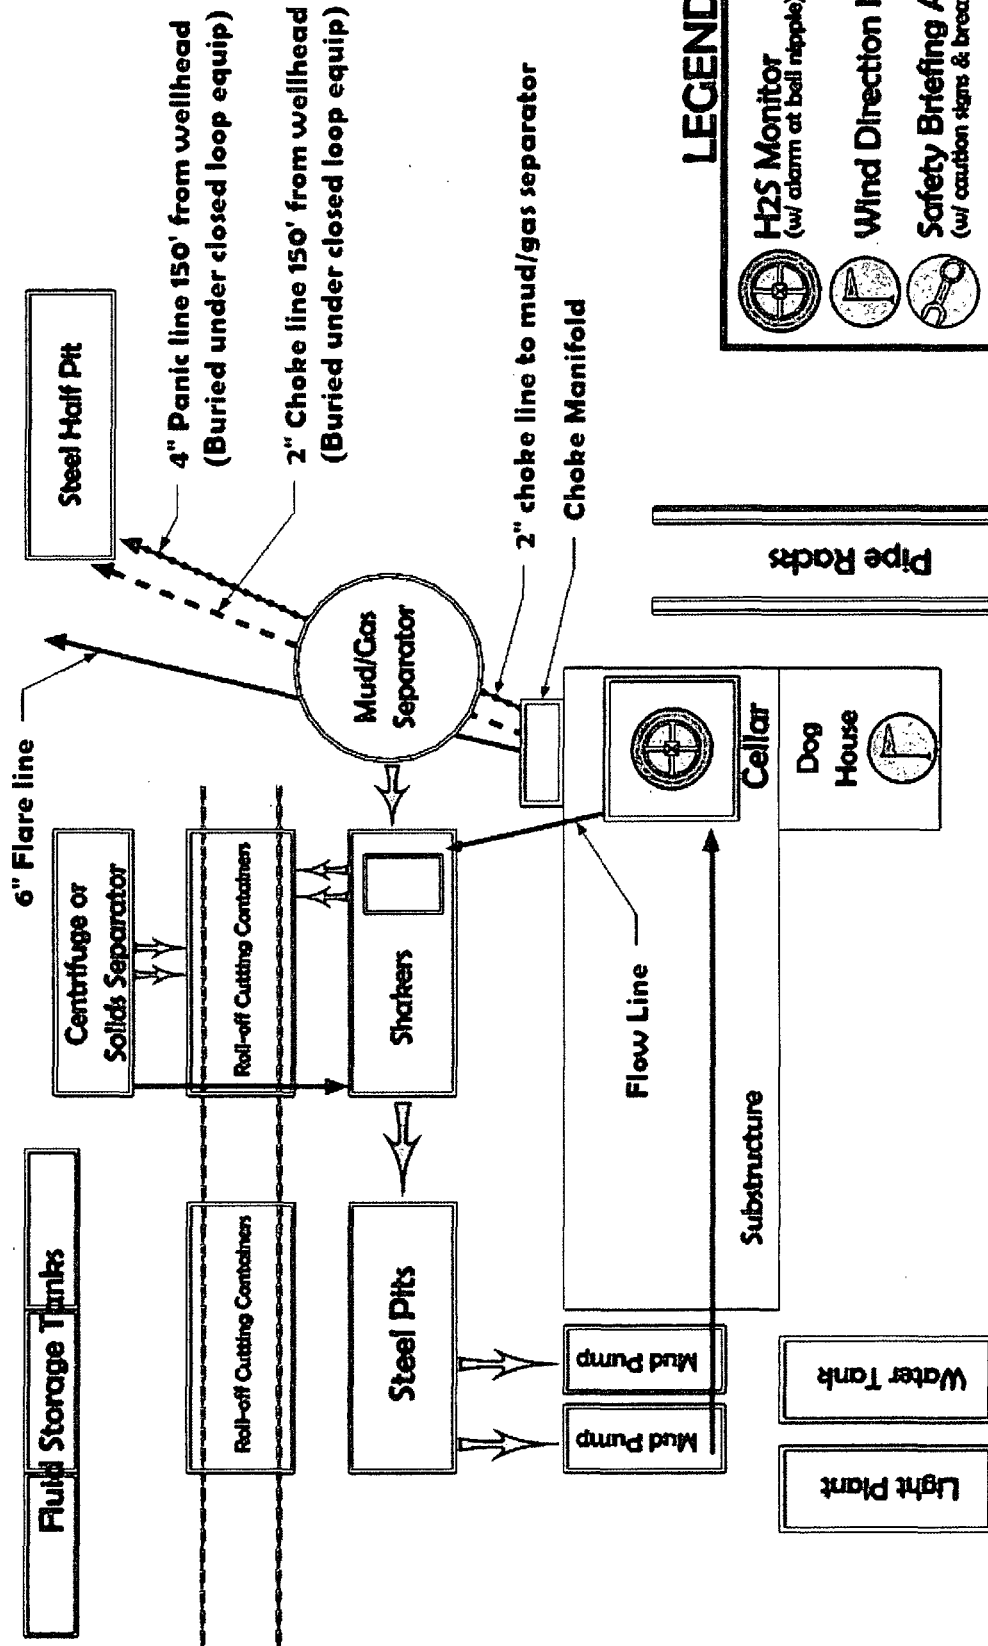

PERMITTS WEST, INC.
PROVIDING PERMITS FOR LAND USERS
37 VERANO LOOP, SUITE 101, NEW MEXICO 87102
(505) 466-8120

APR 29 2016

W.O. Number: 30870	Drawn By: K. NORRIS	Date: 09-16-2014	Survey Date: 09-15-2014	Sheet 1 of 1 Sheets
--------------------	---------------------	------------------	-------------------------	---------------------