

AUG 18 2016

RECEIVED

Form C-102

Revised August 1, 2011

Submit one copy to appropriate

District Office

AMENDED REPORT

District I
1625 N. French Dr., Hobbs, NM 88240
Phone: (575) 393-6161 Fax: (575) 393-0720
District II
811 S. First St., Artesia, NM 88210
Phone: (575) 748-1283 Fax: (575) 748-0720
District III
1000 Rio Brazos Road, Aztec, NM 87410
Phone: (505) 334-6178 Fax: (505) 334-6170
District IV
1220 S. St. Francis Dr., Santa Fe, NM 87505
Phone: (505) 476-3460 Fax: (505) 476-3462

State of New Mexico
Energy, Minerals & Natural Resources Department
OIL CONSERVATION DIVISION
1220 South St. Francis Dr.
Santa Fe, NM 87505

WELL LOCATION AND ACREAGE DEDICATION PLAT

¹ API Number 30-025-43986		² Pool Code 97922	³ Pool Name WC-025 G-06 S223421L; BONE SPRING
⁴ Property Code 30863	⁵ Property Name GAUCHO UNIT		⁶ Well Number 66H
⁷ OGRID No. 6137	⁸ Operator Name DEVON ENERGY PRODUCTION COMPANY, L.P.		⁹ Elevation 3467.1

¹⁰ Surface Location

UL or lot no.	Section	Township	Range	Lot Idn	Feet from the	North/South line	Feet from the	East/West line	County
A	19	22 S	34 E		437	NORTH	1028	EAST	LEA

¹¹ Bottom Hole Location If Different From Surface

UL or lot no.	Section	Township	Range	Lot Idn	Feet from the	North/South line	Feet from the	East/West line	County
P	30	22 S	34 E		330	SOUTH	500	EAST	LEA

¹² Dedicated Acres 320	¹³ Joint or Infill	¹⁴ Consolidation Code	¹⁵ Order No.
--------------------------------------	-------------------------------	----------------------------------	-------------------------

No allowable will be assigned to this completion until all interests have been consolidated or a non-standard unit has been approved by the division.

PP: 750 FNL & 1217 FEL

The map shows a grid of sections 19, 30, and 31 in Township 22S, Range 34E. It details the 'GAUCHO UNIT BONE' well location with coordinates (LAT: 32.3824444°N, LONG: 103.5029542°W) and elevation 3467.1'. It also shows the 'SURFACE LOCATION' and 'BOTTOM OF HOLE' with their respective coordinates and bearings. Corner points for sections 19, 30, and 31 are also marked with their coordinates.

¹⁷ OPERATOR CERTIFICATION

I hereby certify that the information contained herein is true and complete to the best of my knowledge and belief, and that this organization either owns a working interest or unleased mineral interest in the land including the proposed bottom hole location or has a right to drill this well at this location pursuant to a contract with an owner of such a mineral or working interest, or to a voluntary pooling agreement and compulsory pooling order heretofore entered by the division.

02/15/2016
 Date

Signature: _____
 Printed Name: David H. Cook
 E-mail Address: david.cook@dvn.com

¹⁸ SURVEYOR CERTIFICATION

I hereby certify that the well location shown on this plat was plotted from field notes of actual surveys made by me or under my supervision, and that the same is true and correct to the best of my belief.


JANUARY 7, 2016
 Date of Survey

Signature and Seal of Professional Surveyor
 Certificate Number FILIMON E. JARAMILLO, PLS 12797
 SURVEY NO. 4334B

SECTION 19, TOWNSHIP 22 SOUTH, RANGE 34 EAST, N.M.P.M.
LEA COUNTY, STATE OF NEW MEXICO

SITE MAP

NOTE: LATITUDE AND LONGITUDE COORDINATES ARE SHOWN USING THE NORTH AMERICAN DATUM OF 1983 (NAD83). LISTED NEW MEXICO STATE PLANE EAST COORDINATES ARE GRID (NAD83). BASIS OF BEARING AND DISTANCES USED ARE NEW MEXICO STATE PLANE EAST COORDINATES MODIFIED TO THE SURFACE

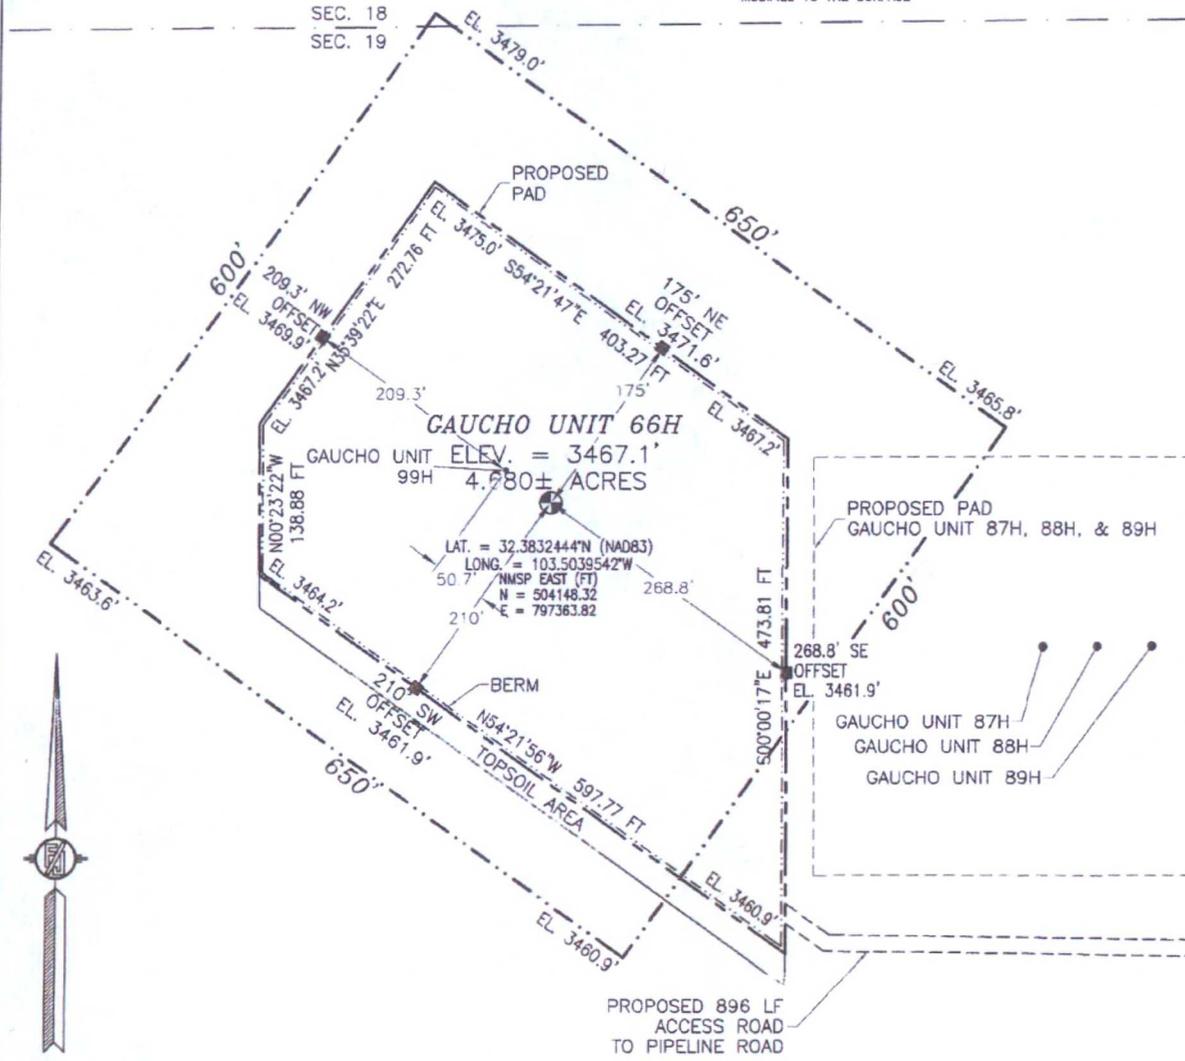

0 15 75 150 300

SCALE 1" = 150'
DIRECTIONS TO LOCATION
FROM STATE HIGHWAY 128 AND CR 21 (DELAWARE BASIN) GO NORTH ON CR 21 8.0 MILES, BEND RIGHT AND GO EAST 1.2 MILES, TURN LEFT ON CALICHE ROAD AND FOLLOW MAIN LEASE ROAD NORTH-NORTHWEST APPROX. 4.5 MILES, TURN LEFT AND GO SOUTHWEST ON PIPELINE ROAD 0.53 MILE TO A PROPOSED ROAD SURVEY AND FOLLOW FLAGS NORTHWEST 38' TO PROPOSED 'Y' IN ROAD, STAY LEFT AND FOLLOW FLAGS WEST 812' THEN NORTHWEST 46' (TOTAL OF 896') TO PROPOSED SOUTHEAST PAD CORNER FOR THIS LOCATION.


DEVON ENERGY PRODUCTION COMPANY, L.P.
GAUCHO UNIT 66H
LOCATED 437 FT. FROM THE NORTH LINE AND 1028 FT. FROM THE EAST LINE OF SECTION 19, TOWNSHIP 22 SOUTH, RANGE 34 EAST, N.M.P.M. LEA COUNTY, STATE OF NEW MEXICO

JANUARY 7, 2016

SURVEY NO. 4334B

MADRON SURVEYING, INC. 301 SOUTH CANAL (575) 234-3341 CARLSBAD, NEW MEXICO

SECTION 19, TOWNSHIP 22 SOUTH, RANGE 34 EAST, N.M.P.M.
 LEA COUNTY, STATE OF NEW MEXICO
 VICINITY MAP

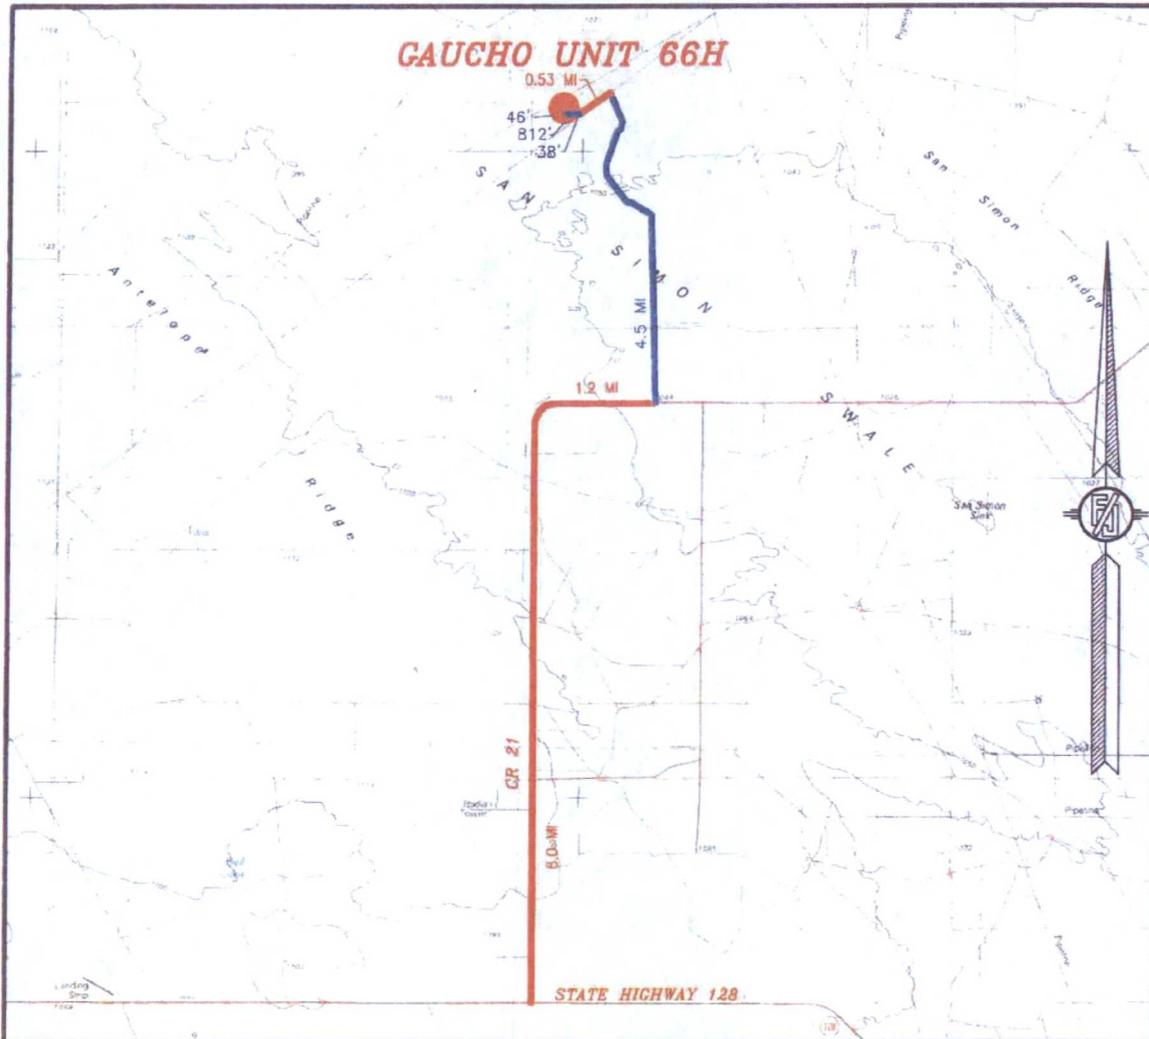

DISTANCES IN MILES

NOT TO SCALE

DEVON ENERGY PRODUCTION COMPANY, L.P.
GAUCHO UNIT 66H

LOCATED 437 FT. FROM THE NORTH LINE
 AND 1028 FT. FROM THE EAST LINE OF
 SECTION 19, TOWNSHIP 22 SOUTH,
 RANGE 34 EAST, N.M.P.M.
 LEA COUNTY, STATE OF NEW MEXICO

JANUARY 7, 2016


DIRECTIONS TO LOCATION

FROM STATE HIGHWAY 128 AND CR 21 (DELAWARE BASIN) GO NORTH ON CR 21 8.0 MILES, BEND RIGHT AND GO EAST 1.2 MILES, TURN LEFT ON CALICHE ROAD AND FOLLOW MAIN LEASE ROAD NORTH-NORTHWEST APPROX. 4.5 MILES, TURN LEFT AND GO SOUTHWEST ON PIPELINE ROAD 0.53 MILE TO A PROPOSED ROAD SURVEY AND FOLLOW FLAGS NORTHWEST 38' TO PROPOSED "Y" IN ROAD, STAY LEFT AND FOLLOW FLAGS WEST 812' THEN NORTHWEST 46' (TOTAL OF 896') TO PROPOSED SOUTHEAST PAD CORNER FOR THIS LOCATION.

SURVEY NO. 4334B

MADRON SURVEYING, INC. 301 SOUTH CANAL CARLSBAD, NEW MEXICO
 (575) 234-3341

SECTION 19, TOWNSHIP 22 SOUTH, RANGE 34 EAST, N.M.P.M.
LEA COUNTY, STATE OF NEW MEXICO
AERIAL PHOTO

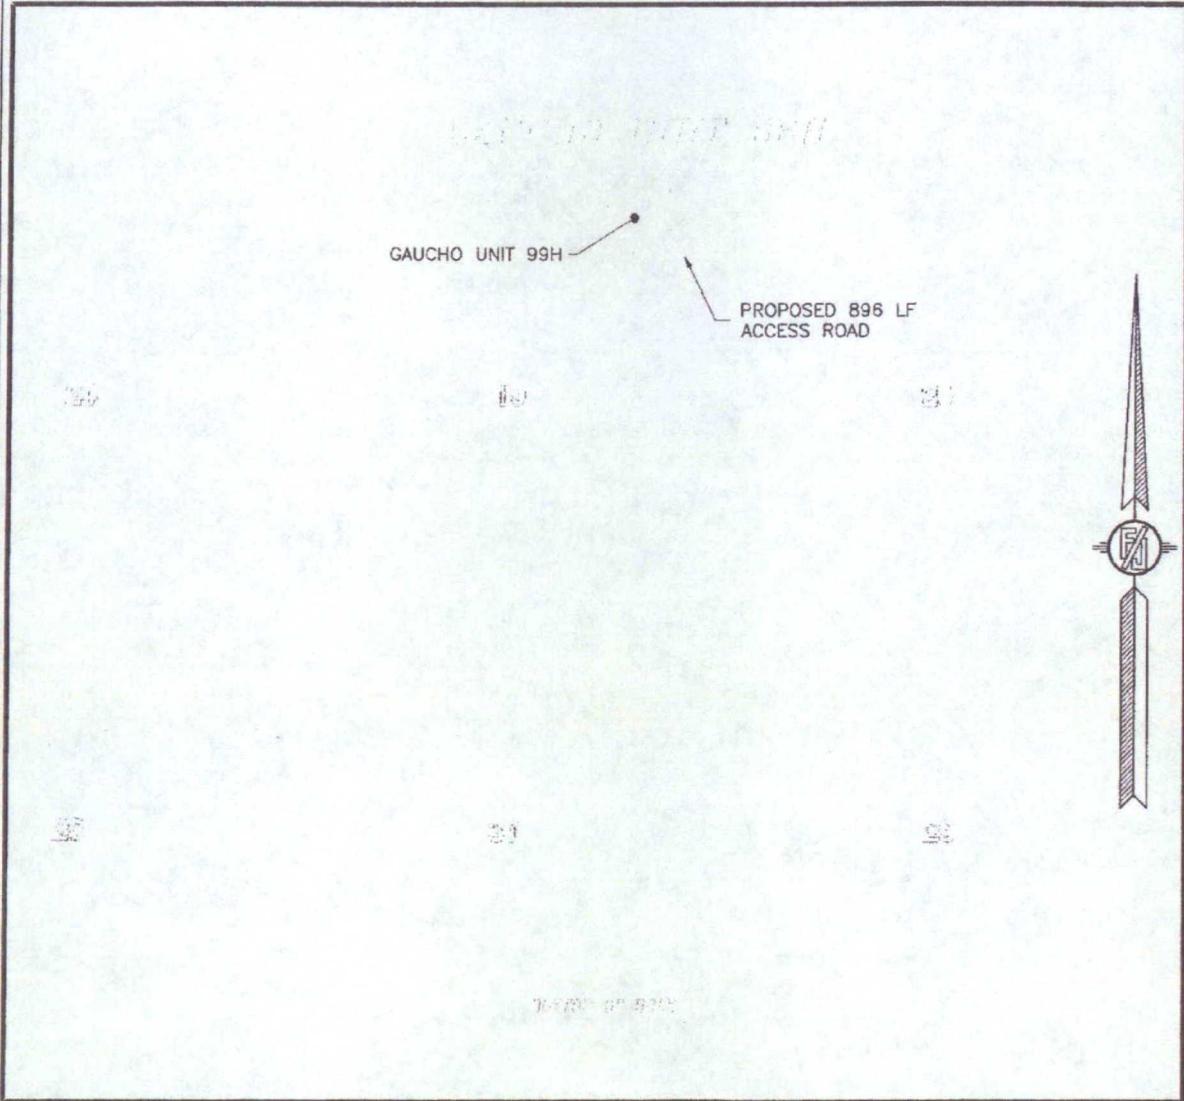

NOT TO SCALE
AERIAL PHOTO:
GOOGLE EARTH
FEBRUARY 2014

DEVON ENERGY PRODUCTION COMPANY, L.P.
GAUCHO UNIT 66H


LOCATED 437 FT. FROM THE NORTH LINE
AND 1028 FT. FROM THE EAST LINE OF
SECTION 19, TOWNSHIP 22 SOUTH,
RANGE 34 EAST, N.M.P.M.
LEA COUNTY, STATE OF NEW MEXICO

JANUARY 7, 2016

SURVEY NO. 4334B

MADRON SURVEYING, INC. 301 SOUTH CANAL (575) 234-3341 CARLSBAD, NEW MEXICO

SECTION 19, TOWNSHIP 22 SOUTH, RANGE 34 EAST, N.M.P.M.
 LEA COUNTY, STATE OF NEW MEXICO
ACCESS AERIAL ROUTE MAP

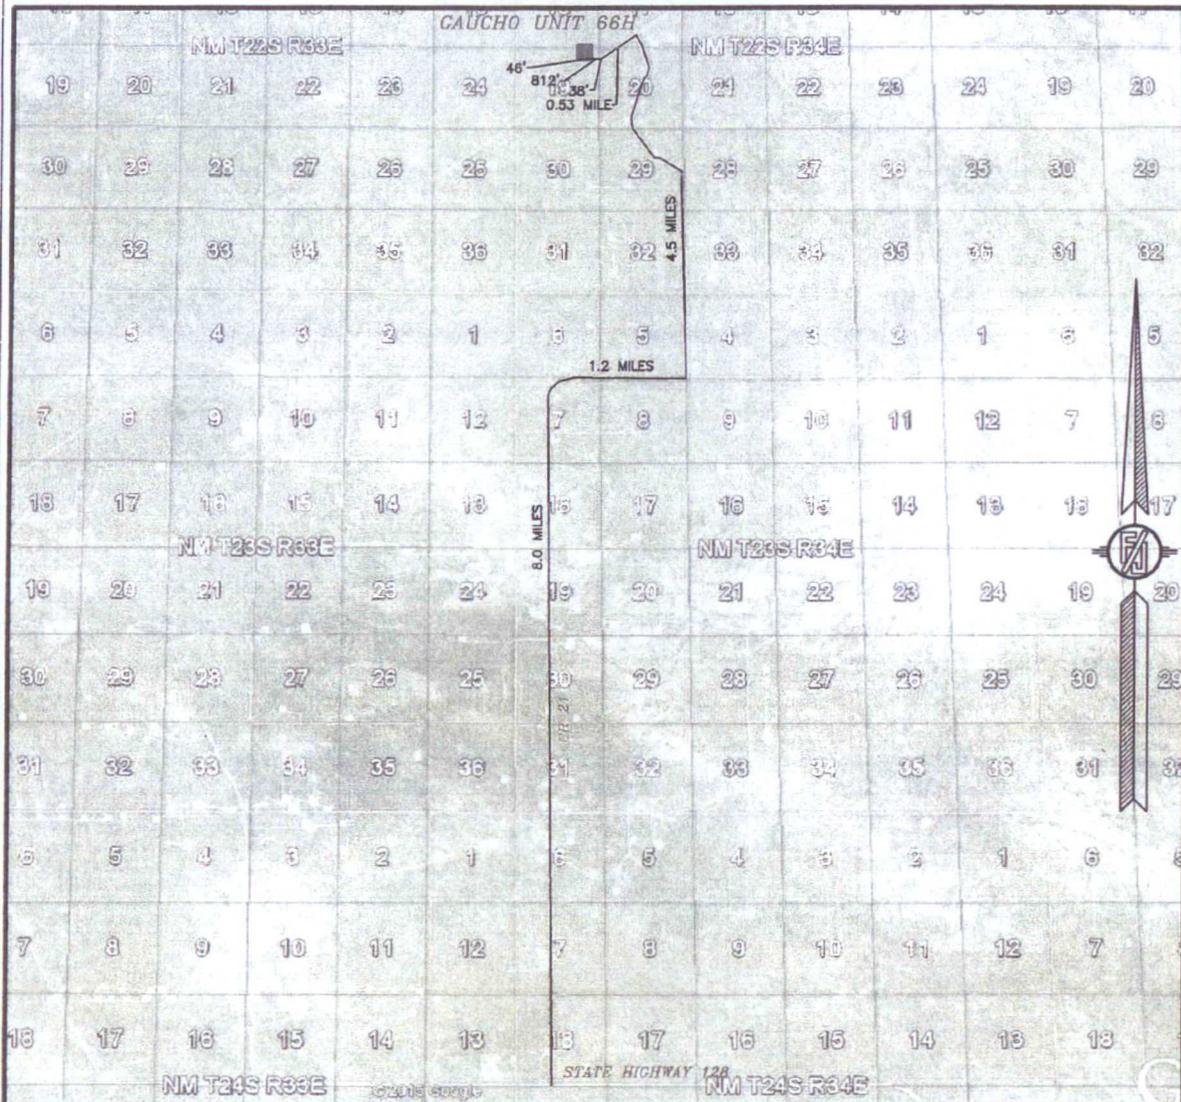

NOT TO SCALE
 AERIAL PHOTO:
 GOOGLE EARTH
 FEBRUARY 2014

DEVON ENERGY PRODUCTION COMPANY, L.P.
GAUCHO UNIT 66H
 LOCATED 437 FT. FROM THE NORTH LINE
 AND 1028 FT. FROM THE EAST LINE OF
 SECTION 19, TOWNSHIP 22 SOUTH,
 RANGE 34 EAST, N.M.P.M.
 LEA COUNTY, STATE OF NEW MEXICO


JANUARY 7, 2016

SURVEY NO. 4334B


MADRON SURVEYING, INC. 301 SOUTH CANAL CARLSBAD, NEW MEXICO
 (575) 234-3341

ACCESS ROAD PLAT
ACCESS ROAD TO THE GAUCHO UNIT 99H AND 66H

DEVON ENERGY PRODUCTION COMPANY, L.P.
CENTERLINE SURVEY OF AN ACCESS ROAD CROSSING
SECTION 20, TOWNSHIP 22 SOUTH, RANGE 34 EAST, N.M.P.M.
LEA COUNTY, STATE OF NEW MEXICO
DECEMBER 3, 2015

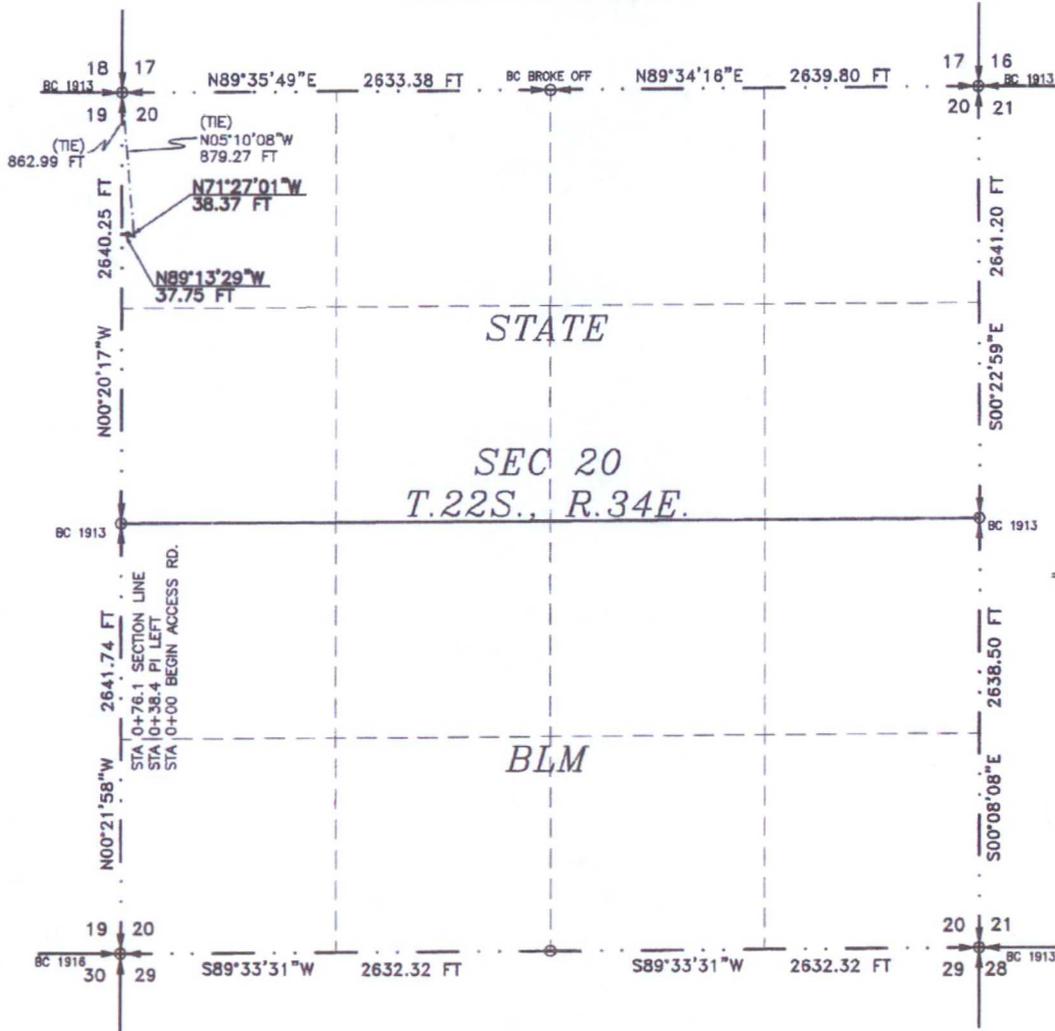

SEE NEXT SHEET (2-6) FOR DESCRIPTION

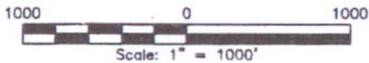

GENERAL NOTES

- 1.) THE INTENT OF THIS ROUTE SURVEY IS TO ACQUIRE AN EASEMENT.
- 2.) BASIS OF BEARING IS NMSP EAST MODIFIED TO SURFACE COORDINATES.

SURVEYOR CERTIFICATE

I, FILIMON F. JARAMILLO, A NEW MEXICO PROFESSIONAL SURVEYOR NO. 12797, HEREBY CERTIFY THAT I HAVE CONDUCTED AND AM RESPONSIBLE FOR THIS SURVEY, THAT THIS SURVEY IS TRUE AND CORRECT TO THE BEST OF MY KNOWLEDGE AND BELIEF, AND THAT THIS SURVEY AND PLAT MEET THE MINIMUM STANDARDS FOR LAND SURVEYING IN THE STATE OF NEW MEXICO.

IN WITNESS WHEREOF, THIS CERTIFICATE IS EXECUTED AT CARLSBAD, NEW MEXICO, THIS 30 DAY OF DECEMBER 2015

FILIMON F. JARAMILLO PLS. 12797
MADRON SURVEYING, INC.
301 SOUTH CANAL
CARLSBAD, NEW MEXICO 88220
Phone (575) 234-3341

SHEET: 1-6

MADRON SURVEYING, INC. 301 SOUTH CANAL CARLSBAD, NEW MEXICO

SURVEY NO. 4399

ACCESS ROAD PLAT
ACCESS ROAD TO THE GAUCHO UNIT 99H AND 66H

DEVON ENERGY PRODUCTION COMPANY, L.P.
CENTERLINE SURVEY OF AN ACCESS ROAD CROSSING
SECTION 20, TOWNSHIP 22 SOUTH, RANGE 34 EAST, N.M.P.M.
LEA COUNTY, STATE OF NEW MEXICO
DECEMBER 3, 2015

DESCRIPTION

A STRIP OF LAND 20 FEET WIDE CROSSING STATE OF NEW MEXICO LAND IN SECTION 20, TOWNSHIP 22 SOUTH, RANGE 34 EAST, N.M.P.M., LEA COUNTY, STATE OF NEW MEXICO AND BEING 10 FEET EACH SIDE OF THE FOLLOWING DESCRIBED CENTERLINE SURVEY:

BEGINNING AT A POINT WITHIN THE NW/4 NW/4 OF SAID SECTION 20, TOWNSHIP 22 SOUTH, RANGE 34 EAST, N.M.P.M., WHENCE THE NORTHWEST CORNER OF SAID SECTION 20, TOWNSHIP 22 SOUTH, RANGE 34 EAST, N.M.P.M. BEARS N05°10'08"W, A DISTANCE OF 879.27 FEET;

THENCE N71°27'01"W A DISTANCE OF 38.37 FEET TO AN ANGLE POINT OF THE LINE HEREIN DESCRIBED;

THENCE N89°13'29"W A DISTANCE OF 37.75 FEET THE TERMINUS OF THIS CENTERLINE SURVEY, WHENCE THE NORTHWEST CORNER OF SAID SECTION 20, TOWNSHIP 22 SOUTH, RANGE 34 EAST, N.M.P.M. BEARS N00°20'17"W, A DISTANCE OF 862.99 FEET;

SAID STRIP OF LAND BEING 76.12 FEET OR 4.61 RODS IN LENGTH, CONTAINING 0.035 ACRES MORE OR LESS AND BEING ALLOCATED BY FORTIES AS FOLLOWS:

NW/4 NW/4 76.12 L.F. 4.61 RODS 0.035 ACRES

SURVEYOR CERTIFICATE

I, FILIMON F. JARAMILLO, A NEW MEXICO PROFESSIONAL SURVEYOR NO. 12797, HEREBY CERTIFY THAT I HAVE CONDUCTED AND AM RESPONSIBLE FOR THIS SURVEY, THAT THIS SURVEY IS TRUE AND CORRECT TO THE BEST OF MY KNOWLEDGE AND BELIEF, AND THAT THIS SURVEY AND PLAT MEET THE MINIMUM STANDARDS FOR LAND SURVEYING IN THE STATE OF NEW MEXICO.

IN WITNESS WHEREOF, THIS CERTIFICATE IS EXECUTED AT CARLSBAD, NEW MEXICO, THIS 10 DAY OF DECEMBER 2015

GENERAL NOTES

1.) THE INTENT OF THIS ROUTE SURVEY IS TO ACQUIRE AN EASEMENT.

2.) BASIS OF BEARING IS NMSP EAST MODIFIED TO SURFACE COORDINATES.

MADRON SURVEYING, INC.
301 SOUTH CANAL
CARLSBAD, NEW MEXICO 88220
Phone (575) 234-3341

SHEET: 2-6


MADRON SURVEYING, INC. CARLSBAD, NEW MEXICO

FILIMON F. JARAMILLO PLS. 12797
301 SOUTH CANAL
(575) 234-3341

SURVEY NO. 4399

ACCESS ROAD PLAT
ACCESS ROAD TO THE GAUCHO UNIT 99H AND 66H

DEVON ENERGY PRODUCTION COMPANY, L.P.
CENTERLINE SURVEY OF AN ACCESS ROAD CROSSING
SECTION 19, TOWNSHIP 22 SOUTH, RANGE 34 EAST, N.M.P.M.
LEA COUNTY, STATE OF NEW MEXICO
DECEMBER 3, 2015

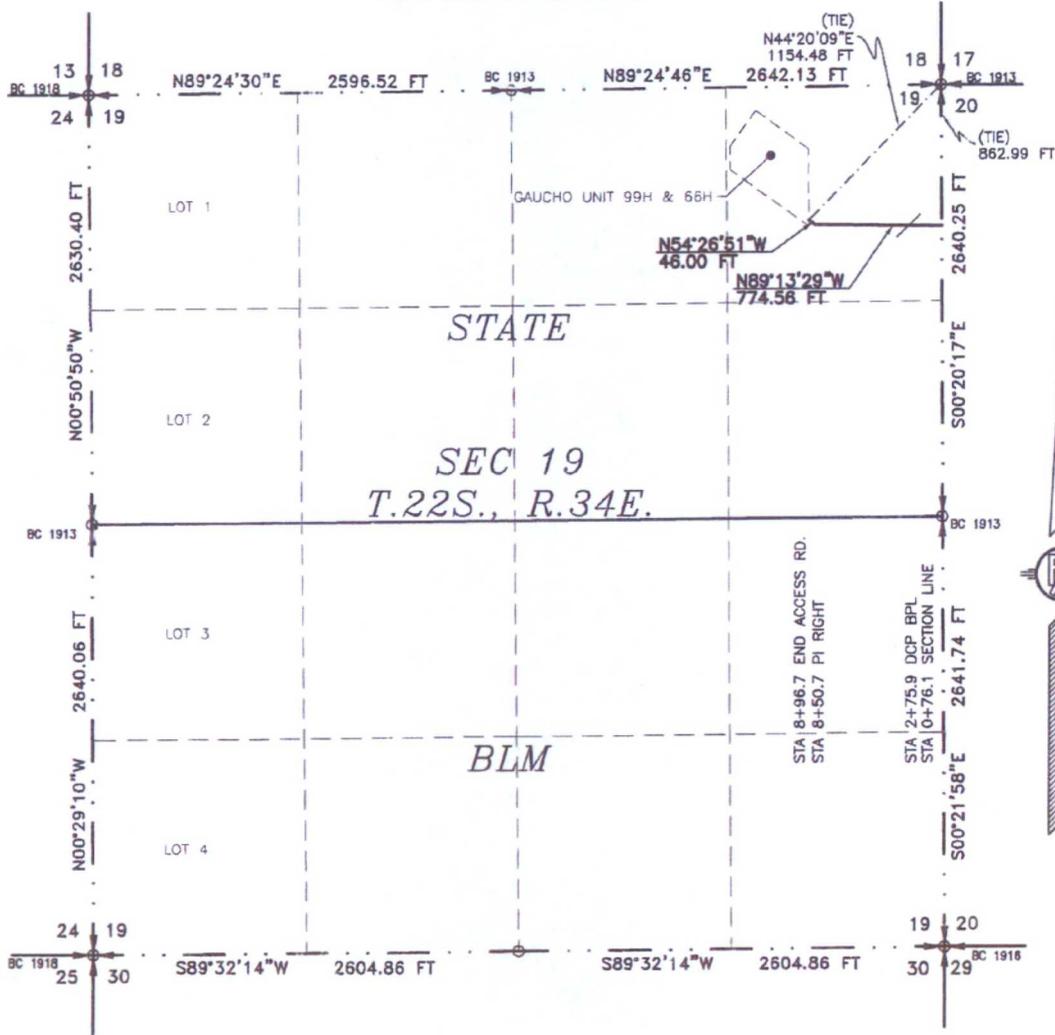

SEE NEXT SHEET (4-6) FOR DESCRIPTION



GENERAL NOTES

- 1.) THE INTENT OF THIS ROUTE SURVEY IS TO ACQUIRE AN EASEMENT.
- 2.) BASIS OF BEARING IS NMSP EAST MODIFIED TO SURFACE COORDINATES.

SURVEYOR CERTIFICATE

I, FILMON F. JARAMILLO, A NEW MEXICO PROFESSIONAL SURVEYOR NO. 12797, HEREBY CERTIFY THAT I HAVE CONDUCTED AND AM RESPONSIBLE FOR THIS SURVEY, THAT THIS SURVEY IS TRUE AND CORRECT TO THE BEST OF MY KNOWLEDGE AND BELIEF, AND THAT THIS SURVEY AND PLAT MEET THE MINIMUM STANDARDS FOR LAND SURVEYING IN THE STATE OF NEW MEXICO.

IN WITNESS WHEREOF, THIS CERTIFICATE IS EXECUTED AT CARLSBAD, NEW MEXICO, THIS 10 DAY OF DECEMBER 2015

Filmon F. Jaramillo
FILMON F. JARAMILLO PLS. 12797

MADRON SURVEYING, INC.
301 SOUTH CANAL
CARLSBAD, NEW MEXICO 88220
Phone (575) 234-3341

SHEET: 3-6

MADRON SURVEYING, INC. CARLSBAD, NEW MEXICO SURVEY NO. 4399

ACCESS ROAD PLAT
ACCESS ROAD TO THE GAUCHO UNIT 99H AND 66H

DEVON ENERGY PRODUCTION COMPANY, L.P.
CENTERLINE SURVEY OF AN ACCESS ROAD CROSSING
SECTION 19, TOWNSHIP 22 SOUTH, RANGE 34 EAST, N.M.P.M.
LEA COUNTY, STATE OF NEW MEXICO
DECEMBER 3, 2015

DESCRIPTION

A STRIP OF LAND 20 FEET WIDE CROSSING STATE OF NEW MEXICO LAND IN SECTION 19, TOWNSHIP 22 SOUTH, RANGE 34 EAST, N.M.P.M., LEA COUNTY, STATE OF NEW MEXICO AND BEING 10 FEET EACH SIDE OF THE FOLLOWING DESCRIBED CENTERLINE SURVEY:

BEGINNING AT A POINT WITHIN THE NE/4 NE/4 OF SAID SECTION 19, TOWNSHIP 22 SOUTH, RANGE 34 EAST, N.M.P.M., WHENCE THE NORTHEAST CORNER OF SAID SECTION 19, TOWNSHIP 22 SOUTH, RANGE 34 EAST, N.M.P.M. BEARS N00°20'17"W, A DISTANCE OF 862.99 FEET;

THENCE N89°13'29"W A DISTANCE OF 774.56 FEET TO AN ANGLE POINT OF THE LINE HEREIN DESCRIBED;

THENCE N54°26'51"W A DISTANCE OF 46.00 FEET THE TERMINUS OF THIS CENTERLINE SURVEY, WHENCE THE NORTHEAST CORNER OF SAID SECTION 19, TOWNSHIP 22 SOUTH, RANGE 34 EAST, N.M.P.M. BEARS N44°20'09"E, A DISTANCE OF 1154.48 FEET;

SAID STRIP OF LAND BEING 820.56 FEET OR 49.73 RODS IN LENGTH, CONTAINING 0.377 ACRES MORE OR LESS AND BEING ALLOCATED BY FORTIES AS FOLLOWS:

NE/4 NE/4 820.56 L.F. 49.73 RODS 0.377 ACRES

SURVEYOR CERTIFICATE

I, FILIMON F. JARAMILLO, A NEW MEXICO PROFESSIONAL SURVEYOR NO. 12797, HEREBY CERTIFY THAT I HAVE CONDUCTED AND AM RESPONSIBLE FOR THIS SURVEY, THAT THIS SURVEY IS TRUE AND CORRECT TO THE BEST OF MY KNOWLEDGE AND BELIEF, AND THAT THIS SURVEY AND PLAT MEET THE MINIMUM STANDARDS FOR LAND SURVEYING IN THE STATE OF NEW MEXICO.

IN WITNESS WHEREOF, THIS CERTIFICATE IS EXECUTED AT CARLSBAD, NEW MEXICO, THIS 10 DAY OF DECEMBER 2015

FILIMON F. JARAMILLO, P.E.S. 12797

MADRON SURVEYING, INC.
301 SOUTH CANAL
CARLSBAD, NEW MEXICO 88220
Phone (575) 234-3341

GENERAL NOTES

1.) THE INTENT OF THIS ROUTE SURVEY IS TO ACQUIRE AN EASEMENT.

2.) BASIS OF BEARING IS NMSP EAST MODIFIED TO SURFACE COORDINATES.

SHEET: 4-6


MADRON SURVEYING, INC. CARLSBAD, NEW MEXICO

301 SOUTH CANAL
(575) 234-3341

SURVEY NO. 4399

ACCESS ROAD PLAT
ACCESS ROAD TO THE GAUCHO UNIT 99H AND 66H

DEVON ENERGY PRODUCTION COMPANY, L.P.
CENTERLINE SURVEY OF AN ACCESS ROAD CROSSING
SECTIONS 20, 19, TOWNSHIP 22 SOUTH, RANGE 34 EAST, N.M.P.M.
LEA COUNTY, STATE OF NEW MEXICO
DECEMBER 3, 2015

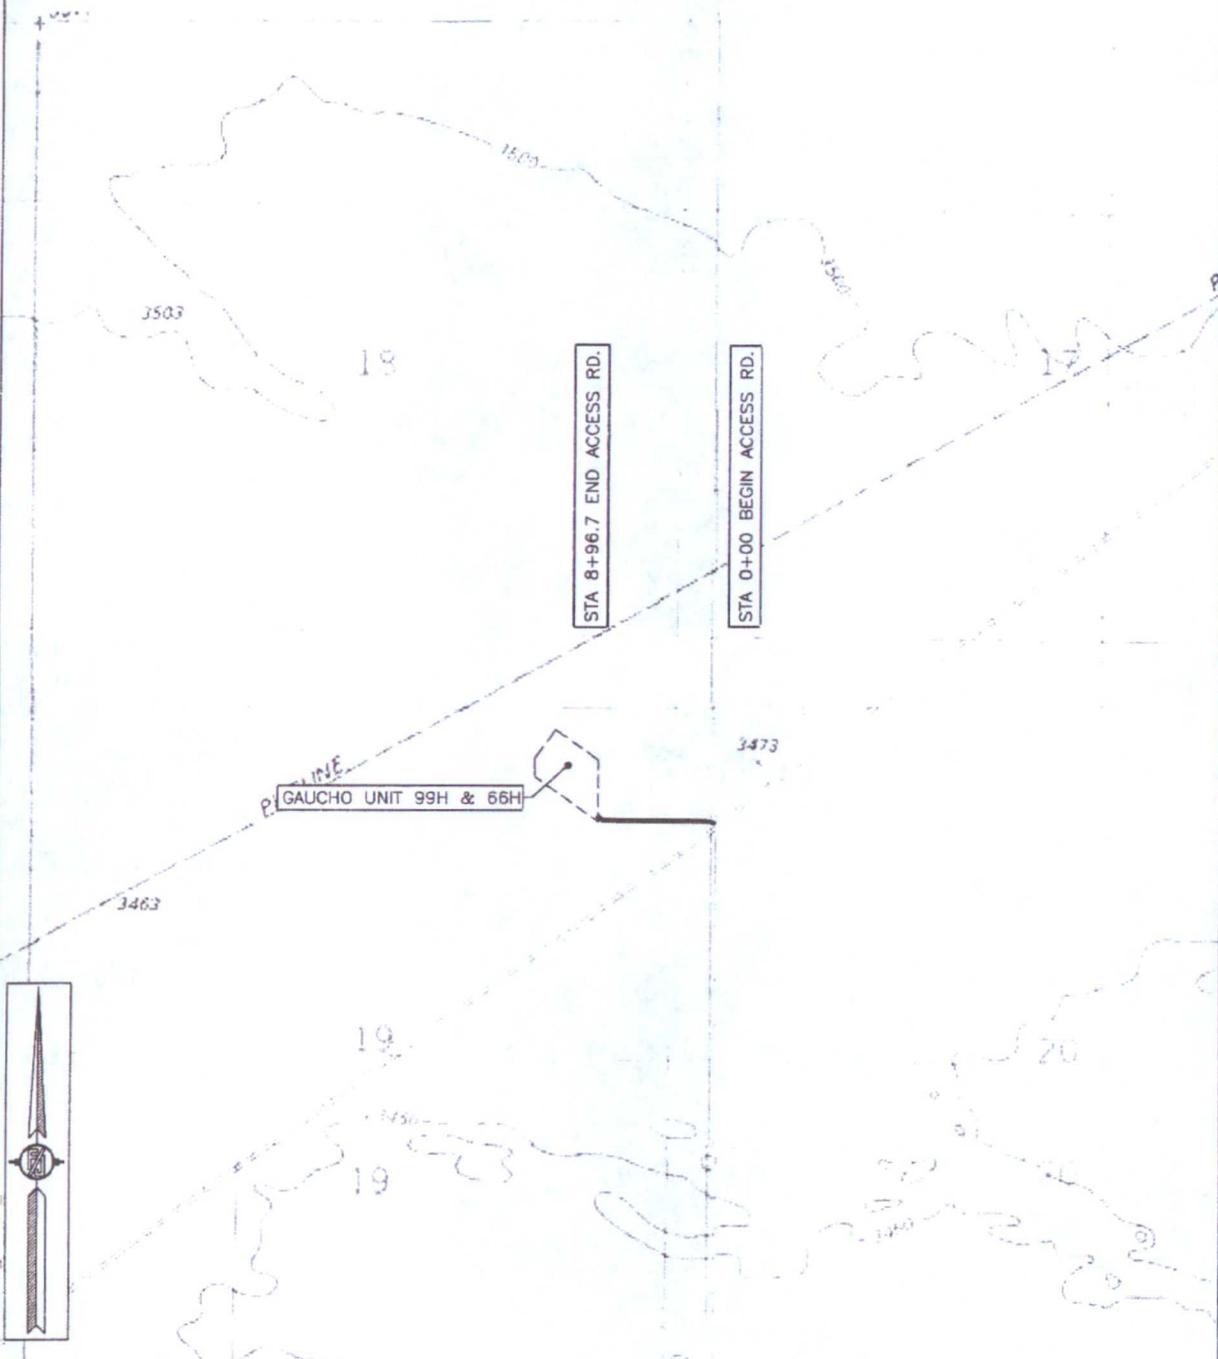


SHEET: 5-6

SURVEY NO. 4399

MADRON SURVEYING, INC. 301 SOUTH CANAL CARLSBAD, NEW MEXICO
(575) 234-3341

ACCESS ROAD PLAT
ACCESS ROAD TO THE GAUCHO UNIT 99H AND 66H

DEVON ENERGY PRODUCTION COMPANY, L.P.
CENTERLINE SURVEY OF AN ACCESS ROAD CROSSING
SECTIONS 20, 19, TOWNSHIP 22 SOUTH, RANGE 34 EAST, N.M.P.M.
LEA COUNTY, STATE OF NEW MEXICO
DECEMBER 3, 2015

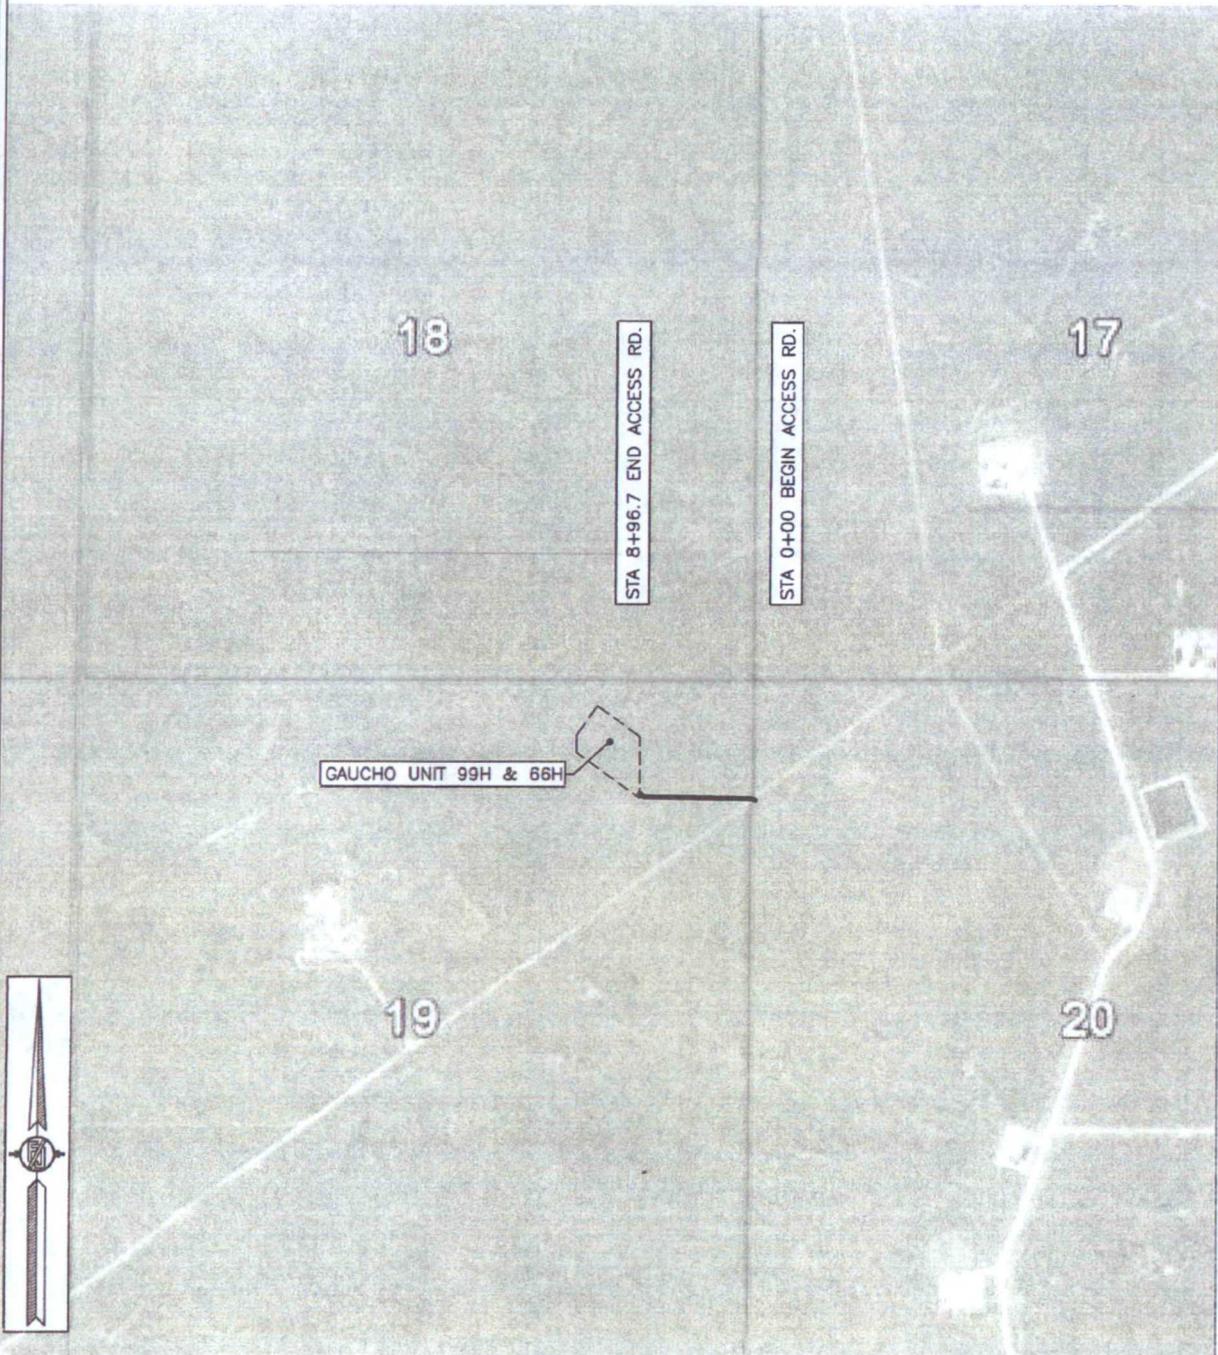

SHEET: 6-6


SURVEY NO. 4399

MADRON SURVEYING, INC. 301 SOUTH CANAL CARLSBAD, NEW MEXICO
(575) 234-3341


FLOWLINE PLAT (400623XYZ)

ONE 8" POLY FLEX BURIED PRODUCTION LINE & ONE 6" POLY FLEX BURIED GAS LIFT COMPRESSION LINE FROM THE GAUCHO UNIT 66H TO THE GAUCHO UNIT "19" CTB 1; ONE 8" POLY FLEX BURIED PRODUCTION LINE & ONE 6" POLY FLEX BURIED GAS LIFT COMPRESSION LINE FROM THE GAUCHO UNIT 99H TO THE GAUCHO UNIT "19" CTB 1 (ALL IN THE SAME EASEMENT)

DEVON ENERGY PRODUCTION COMPANY, L.P.
CENTERLINE SURVEY OF A PIPELINE CROSSING
SECTION 19, TOWNSHIP 22 SOUTH, RANGE 34 EAST, N.M.P.M.
LEA COUNTY, STATE OF NEW MEXICO
DECEMBER 21, 2015

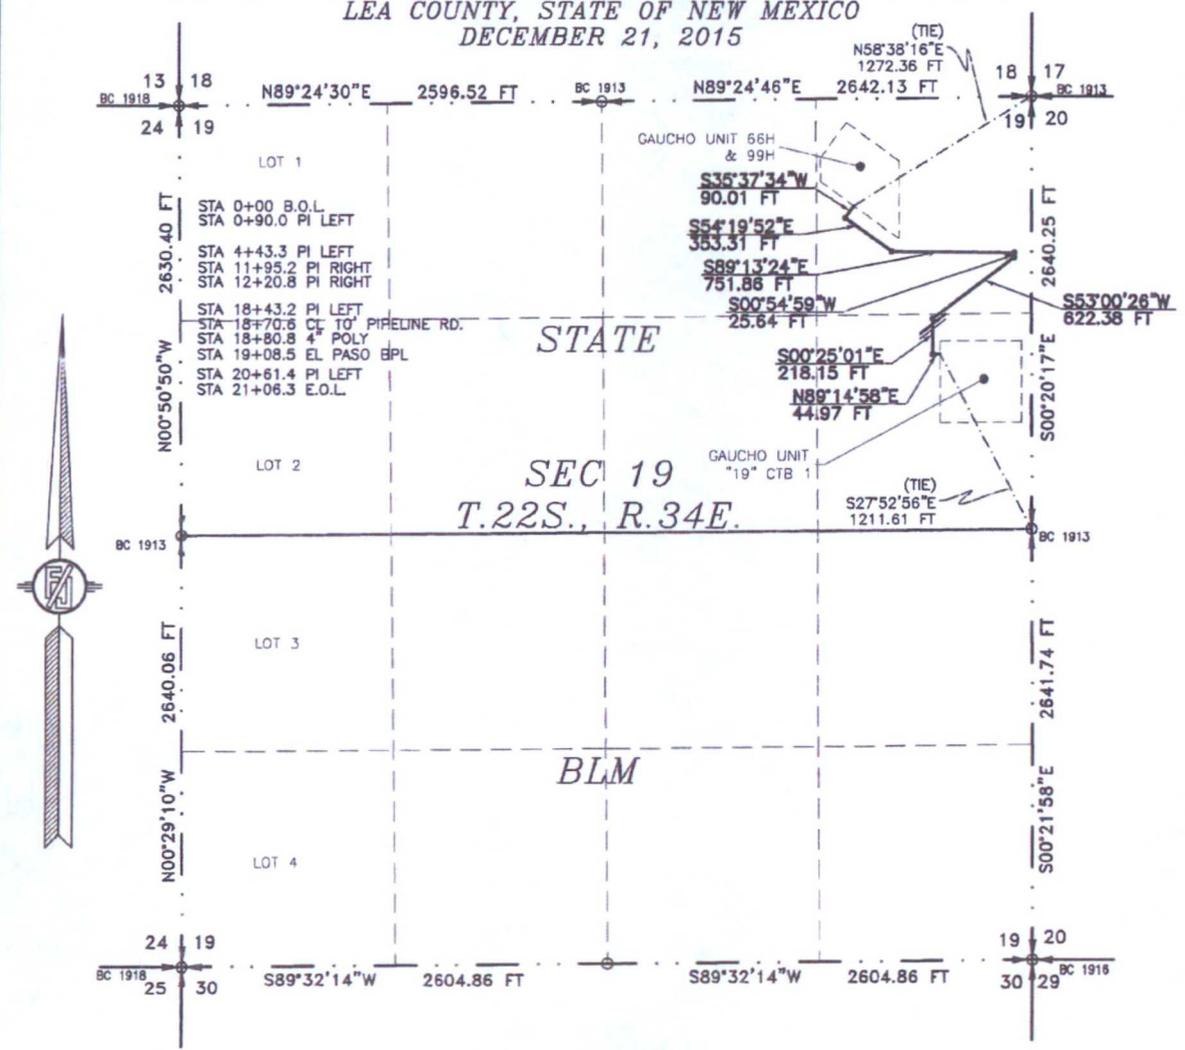

SEE NEXT SHEET (2-4) FOR DESCRIPTION

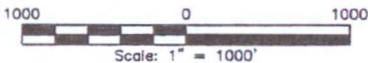

GENERAL NOTES

- 1.) THE INTENT OF THIS ROUTE SURVEY IS TO ACQUIRE AN EASEMENT.
- 2.) BASIS OF BEARING IS NMSP EAST MODIFIED TO SURFACE COORDINATES.

SURVEYOR CERTIFICATE

I, FILMON F. JARAMILLO, A NEW MEXICO PROFESSIONAL SURVEYOR NO. 12797, HEREBY CERTIFY THAT I HAVE CONDUCTED AND AM RESPONSIBLE FOR THIS SURVEY, THAT THIS SURVEY IS TRUE AND CORRECT TO THE BEST OF MY KNOWLEDGE AND BELIEF, AND THAT THIS SURVEY AND PLAT MEET THE MINIMUM STANDARDS FOR LAND SURVEYING IN THE STATE OF NEW MEXICO.

IN WITNESS WHEREOF, THIS CERTIFICATE IS EXECUTED AT CARLSBAD,

NEW MEXICO, THIS 22 DAY OF DECEMBER 2015

Filmon F. Jaramillo
 FILMON F. JARAMILLO, PLS. 12797

MADRON SURVEYING, INC.
 301 SOUTH CANAL
 CARLSBAD, NEW MEXICO 88220
 Phone (575) 234-3341

SHEET: 1-4

MADRON SURVEYING, INC. (575) 234-3341 CARLSBAD, NEW MEXICO

SURVEY NO. 4418

FLOWLINE PLAT (400623XYZ)

ONE 8" POLY FLEX BURIED PRODUCTION LINE & ONE 6" POLY FLEX BURIED GAS LIFT COMPRESSION LINE FROM THE GAUCHO UNIT 66H TO THE GAUCHO UNIT "19" CTB 1; ONE 8" POLY FLEX BURIED PRODUCTION LINE & ONE 6" POLY FLEX BURIED GAS LIFT COMPRESSION LINE FROM THE GAUCHO UNIT 99H TO THE GAUCHO UNIT "19" CTB 1 (ALL IN THE SAME EASEMENT)

**DEVON ENERGY PRODUCTION COMPANY, L.P.
CENTERLINE SURVEY OF A PIPELINE CROSSING
SECTION 19, TOWNSHIP 22 SOUTH, RANGE 34 EAST, N.M.P.M.
LEA COUNTY, STATE OF NEW MEXICO
DECEMBER 21, 2015**

DESCRIPTION

A STRIP OF LAND 30 FEET WIDE CROSSING STATE OF NEW MEXICO LAND IN SECTION 19, TOWNSHIP 22 SOUTH, RANGE 34 EAST, N.M.P.M., LEA COUNTY, STATE OF NEW MEXICO AND BEING 15 FEET EACH SIDE OF THE FOLLOWING DESCRIBED CENTERLINE SURVEY:

BEGINNING AT A POINT WITHIN THE NE/4 NE/4 OF SAID SECTION 19, TOWNSHIP 22 SOUTH, RANGE 34 EAST, N.M.P.M., WHENCE THE NORTHEAST CORNER OF SAID SECTION 19, TOWNSHIP 22 SOUTH, RANGE 34 EAST, N.M.P.M. BEARS N58°38'16"E, A DISTANCE OF 1272.36 FEET;

THENCE S35°37'34"W A DISTANCE OF 90.01 FEET TO AN ANGLE POINT OF THE LINE HEREIN DESCRIBED;
THENCE S54°19'52"E A DISTANCE OF 353.31 FEET TO AN ANGLE POINT OF THE LINE HEREIN DESCRIBED;
THENCE S89°13'24"E A DISTANCE OF 751.86 FEET TO AN ANGLE POINT OF THE LINE HEREIN DESCRIBED;
THENCE S00°54'59"W A DISTANCE OF 25.64 FEET TO AN ANGLE POINT OF THE LINE HEREIN DESCRIBED;
THENCE S53°00'26"W A DISTANCE OF 622.38 FEET TO AN ANGLE POINT OF THE LINE HEREIN DESCRIBED;
THENCE S00°25'01"E A DISTANCE OF 218.15 FEET TO AN ANGLE POINT OF THE LINE HEREIN DESCRIBED;
THENCE N89°14'58"E A DISTANCE OF 44.97 FEET THE TERMINUS OF THIS CENTERLINE SURVEY, WHENCE THE EAST QUARTER CORNER OF SAID SECTION 19, TOWNSHIP 22 SOUTH, RANGE 34 EAST, N.M.P.M. BEARS S27°52'56"E, A DISTANCE OF 1211.61 FEET;

SAID STRIP OF LAND BEING 2106.32 FEET OR 127.65 RODS IN LENGTH, CONTAINING 1.450 ACRES MORE OR LESS AND BEING ALLOCATED BY FORTIES AS FOLLOWS:

NE/4 NE/4 1799.54 L.F. 109.06 RODS 1.239 ACRES
SE/4 NE/4 306.78 L.F. 18.59 RODS 0.211 ACRES

SURVEYOR CERTIFICATE

I, FILIMON F. JARAMILLO, A NEW MEXICO PROFESSIONAL SURVEYOR NO. 12797, HEREBY CERTIFY THAT I HAVE CONDUCTED AND AM RESPONSIBLE FOR THIS SURVEY, THAT THIS SURVEY IS TRUE AND CORRECT TO THE BEST OF MY KNOWLEDGE AND BELIEF, AND THAT THIS SURVEY AND PLAT MEET THE MINIMUM STANDARDS FOR LAND SURVEYING IN THE STATE OF NEW MEXICO.

IN WITNESS WHEREOF, THIS CERTIFICATE IS EXECUTED AT CARLSBAD, NEW MEXICO, THIS 22 DAY OF DECEMBER 2015

FILIMON F. JARAMILLO PLS 12797

MADRON SURVEYING, INC.
301 SOUTH CANAL
CARLSBAD, NEW MEXICO 88220
Phone (575) 234-3341

SURVEY NO. 4418

GENERAL NOTES

- 1.) THE INTENT OF THIS ROUTE SURVEY IS TO ACQUIRE AN EASEMENT.
- 2.) BASIS OF BEARING IS NMSP EAST MODIFIED TO SURFACE COORDINATES.


SHEET: 2-4

MADRON SURVEYING, INC. 301 SOUTH CANAL CARLSBAD, NEW MEXICO (575) 234-3341

FLOWLINE PLAT (400623XYZ)

ONE 8" POLY FLEX BURIED PRODUCTION LINE & ONE 6" POLY FLEX BURIED GAS LIFT COMPRESSION LINE FROM THE GAUCHO UNIT 66H TO THE GAUCHO UNIT "19" CTB 1; ONE 8" POLY FLEX BURIED PRODUCTION LINE & ONE 6" POLY FLEX BURIED GAS LIFT COMPRESSION LINE FROM THE GAUCHO UNIT 99H TO THE GAUCHO UNIT "19" CTB 1 (ALL IN THE SAME EASEMENT)

DEVON ENERGY PRODUCTION COMPANY, L.P.
CENTERLINE SURVEY OF A PIPELINE CROSSING
SECTION 19, TOWNSHIP 22 SOUTH, RANGE 34 EAST, N.M.P.M.
LEA COUNTY, STATE OF NEW MEXICO
DECEMBER 21, 2015

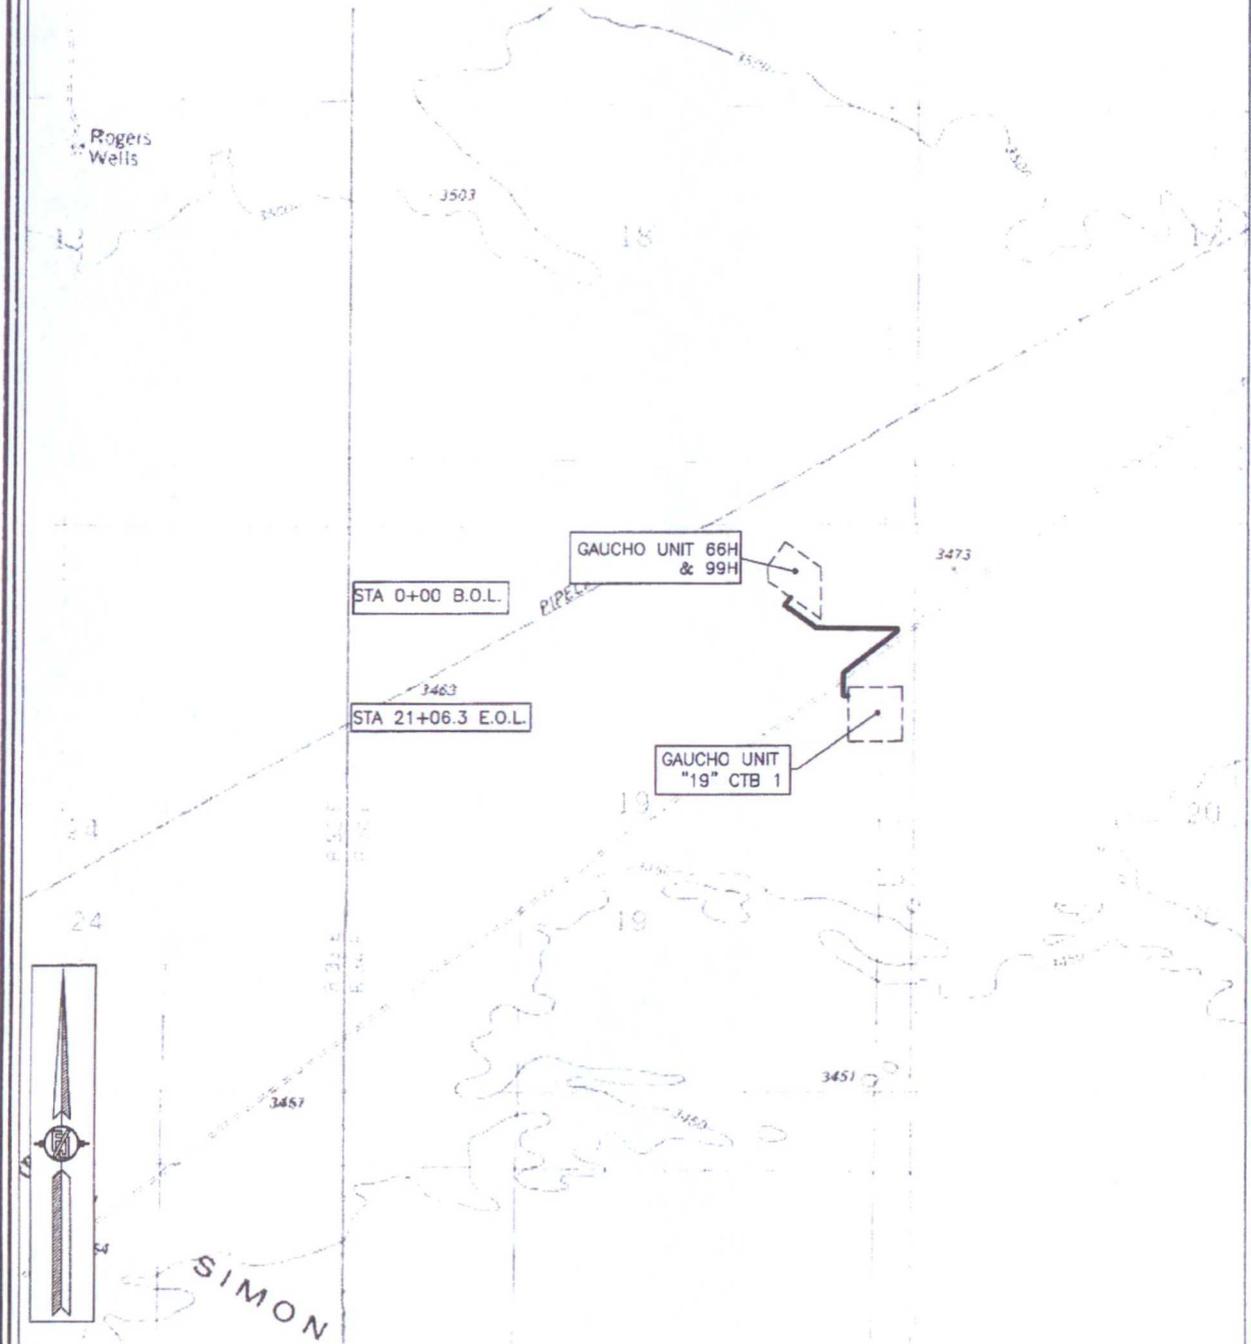

SHEET: 3-4


SURVEY NO. 4418

MADRON SURVEYING, INC. 301 SOUTH CANAL CARLSBAD, NEW MEXICO
(575) 234-3341

FLOWLINE PLAT (400623XYZ)

ONE 8" POLY FLEX BURIED PRODUCTION LINE & ONE 6" POLY FLEX BURIED GAS LIFT COMPRESSION LINE FROM THE GAUCHO UNIT 66H TO THE GAUCHO UNIT "19" CTB 1; ONE 8" POLY FLEX BURIED PRODUCTION LINE & ONE 6" POLY FLEX BURIED GAS LIFT COMPRESSION LINE FROM THE GAUCHO UNIT 99H TO THE GAUCHO UNIT "19" CTB 1 (ALL IN THE SAME EASEMENT)

DEVON ENERGY PRODUCTION COMPANY, L.P.
CENTERLINE SURVEY OF A PIPELINE CROSSING
SECTION 19, TOWNSHIP 22 SOUTH, RANGE 34 EAST, N.M.P.M.
LEA COUNTY, STATE OF NEW MEXICO
DECEMBER 21, 2015

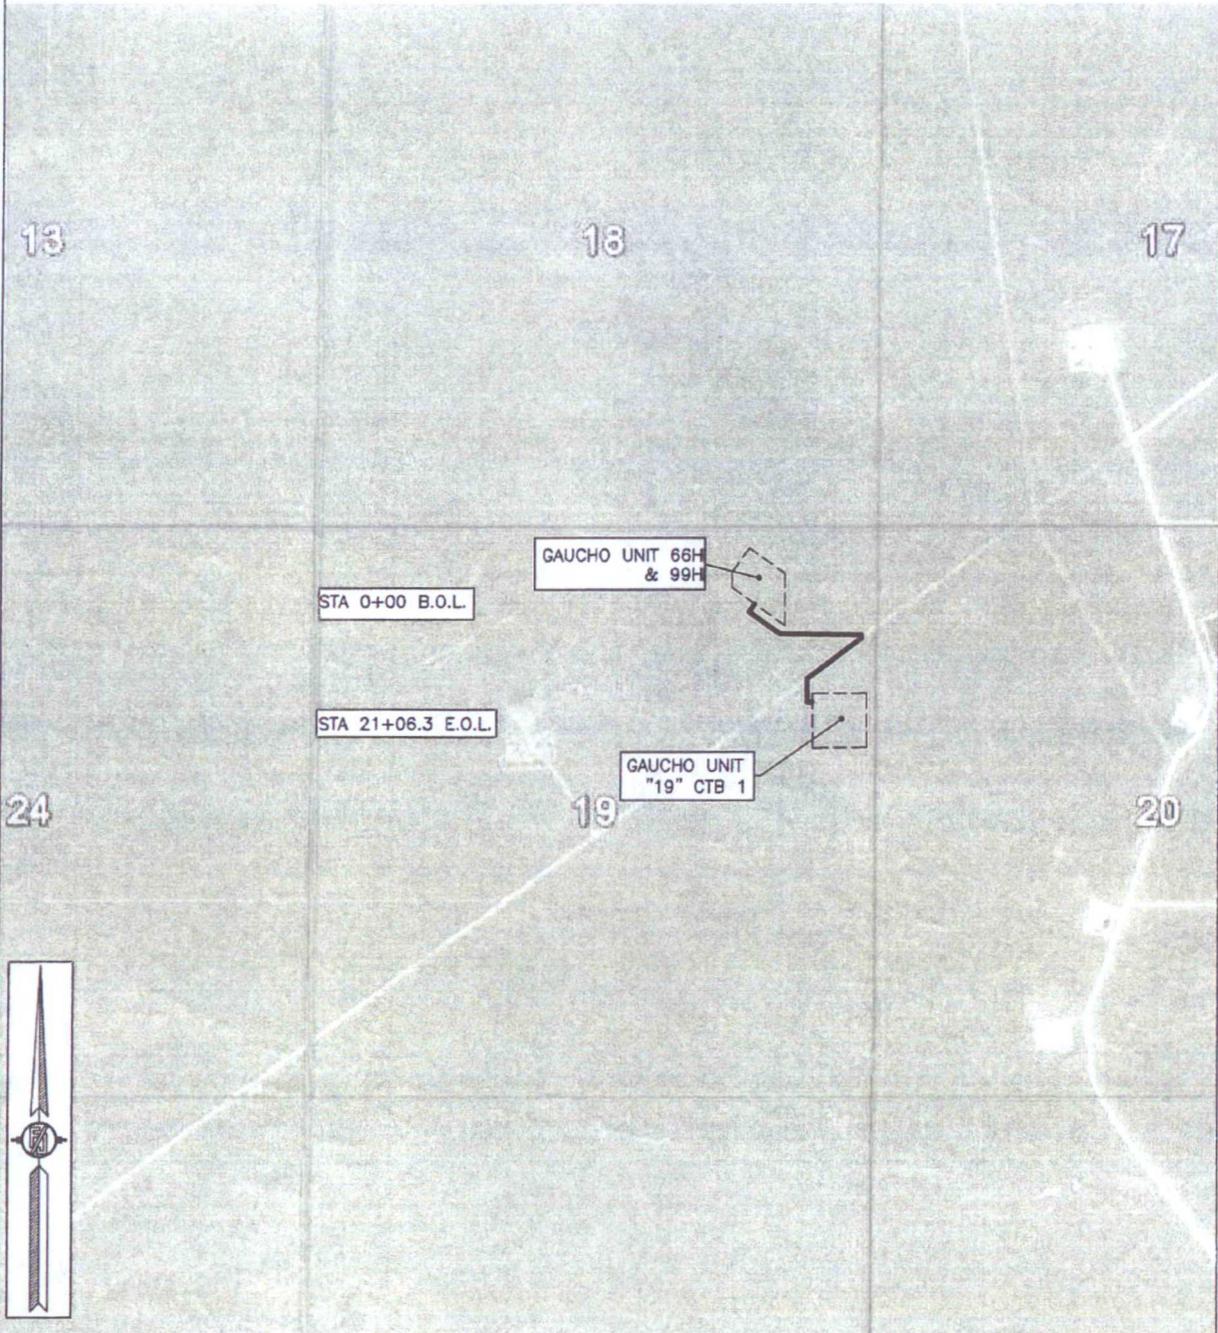

SHEET: 4-4

SURVEY NO. 4418

MADRON SURVEYING, INC. 301 SOUTH CANAL CARLSBAD, NEW MEXICO
(575) 234-3341

GAUCHO UNIT 19 CTB #1
 DEVON ENERGY PRODUCTION COMPANY, L.P.
 IN THE SE/4 NE/4 OF
 SECTION 19, TOWNSHIP 22 SOUTH, RANGE 34 EAST, N.M.P.M.
 LEA COUNTY, NEW MEXICO

SHEET 1 OF 4
 EXHIBIT "A"

NE/4 OF NE/4

SE/4 OF NE/4 COUNTY ROAD 31

ROCKY HOUSE PIPELINE

EL PASO NATURAL GAS
 PIPELINE

STAKED PIPELINE

N 00°21' W 500.00'

STAKED ACCESS ROAD

N 89°39' E 500.00'

PROPOSED
 SURFACE SITE
 EASEMENT AREA
 5.74 ACRES

S 89°39' W 500.00'

2" IRON PIPE
 W/BC 1913

S 00°21' E 2639.83'

S 00°21' E 500.00'

STATE OF NEW MEXICO

SECTION 19
 T22S-R34E

SECTION 20
 T22S-R34E

DESCRIPTION

BEING A SURFACE SITE EASEMENT LYING IN THE SE/4 NE/4 OF SECTION 19, TOWNSHIP 22 SOUTH, RANGE 34 EAST N.M.P.M., LEA COUNTY, NEW MEXICO.

BEGINNING AT THE SOUTHEAST CORNER OF SAID EASEMENT, WHERE A 1" IRON PIPE W/BC 1913 FOR THE EAST QUARTER CORNER OF SECTION 19, TOWNSHIP 22 SOUTH, RANGE 34 EAST N.M.P.M. BEARS S 05°35' E, A DISTANCE 656.88;

THENCE S 89°39' W, A DISTANCE 500.00 FEET TO THE SOUTHWEST CORNER OF THIS EASEMENT;
 THENCE N 00°21' W, A DISTANCE 500.00 FEET TO THE NORTHWEST CORNER OF THIS EASEMENT;
 THENCE N 89°39' E, A DISTANCE 500.00 FEET TO THE NORTHEAST CORNER OF THIS EASEMENT;
 THENCE S 00°21' E, A DISTANCE 500.00 FEET TO THE SOUTHEAST CORNER OF THIS EASEMENT,
 TO THE POINT OF BEGINNING; CONTAINING 5.74 ACRES.

S 05°35' E
 656.88'

1" IRON PIPE
 W/BC 1913

GENERAL NOTES:


1.) THE INTENT OF THIS SURVEY IS TO ACQUIRE A BUSINESS LEASE FOR THE PURPOSE OF BUILDING A CENTRAL BATTERY.

2.) All bearings recited herein are based on the New Mexico State Plane Coordinate System, NAD 83, New Mexico East Zone 5001, U.S. Survey Feet, all distances are as noted.

I, B.L. Laman, New Mexico PLS No. 22404, hereby certify this survey to reflect an accurate survey made on the ground under my supervision. This survey meets the minimum standards for surveying in New Mexico.

DIRECTIONS TO LOCATION

FROM STATE ROAD 176 AND CTY ROAD (a.k.a. COUNTY ROAD #30), GO SOUTH ON CTY ROAD 5.9 MILES, TURN LEFT ONTO A LEASE ROAD AND CONTINUE FOR 0.3 MILES, TURN RIGHT ONTO A COUNTY ROAD 31 FOR 3.4 MILE, LEAVE THE EXISTING ROAD TO THE LEFT 95' FOR THE NORTHWEST CORNER OF THE SURFACE SITE.

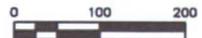

B.L. Laman PLS #22404
 Horizonrow, LLC
 DATE SIGNED: 12-14-2015
 571 STATE STREET JASPER, TX. 75854
 (409) 202-3111
 Employee of Horizonrow, LLC



HORIZON ROW LLC

Drawn for:



Drawn by:
 K.MORGAN

Date: 12/11/2015

DEVON ENERGY PRODUCTION COMPANY, L.P.

GAUCHO UNIT 19 CTB #1

SURVEY PLAT SHOWING
 A CENTRAL TANK BATTERY
 ON THE PROPERTY OF
 THE STATE OF NEW MEXICO

SITE NUMBER:


WBS NUMBER:
 111277.01

SCALE:
 1" = 200'

REVISIONS:

SHEET:
 1 OF 4

EXHIBIT "A"
 PAGE 2 of 4
 SECTION 19, T22S-R34E, N.M.P.M.
 LEA COUNTY, NEW MEXICO

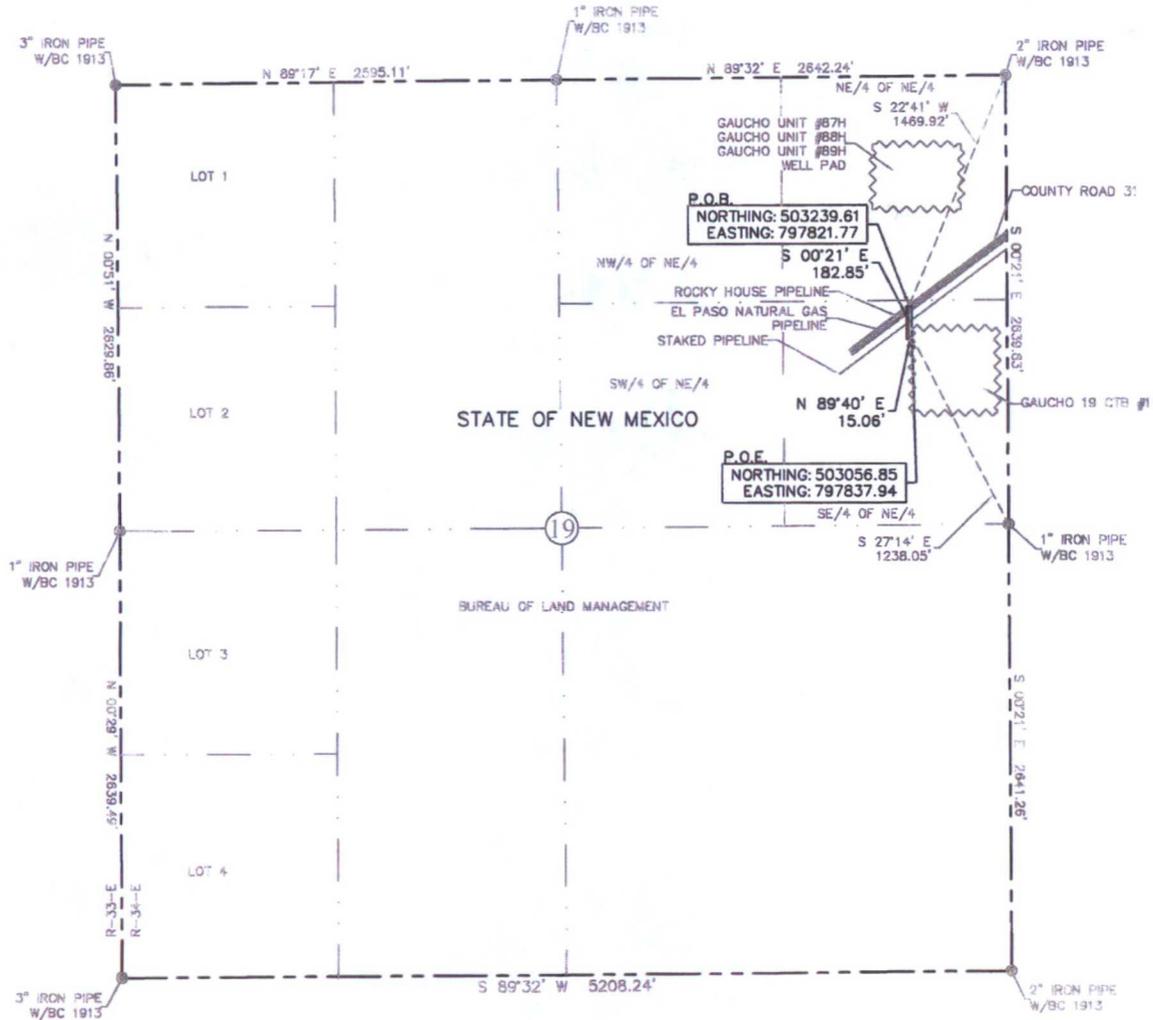


30' EASEMENT AREA = 0.136 ACRE(S)
 197.91 FEET OR 11.99 RODS

SEE THE ATTACHED LEGAL DESCRIPTION
 Note: All bearings recited herein are based on the New Mexico State Plane Coordinate System, NAD 83, New Mexico East Zone 3001, US Survey Feet, all distances are grid.

I, B.L. Laman, New Mexico PLS No. 22404, hereby certify this survey to reflect an actual survey made on the ground under my supervision. This survey meets the minimum standards for surveying in New Mexico.

B.L. Laman PLS #22404
 Date Signed: 12-14-2015
 571 State Street, Jasper, TX.
 (409) 202-5111 75951
 Employee of Horizonrow, LLC

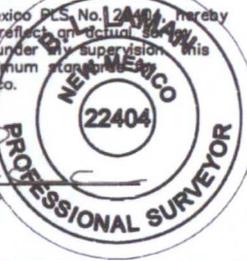

0 1000 2000



HORIZON ROW LLC		DEVON ENERGY PRODUCTION COMPANY, L.P. GAUCHO UNIT 19 CTB #1 (ACCESS ROAD)	LINE NUMBER:
Drawn for:		PLAT OF SURVEY SHOWING 30' EASEMENT ON THE PROPERTY OF STATE OF NEW MEXICO SECTION 19, T22S-R34E, N.M.P.M.	WBS NUMBER: CC-111277.01
Drawn by: K.MORGAN			SCALE: 1" = 1000'
Date: 12/11/2015			REVISIONS:
			SHEET: 2 OF 4

SECTION 19, T22S-R34E, N.M.P.M.,
LEA COUNTY, NEW MEXICO

LEGAL DESCRIPTION

FOR

DEVON ENERGY PRODUCTION COMPANY, L.P.

THE STATE OF NEW MEXICO

30' ROAD EASEMENT DESCRIPTION:

BEING an easement thirty (30) feet in width lying fifteen (15) feet on the right side and fifteen (15) feet on the left side of the survey centerline described below, being out of the southeast quarter of the northeast quarter (SE ¼ NE ¼) of Section 19, Township 22 South, Range 34 East, N.M.P.M., Lea County, New Mexico, and being out of a parcel of land owned by the State of New Mexico. Said centerline of easement being more particularly described as follows:

Commencing from a 2" iron pipe w/ BC 1913 for the northeast corner of Section 19, T22S-R34E, N.M.P.M., Lea County, New Mexico;

Thence S 22°41' W a distance of 1469.92' to the **Point of Beginning** of this easement having coordinates of Northing=503239.61, Easting=797821.77 feet and continuing the following courses;

Thence S 00°21' E a distance of 182.85' to an angle point;

Thence N 89°40' E a distance of 15.06' to the **Point of Ending** having coordinates of Northing=503056.85, Easting=797837.94 in the southeast quarter of the northeast quarter (SE ¼ NE ¼) of Section 19, from said point a 1" iron pipe w/ BC 1913 for the east quarter corner of Section 19, T22S-R34E bears S 27°14' E a distance of 1238.05', covering **197.91' or 11.99 rods** and having an area of **0.136 acres**.

NOTES:

Bearings, distances and coordinates shown herein are based on New Mexico State Plane Coordinate System, NAD 83, East Zone 3001, US Survey Feet, all distances are grid.


I, B.L. Laman, New Mexico PLS No. 22404, hereby certify this survey to reflect an actual survey made on the ground under my supervision. This survey meets the minimum standards for surveying in New Mexico.



B.L. Laman PLS 22404
Date Signed: 12/14/2015
Horizon Row, LLC
571 State Street, Jasper, TX
(409) 202-5111 75951
Employee of Horizon Row, LLC



EXHIBIT "A"
PAGE 4 of 4

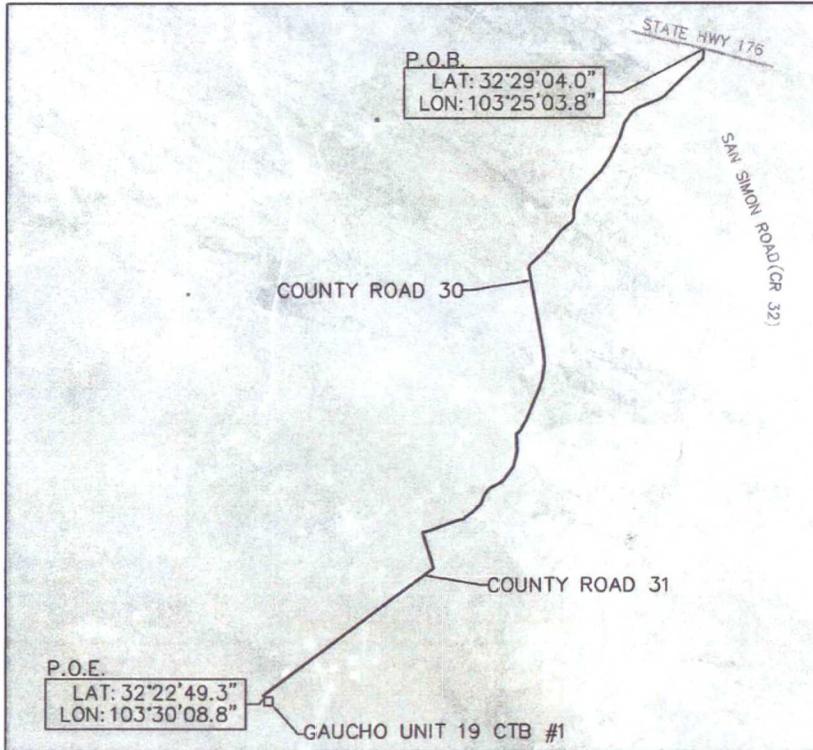

DIRECTIONS TO LOCATION

FROM STATE ROAD 176 AND CTY ROAD (a.k.a. COUNTY ROAD #30), GO SOUTH ON CTY ROAD 5.9 MILES, TURN LEFT ONTO A LEASE ROAD AND CONTINUE FOR 0.3 MILES, TURN RIGHT ONTO A COUNTY ROAD 31 FOR 3.4 MILE, LEAVE THE EXISTING ROAD TO THE LEFT 95' FOR THE NORTHWEST CORNER OF THE SURFACE SITE (E.O.S.).

VICINITY MAP

SECTION 19, T22S-R34E, N.M.P.M.
LEA COUNTY, NEW MEXICO

HORIZON ROW LLC

DEVON ENERGY PRODUCTION CO., L.P.

PROPOSED SURFACE SITE EASEMENT

Drawn by:
KIMBLE MORGAN

Date: 12/14/2015

Drawn for:



SITE NUMBER:

WBS NUMBER:
CC-111277.01


SCALE:
1" = 10000'

REVISIONS:


SHEET:
4 OF 4

ELECTRIC LINE PLAT (400620E)
 ELECTRIC LINE TO CONNECT THE GAUCHO UNIT 66H & 99H FROM AN EXISTING 4 WIRE POWER LINE

DEVON ENERGY PRODUCTION COMPANY, L.P.
 CENTERLINE SURVEY OF AN ELECTRIC LINE CROSSING
 SECTION 20, TOWNSHIP 22 SOUTH, RANGE 34 EAST, N.M.P.M.
 LEA COUNTY, STATE OF NEW MEXICO
 DECEMBER 18, 2015

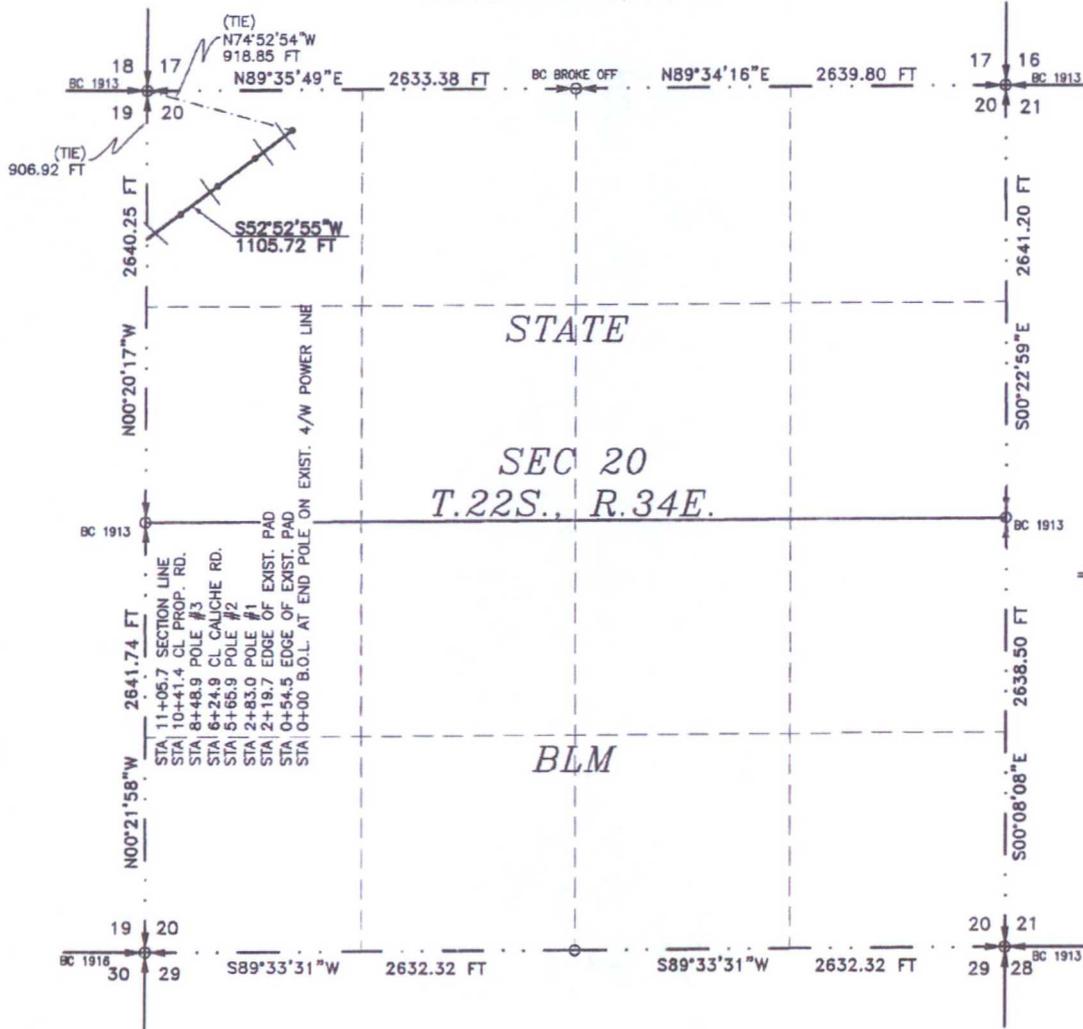

SEE NEXT SHEET (2-6) FOR DESCRIPTION

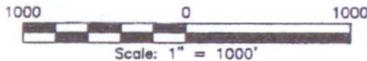

GENERAL NOTES

- 1.) THE INTENT OF THIS ROUTE SURVEY IS TO ACQUIRE AN EASEMENT.
- 2.) BASIS OF BEARING IS NMSP EAST MODIFIED TO SURFACE COORDINATES.

SURVEYOR CERTIFICATE

I, FILMON F. JARAMILLO, A NEW MEXICO PROFESSIONAL SURVEYOR NO. 12797, HEREBY CERTIFY THAT I HAVE CONDUCTED AND AM RESPONSIBLE FOR THIS SURVEY, THAT THIS SURVEY IS TRUE AND CORRECT TO THE BEST OF MY KNOWLEDGE AND BELIEF, AND THAT THIS SURVEY AND PLAT MEET THE MINIMUM STANDARDS FOR LAND SURVEYING IN THE STATE OF NEW MEXICO.

IN WITNESS WHEREOF, THIS CERTIFICATE IS EXECUTED AT CARLSBAD, NEW MEXICO, THIS 20 DAY OF DECEMBER 2015

Filmon F. Jaramillo
 FILMON F. JARAMILLO, PLS. 12797

MADRON SURVEYING, INC.
 301 SOUTH CANAL
 CARLSBAD, NEW MEXICO 88220
 Phone (575) 234-3341

SHEET: 1-6

MADRON SURVEYING, INC. CARLSBAD, NEW MEXICO

SURVEY NO. 4427

ELECTRIC LINE PLAT (400620E)

ELECTRIC LINE TO CONNECT THE GAUCHO UNIT 66H & 99H FROM AN EXISTING 4 WIRE POWER LINE

DEVON ENERGY PRODUCTION COMPANY, L.P.
CENTERLINE SURVEY OF AN ELECTRIC LINE CROSSING
SECTION 20, TOWNSHIP 22 SOUTH, RANGE 34 EAST, N.M.P.M.
LEA COUNTY, STATE OF NEW MEXICO
DECEMBER 18, 2015

DESCRIPTION

A STRIP OF LAND 30 FEET WIDE CROSSING STATE OF NEW MEXICO LAND IN SECTION 20, TOWNSHIP 22 SOUTH, RANGE 34 EAST, N.M.P.M., LEA COUNTY, STATE OF NEW MEXICO AND BEING 15 FEET EACH SIDE OF THE FOLLOWING DESCRIBED CENTERLINE SURVEY:

BEGINNING AT A POINT WITHIN THE NW/4 NW/4 OF SAID SECTION 20, TOWNSHIP 22 SOUTH, RANGE 34 EAST, N.M.P.M., WHENCE THE NORTHWEST CORNER OF SAID SECTION 20, TOWNSHIP 22 SOUTH, RANGE 34 EAST, N.M.P.M. BEARS N74°52'54"W, A DISTANCE OF 918.85 FEET;

THENCE S52°52'55"W A DISTANCE OF 1105.72 FEET THE TERMINUS OF THIS CENTERLINE SURVEY, WHENCE THE NORTHWEST CORNER OF SAID SECTION 20, TOWNSHIP 22 SOUTH, RANGE 34 EAST, N.M.P.M. BEARS N00°20'17"W, A DISTANCE OF 906.92 FEET;

SAID STRIP OF LAND BEING 1105.72 FEET OR 67.01 RODS IN LENGTH, CONTAINING 0.762 ACRES MORE OR LESS AND BEING ALLOCATED BY FORTIES AS FOLLOWS:

NW/4 NW/4 1105.72 L.F. 67.01 RODS 0.762 ACRES

SURVEYOR CERTIFICATE

I, FILIMON F. JARAMILLO, A NEW MEXICO PROFESSIONAL SURVEYOR NO. 12797, HEREBY CERTIFY THAT I HAVE CONDUCTED AND AM RESPONSIBLE FOR THIS SURVEY, THAT THIS SURVEY IS TRUE AND CORRECT TO THE BEST OF MY KNOWLEDGE AND BELIEF, AND THAT THIS SURVEY AND PLAT MEET THE MINIMUM STANDARDS FOR LAND SURVEYING IN THE STATE OF NEW MEXICO.

IN WITNESS WHEREOF, THIS CERTIFICATE IS EXECUTED AT CARLSBAD, NEW MEXICO, THIS 22 DAY OF DECEMBER 2015

FILIMON F. JARAMILLO, PLS. 12797

MADRON SURVEYING, INC.
301 SOUTH CANAL
CARLSBAD, NEW MEXICO 88220
Phone (575) 234-3341

GENERAL NOTES

1.) THE INTENT OF THIS ROUTE SURVEY IS TO ACQUIRE AN EASEMENT.

2.) BASIS OF BEARING IS NMSP EAST MODIFIED TO SURFACE COORDINATES.

SHEET. 2-6

MADRON SURVEYING, INC.


301 SOUTH CANAL
(575) 234-3341

CARLSBAD, NEW MEXICO


SURVEY NO. 4427

ELECTRIC LINE PLAT (400620E)
 ELECTRIC LINE TO CONNECT THE GAUCHO UNIT 66H & 99H FROM AN EXISTING 4 WIRE POWER LINE

DEVON ENERGY PRODUCTION COMPANY, L.P.
 CENTERLINE SURVEY OF AN ELECTRIC LINE CROSSING
 SECTION 19, TOWNSHIP 22 SOUTH, RANGE 34 EAST, N.M.P.M.
 LEA COUNTY, STATE OF NEW MEXICO
 DECEMBER 18, 2015

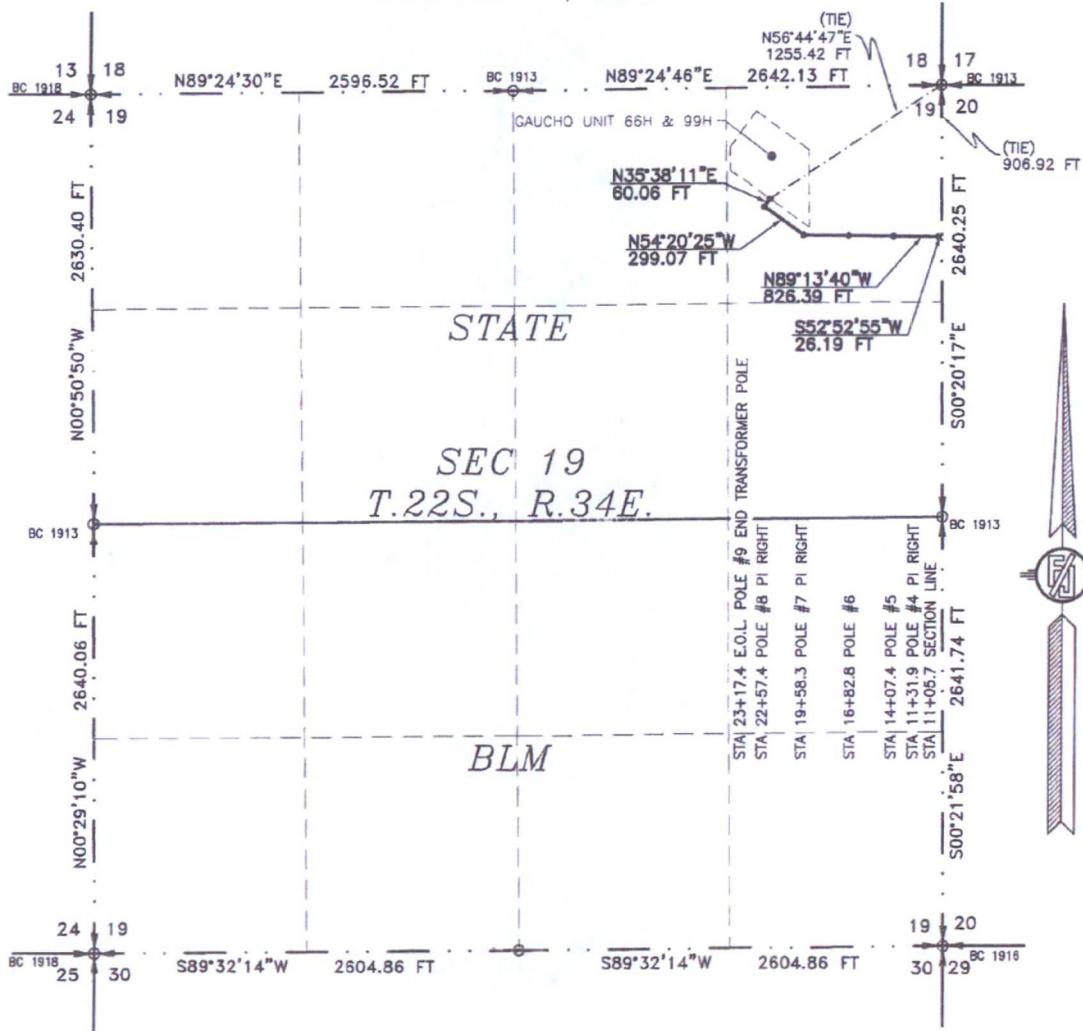

SEE NEXT SHEET (4-6) FOR DESCRIPTION

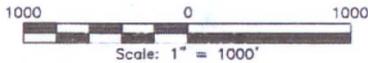

GENERAL NOTES

- 1.) THE INTENT OF THIS ROUTE SURVEY IS TO ACQUIRE AN EASEMENT.
- 2.) BASIS OF BEARING IS NMSP EAST MODIFIED TO SURFACE COORDINATES.

SURVEYOR CERTIFICATE

I, FILMON F. JARAMILLO, A NEW MEXICO PROFESSIONAL SURVEYOR NO. 12797, HEREBY CERTIFY THAT I HAVE CONDUCTED AND AM RESPONSIBLE FOR THIS SURVEY, THAT THIS SURVEY IS TRUE AND CORRECT TO THE BEST OF MY KNOWLEDGE AND BELIEF, AND THAT THIS SURVEY AND PLAT MEET THE MINIMUM STANDARDS FOR LAND SURVEYING IN THE STATE OF NEW MEXICO.

IN WITNESS WHEREOF, THIS CERTIFICATE IS EXECUTED AT CARLSBAD, NEW MEXICO, THIS 20 DAY OF DECEMBER, 2015

MADRON SURVEYING, INC.
 301 SOUTH CANAL
 CARLSBAD, NEW MEXICO 88220
 Phone (575) 234-3341

FILMON F. JARAMILLO, PLS. 12797

SURVEY NO. 4427

SHEET: 3-6

MADRON SURVEYING, INC. CARLSBAD, NEW MEXICO

ELECTRIC LINE PLAT (400620E)

ELECTRIC LINE TO CONNECT THE GAUCHO UNIT 66H & 99H FROM AN EXISTING 4 WIRE POWER LINE

DEVON ENERGY PRODUCTION COMPANY, L.P.
CENTERLINE SURVEY OF AN ELECTRIC LINE CROSSING
SECTION 19, TOWNSHIP 22 SOUTH, RANGE 34 EAST, N.M.P.M.
LEA COUNTY, STATE OF NEW MEXICO
DECEMBER 18, 2015

DESCRIPTION

A STRIP OF LAND 30 FEET WIDE CROSSING STATE OF NEW MEXICO LAND IN SECTION 19, TOWNSHIP 22 SOUTH, RANGE 34 EAST, N.M.P.M., LEA COUNTY, STATE OF NEW MEXICO AND BEING 15 FEET EACH SIDE OF THE FOLLOWING DESCRIBED CENTERLINE SURVEY:

BEGINNING AT A POINT WITHIN THE NE/4 NE/4 OF SAID SECTION 19, TOWNSHIP 22 SOUTH, RANGE 34 EAST, N.M.P.M., WHENCE THE NORTHEAST CORNER OF SAID SECTION 19, TOWNSHIP 22 SOUTH, RANGE 34 EAST, N.M.P.M. BEARS N00°20'17"W, A DISTANCE OF 906.92 FEET;

THENCE S52°52'55"W A DISTANCE OF 26.19 FEET TO AN ANGLE POINT OF THE LINE HEREIN DESCRIBED;

THENCE N89°13'40"W A DISTANCE OF 826.39 FEET TO AN ANGLE POINT OF THE LINE HEREIN DESCRIBED;

THENCE N54°20'25"W A DISTANCE OF 299.07 FEET TO AN ANGLE POINT OF THE LINE HEREIN DESCRIBED;

THENCE N35°38'11"E A DISTANCE OF 60.06 FEET THE TERMINUS OF THIS CENTERLINE SURVEY, WHENCE THE NORTHEAST CORNER OF SAID SECTION 19, TOWNSHIP 22 SOUTH, RANGE 34 EAST, N.M.P.M. BEARS N56°44'47"E, A DISTANCE OF 1255.42 FEET;

SAID STRIP OF LAND BEING 1211.71 FEET OR 73.44 RODS IN LENGTH, CONTAINING 0.835 ACRES MORE OR LESS AND BEING ALLOCATED BY FORTIES AS FOLLOWS:

NE/4 NE/4 1211.71 L.F. 73.44 RODS 0.835 ACRES

SURVEYOR CERTIFICATE

I, FILIMON F. JARAMILLO, A NEW MEXICO PROFESSIONAL SURVEYOR NO. 12797, HEREBY CERTIFY THAT I HAVE CONDUCTED AND AM RESPONSIBLE FOR THIS SURVEY, THAT THIS SURVEY IS TRUE AND CORRECT TO THE BEST OF MY KNOWLEDGE AND BELIEF, AND THAT THIS SURVEY AND PLAT MEET THE MINIMUM STANDARDS FOR LAND SURVEYING IN THE STATE OF NEW MEXICO.

IN WITNESS WHEREOF, THIS CERTIFICATE IS EXECUTED AT CARLSBAD, NEW MEXICO, THIS 22 DAY OF DECEMBER 2015


FILIMON F. JARAMILLO, PLS. 12797

MADRON SURVEYING, INC.
301 SOUTH CANAL
CARLSBAD, NEW MEXICO 88220
Phone (575) 234-3341

GENERAL NOTES

1.) THE INTENT OF THIS ROUTE SURVEY IS TO ACQUIRE AN EASEMENT.

2.) BASIS OF BEARING IS NMSP EAST MODIFIED TO SURFACE COORDINATES.

SHEET: 4-6

MADRON SURVEYING, INC. CARLSBAD, NEW MEXICO


SURVEY NO. 4427

301 SOUTH CANAL
(575) 234-3341

ELECTRIC LINE PLAT (400620E)

ELECTRIC LINE TO CONNECT THE GAUCHO UNIT 66H & 99H FROM AN EXISTING 4 WIRE POWER LINE

DEVON ENERGY PRODUCTION COMPANY, L.P.
CENTERLINE SURVEY OF AN ELECTRIC LINE CROSSING
SECTIONS 20, 19, TOWNSHIP 22 SOUTH, RANGE 34 EAST, N.M.P.M.
LEA COUNTY, STATE OF NEW MEXICO
DECEMBER 18, 2015

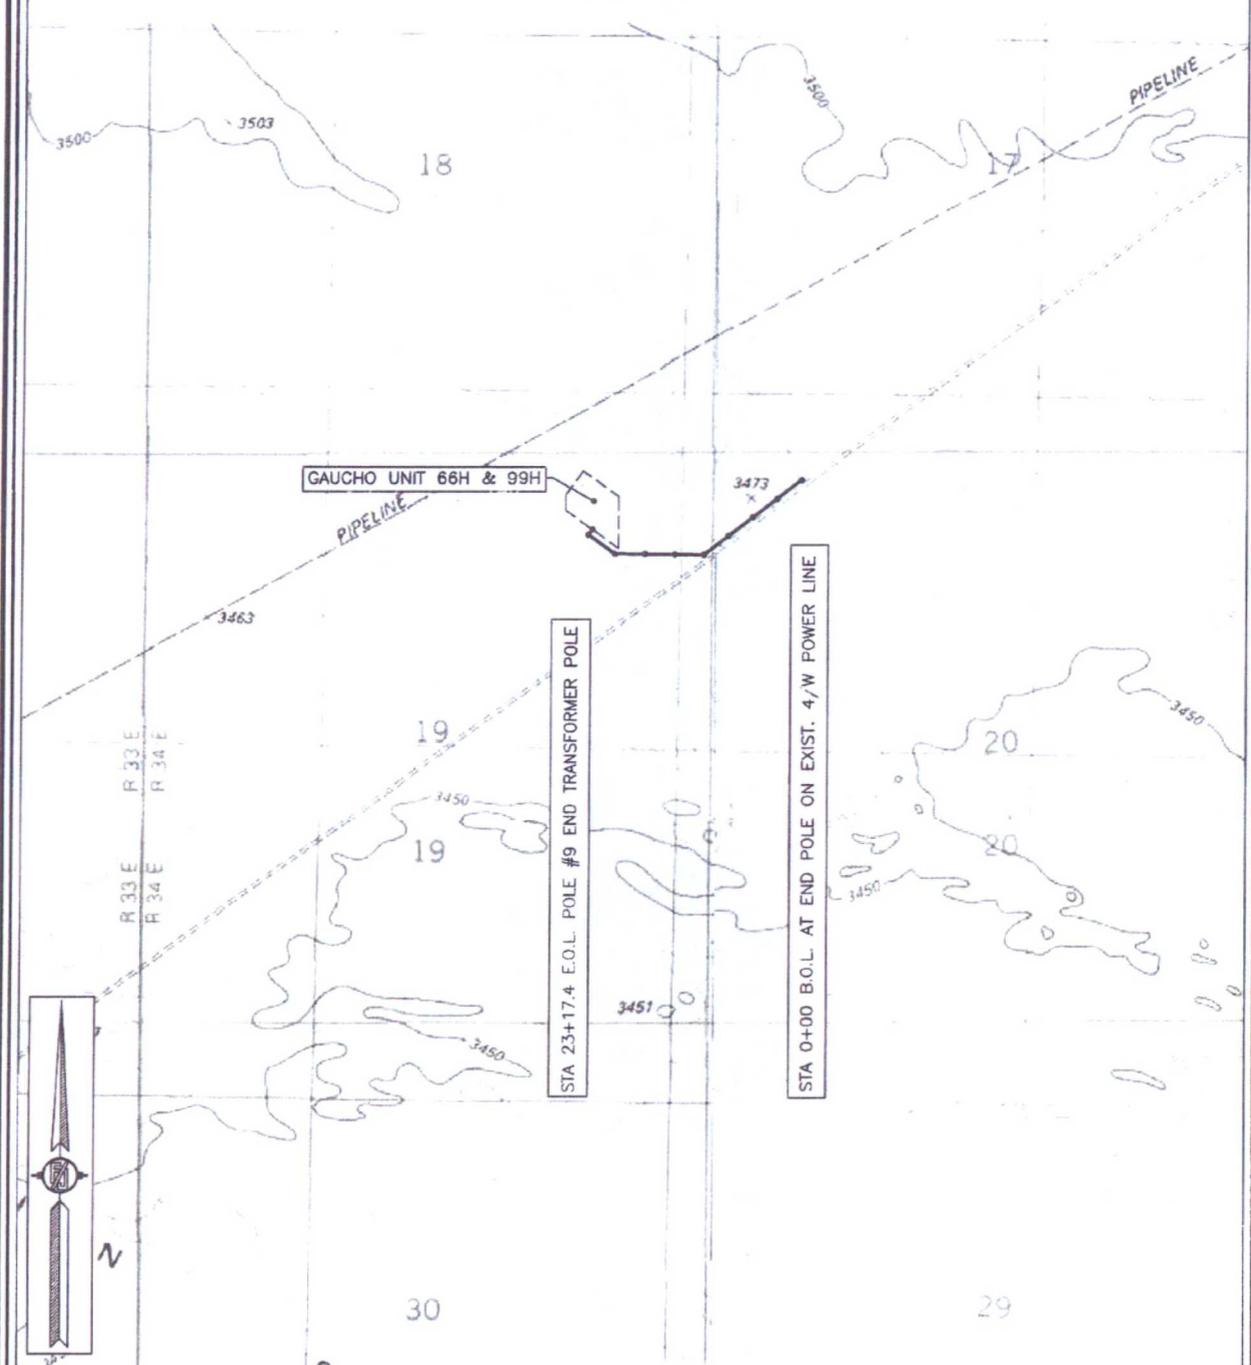

SHEET: 5-6

MADRON SURVEYING, INC. 301 SOUTH CANAL (575) 234-3341 CARLSBAD, NEW MEXICO

SURVEY NO. 4427

ELECTRIC LINE PLAT (400620E)
ELECTRIC LINE TO CONNECT THE GAUCHO UNIT 66H & 99H FROM AN EXISTING 4 WIRE POWER LINE

DEVON ENERGY PRODUCTION COMPANY, L.P.
CENTERLINE SURVEY OF AN ELECTRIC LINE CROSSING
SECTIONS 20, 19, TOWNSHIP 22 SOUTH, RANGE 34 EAST, N.M.P.M.
LEA COUNTY, STATE OF NEW MEXICO
DECEMBER 18, 2015

GAUCHO UNIT 66H & 99H

STA 23+17.4 E.O.L. POLE #9 END TRANSFORMER POLE

STA 0+00 B.O.L. AT END POLE ON EXIST. 4/W POWER LINE



SHEET: 6-6


MADRON SURVEYING, INC. 301 SOUTH CANAL CARLSBAD, NEW MEXICO
(575) 234-3341

SURVEY NO. 4427

One Mile Radius Map

Estimated distances to nearest wellbores:

*From BHL: Gaucho Unit 16H 30 ft E
 Gaucho Unit 15H crosses wellbore
 Gaucho Unit 5 135 ft W
 *From BHL: Gaucho Unit 5 1255 NNW

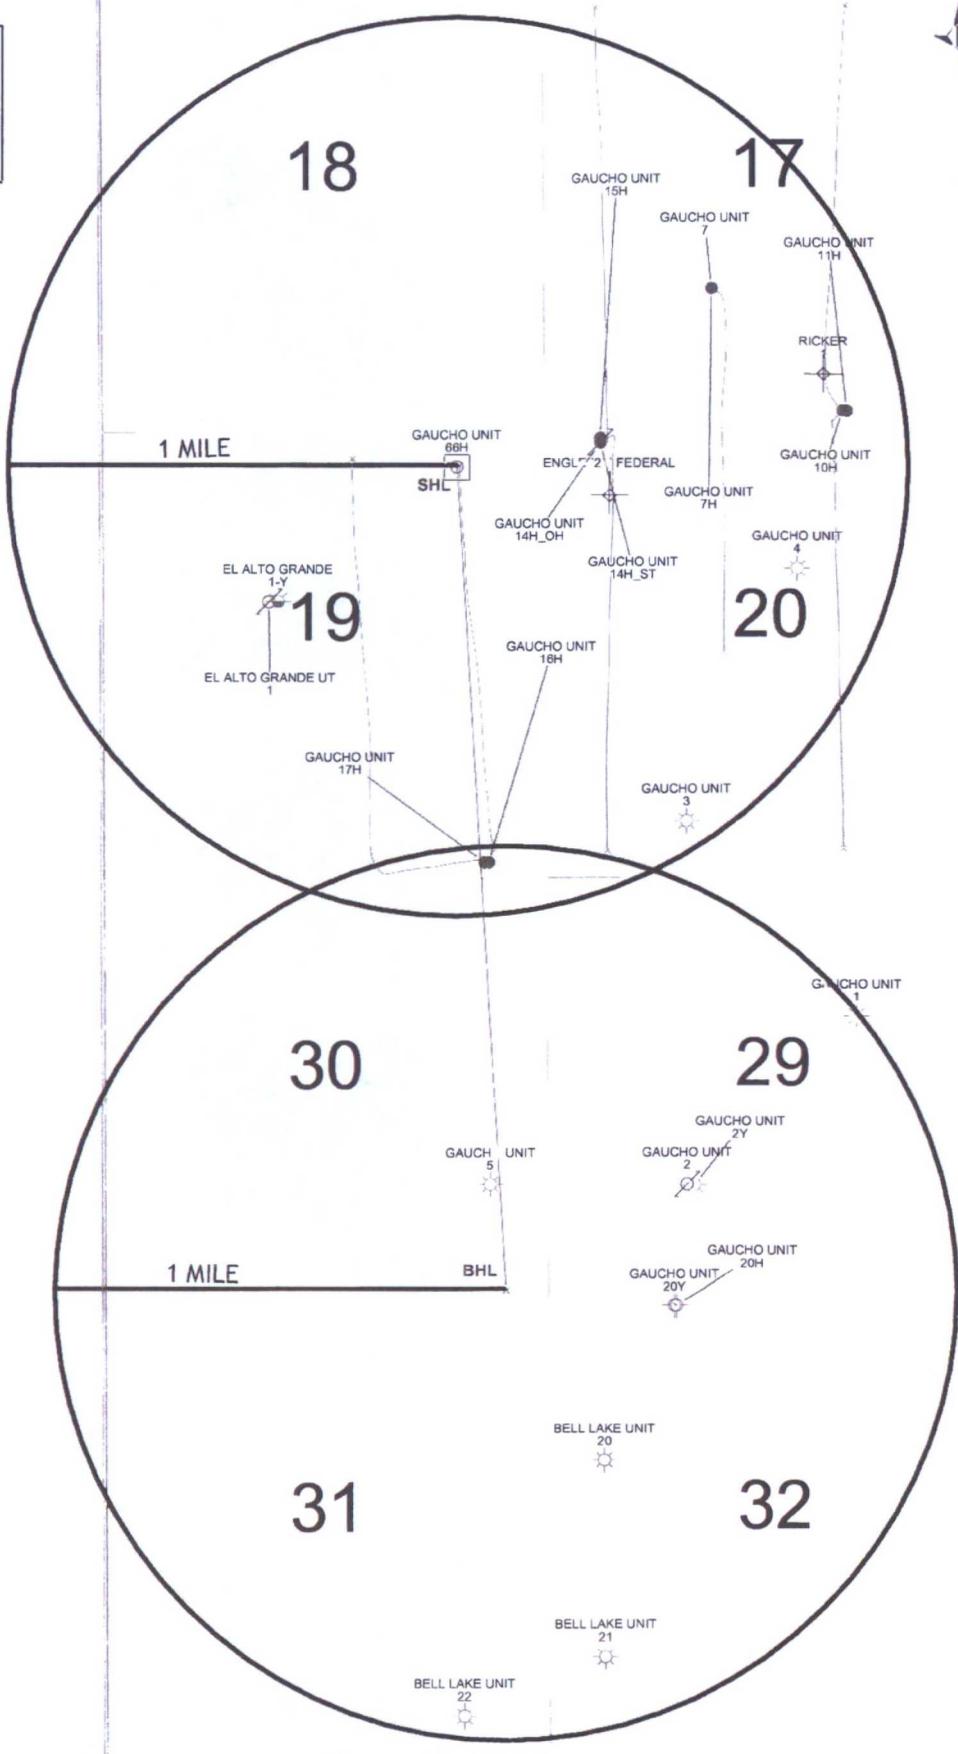

Gauchos Unit 66H
 One Mile Radius Map



- WELL SYMBOLS
- DRY AND ABANDONED WELL
 - DRY HOLE WITH SHOW OF O&G
 - GAS PRODUCING WELL
 - JUNKED AND ABANDONED
 - OIL PRODUCING WELL
 - PLUGGED AND ABANDONED
 - PROPOSED

February 3, 2016