

Endurance Resources, LLC

HALLIBURTON
Sperry Drilling Services



Project: Lea County, NM (NAD 83)
Site: Duo Sonic 29 Fed
Well: Duo Sonic 29 Fed 103H
Wellbore: Wellbore #1
Design: Plan #1
Rig: TBD

SURFACE LOCATION

US State Plane 1983
New Mexico Eastern Zone
Elevation: GL 3246.8' + KB 25' @ 3271.80usft (TBD)
Northing Easting Latitude Longitude
399558.62 834445.04 32° 5' 41.747 N 103° 23' 12.592 W

WELLBORE TARGET DETAILS (MAP CO-ORDINATES AND LAT/LONG)


Name	TVD	+N/-S	+E/-W	Northing	Easting	Latitude	Longitude
Duo Sonic 29 Fed 103H BHL	9077.00	4649.82	110.66	404208.43	834555.70	32° 6' 27.747 N	103° 23' 10.831 W

SECTION DETAILS

MD	Inc	Azi	TVD	+N/-S	+E/-W	Dleg	TFace	VSect	Annotation
0.00	0.00	0.00	0.00	0.00	0.00	0.00	0.00	0.00	
8504.04	0.00	0.00	8504.04	0.00	0.00	0.00	0.00	0.00	Start Build
9404.04	90.00	1.36	9077.00	572.80	13.63	10.00	1.36	572.96	End Build
13482.22	90.00	1.36	9077.00	4649.82	110.66	0.00	0.00	4651.13	TD

To convert a Magnetic Direction to a Grid Direction, Add 6.57°

Magnetic Model: BGGM2015 Date: 15-Mar-16
Azimuths to Grid North

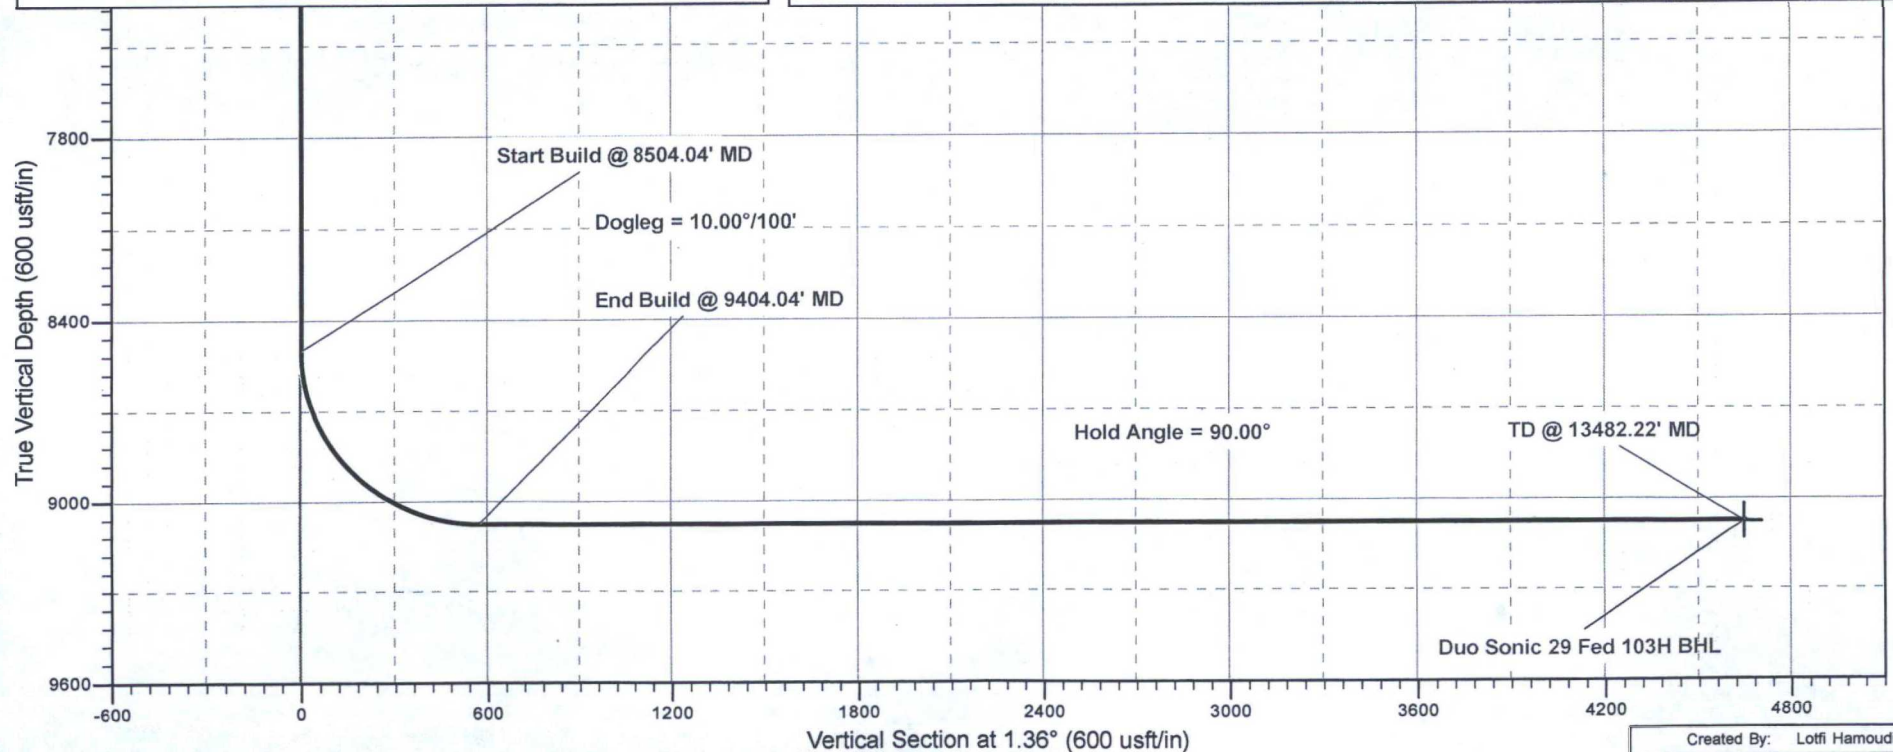

Created By: Lotfi Hamoudi

Project: Lea County, NM (NAD 83)

Site: Duo Sonic 29 Fed

Well: Duo Sonic 29 Fed 103H

Wellbore: Wellbore #1

Design: Plan #1


Rig: TBD

SURFACE LOCATION

US State Plane 1983
New Mexico Eastern Zone
Elevation: GL 3246.8' + KB 25' @ 3271.80usft (TBD)
Northing 399558.62 Easting 834445.04 Latitude 32° 5' 41.747 N Longitude 103° 23' 12.592 W

To convert a Magnetic Direction to a Grid Direction, Add 6.57°

Magnetic Model: BGGM2015 Date: 15-Mar-16
Azimuths to Grid North

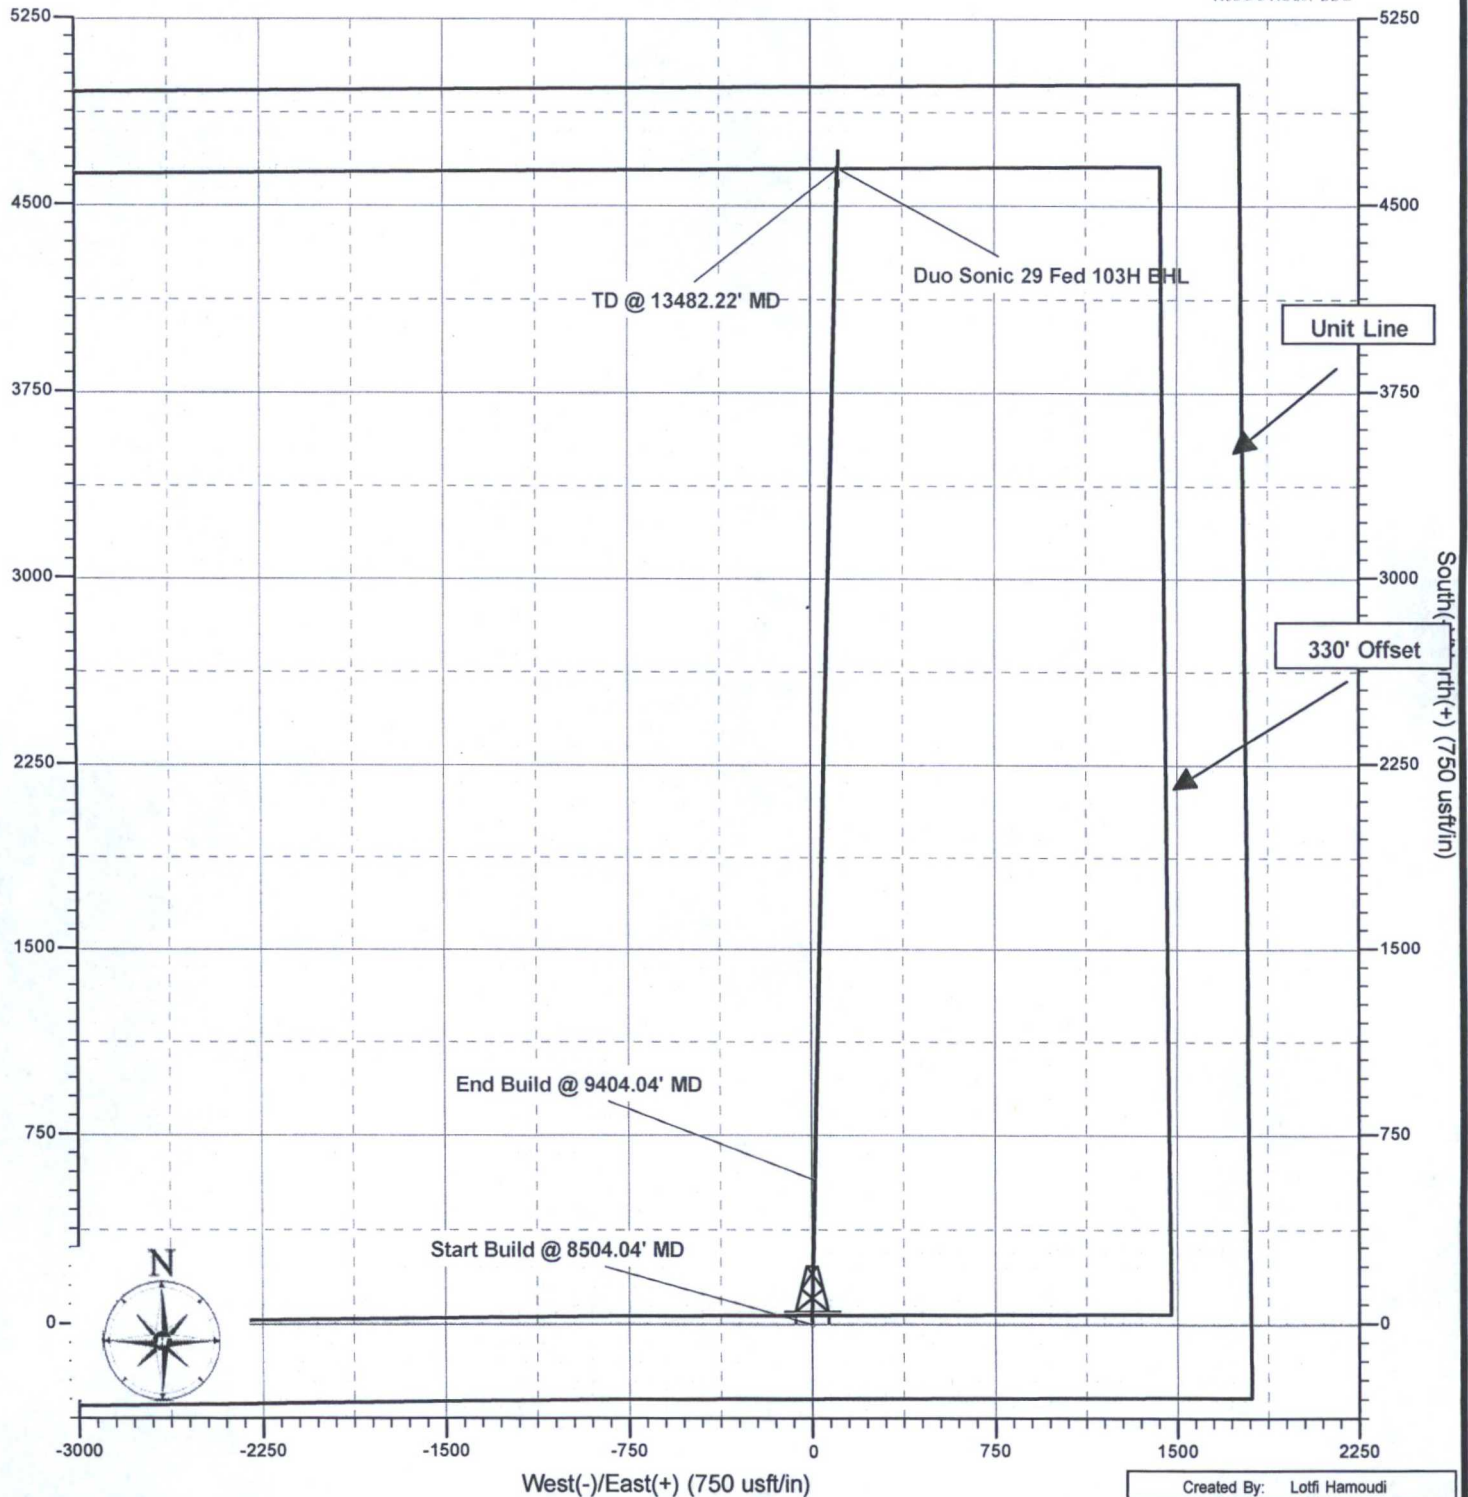

Endurance Resources, LLC

Lea County, NM (NAD 83)

Duo Sonic 29 Fed

Duo Sonic 29 Fed 103H

Wellbore #1

Plan: Plan #1

Sperry Drilling Services Proposal Report

15 March, 2016

Well Coordinates: 399,558.62 N, 834,445.04 E (32° 05' 41.75" N, 103° 23' 12.59" W)

Ground Level: 3,246.80 usft

Local Coordinate Origin:

Centered on Well Duo Sonic 29 Fed 103H

Viewing Datum:

GL 3246.8' + KB 25' @ 3271.80usft (TBD)

TVDs to System:

N

North Reference:

Grid

Unit System:

API - US Survey Feet

Version: 5000.1 Build: 81B

HALLIBURTON

Plan Report for Duo Sonic 29 Fed 103H - Plan #1

Measured Depth (usft)	Inclination (°)	Azimuth (°)	Vertical Depth (usft)	+N/-S (usft)	+E/-W (usft)	Vertical Section (usft)	Dogleg Rate (°/100usft)	Build Rate (°/100usft)	Turn Rate (°/100usft)	Toolface Azimuth (°)
0.00	0.00	0.00	0.00	0.00	0.00	0.00	0.00	0.00	0.00	0.00
100.00	0.00	0.00	100.00	0.00	0.00	0.00	0.00	0.00	0.00	0.00
200.00	0.00	0.00	200.00	0.00	0.00	0.00	0.00	0.00	0.00	0.00
300.00	0.00	0.00	300.00	0.00	0.00	0.00	0.00	0.00	0.00	0.00
400.00	0.00	0.00	400.00	0.00	0.00	0.00	0.00	0.00	0.00	0.00
500.00	0.00	0.00	500.00	0.00	0.00	0.00	0.00	0.00	0.00	0.00
600.00	0.00	0.00	600.00	0.00	0.00	0.00	0.00	0.00	0.00	0.00
700.00	0.00	0.00	700.00	0.00	0.00	0.00	0.00	0.00	0.00	0.00
800.00	0.00	0.00	800.00	0.00	0.00	0.00	0.00	0.00	0.00	0.00
900.00	0.00	0.00	900.00	0.00	0.00	0.00	0.00	0.00	0.00	0.00
1,000.00	0.00	0.00	1,000.00	0.00	0.00	0.00	0.00	0.00	0.00	0.00
1,100.00	0.00	0.00	1,100.00	0.00	0.00	0.00	0.00	0.00	0.00	0.00
1,200.00	0.00	0.00	1,200.00	0.00	0.00	0.00	0.00	0.00	0.00	0.00
1,300.00	0.00	0.00	1,300.00	0.00	0.00	0.00	0.00	0.00	0.00	0.00
1,400.00	0.00	0.00	1,400.00	0.00	0.00	0.00	0.00	0.00	0.00	0.00
1,500.00	0.00	0.00	1,500.00	0.00	0.00	0.00	0.00	0.00	0.00	0.00
1,600.00	0.00	0.00	1,600.00	0.00	0.00	0.00	0.00	0.00	0.00	0.00
1,700.00	0.00	0.00	1,700.00	0.00	0.00	0.00	0.00	0.00	0.00	0.00
1,800.00	0.00	0.00	1,800.00	0.00	0.00	0.00	0.00	0.00	0.00	0.00
1,900.00	0.00	0.00	1,900.00	0.00	0.00	0.00	0.00	0.00	0.00	0.00
2,000.00	0.00	0.00	2,000.00	0.00	0.00	0.00	0.00	0.00	0.00	0.00
2,100.00	0.00	0.00	2,100.00	0.00	0.00	0.00	0.00	0.00	0.00	0.00
2,200.00	0.00	0.00	2,200.00	0.00	0.00	0.00	0.00	0.00	0.00	0.00
2,300.00	0.00	0.00	2,300.00	0.00	0.00	0.00	0.00	0.00	0.00	0.00
2,400.00	0.00	0.00	2,400.00	0.00	0.00	0.00	0.00	0.00	0.00	0.00
2,500.00	0.00	0.00	2,500.00	0.00	0.00	0.00	0.00	0.00	0.00	0.00
2,600.00	0.00	0.00	2,600.00	0.00	0.00	0.00	0.00	0.00	0.00	0.00
2,700.00	0.00	0.00	2,700.00	0.00	0.00	0.00	0.00	0.00	0.00	0.00
2,800.00	0.00	0.00	2,800.00	0.00	0.00	0.00	0.00	0.00	0.00	0.00
2,900.00	0.00	0.00	2,900.00	0.00	0.00	0.00	0.00	0.00	0.00	0.00
3,000.00	0.00	0.00	3,000.00	0.00	0.00	0.00	0.00	0.00	0.00	0.00
3,100.00	0.00	0.00	3,100.00	0.00	0.00	0.00	0.00	0.00	0.00	0.00
3,200.00	0.00	0.00	3,200.00	0.00	0.00	0.00	0.00	0.00	0.00	0.00
3,300.00	0.00	0.00	3,300.00	0.00	0.00	0.00	0.00	0.00	0.00	0.00
3,400.00	0.00	0.00	3,400.00	0.00	0.00	0.00	0.00	0.00	0.00	0.00
3,500.00	0.00	0.00	3,500.00	0.00	0.00	0.00	0.00	0.00	0.00	0.00
3,600.00	0.00	0.00	3,600.00	0.00	0.00	0.00	0.00	0.00	0.00	0.00
3,700.00	0.00	0.00	3,700.00	0.00	0.00	0.00	0.00	0.00	0.00	0.00
3,800.00	0.00	0.00	3,800.00	0.00	0.00	0.00	0.00	0.00	0.00	0.00
3,900.00	0.00	0.00	3,900.00	0.00	0.00	0.00	0.00	0.00	0.00	0.00
4,000.00	0.00	0.00	4,000.00	0.00	0.00	0.00	0.00	0.00	0.00	0.00
4,100.00	0.00	0.00	4,100.00	0.00	0.00	0.00	0.00	0.00	0.00	0.00
4,200.00	0.00	0.00	4,200.00	0.00	0.00	0.00	0.00	0.00	0.00	0.00
4,300.00	0.00	0.00	4,300.00	0.00	0.00	0.00	0.00	0.00	0.00	0.00
4,400.00	0.00	0.00	4,400.00	0.00	0.00	0.00	0.00	0.00	0.00	0.00
4,500.00	0.00	0.00	4,500.00	0.00	0.00	0.00	0.00	0.00	0.00	0.00
4,600.00	0.00	0.00	4,600.00	0.00	0.00	0.00	0.00	0.00	0.00	0.00
4,700.00	0.00	0.00	4,700.00	0.00	0.00	0.00	0.00	0.00	0.00	0.00
4,800.00	0.00	0.00	4,800.00	0.00	0.00	0.00	0.00	0.00	0.00	0.00
4,900.00	0.00	0.00	4,900.00	0.00	0.00	0.00	0.00	0.00	0.00	0.00
5,000.00	0.00	0.00	5,000.00	0.00	0.00	0.00	0.00	0.00	0.00	0.00
5,100.00	0.00	0.00	5,100.00	0.00	0.00	0.00	0.00	0.00	0.00	0.00
5,200.00	0.00	0.00	5,200.00	0.00	0.00	0.00	0.00	0.00	0.00	0.00
5,300.00	0.00	0.00	5,300.00	0.00	0.00	0.00	0.00	0.00	0.00	0.00
5,400.00	0.00	0.00	5,400.00	0.00	0.00	0.00	0.00	0.00	0.00	0.00
5,500.00	0.00	0.00	5,500.00	0.00	0.00	0.00	0.00	0.00	0.00	0.00
5,600.00	0.00	0.00	5,600.00	0.00	0.00	0.00	0.00	0.00	0.00	0.00
5,700.00	0.00	0.00	5,700.00	0.00	0.00	0.00	0.00	0.00	0.00	0.00
5,800.00	0.00	0.00	5,800.00	0.00	0.00	0.00	0.00	0.00	0.00	0.00

HALLIBURTON**Plan Report for Duo Sonic 29 Fed 103H - Plan #1**

Measured Depth (usft)	Inclination (°)	Azimuth (°)	Vertical Depth (usft)	+N/-S (usft)	+E/-W (usft)	Vertical Section (usft)	Dogleg Rate (°/100usft)	Build Rate (°/100usft)	Turn Rate (°/100usft)	Toolface Azimuth (°)
5,900.00	0.00	0.00	5,900.00	0.00	0.00	0.00	0.00	0.00	0.00	0.00
6,000.00	0.00	0.00	6,000.00	0.00	0.00	0.00	0.00	0.00	0.00	0.00
6,100.00	0.00	0.00	6,100.00	0.00	0.00	0.00	0.00	0.00	0.00	0.00
6,200.00	0.00	0.00	6,200.00	0.00	0.00	0.00	0.00	0.00	0.00	0.00
6,300.00	0.00	0.00	6,300.00	0.00	0.00	0.00	0.00	0.00	0.00	0.00
6,400.00	0.00	0.00	6,400.00	0.00	0.00	0.00	0.00	0.00	0.00	0.00
6,500.00	0.00	0.00	6,500.00	0.00	0.00	0.00	0.00	0.00	0.00	0.00
6,600.00	0.00	0.00	6,600.00	0.00	0.00	0.00	0.00	0.00	0.00	0.00
6,700.00	0.00	0.00	6,700.00	0.00	0.00	0.00	0.00	0.00	0.00	0.00
6,800.00	0.00	0.00	6,800.00	0.00	0.00	0.00	0.00	0.00	0.00	0.00
6,900.00	0.00	0.00	6,900.00	0.00	0.00	0.00	0.00	0.00	0.00	0.00
7,000.00	0.00	0.00	7,000.00	0.00	0.00	0.00	0.00	0.00	0.00	0.00
7,100.00	0.00	0.00	7,100.00	0.00	0.00	0.00	0.00	0.00	0.00	0.00
7,200.00	0.00	0.00	7,200.00	0.00	0.00	0.00	0.00	0.00	0.00	0.00
7,300.00	0.00	0.00	7,300.00	0.00	0.00	0.00	0.00	0.00	0.00	0.00
7,400.00	0.00	0.00	7,400.00	0.00	0.00	0.00	0.00	0.00	0.00	0.00
7,500.00	0.00	0.00	7,500.00	0.00	0.00	0.00	0.00	0.00	0.00	0.00
7,600.00	0.00	0.00	7,600.00	0.00	0.00	0.00	0.00	0.00	0.00	0.00
7,700.00	0.00	0.00	7,700.00	0.00	0.00	0.00	0.00	0.00	0.00	0.00
7,800.00	0.00	0.00	7,800.00	0.00	0.00	0.00	0.00	0.00	0.00	0.00
7,900.00	0.00	0.00	7,900.00	0.00	0.00	0.00	0.00	0.00	0.00	0.00
8,000.00	0.00	0.00	8,000.00	0.00	0.00	0.00	0.00	0.00	0.00	0.00
8,100.00	0.00	0.00	8,100.00	0.00	0.00	0.00	0.00	0.00	0.00	0.00
8,200.00	0.00	0.00	8,200.00	0.00	0.00	0.00	0.00	0.00	0.00	0.00
8,300.00	0.00	0.00	8,300.00	0.00	0.00	0.00	0.00	0.00	0.00	0.00
8,400.00	0.00	0.00	8,400.00	0.00	0.00	0.00	0.00	0.00	0.00	0.00
8,504.04	0.00	0.00	8,504.04	0.00	0.00	0.00	0.00	0.00	0.00	0.00
Start Build @ 8504.04' MD - Dogleg = 10.00°/100'										
8,550.00	4.60	1.36	8,549.95	1.84	0.04	1.84	10.00	10.00	0.00	1.36
8,600.00	9.60	1.36	8,599.55	8.01	0.19	8.02	10.00	10.00	0.00	0.00
8,650.00	14.60	1.36	8,648.43	18.49	0.44	18.49	10.00	10.00	0.00	0.00
8,700.00	19.60	1.36	8,696.20	33.18	0.79	33.18	10.00	10.00	0.00	0.00
8,750.00	24.60	1.36	8,742.52	51.97	1.24	51.99	10.00	10.00	0.00	0.00
8,800.00	29.60	1.36	8,787.01	74.73	1.78	74.75	10.00	10.00	0.00	0.00
8,850.00	34.60	1.36	8,829.36	101.28	2.41	101.31	10.00	10.00	0.00	0.00
8,900.00	39.60	1.36	8,869.23	131.42	3.13	131.46	10.00	10.00	0.00	0.00
8,950.00	44.60	1.36	8,906.32	164.92	3.92	164.97	10.00	10.00	0.00	0.00
9,000.00	49.60	1.36	8,940.34	201.52	4.80	201.58	10.00	10.00	0.00	0.00
9,050.00	54.60	1.36	8,971.05	240.95	5.73	241.02	10.00	10.00	0.00	0.00
9,100.00	59.60	1.36	8,998.20	282.91	6.73	282.99	10.00	10.00	0.00	0.00
9,150.00	64.60	1.36	9,021.60	327.07	7.78	327.16	10.00	10.00	0.00	0.00
9,200.00	69.60	1.36	9,041.05	373.10	8.88	373.20	10.00	10.00	0.00	0.00
9,250.00	74.60	1.36	9,056.42	420.65	10.01	420.76	10.00	10.00	0.00	0.00
9,300.00	79.60	1.36	9,067.58	469.35	11.17	469.49	10.00	10.00	0.00	0.00
9,350.00	84.60	1.36	9,074.45	518.85	12.35	519.00	10.00	10.00	0.00	0.00
9,404.04	90.00	1.36	9,077.00	572.80	13.63	572.96	10.00	10.00	0.00	0.00
End Build @ 9404.04' MD - Hold Angle = 90.00°										
9,500.00	90.00	1.36	9,077.00	668.73	15.91	668.92	0.00	0.00	0.00	0.00
9,600.00	90.00	1.36	9,077.00	768.70	18.29	768.92	0.00	0.00	0.00	0.00
9,700.00	90.00	1.36	9,077.00	868.67	20.67	868.92	0.00	0.00	0.00	0.00
9,800.00	90.00	1.36	9,077.00	968.64	23.05	968.92	0.00	0.00	0.00	0.00
9,900.00	90.00	1.36	9,077.00	1,068.61	25.43	1,068.92	0.00	0.00	0.00	0.00
10,000.00	90.00	1.36	9,077.00	1,168.58	27.81	1,168.92	0.00	0.00	0.00	0.00
10,100.00	90.00	1.36	9,077.00	1,268.56	30.19	1,268.92	0.00	0.00	0.00	0.00
10,200.00	90.00	1.36	9,077.00	1,368.53	32.57	1,368.92	0.00	0.00	0.00	0.00
10,300.00	90.00	1.36	9,077.00	1,468.50	34.95	1,468.92	0.00	0.00	0.00	0.00
10,400.00	90.00	1.36	9,077.00	1,568.47	37.33	1,568.92	0.00	0.00	0.00	0.00
10,500.00	90.00	1.36	9,077.00	1,668.44	39.71	1,668.92	0.00	0.00	0.00	0.00
10,600.00	90.00	1.36	9,077.00	1,768.41	42.08	1,768.92	0.00	0.00	0.00	0.00

HALLIBURTON**Plan Report for Duo Sonic 29 Fed 103H - Plan #1**

Measured Depth (usft)	Inclination (°)	Azimuth (°)	Vertical Depth (usft)	+N/-S (usft)	+E/-W (usft)	Vertical Section (usft)	Dogleg Rate (°/100usft)	Build Rate (°/100usft)	Turn Rate (°/100usft)	Toolface Azimuth (°)
10,700.00	90.00	1.36	9,077.00	1,868.39	44.46	1,868.92	0.00	0.00	0.00	0.00
10,800.00	90.00	1.36	9,077.00	1,968.36	46.84	1,968.92	0.00	0.00	0.00	0.00
10,900.00	90.00	1.36	9,077.00	2,068.33	49.22	2,068.92	0.00	0.00	0.00	0.00
11,000.00	90.00	1.36	9,077.00	2,168.30	51.60	2,168.92	0.00	0.00	0.00	0.00
11,100.00	90.00	1.36	9,077.00	2,268.27	53.98	2,268.92	0.00	0.00	0.00	0.00
11,200.00	90.00	1.36	9,077.00	2,368.25	56.36	2,368.92	0.00	0.00	0.00	0.00
11,300.00	90.00	1.36	9,077.00	2,468.22	58.74	2,468.92	0.00	0.00	0.00	0.00
11,400.00	90.00	1.36	9,077.00	2,568.19	61.12	2,568.92	0.00	0.00	0.00	0.00
11,500.00	90.00	1.36	9,077.00	2,668.16	63.50	2,668.92	0.00	0.00	0.00	0.00
11,600.00	90.00	1.36	9,077.00	2,768.13	65.88	2,768.92	0.00	0.00	0.00	0.00
11,700.00	90.00	1.36	9,077.00	2,868.10	68.25	2,868.92	0.00	0.00	0.00	0.00
11,800.00	90.00	1.36	9,077.00	2,968.08	70.63	2,968.92	0.00	0.00	0.00	0.00
11,900.00	90.00	1.36	9,077.00	3,068.05	73.01	3,068.92	0.00	0.00	0.00	0.00
12,000.00	90.00	1.36	9,077.00	3,168.02	75.39	3,168.92	0.00	0.00	0.00	0.00
12,100.00	90.00	1.36	9,077.00	3,267.99	77.77	3,268.92	0.00	0.00	0.00	0.00
12,200.00	90.00	1.36	9,077.00	3,367.96	80.15	3,368.92	0.00	0.00	0.00	0.00
12,300.00	90.00	1.36	9,077.00	3,467.93	82.53	3,468.92	0.00	0.00	0.00	0.00
12,400.00	90.00	1.36	9,077.00	3,567.91	84.91	3,568.92	0.00	0.00	0.00	0.00
12,500.00	90.00	1.36	9,077.00	3,667.88	87.29	3,668.92	0.00	0.00	0.00	0.00
12,600.00	90.00	1.36	9,077.00	3,767.85	89.67	3,768.92	0.00	0.00	0.00	0.00
12,700.00	90.00	1.36	9,077.00	3,867.82	92.05	3,868.92	0.00	0.00	0.00	0.00
12,800.00	90.00	1.36	9,077.00	3,967.79	94.42	3,968.92	0.00	0.00	0.00	0.00
12,900.00	90.00	1.36	9,077.00	4,067.76	96.80	4,068.92	0.00	0.00	0.00	0.00
13,000.00	90.00	1.36	9,077.00	4,167.74	99.18	4,168.92	0.00	0.00	0.00	0.00
13,100.00	90.00	1.36	9,077.00	4,267.71	101.56	4,268.92	0.00	0.00	0.00	0.00
13,200.00	90.00	1.36	9,077.00	4,367.68	103.94	4,368.92	0.00	0.00	0.00	0.00
13,300.00	90.00	1.36	9,077.00	4,467.65	106.32	4,468.92	0.00	0.00	0.00	0.00
13,400.00	90.00	1.36	9,077.00	4,567.62	108.70	4,568.92	0.00	0.00	0.00	0.00
13,482.22	90.00	1.36	9,077.00	4,649.82	110.66	4,651.13	0.00	0.00	0.00	0.00

TD @ 13482.22' MD - Duo Sonic 29 Fed 103H BHL

Plan Annotations

Measured Depth (usft)	Vertical Depth (usft)	Local Coordinates		Comment
		+N/-S (usft)	+E/-W (usft)	
8,504.04	8,504.04	0.00	0.00	Start Build @ 8504.04' MD
8,504.04	8,504.04	0.00	0.00	Dogleg = 10.00°/100'
9,404.04	9,077.00	572.79	13.63	End Build @ 9404.04' MD
9,404.04	9,077.00	572.80	13.63	Hold Angle = 90.00°
13,482.22	9,077.00	4,649.82	110.66	TD @ 13482.22' MD

Vertical Section Information

Angle Type	Target	Azimuth (°)	Origin Type	Origin +N/-S (usft)	Origin +E/-W (usft)	Start TVD (usft)
TD	No Target (Freehand)	1.36	Slot	0.00	0.00	0.00

Survey tool program

From (usft)	To (usft)	Survey/Plan	Survey Tool
0.00	13,482.22	Plan #1	MWD

HALLIBURTON**Plan Report for Duo Sonic 29 Fed 103H - Plan #1**

Targets associated with this wellbore

Target Name	TVD (usft)	+N/-S (usft)	+E/-W (usft)	Shape
Duo Sonic 29 Fed 103H BHL	9,077.00	4,649.82	110.66	Point

HALLIBURTON**North Reference Sheet for Duo Sonic 29 Fed - Duo Sonic 29 Fed 103H - Wellbore #1**

All data is in US Feet unless otherwise stated. Directions and Coordinates are relative to Grid North Reference.

Vertical Depths are relative to GL 3246.8' + KB 25' @ 3271.80usft (TBD). Northing and Easting are relative to Duo Sonic 29 Fed 103H

Coordinate System is US State Plane 1983, New Mexico Eastern Zone using datum North American Datum 1983, ellipsoid GRS 1980

Projection method is Transverse Mercator (Gauss-Kruger)

Central Meridian is -104.33°, Longitude Origin: 0° 0' 0.000 E°, Latitude Origin: 0° 0' 0.000 N°

False Easting: 541,337.50usft, False Northing: 0.00usft, Scale Reduction: 1.00000749


Grid Coordinates of Well: 399,558.62 usft N, 834,445.04 usft E

Geographical Coordinates of Well: 32° 05' 41.75" N, 103° 23' 12.59" W

Grid Convergence at Surface is: 0.50°


Based upon Minimum Curvature type calculations, at a Measured Depth of 13,482.22usft the Bottom Hole Displacement is 4,651.13usft in the Direction of 1.36° (Grid).

Magnetic Convergence at surface is: -6.57° (15 March 2016, , BGGM2015)

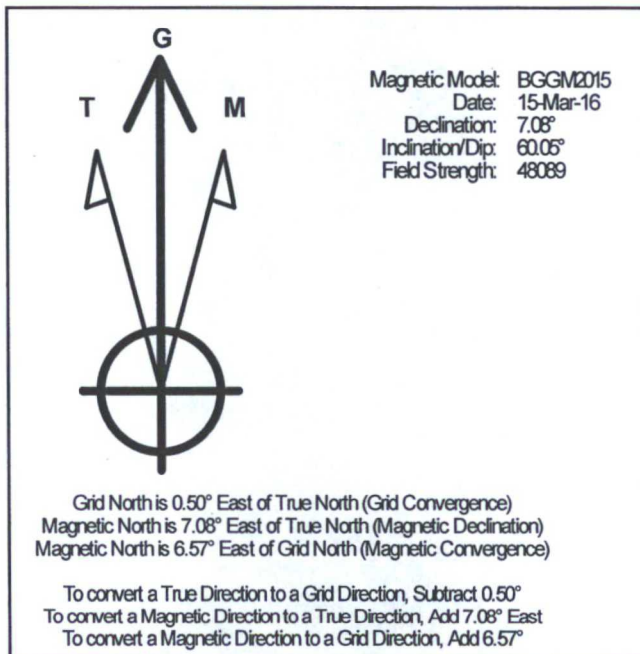

Duo Soniz 29 Feb 103H


5M BOP, 5M CHOKE MANIFOLD, AND CLOSED LOOP EQUIPMENT SCHEMATIC FOR 13-5/8 BOP SYSTEM TESTED TO 3M PER ONSHORE ORDER #2

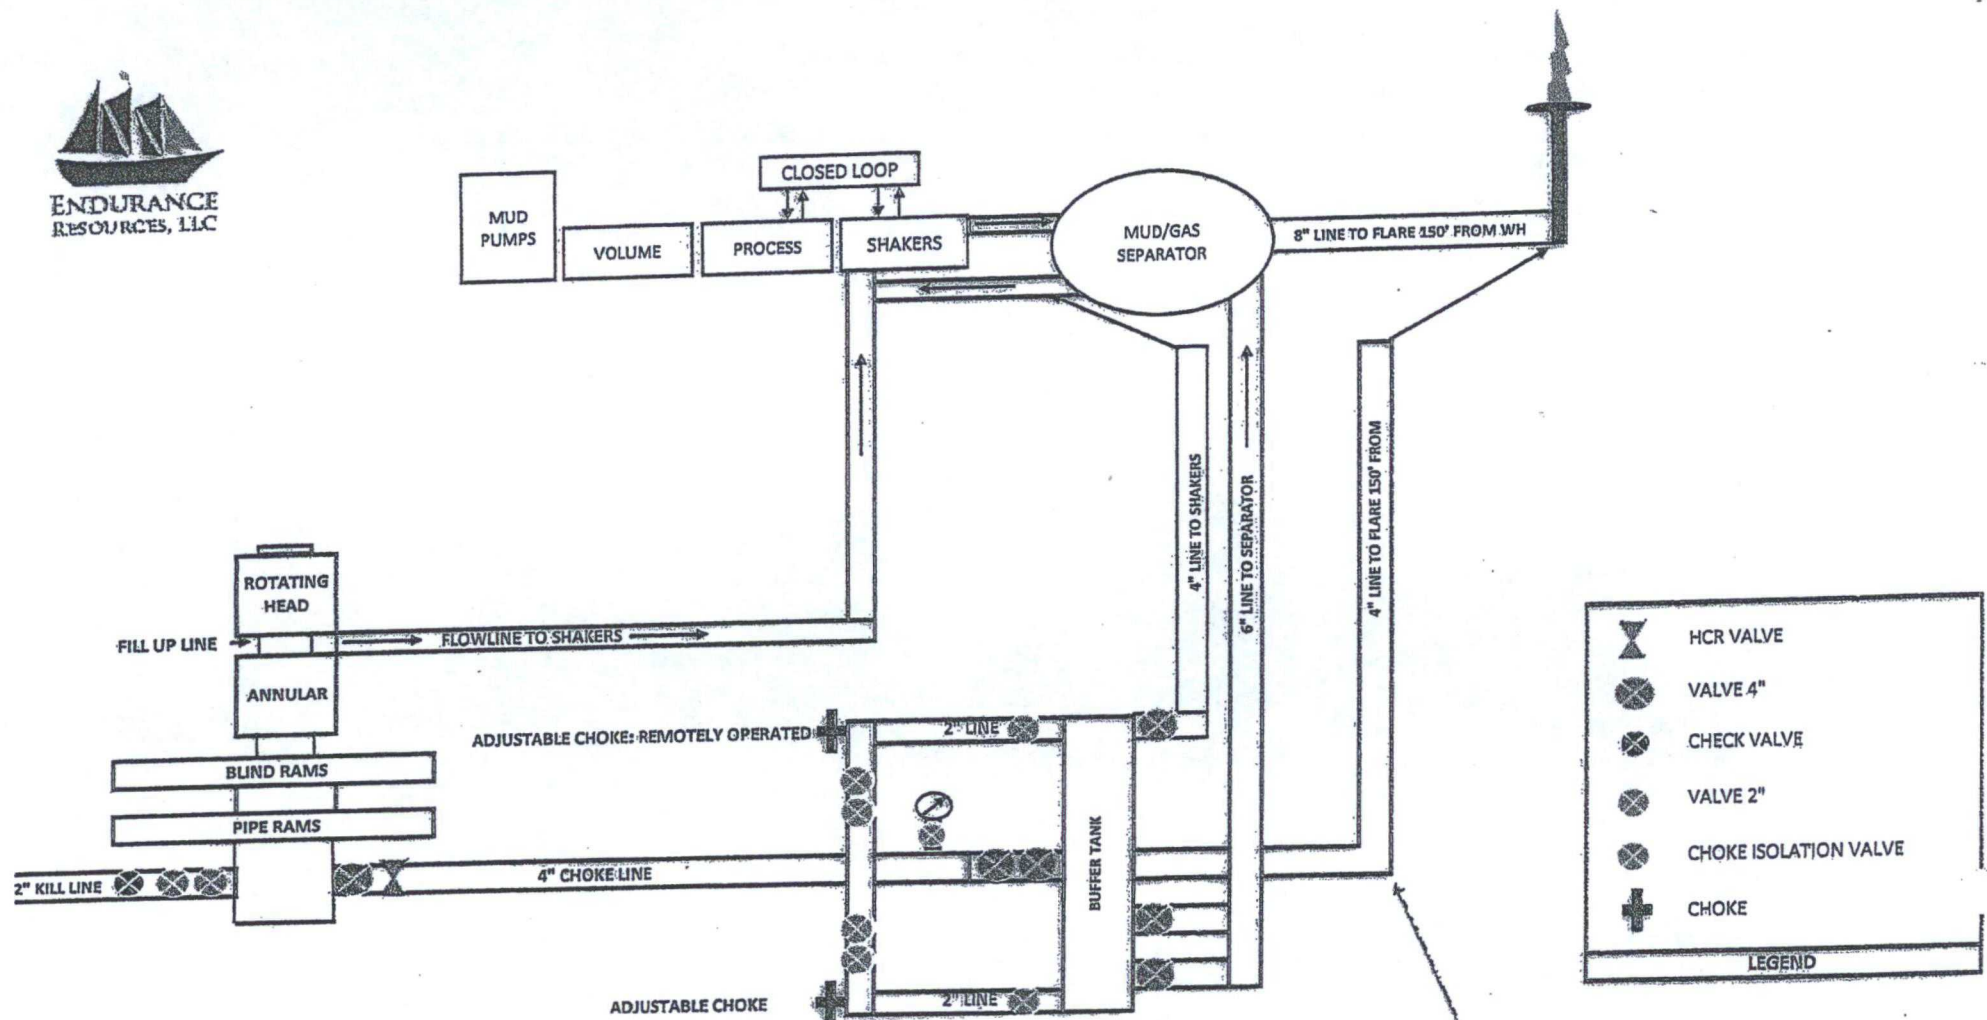

TARGETED T'S. ALL TURNS WILL BE TARGETED.
 OPTION TO USE FLEX HOUSE. TBD ONCE DRILLING RIG IS SECURED. WILL SUNDRY.
 ALL CHOKE LINES WILL BE STRAIGHT LINES UNLESS TURNS THAT USE TEE BLOCKS OR ARE
 TARGETED WITH RUNNING TEES, AND WILL BE ANCHORED TO PREVENT WHIP & REDUCE VIBRATION



ENDURANCE
RESOURCES, LLC

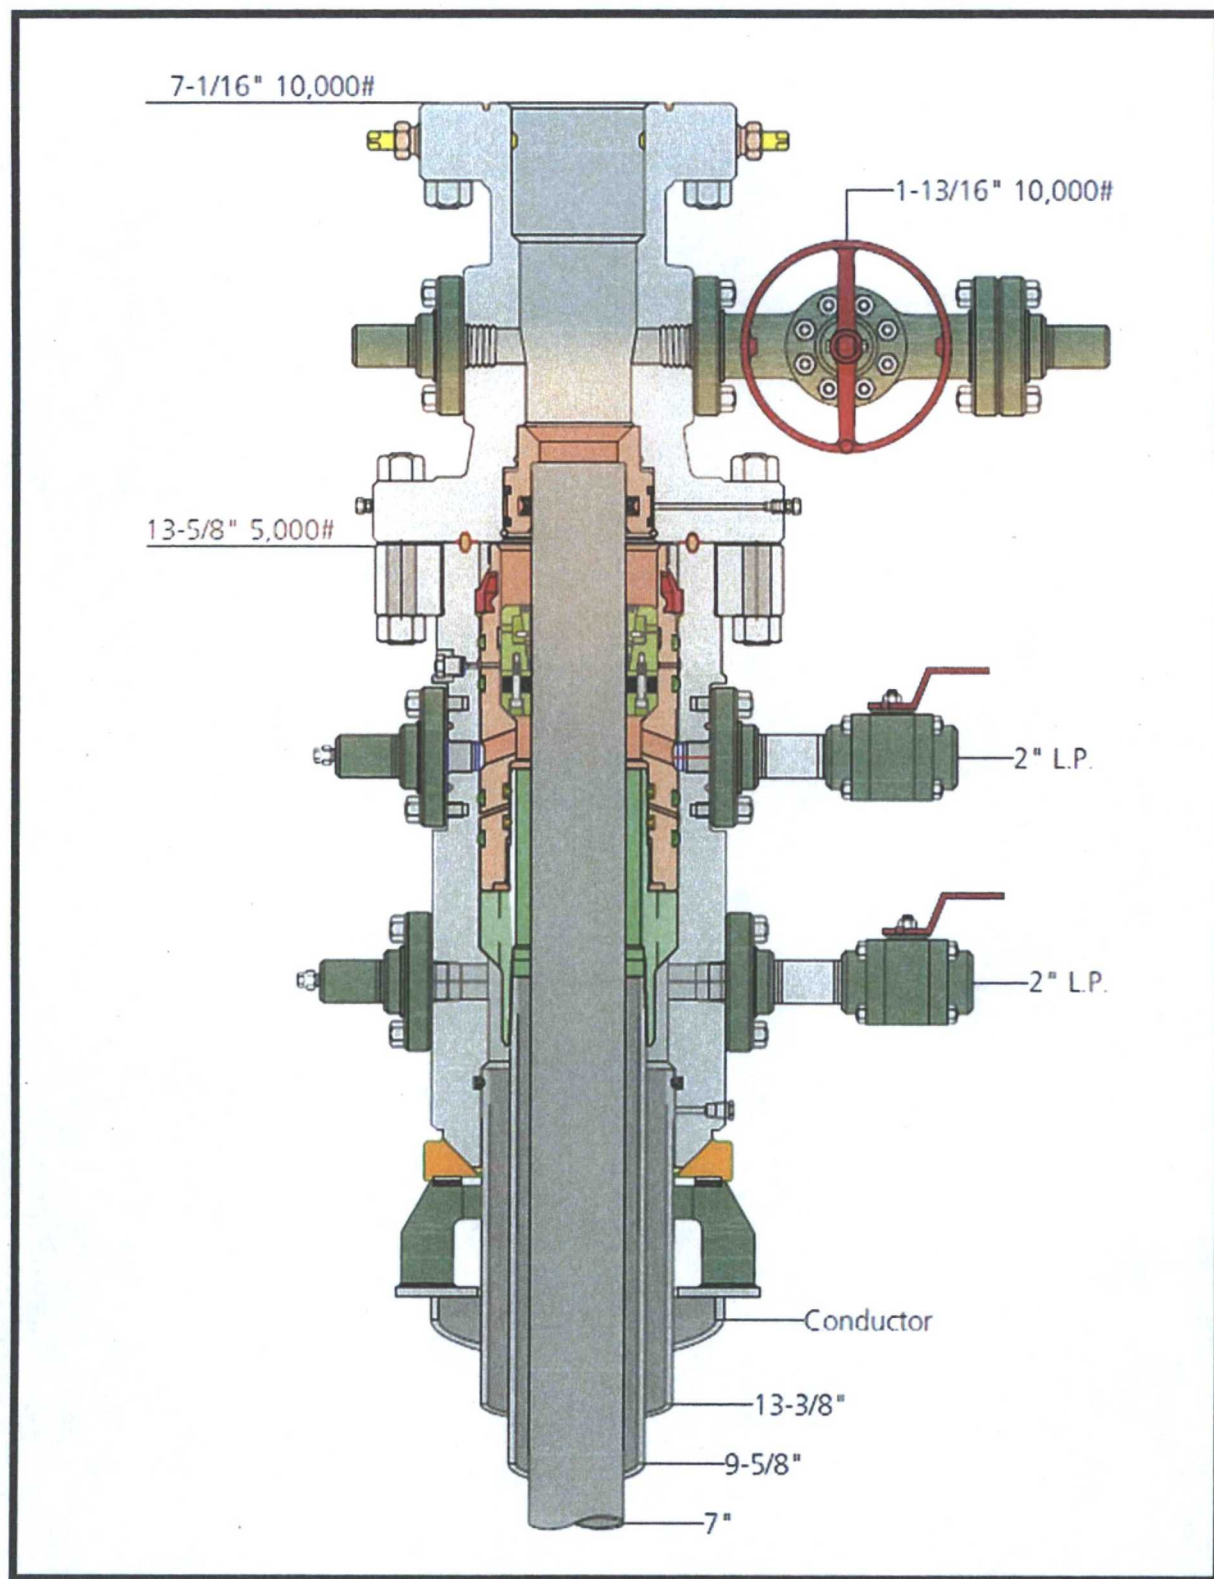

ENDURANCE RESOURCES LLC
RIG LOCATION LAYOUT & H2S SAFETY EQUIPMENT LOCATION
WELL PADS 420' X 350'
NOTE: DRAWING NOT TO SCALE

