

District I  
1625 N. French Dr., Hobbs, NM 88240  
Phone: (575) 393-6161 Fax: (575) 393-0720  
District II  
811 S. First St., Artesia, NM 88210  
Phone: (575) 748-1283 Fax: (575) 748-9720  
District III  
1000 Rio Brazos Road, Aztec, NM 87410  
Phone: (505) 334-6178 Fax: (505) 334-6170  
District IV  
1220 S. St. Francis Dr., Sante Fe, NM 87505  
Phone: (505) 476-3460 Fax: (505) 476-3462

State of New Mexico  
Energy, Minerals & Natural Resources  
Department  
OIL CONSERVATION DIVISION  
1220 South St. Francis Dr.  
Sante Fe, NM 87505

FORM C-102  
Revised August 1, 2011  
Submit one copy to appropriate  
District Office

AMENDED REPORT

WELL LOCATION AND ACREAGE DEDICATION PLAT

|   |  |  |  |  |                                   |
|---|--|--|--|--|-----------------------------------|
| <sup>1</sup> API Number<br>30-025-42568 |  | <sup>2</sup> Pool Code<br>98094                        |  | <sup>3</sup> Pool Name<br>WC-025 G-09 S253336D; Upper Wolfcamp |                                   |
| <sup>4</sup> Property Code<br>37858     |  | <sup>5</sup> Property Name<br>LOMAS ROJAS 26 STATE COM |  |  | <sup>6</sup> Well Number<br>#701H |
| <sup>7</sup> GRID No.<br>7377           |  | <sup>8</sup> Operator Name<br>EOG RESOURCES, INC.      |  |  | <sup>9</sup> Elevation<br>3336'   |


<sup>10</sup>Surface Location

| UL or lot no. | Section | Township | Range | Lot Idn | Feet from the | North/South line | Feet from the | East/West line | County |
|---------------|---------|----------|-------|---------|---------------|------------------|---------------|----------------|--------|
| A             | 26      | 25-S     | 33-E  | -       | 721'          | NORTH            | 927'          | EAST           | LEA    |

| UL or lot no. | Section | Township | Range | Lot Idn | Feet from the | North/South line | Feet from the | East/West line | County |
|---------------|---------|----------|-------|---------|---------------|------------------|---------------|----------------|--------|
| P             | 26      | 25-S     | 33-E  | -       | 230'          | SOUTH            | 330'          | EAST           | LEA    |

|                                      |                               |                                  |                                    |             |
|--------------------------------------|-------------------------------|----------------------------------|------------------------------------|-------------|
| <sup>12</sup> Dedicated Acres<br>640 | <sup>13</sup> Joint or Infill | <sup>14</sup> Consolidation Code | <sup>15</sup> Order No.<br>R-14224 | FEB 27 2017 |
|--------------------------------------|-------------------------------|----------------------------------|------------------------------------|-------------|

No allowable will be assigned to this completion until all interests have been consolidated or a non-standard unit has been approved by the division.

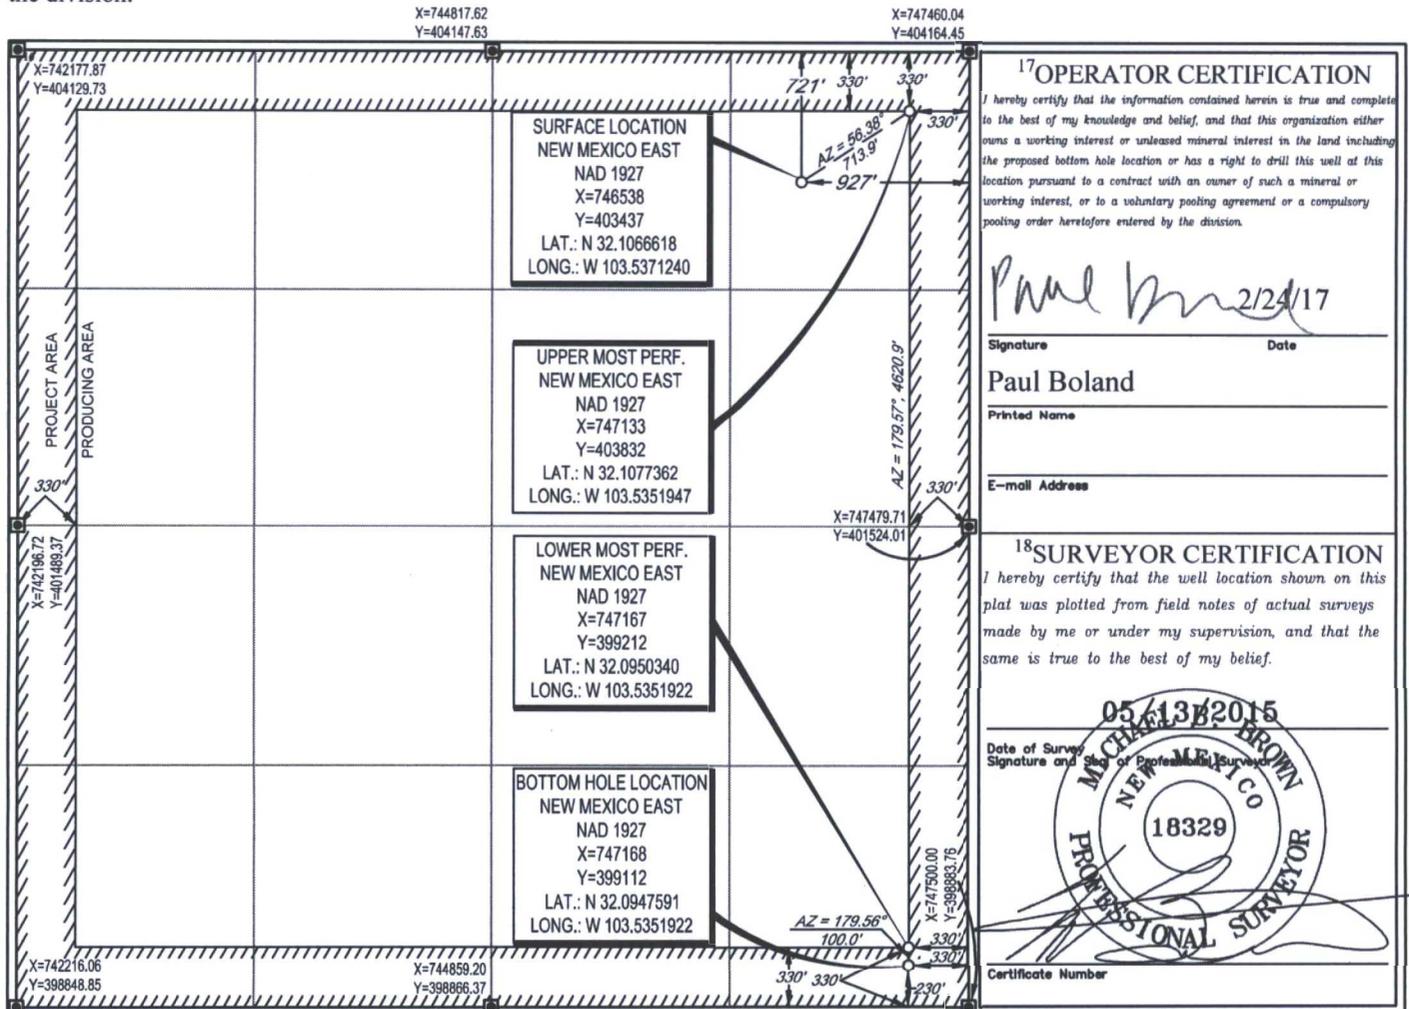

**17 OPERATOR CERTIFICATION**  
I hereby certify that the information contained herein is true and complete to the best of my knowledge and belief, and that this organization either owns a working interest or unleased mineral interest in the land including the proposed bottom hole location or has a right to drill this well at this location pursuant to a contract with an owner of such a mineral or working interest, or to a voluntary pooling agreement or a compulsory pooling order heretofore entered by the division.

*Paul Boland* 2/24/17  
Signature Date

Paul Boland  
Printed Name

E-mail Address

**18 SURVEYOR CERTIFICATION**  
I hereby certify that the well location shown on this plat was plotted from field notes of actual surveys made by me or under my supervision, and that the same is true to the best of my belief.

05/13/2015  
Date of Survey  
Signature and Seal of Professional Surveyor



Certificate Number