


SECTION 29, TOWNSHIP 25 SOUTH, RANGE 32 EAST, N.M.P.M.
LEA COUNTY, STATE OF NEW MEXICO
SITE MAP

NOTE: LATITUDE AND LONGITUDE COORDINATES ARE SHOWN USING THE NORTH AMERICAN DATUM OF 1983 (NAD83). LISTED NEW MEXICO STATE PLANE EAST COORDINATES ARE GRID (NAD83). BASIS OF BEARING AND DISTANCES USED ARE NEW MEXICO STATE PLANE EAST COORDINATES MODIFIED TO THE SURFACE.

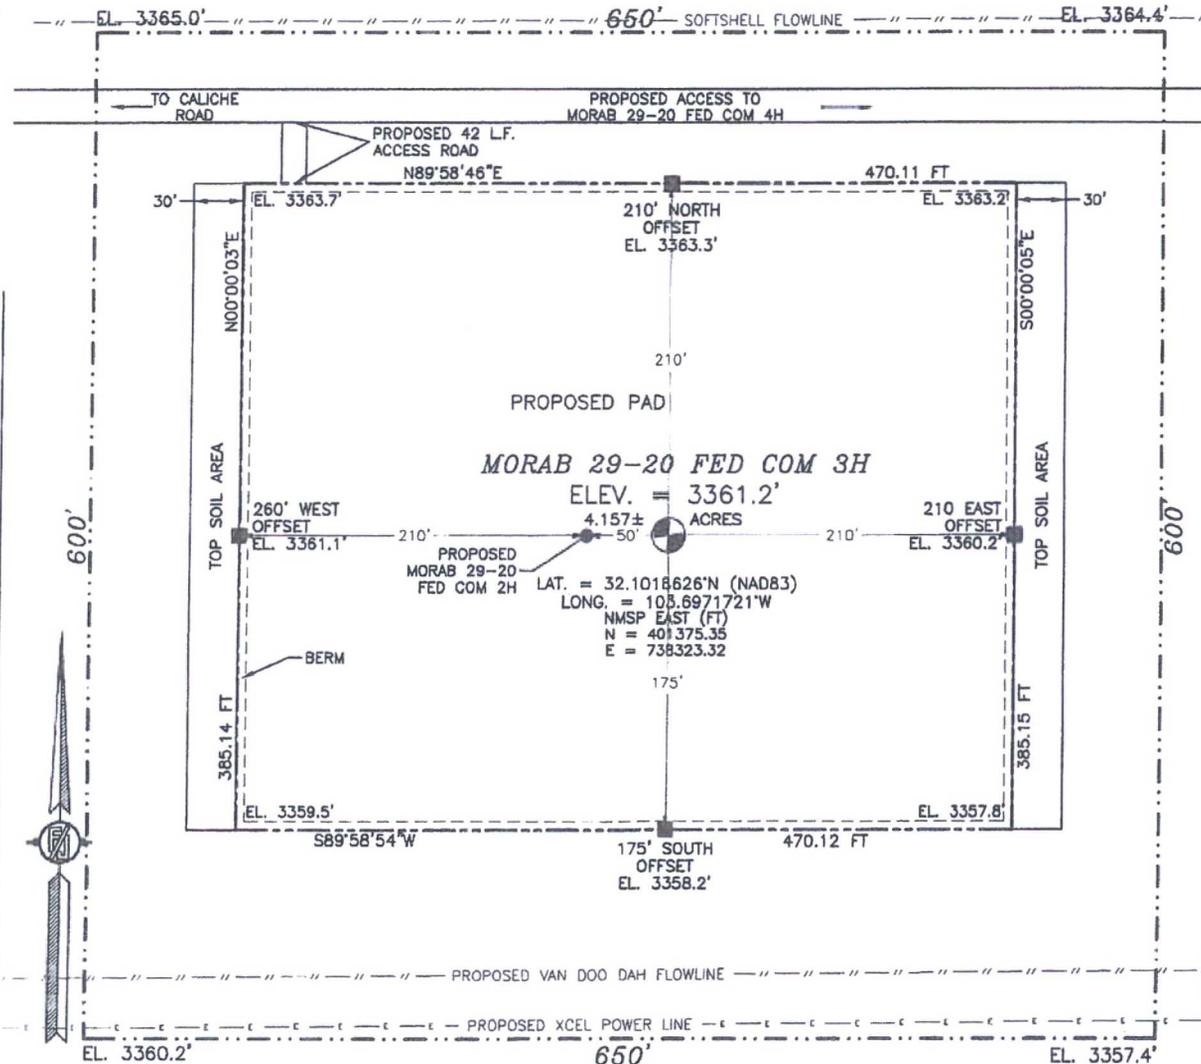

SCALE 1" = 100'
DIRECTIONS TO LOCATION
FROM THE INTERSECTION OF STATE HWY #128 AND COUNTY ROAD #1 (ORLA HWY) GO SOUTH ON COUNTY ROAD #1 APPROX. 6.2 MILES TO MONSANTO ROAD TURN RIGHT (WEST) ON MONSANTO ROAD GO WEST APPROX. 2.1 MILES. TURN LEFT (SOUTH) GO SOUTH APPROX. 1.5 MILES TO A PROPOSED ROAD LATH ON LEFT (EAST) SIDE. FOLLOW ROAD LATH EAST APPROX. 0.5 MILE TO LOCATION ON RIGHT (SOUTH).


DEVON ENERGY PRODUCTION COMPANY, L.P.
MORAB 29-20 FED COM 3H
LOCATED 2455 FT. FROM THE NORTH LINE
AND 2642 FT. FROM THE EAST LINE OF
SECTION 29, TOWNSHIP 25 SOUTH,
RANGE 32 EAST, N.M.P.M.
LEA COUNTY, STATE OF NEW MEXICO

MAY 4, 2016

SURVEY NO. 3991A

MADRON SURVEYING, INC. 301 SOUTH CANAL (575) 234-3341 CARLSBAD, NEW MEXICO

SECTION 29, TOWNSHIP 25 SOUTH, RANGE 32 EAST, N.M.P.M.
LEA COUNTY, STATE OF NEW MEXICO
LOCATION VERIFICATION MAP

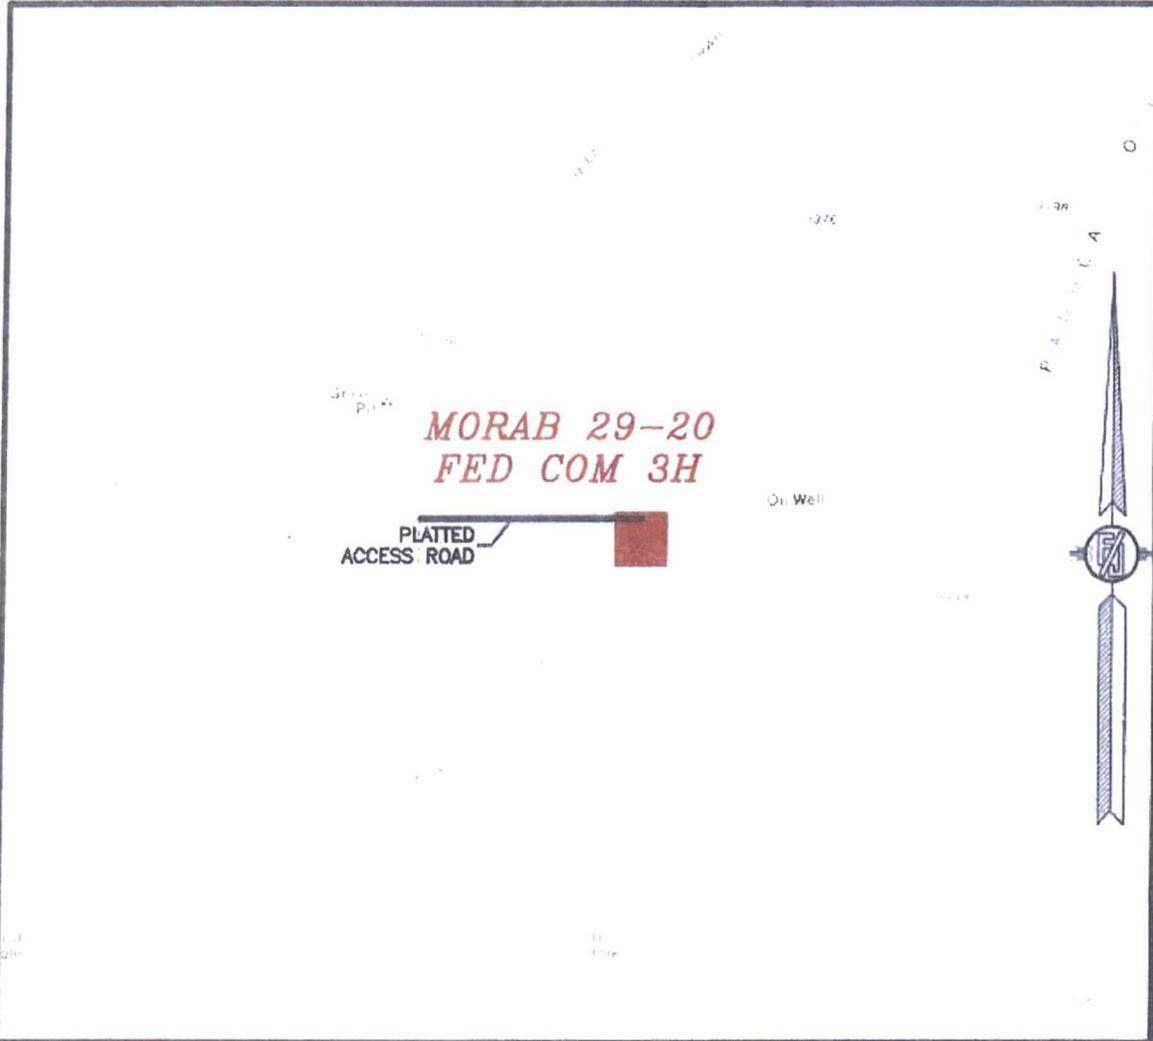

USGS QUAD MAP:
PADUCA BREAKS WEST

NOT TO SCALE


DEVON ENERGY PRODUCTION COMPANY, L.P.
MORAB 29-20 FED COM 3H
LOCATED 2455 FT. FROM THE NORTH LINE
AND 2642 FT. FROM THE EAST LINE OF
SECTION 29, TOWNSHIP 25 SOUTH,
RANGE 32 EAST, N.M.P.M.
LEA COUNTY, STATE OF NEW MEXICO

MAY 4, 2016

SURVEY NO. 3991A

MADRON SURVEYING, INC. 301 SOUTH CANAL CARLSBAD, NEW MEXICO
(575) 234-3341

SECTION 29, TOWNSHIP 25 SOUTH, RANGE 32 EAST, N.M.P.M.
 LEA COUNTY, STATE OF NEW MEXICO
 VICINITY MAP

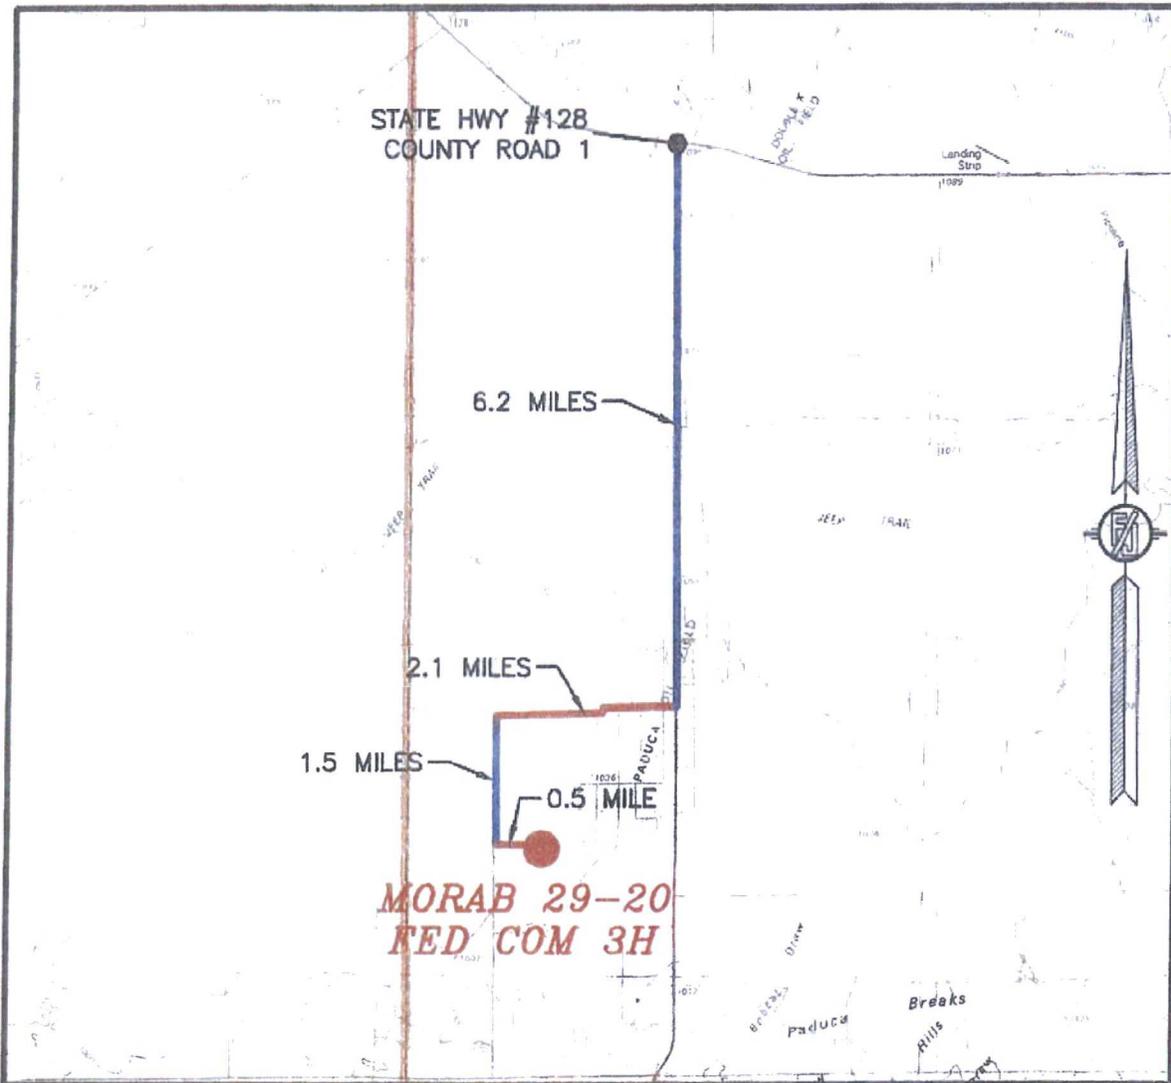

DISTANCES IN MILES

NOT TO SCALE

DIRECTIONS TO LOCATION

FROM THE INTERSECTION OF STATE HWY #128 AND COUNTY ROAD #1 (ORLA HWY) GO SOUTH ON COUNTY ROAD #1 APPROX. 6.2 MILES TO MONSANTO ROAD TURN RIGHT (WEST) ON MONSANTO ROAD GO WEST APPROX. 2.1 MILES. TURN LEFT (SOUTH) GO SOUTH APPROX. 1.5 MILES TO A PROPOSED ROAD LATH ON LEFT (EAST) SIDE. FOLLOW ROAD LATH EAST APPROX. 0.5 MILE TO LOCATION ON RIGHT (SOUTH).

DEVON ENERGY PRODUCTION COMPANY, L.P.

MORAB 29-20 FED COM 3H

LOCATED 2455 FT. FROM THE NORTH LINE
 AND 2642 FT. FROM THE EAST LINE OF
 SECTION 29, TOWNSHIP 25 SOUTH,
 RANGE 32 EAST, N.M.P.M.
 LEA COUNTY, STATE OF NEW MEXICO

MAY 4, 2016

SURVEY NO. 3991A

MADRON SURVEYING, INC. 301 SOUTH CANAL CARLSBAD, NEW MEXICO
 (575) 234-3341

SECTION 29, TOWNSHIP 25 SOUTH, RANGE 32 EAST, N.M.P.M.
LEA COUNTY, STATE OF NEW MEXICO
AERIAL PHOTO



NOT TO SCALE
AERIAL PHOTO:
GOOGLE EARTH
APR. 2013


DEVON ENERGY PRODUCTION COMPANY, L.P.
MORAB 29-20 FED COM 3H
LOCATED 2455 FT. FROM THE NORTH LINE
AND 2642 FT. FROM THE EAST LINE OF
SECTION 29, TOWNSHIP 25 SOUTH,
RANGE 32 EAST, N.M.P.M.
LEA COUNTY, STATE OF NEW MEXICO

MAY 4, 2016

SURVEY NO. 3991A

MADRON SURVEYING, INC. 301 SOUTH CANAL (575) 234-3341 CARLSBAD, NEW MEXICO

SECTION 29, TOWNSHIP 25 SOUTH, RANGE 32 EAST, N.M.P.M.
LEA COUNTY, STATE OF NEW MEXICO
AERIAL ACCESS ROUTE MAP

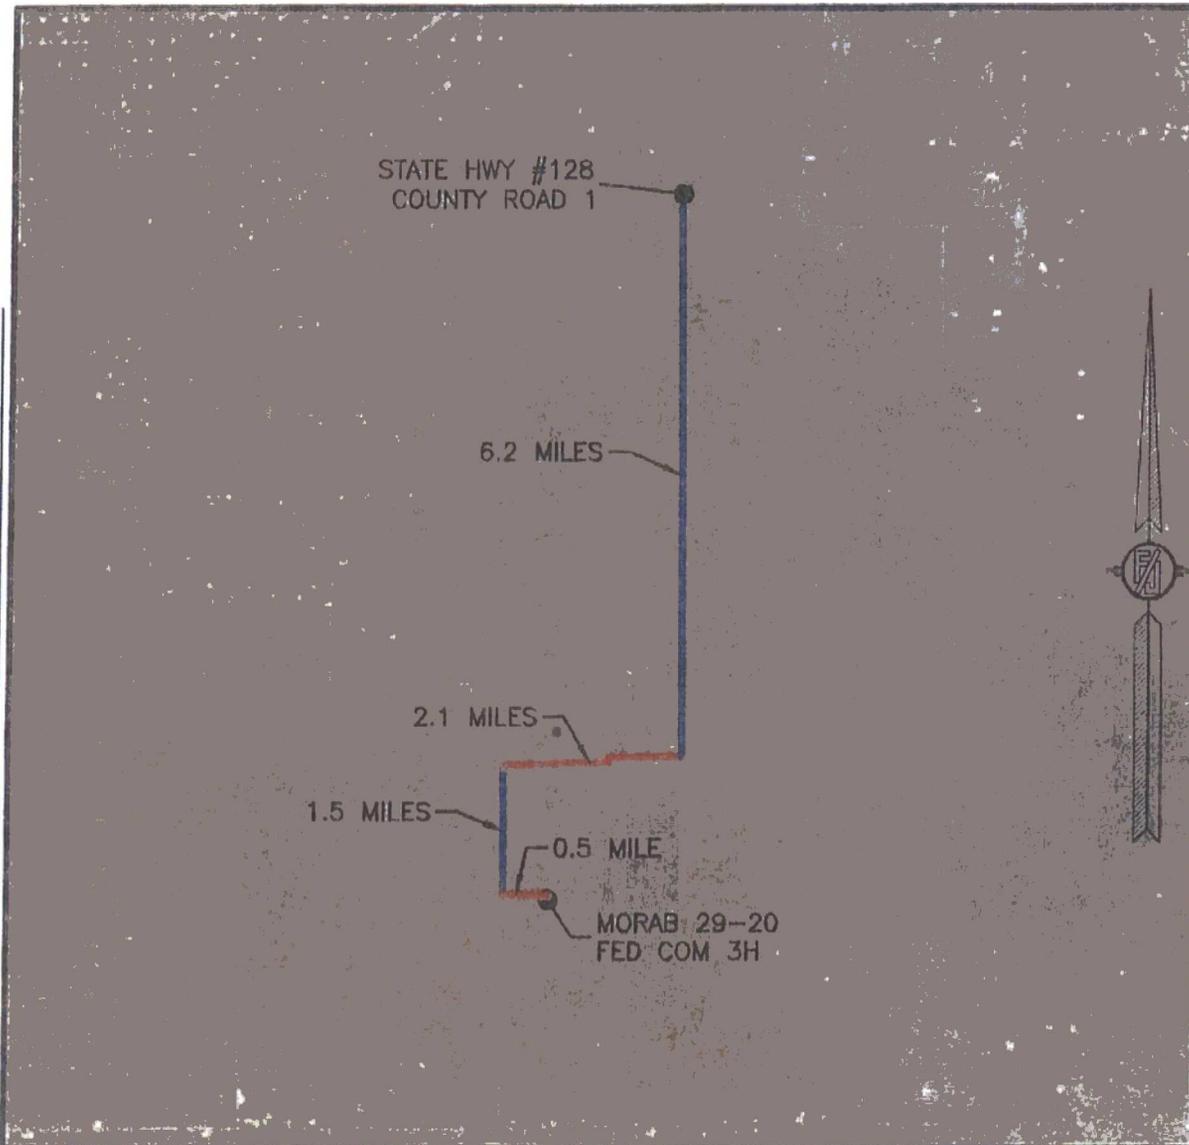

NOT TO SCALE
AERIAL PHOTO:
GOOGLE EARTH
APR. 2013


DEVON ENERGY PRODUCTION COMPANY, L.P.
MORAB 29-20 FED COM 3H
LOCATED 2455 FT. FROM THE NORTH LINE
AND 2642 FT. FROM THE EAST LINE OF
SECTION 29, TOWNSHIP 25 SOUTH,
RANGE 32 EAST, N.M.P.M.
LEA COUNTY, STATE OF NEW MEXICO

MAY 4, 2016

SURVEY NO. 3991A

MADRON SURVEYING, INC. 301 SOUTH CANAL CARLSBAD, NEW MEXICO
(575) 234-3341

SECTION 29, TOWNSHIP 25 SOUTH, RANGE 32 EAST, N.M.P.M.
LEA COUNTY, STATE OF NEW MEXICO
AERIAL ACCESS ROUTE MAP

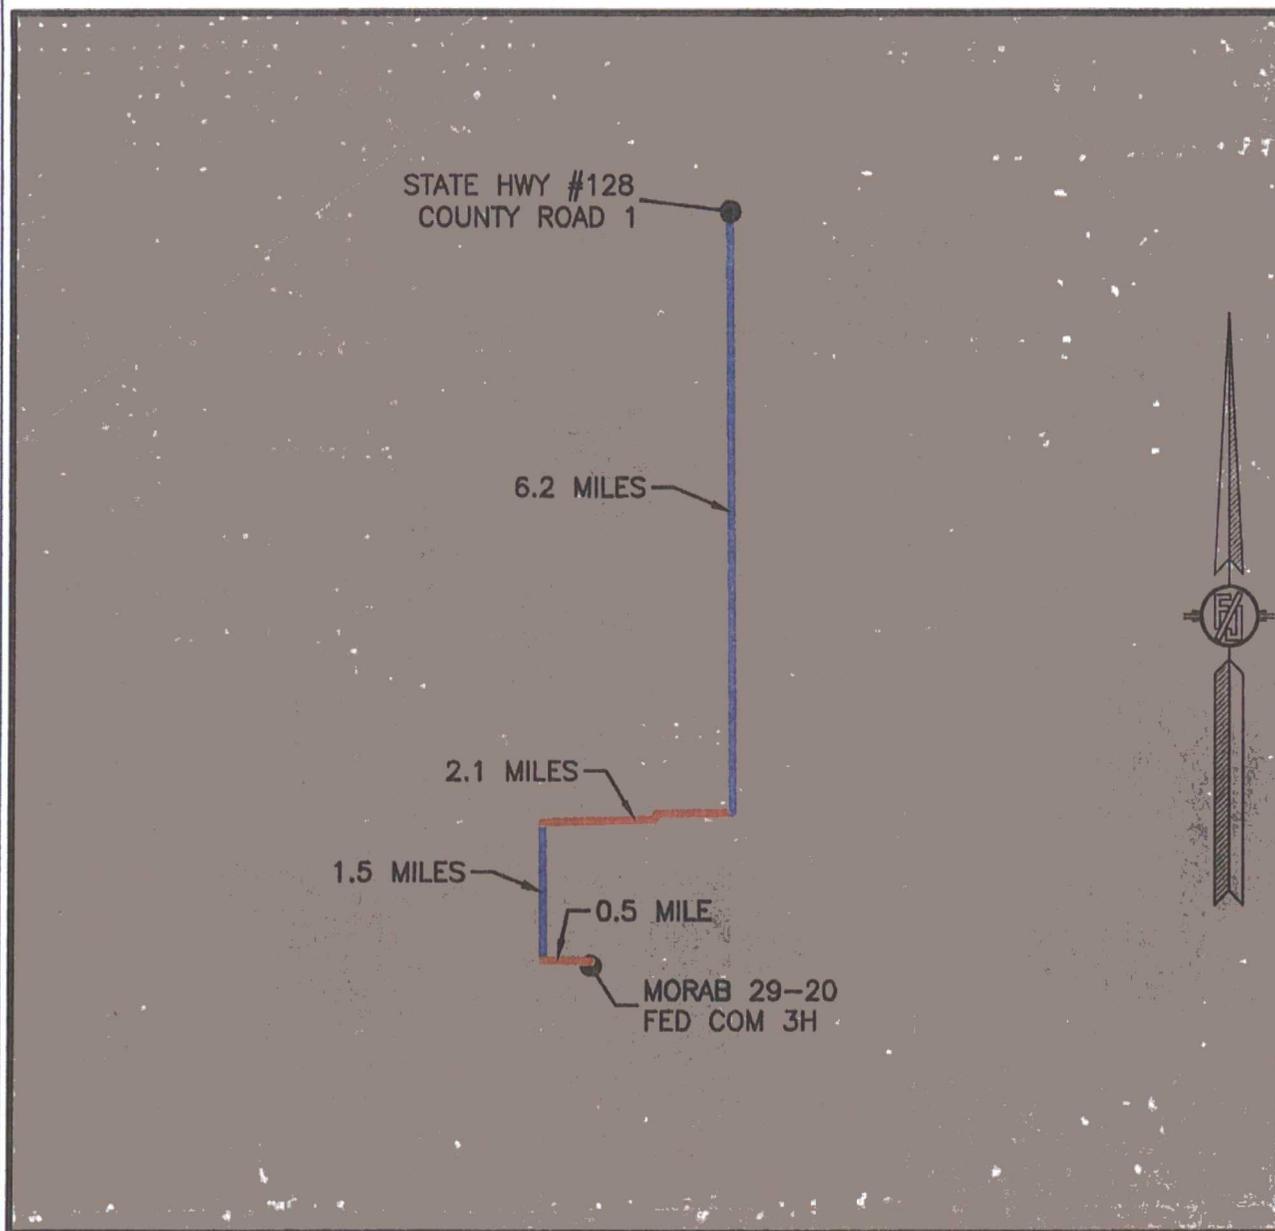

NOT TO SCALE
AERIAL PHOTO:
GOOGLE EARTH
APR. 2013

DEVON ENERGY PRODUCTION COMPANY, L.P.
MORAB 29-20 FED COM 3H
LOCATED 2455 FT. FROM THE NORTH LINE
AND 2642 FT. FROM THE EAST LINE OF
SECTION 29, TOWNSHIP 25 SOUTH,
RANGE 32 EAST, N.M.P.M.
LEA COUNTY, STATE OF NEW MEXICO

MAY 4, 2016


SURVEY NO. 3991A

MADRON SURVEYING, INC. 301 SOUTH CANAL (575) 234-3341 CARLSBAD, NEW MEXICO

ACCESS ROAD PLAT

ACCESS ROAD FOR MORAB 29 FED COM 1H & MORAB 29-20 FED COM 2H, 3H, & 4H

DEVON ENERGY PRODUCTION COMPANY, L.P.
 CENTERLINE SURVEY OF AN ACCESS ROAD CROSSING
 SECTION 30, TOWNSHIP 25 SOUTH, RANGE 32 EAST, N.M.P.M.
 LEA COUNTY, STATE OF NEW MEXICO
 SEPTEMBER 22, 2016

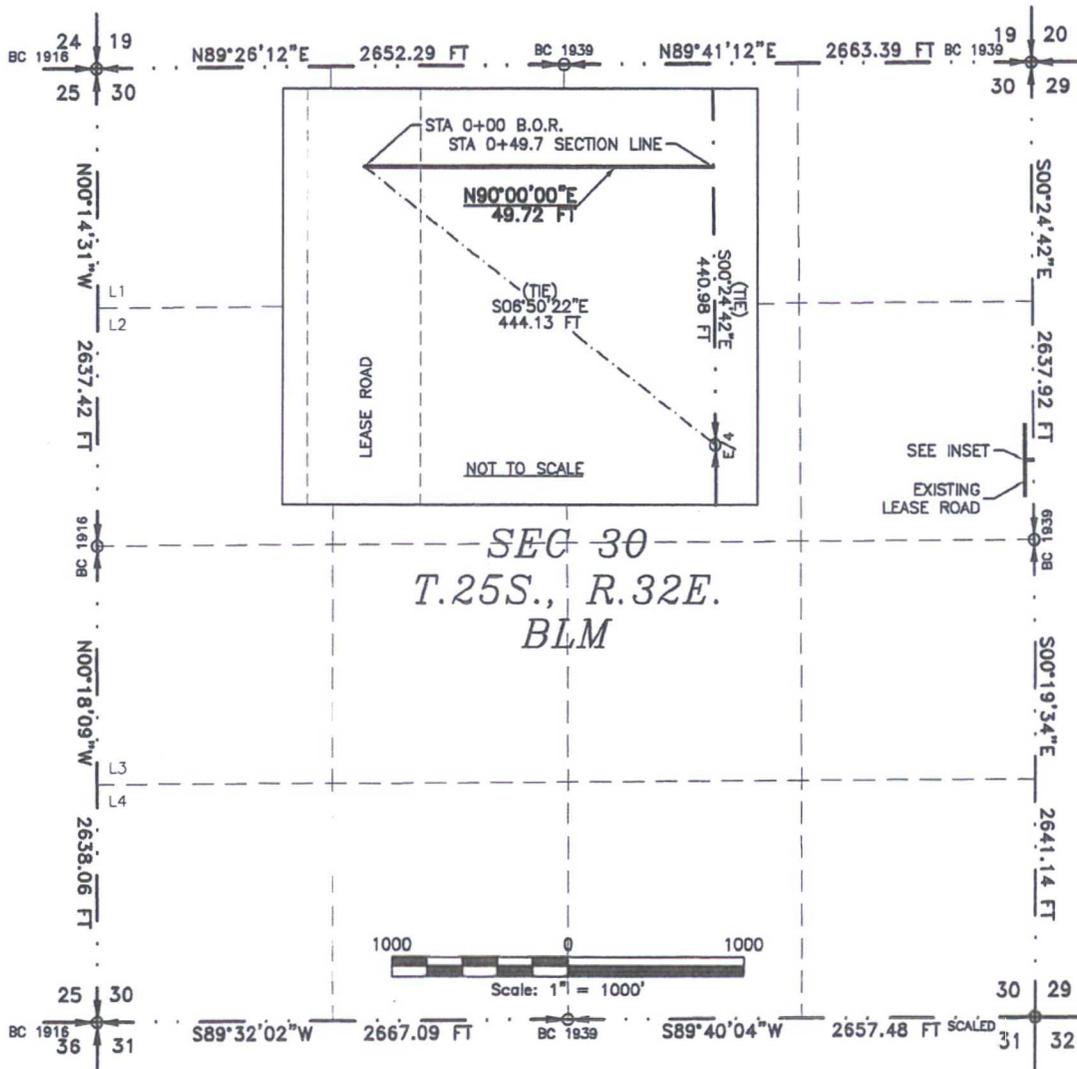

SEC 30
 T.25S., R.32E.
 BLM

SEE NEXT SHEET (2-6) FOR DESCRIPTION

SURVEYOR CERTIFICATE

I, FILMON F. JARAMILLO, A NEW MEXICO PROFESSIONAL SURVEYOR NO. 12797, HEREBY CERTIFY THAT I HAVE CONDUCTED AND AM RESPONSIBLE FOR THIS SURVEY, THAT THIS SURVEY IS TRUE AND CORRECT TO THE BEST OF MY KNOWLEDGE AND BELIEF, AND THAT THIS SURVEY AND PLAT MEET THE MINIMUM STANDARDS FOR LAND SURVEYING IN THE STATE OF NEW MEXICO.

IN WITNESS WHEREOF, THIS CERTIFICATE IS EXECUTED AT CARLSBAD, NEW MEXICO, THIS 22 DAY OF SEPTEMBER, 2016

FILMON F. JARAMILLO PLS. 12797
 MADRON SURVEYING, INC.
 301 SOUTH CANAL
 CARLSBAD, NEW MEXICO 88220
 Phone (575) 234-3341

GENERAL NOTES

- 1.) THE INTENT OF THIS ROUTE SURVEY IS TO ACQUIRE AN EASEMENT.
- 2.) BASIS OF BEARING IS NMSP EAST MODIFIED TO SURFACE COORDINATES.

SHEET: 1-6

MADRON SURVEYING, INC. CARLSBAD, NEW MEXICO

SURVEY NO. 4042A

ACCESS ROAD PLAT

ACCESS ROAD FOR MORAB 29 FED COM 1H & MORAB 29-20 FED COM 2H, 3H, & 4H

**DEVON ENERGY PRODUCTION COMPANY, L.P.
CENTERLINE SURVEY OF AN ACCESS ROAD CROSSING
SECTION 30, TOWNSHIP 25 SOUTH, RANGE 32 EAST, N.M.P.M.
LEA COUNTY, STATE OF NEW MEXICO
SEPTEMBER 22, 2016**

DESCRIPTION

A STRIP OF LAND 20 FEET WIDE CROSSING BUREAU OF LAND MANAGEMENT LAND IN SECTION 30, TOWNSHIP 25 SOUTH, RANGE 32 EAST, N.M.P.M., LEA COUNTY, STATE OF NEW MEXICO AND BEING 10 FEET EACH SIDE OF THE FOLLOWING DESCRIBED CENTERLINE SURVEY:

BEGINNING AT A POINT WITHIN THE SE/4 NE/4 OF SAID SECTION 30, TOWNSHIP 25 SOUTH, RANGE 32 EAST, N.M.P.M., WHENCE THE EAST QUARTER CORNER OF SAID SECTION 30, TOWNSHIP 25 SOUTH, RANGE 32 EAST, N.M.P.M. BEARS S06°50'22"E, A DISTANCE OF 444.13 FEET;
THENCE N90°00'00"E A DISTANCE OF 49.72 FEET THE TERMINUS OF THIS CENTERLINE SURVEY, WHENCE THE EAST QUARTER CORNER OF SAID SECTION 30, TOWNSHIP 25 SOUTH, RANGE 32 EAST, N.M.P.M. BEARS S00°24'42"E, A DISTANCE OF 440.98 FEET;

SAID STRIP OF LAND BEING 49.72 FEET OR 3.01 RODS IN LENGTH, CONTAINING 0.023 ACRES MORE OR LESS AND BEING ALLOCATED BY FORTIES AS FOLLOWS:

SE/4 NE/4 49.72 L.F. 3.01 RODS 0.023 ACRES

GENERAL NOTES

- 1.) THE INTENT OF THIS ROUTE SURVEY IS TO ACQUIRE AN EASEMENT.
- 2.) BASIS OF BEARING IS NMSP EAST MODIFIED TO SURFACE COORDINATES.

SURVEYOR CERTIFICATE

I, FILIMON F. JARAMILLO, A NEW MEXICO PROFESSIONAL SURVEYOR NO. 12797, HEREBY CERTIFY THAT I HAVE CONDUCTED AND AM RESPONSIBLE FOR THIS SURVEY, THAT THIS SURVEY IS TRUE AND CORRECT TO THE BEST OF MY KNOWLEDGE AND BELIEF, AND THAT THIS SURVEY AND PLAT MEET THE MINIMUM STANDARDS FOR LAND SURVEYING IN THE STATE OF NEW MEXICO.

IN WITNESS WHEREOF, THIS CERTIFICATE IS EXECUTED AT CARLSBAD, NEW MEXICO, THIS 22 DAY OF SEPTEMBER 2016

Filimon F. Jaramillo

 FILIMON F. JARAMILLO, PLS. 12797
 301 SOUTH CANAL
 (575) 234-3341

MADRON SURVEYING, INC.
301 SOUTH CANAL
CARLSBAD, NEW MEXICO 88220
Phone (575) 234-3341

SHEET: 2-6


MADRON SURVEYING, INC. CARLSBAD, NEW MEXICO

SURVEY NO. 4042A

ACCESS ROAD PLAT

ACCESS ROAD FOR MORAB 29 FED COM 1H & MORAB 29-20 FED COM 2H, 3H, & 4H

DEVON ENERGY PRODUCTION COMPANY, L.P.
 CENTERLINE SURVEY OF AN ACCESS ROAD CROSSING
 SECTION 29, TOWNSHIP 25 SOUTH, RANGE 32 EAST, N.M.P.M.
 LEA COUNTY, STATE OF NEW MEXICO
 SEPTEMBER 22, 2016

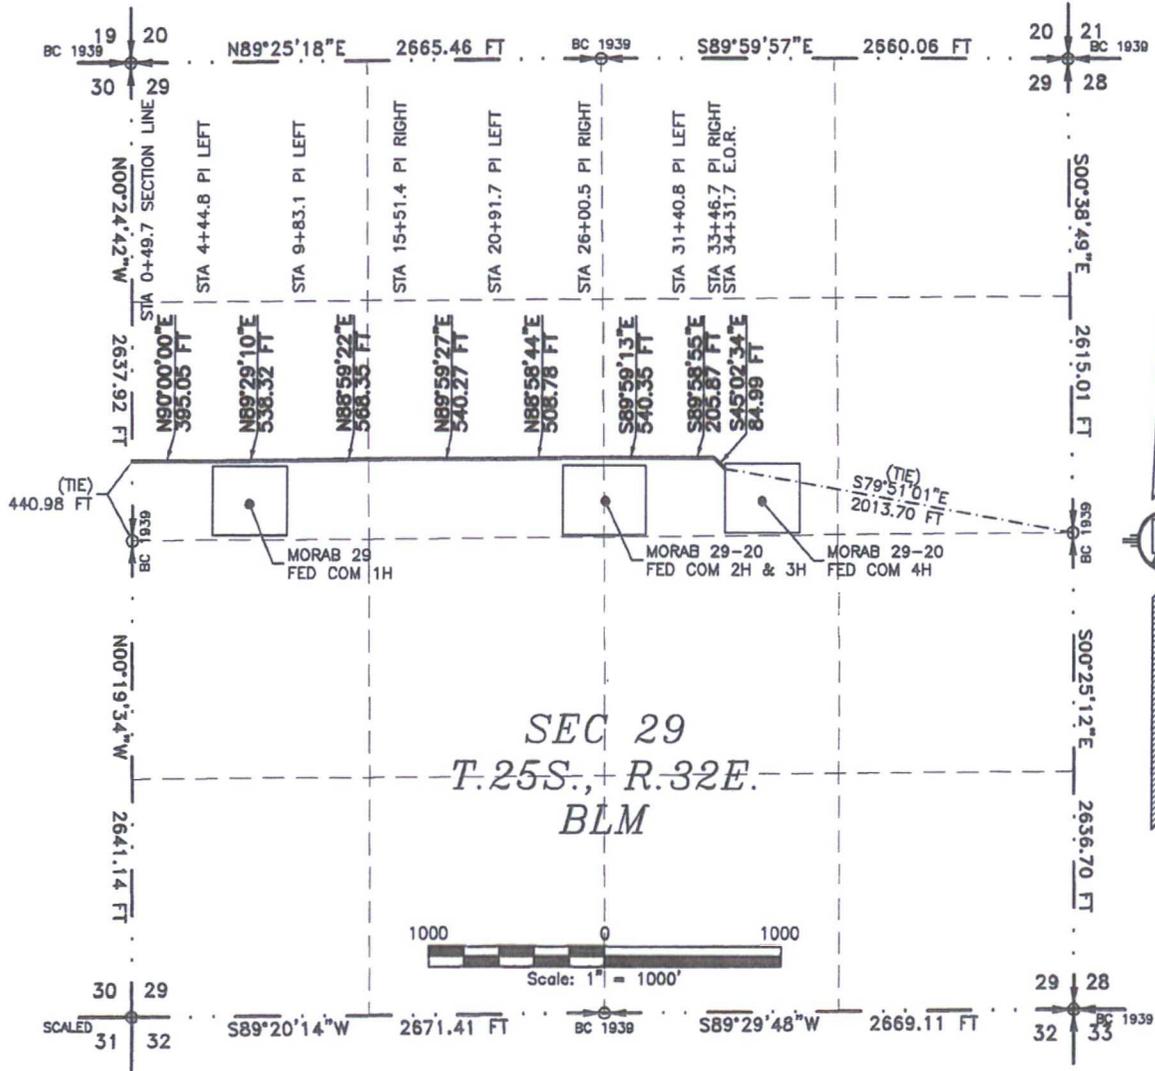

SEE NEXT SHEET (4-6) FOR DESCRIPTION

SURVEYOR CERTIFICATE

I, FILIMON F. JARAMILLO, A NEW MEXICO PROFESSIONAL SURVEYOR NO. 12797, HEREBY CERTIFY THAT I HAVE CONDUCTED AND AM RESPONSIBLE FOR THIS SURVEY, THAT THIS SURVEY IS TRUE AND CORRECT TO THE BEST OF MY KNOWLEDGE AND BELIEF, AND THAT THIS SURVEY AND PLAT MEET THE MINIMUM STANDARDS FOR LAND SURVEYING IN THE STATE OF NEW MEXICO.

IN WITNESS WHEREOF, THIS CERTIFICATE IS EXECUTED AT CARLSBAD, NEW MEXICO, THIS 22ND DAY OF SEPTEMBER, 2016

FILIMON F. JARAMILLO, PLS. 12797
 MADRON SURVEYING, INC.
 301 SOUTH CANAL
 CARLSBAD, NEW MEXICO 88220
 Phone (575) 234-3341

GENERAL NOTES

- 1.) THE INTENT OF THIS ROUTE SURVEY IS TO ACQUIRE AN EASEMENT.
- 2.) BASIS OF BEARING IS NMSP EAST MODIFIED TO SURFACE COORDINATES.

SHEET: 3-6

MADRON SURVEYING, INC. CARLSBAD, NEW MEXICO

SURVEY NO. 4042A

ACCESS ROAD PLAT

ACCESS ROAD FOR MORAB 29 FED COM 1H & MORAB 29-20 FED COM 2H, 3H, & 4H

**DEVON ENERGY PRODUCTION COMPANY, L.P.
CENTERLINE SURVEY OF AN ACCESS ROAD CROSSING
SECTION 29, TOWNSHIP 25 SOUTH, RANGE 32 EAST, N.M.P.M.
LEA COUNTY, STATE OF NEW MEXICO
SEPTEMBER 22, 2016**

DESCRIPTION

A STRIP OF LAND 20 FEET WIDE CROSSING BUREAU OF LAND MANAGEMENT LAND IN SECTION 29, TOWNSHIP 25 SOUTH, RANGE 32 EAST, N.M.P.M., LEA COUNTY, STATE OF NEW MEXICO AND BEING 10 FEET EACH SIDE OF THE FOLLOWING DESCRIBED CENTERLINE SURVEY:

BEGINNING AT A POINT WITHIN THE SW/4 NW/4 OF SAID SECTION 29, TOWNSHIP 25 SOUTH, RANGE 32 EAST, N.M.P.M., WHENCE THE WEST QUARTER CORNER OF SAID SECTION 29, TOWNSHIP 25 SOUTH, RANGE 32 EAST, N.M.P.M. BEARS S00°24'42"E, A DISTANCE OF 440.98 FEET;
THENCE N90°00'00"E A DISTANCE OF 395.05 FEET TO AN ANGLE POINT OF THE LINE HEREIN DESCRIBED;
THENCE N89°29'10"E A DISTANCE OF 538.32 FEET TO AN ANGLE POINT OF THE LINE HEREIN DESCRIBED;
THENCE N88°59'22"E A DISTANCE OF 568.35 FEET TO AN ANGLE POINT OF THE LINE HEREIN DESCRIBED;
THENCE N89°59'27"E A DISTANCE OF 540.27 FEET TO AN ANGLE POINT OF THE LINE HEREIN DESCRIBED;
THENCE N88°58'44"E A DISTANCE OF 508.78 FEET TO AN ANGLE POINT OF THE LINE HEREIN DESCRIBED;
THENCE S89°59'13"E A DISTANCE OF 540.35 FEET TO AN ANGLE POINT OF THE LINE HEREIN DESCRIBED;
THENCE S89°58'55"E A DISTANCE OF 205.87 FEET TO AN ANGLE POINT OF THE LINE HEREIN DESCRIBED;
THENCE S45°02'34"E A DISTANCE OF 84.99 FEET THE TERMINUS OF THIS CENTERLINE SURVEY, WHENCE THE EAST QUARTER CORNER OF SAID SECTION 29, TOWNSHIP 25 SOUTH, RANGE 32 EAST, N.M.P.M. BEARS S79°51'01"E, A DISTANCE OF 2013.70 FEET;

SAID STRIP OF LAND BEING 3381.98 FEET OR 204.97 RODS IN LENGTH, CONTAINING 1.553 ACRES MORE OR LESS AND BEING ALLOCATED BY FORTIES AS FOLLOWS:

SW/4 NW/4	1332.35 L.F.	80.75 RODS	0.612 ACRES
SE/4 NW/4	1334.02 L.F.	80.85 RODS	0.612 ACRES
SW/4 NE/4	715.61 L.F.	43.37 RODS	0.329 ACRES

SURVEYOR CERTIFICATE

I, FILIMON F. JARAMILLO, A NEW MEXICO PROFESSIONAL SURVEYOR NO. 12797, HEREBY CERTIFY THAT I HAVE CONDUCTED AND AM RESPONSIBLE FOR THIS SURVEY, THAT THIS SURVEY IS TRUE AND CORRECT TO THE BEST OF MY KNOWLEDGE AND BELIEF, AND THAT THIS SURVEY AND PLAT MEET THE MINIMUM STANDARDS FOR LAND SURVEYING IN THE STATE OF NEW MEXICO.

IN WITNESS WHEREOF, THIS CERTIFICATE IS EXECUTED AT CARLSBAD, NEW MEXICO, THIS 22 DAY OF SEPTEMBER 2016

FILIMON F. JARAMILLO PLS. 12797
301 SOUTH CANAL
(575) 234-3341

MADRON SURVEYING, INC.
301 SOUTH CANAL
CARLSBAD, NEW MEXICO 88220
Phone (575) 234-3341

SURVEY NO. 4042A

MADRON SURVEYING, INC. CARLSBAD, NEW MEXICO

GENERAL NOTES


- 1.) THE INTENT OF THIS ROUTE SURVEY IS TO ACQUIRE AN EASEMENT.
- 2.) BASIS OF BEARING IS NMSP EAST MODIFIED TO SURFACE COORDINATES.

SHEET: 4-6

ACCESS ROAD PLAT

ACCESS ROAD FOR MORAB 29 FED COM 1H & MORAB 29-20 FED COM 2H, 3H, & 4H

DEVON ENERGY PRODUCTION COMPANY, L.P.
CENTERLINE SURVEY OF AN ACCESS ROAD CROSSING
SECTIONS 30 & 29, TOWNSHIP 25 SOUTH, RANGE 32 EAST, N.M.P.M.
LEA COUNTY, STATE OF NEW MEXICO
SEPTEMBER 22, 2016

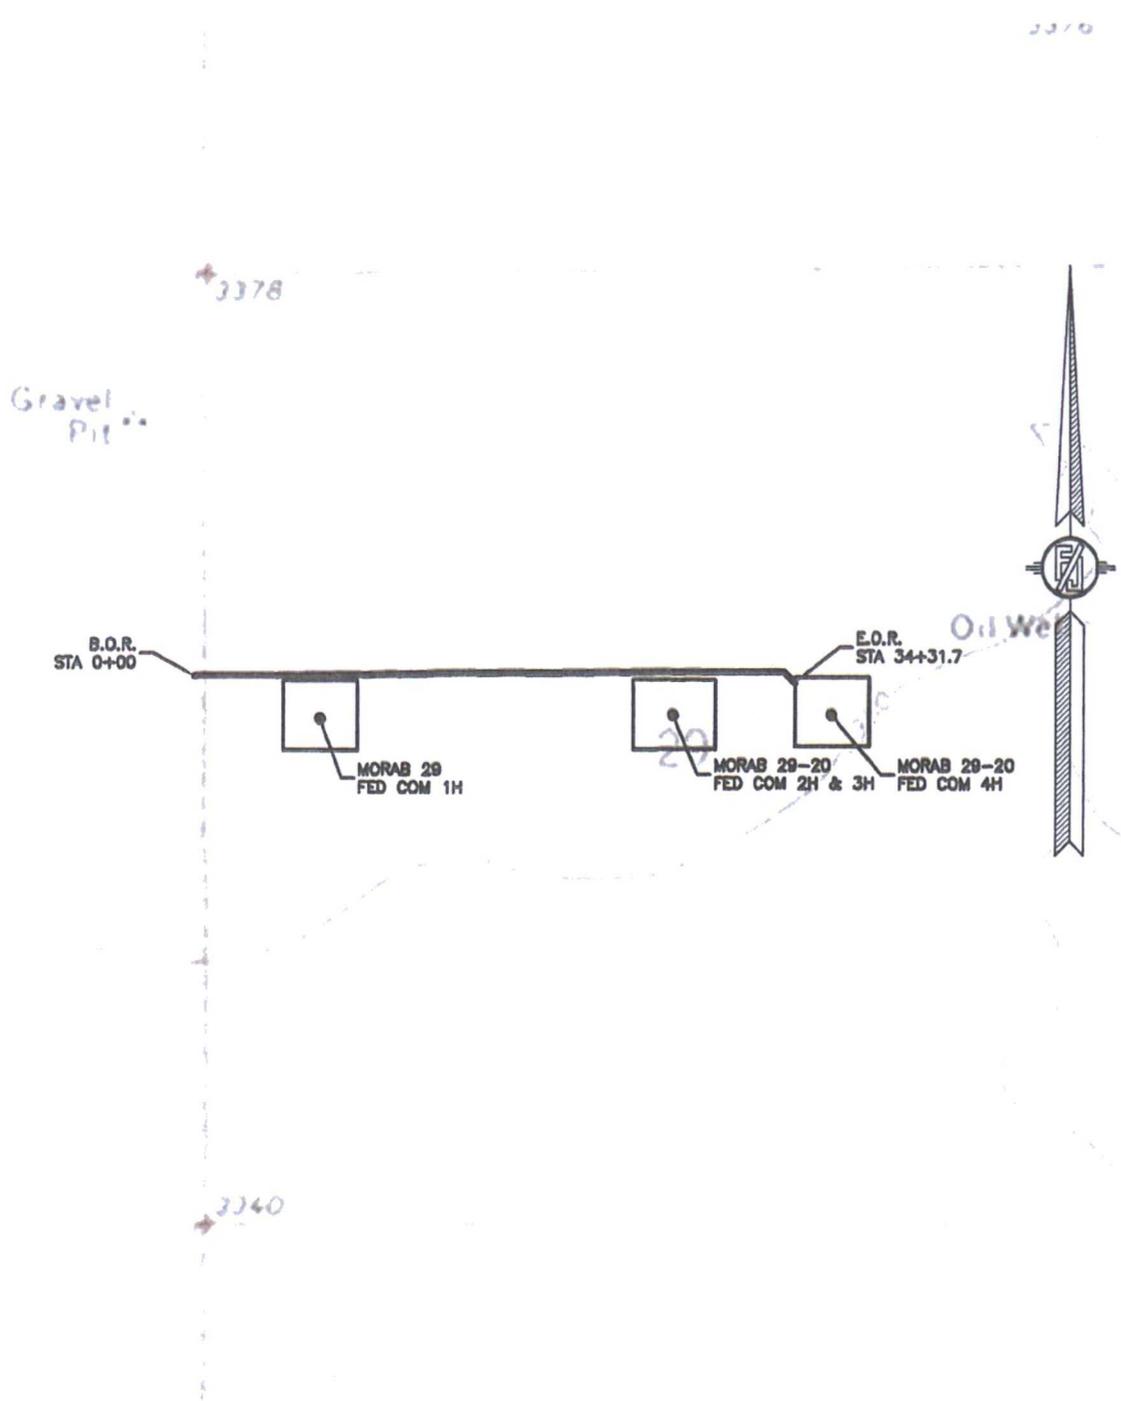

SHEET: 5-6

MADRON SURVEYING, INC. 301 SOUTH CANAL CARLSBAD, NEW MEXICO
(575) 234-3341

SURVEY NO. 4042A

ACCESS ROAD FLAT

ACCESS ROAD FOR MORAB 29 FED COM 1H & MORAB 29-20 FED COM 2H, 3H, & 4H


DEVON ENERGY PRODUCTION COMPANY, L.P.

CENTERLINE SURVEY OF AN ACCESS ROAD CROSSING

SECTIONS 30 & 29, TOWNSHIP 25 SOUTH, RANGE 32 EAST, N.M.P.M.

LEA COUNTY, STATE OF NEW MEXICO

SEPTEMBER 22, 2016

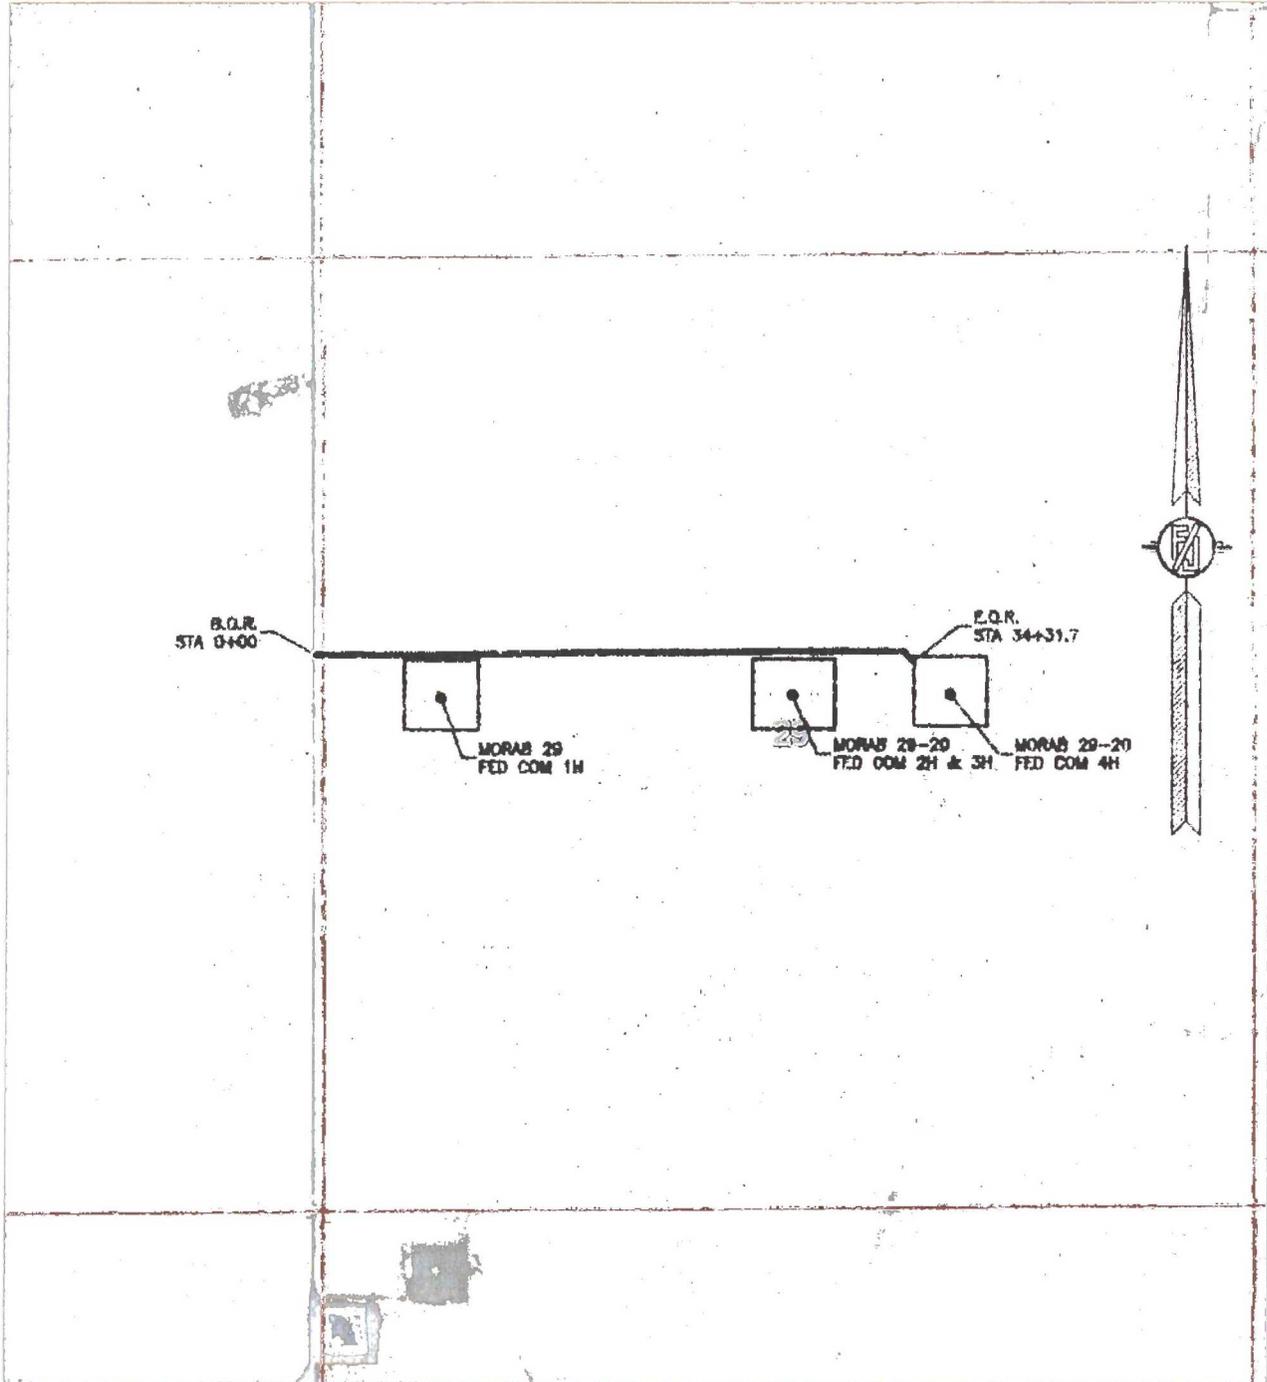

SHEET: 6-8

MADRON SURVEYING, INC. 301 SOUTH CANAL CARLSBAD, NEW MEXICO


SURVEY NO. 4042A

(575) 234-3341

ACCESS ROAD PLAT

ACCESS ROAD FOR MORAB 29 FED COM 1H & MORAB 29-20 FED COM 2H, 3H, & 4H

DEVON ENERGY PRODUCTION COMPANY, L.P.
 CENTERLINE SURVEY OF AN ACCESS ROAD CROSSING
 SECTION 30, TOWNSHIP 25 SOUTH, RANGE 32 EAST, N.M.P.M.
 LEA COUNTY, STATE OF NEW MEXICO
 SEPTEMBER 22, 2016

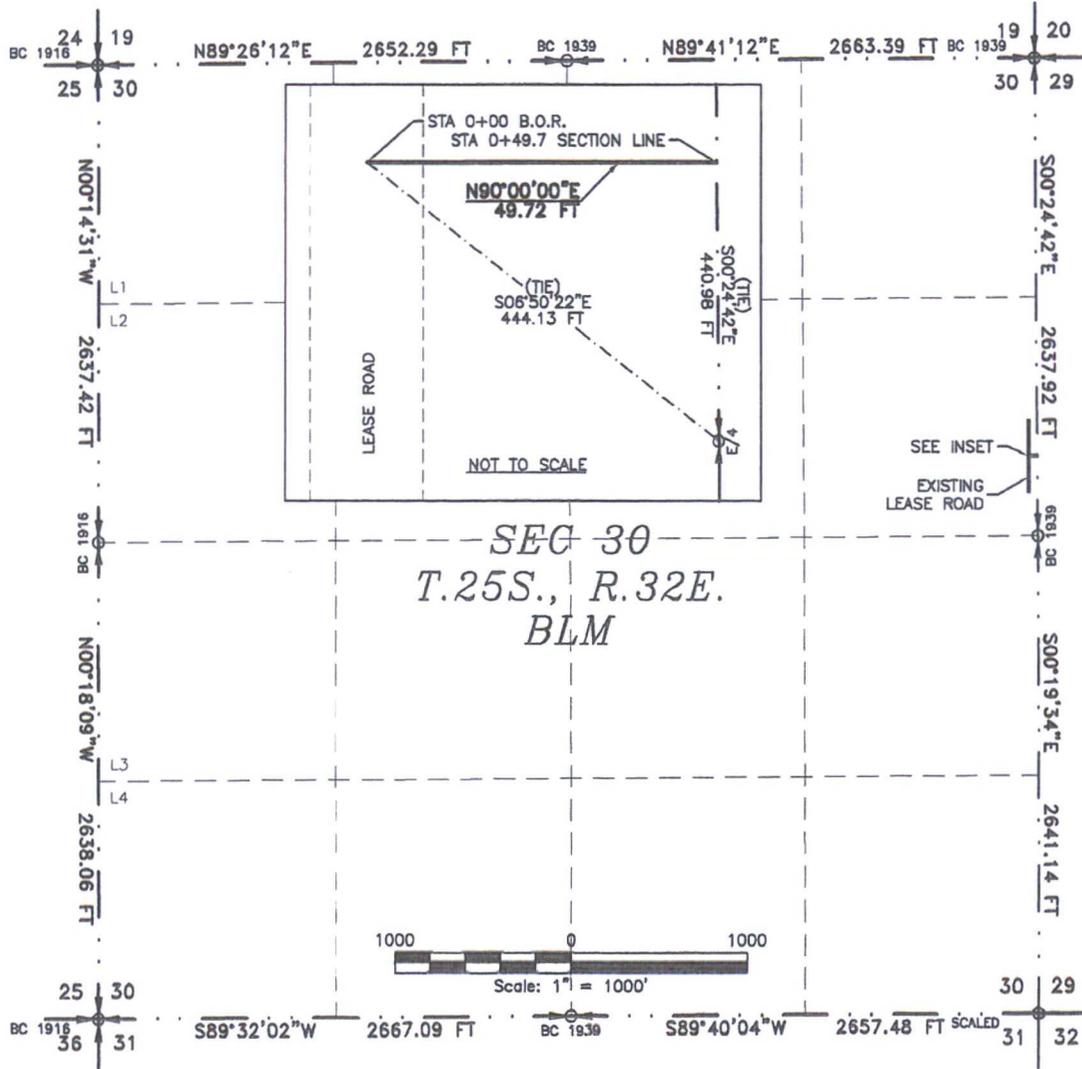

SEE NEXT SHEET (2-6) FOR DESCRIPTION

SURVEYOR CERTIFICATE

I, FILIMON F. JARAMILLO, A NEW MEXICO PROFESSIONAL SURVEYOR NO. 12797, HEREBY CERTIFY THAT I HAVE CONDUCTED AND AM RESPONSIBLE FOR THIS SURVEY, THAT THIS SURVEY IS TRUE AND CORRECT TO THE BEST OF MY KNOWLEDGE AND BELIEF, AND THAT THIS SURVEY AND PLAT MEET THE MINIMUM STANDARDS FOR LAND SURVEYING IN THE STATE OF NEW MEXICO.

IN WITNESS WHEREOF, THIS CERTIFICATE IS EXECUTED AT CARLSBAD, NEW MEXICO, THIS 22 DAY OF SEPTEMBER 2016

Filimon F. Jaramillo
 FILIMON F. JARAMILLO PLS. 12797

MADRON SURVEYING, INC.
 301 SOUTH CANAL
 CARLSBAD, NEW MEXICO 88220
 Phone (575) 234-3341

GENERAL NOTES

- 1.) THE INTENT OF THIS ROUTE SURVEY IS TO ACQUIRE AN EASEMENT.
- 2.) BASIS OF BEARING IS NMSP EAST MODIFIED TO SURFACE COORDINATES.

SHEET: 1-6

MADRON SURVEYING, INC. CARLSBAD, NEW MEXICO

SURVEY NO. 4042A

ACCESS ROAD PLAT

ACCESS ROAD FOR MORAB 29 FED COM 1H & MORAB 29-20 FED COM 2H, 3H, & 4H

DEVON ENERGY PRODUCTION COMPANY, L.P.
CENTERLINE SURVEY OF AN ACCESS ROAD CROSSING
SECTION 30, TOWNSHIP 25 SOUTH, RANGE 32 EAST, N.M.P.M.
LEA COUNTY, STATE OF NEW MEXICO
SEPTEMBER 22, 2016

DESCRIPTION

A STRIP OF LAND 20 FEET WIDE CROSSING BUREAU OF LAND MANAGEMENT LAND IN SECTION 30, TOWNSHIP 25 SOUTH, RANGE 32 EAST, N.M.P.M., LEA COUNTY, STATE OF NEW MEXICO AND BEING 10 FEET EACH SIDE OF THE FOLLOWING DESCRIBED CENTERLINE SURVEY:

BEGINNING AT A POINT WITHIN THE SE/4 NE/4 OF SAID SECTION 30, TOWNSHIP 25 SOUTH, RANGE 32 EAST, N.M.P.M., WHENCE THE EAST QUARTER CORNER OF SAID SECTION 30, TOWNSHIP 25 SOUTH, RANGE 32 EAST, N.M.P.M. BEARS S06°50'22"E, A DISTANCE OF 444.13 FEET;
THENCE N90°00'00"E A DISTANCE OF 49.72 FEET THE TERMINUS OF THIS CENTERLINE SURVEY, WHENCE THE EAST QUARTER CORNER OF SAID SECTION 30, TOWNSHIP 25 SOUTH, RANGE 32 EAST, N.M.P.M. BEARS S00°24'42"E, A DISTANCE OF 440.98 FEET;

SAID STRIP OF LAND BEING 49.72 FEET OR 3.01 RODS IN LENGTH, CONTAINING 0.023 ACRES MORE OR LESS AND BEING ALLOCATED BY FORTIES AS FOLLOWS:

SE/4 NE/4 49.72 L.F. 3.01 RODS 0.023 ACRES

GENERAL NOTES

- 1.) THE INTENT OF THIS ROUTE SURVEY IS TO ACQUIRE AN EASEMENT.
- 2.) BASIS OF BEARING IS NMSP EAST MODIFIED TO SURFACE COORDINATES.

SURVEYOR CERTIFICATE

I, FILIMON F. JARAMILLO, A NEW MEXICO PROFESSIONAL SURVEYOR NO. 12797, HEREBY CERTIFY THAT I HAVE CONDUCTED AND AM RESPONSIBLE FOR THIS SURVEY, THAT THIS SURVEY IS TRUE AND CORRECT TO THE BEST OF MY KNOWLEDGE AND BELIEF, AND THAT THIS SURVEY AND PLAT MEET THE MINIMUM STANDARDS FOR LAND SURVEYING IN THE STATE OF NEW MEXICO.

IN WITNESS WHEREOF, THIS CERTIFICATE IS EXECUTED AT CARLSBAD, NEW MEXICO, THIS 22 DAY OF SEPTEMBER 2016

Filimon F. Jaramillo

 FILIMON F. JARAMILLO PLS. 12797

MADRON SURVEYING, INC.
301 SOUTH CANAL
CARLSBAD, NEW MEXICO 88220
Phone (575) 234-3341

SHEET: 2-6



MADRON SURVEYING, INC. 301 SOUTH CANAL CARLSBAD, NEW MEXICO
(575) 234-3341

SURVEY NO. 4042A

ACCESS ROAD PLAT

ACCESS ROAD FOR MORAB 29 FED COM 1H & MORAB 29-20 FED COM 2H, 3H, & 4H

DEVON ENERGY PRODUCTION COMPANY, L.P.
 CENTERLINE SURVEY OF AN ACCESS ROAD CROSSING
 SECTION 29, TOWNSHIP 25 SOUTH, RANGE 32 EAST, N.M.P.M.
 LEA COUNTY, STATE OF NEW MEXICO
 SEPTEMBER 22, 2016

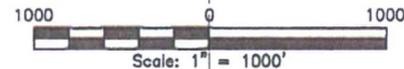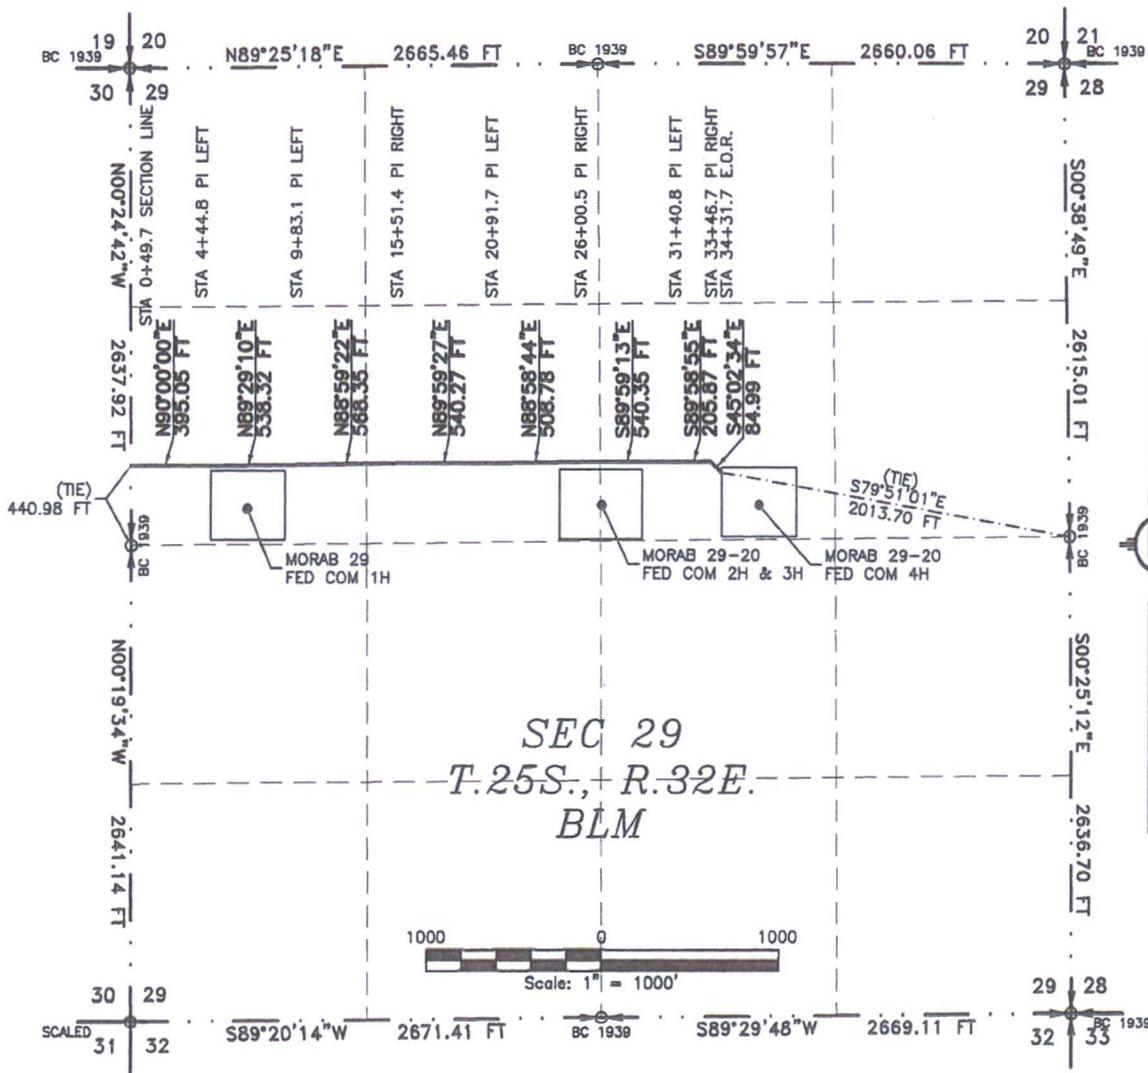

SEE NEXT SHEET (4-6) FOR DESCRIPTION

SURVEYOR CERTIFICATE

I, FILIMON F. JARAMILLO, A NEW MEXICO PROFESSIONAL SURVEYOR NO. 12797, HEREBY CERTIFY THAT I HAVE CONDUCTED AND AM RESPONSIBLE FOR THIS SURVEY, THAT THIS SURVEY IS TRUE AND CORRECT TO THE BEST OF MY KNOWLEDGE AND BELIEF, AND THAT THIS SURVEY AND PLAT MEET THE MINIMUM STANDARDS FOR LAND SURVEYING IN THE STATE OF NEW MEXICO.

IN WITNESS WHEREOF, THIS CERTIFICATE IS EXECUTED AT CARLSBAD, NEW MEXICO, THIS 22ND DAY OF SEPTEMBER, 2016

Filimon F. Jaramillo
 FILIMON F. JARAMILLO PLS. 12797
 MADRON SURVEYING, INC.
 301 SOUTH CANAL
 CARLSBAD, NEW MEXICO 88220
 Phone (575) 234-3341

GENERAL NOTES

- 1.) THE INTENT OF THIS ROUTE SURVEY IS TO ACQUIRE AN EASEMENT.
- 2.) BASIS OF BEARING IS NMSP EAST MODIFIED TO SURFACE COORDINATES.

SHEET: 3-6

MADRON SURVEYING, INC. CARLSBAD, NEW MEXICO SURVEY NO. 4042A

ACCESS ROAD PLAT

ACCESS ROAD FOR MORAB 29 FED COM 1H & MORAB 29-20 FED COM 2H, 3H, & 4H

**DEVON ENERGY PRODUCTION COMPANY, L.P.
CENTERLINE SURVEY OF AN ACCESS ROAD CROSSING
SECTION 29, TOWNSHIP 25 SOUTH, RANGE 32 EAST, N.M.P.M.
LEA COUNTY, STATE OF NEW MEXICO
SEPTEMBER 22, 2016**

DESCRIPTION

A STRIP OF LAND 20 FEET WIDE CROSSING BUREAU OF LAND MANAGEMENT LAND IN SECTION 29, TOWNSHIP 25 SOUTH, RANGE 32 EAST, N.M.P.M., LEA COUNTY, STATE OF NEW MEXICO AND BEING 10 FEET EACH SIDE OF THE FOLLOWING DESCRIBED CENTERLINE SURVEY:

BEGINNING AT A POINT WITHIN THE SW/4 NW/4 OF SAID SECTION 29, TOWNSHIP 25 SOUTH, RANGE 32 EAST, N.M.P.M., WHENCE THE WEST QUARTER CORNER OF SAID SECTION 29, TOWNSHIP 25 SOUTH, RANGE 32 EAST, N.M.P.M. BEARS S00°24'42"E, A DISTANCE OF 440.98 FEET;
THENCE N90°00'00"E A DISTANCE OF 395.05 FEET TO AN ANGLE POINT OF THE LINE HEREIN DESCRIBED;
THENCE N89°29'10"E A DISTANCE OF 538.32 FEET TO AN ANGLE POINT OF THE LINE HEREIN DESCRIBED;
THENCE N88°59'22"E A DISTANCE OF 568.35 FEET TO AN ANGLE POINT OF THE LINE HEREIN DESCRIBED;
THENCE N89°59'27"E A DISTANCE OF 540.27 FEET TO AN ANGLE POINT OF THE LINE HEREIN DESCRIBED;
THENCE N88°58'44"E A DISTANCE OF 508.78 FEET TO AN ANGLE POINT OF THE LINE HEREIN DESCRIBED;
THENCE S89°59'13"E A DISTANCE OF 540.35 FEET TO AN ANGLE POINT OF THE LINE HEREIN DESCRIBED;
THENCE S89°58'55"E A DISTANCE OF 205.87 FEET TO AN ANGLE POINT OF THE LINE HEREIN DESCRIBED;
THENCE S45°02'34"E A DISTANCE OF 84.99 FEET THE TERMINUS OF THIS CENTERLINE SURVEY, WHENCE THE EAST QUARTER CORNER OF SAID SECTION 29, TOWNSHIP 25 SOUTH, RANGE 32 EAST, N.M.P.M. BEARS S79°51'01"E, A DISTANCE OF 2013.70 FEET;

SAID STRIP OF LAND BEING 3381.98 FEET OR 204.97 RODS IN LENGTH, CONTAINING 1.553 ACRES MORE OR LESS AND BEING ALLOCATED BY FORTIES AS FOLLOWS:

SW/4 NW/4	1332.35 L.F.	80.75 RODS	0.612 ACRES
SE/4 NW/4	1334.02 L.F.	80.85 RODS	0.612 ACRES
SW/4 NE/4	715.61 L.F.	43.37 RODS	0.329 ACRES

SURVEYOR CERTIFICATE

I, FILIMON F. JARAMILLO, A NEW MEXICO PROFESSIONAL SURVEYOR NO. 12797, HEREBY CERTIFY THAT I HAVE CONDUCTED AND AM RESPONSIBLE FOR THIS SURVEY, THAT THIS SURVEY IS TRUE AND CORRECT TO THE BEST OF MY KNOWLEDGE AND BELIEF, AND THAT THIS SURVEY AND PLAT MEET THE MINIMUM STANDARDS FOR LAND SURVEYING IN THE STATE OF NEW MEXICO.

IN WITNESS WHEREOF THIS CERTIFICATE IS EXECUTED AT CARLSBAD, NEW MEXICO, THIS 22 DAY OF SEPTEMBER 2016

Filimon F. Jaramillo
FILIMON F. JARAMILLO PLS. 12797
MADRON SURVEYING, INC.
301 SOUTH CANAL
CARLSBAD, NEW MEXICO 88220
Phone (575) 234-3341

GENERAL NOTES

- 1.) THE INTENT OF THIS ROUTE SURVEY IS TO ACQUIRE AN EASEMENT.
- 2.) BASIS OF BEARING IS NMSP EAST MODIFIED TO SURFACE COORDINATES.


SHEET: 4-6

MADRON SURVEYING, INC. 301 SOUTH CANAL (575) 234-3341 CARLSBAD, NEW MEXICO SURVEY NO. 4042A

ACCESS ROAD PLAT

ACCESS ROAD FOR MORAB 29 FED COM 1H & MORAB 29-20 FED COM 2H, 3H, & 4H


DEVON ENERGY PRODUCTION COMPANY, L.P.
CENTERLINE SURVEY OF AN ACCESS ROAD CROSSING
SECTIONS 30 & 29, TOWNSHIP 25 SOUTH, RANGE 32 EAST, N.M.P.M.
LEA COUNTY, STATE OF NEW MEXICO
SEPTEMBER 22, 2016

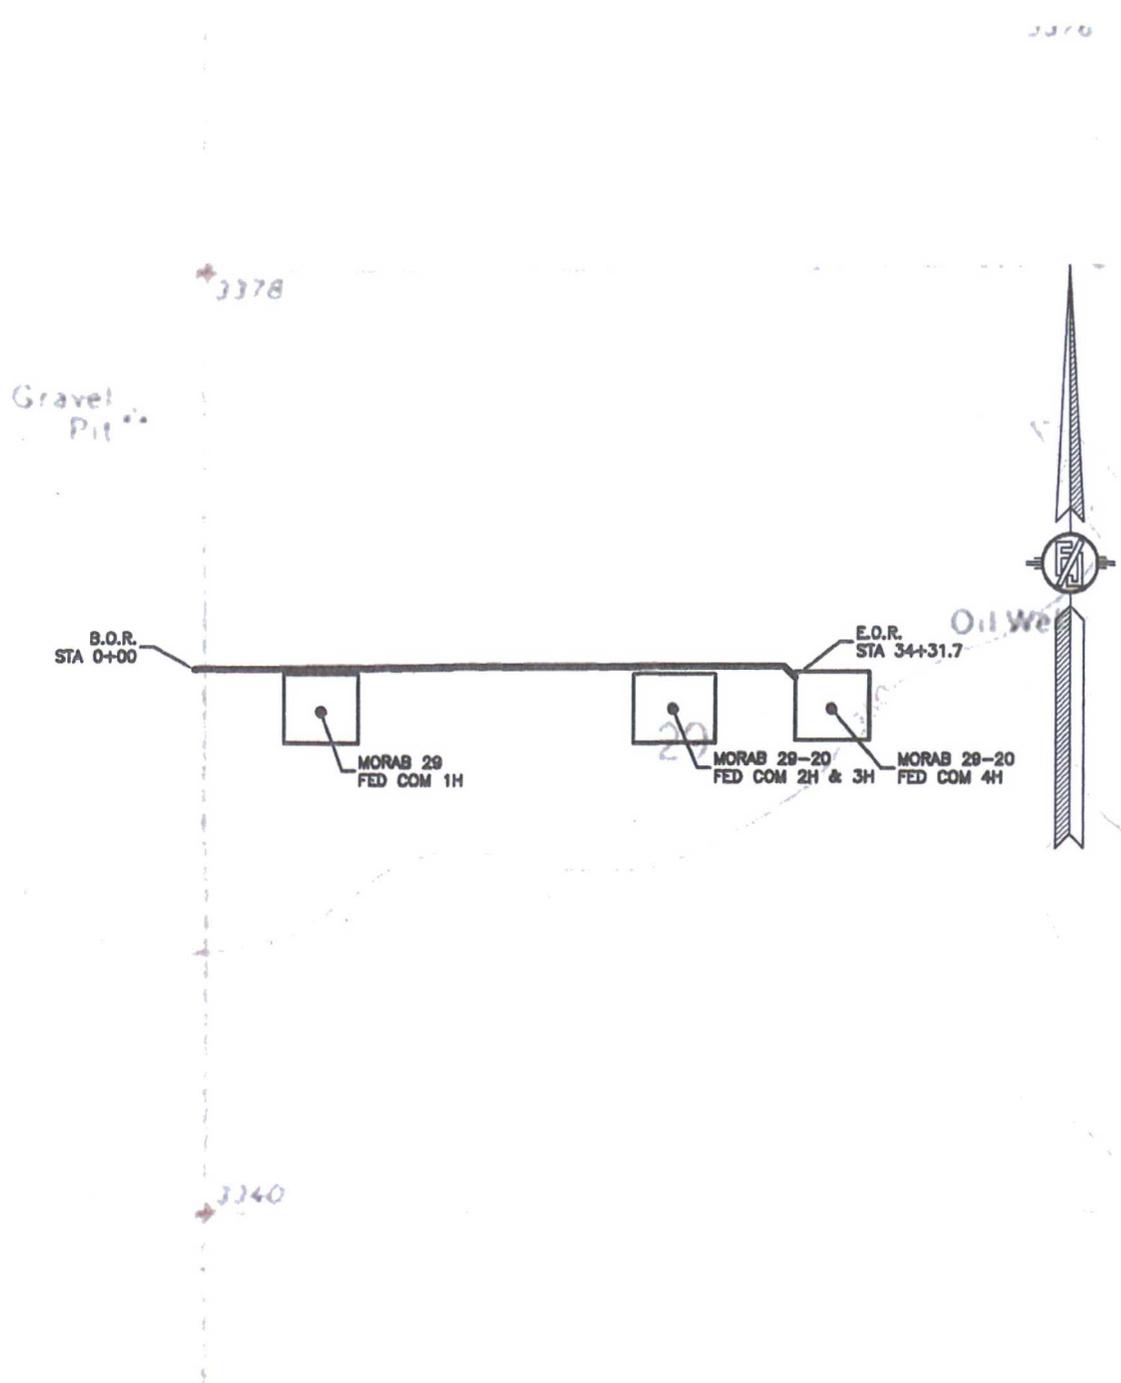

ACCESS ROAD PLAT

ACCESS ROAD FOR MORAB 29 FED COM 1H & MORAB 29-20 FED COM 2H, 3H, & 4H

DEVON ENERGY PRODUCTION COMPANY, L.P.
CENTERLINE SURVEY OF AN ACCESS ROAD CROSSING
SECTIONS 30 & 29, TOWNSHIP 25 SOUTH, RANGE 32 EAST, N.M.P.M.
LEA COUNTY, STATE OF NEW MEXICO
SEPTEMBER 22, 2016

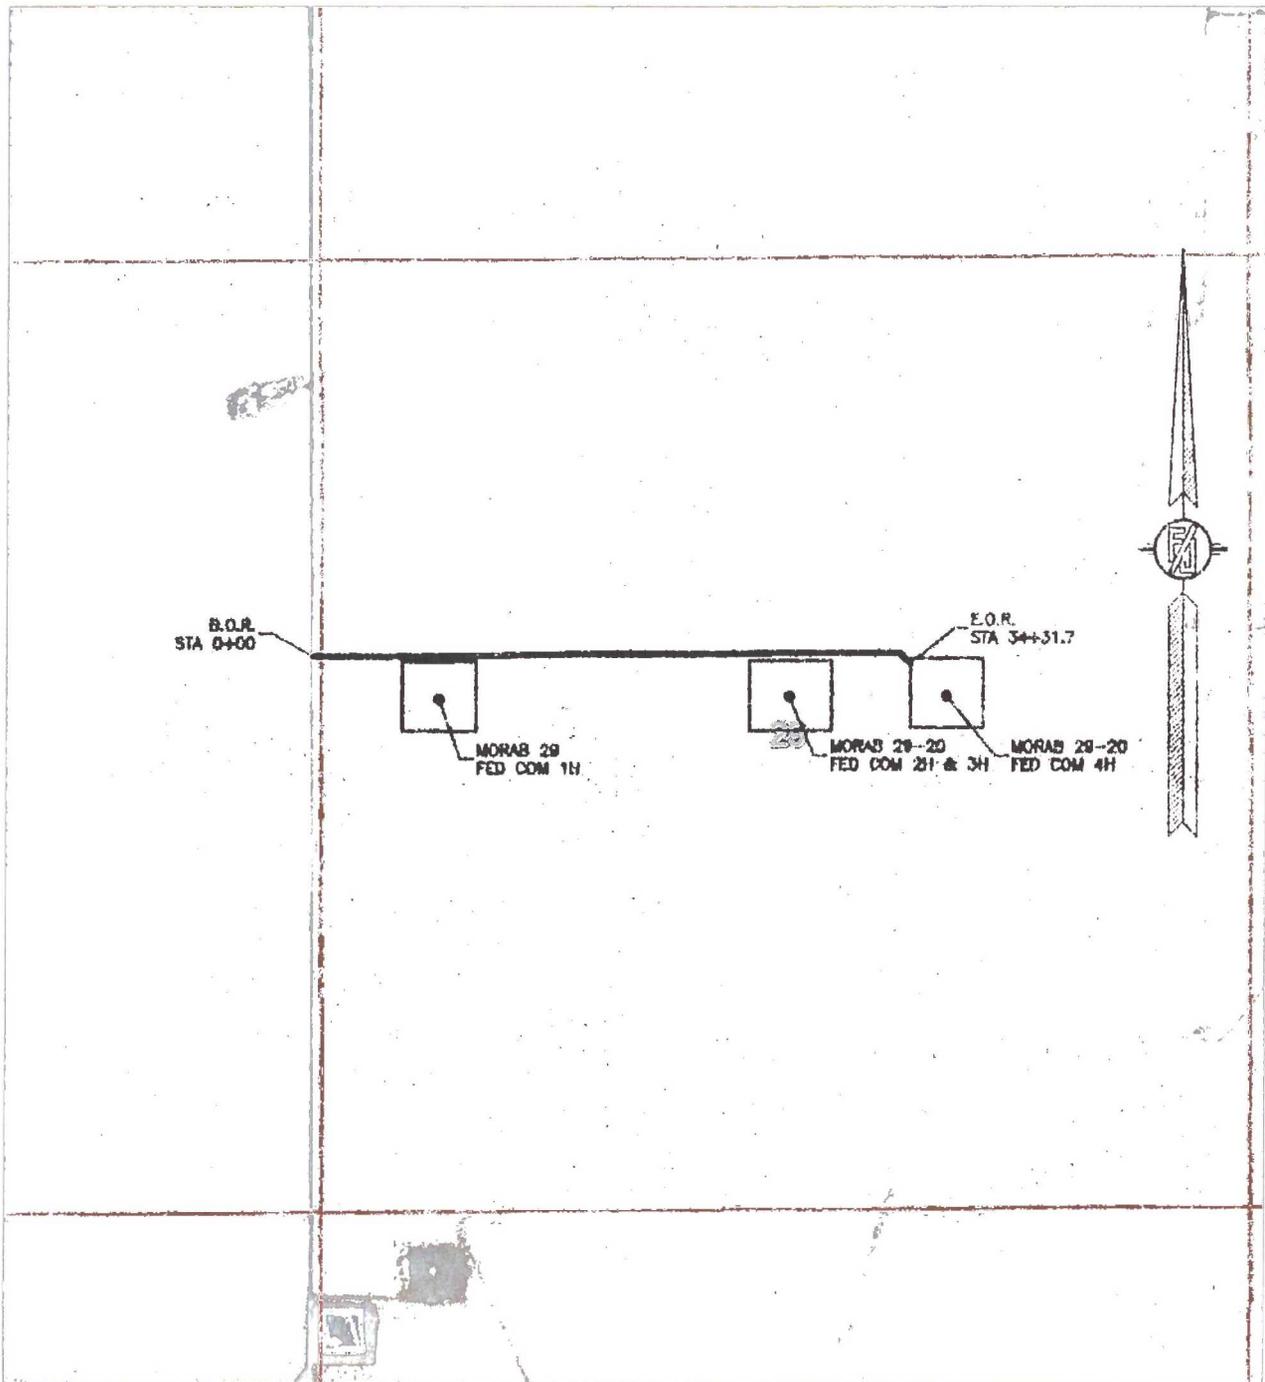

SHEET: 6-6


MADRON SURVEYING, INC. 301 SOUTH CAHAL (575) 234-3341 CARLSBAD, NEW MEXICO

SURVEY NO. 4042A

One Mile Radius Map

Estimated distances to nearest wellbores:

- *From SHL: Cotton Draw Unit 58 2385 ft ENE
- *From BHL: Cotton Draw Unit 15 2650 ft ESE

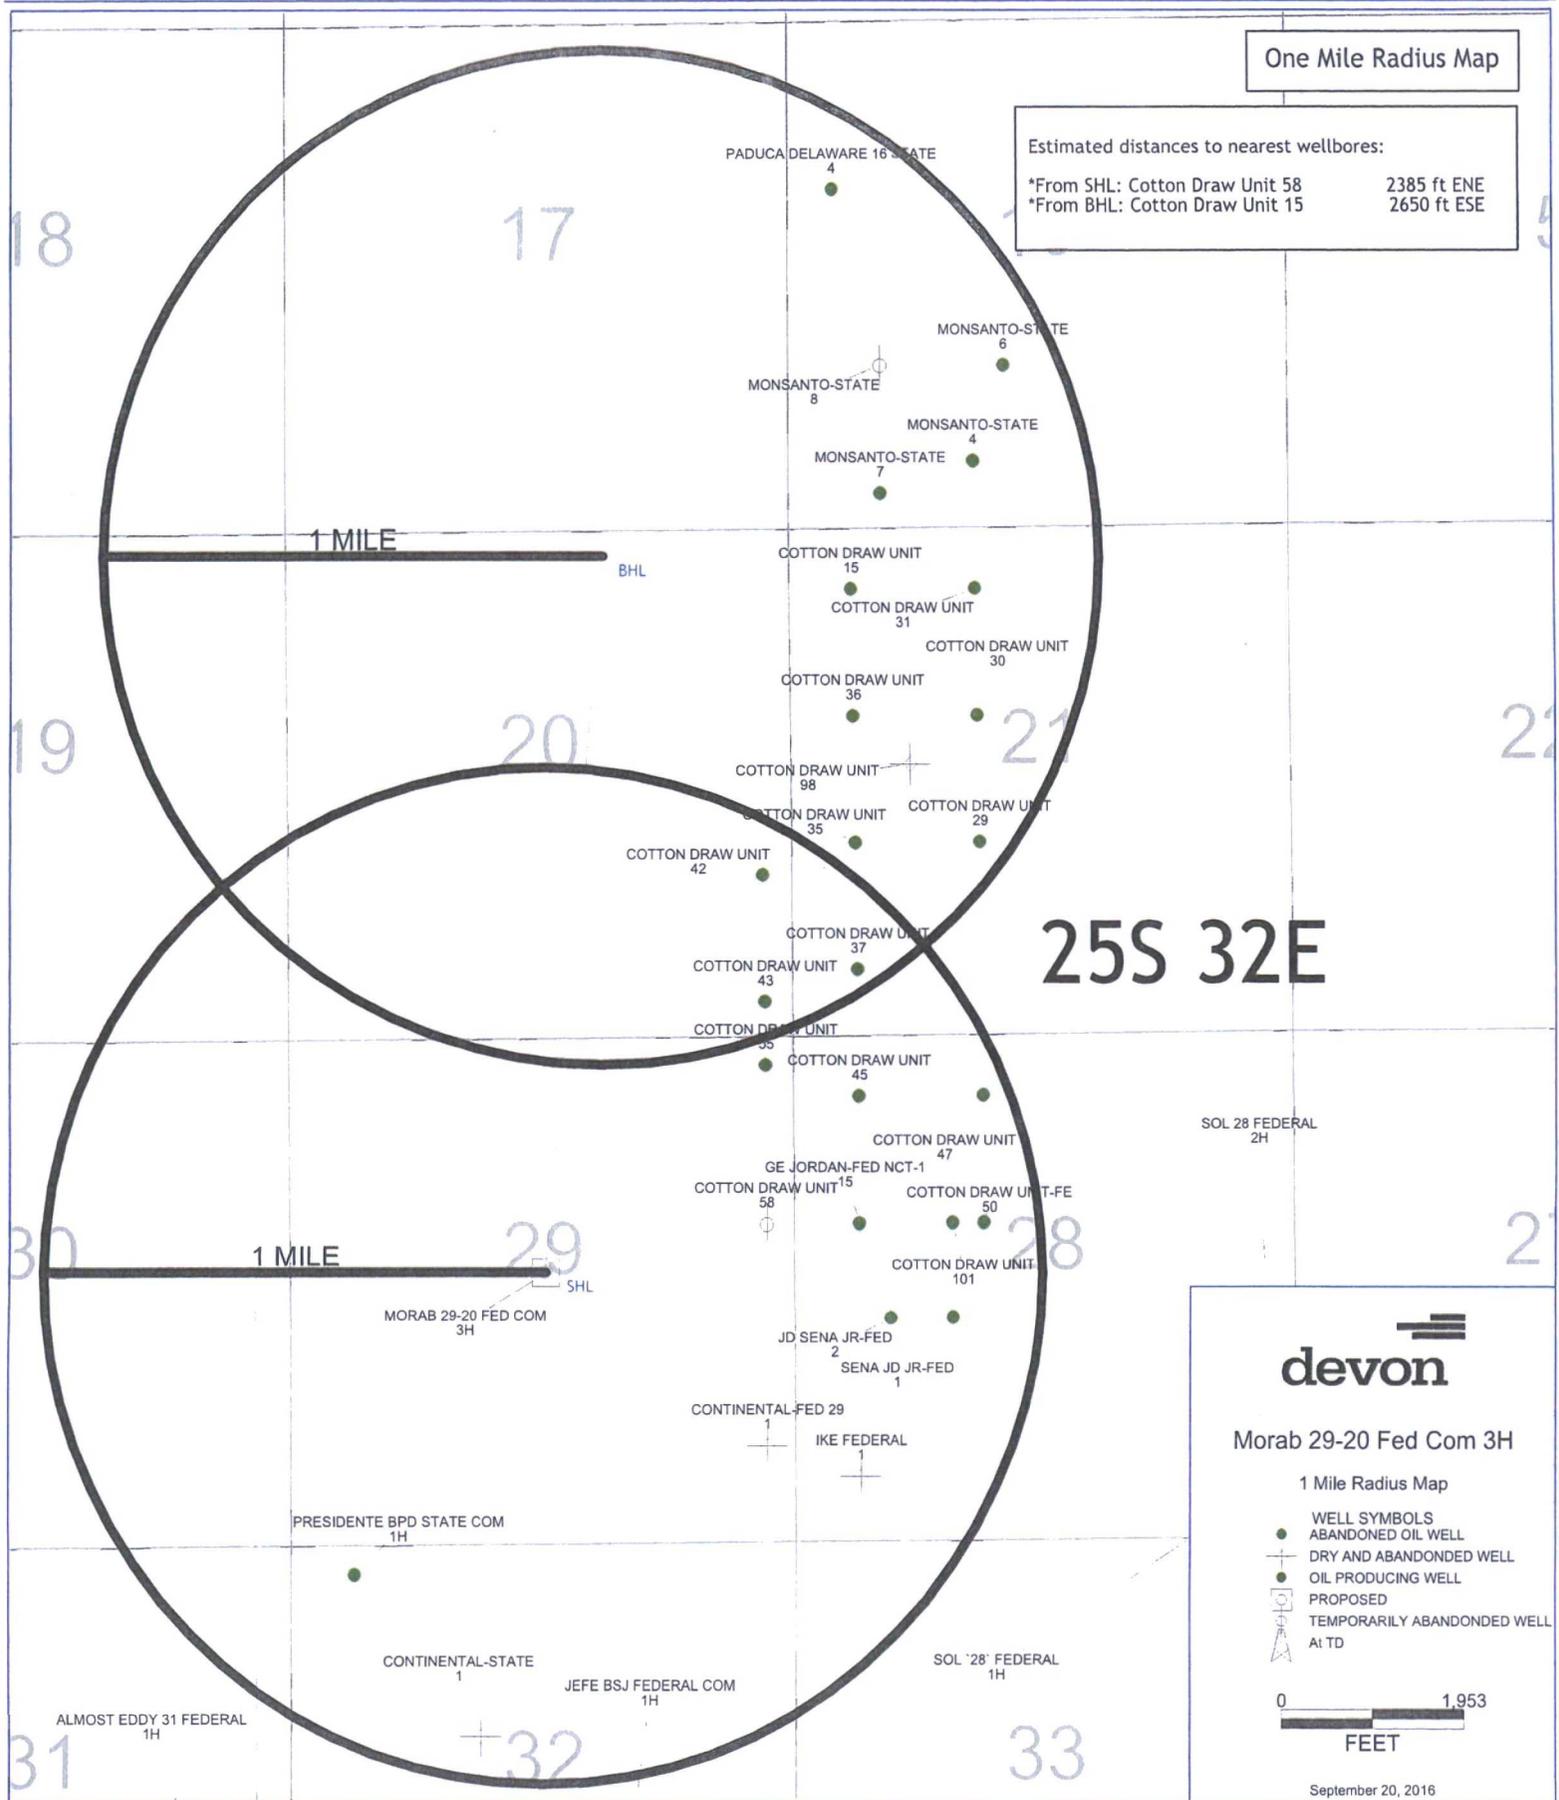

25S 32E



Morab 29-20 Fed Com 3H

1 Mile Radius Map

- WELL SYMBOLS
- ABANDONED OIL WELL
- + DRY AND ABANDONED WELL
- OIL PRODUCING WELL
- PROPOSED
- TEMPORARILY ABANDONED WELL
- AT TD



September 20, 2016



This map is for informational purposes only and is not intended to be used as a legal document. It is not intended to be used as a legal document. It is not intended to be used as a legal document.

W05_1504_Web_Annular_Auxiliary_Sphere
Prepared by: J. L. Lee
Map is current as of: 10-09-2010



Feet

0 0.16 0.32 0.48 0.64 0.80 0.96 1.12 1.28 1.44


Major Facility Types:
A Compressor Station
M Gas Production Plant

- Duration: 30 days. Install 10 days prior to Completion. Devon will contact the BLM for additional time if needed.
- Disturbance: Existing
- Contents: Treated Water and/or back up will be Fresh Water
- Size of Pipe: 10" or 12"
- Length of Pipe:
- Type of Pipe: Layflat



COTTON DRAW 29-30 BS CENTRAL TANK BATTERY
DEVON ENERGY PRODUCTION COMPANY, L.P.
 IN THE NE/4 SE/4 NE/4 OF
 SECTION 30, TOWNSHIP 25 SOUTH, RANGE 32 EAST, N.M.P.M.
 LEA COUNTY, STATE OF NEW MEXICO

MARCH 10, 2015

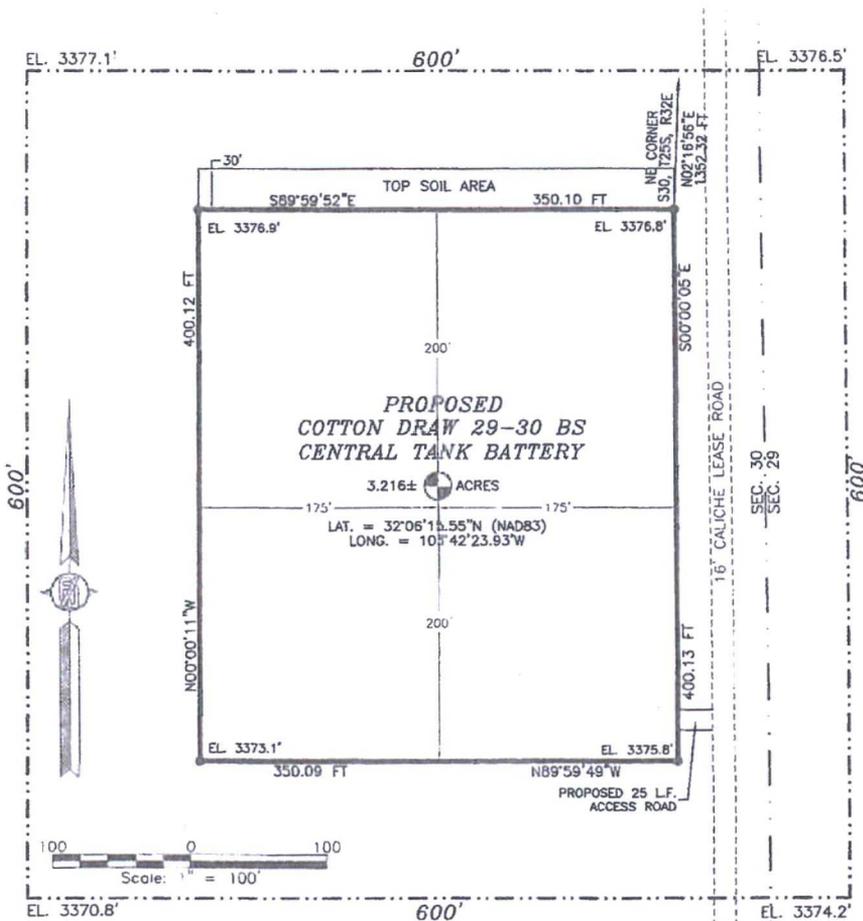

DESCRIPTION

A CERTAIN PIECE OR PARCEL OF LAND AND REAL ESTATE LYING IN BUREAU OF LAND MANAGEMENT LAND IN THE NE/4 SE/4 NE/4 OF SECTION 30, TOWNSHIP 25 SOUTH, RANGE 32 EAST, N.M.P.M., LEA COUNTY, NEW MEXICO.

BEGINNING AT THE NORTHEAST CORNER OF THE PARCEL, WHENCE THE NORTHEAST CORNER OF SECTION 30, TOWNSHIP 25 SOUTH, RANGE 32 EAST, N.M.P.M. BEARS N02°16'56"E, A DISTANCE OF 1352.32 FEET;
 THENCE S00°00'05"E A DISTANCE OF 400.13 FEET TO THE SOUTHEAST CORNER OF THE PARCEL;
 THENCE N89°59'49"W A DISTANCE OF 350.09 FEET TO THE SOUTHWEST CORNER OF THE PARCEL;
 THENCE N00°00'11"W A DISTANCE OF 400.12 FEET TO THE NORTHWEST CORNER OF THE PARCEL;
 THENCE S89°59'52"E A DISTANCE OF 350.10 FEET TO THE NORTHEAST CORNER OF THE PARCEL, THE POINT OF BEGINNING;
 CONTAINING 3.216 ACRES MORE OR LESS.

GENERAL NOTES

1.) THE INTENT OF THIS SURVEY IS TO ACQUIRE A BUSINESS LEASE FOR THE PURPOSE OF BUILDING A TANK BATTERY

2.) BASIS OF BEARING IS NEW MEXICO STATE PLANE EAST ZONE MODIFIED TO THE SURFACE (NAD83)

DRIVING DIRECTIONS: FROM THE INTERSECTION OF CR. 1 (ORLA HWY) AND MONSANTO ROAD GO WEST ON MONSANTO ROAD ABOUT 2.1 MILES TO A ROAD INTERSECTION GO SOUTH ON 15 FT CALICHE LEASE ROAD ABOUT 1.34 MILES SOUTHEAST CORNER OF SITE ON RIGHT (WEST)

SHEET: 1-3

MADRON SURVEYING, INC.

SURVEYOR CERTIFICATE

I, FILMON F. JARAMILLO, A NEW MEXICO PROFESSIONAL SURVEYOR NO. 12797, HEREBY CERTIFY THAT I HAVE CONDUCTED AND AM RESPONSIBLE FOR THIS SURVEY, THAT THIS SURVEY IS TRUE AND CORRECT TO THE BEST OF MY KNOWLEDGE AND BELIEF, AND THAT THIS SURVEY AND PLAT MEET THE MINIMUM STANDARDS FOR LAND SURVEYING IN THE STATE OF NEW MEXICO.

IN WITNESS WHEREOF, THIS CERTIFICATE IS EXECUTED AT CARLSBAD, NEW MEXICO, THIS 10 DAY OF MARCH 2015

Filmon F. Jaramillo
 FILMON F. JARAMILLO, P.L.S. 12797

MADRON SURVEYING, INC.
 301 SOUTH CANAL
 CARLSBAD, NEW MEXICO 88220
 Phone (575) 234-3341

SURVEY NO. 3763

CARLSBAD, NEW MEXICO

COTTON DRAW 29-30 BS CENTRAL TANK BATTERY
DEVON ENERGY PRODUCTION COMPANY, L.P.
IN THE NE/4 SE/4 NE/4 OF
SECTION 30, TOWNSHIP 25 SOUTH, RANGE 32 EAST, N.M.P.M.
LEA COUNTY, STATE OF NEW MEXICO

MARCH 10, 2015

QUAD MAP

COTTON DRAW 29-30 BS
CENTRAL TANK BATTERY



SECTION 30
T. 25 S., R. 32 E.
BUREAU OF LAND
MANAGEMENT LAND

SHEET: 2-3


MADRON SURVEYING, INC. JULI SULLIVAN CANAL
(575) 234-3341 CARLSBAD, NEW MEXICO

SURVEY NO. 3763

COTTON DRAW 29-30 BS CENTRAL TANK BATTERY
DEVON ENERGY PRODUCTION COMPANY, L.P.
IN THE NE/4 SE/4 NE/4 OF
SECTION 30, TOWNSHIP 25 SOUTH, RANGE 32 EAST, N.M.P.M.
LEA COUNTY, STATE OF NEW MEXICO

MARCH 10, 2015

AERIAL PHOTO

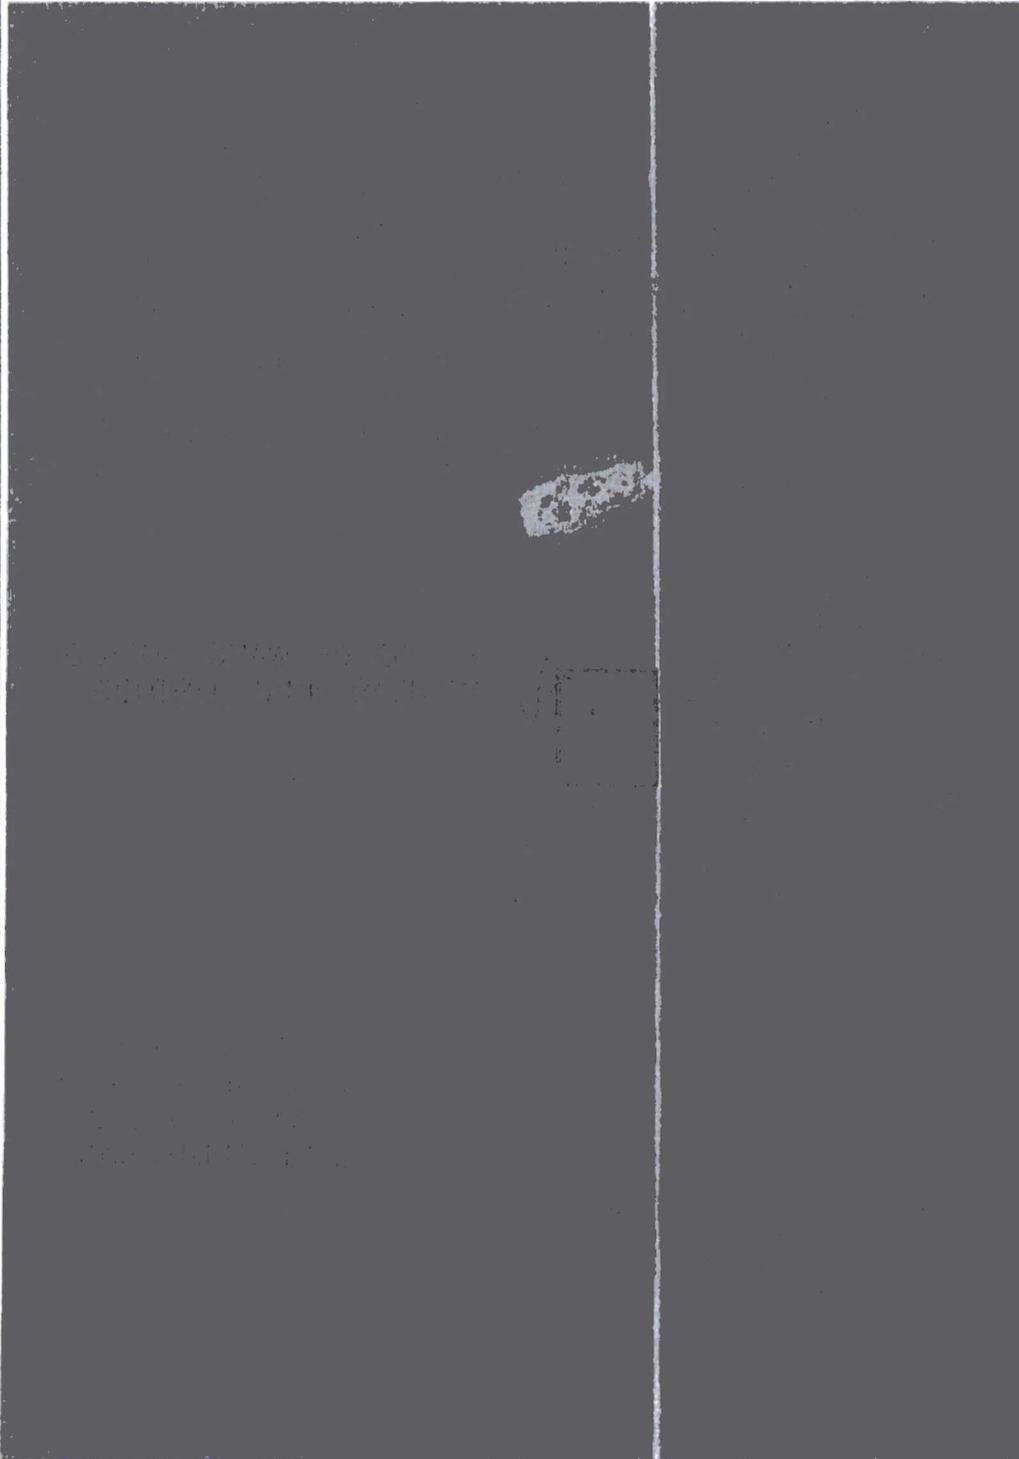


SHEET: 3-3

SURVEY NO. 3763

MADRON SURVEYING, INC. 301 SOUTH CANAL CARLSBAD, NEW MEXICO
(505) 234-3341

EXHIBIT "A"
 PAGE 1 of 4
 ELECTRIC LINE PLAT
 SECTION 29, T25S-R32E, N.M.P.M.
 LEA COUNTY, NEW MEXICO

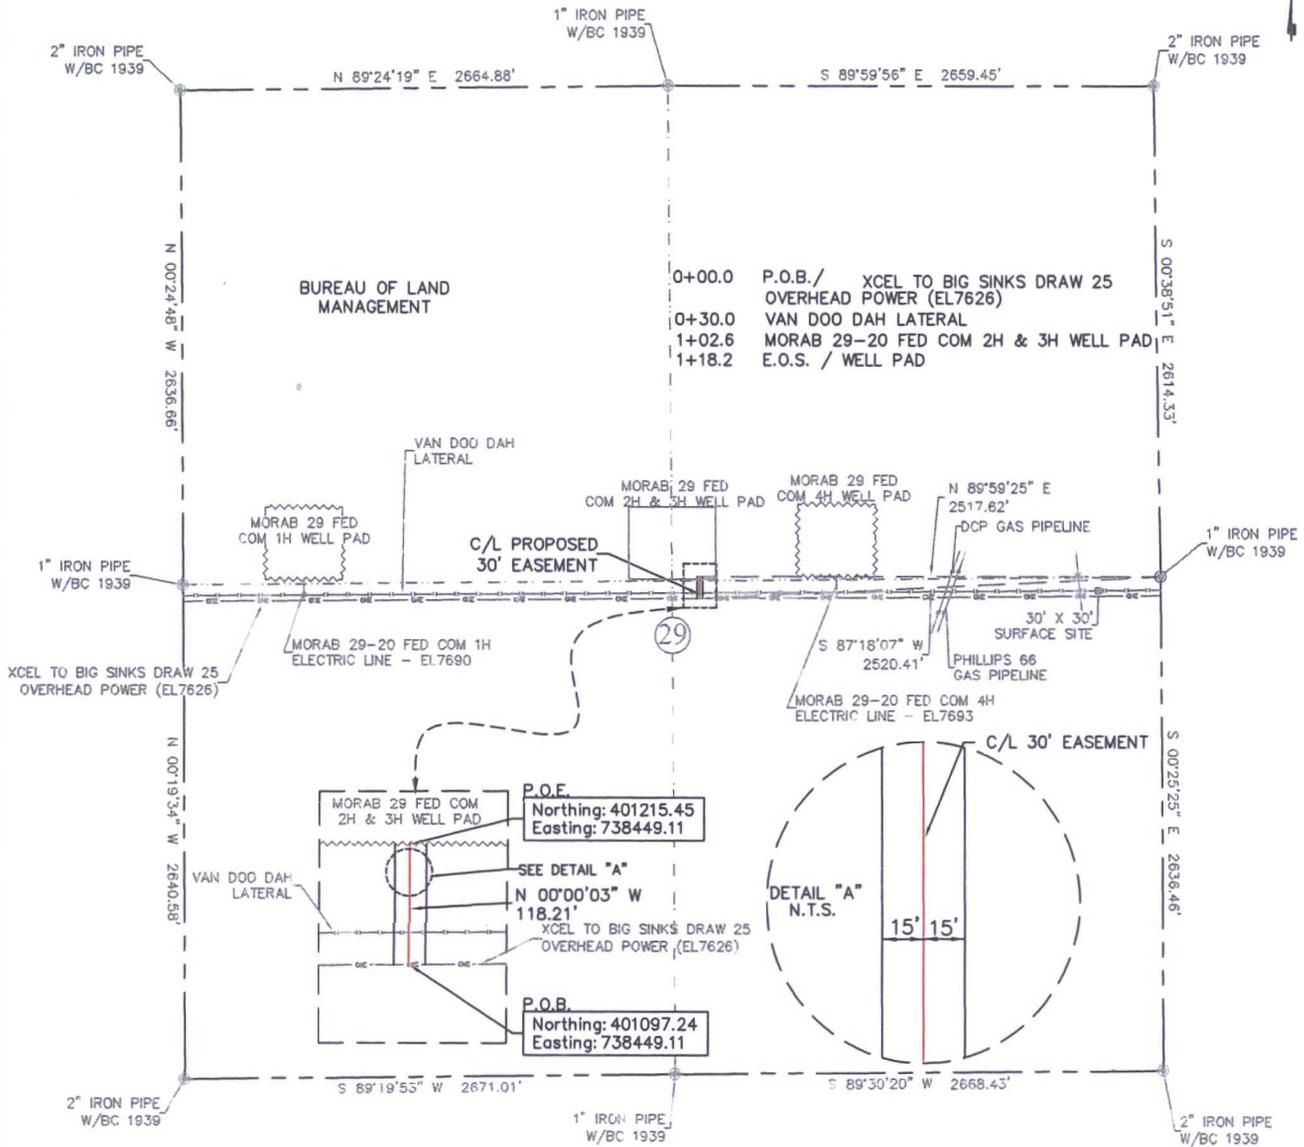


SEE THE ATTACHED LEGAL DESCRIPTION
 Note: All bearings recited herein are based on the New Mexico State Plane Coordinate System, NAD 83, New Mexico East Zone 3001, US Survey Feet, all distances are grid.

30' EASEMENT AREA = 0.081 ACRE(S)
 118.21 FEET OR 7.16 RODS

I, B.L. Laman, New Mexico PLS No. 22404, hereby certify this survey to reflect an actual survey made on the ground under my supervision. This survey meets the minimum standards for surveying in New Mexico.

0 1000 2000

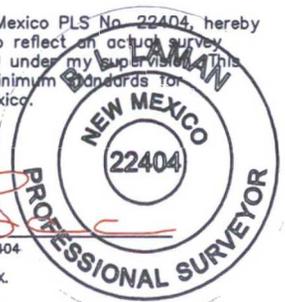

B.L. Laman PLS #22404
 Date Signed: 06-15-2016
 571 State Street, Jasper, TX.
 (409) 202-5111 75951
 Employee of Horizonrow, LLC

HORIZON ROW LLC

Drawn for:



Drawn by:
 KIMBLE MORGAN

Date: 10/16/2015

DEVON ENERGY PRODUCTION COMPANY, L.P.

MORAB 29-20 FED COM 3H
 PAD CONNECT ELECTRIC LINE

PROPOSED 30' EASEMENT

ON THE PROPERTY OF
 BUREAU OF LAND MANAGEMENT
 SECTION 29, T25S-R32E, N.M.P.M.

LINE NUMBER:
 EL7692

WBS NUMBER:
 CC-112971.AL

SCALE:
 1" = 1000'

REVISIONS:
 6/4/16 CMAAS

SHEET:
 1 OF 4

SECTION 29, T25S-R32E, N.M.P.M.,
LEA COUNTY, NEW MEXICO

ELECTRIC LINE PLAT

LEGAL DESCRIPTION

FOR

DEVON ENERGY PRODUCTION COMPANY, L.P.

BUREAU OF LAND MANAGEMENT

30' EASEMENT DESCRIPTION:

BEING an easement thirty (30) feet in width lying fifteen (15) feet on the right side and fifteen (15) feet on the left side of the survey centerline described below, being out of the southeast quarter (SE ¼) and the northeast quarter (NE ¼) of Section 29, Township 25 South, Range 32 East, N.M.P.M., Lea County, New Mexico, and being out of a parcel of land owned by the Bureau of Land Management. Said centerline of easement being more particularly described as follows:

Commencing from a 1" iron pipe w/ BC 1939 for the east quarter corner of Section 29, T25S-R32E, N.M.P.M., Lea County, New Mexico;

Thence S 87°18'07" E a distance of 2520.41' to the **Point of Beginning** of this easement having coordinates of Northing=401097.24, Easting=738449.11 feet and continuing the following course;

Thence N 00°00'03" W a distance of 118.21' to the **Point of Ending** having coordinates of Northing=401215.45 Easting=738449.11 feet in the northeast quarter of Section 29, T25S-R32E, N.M.P.M., Lea County, New Mexico, from said point a 1" iron pipe for the east quarter corner of Section 29, T25S-R32E bears N 89°59'25" E a distance of 2517.62', covering **118.21' or 7.16 rods** and having an area of **0.081 acres**.

NOTES:


Bearings, distances and coordinates shown herein are based on New Mexico State Plane Coordinate System, NAD 83, East Zone 3001, US Survey Feet, all distances are grid.

I, B.L. Laman, New Mexico PLS No. 22404, hereby certify this survey to reflect an actual survey made on the ground under my supervision. This survey meets the minimum standards for surveying in New Mexico.


B.L. Laman PLS# 22404
Date Signed: 06/15/2016
Horizon Row, LLC
571 State Street Jasper, TX
(409) 202-5111 75951
Employee of Horizon Row, LLC



EXHIBIT "A"
PAGE 3 of 4

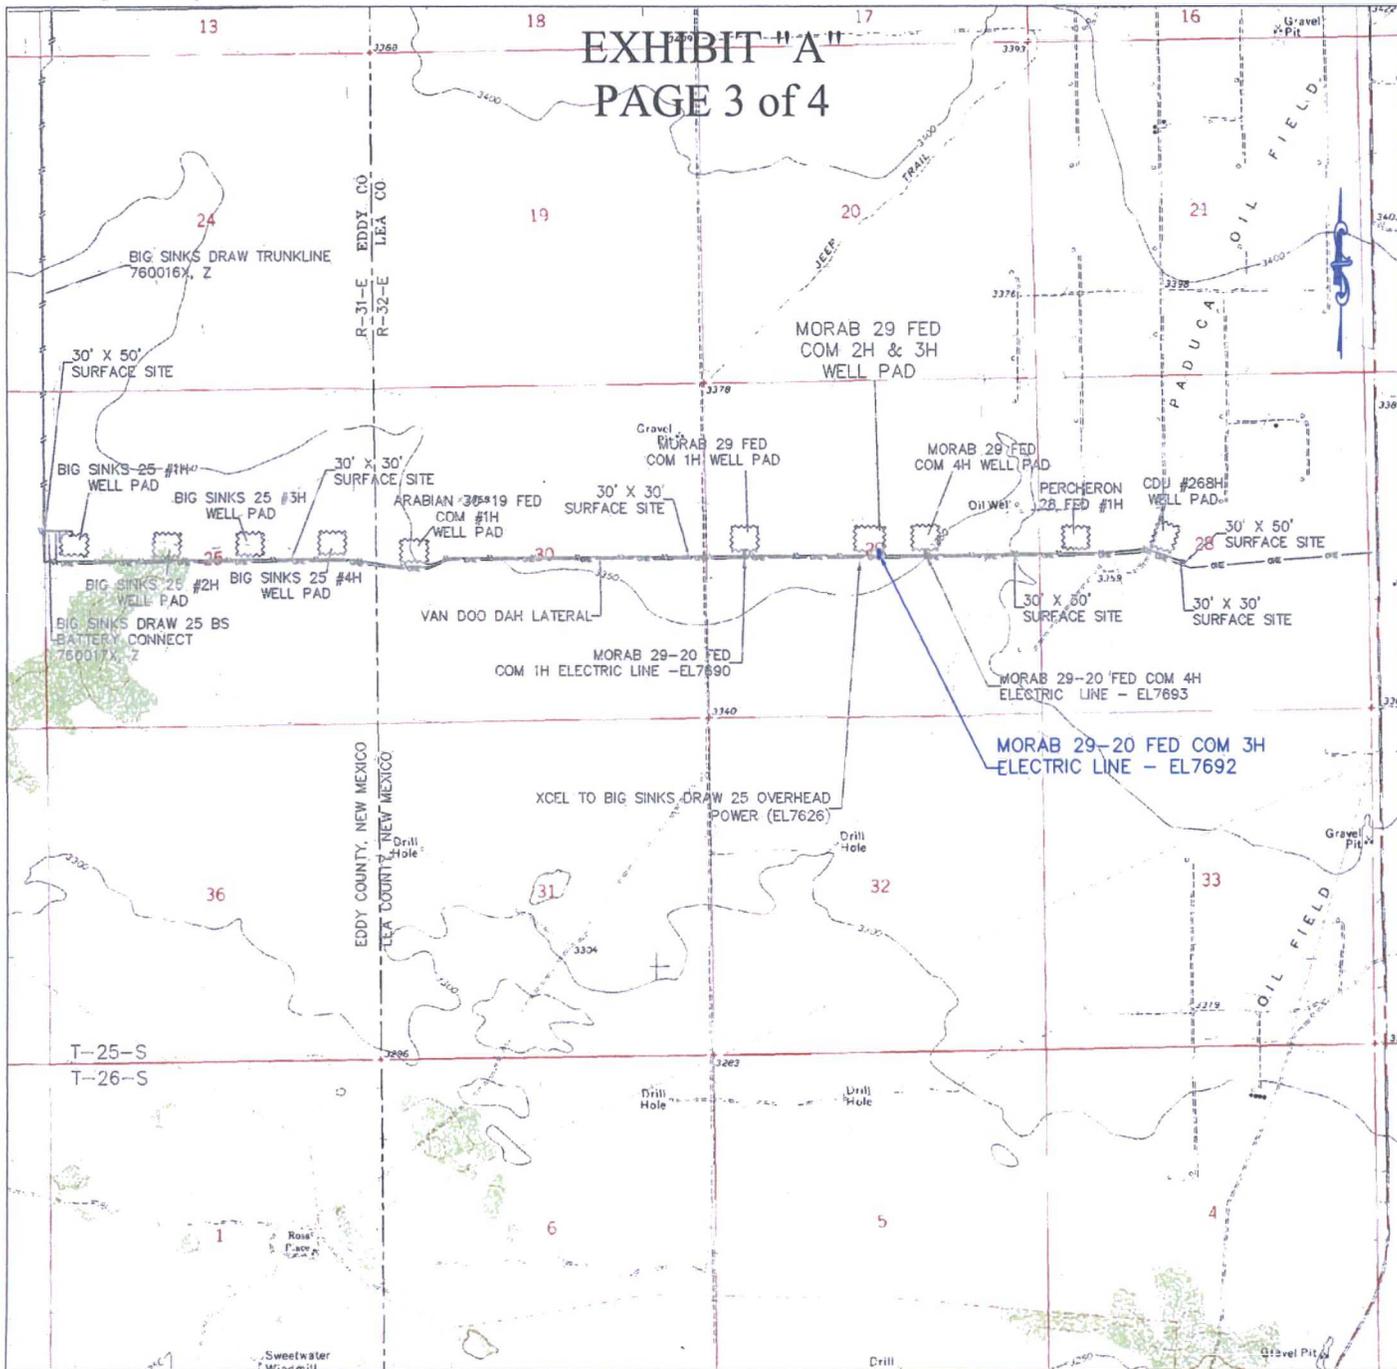

QUAD MAP

SECTION 29, T25S-R32E, N.M.P.M.
LEA COUNTY, NEW MEXICO

HORIZON ROW LLC

DEVON ENERGY PRODUCTION CO., L.P.

PROPOSED 30' EASEMENT

Drawn by:
KIMBLE MORGAN

Date: 03/16/2015

Drawn for:



LINE NUMBER:
EL 7692


WBS NUMBER:
CC-112971.AL

SCALE:
1" = 3000'

REVISIONS:
6/4/16 CMAAS

SHEET:
3 OF 4

EXHIBIT "A"
PAGE 4 of 4

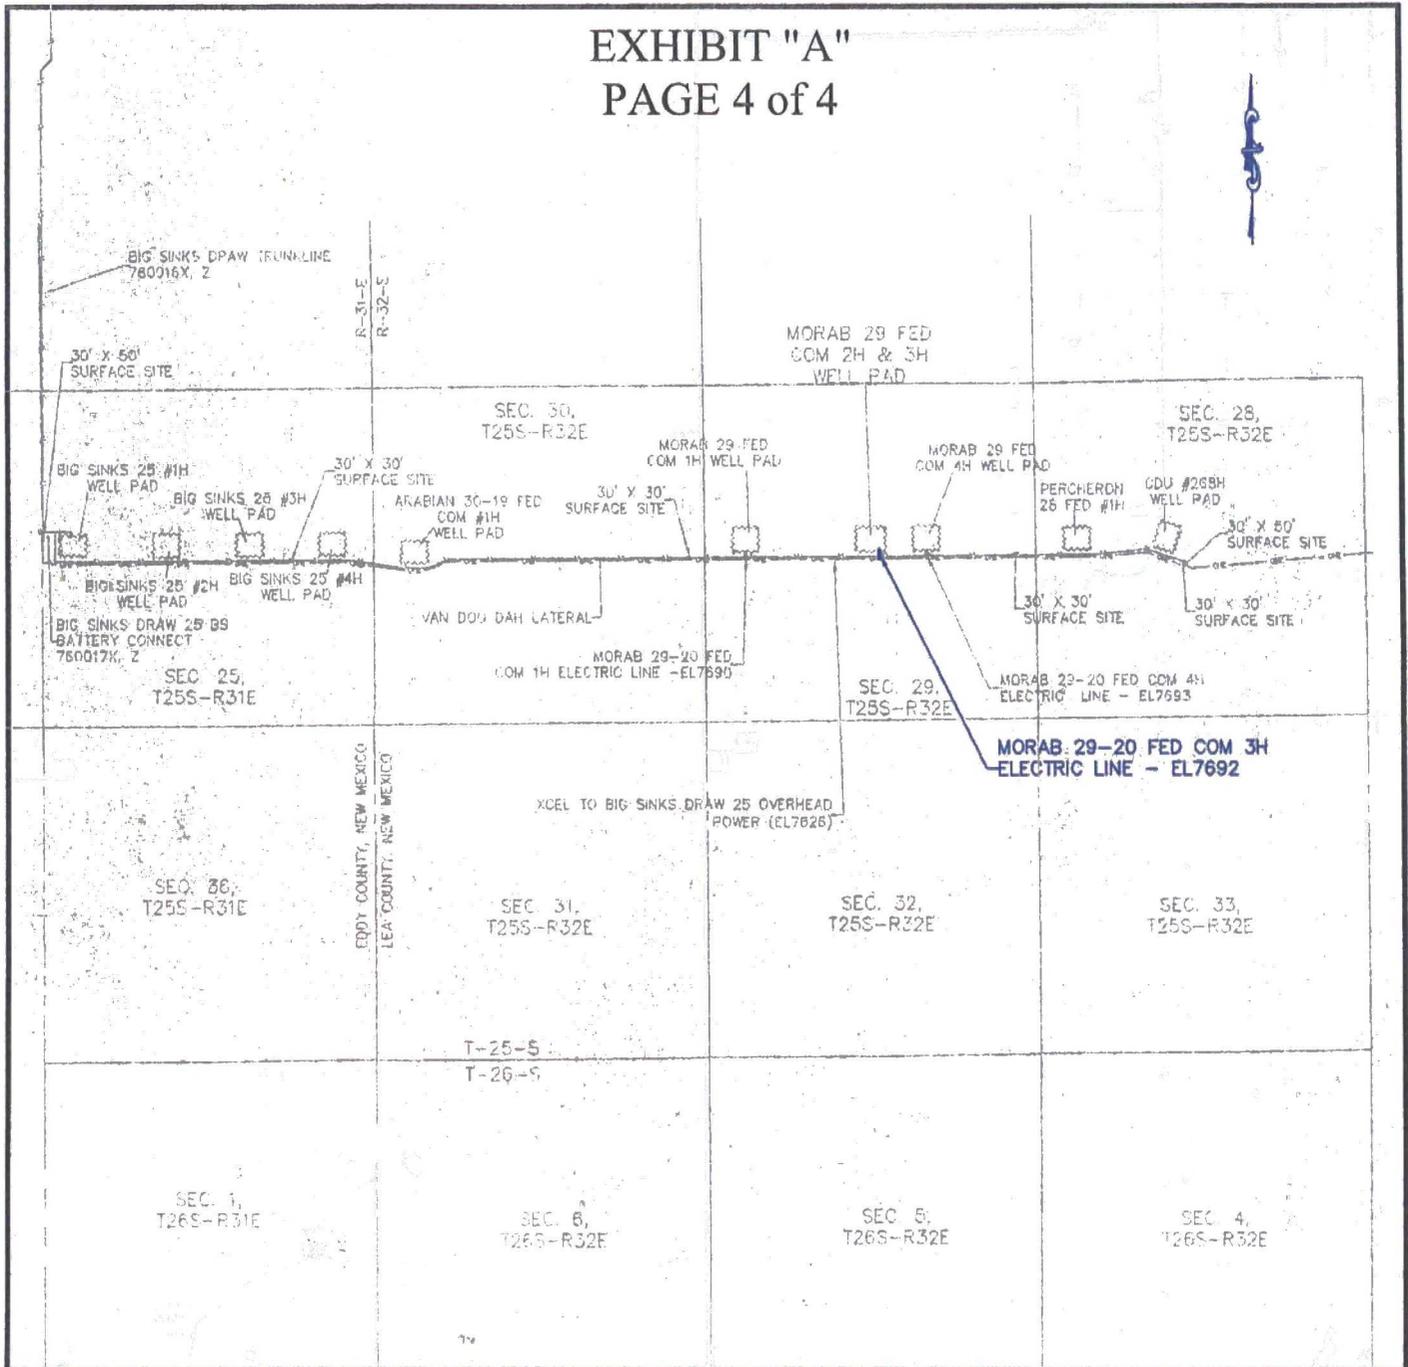

AERIAL MAP

SECTION 29, T25S-R32E, N.M.P.M.
LEA COUNTY, NEW MEXICO

HORIZON ROW LLC	
DEVON ENERGY PRODUCTION CO., L.P.	
PROPOSED 30' EASEMENT	
Drawn by: KIMBLE MORGAN	Date: 03/16/2015

Drawn for:




LINE NUMBER: EL 7692
WBS NUMBER: CC-112971.AL
SCALE: 1" = 3000'
REVISIONS: 6/4/16 CMAAS
SHEET: 4 OF 4


FLOWLINE PLAT (400662XYZ)

TWO 6" GAS LIFT LINES & TWO 6" FLOWLINES (BURIED) FROM MORAB 29-20 FED COM 2H AND 3H TO THE COTTON DRAW UNIT 29-30 BS CTB

DEVON ENERGY PRODUCTION COMPANY, L.P.
 CENTERLINE SURVEY OF A PIPELINE CROSSING
 SECTION 29, TOWNSHIP 25 SOUTH, RANGE 32 EAST, N.M.P.M.
 LEA COUNTY, STATE OF NEW MEXICO
 SEPTEMBER 22, 2016

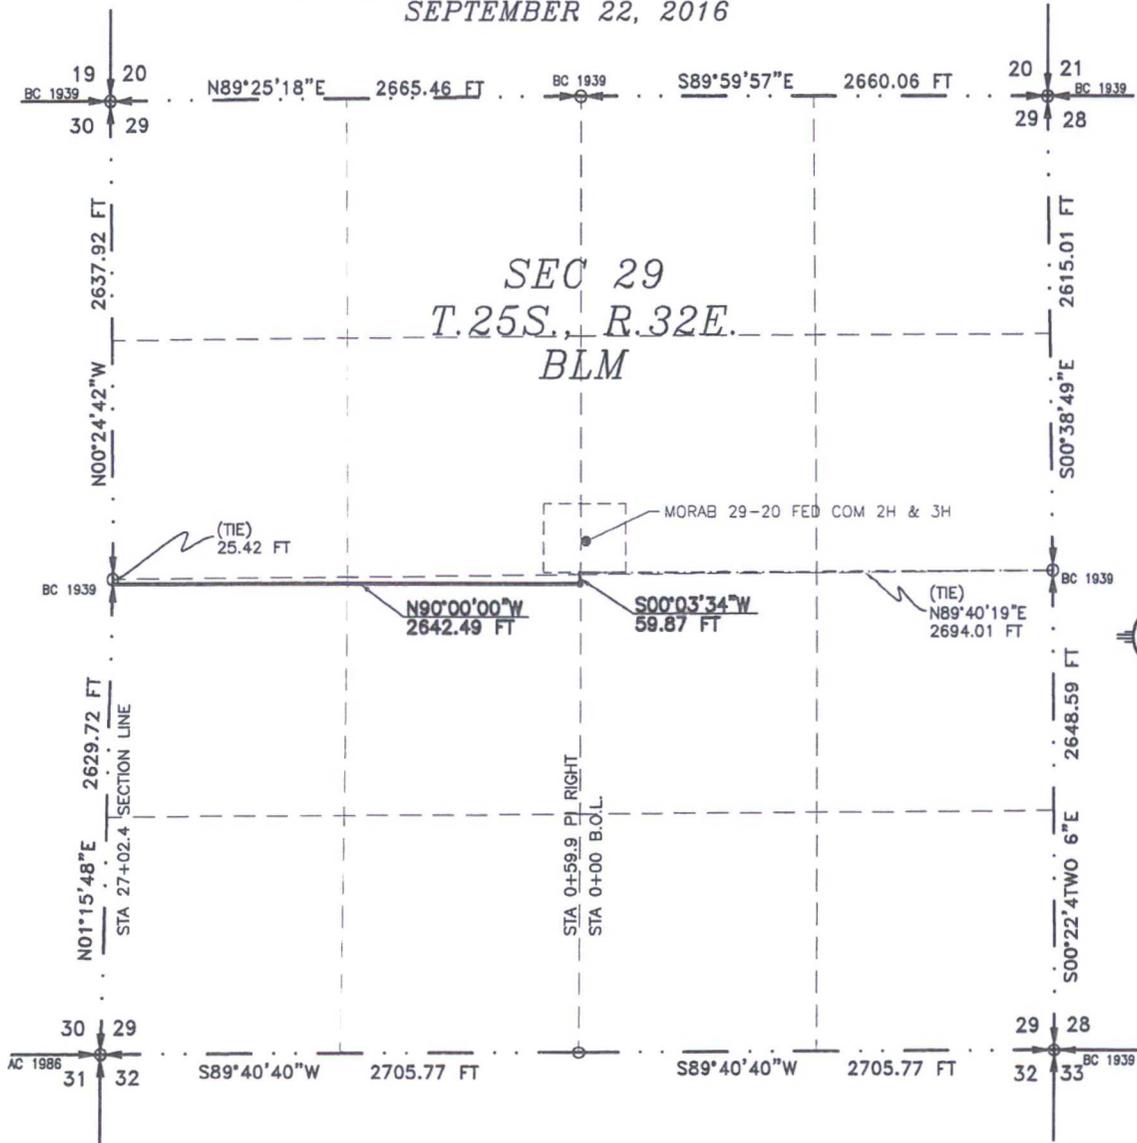

SEE NEXT SHEET (2-6) FOR DESCRIPTION

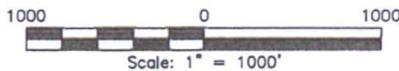

GENERAL NOTES

- 1.) THE INTENT OF THIS ROUTE SURVEY IS TO ACQUIRE AN EASEMENT.
- 2.) BASIS OF BEARING IS NMSP EAST (NAD83) MODIFIED TO SURFACE COORDINATES. NAD 83 (FEET) AND NAVD 88 (FEET) COORDINATE SYSTEMS USED IN THE SURVEY.

SURVEYOR CERTIFICATE

I, FILMON F. JARAMILLO, A NEW MEXICO PROFESSIONAL SURVEYOR NO. 12797, HEREBY CERTIFY THAT I HAVE CONDUCTED AND AM RESPONSIBLE FOR THIS SURVEY, THAT THIS SURVEY IS TRUE AND CORRECT TO THE BEST OF MY KNOWLEDGE AND BELIEF, AND THAT THIS SURVEY AND PLAT MEET THE MINIMUM STANDARDS FOR LAND SURVEYING IN THE STATE OF NEW MEXICO.

IN WITNESS WHEREOF, THIS CERTIFICATE IS EXECUTED AT CARLSBAD,

NEW MEXICO, THIS 22nd DAY OF SEPTEMBER 2016

Filmon F. Jaramillo
 FILMON F. JARAMILLO PLS. 12797

MADRON SURVEYING, INC.
 301 SOUTH CANAL
 CARLSBAD, NEW MEXICO 88220
 Phone (575) 234-3341

SHEET: 1-6

MADRON SURVEYING, INC. 301 SOUTH CANAL CARLSBAD, NEW MEXICO (575) 234-3341 SURVEY NO. 4664A

FLOWLINE PLAT (400662XYZ)

TWO 6" GAS LIFT LINES & TWO 6" FLOWLINES (BURIED) FROM MORAB 29-20 FED COM 2H AND 3H TO THE COTTON DRAW UNIT 29-30 BS CTB

**DEVON ENERGY PRODUCTION COMPANY, L.P.
CENTERLINE SURVEY OF A PIPELINE CROSSING
SECTION 29, TOWNSHIP 25 SOUTH, RANGE 32 EAST, N.M.P.M.
LEA COUNTY, STATE OF NEW MEXICO
SEPTEMBER 22, 2016**

DESCRIPTION

A STRIP OF LAND 30 FEET WIDE CROSSING BUREAU OF LAND MANAGEMENT LAND IN SECTION 29, TOWNSHIP 25 SOUTH, RANGE 32 EAST, N.M.P.M., LEA COUNTY, STATE OF NEW MEXICO AND BEING 15 FEET EACH SIDE OF THE FOLLOWING DESCRIBED CENTERLINE SURVEY:

BEGINNING AT A POINT WITHIN THE SE/4 NW/4 OF SAID SECTION 29, TOWNSHIP 25 SOUTH, RANGE 32 EAST, N.M.P.M., WHENCE THE EAST QUARTER CORNER OF SAID SECTION 29, TOWNSHIP 25 SOUTH, RANGE 32 EAST, N.M.P.M. BEARS N89°40'19"E, A DISTANCE OF 2694.01 FEET;

THENCE S00°03'34"W A DISTANCE OF 59.87 FEET TO AN ANGLE POINT OF THE LINE HEREIN DESCRIBED;

THENCE N90°00'00"W A DISTANCE OF 2642.49 FEET THE TERMINUS OF THIS CENTERLINE SURVEY, WHENCE THE WEST QUARTER CORNER OF SAID SECTION 29, TOWNSHIP 25 SOUTH, RANGE 32 EAST, N.M.P.M. BEARS N01°15'48"E, A DISTANCE OF 25.42 FEET;

SAID STRIP OF LAND BEING 2702.36 FEET OR 163.77 RODS IN LENGTH, CONTAINING 1.862 ACRES MORE OR LESS AND BEING ALLOCATED BY FORTIES AS FOLLOWS:

SE/4 NW/4	9.76 L.F.	0.59 RODS	0.007 ACRES
NE/4 SW/4	1368.92 L.F.	82.96 RODS	0.943 ACRES
NW/4 SW/4	1323.68 L.F.	80.22 RODS	0.912 ACRES

SURVEYOR CERTIFICATE

I, FILIMON F. JARAMILLO, A NEW MEXICO PROFESSIONAL SURVEYOR NO. 12797, HEREBY CERTIFY THAT I HAVE CONDUCTED AND AM RESPONSIBLE FOR THIS SURVEY, THAT THIS SURVEY IS TRUE AND CORRECT TO THE BEST OF MY KNOWLEDGE AND BELIEF, AND THAT THIS SURVEY AND PLAT MEET THE MINIMUM STANDARDS FOR LAND SURVEYING IN THE STATE OF NEW MEXICO.

IN WITNESS WHEREOF, THIS CERTIFICATE IS EXECUTED AT CARLSBAD, NEW MEXICO, THIS 22 DAY OF SEPTEMBER 2016

FILIMON F. JARAMILLO, PLS. 12797
MADRON SURVEYING, INC.
301 SOUTH CANAL
CARLSBAD, NEW MEXICO 88220
Phone (575) 234-3341

GENERAL NOTES

1.) THE INTENT OF THIS ROUTE SURVEY IS TO ACQUIRE AN EASEMENT.

2.) BASIS OF BEARING IS NMSP EAST (NAD83) MODIFIED TO SURFACE COORDINATES. NAD 83 (FEET) AND NAVD 88 (FEET) COORDINATE SYSTEMS USED IN THE SURVEY.

SHEET: 2-6


MADRON SURVEYING, INC. CARLSBAD, NEW MEXICO SURVEY NO. 4664A

301 SOUTH CANAL
(575) 234-3341


FLOWLINE PLAT (400662XYZ)

TWO 6" GAS LIFT LINES & TWO 6" FLOWLINES (BURIED) FROM MORAB 29-20 FED COM 2H AND 3H TO THE COTTON DRAW UNIT 29-30 BS CTB

DEVON ENERGY PRODUCTION COMPANY, L.P.
 CENTERLINE SURVEY OF A PIPELINE CROSSING
 SECTION 30, TOWNSHIP 25 SOUTH, RANGE 32 EAST, N.M.P.M.
 LEA COUNTY, STATE OF NEW MEXICO
 SEPTEMBER 22, 2016

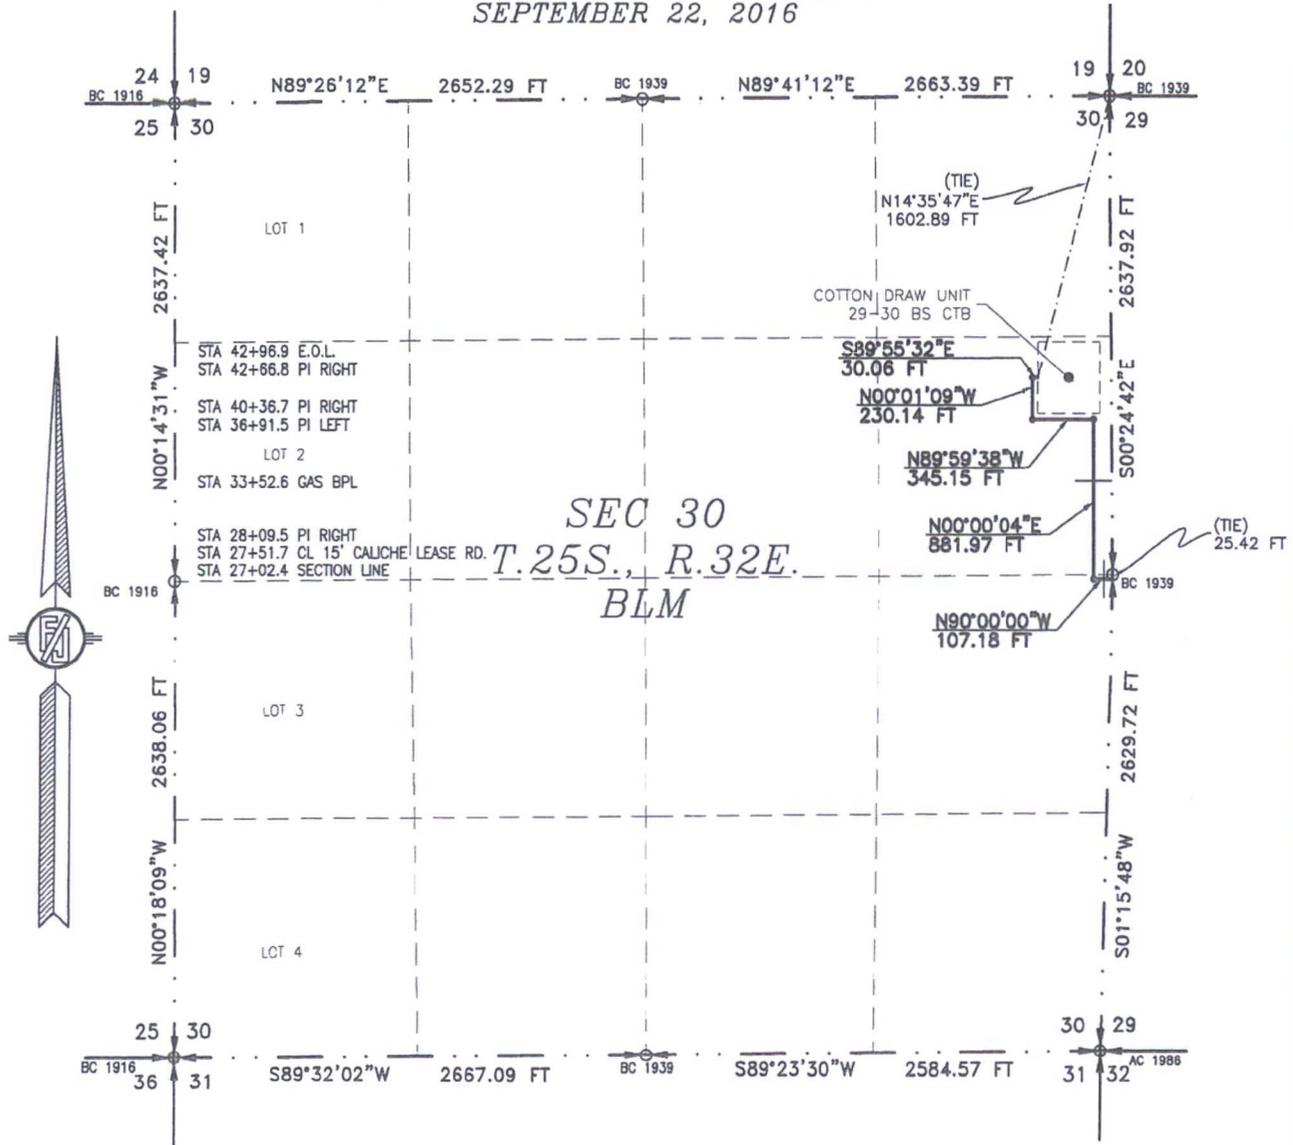

SEE NEXT SHEET (4-6) FOR DESCRIPTION

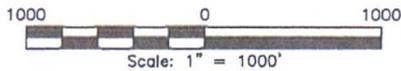

GENERAL NOTES

- 1.) THE INTENT OF THIS ROUTE SURVEY IS TO ACQUIRE AN EASEMENT.
- 2.) BASIS OF BEARING IS NMSP EAST (NAD83) MODIFIED TO SURFACE COORDINATES. NAD 83 (FEET) AND NAVD 88 (FEET) COORDINATE SYSTEMS USED IN THE SURVEY.

SURVEYOR CERTIFICATE

I, FILIMON F. JARAMILLO, A NEW MEXICO PROFESSIONAL SURVEYOR NO. 12797, HEREBY CERTIFY THAT I HAVE CONDUCTED AND AM RESPONSIBLE FOR THIS SURVEY, THAT THIS SURVEY IS TRUE AND CORRECT TO THE BEST OF MY KNOWLEDGE AND BELIEF, AND THAT THIS SURVEY AND PLAT MEET THE MINIMUM STANDARDS FOR LAND SURVEYING IN THE STATE OF NEW MEXICO.

IN WITNESS WHEREOF, THIS CERTIFICATE IS EXECUTED AT CARLSBAD, NEW MEXICO, THIS 22 DAY OF SEPTEMBER 2016

FILIMON F. JARAMILLO (PLS. 12797)
 SURVEYOR

MADRON SURVEYING, INC.
 301 SOUTH CANAL
 CARLSBAD, NEW MEXICO 88220
 Phone (575) 234-3341

SHEET: 3-6

MADRON SURVEYING, INC. 301 SOUTH CANAL (575) 234-3341 CARLSBAD, NEW MEXICO SURVEY NO. 4664A

FLOWLINE PLAT (400662XYZ)

TWO 6" GAS LIFT LINES & TWO 6" FLOWLINES (BURIED) FROM MORAB 29-20 FED COM 2H AND 3H TO THE COTTON DRAW UNIT 29-30 BS CTB

**DEVON ENERGY PRODUCTION COMPANY, L.P.
CENTERLINE SURVEY OF A PIPELINE CROSSING
SECTION 30, TOWNSHIP 25 SOUTH, RANGE 32 EAST, N.M.P.M.
LEA COUNTY, STATE OF NEW MEXICO
SEPTEMBER 22, 2016**

DESCRIPTION

A STRIP OF LAND 30 FEET WIDE CROSSING BUREAU OF LAND MANAGEMENT LAND IN SECTION 30, TOWNSHIP 25 SOUTH, RANGE 32 EAST, N.M.P.M., LEA COUNTY, STATE OF NEW MEXICO AND BEING 15 FEET EACH SIDE OF THE FOLLOWING DESCRIBED CENTERLINE SURVEY:

BEGINNING AT A POINT WITHIN THE NE/4 SE/4 OF SAID SECTION 30, TOWNSHIP 25 SOUTH, RANGE 32 EAST, N.M.P.M., WHENCE THE EAST QUARTER CORNER OF SAID SECTION 30, TOWNSHIP 25 SOUTH, RANGE 32 EAST, N.M.P.M. BEARS N01°15'48"E, A DISTANCE OF 25.42 FEET;
THENCE N90°00'00"W A DISTANCE OF 107.18 FEET TO AN ANGLE POINT OF THE LINE HEREIN DESCRIBED;
THENCE N00°00'04"E A DISTANCE OF 881.97 FEET TO AN ANGLE POINT OF THE LINE HEREIN DESCRIBED;
THENCE N89°59'38"W A DISTANCE OF 345.15 FEET TO AN ANGLE POINT OF THE LINE HEREIN DESCRIBED;
THENCE N00°01'09"W A DISTANCE OF 230.14 FEET TO AN ANGLE POINT OF THE LINE HEREIN DESCRIBED;
THENCE S89°55'32"E A DISTANCE OF 30.06 FEET THE TERMINUS OF THIS CENTERLINE SURVEY, WHENCE THE NORTHEAST CORNER OF SAID SECTION 30, TOWNSHIP 25 SOUTH, RANGE 32 EAST, N.M.P.M. BEARS N14°35'47"E, A DISTANCE OF 1602.89 FEET;

SAID STRIP OF LAND BEING 1594.50 FEET OR 96.64 RODS IN LENGTH, CONTAINING 1.098 ACRES MORE OR LESS AND BEING ALLOCATED BY FORTIES AS FOLLOWS:

NE/4 SE/4 131.78 L.F. 7.99 RODS 0.091 ACRES
SE/4 NE/4 1462.72 L.F. 88.65 RODS 1.007 ACRES

SURVEYOR CERTIFICATE

I, FILIMON F. JARAMILLO, A NEW MEXICO PROFESSIONAL SURVEYOR NO. 12797, HEREBY CERTIFY THAT I HAVE CONDUCTED AND AM RESPONSIBLE FOR THIS SURVEY, THAT THIS SURVEY IS TRUE AND CORRECT TO THE BEST OF MY KNOWLEDGE AND BELIEF, AND THAT THIS SURVEY AND PLAT MEET THE MINIMUM STANDARDS FOR LAND SURVEYING IN THE STATE OF NEW MEXICO.

IN WITNESS WHEREOF, THIS CERTIFICATE IS EXECUTED AT CARLSBAD, NEW MEXICO, THIS 22 DAY OF SEPTEMBER 2016

FILIMON F. JARAMILLO, 12797
MADRON SURVEYING, INC.
301 SOUTH CANAL
CARLSBAD, NEW MEXICO 88220
Phone (575) 234-3341

GENERAL NOTES

- 1.) THE INTENT OF THIS ROUTE SURVEY IS TO ACQUIRE AN EASEMENT.
- 2.) BASIS OF BEARING IS NMSP EAST (NAD83) MODIFIED TO SURFACE COORDINATES. NAD 83 (FEET) AND NAVD 88 (FEET) COORDINATE SYSTEMS USED IN THE SURVEY.


SHEET: 4-6

MADRON SURVEYING, INC. 301 SOUTH CANAL CARLSBAD, NEW MEXICO
(575) 234-3341 SURVEY NO. 4664A

FLOWLINE PLAT (400662XYZ)

TWO 6" GAS LIFT LINES & TWO 6" FLOWLINES (BURIED) FROM MORAB 29-20 FED COM 2H AND 3H TO THE COTTON DRAW UNIT 29-30 BS CTB

DEVON ENERGY PRODUCTION COMPANY, L.P.
CENTERLINE SURVEY OF A PIPELINE CROSSING
SECTIONS 29, 30, TOWNSHIP 25 SOUTH, RANGE 32 EAST, N.M.P.M.
LEA COUNTY, STATE OF NEW MEXICO
SEPTEMBER 22, 2016

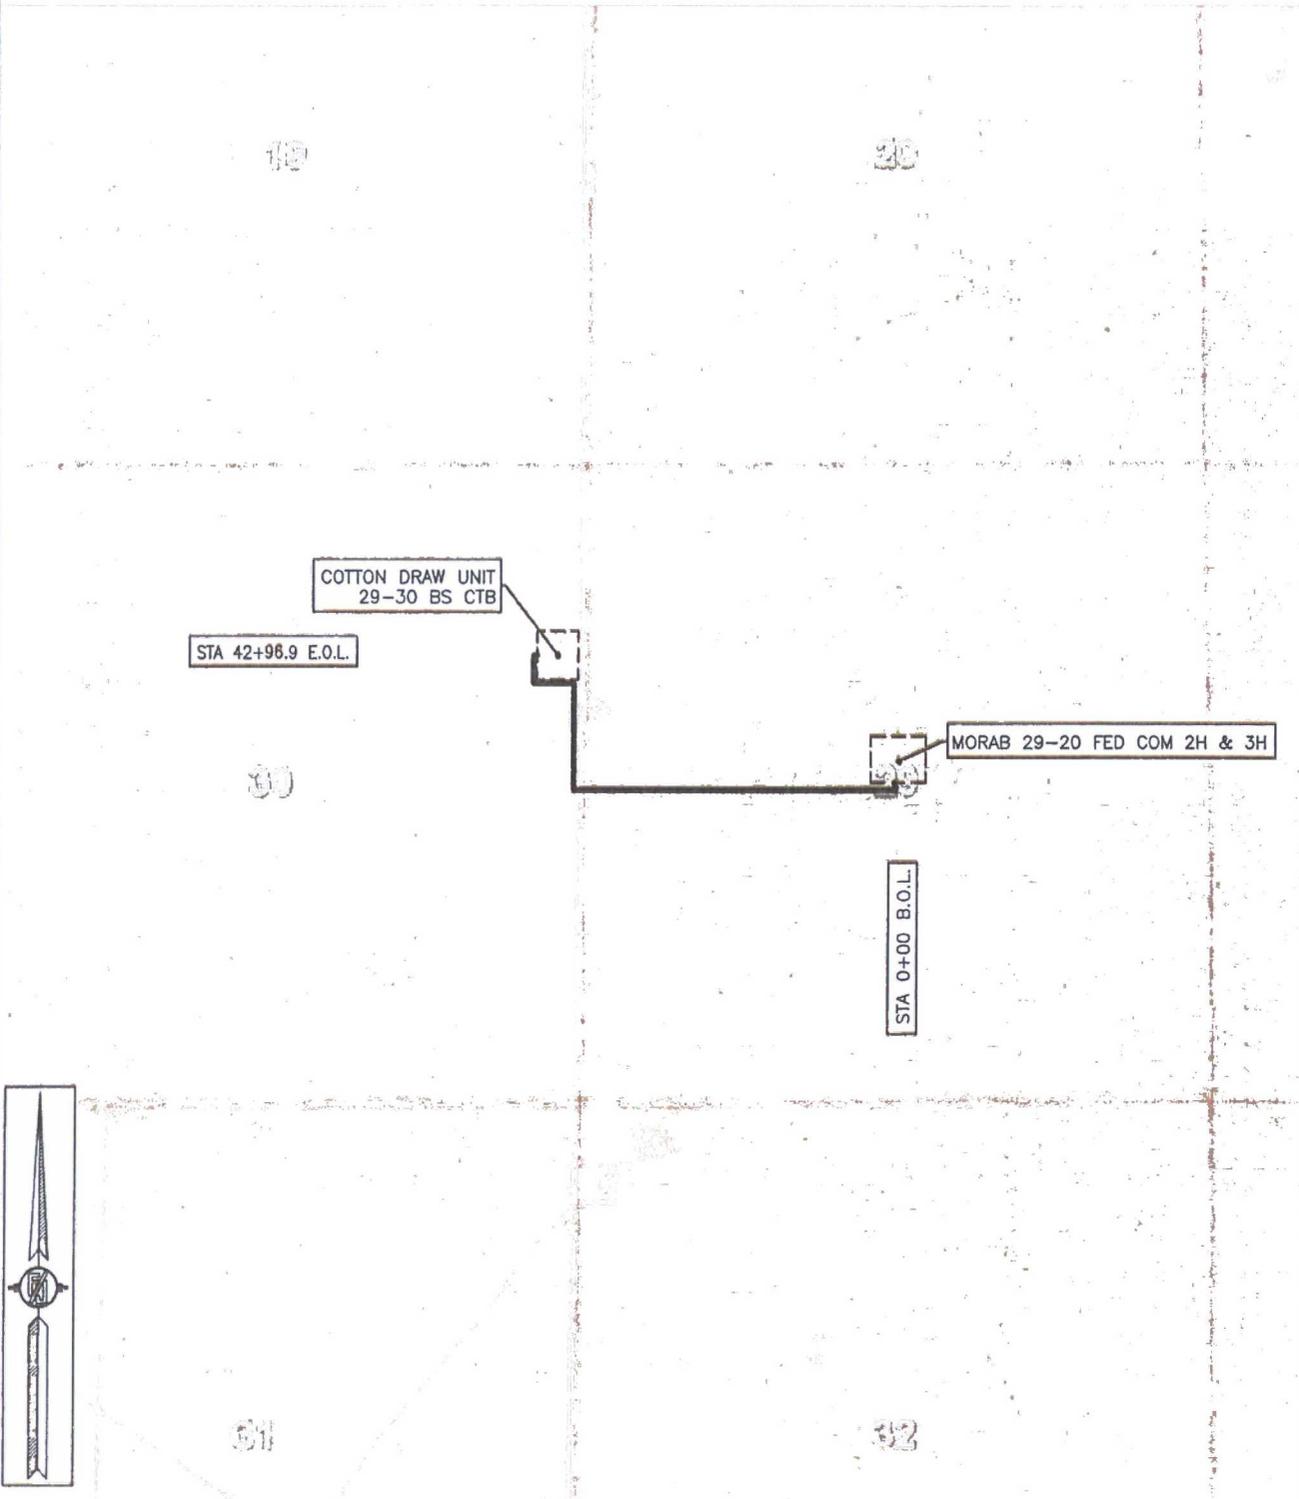

SHEET: 6-6

MADRON SURVEYING, INC.

301 SOUTH CANAL
(575) 234-3341

CARLSBAD, NEW MEXICO

SURVEY NO. 4664A