

District I  
1625 N. French Dr., Hobbs, NM 88240  
Phone: (505) 393-6161 Fax: (505) 393-0720  
District II  
811 S. First St., Artesia, NM 88210  
Phone: (505) 748-1283 Fax: (505) 748-9720  
District III  
1000 Rio Brazos Road, Aztec, NM 87410  
Phone: (505) 334-6178 Fax: (505) 334-6170  
District IV  
1220 S. St. Francis Dr., Sante Fe, NM 87505  
Phone: (505) 476-3460 Fax: (505) 476-3462

State of New Mexico  
Energy, Minerals & Natural Resources  
Department  
OIL CONSERVATION DIVISION  
1220 South St. Francis Dr.  
Sante Fe, NM 87505

FORM C-102

Revised August 1, 2011

Submit one copy to appropriate

District Office

AMENDED REPORT

HOBBS OCD  
MAY 18 2017  
RECEIVED

F/F

WELL LOCATION AND ACREAGE DEDICATION PLAT

<sup>1</sup> API Number 30-025- 43527	<sup>2</sup> Pool Code 98097	<sup>3</sup> Pool Name WC-025 G-09 S263327G; Upper Wolfcamp
<sup>4</sup> Property Code 315317	<sup>5</sup> Property Name RATTLESNAKE 28 FED COM	<sup>6</sup> Well Number #709H
<sup>7</sup> OGRID No. 7377	<sup>8</sup> Operator Name EOG RESOURCES, INC.	<sup>9</sup> Elevation 3227'


<sup>10</sup>Surface Location


UL or lot no.	Section	Township	Range	Lot Idn	Feet from the	North/South line	Feet from the	East/West line	County
D	28	26-S	33-E	-	536'	NORTH	1115'	WEST	LEA

UL or lot no.	Section	Township	Range	Lot Idn	Feet from the	North/South line	Feet from the	East/West line	County
E	33	26-S	33-E	4	342'	SOUTH	338'	WEST	LEA

<sup>12</sup> Dedicated Acres 237.00	<sup>13</sup> Joint or Infill	<sup>14</sup> Consolidation Code	<sup>15</sup> Order No.
---	-------------------------------	----------------------------------	-------------------------

No allowable will be assigned to this completion until all interests have been consolidated or a non-standard unit has been approved by the division.

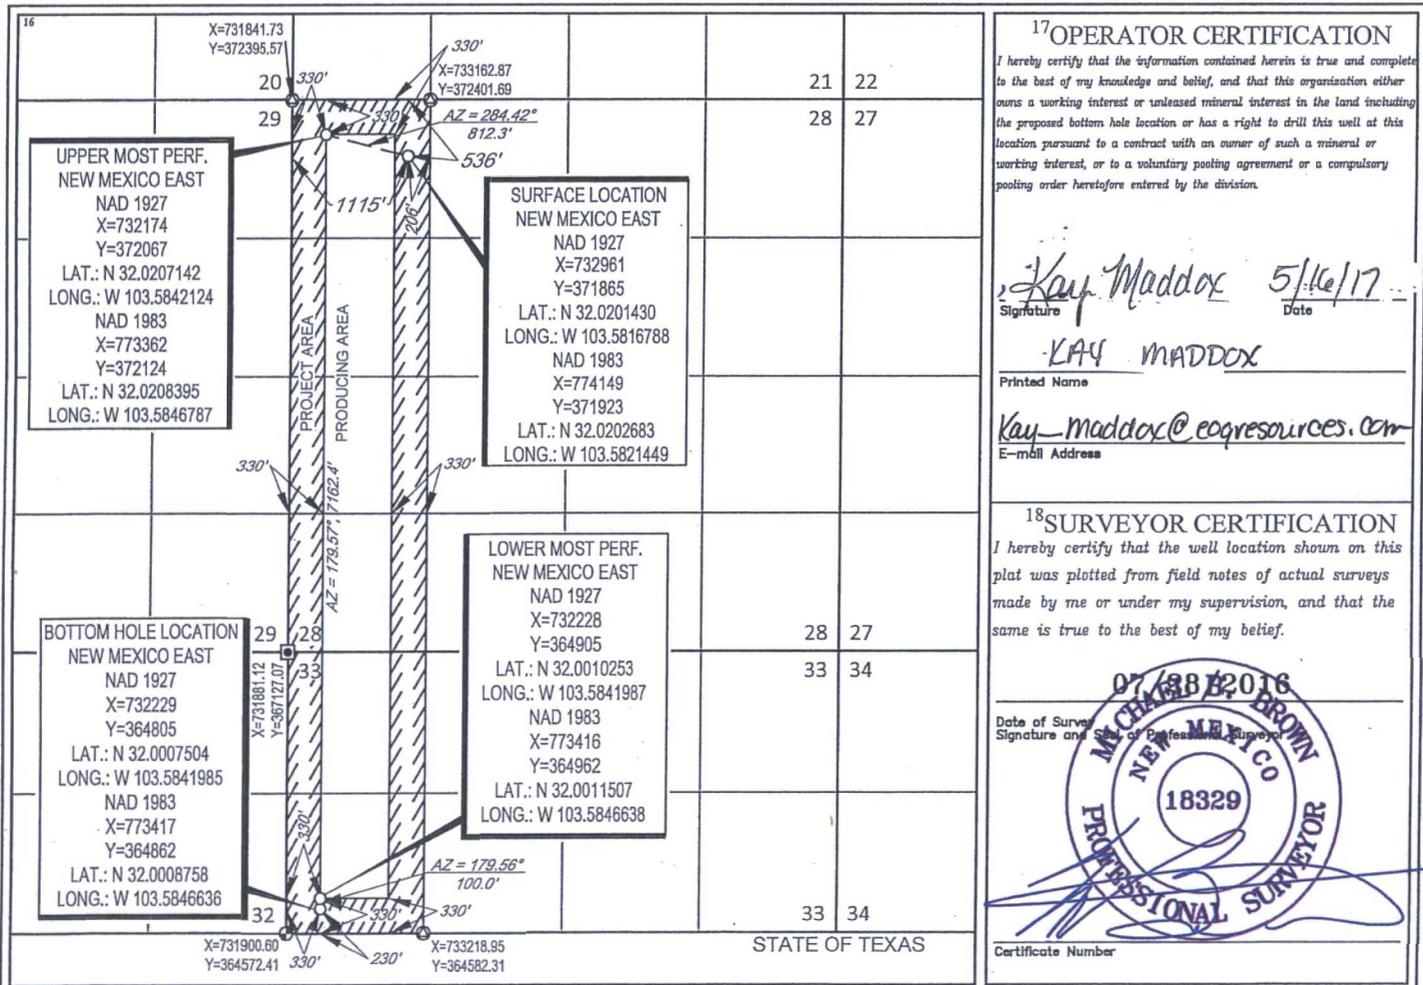

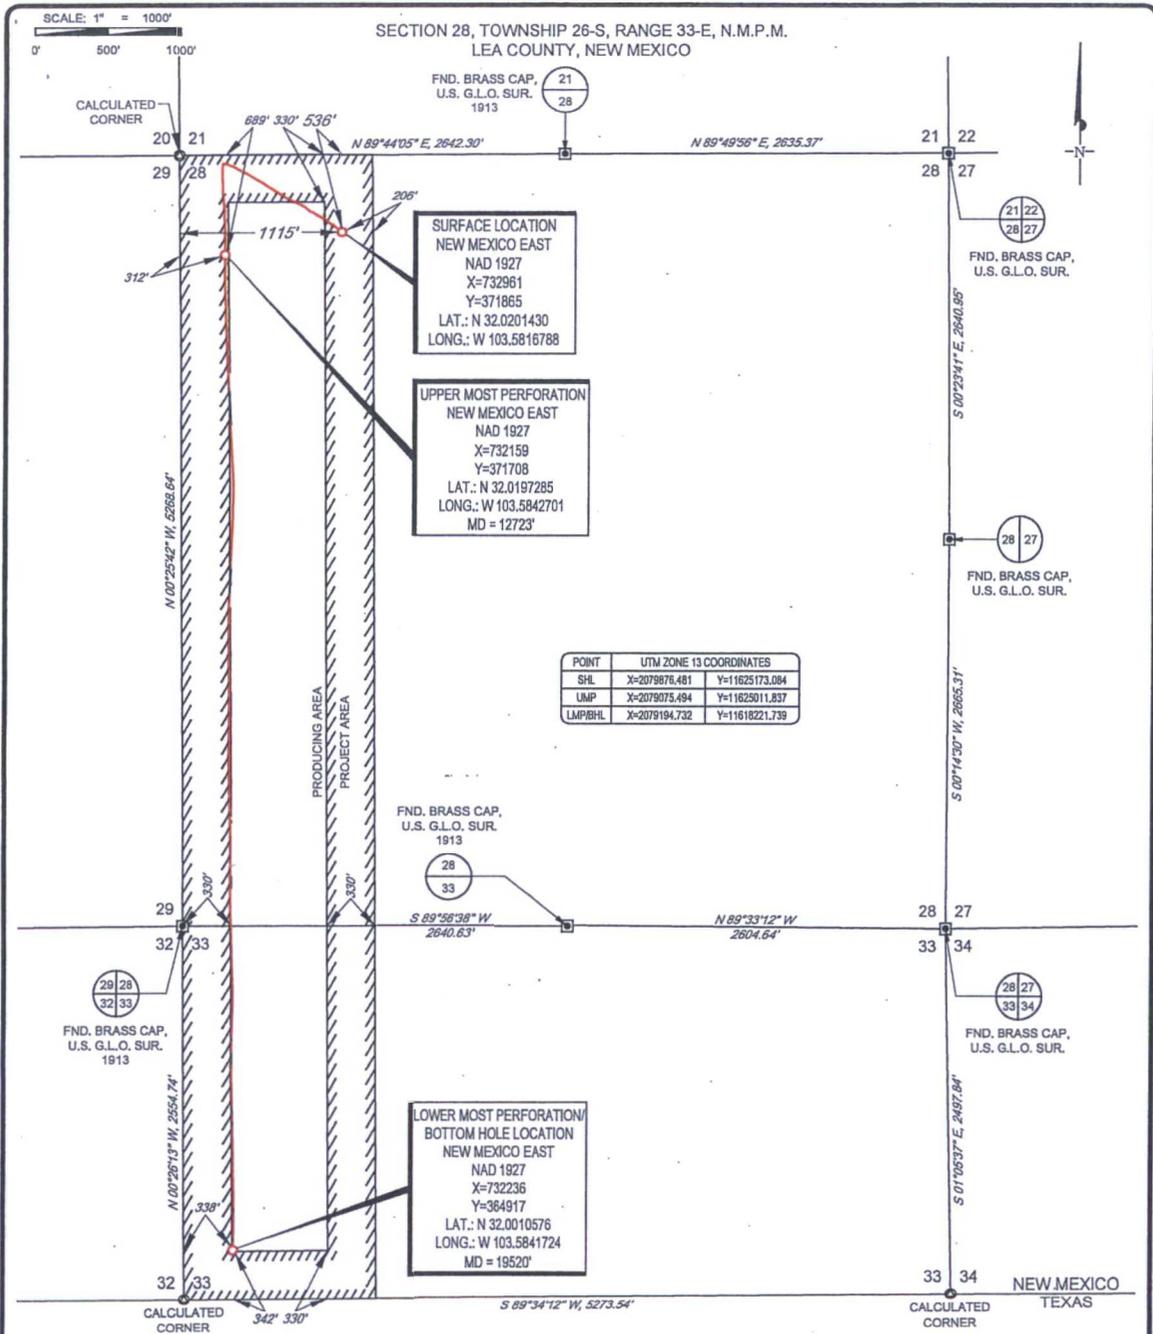

POINT	UTM ZONE 13 COORDINATES	
SHL	X=2079876.481	Y=11625173.084
LMP	X=2079075.494	Y=11623011.837
LMPBHL	X=2079184.732	Y=11618221.739

LOWER MOST PERFORMANCE/  
BOTTOM HOLE LOCATION  
NEW MEXICO EAST  
NAD 1927  
X=732236  
Y=384917  
LAT.: N 32.0010576  
LONG.: W 103.5841724  
MD = 19520'

FND. BRASS CAP.  
U.S. G.L.O. SUR.  
1913



S 89°56'38" W  
2640.63'

N 89°33'12" W  
2604.64'

LEASE NAME & WELL NO.: RATTLESNAKE 28 FED COM #709H  
SECTION 28 TWP 26-S RGE 33-E SURVEY N.M.P.M.  
COUNTY LEA STATE NM ELEVATION 3227'  
DESCRIPTION 536' FNL & 1115' FWL



*Michael Blake Brown*  
Michael Blake Brown, P.S. No. 18329

MAY 3, 2017

**EOG resources, inc.**

**TOPOGRAPHIC**  
LOYALTY INNOVATION LEGACY  
1400 EVERMAN PARKWAY, Ste. 197 • FT. WORTH, TEXAS 76140  
TELEPHONE: (817) 744-7512 • FAX (817) 744-7548  
2903 NORTH BIG SPRING • MIDLAND, TEXAS 79705  
TELEPHONE: (432) 882-1653 OR (800) 767-1653 • FAX (432) 882-1743  
WWW.TOPOGRAPHIC.COM

REVISION:	DATE:	FILE:	DRAWN BY:	SHEET:
	05/03/17	AD_RATTLESNAKE28FEDCOM_709H	A.C.C.	1 OF 1

NOTES:  
1. ORIGINAL DOCUMENT SIZE: 8.5" X 14"  
2. ALL BEARINGS, DISTANCES, AND COORDINATE VALUES CONTAINED HEREIN ARE GRID BASED UPON THE NEW MEXICO STATE PLANE COORDINATE SYSTEM, EAST ZONE, U.S. SURVEY FEET, NORTH AMERICAN DATUM 19 27.  
3. THIS WELL LOCATION SHOWN HEREON HAS BEEN SURVEYED ON THE GROUND UNDER MY SUPERVISION AND PREPARED ACCORDING TO THE EVIDENCE FOUND AT THE TIME OF SURVEY, AND DATA PROVIDED BY EOG RESOURCES, INC. THIS CERTIFICATION IS MADE AND LIMITED TO THOSE PERSONS OR ENTITIES SHOWN ON THE FACE OF THIS PLAT AND IS NON-TRANSFERABLE. THIS SURVEY IS CERTIFIED FOR THIS TRANSACTION ONLY.