


NEW MEXICO



A circular professional seal for Chad L. Harcrow, a Licensed Professional Surveyor in New Mexico. The seal features concentric circles. The outermost ring contains the text "CHAD L. HARCROW" at the top and "LICENSED PROFESSIONAL SURVEYOR" at the bottom. The inner ring contains the text "NEW MEXICO". The center of the seal displays the license number "17777".

SURVEY DATE: FEBRAUARY 2, 2017		PAGE: 1 OF 1
DRAFTING DATE: MARCH 30, 2017		
APPROVED BY: CH	DRAWN BY: JH	FILE: 17-109

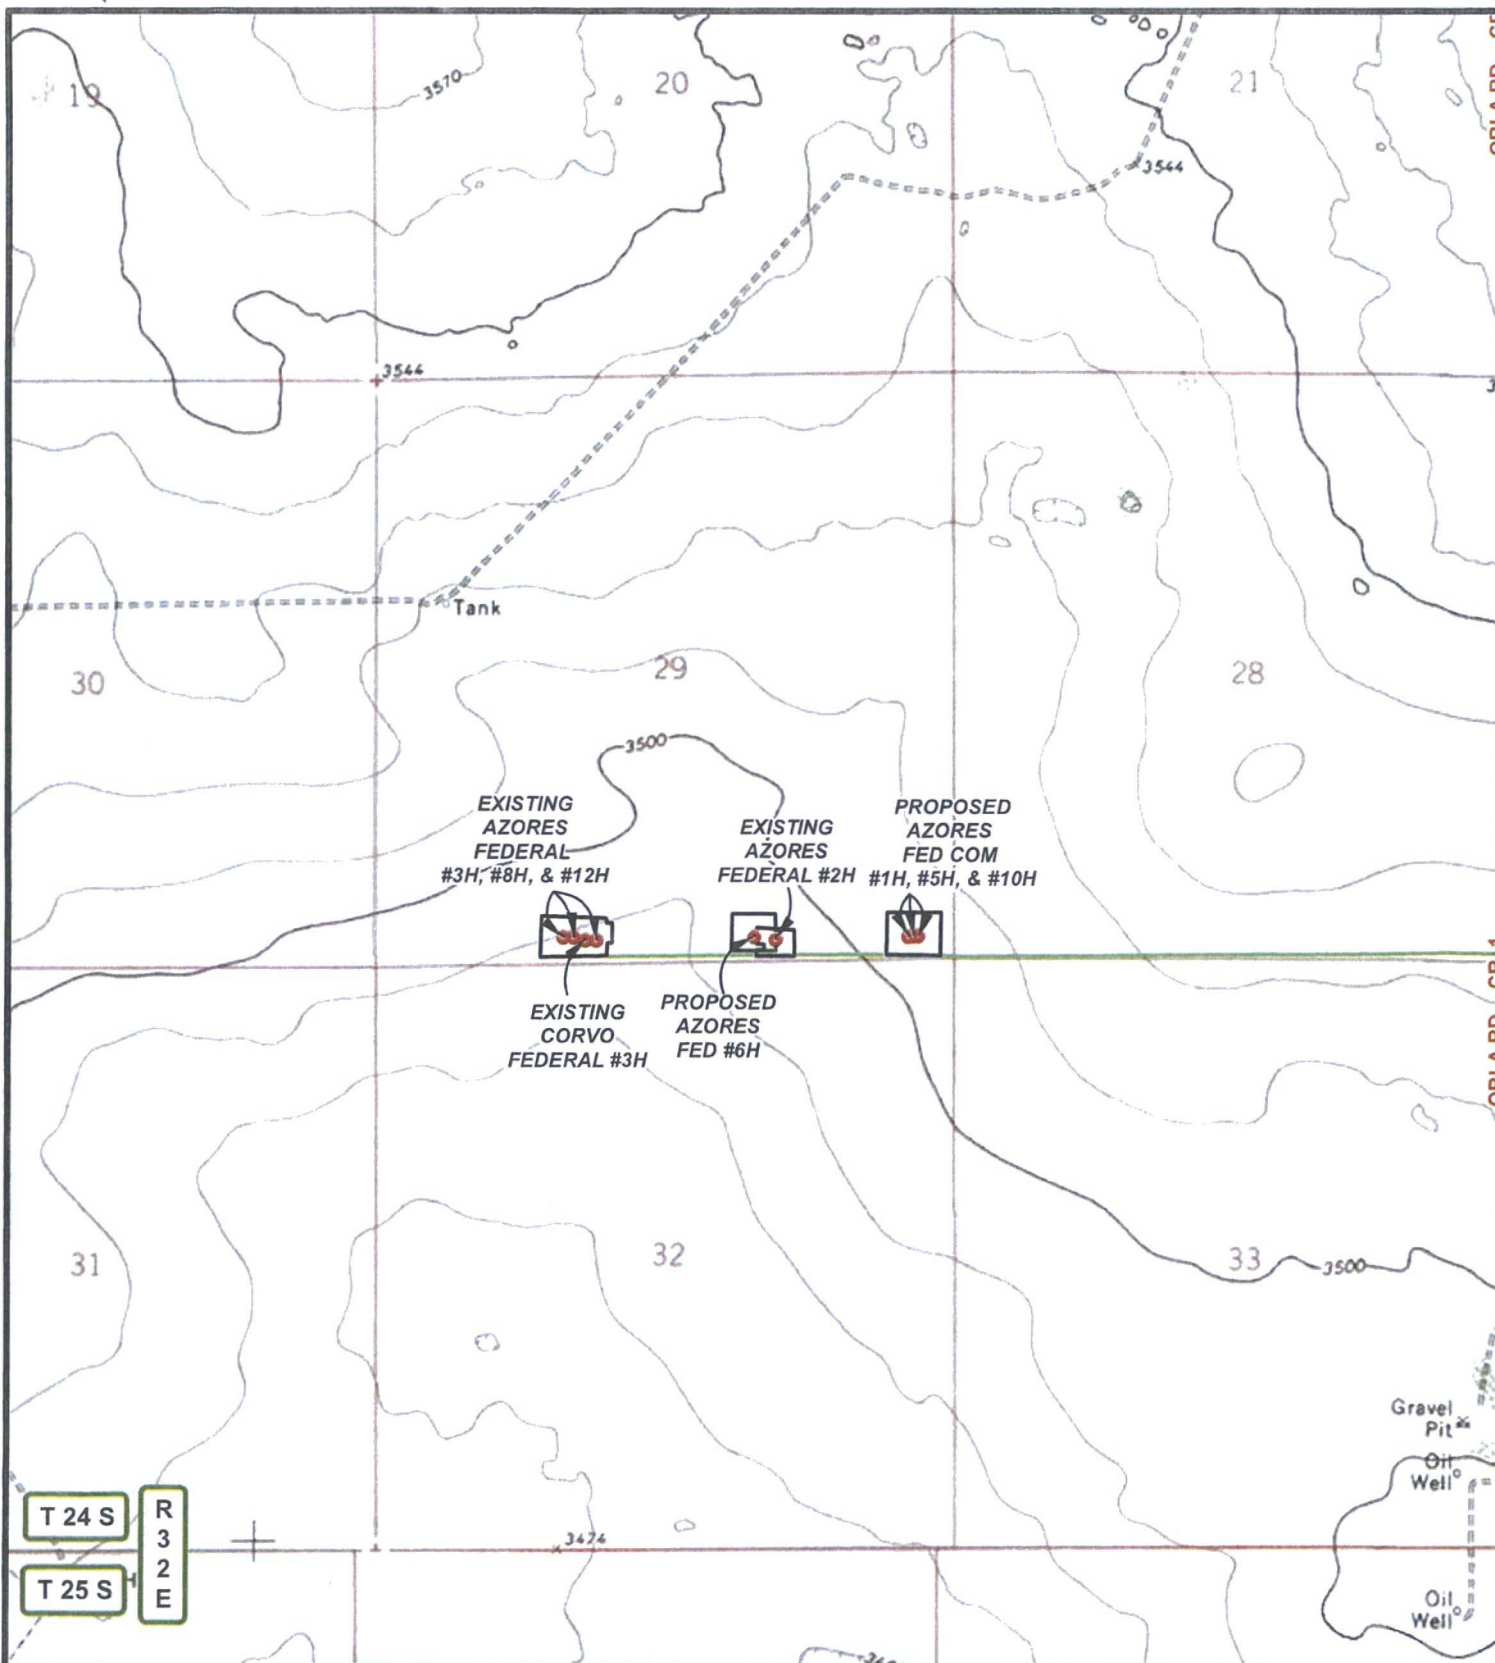

LEGEND

- WELL
- WELLPAD
- EXISTING ROAD

AZORES FEDERAL #6H

SEC: 29	TWP: 24 S.	RGE: 32 E.	ELEVATION: 3496.6'
STATE: NEW MEXICO	COUNTY: LEA	210' FSL & 1850' FEL	
W.O. # 17-109	LEASE: AZORES FED	SURVEY: N.M.P.M	



LOCATION MAP

TOPO

03/31/2017


J.H.

CONCHO

COG OPERATING, LLC



HARCROW SURVEYING, LLC.
 2314 W. MAIN ST, ARTESIA, NM 88210
 PH: (575) 746-2158 FAX: (575) 746-2158
 c.harcrow@harcrowsurveying.com

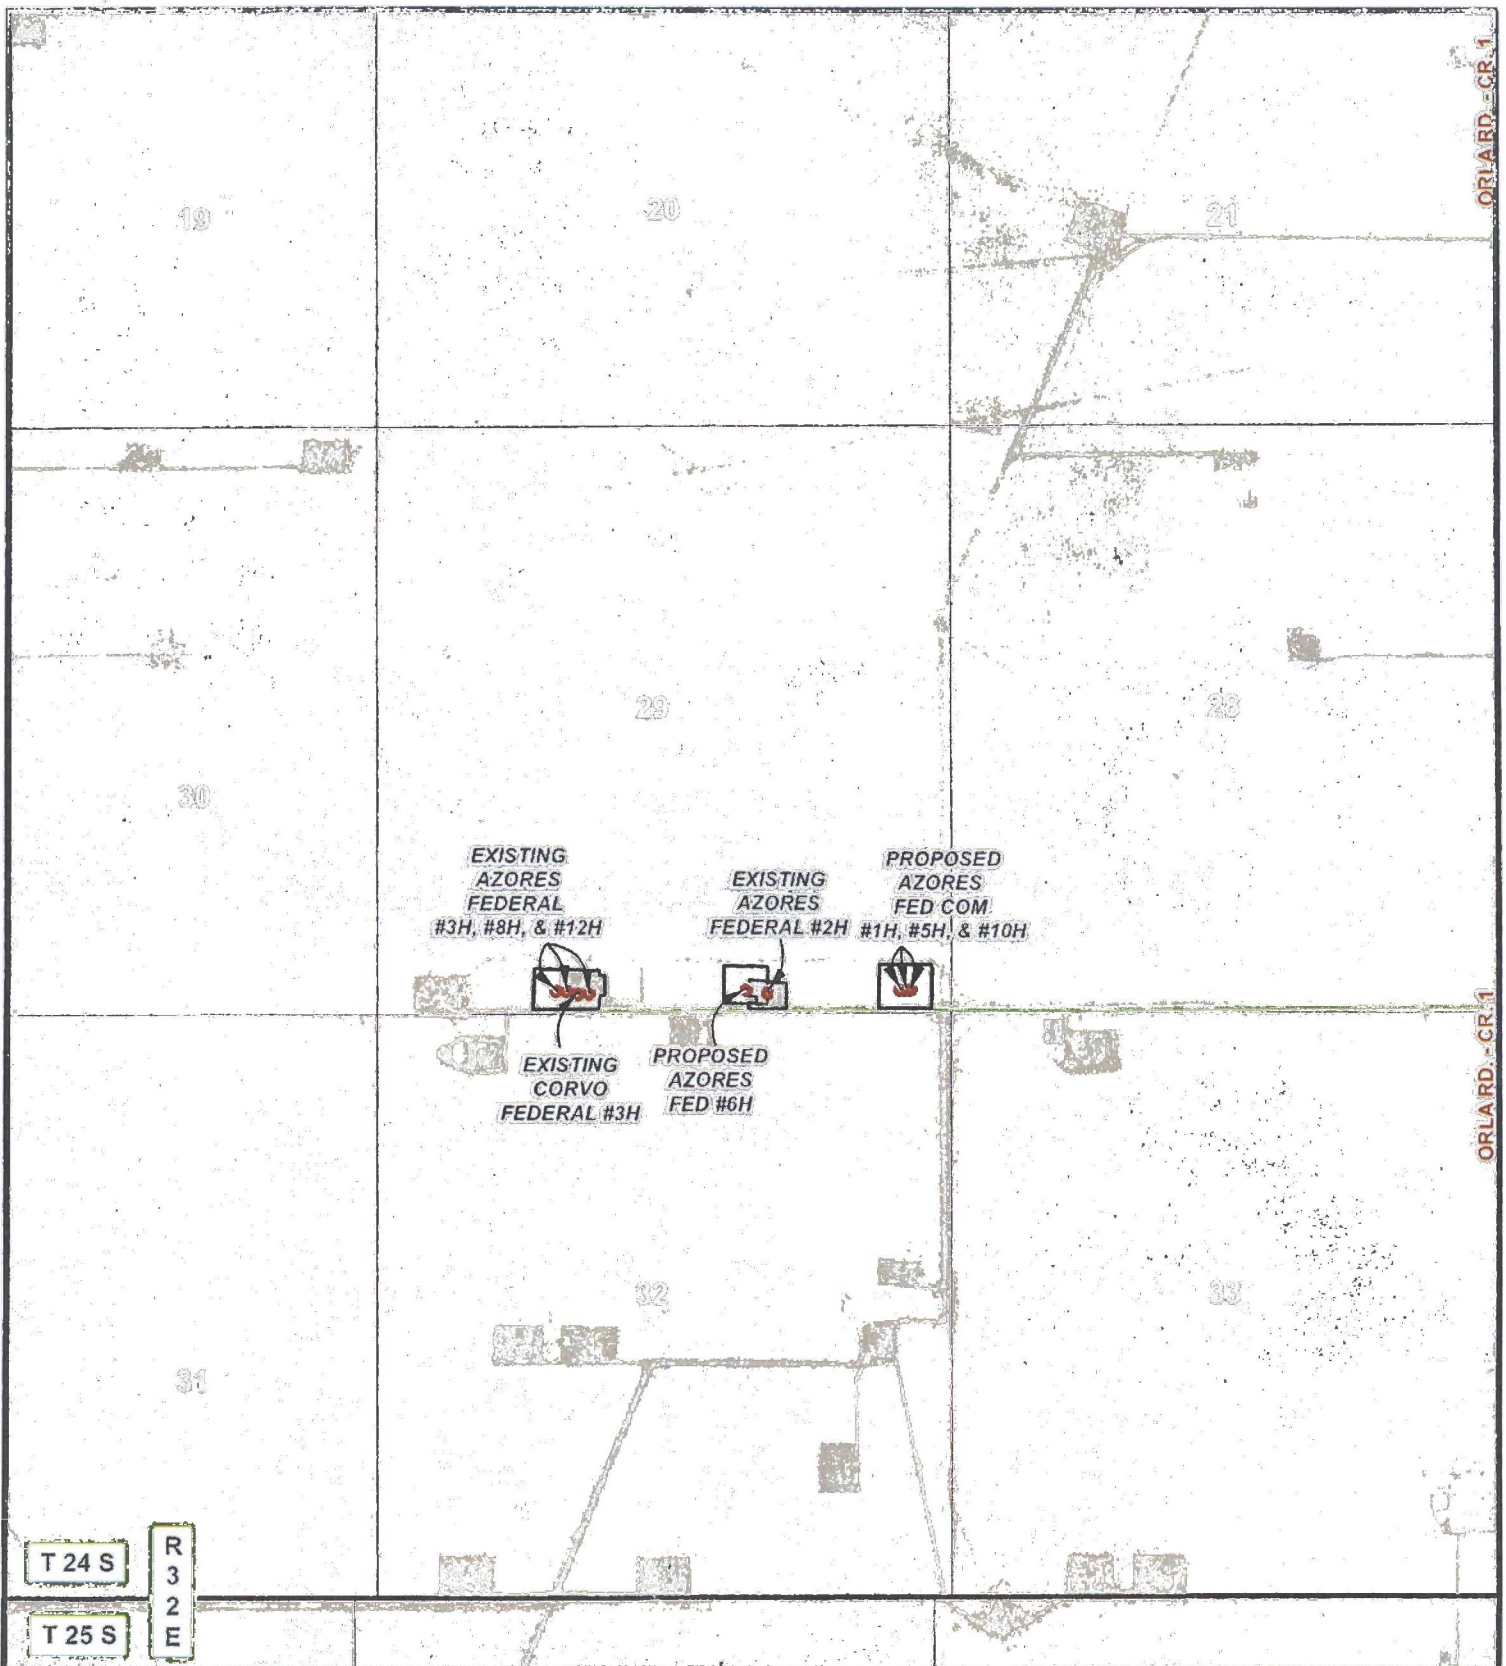

LEGEND

- WELL
- WELLPAD
- EXISTING ROAD

AZORES FEDERAL #6H

SEC: 29 TWP: 24 S. RGE: 32 E. ELEVATION: 3496.6'
 STATE: NEW MEXICO COUNTY: LEA 210' FSL & 1850' FEL
 W.O. # 17-109 LEASE: AZORES FED SURVEY: N.M.P.M

0 2,500 5,000 FEET

0 0.125 0.25 0.5 Miles 1 IN = 2,000 FT

LOCATION MAP

IMAGERY

03/31/2017

J.H.

CONCHO


COG OPERATING, LLC



HARCROW SURVEYING, LLC.
 2314 W. MAIN ST, ARTESIA, NM 88210
 PH: (575) 746-2158 FAX: (575) 746-2158
 c.harcrow@harcrowsurveying.com

R
3
2
E

T 24 S

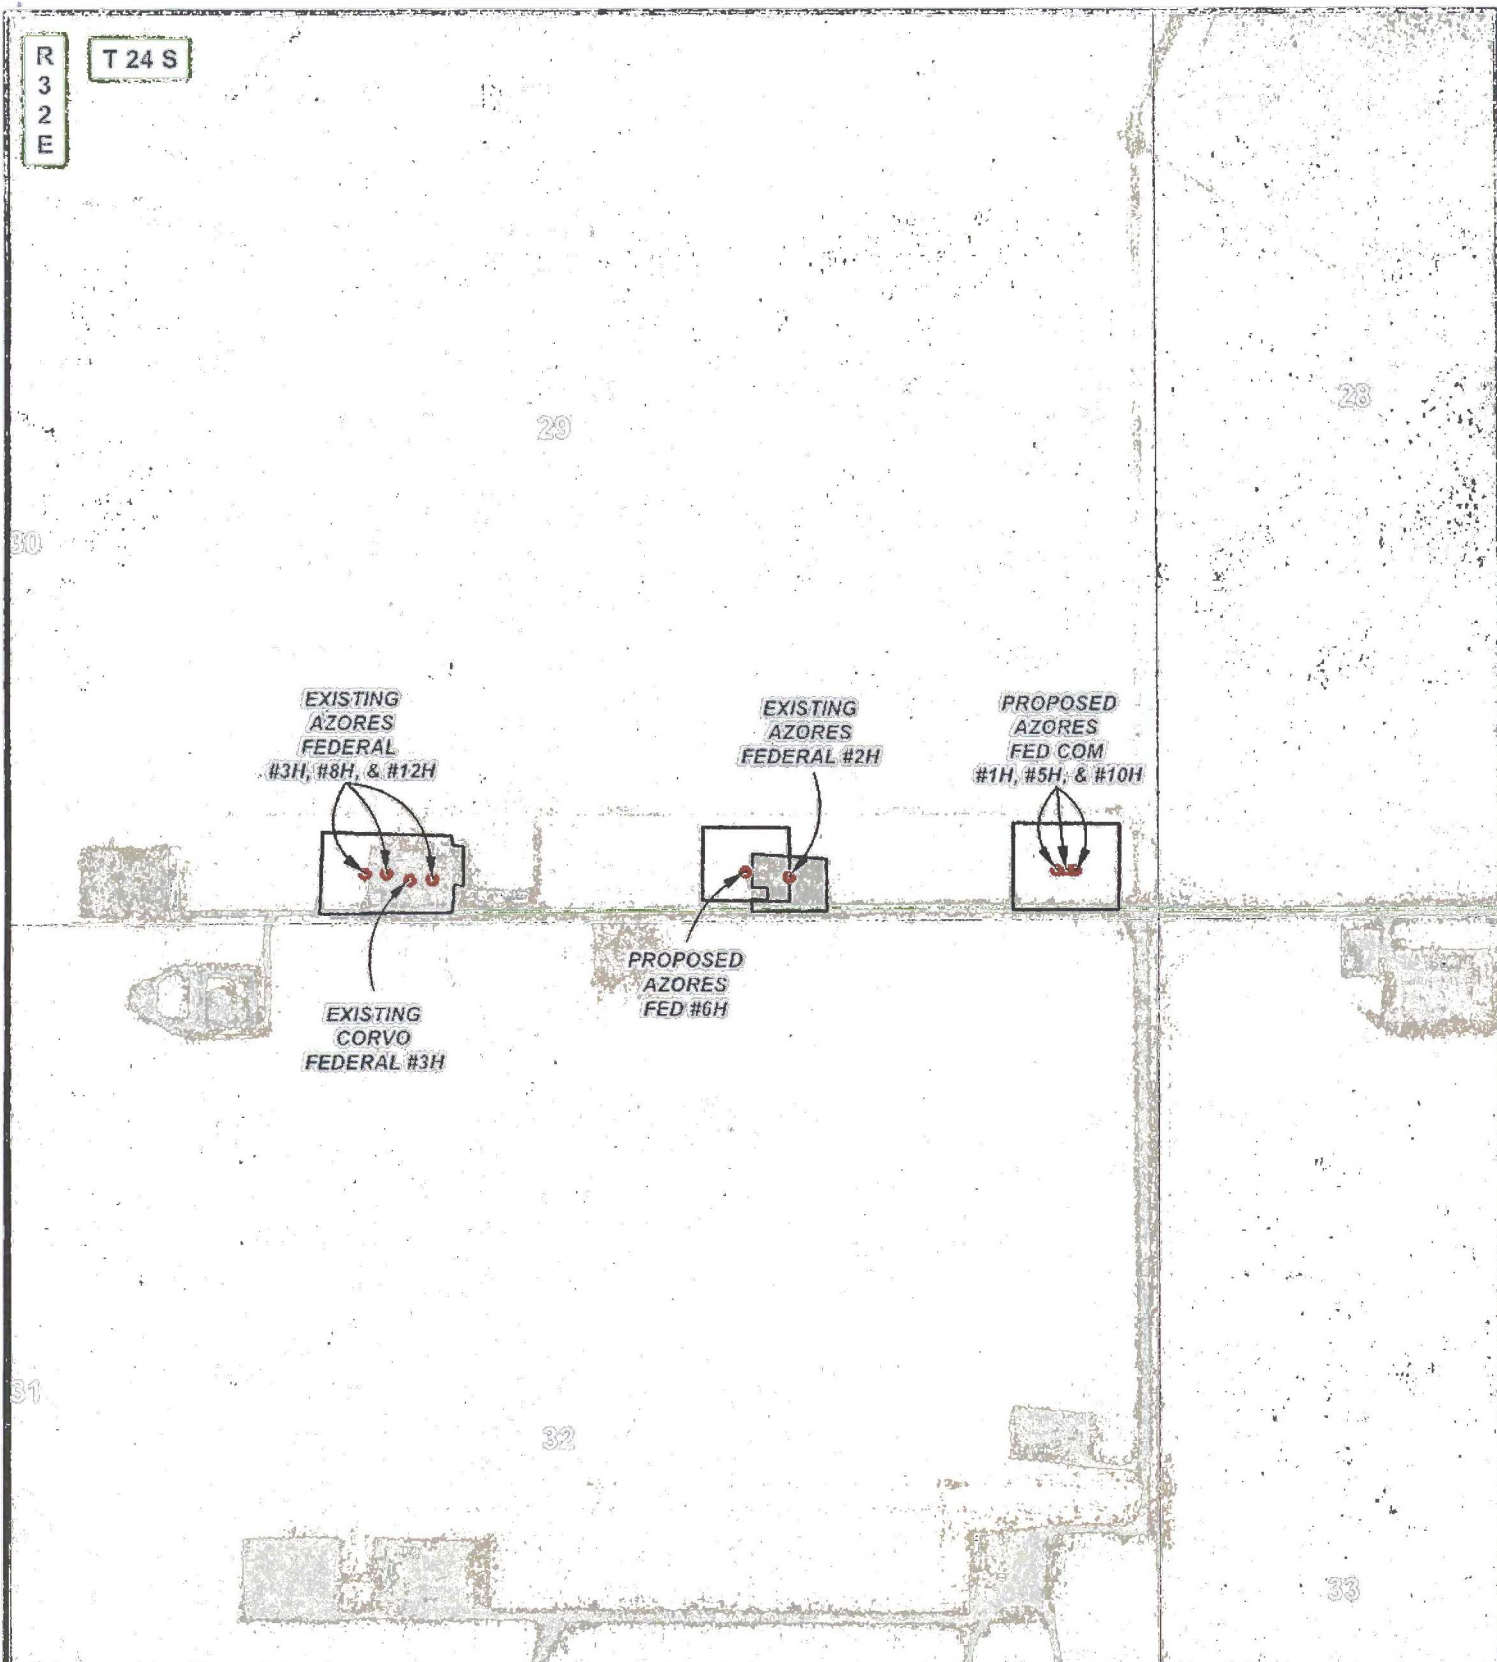

LEGEND

- WELL
- WELLPAD
- EXISTING ROAD

AZORES FEDERAL #6H

SEC: 29	TWP: 24 S.	RGE: 32 E.	ELEVATION: 3496.6'
STATE: NEW MEXICO		COUNTY: LEA	210' FSL & 1850' FEL
W.O. # 17-109	LEASE: AZORES FED		SURVEY: N.M.P.M




LOCATION MAP IMAGERY ROAD 03/31/2017 J.H.



COG OPERATING, LLC



HARCROW SURVEYING, LLC.
 2314 W. MAIN ST, ARTESIA, NM 88210
 PH: (575) 746-2158 FAX: (575) 746-2158
 c.harcrow@harcrowsurveying.com

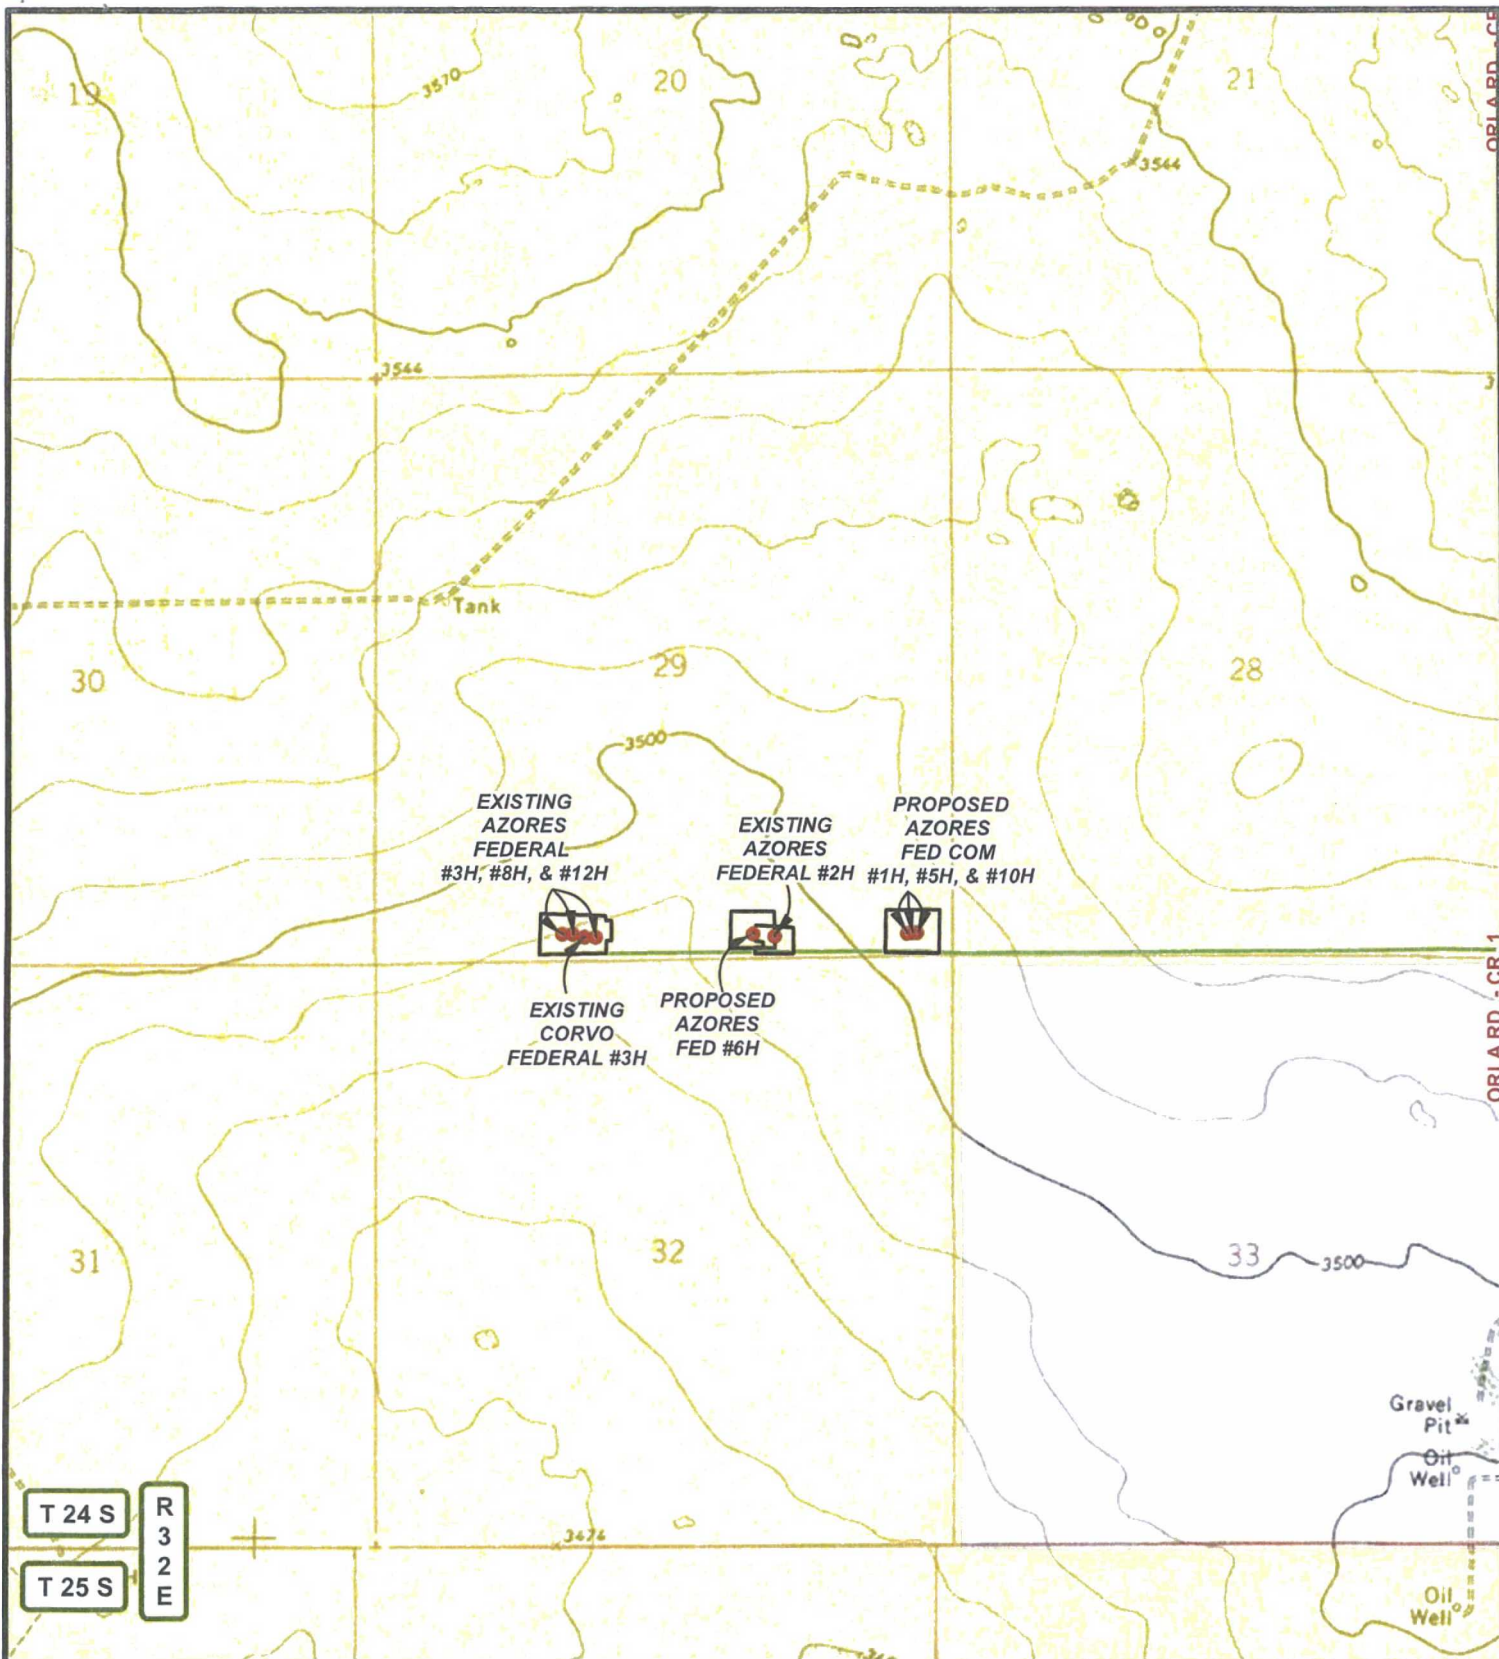

LEGEND

- WELL
- WELLPAD
- EXISTING ROAD
- PRIVATE
- US BLM

AZORES FEDERAL #6H

SEC: 29	TWP: 24 S.	RGE: 32 E.	ELEVATION: 3496.6'
STATE: NEW MEXICO	COUNTY: LEA	210' FSL & 1850' FEL	
W.O. # 17-109	LEASE: AZORES FED	SURVEY: N.M.P.M	



LOCATION MAP

LAND STATUS

03/31/2017


J.H.

CONCHO

COG OPERATING, LLC



HARCROW SURVEYING, LLC.
 2314 W. MAIN ST, ARTESIA, NM 88210
 PH: (575) 746-2158 FAX: (575) 746-2158
 c.harcrow@harcrowsurveying.com

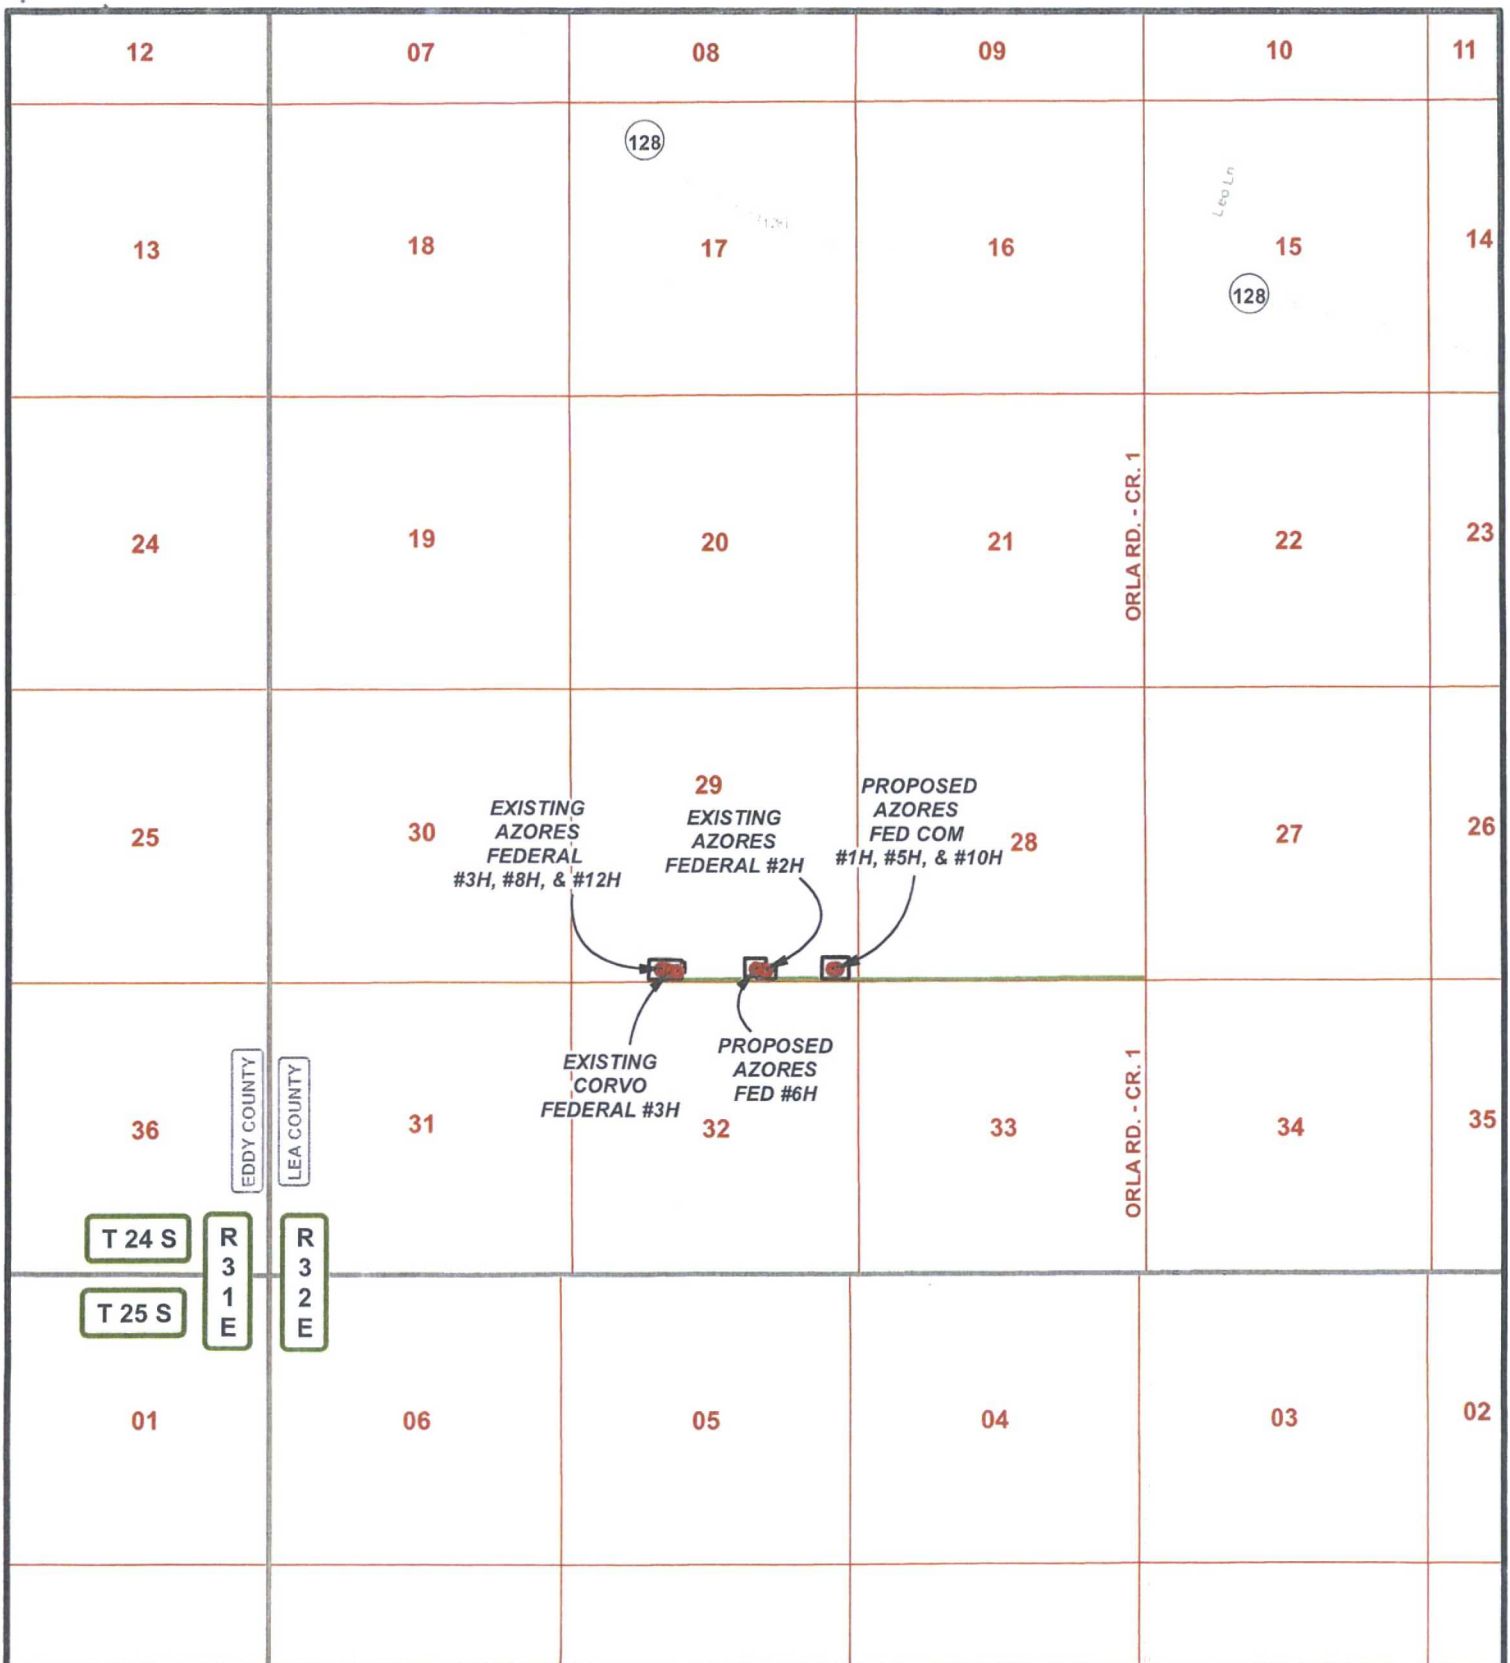


LEGEND

- WELL
- WELLPAD
- EXISTING ROAD

AZORES FEDERAL #6H

SEC: 29 TWP: 24 S. RGE: 32 E. ELEVATION: 3496.6'
 STATE: NEW MEXICO COUNTY: LEA 210' FSL & 1850' FEL
 W.O. # 17-109 LEASE: AZORES FED SURVEY: N.M.P.M

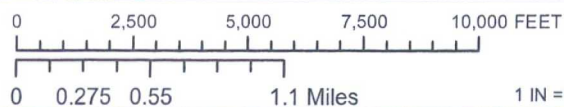

1 IN = 4,000 FT

LOCATION MAP

VICINITY

03/31/2017

J.H.

CONCHO


COG OPERATING, LLC



HARCROW SURVEYING, LLC.
 2314 W. MAIN ST, ARTESIA, NM 88210
 PH: (575) 746-2158 FAX: (575) 746-2158
 c.harcrow@harcrowsurveying.com

ACCESS ROAD PLAT COG OPERATING, LLC.

AN EXISTING ACCESS ROAD FROM C.R. 1 (ORLA HWY.) TO THE
AZORES FEDERAL #2H WELLPAD IN
SECTION 27, TOWNSHIP 24 SOUTH, RANGE 32 EAST, N.M.P.M.,
LEA COUNTY, NEW MEXICO.

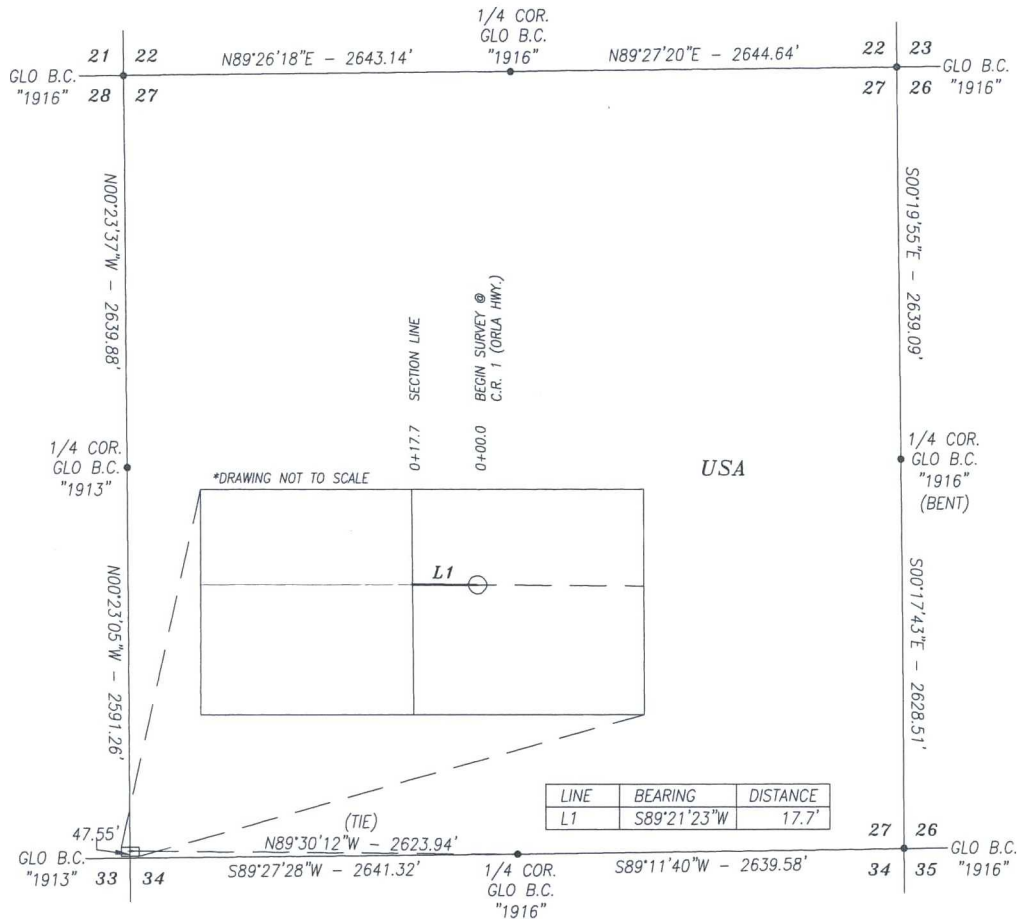

DESCRIPTION

A STRIP OF LAND 30.0 FEET WIDE AND 17.7 FEET OR 1.07 RODS OR 0.003 MILES IN LENGTH CROSSING USA LAND IN SECTION 27, TOWNSHIP 24 SOUTH, RANGE 32 EAST, LEA COUNTY, NEW MEXICO AND BEING 15.0 FEET LEFT AND 15.0 FEET RIGHT OF THE ABOVE PLATTED CENTERLINE SURVEY.

BASIS OF BEARING:

BEARINGS SHOWN HEREON ARE MERCATOR GRID AND CONFORM TO THE NEW MEXICO COORDINATE SYSTEM "NEW MEXICO EAST ZONE" NORTH AMERICAN DATUM 1983. DISTANCES ARE SURFACE VALUES.

CERTIFICATION

I, CHAD HARCROW, A NEW MEXICO REGISTERED PROFESSIONAL SURVEYOR CERTIFY THAT I DIRECTED AND AM RESPONSIBLE FOR THIS SURVEY, THAT THIS SURVEY IS TRUE AND CORRECT TO THE BEST OF MY KNOWLEDGE AND BELIEF, AND THIS SURVEY AND PLAT MEET THE MINIMUM STANDARDS FOR SURVEYING IN NEW MEXICO.



Chad Harcrow
CHAD HARCROW N.M.P.S. NO. 17777

2/19/17
DATE

HARCROW SURVEYING, LLC

2314 W. MAIN ST, ARTESIA, N.M. 88210
PH: (575) 746-2158 FAX: (575) 746-2158
c.harcrow@harcrowsurveying.com



1000 0 1000 2000 FEET
SCALE: 1"=1000'

COG OPERATING, LLC

SURVEY OF AN EXISTING ACCESS ROAD LOCATED IN
SECTION 27, TOWNSHIP 24 SOUTH, RANGE 32 EAST,
NMPM, LEA COUNTY, NEW MEXICO

SURVEY DATE: FEBRUARY 16, 2017

DRAFTING DATE: FEBRUARY 17, 2017


APPROVED BY: CH | DRAWN BY: JH

PAGE 1 OF 3

FILE: 17-216

ACCESS ROAD PLAT COG OPERATING, LLC.

AN EXISTING ACCESS ROAD FROM C.R. 1 (ORLA HWY.) TO THE
AZORES FEDERAL #2H WELLPAD IN
SECTION 28, TOWNSHIP 24 SOUTH, RANGE 32 EAST, N.M.P.M.,
LEA COUNTY, NEW MEXICO.

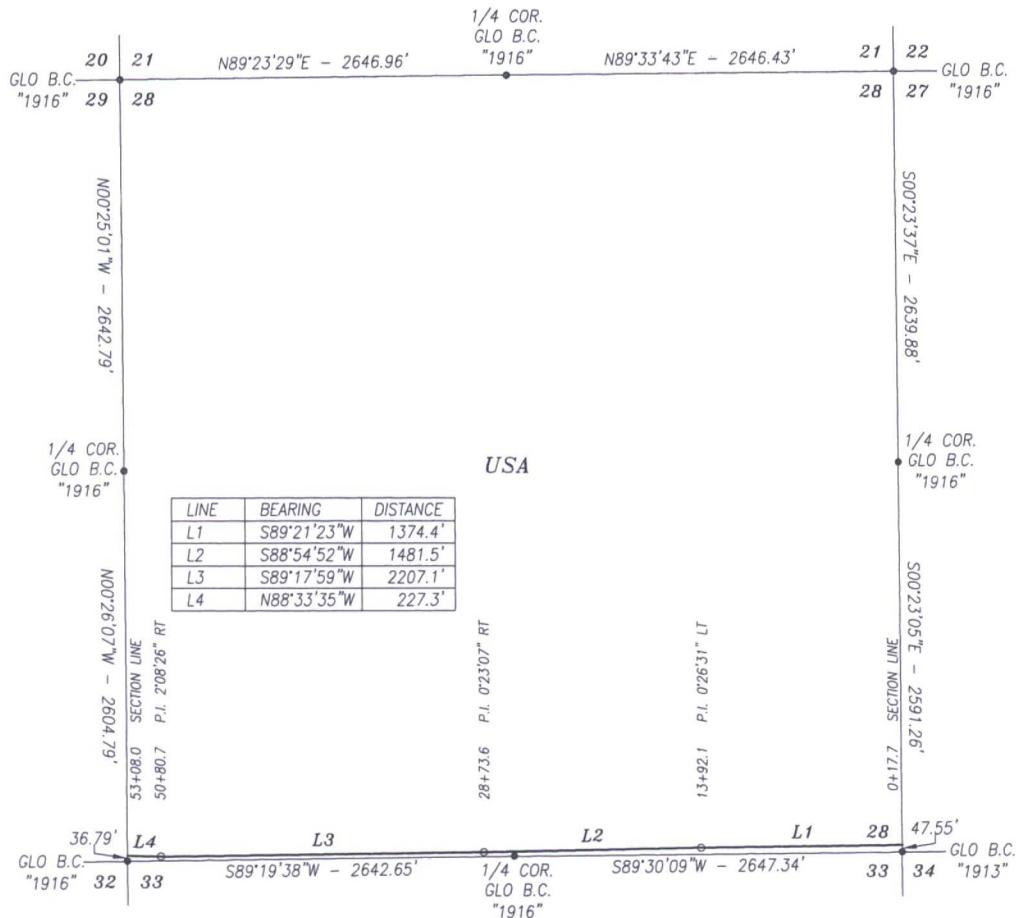

DESCRIPTION

A STRIP OF LAND 30.0 FEET WIDE AND 5290.3 FEET OR 320.62 RODS OR 1.002 MILES IN LENGTH CROSSING USA LAND IN SECTION 28, TOWNSHIP 24 SOUTH, RANGE 32 EAST, LEA COUNTY, NEW MEXICO AND BEING 15.0 FEET LEFT AND 15.0 FEET RIGHT OF THE ABOVE PLATTED CENTERLINE SURVEY.

BASIS OF BEARING:

BEARINGS SHOWN HEREON ARE MERCATOR GRID AND CONFORM TO THE NEW MEXICO COORDINATE SYSTEM "NEW MEXICO EAST ZONE" NORTH AMERICAN DATUM 1983. DISTANCES ARE SURFACE VALUES.

CERTIFICATION

I, CHAD HARCROW, A NEW MEXICO REGISTERED PROFESSIONAL SURVEYOR CERTIFY THAT I DIRECTED AND AM RESPONSIBLE FOR THIS SURVEY, THAT THIS SURVEY IS TRUE AND CORRECT TO THE BEST OF MY KNOWLEDGE AND BELIEF, AND THIS SURVEY AND PLAT MEET THE MINIMUM STANDARDS FOR SURVEYING IN NEW MEXICO.




Chad Harcrow
CHAD HARCROW N.M.P.S. NO. 17777

2/19/17
DATE

HARCROW SURVEYING, LLC

2314 W. MAIN ST, ARTESIA, N.M. 88210
PH: (575) 746-2158 FAX: (575) 746-2158
c.harcrow@harcrowsurveying.com

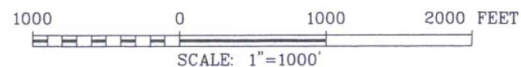

COG OPERATING, LLC

SURVEY OF AN EXISTING ACCESS ROAD LOCATED IN
SECTION 28, TOWNSHIP 24 SOUTH, RANGE 32 EAST,
NMPM, LEA COUNTY, NEW MEXICO

SURVEY DATE: FEBRUARY 16, 2017

DRAFTING DATE: FEBRUARY 17, 2017

APPROVED BY: CH


DRAWN BY: JH

PAGE 2 OF 3

FILE: 17-216

ACCESS ROAD PLAT COG OPERATING, LLC.

AN EXISTING ACCESS ROAD FROM C.R. 1 (ORLA HWY.) TO THE
AZORES FEDERAL #2H WELLPAD IN
SECTION 29, TOWNSHIP 24 SOUTH, RANGE 32 EAST, N.M.P.M.,
LEA COUNTY, NEW MEXICO.

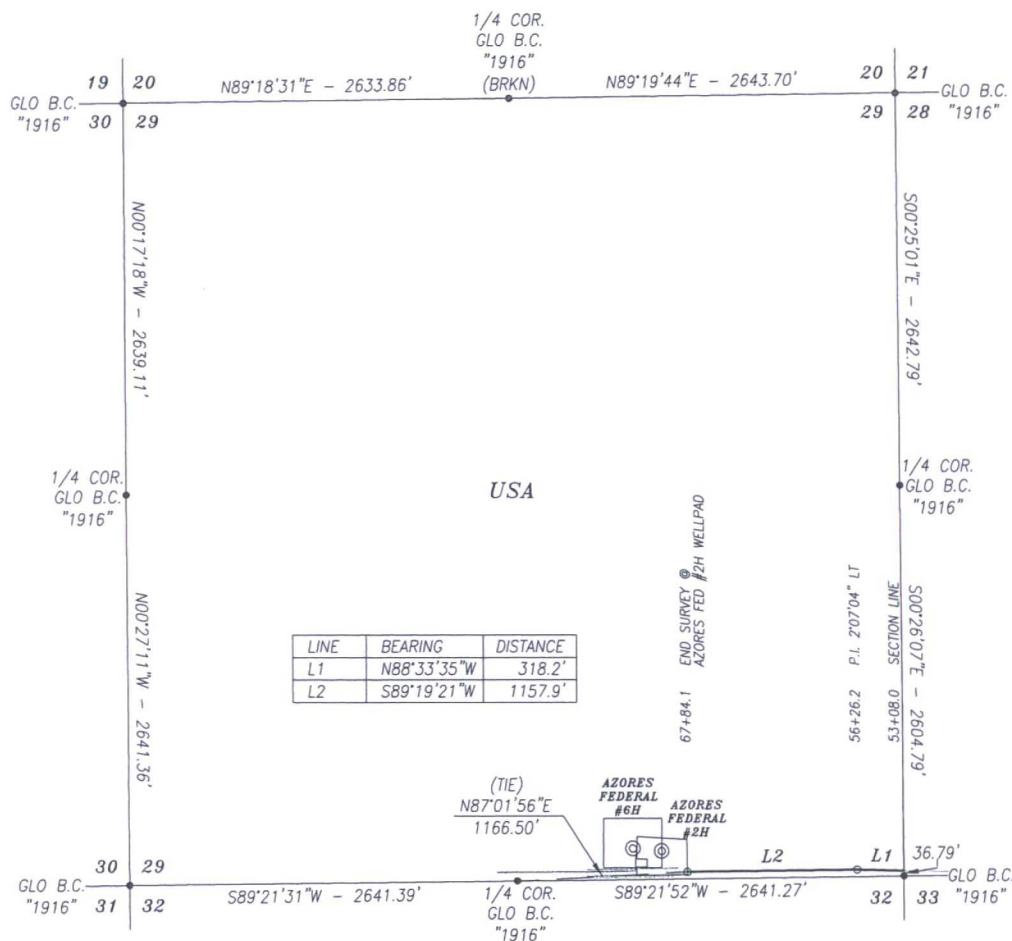

DESCRIPTION

A STRIP OF LAND 30.0 FEET WIDE AND 1476.1 FEET OR 89.46 RODS OR 0.280 MILES IN LENGTH CROSSING USA LAND IN SECTION 29, TOWNSHIP 24 SOUTH, RANGE 32 EAST, LEA COUNTY, NEW MEXICO AND BEING 15.0 FEET LEFT AND 15.0 FEET RIGHT OF THE ABOVE PLATTED CENTERLINE SURVEY.

BASIS OF BEARING:

BEARINGS SHOWN HEREON ARE MERCATOR GRID AND CONFORM TO THE NEW MEXICO COORDINATE SYSTEM "NEW MEXICO EAST ZONE" NORTH AMERICAN DATUM 1983. DISTANCES ARE SURFACE VALUES.

CERTIFICATION

I, CHAD HARCROW, A NEW MEXICO REGISTERED PROFESSIONAL SURVEYOR CERTIFY THAT I DIRECTED AND AM RESPONSIBLE FOR THIS SURVEY, THAT THIS SURVEY IS TRUE AND CORRECT TO THE BEST OF MY KNOWLEDGE AND BELIEF, AND THIS SURVEY AND PLAT MEET THE MINIMUM STANDARDS FOR SURVEYING IN NEW MEXICO.



Chad Harcrow
CHAD HARCROW N.M.P.S. NO. 17777

2/19/17
DATE

HARCROW SURVEYING, LLC
2314 W. MAIN ST, ARTESIA, N.M. 88210
PH: (575) 746-2158 FAX: (575) 746-2158
c.harcrow@harcrowsurveying.com



1000 0 1000 2000 FEET
SCALE: 1"=1000'

COG OPERATING, LLC

SURVEY OF AN EXISTING ACCESS ROAD LOCATED IN
SECTION 29, TOWNSHIP 24 SOUTH, RANGE 32 EAST,
NMPM, LEA COUNTY, NEW MEXICO

SURVEY DATE: FEBRUARY 16, 2017


DRAFTING DATE: FEBRUARY 17, 2017

APPROVED BY: CH

DRAWN BY: JH

PAGE 3 OF 3


FILE: 17-216

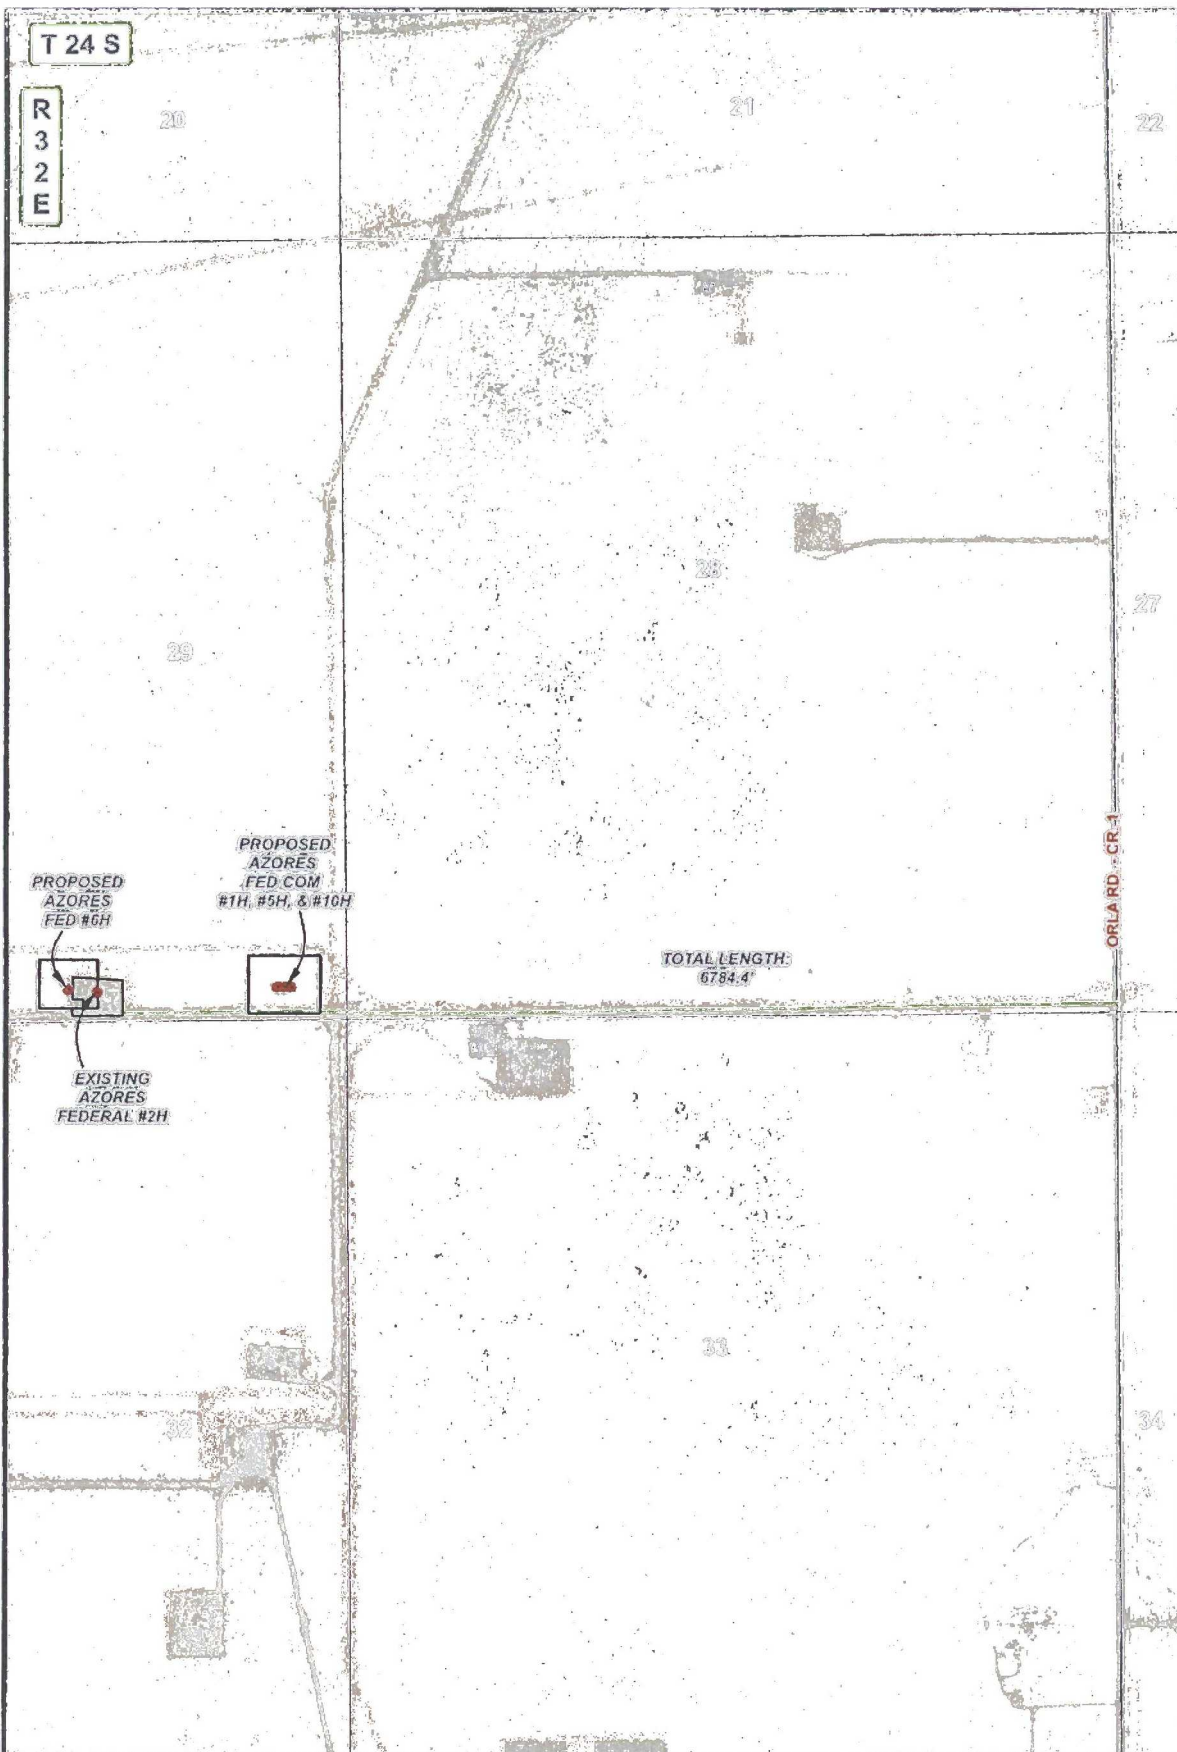

LEGEND WELL WELLPAD ACCESS ROAD		AZORES FEDERAL #6H ACCESS ROAD	
		SECTIONS: 27, 28, & 29 TOWNSHIP: 24 S. RANGE: 32 E. STATE: NEW MEXICO COUNTY: LEA SURVEY: N.M.P.M. W.O. # 17-216 LEASE: AZORES FED	
		1 IN = 1,000 FT	
ACCESS ROAD MAP		IMAGERY 02/17/2017 J.H.	

COG OPERATING, LLC

HARCROW SURVEYING, LLC.
2814 W. MAIN ST, ARTESIA, NM 88210
 PH: (505) 746-2158 FAX: (505) 746-2158
 c.harcrow@harcrowsurveying.com

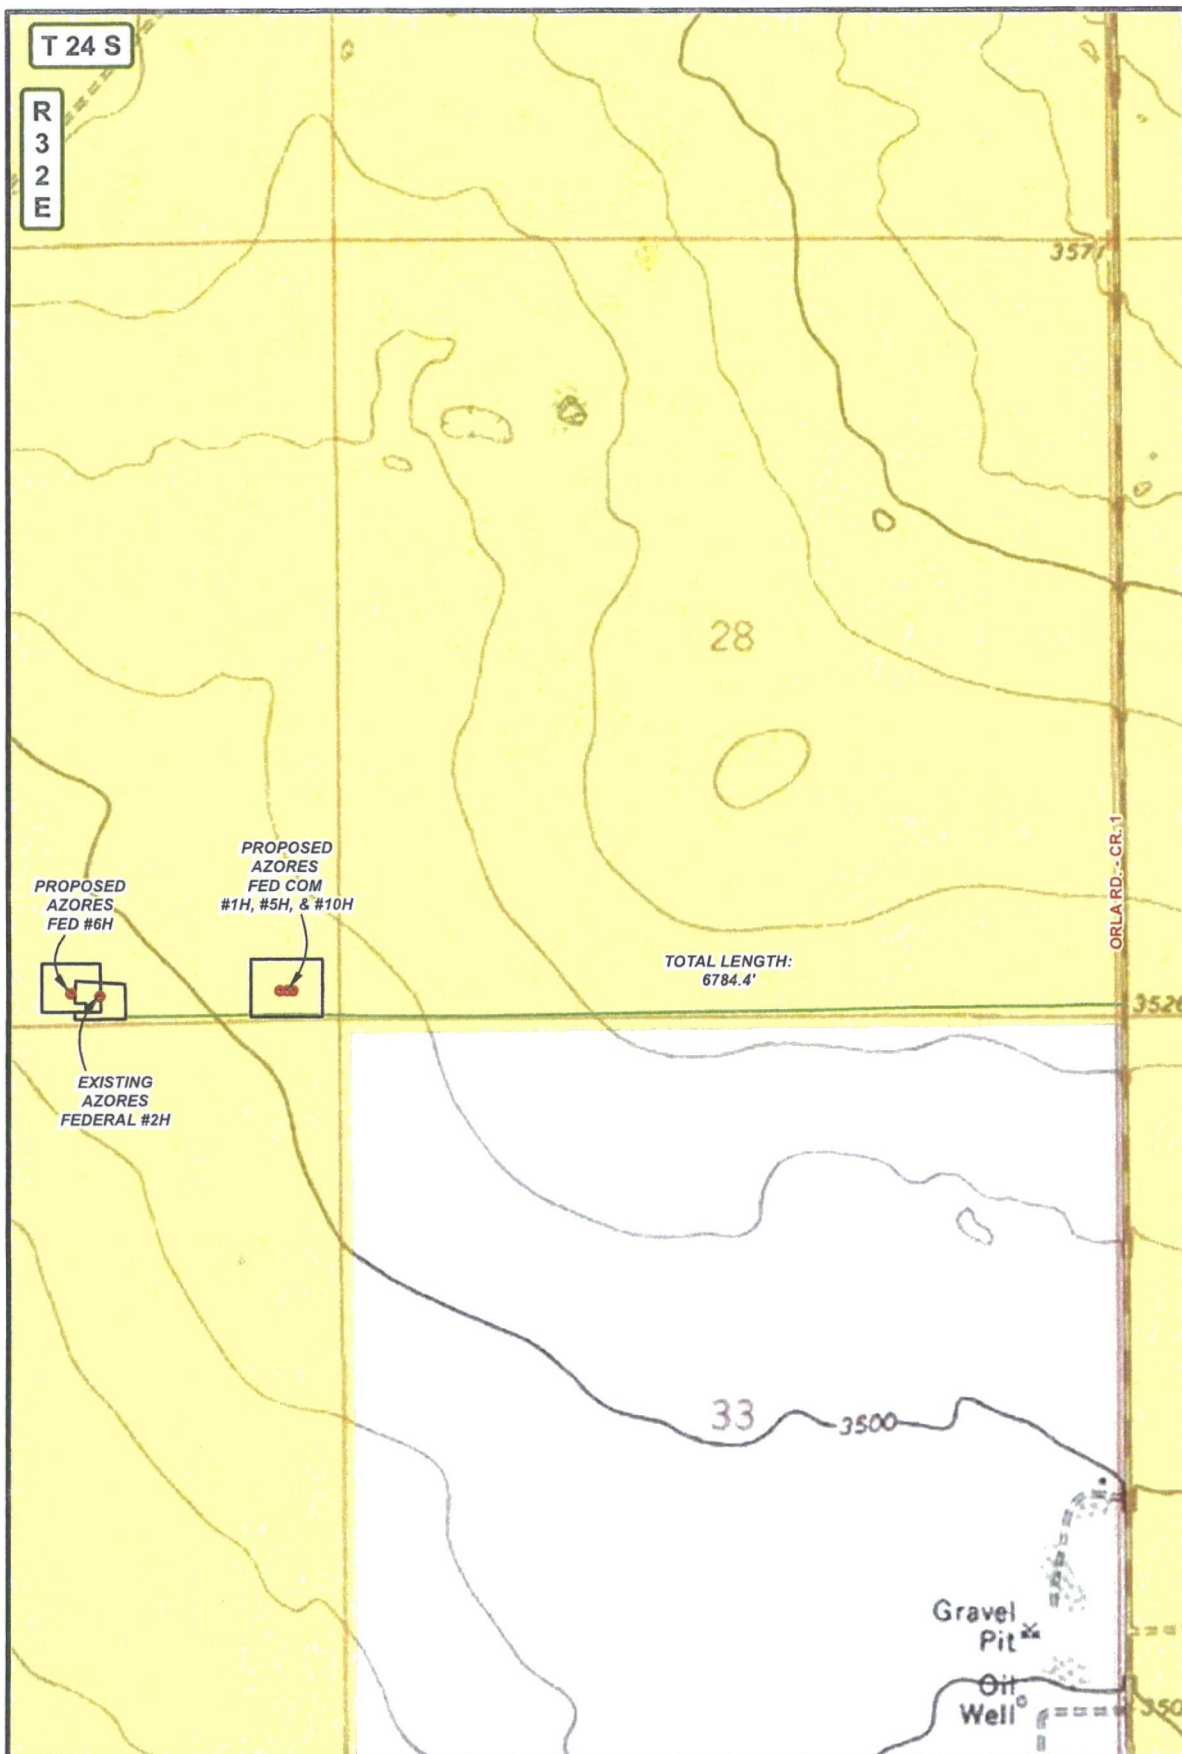

LEGEND

- WELL
- WELLPAD
- ACCESS ROAD
- PRIVATE
- US BLM

AZORES FEDERAL #6H ACCESS ROAD


SECTIONS: 27, 28, & 29		TOWNSHIP: 24 S.	RANGE: 32 E.
STATE: NEW MEXICO		COUNTY: LEA	SURVEY: N.M.P.M
W.O. # 17-216		LEASE: AZORES FED	

1 IN = 1,000 FT

ACCESS ROAD MAP
LAND STATUS
02/17/2017
J.H.

CONCHO
COG OPERATING, LLC

HARCROW SURVEYING, LLC.
2314 W. MAIN ST, ARTESIA, NM 88210
PH: (575) 746-2158 FAX: (575) 746-2158
c.harcrow@harcrowsurveying.com

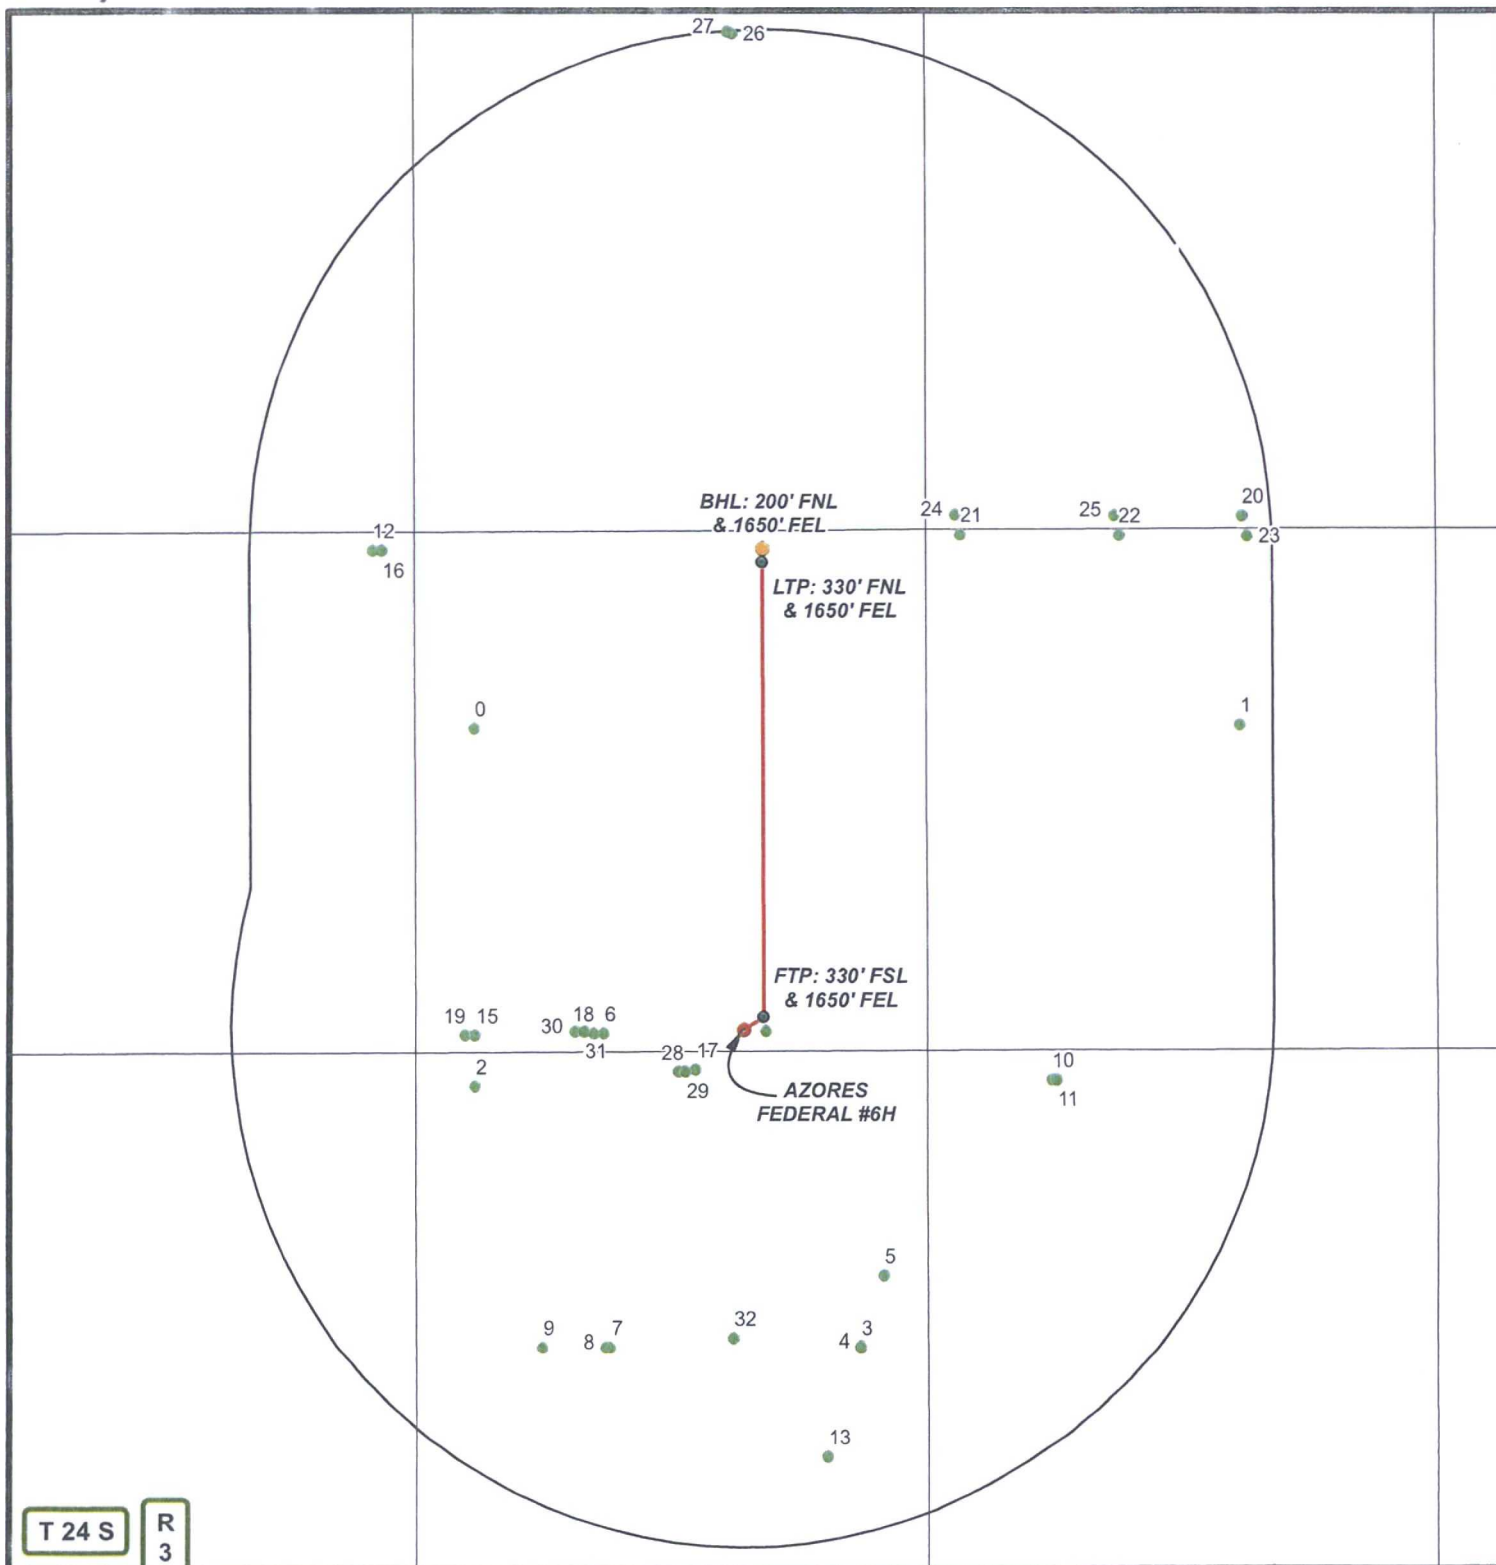

DATA FOR "WELLS WITHIN 1 MI." IS TAKEN FROM THE NEW MEXICO EMNRD WEBSITE. THE DATA HAS BEEN UPDATED THROUGH DECEMBER 31, 2016.

LEGEND

- WELL
- BOTTOMHOLE
- WELLS WITHIN 1 MI.
- 1 MI. BUFFER

AZORES FEDERAL #6H

SEC: 29	TWP: 24 S.	RGE: 32 E.	ELEVATION: 3496.6'
STATE: NEW MEXICO	COUNTY: LEA	210' FSL & 1850' FEL	
W.O. # 17-109	LEASE: AZORES FED	SURVEY: N.M.P.M	

0 2,500 5,000 FEET

0 0.15 0.3 0.6 Miles

1 IN = 2,250 FT

1 MILE MAP

02/06/2017

J.H.

CONCHO


COG OPERATING, LLC



HARCROW SURVEYING, LLC.
2314 W. MAIN ST, ARTESIA, NM 88210
PH: (575) 746-2158 FAX: (575) 746-2158
c.harcrow@harcrowsurveying.com

AZORES FEDERAL #6H 1 MILE DATA (17-109)

FID	OPERATOR	WELL_NAME	LATITUDE	LONGITUDE	API	SECTION	TOWNSHIP	RANGE	FTG_NS	NS_CD	FTG_EW	EW_CD	COMPL_STAT
0	STANOLIND OIL & GAS CO	PAYNE 001	32.190181	-103.703114	3002512715	29	24.0S	32E	1980 N		660 W		Plugged
1	EXXON CORP	ALLEN B FEDERAL 001	32.190276	-103.67753	3002528237	28	24.0S	32E	1980 N		1980 E		Plugged
2	EOG Y RESOURCES, INC.	CALCUTTA BRZ STATE 001	32.180179	-103.703088	3002540453	32	24.0S	32E	330 N		660 W		Plugged
3	DEVON ENERGY PRODUCTION COMPANY, LP	COTTON DRAW 32 STATE 001I	32.172904	-103.690196	3002540495	32	24.0S	32E	2301 S		661 E		New (Not drilled or compl)
4	DEVON ENERGY PRODUCTION COMPANY, LP	COTTON DRAW 32 STATE FEDERAL COM 001H	32.172929	-103.690193	3002540583	32	24.0S	32E	2310 S		660 E		New (Not drilled or compl)
5	EOG Y RESOURCES, INC.	BOMBAY BSB FEDERAL COM 001H	32.174903	-103.689444	3002540718	32	24.0S	32E	2310 N		430 E		New (Not drilled or compl)
6	COG PRODUCTION, LLC	AZORES FEDERAL 003H	32.181662	-103.698801	3002541158	29	24.0S	32E	190 S		1980 W		New (Not drilled or compl)
7	DEVON ENERGY PRODUCTION COMPANY, LP	COTTON DRAW 32 STATE FEDERAL COM 002H	32.172901	-103.698585	3002541170	32	24.0S	32E	2310 S		2030 W		New (Not drilled or compl)
8	DEVON ENERGY PRODUCTION COMPANY, LP	COTTON DRAW 32 STATE FEDERAL COM 003H	32.172901	-103.698748	3002541171	32	24.0S	32E	2310 S		1980 W		New (Not drilled or compl)
9	DEVON ENERGY PRODUCTION COMPANY, LP	COTTON DRAW 32 STATE FEDERAL COM 004H	32.172894	-103.700859	3002541172	32	24.0S	32E	2310 S		1330 W		New (Not drilled or compl)
10	DEVON ENERGY PRODUCTION COMPANY, LP	COTTON DRAW 33 4 FEDERAL COM 001H	32.180374	-103.683837	3002541263	33	24.0S	32E	330 N		1295 W		New (Not drilled or compl)
11	DEVON ENERGY PRODUCTION COMPANY, LP	COTTON DRAW 33 4 FEDERAL COM 002H	32.180375	-103.683674	3002541264	33	24.0S	32E	330 N		1345 W		New (Not drilled or compl)
12	COG PRODUCTION, LLC	WINDWARD FEDERAL 004H	32.19511	-103.706489	3002541412	30	24.0S	32E	190 N		430 E		New (Not drilled or compl)
13	DEVON ENERGY PRODUCTION COMPANY, LP	COTTON DRAW 32 STATE SWD 002	32.169819	-103.6913	3002541524	32	24.0S	32E	1180 S		1000 E		New (Not drilled or compl)
14	COG PRODUCTION, LLC	AZORES FEDERAL 002H	32.181728	-103.693402	3002541534	29	24.0S	32E	190 S		1650 E		New (Not drilled or compl)
15	COG PRODUCTION, LLC	AZORES FEDERAL 004H	32.181609	-103.703089	3002541535	29	24.0S	32E	190 S		660 W		New (Not drilled or compl)
16	COG PRODUCTION, LLC	KING TUT FEDERAL 004H	32.195111	-103.706164	3002541560	30	24.0S	32E	190 N		330 E		New (Not drilled or compl)
17	COG PRODUCTION, LLC	CORVO FEDERAL 002H	32.180654	-103.695739	3002541910	32	24.0S	32E	190 N		2370 E		New (Not drilled or compl)
18	COG PRODUCTION, LLC	CORVO FEDERAL 003H	32.181658	-103.699125	3002541911	29	24.0S	32E	190 S		1880 W		New (Not drilled or compl)
19	COG PRODUCTION, LLC	CORVO FEDERAL 004H	32.181605	-103.703414	3002541912	29	24.0S	32E	190 S		560 W		New (Not drilled or compl)
20	XTO ENERGY, INC	OUTRIDER FEDERAL 003H	32.196083	-103.677437	3002542867	21	24.0S	32E	100 S		2005 E		New (Not drilled or compl)
21	XTO ENERGY, INC	CAZADOR FEDERAL 001H	32.195567	-103.686863	3002542869	28	24.0S	32E	100 N		370 W		New (Not drilled or compl)
22	XTO ENERGY, INC	CAZADOR FEDERAL 002H	32.195548	-103.681552	3002542870	28	24.0S	32E	100 N		2005 W		New (Not drilled or compl)
23	XTO ENERGY, INC	CAZADOR FEDERAL 003H	32.195533	-103.677271	3002542871	28	24.0S	32E	100 N		1955 E		New (Not drilled or compl)
24	XTO ENERGY, INC	OUTRIDER FEDERAL 001H	32.196117	-103.687028	3002542883	21	24.0S	32E	100 S		320 W		New (Not drilled or compl)
25	XTO ENERGY, INC	OUTRIDER FEDERAL 002H	32.196098	-103.681716	3002542884	21	24.0S	32E	100 S		1955 W		New (Not drilled or compl)
26	DEVON ENERGY PRODUCTION COMPANY, LP	REBEL 20 FEDERAL 003H	32.209568	-103.694488	3002542994	20	24.0S	32E	250 N		1930 E		New (Not drilled or compl)
27	DEVON ENERGY PRODUCTION COMPANY, LP	REBEL 20 FEDERAL 007H	32.209622	-103.694651	3002542996	20	24.0S	32E	230 N		1980 E		New (Not drilled or compl)
28	COG PRODUCTION, LLC	AZORES FEDERAL 007H	32.180592	-103.696323	3002543170	32	24.0S	32E	210 N		2550 E		New (Not drilled or compl)
29	COG PRODUCTION, LLC	AZORES FEDERAL 011H	32.180595	-103.696064	3002543171	32	24.0S	32E	210 N		2470 E		New (Not drilled or compl)
30	COG PRODUCTION, LLC	AZORES FEDERAL 012H	32.181705	-103.699775	3002543178	29	24.0S	32E	210 S		1680 W		New (Not drilled or compl)
31	COG PRODUCTION, LLC	AZORES FEDERAL 008H	32.181709	-103.69945	3002543212	29	24.0S	32E	210 S		1780 W		New (Not drilled or compl)
32	DEVON ENERGY PRODUCTION COMPANY, LP	COTTON DRAW 32 STATE FEDERAL COM 005H	32.173162	-103.69448	3002543274	32	24.0S	32E	2400 S		1980 E		New (Not drilled or compl)

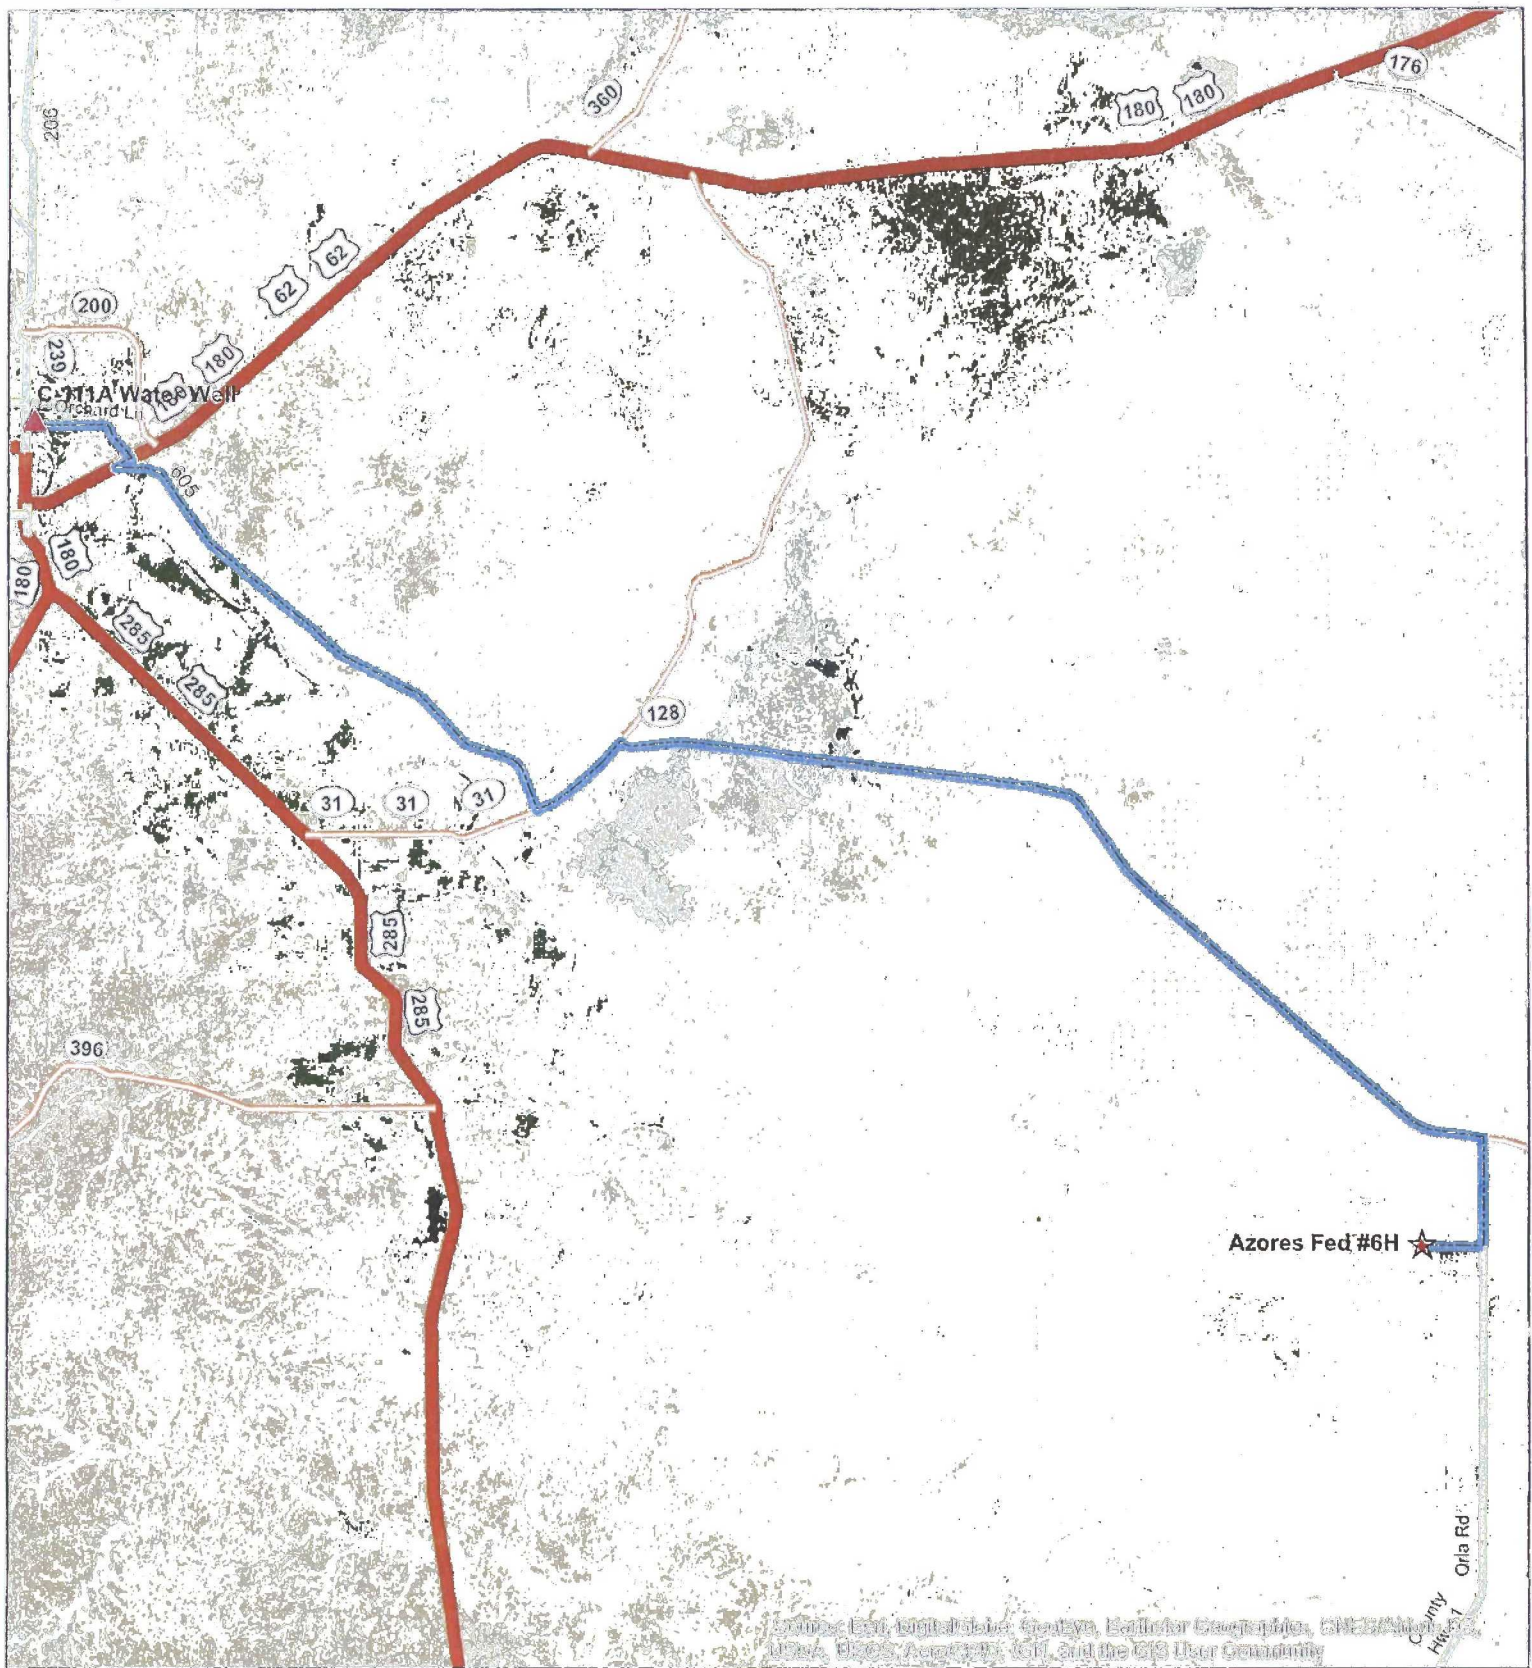

Source: USGS, Digital Data, Geology, Esri/DeLorme, CONUS/USGS, USGS, Azores Fed #6H, and the GIS User Community

CONCHO

Azores Fed #6H
Water Transfer Route

Date: 2/29/2017
 Author: Whyte McDonald
 State: New Mexico
 County: Chisly

Disclaimer: This is not a legal survey document.

Map Legend

—— Route





32.12379 -103.87400

COG Azores Federal 6H


Caliche Pit

Google Earth

Well Site Layout Production Facility Layout


Azores Federal #6H
Section 29 - T24S - R32E

Exhibit 3

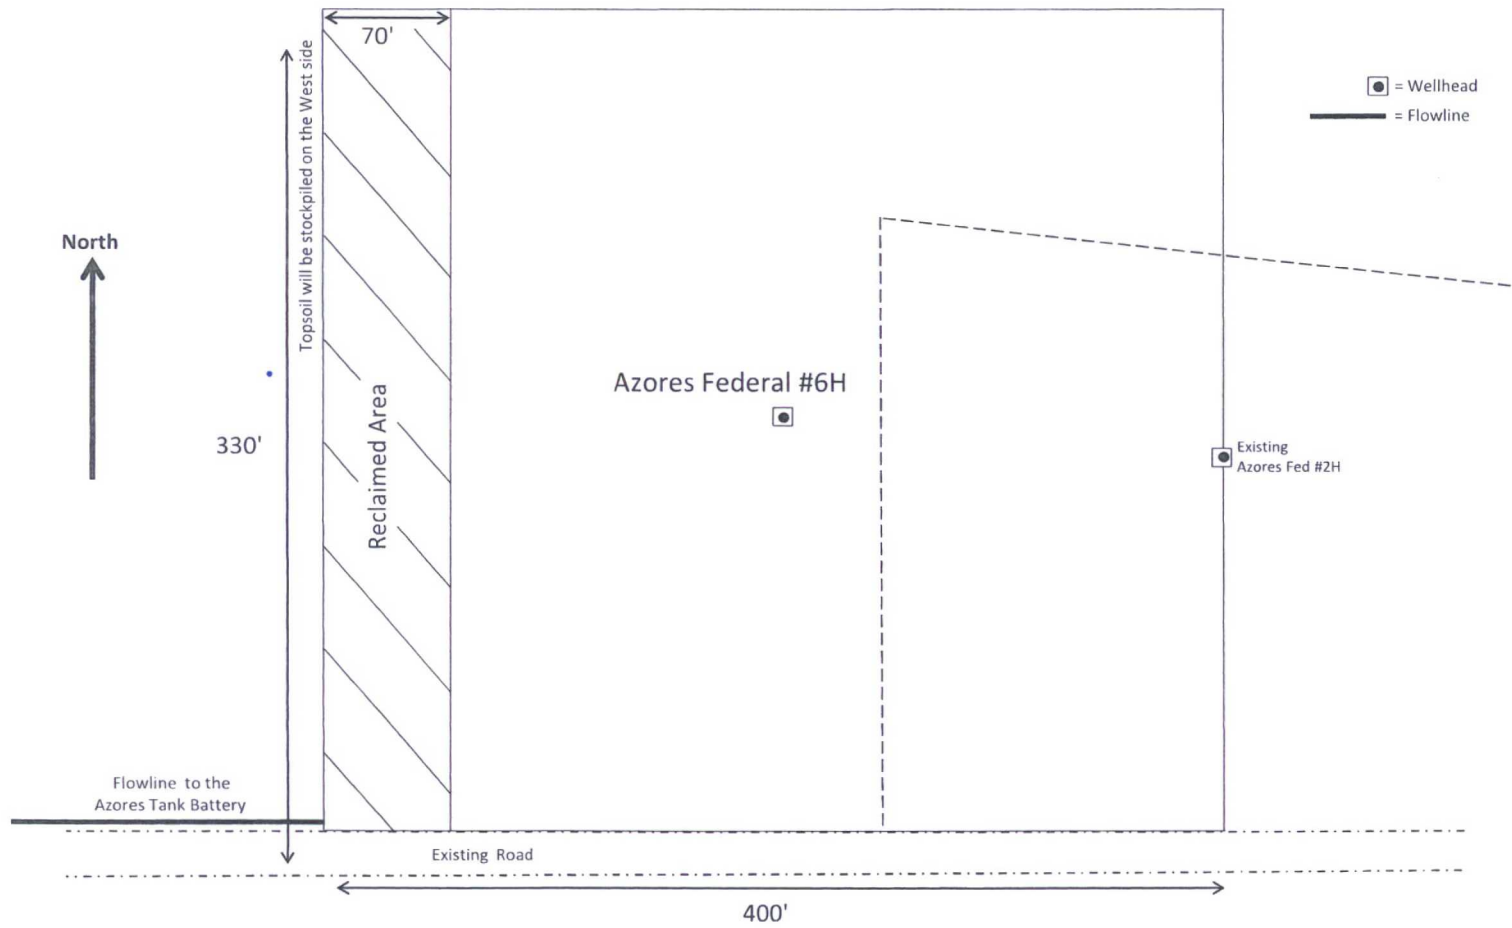

PIPELINE PLAT COG OPERATING, LLC.

A PROPOSED 3-1/2" STEEL FLOWLINE & A PROPOSED 4" POLY GASLINE FROM
THE AZORES FED #6H TO THE AZORES FED #3H CTB IN
SECTION 29, TOWNSHIP 24 SOUTH, RANGE 32 EAST, N.M.P.M.,
LEA COUNTY, NEW MEXICO.

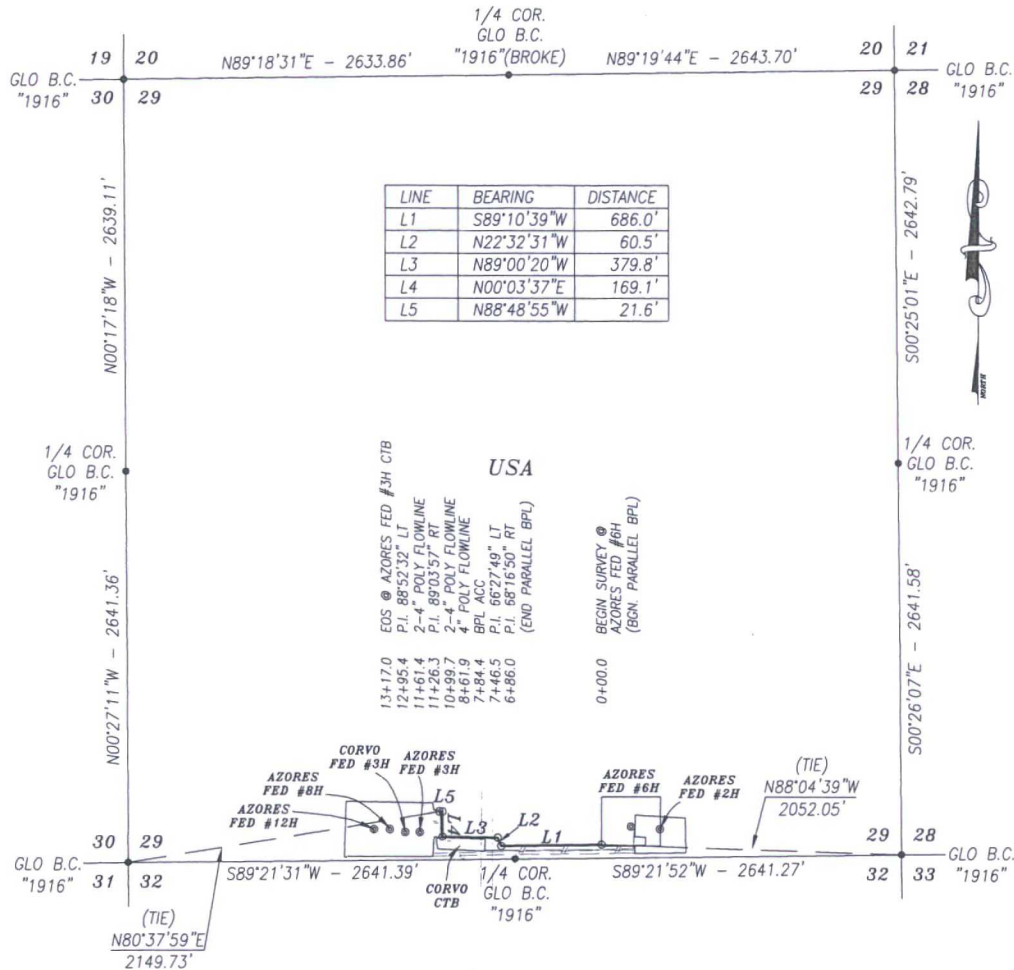

DESCRIPTION

A STRIP OF LAND 30.0 FEET WIDE AND 1317.0 FEET OR 79.82 RODS OR 0.249 MILES IN LENGTH CROSSING USA LAND IN SECTION 29, TOWNSHIP 24 SOUTH, RANGE 32 EAST, LEA COUNTY, NEW MEXICO AND BEING 15.0 FEET LEFT AND 15.0 FEET RIGHT OF THE ABOVE PLATTED CENTERLINE SURVEY.

BASIS OF BEARING:

BEARINGS SHOWN HEREON ARE MERCATOR GRID AND CONFORM TO THE NEW MEXICO COORDINATE SYSTEM "NEW MEXICO EAST ZONE" NORTH AMERICAN DATUM 1983. DISTANCES ARE SURFACE VALUES.

CERTIFICATION

I, CHAD HARCROW, A NEW MEXICO REGISTERED PROFESSIONAL SURVEYOR CERTIFY THAT I DIRECTED AND AM RESPONSIBLE FOR THIS SURVEY, THAT THIS SURVEY IS TRUE AND CORRECT TO THE BEST OF MY KNOWLEDGE AND BELIEF, AND THIS SURVEY AND PLAT MEET THE MINIMUM STANDARDS FOR SURVEYING IN NEW MEXICO.



Chad Harcrow
CHAD HARCROW N.M.P.S. NO. 17777

2/6/17
DATE

HARCROW SURVEYING, LLC

2314 W. MAIN ST, ARTESIA, N.M. 88210
PH: (575) 746-2158 FAX: (575) 746-2158
c.harcrow@harcrowsurveying.com



1000 0 1000 2000 FEET
SCALE: 1"=1000'

COG OPERATING, LLC

SURVEY OF A PROPOSED FLOWLINE & GASLINE
LOCATED IN SECTION 29, TOWNSHIP 24 SOUTH, RANGE
32 EAST, NMPM, LEA COUNTY, NEW MEXICO


SURVEY DATE: FEBRUARY 2, 2017

DRAFTING DATE: FEBRUARY 3, 2017

APPROVED BY: CH DRAWN BY: SP

PAGE 1 OF 1

FILE: 17-121

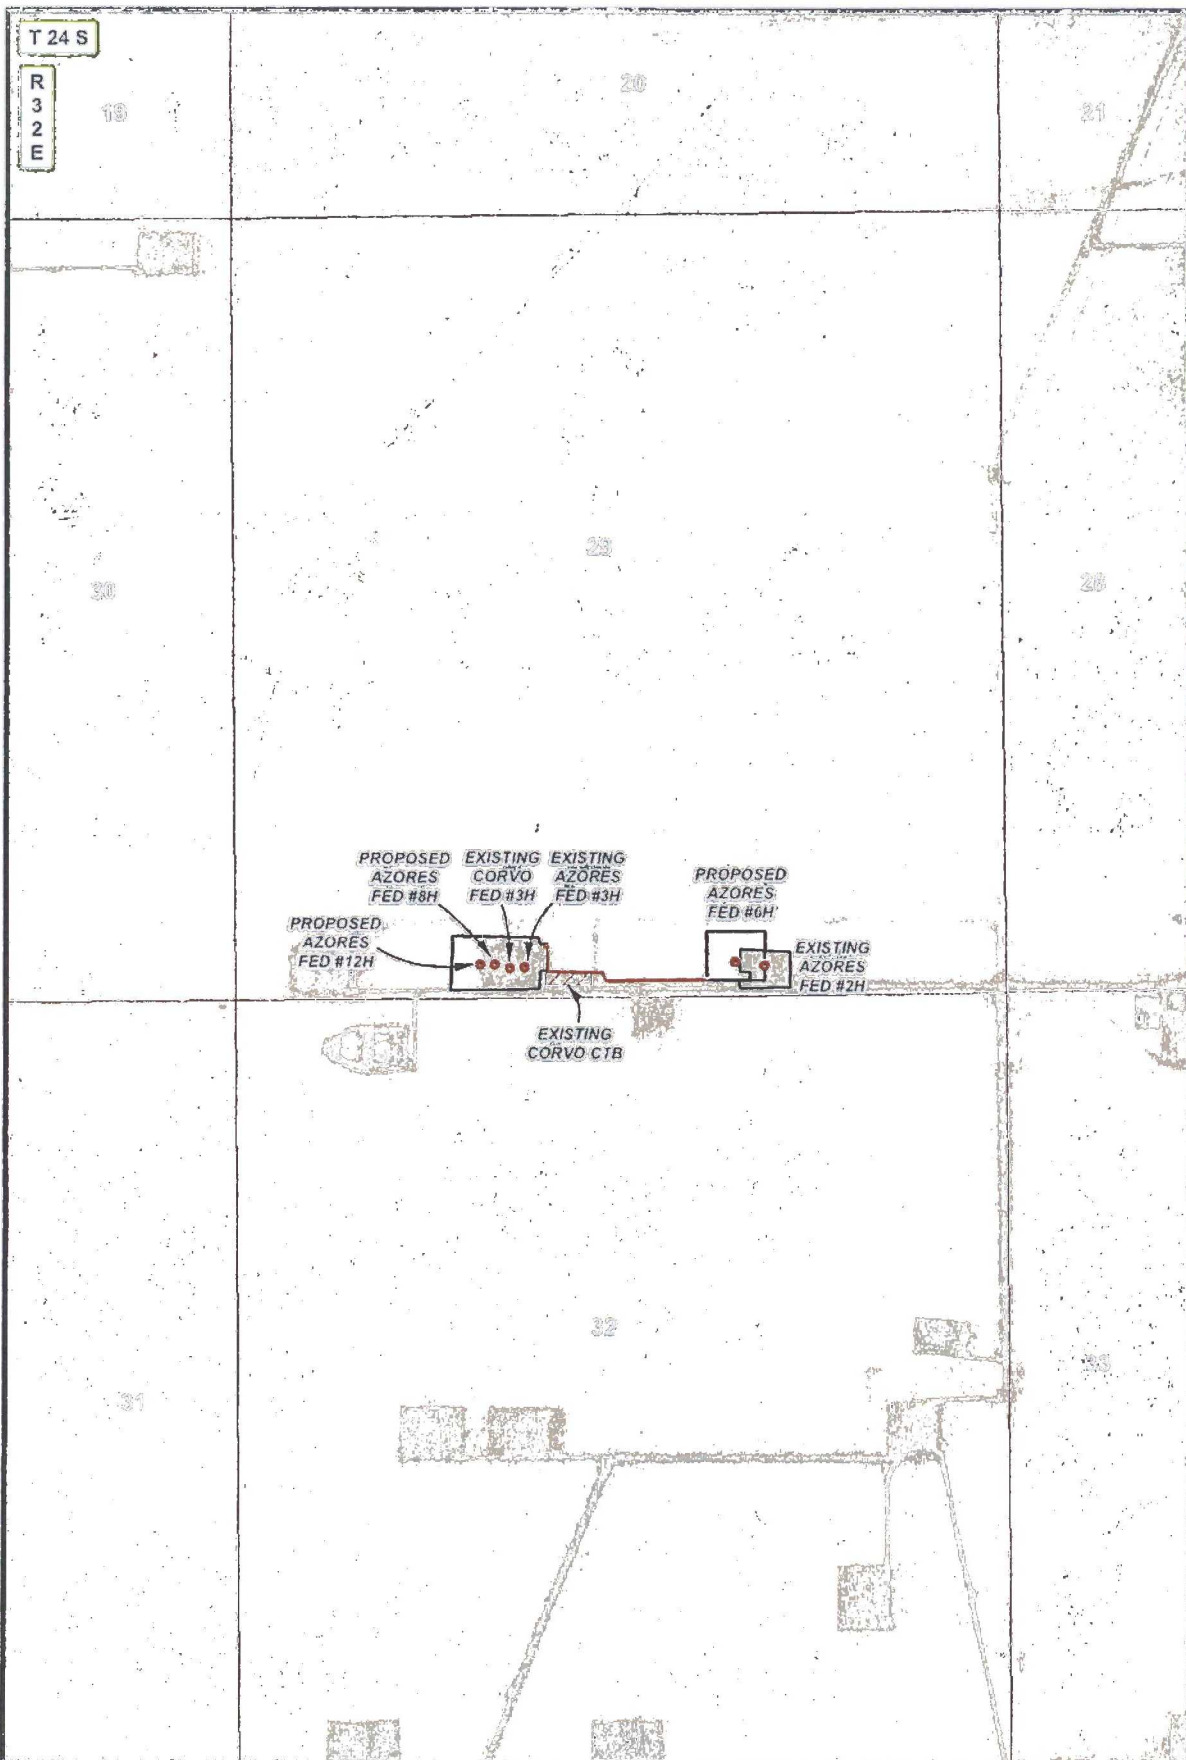

LEGEND WELL WELLPAD PIPELINE	AZORES FED #6H FLOW & GAS LINE		 PIPELINE OVERVIEW IMAGERY 2/3/2016 S.P.							
	<table border="1"> <tr> <td>SECTION: 29</td> <td>TOWNSHIP: 24 S.</td> <td>RANGE: 32 E.</td> </tr> <tr> <td>STATE: NEW MEXICO</td> <td>COUNTY: LEA</td> <td>SURVEY: N.M.P.M</td> </tr> <tr> <td>W.O. # 17-121</td> <td colspan="2">LEASE: AZORES FED</td> </tr> </table>			SECTION: 29	TOWNSHIP: 24 S.	RANGE: 32 E.	STATE: NEW MEXICO	COUNTY: LEA	SURVEY: N.M.P.M	W.O. # 17-121
SECTION: 29	TOWNSHIP: 24 S.	RANGE: 32 E.								
STATE: NEW MEXICO	COUNTY: LEA	SURVEY: N.M.P.M								
W.O. # 17-121	LEASE: AZORES FED									

2514 W. MAIN ST. ARTESIA, NM 88210
 PH: (575) 746-2158 FAX: (575) 746-2158
 c.harcrow@harcrowsurveying.com