


EXHIBIT 2
VICINITY MAP

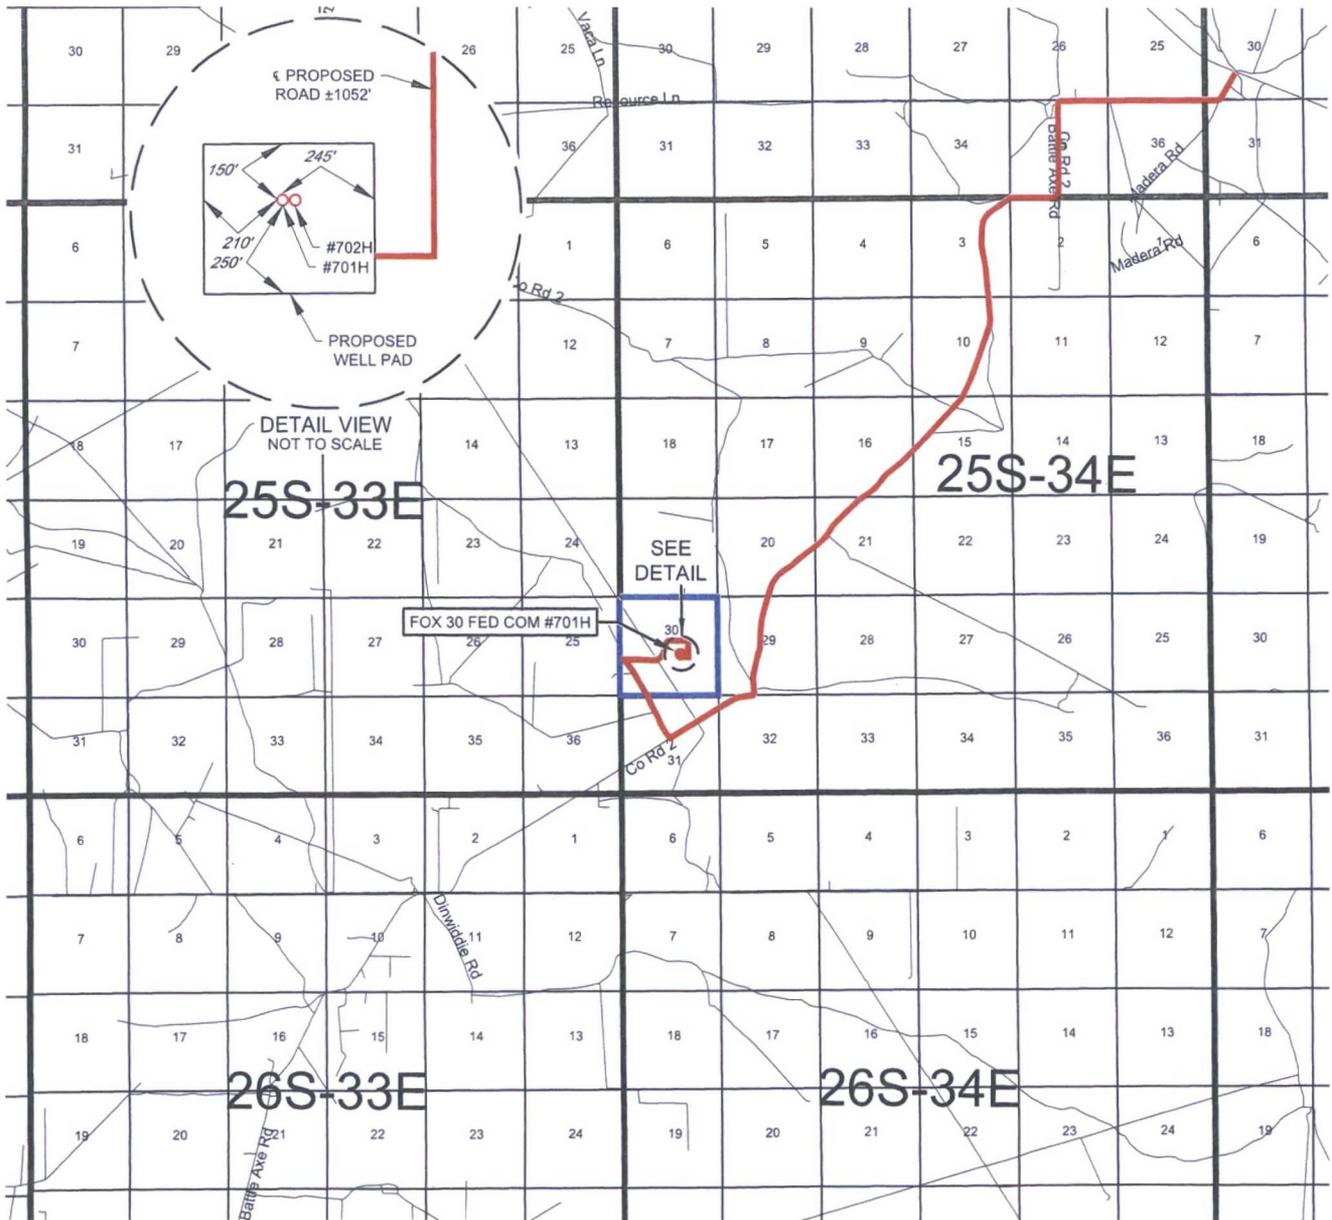

LEASE NAME & WELL NO.: FOX 30 FED COM #701H

SECTION 30 TWP 25-S RGE 34-E SURVEY N.M.P.M.
 COUNTY LEA STATE NM
 DESCRIPTION 2192' FSL & 1998' FEL

DISTANCE & DIRECTION

FROM INT. OF NM-18 N & NM-128, GO WEST ON NM-128 ±14.1 MILES,
THENCE SOUTH (LEFT) ON BATTLE AXE RD ±10.5 MILES, THENCE
NORTHWEST (RIGHT) ON LEASE RD. ±0.9, THENCE EAST (RIGHT) ON
LEASE RD. ±0.8 MILES, THENCE SOUTH (RIGHT) ON A PROPOSED ROAD
±1052 FEET TO A POINT ±287 FEET SOUTHEAST OF THE LOCATION.

THIS EASEMENT/SERVITUDE LOCATION SHOWN HEREON HAS BEEN SURVEYED ON THE GROUND UNDER MY SUPERVISION AND PREPARED ACCORDING TO THE EVIDENCE FOUND AT THE TIME OF SURVEY, AND DATA PROVIDED BY EOG RESOURCES, INC. THIS CERTIFICATION IS MADE AND LIMITED TO THOSE PERSONS OR ENTITIES SHOWN ON THE FACE OF THIS PLAT AND IS NON-TRANSFERABLE. THIS SURVEY IS CERTIFIED FOR THIS TRANSACTION ONLY.

ALL BEARINGS, DISTANCES, AND COORDINATE VALUES CONTAINED HEREON ARE GRID BASED UPON THE NEW MEXICO STATE PLANE COORDINATE SYSTEM, EAST ZONE OF THE NORTH AMERICAN DATUM 1927, U.S. SURVEY FEET.



SCALE: 1" = 10000'
 0' 5000' 10000'




1400 EVERMAN PARKWAY, Ste. 197 • FT. WORTH, TEXAS 76140
 TELEPHONE: (817) 744-7512 • FAX (817) 744-7548
 2903 NORTH BIG SPRING • MIDLAND, TEXAS 79705
 TELEPHONE: (432) 682-1653 OR (800) 767-1653 • FAX (432) 682-1743
 WWW.TOPOGRAPHIC.COM

EXHIBIT 3



SECTION 30, TOWNSHIP 25-S, RANGE 34-E, N.M.P.M.
LEA COUNTY, NEW MEXICO

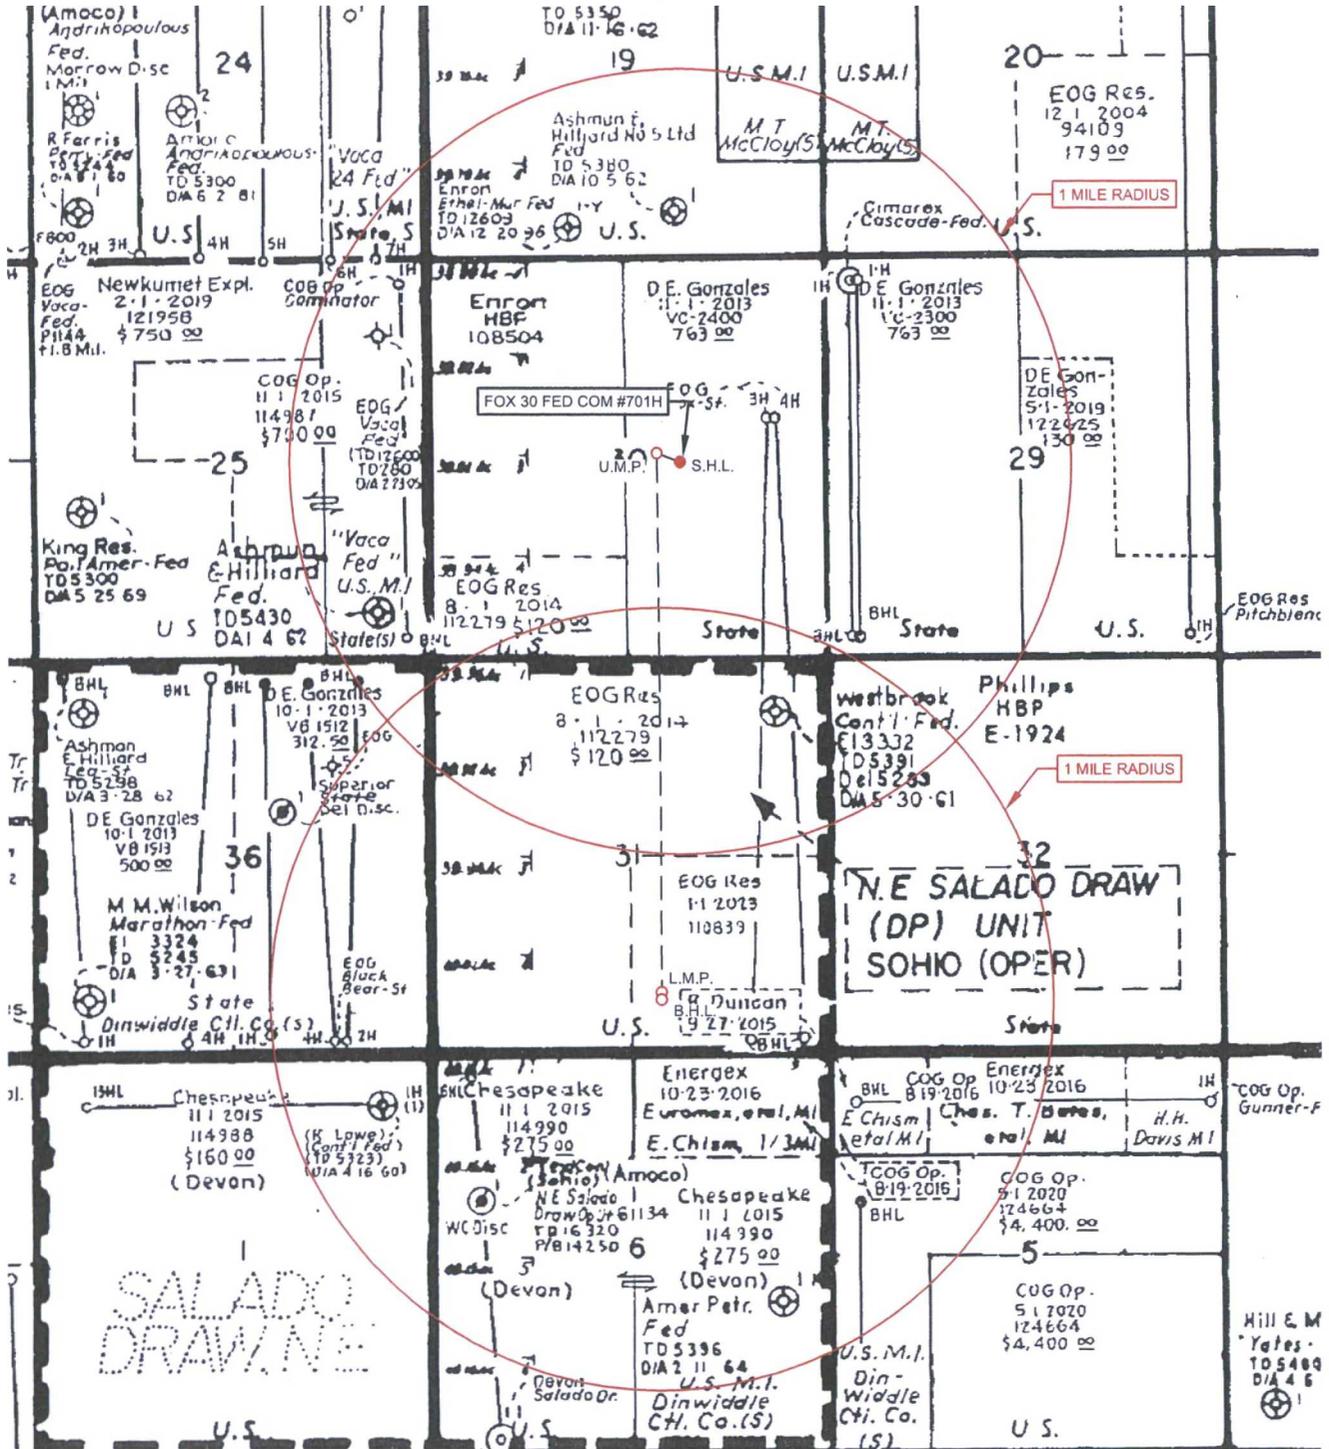

LEASE NAME & WELL NO.: FOX 30 FED COM #701H

SCALE: NTS

#701H LATITUDE N 32.1001375

#701H LONGITUDE W 103.5064666

ALL BEARINGS, DISTANCES, AND COORDINATE VALUES CONTAINED HEREON ARE GRID BASED UPON THE NEW MEXICO STATE PLANE COORDINATE SYSTEM, EAST ZONE OF THE NORTH AMERICAN DATUM 1927, U.S. SURVEY FEET

THIS EASEMENT/SERVITUDE LOCATION SHOWN HEREON HAS BEEN SURVEYED ON THE GROUND UNDER MY SUPERVISION AND PREPARED ACCORDING TO THE EVIDENCE FOUND AT THE TIME OF SURVEY, AND DATA PROVIDED BY EOG RESOURCES, INC. THIS CERTIFICATION IS MADE AND LIMITED TO THOSE PERSONS OR ENTITIES SHOWN ON THE FACE OF THIS PLAT AND IS NON-TRANSFERABLE. THIS SURVEY IS CERTIFIED FOR THIS TRANSACTION ONLY.



1400 EVERMAN PARKWAY, Ste. 197 • FT. WORTH, TEXAS 76140
TELEPHONE: (817) 744-7512 • FAX (817) 744-7548
2903 NORTH BIG SPRING • MIDLAND, TEXAS 79705
TELEPHONE: (432) 682-1653 OR (800) 767-1653 • FAX (432) 682-1743
WWW.TOPOGRAPHIC.COM

EXHIBIT 5


SECTION 30, TOWNSHIP 25-S, RANGE 34-E, N.M.P.M.

LEA COUNTY, NEW MEXICO

FOX 30 FED COM AREA SKETCH




SCALE: 1" = 1000'
0' 500' 1000'

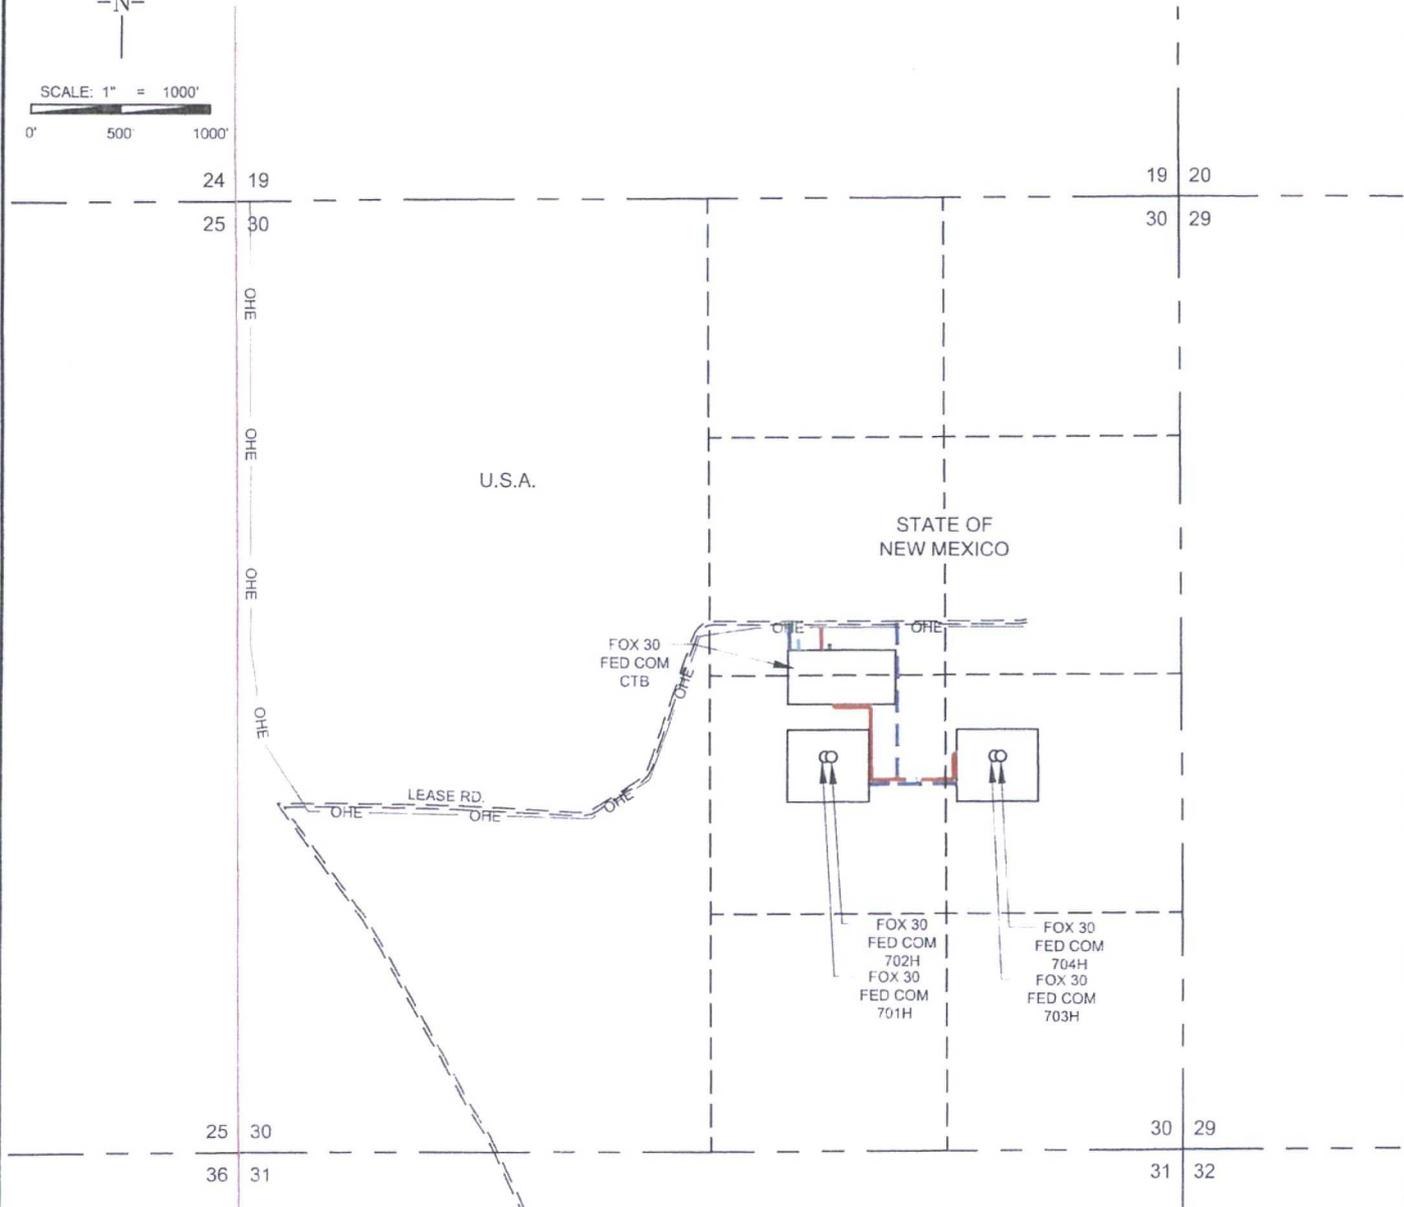


| | | |
|--|----------------------|--|
| FLOWLINE | | |
| #701H, #702H TO CTB..... | ±493 FEET | |
| NW/4 SE/4..... | ±493 FEET OR 29 RODS | |
| #703H & #704H TO #701H & #702H..... | ±762 FEET | |
| NE/4 SE/4..... | ±558 FEET OR 34 RODS | |
| NW/4 SE/4..... | ±204 FEET OR 12 RODS | |
| GAS LINE | | |
| CTB TO PROPOSED GAS LINE..... | ±35 FEET | |
| SW/4 NE/4..... | ±35 FEET OR 2 RODS | |
| OVERHEAD ELECTRIC | | |
| CTB TO OVERHEAD ELECTRIC..... | ±125 FEET | |
| SW/4 NE/4..... | ±125 FEET OR 8 RODS | |

| | | |
|---------------------------------|----------------------|--|
| PROPOSED LEASE RD. | | |
| #701H & #702H..... | ±1052 FEET | |
| NE/4 SE/4..... | ±763 FEET OR 46 RODS | |
| SW/4 NE/4..... | ±289 FEET OR 17 RODS | |
| #703H & #704H..... | ±333 FEET | |
| NE/4 SE/4..... | ±63 FEET OR 4 RODS | |
| NW/4 SE/4..... | ±270 FEET OR 16 RODS | |
| CTB..... | ±149 FEET | |
| SW/4 NE/4..... | ±39 FEET OR 2 RODS | |
| WATER LINE | | |
| CTB TO PROPOSED WATER LINE..... | ±65 FEET | |
| SW/4 NE/4..... | ±65 FEET OR 4 RODS | |

| | | |
|---|-----------|------|
| FOX 30 FED COM AREA SKETCH | REVISION: | |
| | INT | DATE |
| DATE: 01/27/17 | | |
| FILE: SK_FOX_30_STATE_COM_AREA_SKETCH | | |
| DRAWN BY: EAH | | |
| SHEET: 1 OF 1 | | |

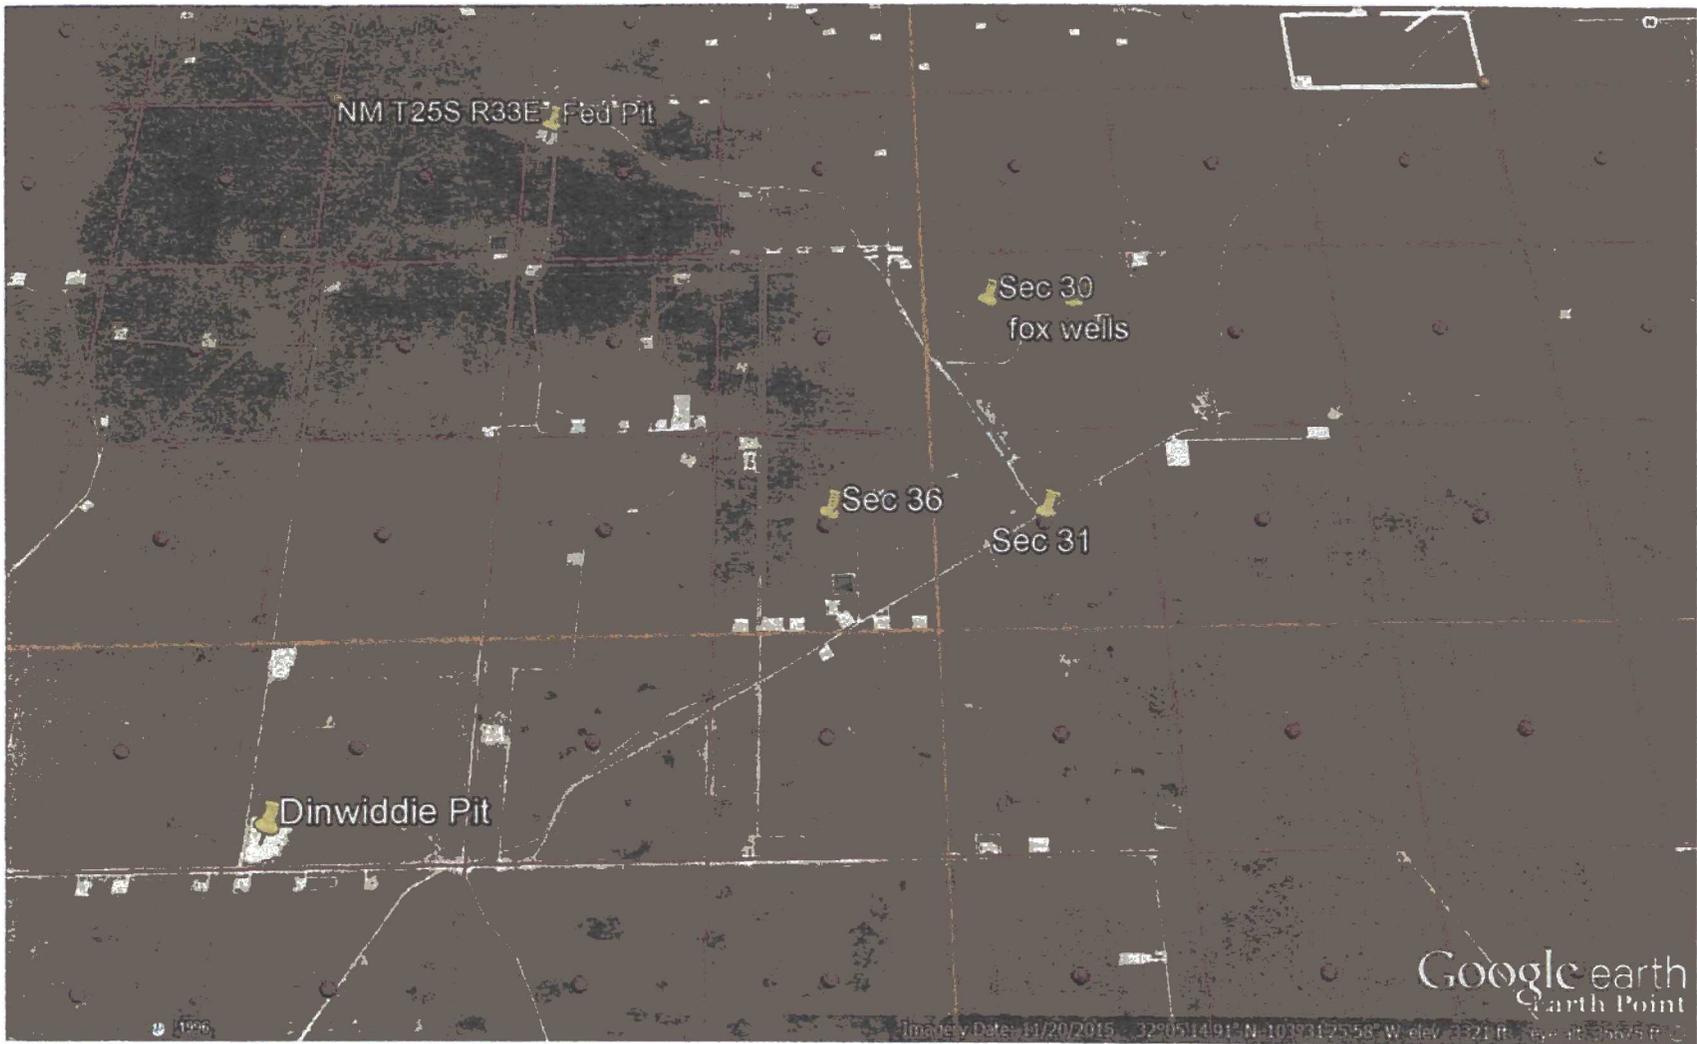


Fox 30 Fed Com Water Source and Caliche map
Sec 30-T25S-R34E Lea County, NM

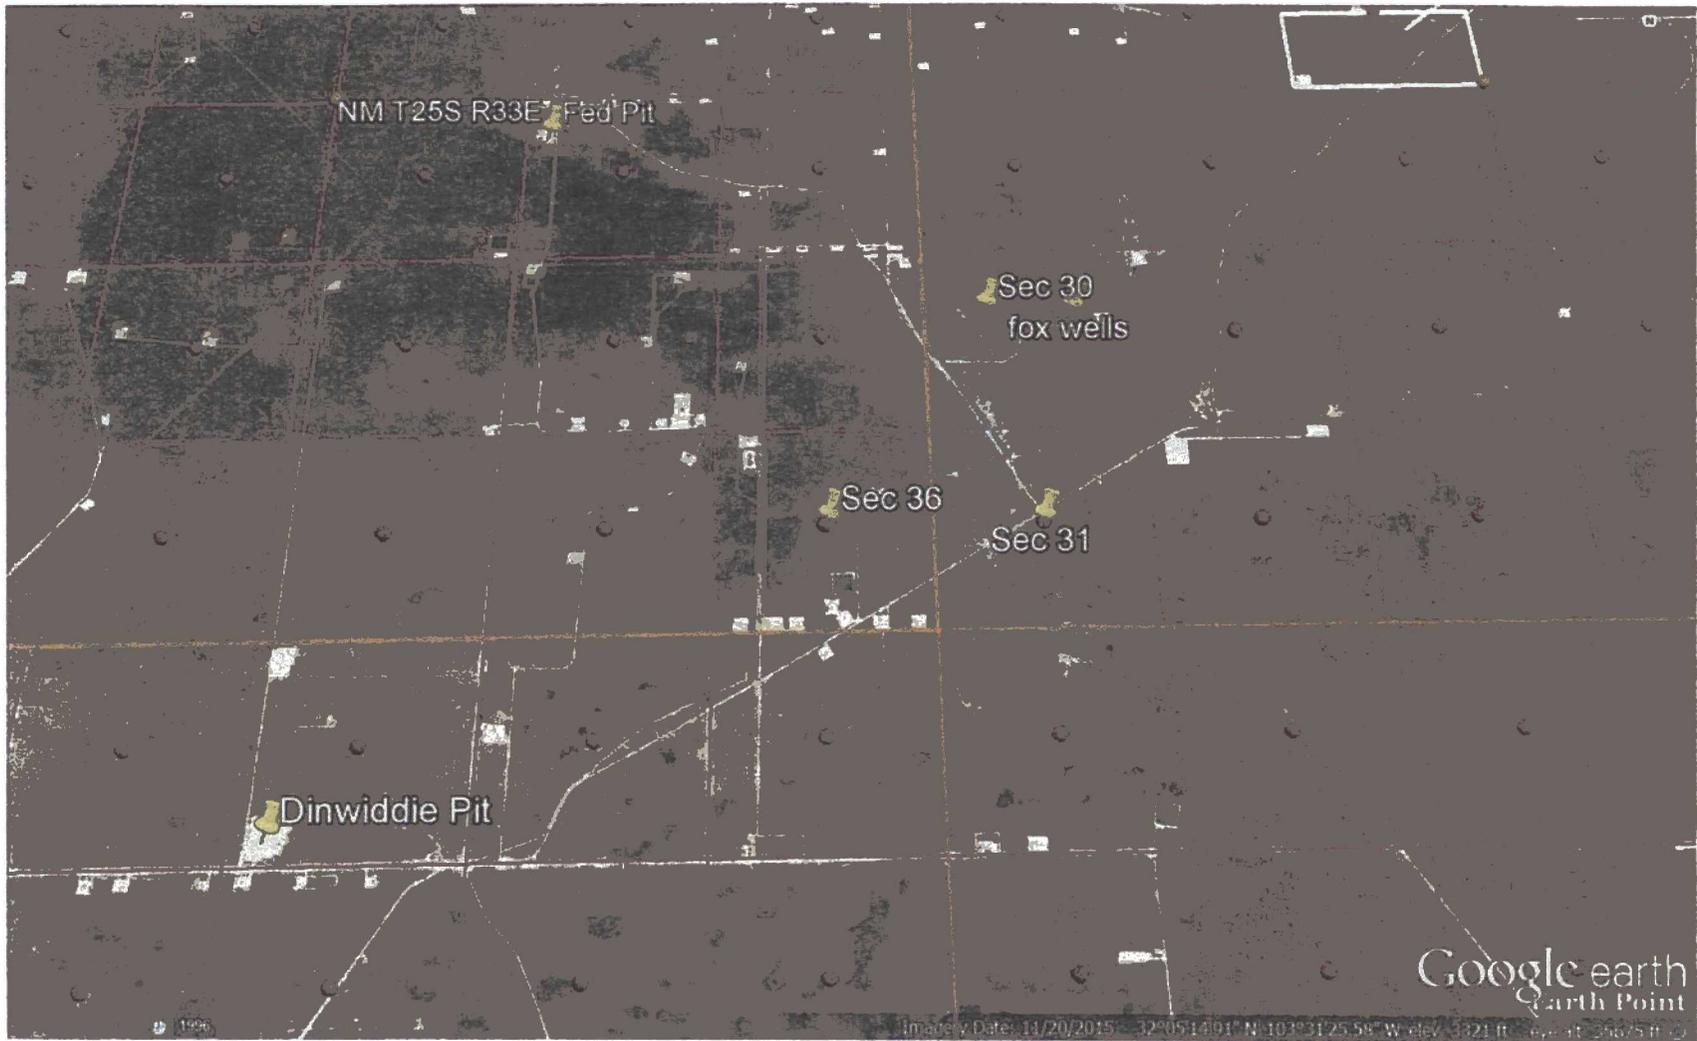

Fox 30 Fed Com Water Source and Caliche map
Sec 30-T25S-R34E Lea County, NM

SECTION 30, TOWNSHIP 25-S, RANGE 34-E, N.M.P.M.
 LEA COUNTY, NEW MEXICO

DETAIL VIEW
 SCALE: 1" = 100'

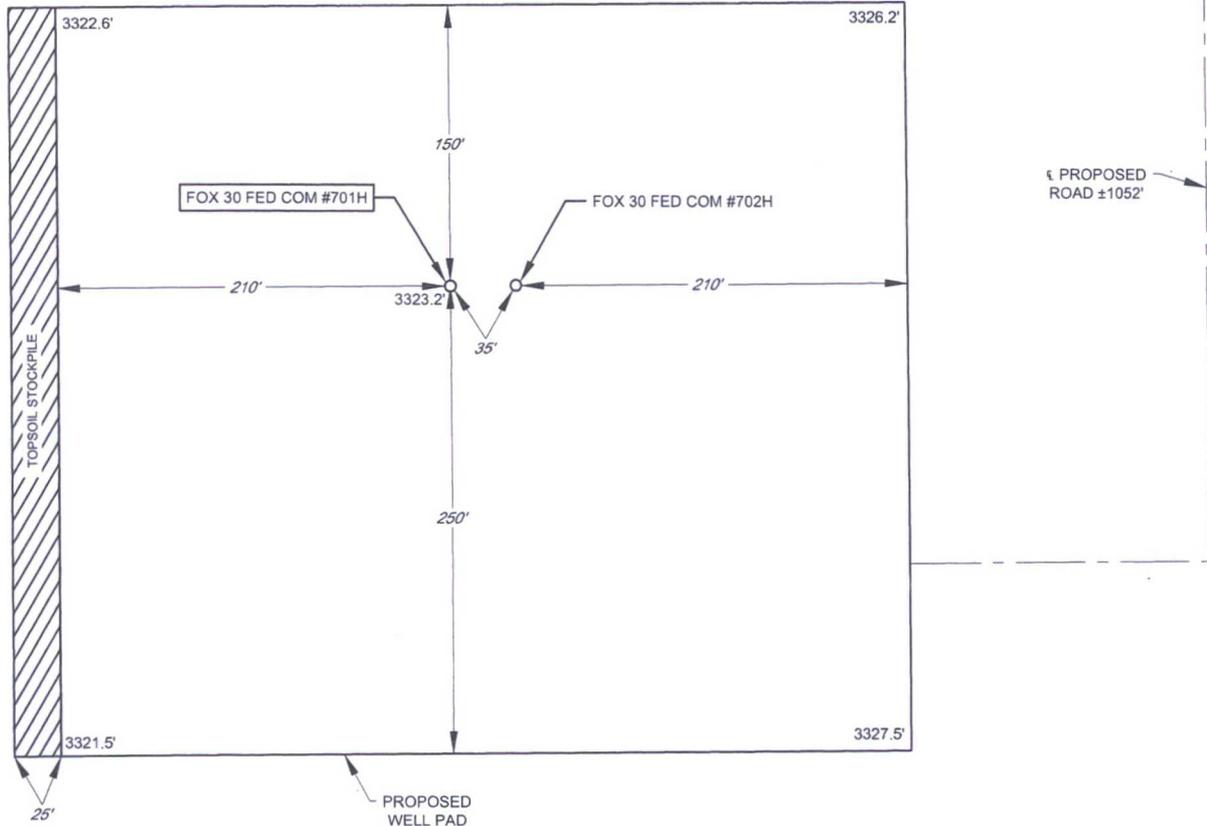

LEASE NAME & WELL NO.: FOX 30 FED COM #701H
 #701H LATITUDE N 32.1001375 #701H LONGITUDE W 103.5064666

LEGEND

----- PROPOSED ROAD



SCALE: 1" = 100'
 0' 50' 100'

ALL BEARINGS, DISTANCES, AND COORDINATE VALUES CONTAINED HEREON ARE GRID BASED UPON THE NEW MEXICO STATE PLANE COORDINATE SYSTEM, EAST ZONE OF THE NORTH AMERICAN DATUM 1927, U.S. SURVEY FEET


THIS PROPOSED PAD SITE LOCATION SHOWN HEREON HAS BEEN SURVEYED ON THE GROUND UNDER MY SUPERVISION AND PREPARED ACCORDING TO THE EVIDENCE FOUND AT THE TIME OF SURVEY, AND DATA PROVIDED BY EOG RESOURCES, INC. THIS CERTIFICATION IS MADE AND LIMITED TO THOSE PERSONS OR ENTITIES SHOWN ON THE FACE OF THIS PLAT AND IS NON-TRANSFERABLE. THIS SURVEY IS CERTIFIED FOR THIS TRANSACTION ONLY.



1400 EVERMAN PARKWAY, Ste. 197 • FT. WORTH, TEXAS 76140
 TELEPHONE: (817) 744-7512 • FAX (817) 744-7548
 2903 NORTH BIG SPRING • MIDLAND, TEXAS 79705
 TELEPHONE: (432) 682-1653 OR (800) 767-1653 • FAX (432) 682-1743
 WWW.TOPOGRAPHIC.COM

EXHIBIT 2A

SECTION 30, TOWNSHIP 25-S, RANGE 34-E, N.M.P.M.
LEA COUNTY, NEW MEXICO

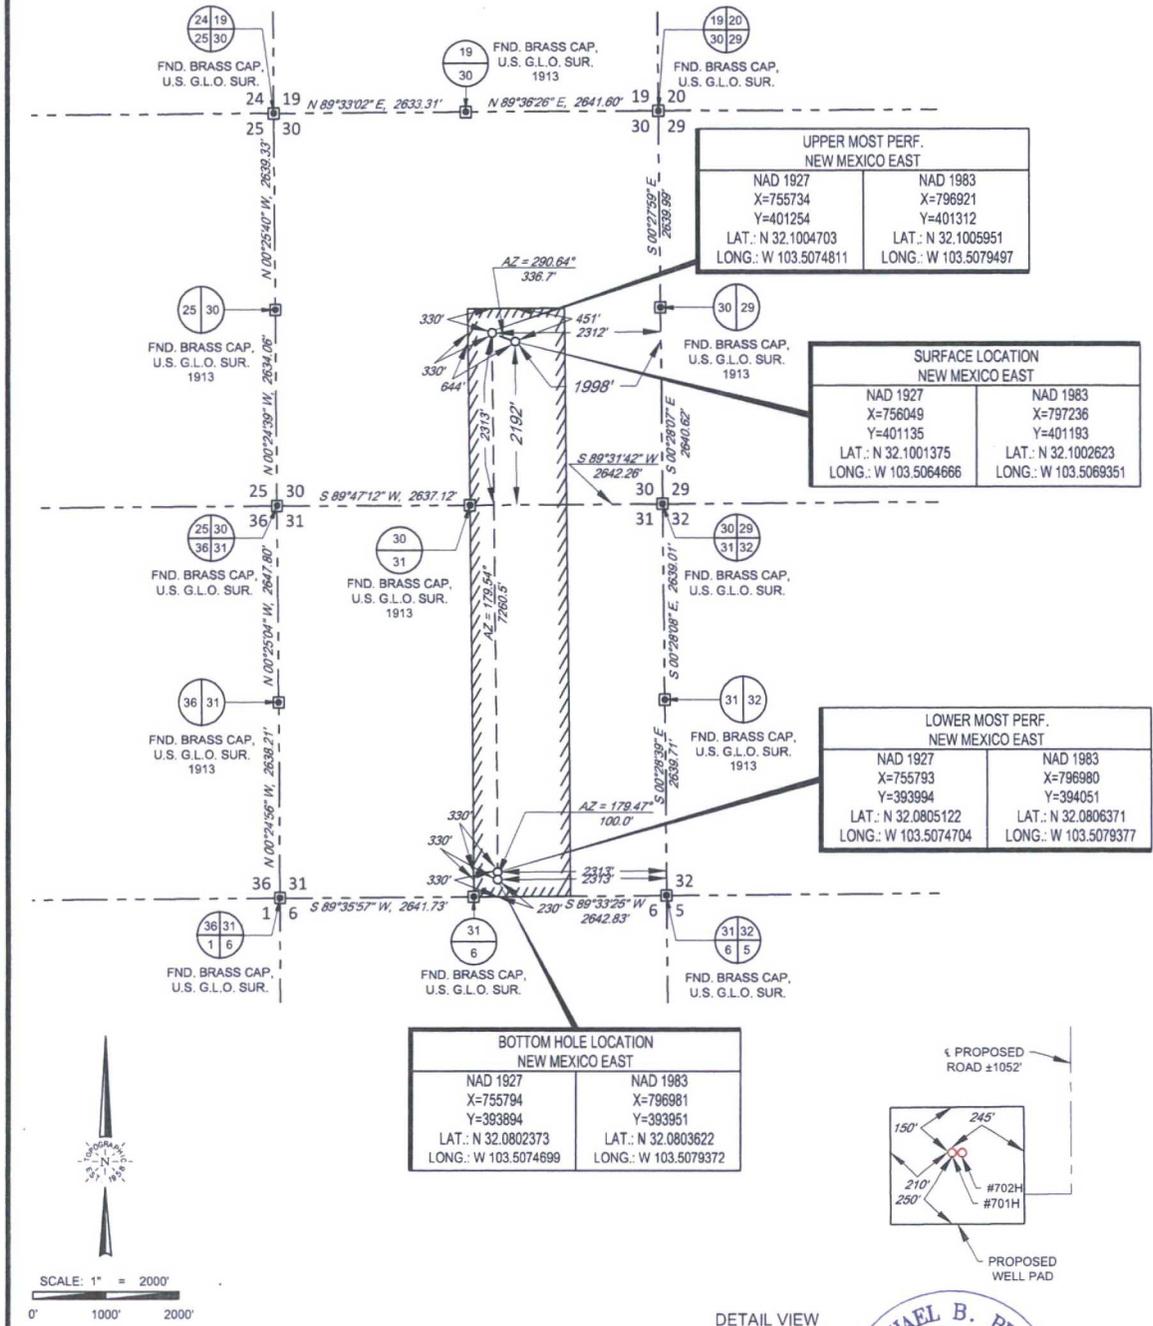

LEASE NAME & WELL NO.: FOX 30 FED COM #701H

SECTION 30 TWP 25-S RGE 34-E SURVEY N.M.P.M.
COUNTY LEA STATE NM
DESCRIPTION 2192' FSL & 1998' FEL

DISTANCE & DIRECTION
FROM INT. OF NM-18 N & NM-128, GO WEST ON NM-128 ±14.1 MILES,
THENCE SOUTH (LEFT) ON BATTLE AXE RD ±10.5 MILES, THENCE
NORTHWEST (RIGHT) ON LEASE RD. ±0.9, THENCE EAST (RIGHT) ON
LEASE RD. ±0.8 MILES, THENCE SOUTH (RIGHT) ON A PROPOSED ROAD
±1052 FEET TO A POINT ±287 FEET SOUTHEAST OF THE LOCATION.

ALL BEARINGS, DISTANCES, AND COORDINATE VALUES CONTAINED HEREON ARE GRID
BASED UPON THE NEW MEXICO STATE PLANE COORDINATE SYSTEM, EAST ZONE OF THE
NORTH AMERICAN DATUM 1927, U.S. SURVEY FEET

THIS EASEMENT/SERVITUDE LOCATION SHOWN HEREON HAS BEEN SURVEYED ON THE GROUND
UNDER MY SUPERVISION AND PREPARED ACCORDING TO THE EVIDENCE FOUND AT THE TIME OF
SURVEY, AND DATA PROVIDED BY EOG RESOURCES, INC. THIS CERTIFICATION IS MADE AND LIMITED
TO THOSE PERSONS OR ENTITIES SHOWN ON THE FACE OF THIS PLAN AND IS NON-TRANSFERABLE.
THIS SURVEY IS CERTIFIED FOR THIS TRANSACTION ONLY.

DETAIL VIEW
SCALE: 1" = 500'




Michael Blake Brown, P.S. No. 18329
DECEMBER 21, 2016

TOPOGRAPHIC
LOYALTY INNOVATION LEGACY
1400 EVERMAN PARKWAY, Ste. 197 • FT. WORTH, TEXAS 76140
TELEPHONE: (817) 744-7512 • FAX: (817) 744-7548
2903 NORTH BIG SPRING • MIDLAND, TEXAS 79705
TELEPHONE: (432) 682-1653 OR (800) 767-1653 • FAX: (432) 682-1743
WWW.TOPOGRAPHIC.COM

EXHIBIT 2C
RECLAMATION AND FACILITY DIAGRAM - PRODUCTION FACILITIES DIAGRAM

SECTION 30, TOWNSHIP 25-S, RANGE 34-E, N.M.P.M.
LEA COUNTY, NEW MEXICO

DETAIL VIEW
SCALE: 1" = 60'

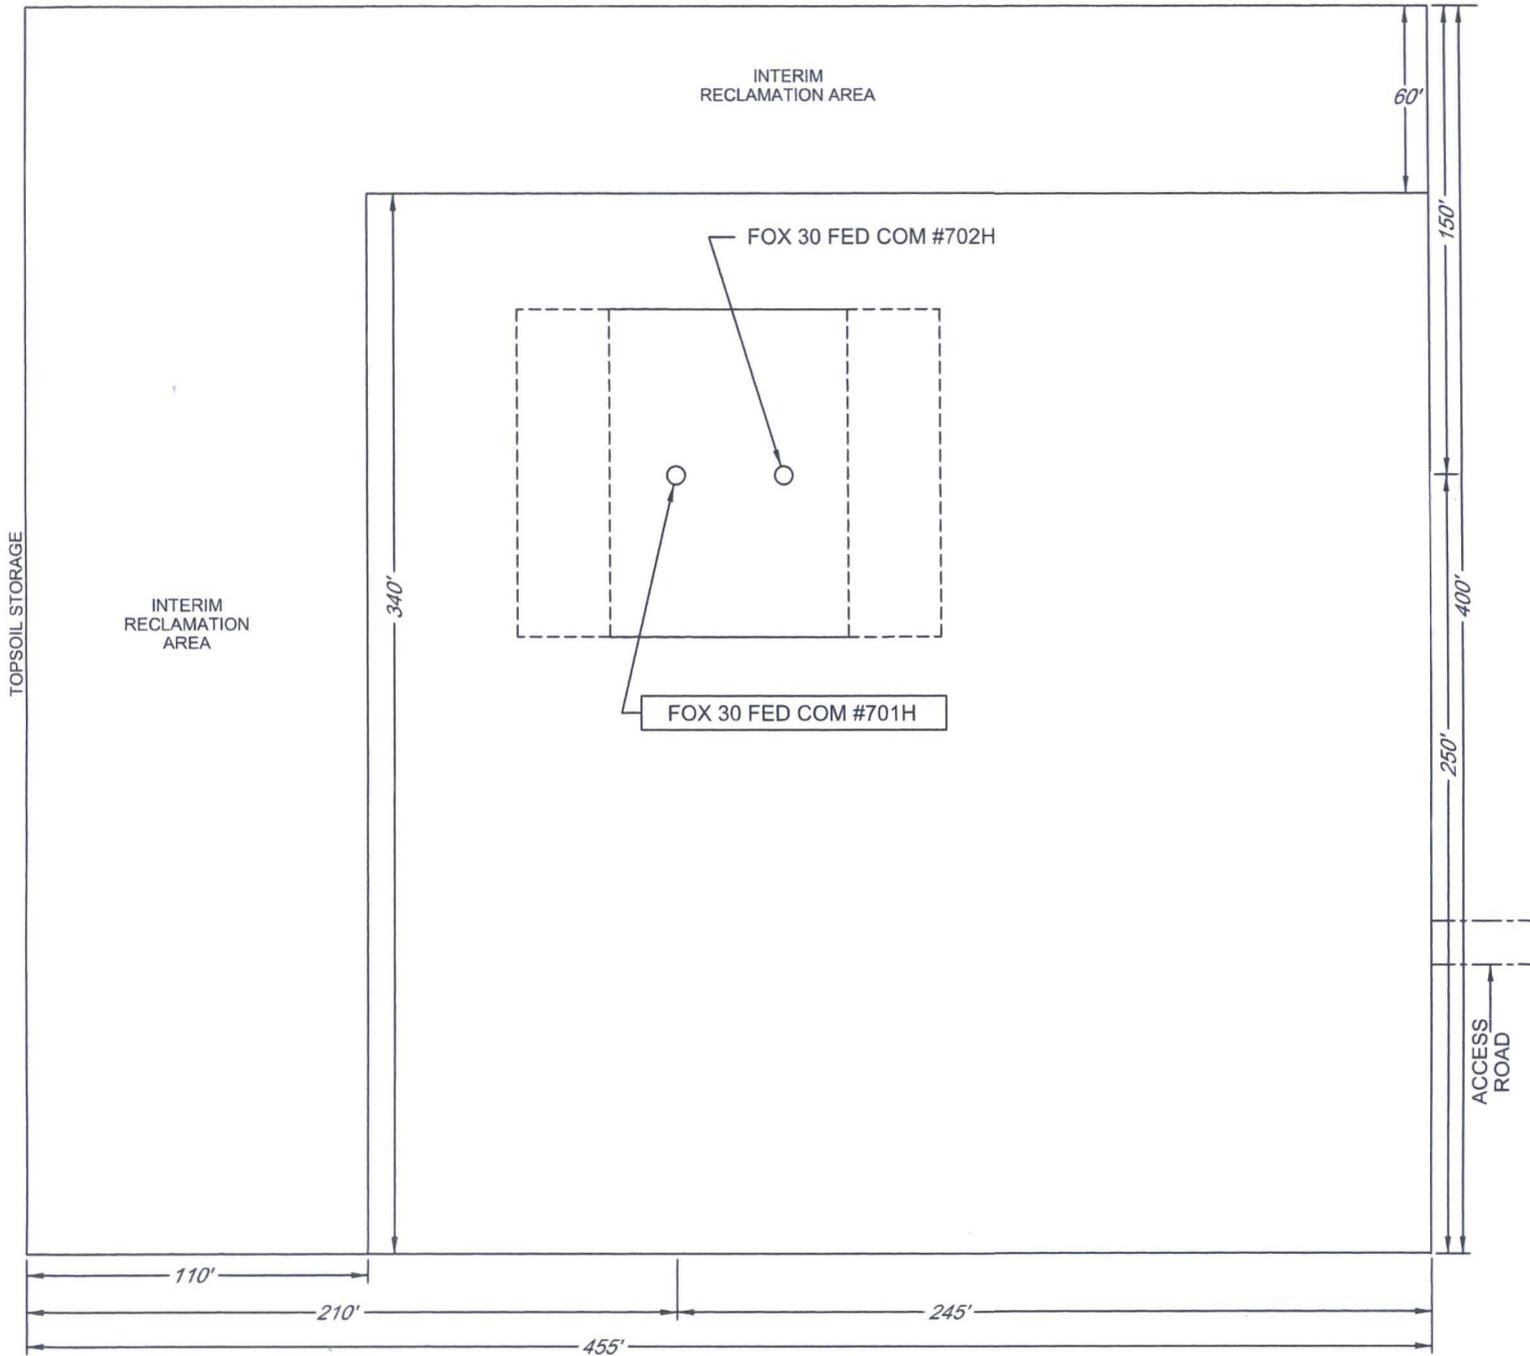

LEASE NAME & WELL NO.: FOX 30 FED COM #701H
#701H LATITUDE N 32.1001375 #701H LONGITUDE W 103.5064666