



Target Direction:	179.19 deg
North/South Hard Line:	330
East/West Hard Line:	330

Figure 1 is a plot showing the relationship between North-South (Y-axis) and Azimuth (X-axis). The Y-axis ranges from -6000 to 500, and the X-axis ranges from -4000 to 3000. A large red rectangle is plotted, representing the section lines. The rectangle is centered around an azimuth of 0 and a north-south value of approximately -3000. A vertical blue line is also plotted, passing through the center of the red rectangle at an azimuth of 0.



SECTION 30, TOWNSHIP 11 SOUTH, RANGE 38 EAST. N.M.P.M.,
LEA COUNTY,
NEW MEXICO.



S89°59'50"E
690.0

FENCE
X X

S00°51'32"E
3673.0

PROPOSED ROAD

LEASE ROAD

SPECIAL ENERGY CORPORATION


JENNA 1H
ELEV. - 3909'

Lat - N 33.330313
Long - W 103.135291
NMSPCE- N 849818.5
E 907265.0
(NAD-83)

Directions to Location:

AT THE INTERSECTION OF US-380 AND COUNTY ROAD 168 (SHULTS ROAD) GO NORTH ON SHULTS 3.0 MILES, THEN EAST 0.7 MILES, THEN NORTH 1.2 MILES TO THE END OF THE LEASE ROAD.

TATUM, NM IS ±12 MILES TO THE NORTHWEST OF LOCATION.

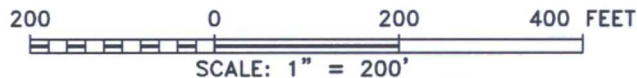

SPECIAL ENERGY CORPORATION

REF: JENNA 1H / WELL PAD TOPO

THE JENNA 1H LOCATED 290' FROM
THE SOUTH LINE AND 2205' FROM THE EAST LINE OF
SECTION 30, TOWNSHIP 11 SOUTH, RANGE 38 EAST.

N.M.P.M., LEA COUNTY, NEW MEXICO.

basin
surveys
focused on excellence
in the oilfield

P.O. Box 1786
1120 N. West County Rd.
Hobbs, New Mexico 88241
(575) 393-7316 - Office
(575) 392-2206 - Fax
basinsurveys.com

W.O. Number: 32935



Drawn By: J GOAD

Date: 5-16-2017

Survey Date: 5-4-2017

Sheet 1 of 1 Sheets

SECTION 30, TOWNSHIP 11 SOUTH, RANGE 38 EAST. N.M.P.M.,
LEA COUNTY, NEW MEXICO.

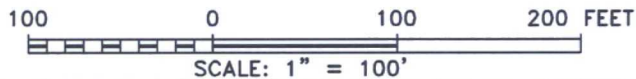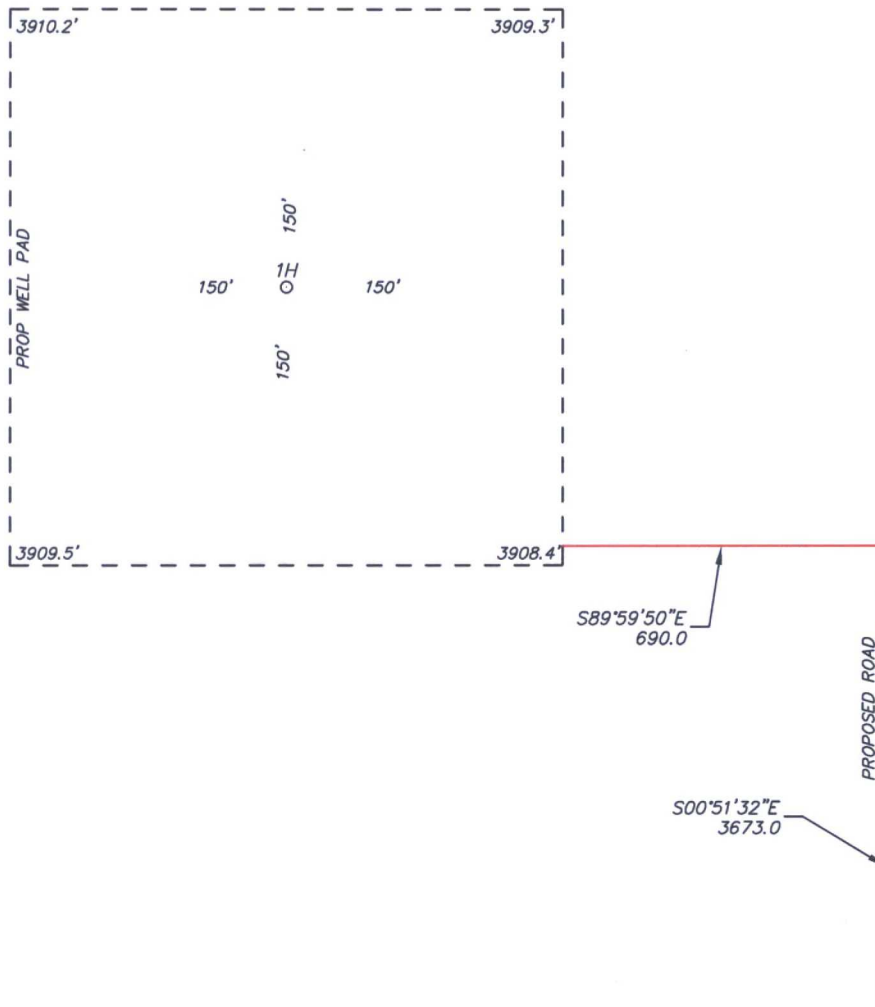

SPECIAL ENERGY CORPORATION

REF: JENNA 1H / WELL PAD TOPO

THE JENNA 1H LOCATED 290' FROM
THE SOUTH LINE AND 2205' FROM THE EAST LINE OF
SECTION 30, TOWNSHIP 11 SOUTH, RANGE 38 EAST.

N.M.P.M., LEA COUNTY, NEW MEXICO.



focused on excellence
in the oilfield

P.O. Box 1786
1120 N. West County Rd.
Hobbs, New Mexico 88241

(575) 393-7316 - Office
(575) 392-2206 - Fax
basinsurveys.com


W.O. Number: 32935

Drawn By: J GOAD

Date: 5-16-2017

Survey Date: 5-4-2017

Sheet 1 of 1 Sheets

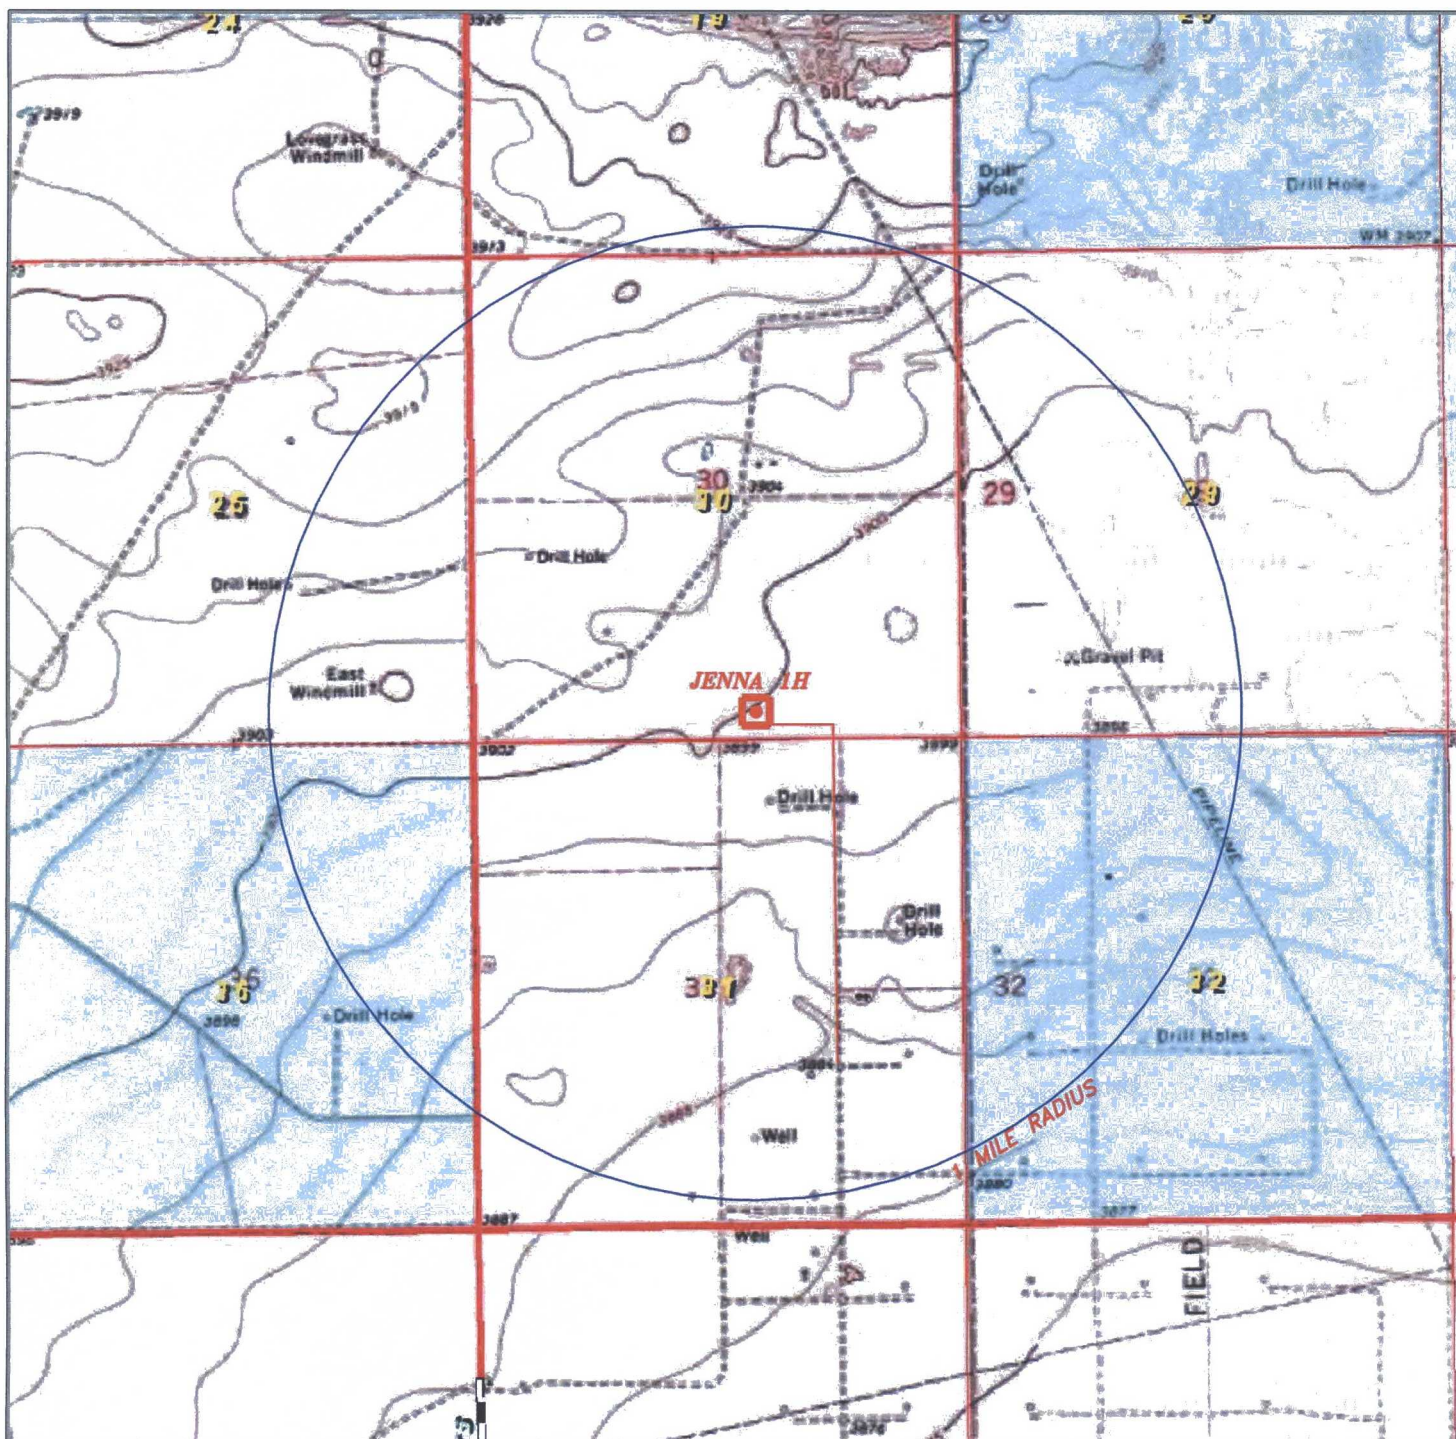

JENNA 1H

Located 290' FSL and 2205' FEL
Section 30, Township 11 South, Range 38 East,
N.M.P.M., Lea County, New Mexico.

**basin
surveys**
focused on excellence
in the oilfield

P.O. Box 1786
1120 N. West County Rd.
Hobbs, New Mexico 88241
(575) 393-7316 - Office
(575) 392-2206 - Fax
basinsurveys.com

0' 1000' 2000' 3000' 4000'
SCALE: 1" = 2000'


W.O. Number: JG 32935

Survey Date: 5-4-2017

YELLOW TINT - USA LAND
BLUE TINT - STATE LAND
NATURAL COLOR - FEE LAND



SPECIAL ENERGY
CORPORATION

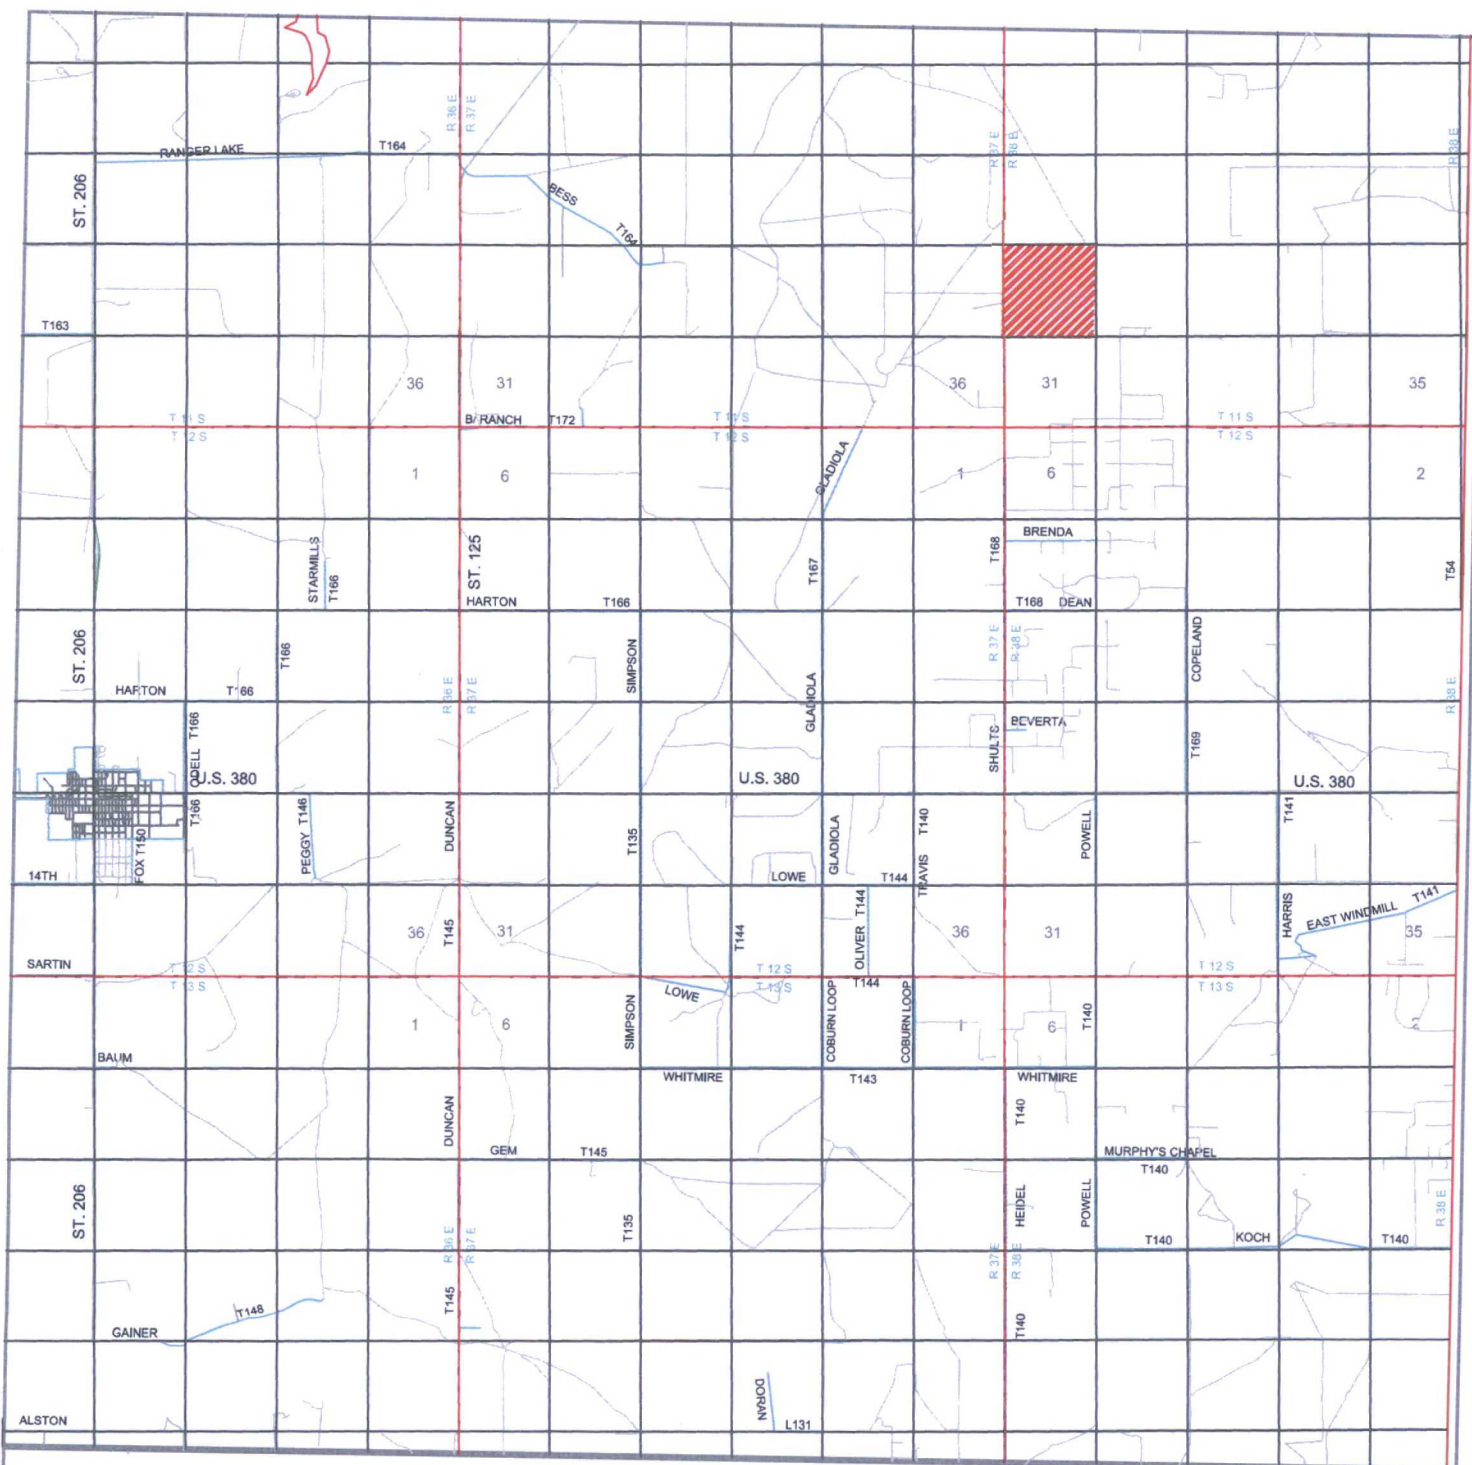

JENNA 1H

Located 290' FSL and 2205' FEL
Section 30, Township 11 South, Range 38 East,
N.M.P.M., Lea County, New Mexico.



P.O. Box 1786
1120 N. West County Rd.
Hobbs, New Mexico 88241
(575) 393-7316 - Office
(575) 392-2206 - Fax
basinsurveys.com

0 1 MI 2 MI 3 MI 4 MI
SCALE: 1" = 2 MILES


W.O. Number: JG 32935

Survey Date: 5-4-2017

YELLOW TINT - USA LAND
BLUE TINT - STATE LAND
NATURAL COLOR - FEE LAND



SPECIAL ENERGY
CORPORATION

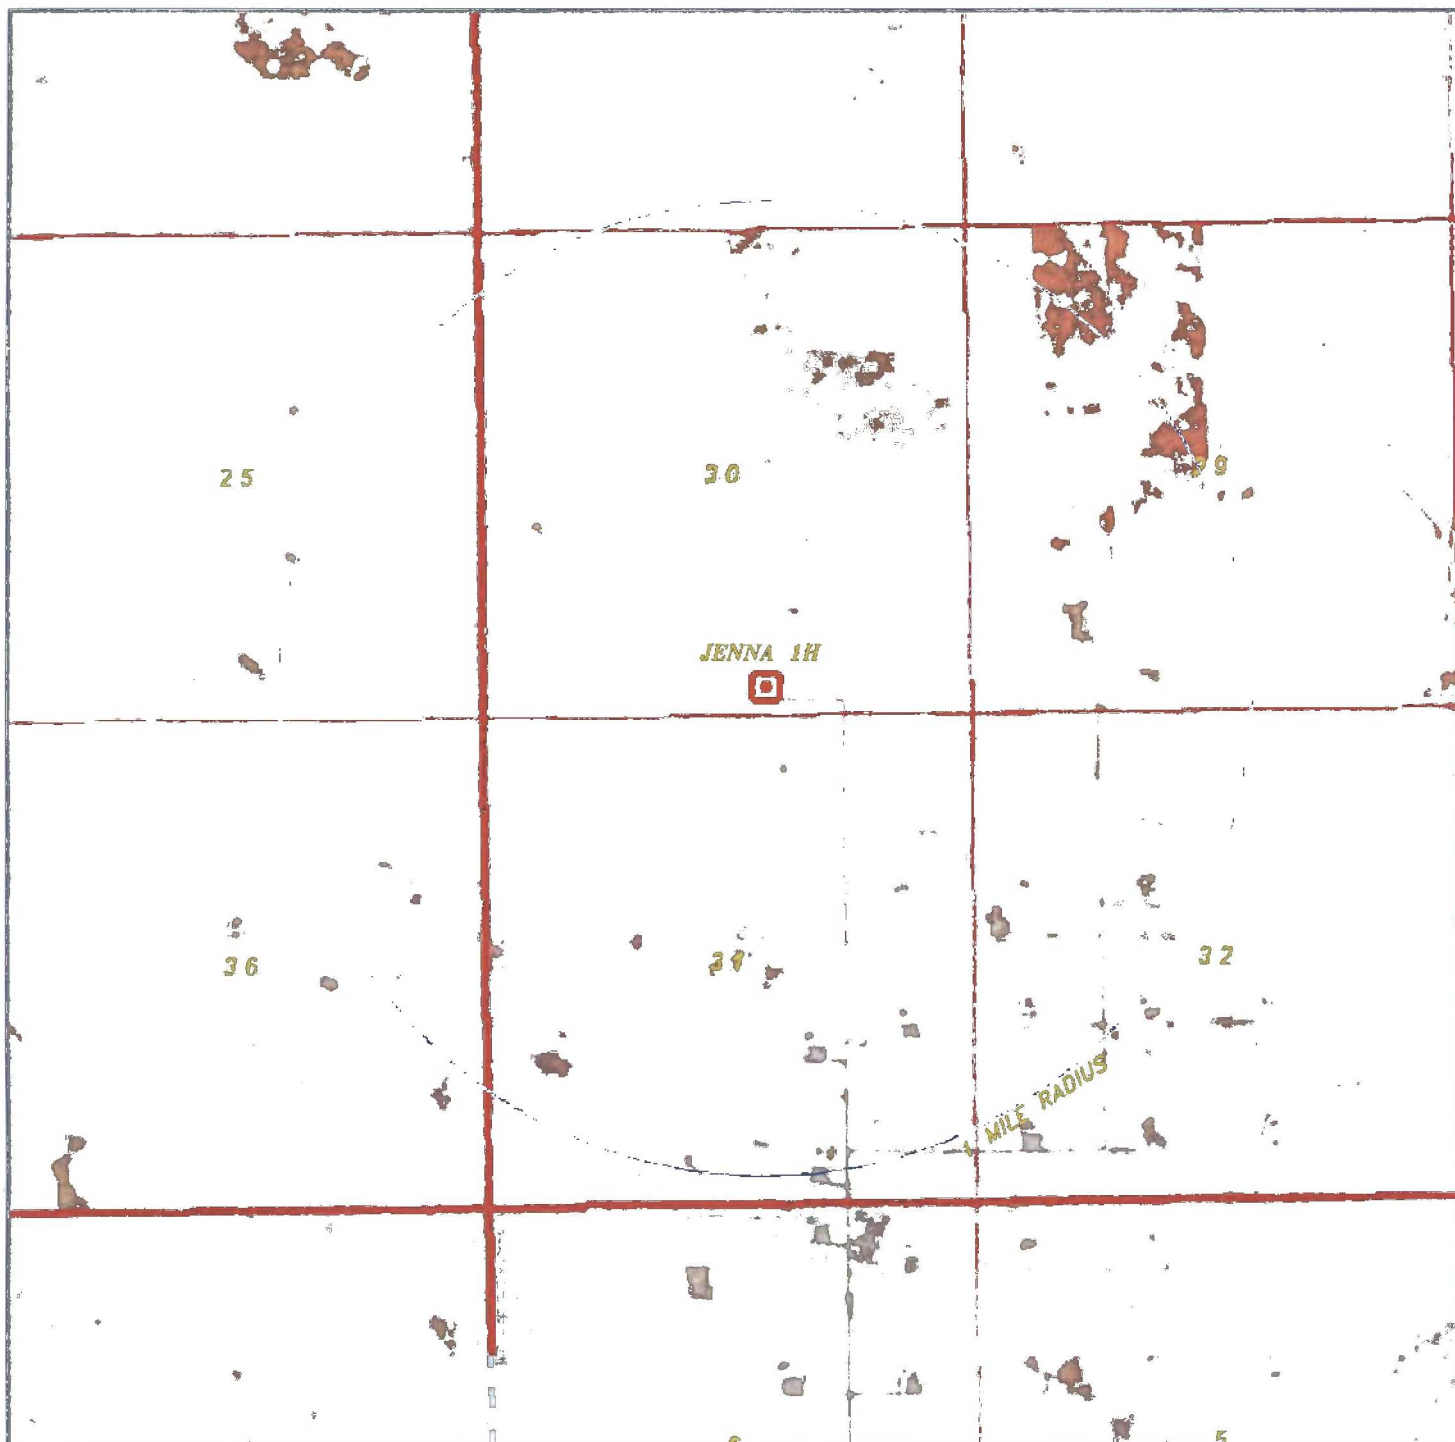

JENNA 1H

Located 290' FSL and 2205' FEL
 Section 30, Township 11 South, Range 38 East,
 N.M.P.M., Lea County, New Mexico.



P.O. Box 1786
 1120 N. West County Rd.
 Hobbs, New Mexico 88241
 (575) 393-7316 - Office
 (575) 392-2206 - Fax
basinsurveys.com

0' 1000' 2000' 3000' 4000'

SCALE: 1" = 2000'

W.O. Number: JG 32935

Survey Date: 5-4-2017

YELLOW TINT - USA LAND
 BLUE TINT - STATE LAND
 NATURAL COLOR - FEE LAND



SPECIAL ENERGY
 CORPORATION