

Lea County, NM
S25, T20S, R34E

Lea South 25 Federal ~~Gen~~ #1

3rd Bone Spring


Proposed 7 " Wellbore

API: 30-025-40723 (expired 08/01/2015)

Rig:	H&P
Well Type:	Vertical
AFE Days:	24
AFE M\$:	\$2,736

<u>SHL</u>	<u>BHL</u>
1650' FSL	1650' FSL
330' FEL	330' FEL

KB: 3741'
GL: 3725'

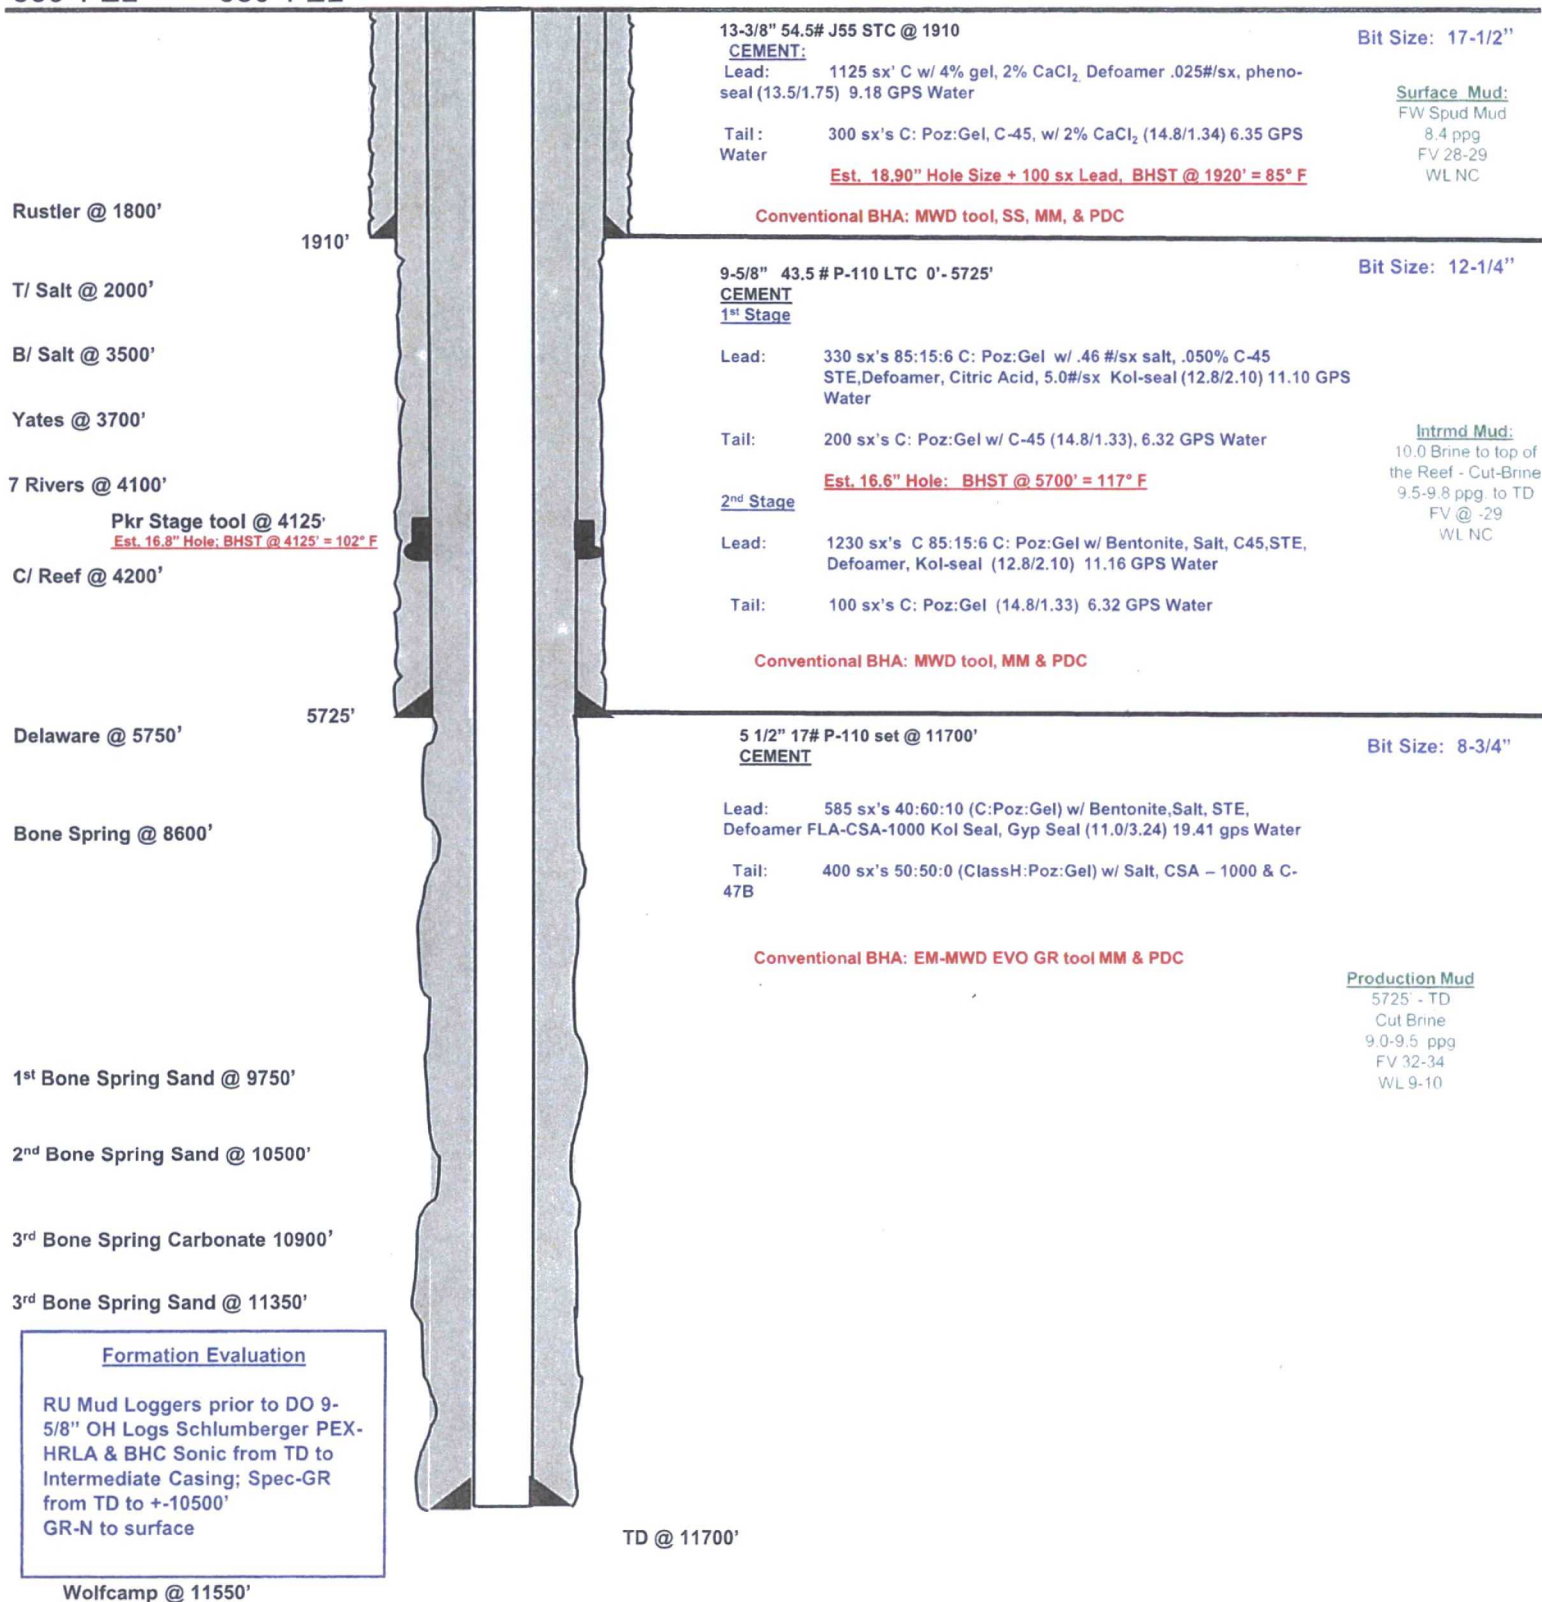

rds: 07/15/2016