

District I
1625 N. French Dr., Hobbs, NM 88240
Phone: (575) 393-6161 Fax: (575) 393-0720
District II
811 S. First St., Artesia, NM 88210
Phone: (575) 748-1283 Fax: (575) 748-9720
District III
1000 Rio Brazos Road, Aztec, NM 87410
Phone: (505) 334-6178 Fax: (505) 334-6170
District IV
1220 S. St. Francis Dr., Sante Fe, NM 87505
Phone: (505) 476-3460 Fax: (505) 476-3462

State of New Mexico
Energy, Minerals & Natural Resources
Department
OIL CONSERVATION DIVISION
1220 South St. Francis Dr.
Sante Fe, NM 87505

HOBBS OGD
JUL 24 2017
RECEIVED

FORM C-102
Revised August 1, 2011
Submit one copy to appropriate
District Office

AMENDED REPORT

WELL LOCATION AND ACREAGE DEDICATION PLAT

¹ API Number 30-025- 43524	² Pool Code 98097	³ Pool Name WC-025 G-09 S263327G; Upper Wolfcamp
⁴ Property Code 315317	⁵ Property Name RATTLESNAKE 28 FED COM	
⁷ OGRID No. 7377	⁸ Operator Name EOG RESOURCES, INC.	⁶ Well Number #706H
		⁹ Elevation 3244'


¹⁰Surface Location

UL or lot no.	Section	Township	Range	Lot Idn	Feet from the	North/South line	Feet from the	East/West line	County
C	28	26-S	33-E	-	759'	NORTH	1995'	WEST	LEA


UL or lot no.	Section	Township	Range	Lot Idn	Feet from the	North/South line	Feet from the	East/West line	County
F	33	26-S	33-E	3	331	SOUTH	2270	WEST	LEA

¹² Dedicated Acres 237.14	¹³ Joint or Infill	¹⁴ Consolidation Code	¹⁵ Order No.
--	-------------------------------	----------------------------------	-------------------------

No allowable will be assigned to this completion until all interests have been consolidated or a non-standard unit has been approved by the division.

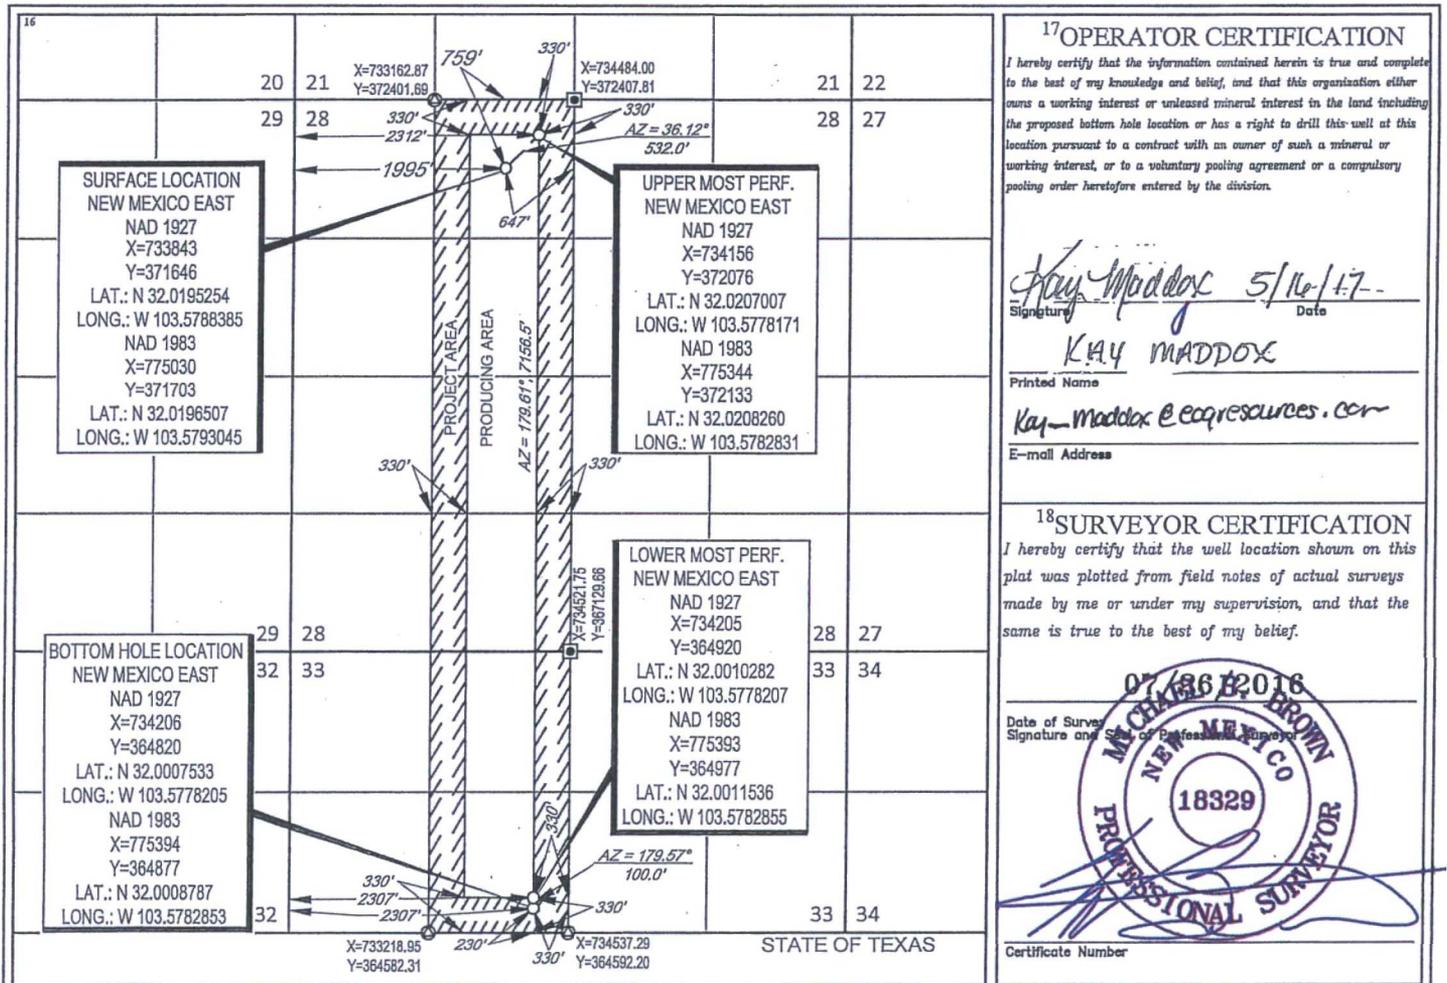

Y

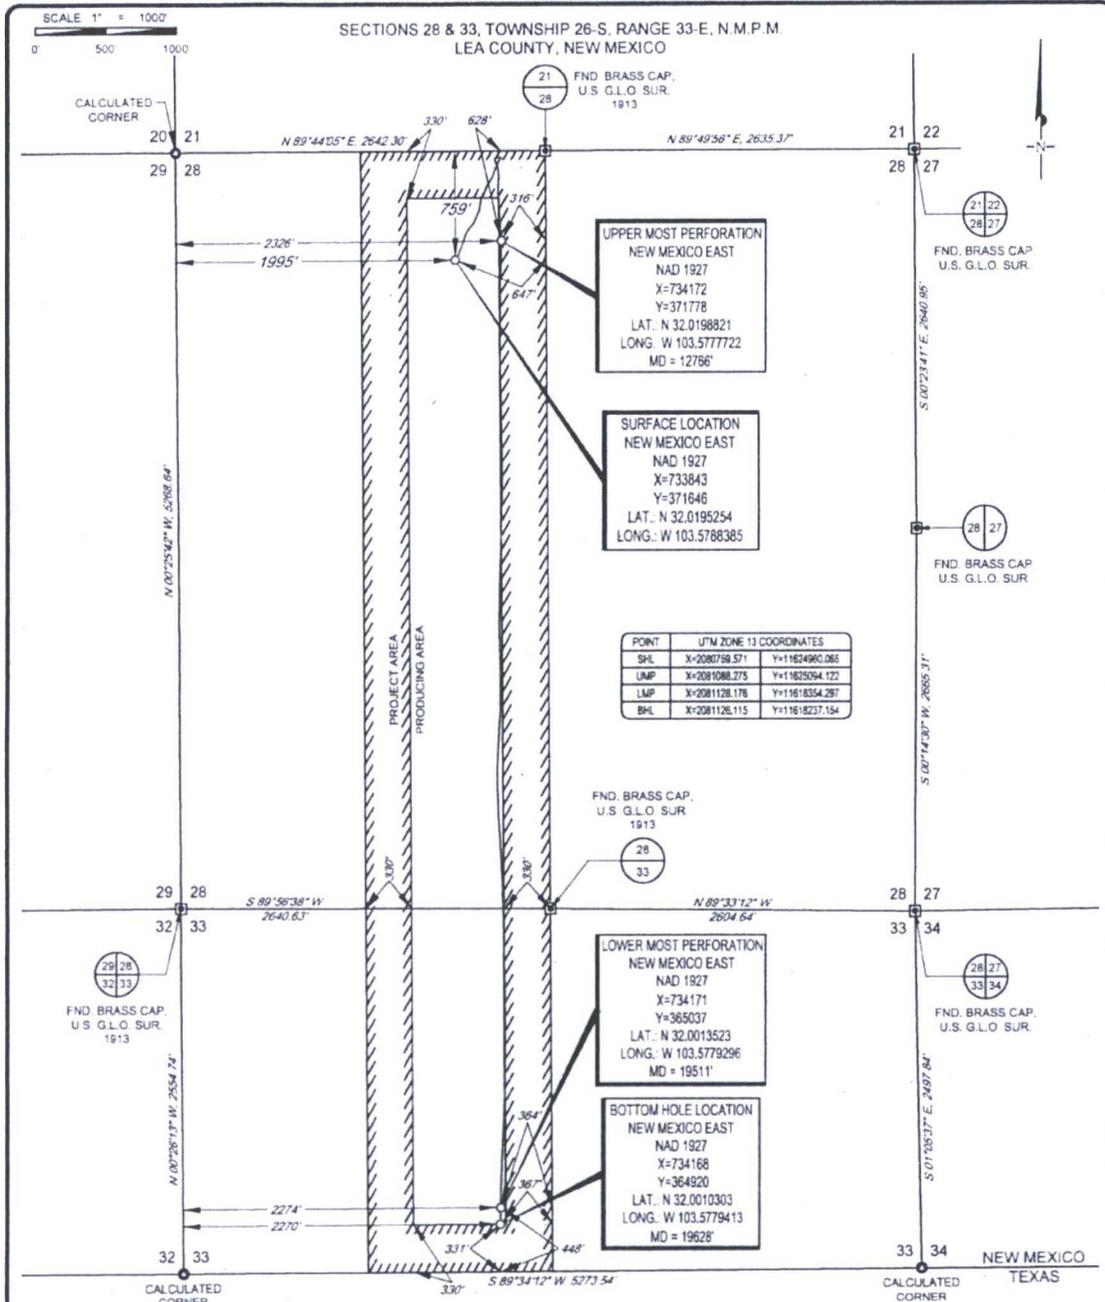

UPPER MOST PERFORMANCE
NEW MEXICO EAST
NAD 1927
X=734172
Y=371778
LAT.: N 32.0198821
LONG. W 103.5777722
MD = 12766'

SURFACE LOCATION
NEW MEXICO EAST
NAD 1927
X=733843
Y=371646
LAT.: N 32.0195254
LONG.: W 103.5788385

POINT	UTM ZONE 13 COORDINATES
SHL	X=2080759.571 Y=11624960.085
LMP	X=2081088.275 Y=11625054.122
LBP	X=2081128.176 Y=11618354.287
BHL	X=2081126.115 Y=11618237.154

LOWER MOST PERFORMANCE
NEW MEXICO EAST
NAD 1927
X=734171
Y=365037
LAT.: N 32.0013523
LONG.: W 103.5779296
MD = 19511'

BOTTOM HOLE LOCATION
NEW MEXICO EAST
NAD 1927
X=734168
Y=364920
LAT.: N 32.0010303
LONG.: W 103.5779413
MD = 19628'

LEASE NAME & WELL NO. RATTLESNAKE 28 FED COM #706H
SECTION 28 TWP 26-S RGE 33-E SURVEY N.M.P.M.
COUNTY LEA STATE NM ELEVATION 3244'
DESCRIPTION 759' FNL & 1995' FWL



Michael Blake Brown, P.S. No. 18329
MARCH 31, 2017

eoq resources, Inc.

TOPOGRAPHIC
LOYALTY INNOVATION LEGACY
1400 EVERMAN PARKWAY, Ste. 197 • FT. WORTH, TEXAS 76140
TELEPHONE (817) 744-7512 • FAX (817) 744-7549
2923 NORTH BIG SPRING • MIDLAND, TEXAS 79705
TELEPHONE (432) 682-1653 OR (800) 767-1653 • FAX (432) 682-1743
WWW.TOPOGRAPHIC.COM

RATTLESNAKE 28 FED COM #706H AS-COMPLETED	REVISION:
DATE: 03/31/17	
FILE: AD_RATTLESNAKE28FEDCOM_706H	
DRAWN BY: A.C.C	
SHEET: 1 OF 1	

NOTES
1 ORIGINAL DOCUMENT SIZE 8 1/2" X 14"
2 ALL BEARINGS, DISTANCES, AND COORDINATE VALUES CONTAINED HEREIN ARE GRID BASED UPON THE NEW MEXICO STATE PLANE COORDINATE SYSTEM, EAST ZONE, U.S. SURVEY FEET NORTH AMERICAN DATUM 19 27
3 THIS WELL LOCATION SHOWN HEREON HAS BEEN SURVEYED ON THE GROUND UNDER MY SUPERVISION AND PREPARED ACCORDING TO THE EVIDENCE FOUND AT THE TIME OF SURVEY, AND DATA PROVIDED BY EOG RESOURCES, INC. THIS CERTIFICATION IS MADE AND LIMITED TO THOSE PERSONS OR ENTITIES SHOWN ON THE FACE OF THIS PLAT AND IS NON-TRANSFERABLE. THIS SURVEY IS CERTIFIED FOR THIS TRANSACTION ONLY.