

District I
1625 N. French Dr., Hobbs, NM 88240
Phone: (575) 393-6161 Fax: (575) 393-0720
District II
811 S. First St., Artesia, NM 88210
Phone: (575) 748-1283 Fax: (575) 748-9720
District III
1000 Rio Brazos Road, Aztec, NM 87410
Phone: (505) 334-6178 Fax: (505) 334-6170
District IV
1220 S. St. Francis Dr., Santa Fe, NM 87505
Phone: (505) 476-3460 Fax: (505) 476-3462

State of New Mexico
Energy, Minerals & Natural Resources
Department
OIL CONSERVATION DIVISION
1220 South St. Francis Dr.
Santa Fe, NM 87505

FORM C-102
Revised August 1, 2011
Submit one copy to appropriate
District Office

☐ AMENDED REPORT

WELL LOCATION AND ACREAGE DEDICATION PLAT

¹ API Number 30-025-43562	² Pool Code 16720	³ Pool Name DEAN; PERMO UPPER PENN
⁴ Property Code 317378	⁵ Property Name D CULBERTSON 26 15S 36E TL STATE	⁶ Well Number #234H
⁷ OGRID No. 228937	⁸ Operator Name MATADOR PRODUCTION COMPANY	⁹ Elevation 3859'

¹⁰Surface Location

UL or lot no.	Section	Township	Range	Lot Idn	Feet from the	North/South line	Feet from the	East/West line	County
P	26	15-S	36-E	-	390'	SOUTH	1152'	EAST	LEA

UL or lot no.	Section	Township	Range	Lot Idn	Feet from the	North/South line	Feet from the	East/West line	County
A	26	15-S	36-E	-	230'	NORTH	360'	EAST	LEA

¹¹ Dedicated Acres 160	¹² Joint or Infill	¹³ Consolidation Code	¹⁴ Order No.
--------------------------------------	-------------------------------	----------------------------------	-------------------------


No allowable will be assigned to this completion until all interests have been consolidated or a non-standard unit has been approved by the division.

¹⁶ BOTTOM HOLE LOCATION NEW MEXICO EAST MD = 16132' <table border="1"> <tr> <td>NAD 1983 X=868271 Y=727428 LAT.: N 32.9951475 LONG.: W 103.2670162</td> <td>NAD 1927 X=827094 Y=727363 LAT.: N 32.9950308 LONG.: W 103.2665171</td> </tr> </table> LAST TAKE POINT NEW MEXICO EAST MD = 16000' <table border="1"> <tr> <td>NAD 1983 X=868270 Y=727296 LAT.: N 32.9947864 LONG.: W 103.2670243</td> <td>NAD 1927 X=827093 Y=727232 LAT.: N 32.9946697 LONG.: W 103.2665252</td> </tr> </table> FIRST TAKE POINT NEW MEXICO EAST MD = 11614' <table border="1"> <tr> <td>NAD 1983 X=868306 Y=722913 LAT.: N 32.9827402 LONG.: W 103.2670511</td> <td>NAD 1927 X=827129 Y=722849 LAT.: N 32.9826234 LONG.: W 103.266526</td> </tr> </table> PENETRATION POINT NEW MEXICO EAST MD = 10029' <table border="1"> <tr> <td>NAD 1983 X=868244 Y=722462 LAT.: N 32.9815022 LONG.: W 103.2672697</td> <td>NAD 1927 X=827067 Y=722398 LAT.: N 32.9813854 LONG.: W 103.2667712</td> </tr> </table> SURFACE LOCATION NEW MEXICO EAST NAD 1983 X=867524 Y=722753 LAT.: N 32.9823226 LONG.: W 103.2696053 NAD 1927 X=826347 Y=722689 LAT.: N 32.9822058 LONG.: W 103.2691067 ELEV = 3859'	NAD 1983 X=868271 Y=727428 LAT.: N 32.9951475 LONG.: W 103.2670162	NAD 1927 X=827094 Y=727363 LAT.: N 32.9950308 LONG.: W 103.2665171	NAD 1983 X=868270 Y=727296 LAT.: N 32.9947864 LONG.: W 103.2670243	NAD 1927 X=827093 Y=727232 LAT.: N 32.9946697 LONG.: W 103.2665252	NAD 1983 X=868306 Y=722913 LAT.: N 32.9827402 LONG.: W 103.2670511	NAD 1927 X=827129 Y=722849 LAT.: N 32.9826234 LONG.: W 103.266526	NAD 1983 X=868244 Y=722462 LAT.: N 32.9815022 LONG.: W 103.2672697	NAD 1927 X=827067 Y=722398 LAT.: N 32.9813854 LONG.: W 103.2667712	17 OPERATOR CERTIFICATION I hereby certify that the information contained herein is true and complete to the best of my knowledge and belief, and that this organization either owns a working interest or undivided mineral interest in the land including the proposed bottom hole location or has a right to drill this well at this location pursuant to a contract with an owner of such a mineral or working interest, or to a voluntary pooling agreement or a compulsory pooling order heretofore entered by the division. <i>Chris Carleton</i> Signature Date 6/19/17 Chris Carleton Printed Name ccarleton@matadorresources.com E-mail Address 18 SURVEYOR CERTIFICATION I hereby certify that the well location shown on this plat was plotted from field notes of actual surveys made by me or under my supervision, and that the same is true to the best of my belief. 01/13/2017 Date of Survey <i>Michael B. Brown</i> Signature and Seal of Professional Surveyor 18329 Certificate Number
	NAD 1983 X=868271 Y=727428 LAT.: N 32.9951475 LONG.: W 103.2670162	NAD 1927 X=827094 Y=727363 LAT.: N 32.9950308 LONG.: W 103.2665171							
	NAD 1983 X=868270 Y=727296 LAT.: N 32.9947864 LONG.: W 103.2670243	NAD 1927 X=827093 Y=727232 LAT.: N 32.9946697 LONG.: W 103.2665252							
	NAD 1983 X=868306 Y=722913 LAT.: N 32.9827402 LONG.: W 103.2670511	NAD 1927 X=827129 Y=722849 LAT.: N 32.9826234 LONG.: W 103.266526							
	NAD 1983 X=868244 Y=722462 LAT.: N 32.9815022 LONG.: W 103.2672697	NAD 1927 X=827067 Y=722398 LAT.: N 32.9813854 LONG.: W 103.2667712							

SCALE: 1" = 1000'

0' 500' 1000'

SECTION 26, TOWNSHIP 15-S, RANGE 36-E, N.M.P.M.
LEA COUNTY, NEW MEXICO

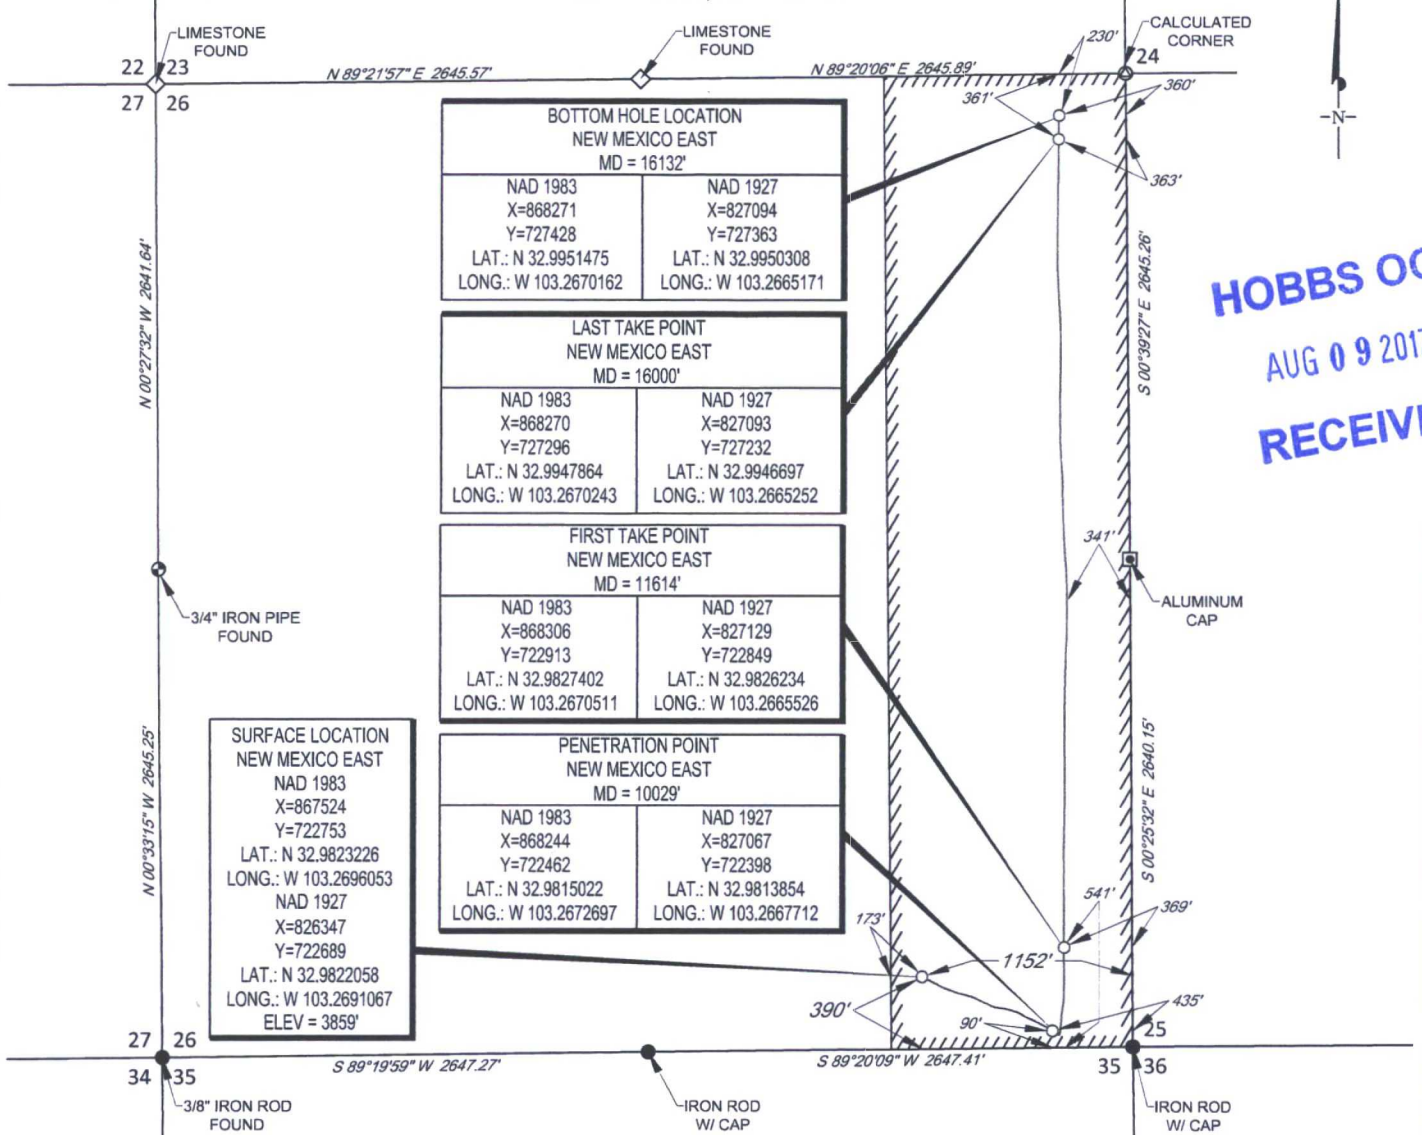

HOBBS OGD
AUG 09 2017
RECEIVED

LEASE NAME & WELL NO.: D CULBERTSON STATE 26-15S-36E TL #234H
SECTION 26 TWP 15-S RGE 36-E SURVEY N.M.P.M.
COUNTY LEA STATE NM ELEVATION 3859'
DESCRIPTION 390' FSL & 1152' FEL



TOPOGRAPHIC
LOYALTY INNOVATION LEGACY

1400 EVERMAN PARKWAY, Ste. 197 • FT. WORTH, TEXAS 76140
TELEPHONE: (817) 744-7512 • FAX (817) 744-7548
2903 NORTH BIG SPRING • MIDLAND, TEXAS 79705
TELEPHONE: (432) 682-1653 OR (800) 767-1653 • FAX (432) 682-1743
WWW.TOPOGRAPHIC.COM



[Signature]

Michael Blake Brown, P.S. No. 18329
JUNE 16, 2017

D CULBERTSON STATE
26-15S-36E TL #234H
AS-COMPLETED

REVISION:

DATE: 06/16/17

FILE: AD_D_CULBERTSON_STATE_26-15S-36E_TL_234H

DRAWN BY: S.V.

SHEET: 1 OF 1

NOTES:

1. ORIGINAL DOCUMENT SIZE: 8.5" X 11"
2. ALL BEARINGS, DISTANCES, AND COORDINATE VALUES CONTAINED HEREIN ARE GRID BASED UPON THE NEW MEXICO STATE PLANE COORDINATE SYSTEM, EAST ZONE, U.S. SURVEY FEET, NORTH AMERICAN DATUM 1983, NORTH AMERICAN DATUM 1927.
3. THIS EASEMENT/SERVITUDE LOCATION SHOWN HEREON HAS BEEN SURVEYED ON THE GROUND UNDER MY SUPERVISION AND PREPARED ACCORDING TO THE EVIDENCE FOUND AT THE TIME OF SURVEY, AND DATA PROVIDED BY MATADOR PRODUCTION COMPANY. THIS CERTIFICATION IS MADE AND LIMITED TO THOSE PERSONS OR ENTITIES SHOWN ON THE FACE OF THIS PLAT AND IS NON-TRANSFERABLE. THIS SURVEY IS CERTIFIED FOR THIS TRANSACTION ONLY.