


APACHE CORPORATION
BLACK & TAN 27 FEDERAL COM #304H
(215' FSL & 2200' FWL)
SECTION 27, T20S, R34E
N. M. P. M., LEA CO., NEW MEXICO

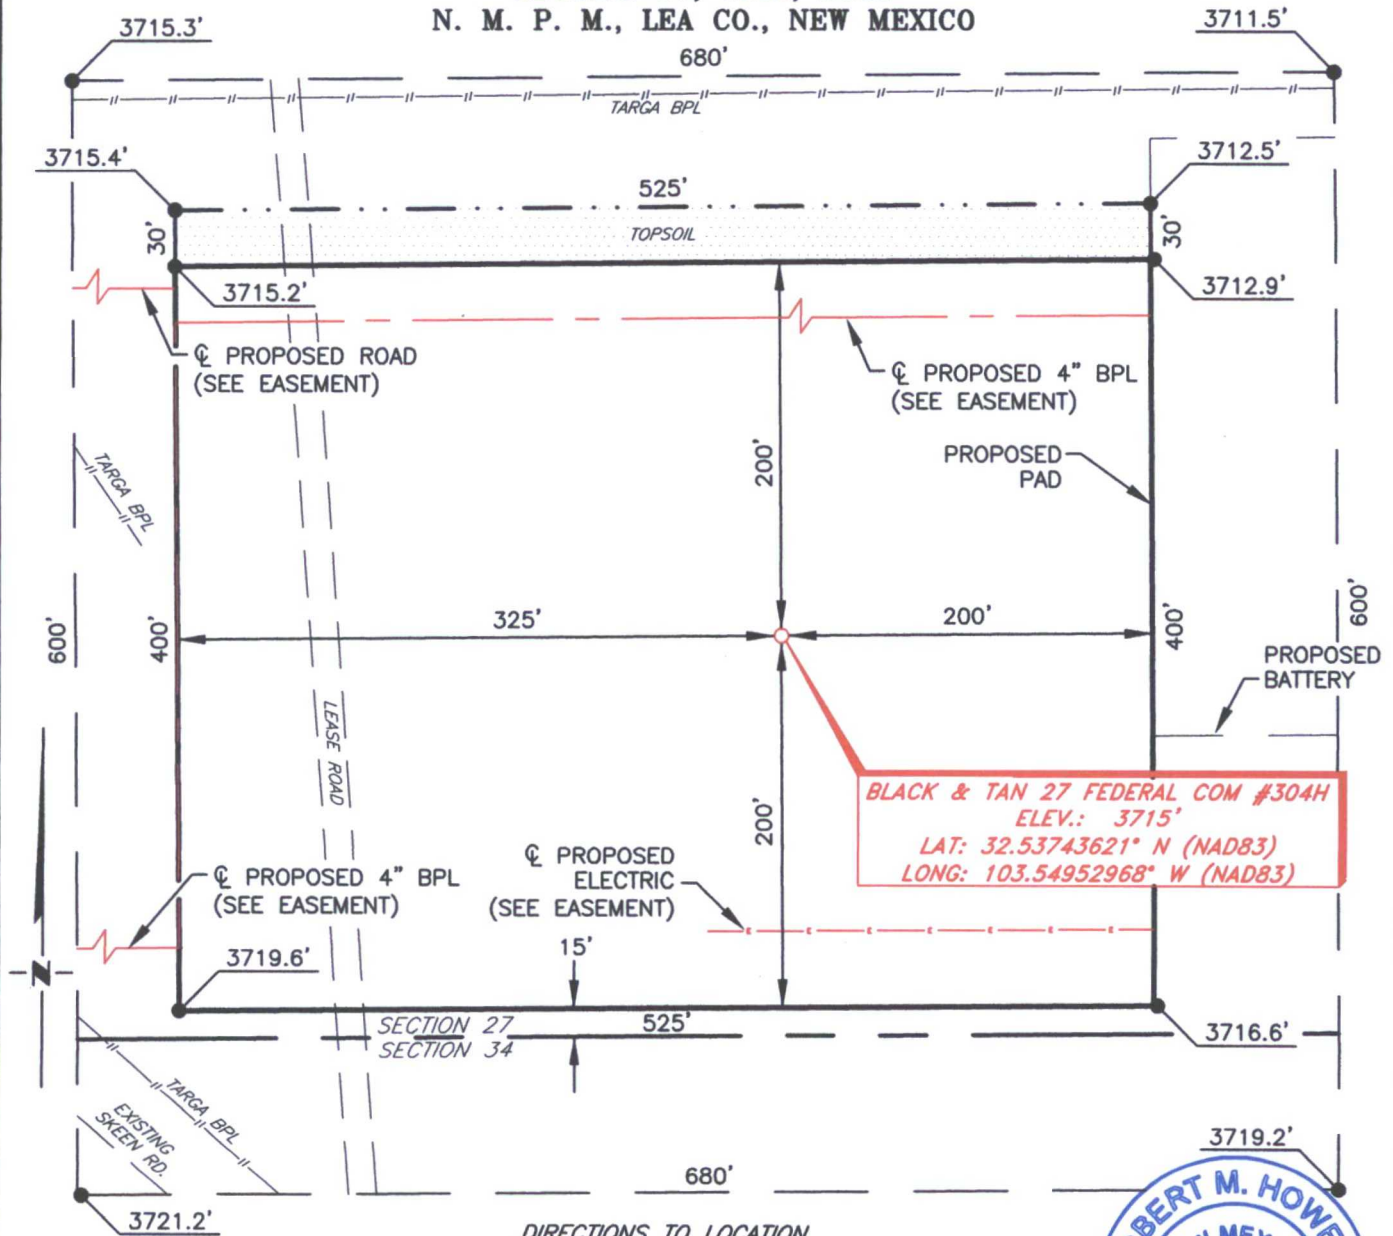

BLACK & TAN 27 FEDERAL COM #304H
ELEV.: 3715'
LAT: 32.53743621° N (NAD83)
LONG: 103.54952968° W (NAD83)

DIRECTIONS TO LOCATION

From the intersection of N.M. Hwy. 176 and CR-27 (Skeen Rd.)
 Go Northwest on CR-27 approx. 1.2 miles to a lease road on
 the right;
 Turn right and go North approx. 363 feet to location on the right;

SCALE: 1" = 100'
 0 50 100
 BEARINGS ARE
 NAD 83 GRID - NM EAST
 DISTANCES ARE
 GROUND.


Firm No.: TX 10193838 NM 4655451

Copyright 2016 - All Rights Reserved

NO.	REVISION	DATE
JOB NO.:	LS1702124	
DWG. NO.:	1702124PAD	


RRC

308 W. BROADWAY ST., HOBBS, NM 88240 (575) 964-8200

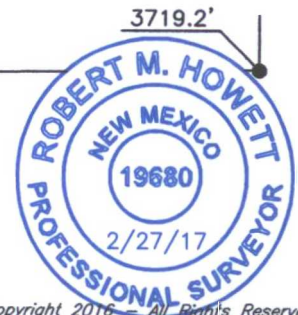

SCALE: 1" = 100'
DATE: 2-21-2017
SURVEYED BY: JM/HD
DRAWN BY: LPS
APPROVED BY: RMH
SHEET: 1 OF 1

**APACHE CORPORATION
BLACK & TAN 27 FEDERAL COM
FUTURE PAD DEVELOPMENT
SECTION 27, T20S, R34E
N. M. P. M., LEA CO., NEW MEXICO**

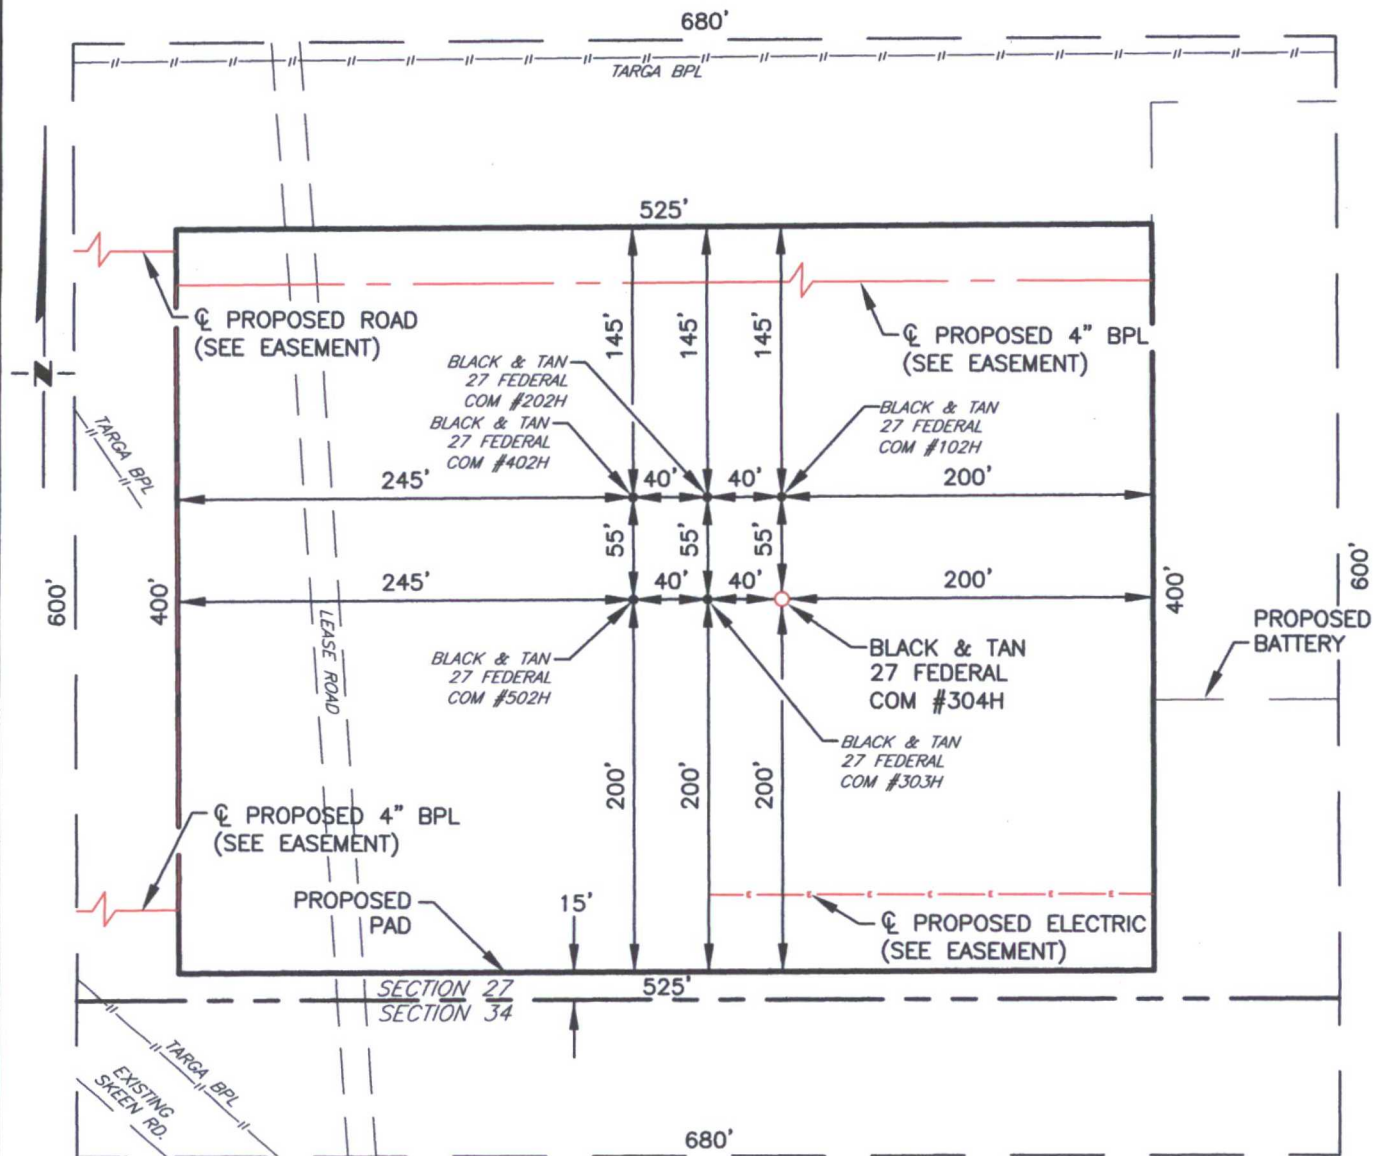

SCALE: 1" = 100'
0 50 100

BEARINGS ARE
NAD 83 GRID - NM EAST
DISTANCES ARE
GROUND.

Firm No.: TX 10193838 NM 4655451

Copyright 2016 - All Rights Reserved


NO.	REVISION	DATE
JOB NO.:	LS1702124	
DWG. NO.:	1702124FUT	

RRC

308 W. BROADWAY ST., HOBBS, NM 88240 (575) 964-8200

SCALE: 1" = 100'
DATE: 2-21-2017
SURVEYED BY: JM/HD
DRAWN BY: LPS
APPROVED BY: RMH
SHEET: 1 OF 1

LOCATION VERIFICATION MAP

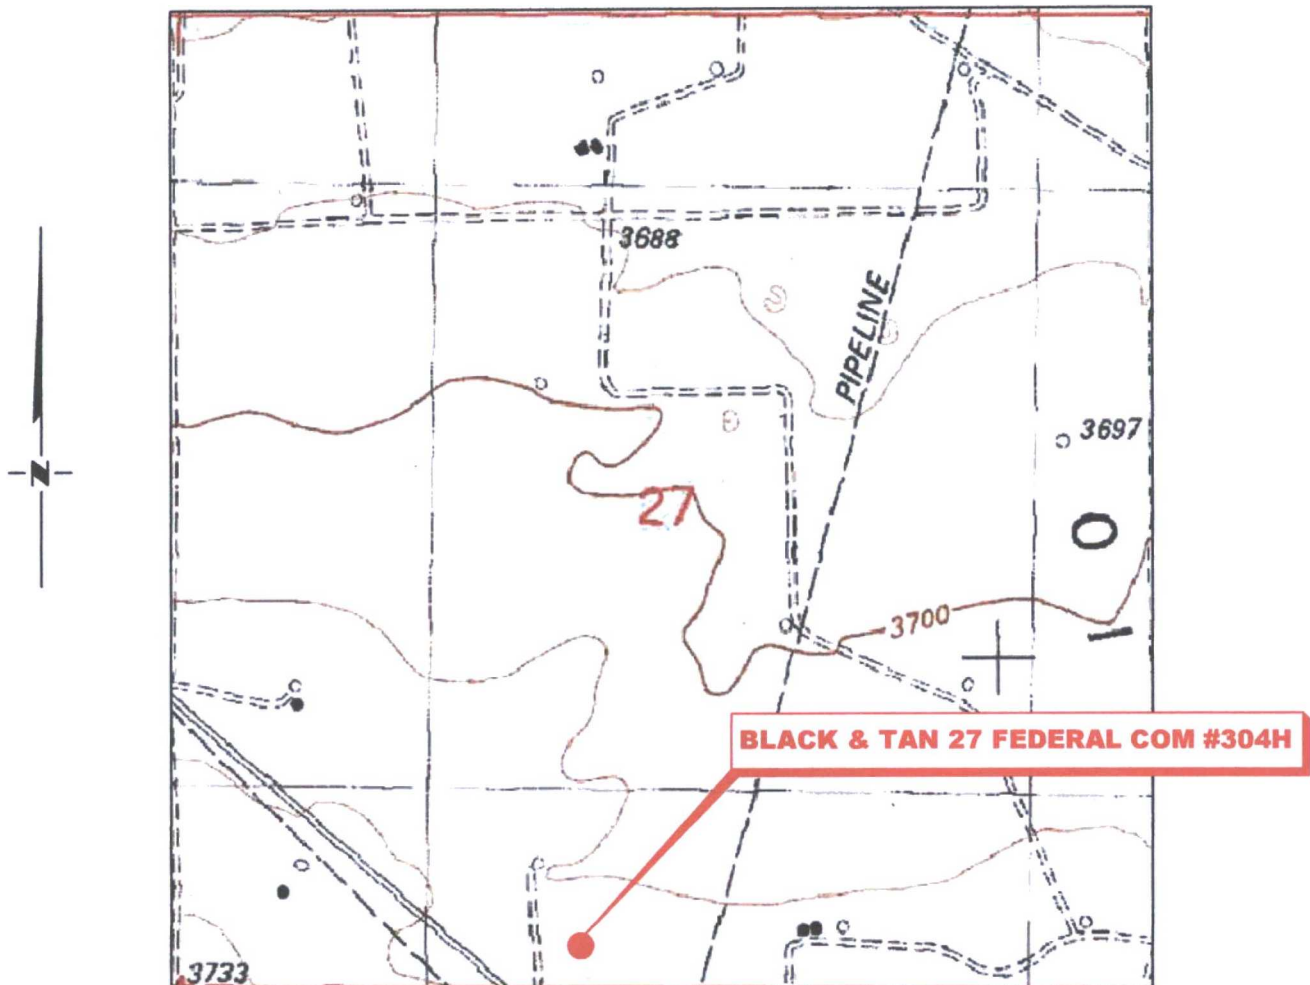

**SECTION 27, TWP. 20 SOUTH, RGE. 34 EAST,
N. M. P. M., LEA CO., NEW MEXICO**

OPERATOR: Apache Corporation
LEASE: Black & Tan 27 Federal Com
WELL NO.: 304H
ELEVATION: 3715'

LOCATION: 215' FSL & 2200' FWL
CONTOUR INTERVAL: 10'
USGS TOPO. SOURCE MAP:
Lea, NM (1984)

Firm No.: TX 10193838 NM 4655451

Copyright 2016 - All Rights Reserved

NO.	REVISION	DATE
JOB NO.:	LS1702124	
DWG. NO.:	1702124LVM	

RRC

308 W. BROADWAY ST., HOBBS, NM 88240 (575) 964-8200

SCALE: 1" = 1000'
DATE: 2-21-2017
SURVEYED BY: JM/HD
DRAWN BY: LPS
APPROVED BY: RMH
SHEET: 1 OF 1

VICINITY MAP

NOT TO SCALE



*SECTION 27, TWP. 20 SOUTH, RGE. 34 EAST,
N. M. P. M., LEA CO., NEW MEXICO*

OPERATOR: Apache Corporation
LEASE: Black & Tan 27 Federal Com
WELL NO.: 304H

LOCATION: 215' FSL & 2200' FWL
ELEVATION: 3715'

Firm No.: TX 10193838 NM 4655451

Copyright 2016 - All Rights Reserved

NO.	REVISION	DATE
JOB NO.:	LS1702124	
DWG. NO.:	1702124VM	

RRC

308 W. BROADWAY ST., HOBBS, NM 88240 (575) 964-8200

SCALE:	N. T. S.
DATE:	2-21-2017
SURVEYED BY:	JM/HD
DRAWN BY:	LPS
APPROVED BY:	RMH
SHEET:	1 OF 1