

N. M. P. M., LEA CO., NEW MEXICO



④ PROPOSED 4" BPL
(SEE EASEMENT)

PROPOSED ELECTRIC
(SEE EASEMENT)

④ PROPOSED ROAD
(SEE EASEMENT)

SCALE: 1" = 100'




A horizontal scale bar with a black background and white markings. It is divided into two equal segments by a vertical white line. The left segment is labeled '0' at the left end and '50' at the dividing line. The right segment is labeled '100' at the right end. Above the bar, the text 'SCALE: 1" = 100'' is written.

BEARINGS ARE
NAD 83 GRID - NM EAST
DISTANCES ARE
GROUND.

From the intersection of NM HWY 176 and CR-27 (Skeen Rd.)
Go Northwest on CR-227 approx. 1.3 miles to a proposed
road on the left;
Turn left and go West approx. 0.2 miles to location on the
right.

Firm No.: TX 10193838 NM 4655451

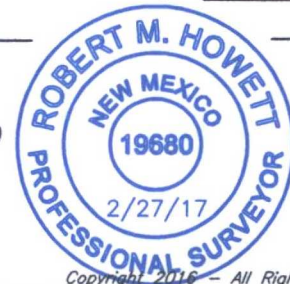


Copyright 2016 - All Rights Reserved

RRC

308 W. BROADWAY ST., HOBBS, NM 88240 (575) 964-8200

SCALE: 1" = 100'
DATE: 2-21-2017
SURVEYED BY: JM/HD
DRAWN BY: LPS
APPROVED BY: RMH
SHEET: 1 OF 1

**APACHE CORPORATION
BLACK & TAN 27 FEDERAL COM
FUTURE PAD DEVELOPMENT
SECTION 27, T20S, R34E
N. M. P. M., LEA CO., NEW MEXICO**

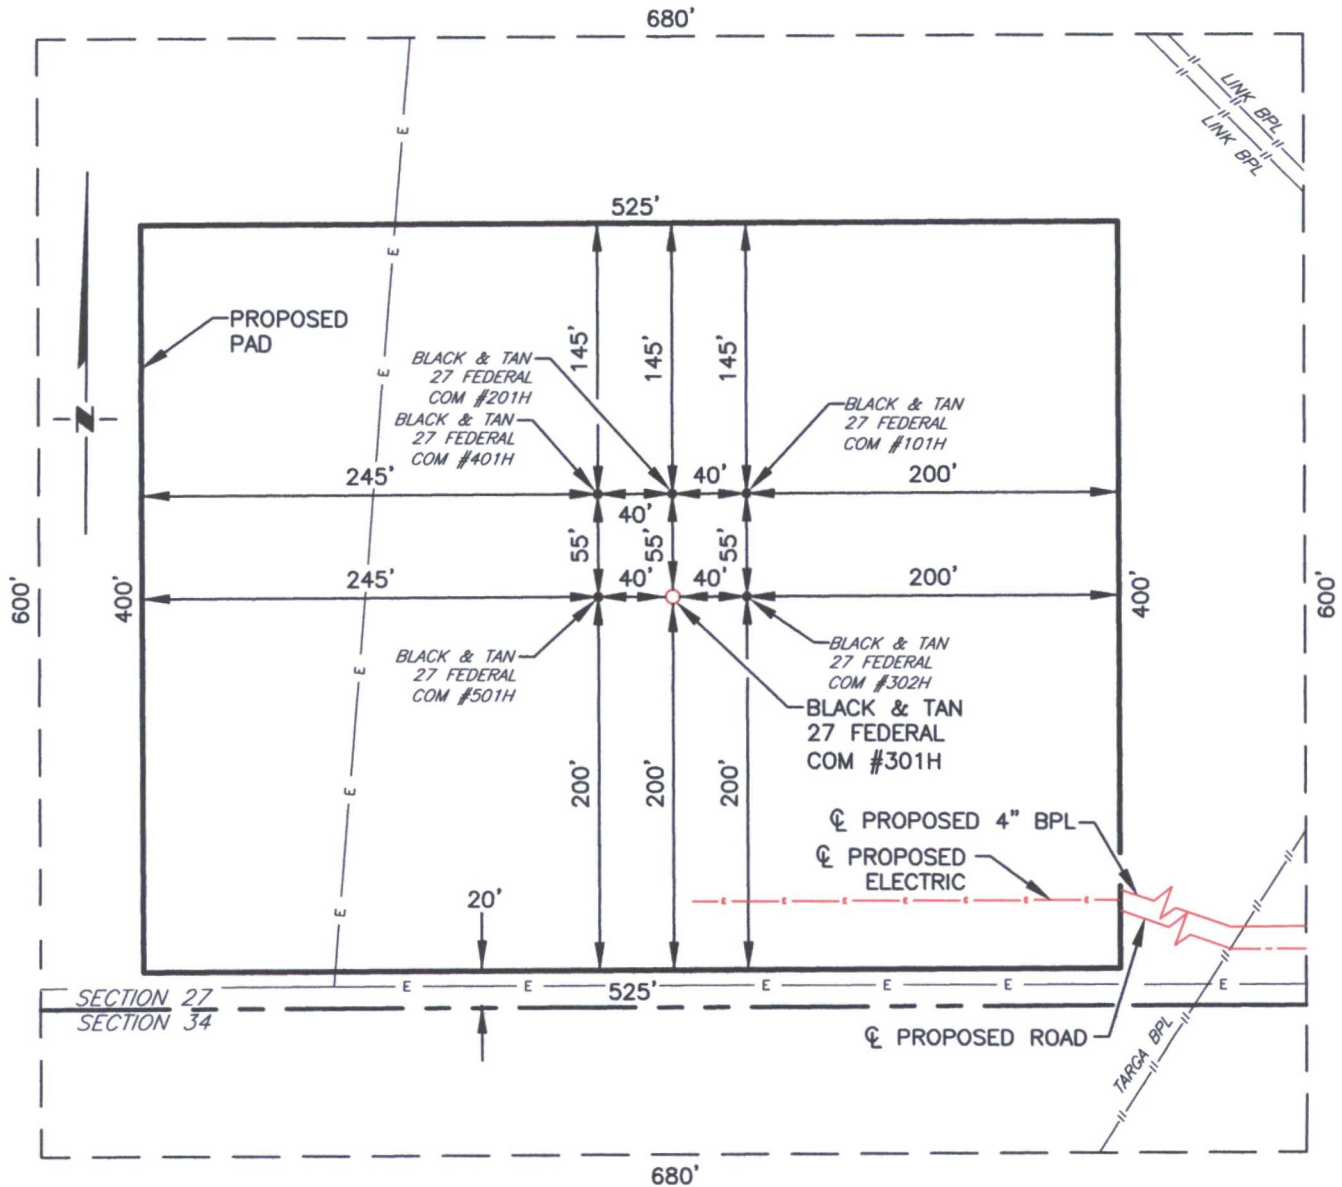

SCALE: 1" = 100'
0 50 100

BEARINGS ARE
NAD 27 GRID - NM EAST
DISTANCES ARE
GROUND.

Firm No.: TX 10193838 NM 4655451

Copyright 2016 - All Rights Reserved


NO.	REVISION	DATE
JOB NO.:	LS1702121	
DWG. NO.:	1702121FUT	

RRC

308 W. BROADWAY ST., HOBBS, NM 88240 (575) 964-8200

SCALE: 1" = 100'
DATE: 2-21-2017
SURVEYED BY: JM/HD
DRAWN BY: CMJ
APPROVED BY: RMH
SHEET: 1 OF 1

LOCATION VERIFICATION MAP

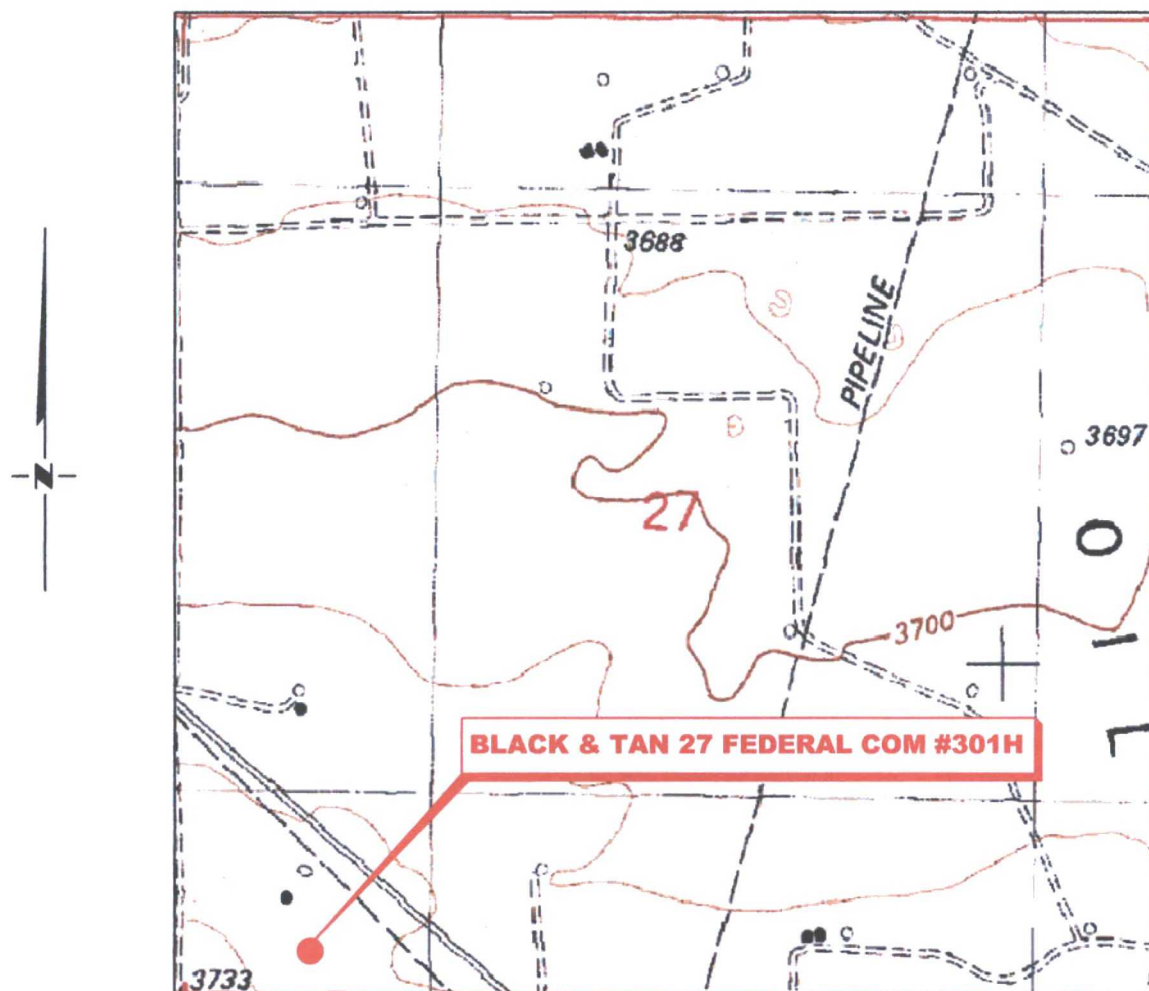

*SECTION 27, TWP. 20 SOUTH, RGE. 34 EAST,
N. M. P. M., LEA CO., NEW MEXICO*

OPERATOR: Apache Corporation
LEASE: Black & Tan 27 Federal Com
WELL NO.: 301H
ELEVATION: 3728'

LOCATION: 220' FSL & 670' FWL
CONTOUR INTERVAL: 10'
USGS TOPO. SOURCE MAP:
Lea, NM (1984)

Firm No.: TX 10193838 NM 4655451

Copyright 2016 - All Rights Reserved

NO.	REVISION	DATE
JOB NO.:	LS1702121	
DWG. NO.:	1702121LVM	


RRC

308 W. BROADWAY ST., HOBBS, NM 88240 (575) 964-8200

SCALE: 1" = 1000'
DATE: 2-21-2017
SURVEYED BY: JM/HD
DRAWN BY: CMJ
APPROVED BY: RMH
SHEET: 1 OF 1

VICINITY MAP

NOT TO SCALE

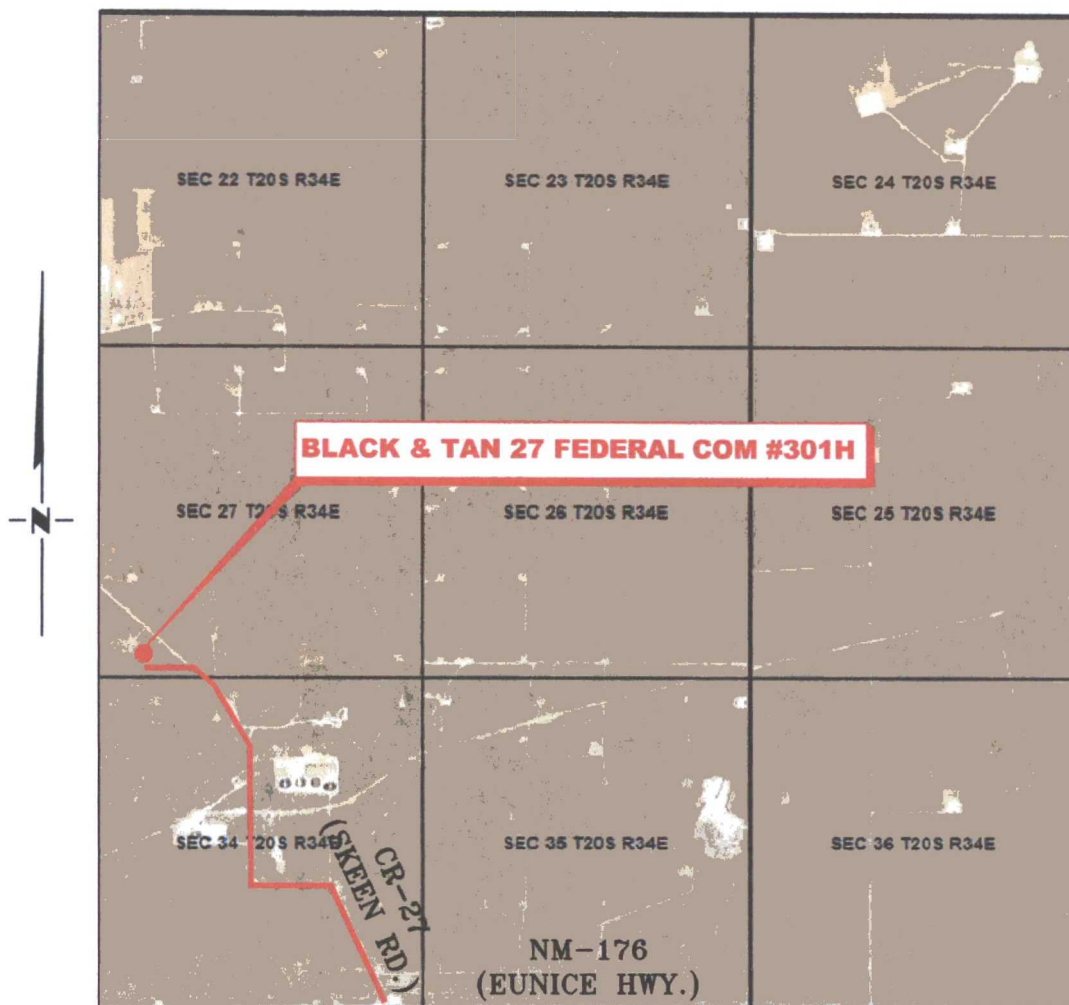

**SECTION 27, TWP. 20 SOUTH, RGE. 34 EAST,
N. M. P. M., LEA CO., NEW MEXICO**

OPERATOR: Apache Corporation
LEASE: Black & Tan 27 Federal Com
WELL NO.: 301H

LOCATION: 220' FSL & 670' FWL
ELEVATION: 3728'

Firm No.: TX 10193838 NM 4655451

Copyright 2016 - All Rights Reserved

NO.	REVISION	DATE
JOB NO.: LS1702121		
DWG. NO.: 1702121VM		

RRC

308 W. BROADWAY ST., HOBBS, NM 88240 (575) 964-8200

SCALE: N. T. S.
DATE: 2-21-2017
SURVEYED BY: JM/HD
DRAWN BY: CMJ
APPROVED BY: RMH
SHEET: 1 OF 1