



APACHE CORPORATION
BLACK & TAN 27 FEDERAL COM #302H
 (220' FSL & 710' FWL)
 SECTION 27, T20S, R34E
 N. M. P. M., LEA CO., NEW MEXICO

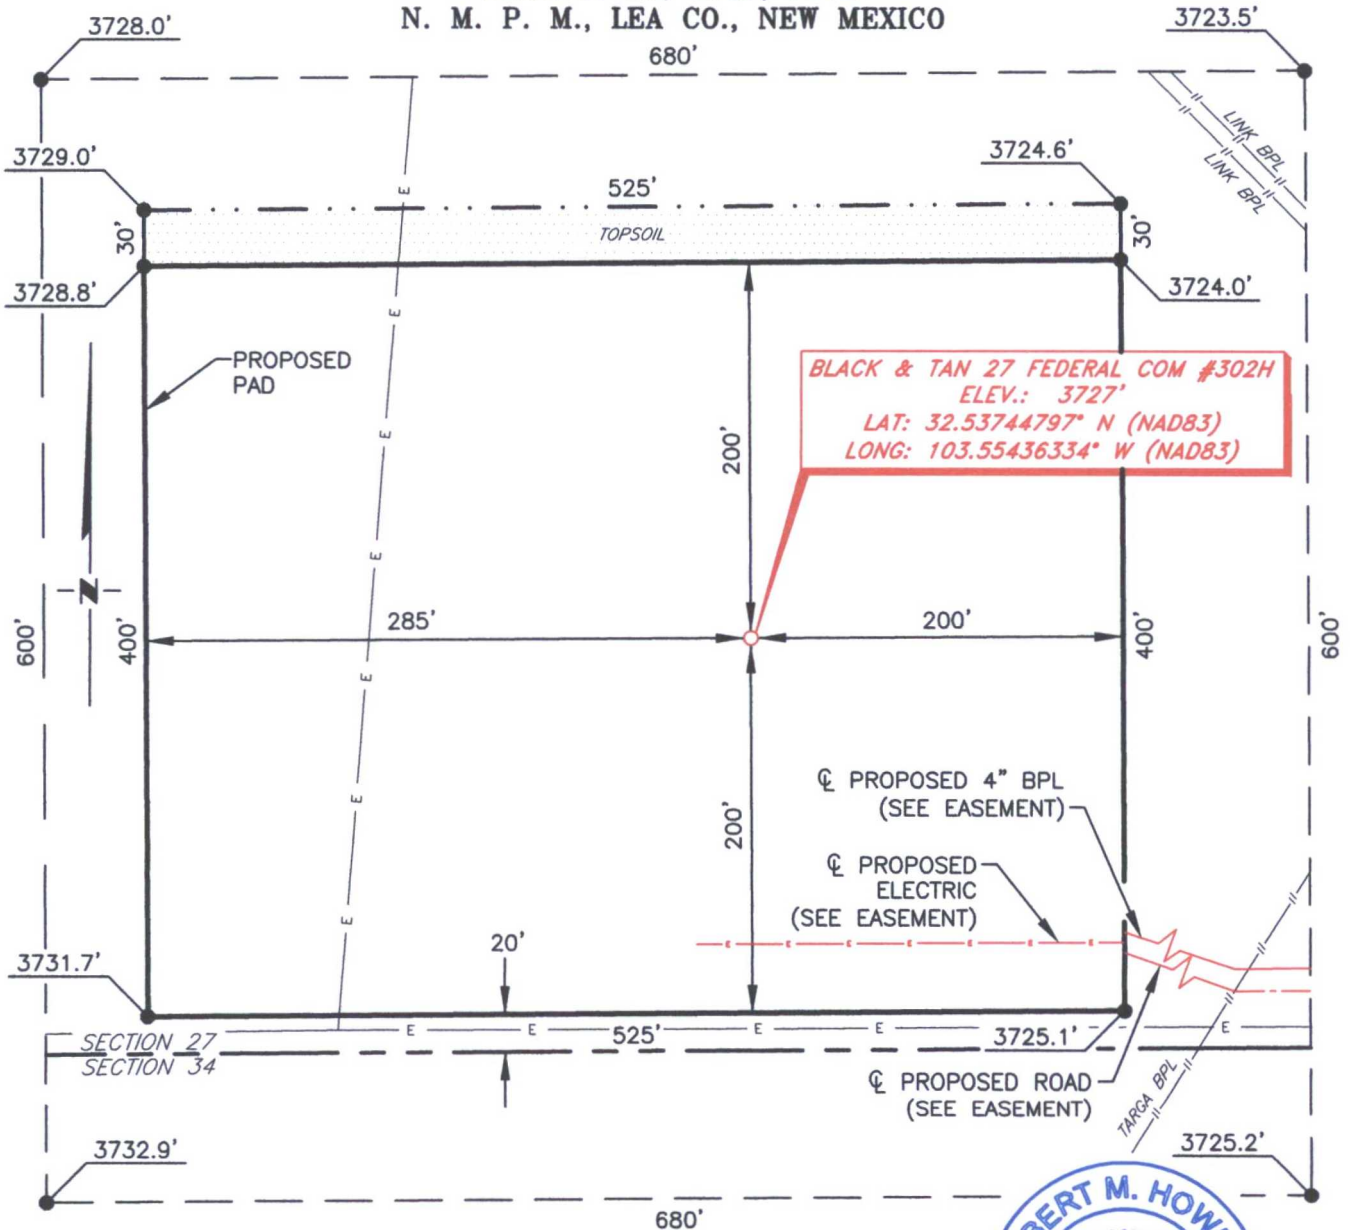

DIRECTIONS TO LOCATION

SCALE: 1" = 100'
 0 50 100
 BEARINGS ARE
 NAD 83 GRID - NM EAST
 DISTANCES ARE
 GROUND.

From the intersection of NM HWY 176 and CR-27 (Skeen Rd.)
 Go Northwest on CR-227 approx. 1.3 miles to a proposed
 road on the left;
 Turn left and go West approx. 0.2 miles to location on the
 right.

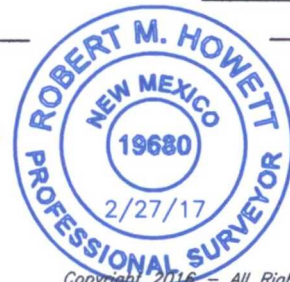

Firm No.: TX 10193838 NM 4655451

Copyright 2016 - All Rights Reserved

NO.	REVISION	DATE
JOB NO.:	LS1702122	
DWG. NO.:	1702122PAD	

RRC

308 W. BROADWAY ST., HOBBS, NM 88240 (575) 964-8200


SCALE: 1" = 100'
DATE: 2-21-2017
SURVEYED BY: JM/HD
DRAWN BY: LPS
APPROVED BY: RMH
SHEET: 1 OF 1

Copyright 2016 – All Rights Reserved

SCALE: 1" = 100'
DATE: 2-21-2017
SURVEYED BY: JM/HD
DRAWN BY: CMJ
APPROVED BY: RMH
SHEET: 1 OF 1

308 W. BROADWAY ST., HOBBS, NM 88240 (575) 964-8200

LOCATION VERIFICATION MAP

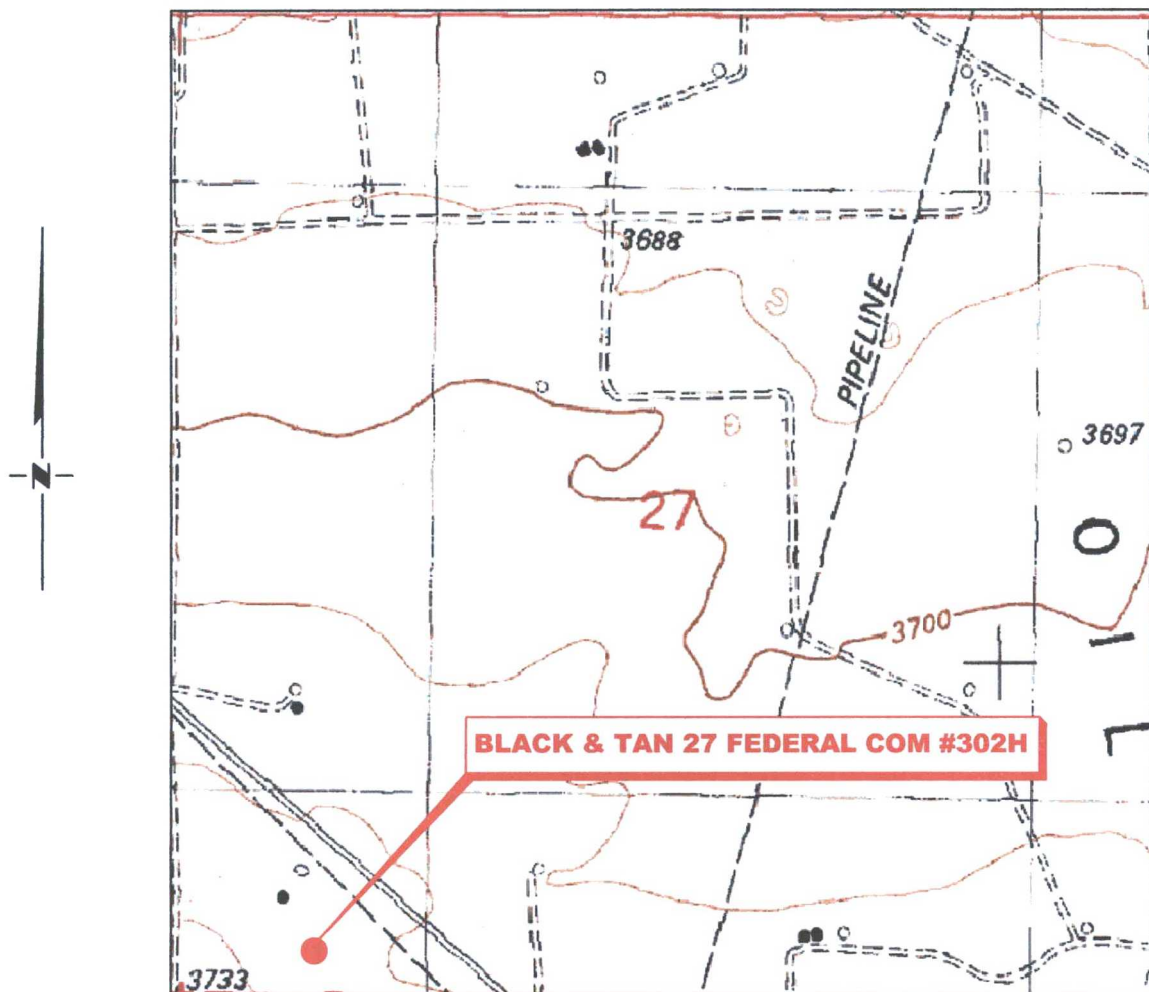

**SECTION 27, TWP. 20 SOUTH, RGE. 34 EAST,
N. M. P. M., LEA CO., NEW MEXICO**

OPERATOR: Apache Corporation
LEASE: Black & Tan 27 Federal Com
WELL NO.: 302H
ELEVATION: 3727'

LOCATION: 220' FSL & 710' FWL
CONTOUR INTERVAL: 10'
USGS TOPO. SOURCE MAP:
Lea, NM (1984)

Firm No.: TX 10193838 NM 4655451

Copyright 2016 - All Rights Reserved

NO.	REVISION	DATE
JOB NO.:	LS1702122	
DWG. NO.:	1702122LVM	


RRC

308 W. BROADWAY ST., HOBBS, NM 88240 (575) 964-8200

SCALE: 1" = 1000'
DATE: 2-21-2017
SURVEYED BY: JM/HD
DRAWN BY: LPS
APPROVED BY: RMH
SHEET: 1 OF 1

VICINITY MAP

NOT TO SCALE

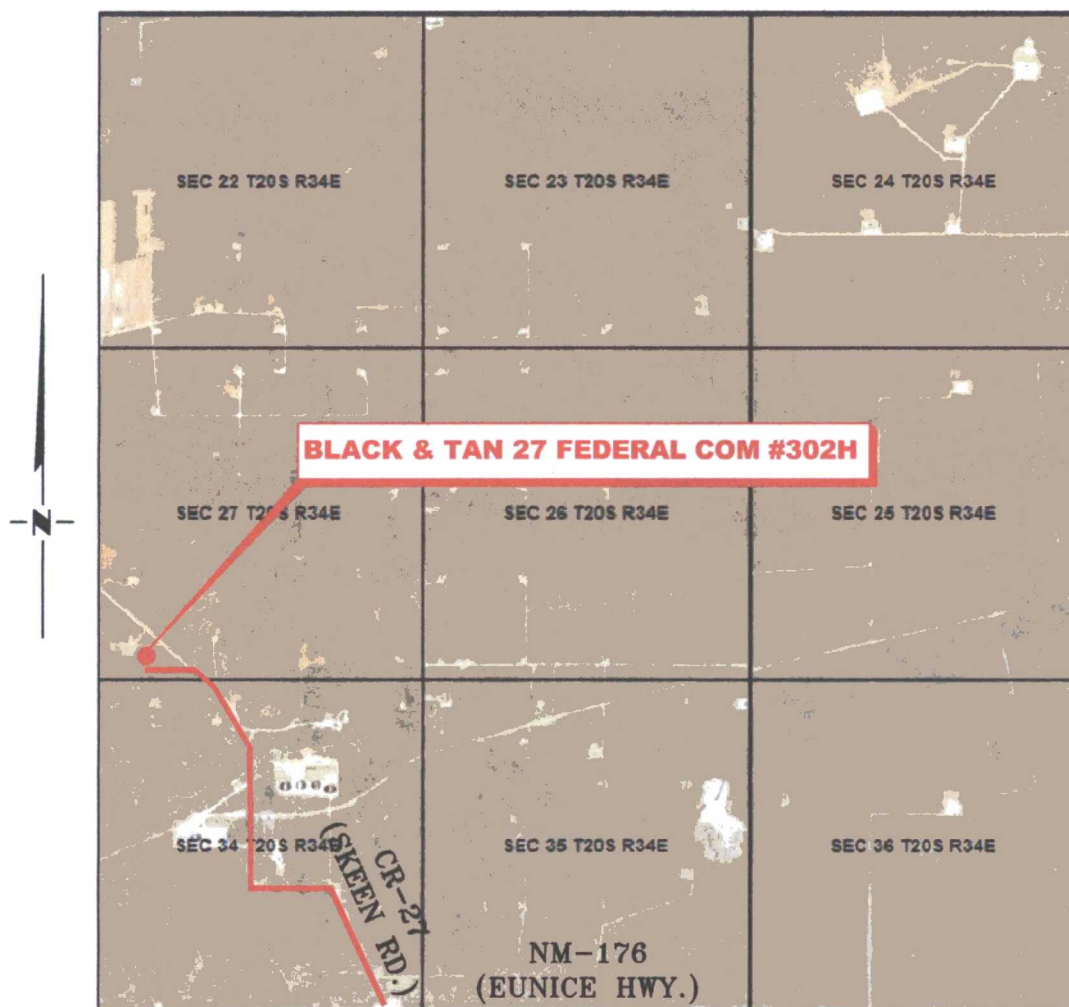

*SECTION 27, TWP. 20 SOUTH, RGE. 34 EAST,
N. M. P. M., LEA CO., NEW MEXICO*

OPERATOR: Apache Corporation
LEASE: Black & Tan 27 Federal Com
WELL NO.: 302H

LOCATION: 220' FSL & 710' FWL
ELEVATION: 3727'

Firm No.: TX 10193838 NM 4655451

Copyright 2016 - All Rights Reserved

NO.	REVISION	DATE
JOB NO.:	LS1702122	
DWG. NO.:	1702122VM	



308 W. BROADWAY ST., HOBBS, NM 88240 (575) 964-8200

SCALE:	N. T. S.
DATE:	2-21-2017
SURVEYED BY:	JM/HD
DRAWN BY:	LPS
APPROVED BY:	RMH
SHEET:	1 OF 1